

NOT FOR
REGULATORY
APPROVAL,
PERMITTING OR
CONSTRUCTION

W9TH
1404 - 1410 WEST 9TH ST. • AUSTIN, TX
• 78703

ARCHITECTURE


Webber + Studio, Inc.

512.236.1032

1220 Lavaca Street
Austin, Texas 78701
Fax 512.236.1039


Tuesday, July 10, 2018
DD_PROC50

A105
SITE PLAN : FOURTH
LEVEL

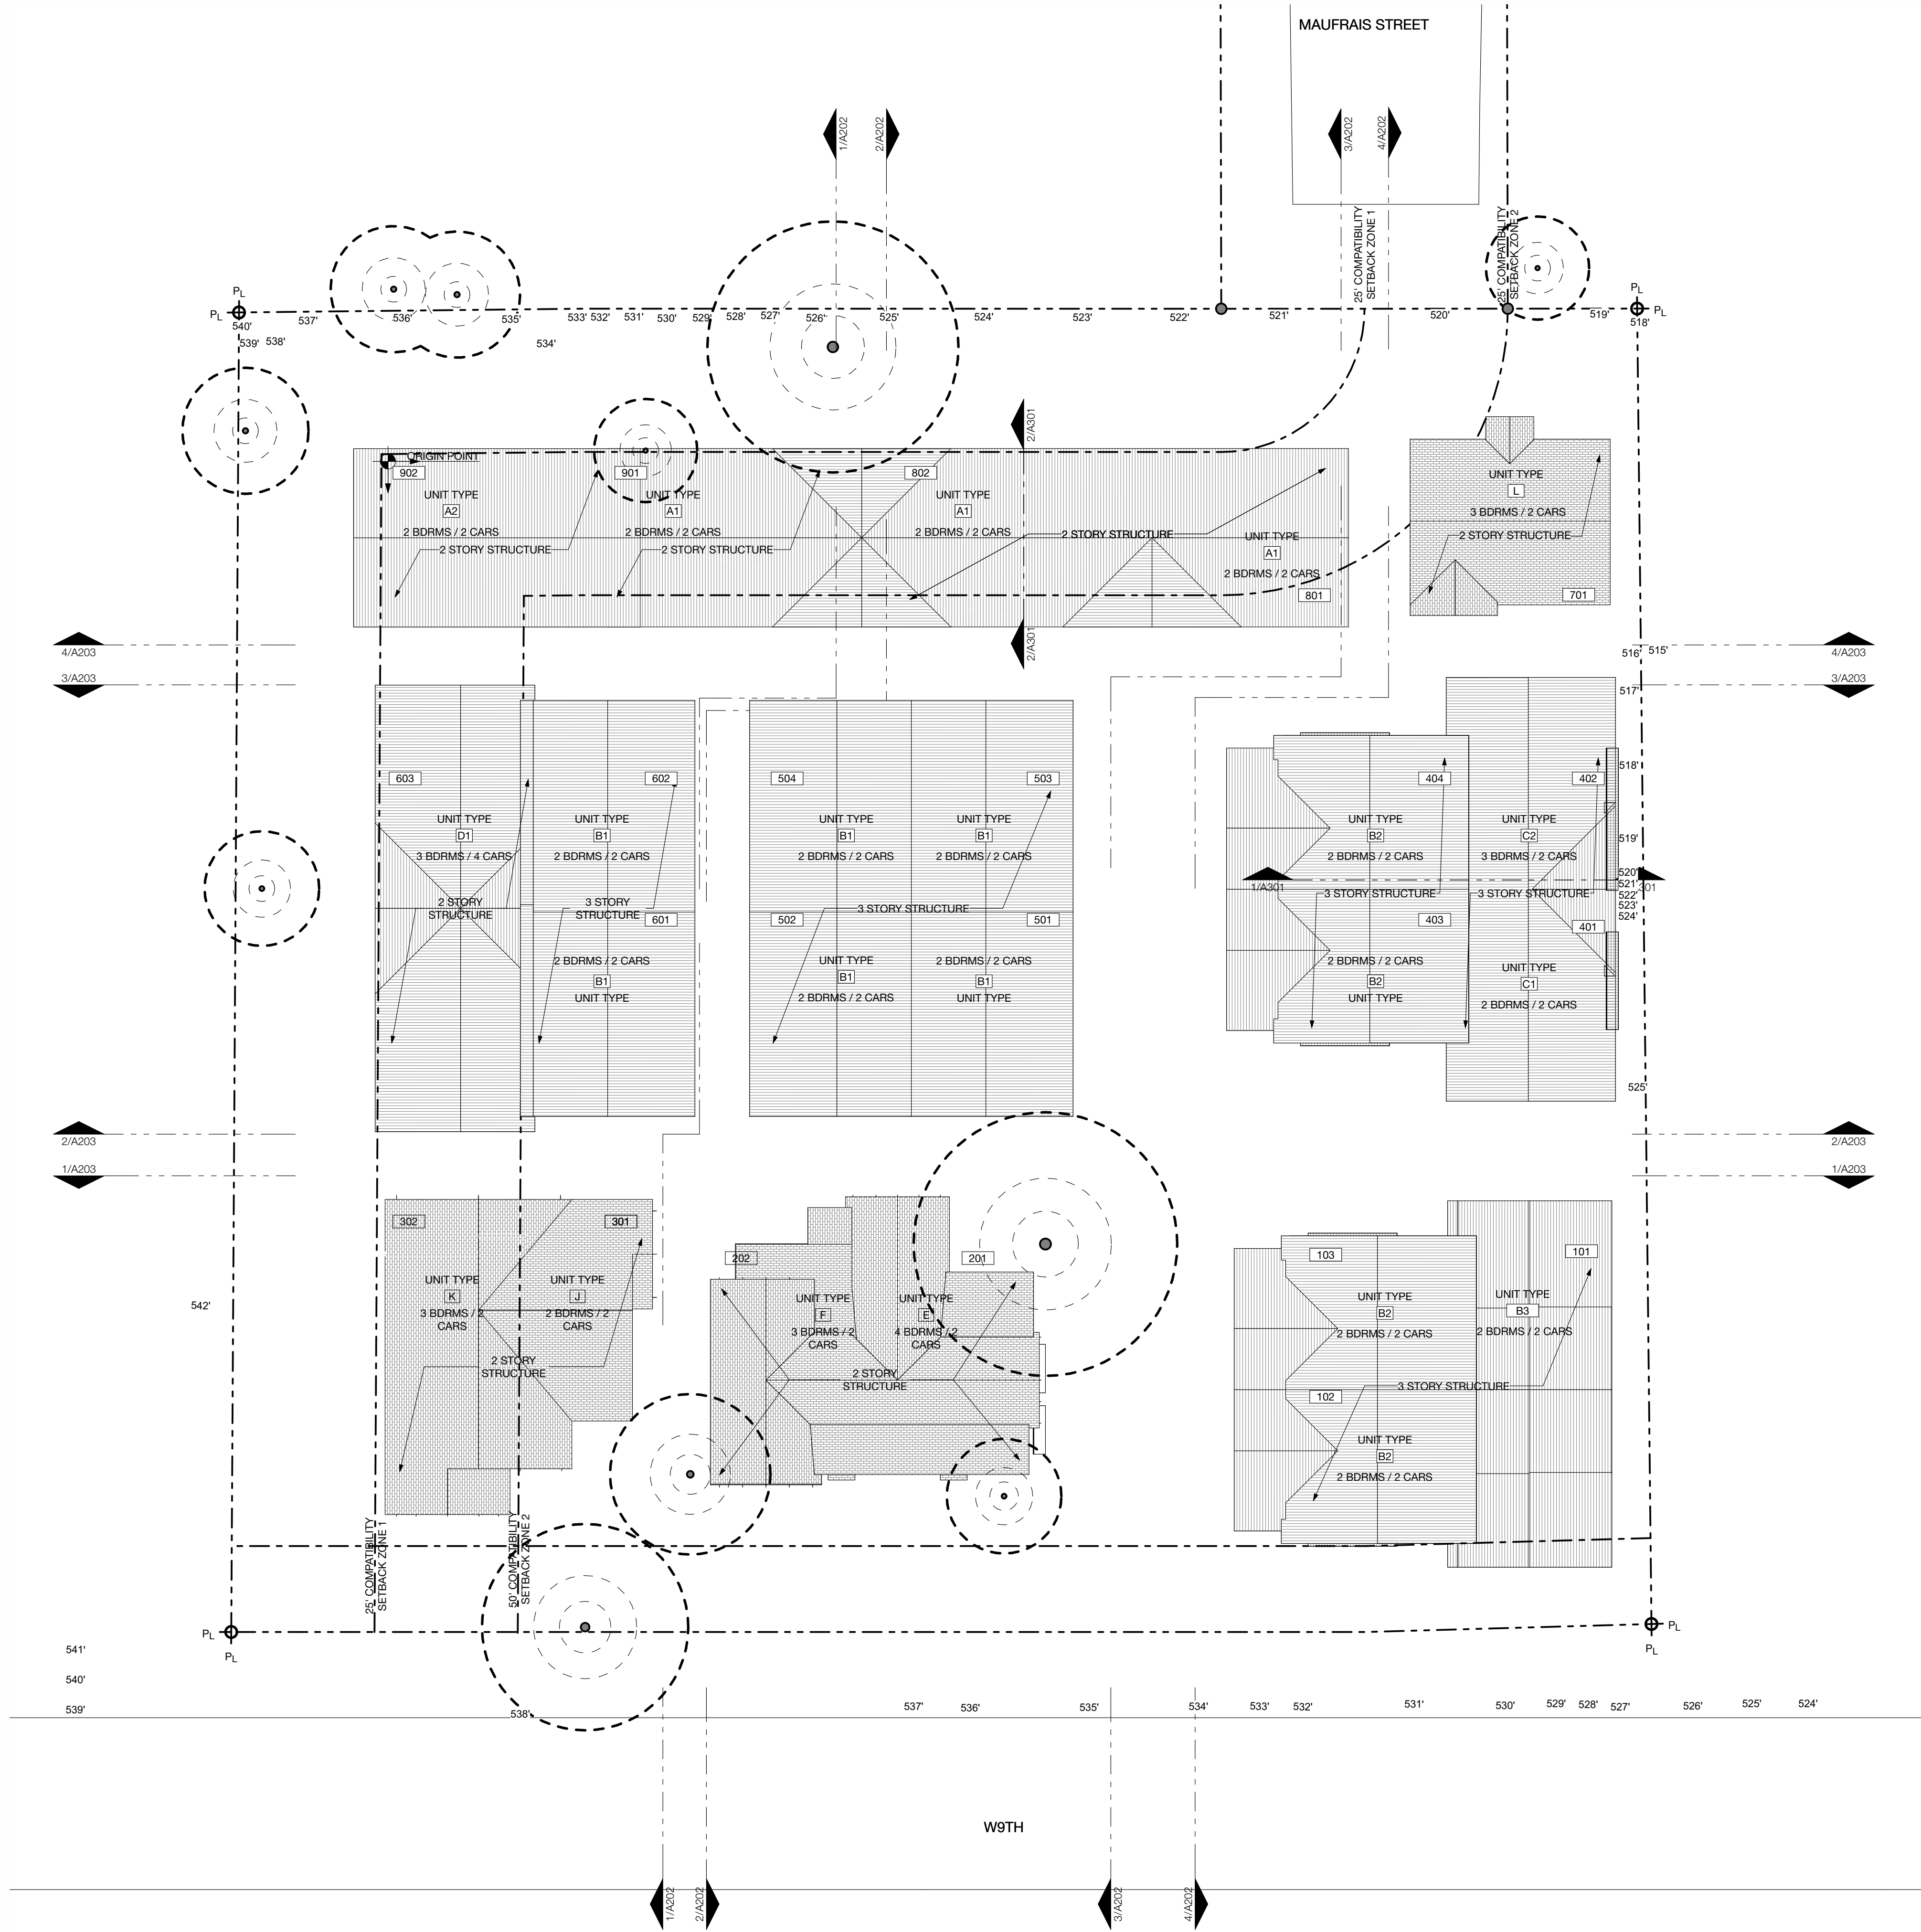

SITE PLAN : FOURTH LEVEL

SCALE: 1/16" = 1'-0"

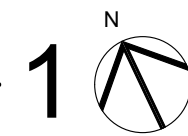

NOT FOR
REGULATORY
APPROVAL,
PERMITTING OR
CONSTRUCTION

W9TH
1404 - 1410 WEST 9TH ST. • AUSTIN, TX
• 78703

ARCHITECTURE

Webber + Studio, Inc.


512.236.1032

1220 Lavaca Street
Austin, Texas 78701
Fax 512.236.1039

Tuesday, July 10, 2018
DD_PROC50

A201

SITE ELEVATIONS

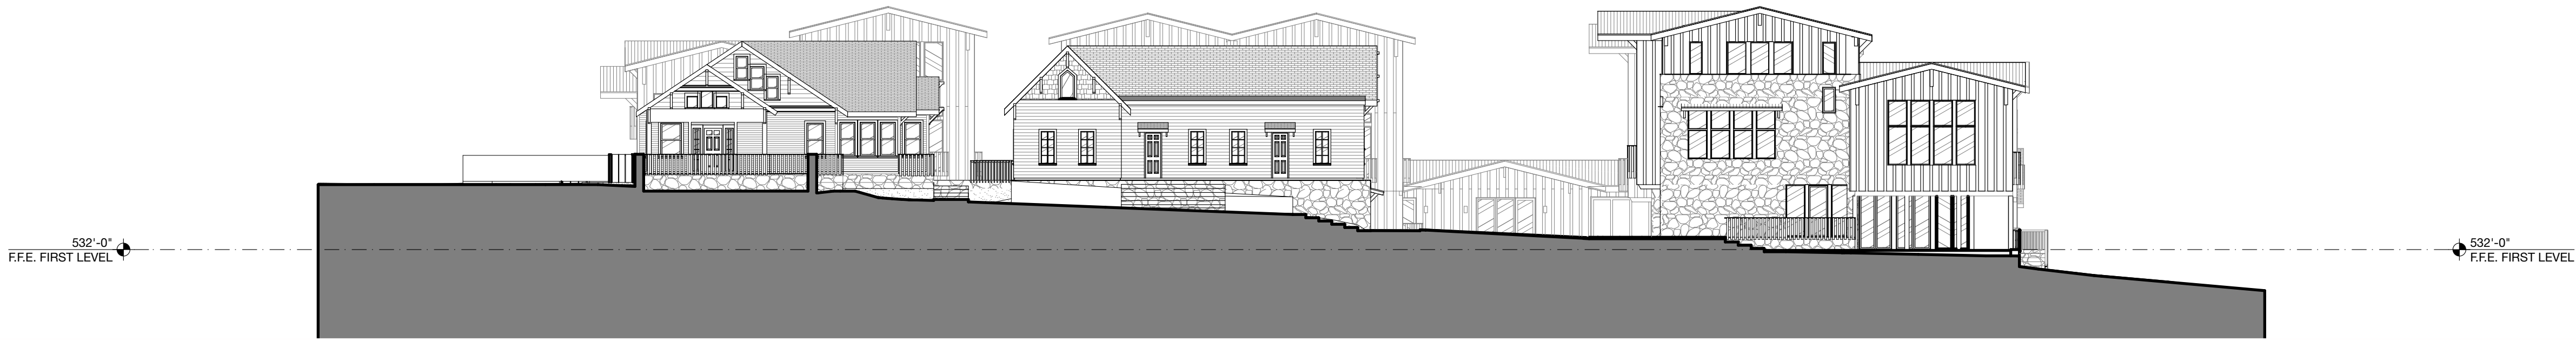


SITE ELEVATION : K/J/F/E/B2/B3 : S
SCALE: 1/16" = 1'-0"

1




SITE ELEVATION : L/A1/A2 : N
SCALE: 1/16" = 1'-0"

2

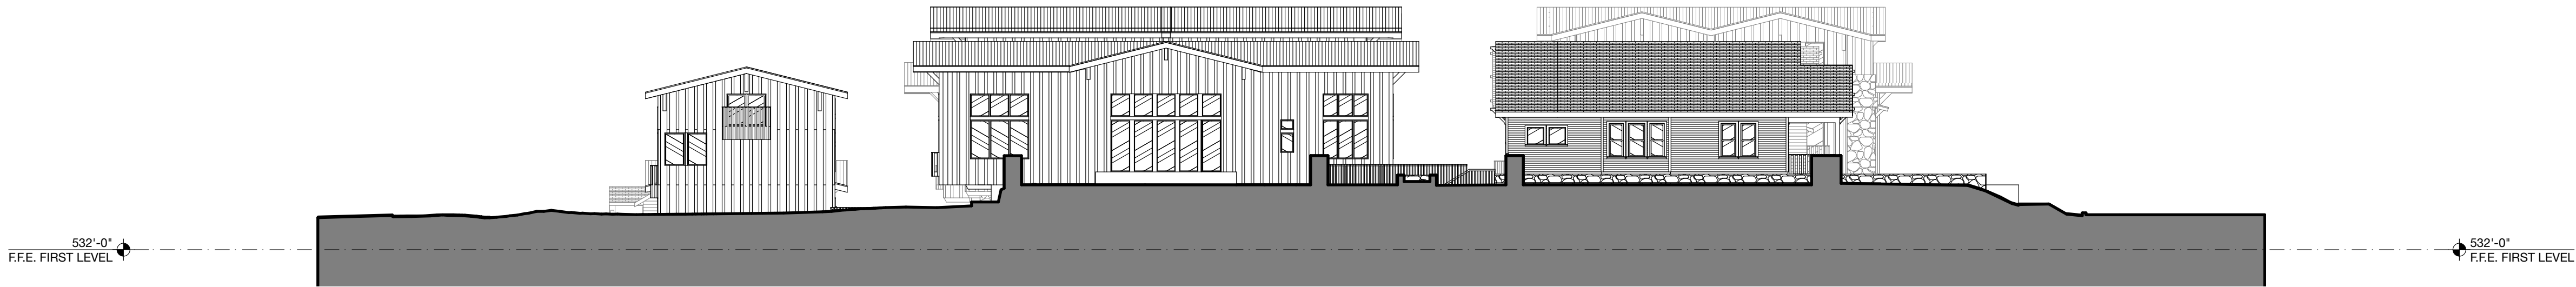

SITE ELEVATION : A2/D1/K : W
SCALE: 1/16" = 1'-0"

3

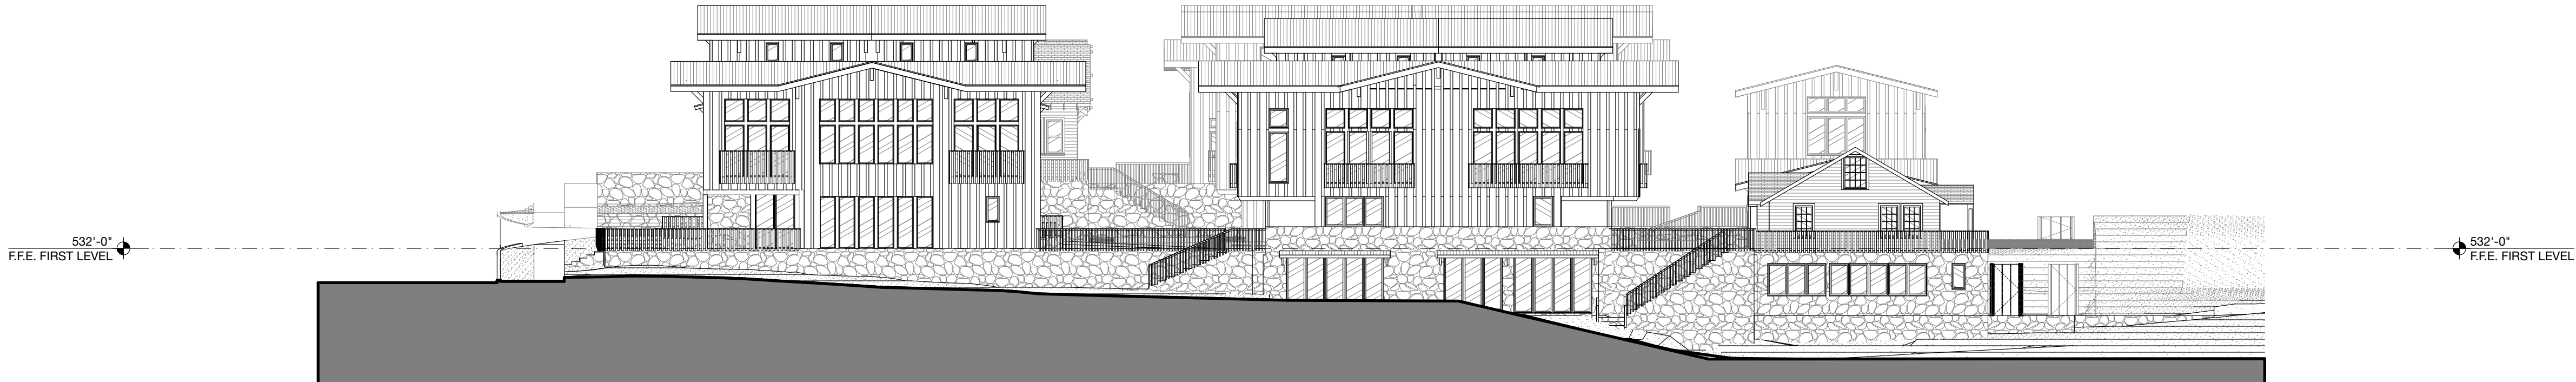

SITE ELEVATION : B3/C1/C2/L : E
SCALE: 1/16" = 1'-0"

4

NOT FOR
REGULATORY
APPROVAL,
PERMITTING OR
CONSTRUCTION

W9TH
1404 - 1410 WEST 9TH ST. • AUSTIN, TX
• 78703

ARCHITECTURE

Webber + Studio, Inc.


512.236.1032

1220 Lavaca Street
Austin, Texas 78701
Fax 512.236.1039


Tuesday, July 10, 2018
DD_PROC50

A202


SITE ELEVATIONS

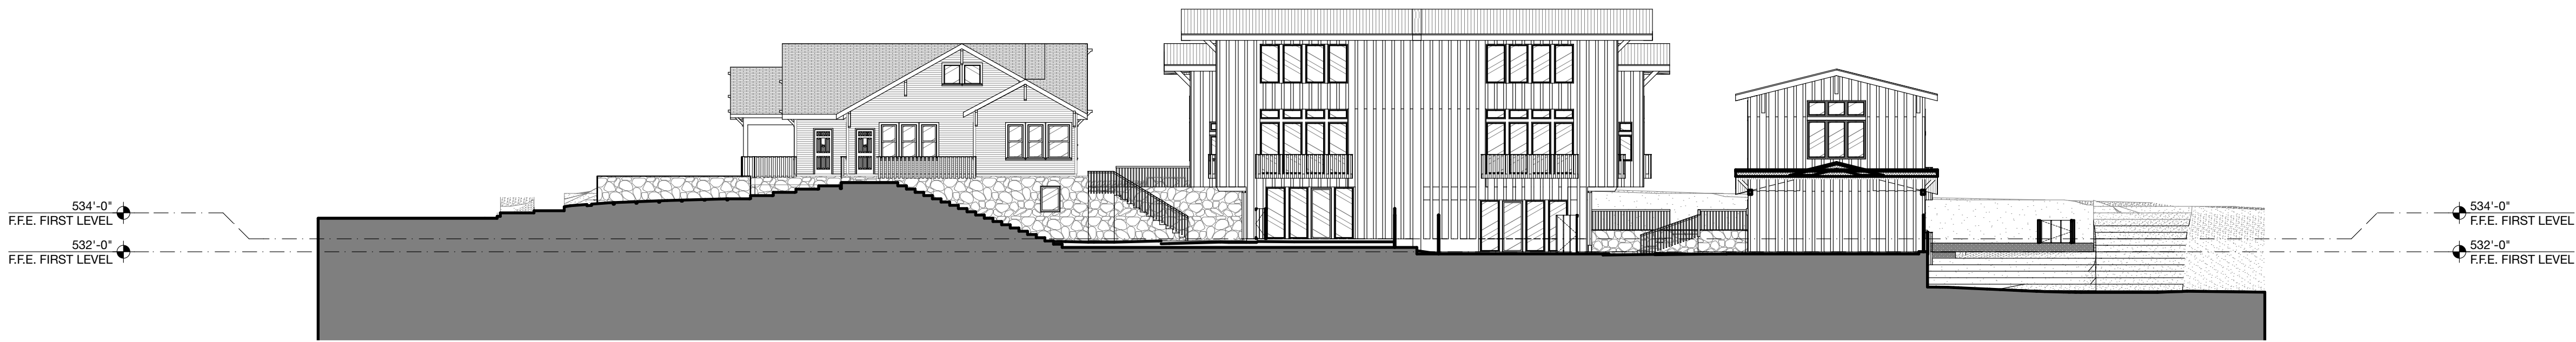


SITE ELEVATION : J/B1/A1 : E 1
SCALE: 1/16" = 1'-0"

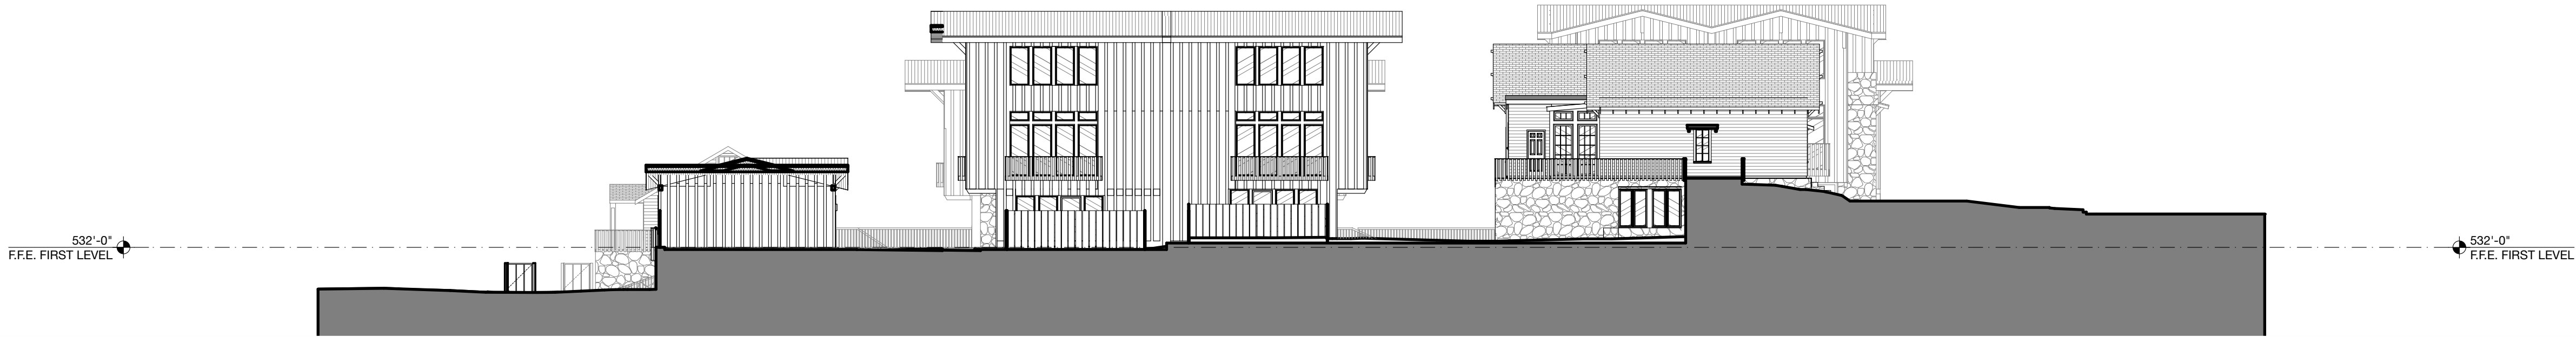

SITE ELEVATION : A1/B1/F : W 2
SCALE: 1/16" = 1'-0"

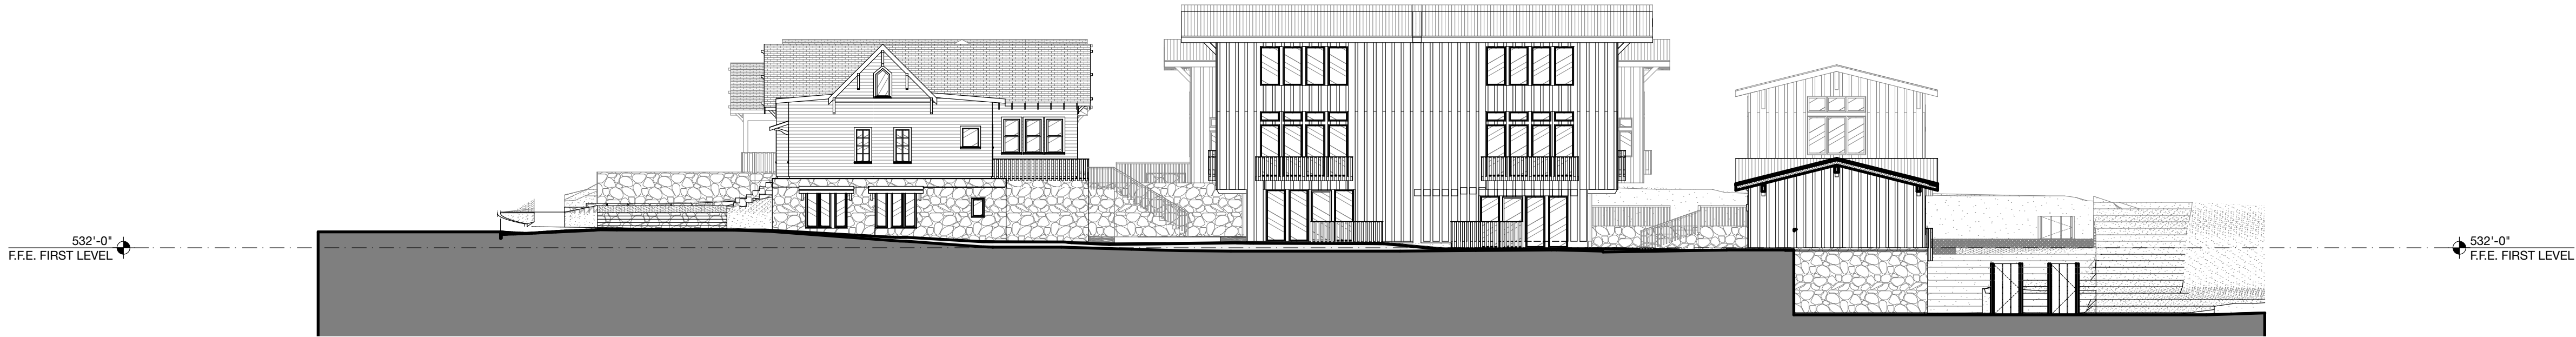

SITE ELEVATION : E/B1/A1 : E 3
SCALE: 1/16" = 1'-0"

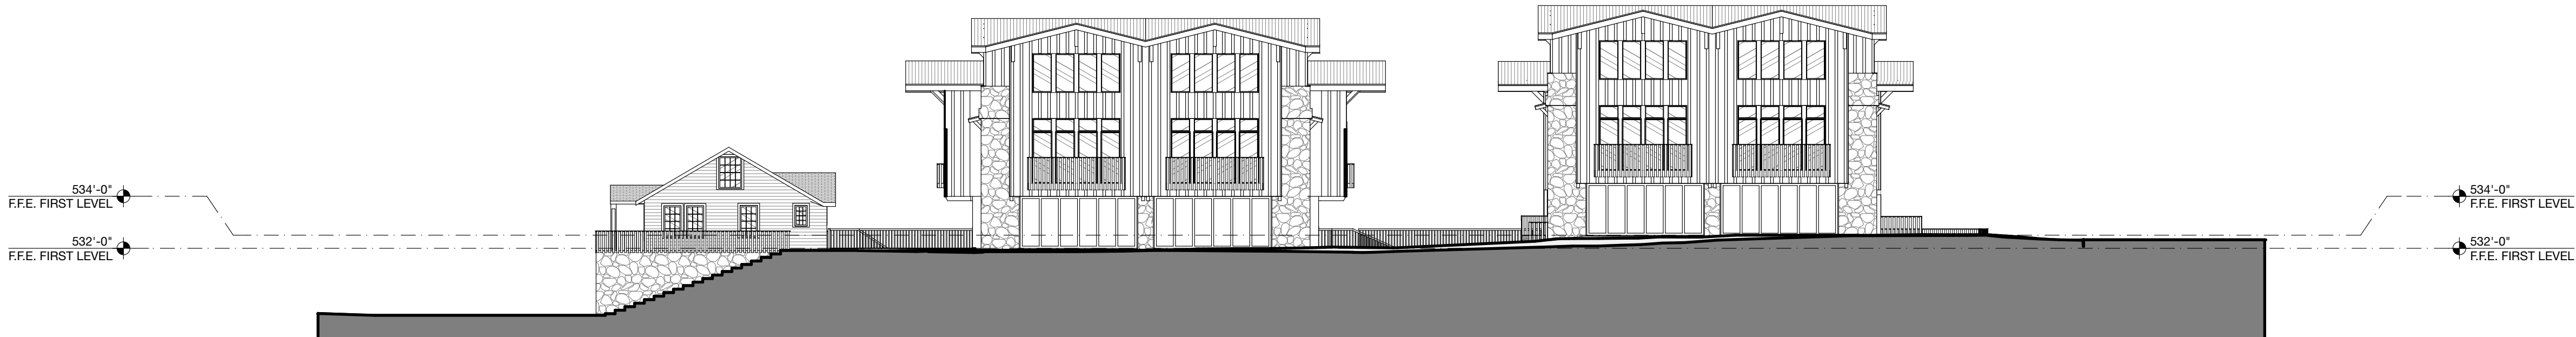

SITE ELEVATION : L/B1/B2 : W 4
SCALE: 1/16" = 1'-0"

NOT FOR
REGULATORY
APPROVAL,
PERMITTING OR
CONSTRUCTION

W9TH
1404 - 1410 WEST 9TH ST. • AUSTIN, TX
• 78703

ARCHITECTURE
Webber + Studio, Inc.
512.236.1032
1220 Lavaca Street
Austin, Texas 78701
Fax 512.236.1039

Tuesday, July 10, 2018
DD_PROC50

A203
SITE ELEVATIONS



SITE ELEVATION : B3/B2/E/F/J/K : N
SCALE: 1/16" = 1'-0"

1




SITE ELEVATION : D1/B1/C1 : S
SCALE: 1/16" = 1'-0"

2



SITE ELEVATION : C2/B1/D1 : N
SCALE: 1/16" = 1'-0"

3

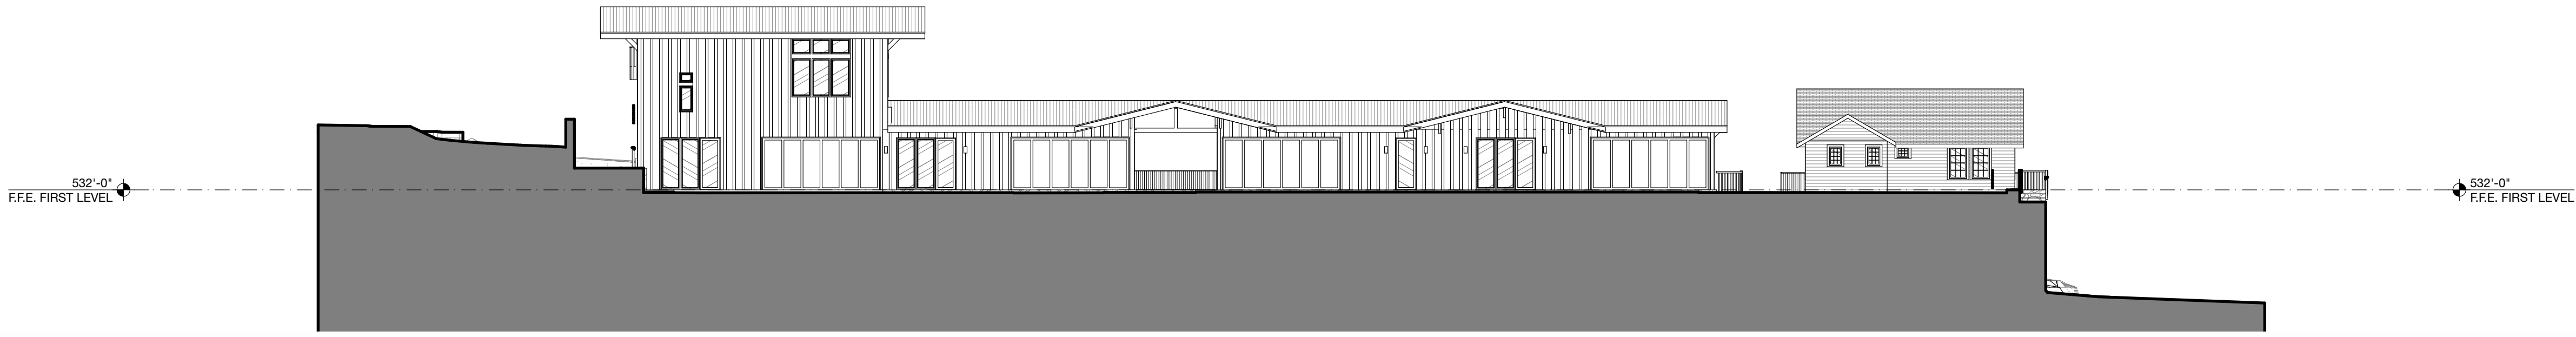

SITE ELEVATION : A2/A1/L : S
SCALE: 1/16" = 1'-0"

4