


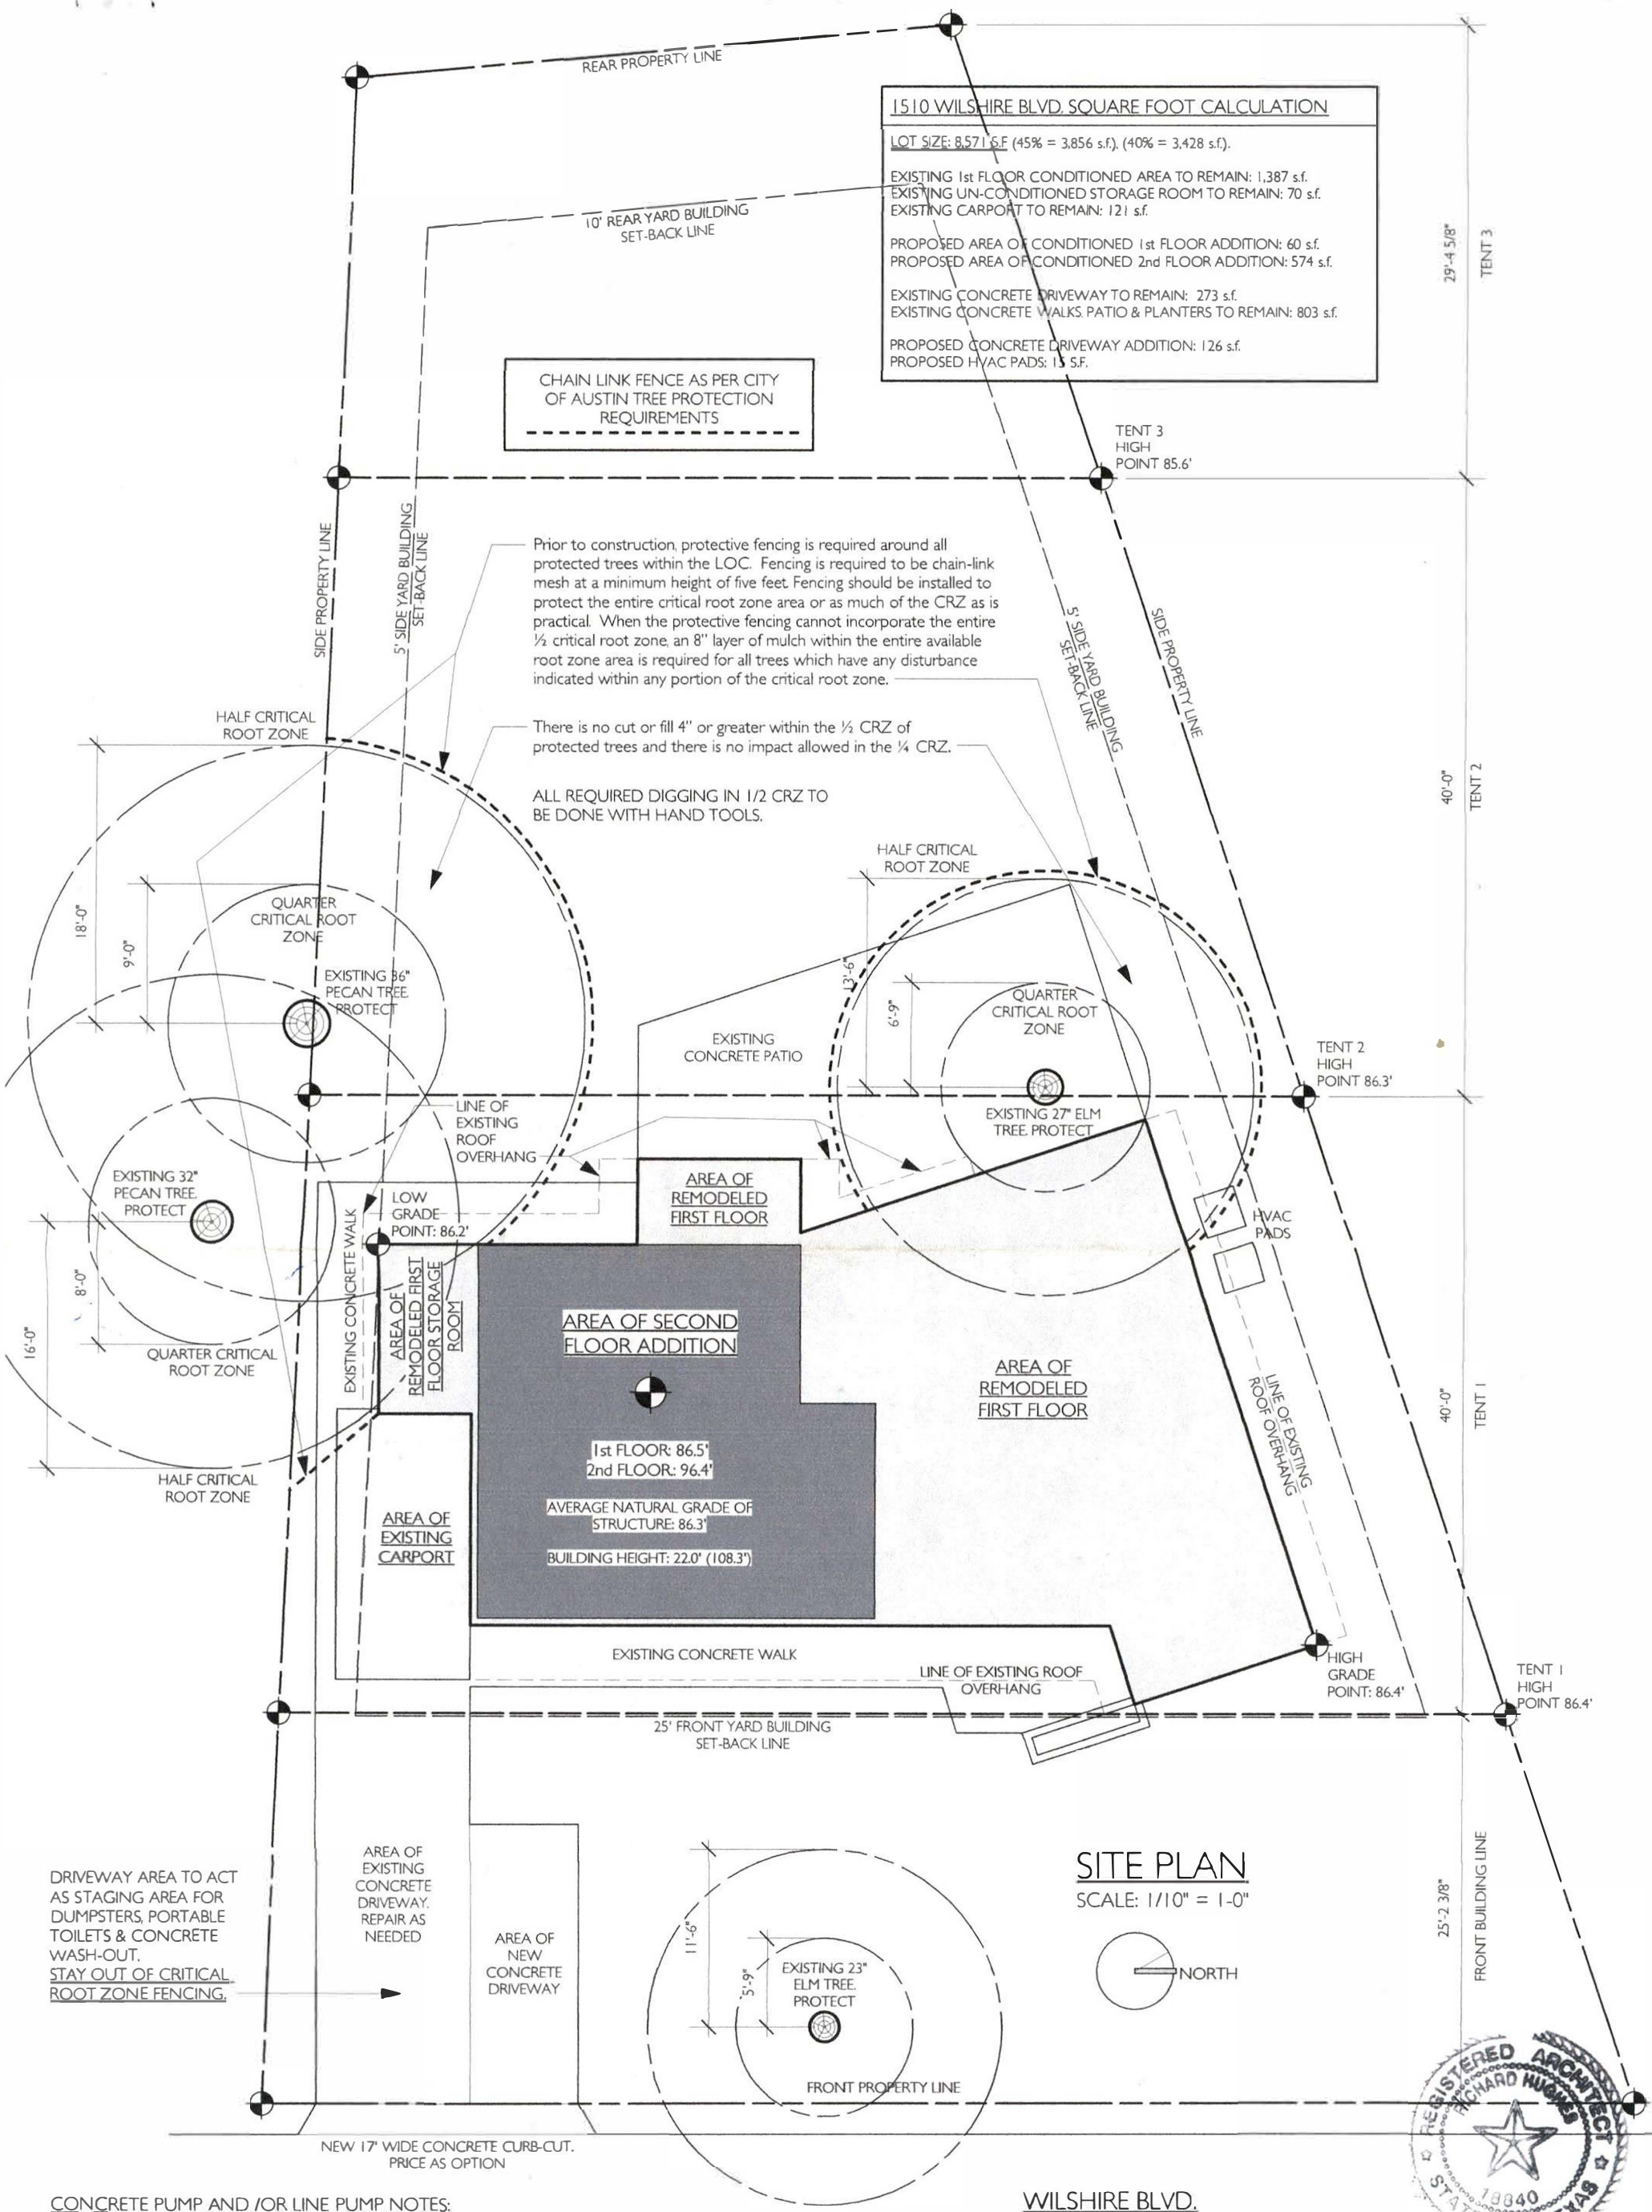

CONCRETE PUMP AND /OR LINE PUMP NOTES:

Concrete line pump: Wrap connections of concrete line pump with plastic to prevent concrete slurry from leaching into ground and near roots of trees.

Concrete truck: If heavy equipment of any kind will be rolling over any area of the full CRZ of protected trees, provide 3/4\"/>

AI

DATE:
3-11-19

TSao REMODEL

1510 WILSHIRE BLVD., AUSTIN TX, 78722


richardHUGHES Architect



1606 West 11th Street, Austin, TX 78703



R.H.
31117

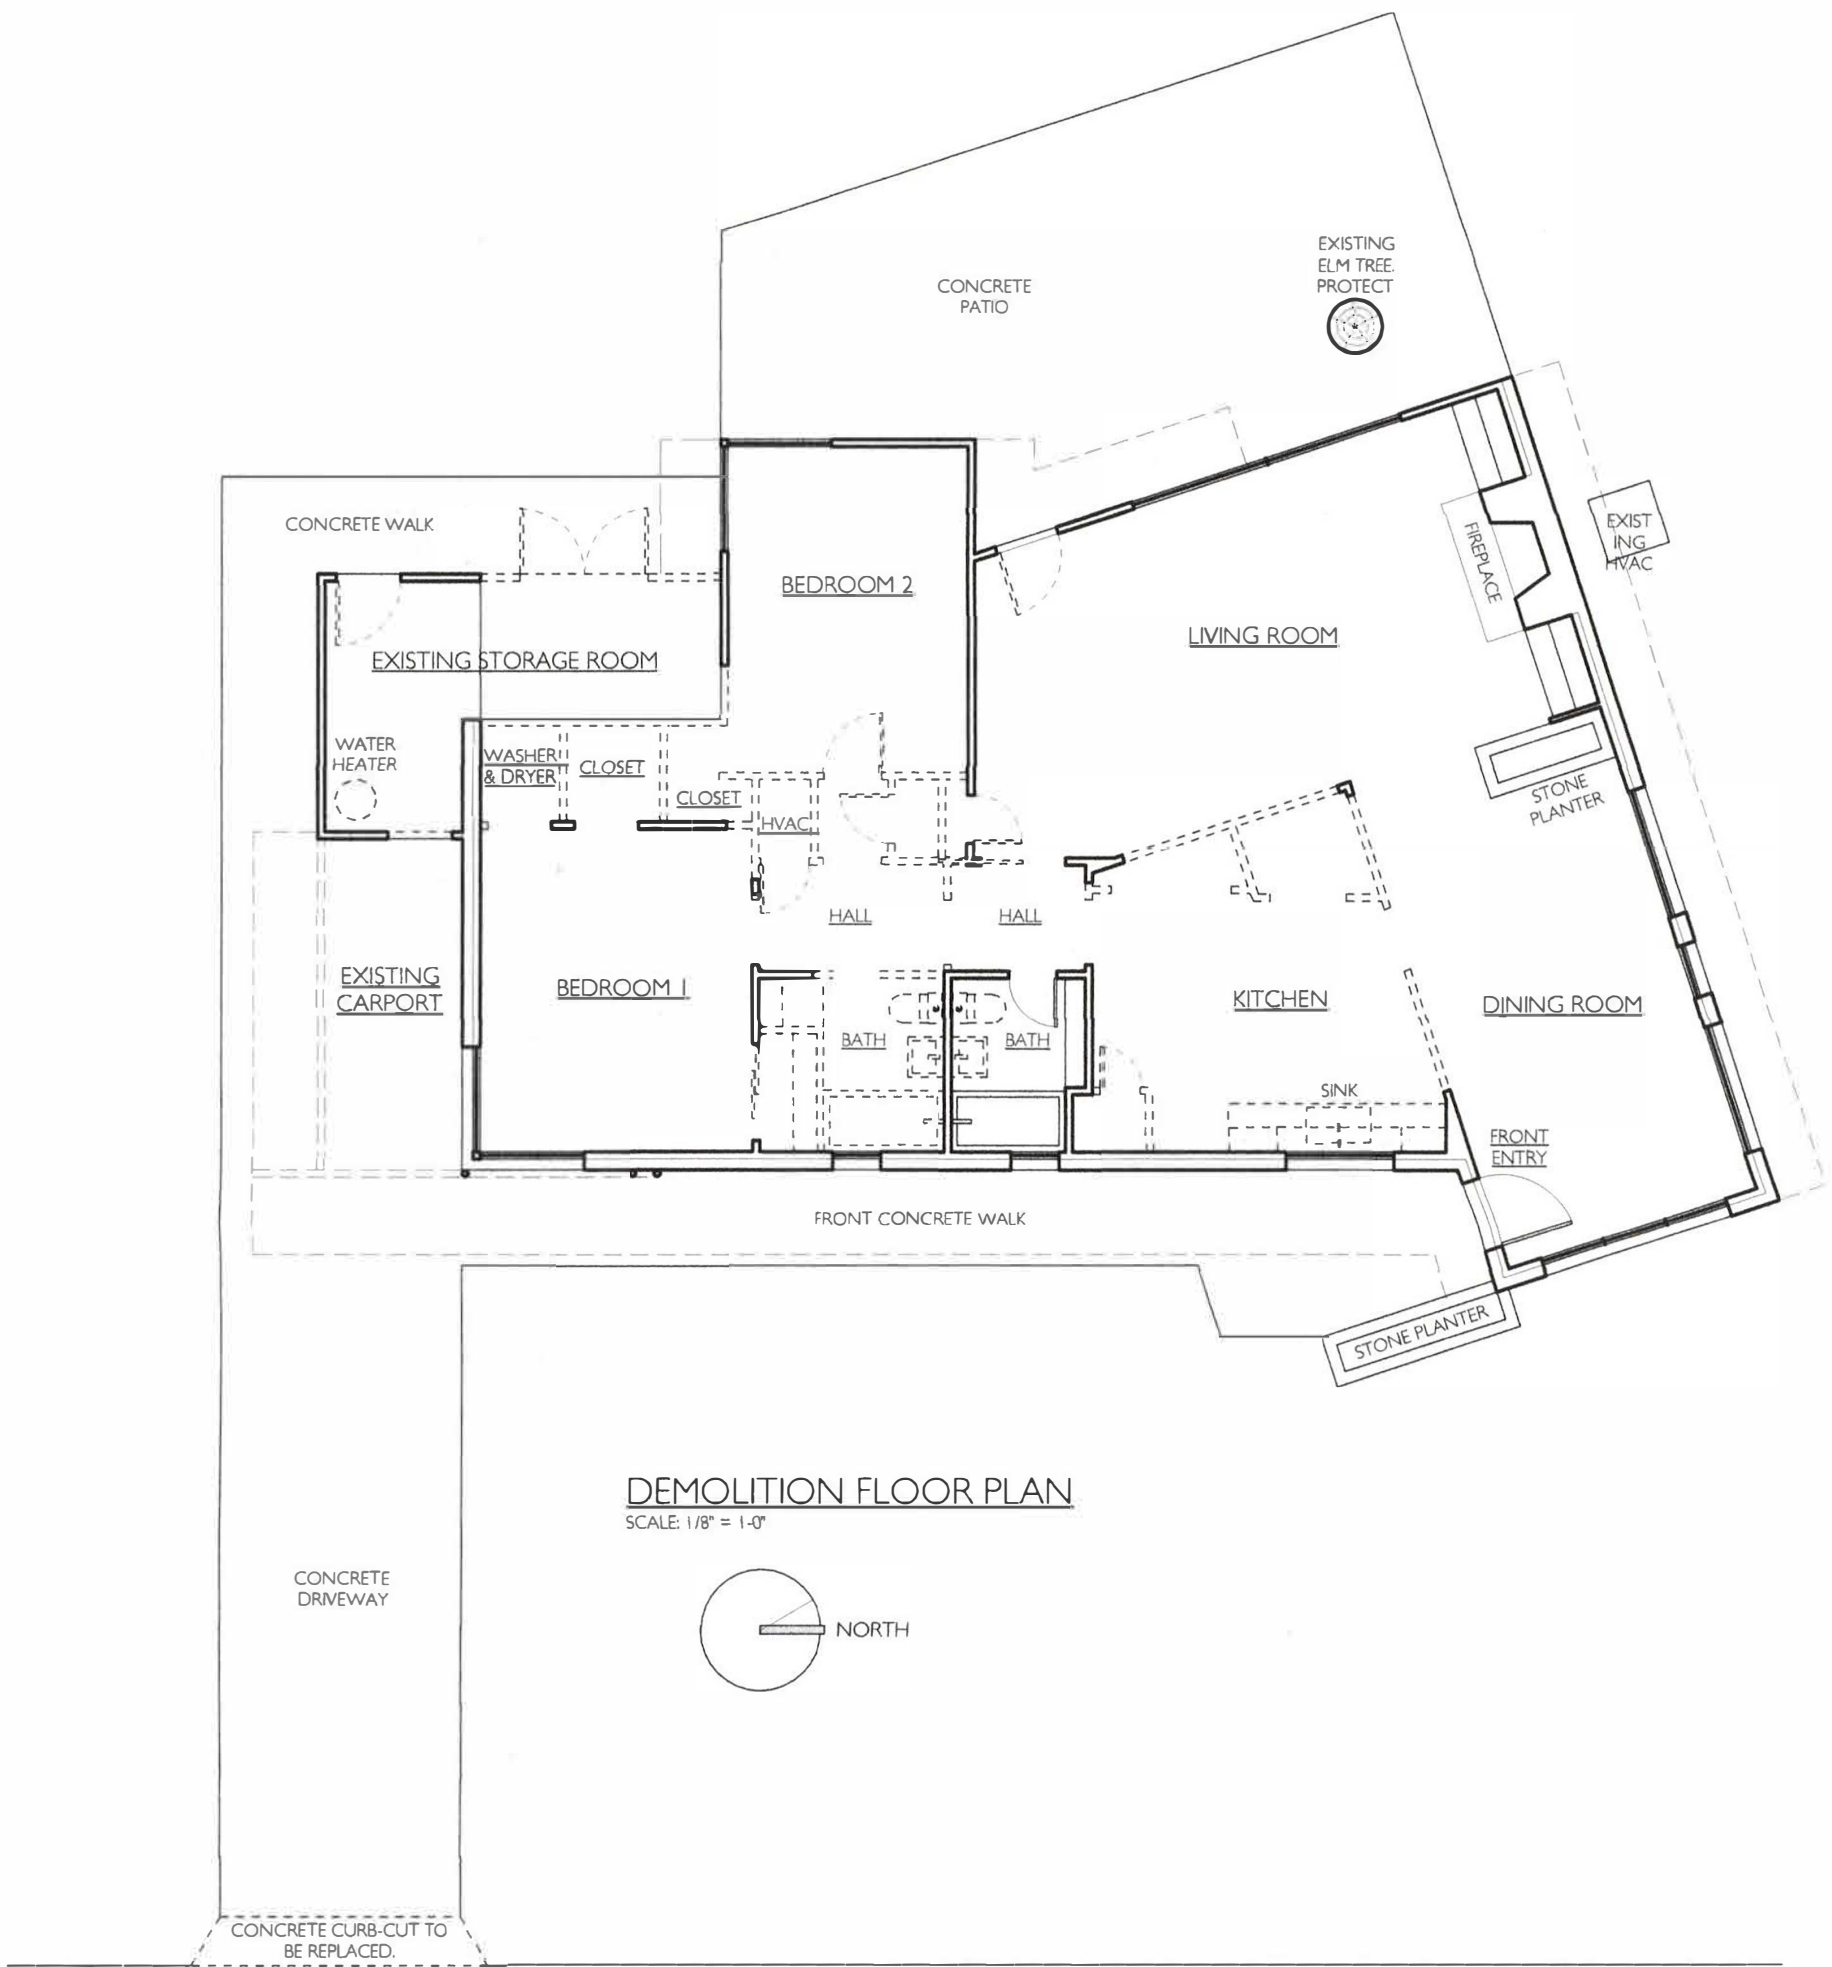

R.H.
3117

A2


DATE:
3-11-19

TSAO REMODEL
1510 WILSHIRE BLVD., AUSTIN TX, 78722


richardHUGHES Architect





1606 West 11th Street, Austin, TX 78703
T: 512.789.6959

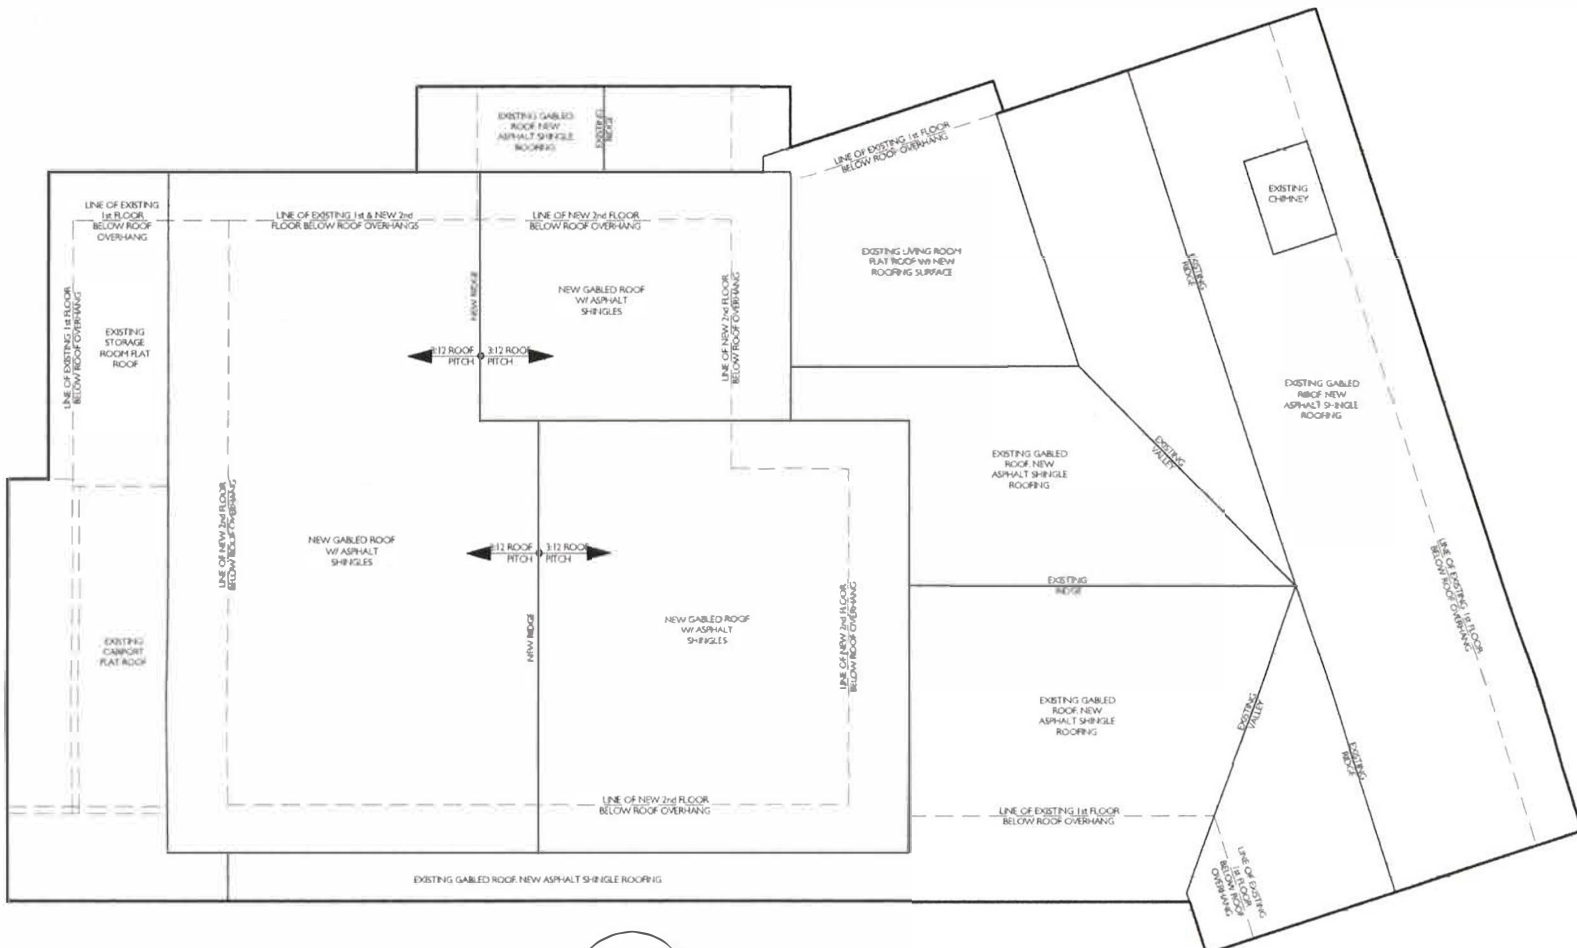

ROOF PLAN
 SCALE: 1/8" = 1'-0"

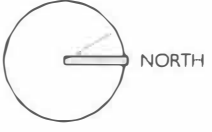

REGISTERED ARCHITECT
 RICHARD HUGHES
 18840
 STATE OF TEXAS
R.H.
 3/19/19

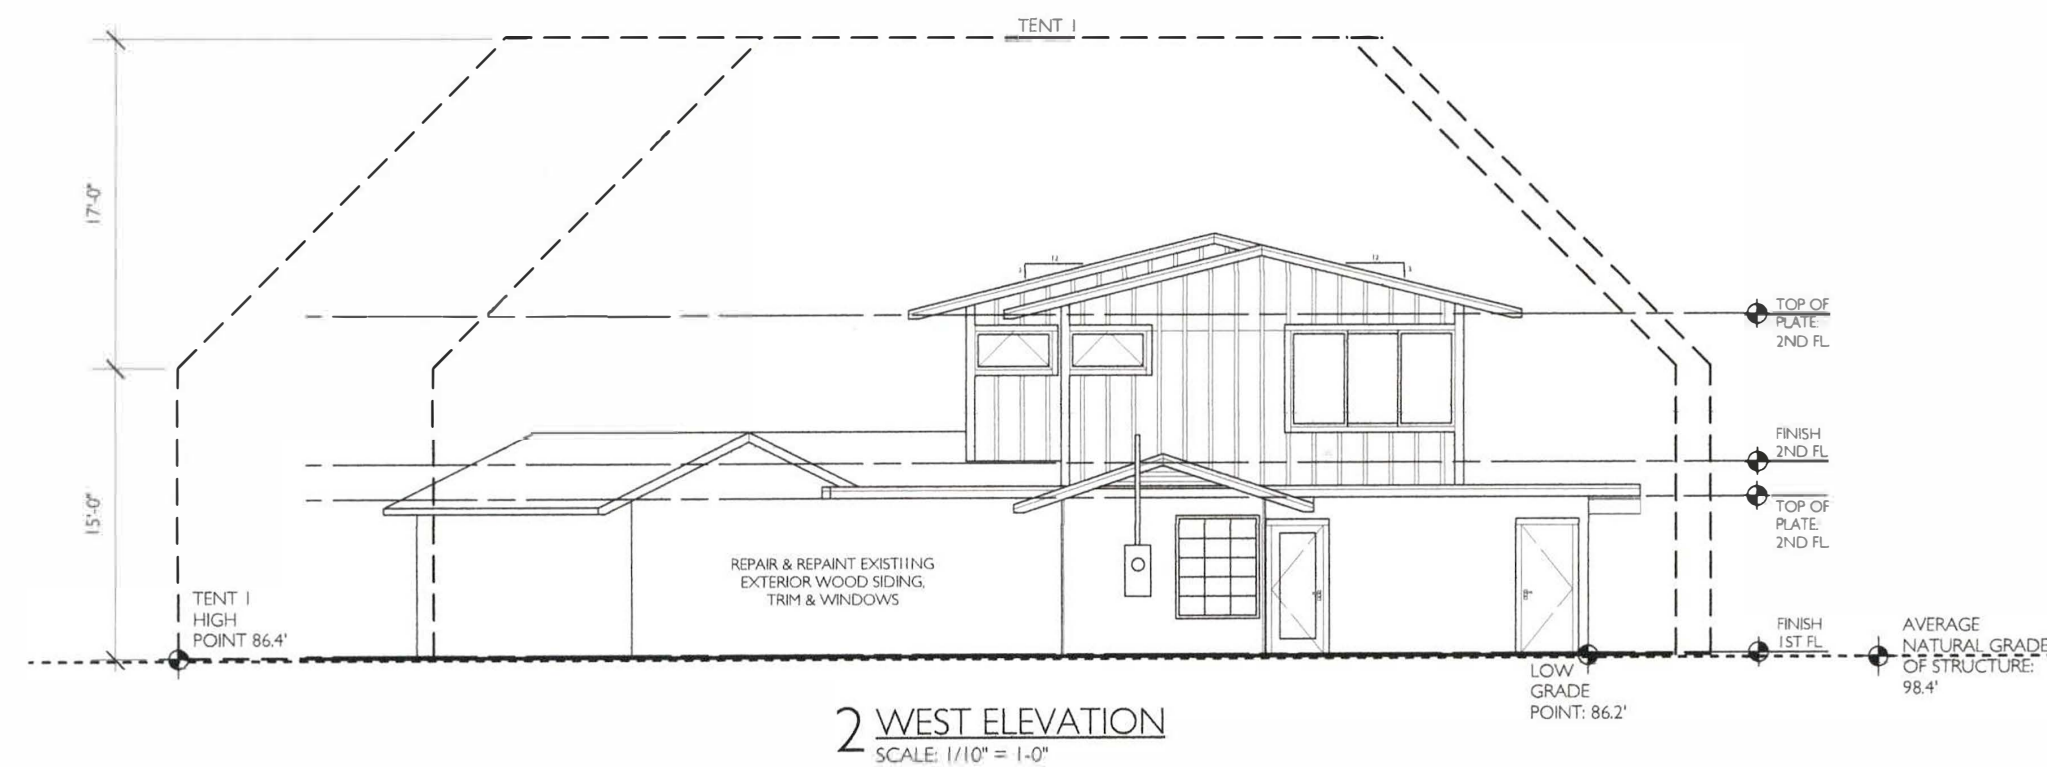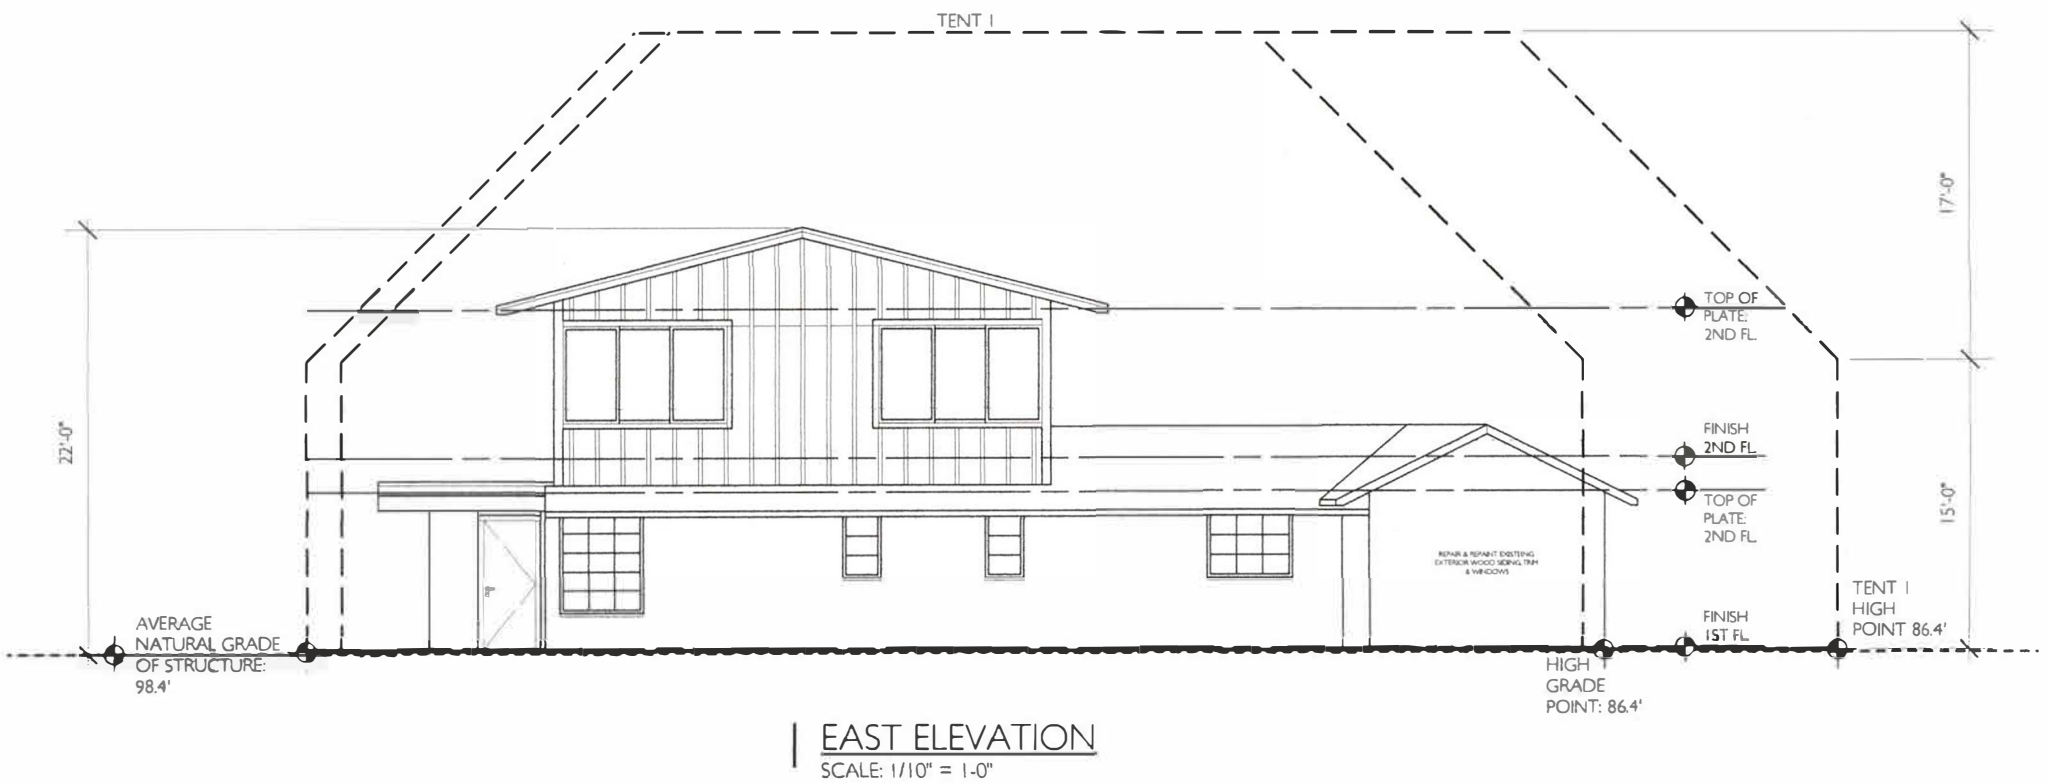

R.H.
3-19-19

A5	DATE: 3-19-19	TSAO REMODEL 1510 WILSHIRE BLVD., AUSTIN TX, 78722	richardHUGHES Architect 1606 West 11th Street, Austin, TX 78703 T: 512.789.6959
----	------------------	--	---

A6

DATE:
3-19-19

TSAO REMODEL
1510 WILSHIRE BLVD., AUSTIN TX, 78722



richard HUGHES Architect

1606 W
5 21st
Apt. 1, Austin, TX 78703



R.H.
3/19

