


FOR REVIEW
 PURPOSES ONLY.
 NOT FOR
 CONSTRUCTION.

richardHUGHES Architect
 1606 West 11th Street, Austin, TX 78703
 T: 512.789.6959


TSAO REMODEL
 1510 WILSHIRE BLVD., AUSTIN TX, 78722

DATE:
 10-16-18
 11-9-18
 11-12-18
 12-13-18
 1-2-19
 1-8-19
 1-16-19
 2-18-19
 3-7-19
 3-11-18
 4-30-19
 6-11-19
 6-12-13
 6-13-19


AI

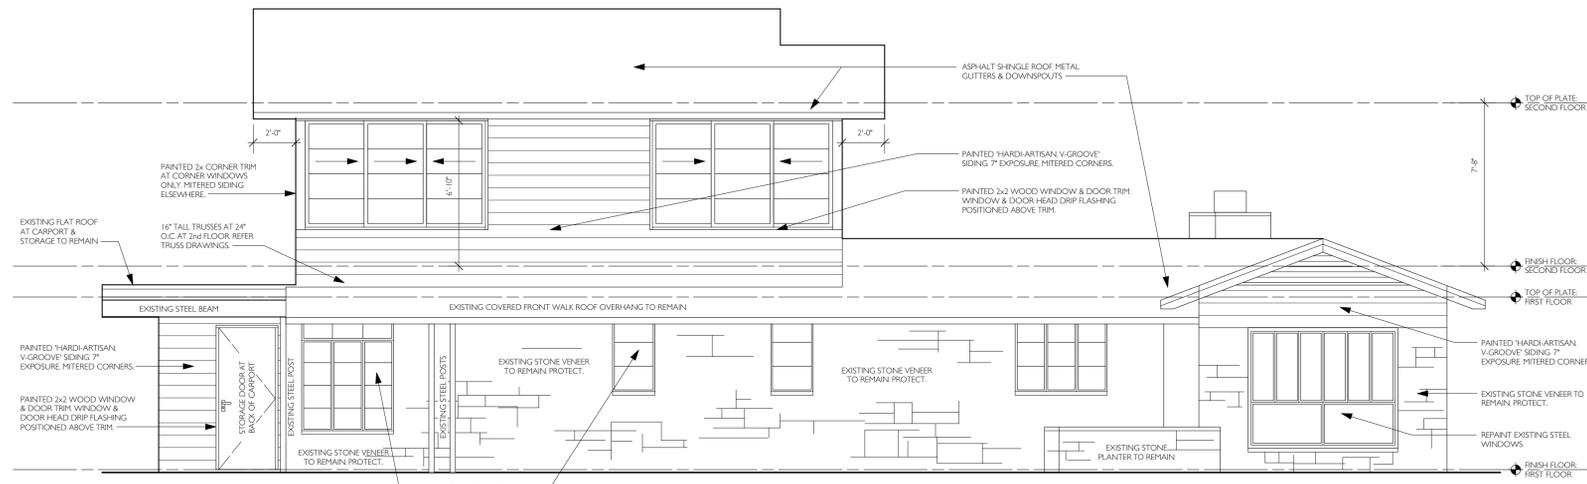

1 EAST FRONT ELEVATION
SCALE: 1/4" = 1'-0"

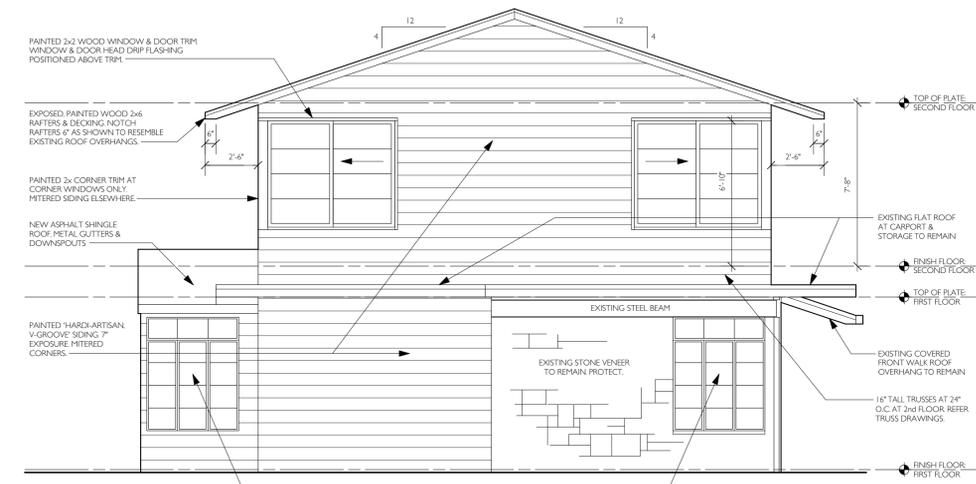

2 SOUTH ELEVATION
SCALE: 1/4" = 1'-0"

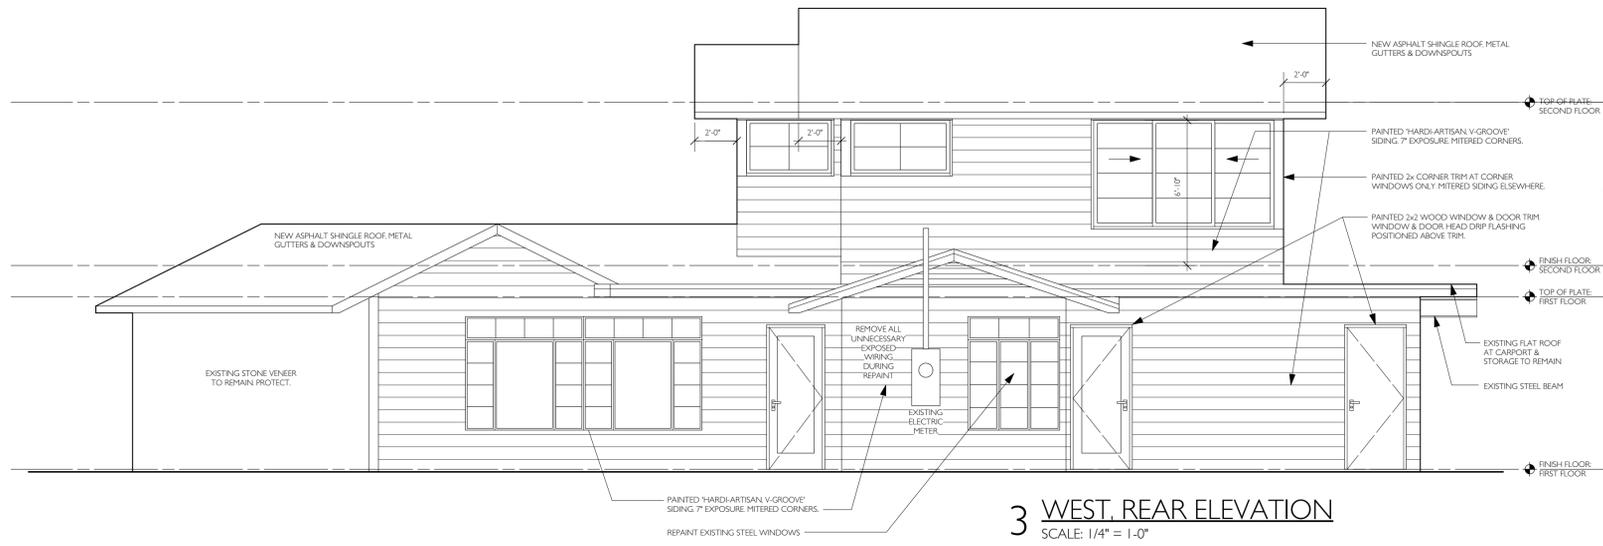

3 WEST REAR ELEVATION
SCALE: 1/4" = 1'-0"



4 BUILDING SECTION W/ NORTH ELEVATION AT 2nd FLOOR
SCALE: 1/4" = 1'-0"

FOR REVIEW
PURPOSES ONLY.
NOT FOR
CONSTRUCTION.

richard HUGHES Architect
1606 West 11th Street, Austin, TX 78703
T: 512.789.6959

TSAO REMODEL
1510 WILSHIRE BLVD., AUSTIN TX, 78722

DATE:
10-16-18
11-9-18
11-12-18
12-13-18
1-2-19
1-8-19
1-16-19
2-19-19
3-7-19
3-11-18
4-30-19
6-11-19
6-12-13
6-13-19

A3