




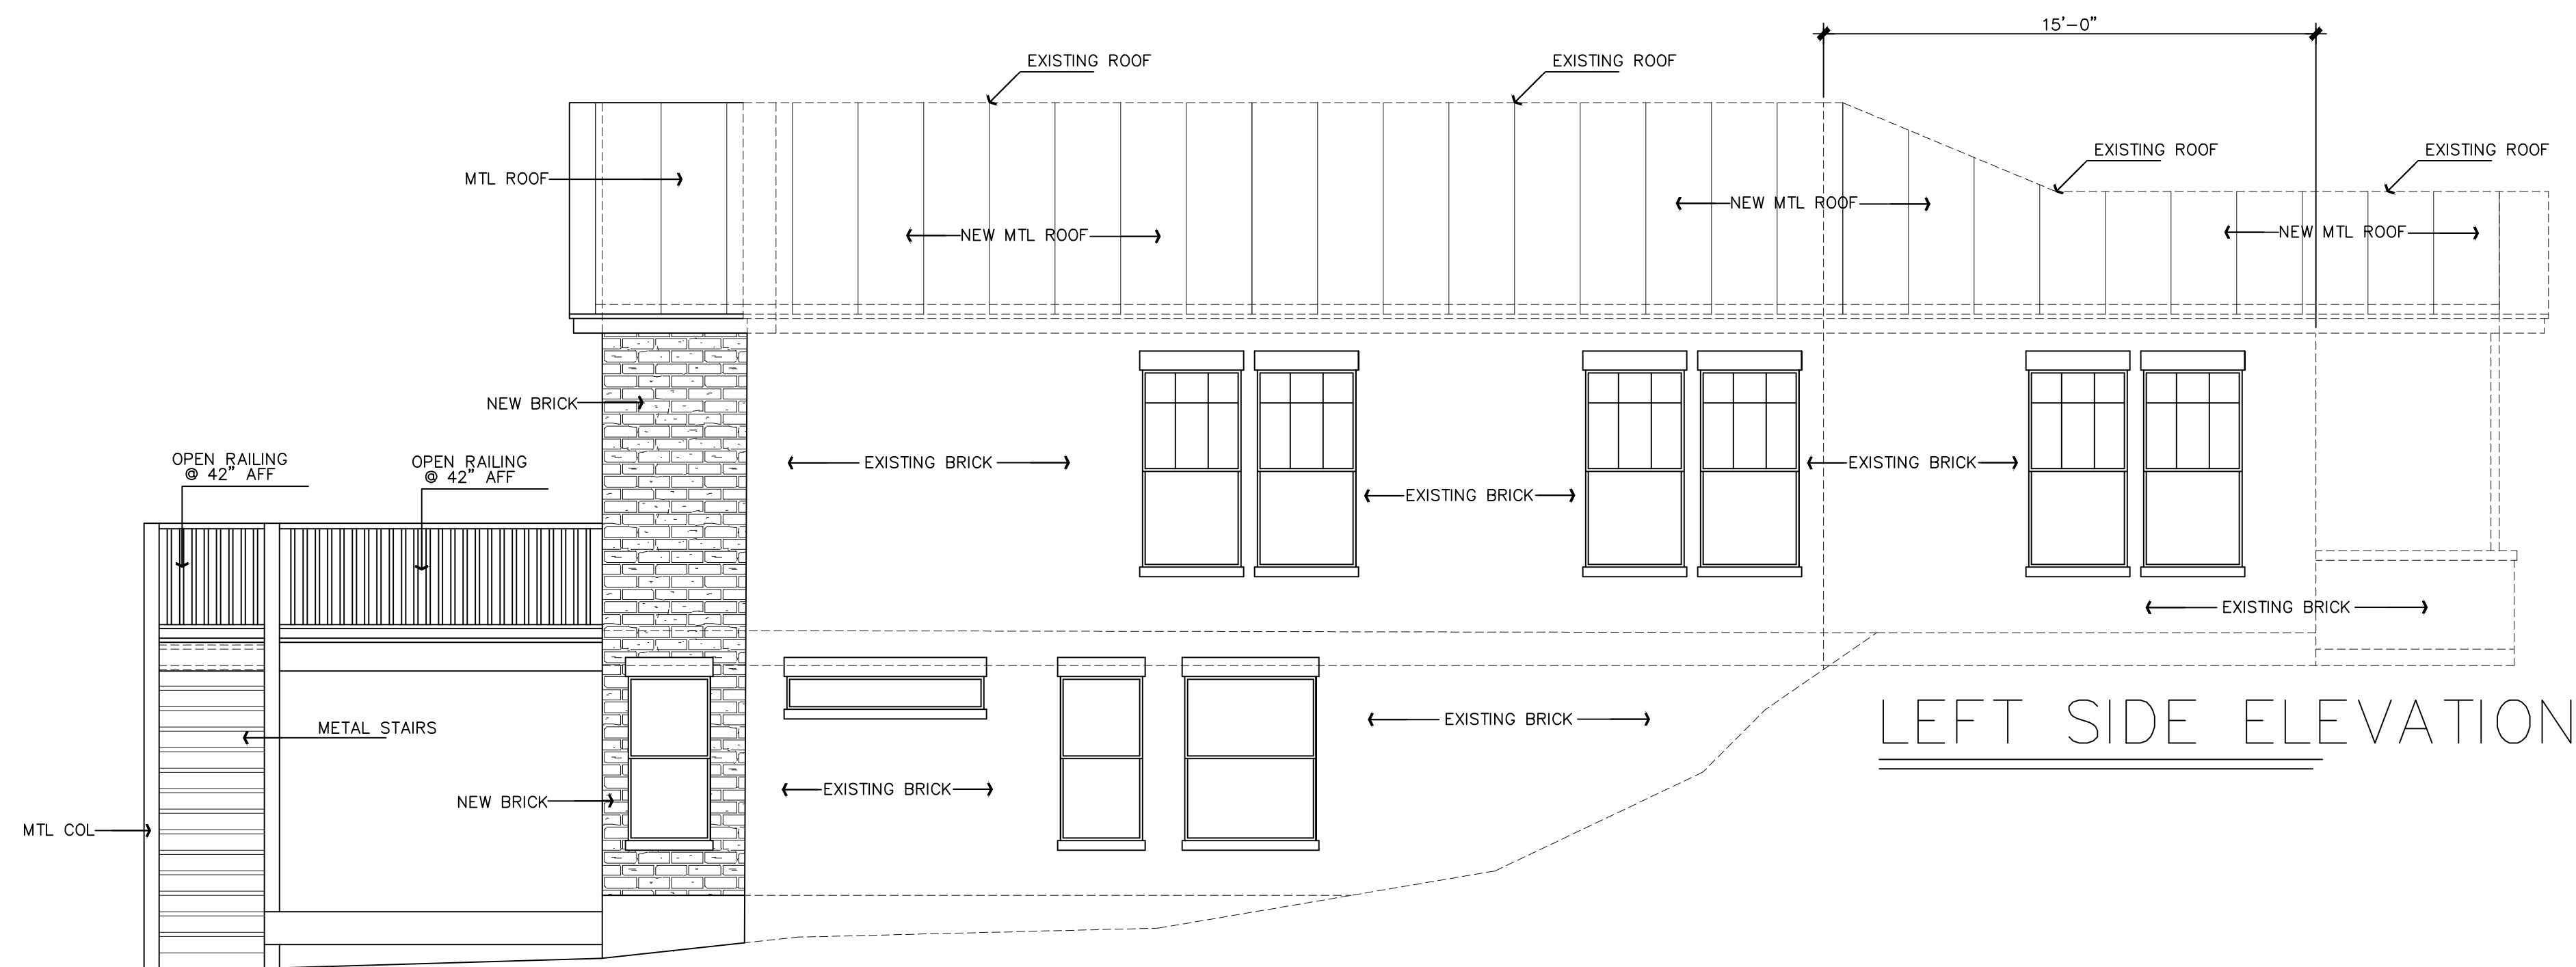


LEFT SIDE ELEVATION

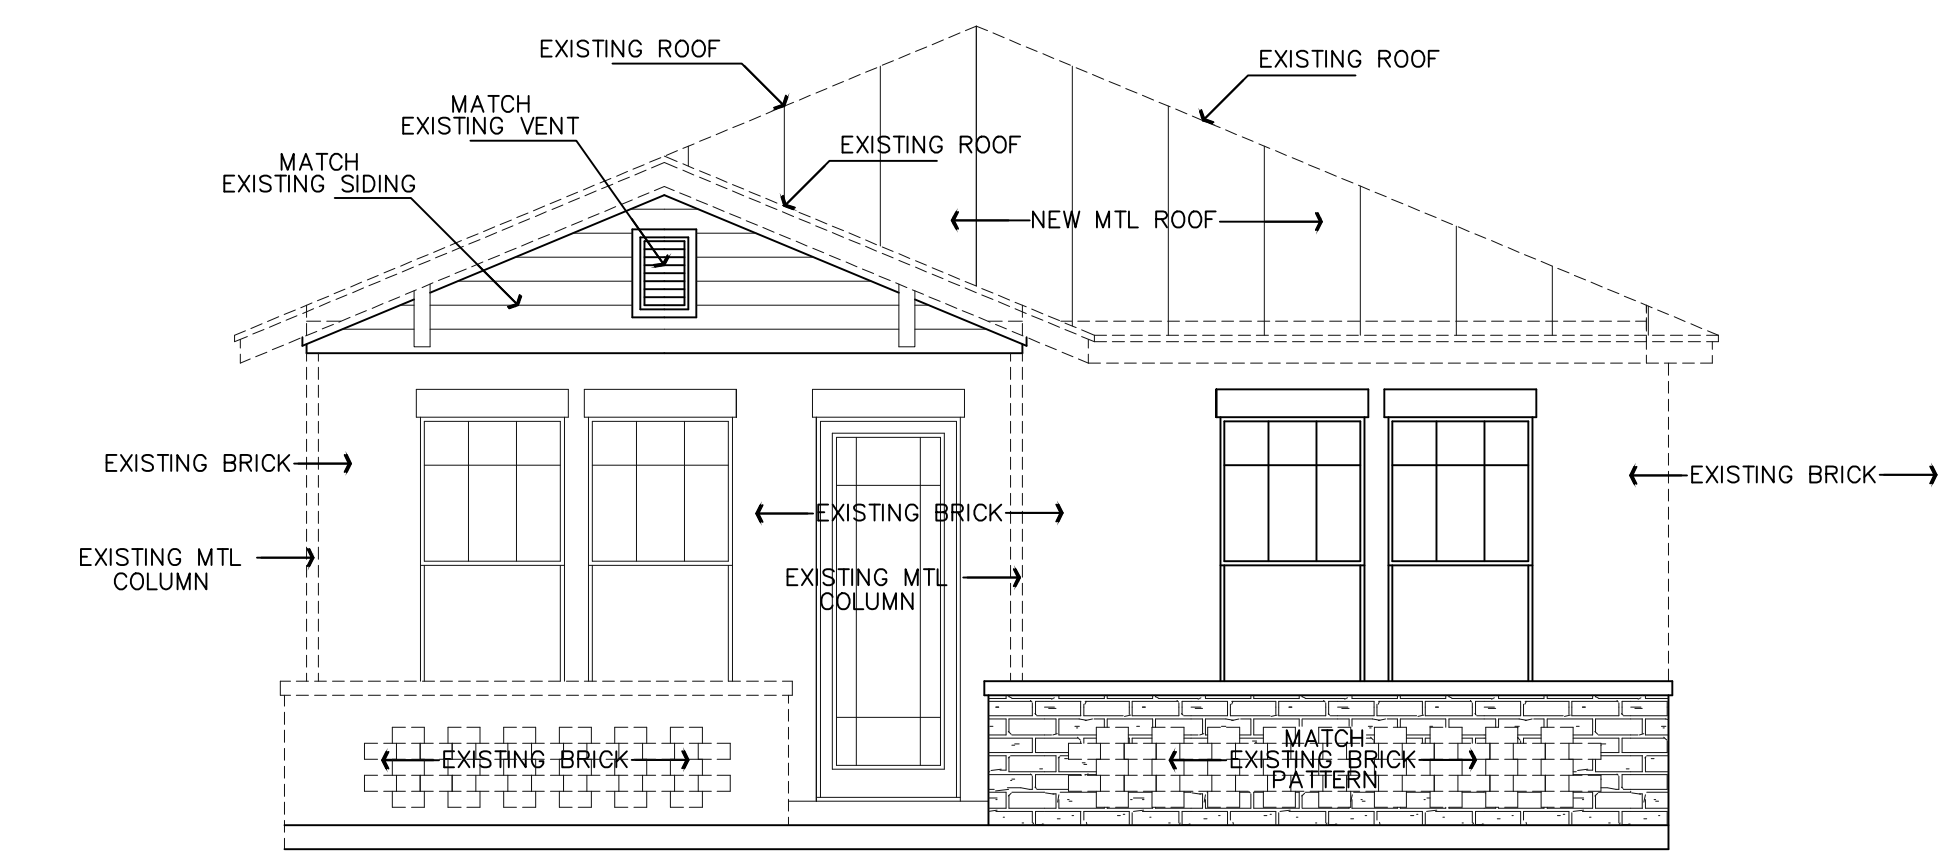

FRONT ELEVATION

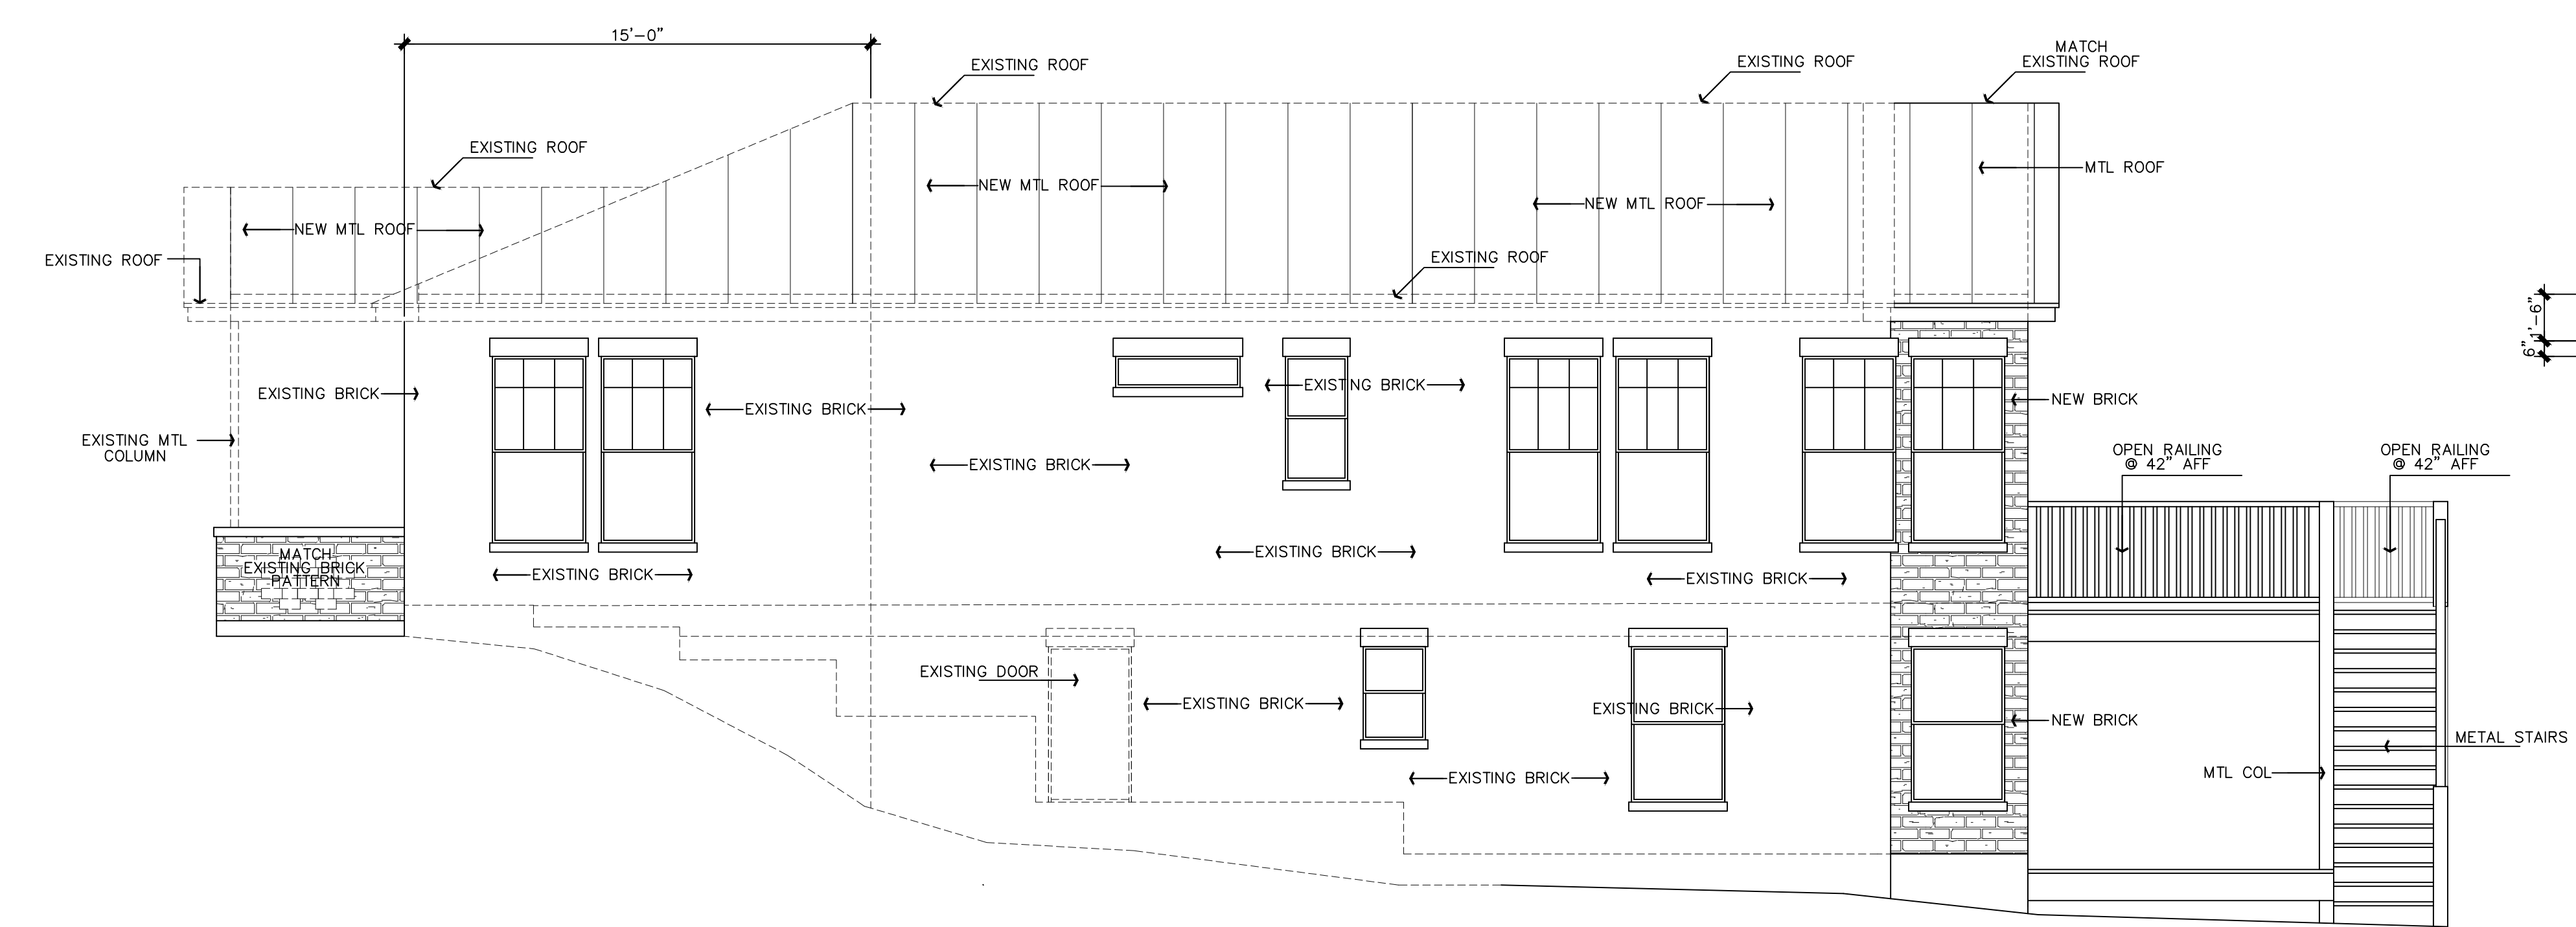

RIGHT SIDE ELEVATION

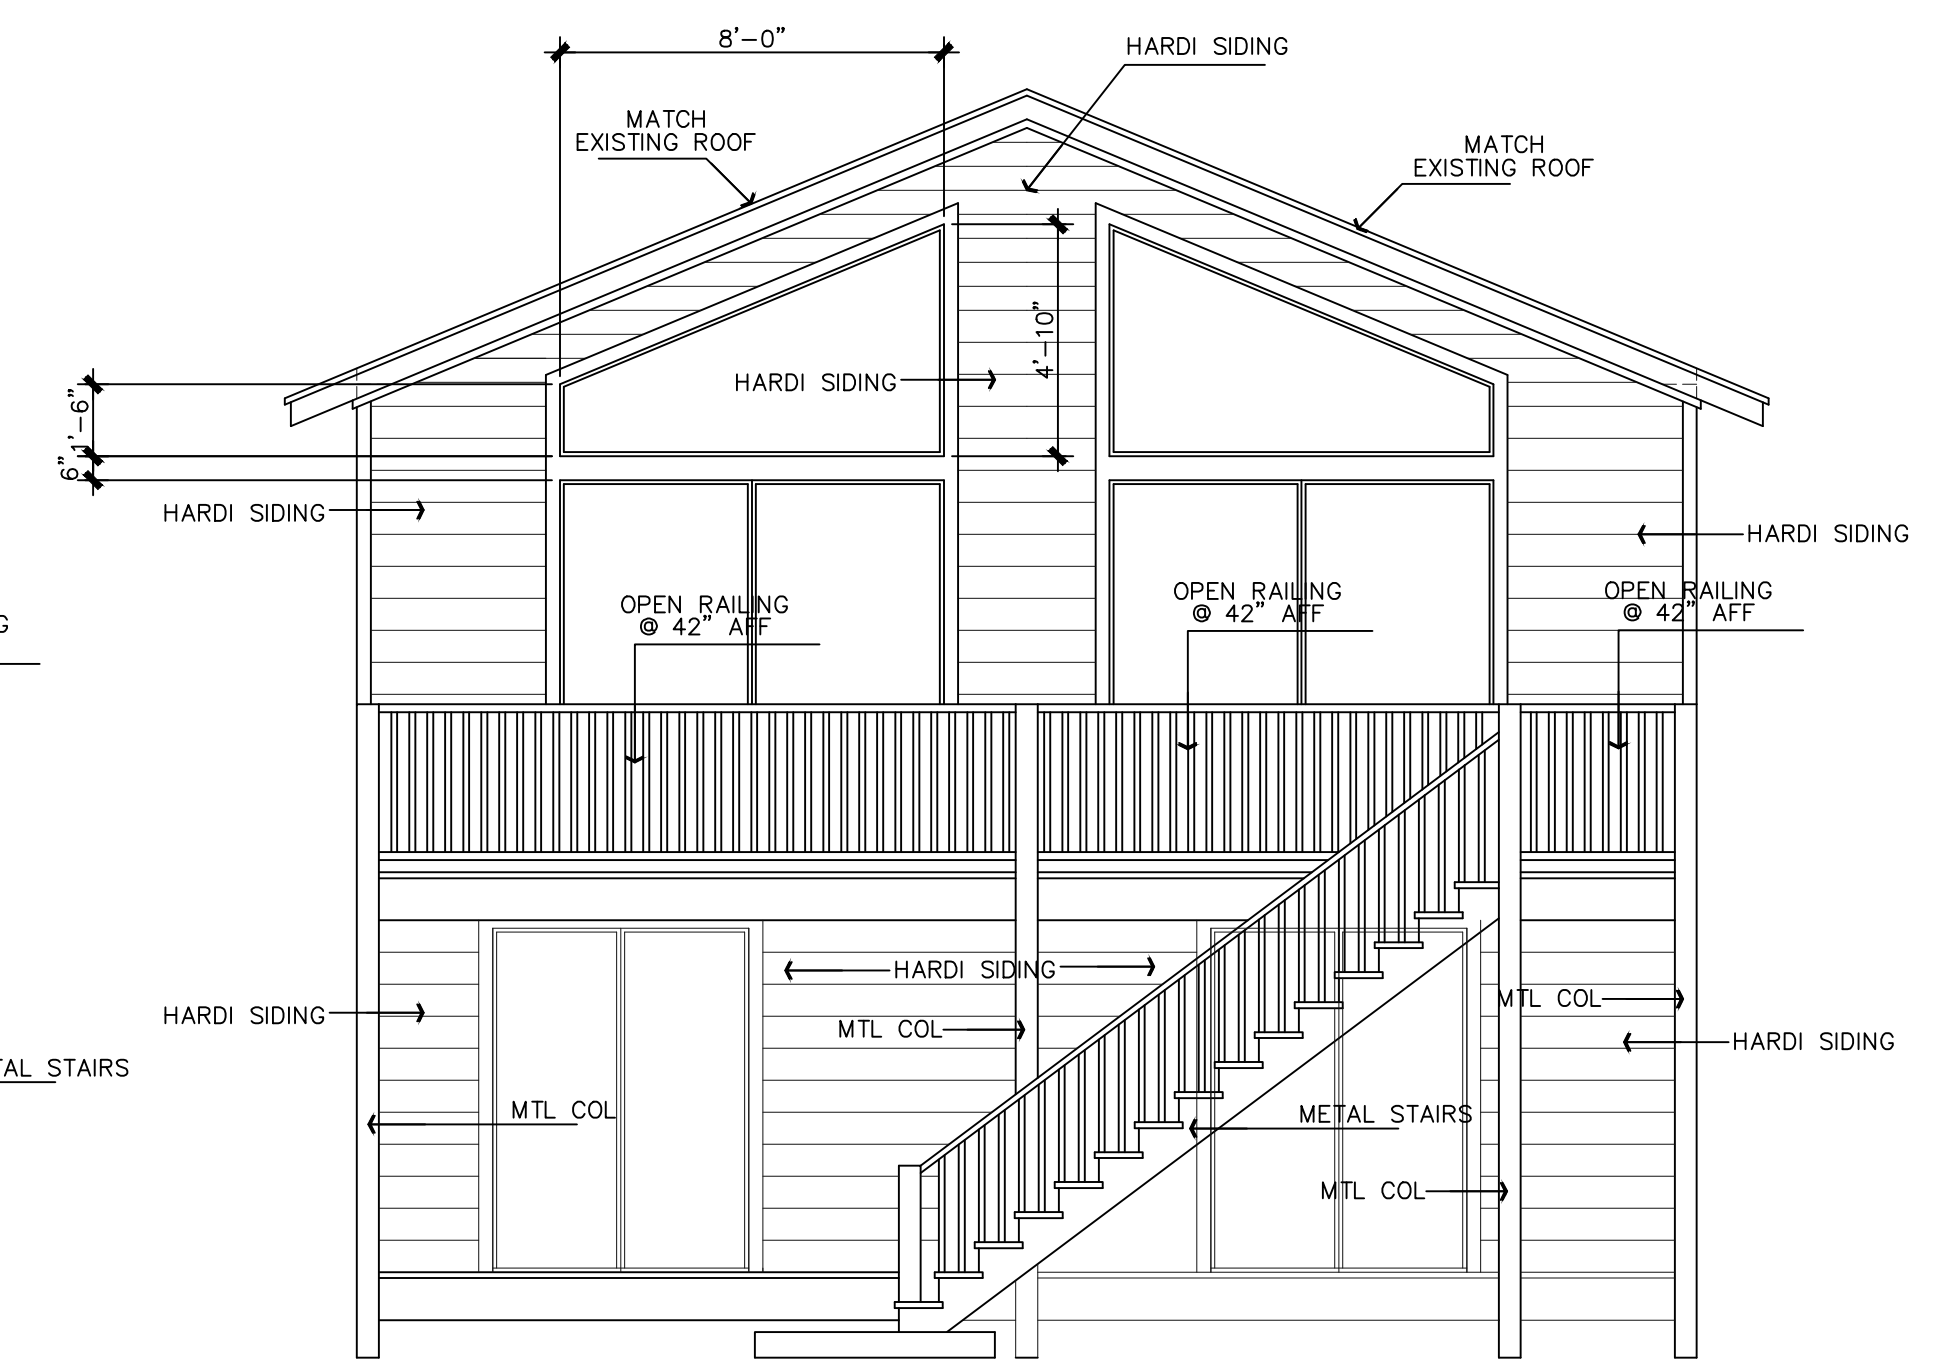

REAR ELEVATION

EXTERIOR ELEVATIONS

SCALE: 1/4"=1'-0"

COPYRIGHT © 2019 DESIGN ORIGINALS OF TEXAS

SELASSIE
REMODEL

DESIGN ORIGINALS of Texas
home design center
10713 RR N 620, STE. 515
AUSTIN, TX 78726
OFFICE 512.551.1775

607
OAKLAND AVE.

JOB # A10228
DATE: 06-26-19
REVISION:
DRAWN BY: JCD/TMD

1 OF 2