



ROOF PLAN  
c.1937 - 1989

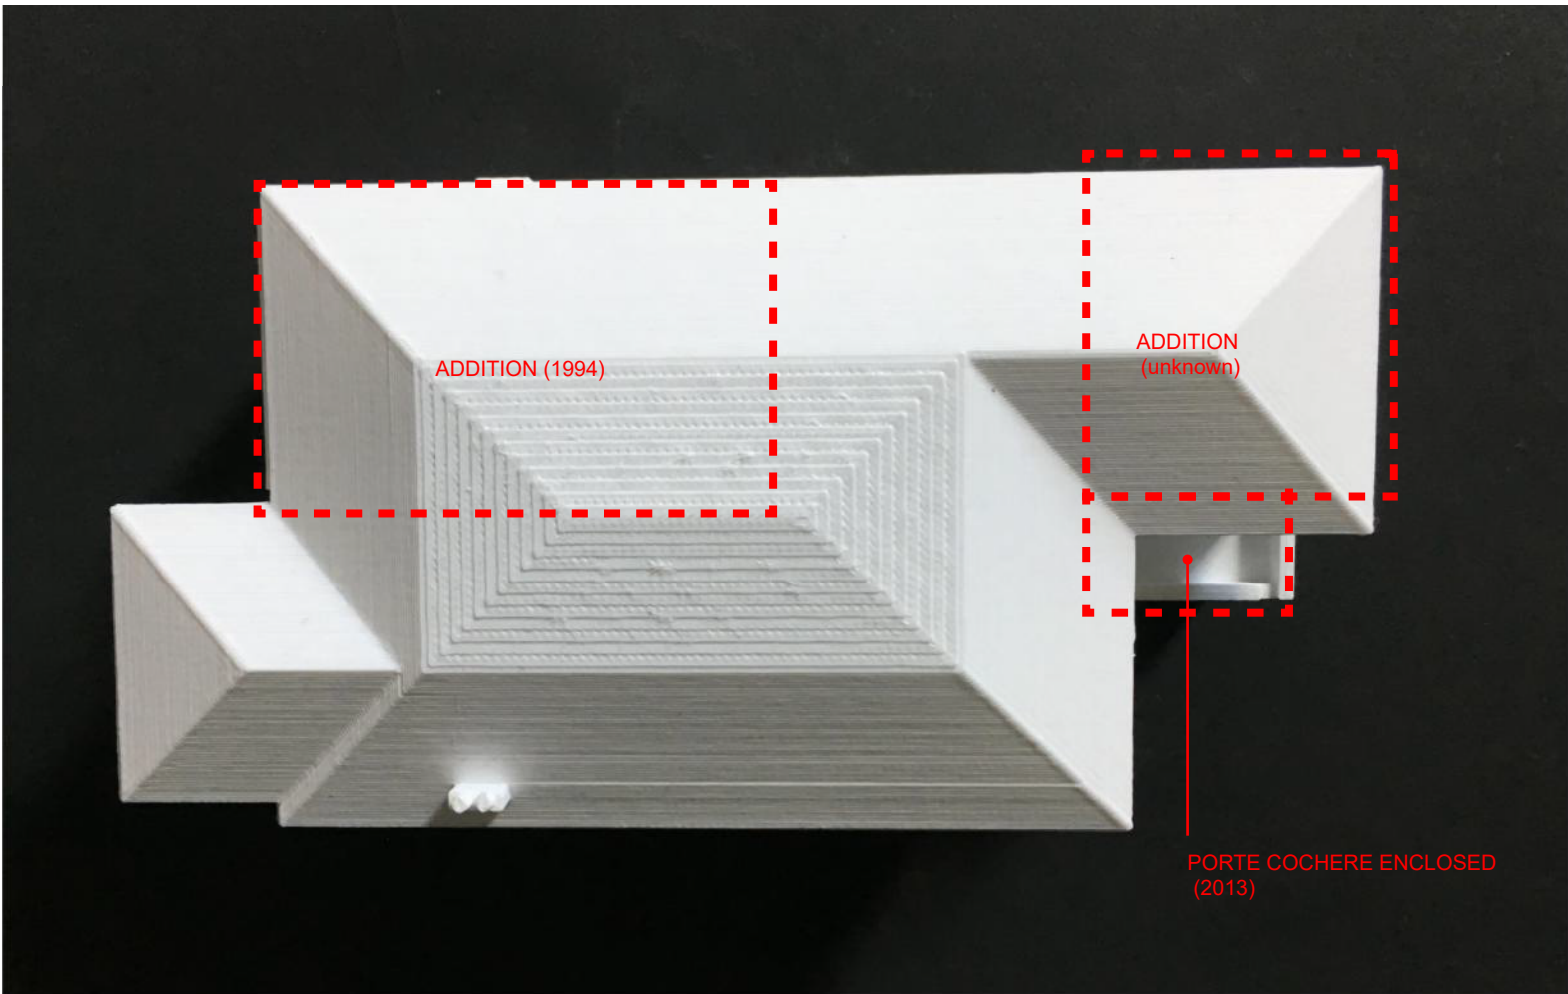

ROOF PLAN  
1989 - 2013

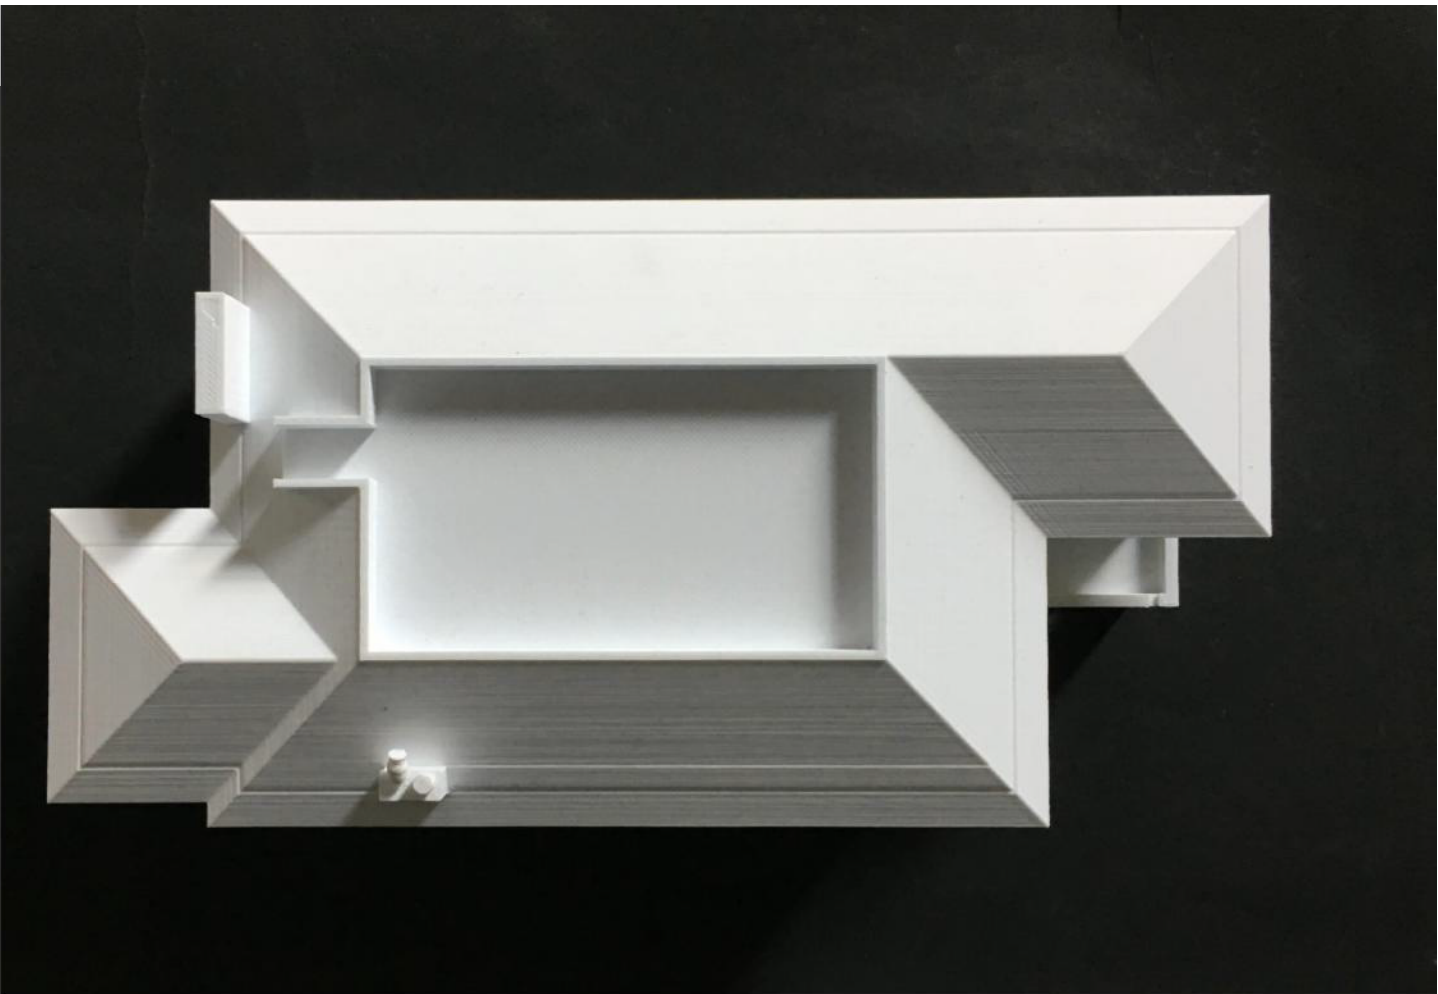

ROOF PLAN  
PROPOSED



FRONT FACADE  
c.1937 - 1989




FRONT FACADE  
1989 - 2013



FRONT FACADE  
PROPOSED



BACK FACADE  
c.1937 - 1989

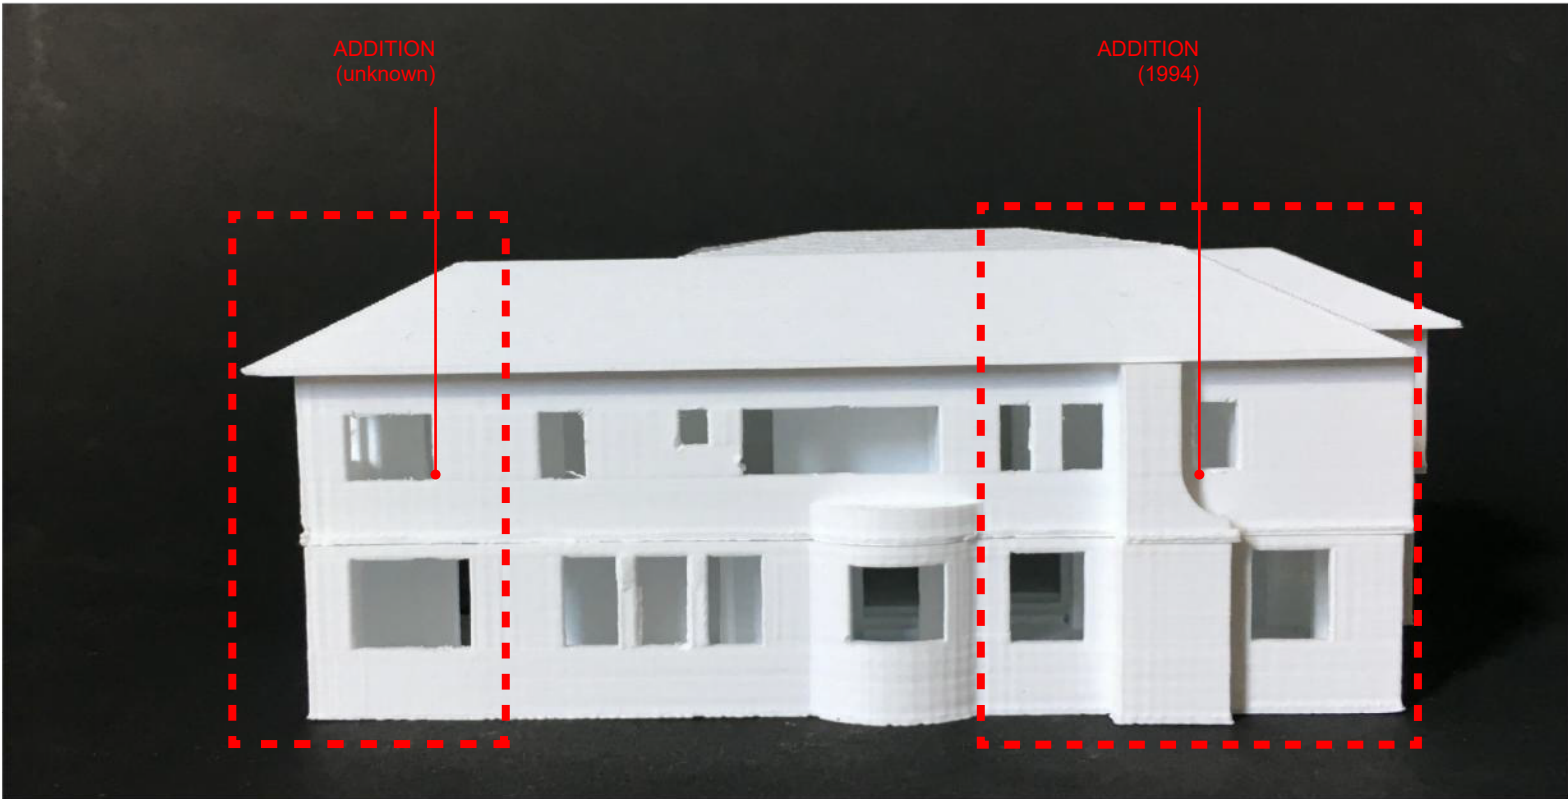

BACK FACADE  
1989 - 2013



BACK FACADE  
PROPOSED

**NOTE**  
Contractor and Subcontractors are responsible for confirming and correlating dimensions at the job site. The Architect is not responsible for construction means, methods, techniques, sequences or procedures, or for safety precautions and programs related to the project construction. Contractor and Subcontractors are responsible for local code compliance.

© 2019, Charles Di Piazza Architecture  
All Rights Reserved. All ideas, designs, drawings, plans and specifications are the property of Charles Di Piazza Architecture. Purchaser's rights are conditional and limited to a one-time use to construct a single project on the site so indicated on the attached site plan, and use or reproduction of these plans concerning any other construction is strictly prohibited without the written permission of Charles Di Piazza Architecture.


**NOT FOR CONSTRUCTION.**  
These drawings are incomplete and are for review purposes only. They may not be used for regulatory approval, permitting or construction. The Architect is not responsible for any actions resulting from unauthorized use of these drawings.

Revision	Description	Drawn	Check

**CHARLES DI PIAZZA  
ARCHITECTURE**  
3004 EAST 17 ST.  
AUSTIN, TX 78702  
T: 512.705.5893

Project	Project No.
<b>Windsor Residence</b>	<b>1808</b>
1706 WINDSOR RD AUSTIN, TX 78703	
Date	September 27, 2019
Scale	SEE DRAWING TITLE
Drawing Name	Sheet No.
<b>MODEL TIMELINE</b>	<b>DA100</b>



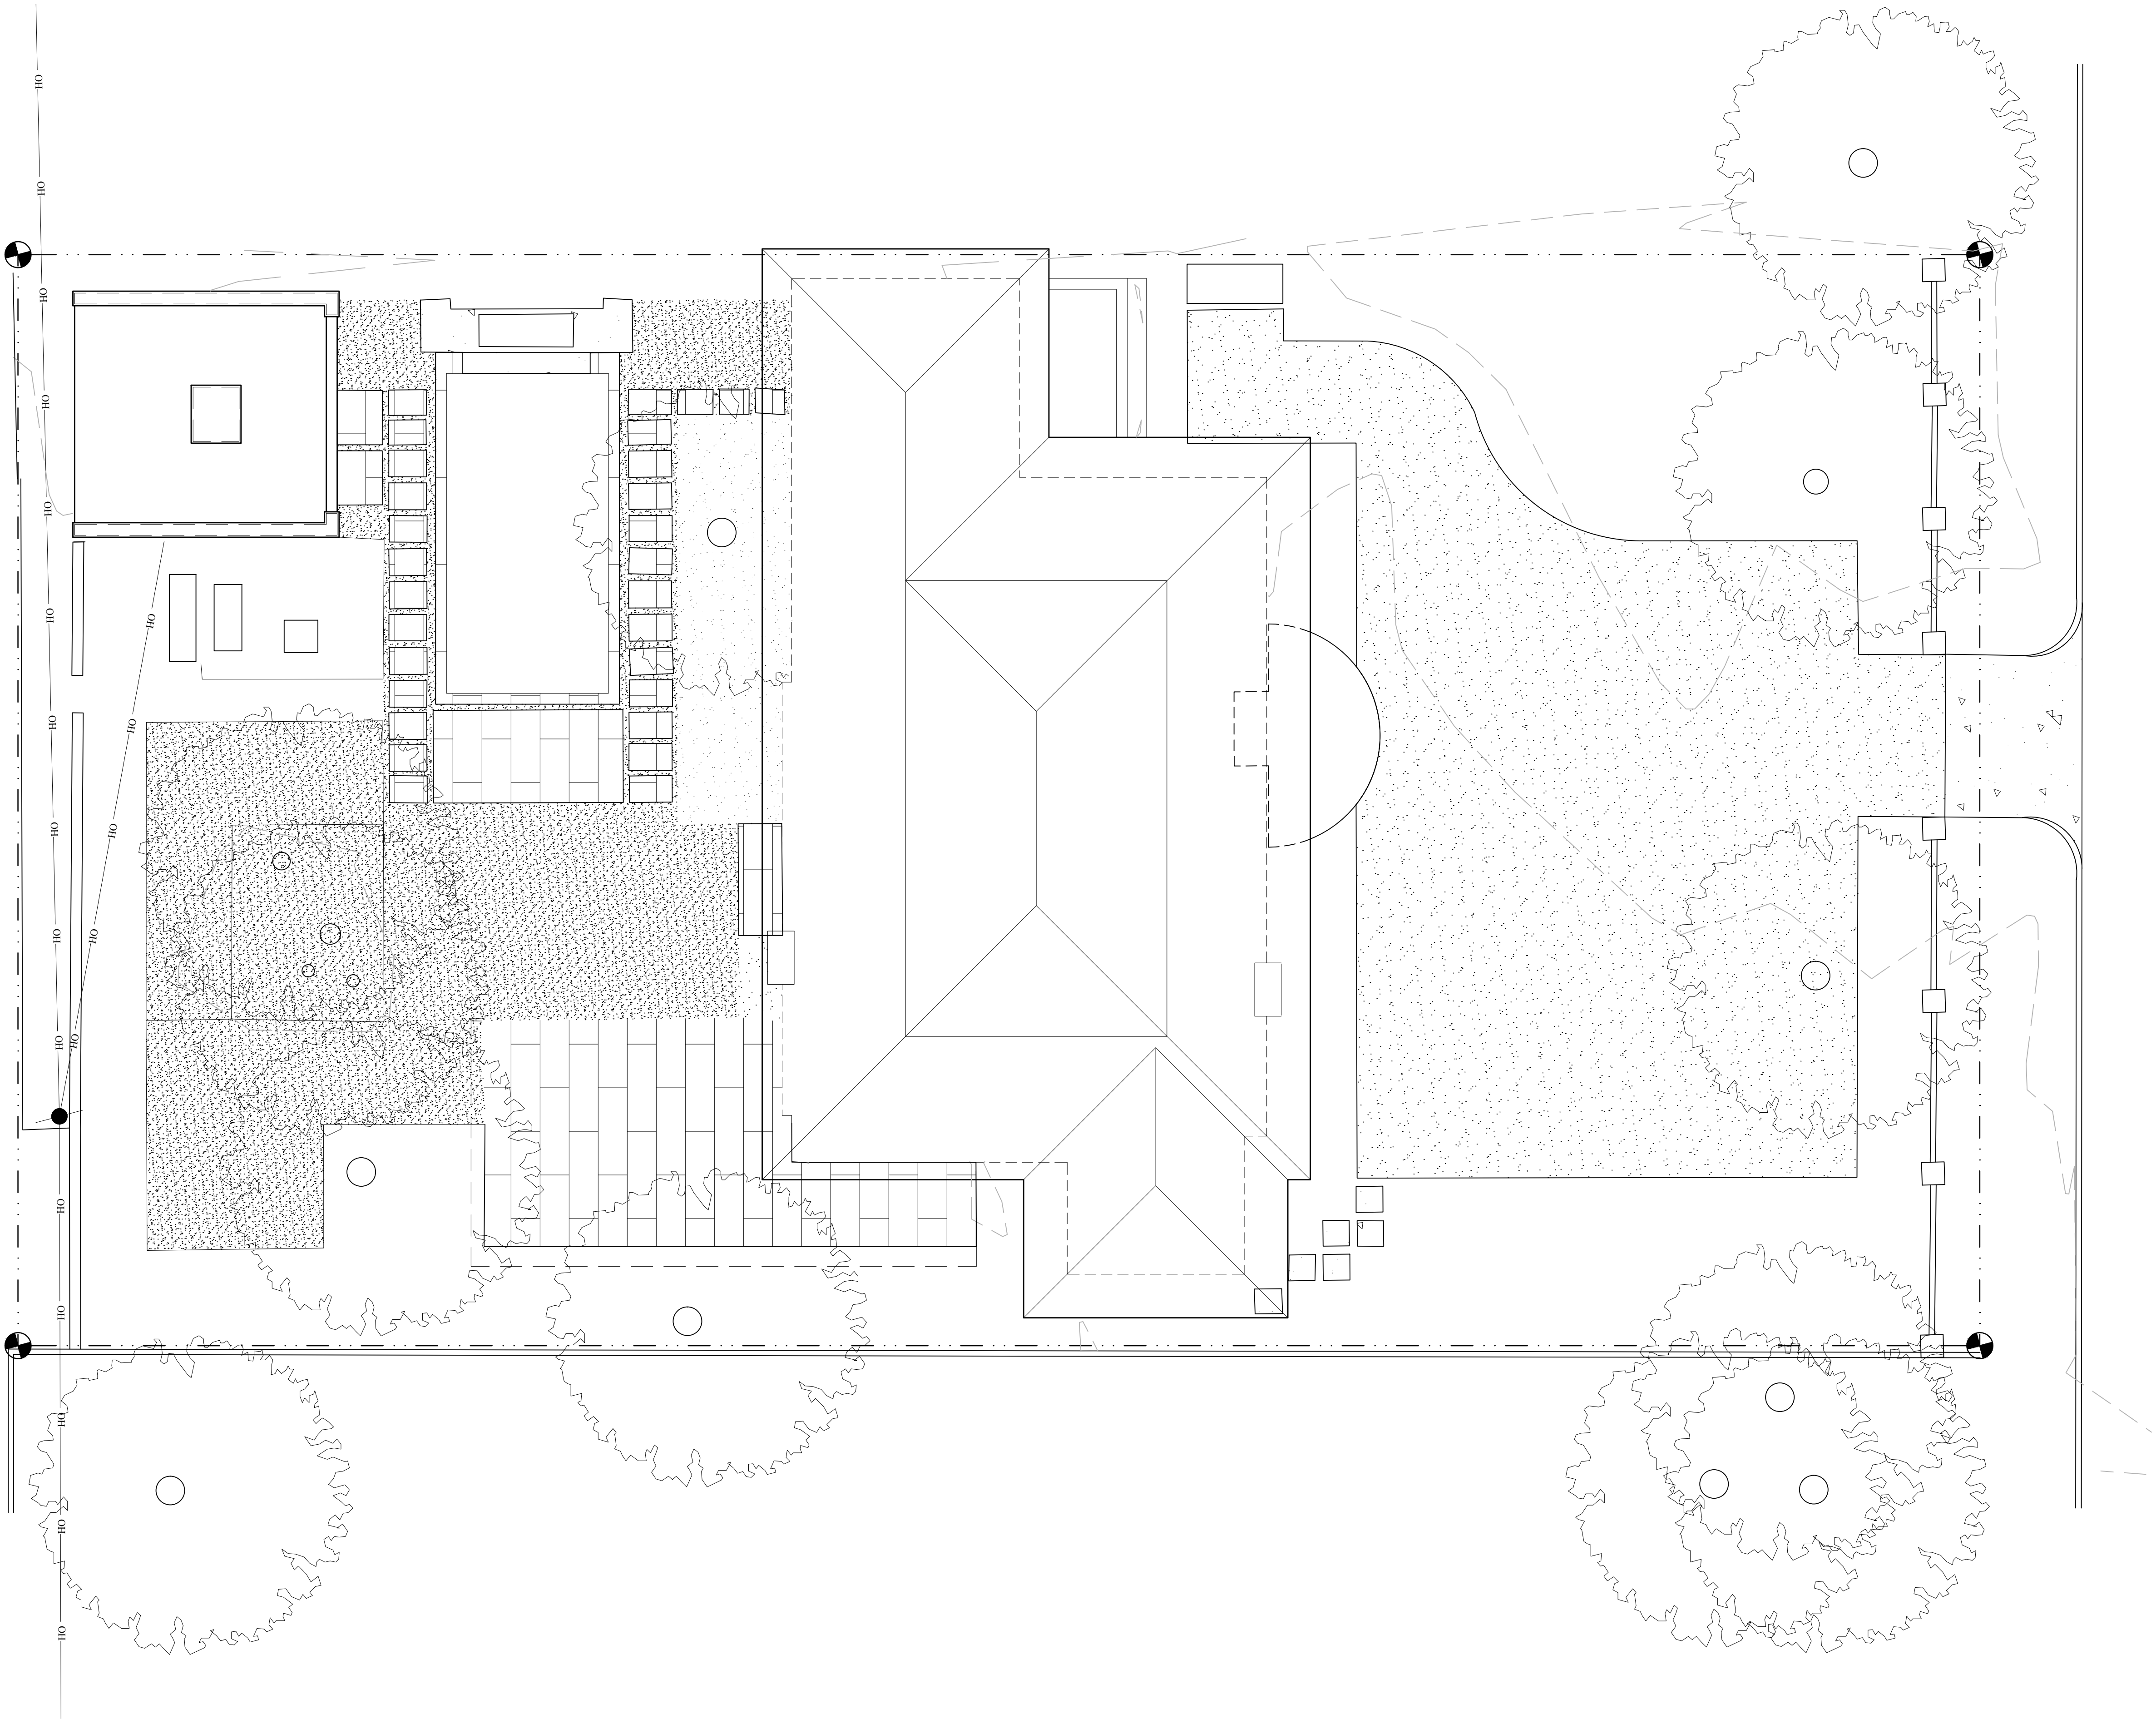

**NOTE**  
Contractor and Subcontractors are responsible for confirming and correlating dimensions at the job site. The Architect is not responsible for construction means, methods, techniques, sequences or procedures, or for safety precautions and programs related to the project construction. Contractor and Subcontractors are responsible for local code compliance.

© 2019, Charles Di Piazza Architecture  
All Rights Reserved. All ideas, designs, drawings, plans and specifications are the property of Charles Di Piazza Architecture. Purchaser's rights are conditional and limited to a one-time use to construct a single project on the site so indicated on the attached site plan, and use or reproduction of these plans concerning any other construction is strictly prohibited without the written permission of Charles Di Piazza Architecture.

**NOT FOR CONSTRUCTION.**  
These drawings are incomplete and are for review purposes only. They may not be used for regulatory approval, permitting or construction. The Architect is not responsible for any actions resulting from unauthorized use of these drawings.


Revision	Description	Drawn	Check

**CHARLES DI PIAZZA  
ARCHITECTURE**  
3004 EAST 17 ST.  
AUSTIN, TX 78702  
T: 512.705.5893

Project	Project No.
<b>Windsor Residence</b>	<b>1808</b>
1706 WINDSOR RD AUSTIN, TX 78703	
Date	September 27, 2019
Scale	SEE DRAWING TITLE
Drawing Name	Sheet No.
Existing Site Plan	<b>AS100</b>

1 EXISTING LANDSCAPE PLAN

TRUE NORTH  
PROJ. NORTH

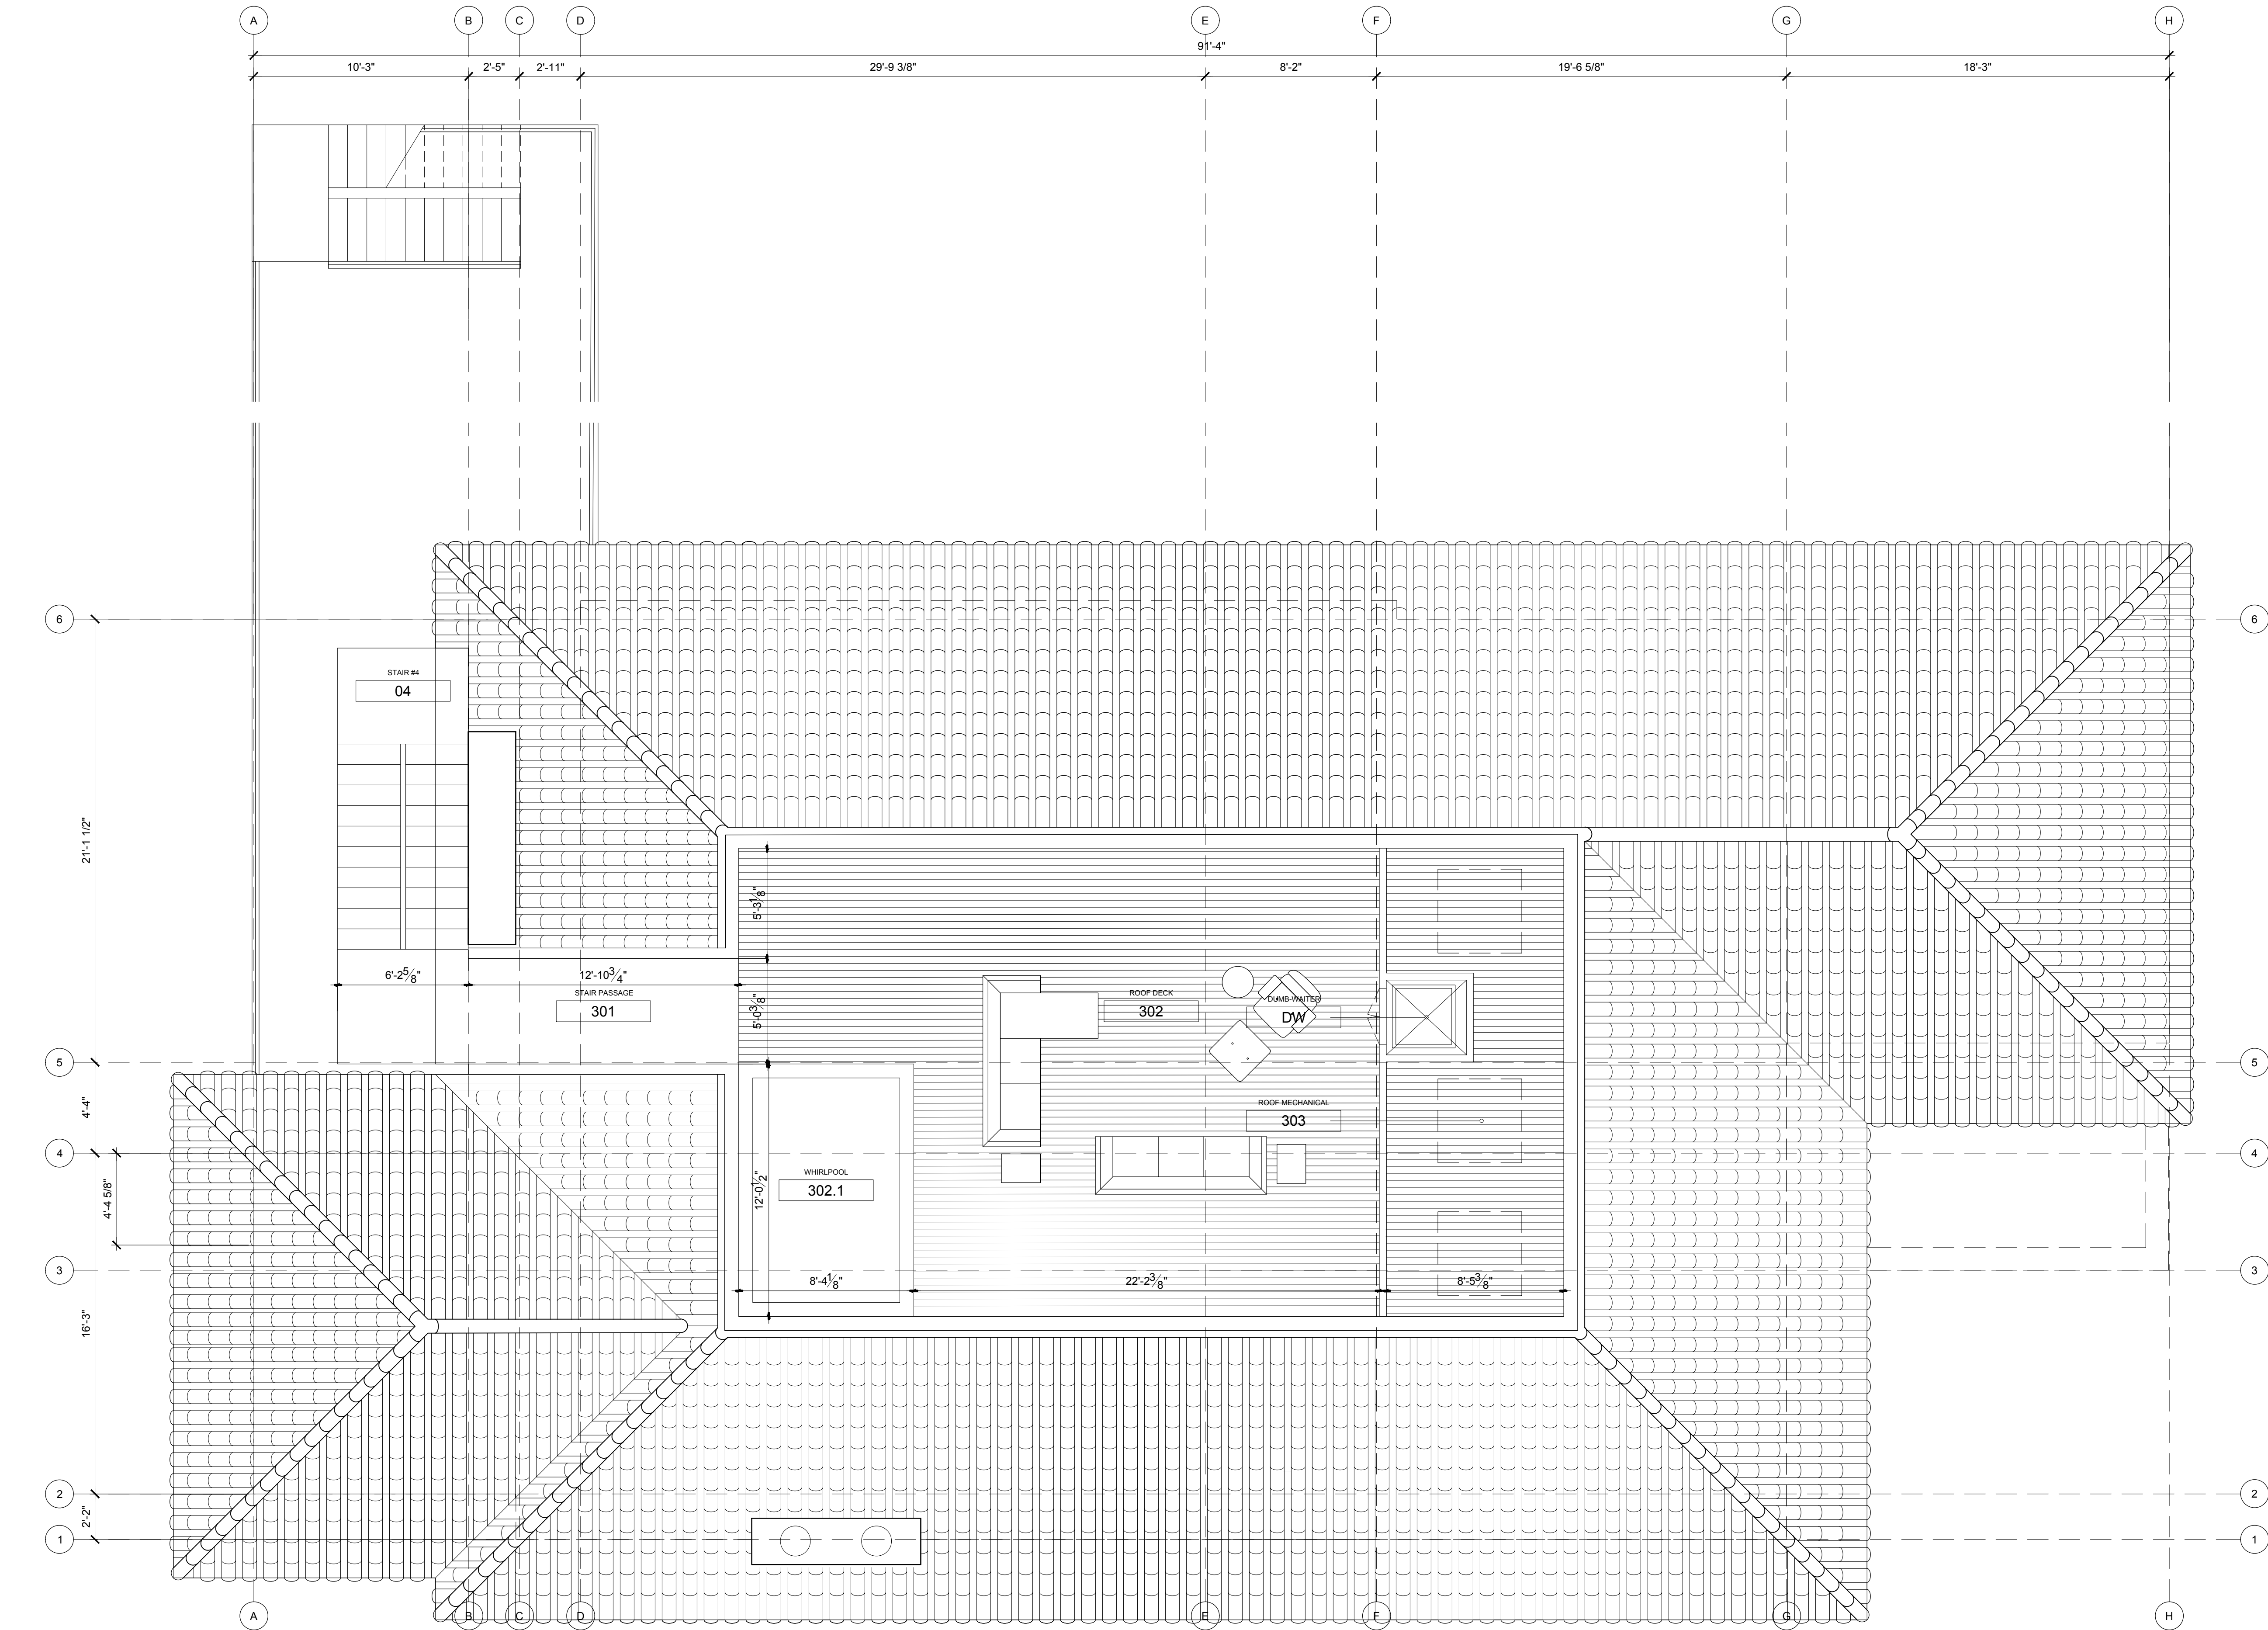

1 ROOF PLAN  
1/4" = 1'-0" (22 x 34)  
1/8" = 1'-0" (11 x 17)

**NOTE**  
Contractor and Subcontractors are responsible for confirming and correlating dimensions at the job site. The Architect is not responsible for construction means, methods, techniques, sequences or procedures, or for safety precautions and programs related to the project construction. Contractor and Subcontractors are responsible for local code compliance.

© 2019, Charles Di Piazza Architecture  
All Rights Reserved. All ideas, designs, drawings, plans and specifications are the property of Charles Di Piazza Architecture. Purchaser's rights are conditional and limited to a one-time use to construct a single project on the site so indicated on the attached site plan, and use or reproduction of these plans concerning any other construction is strictly prohibited without the written permission of Charles Di Piazza Architecture.

**NOT FOR CONSTRUCTION.**  
These drawings are incomplete and are for review purposes only. They may not be used for regulatory approval, permitting or construction. The Architect is not responsible for any actions resulting from unauthorized use of these drawings.

Revision	Description	Drawn	Check

**CHARLES DI PIAZZA**  
**ARCHITECTURE**  
3004 EAST 17 ST.  
AUSTIN, TX 78702  
T: 512.705.5893

Project	Project No.
<b>Windsor Residence</b>	<b>1808</b>
1706 WINDSOR RD AUSTIN, TX 78703	
Date	September 27, 2019
Scale	SEE DRAWING TITLE
Drawing Name	Sheet No.
<b>Roof Plan</b>	<b>A103</b>

