


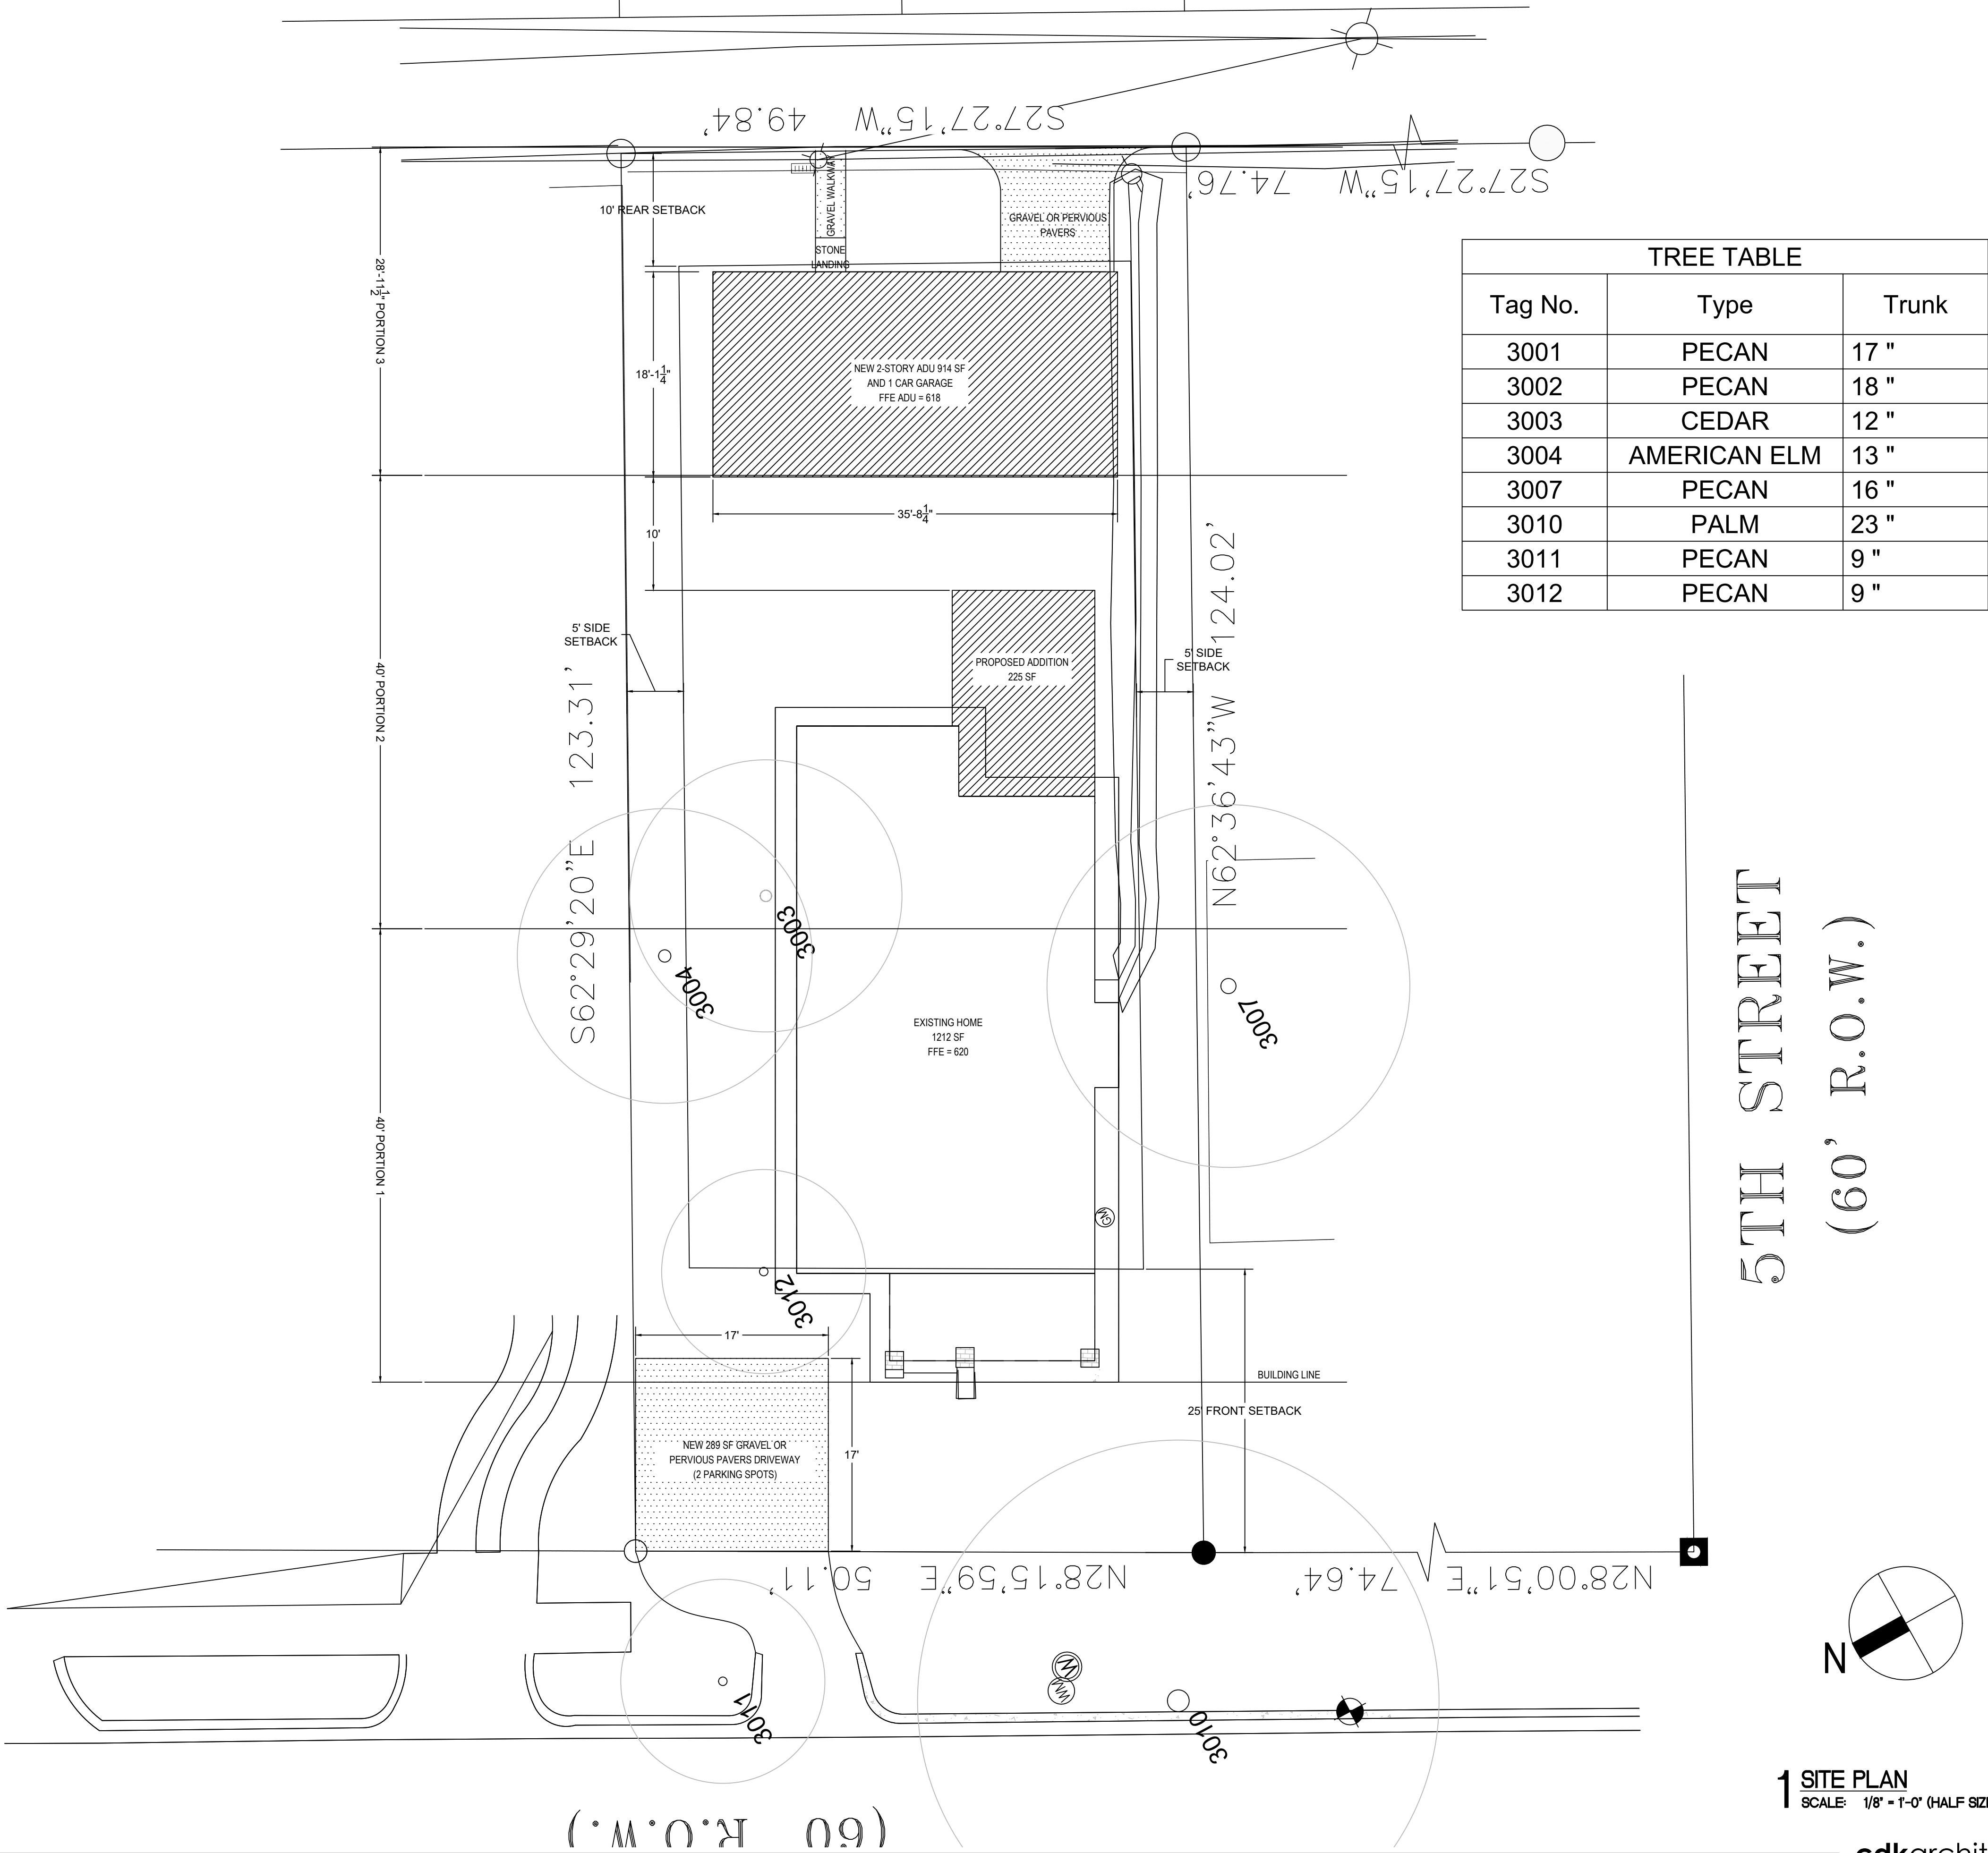

TREE TABLE		
Tag No.	Type	Trunk
3001	PECAN	17 "
3002	PECAN	18 "
3003	CEDAR	12 "
3004	AMERICAN ELM	13 "
3007	PECAN	16 "
3010	PALM	23 "
3011	PECAN	9 "
3012	PECAN	9 "

SEAL

DRAWINGS ARE PRELIMINARY
AND MAY NOT BE USED FOR
REGULATORY APPROVAL,
PERMITTING, OR
CONSTRUCTION

JENNIFER HILL

1/20/20

kirkendall residence
4203 AVENUE H, AUSTIN TX 78751

Revisions

...

Date Issued

HISTORIC REVIEW SET
1/20/20

Project No.

XXXX

Scale


SEE VIEW TITLE

Title


SITE PLAN

Sheet

A2.0

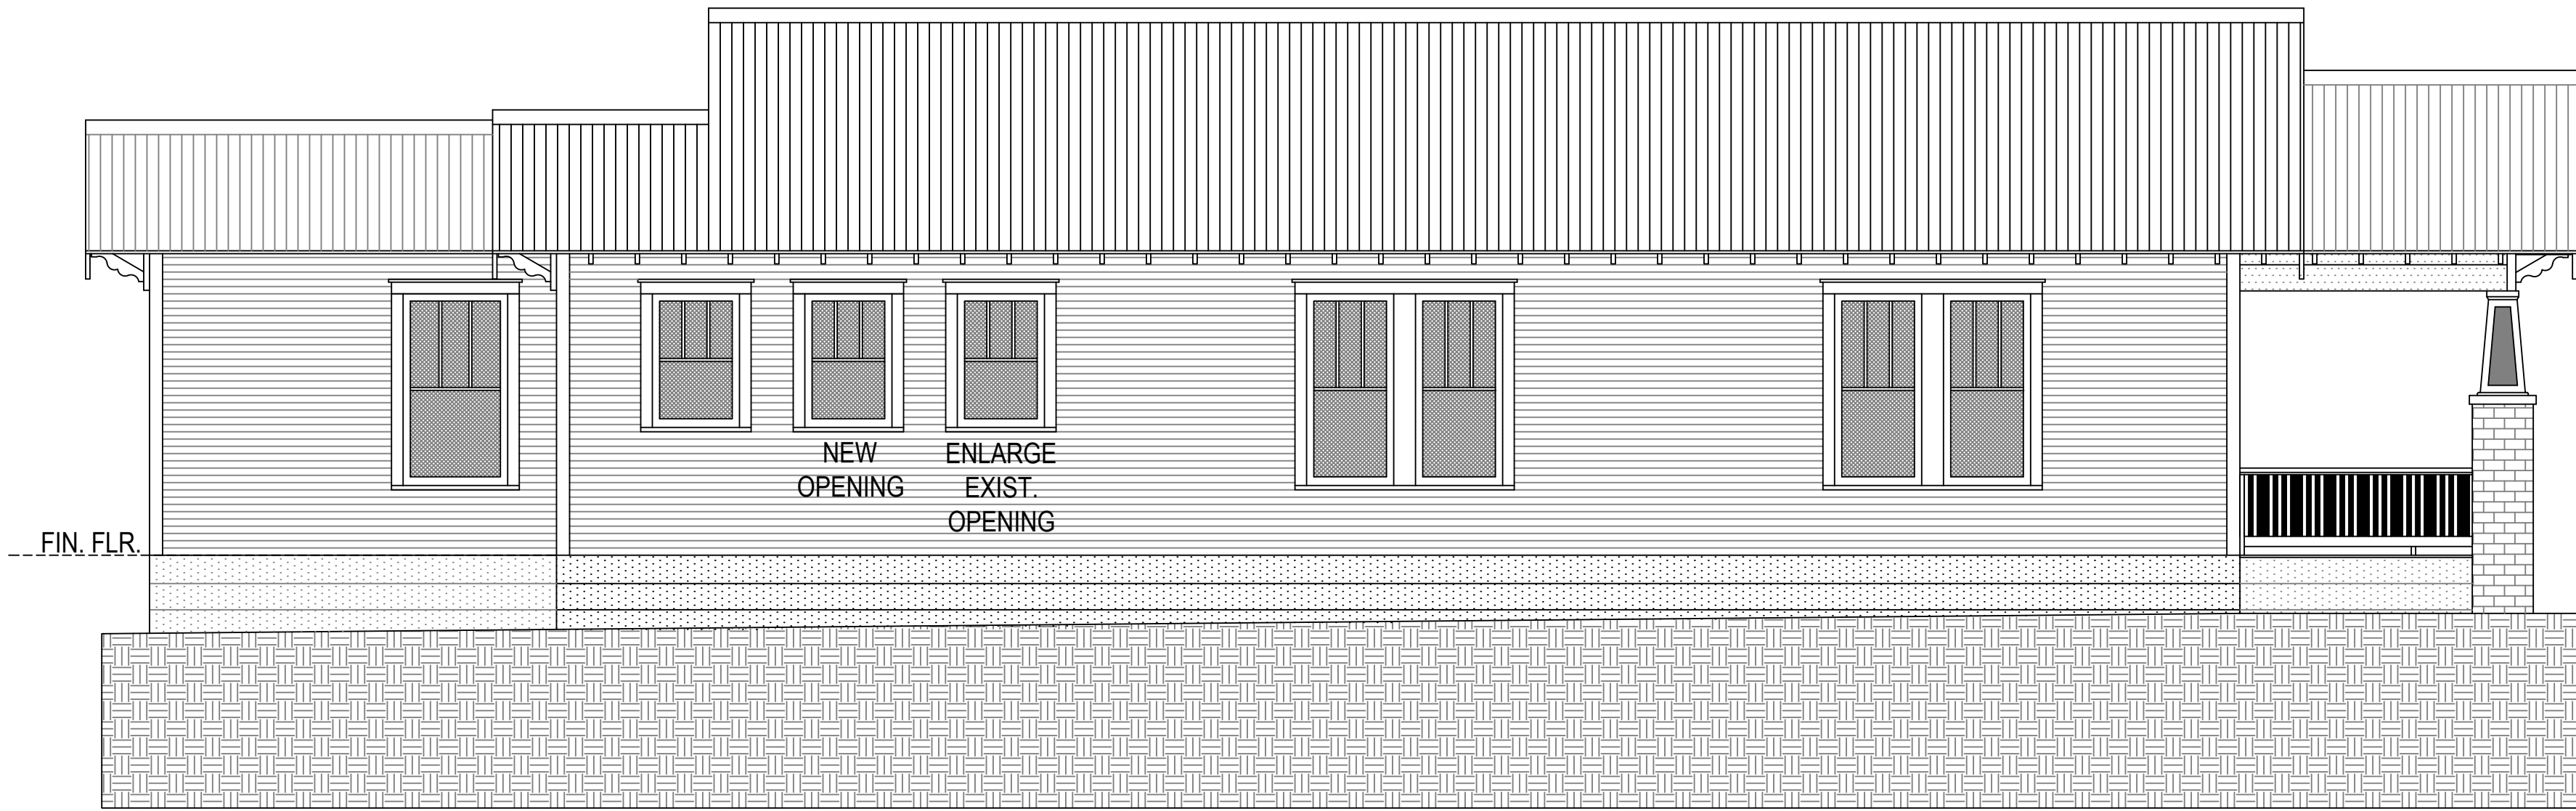


4 NORTH ELEVATION
SCALE: 1/4" = 1'-0" (HALF SIZE: 1/8"=1'-0")

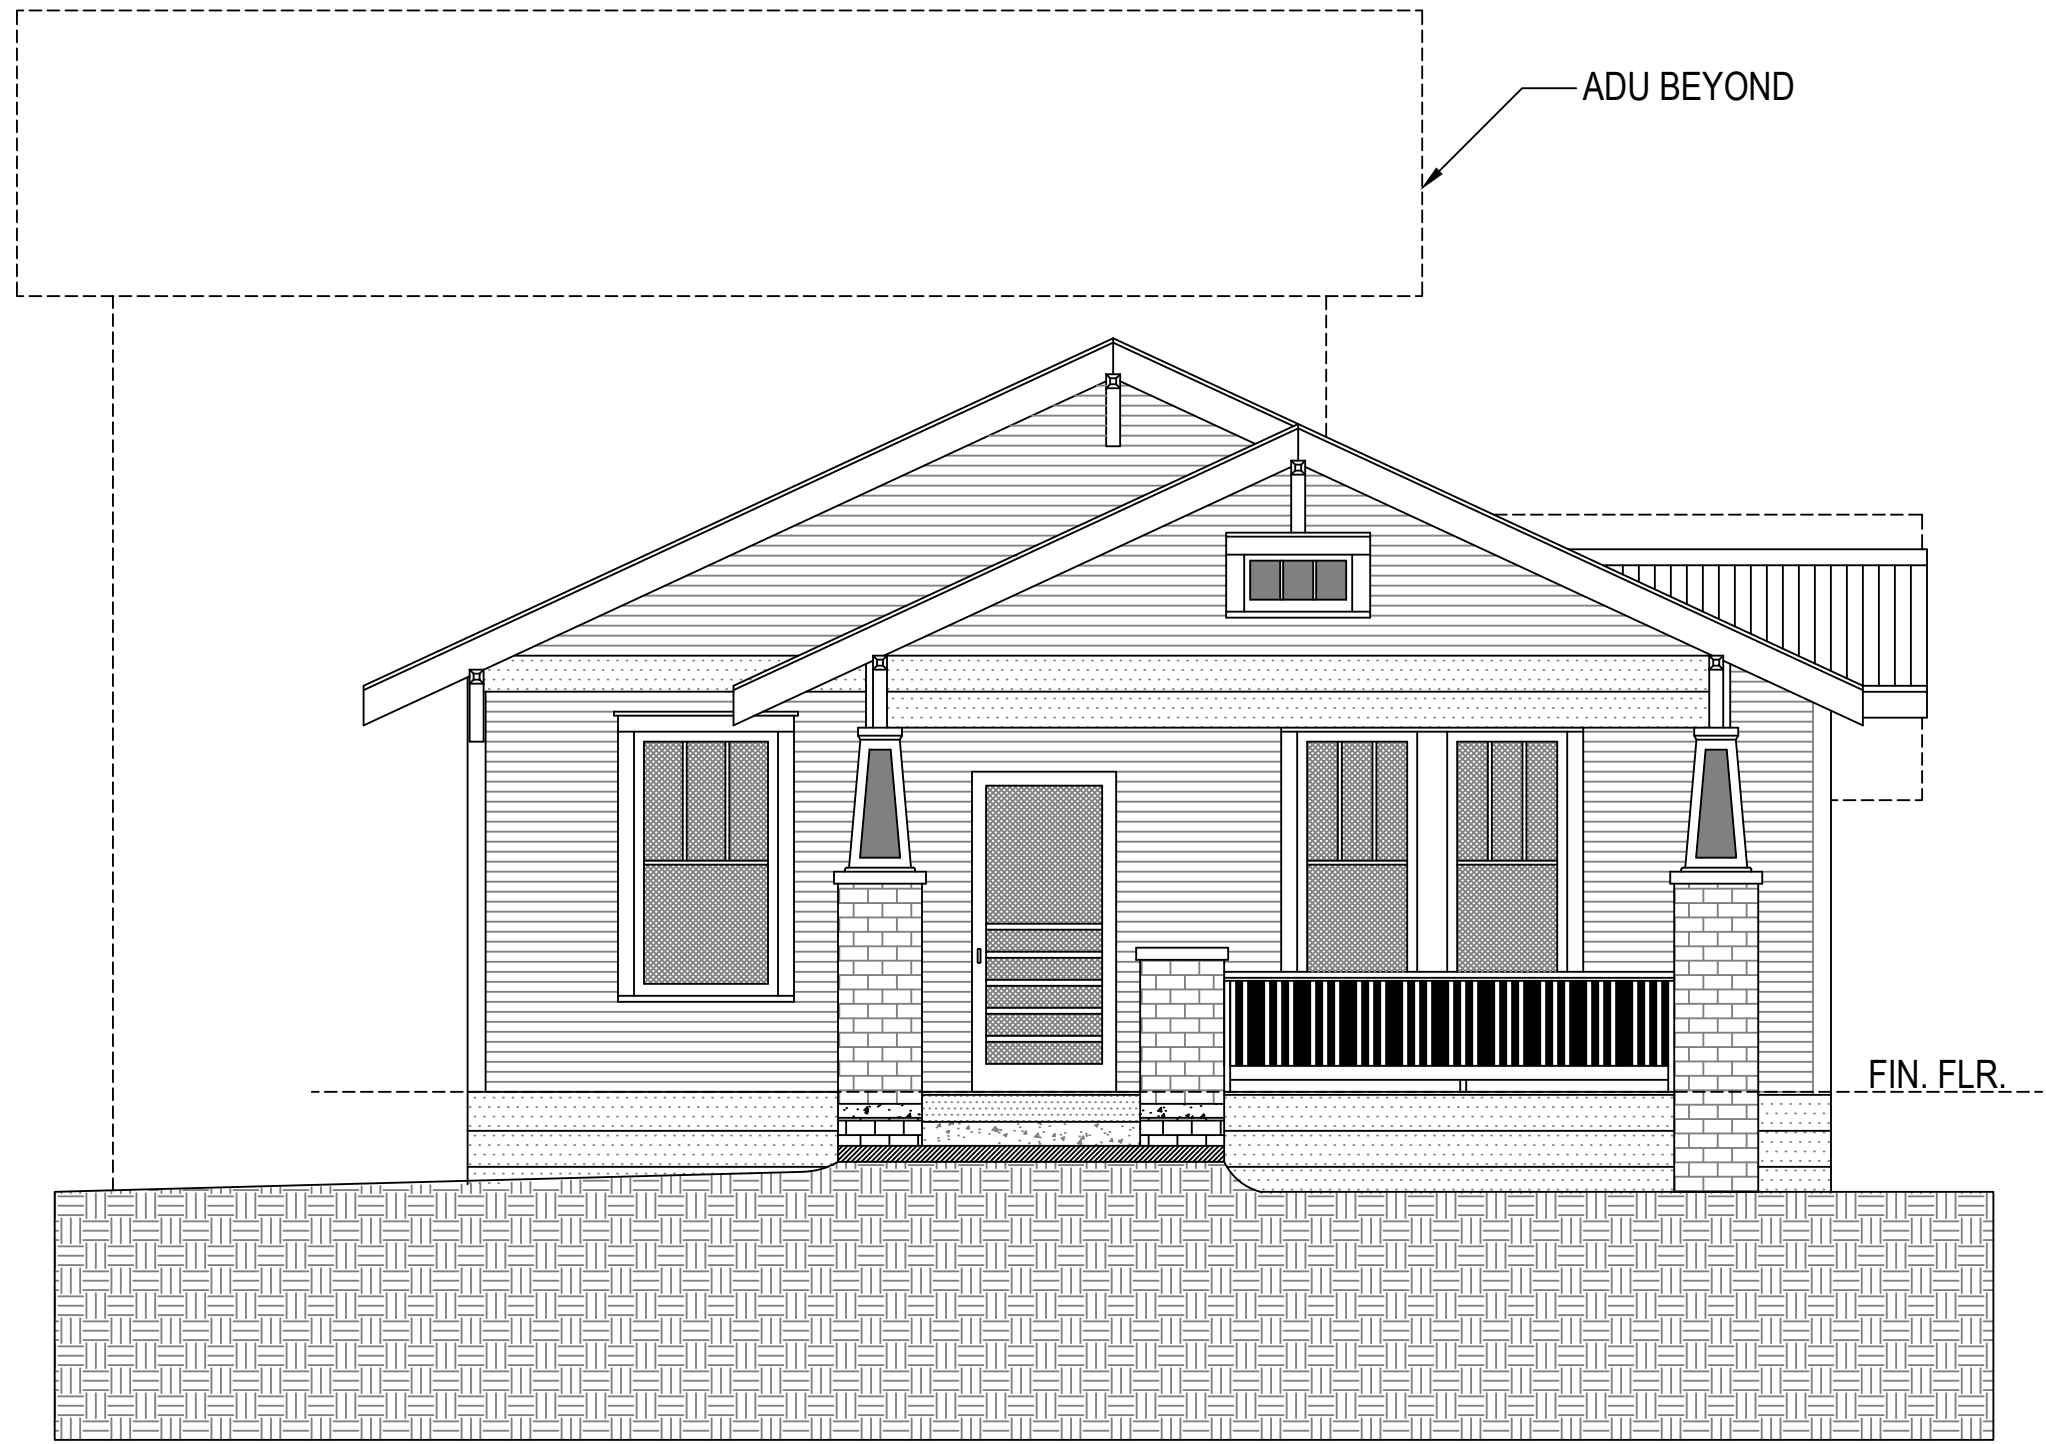

3 WEST ELEVATION
SCALE: 1/4" = 1'-0" (HALF SIZE: 1/8"=1'-0")



2 SOUTH ELEVATION
SCALE: 1/4" = 1'-0" (HALF SIZE: 1/8"=1'-0")

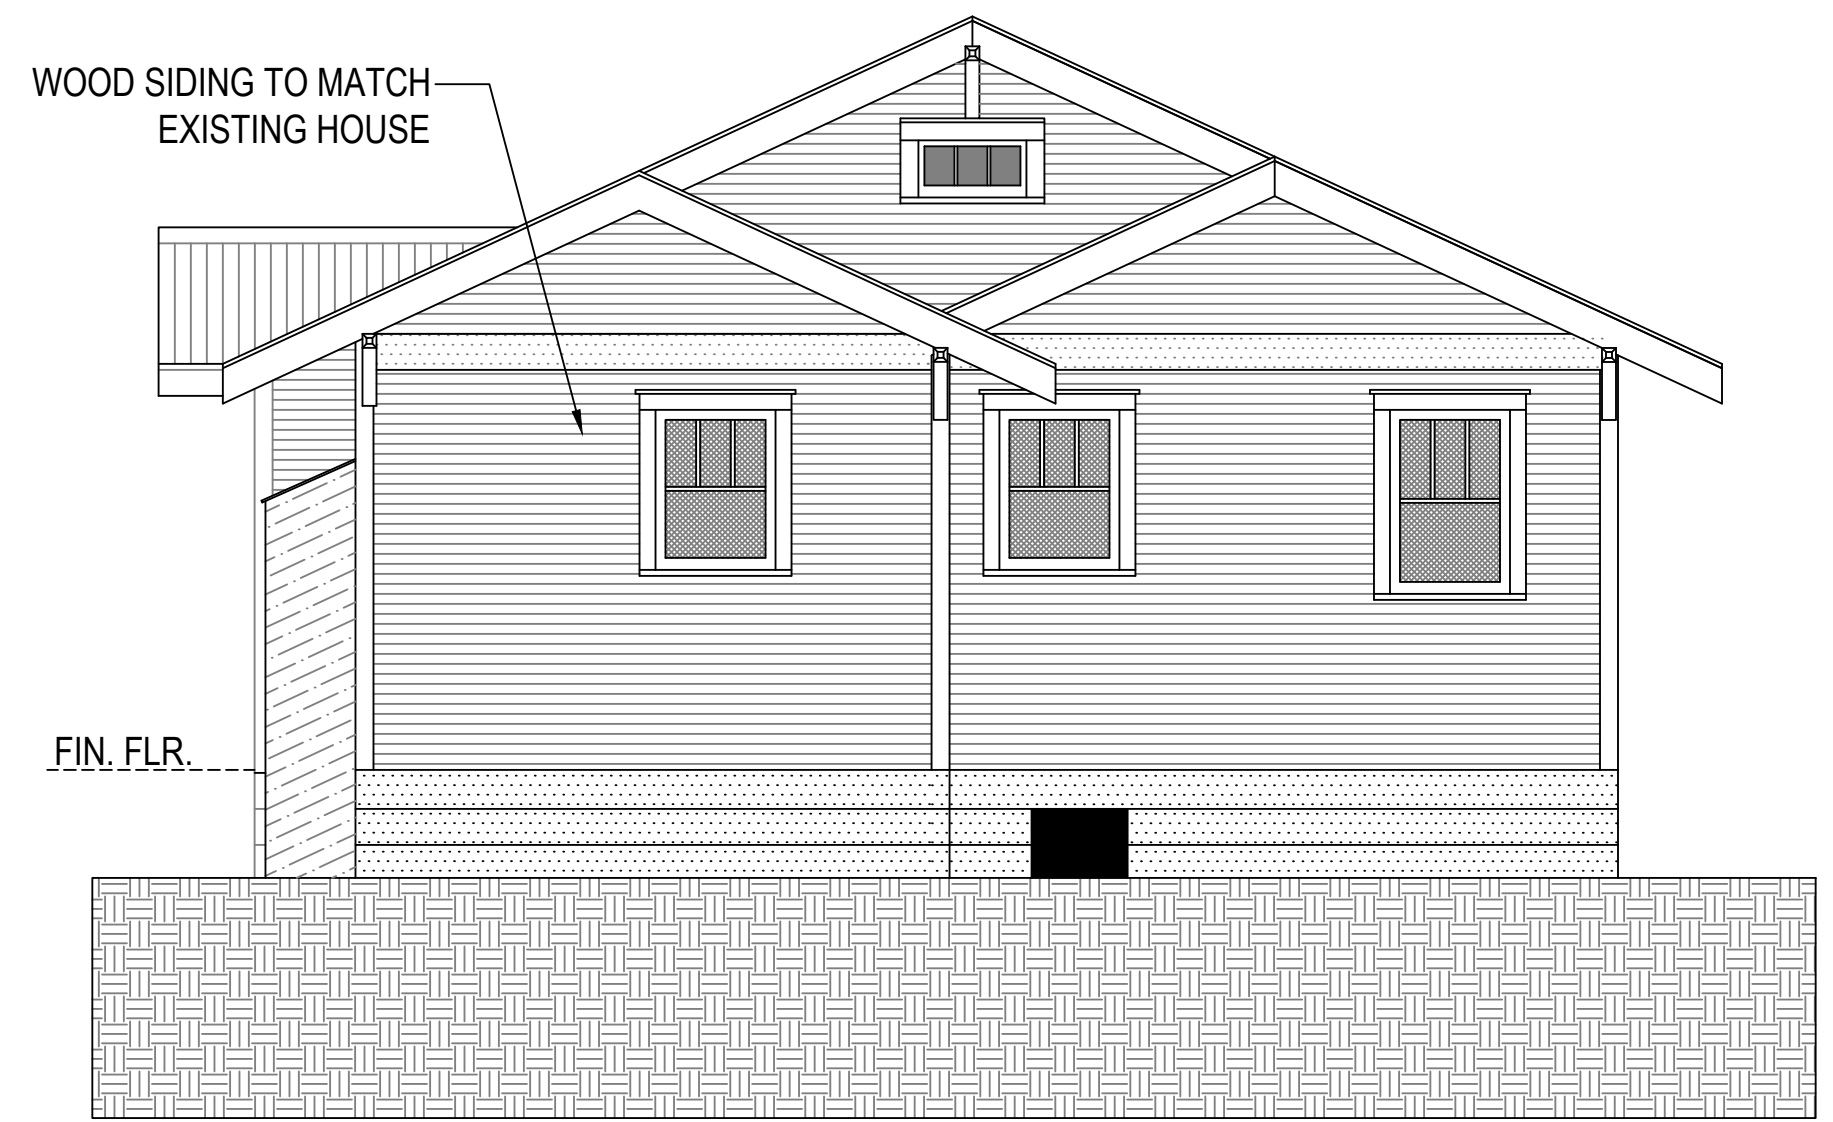

1 EAST ELEVATION
SCALE: 1/4" = 1'-0" (HALF SIZE: 1/8"=1'-0")

cdkarchitects

SEAL

DRAWINGS ARE PRELIMINARY
AND MAY NOT BE USED FOR
REGULATORY APPROVAL,
PERMITTING, OR
CONSTRUCTION

JENNIFER HILL

1/20/20

kirkendall residence

4203 AVENUE H, AUSTIN TX 78751

Revisions

...

Date Issued

HISTORIC REVIEW SET
1/20/20

Project No.

XXXX

Scale

SEE VIEW TITLE

Title


MAIN HOUSE
EXTERIOR
ELEVATIONS

Sheet


A4.0

4203 Ave H.dwg

1/15/2004

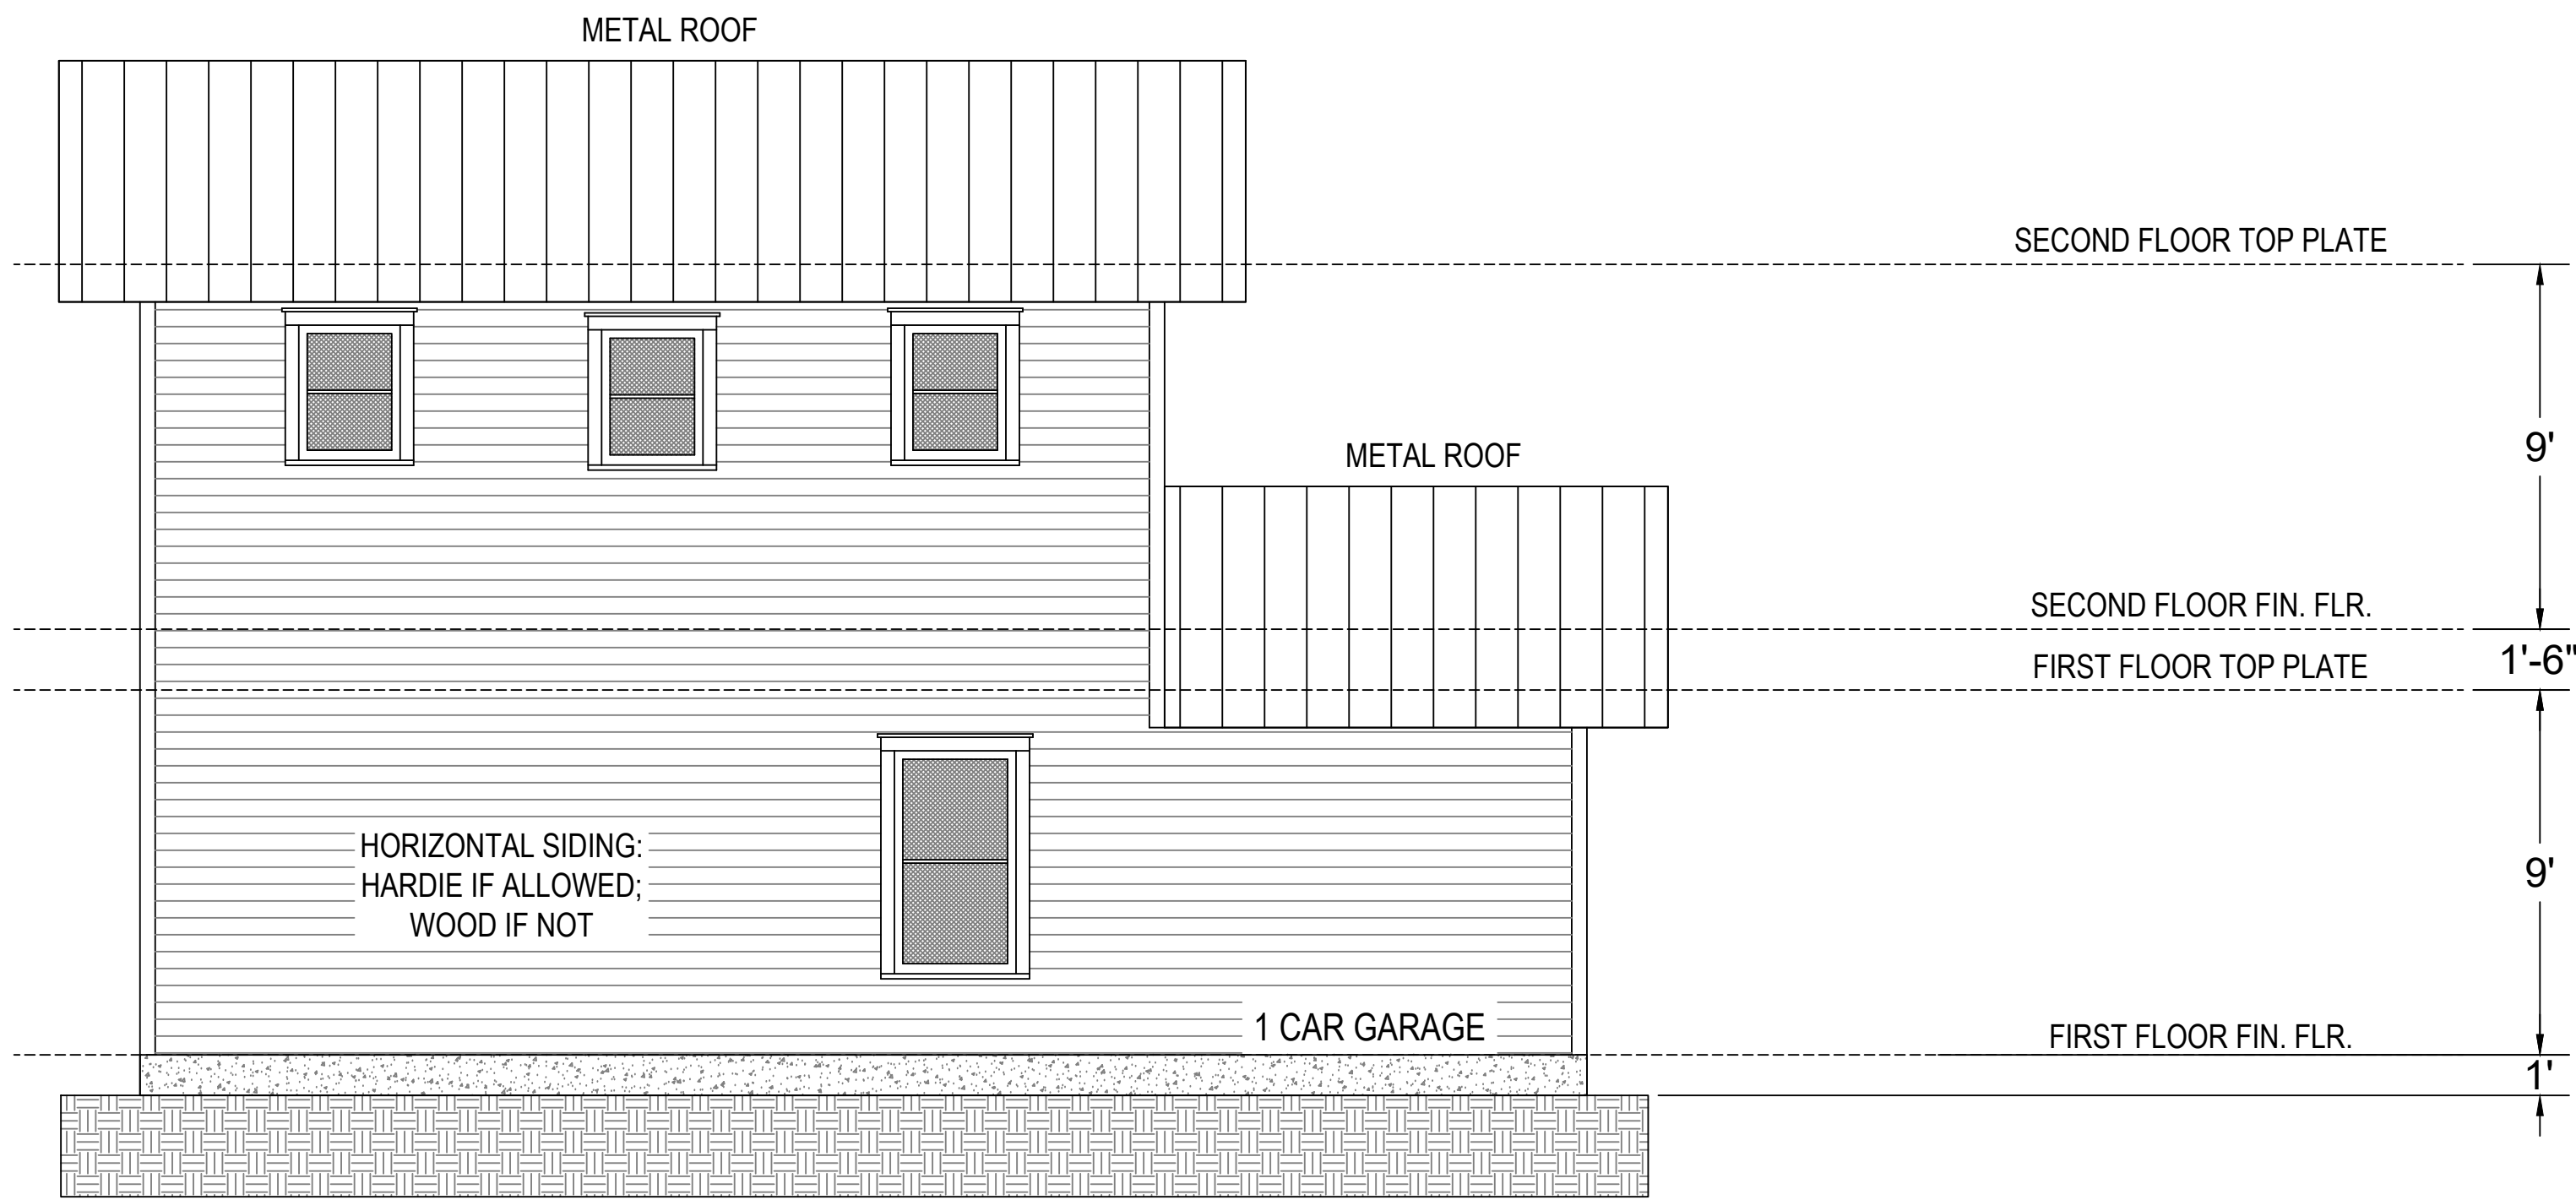


4 WEST EXTERIOR ELEVATION
SCALE: 1/4" = 1'-0" (HALF SIZE: 1/8"=1'-0")

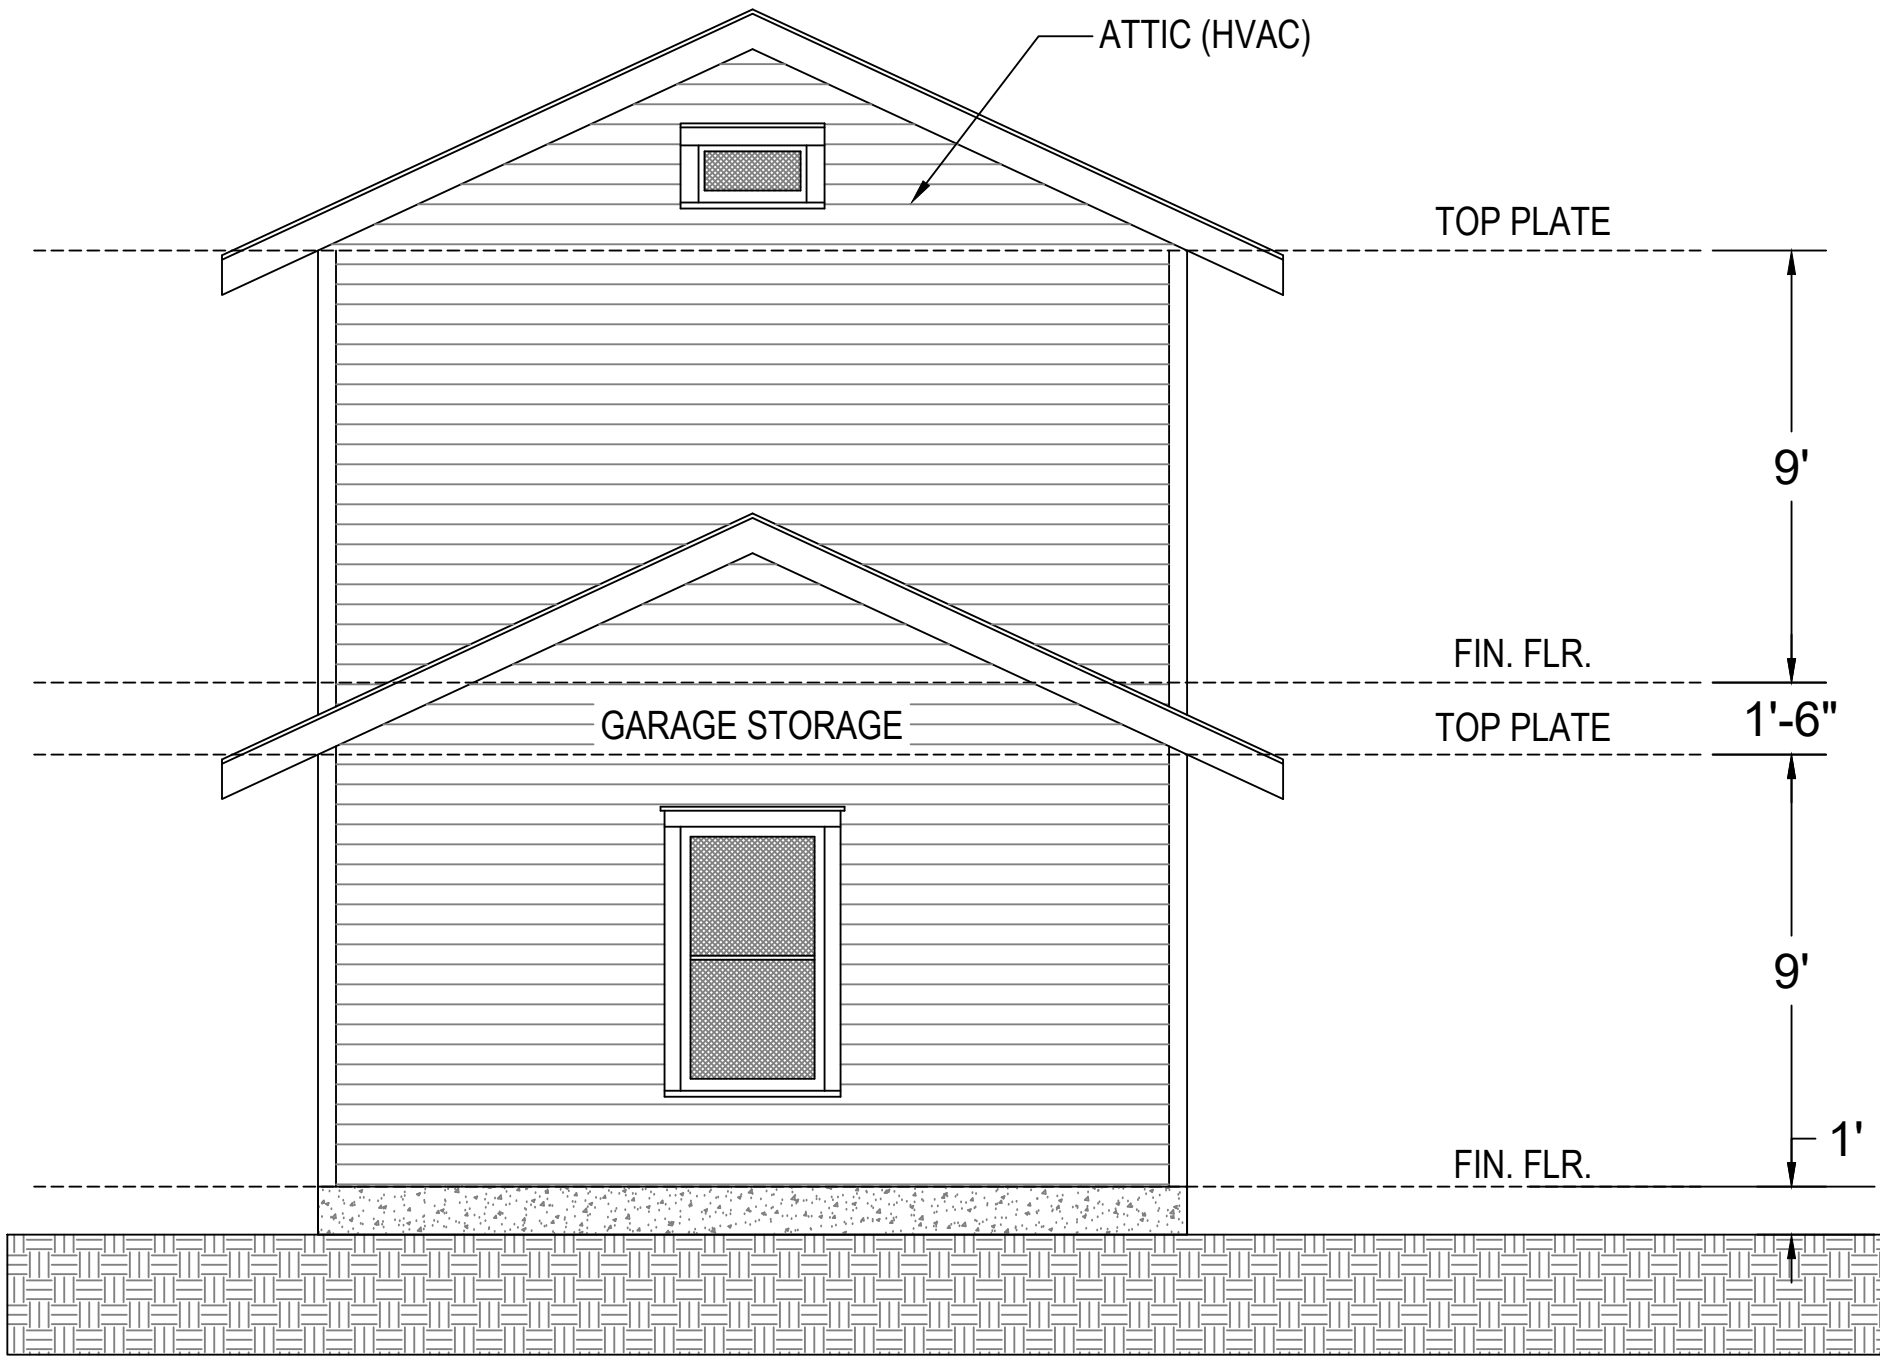


3 SOUTH EXTERIOR ELEVATION
SCALE: 1/4" = 1'-0" (HALF SIZE: 1/8"=1'-0")

NOTE: NEW WINDOWS TO BE ANDERSEN WOOD WINDOWS - A SERIES OR 400
WOODWRIGHT SERIES DOUBLE HUNG; STYLE SIMILAR TO EXISTING HOUSE

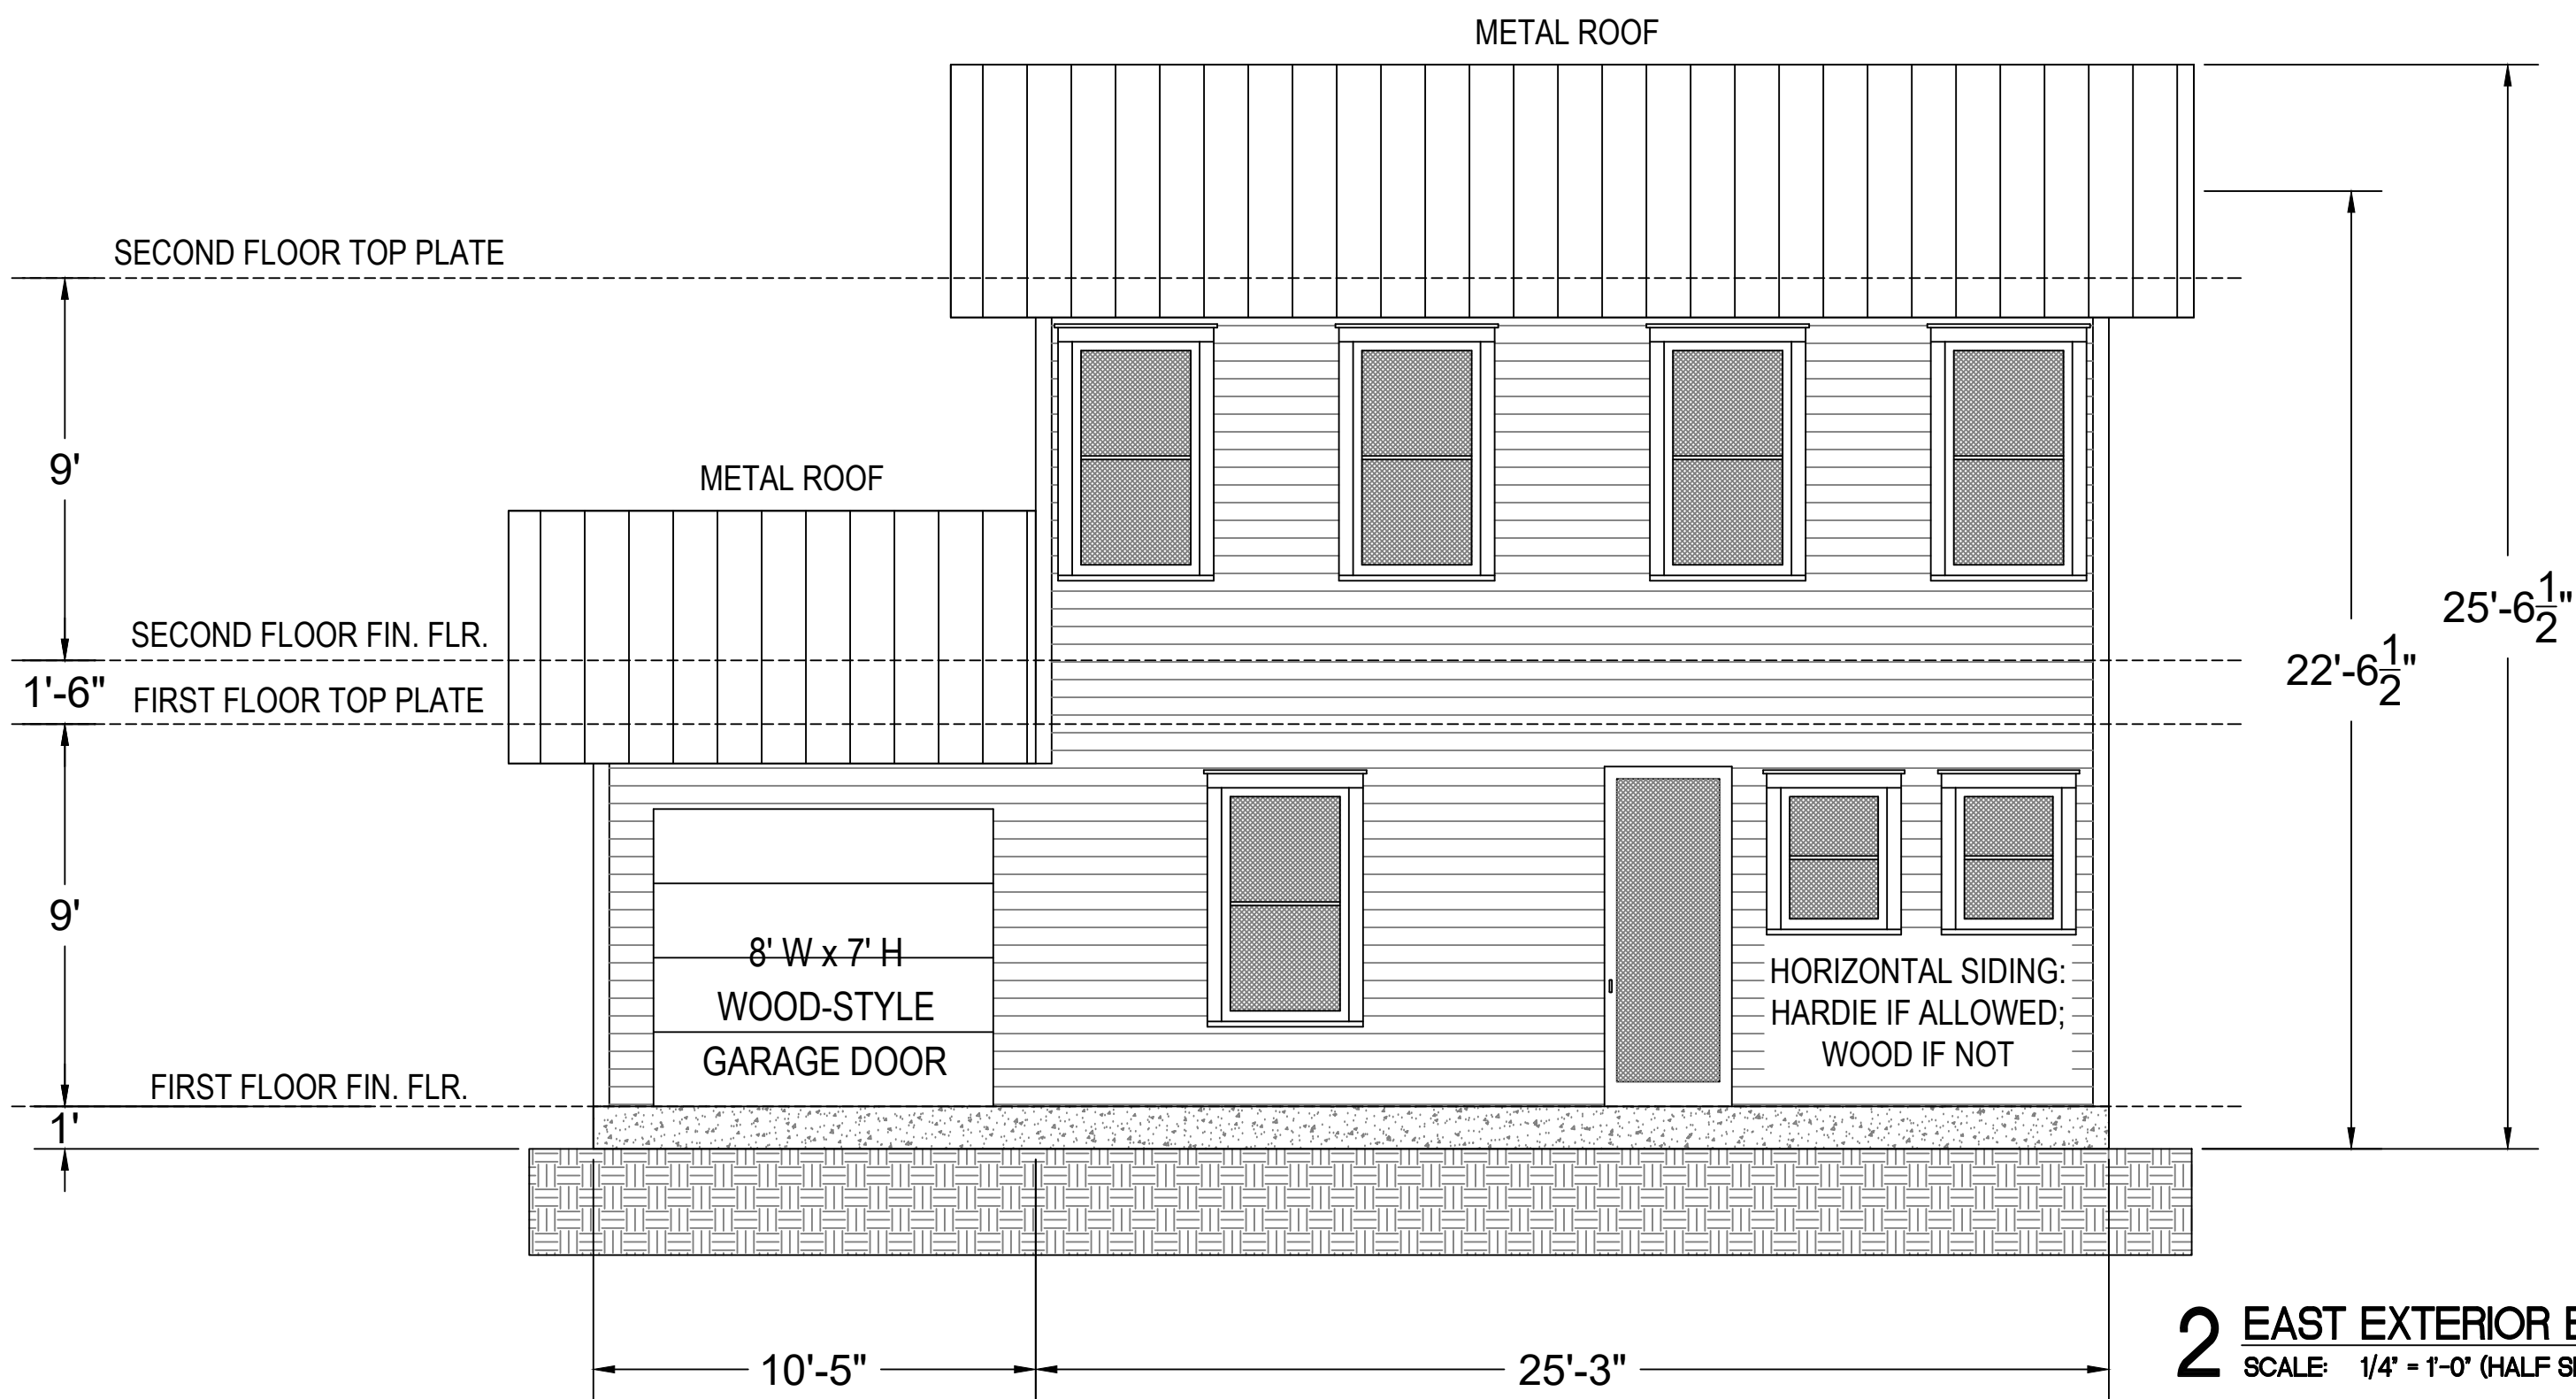

2 EAST EXTERIOR ELEVATION
SCALE: 1/4" = 1'-0" (HALF SIZE: 1/8"=1'-0")

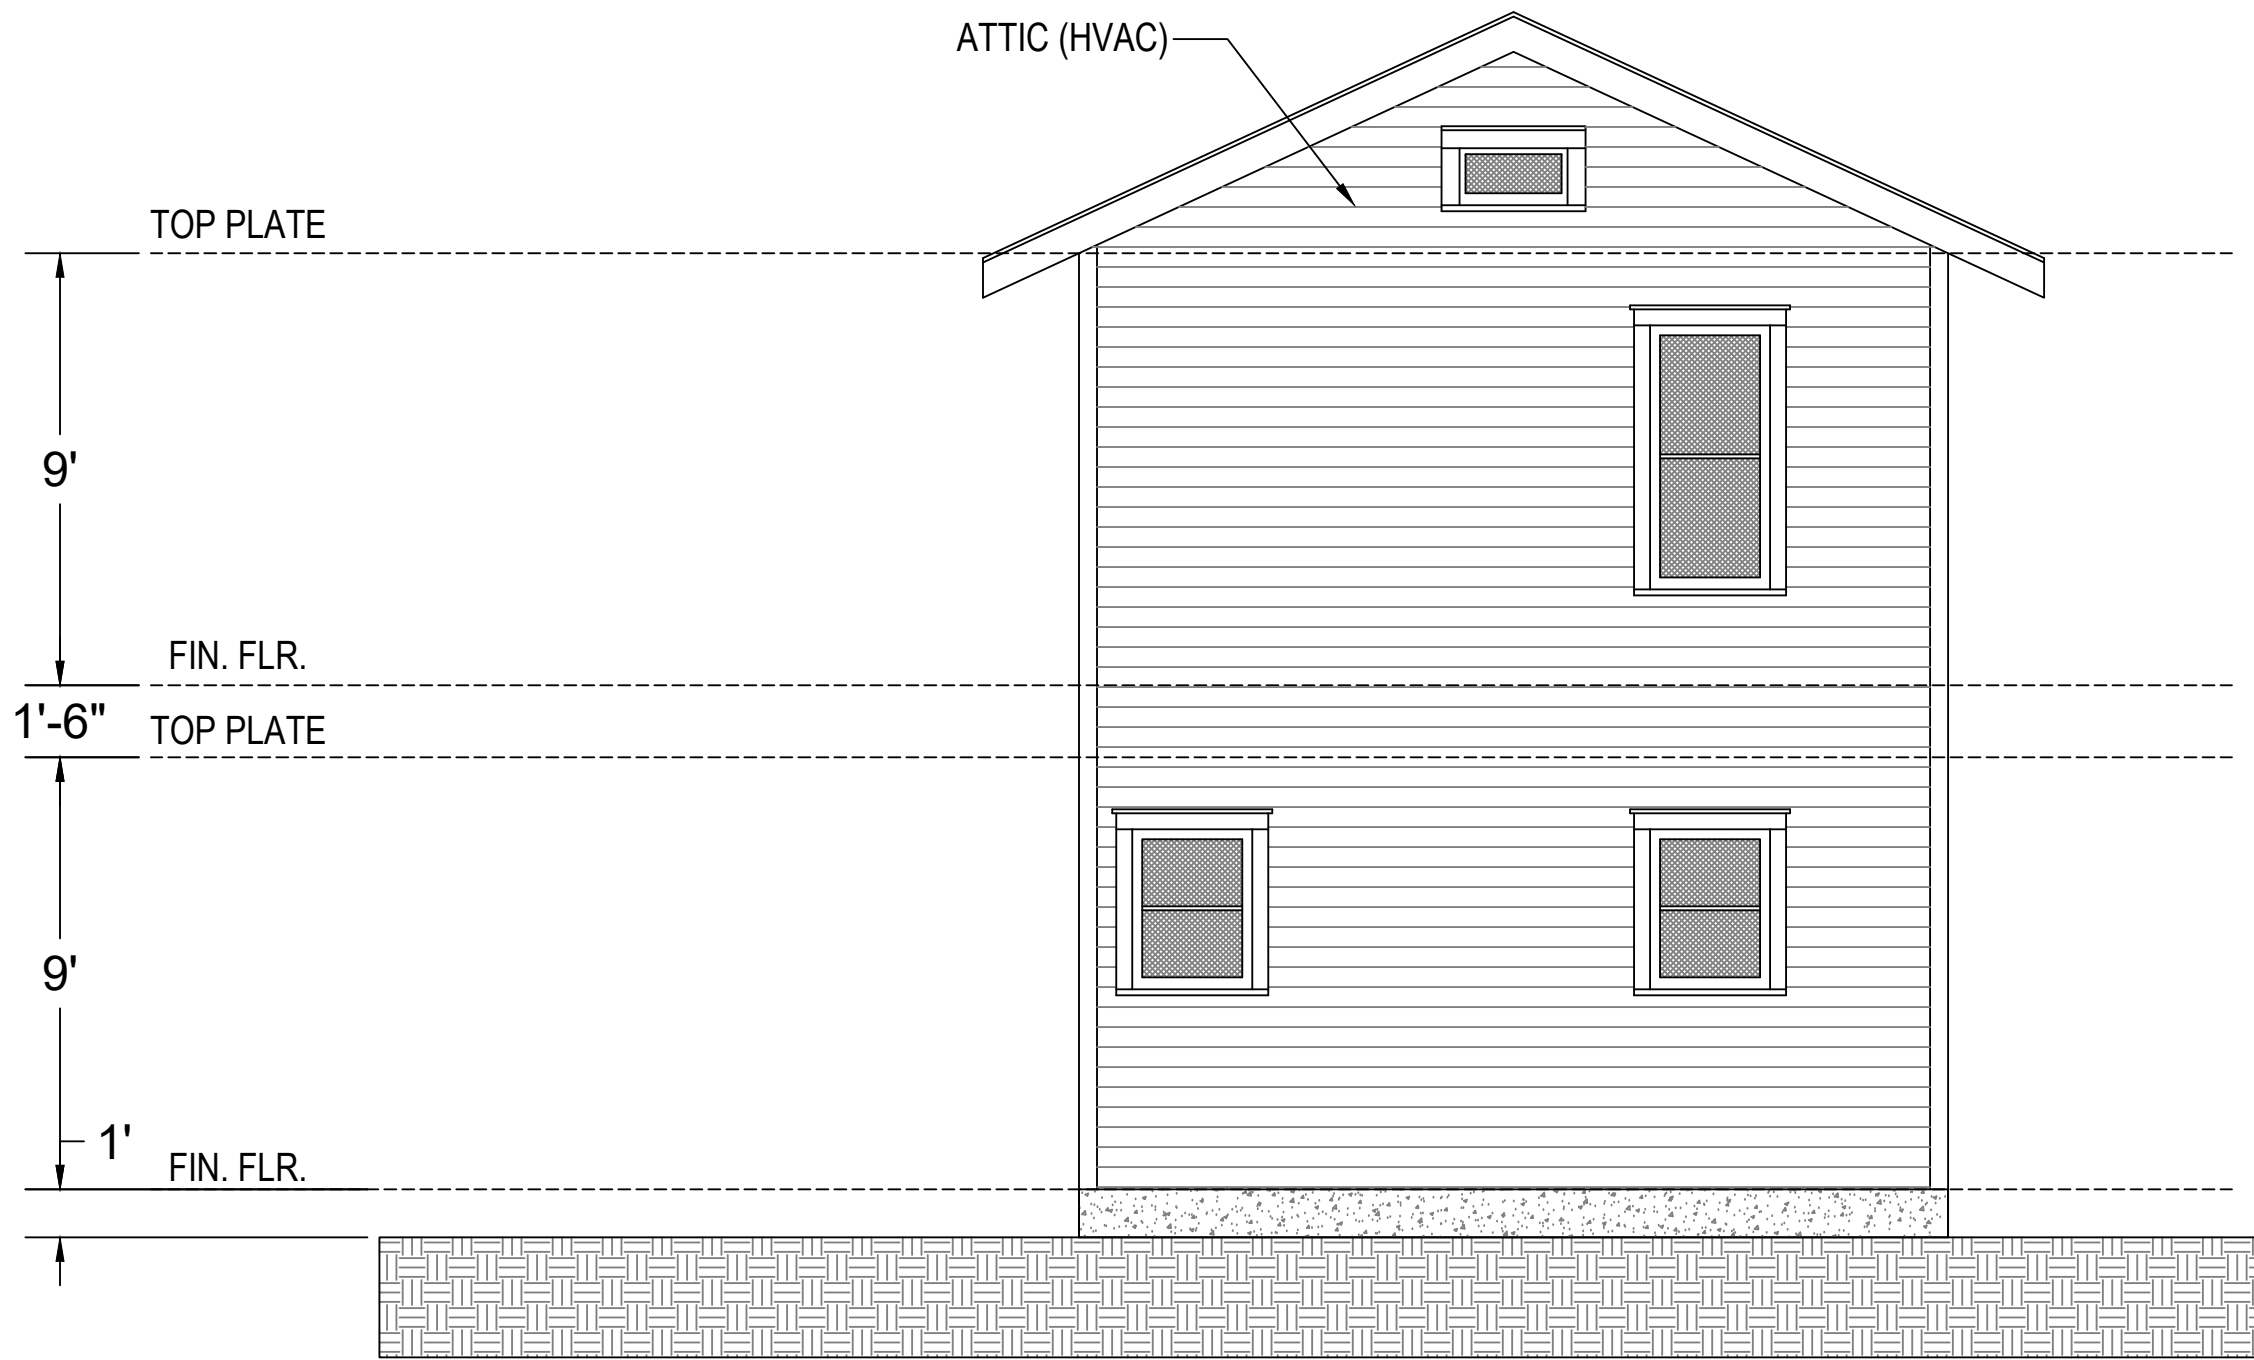

1 NORTH EXTERIOR ELEVATION
SCALE: 1/4" = 1'-0" (HALF SIZE: 1/8"=1'-0")

SEAL

DRAWINGS ARE PRELIMINARY
AND MAY NOT BE USED FOR
REGULATORY APPROVAL,
PERMITTING, OR
CONSTRUCTION

JENNIFER HILL

1/20/20

kirkendall residence

4203 AVENUE H, AUSTIN TX 78751

Revisions

...

Date Issued

HISTORIC REVIEW SET
1/20/20

Project No.

XXXX

Scale

SEE VIEW TITLE


Title

ADU EXTERIOR
ELEVATIONS


Sheet

A6.0


cdkarchitects

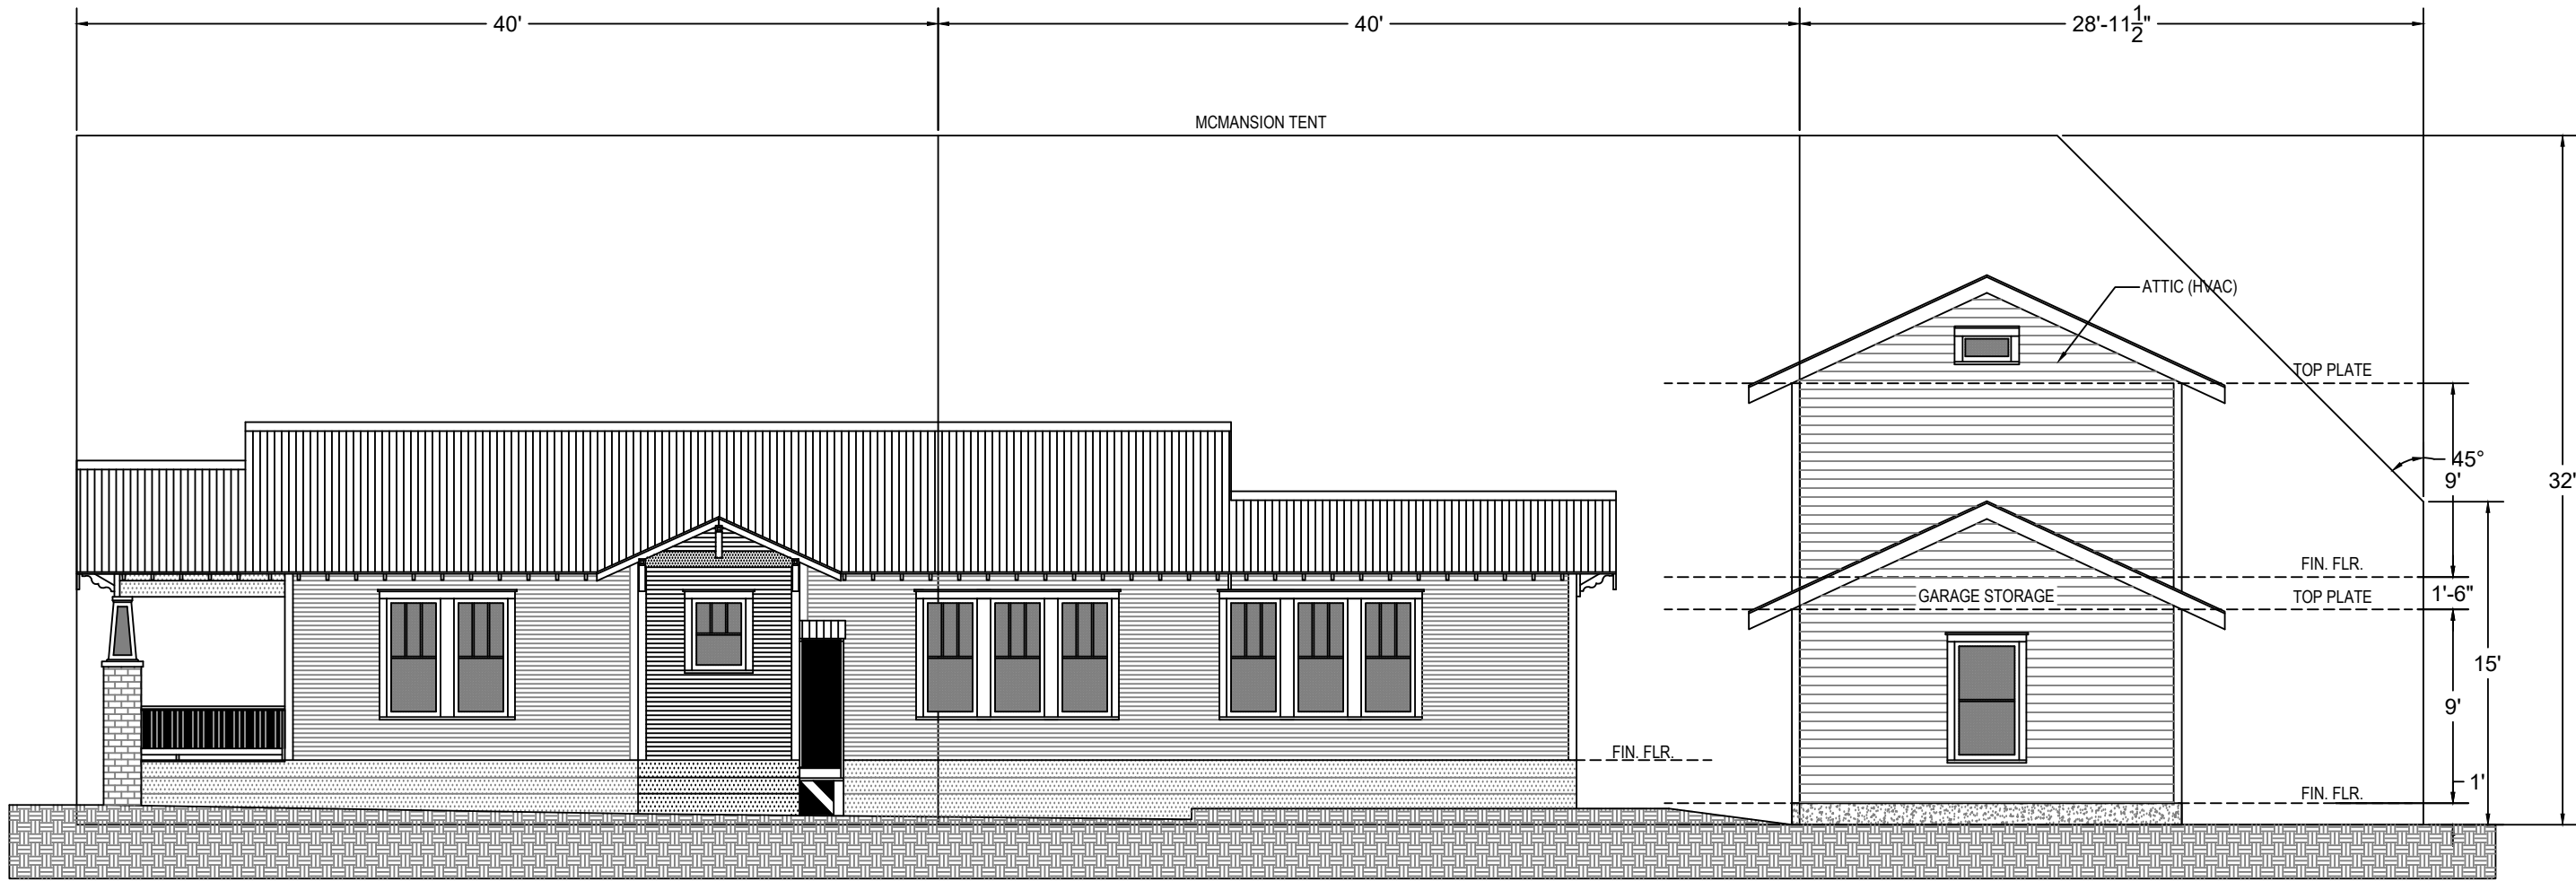


4 SOUTH EXTERIOR ELEVATION
SCALE: 1/4" = 1'-0" (HALF SIZE: 1/8"=1'-0")

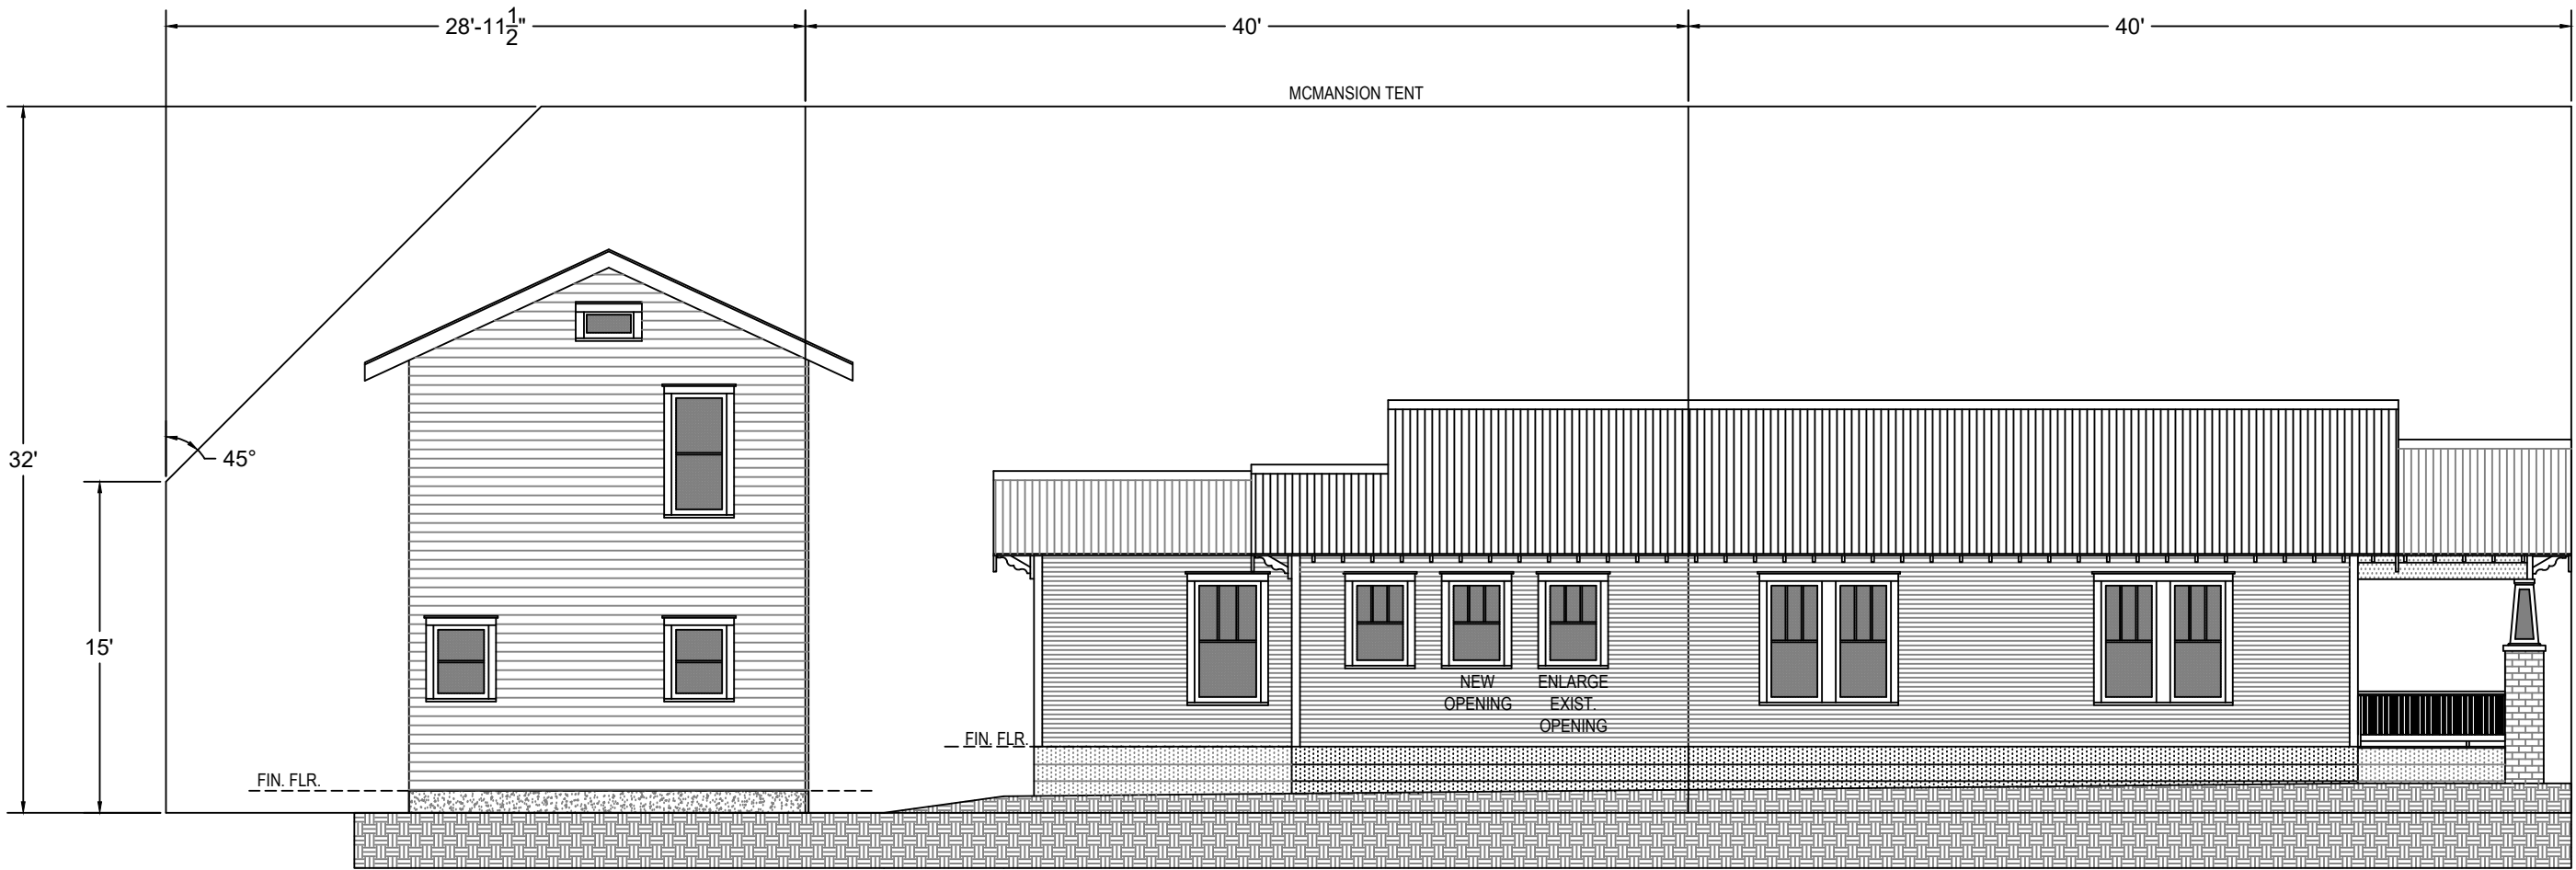

3 NORTH EXTERIOR ELEVATION
SCALE: 1/4" = 1'-0" (HALF SIZE: 1/8"=1'-0")

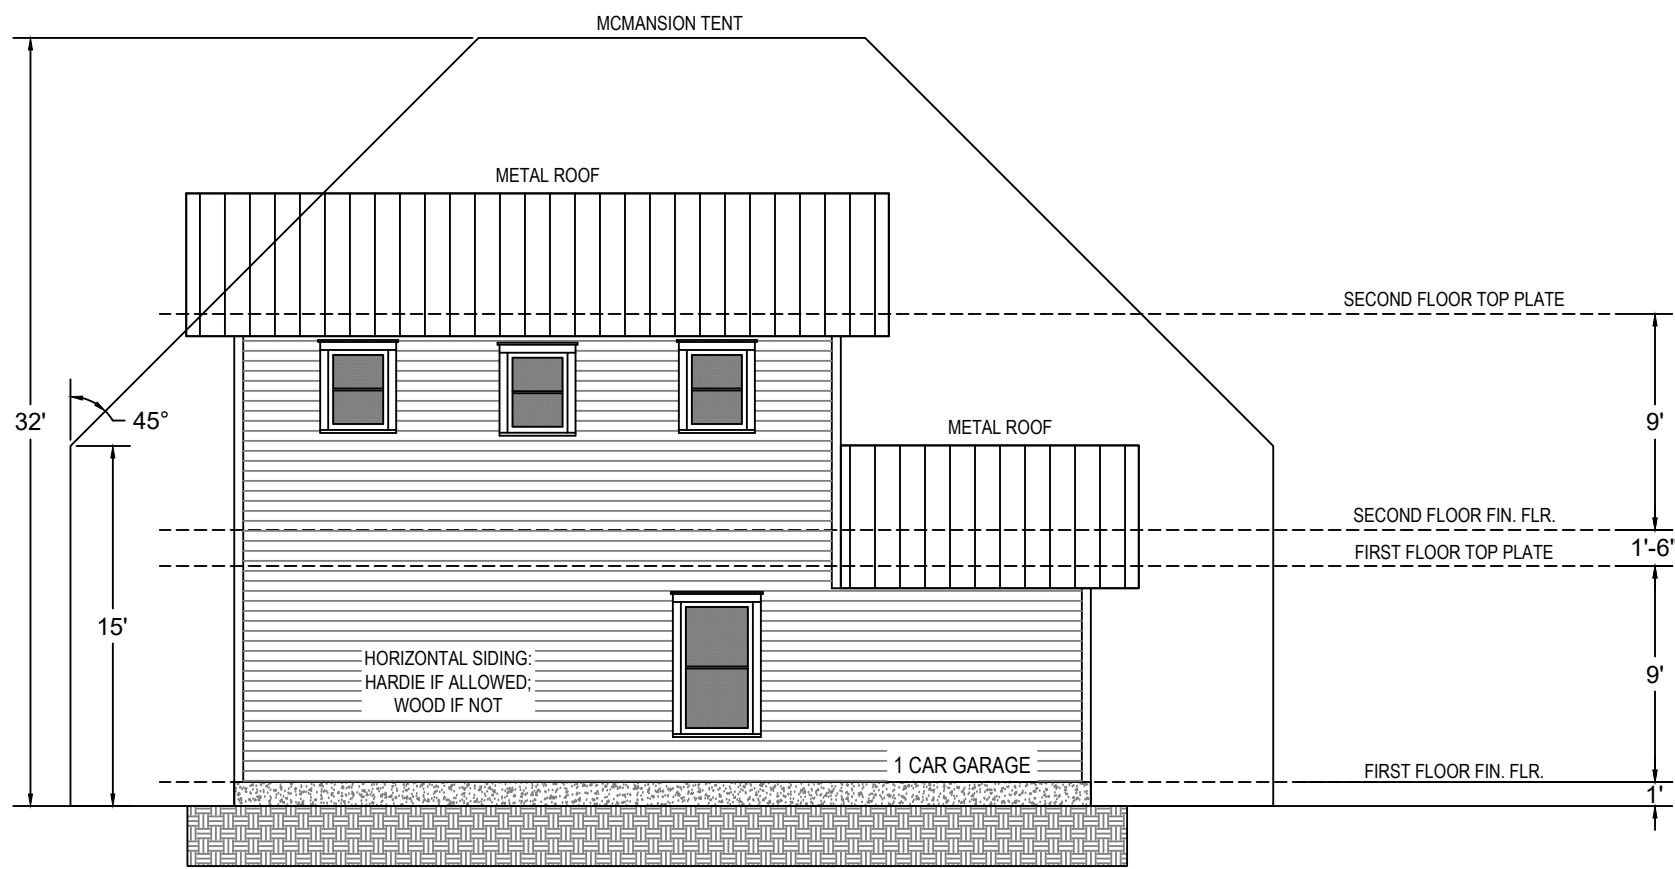

2 WEST EXTERIOR ELEVATION
SCALE: 1/4" = 1'-0" (HALF SIZE: 1/8"=1'-0")

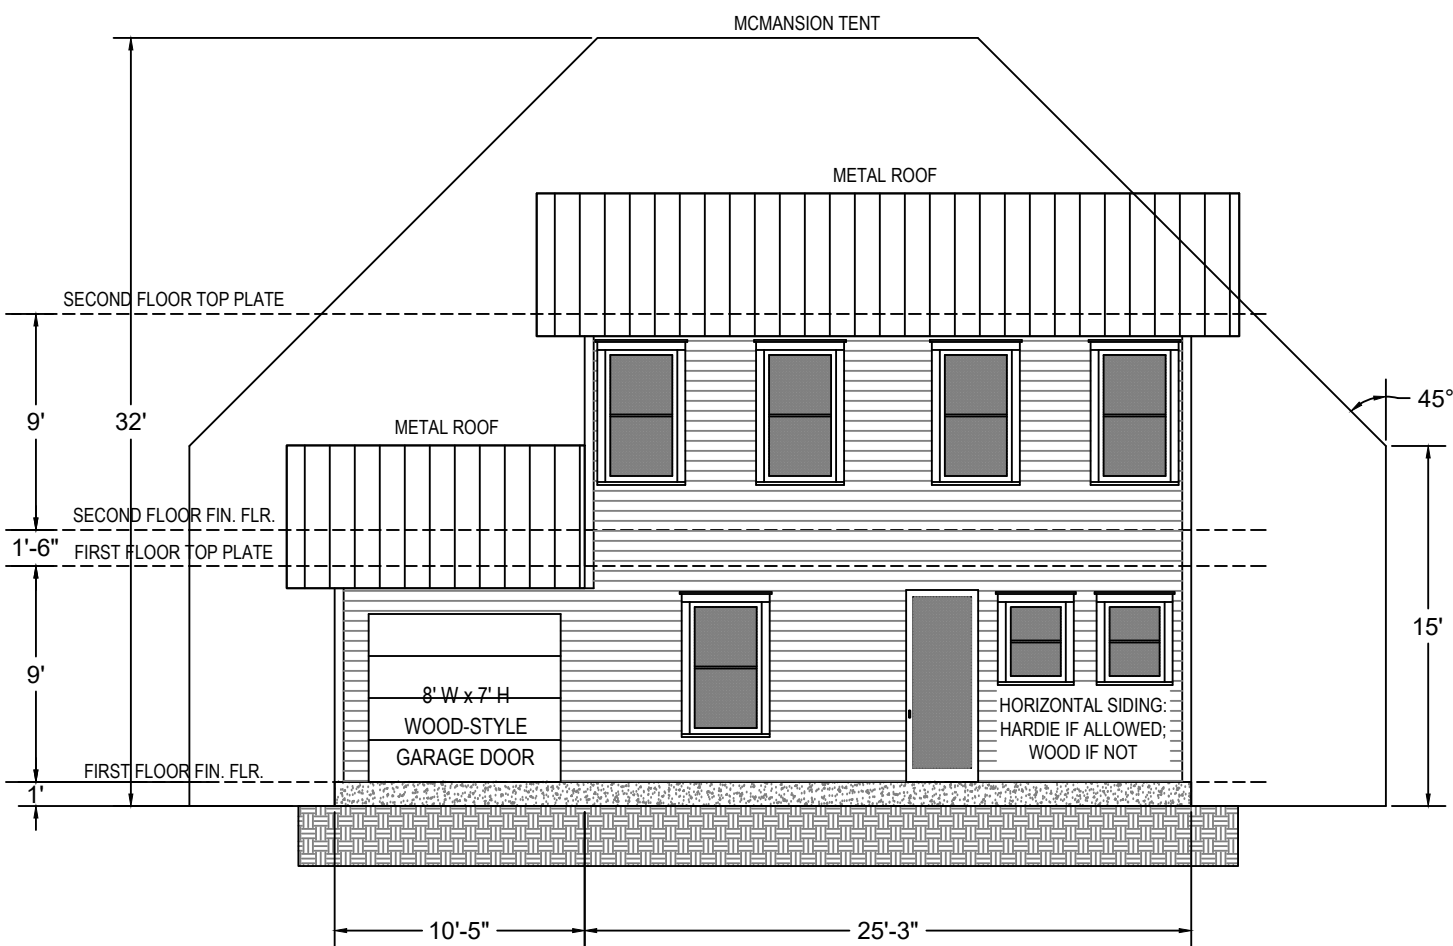

1 EAST EXTERIOR ELEVATION
SCALE: 1/4" = 1'-0" (HALF SIZE: 1/8"=1'-0")

SEAL

DRAWINGS ARE PRELIMINARY
AND MAY NOT BE USED FOR
REGULATORY APPROVAL,
PERMITTING, OR
CONSTRUCTION

JENNIFER HILL

1/20/20

kirkendall residence

4203 AVENUE H, AUSTIN TX 78751

Revisions

...

Date Issued

HISTORIC REVIEW SET
1/20/20

Project No.

XXXX

Scale

SEE VIEW TITLE

Title

MCMANSION
TENT

Sheet

A7.0