



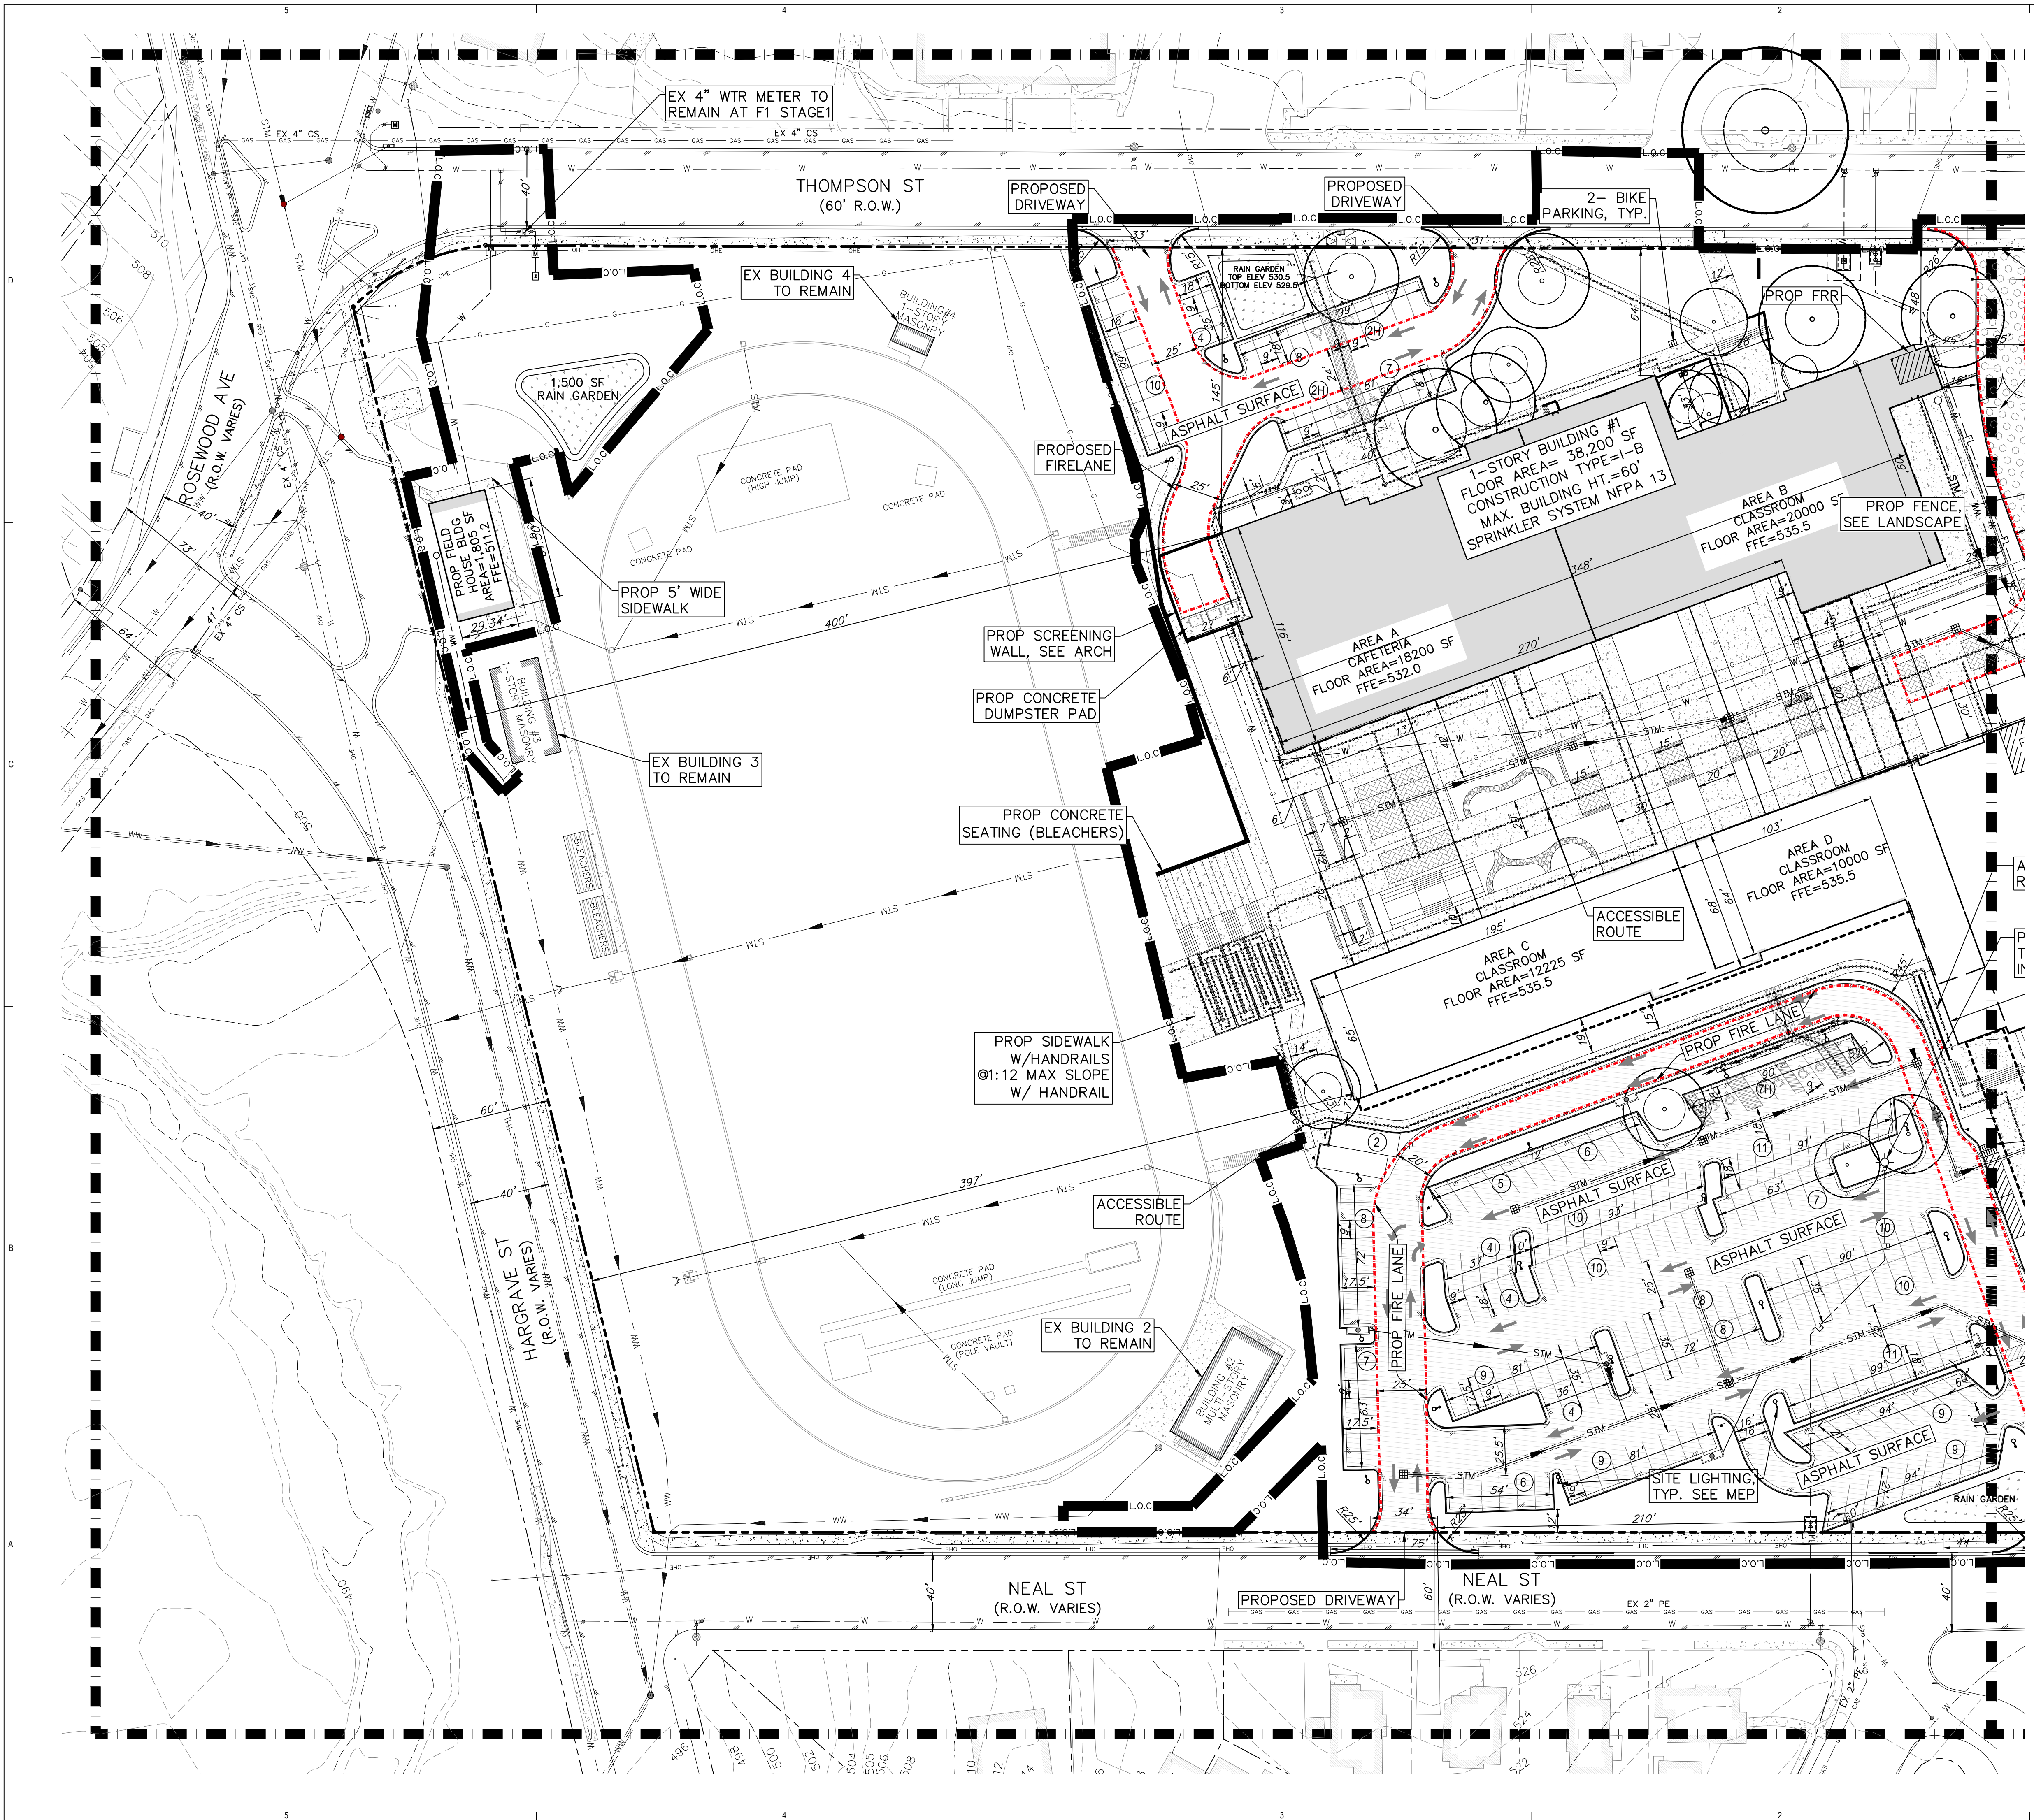



SHEET 10 MATCH LINE

SHEET 10 MATCH LINE

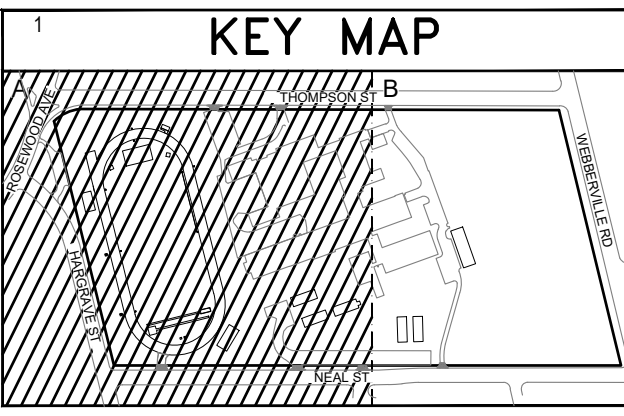

NOTE:
APPROVAL OF THESE PLANS BY THE CITY OF AUSTIN INDICATES COMPLIANCE WITH APPLICABLE CITY REGULATIONS ONLY. COMPLIANCE WITH ACCESSIBILITY STANDARDS SUCH AS THE 2010 STANDARDS FOR ACCESSIBLE DESIGN OR THE 2012 TEXAS ACCESSIBILITY STANDARDS WAS NOT VERIFIED. THE APPLICANT IS RESPONSIBLE FOR COMPLIANCE WITH ALL APPLICABLE ACCESSIBILITY STANDARDS.

- ACCESSIBILITY NOTES:
- SLOPES ON ACCESSIBLE ROUTES MAY NOT EXCEED 1:20 UNLESS DESIGNED AS A RAMP. [ANSI 403.3]
 - ACCESSIBLE PARKING SPACES MUST BE LOCATED ON A SURFACE WITH A SLOPE NOT EXCEEDING 1:50. [ANSI 502.5]
 - ACCESSIBLE ROUTES MUST HAVE A CROSS-SLOPE NO GREATER THAN 1:50. [ANSI 403.3]

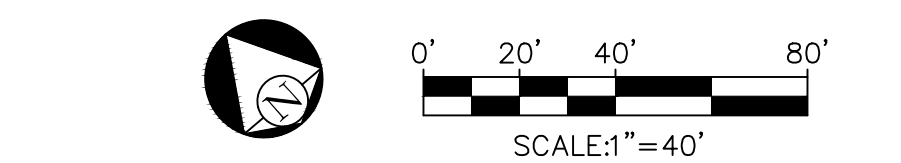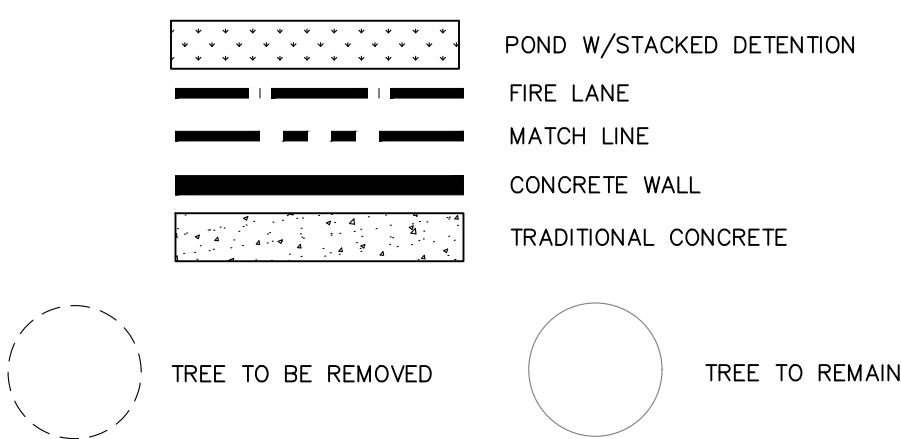

SITE PLAN APPROVAL SHEET 9 OF 35
FILE NUMBER: SP-2018-0450CX.F2 APPLICATION DATE: 09/28/2018
RELEASED FOR GENERAL COMPLIANCE: ZONING: SF-3-NP
Rev. 1 Correction 1
Rev. 2 Correction 2
Rev. 3 Correction 3

Director, Planning and Development Review
Final plan must be recorded by the Project Expiration Date, if applicable. Subsequent Site Plans which do not comply with the Code current at the time of filing, and all required Building Permits and/or a notice of construction (if a Building permit is not required), must also be approved prior to the Project Expiration Date.

PERKINS +WILL
1315 Peachtree St NE
Atlanta, GA 30309
404.873.2300
404.892.5823
www.perkinswill.com

CIVIL
CONSULTANTS
CIVILITUDE Engineers and Planners
5110 Lancaster Ct, Austin, TX 78743

STRUCTURAL
Intelligent Engineering Services, LLP
125 West Sunset Road, San Antonio, TX 78209

MEP
Jose I. Guerra, Inc.
2401 South IH-35, Suite 210, Austin, TX 78741

LANDSCAPING
Coleman & Associates
9890 Silver Mountain Drive, Austin, TX 78737

Worrell Design Group
10705 Briar Forest Drive, Houston, TX 77042

OWNER
AISD
812 San Antonio Street, Suite 200, Austin, TX 78701

CONTRACTOR
Cadence McShane Construction
1221 S Mopac Expressway, Suite 250, Austin, TX 78746

PROJECT

Eastside Memorial Early College High School and International High School at the Original L.C. Anderson Campus

01/12/2019

KEYPLAN

ISSUE CHART

MARK	ISSUE	DATE
Job Number	143121.001	
Drawn	Author	
Checked	Checker	
Approved	Approver	

TITLE

ENLARGED STAGE F2 SITE PLAN SECTION A

SHEET NUMBER

CS-103

9 OF 35

Copyright © 2018 Perkins+Will

SP-2018-0450CX.F2 EASTSIDE MEMORIAL EARLY HIGH SCHOOL - 901 NEAL ST, AUSTIN, TEXAS 78702