

Idle Hands

Artbook for Client Review and Approval

Ion Art Project #5513

NOT FOR CONSTRUCTION

Client Approval

Printed Name: _____

Signature: _____

Date: _____

Landlord Approval

Printed Name: _____

Signature: _____

Date: _____


Client Contact Info:
Matt Wolski
matt@midaswillum.com
330-328-2732

Project Address:
85 Rainey St.
Austin, TX 78701


Date: 5.14.20
Rev: 6.16.20



Idle Hands | Site Plan

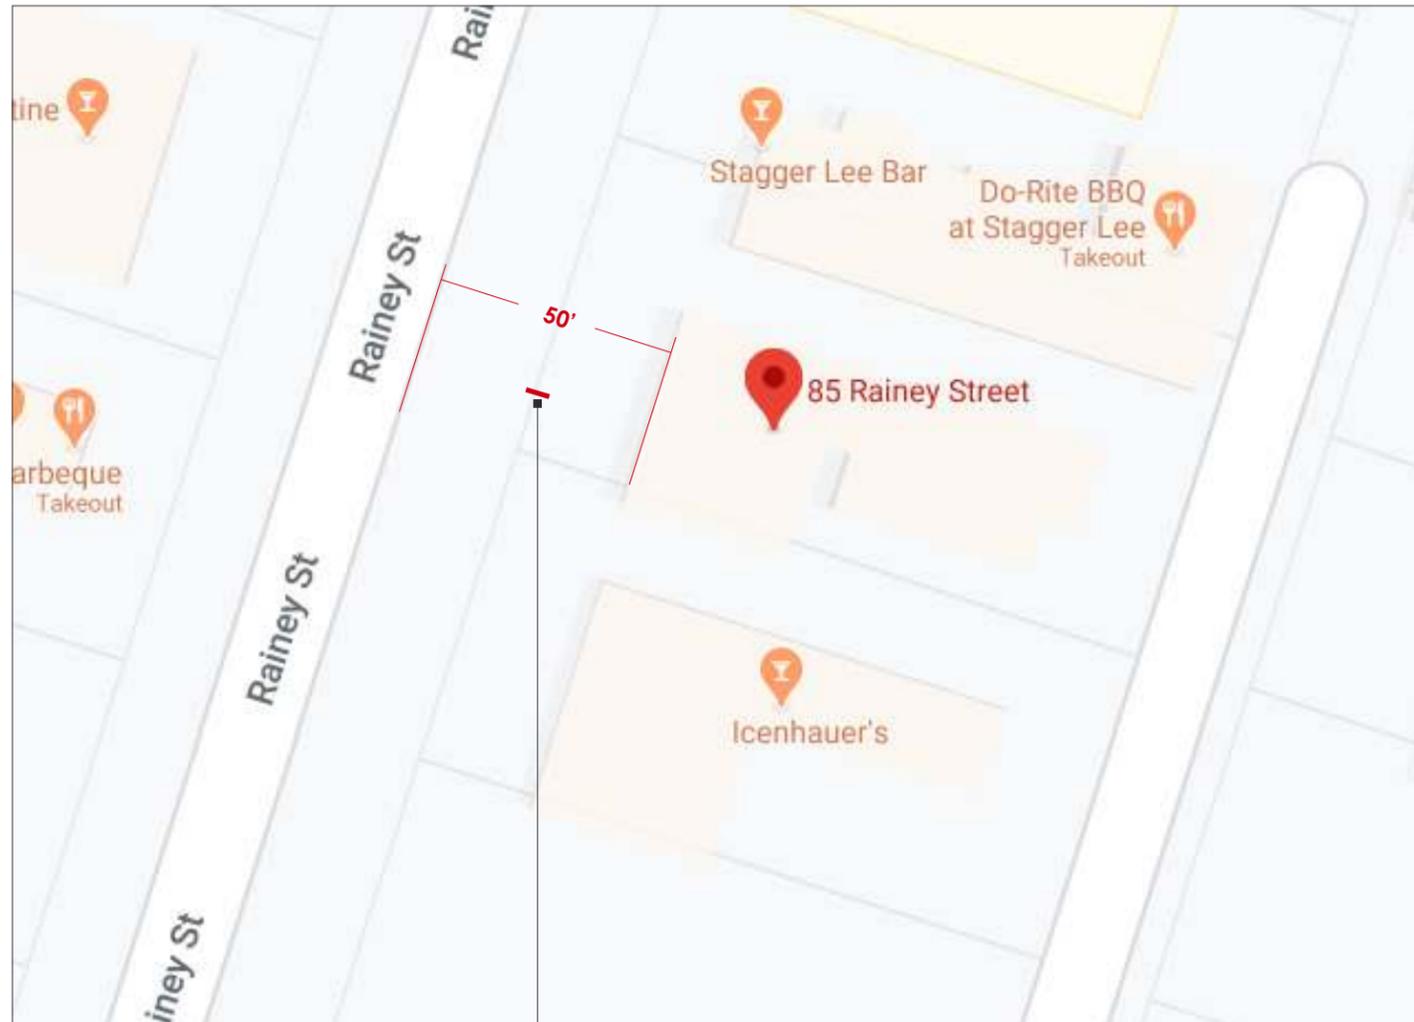

sign location


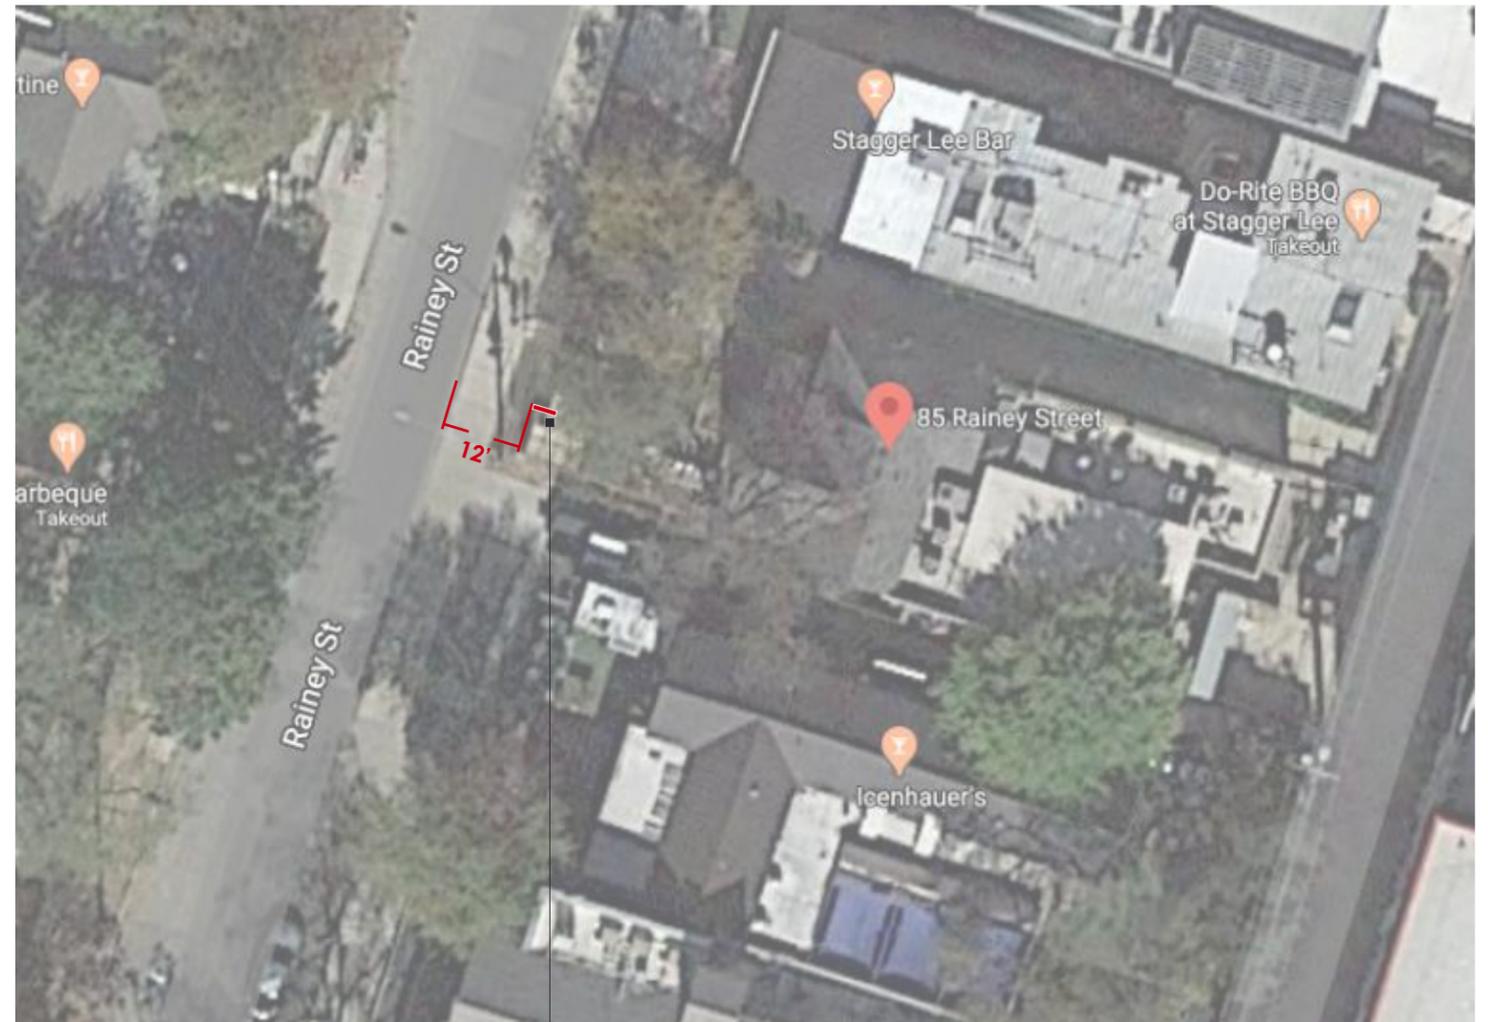


sign location

Disclaimers:

- Due to variations in monitors, screens, and printers, the approved color choices may not be accurately represented on this document.
- Color selections on illuminated digital prints will need to be clarified as color matched when the sign is lit or non-lit.

Idle Hands | Concept 2B - Two-Sided Pylon Sign

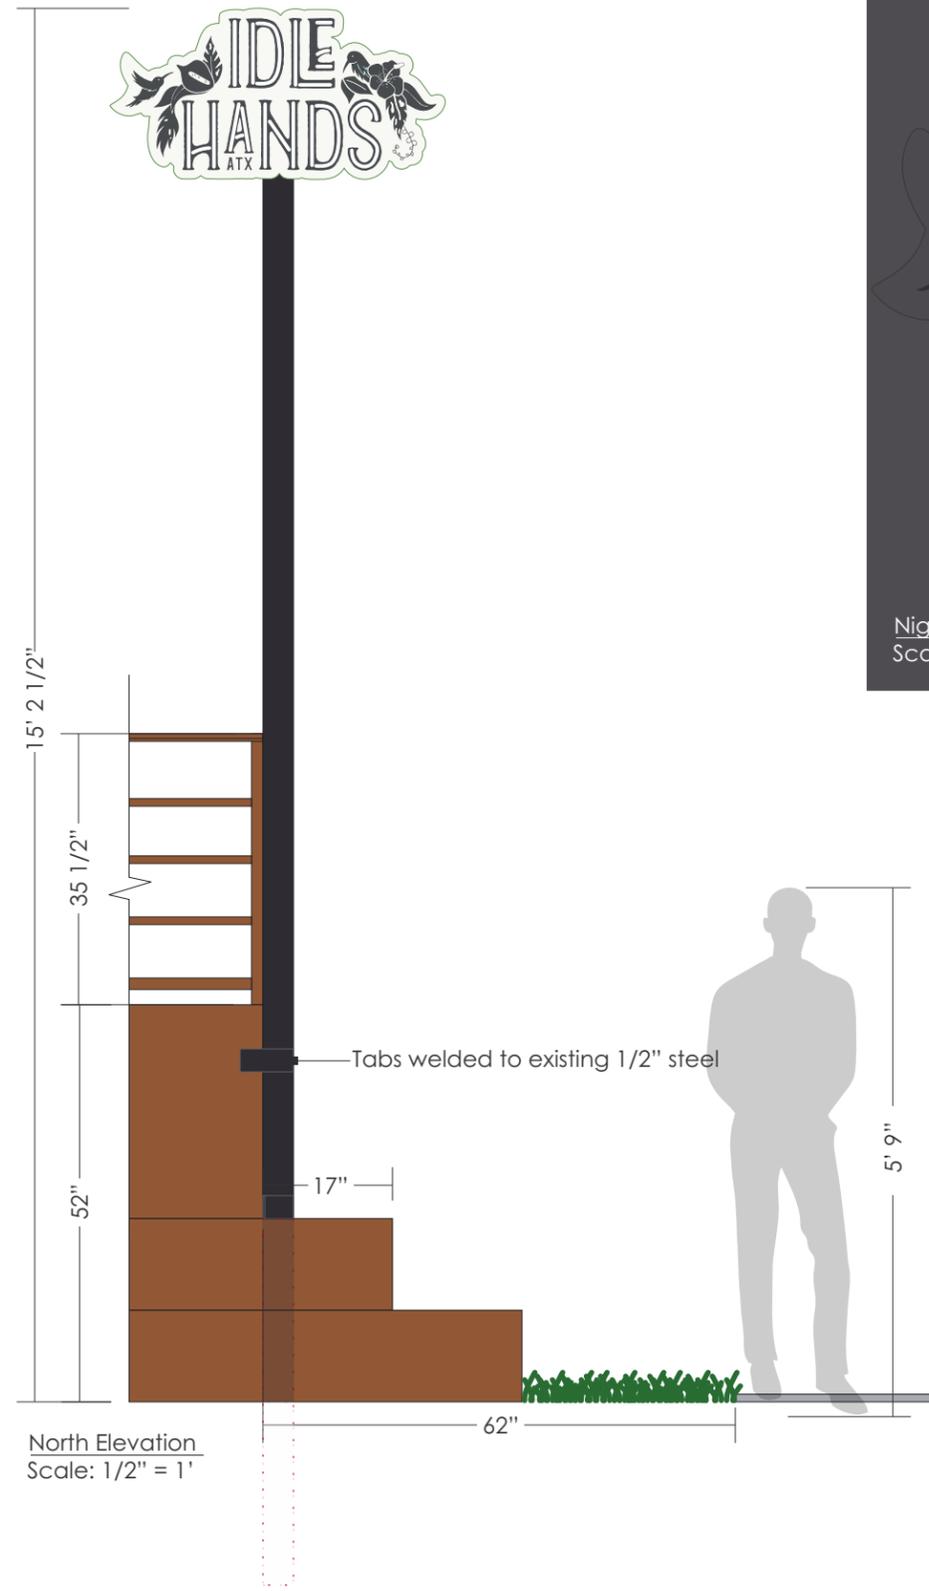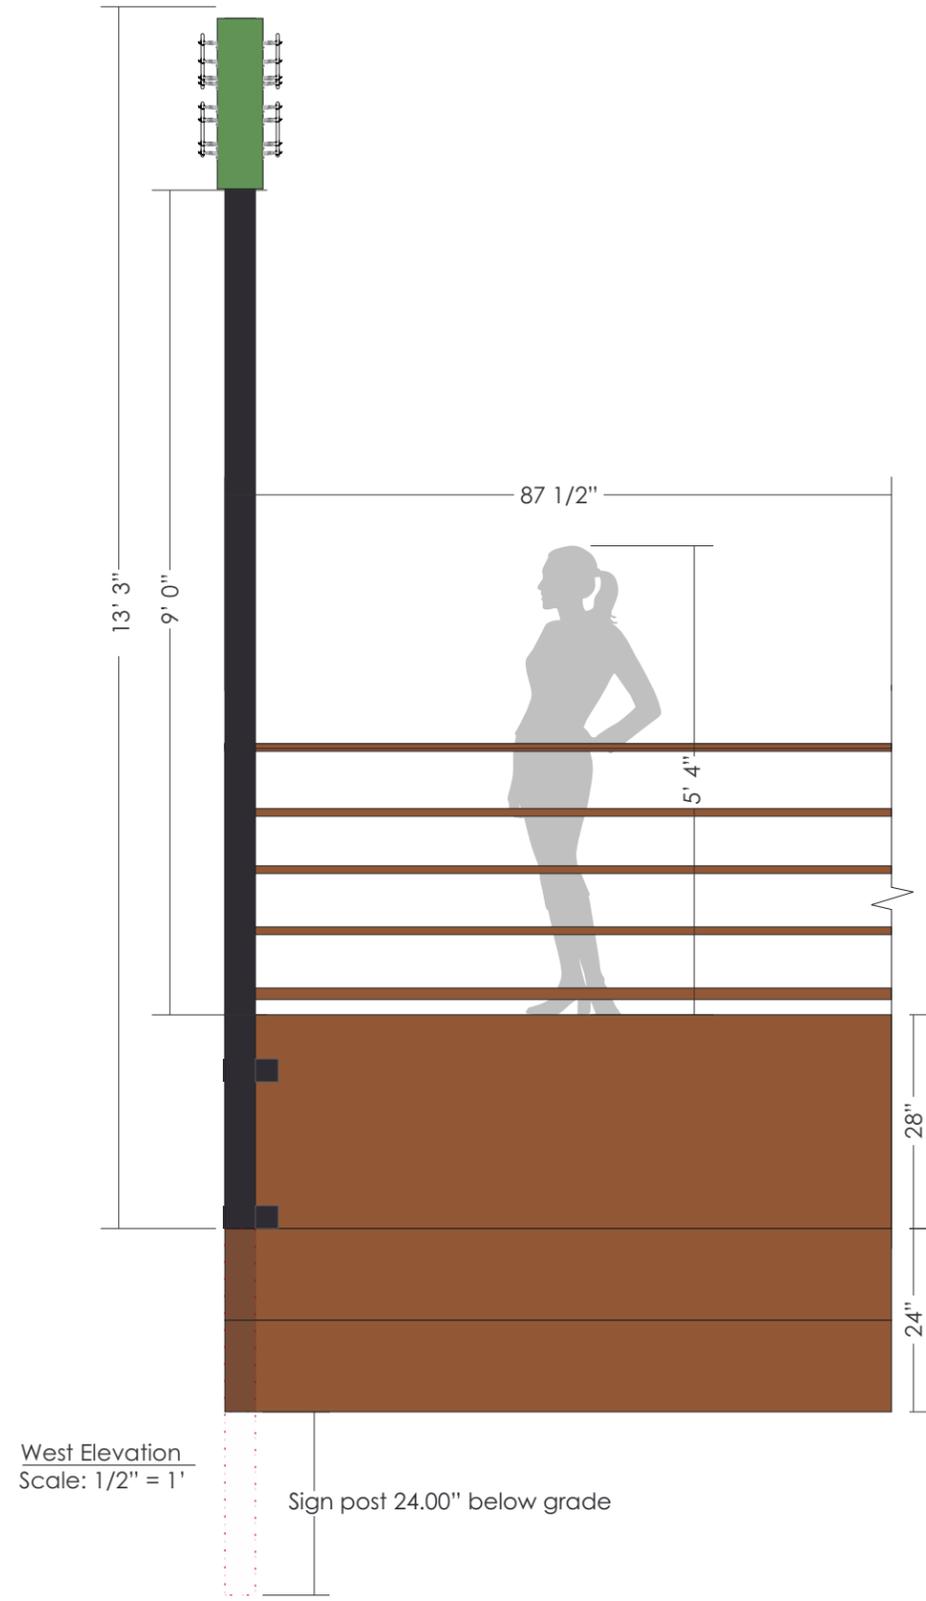


Permitting information	
Cabinet Weight: 100 lbs	Storefront width: 26' 7"
Pole Weight: 150 lbs	Storefront height: 19'
	Total sign area: 7.2 (3.6 per face) Sq Ft

Electrical Notice
Ion Art DOES NOT provide primary electrical to the sign/project. Power to the sign/project must be done by a licensed electrical contractor or licenced electrician.
Requirements:
1. Minimum of 1 dedicated 120V 20amp circuit
2. J-box installed within 6ft of project/sign
3. 3 wires - line, ground, neutral

Disclaimers:

- Due to variations in monitors, screens, and printers, the approved color choices may not be accurately represented on this document.
- Color selections on illuminated digital prints will need to be clarified as color matched when the sign is lit or non-lit.

Idle Hands | Concept 2B - Dimensions

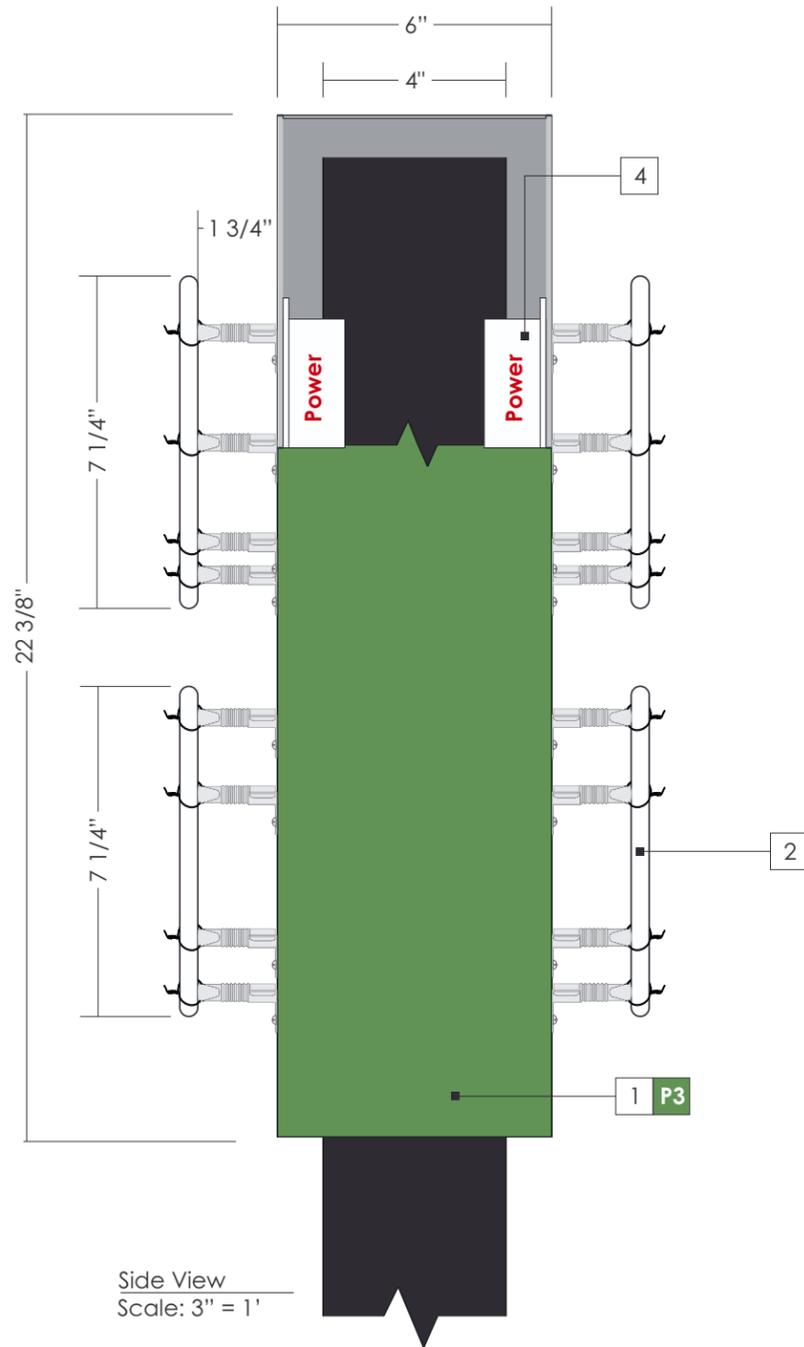

Paint		Vinyl	
P3	MP TBD - satin finish	V1	digital print vinyl
P2	MP Black - matte finish		

- 1 Two sided aluminum pylon sign with V1 graphics on North and South faces, returns painted P3
- 2 10mm 6500K white neon on North and South faces
- 3 4"x4" Steel pole secured with tabs to existing 1/2" Corten steel wall, painted P2
- 4 Internally mounted neon wiring and transformers

Disclaimers:

- Due to variations in monitors, screens, and printers, the approved color choices may not be accurately represented on this document.
- Color selections on illuminated digital prints will need to be clarified as color matched when the sign is lit or non-lit.

Idle Hands | Concept 2B - Renders



Render
Scale: 1/2" = 1'

Disclaimers:

- Due to variations in monitors, screens, and printers, the approved color choices may not be accurately represented on this document.
- Color selections on illuminated digital prints will need to be clarified as color matched when the sign is lit or non-lit.