


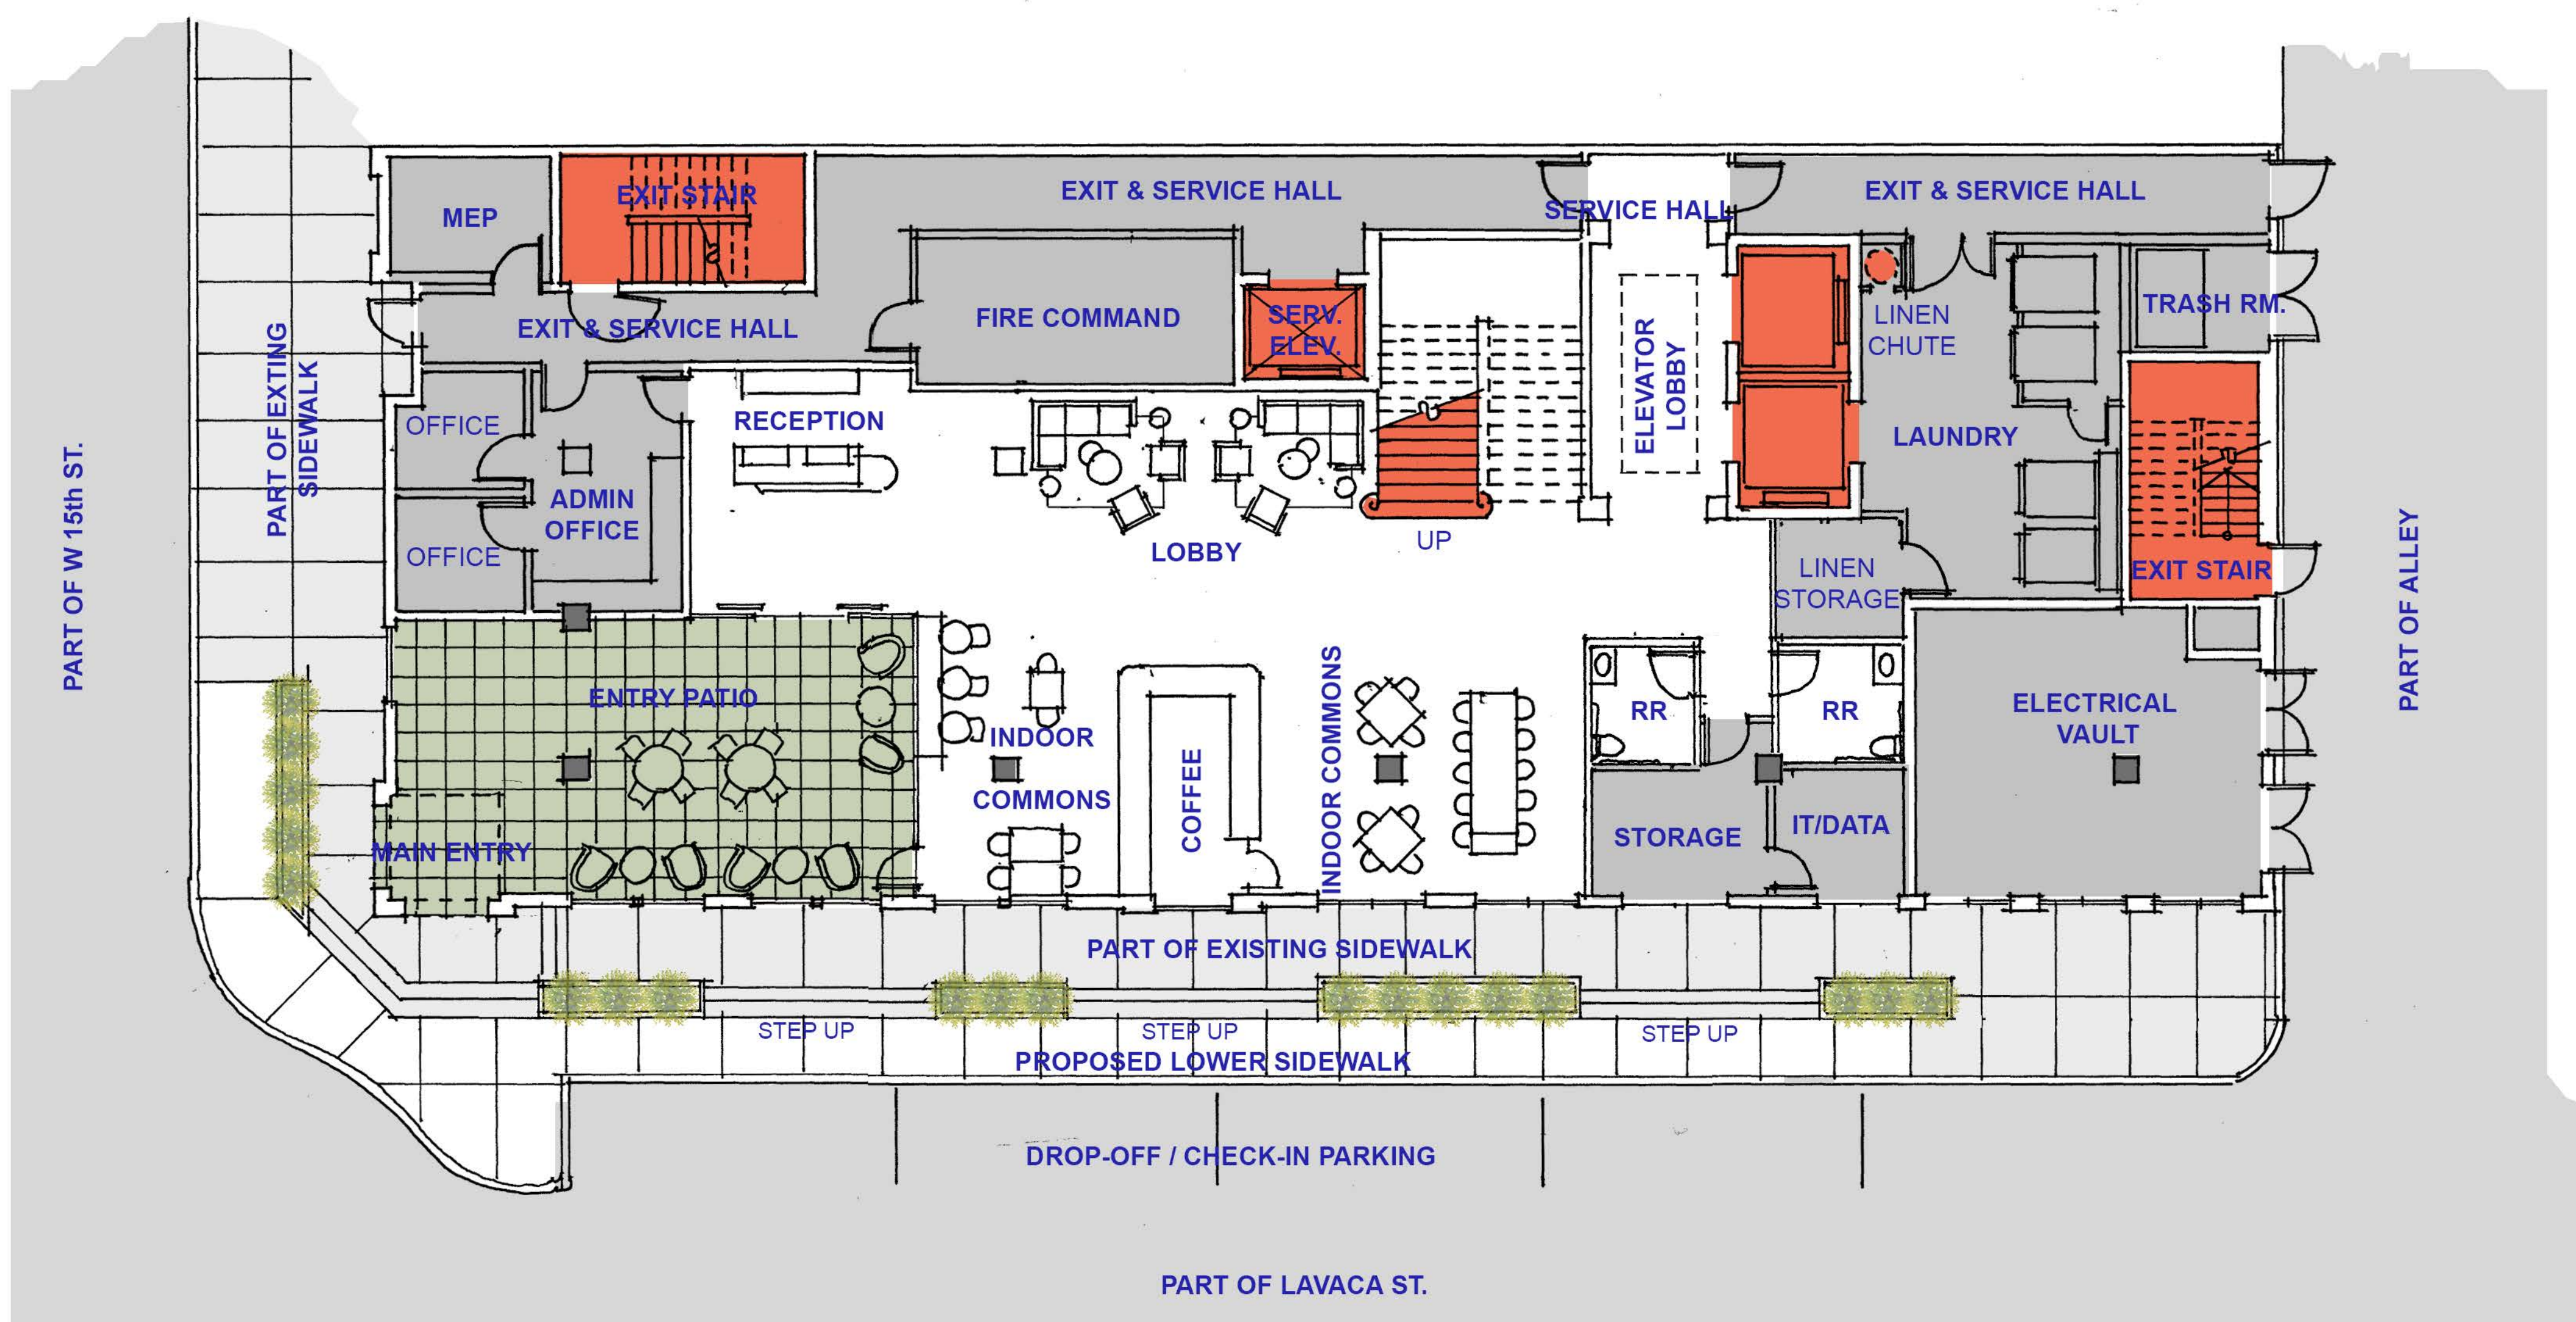
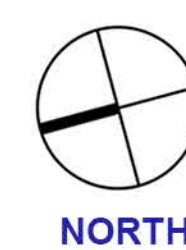
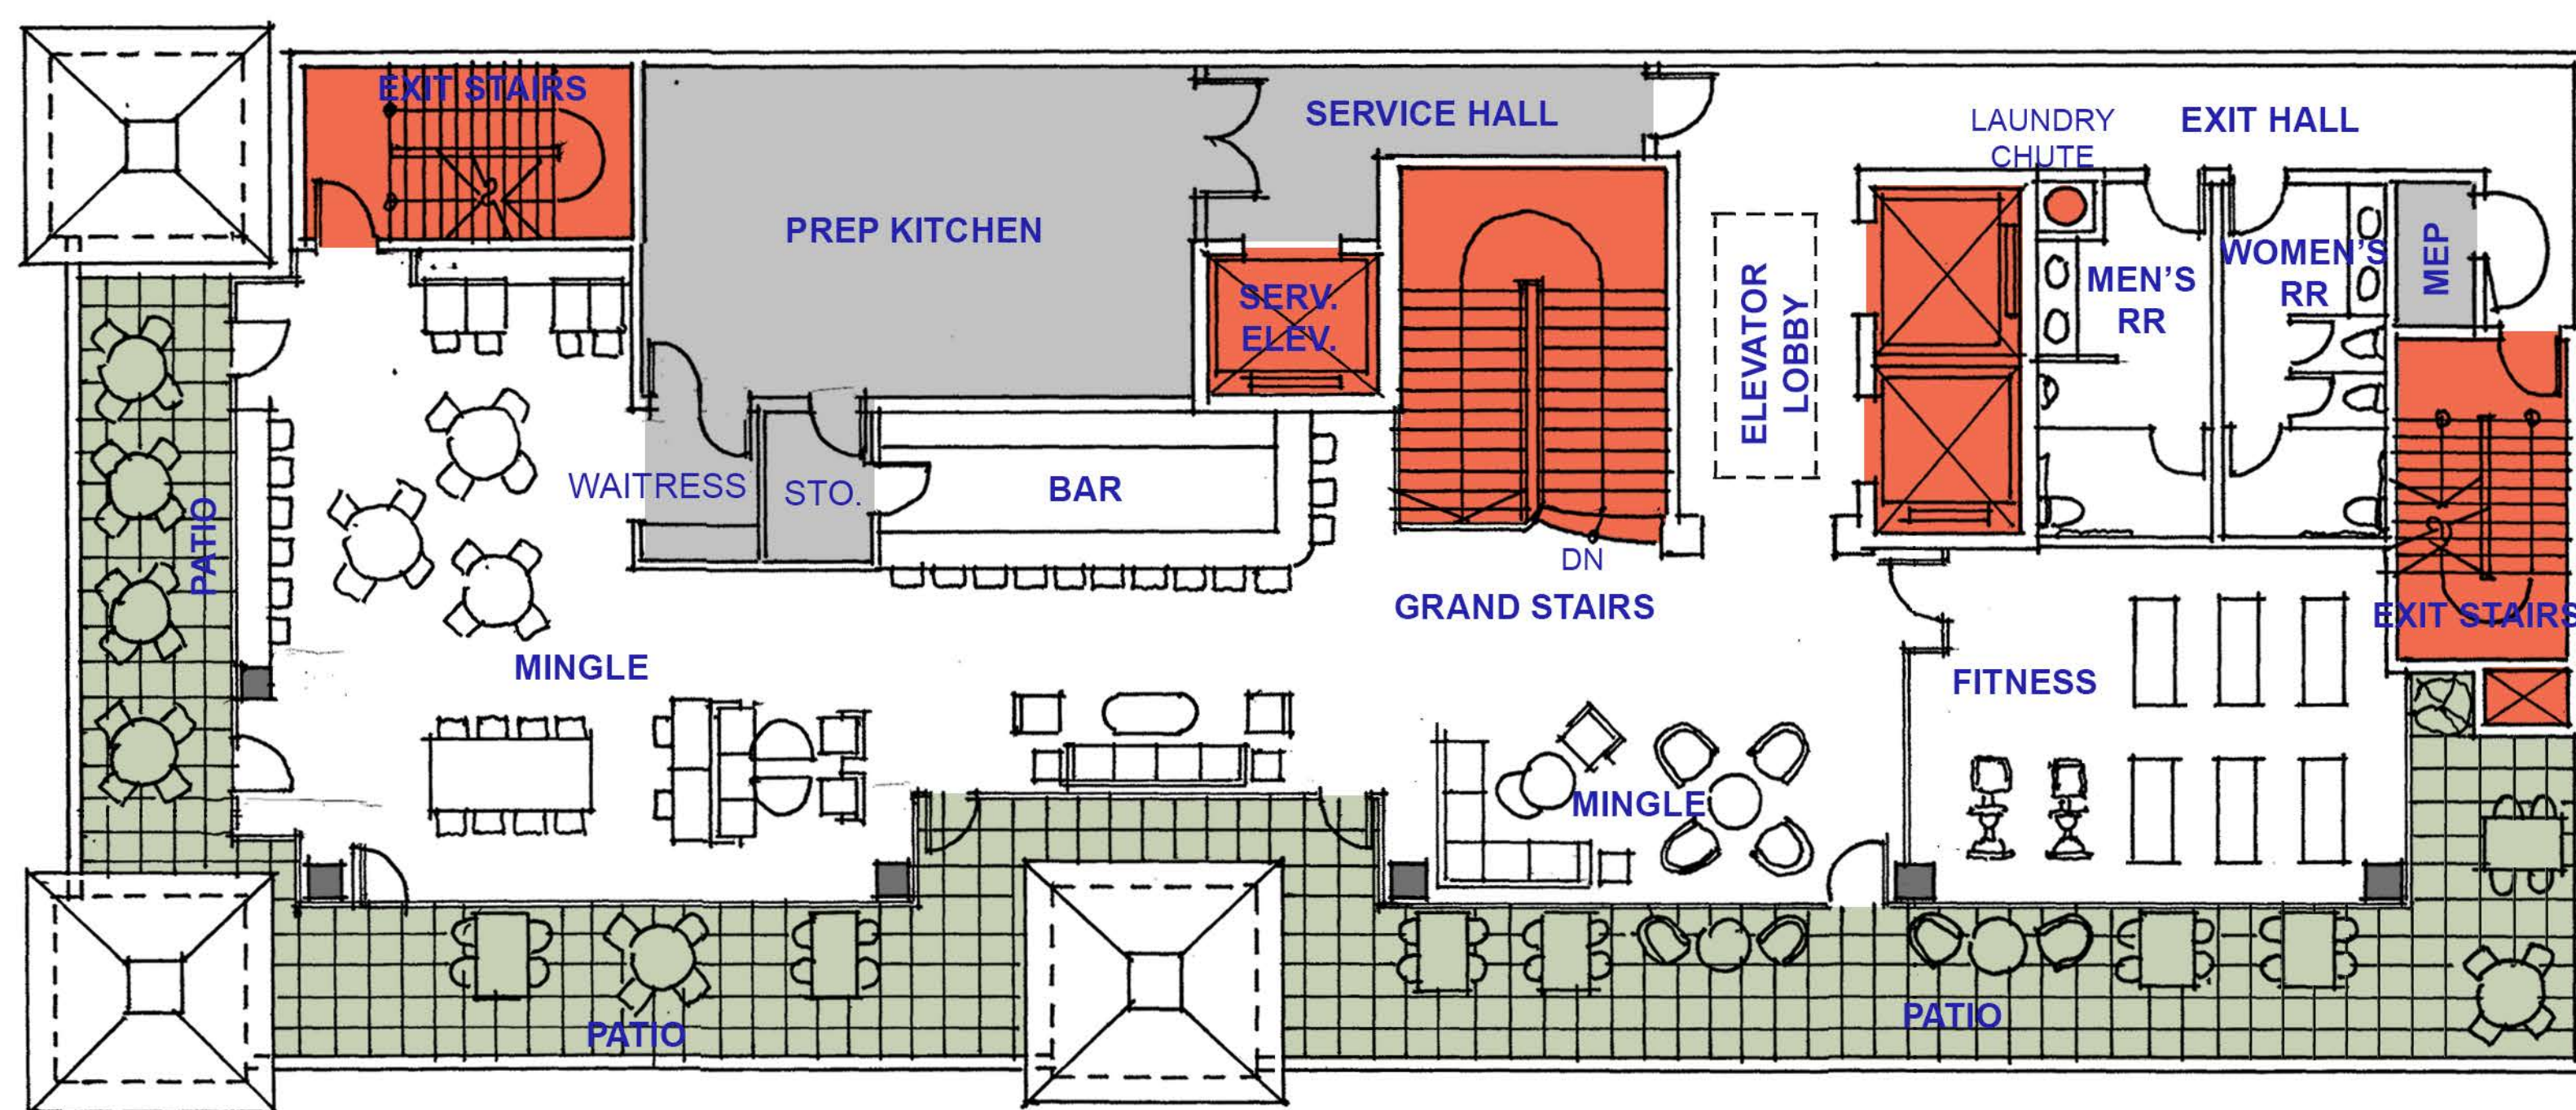


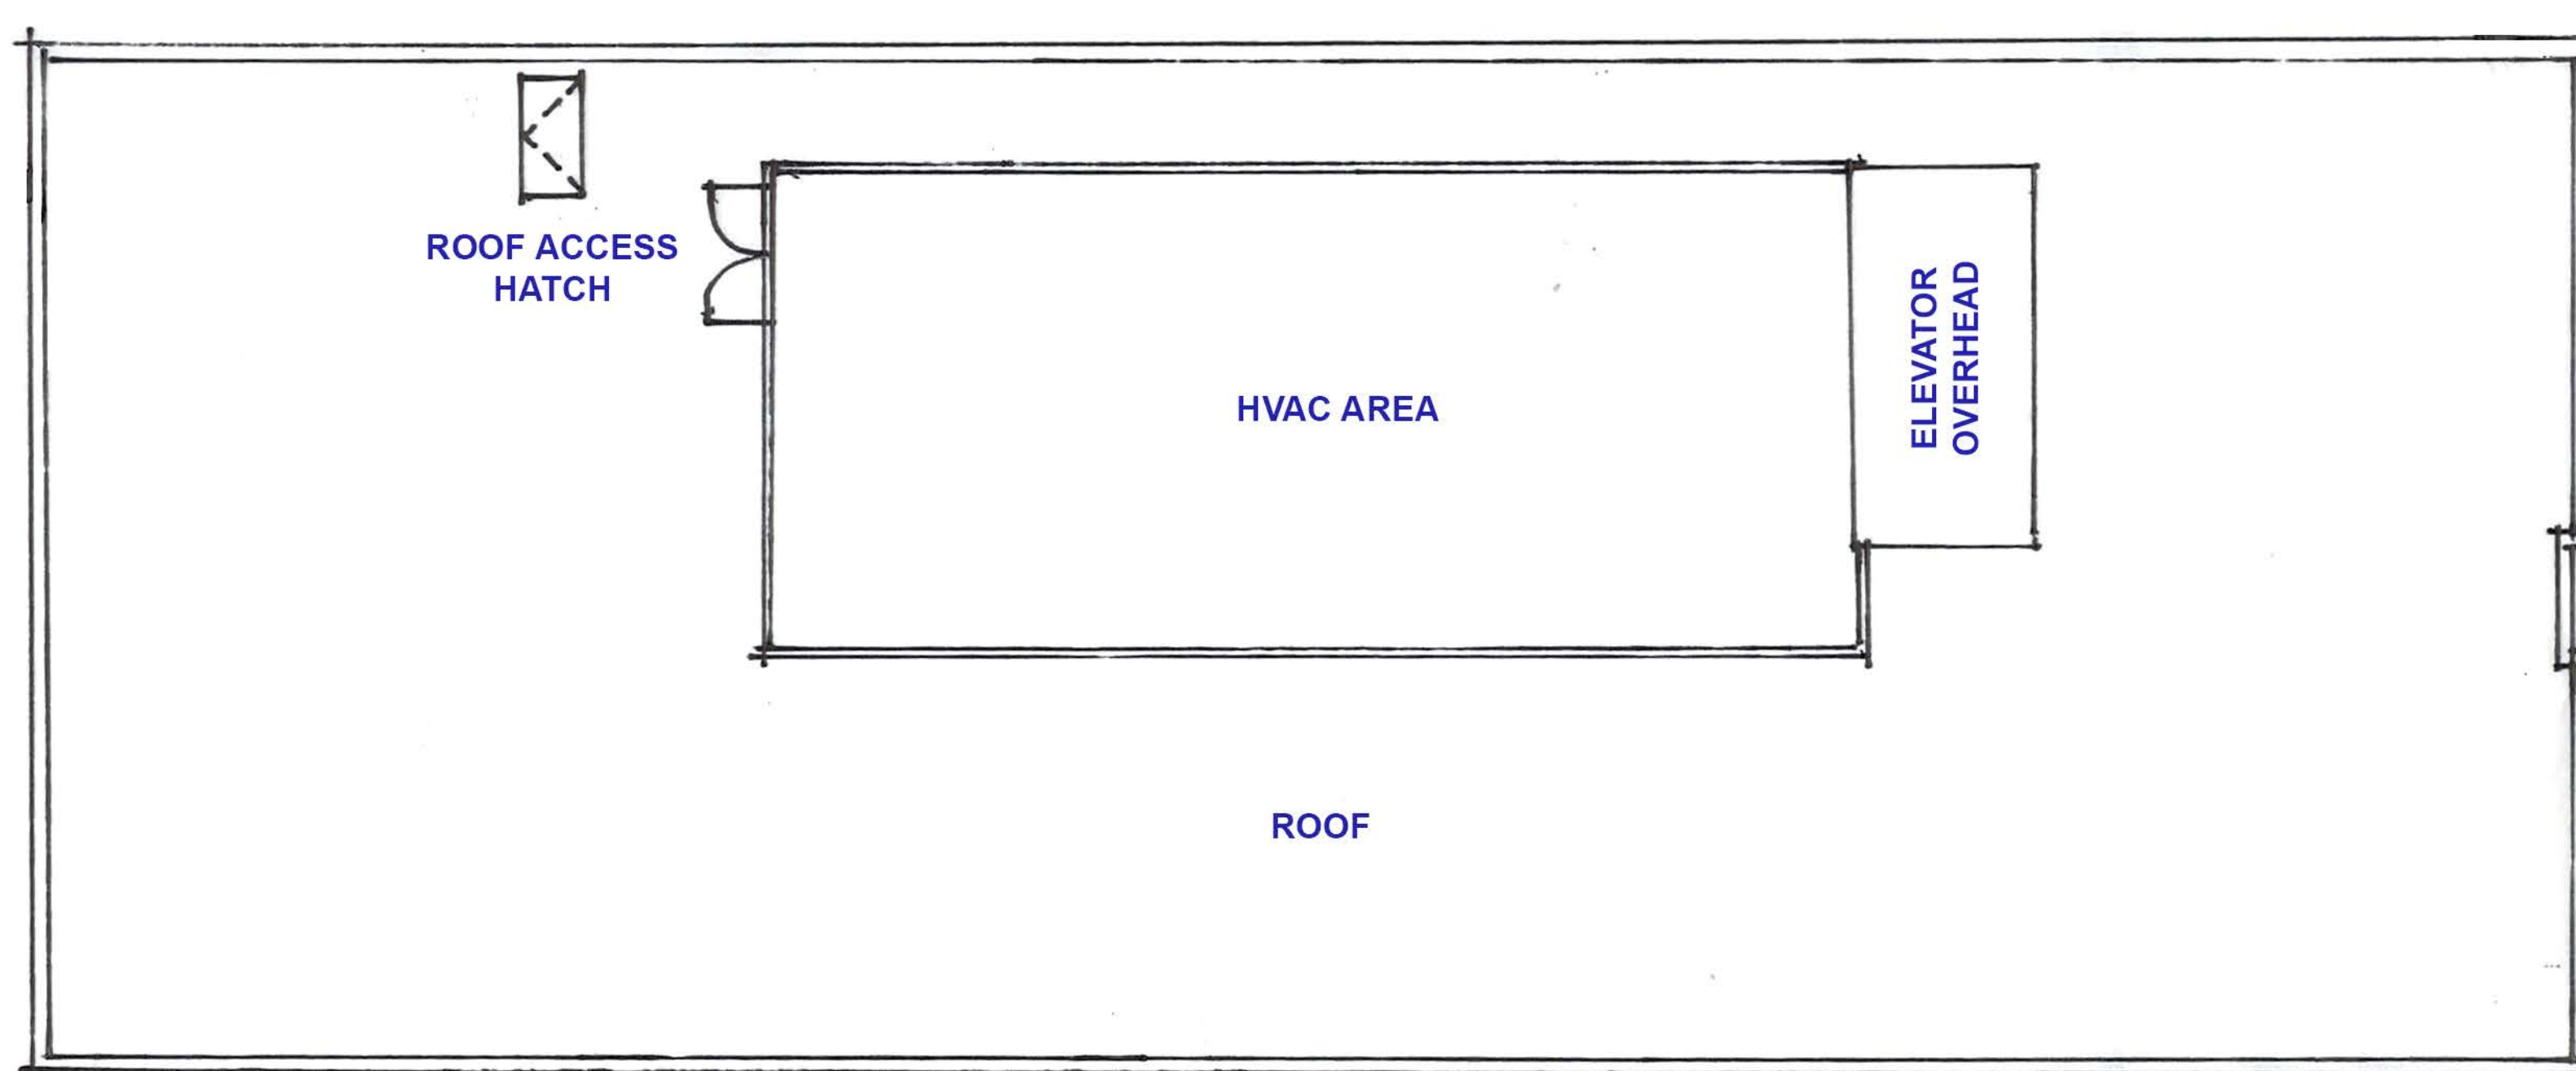


GROUND FLOOR PLAN
SCALE: 1/16" = 1'-0"

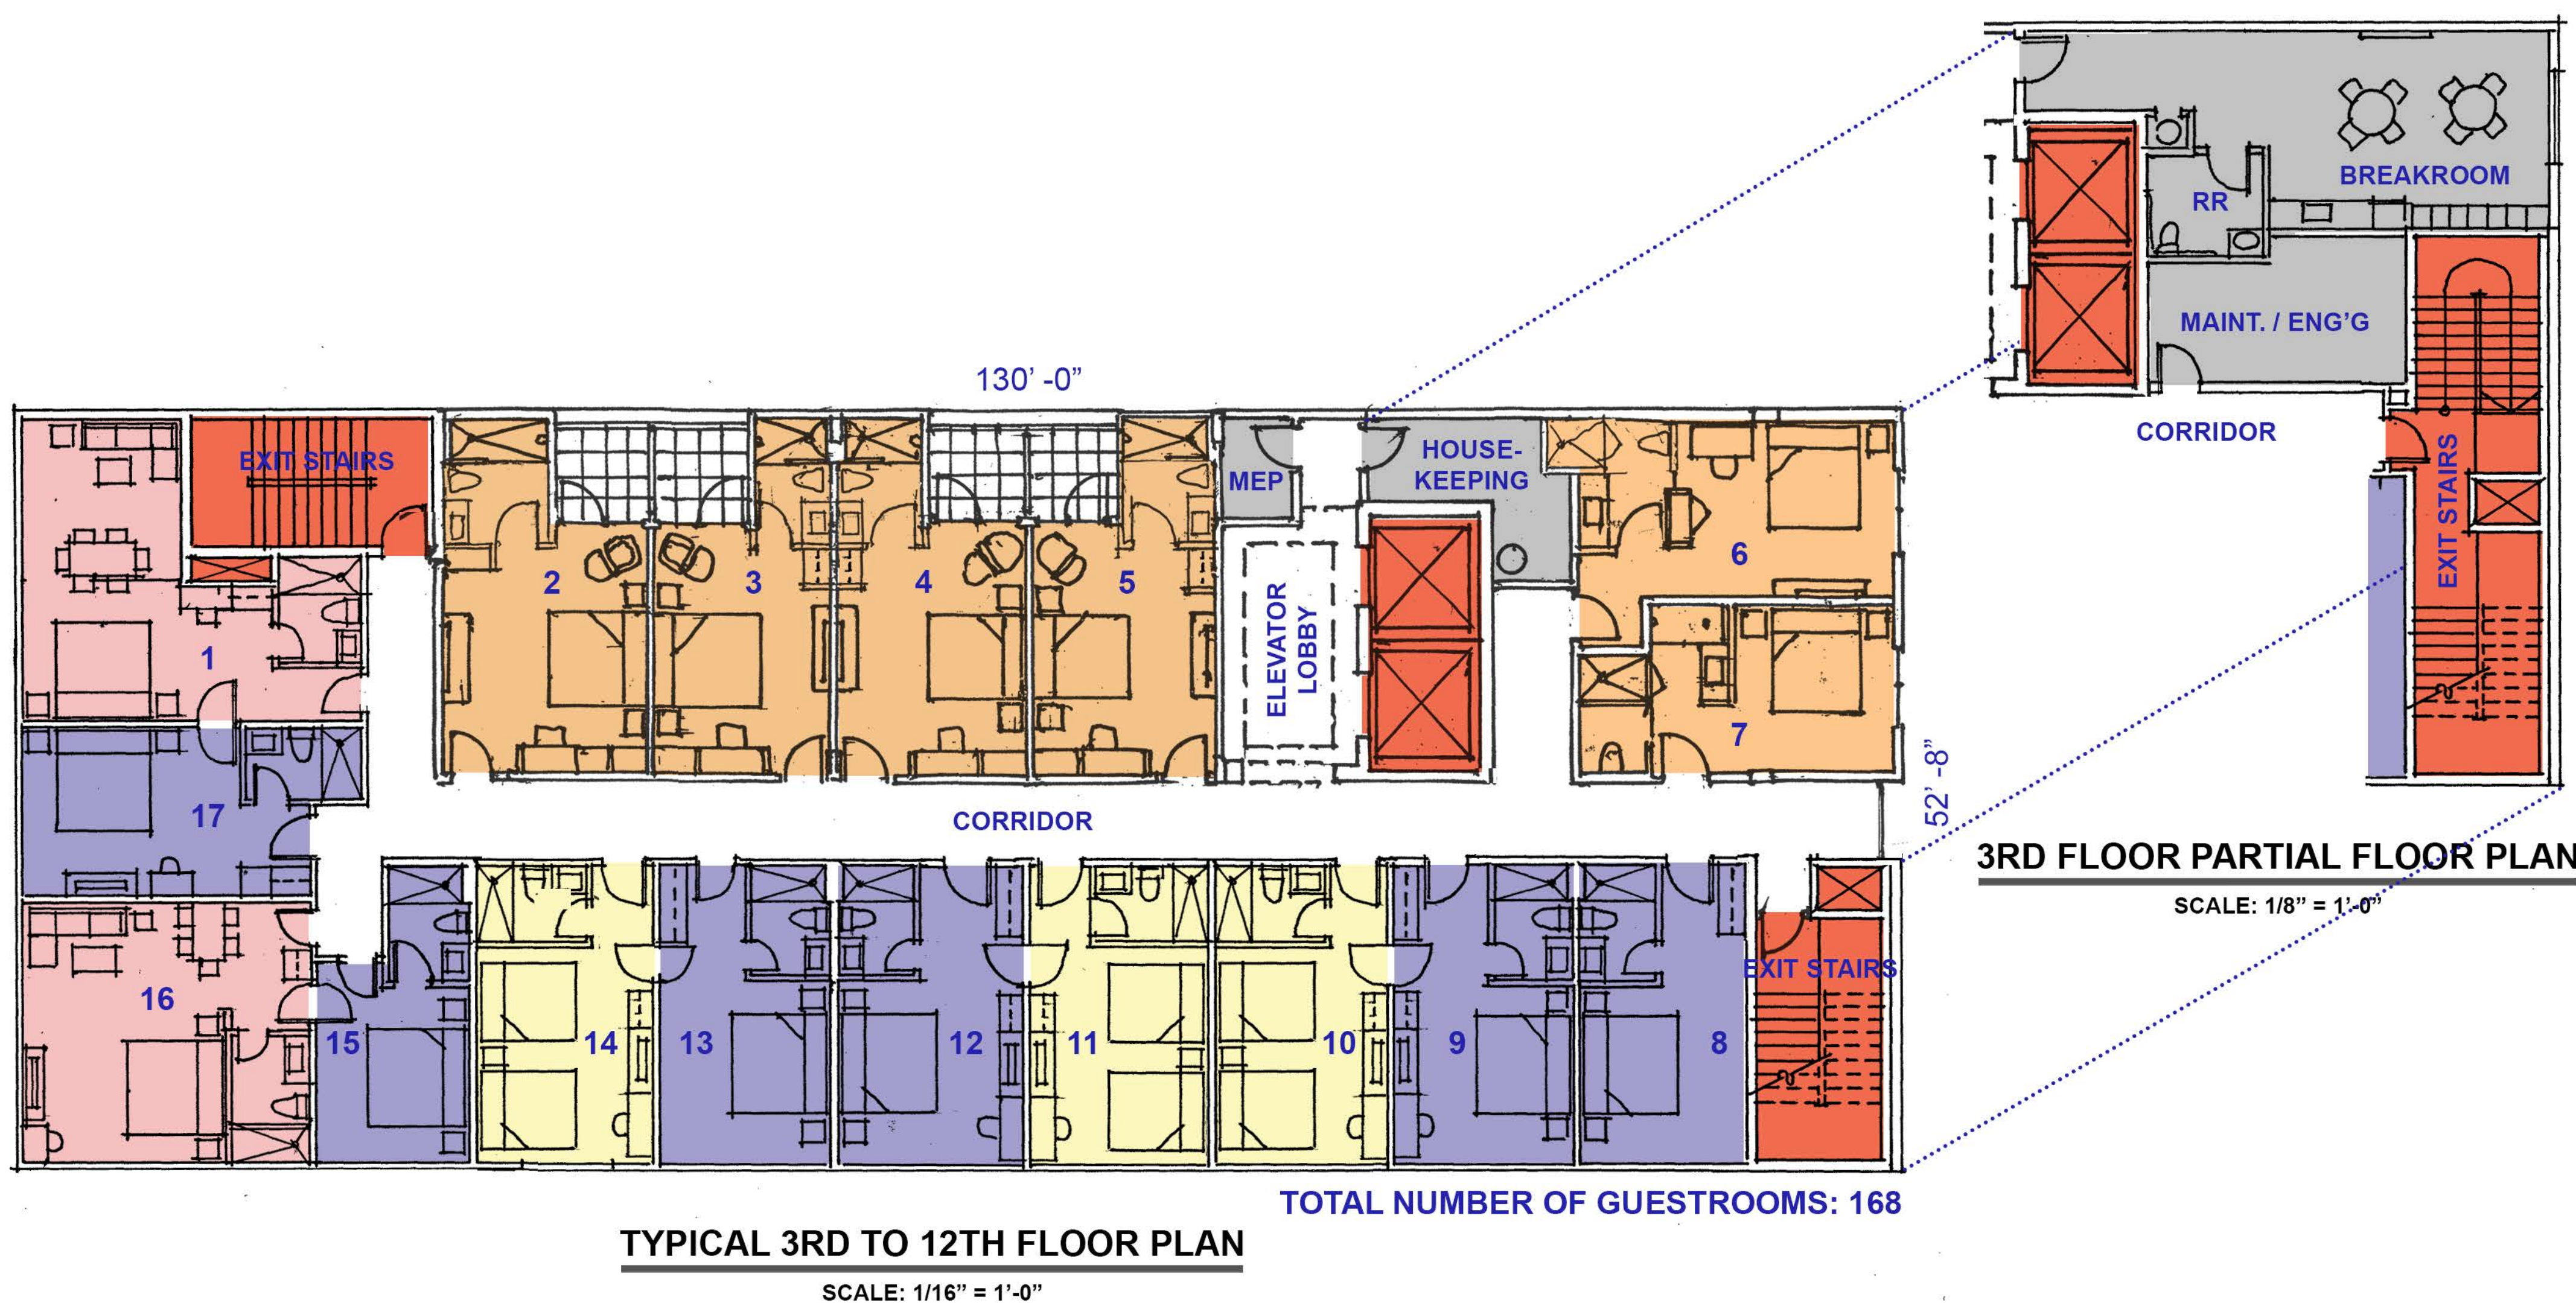

SECOND FLOOR PLAN
SCALE: 1/16" = 1'-0"

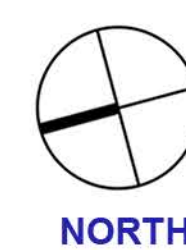

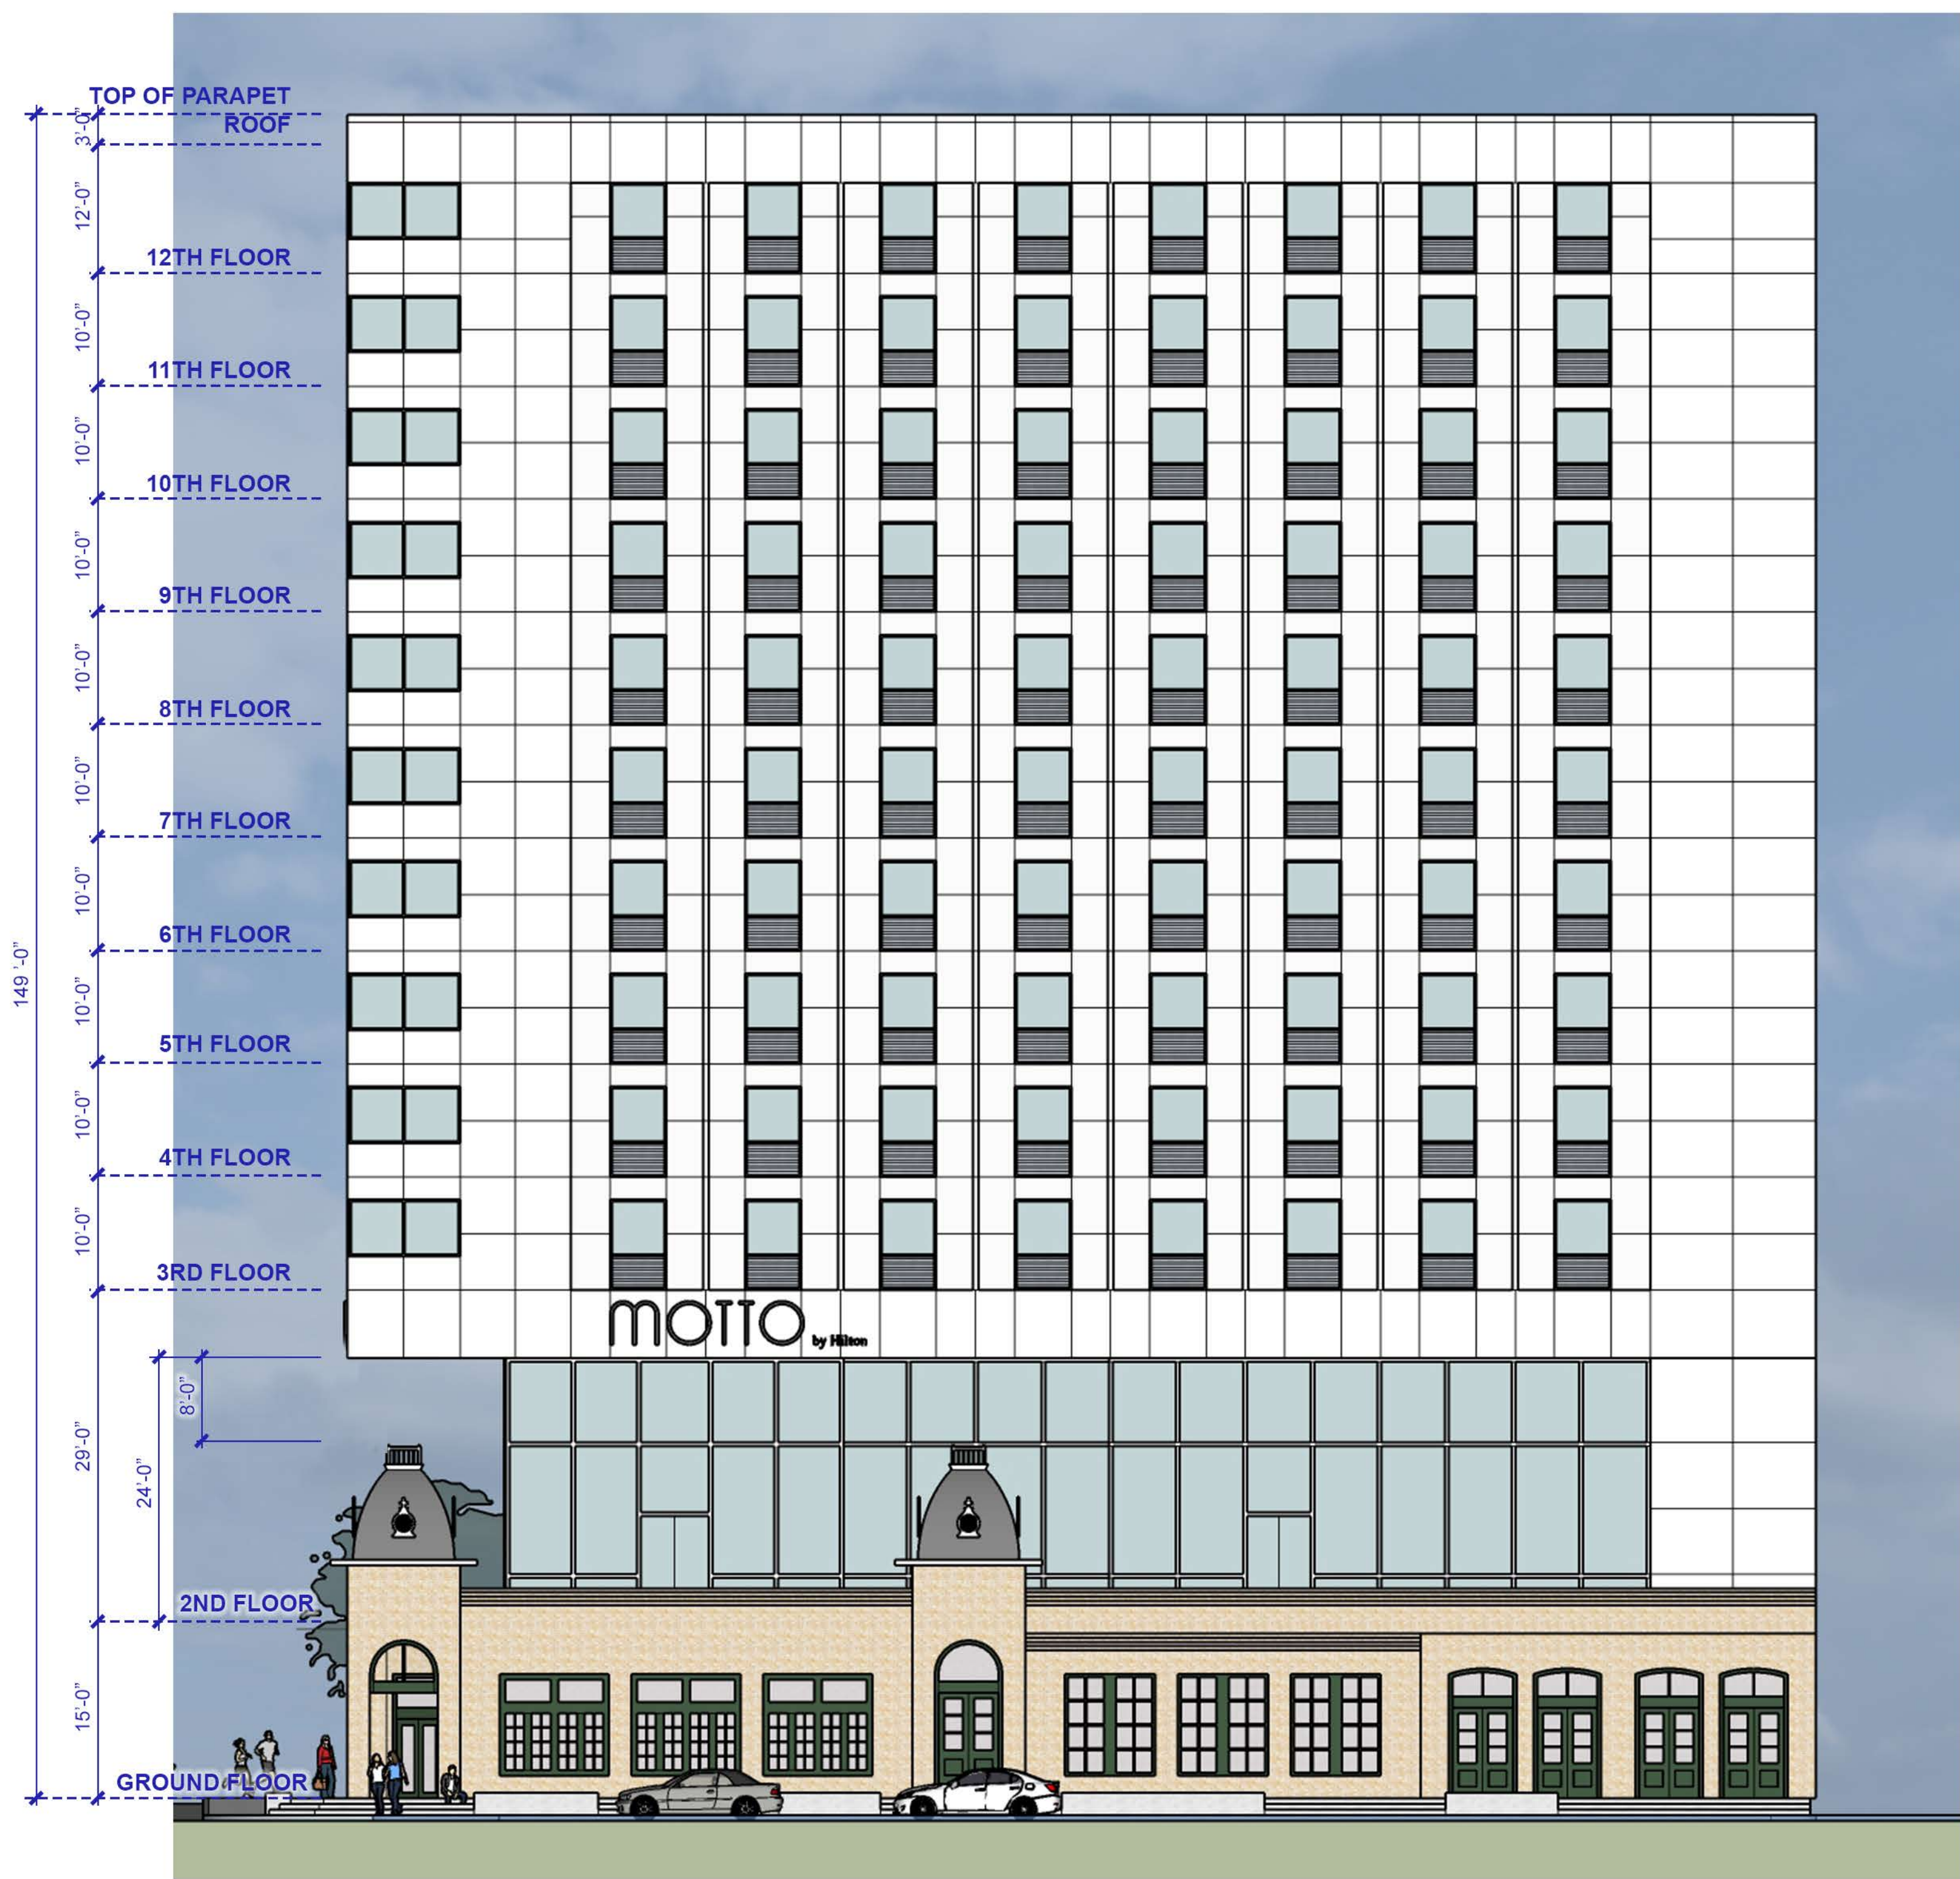

LAVACA STREET FACADE

SCALE: 1/8" = 1'-0"



PERSPECTIVES

MOTTO HOTEL by HILTON
1415 LAVACA ST., AUSTIN, TEXAS

ARCHITECTURE ♦ PLANNING ♦ INTERIORS
3221A WEST ALABAMA ♦ HOUSTON, TEXAS 77098
Office 713-522-1054 ♦ Fax 713-522-4496 ♦ info@mcshouston.com

MCS
ARCHITECTS LLC

2020 06 30