

A1.1

PLOT PLAN

3211 OAKMONT BLVD
AUSTIN TX 78703


NEW CONSTRUCTION - SINGLE FAMILY RESIDENCE
2-STORY RESIDENCE + HABITABLE ATTIC

ISSUE:
PERMIT 22 JULY 2020



katie
hastings
design
AUSTIN, TEXAS
512.653.2214 phone
katie@katiehastingsdesign.com
www.katiehastingsdesign.com


22 JUL 2020

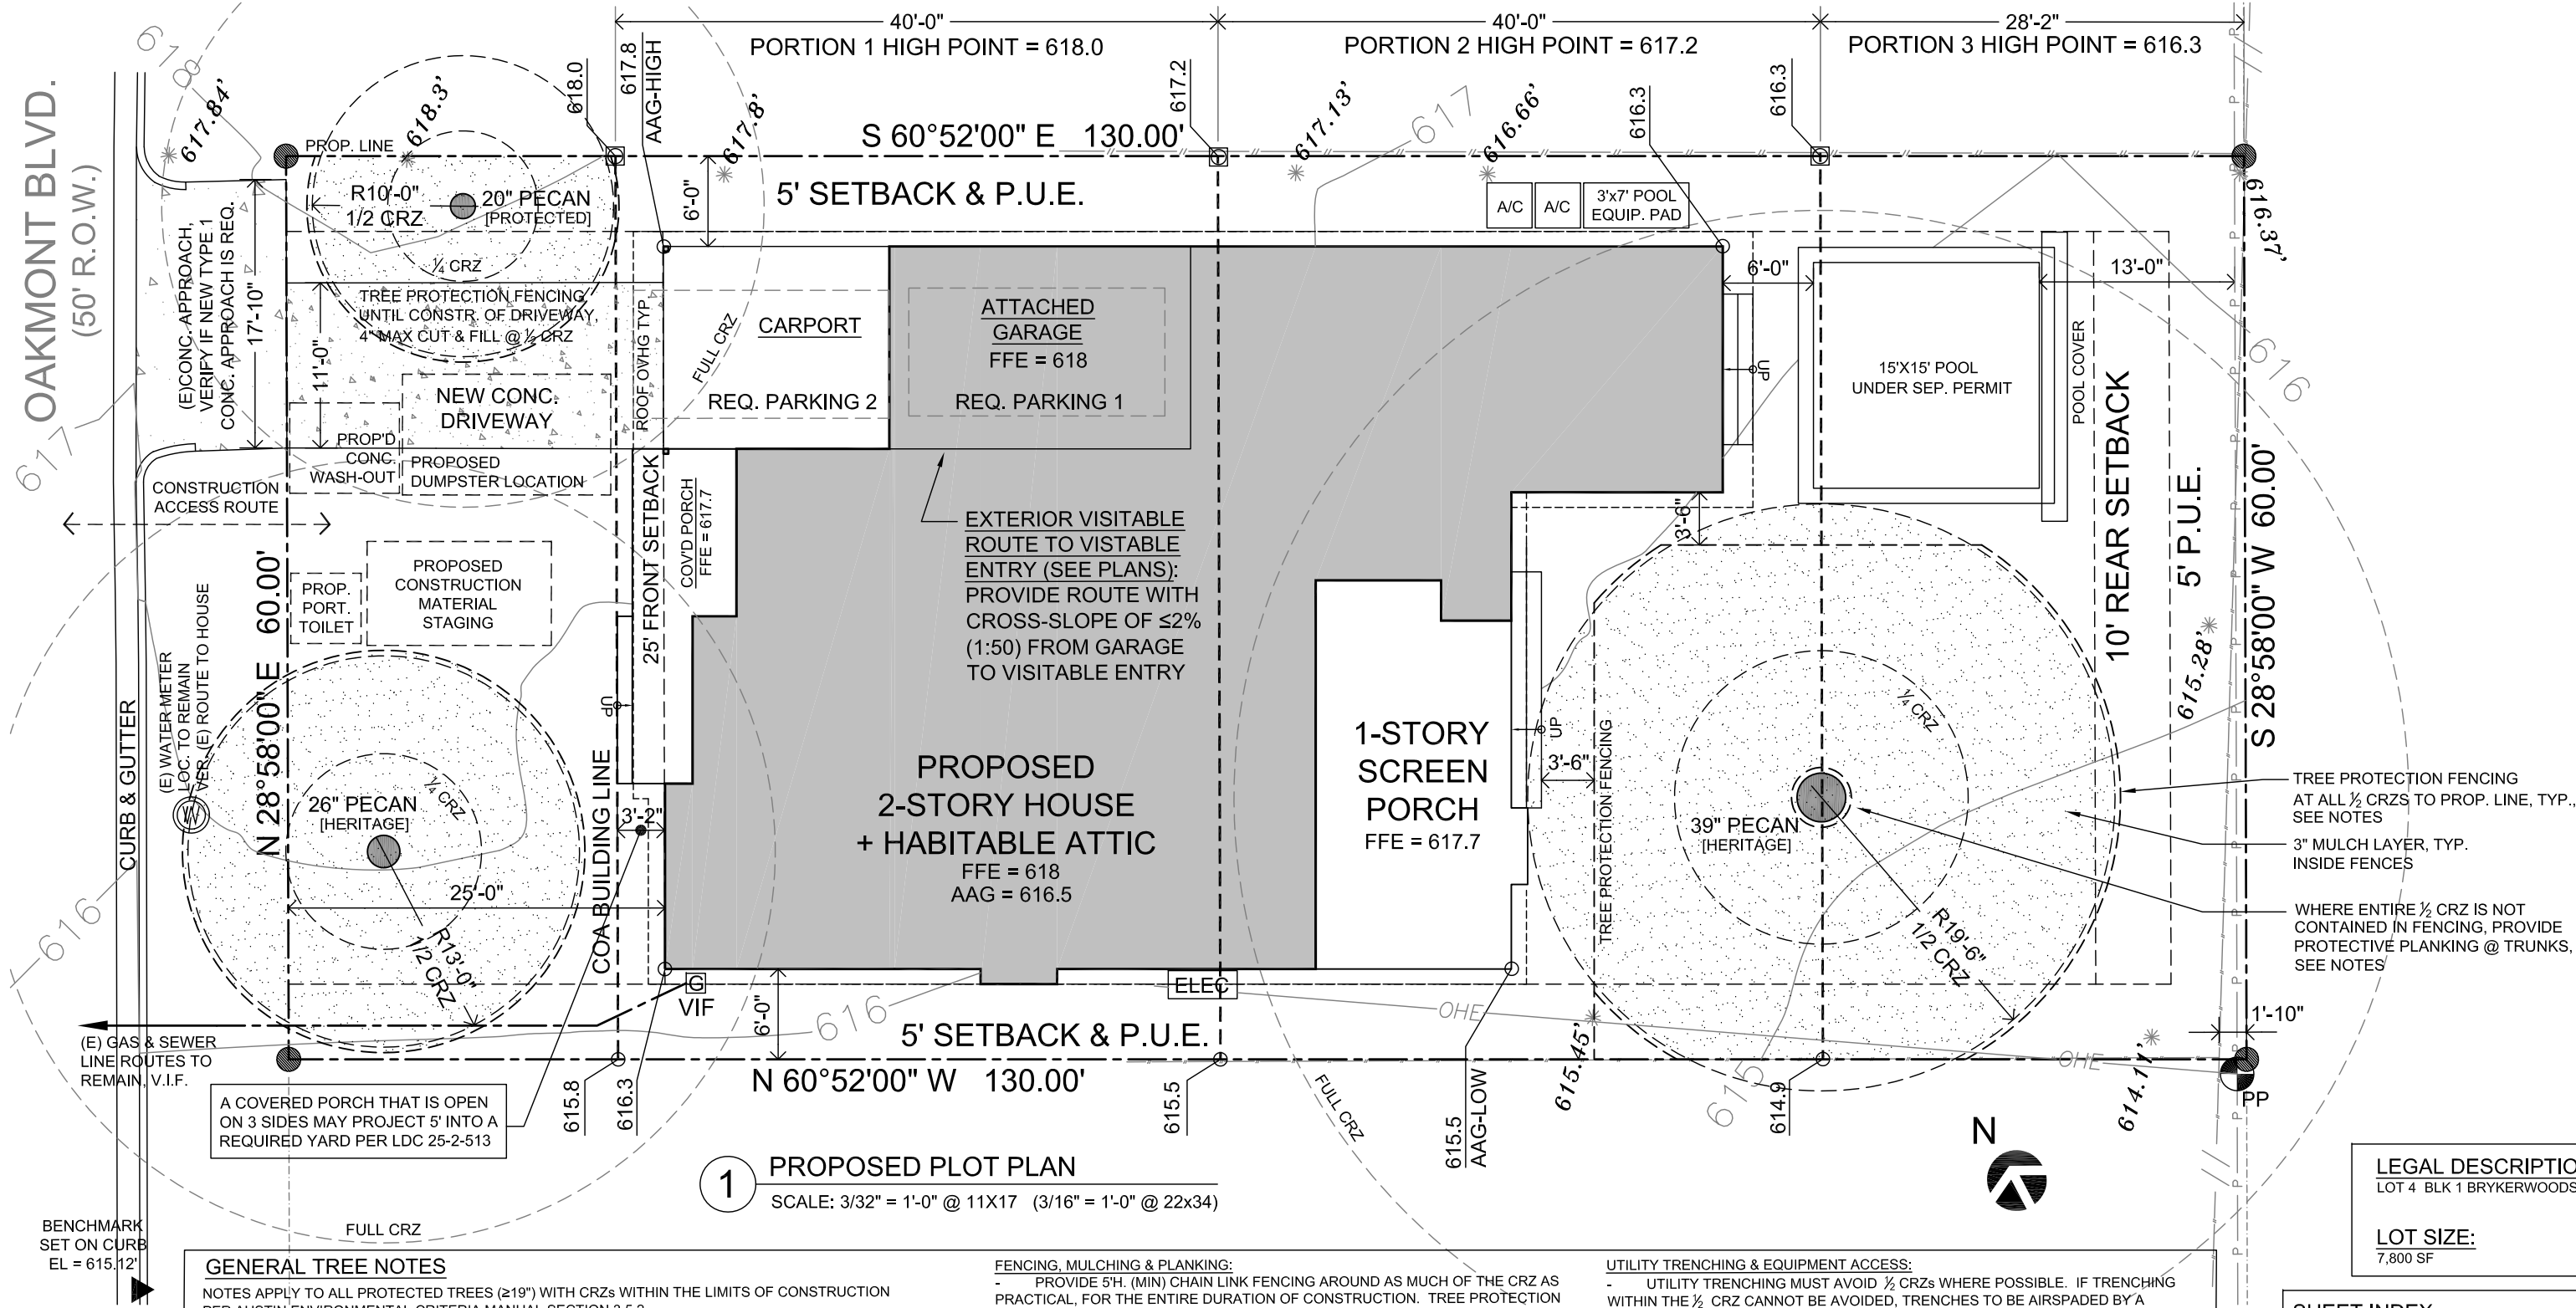

A2.3
ROOF
PLAN

3211 OAKMONT BLVD
AUSTIN TX 78703


NEW CONSTRUCTION - SINGLE FAMILY RESIDENCE
2-STORY RESIDENCE + HABITABLE ATTIC

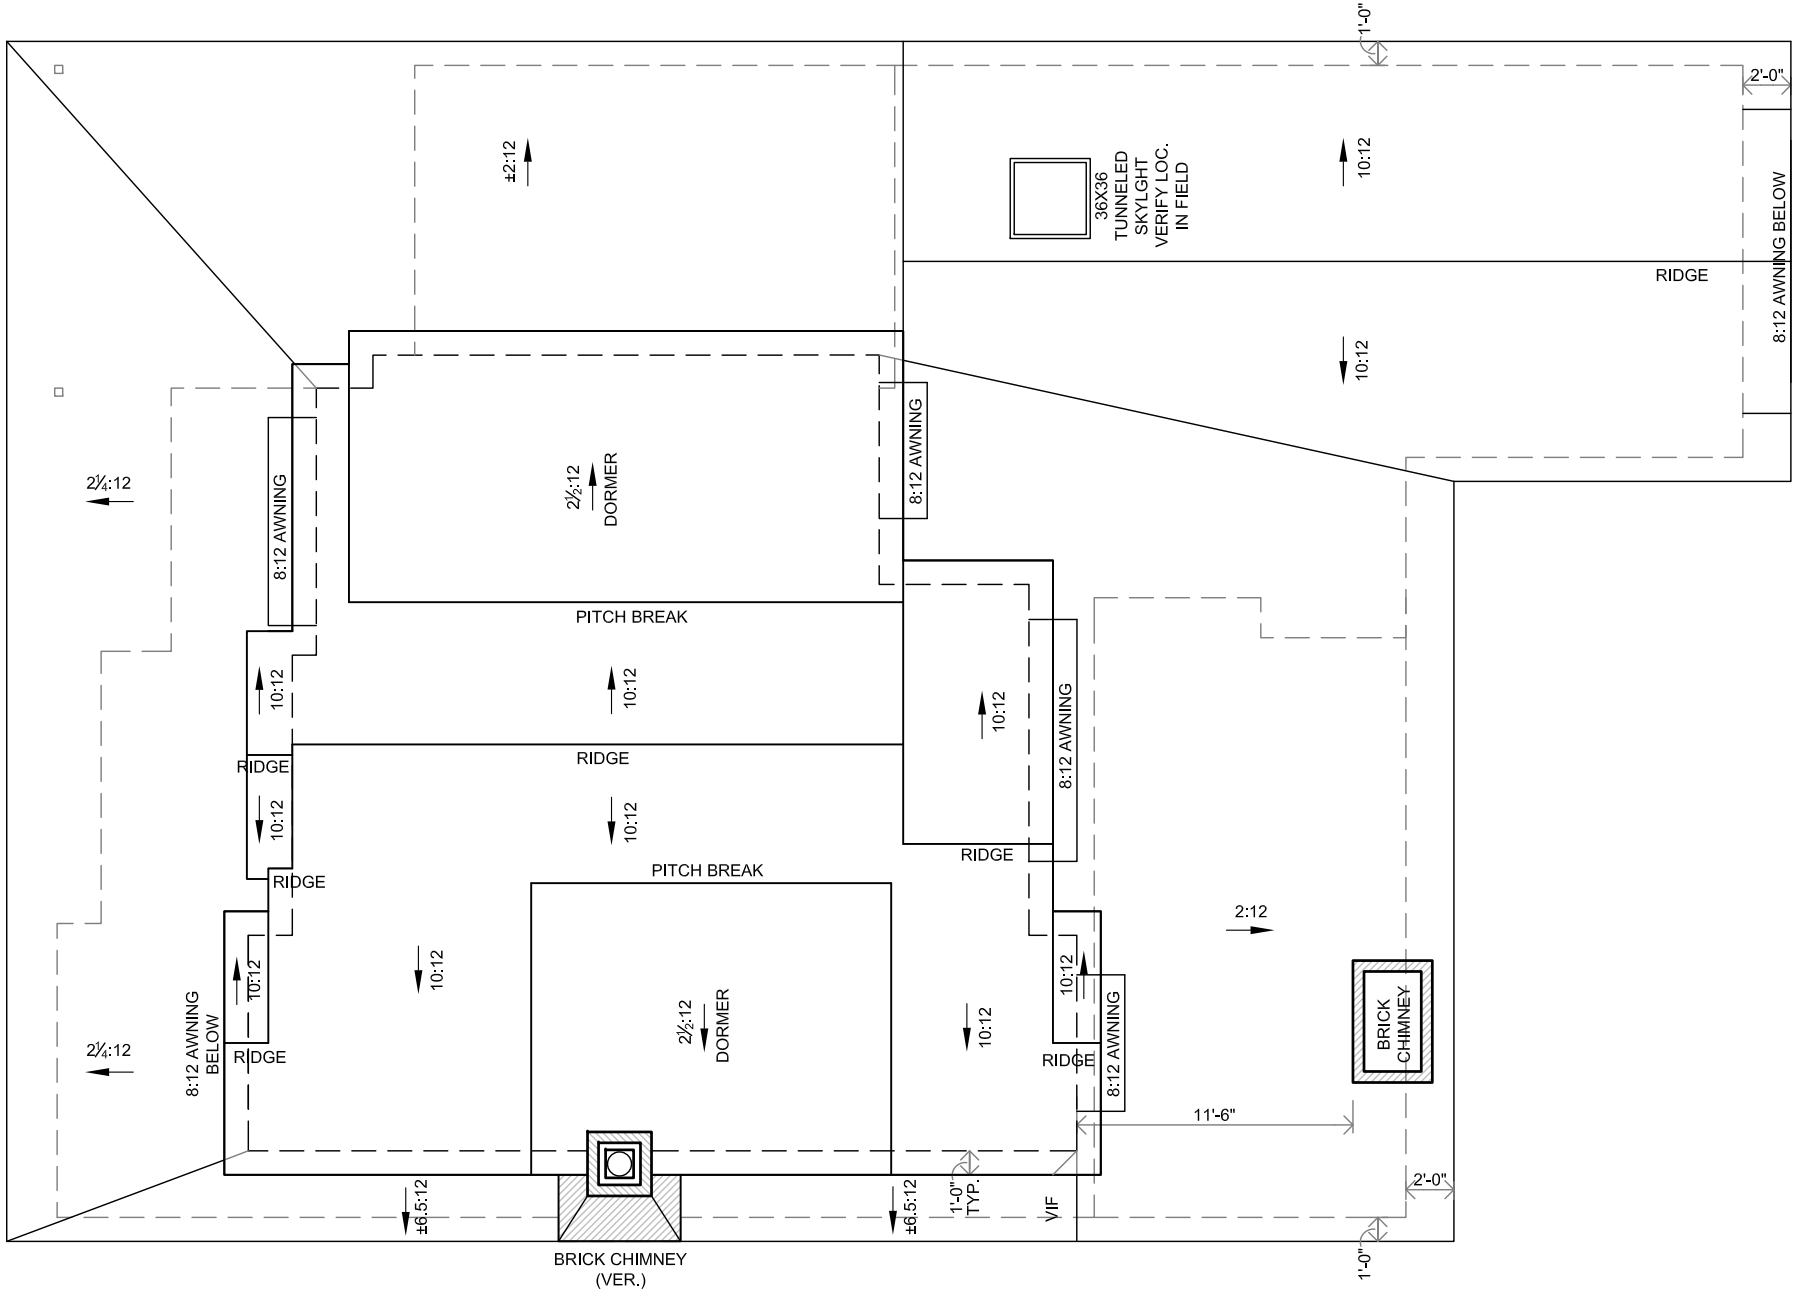

1 PROPOSED ROOF PLAN
SCALE: 1/8" = 1'-0" @ 11X17 (1/4" = 1'-0" @ 22x34)





ISSUE:
PERMIT 22 JULY 2020

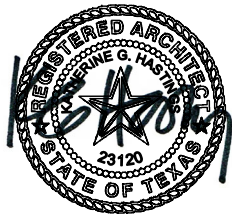

katie
hastings
design

AUSTIN, TEXAS
512.653.2214 phone
katie@katiehastingsdesign.com
www.katiehastingsdesign.com

COPYRIGHT 2020 — KATIE HASTINGS DESIGN LLC — ALL RIGHTS RESERVED

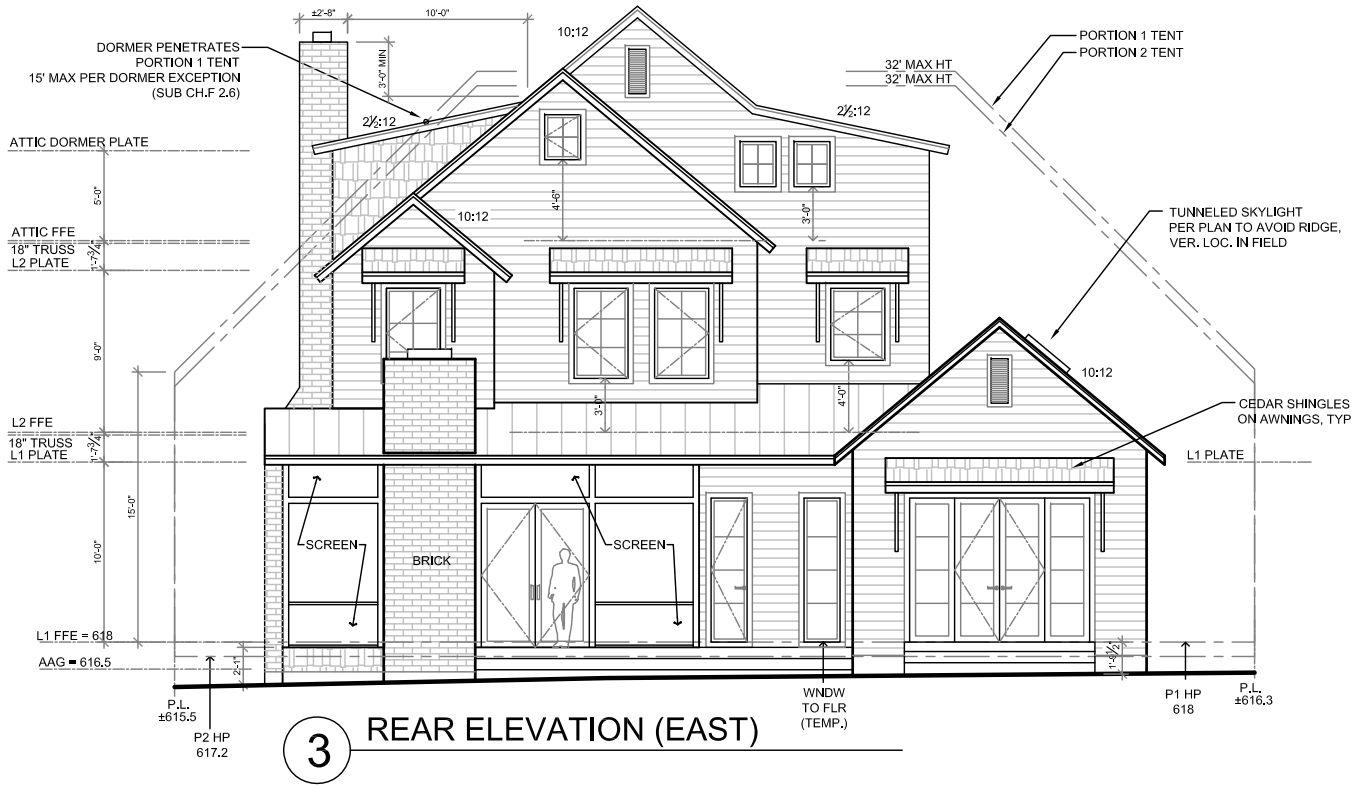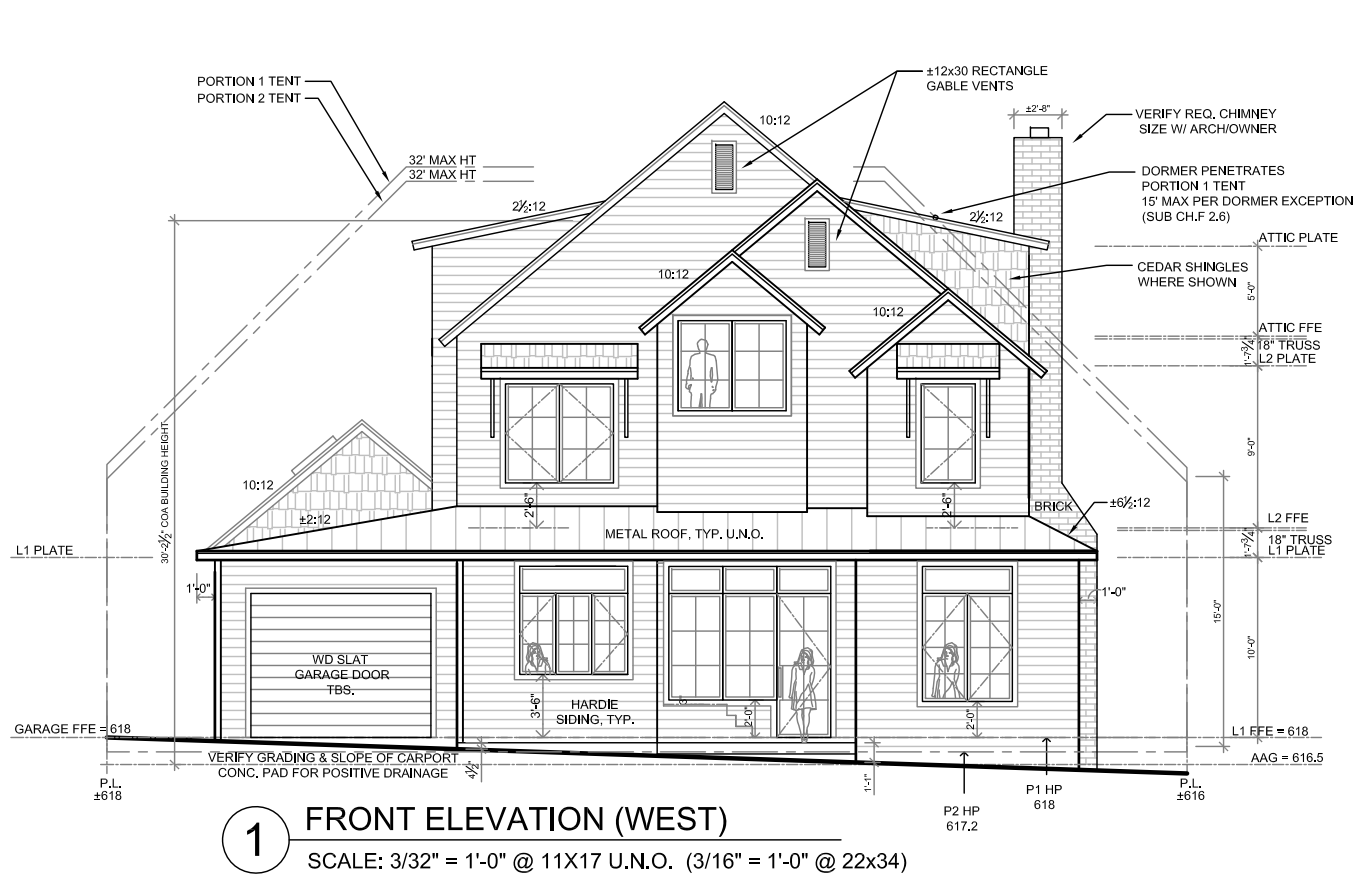

A3.1

EXTERIOR
ELEVATIONS

3211 OAKMONT BLVD
AUSTIN TX 78703

NEW CONSTRUCTION - SINGLE FAMILY RESIDENCE
2-STORY RESIDENCE + HABITABLE ATTIC

ISSUE:
PERMIT 22 JULY 2020



katie
hastings
design
AUSTIN, TEXAS
512.653.2214 phone
katie@katiehastingsdesign.com
www.katiehastingsdesign.com