



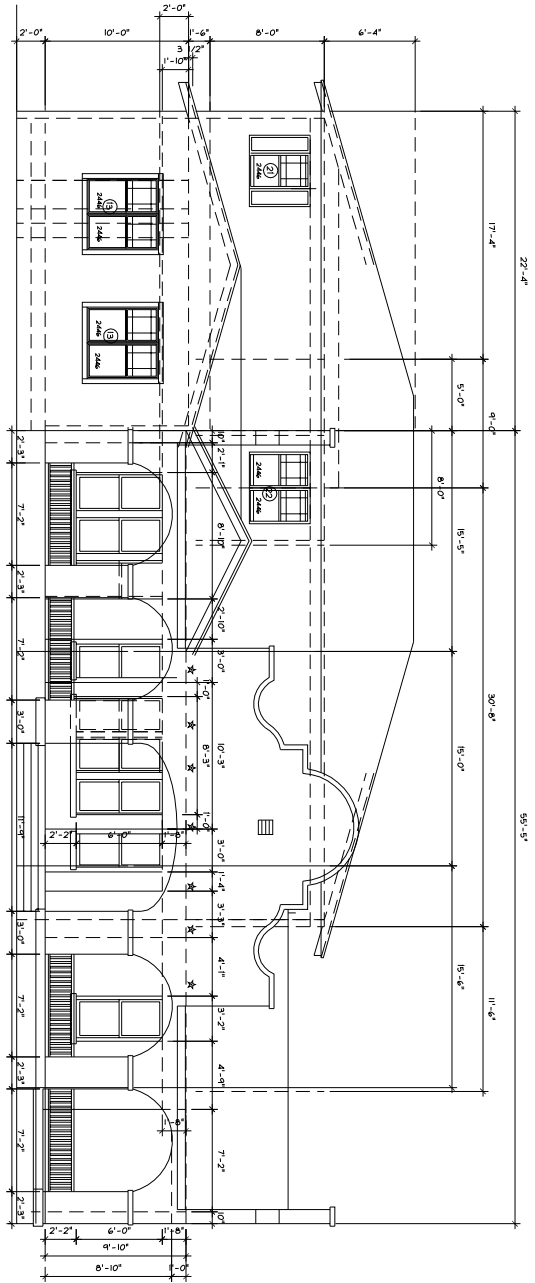


1 WEST FRONT ELEVATION @ WASHINGTON SQUARE

SCALE: 1/4" = 1'-0"

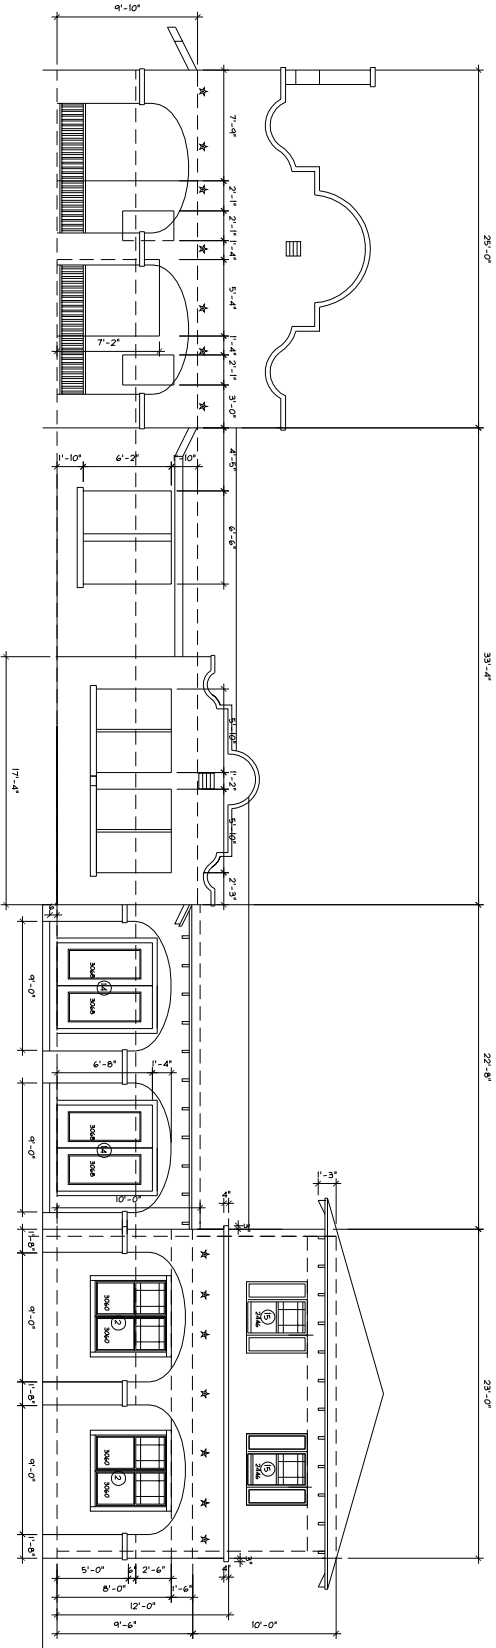

2 SOUTH SIDE ELEVATION @ WEST 30 TH. STREET

SCALE: 1/4" = 1'-0"

 

MANLEY RESIDENCE
3001 WASHINGTON SQUARE
AUSTIN, TEXAS 78705

SHEET NO.
A-4
DEC. 6, 2006