## PRELIMINARY CONCEPTUAL



1 WEST ELEVATION SCALE AS NOTED

McWALTERS
COLLABORATIVE
ARCHITECTURE
AND DESIGN
702 Baylor Street
Austin, TX 78703
3075 Bateman Street
Berkeley, CA 94705


## PRELIMINARY CONCEPTUAL



1 SOUTH ELEVATION SCALE AS NOTED


McWALTERS
COLLABORATIVE
ARCHITECTURE
AND DESIGN
702 Baylor Street
Austin, TX 78703
3075 Bateman Street
Berkeley, CA 94705

## PRELIMINARY CONCEPTUAL

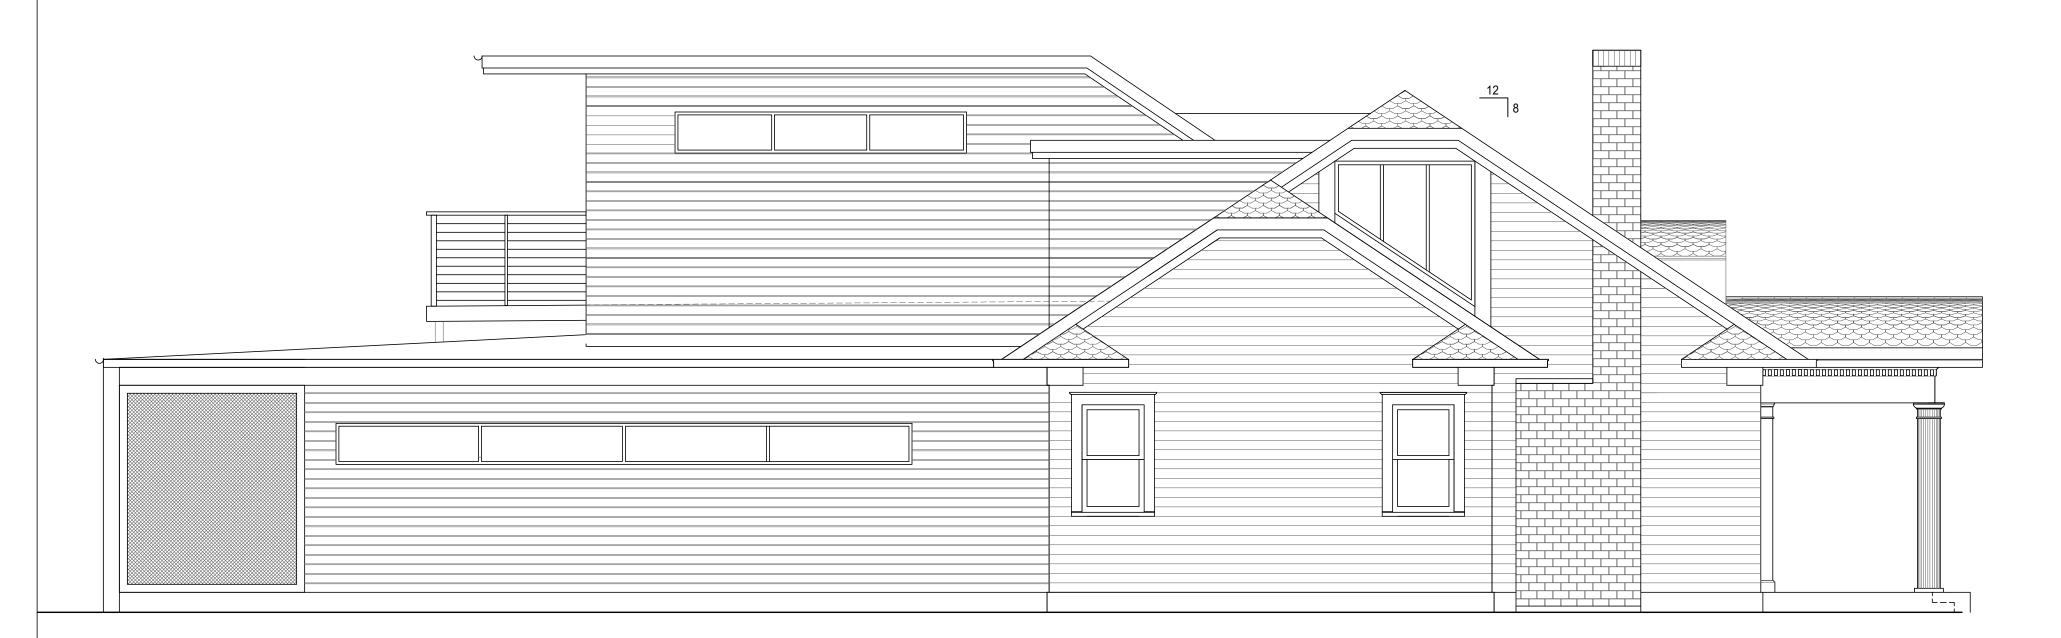

1 NORTH ELEVATION SCALE AS NOTED


McWALTERS
COLLABORATIVE
ARCHITECTURE
AND DESIGN
702 Baylor Street
Austin, TX 78703
3075 Bateman Street
Berkeley, CA 94705

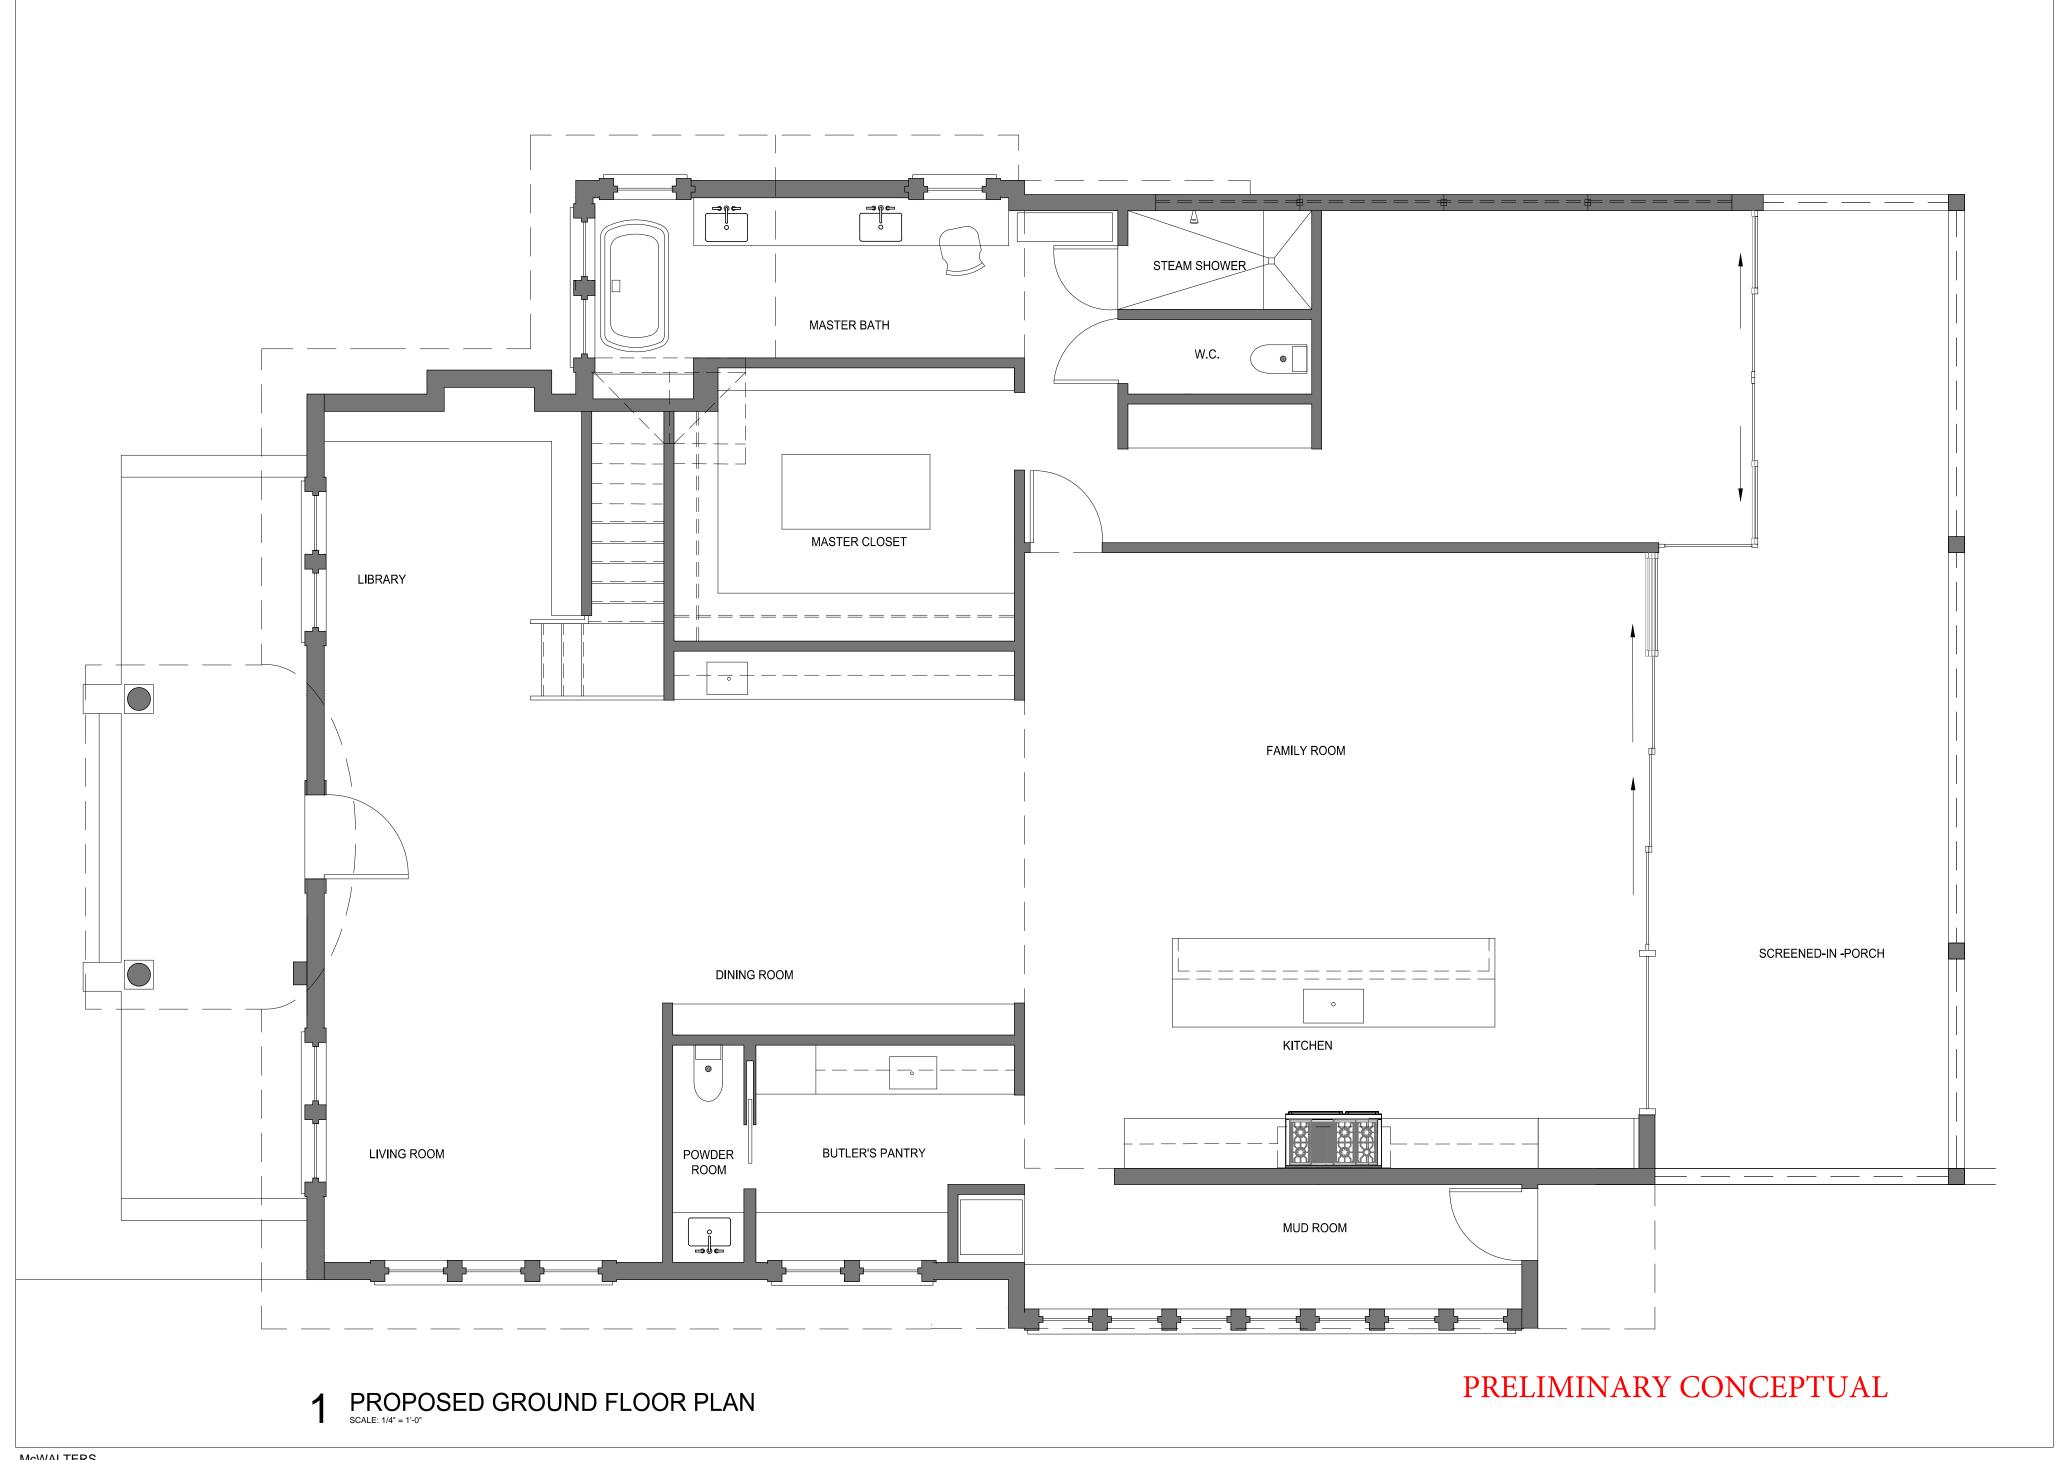

McWALTERS
COLLABORATIVE
ARCHITECTURE
AND DESIGN
702 Baylor Street
Austin, TX 78703
3075 Bateman Street
Berkeley, CA 94705

CLAMAN Residence 1517 Murray Lane Austin TX 78703

Date: 10 February 2021 Scale:  $\frac{1}{4}$ " = 1'-0"

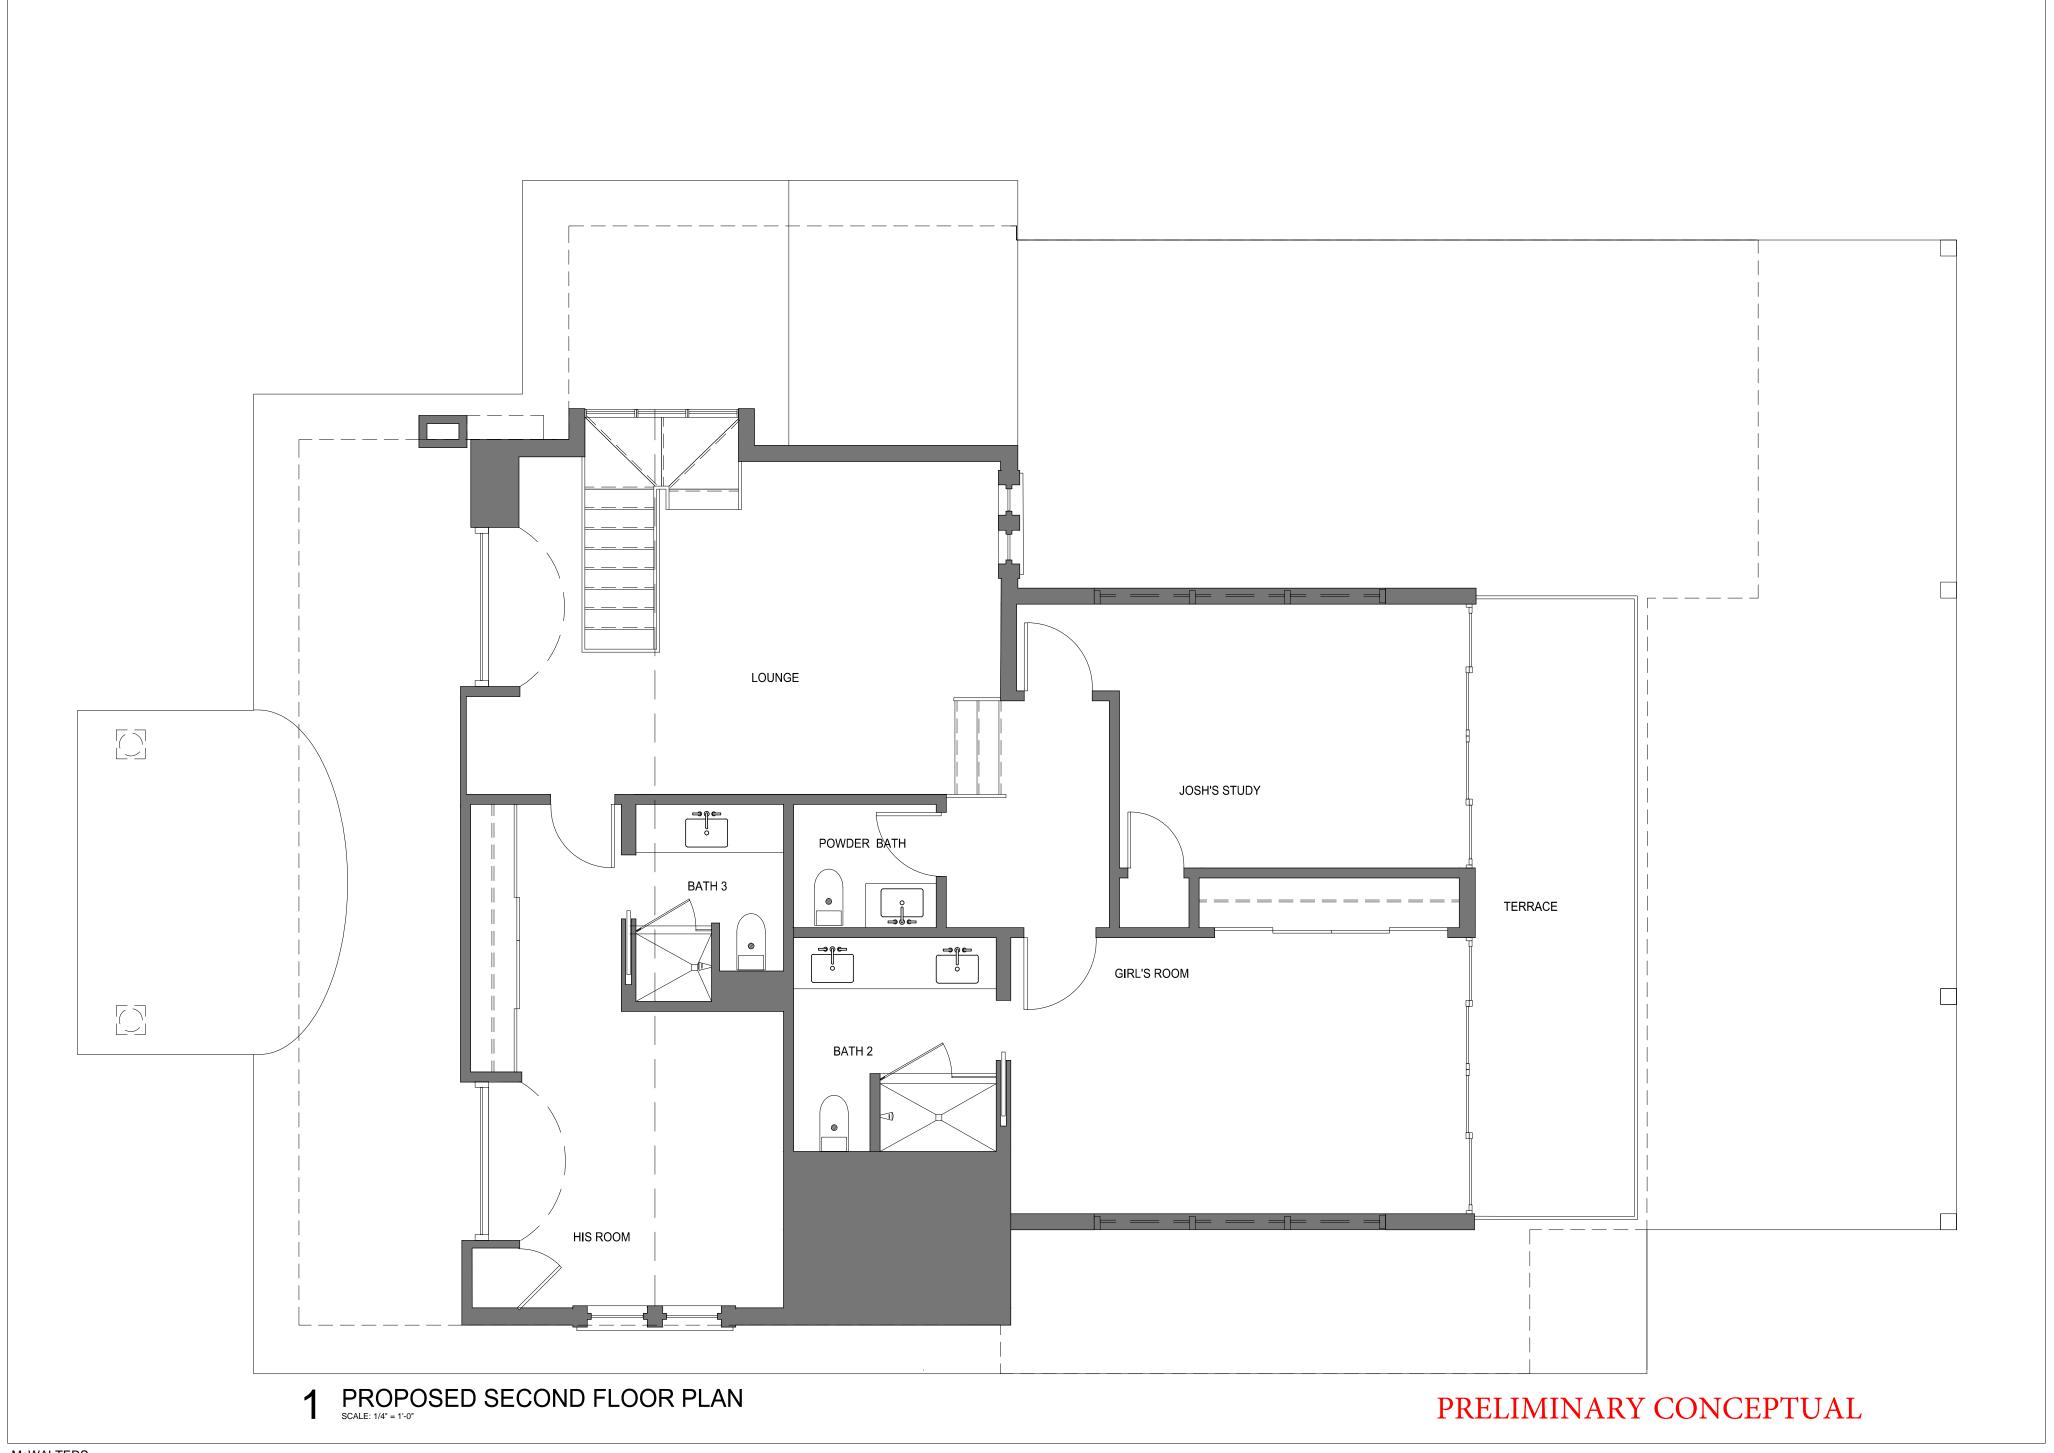

McWALTERS
COLLABORATIVE
ARCHITECTURE
AND DESIGN
702 Baylor Street
Austin, TX 78703
3075 Bateman Street
Berkeley, CA 94705