



MAUFRAIS COTTAGE ADDITION
HLC SUBMISSION

1007 MAUFRAIS
AUSTIN, TX 78703

H00
APRIL 26TH, 2021

LOGAN
Architecture

4/20/2021 4:07:34 PM


FULL SCALE IS 22X34 SHEET | HALF SCALE IS 11X17 SHEET




PROJECT SITE




DOUBLE GABLE PRECEDENT NORTH OF SITE ON MAUFRAIS STREET

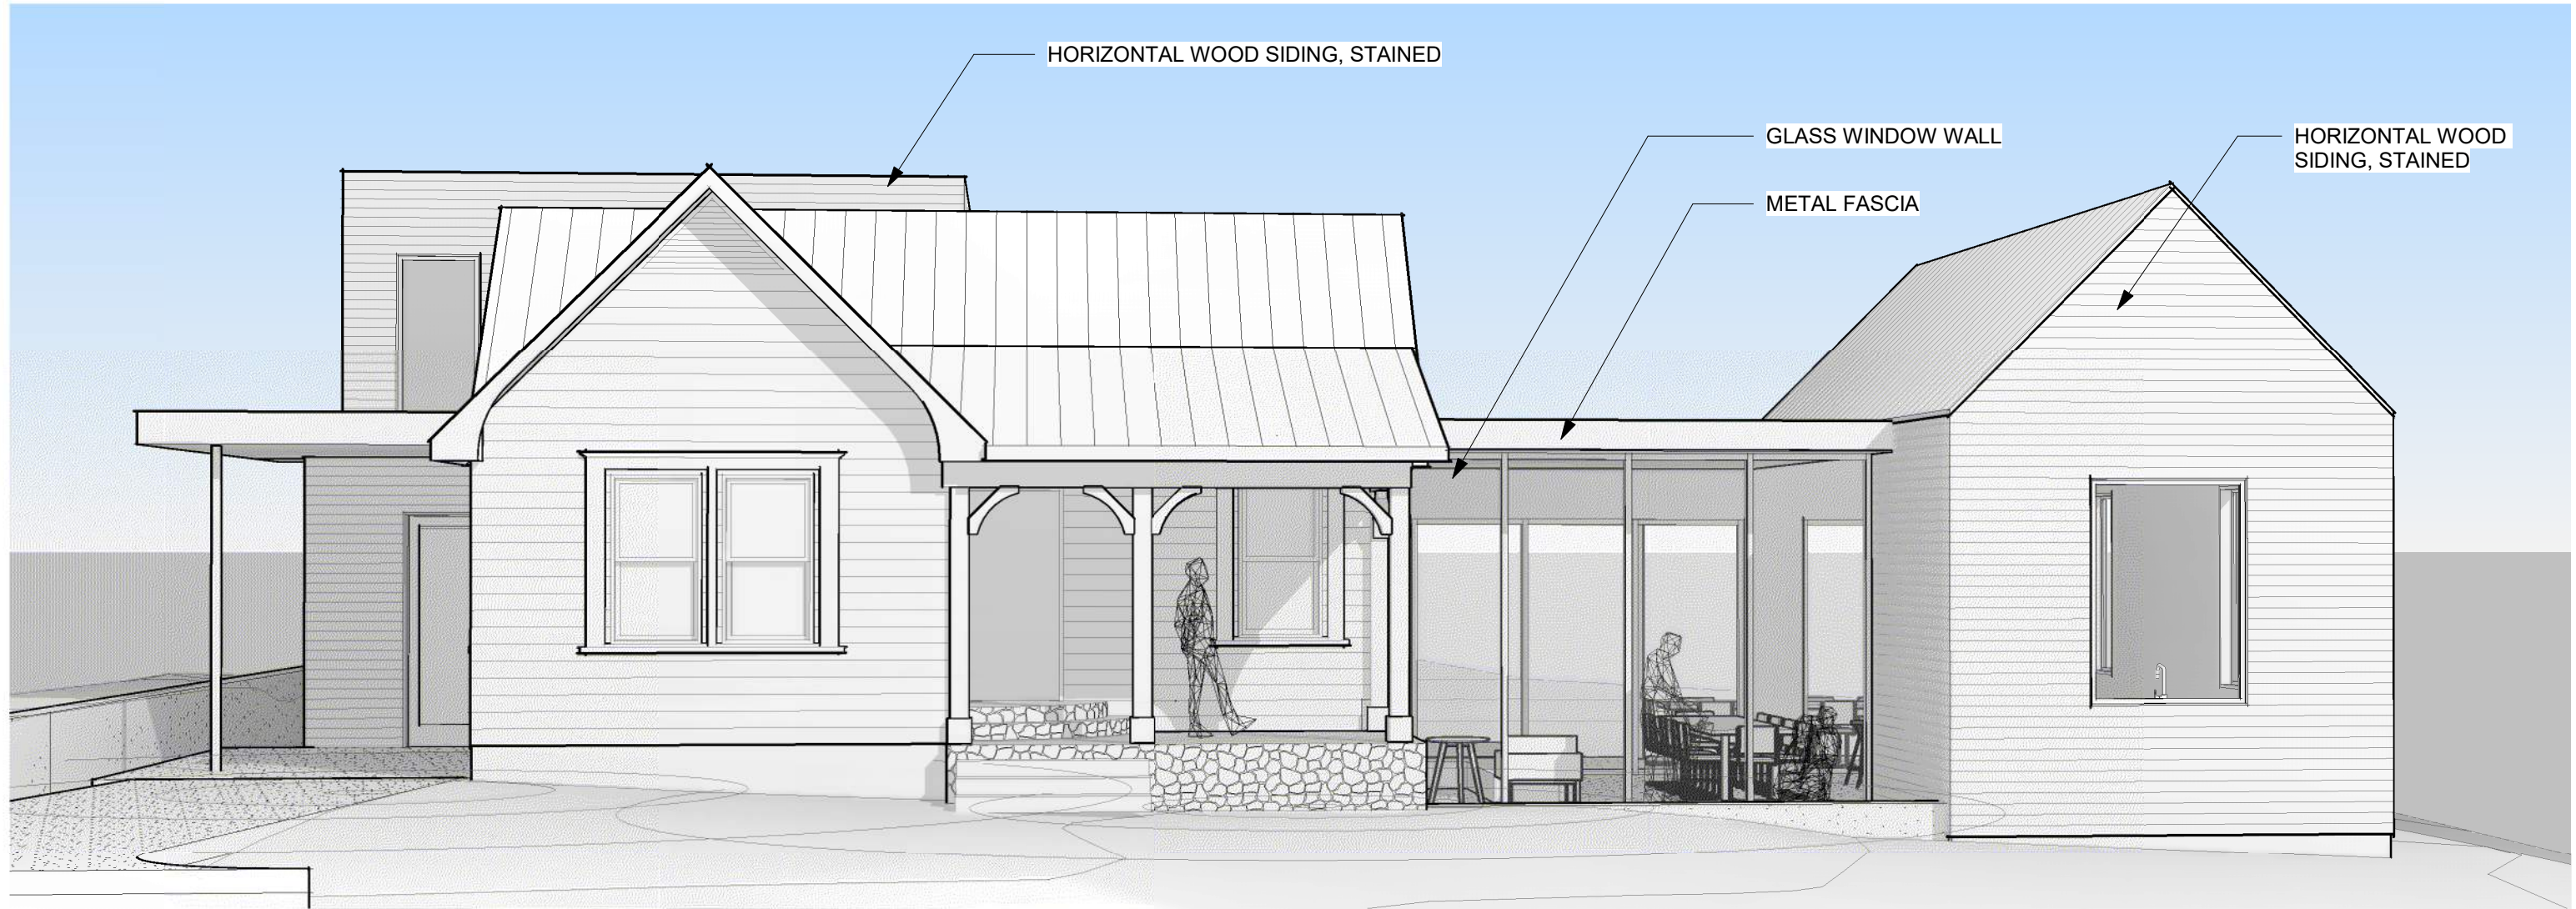


1 FRONT PERSPECTIVE 1

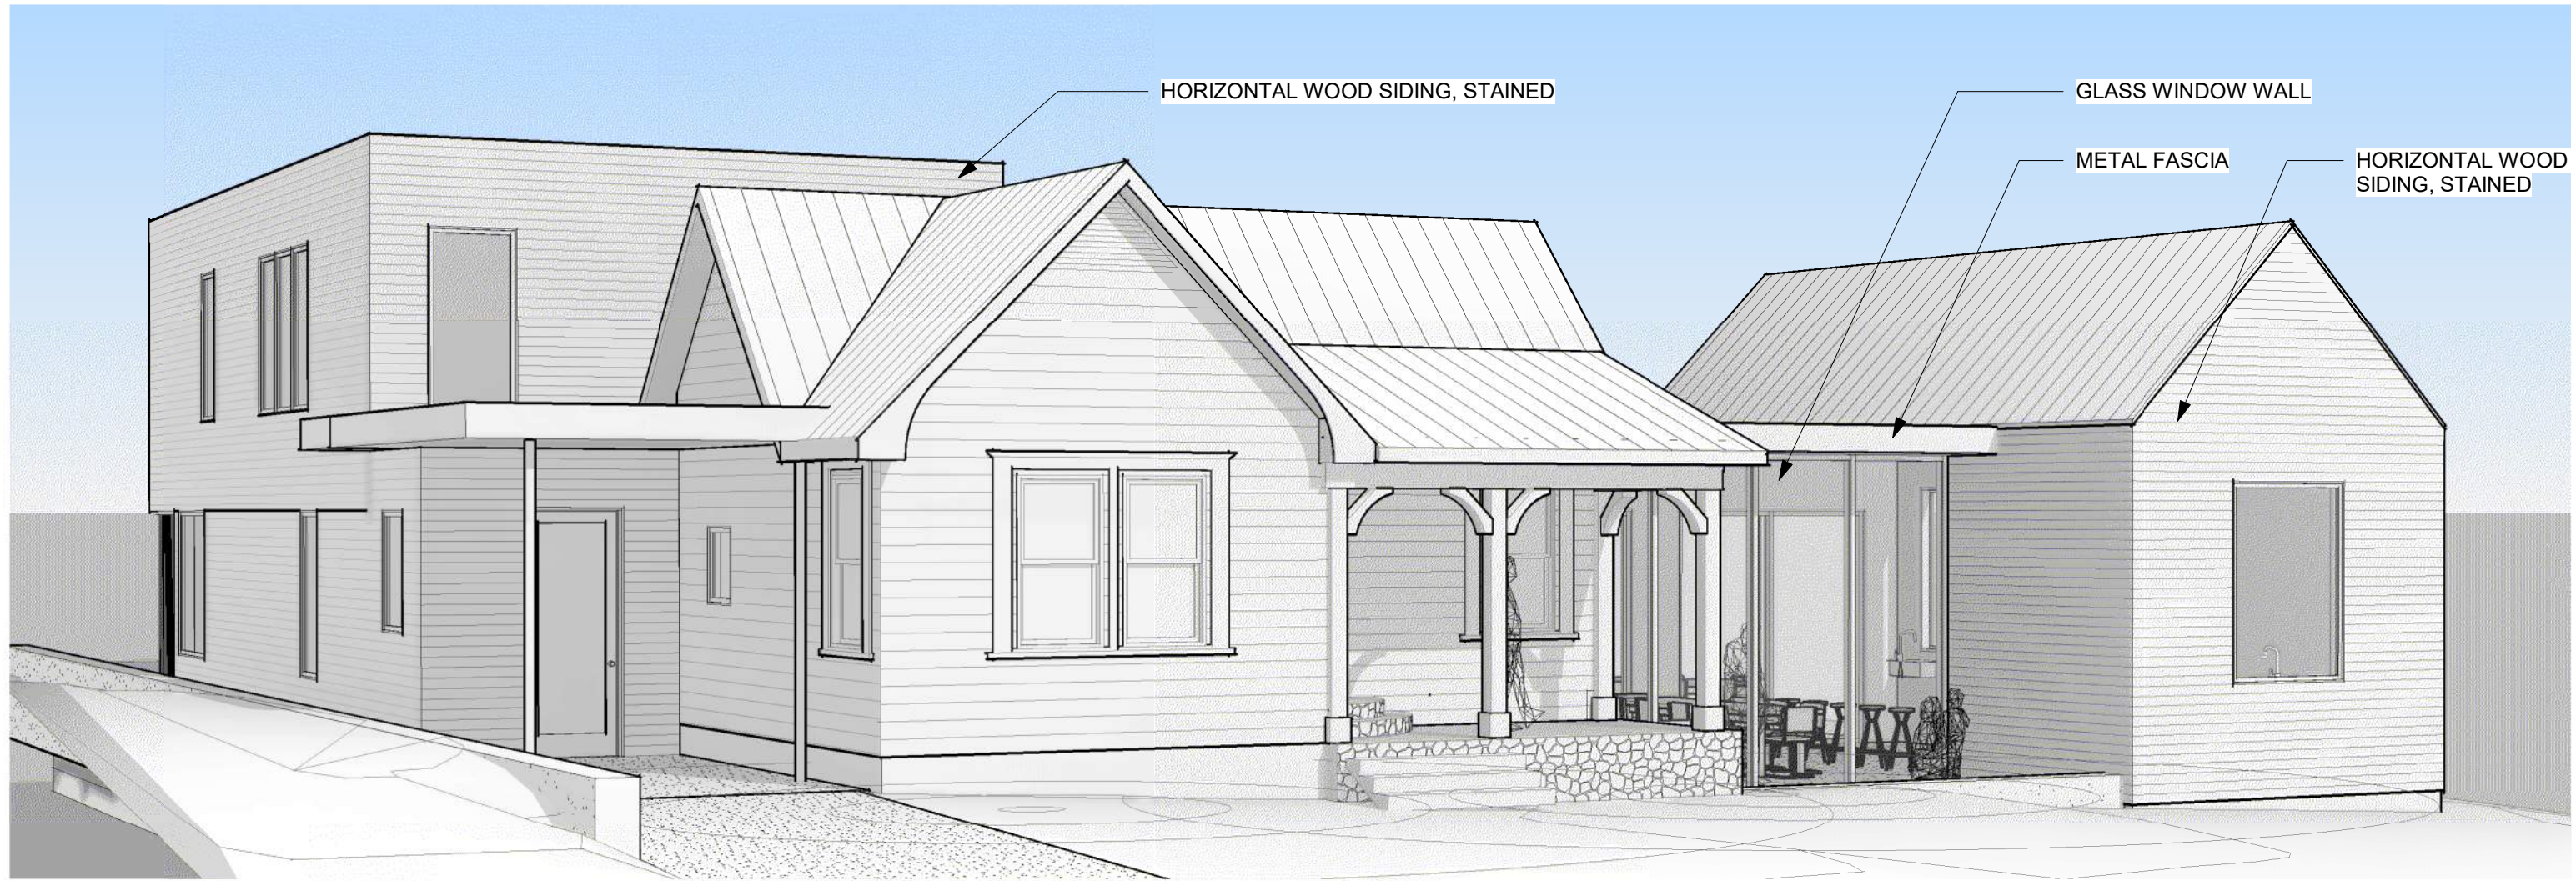

2 FRONT PERSPECTIVE 2

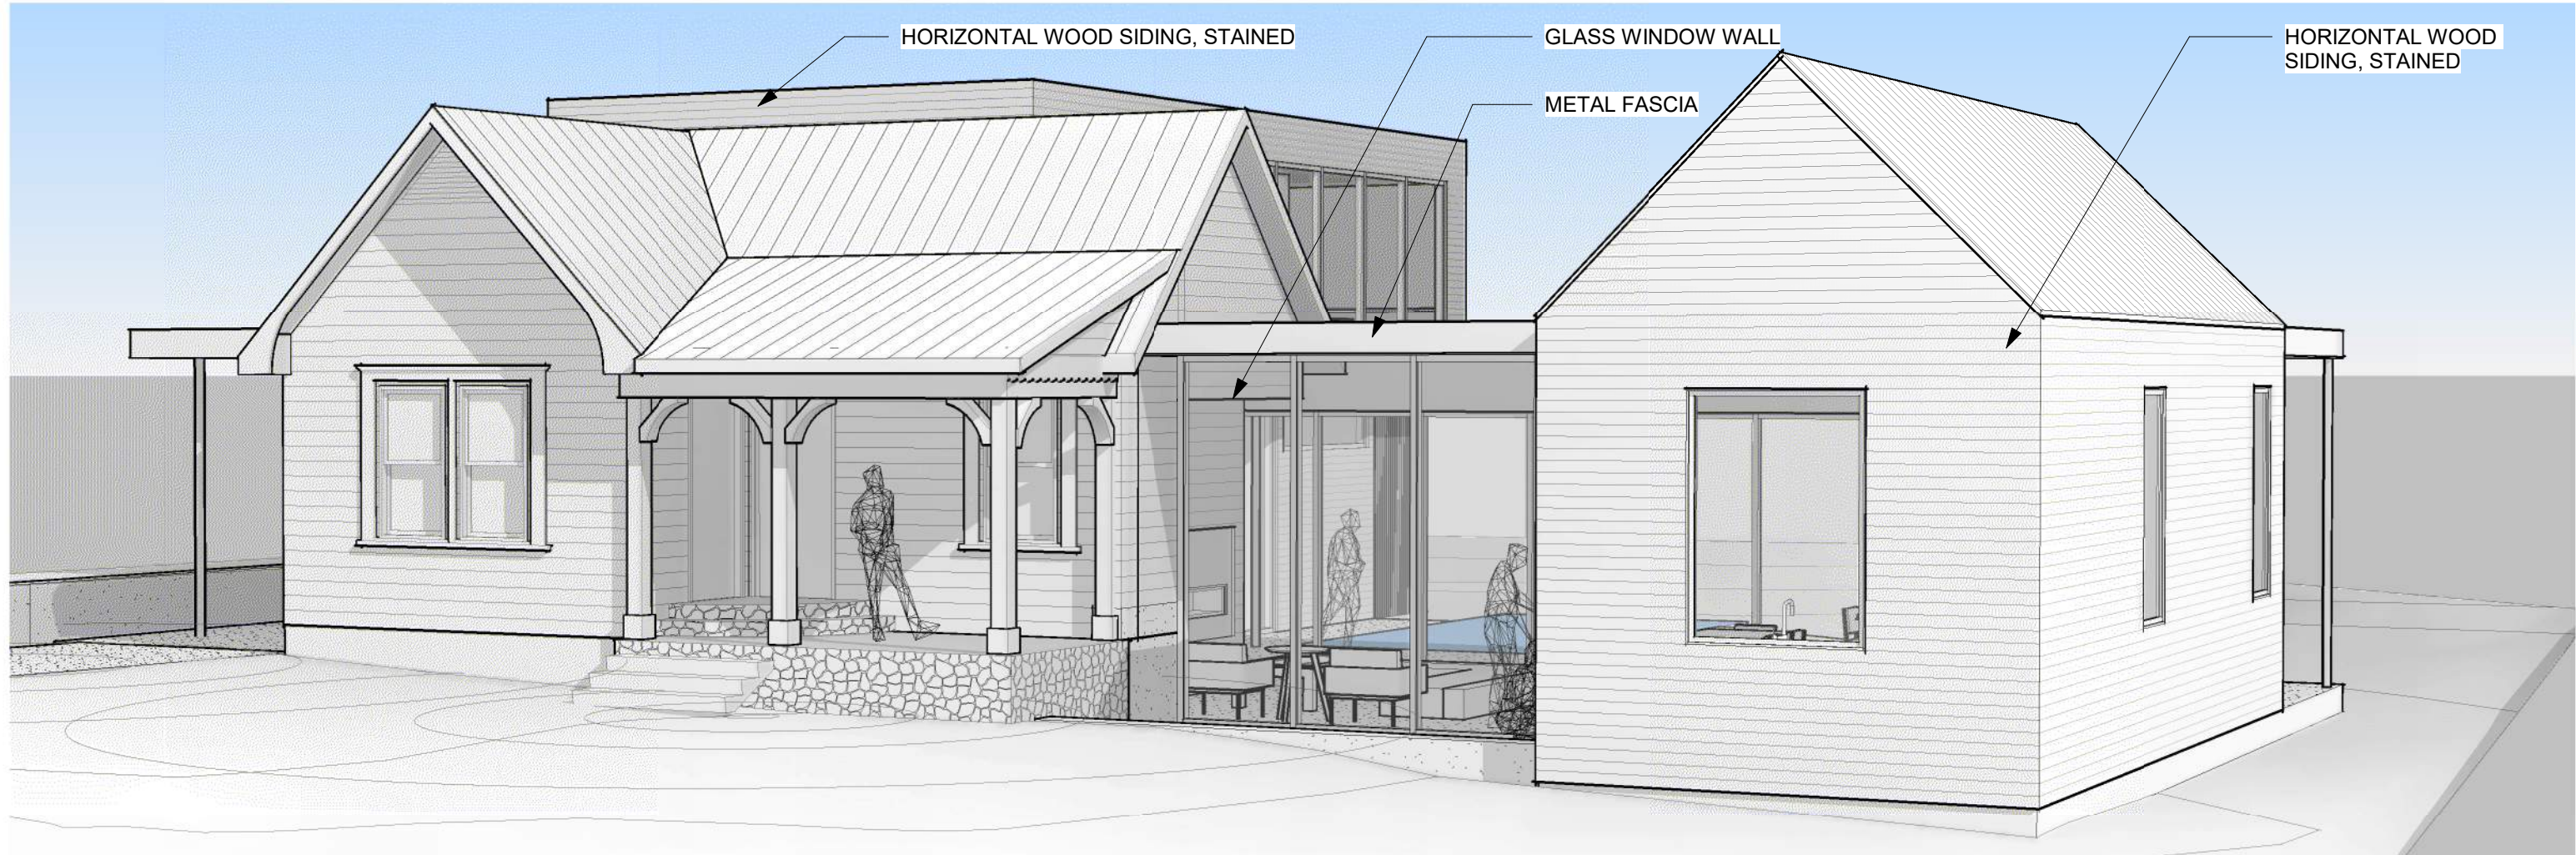


3 FRONT PERSPECTIVE 3

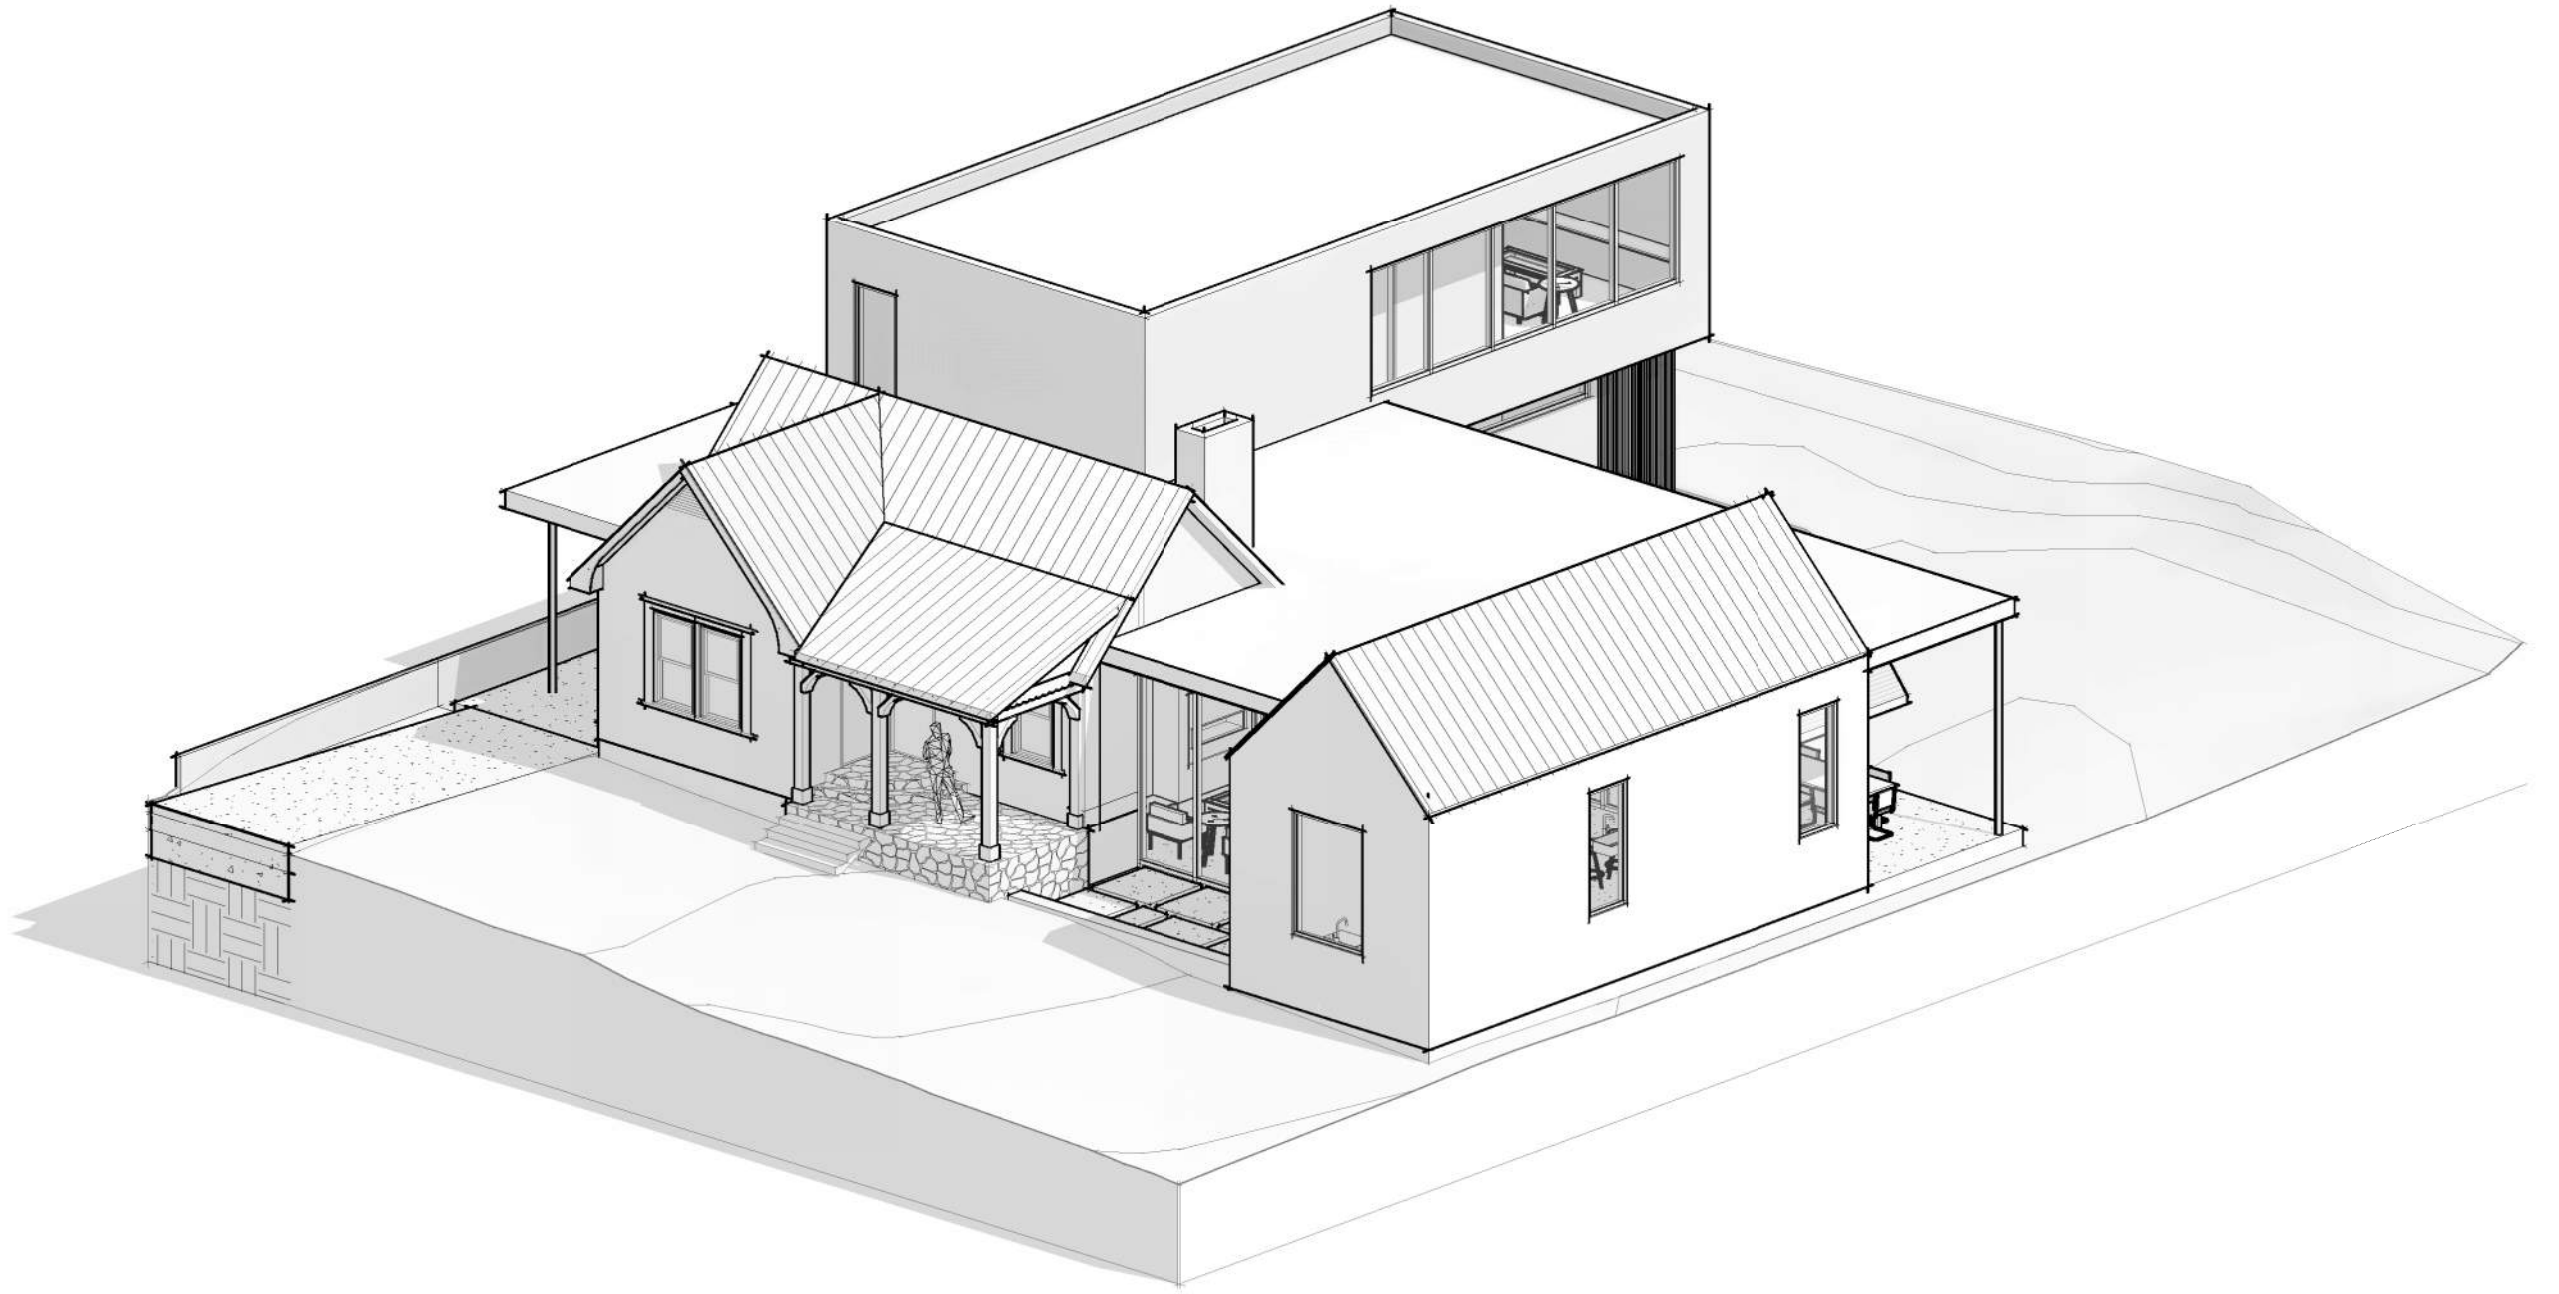

4 FRONT AXON



5 POOL PERSPECTIVE

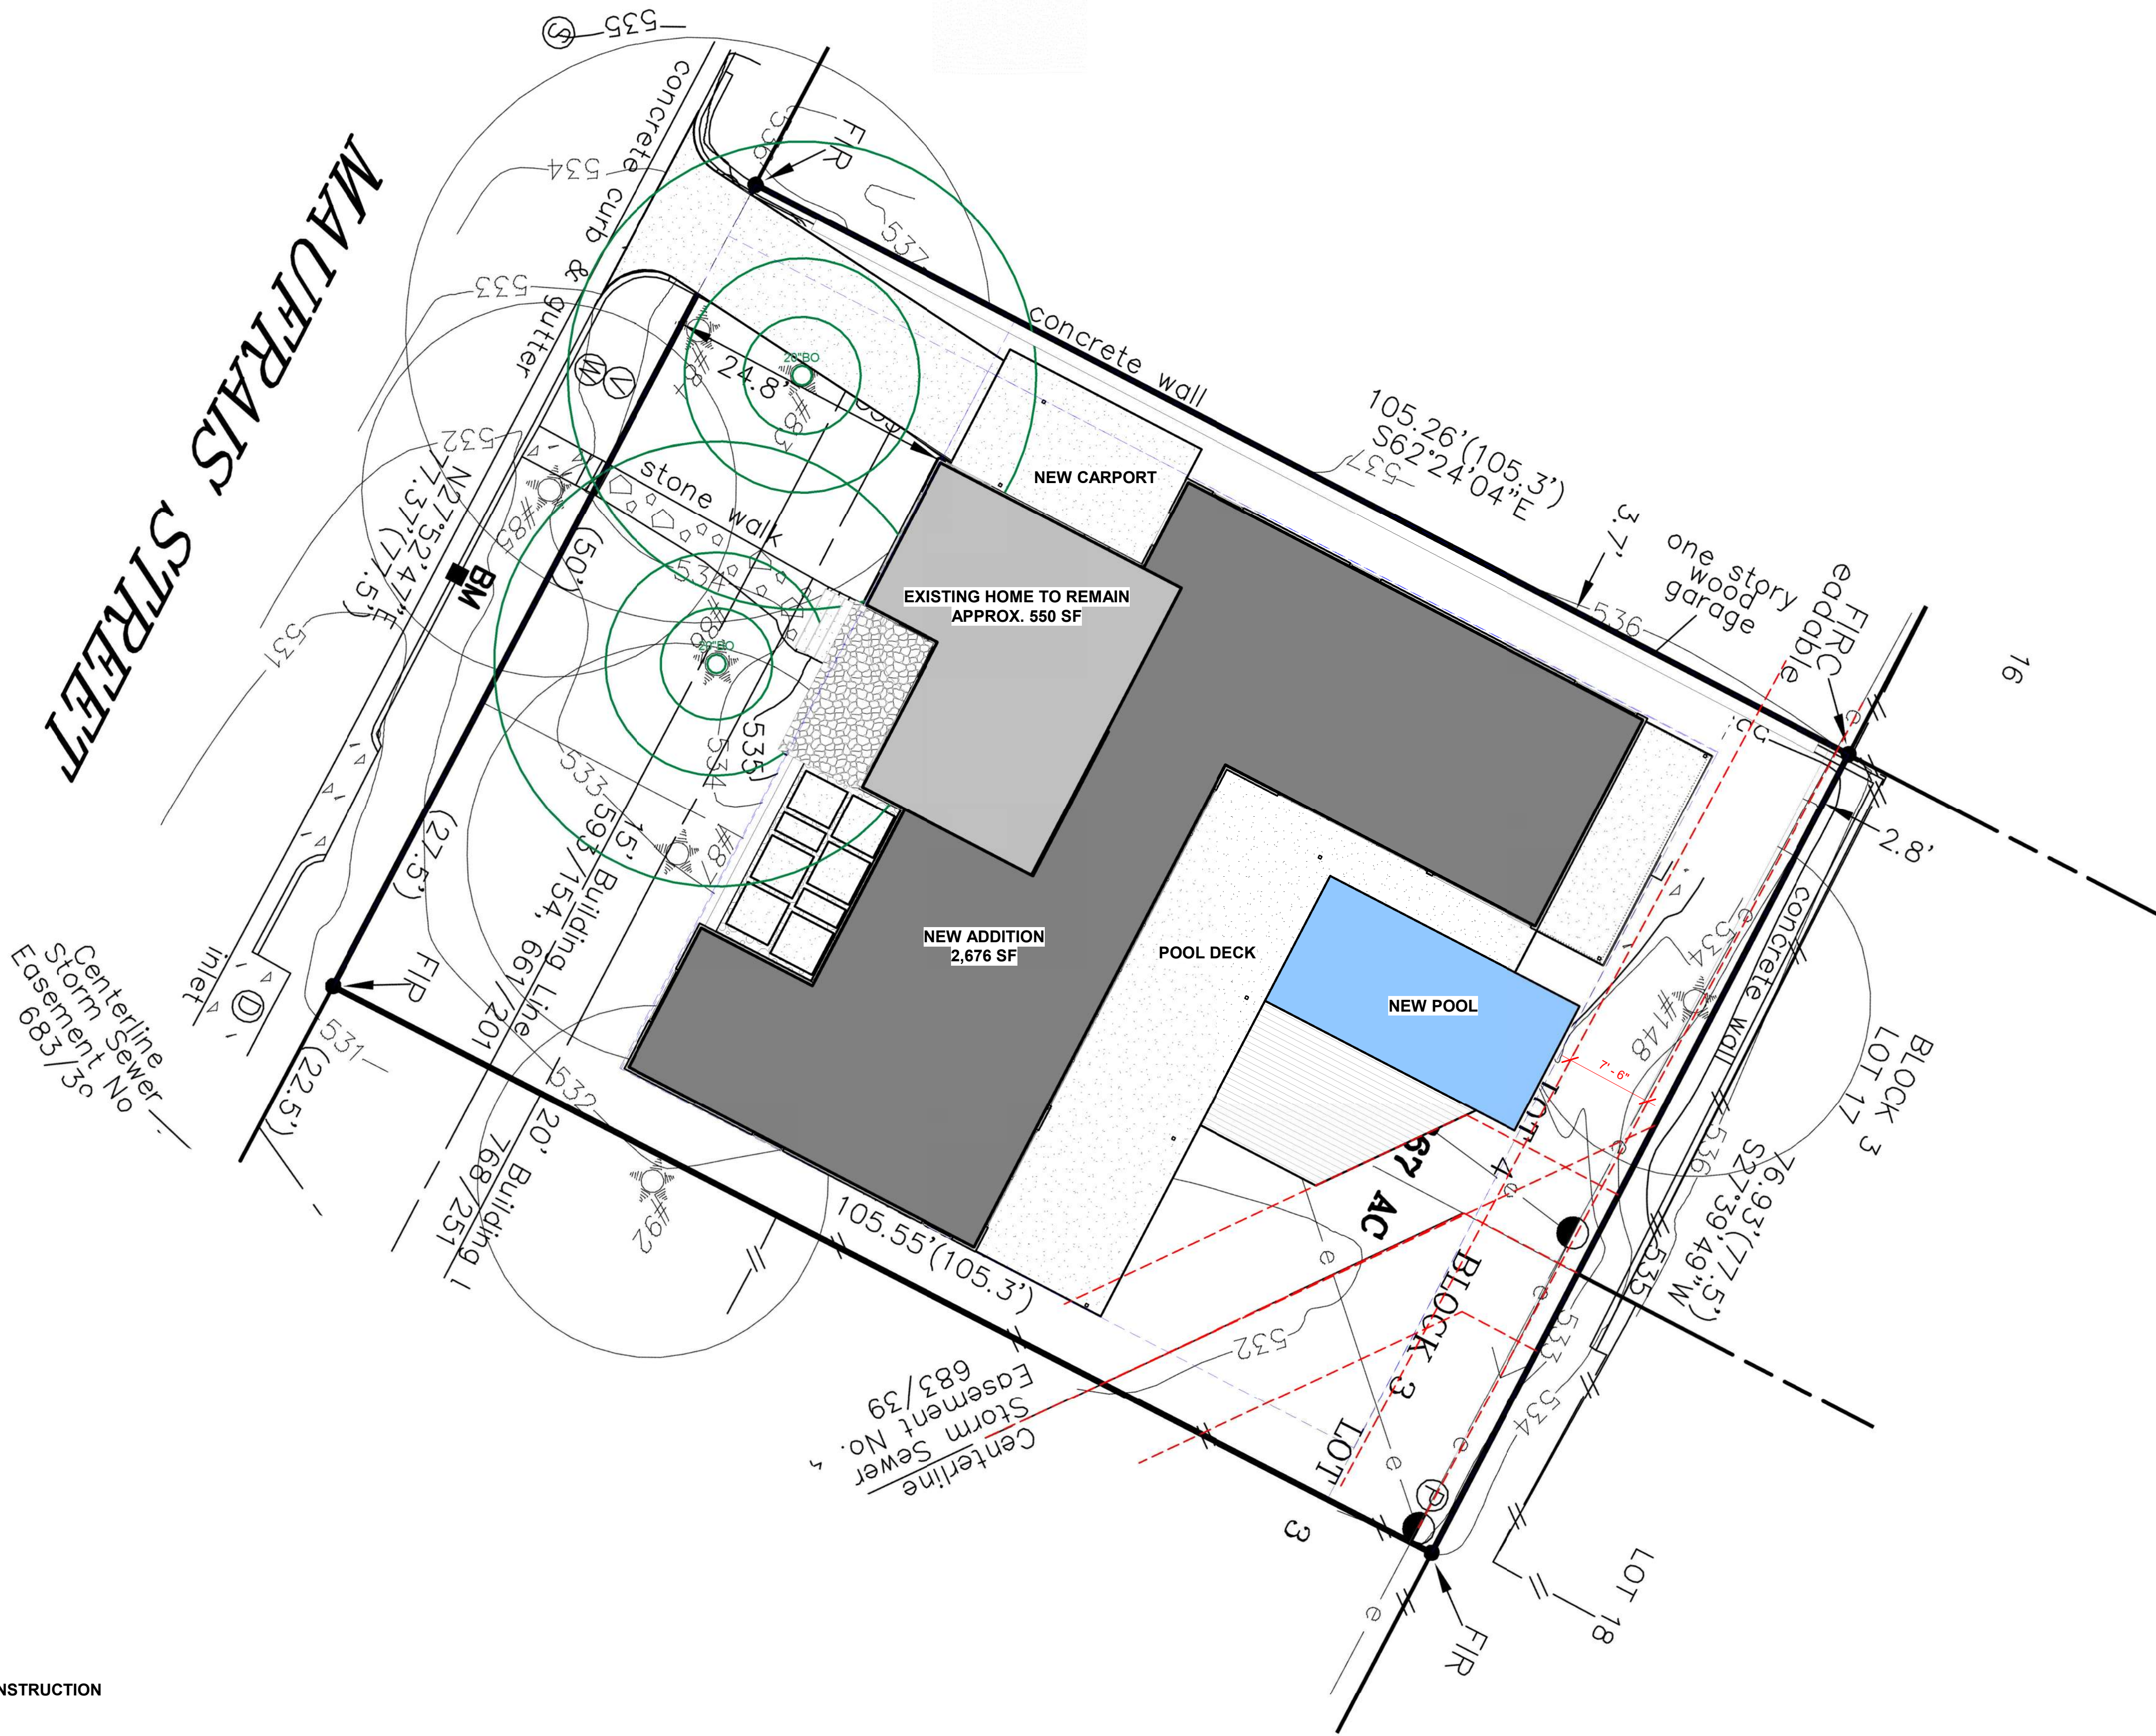

1 SITE PLAN_NEW CONSTRUCTION
1/8" = 1'-0"

MAUFRAIS COTTAGE ADDITION HLC SUBMISSION


1007 MAUFRAIS
AUSTIN, TX 78703

H4
APRIL 26TH, 2021

LOGAN
Architecture

4/20/2021 4:08:15 PM

FULL SCALE IS 22X34 SHEET | HALF SCALE IS 11X17 SHEET

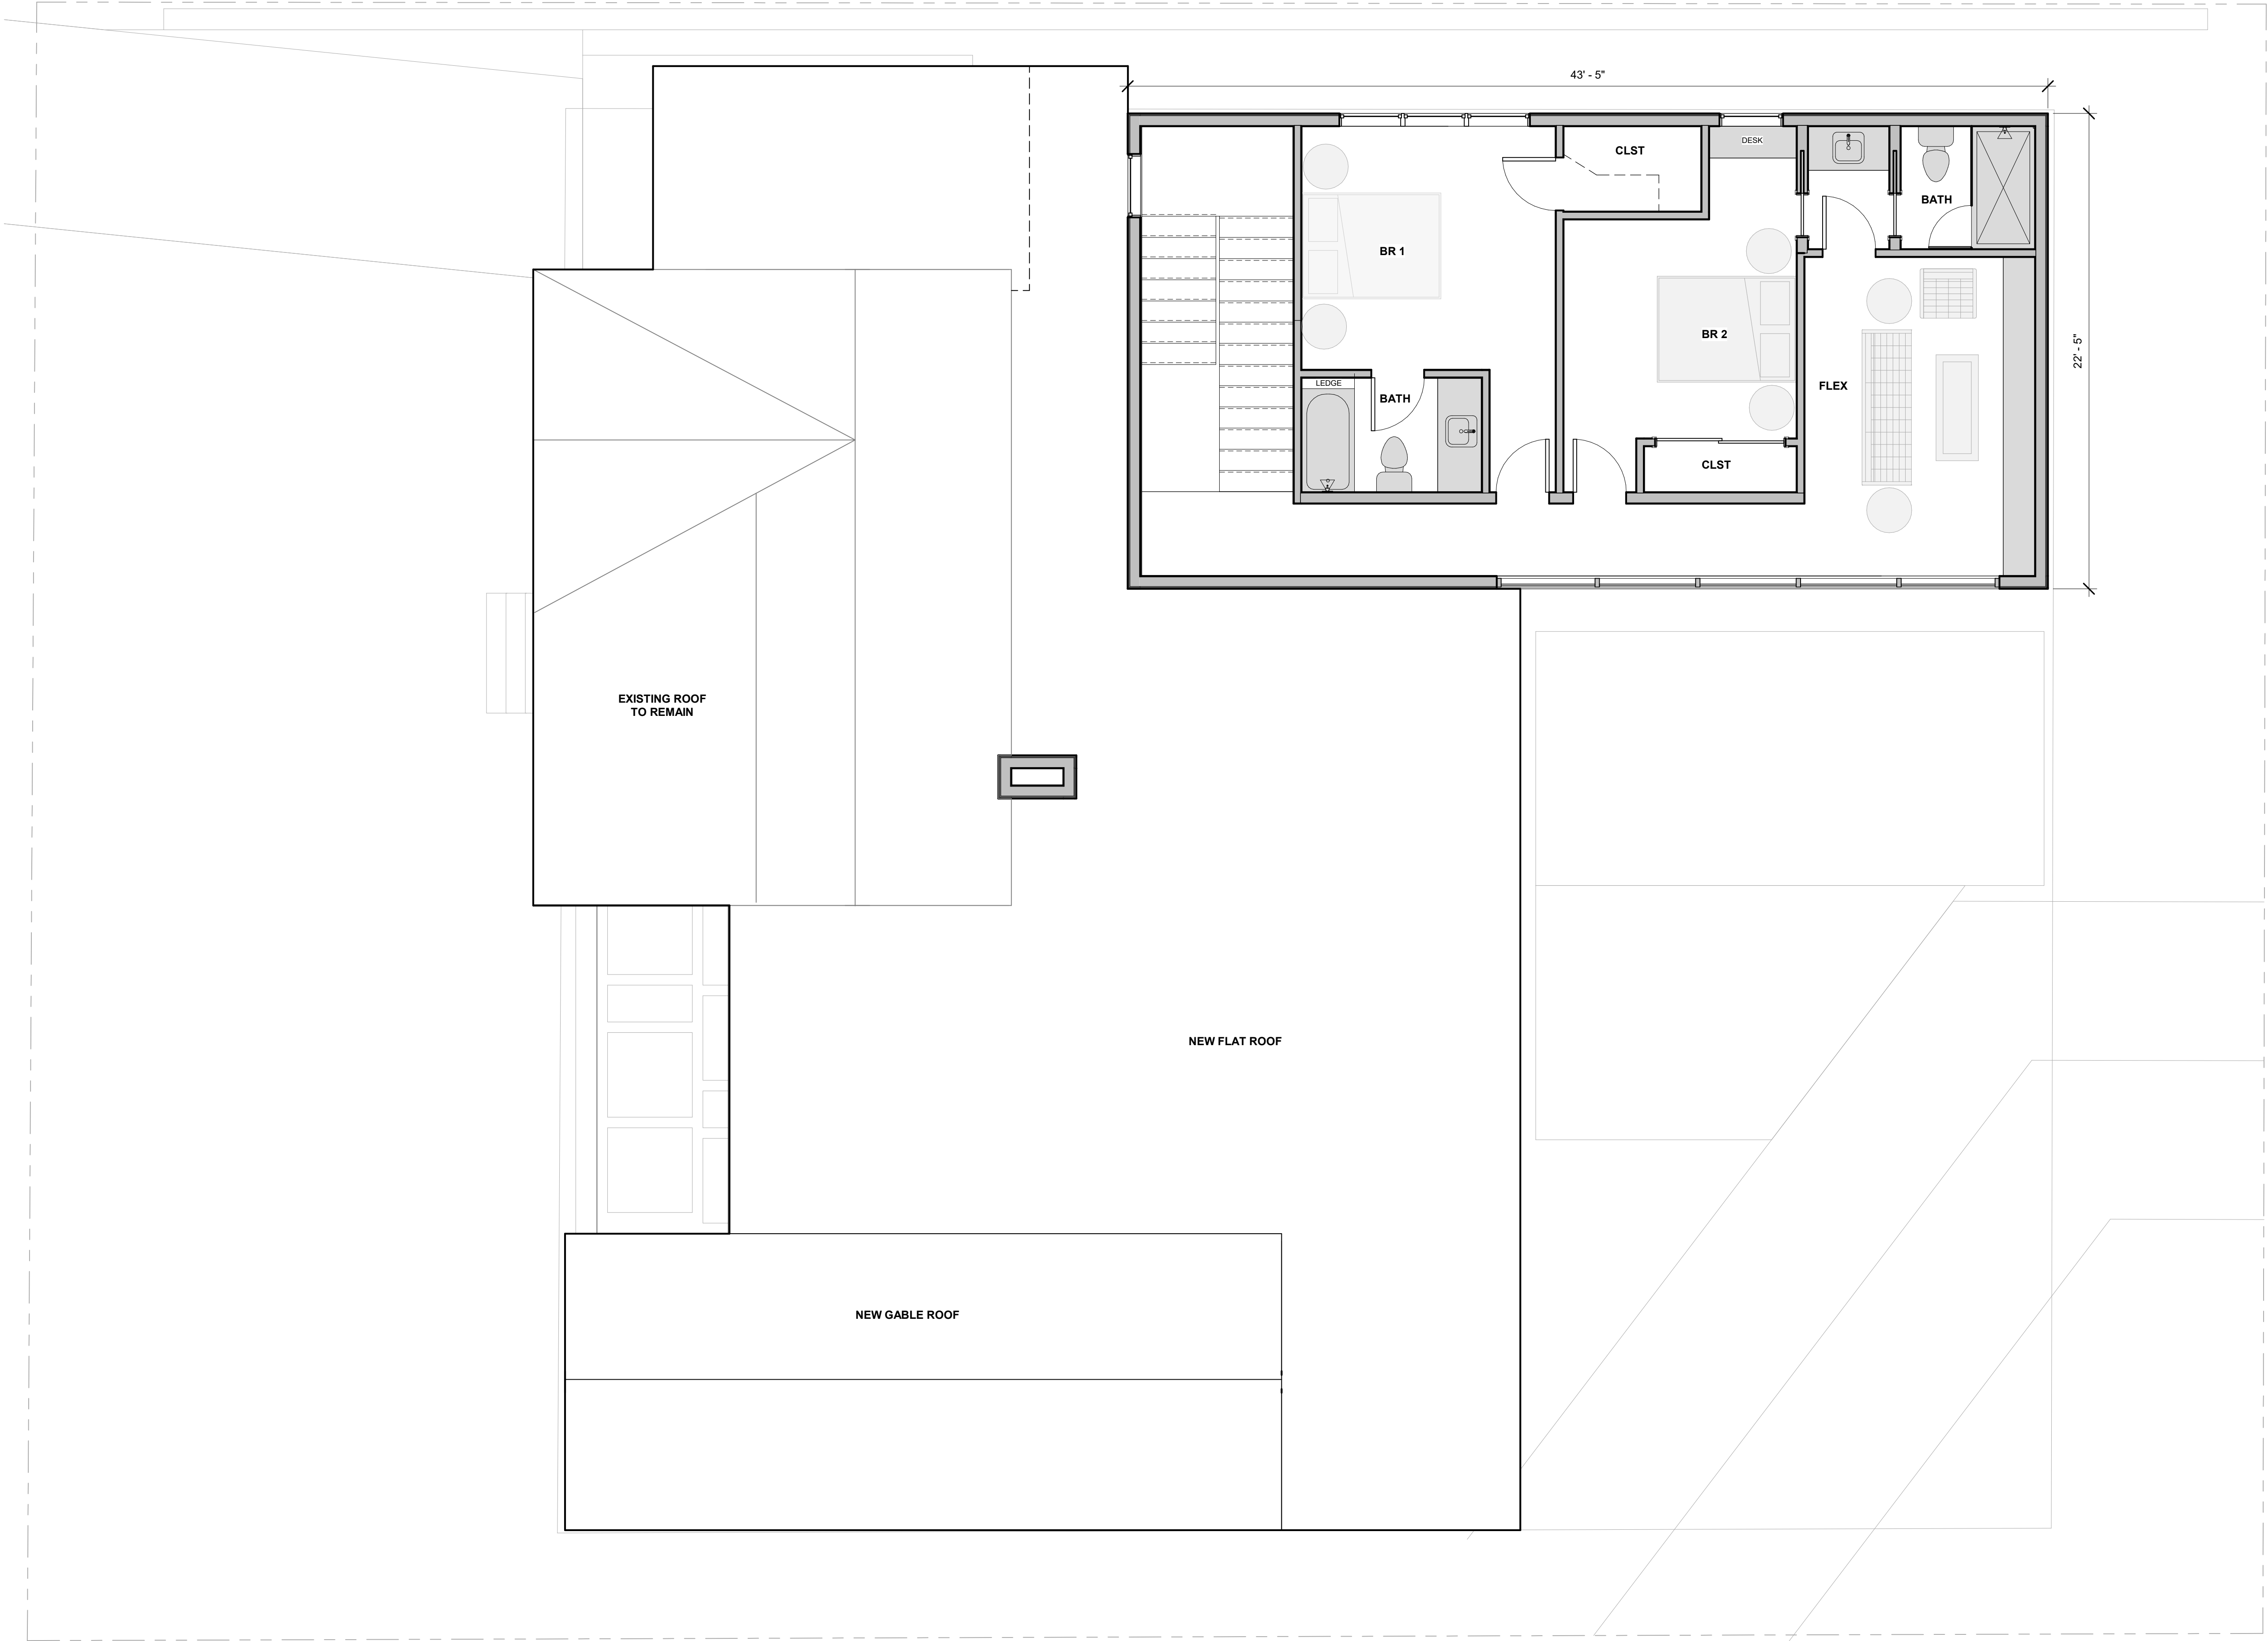

① LEVEL 2, NEW CONSTRUCTION
1/4" = 1'-0"

MAUFRAIS COTTAGE ADDITION
HLC SUBMISSION


1007 MAUFRAIS
AUSTIN, TX 78703

H6
APRIL 26TH, 2021


LOGAN
Architecture




① FRONT ELEVATION_EXISTING
1/4" = 1'-0"

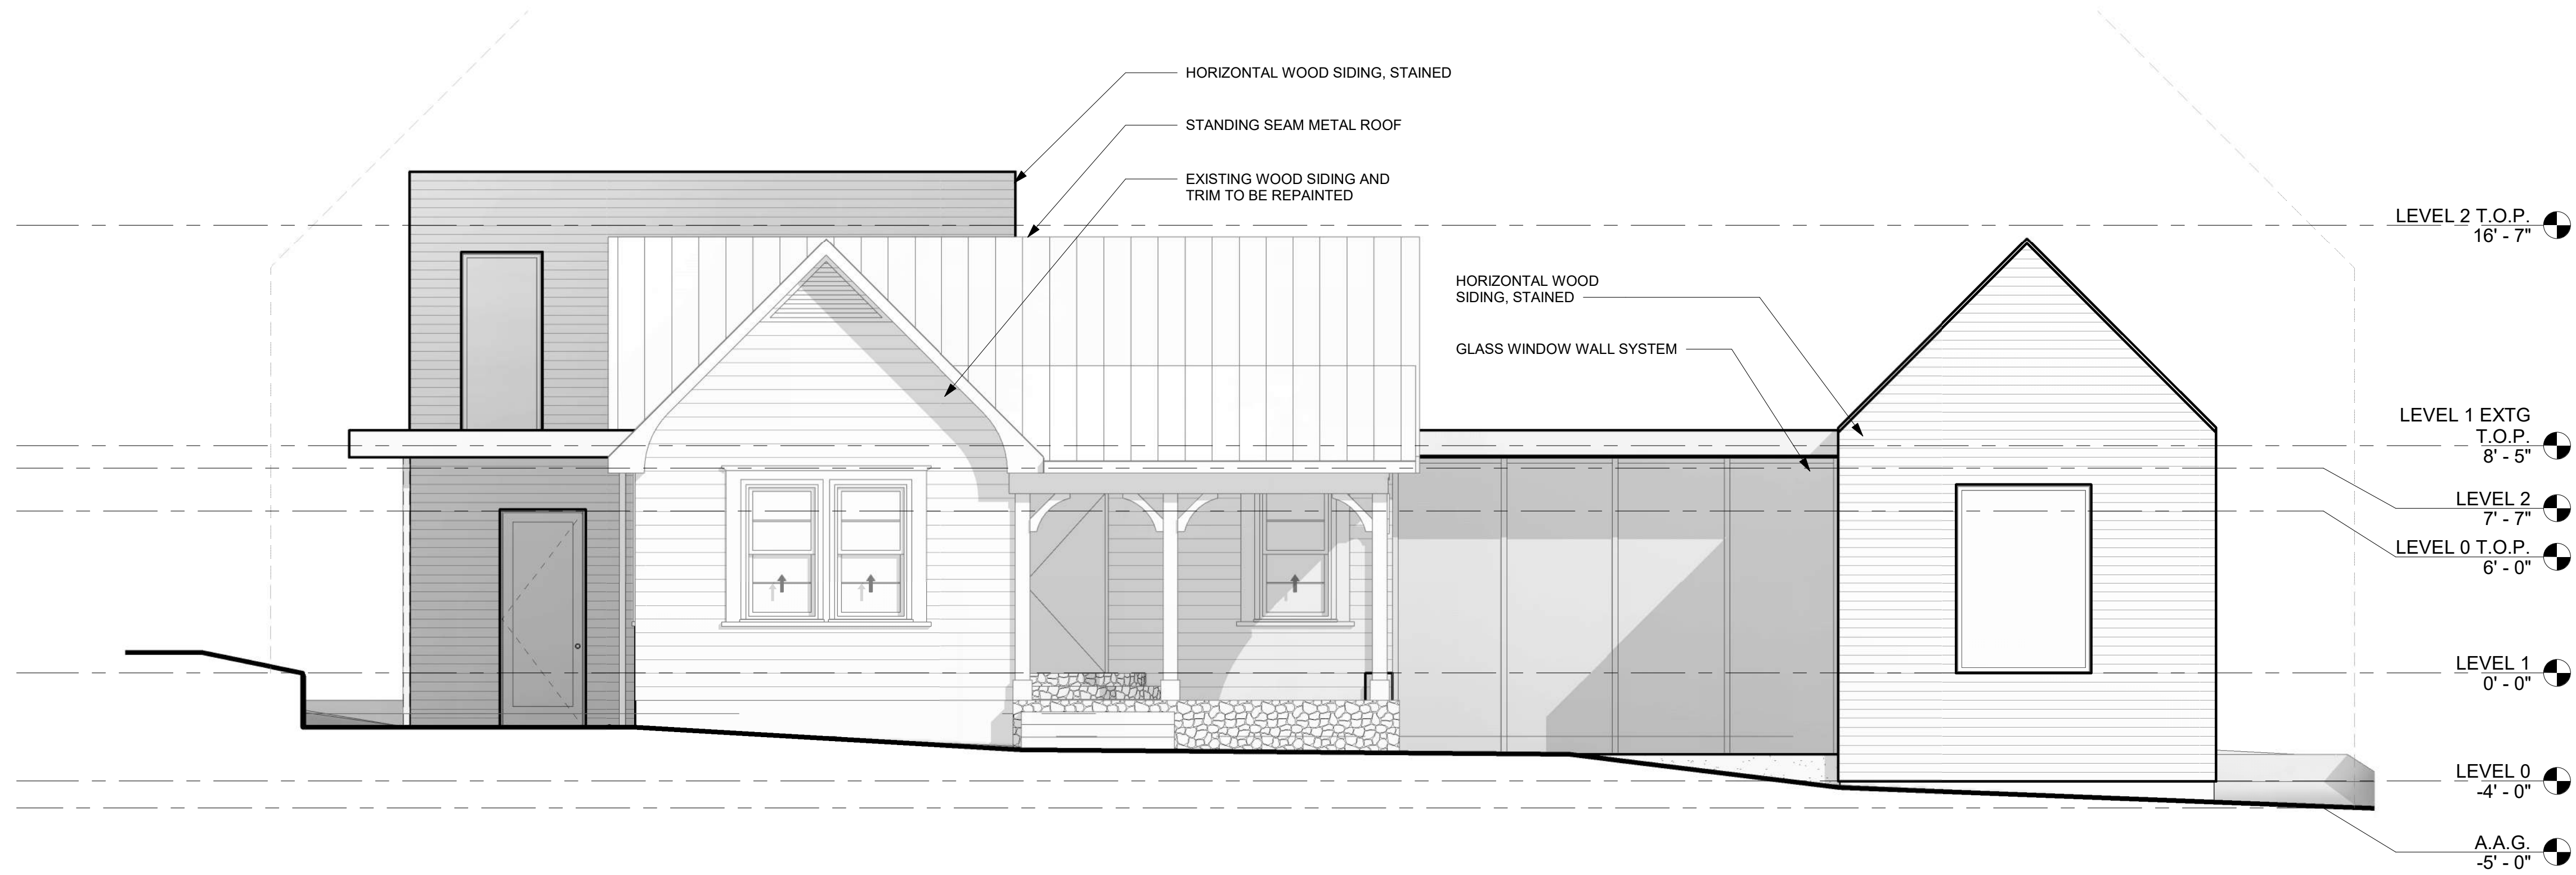

② FRONT ELEVATION_NEW CONSTRUCTION
1/4" = 1'-0"

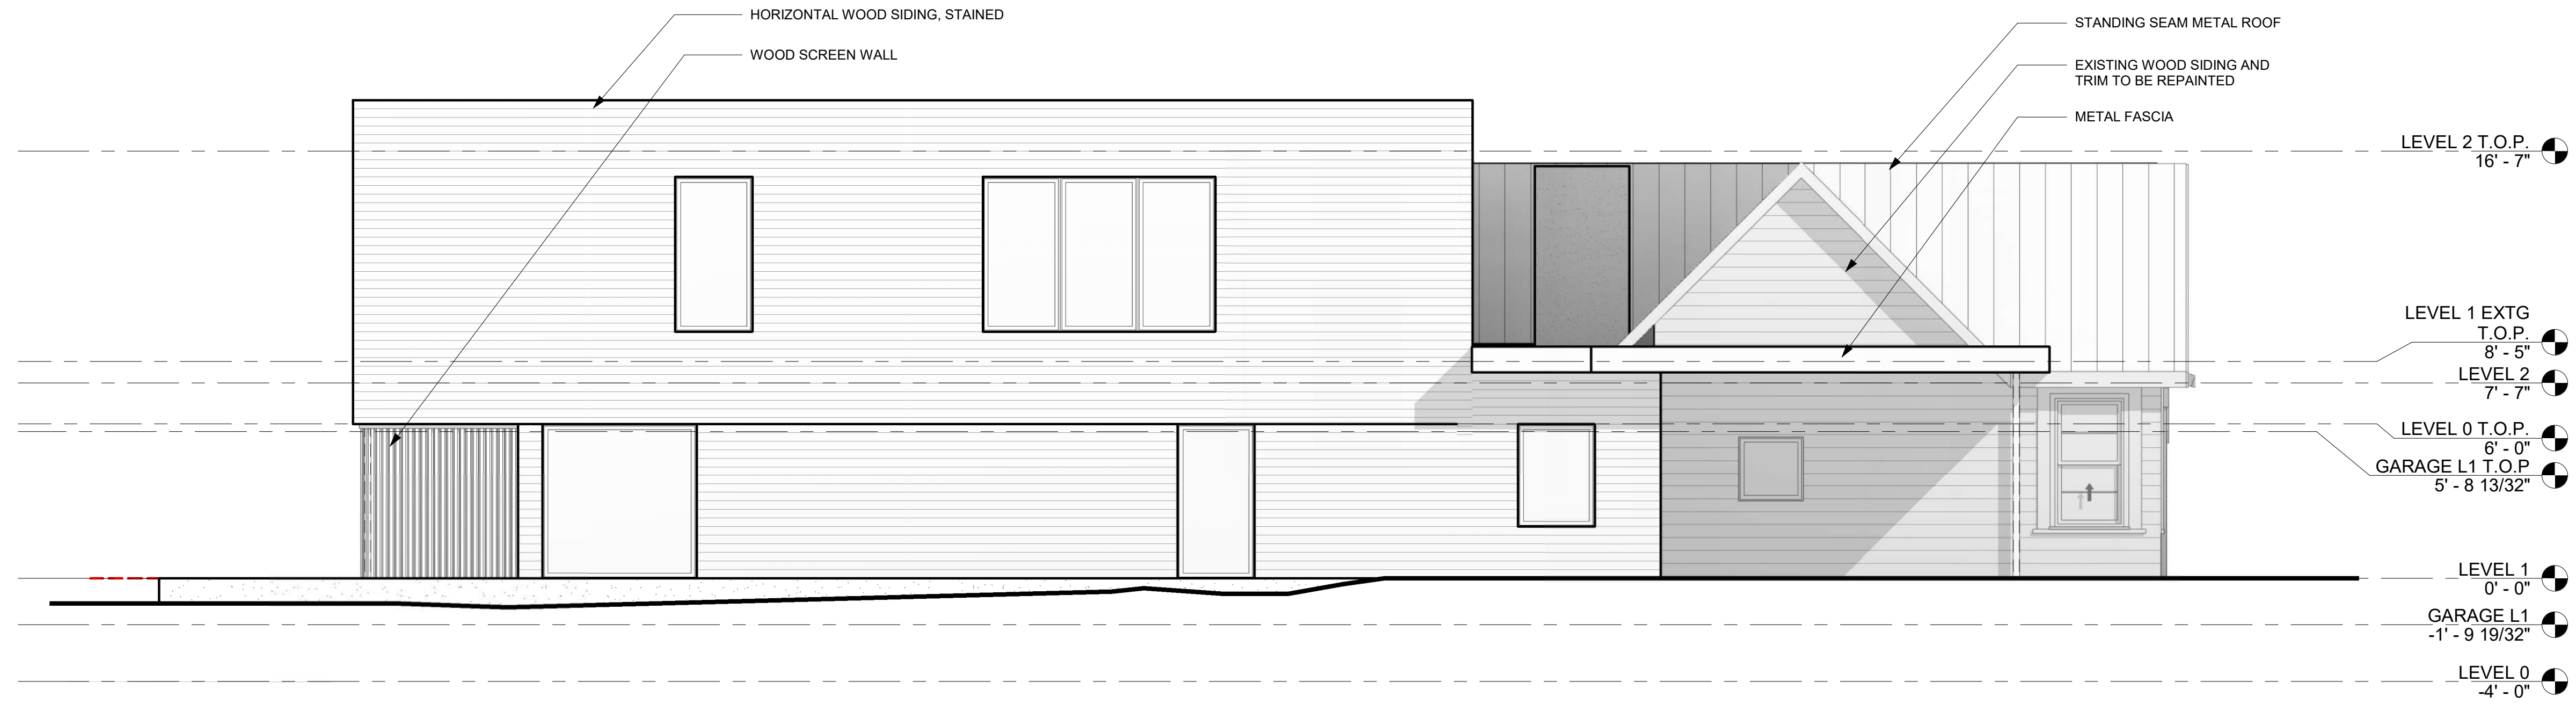

① NORTH ELEVATION
1/4" = 1'-0"

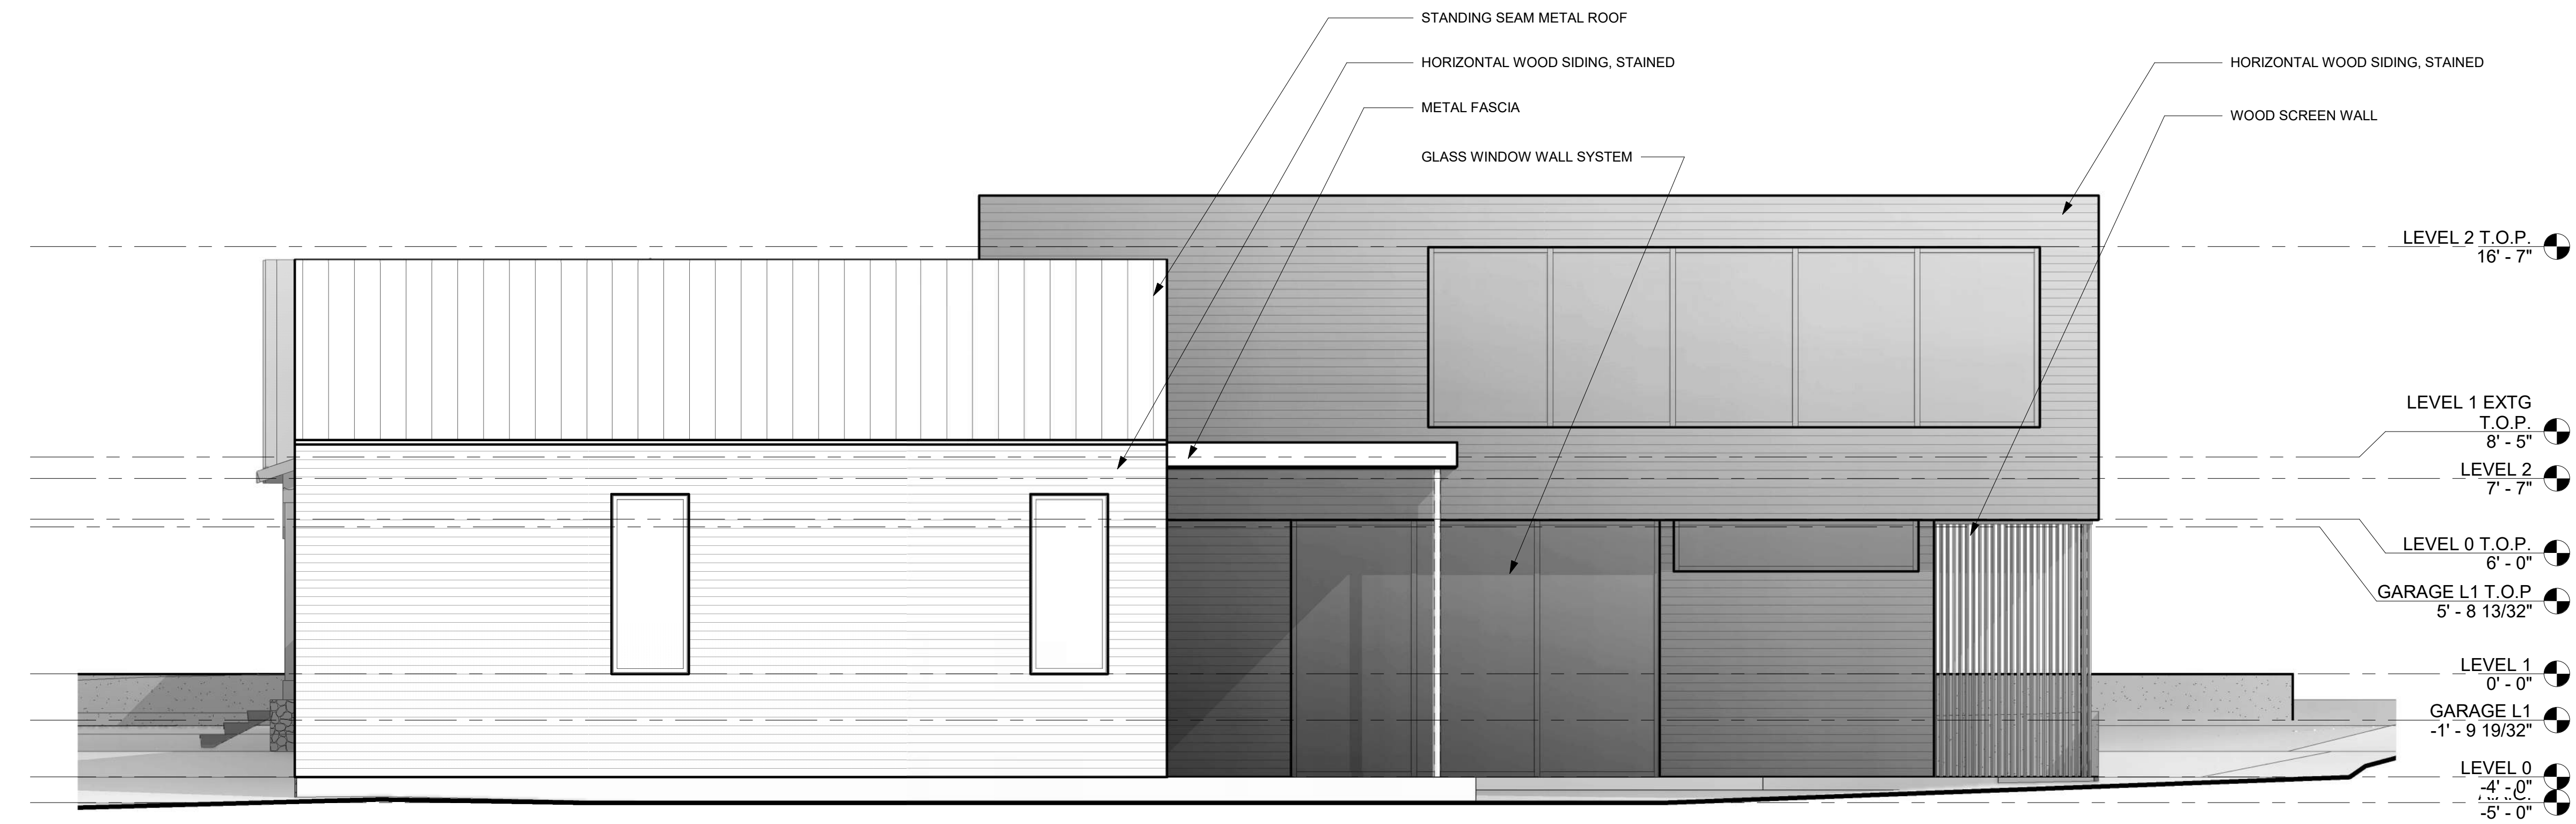

② SOUTH ELEVATION
1/4" = 1'-0"



① MATERIAL PALETTE
1/8" = 1'-0"

