



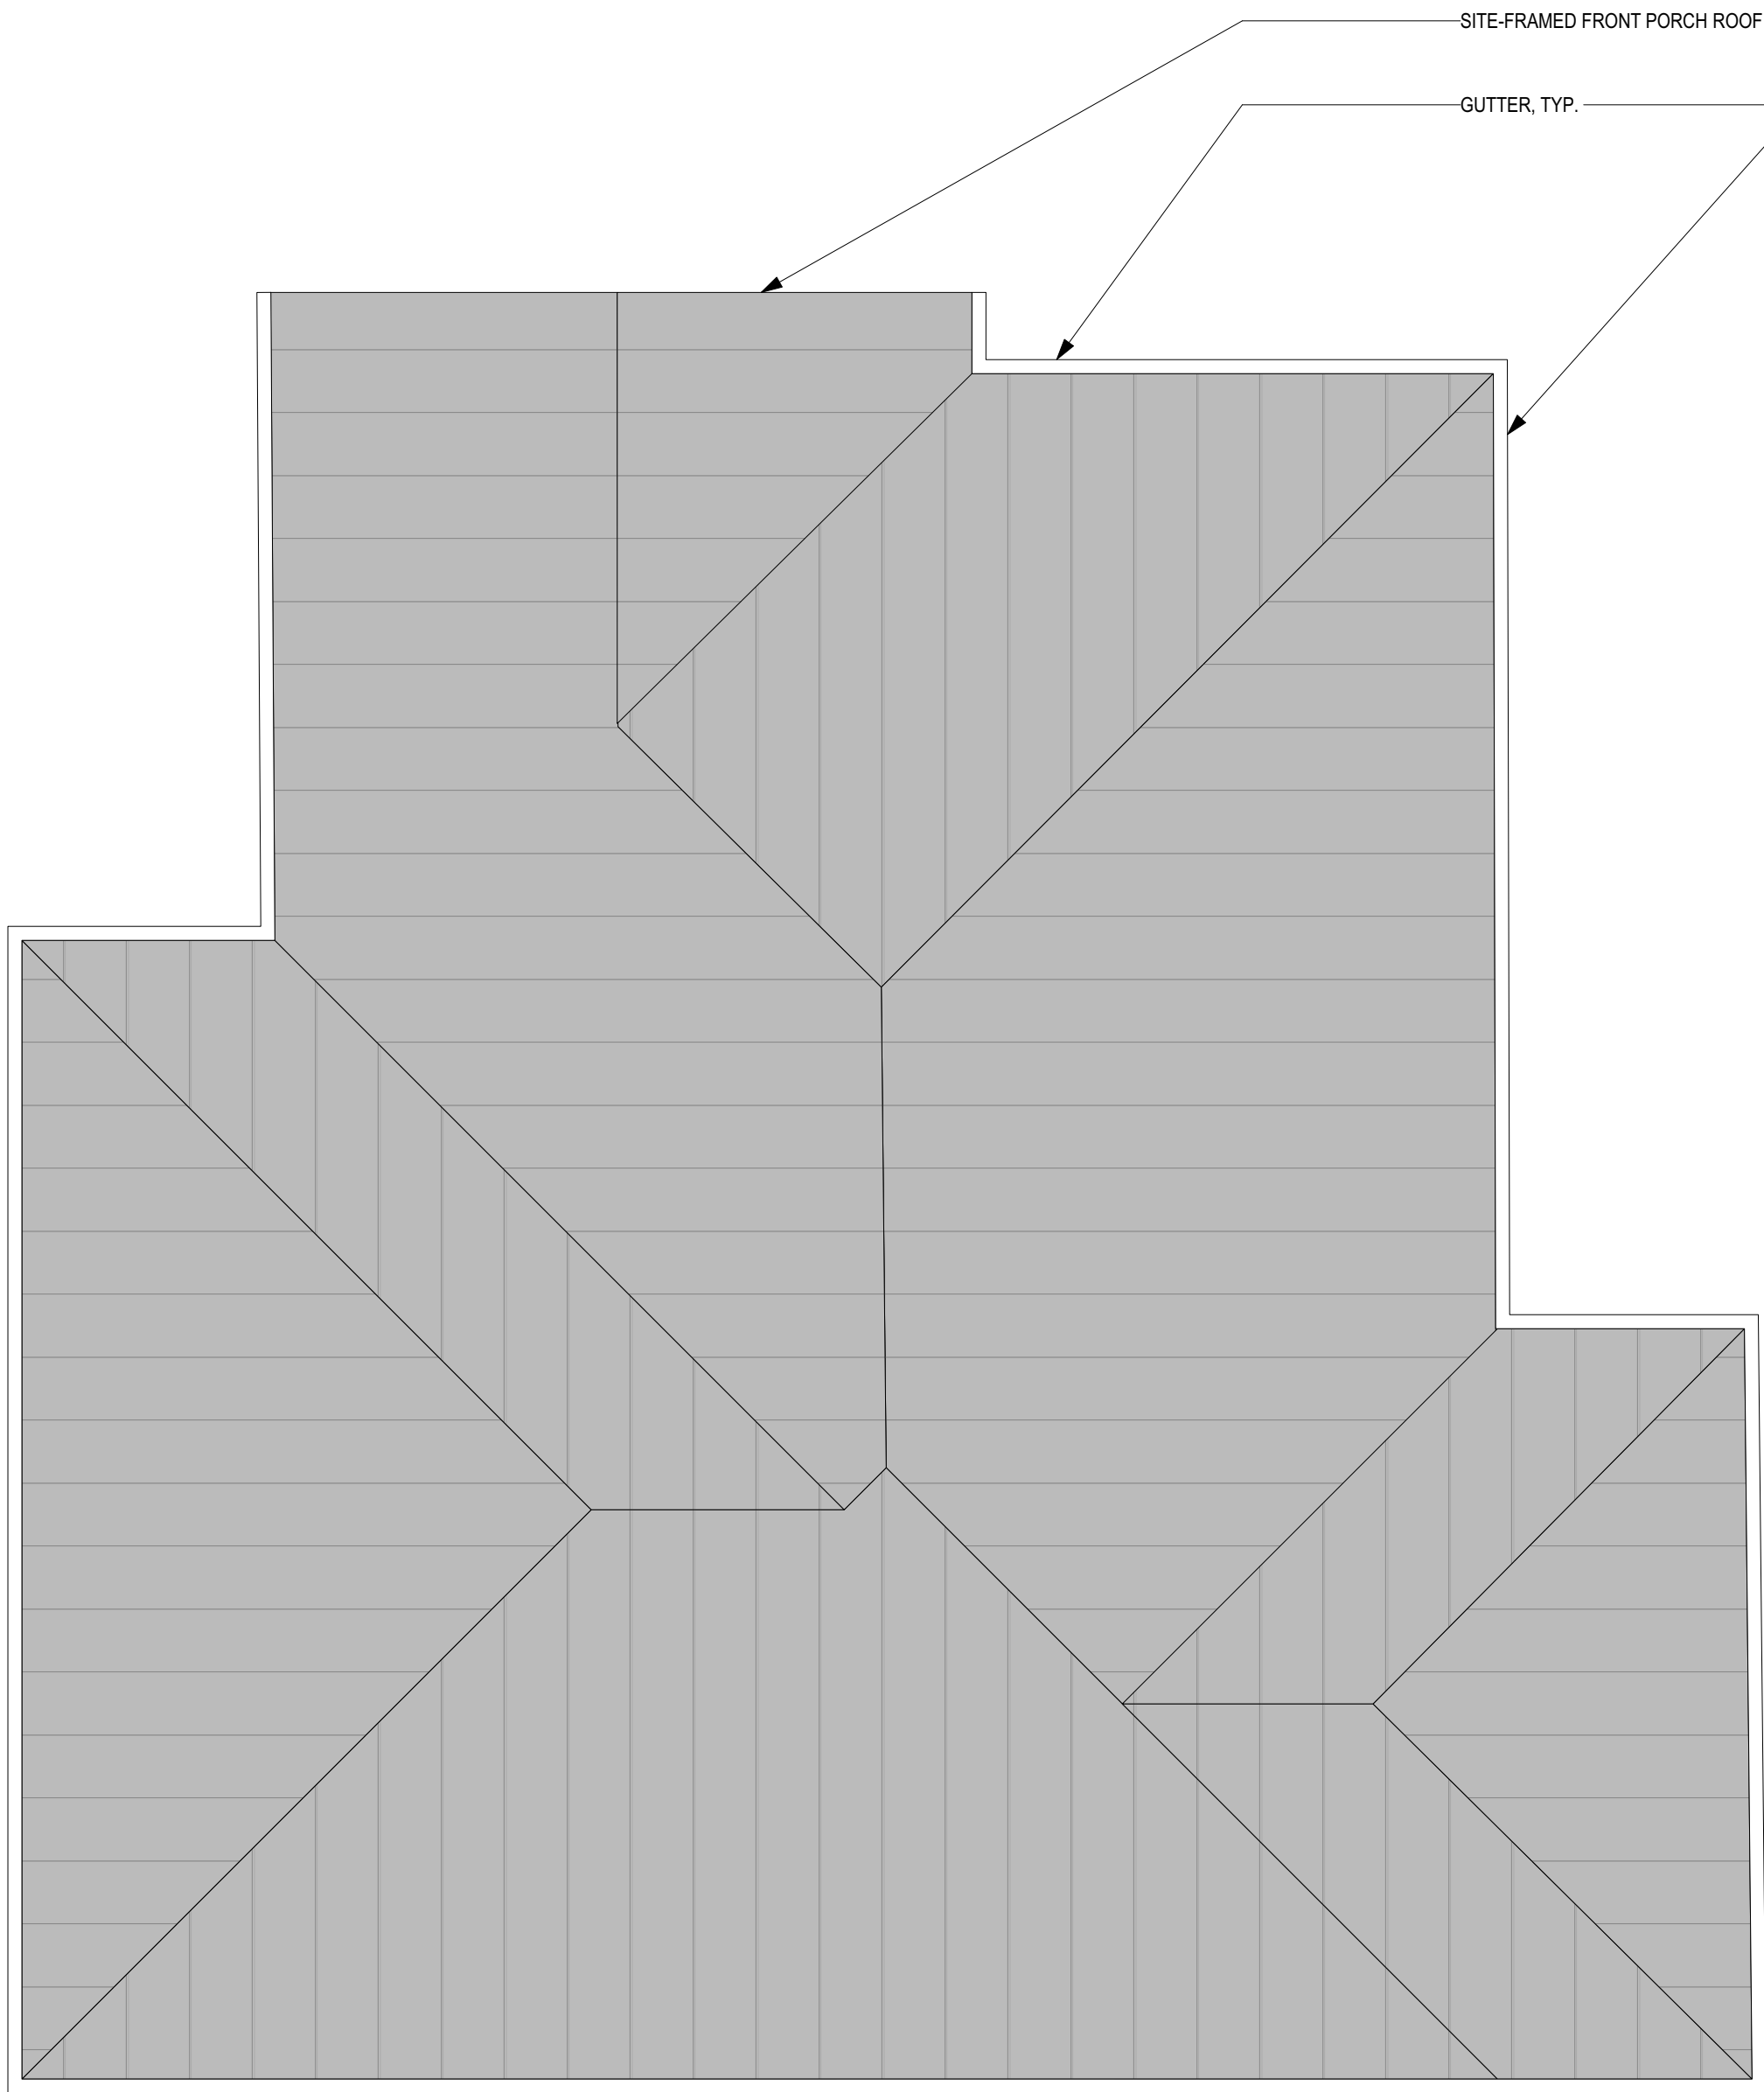

**02 Roof Plan**  
Scale: 1/4" = 1'-0"

0 5 10 15 FT

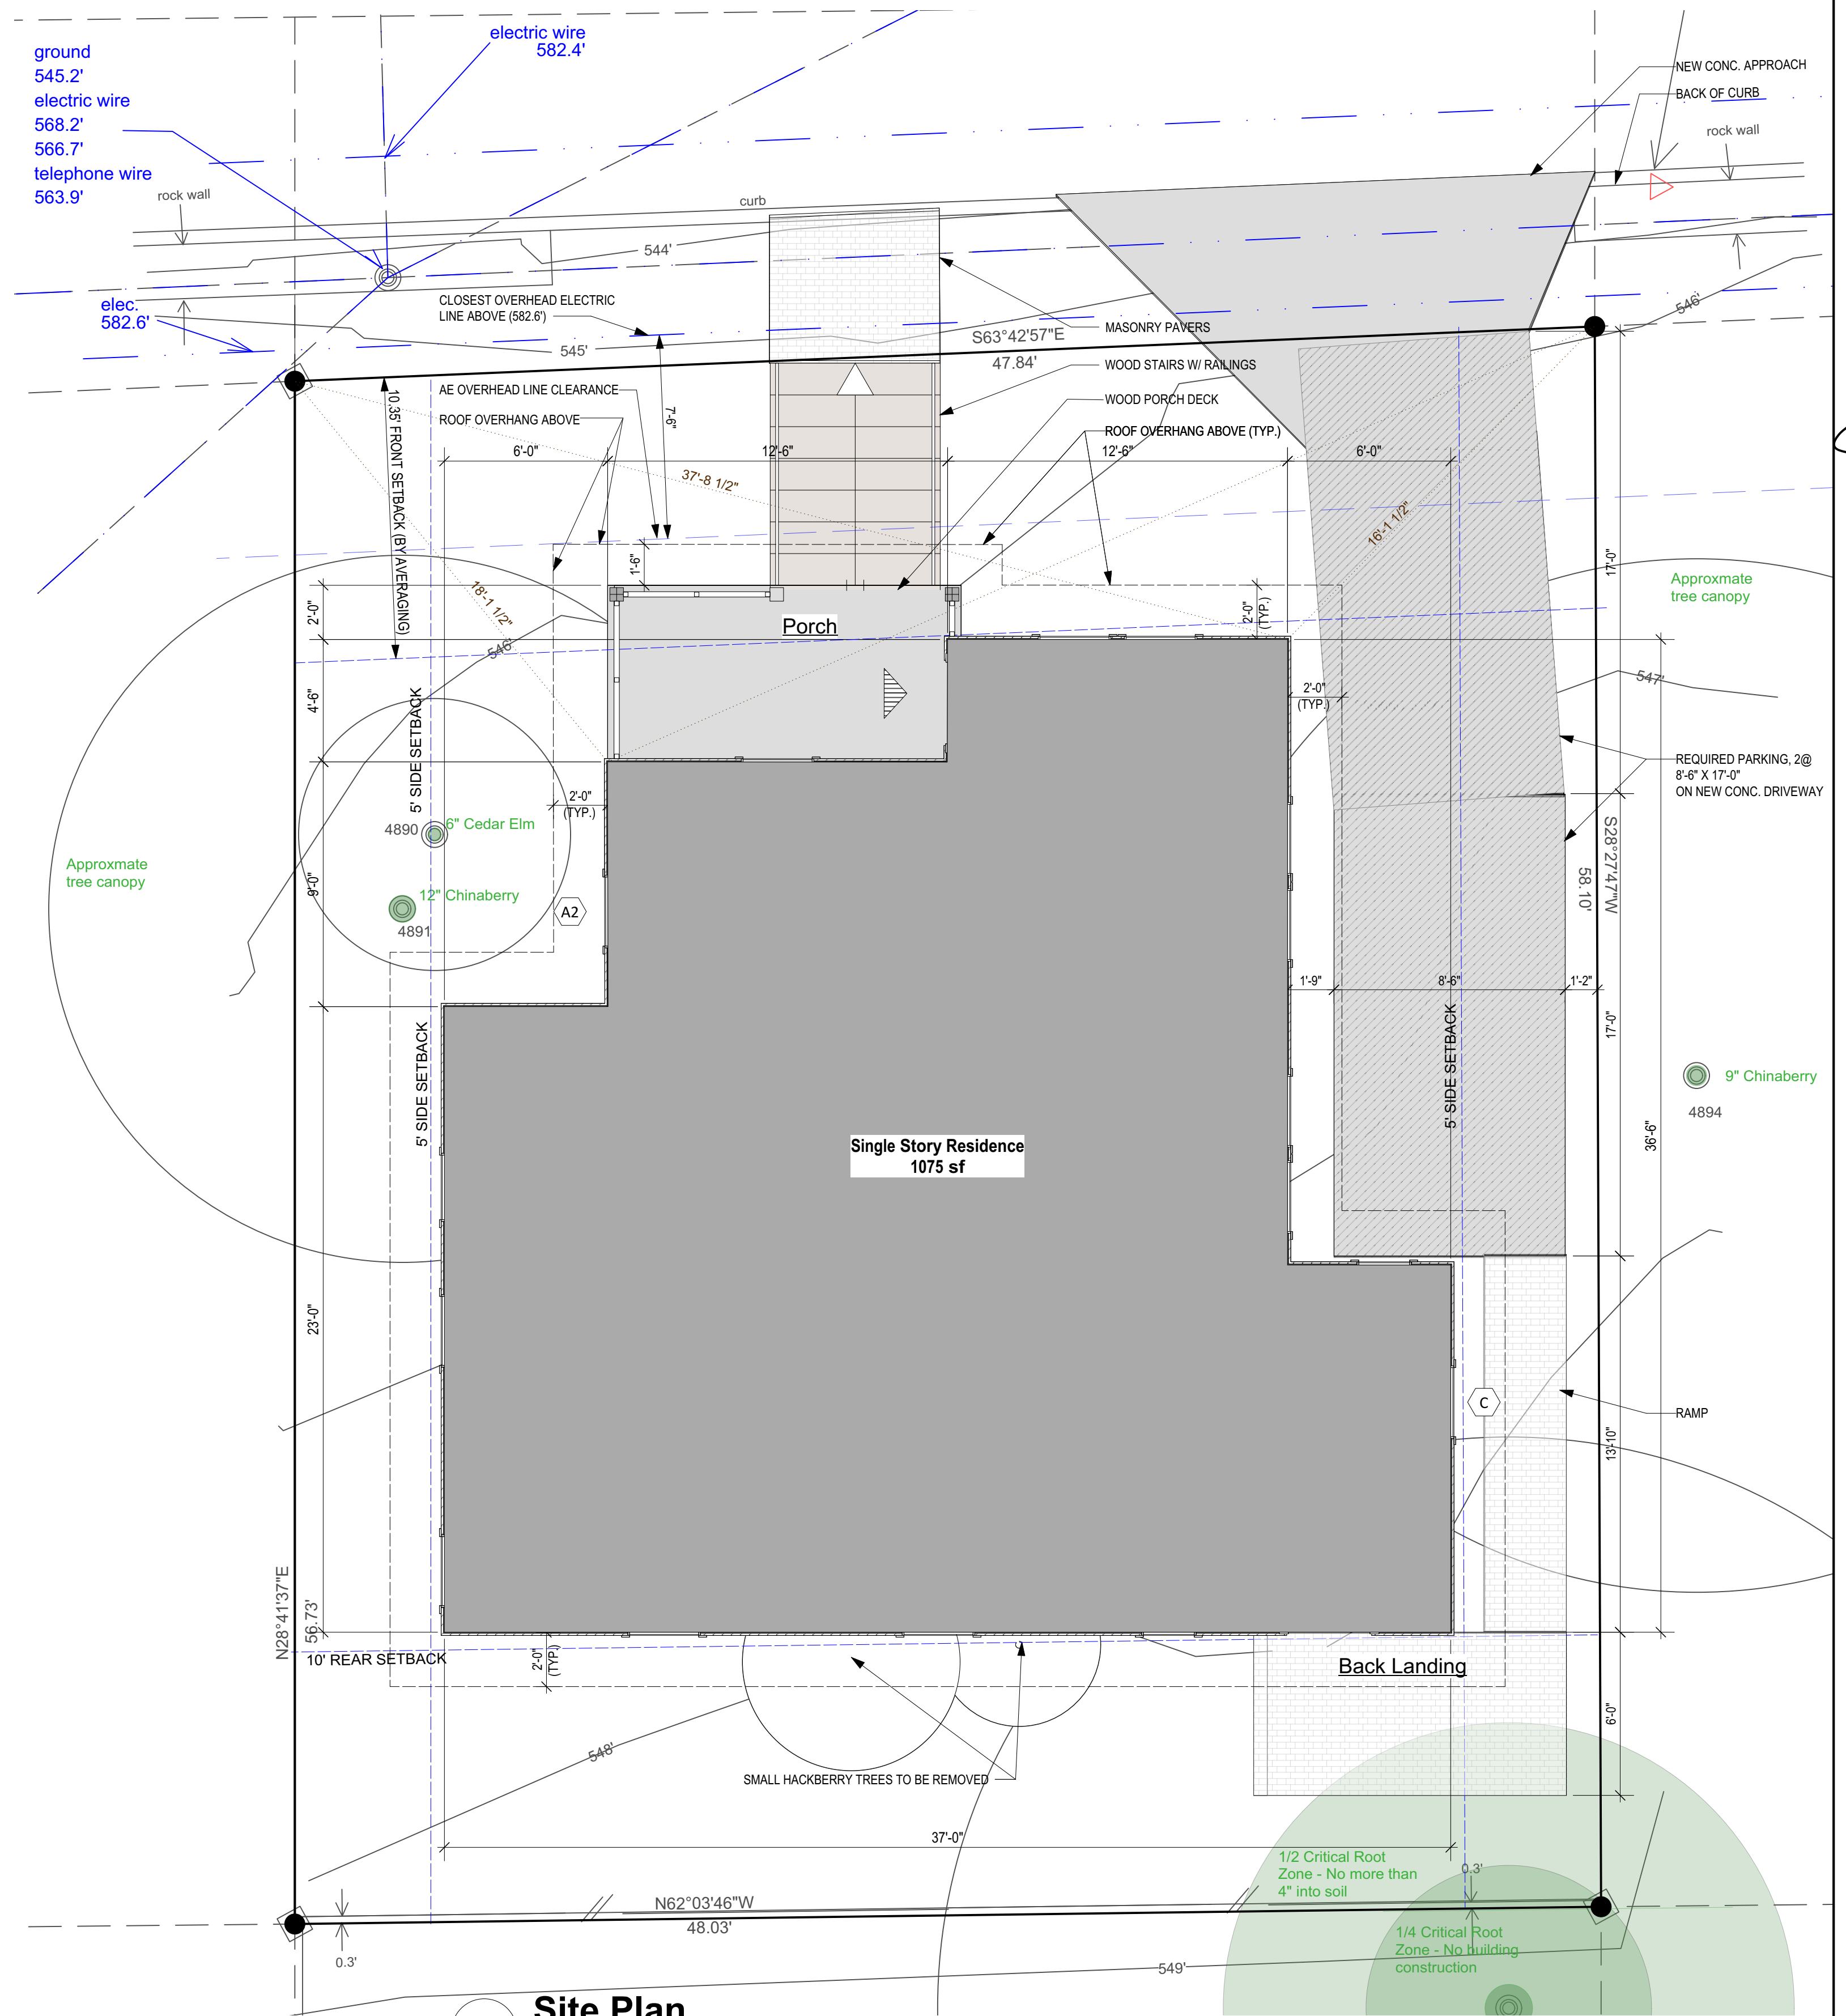

**01 Site Plan**  
Scale: 1/4" = 1'-0" (22x34 sheet)  
Scale: 1/8" = 1'-0" (11x17 sheet)

0 5 10 15 FT

**stewardship, inc**  
SUSTAINABLE ARCHITECTURE

1604 Delaney Street  
Austin, Texas 78721  
tel. 512.478.9033  
mobile 512.350-0001  
info@stewardshiparchitecture.com



**Casa Verde Builders**  
1901 E. Ben White Blvd.  
Austin, TX 78741  
512.431.2605

**Clarksville CDC**  
PO Box 5975  
Austin, TX 78763  
512.323.6762

A New S.M.A.R.T. House at  
**1611 West 10th Street**  
Austin, TX 78703

Project Number: 2019.03

Filename: 200520\_Clarksville\_CD


Revisions:

Sheet Title:  
**Site Plan**  
**Roof Plan**


Sheet Number:

**A1**  
05/20/20




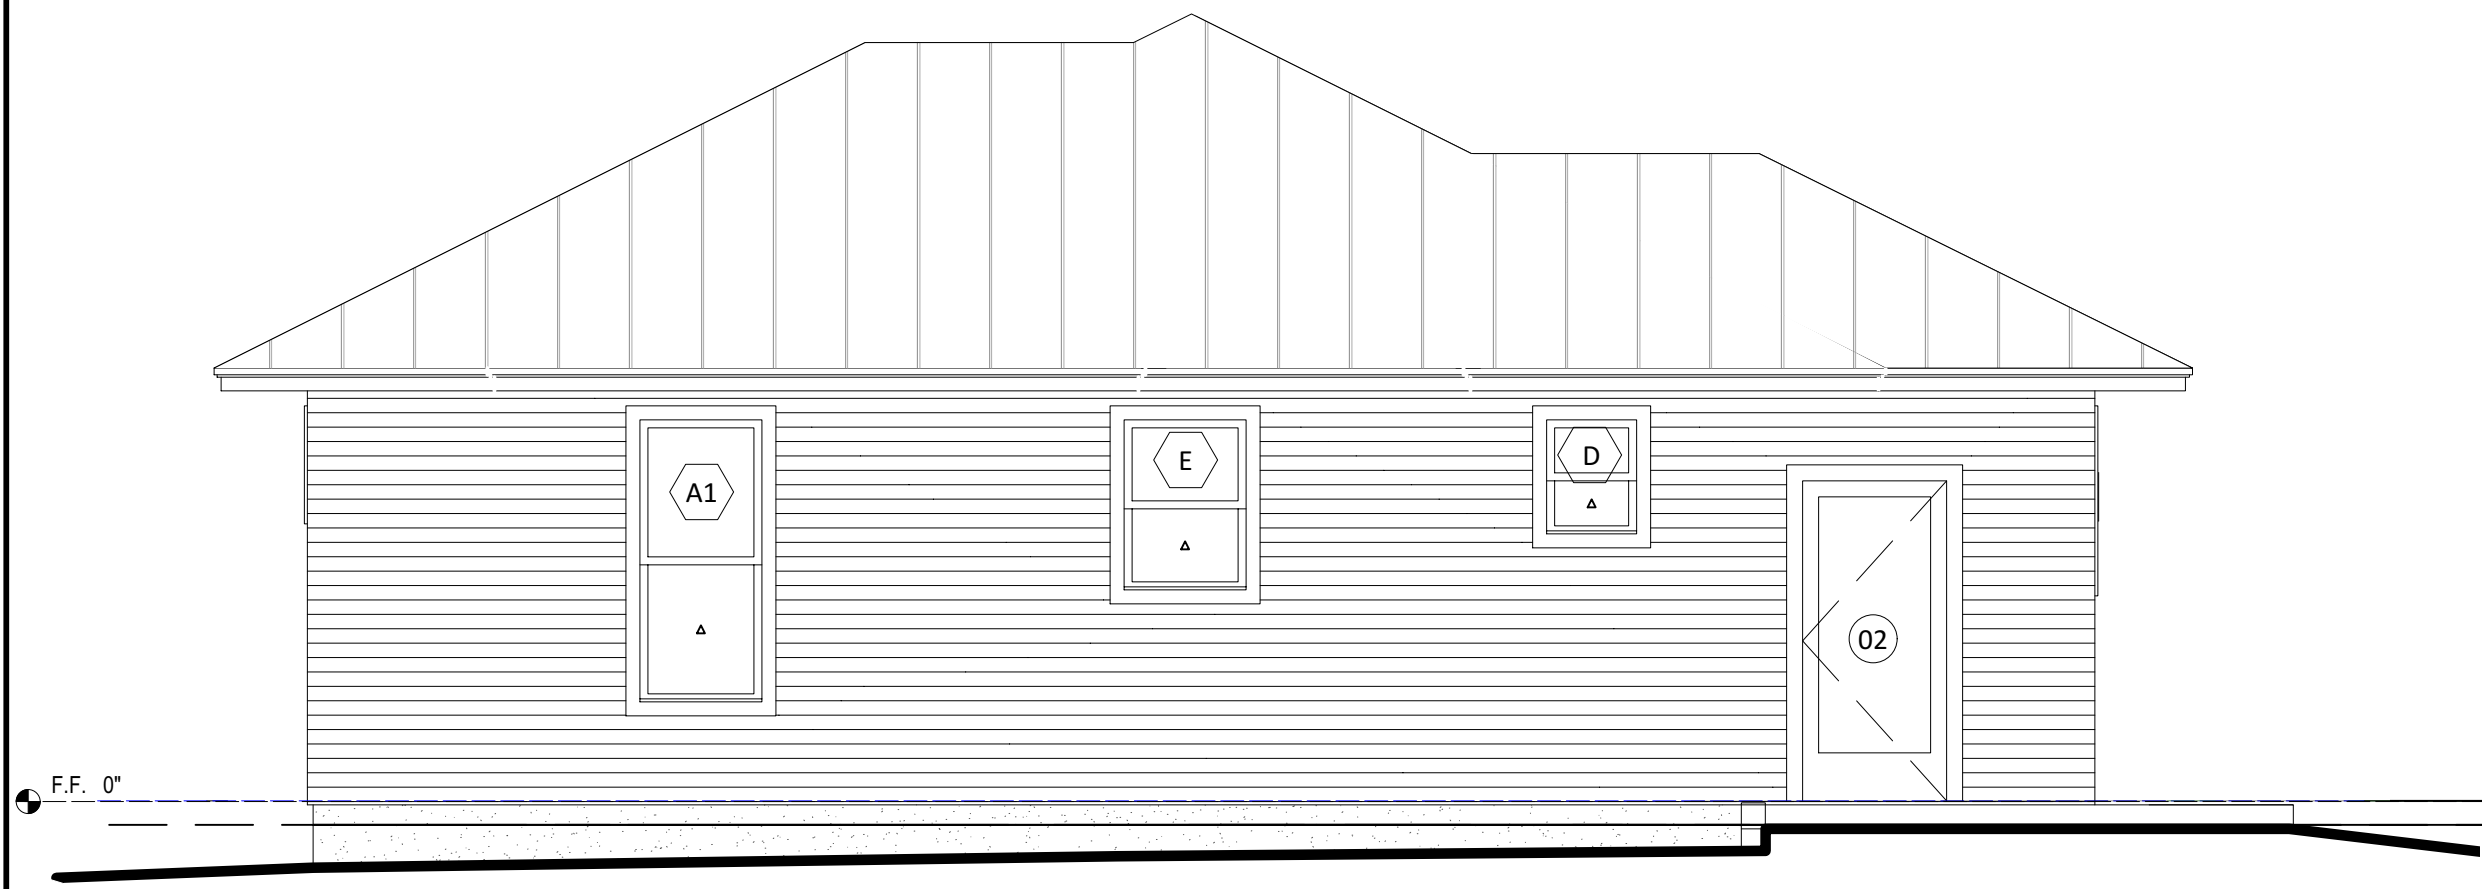


**04 South Elevation (Back)**  
Scale: 1/4" = 1'-0" (22x34 sheet)  
Scale: 1/8" = 1'-0" (11x17 sheet)

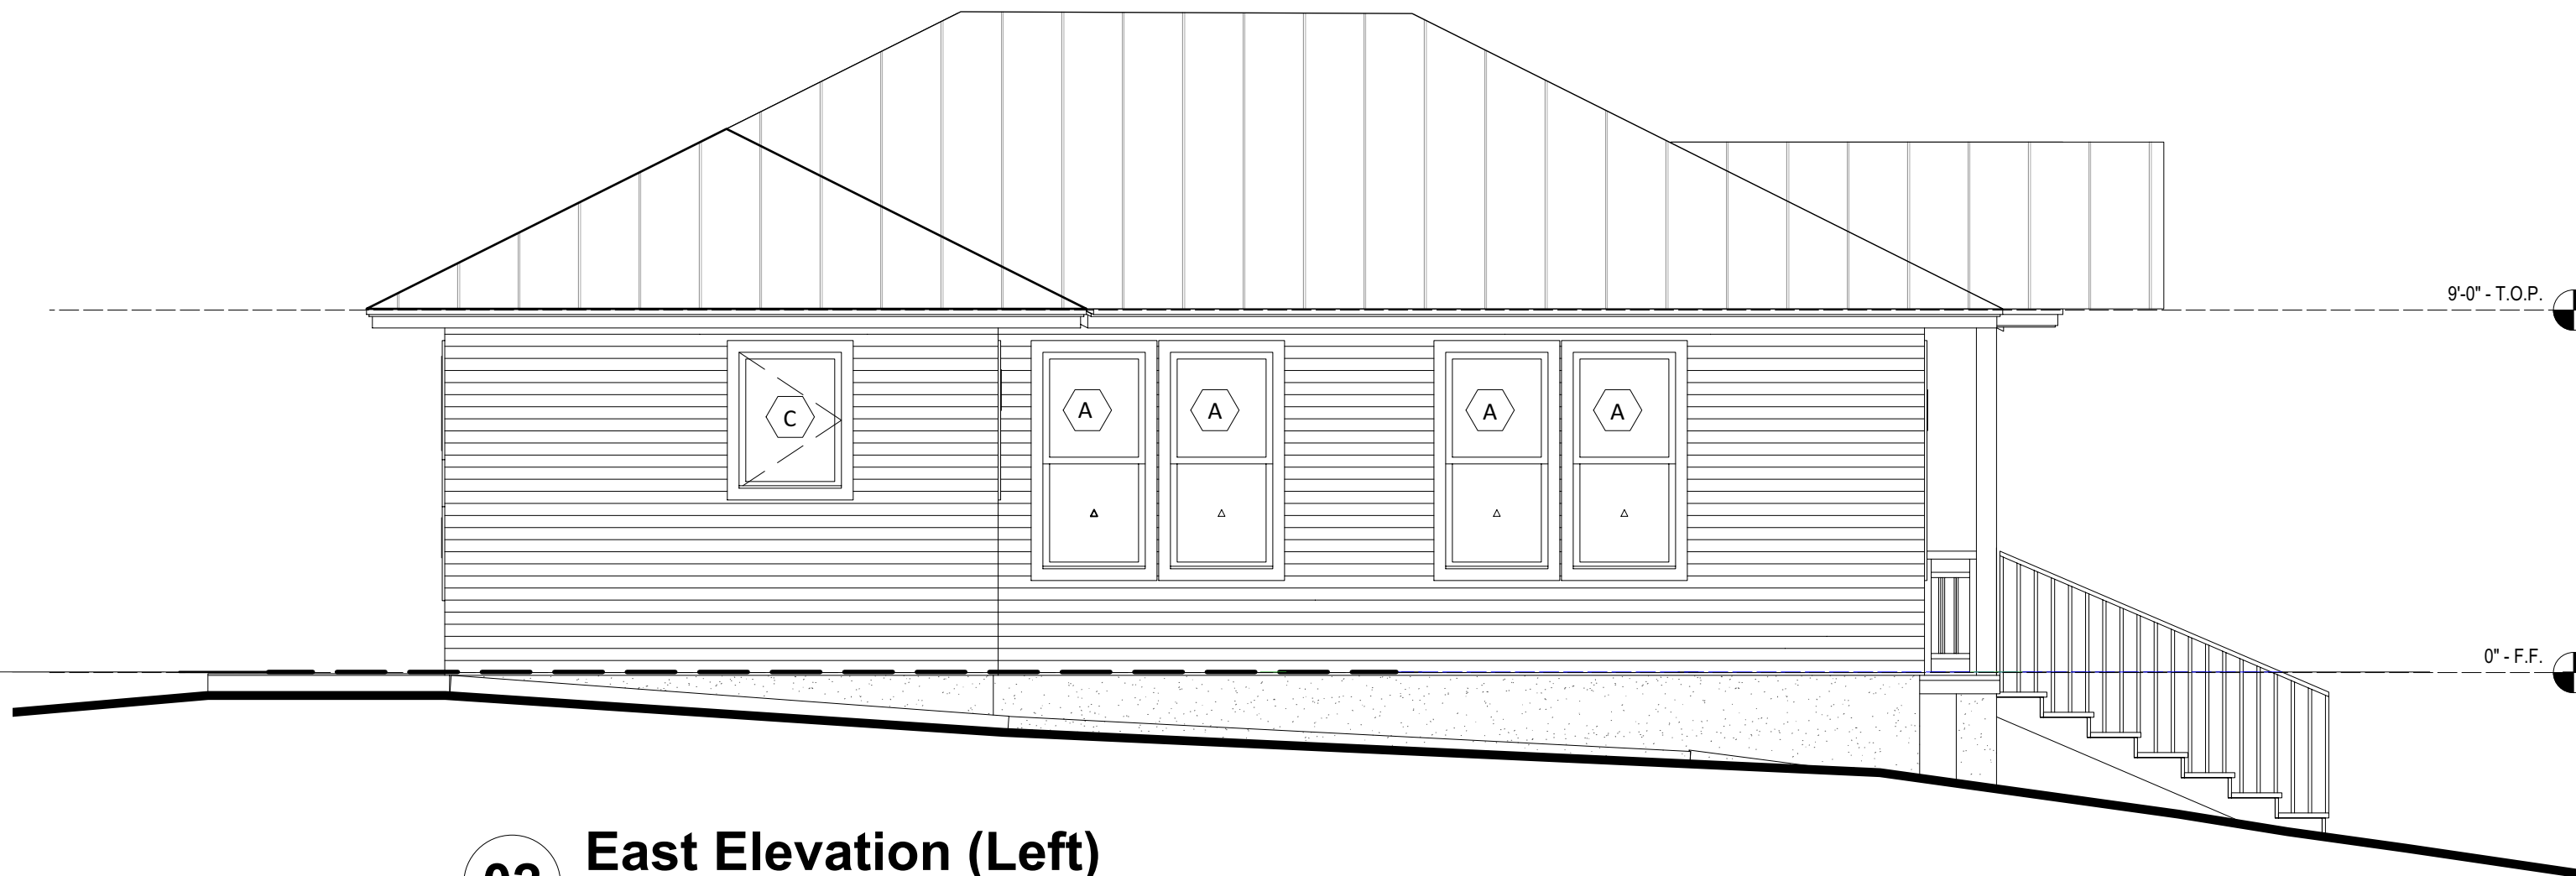

**02 East Elevation (Left)**  
Scale: 1/4" = 1'-0" (22x34 sheet)  
Scale: 1/8" = 1'-0" (11x17 sheet)

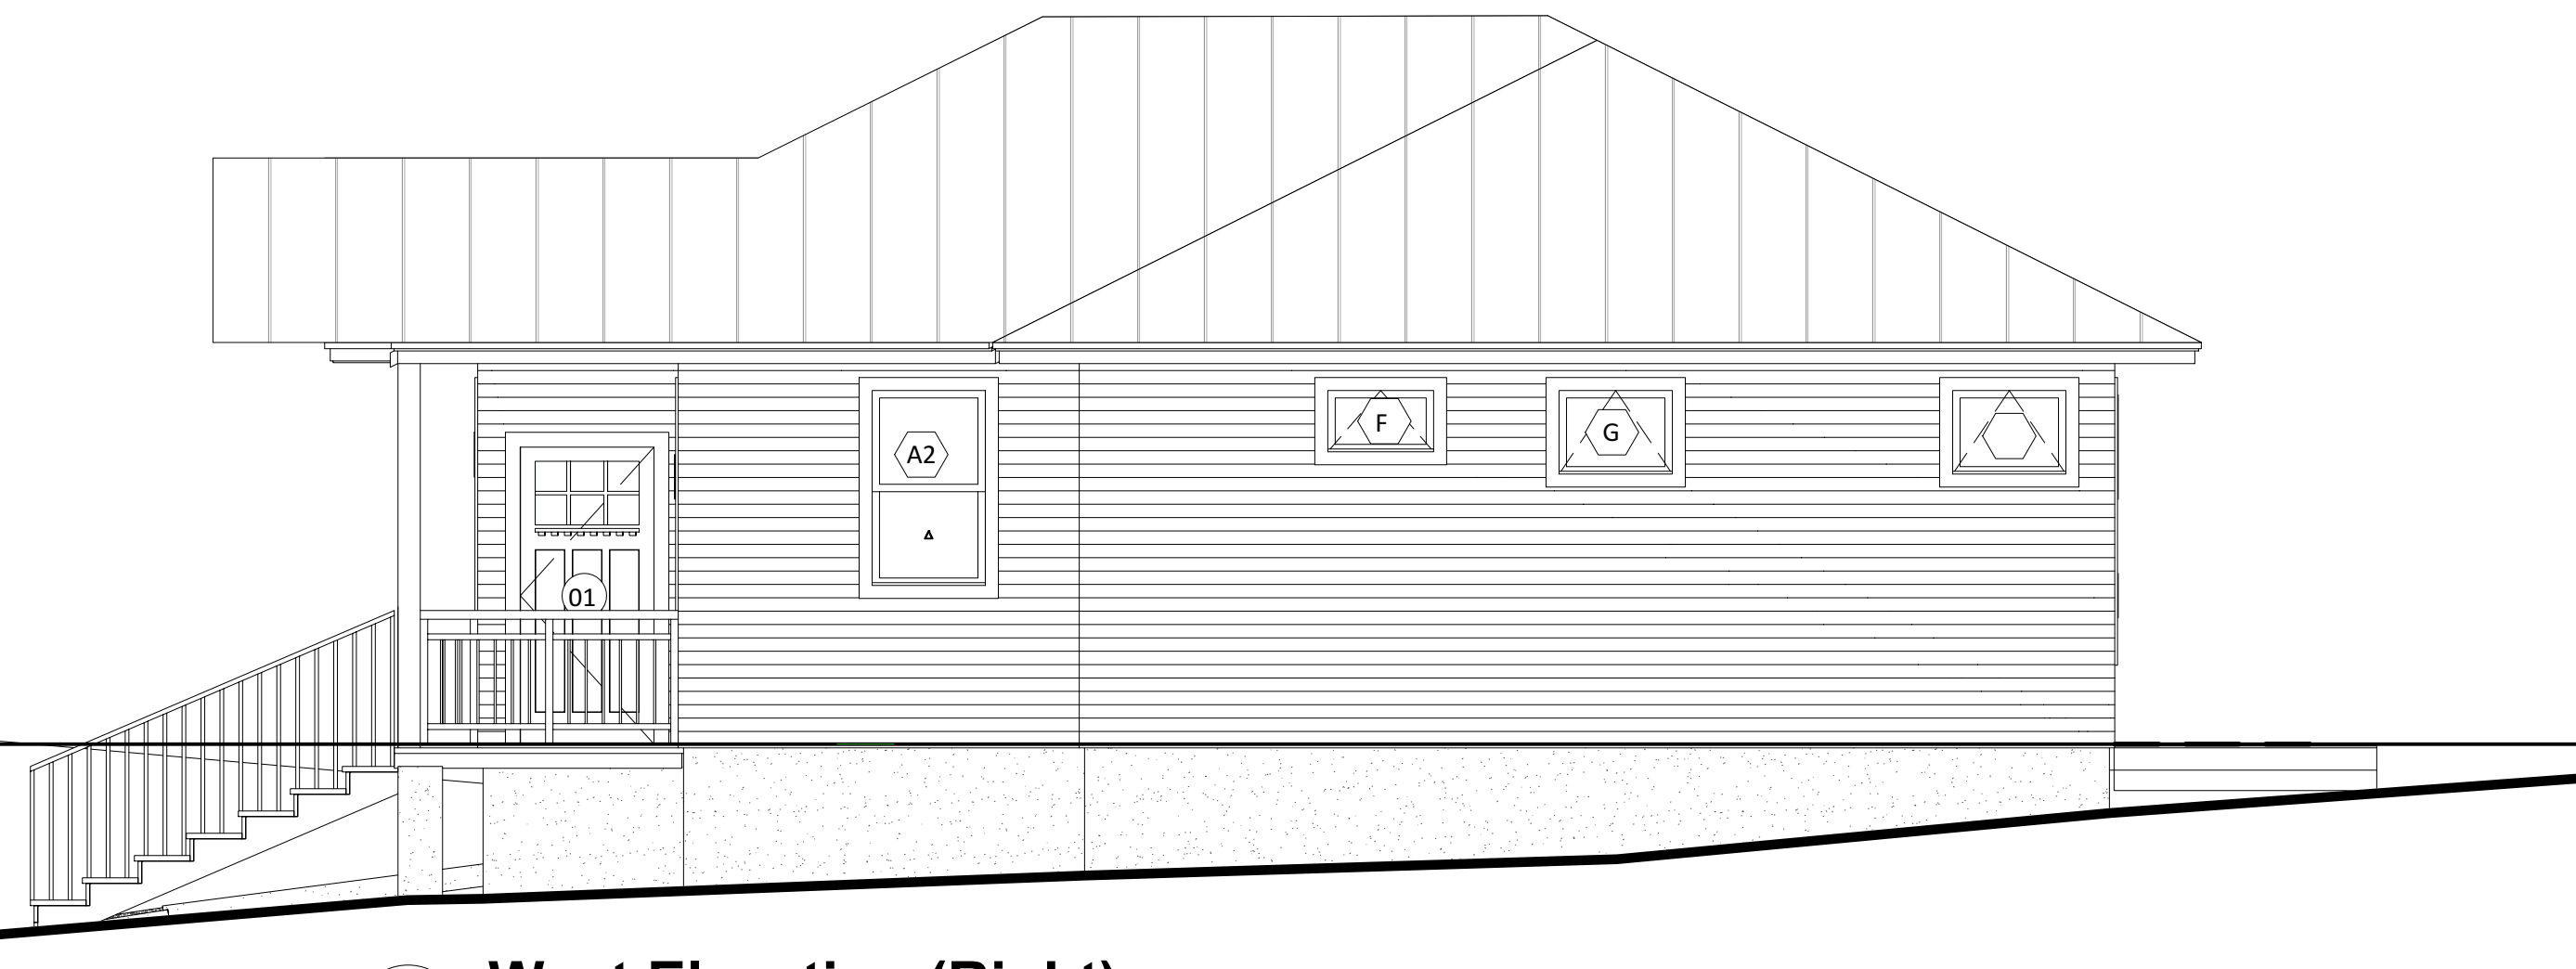

**03 West Elevation (Right)**  
Scale: 1/4" = 1'-0" (22x34 sheet)  
Scale: 1/8" = 1'-0" (11x17 sheet)

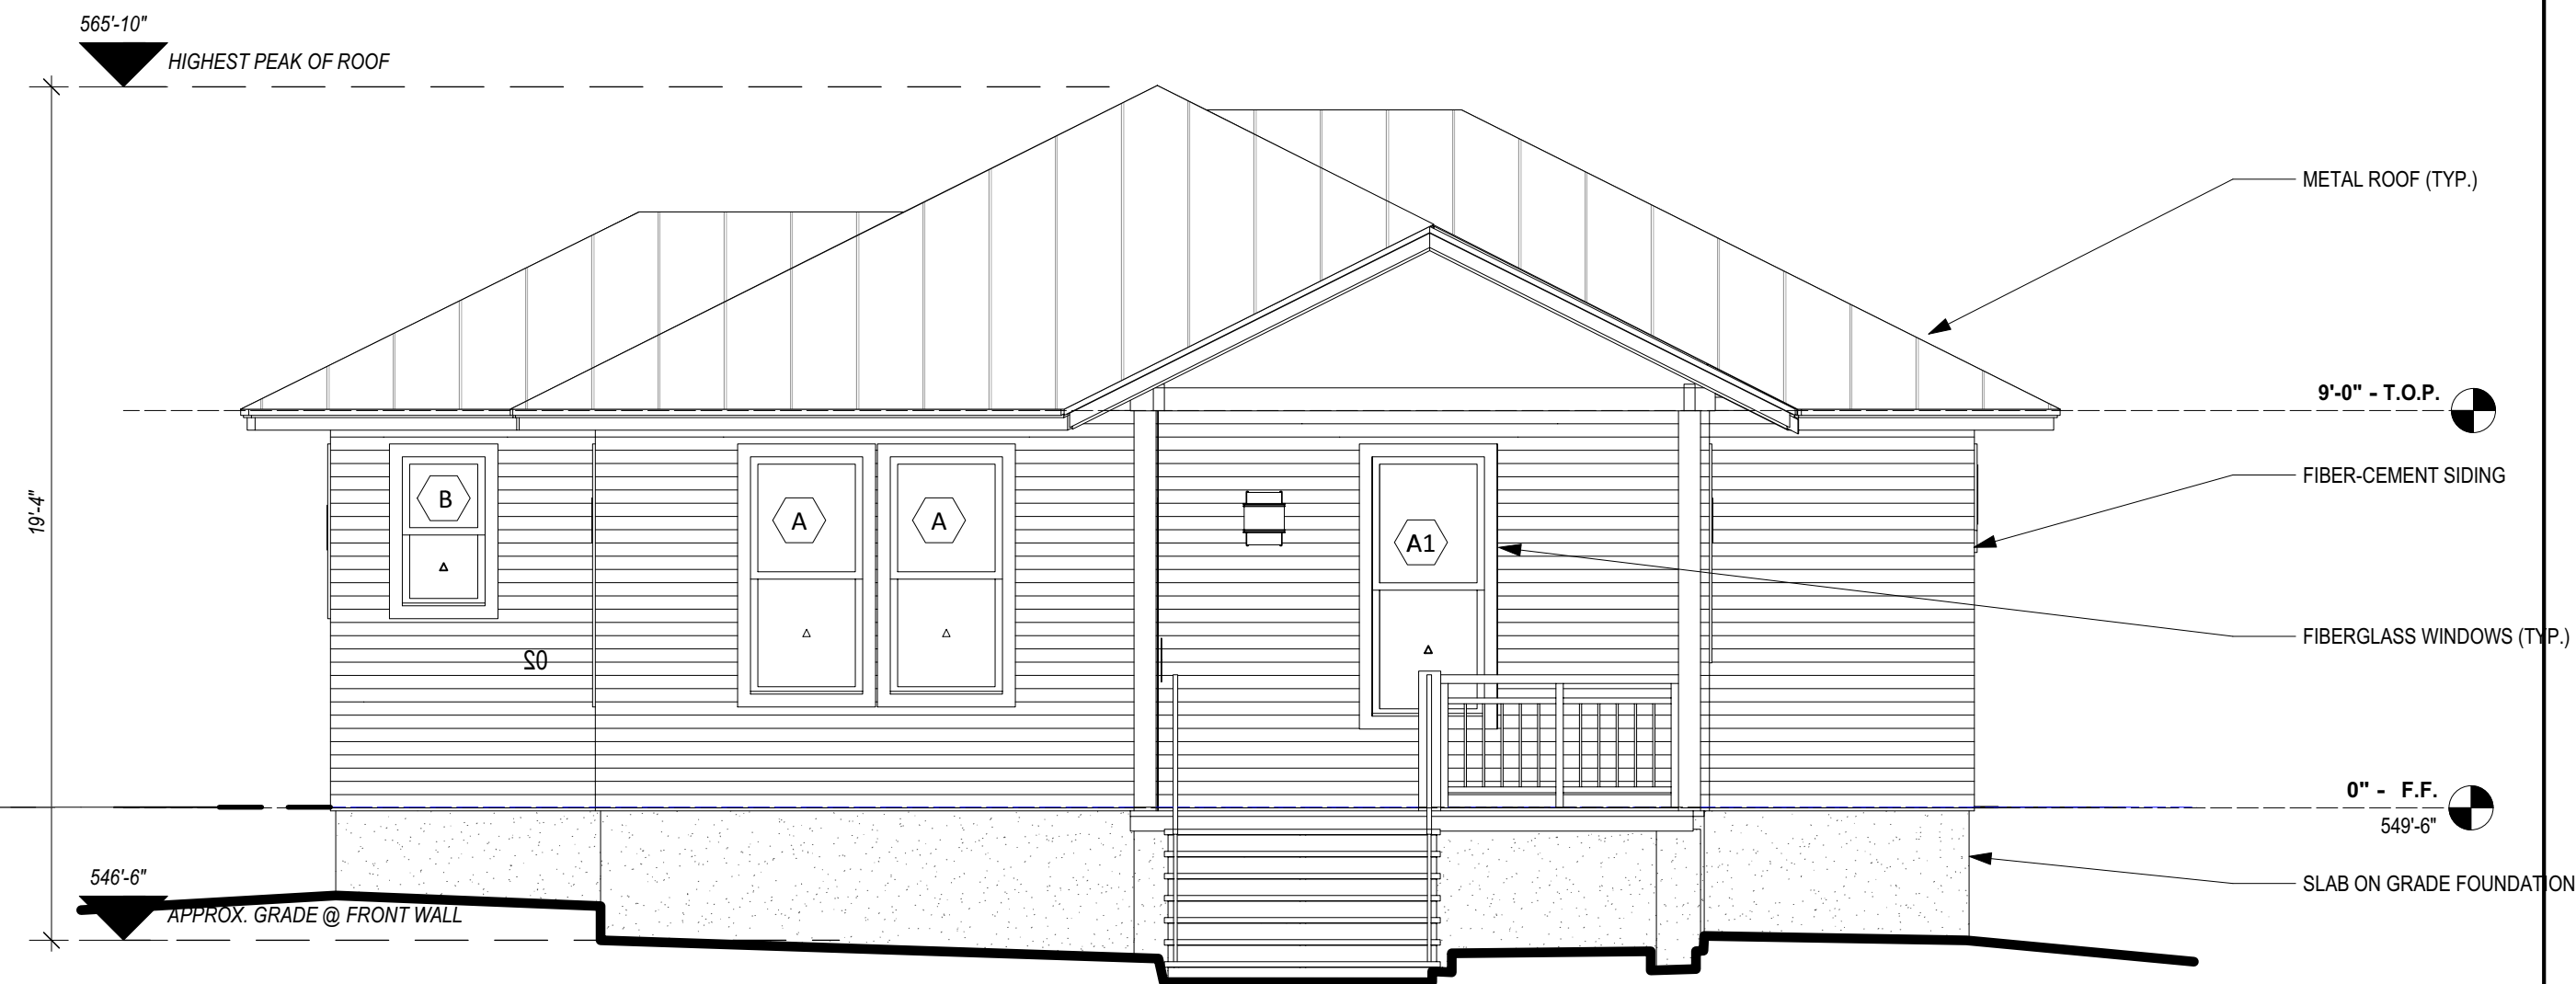


**01 North Elevation (Front)**  
Scale: 1/4" = 1'-0" (22x34 sheet)  
Scale: 1/8" = 1'-0" (11x17 sheet)







02 Birdseye View - Isometric  
Not to Scale

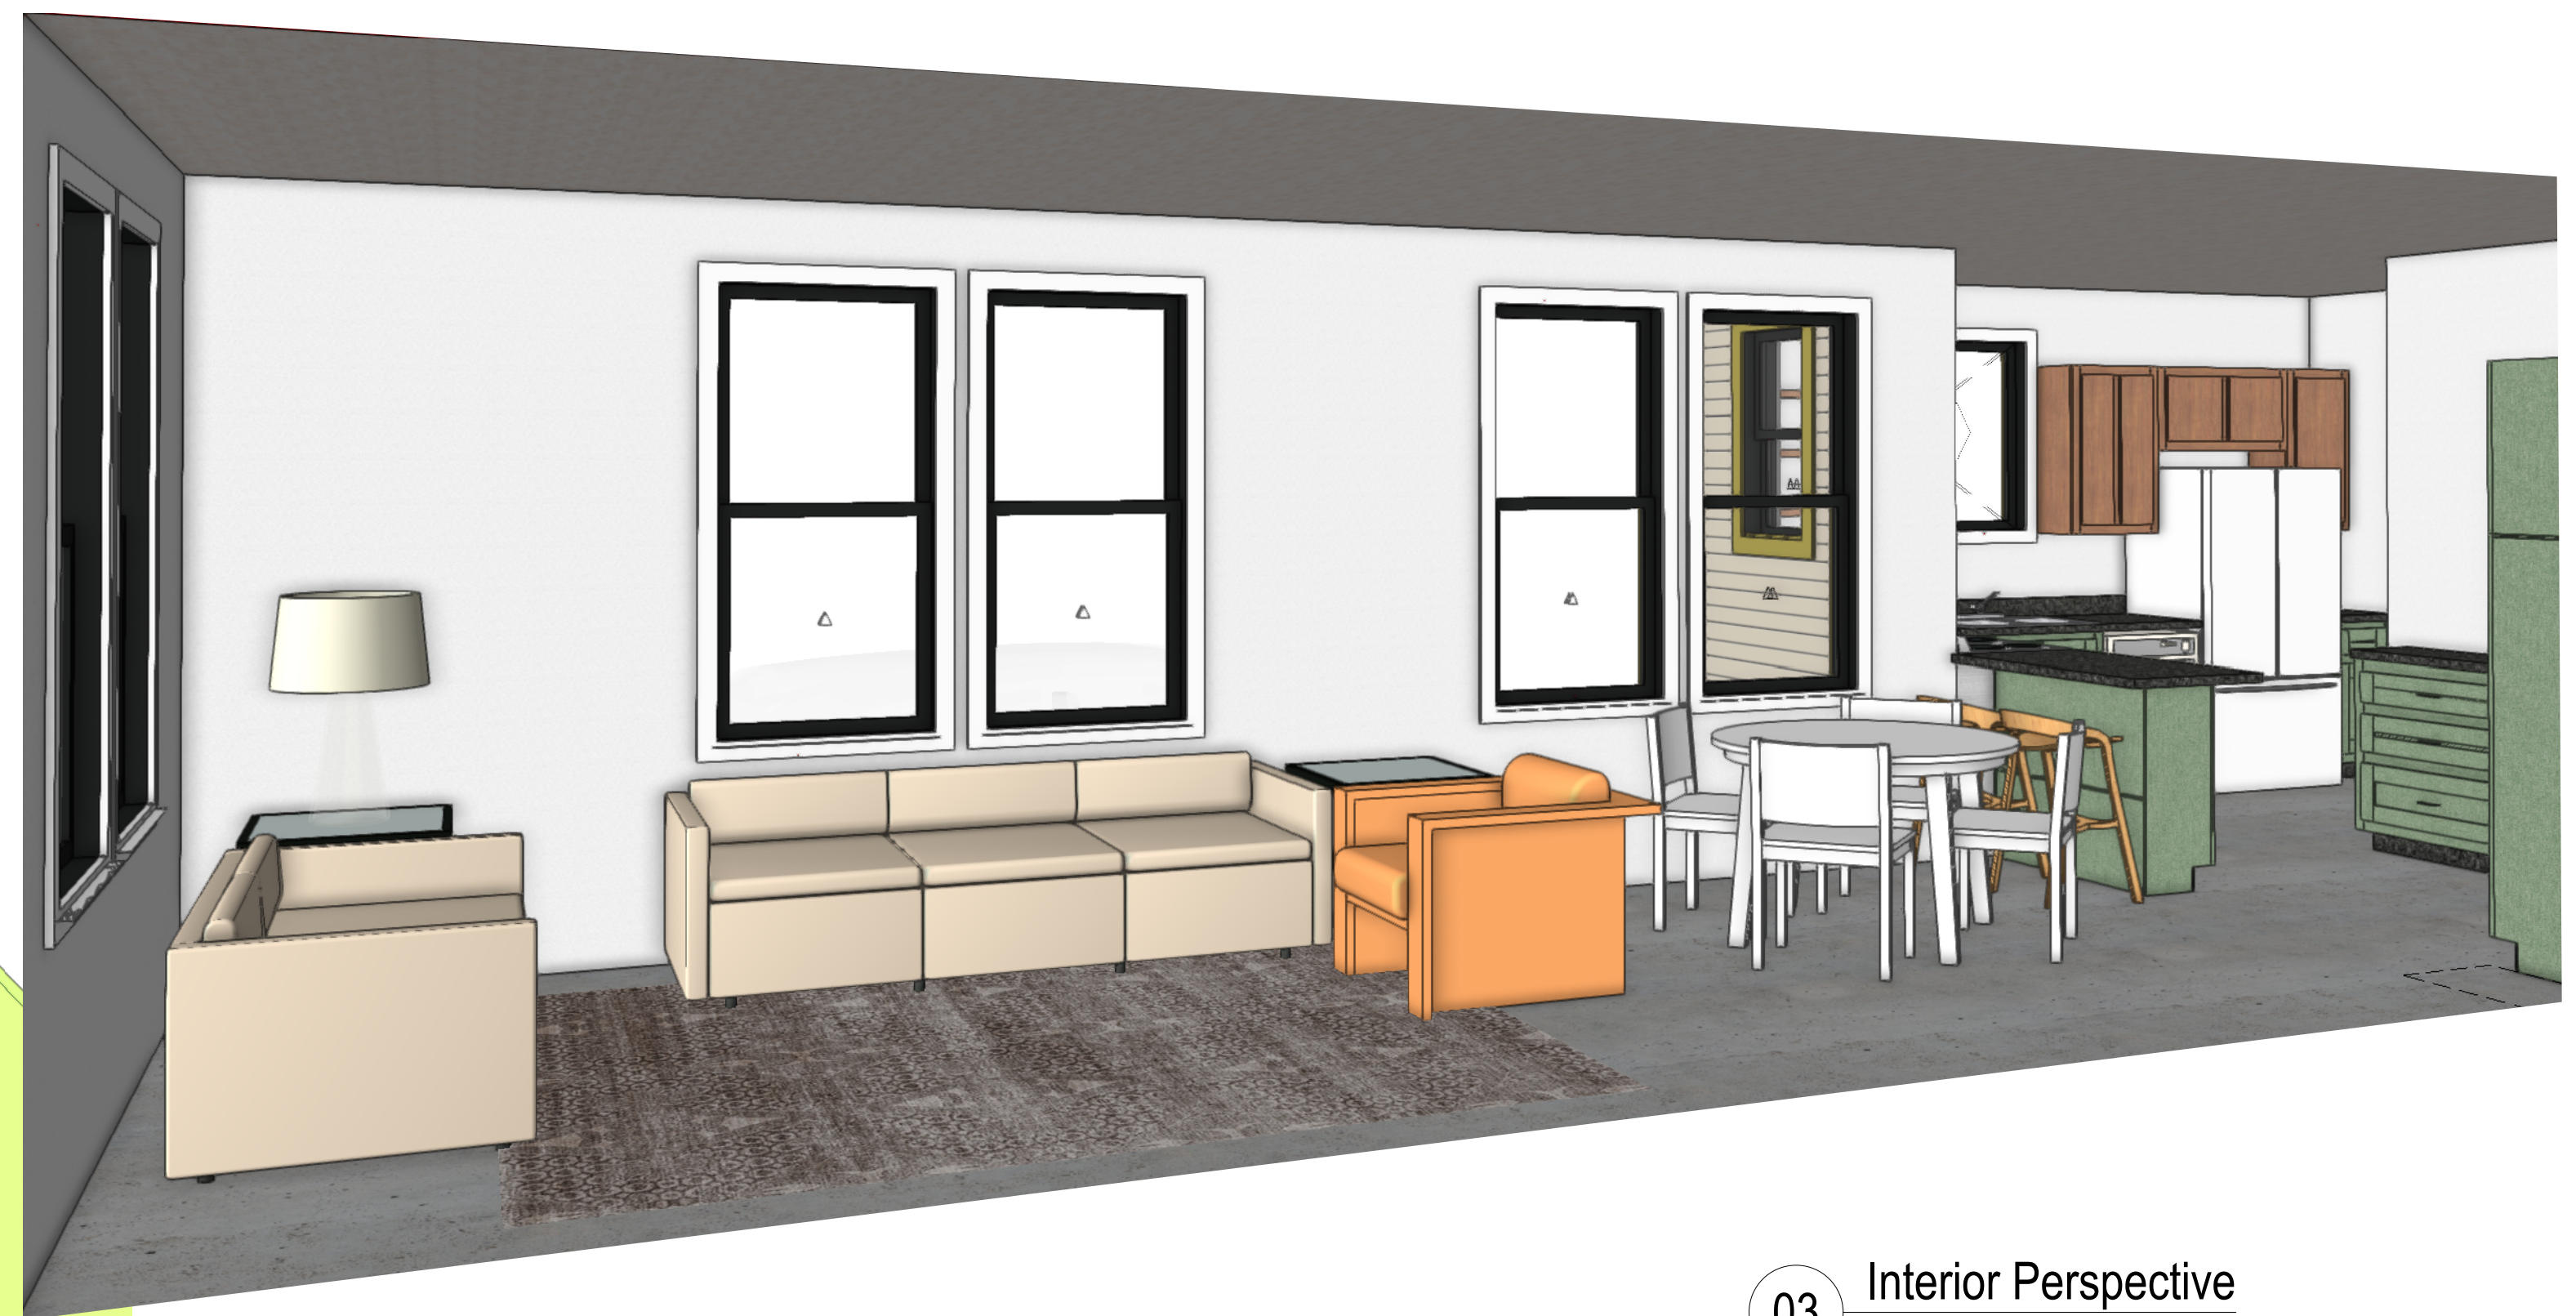

03 Interior Perspective  
Scale: 3/8" = 1'-0"



01 Front Isometric  
Not to Scale