



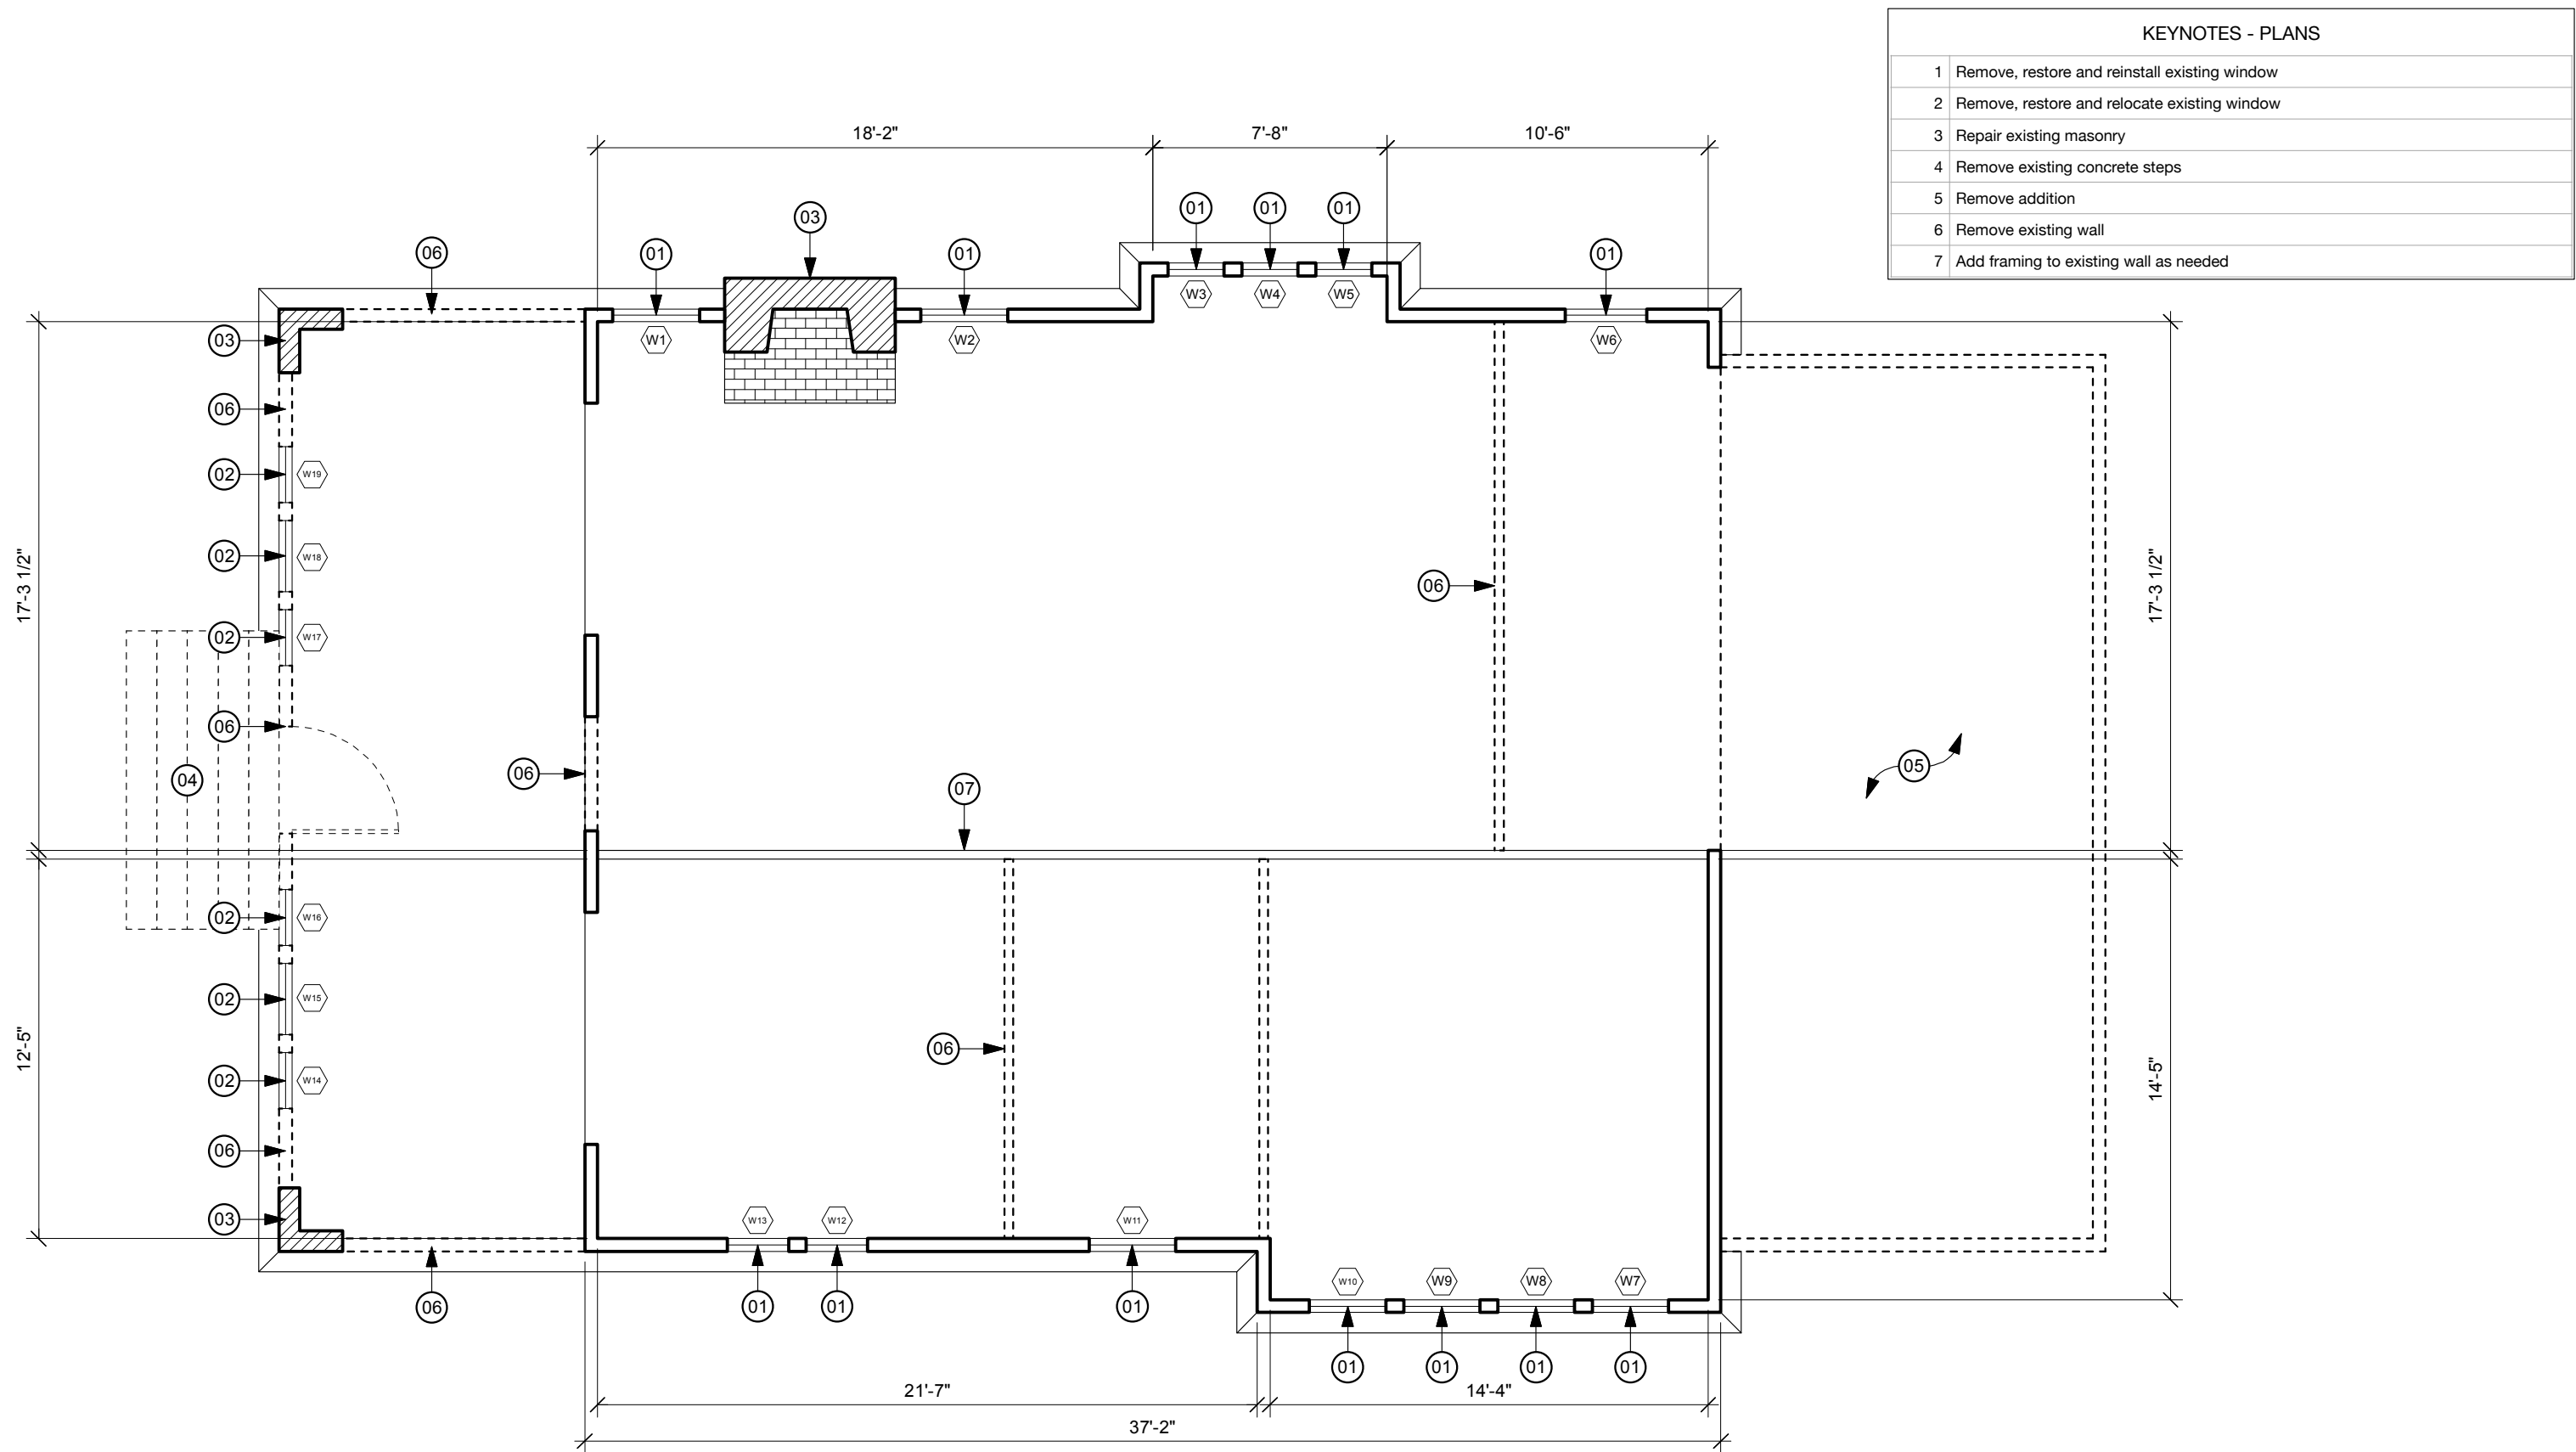


1a 1601 BRACKENRIDGE - EXISTING FIRST FLOOR
SCALE: 3/16" = 1'-0"



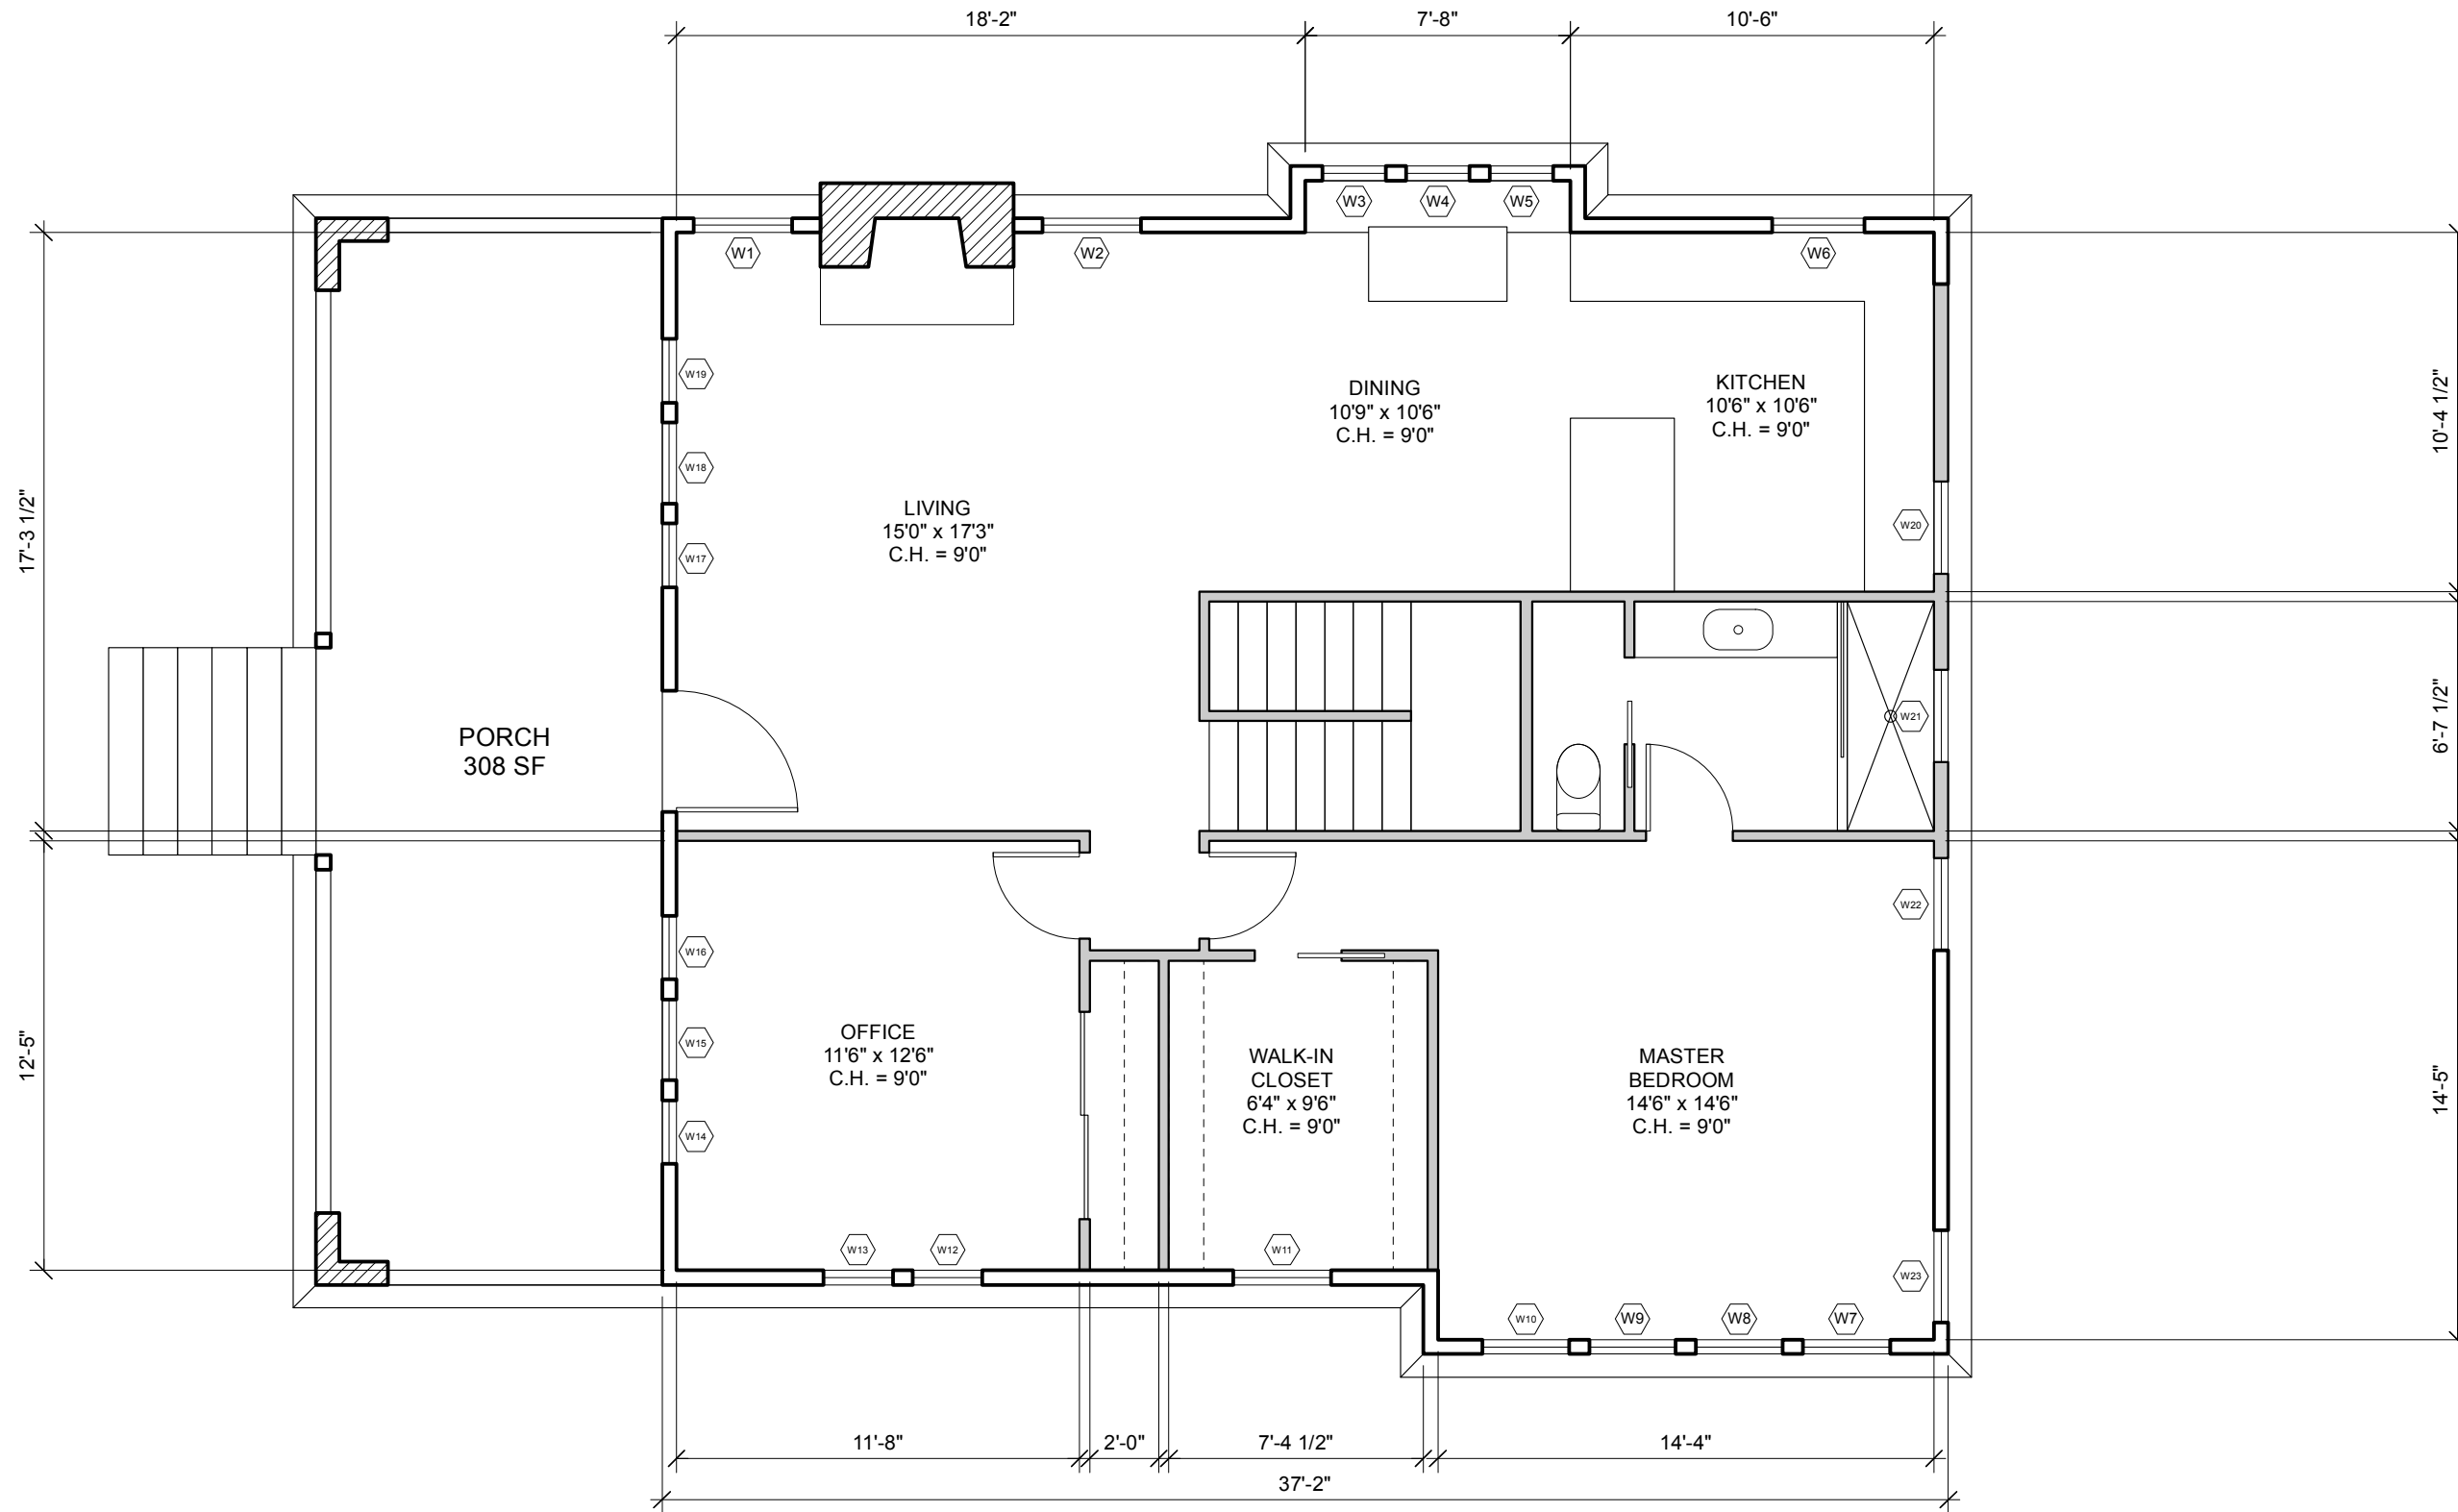

1b 1601 BRACKENRIDGE - PROPOSED FIRST FLOOR (1189 SF W/ 308 SF PORCH)
SCALE: 3/16" = 1'-0"




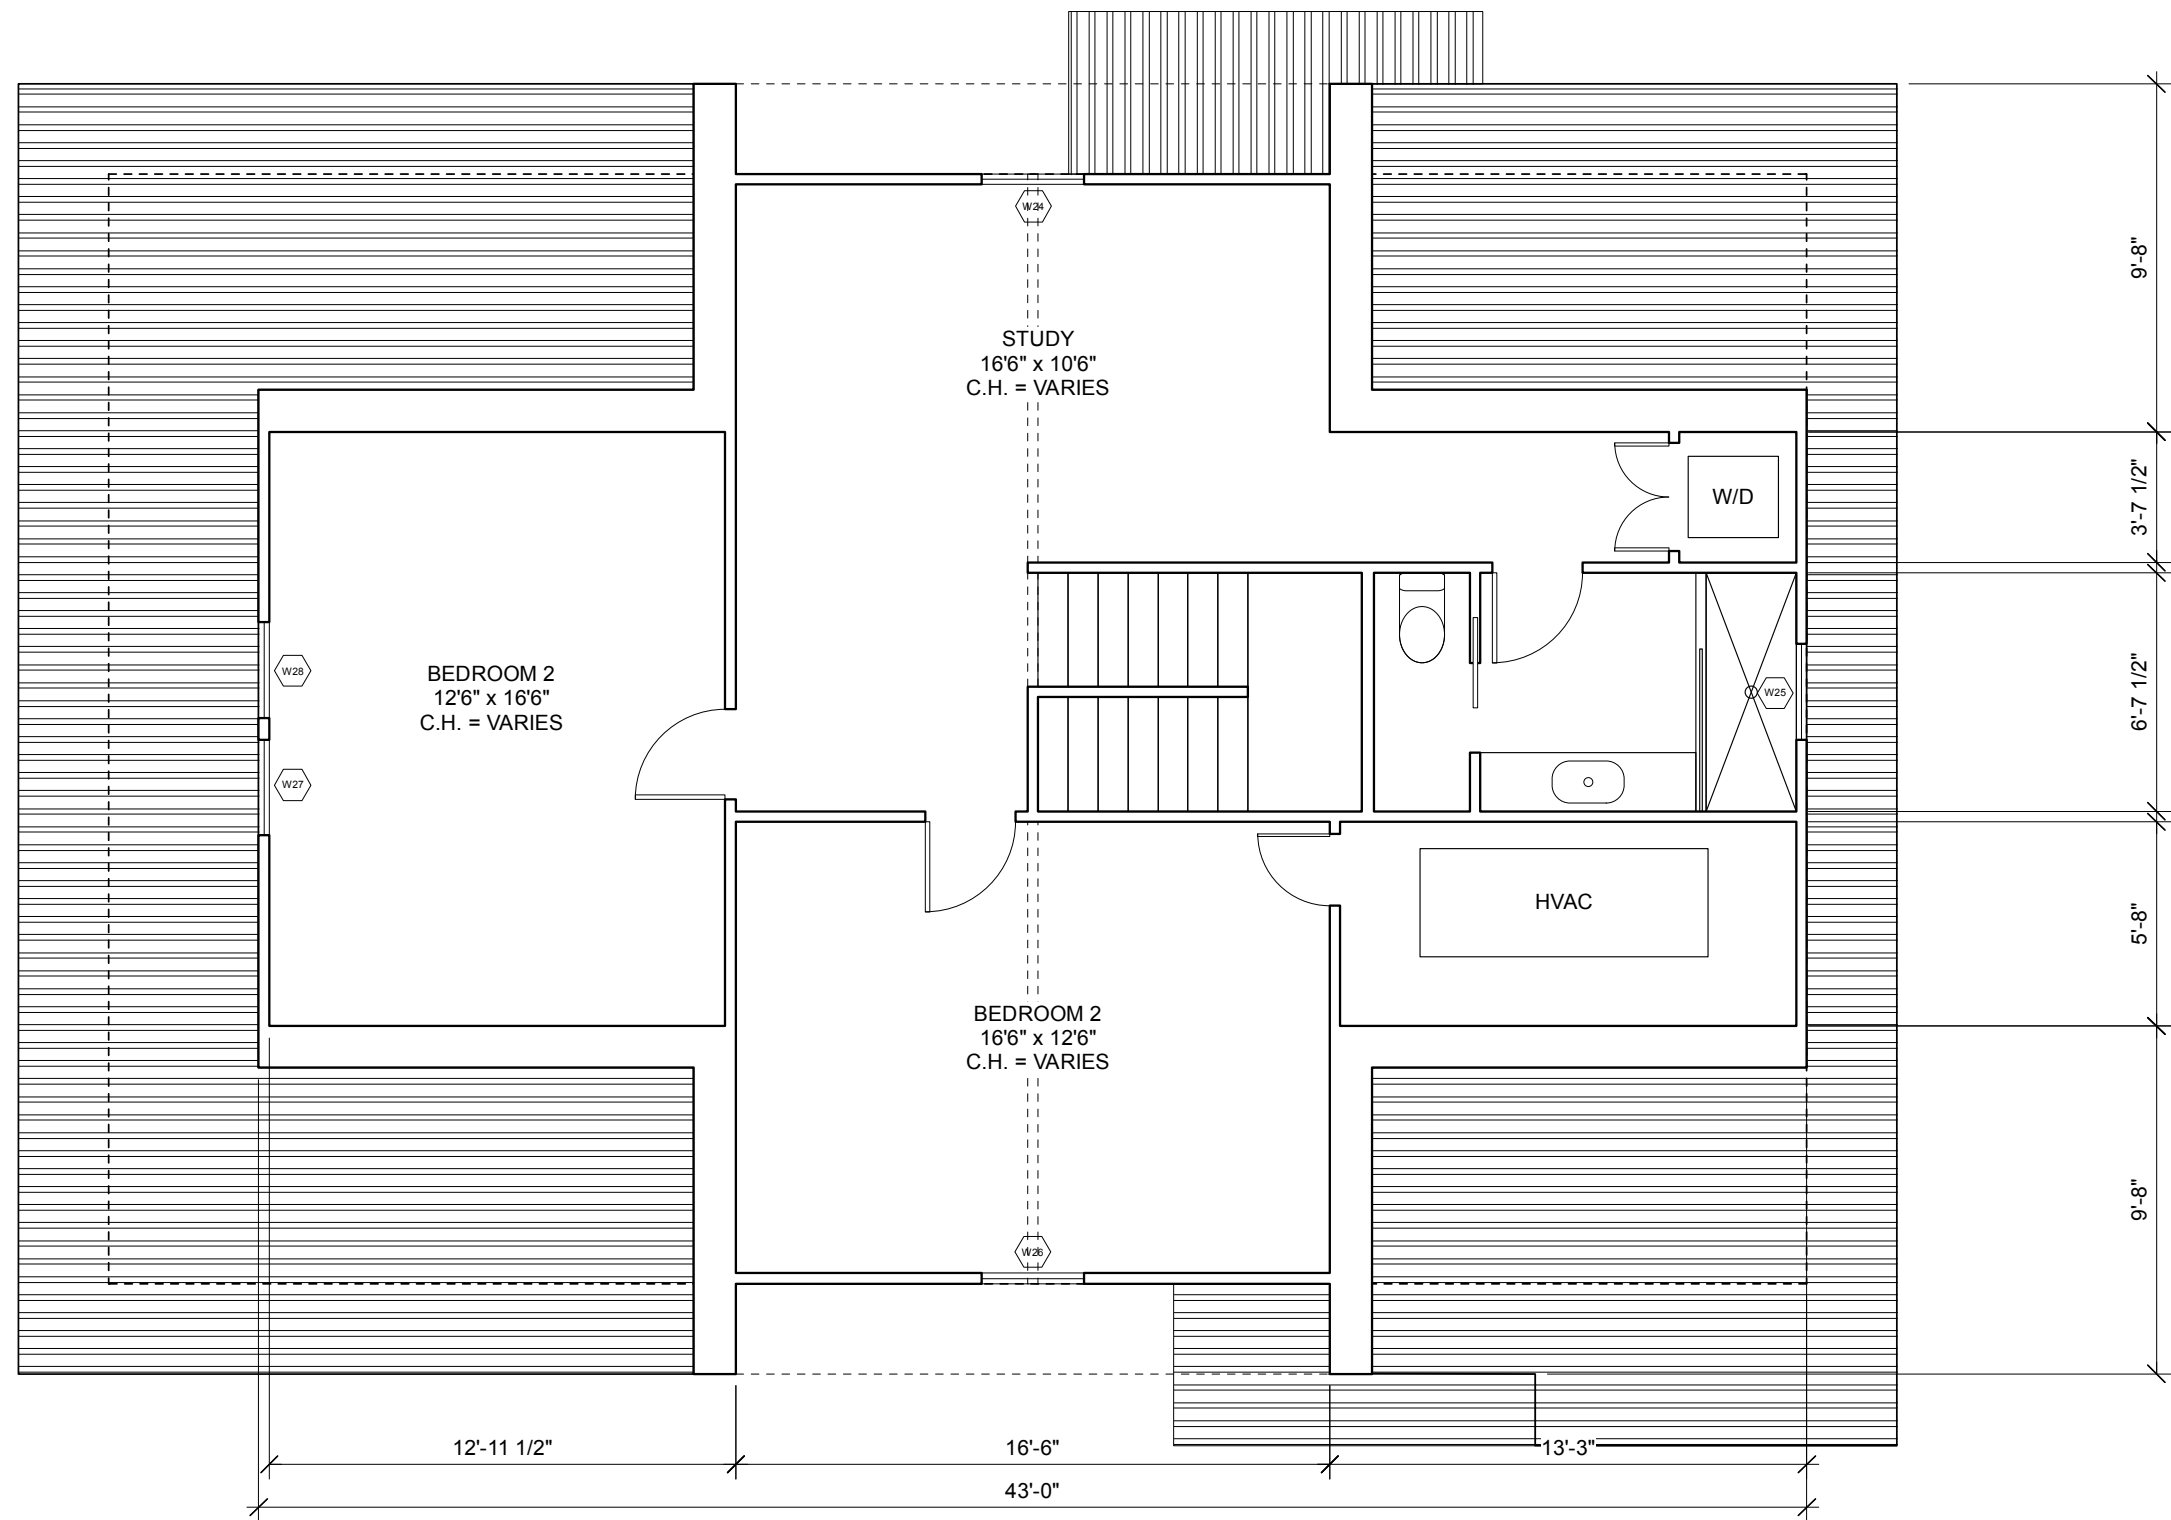

2 1601 BRACKENRIDGE - SECOND FLOOR (940 SF - EXEMPT HABITABLE ATTIC)
SCALE: 3/16" = 1'-0"




KEYNOTES - ELEVATION	
1	Repair or replace trim to match existing
2	Repair or replace double drop siding to match existing
3	Repair existing masonry
4	New code compliant steps
5	Repair or replace corbel to match existing
6	Repair or replace shingled skirt and water table to match existing
7	New dormer similar to existing
8	New shingle roof
9	New door/window similar to existing

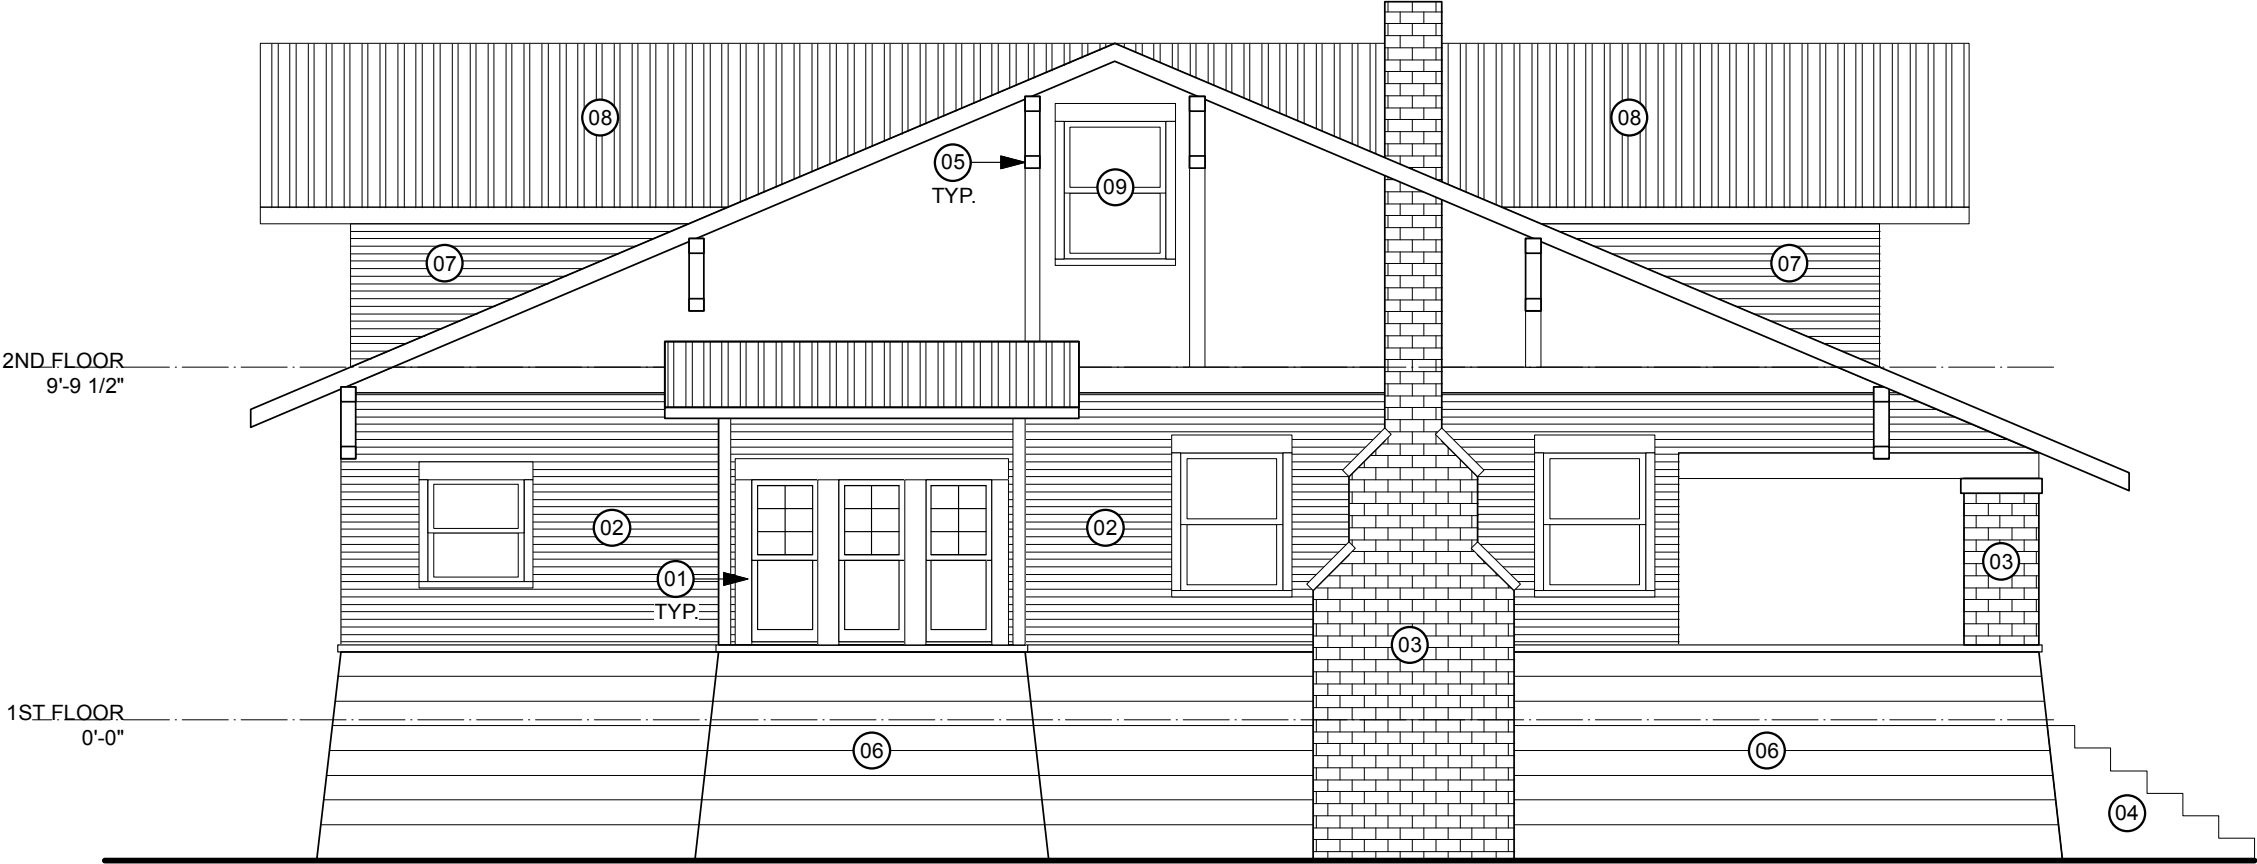


1 1601 BRACKENRIDGE - NORTH ELEVATION
SCALE: 3/16" = 1'-0"

KEYNOTES - ELEVATION	
1	Repair or replace trim to match existing
2	Repair or replace double drop siding to match existing
3	Repair existing masonry
4	New code compliant steps
5	Repair or replace corbel to match existing
6	Repair or replace shingled skirt and water table to match existing
7	New dormer similar to existing
8	New shingle roof
9	New door/window similar to existing

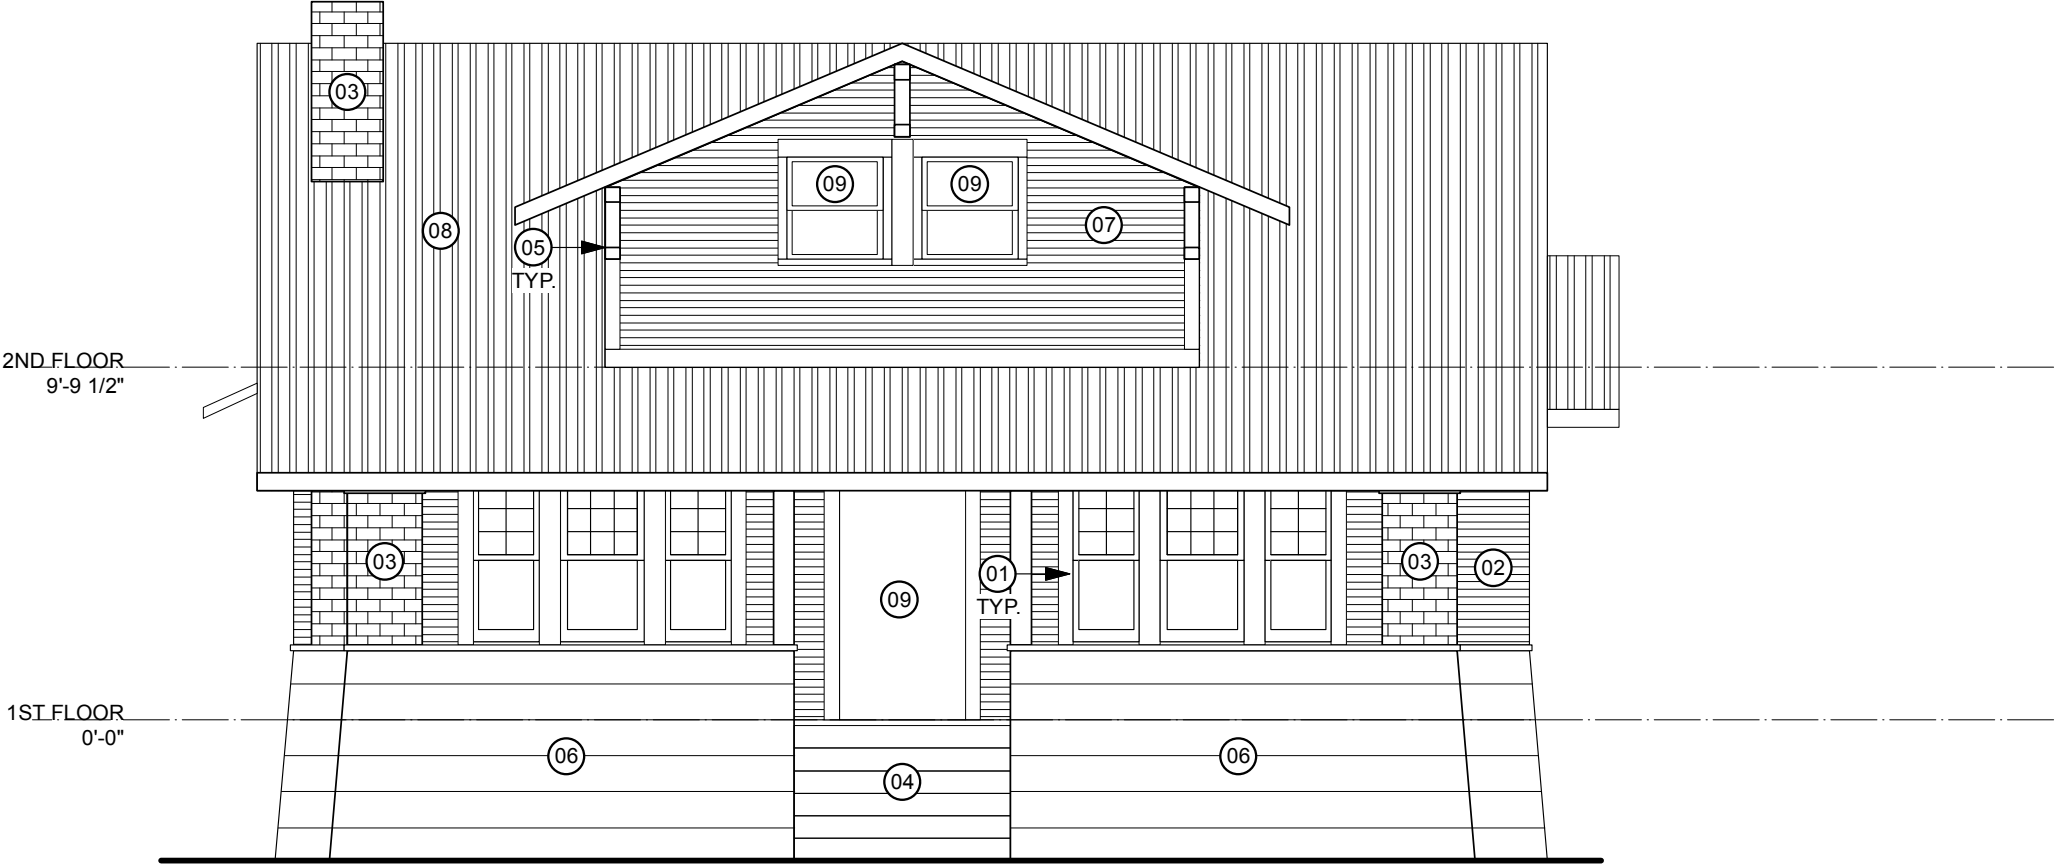


2 1601 BRACKENRIDGE - WEST ELEVATION
SCALE: 3/16" = 1'-0"

KEYNOTES - ELEVATION	
1	Repair or replace trim to match existing
2	Repair or replace double drop siding to match existing
3	Repair existing masonry
4	New code compliant steps
5	Repair or replace corbel to match existing
6	Repair or replace shingled skirt and water table to match existing
7	New dormer similar to existing
8	New shingle roof
9	New door/window similar to existing

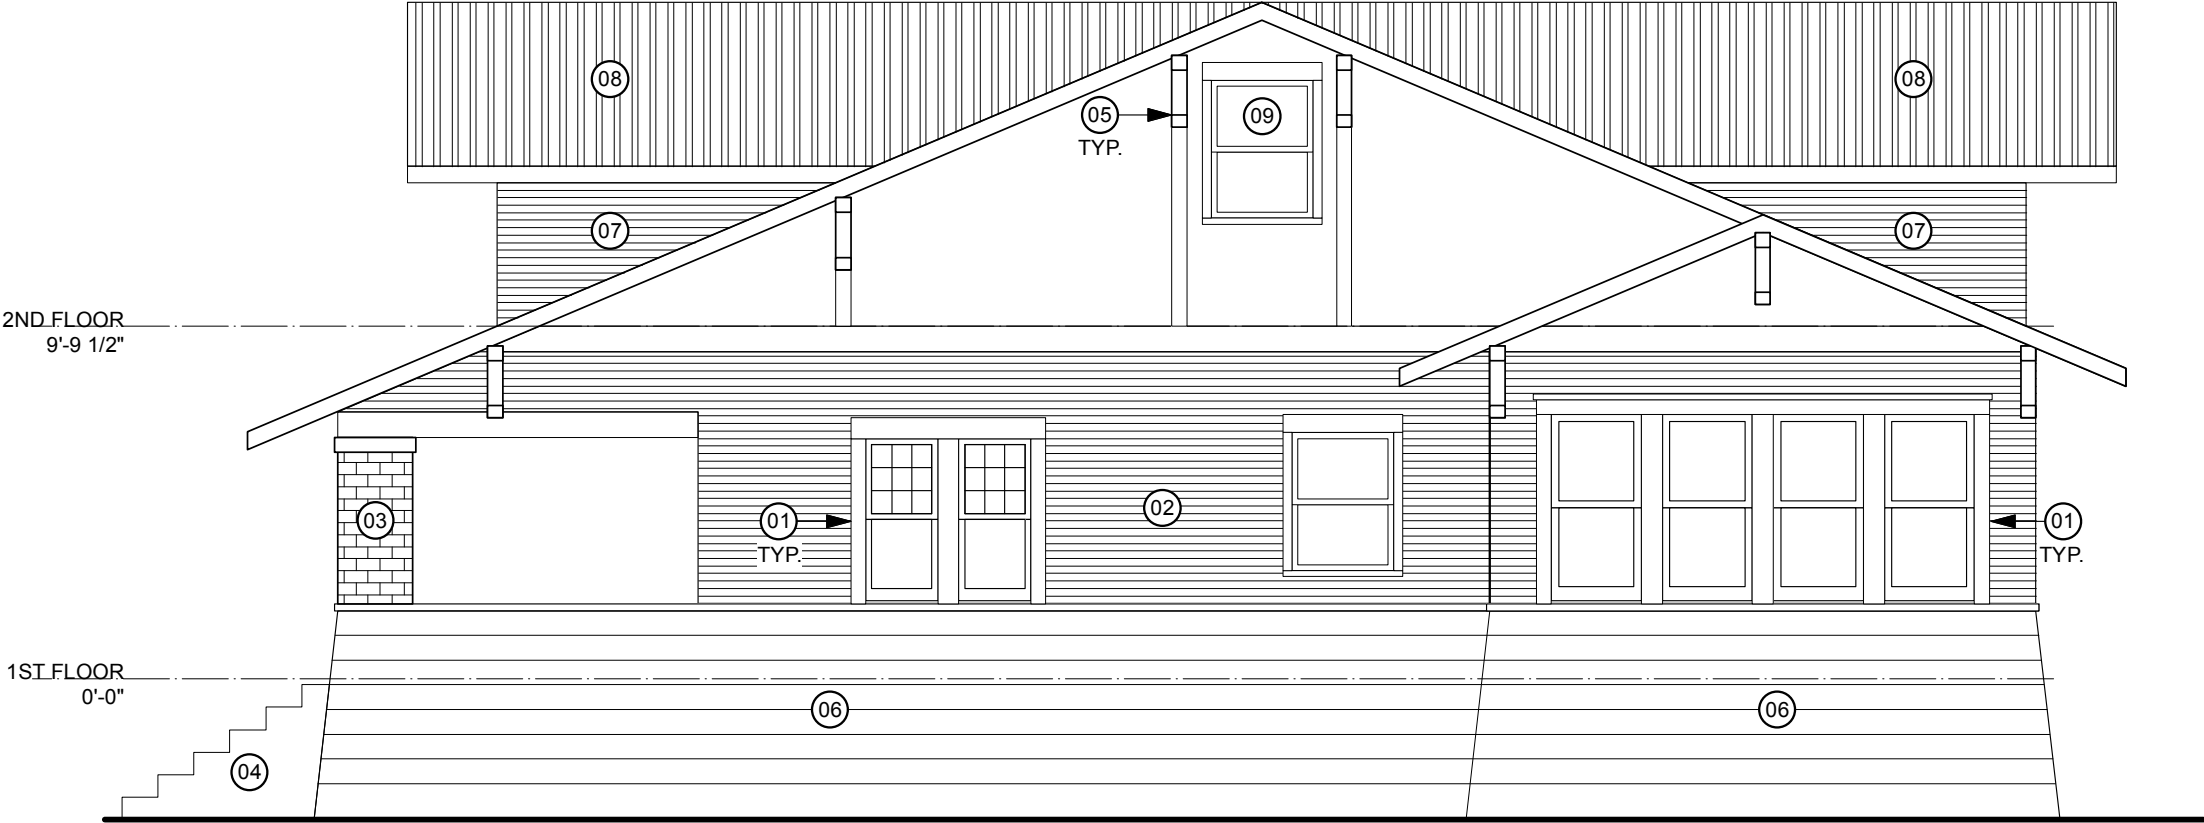

3 1601 BRACKENRIDGE - SOUTH ELEVATION
SCALE: 3/16" = 1'-0"

KEYNOTES - ELEVATION	
1	Repair or replace trim to match existing
2	Repair or replace double drop siding to match existing
3	Repair existing masonry
4	New code compliant steps
5	Repair or replace corbel to match existing
6	Repair or replace shingled skirt and water table to match existing
7	New dormer similar to existing
8	New shingle roof
9	New door/window similar to existing

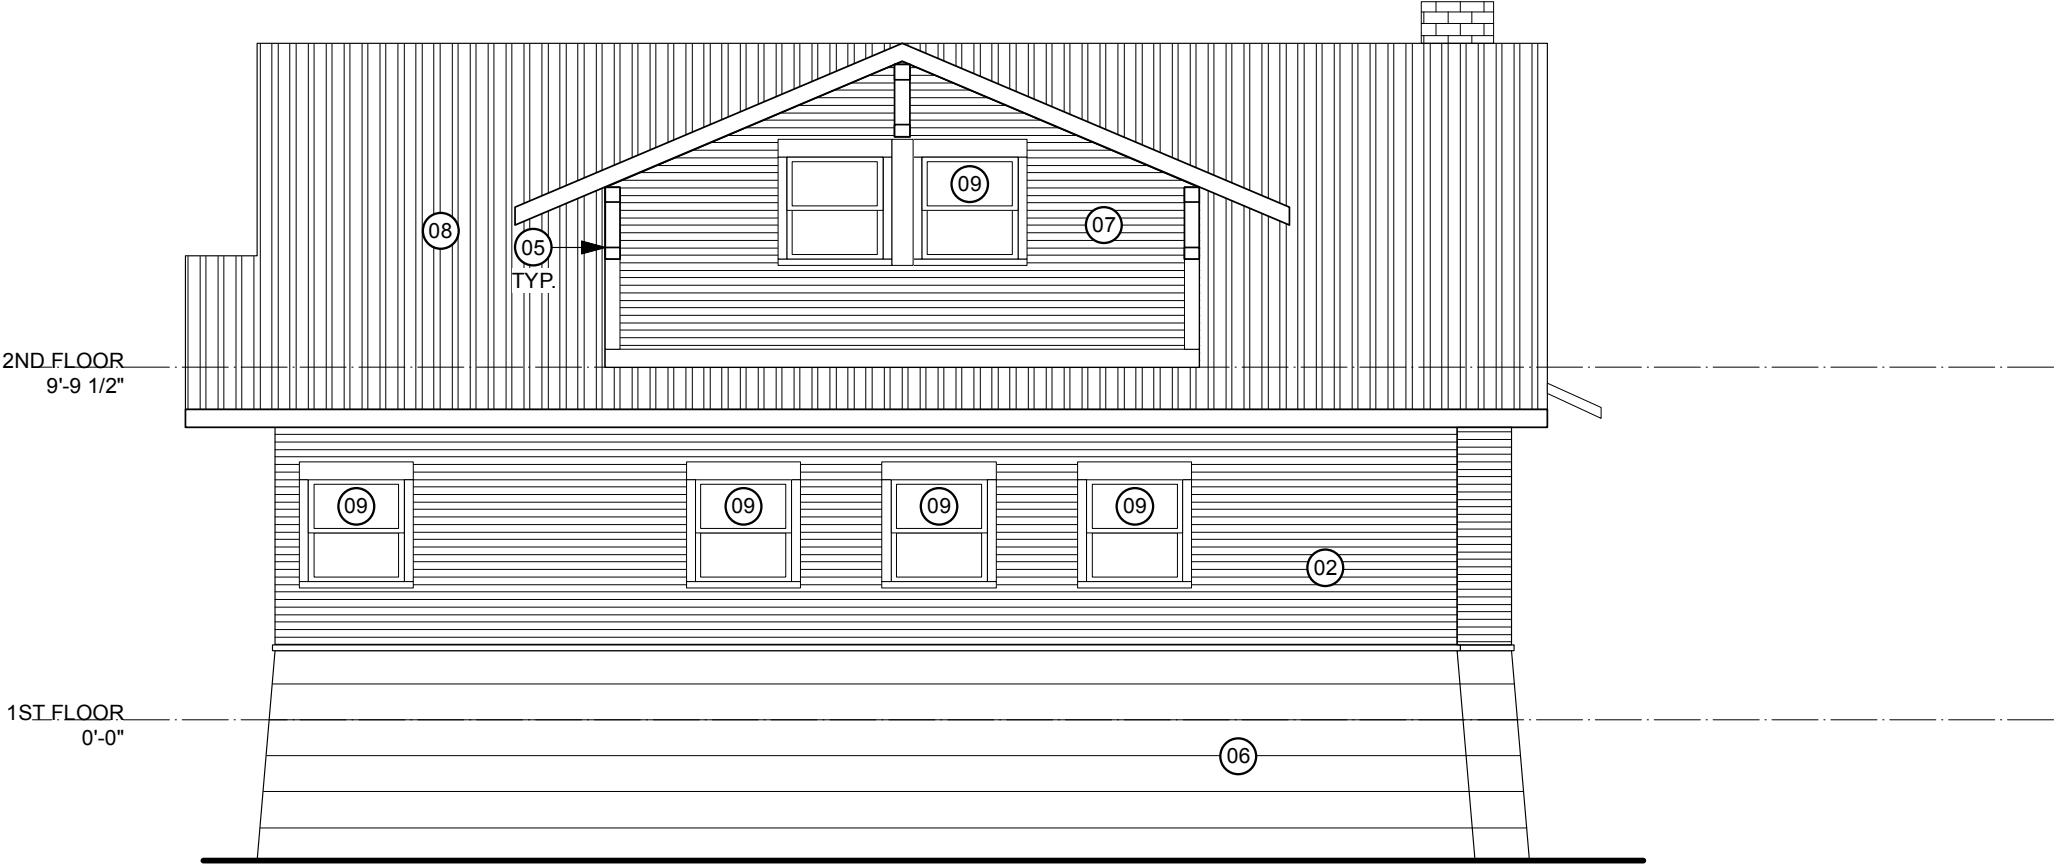

4 1601 BRACKENRIDGE - EAST ELEVATION
SCALE: 3/16" = 1'-0"