



REMOVE AND REVISE EXISTING ROOF TILES TO BE
INSTALLED OVER NEW MEMBRANE ROOF AND 2"
RIGID INSULATION.

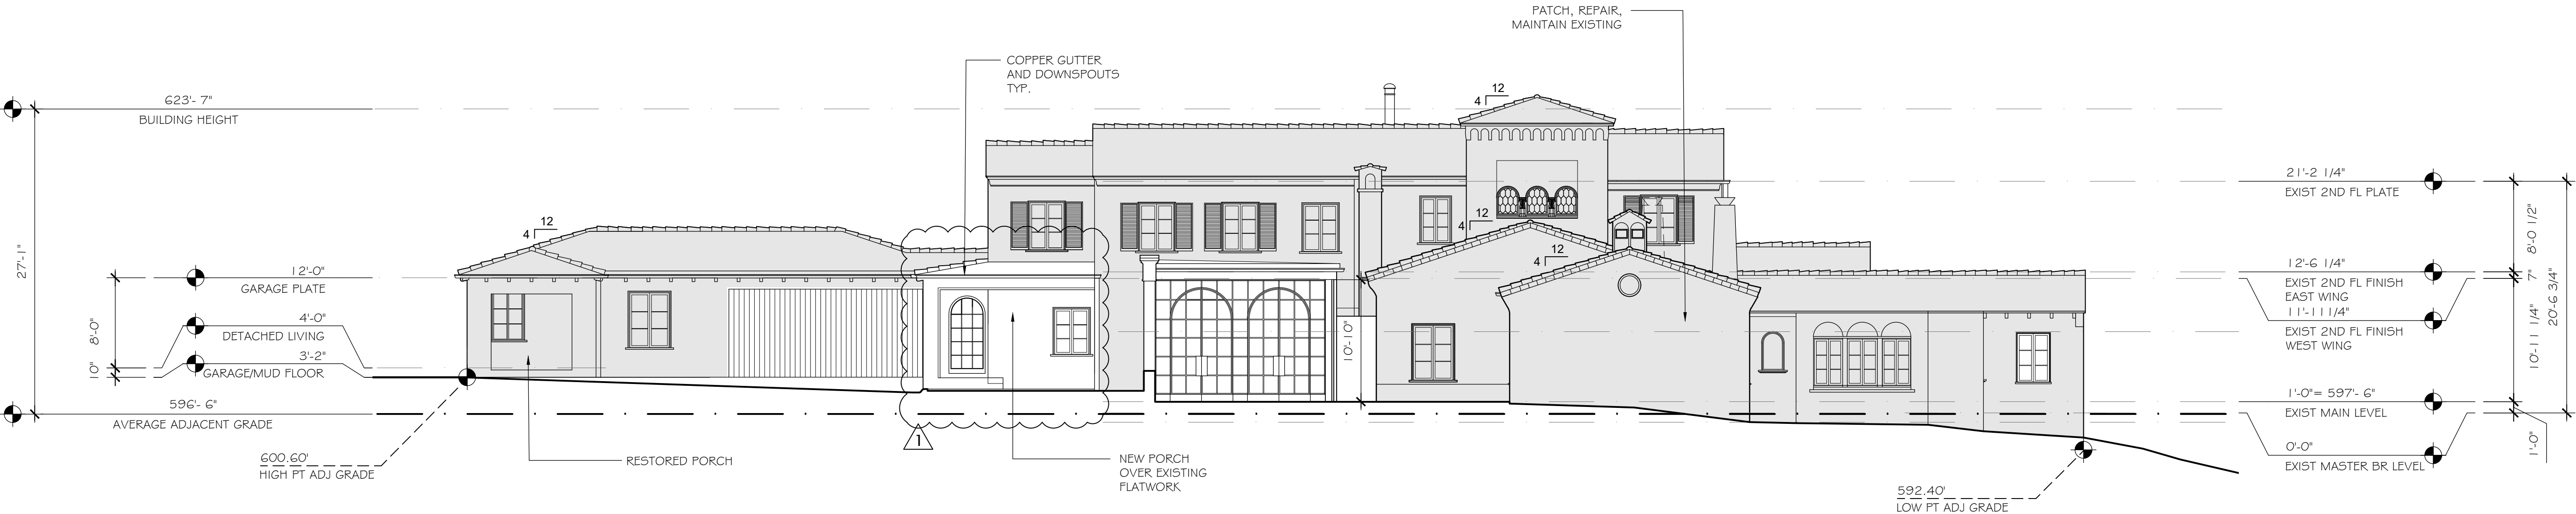

1 SOUTH ELEVATION

SCALE: 1/8" = 1'-0"

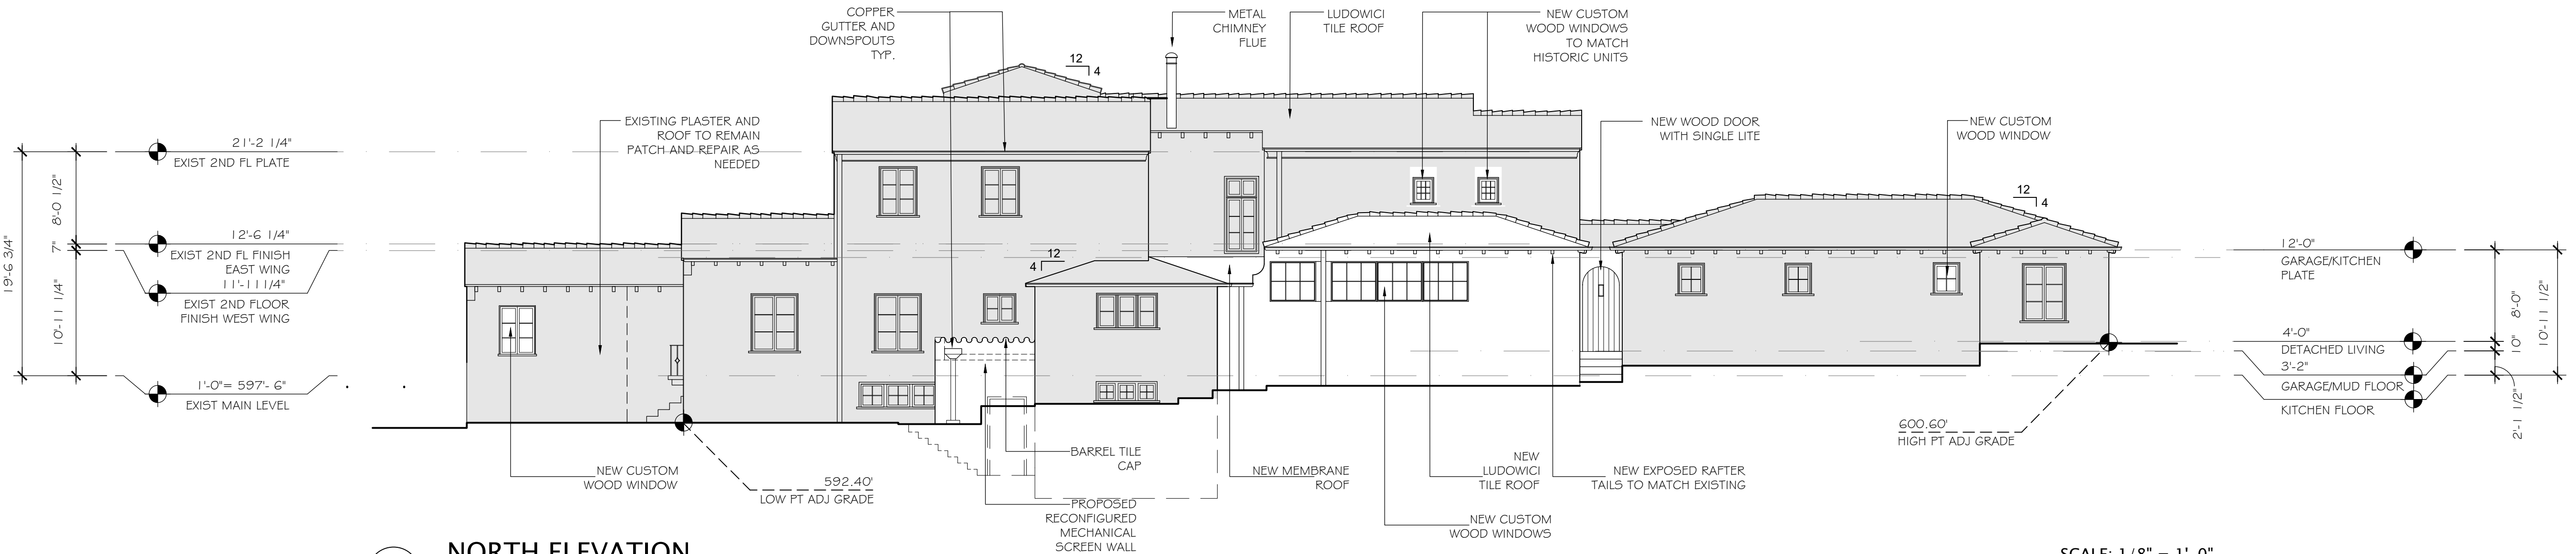

2 NORTH ELEVATION

SCALE: 1/8" = 1'-0"

RESTORATION NOTE:
ALL EXISTING TO REMAIN TRIM, WINDOWS, DOORS AND SHUTTERS
TO BE RESTORED TO WELL-MAINTAINED CONDITION, REPAINT.

= EXISTING
= PROPOSED



SCALE: 1/8" = 1'-0"





SCALE: 1/8" = 1'-0"

 = EXISTING

 = PROPOSED

= COMPLIANT STAIR

= ORIGINAL STAIR

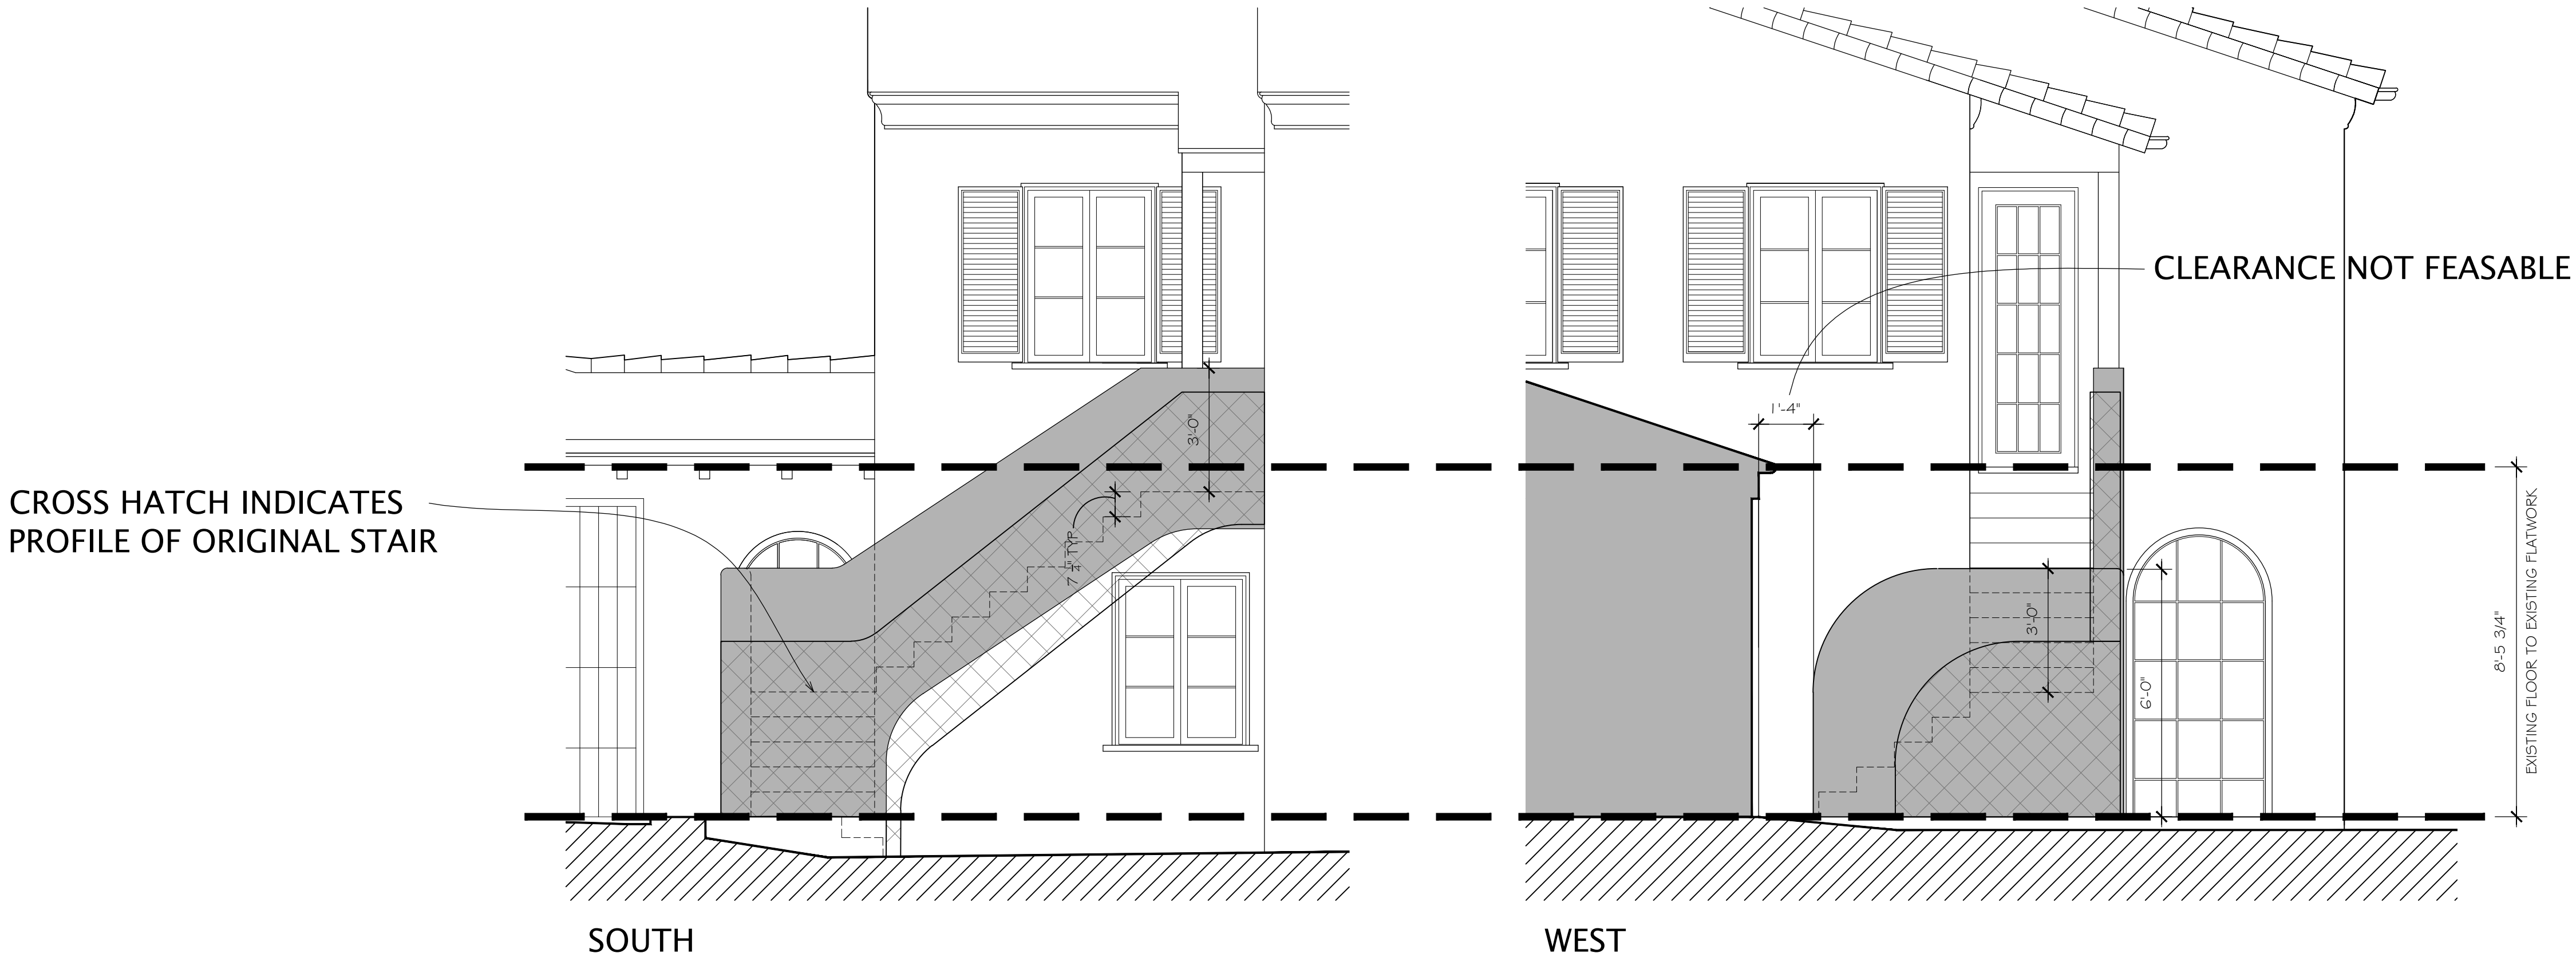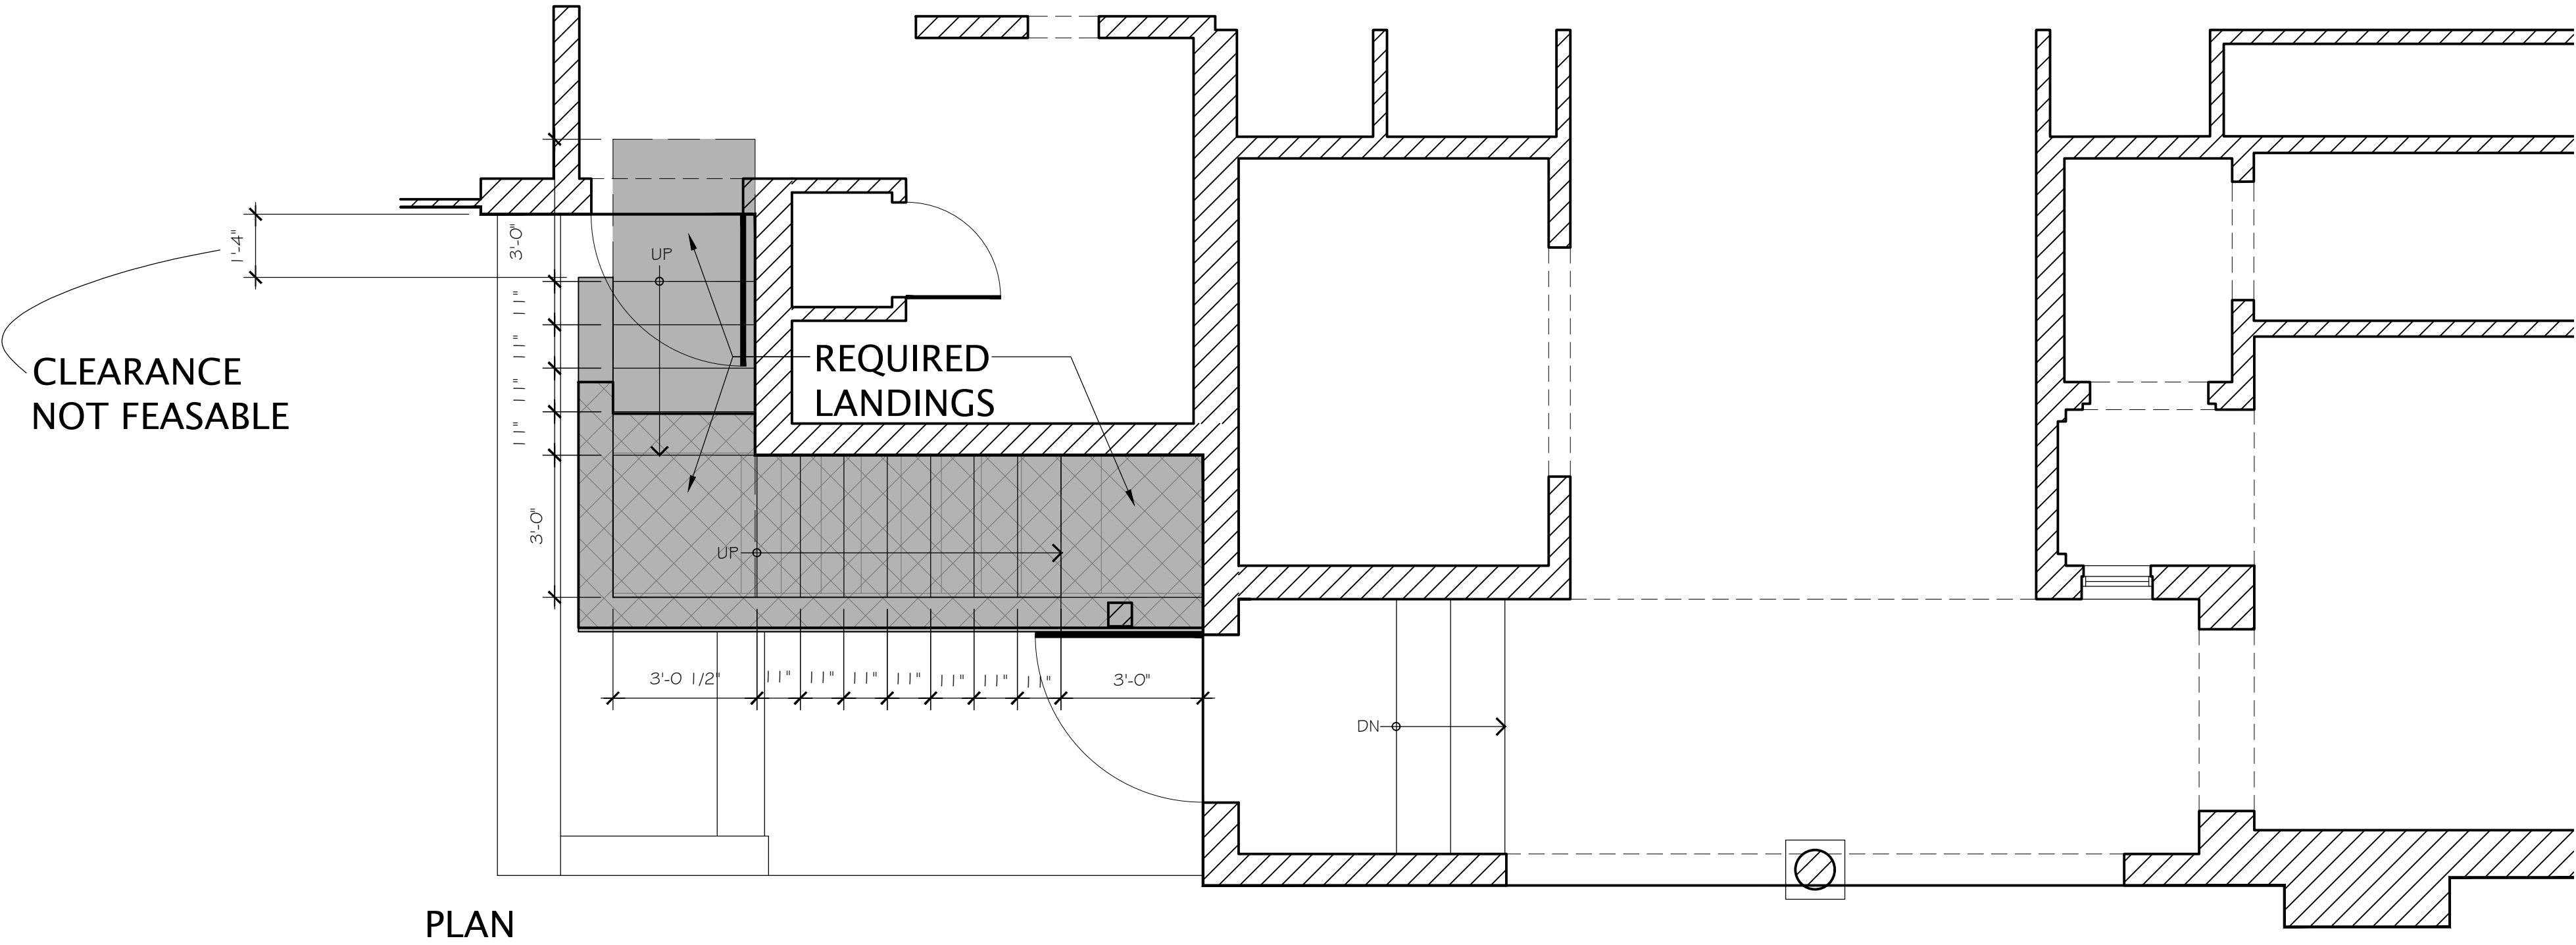

1 DIAGRAM OF EXTERIOR STAIR – SHADING INDICATES A CODE-COMPLIANT VERSION

SCALE: 3/8" = 1'-0"



PROPOSED PORCH ROOF IN
LIEU OF RECONSTRUCTING
NON-CONFORMING STAIR

PROPOSED CARPORT
SPANNING OVER
DRIVEWAY