


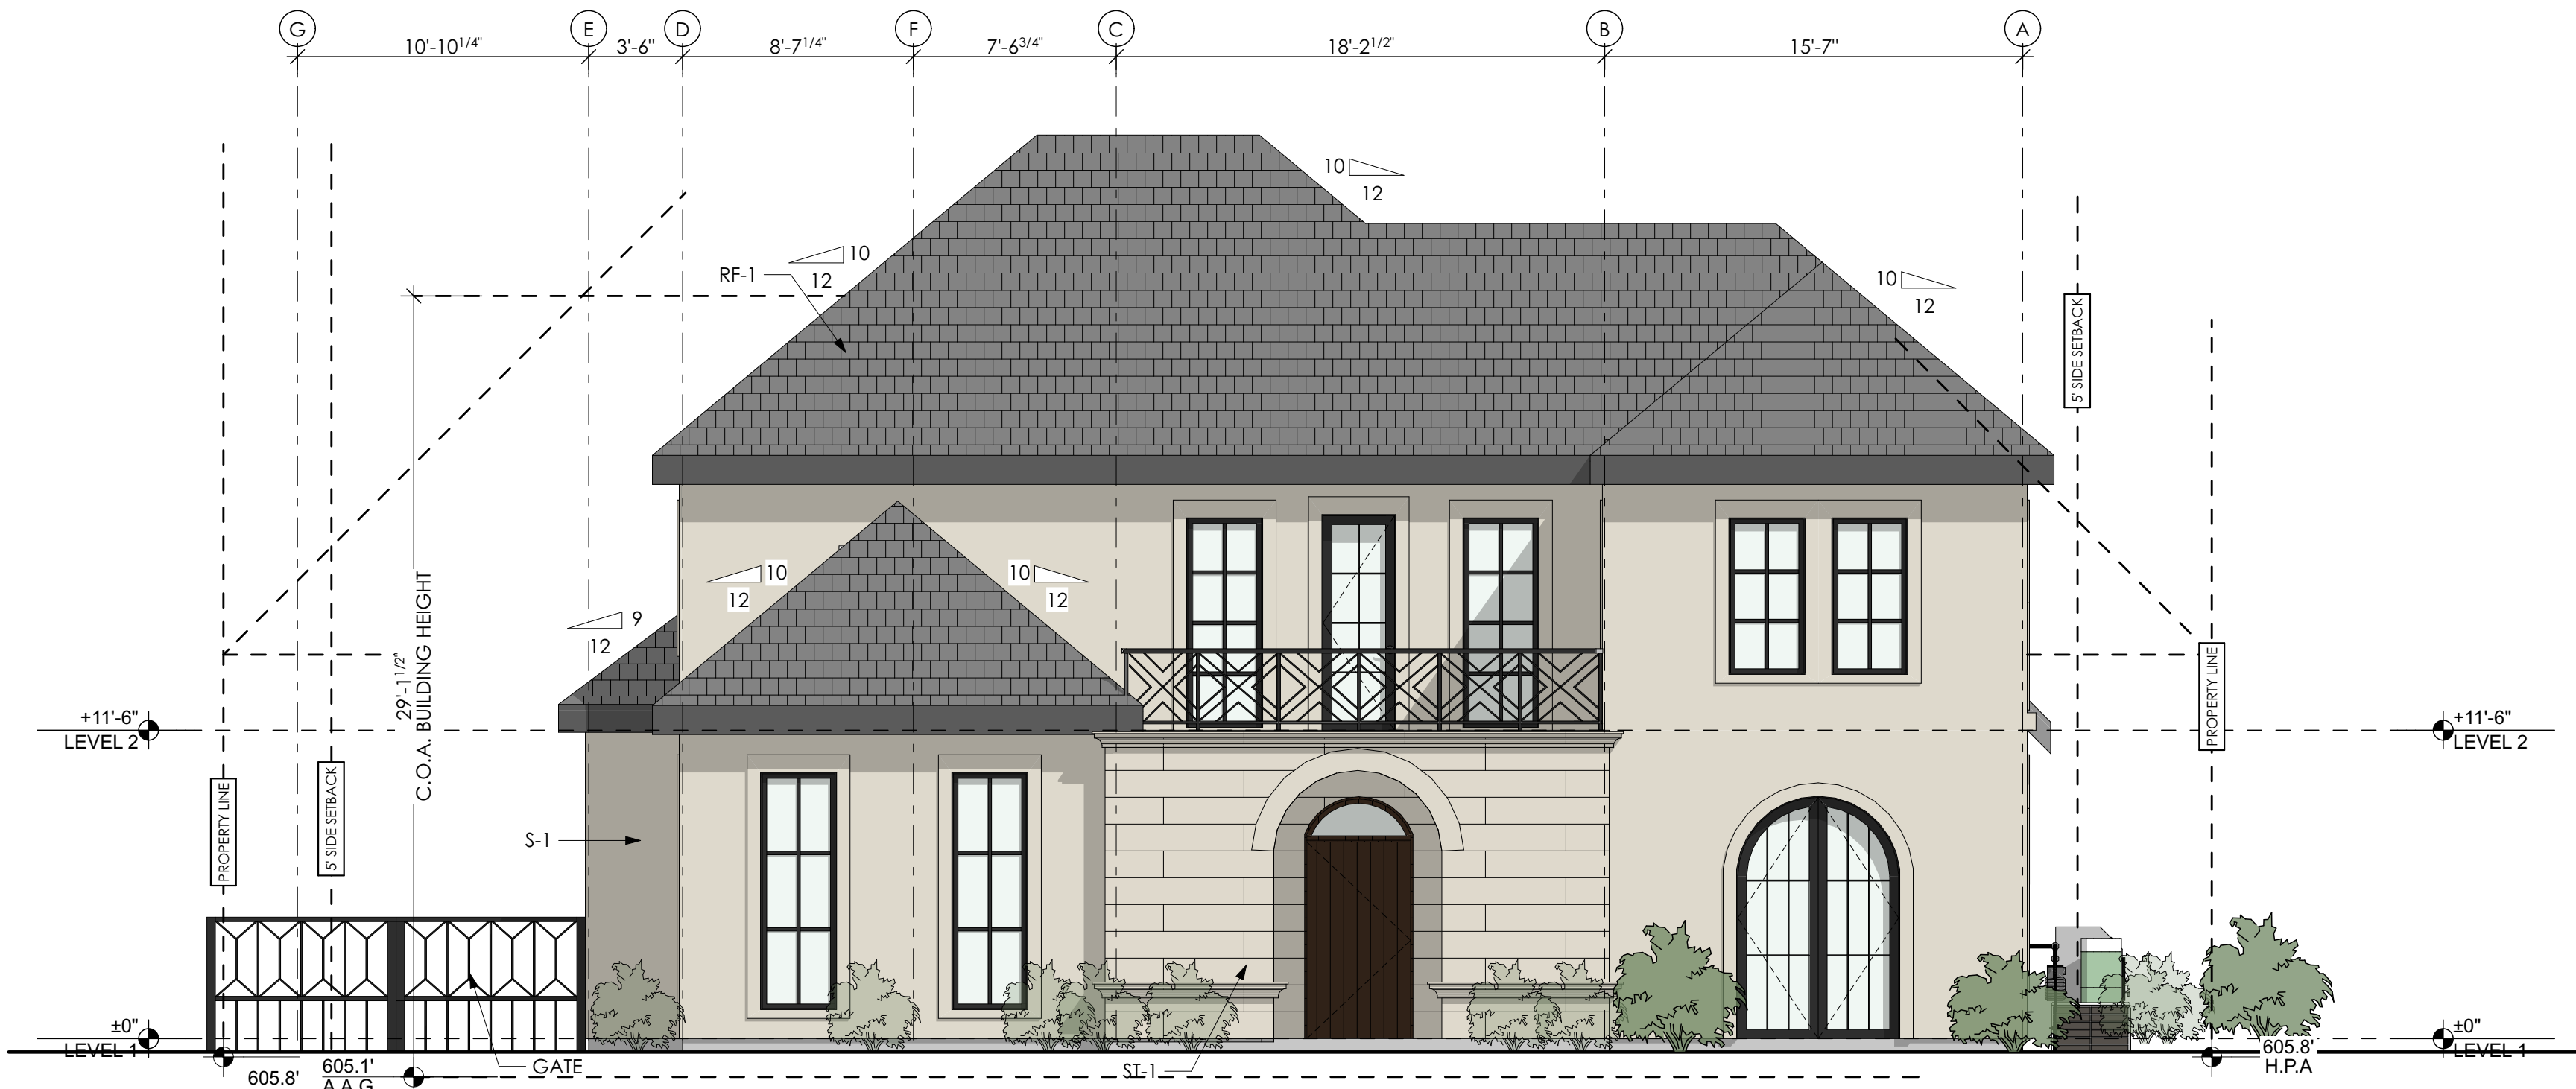

FINISH KEY	
S-1	STUCCO
RF-1	METAL (SLATE STYLE) ROOF TILES
ST-1	LIMESTONE (HONED SMOOTH FINISH)
MT-1	POWDER COATED STEEL (DARK FINISH ANODIZED BRONZE OR SIMILAR)


3 FRONT ELEVATION (FACING STREET)
SCALE: 3/16" = 1'-0"
0 4' 8' 12'



2 EXTERIOR PERSPECTIVE




1 EXTERIOR PERSPECTIVE

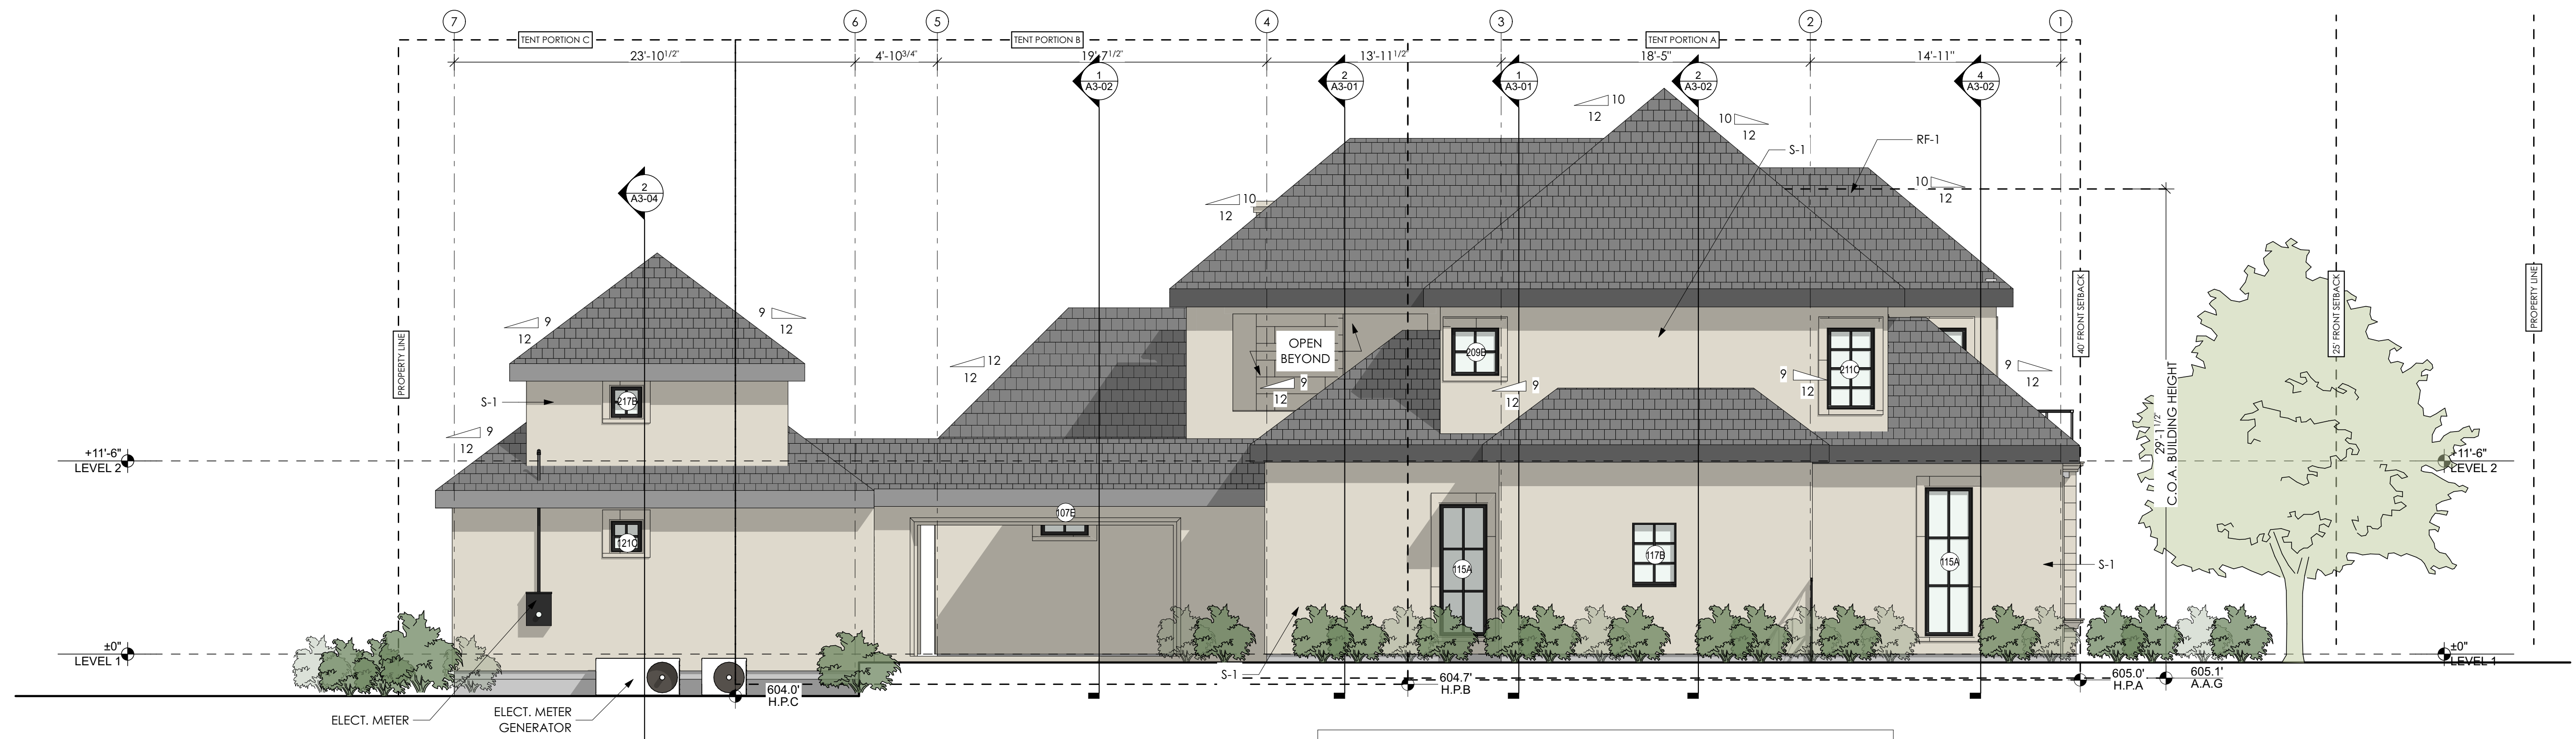

FINISH KEY	
S-1	STUCCO
RF-1	METAL (SLATE STYLE) ROOF TILES
ST-1	LIMESTONE (HONED SMOOTH FINISH)
MT-1	POWDER COATED STEEL (DARK FINISH ANODIZED BRONZE OR SIMILAR)

2 NORTH ELEVATION
SCALE: 3/16" = 1'-0"

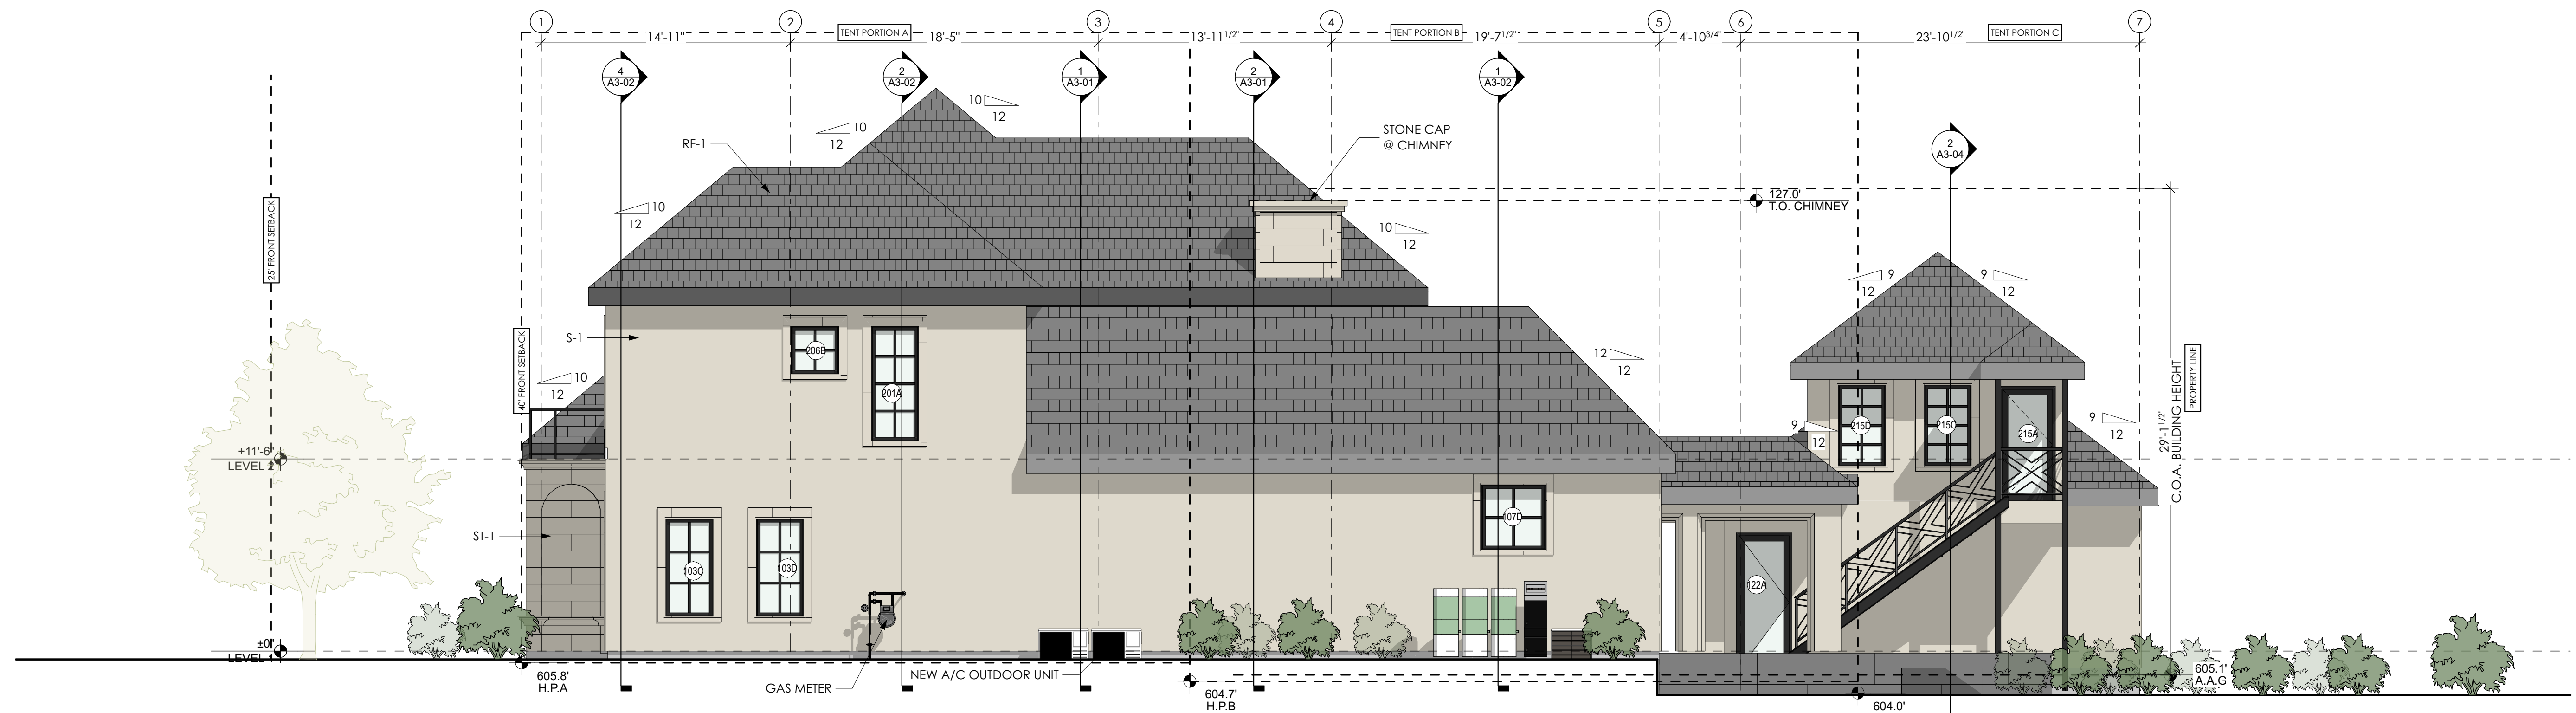

1 SOUTH ELEVATION
SCALE: 3/16" = 1'-0"

