


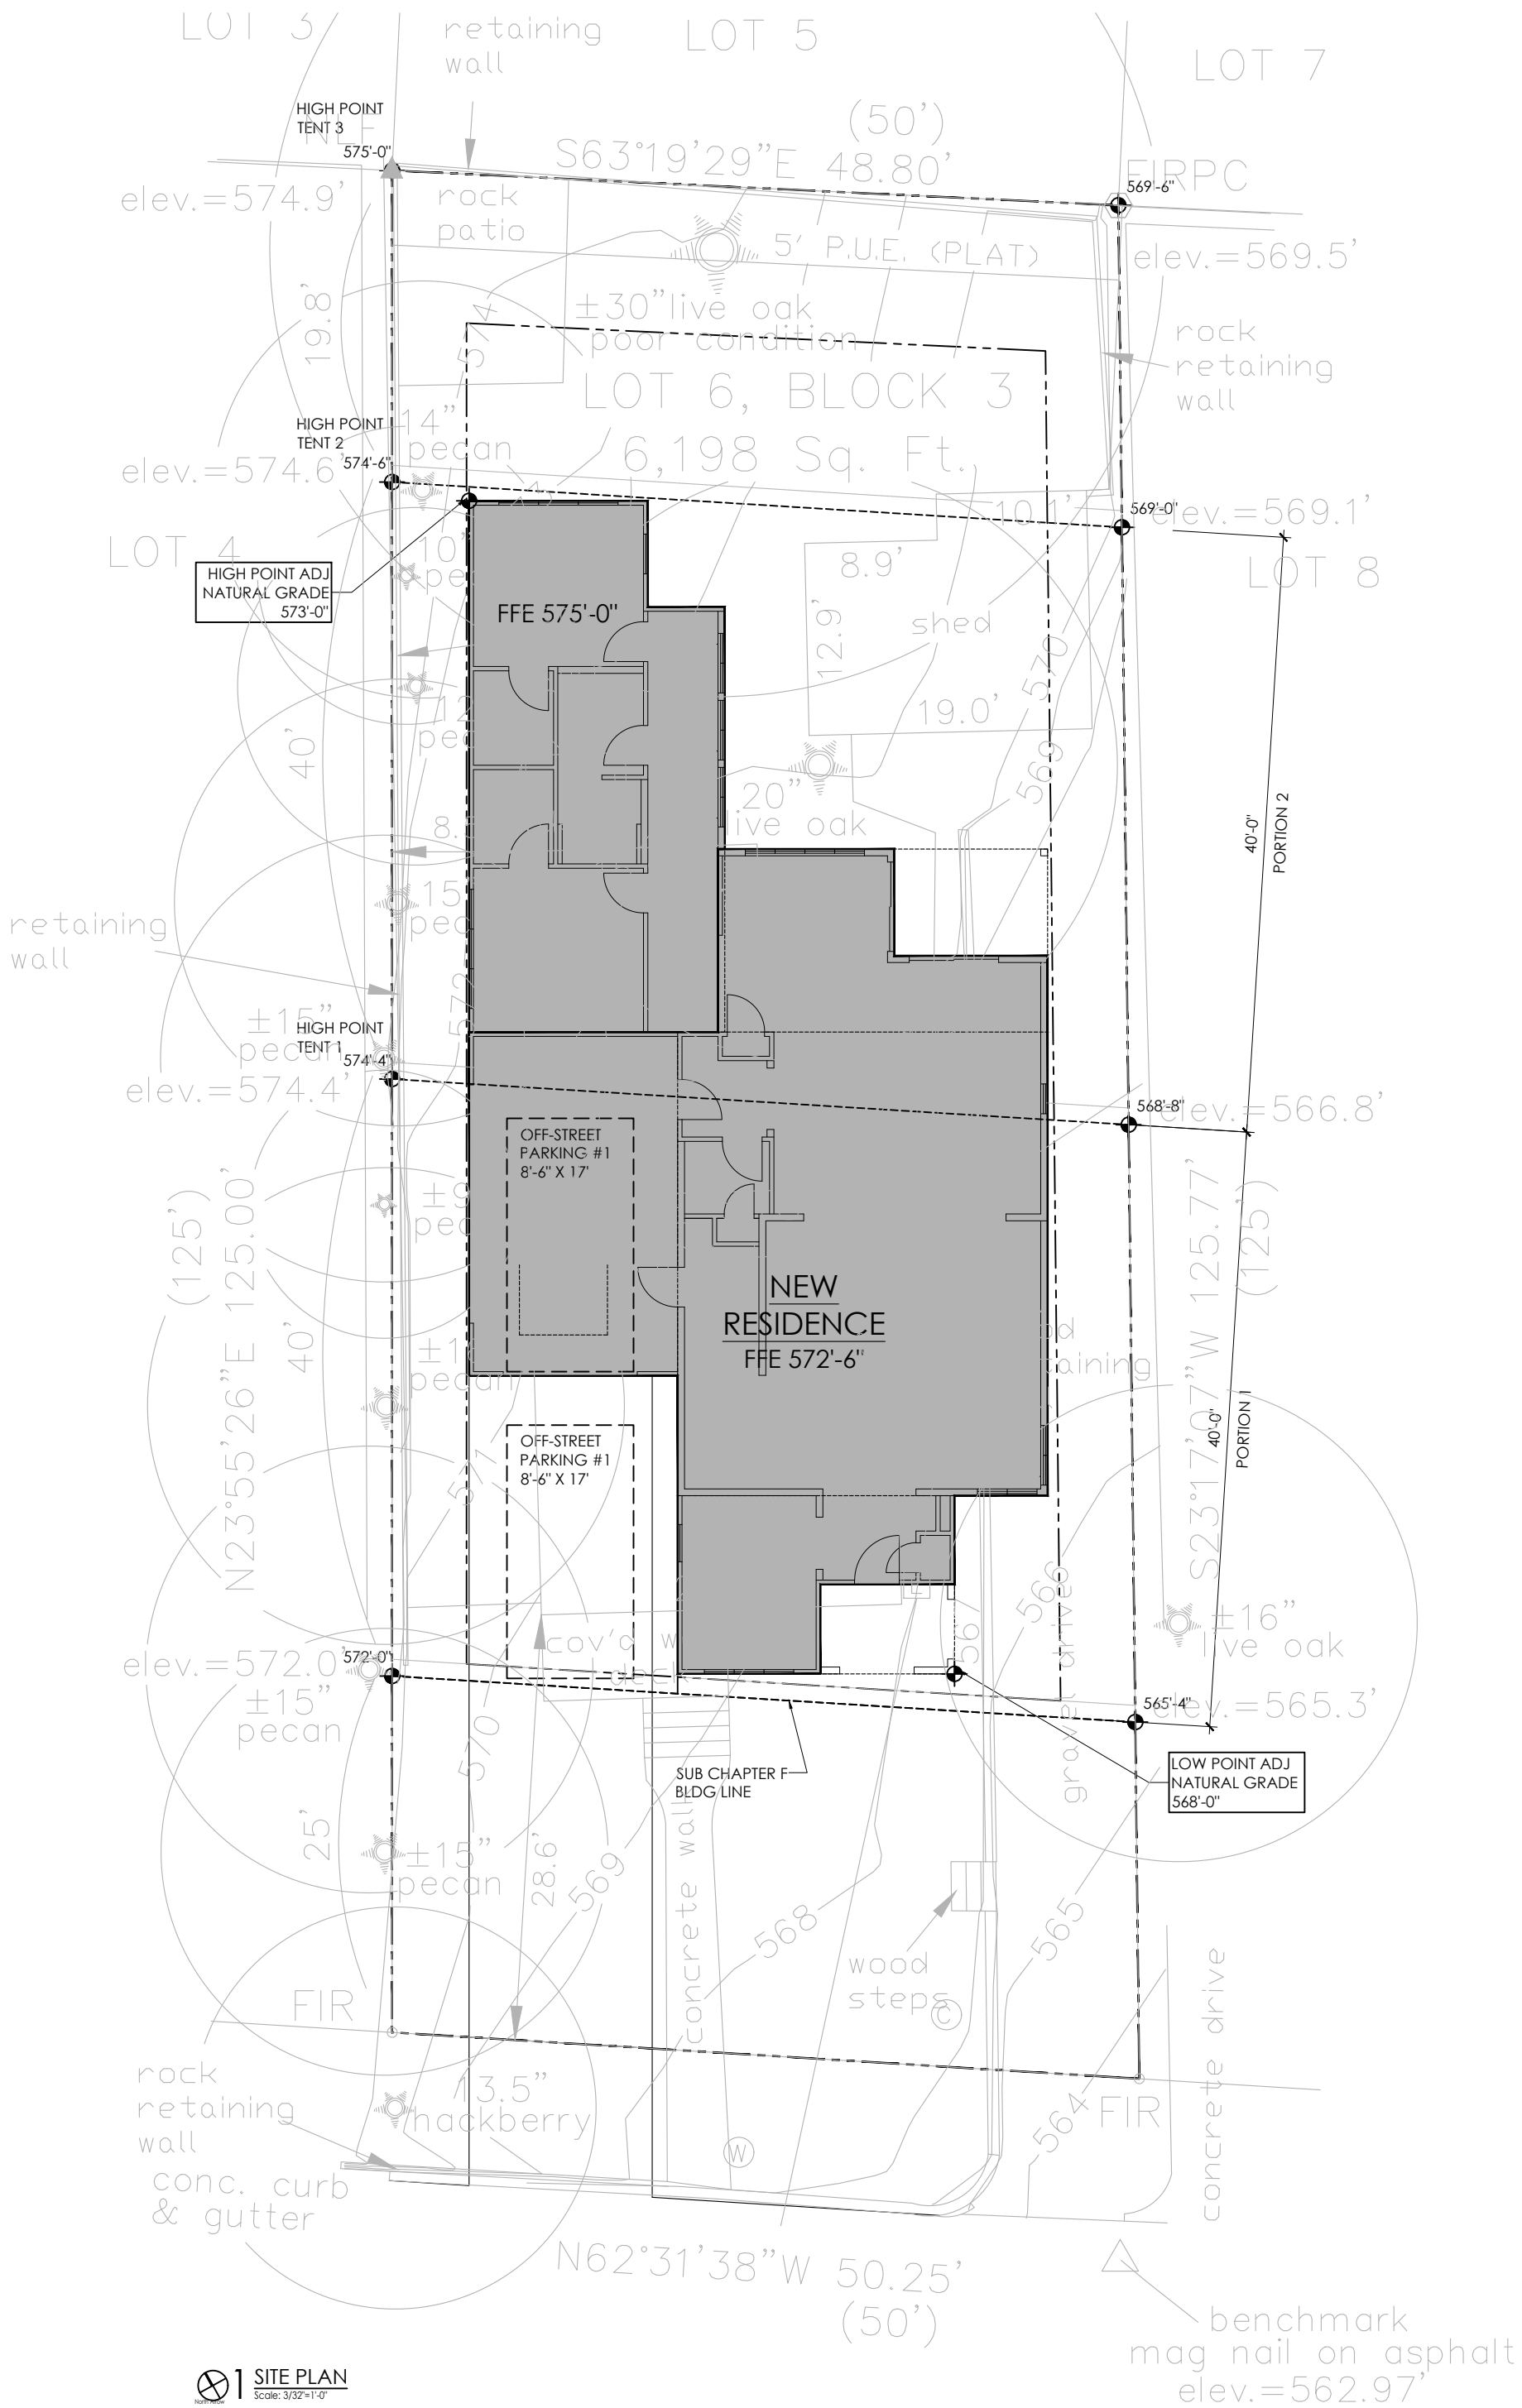

 **1 SITE PLAN**
Scale: 3/32"=1'-0"


#504 Leland Street
(50' R.O.W.)

504 LELAND
Austin, TX
78704


FOR PERMIT

AREA CALCULATIONS

HVAC	2580 SF
CARPORT	323 SF
PORCHES	126 SF
TOTAL	449 SF
TOTAL BUILDING	3029 SF


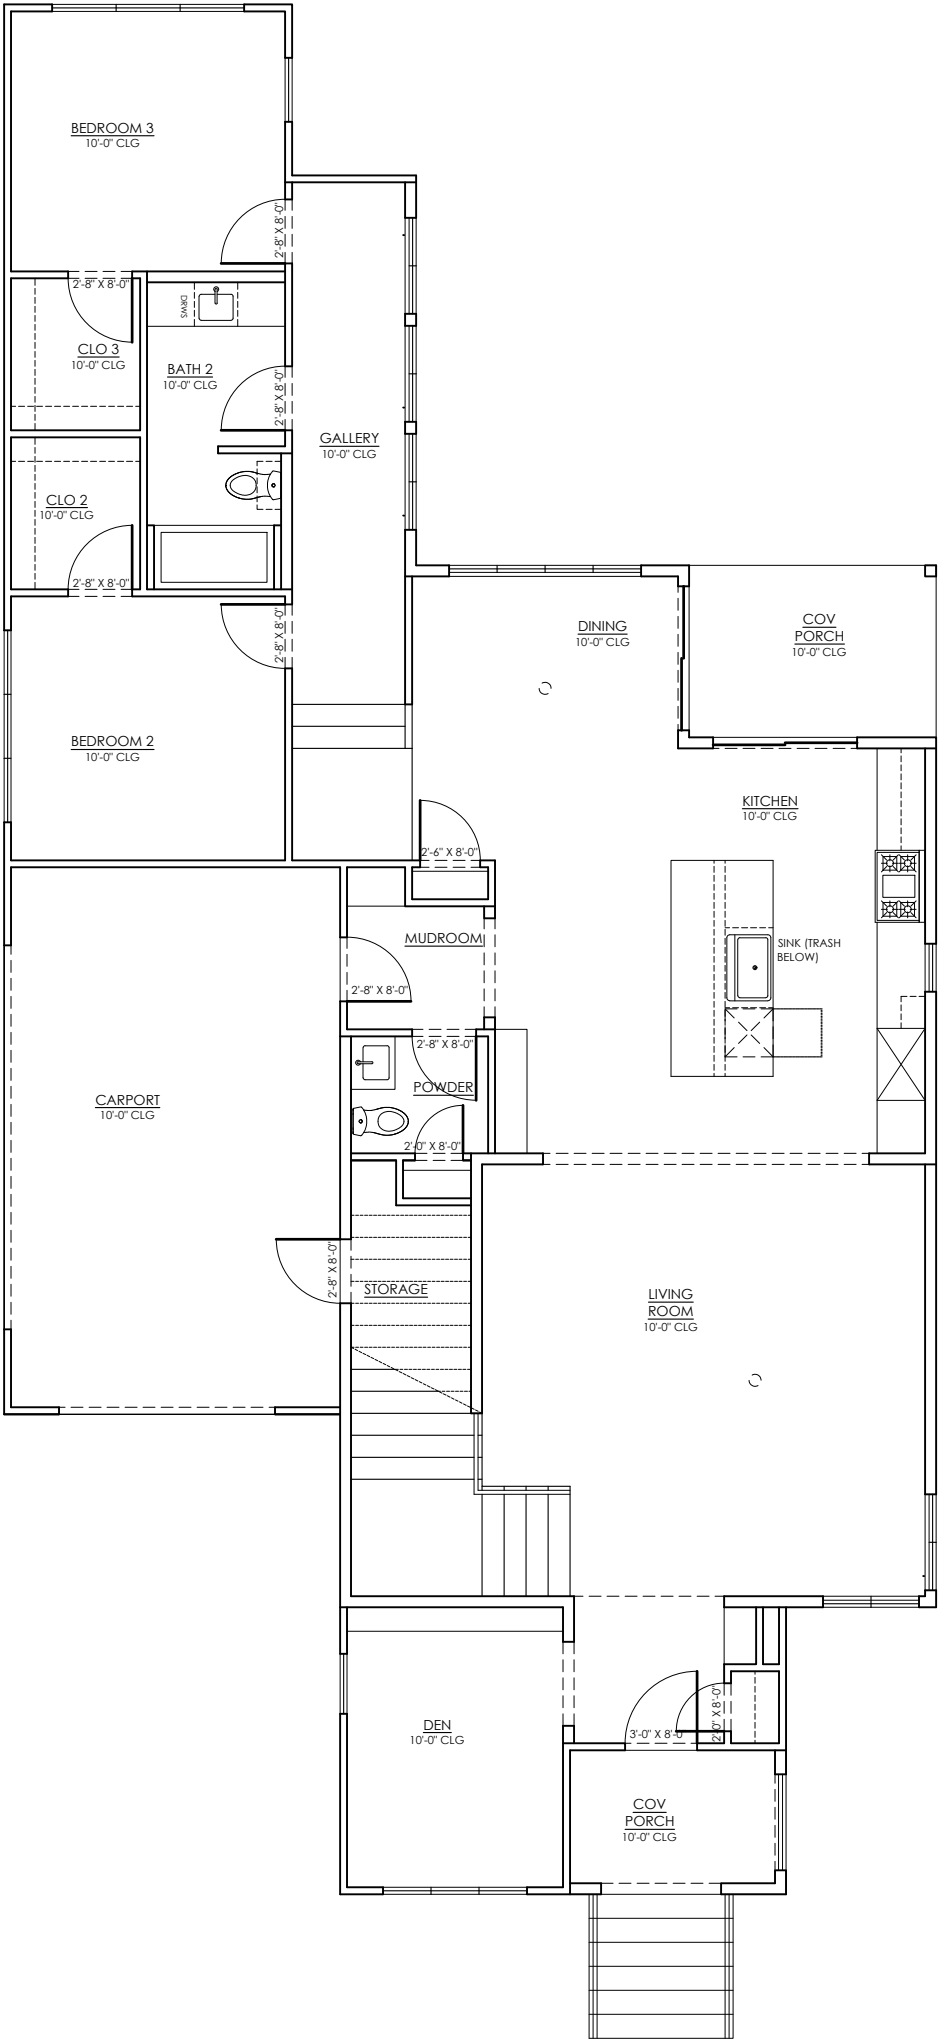


1 FIRST FLOOR PLAN
Scale: 1/8"=1'-0"


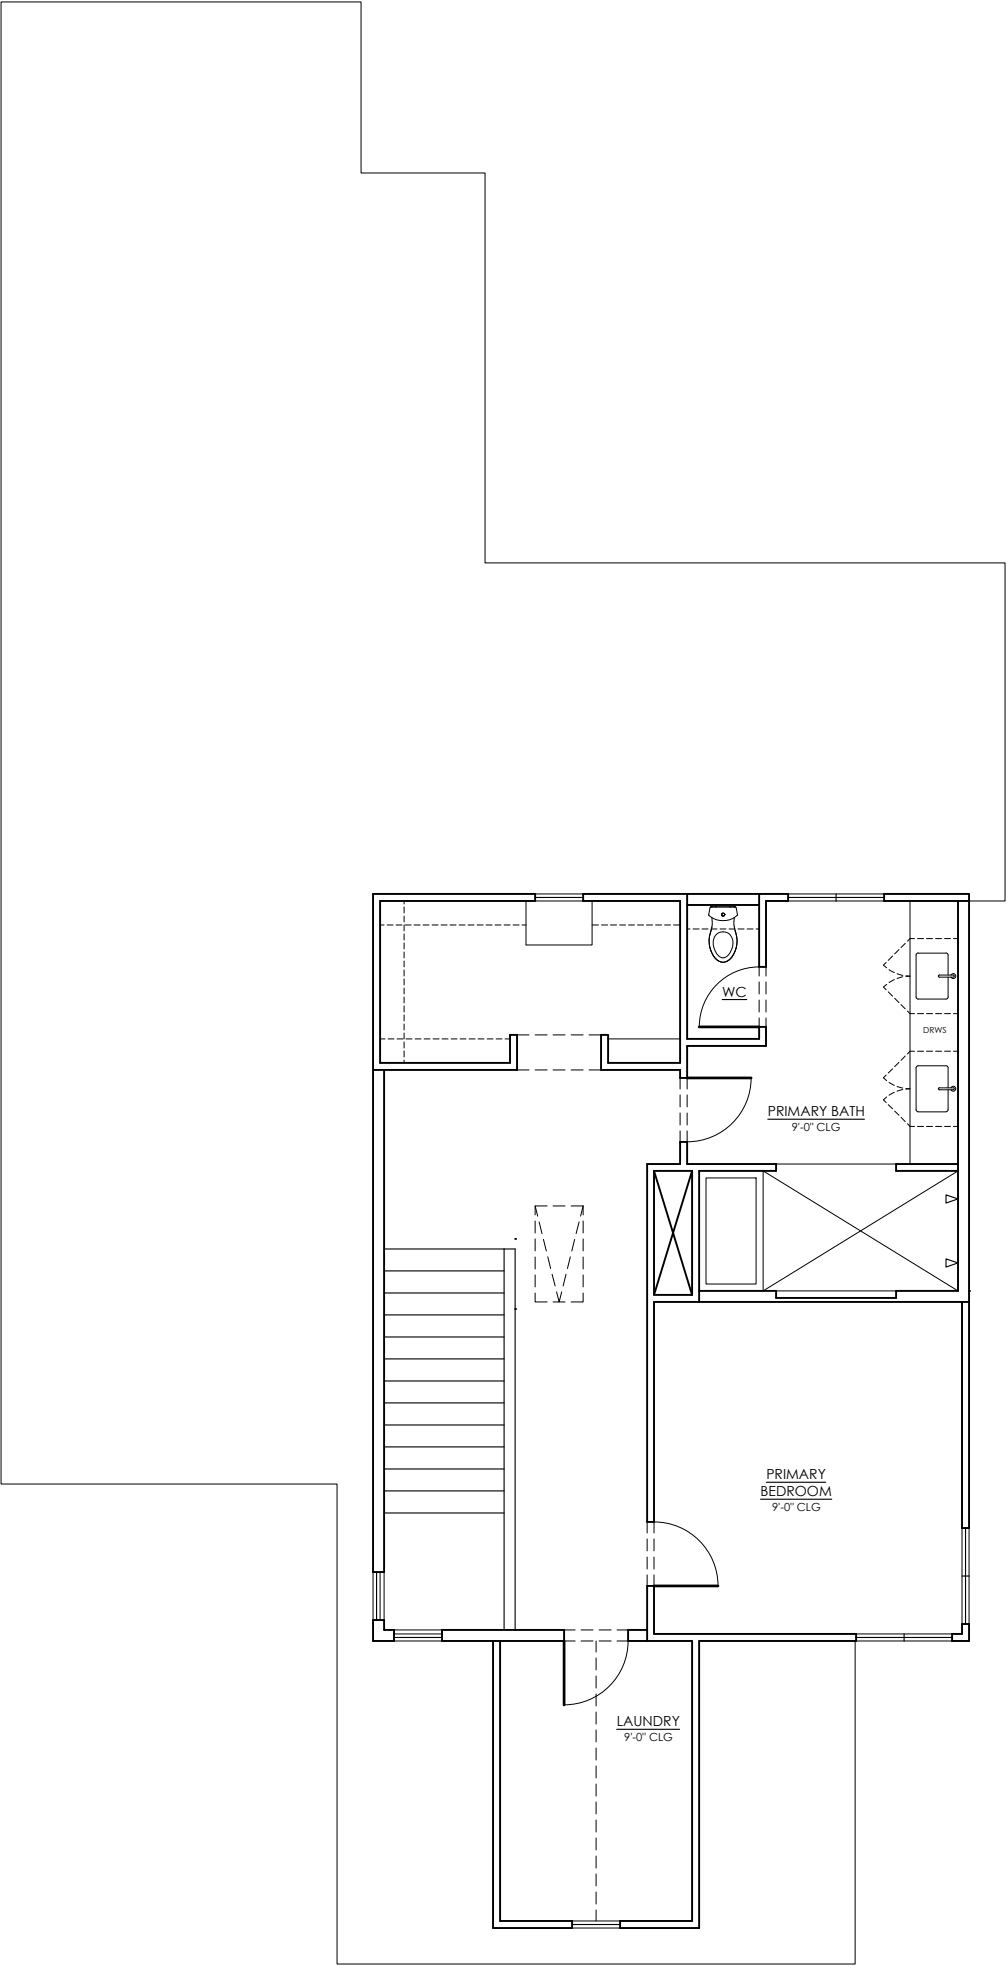


1 SECOND FLOOR PLAN

Scale: 1/8"=1'-0"

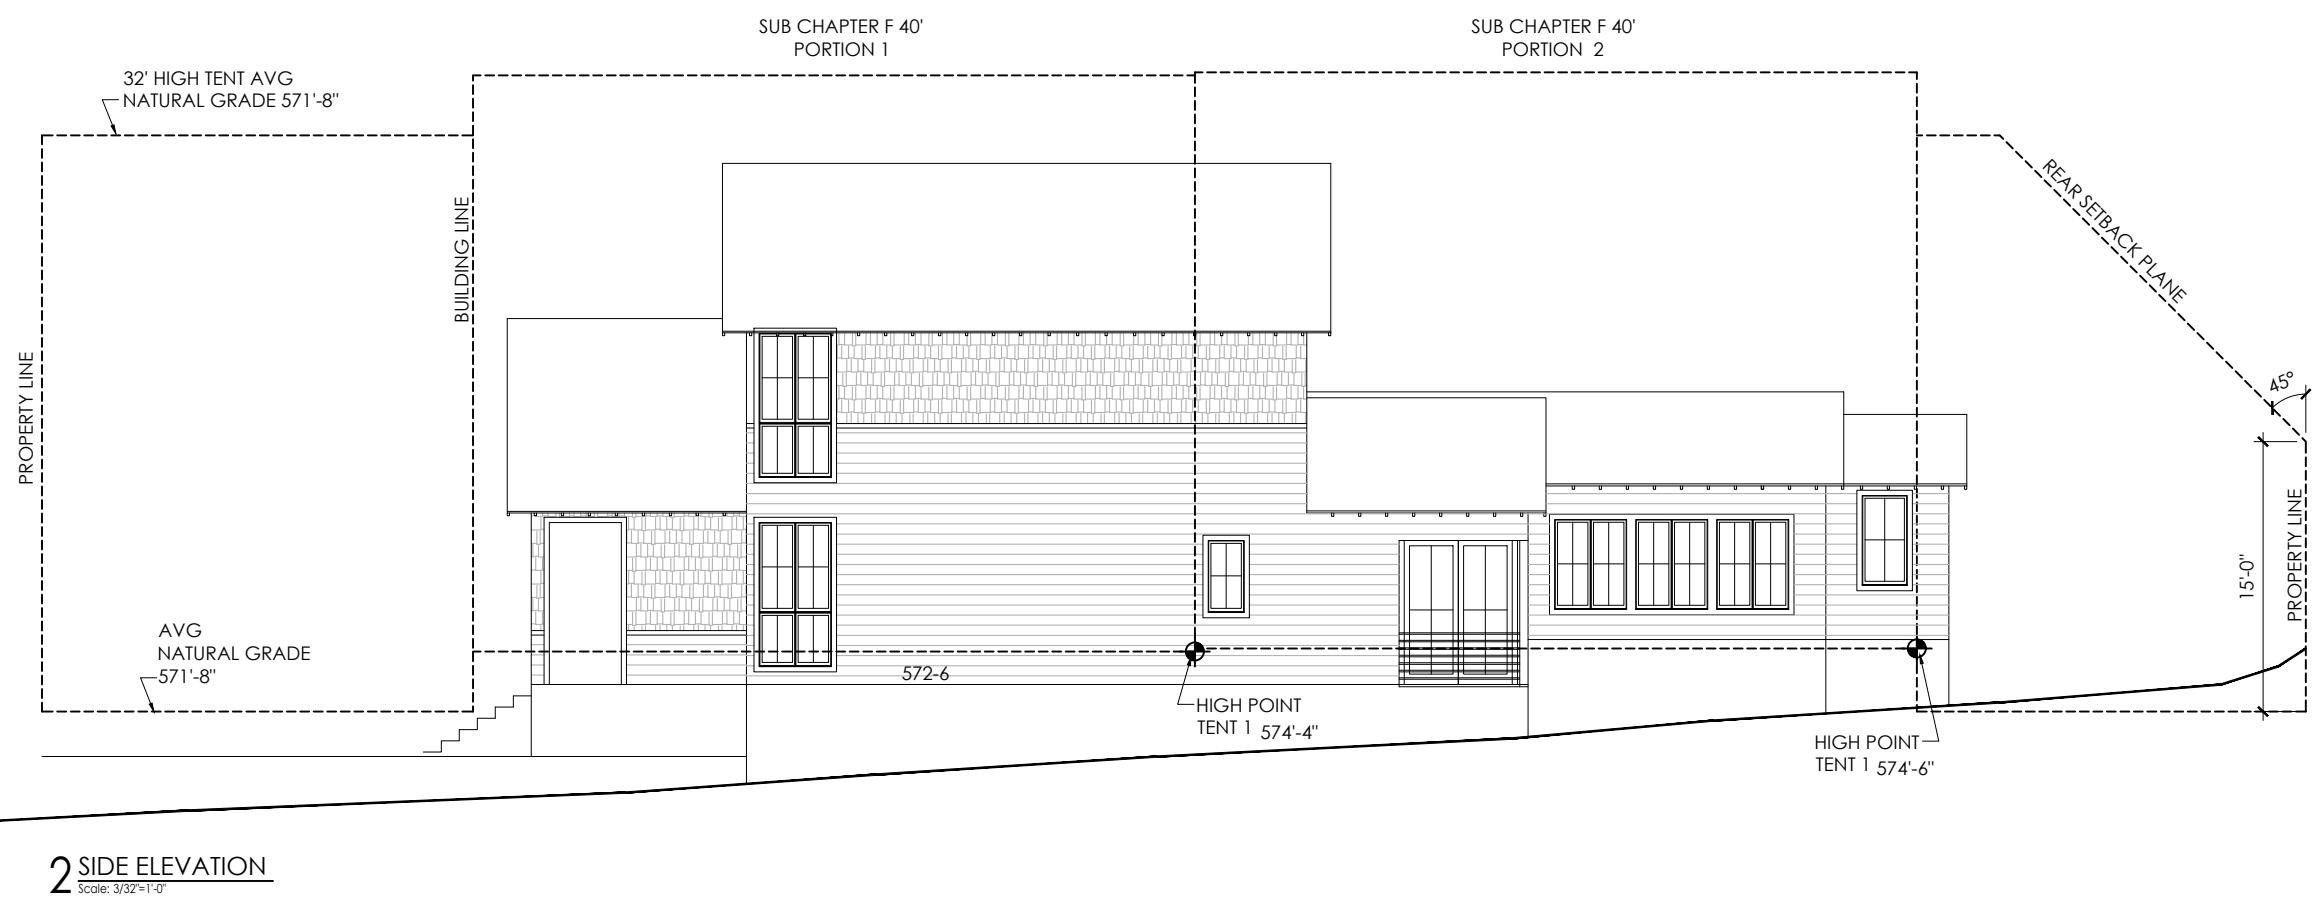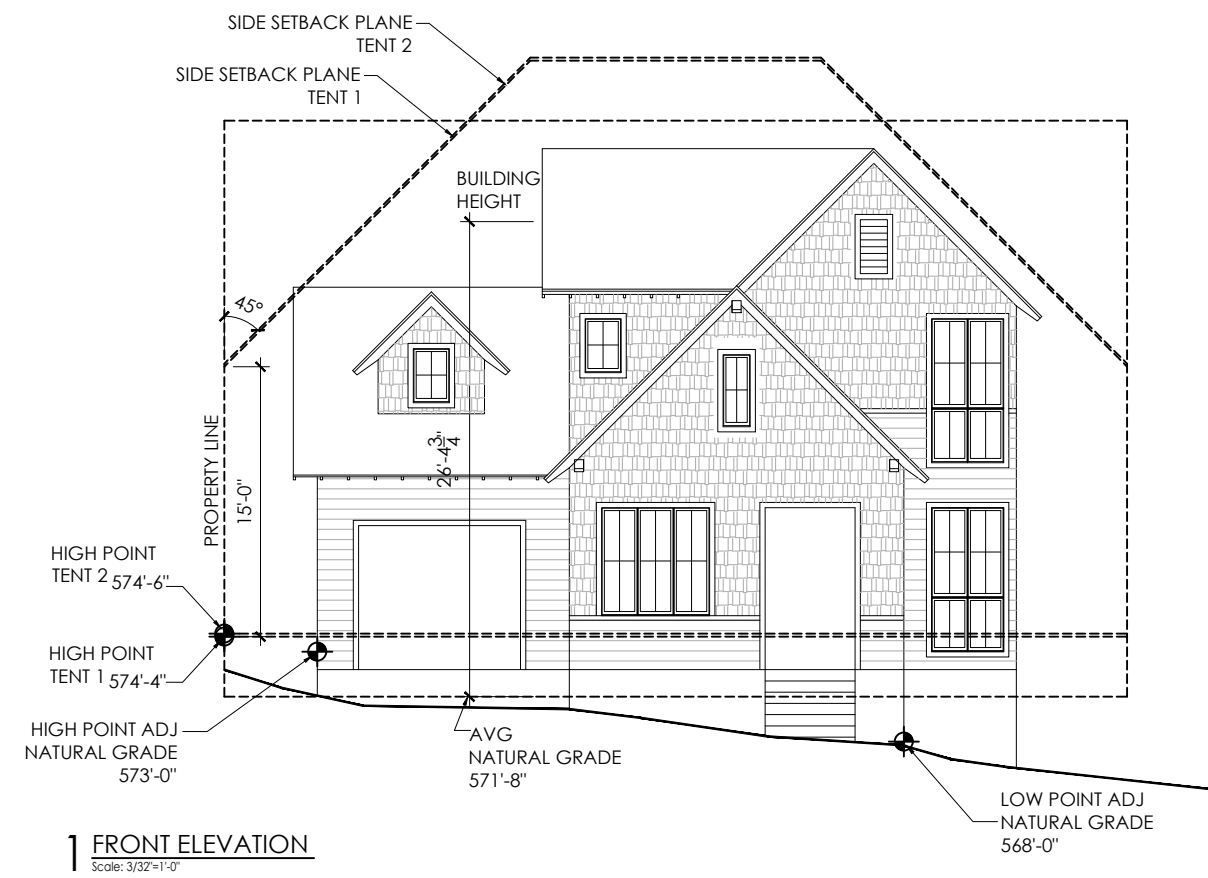

FOR PERMIT

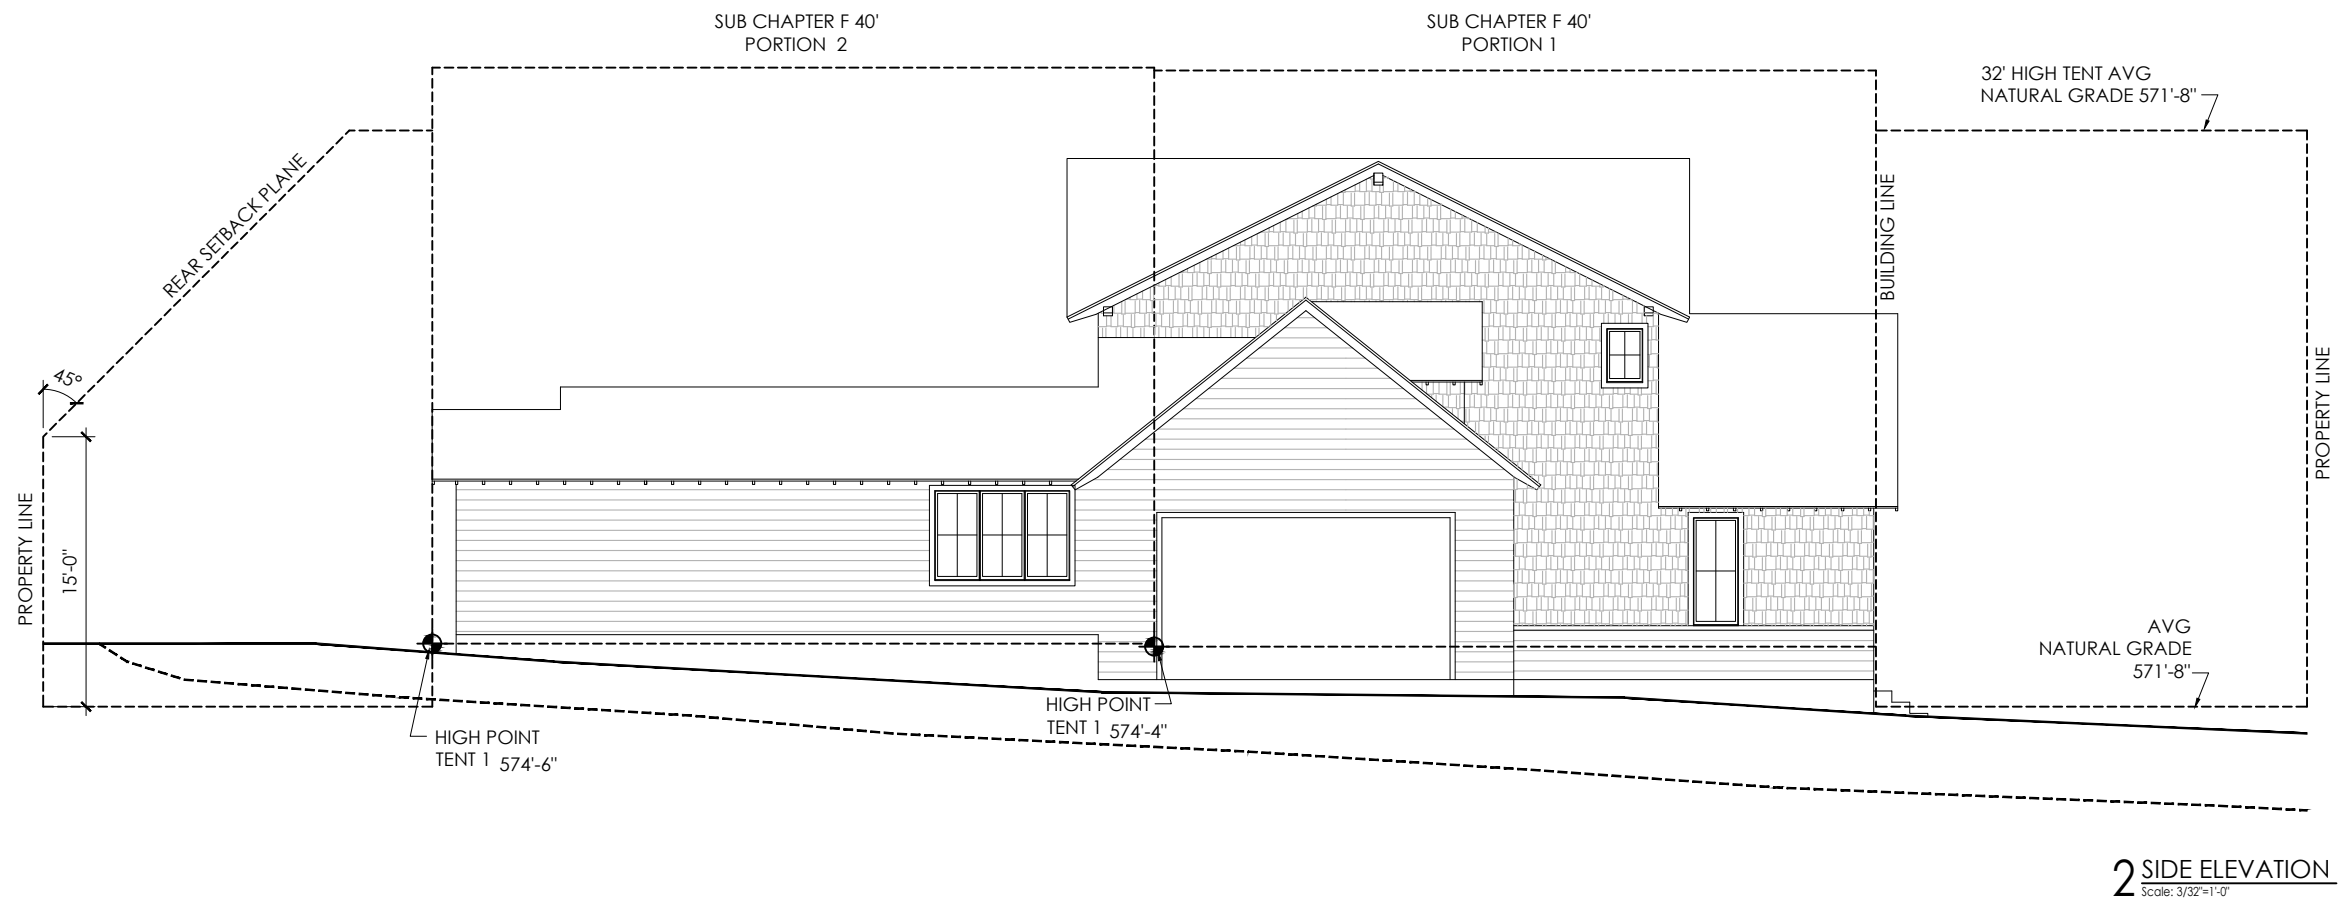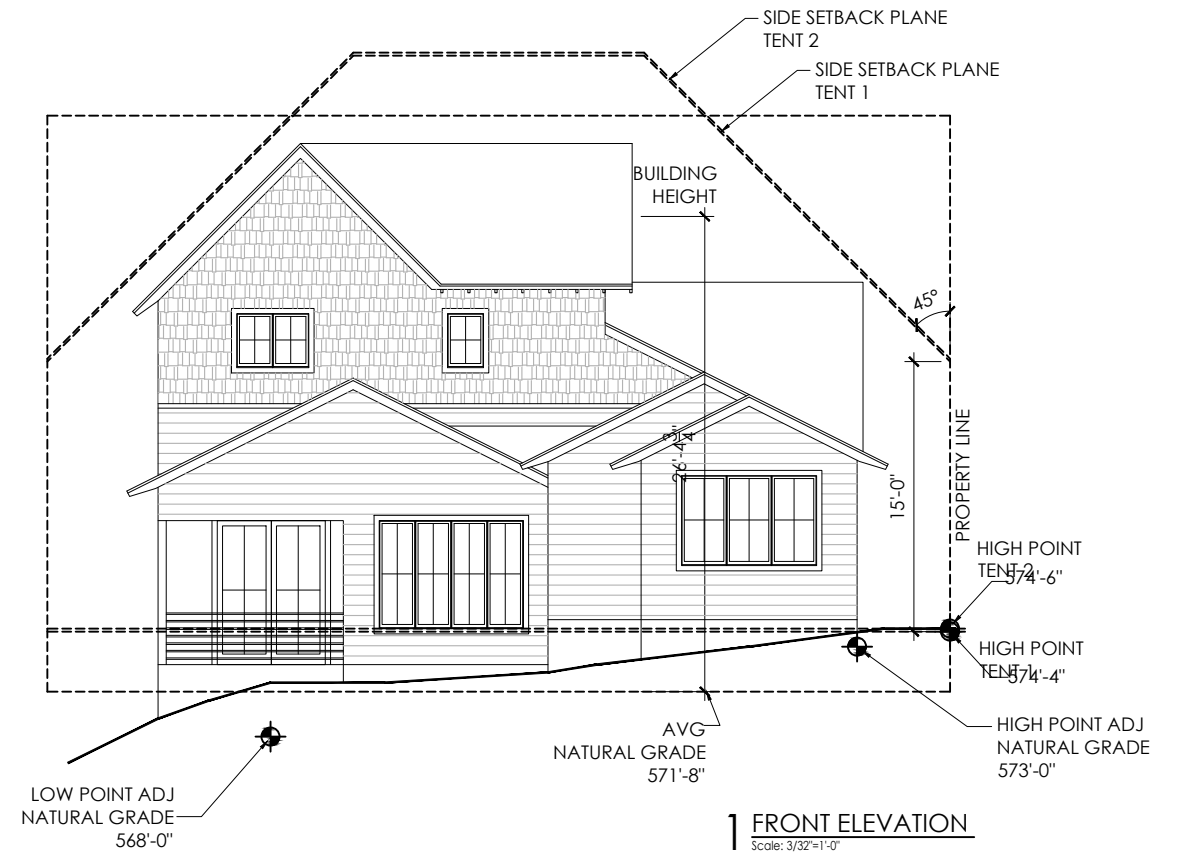

FOR PERMIT