



Application for Certificate of Appropriateness for a City Landmark or Local Historic District

Adopted December 2012

Permit Information

For Office Use Only	BP- _____ PR- _____ C14H/LHD - _____
	Property Name or LHD: _____ Contributing/Non-contributing
	☐ RELEASE PERMIT ☐ DO NOT RELEASE PERMIT ☐ HLC REVIEW _____ FEE PAID: \$ _____
	HISTORIC PRESERVATION OFFICE _____ DATE: _____

Property Information

Address: _____

Scope of Work

Applicant

Name: _____

Address: _____

City/Zip: _____

Phone: _____

Email: _____

Owner

Name: _____

Address: _____

City/Zip: _____

Phone: _____

Email: _____

Architect or Contractor Information

Company: _____

Address: _____

City/Zip: _____

Phone: _____

Owner's Signature

11/8/2021

Date

Applicant's Signature

11/8/2021

Date

WILLOW ST ADDITION

2003 WILLOW STREET
AUSTIN, TEXAS 78702



ARCHITECT

CONSULTANT

ISSUE INFORMATION

PHASE:

FOR PERMIT

DATE:


7/29/2021

REVISIONS:

SHEET NAME:


SITE PLAN

A100

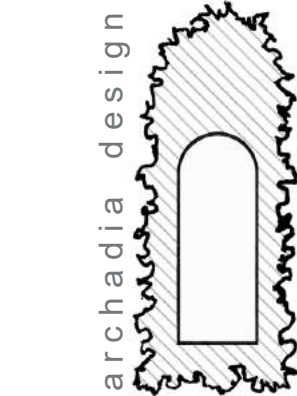


archadiadesign.com


1144 salina street
austin, texas 78702

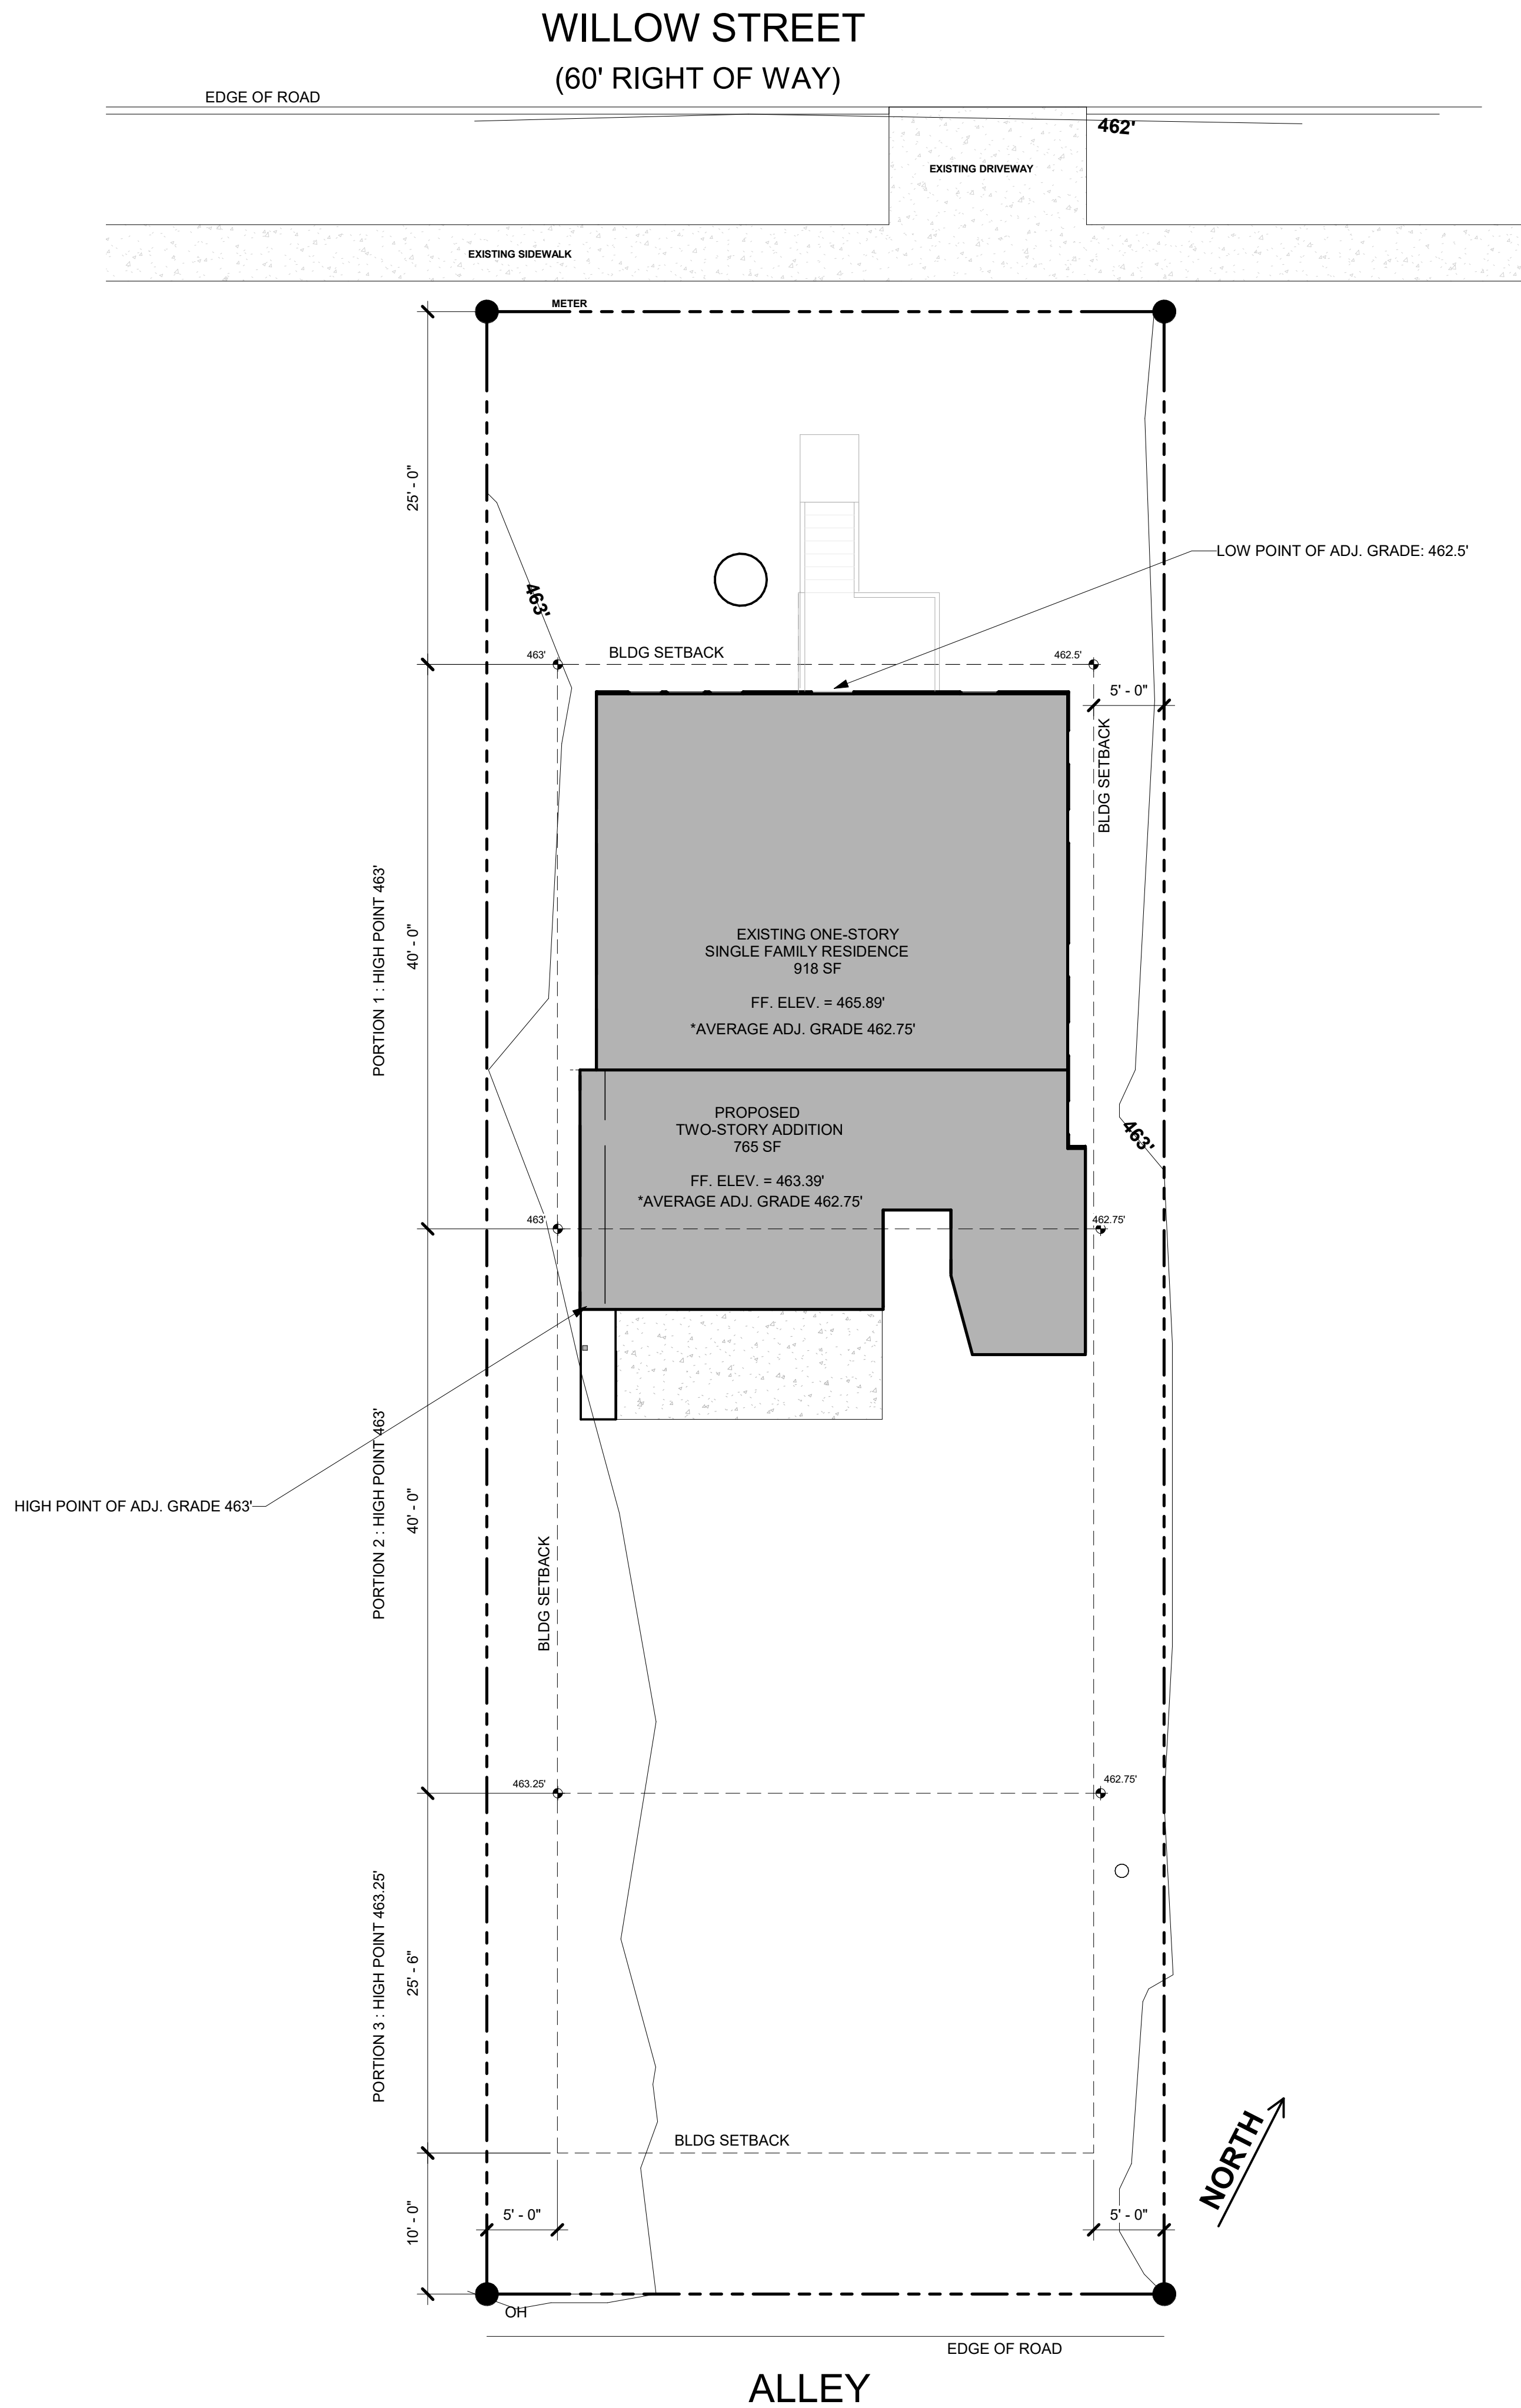

1 SETBACK EXHIBIT
1/8" = 1'-0"

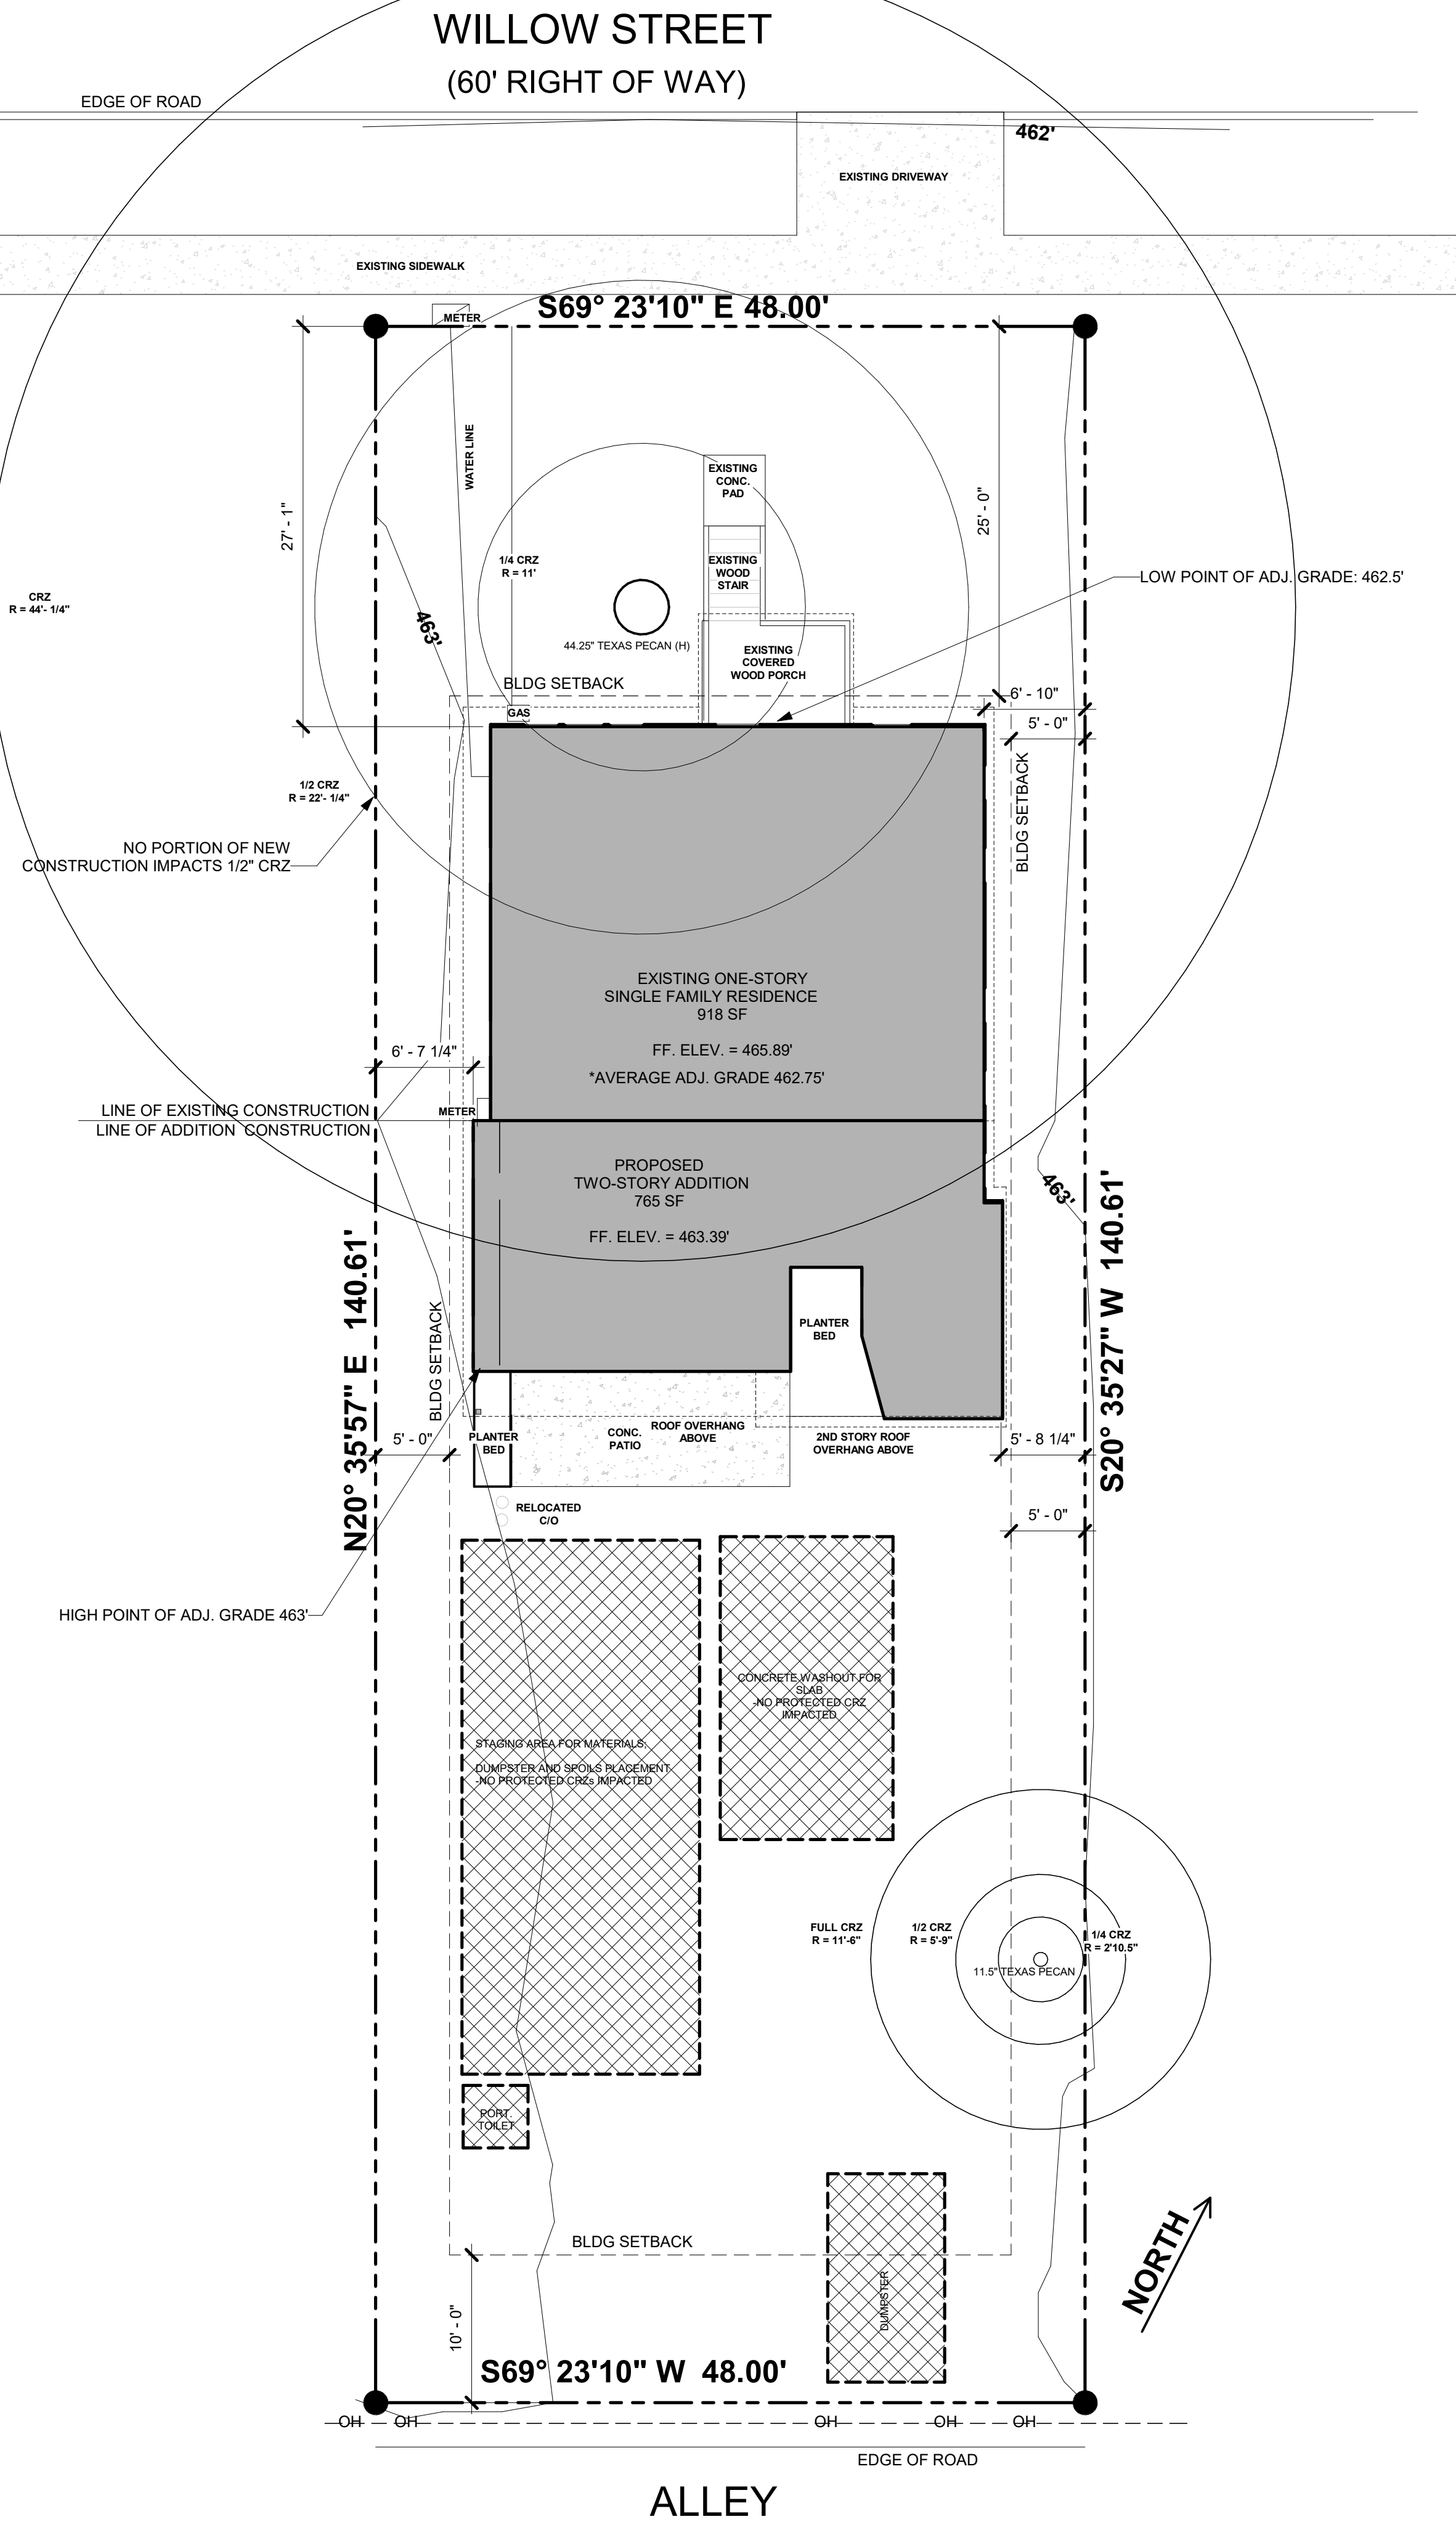

2 SITE PLAN
1/8" = 1'-0"

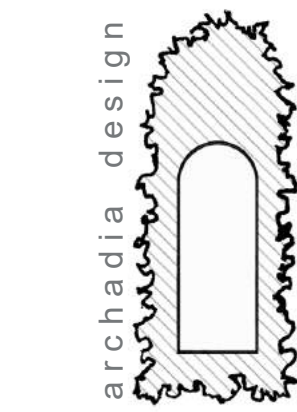

archadiadesign.com
1144 salina street
austin, texas 78702

WILLOW ST ADDITION

2003 WILLOW STREET
AUSTIN, TEXAS 78702




ARCHITECT

CONSULTANT


ISSUE INFORMATION

PHASE:
FOR PERMIT
DATE:
7/29/2021
REVISIONS:

SHEET NAME:
DEMO PLAN

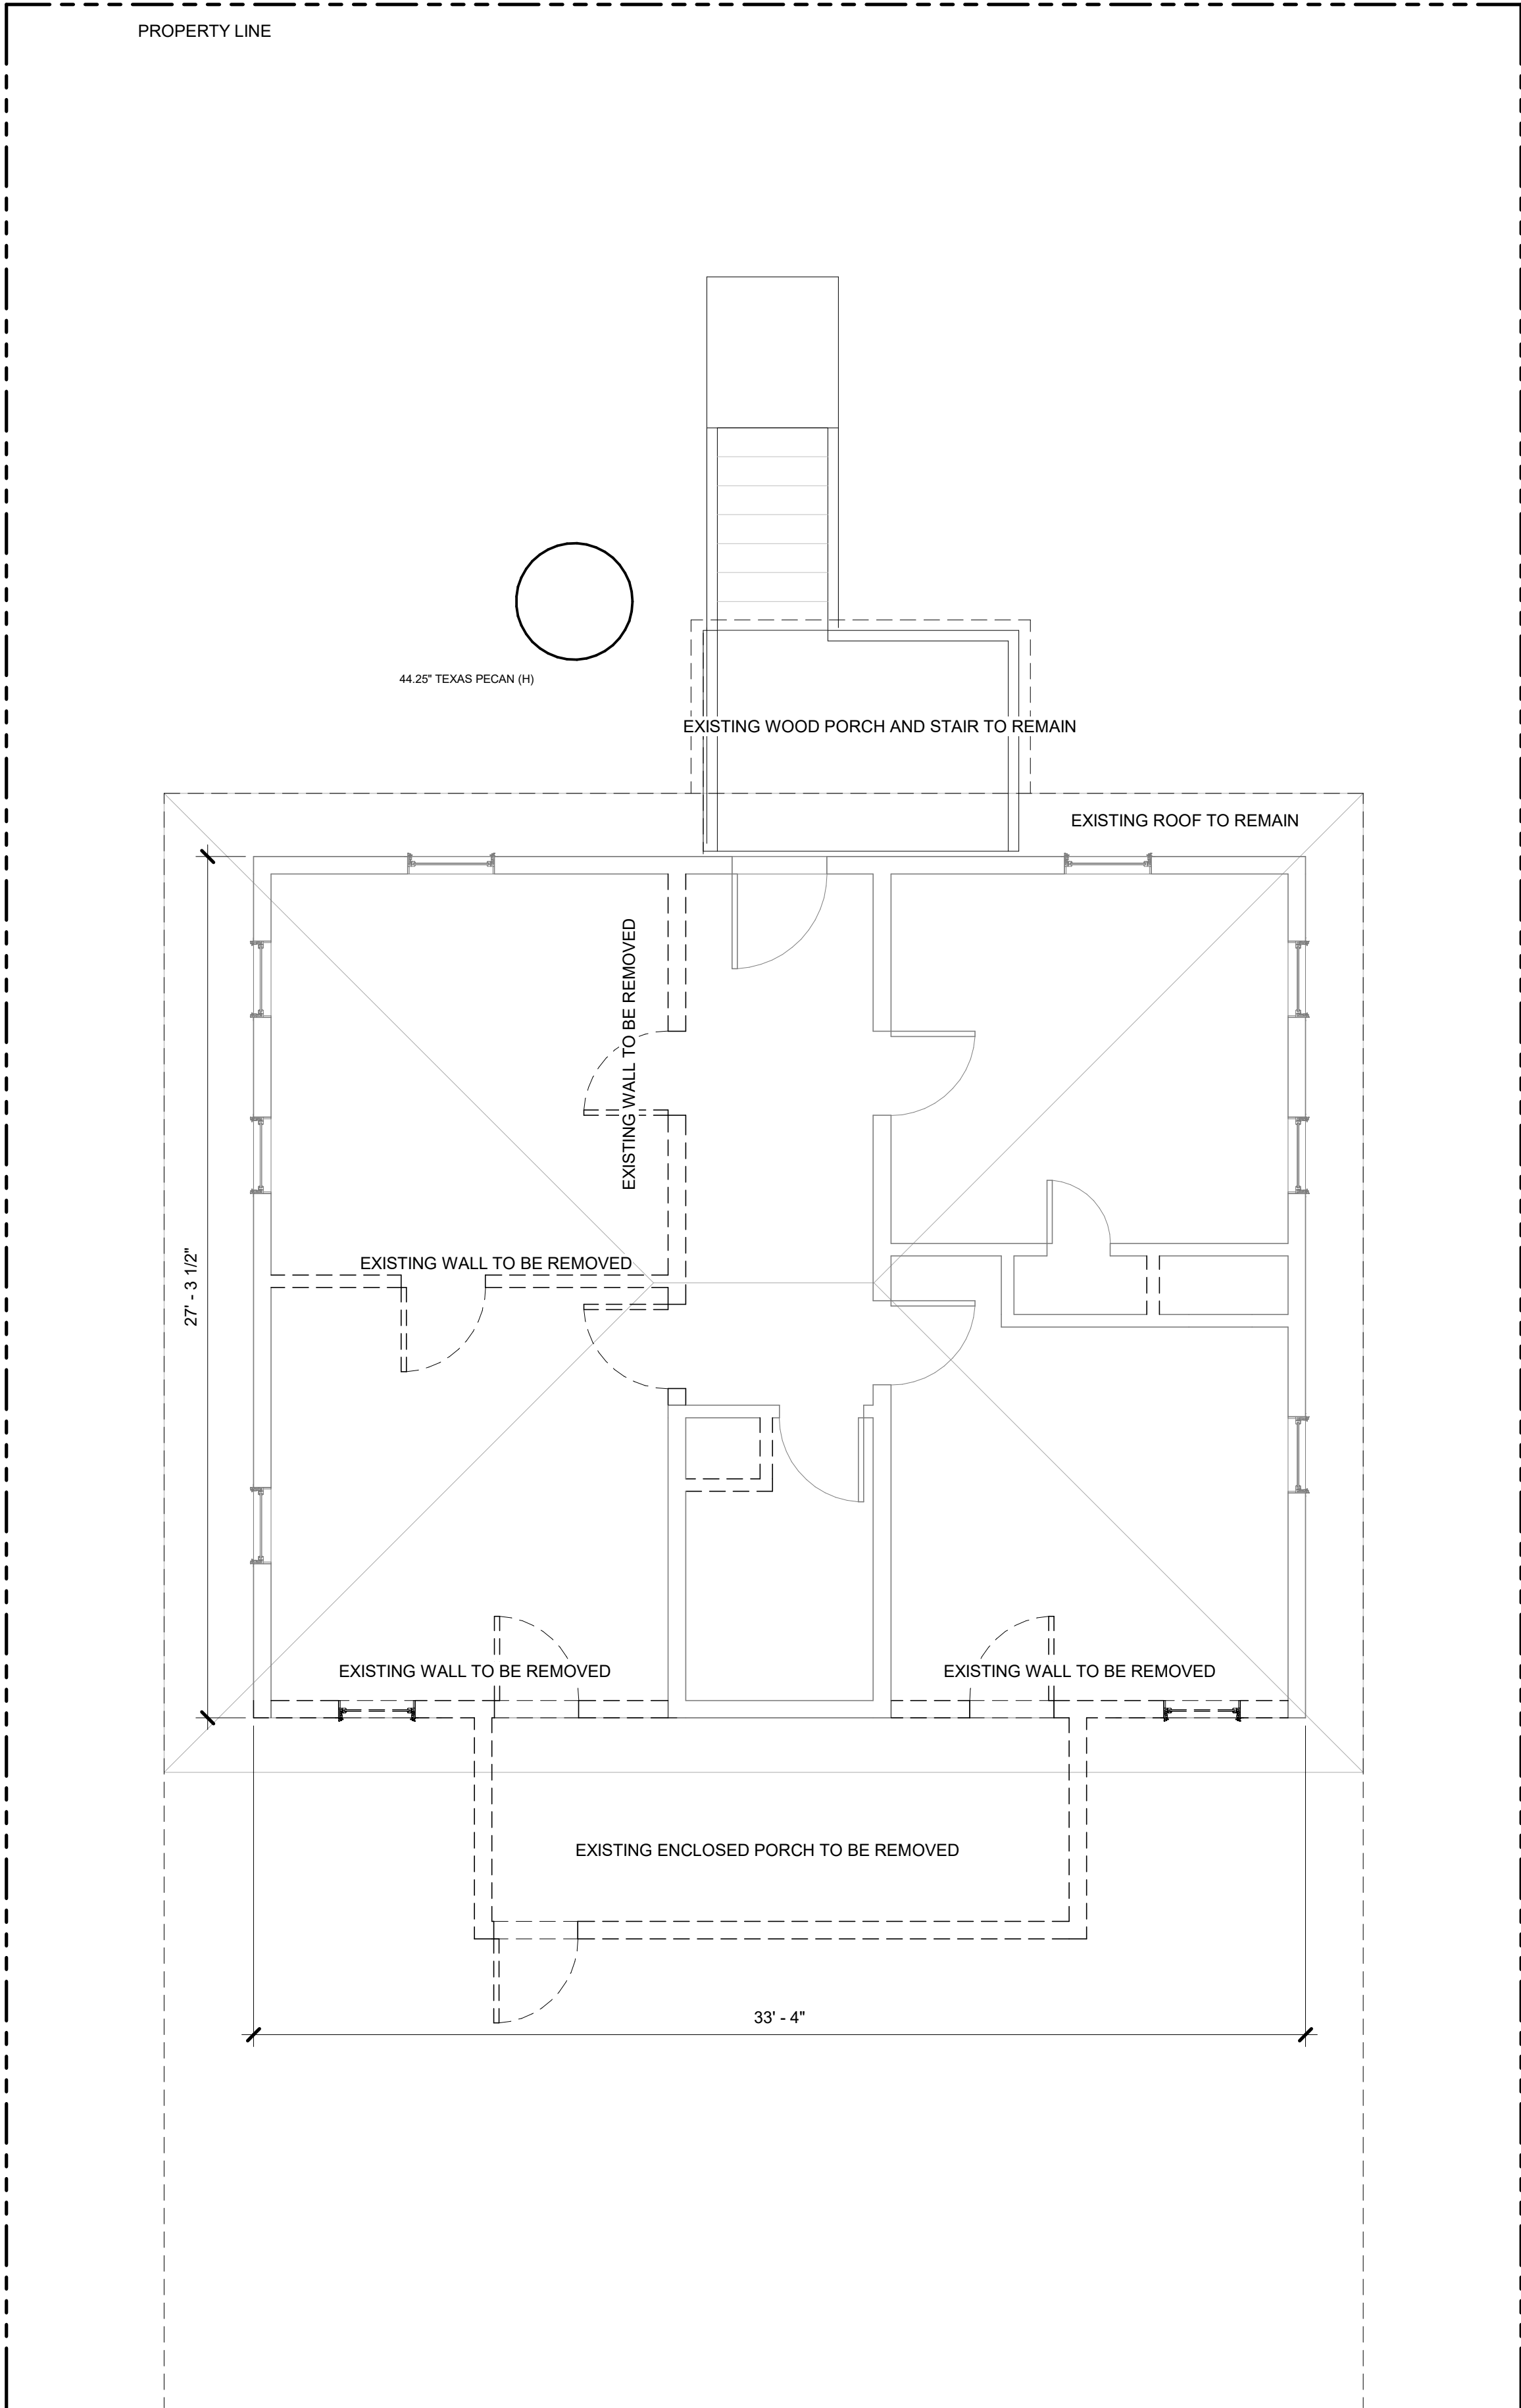

1 DEMO PLAN
1/4" = 1'-0"

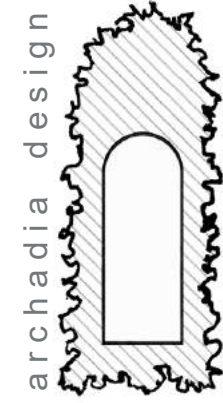

archadiadesign.com
1144 salina street
austin, texas 78702

WILLOW ST ADDITION

2003 WILLOW STREET
AUSTIN, TEXAS 78702



ARCHITECT

CONSULTANT

ISSUE INFORMATION

PHASE:

FOR PERMIT

DATE:

7/29/2021

REVISIONS:


SHEET NAME:


FLOOR PLANS

A102

PLAN NOTES:

1. DIMENSIONS ARE FROM FACE OF STUDS, EDGE OF CONCRETE, CENTERLINE OF COLUMNS, CENTERLINES OF DOORS AND WINDOWS U.N.O.
2. ALL EXTERIOR STUD WALLS TO BE 2X6 CONSTRUCTION; ALL INTERIOR PLUMBING WALLS TO BE 2X6 CONSTRUCTION; ALL OTHER INTERIOR WALLS TO BE 2X4 CONSTRUCTION U.N.O.
3. ALL WALLS TO BE FACED WITH 5/8" GYPSUM BD U.N.O. REFER TO INTERIOR ELEVATIONS. ALL WALLS TO BE TILED TO BE BACKED WITH DUROCK CEMENT BOARD OR EQ.
4. CONTRACTOR TO VERIFY ALL EXISTING CONDITIONS AND PLAN DIMENSIONS PRIOR TO BEGINNING CONSTRUCTION. NOTIFY ARCHITCET IMMEDIATELY OF ANY DISCREPANCIES.
5. CONTRACTOR SHALL VERIFY ALL DIMENSIONS FOR PROPER FIT PRIOR TO MANUFACTURING MILLWORK OR ORDERING OF ANY FIXTURES, APPLIANCES, OR EQUIPMENT.
6. REFER TO TEXAS ACCESIBILITY STANDARDS FOR ALL MOUNTING HEIGHTS, DOOR CLEARANCES, ETC.
7. PROVIDE FOR VENTILATION AT ENCLOSED ATTICS.
8. PROVIDE SMOKE DETECTOR SYSTEM IN ACCORDANCE WITH IRC R314. ALL ALARMS TO BE HARDWIRED, IN SERIES, WITH BATTERY BACK-UP
9. PROVIDE CARBON MONOXIDE DETECTOR IN IMMEDIATE VICINITY OF SLEEPING ROOMS IN ACCORDANCE WITH IRC R315
10. ALL SHOWER/TUB NICHES, CONTROLS, AND FIXTURE LOCATIONS TO BE V.I.F.
11. COORDINATE ALL HVAC DESIGN AND RELOCATION W/ HVAC CONTRACTOR. VERIFY LOCATION W/ ARCHITECT

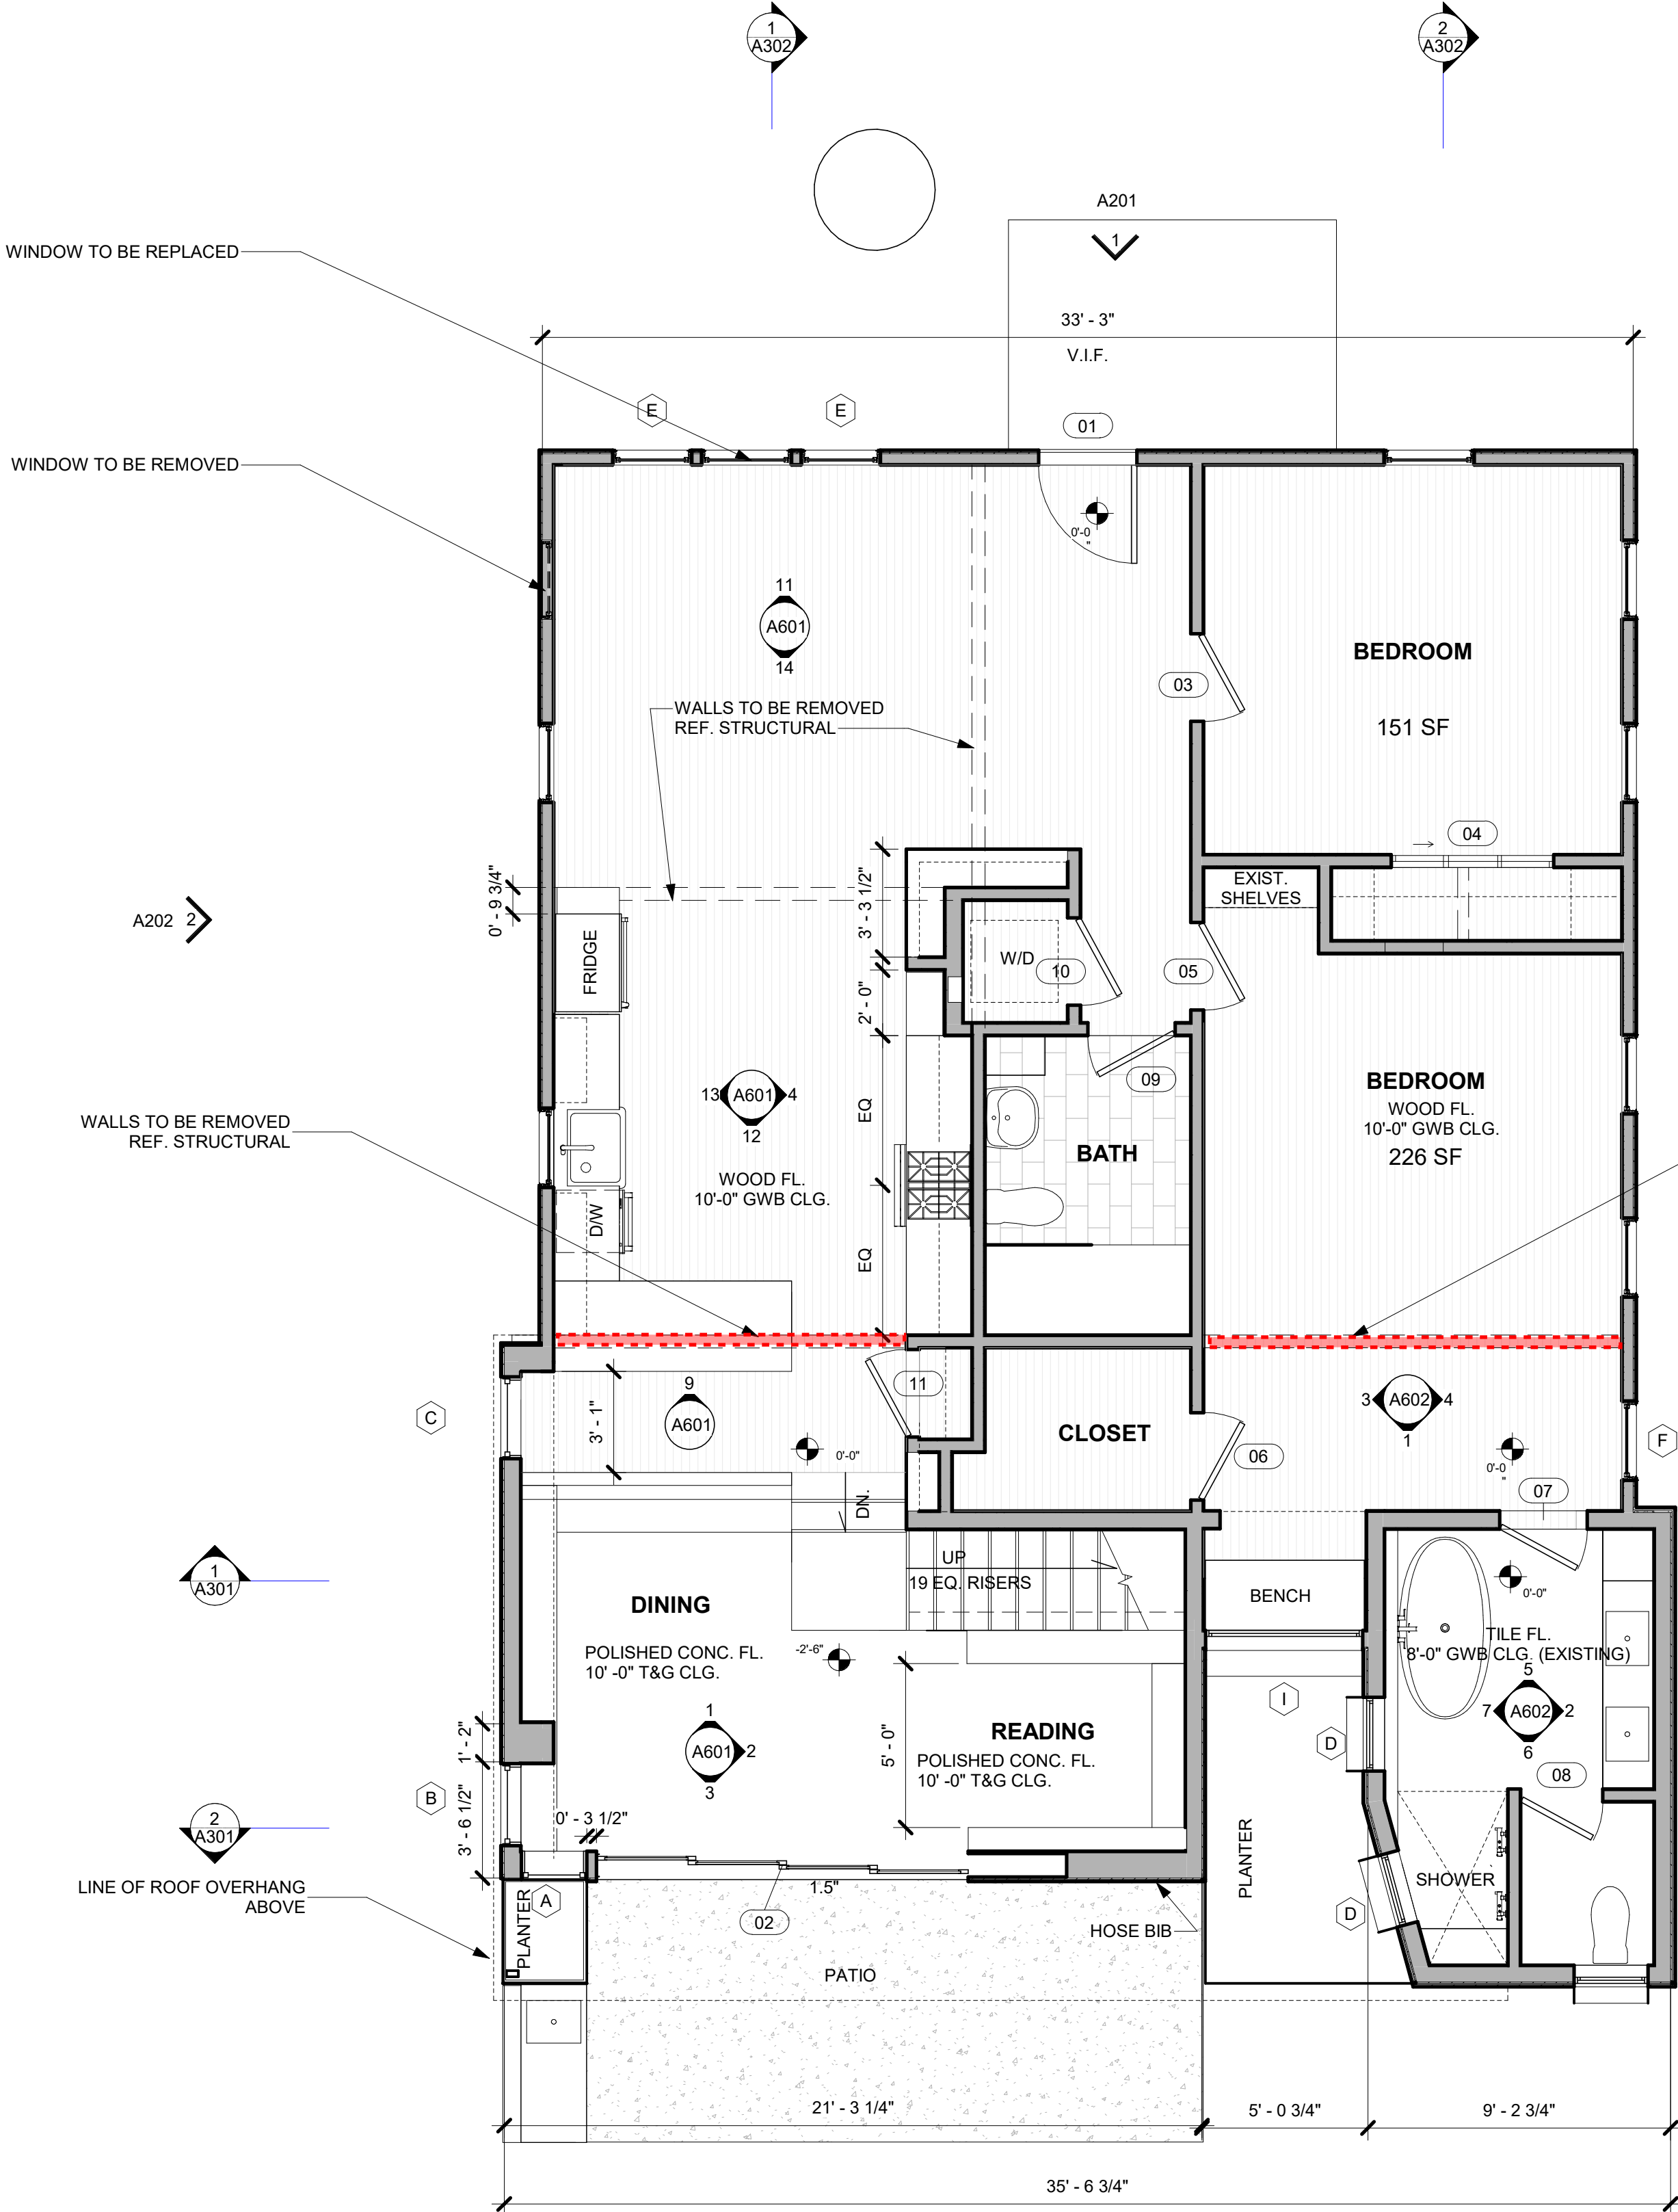

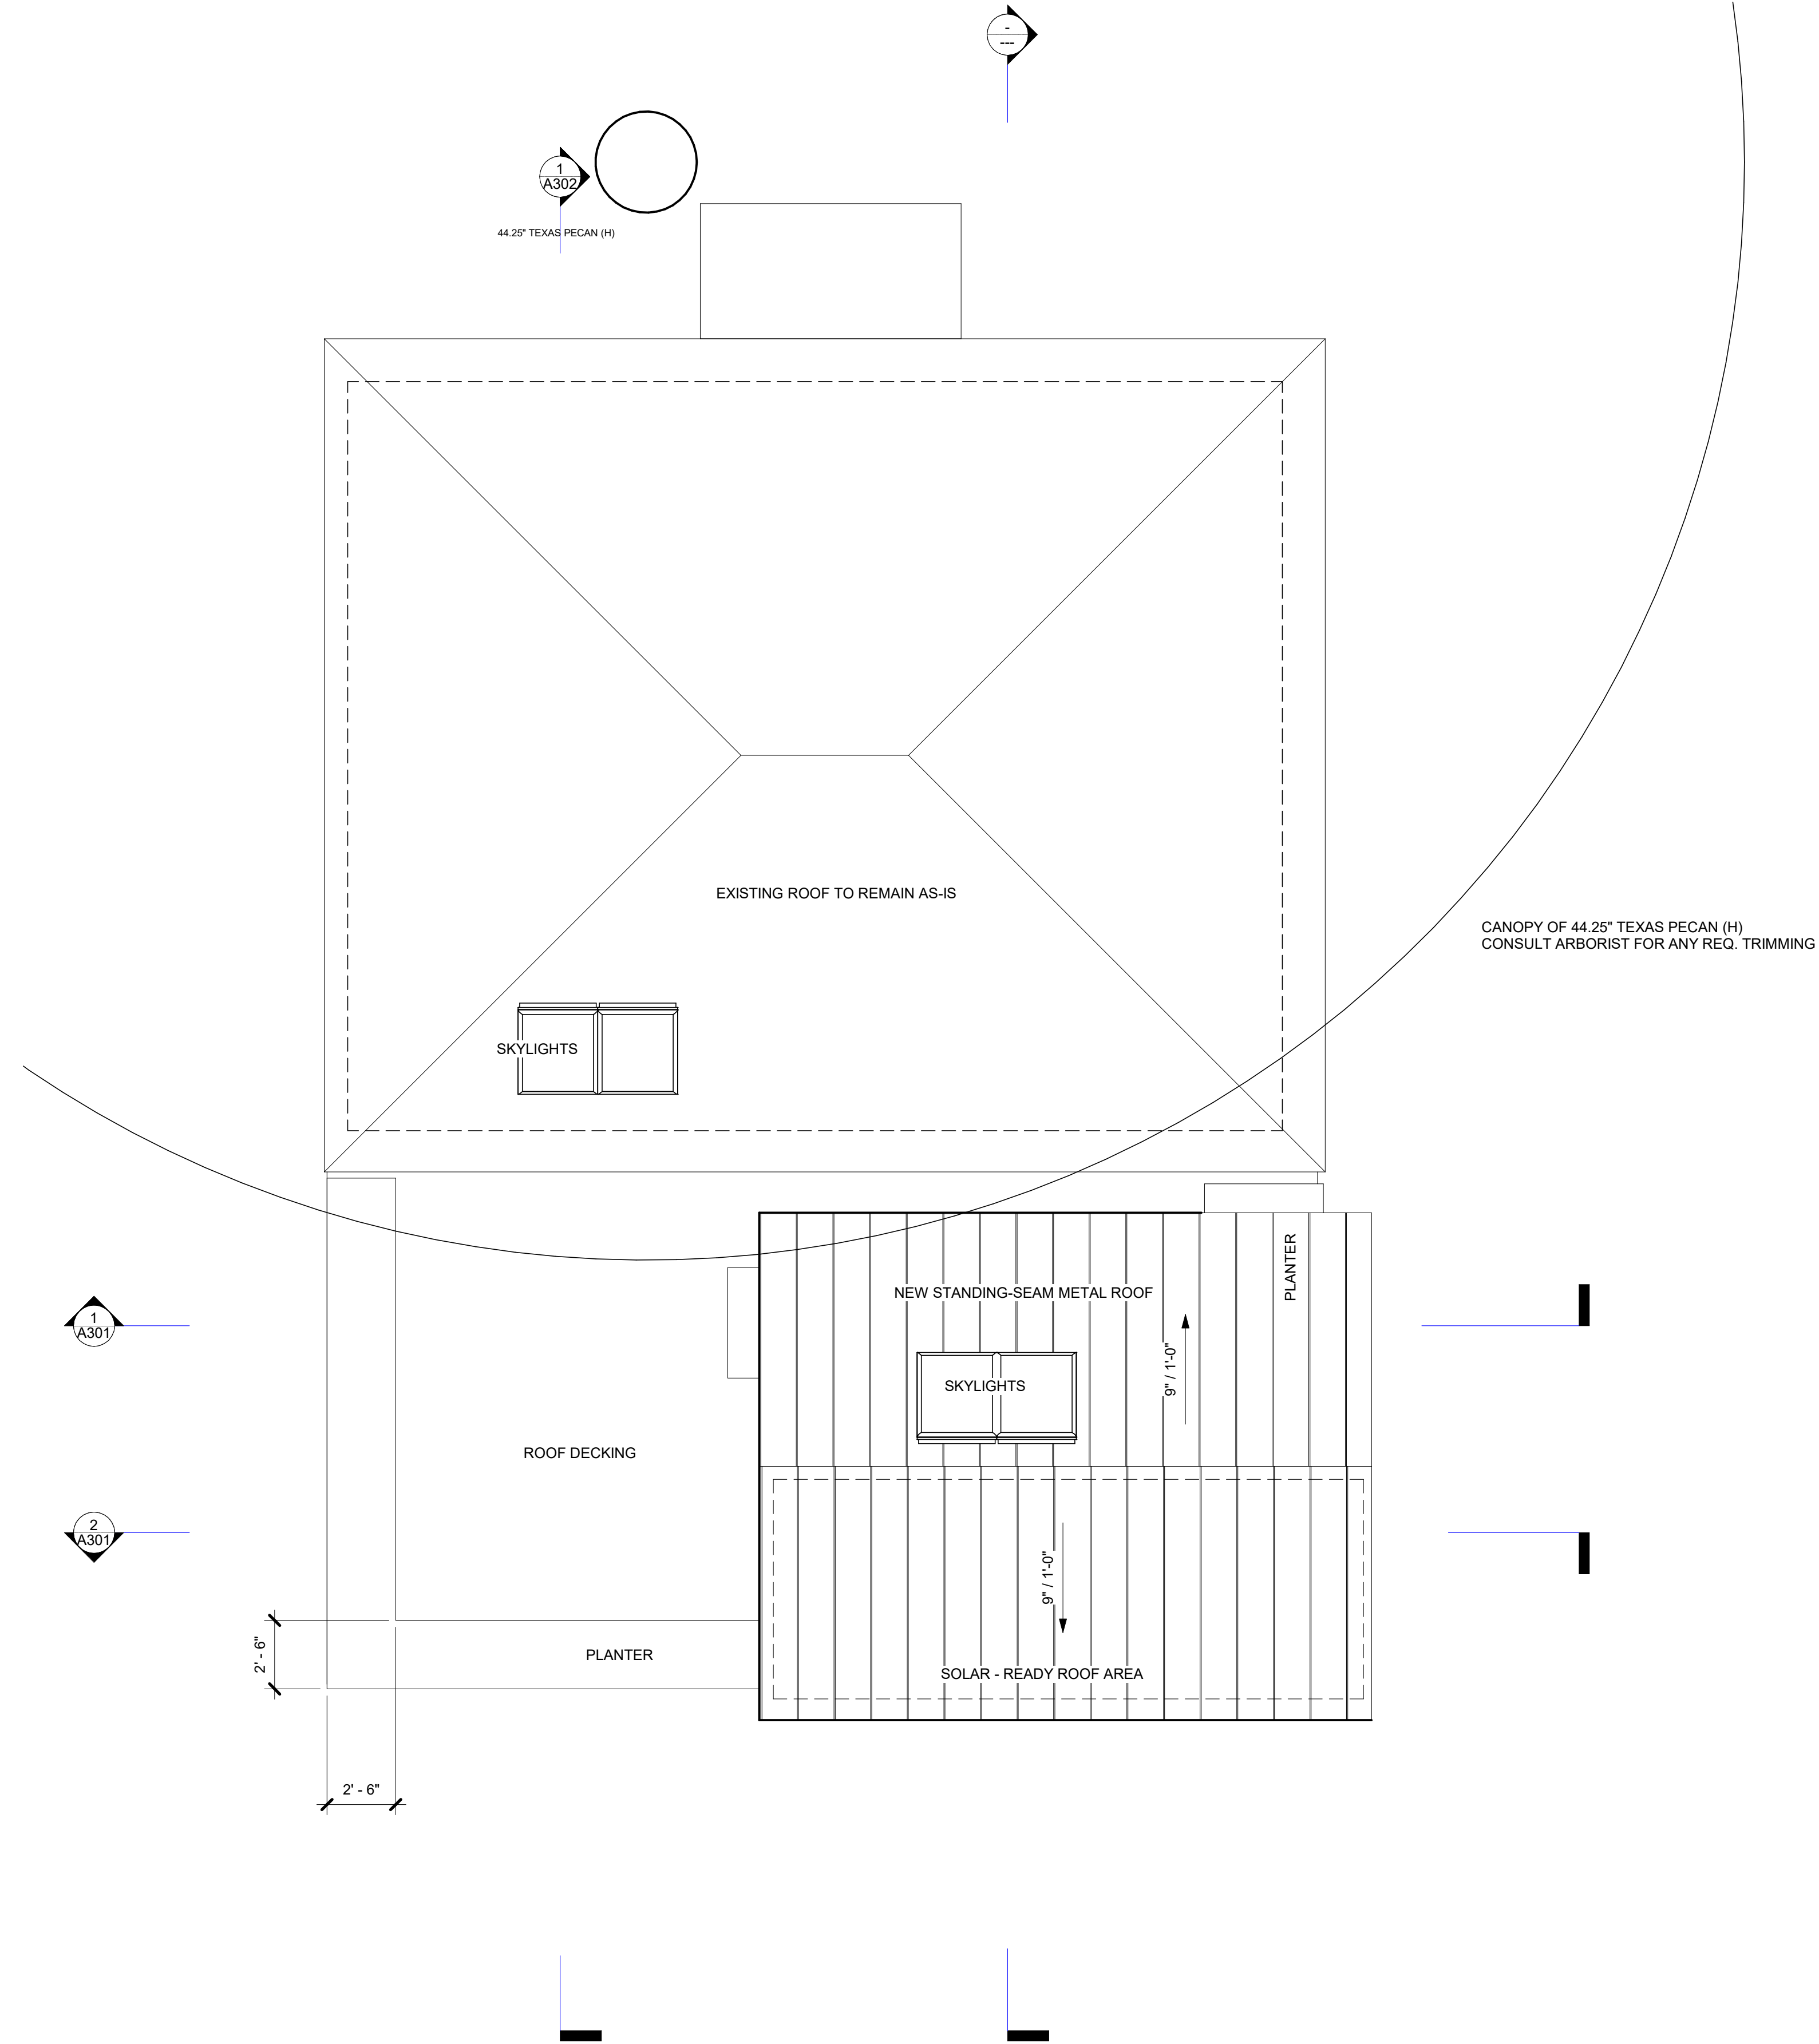

① ROOF PLAN
1/4" = 1'-0"

WILLOW ST ADDITION
2003 WILLOW STREET
AUSTIN, TEXAS 78702




ARCHITECT

CONSULTANT


ISSUE INFORMATION
PHASE:
FOR PERMIT
DATE:
7/29/2021
REVISIONS:

SHEET NAME:
ROOF PLAN

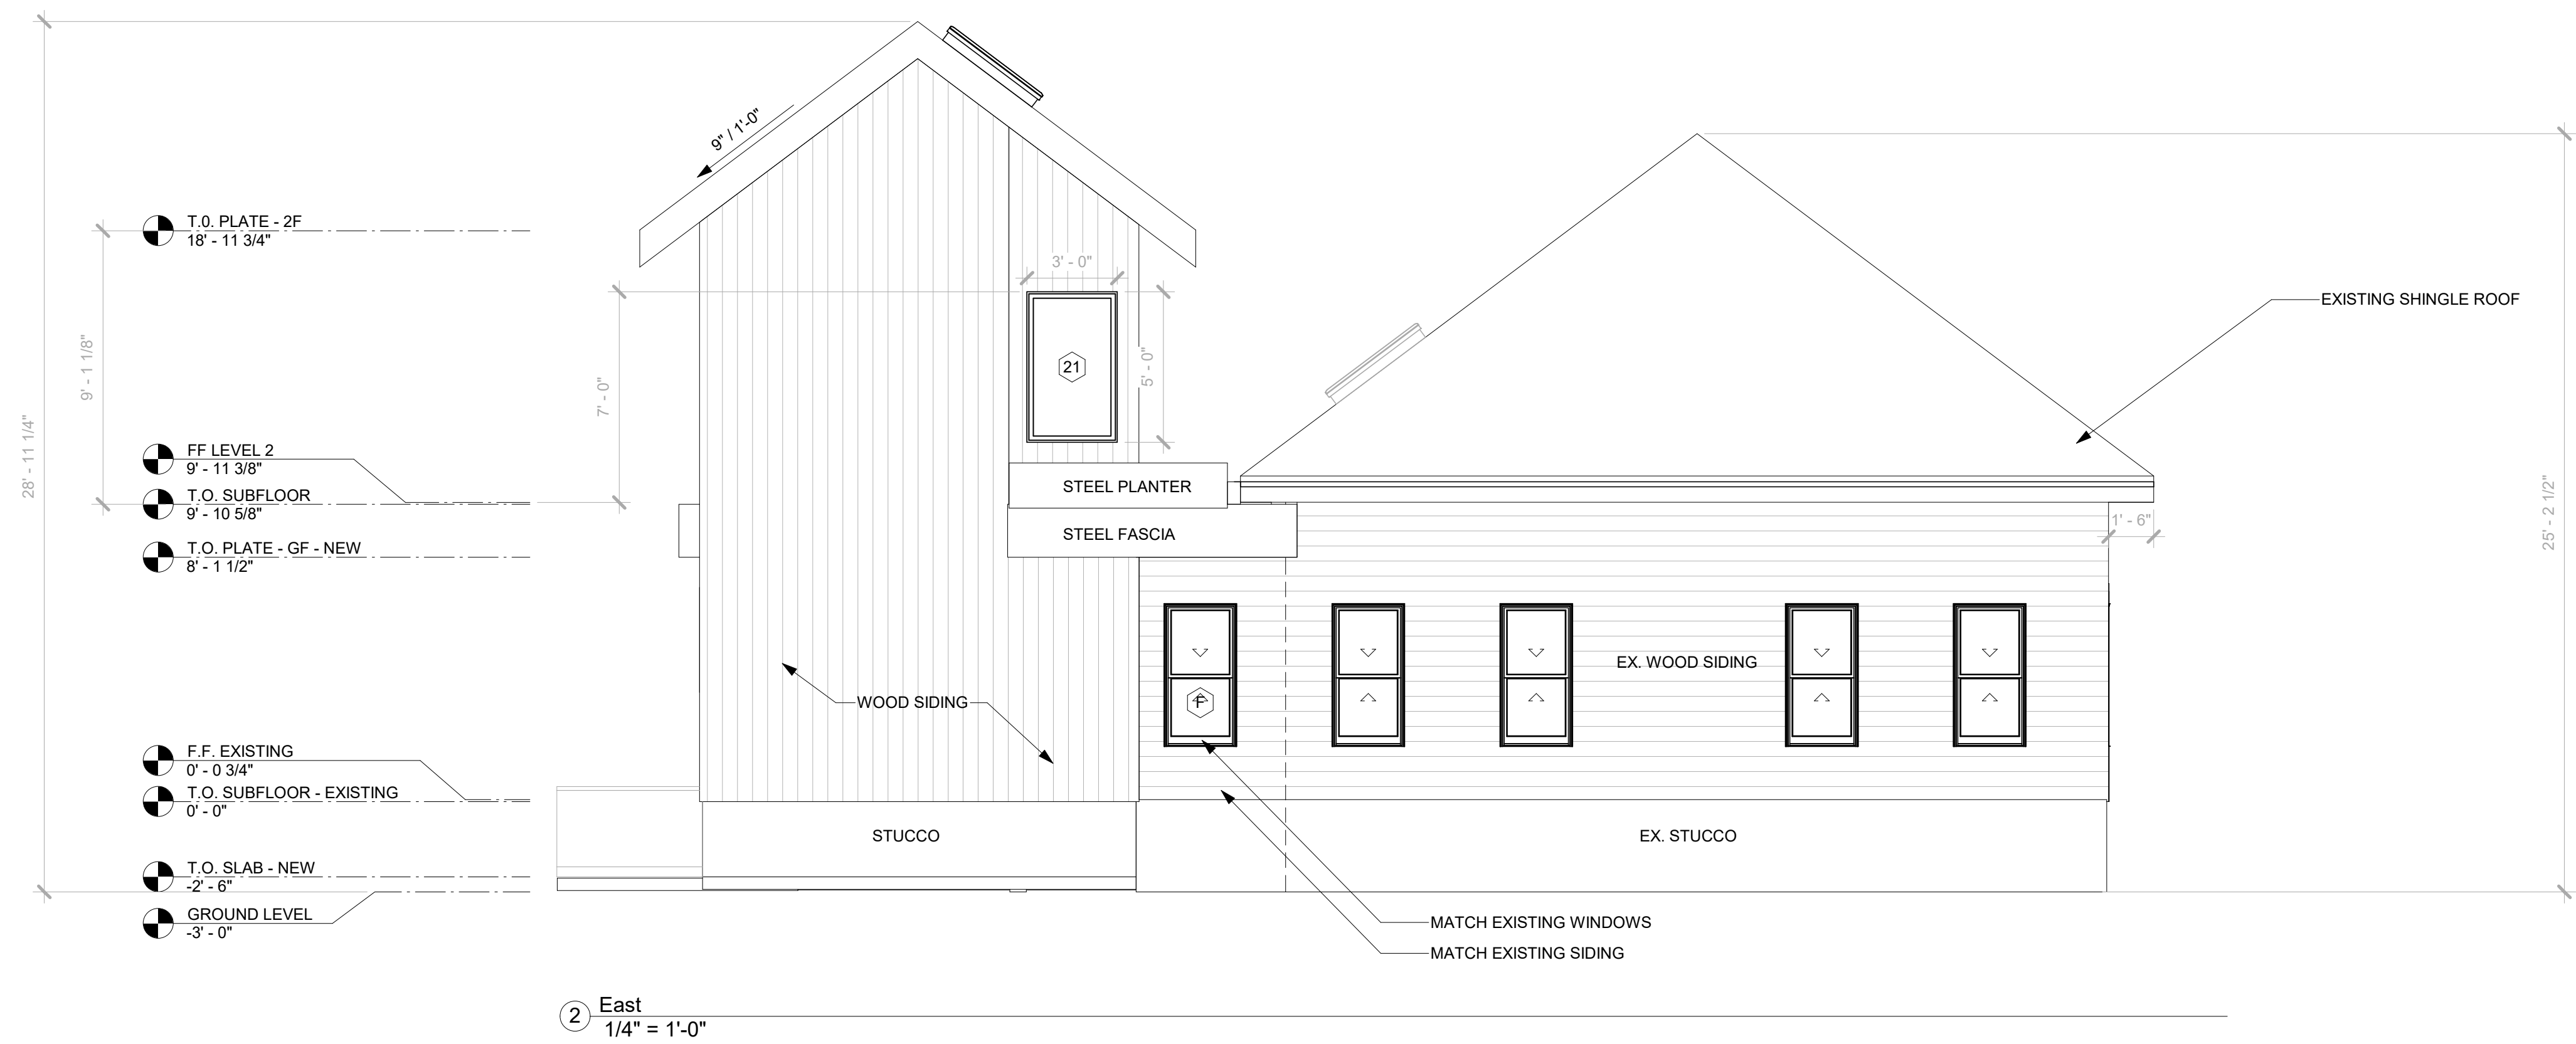


STANDING SEAM
METAL OF ADDITION
BEYOND

VERTICAL WOOD
SIDING OF ADDITION
BEYOND

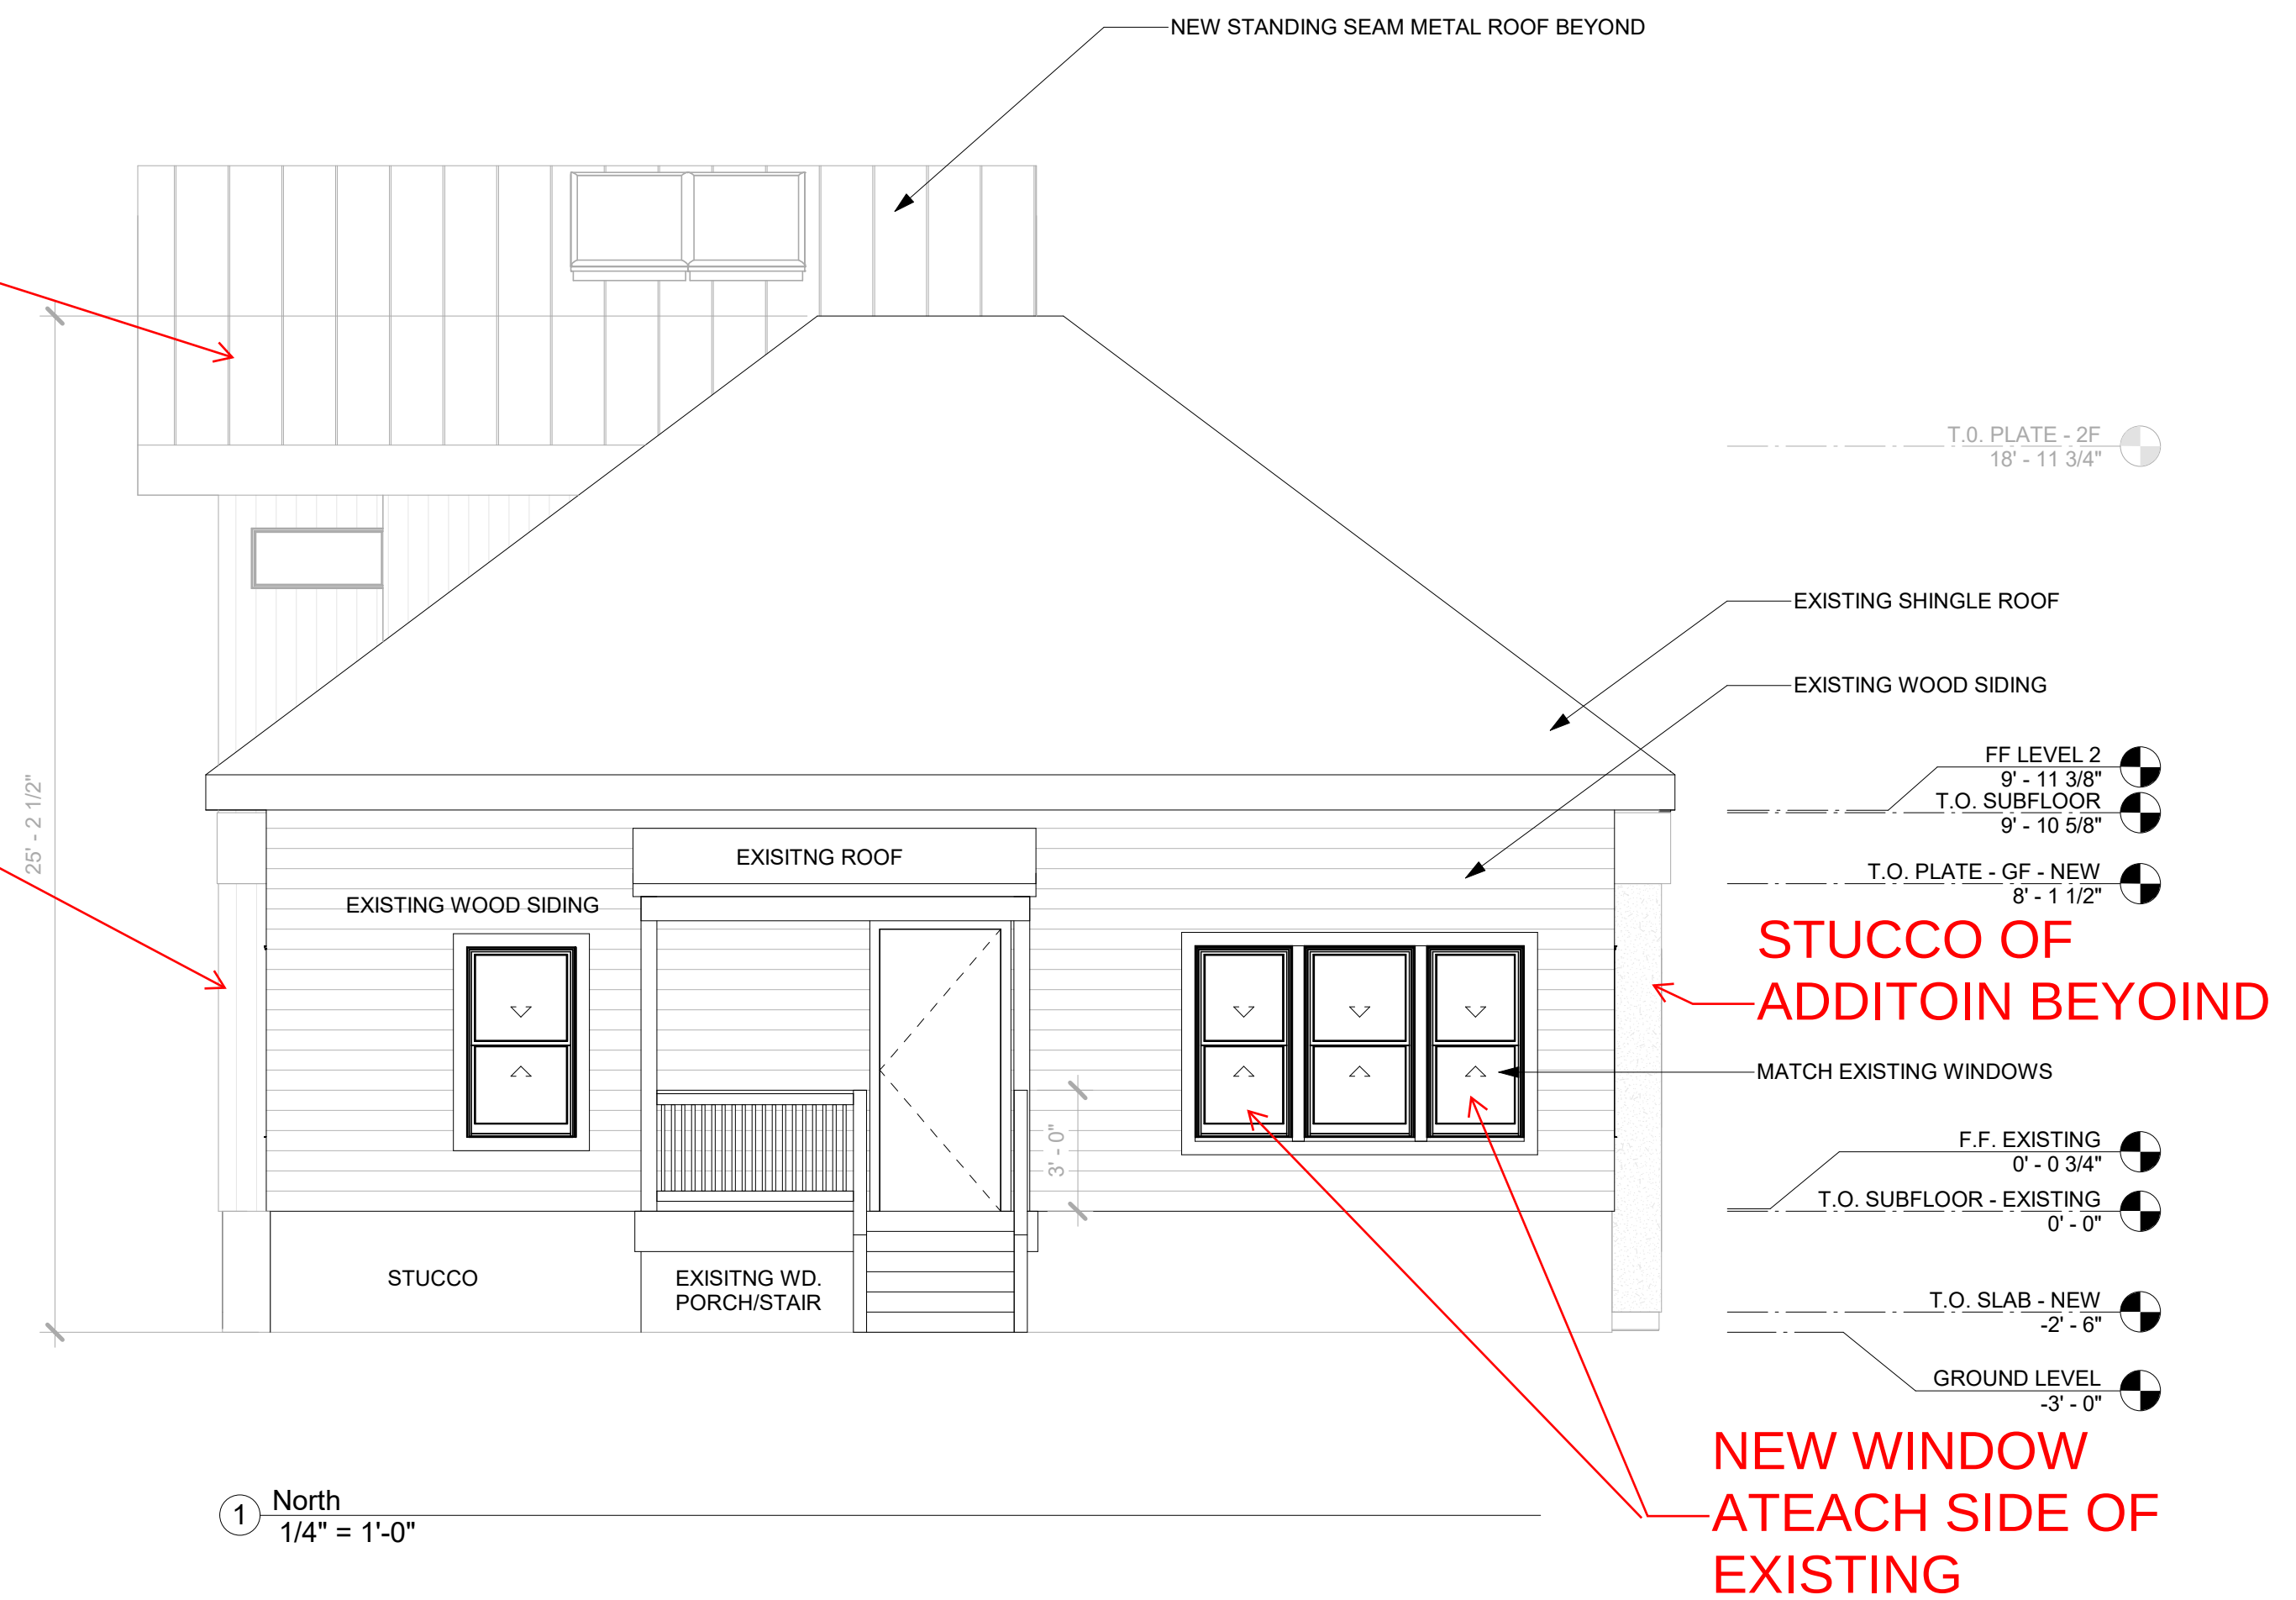

STUCCO OF
ADDITON BEYOND

NEW WINDOW
ATEACH SIDE OF
EXISTING

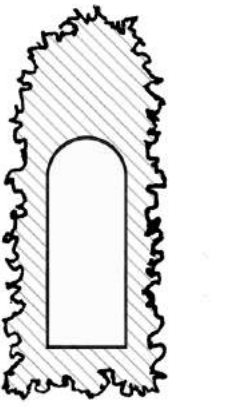

archadiadesign.com
1144 salina street
austin, texas 78702

WILLOW ST ADDITION
2003 WILLOW STREET
AUSTIN, TEXAS 78702



ARCHITECT

CONSULTANT

ISSUE INFORMATION

PHASE:

FOR PERMIT

DATE:

7/29/2021


REVISIONS:

SHEET NAME:

BUILDING

ELEVATIONS

A201

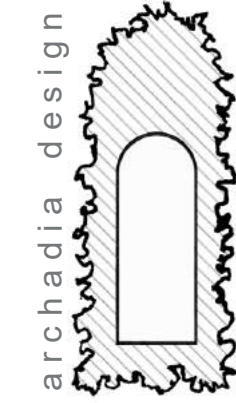

archadiadesign.com

1144 salina street
austin, texas 78702

WILLOW ST ADDITION

2003 WILLOW STREET
AUSTIN, TEXAS 78702



ARCHITECT

CONSULTANT

ISSUE INFORMATION

PHASE:

FOR PERMIT

DATE:


7/29/2021

REVISIONS:


SHEET NAME:

BUILDING
ELEVATIONS

A202

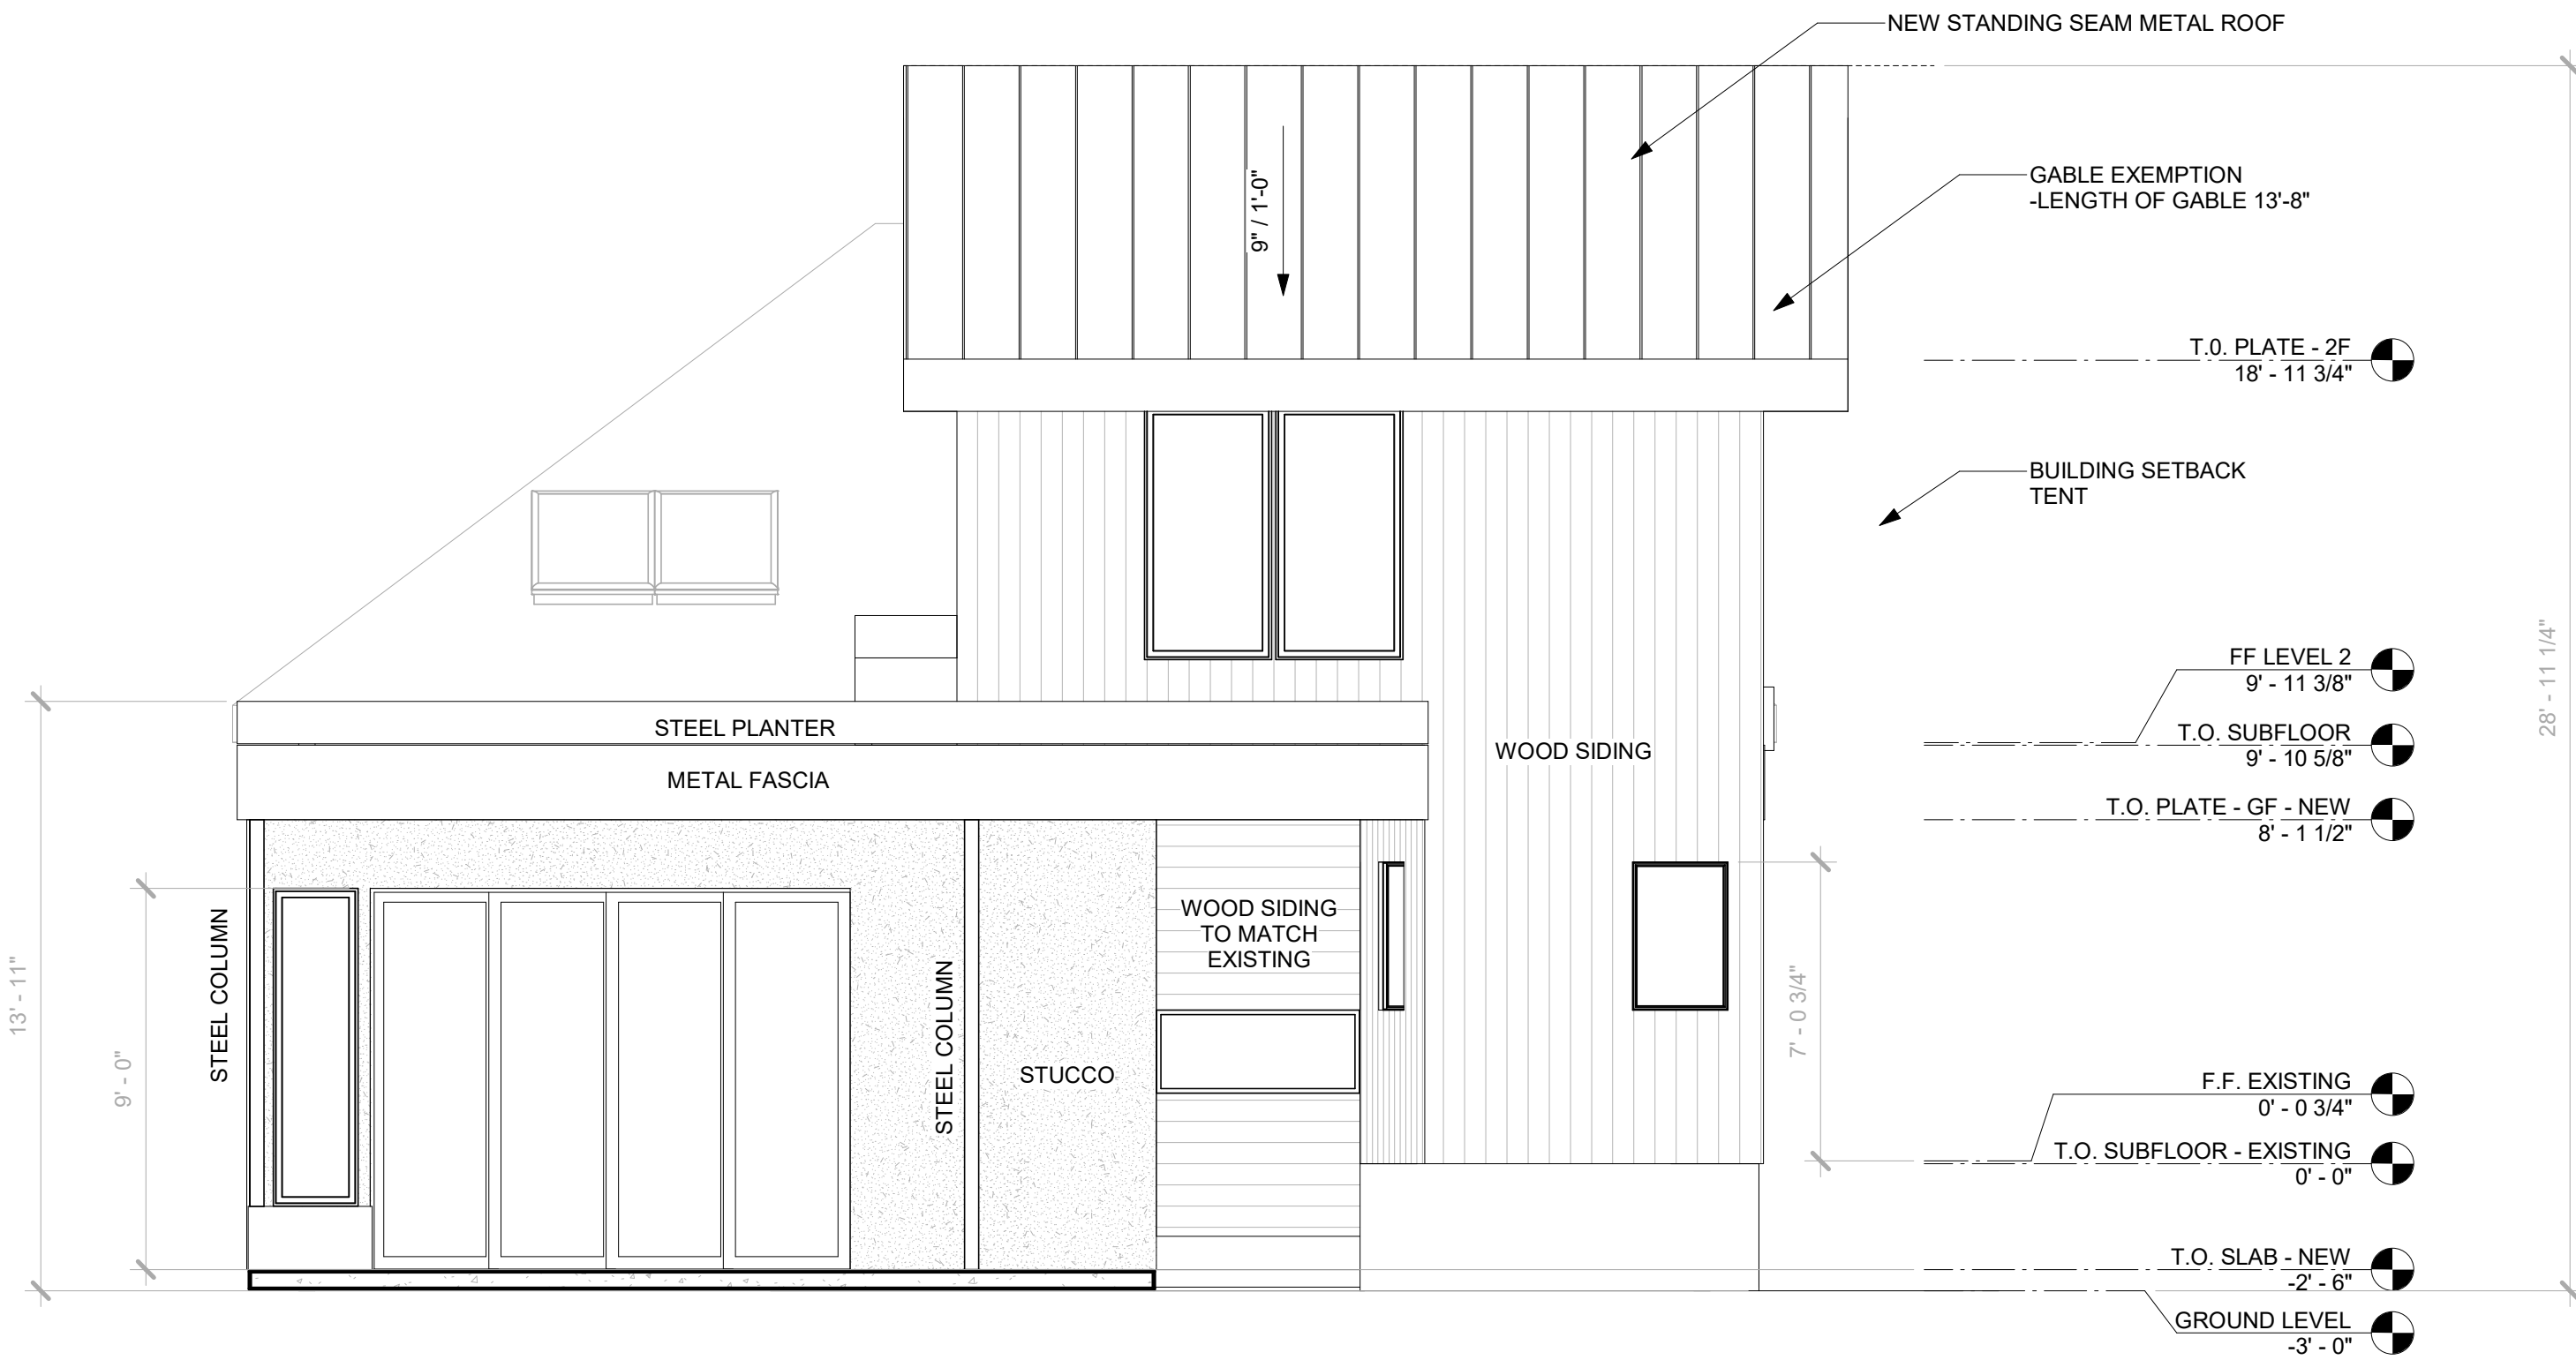

① South
1/4" = 1'-0"

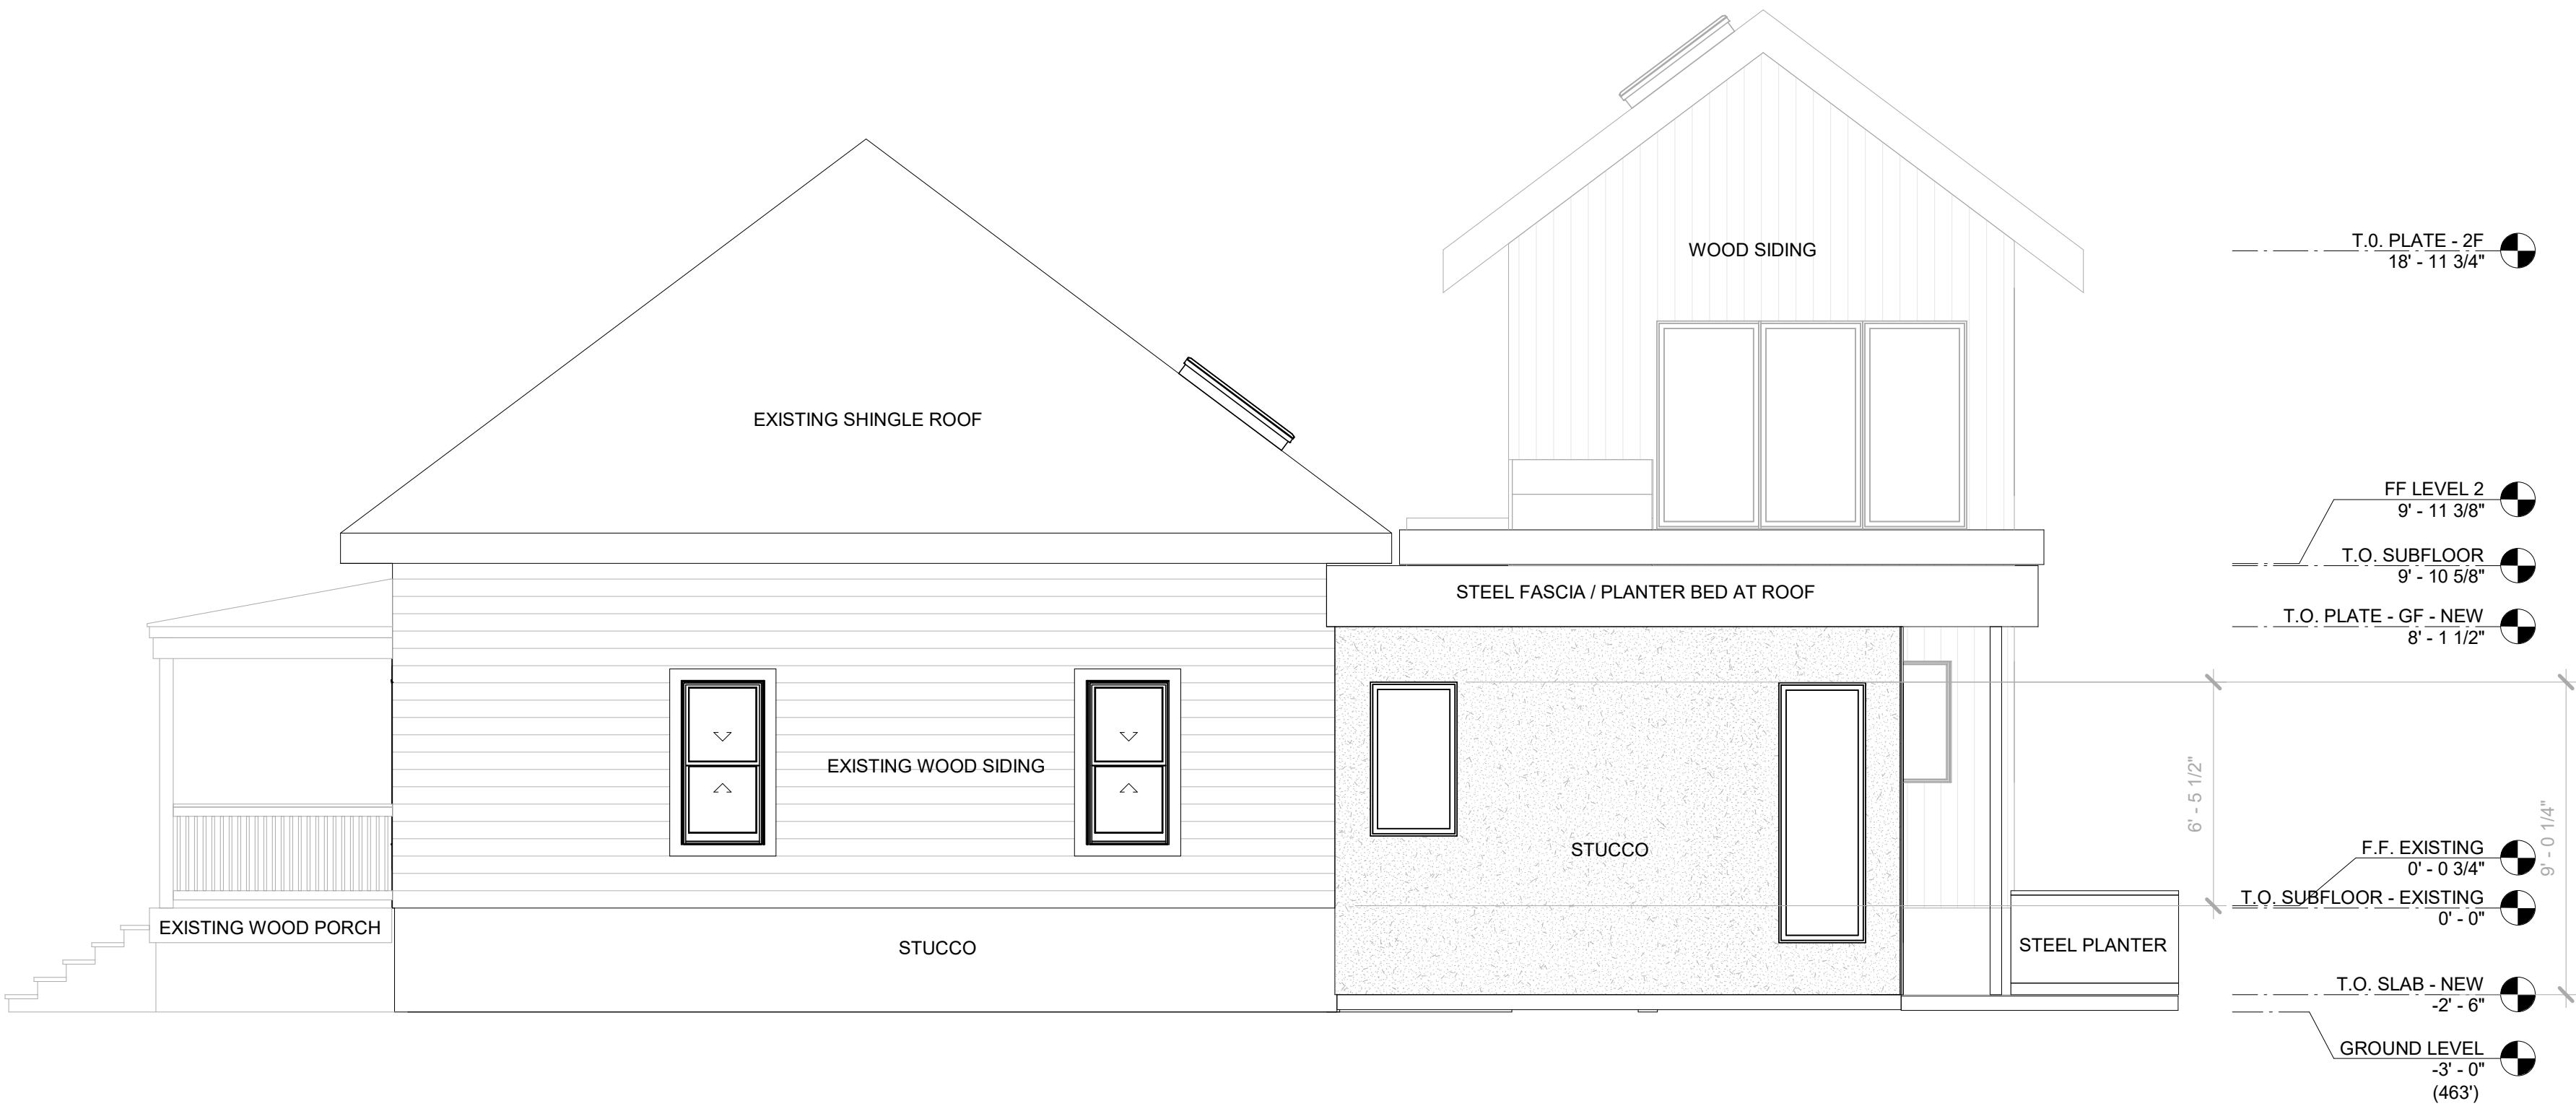

② West
1/4" = 1'-0"

WILLOW ST ADDITION

2003 WILLOW STREET
AUSTIN TEXAS 78702

REVISIONS:

SURVEY REFERENCE

A003

