




1 ADU- Proposed Demo Plan
Scale: 3/16" = 1'-0"

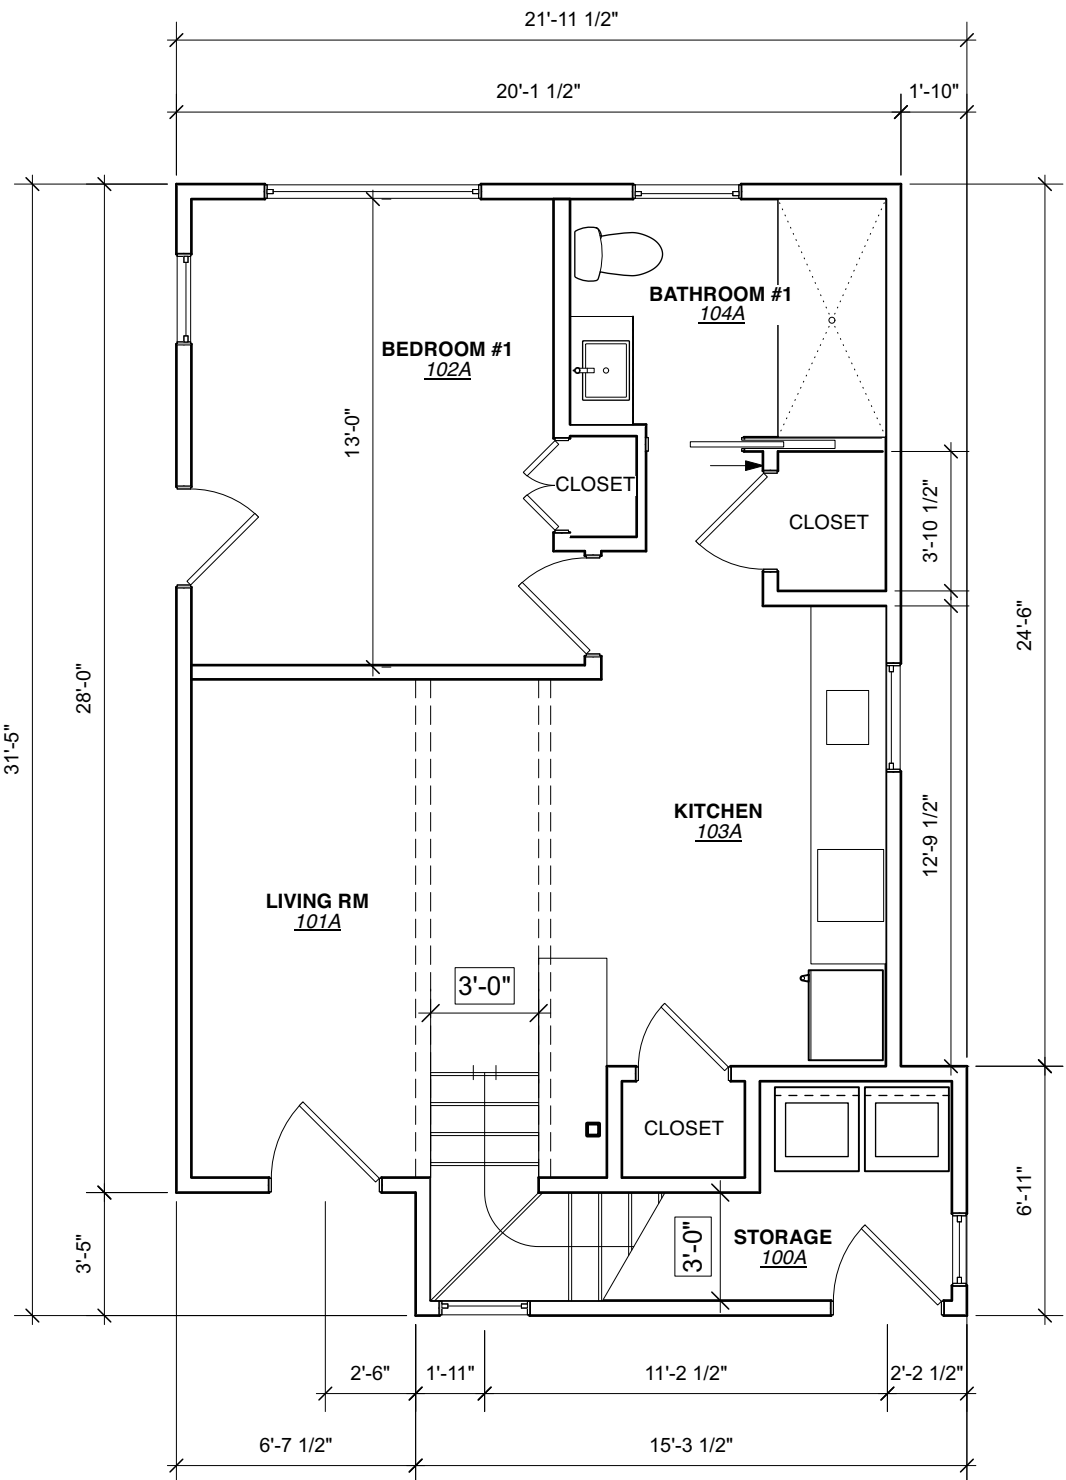

2 ADU- Proposed First Floor Plan
Scale: 3/16" = 1'-0"

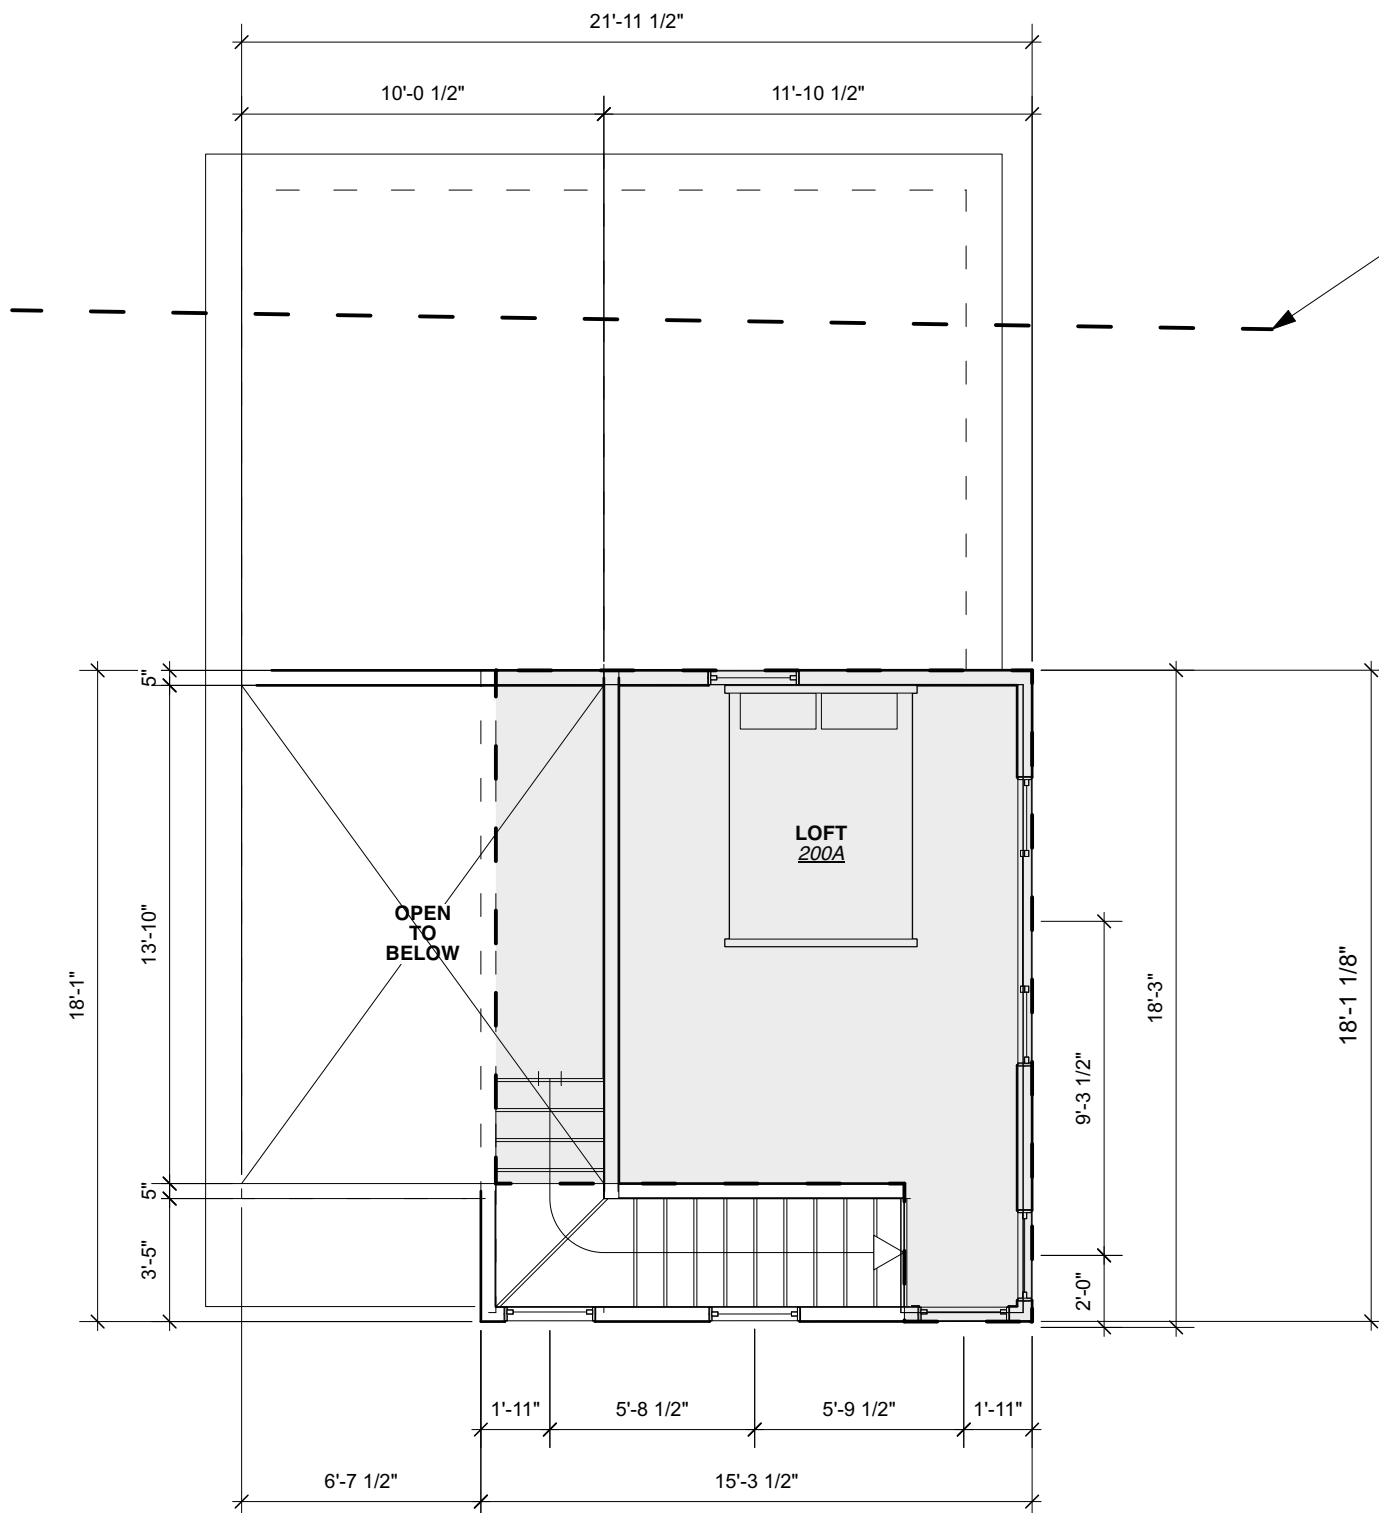

3 ADU- Proposed Second Floor Plan
Scale: 3/16" = 1'-0"

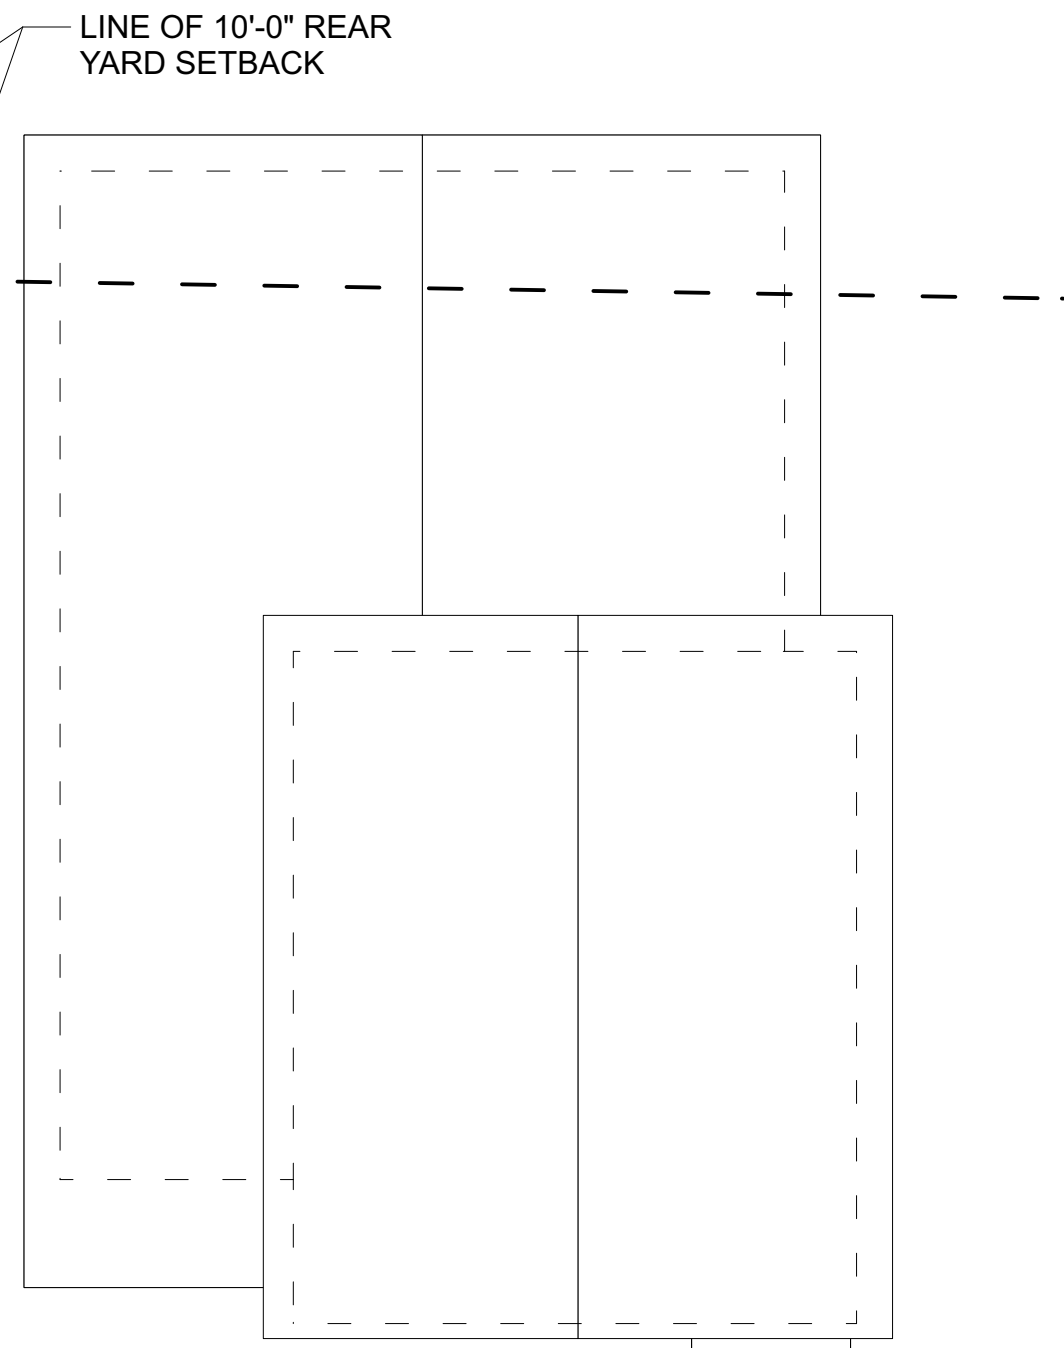


4 ADU- Proposed Roof Plan
Scale: 3/16" = 1'-0"




5 ADU- Exterior Elevation
Scale: 3/16" = 1'-0"




6 ADU- Exterior Elevation
Scale: 3/16" = 1'-0"

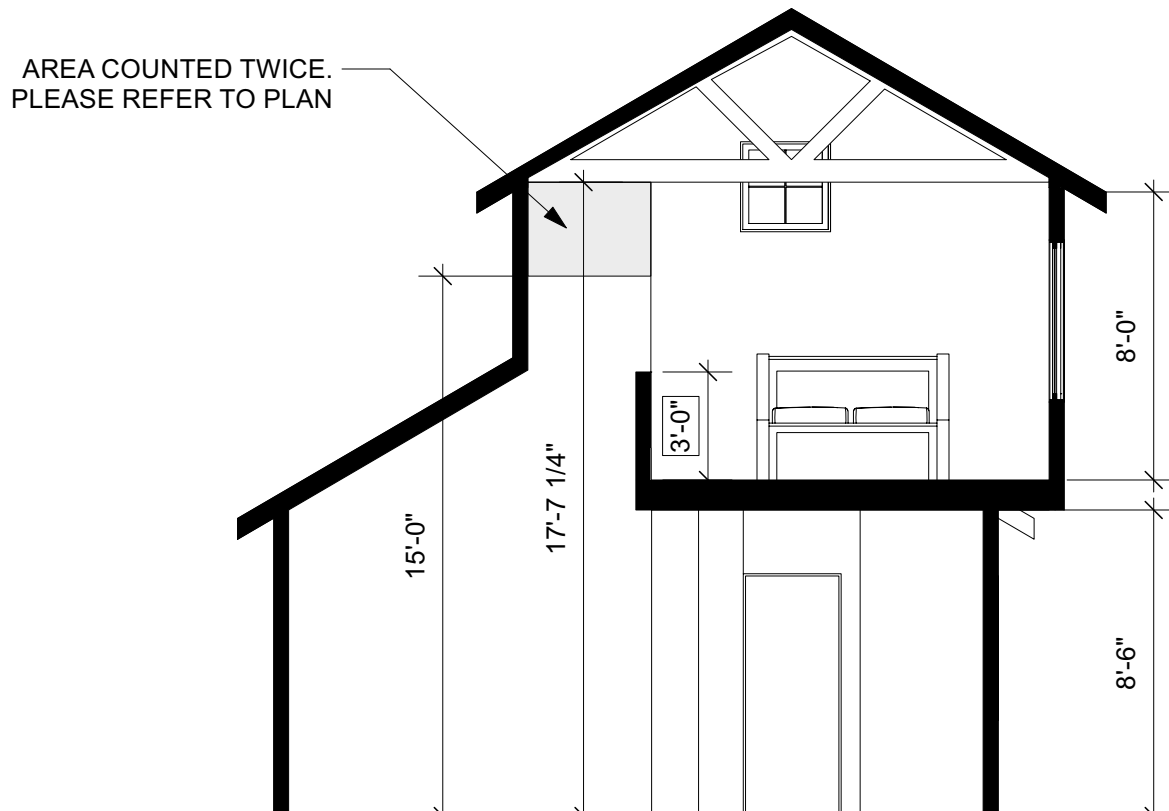


9 ADU- Building Section
Scale: 3/16" = 1'-0"

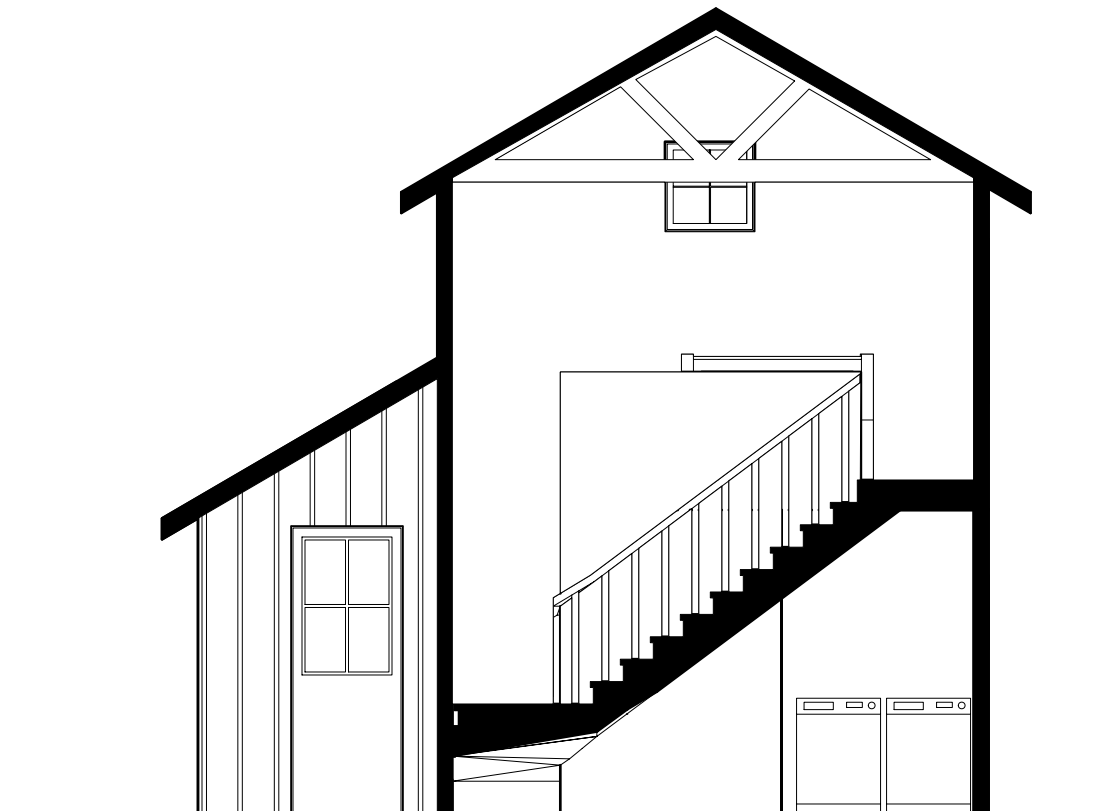

10 ADU- Building Section
Scale: 3/16" = 1'-0"

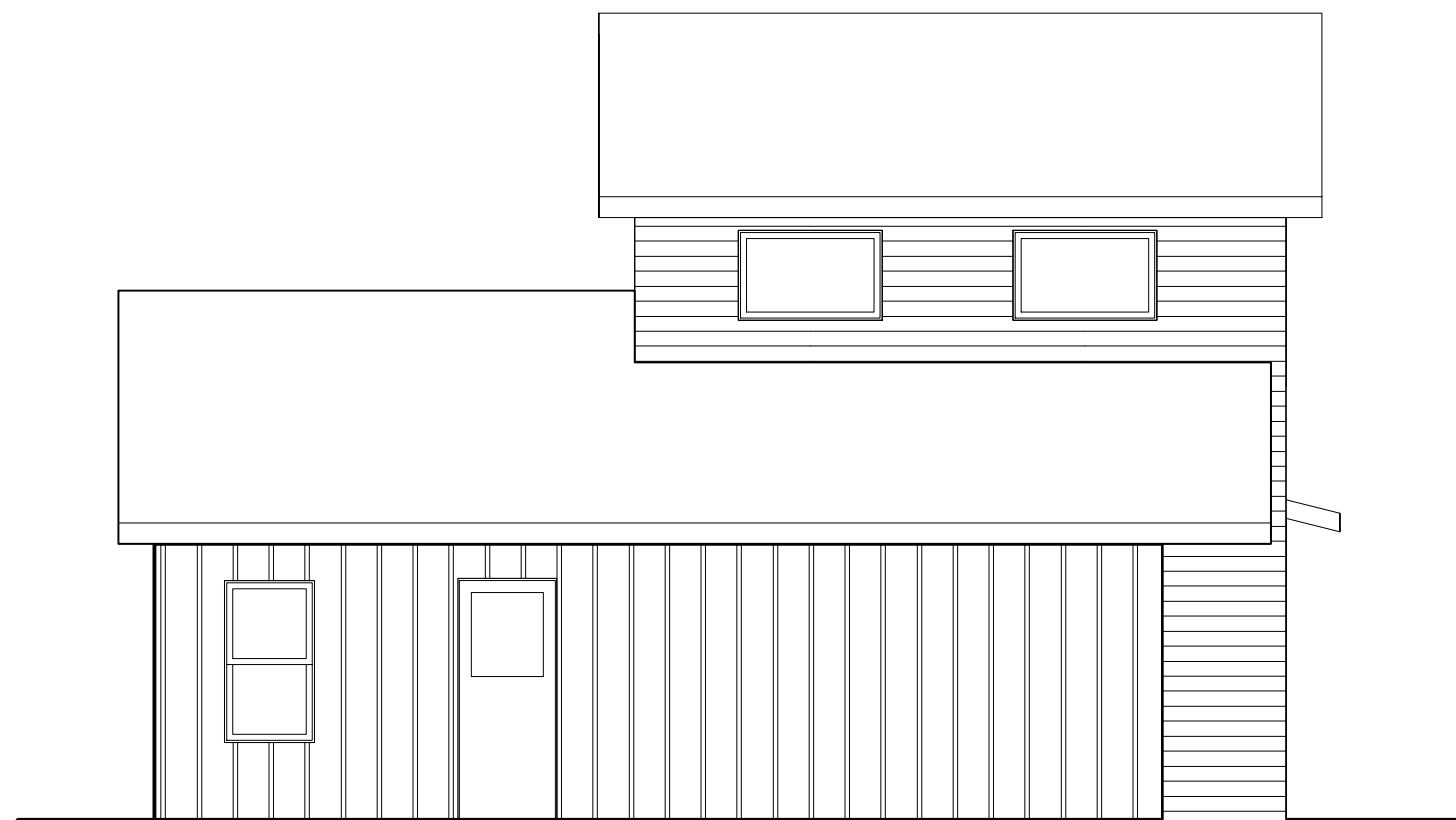

7 ADU- Exterior Elevation
Scale: 3/16" = 1'-0"

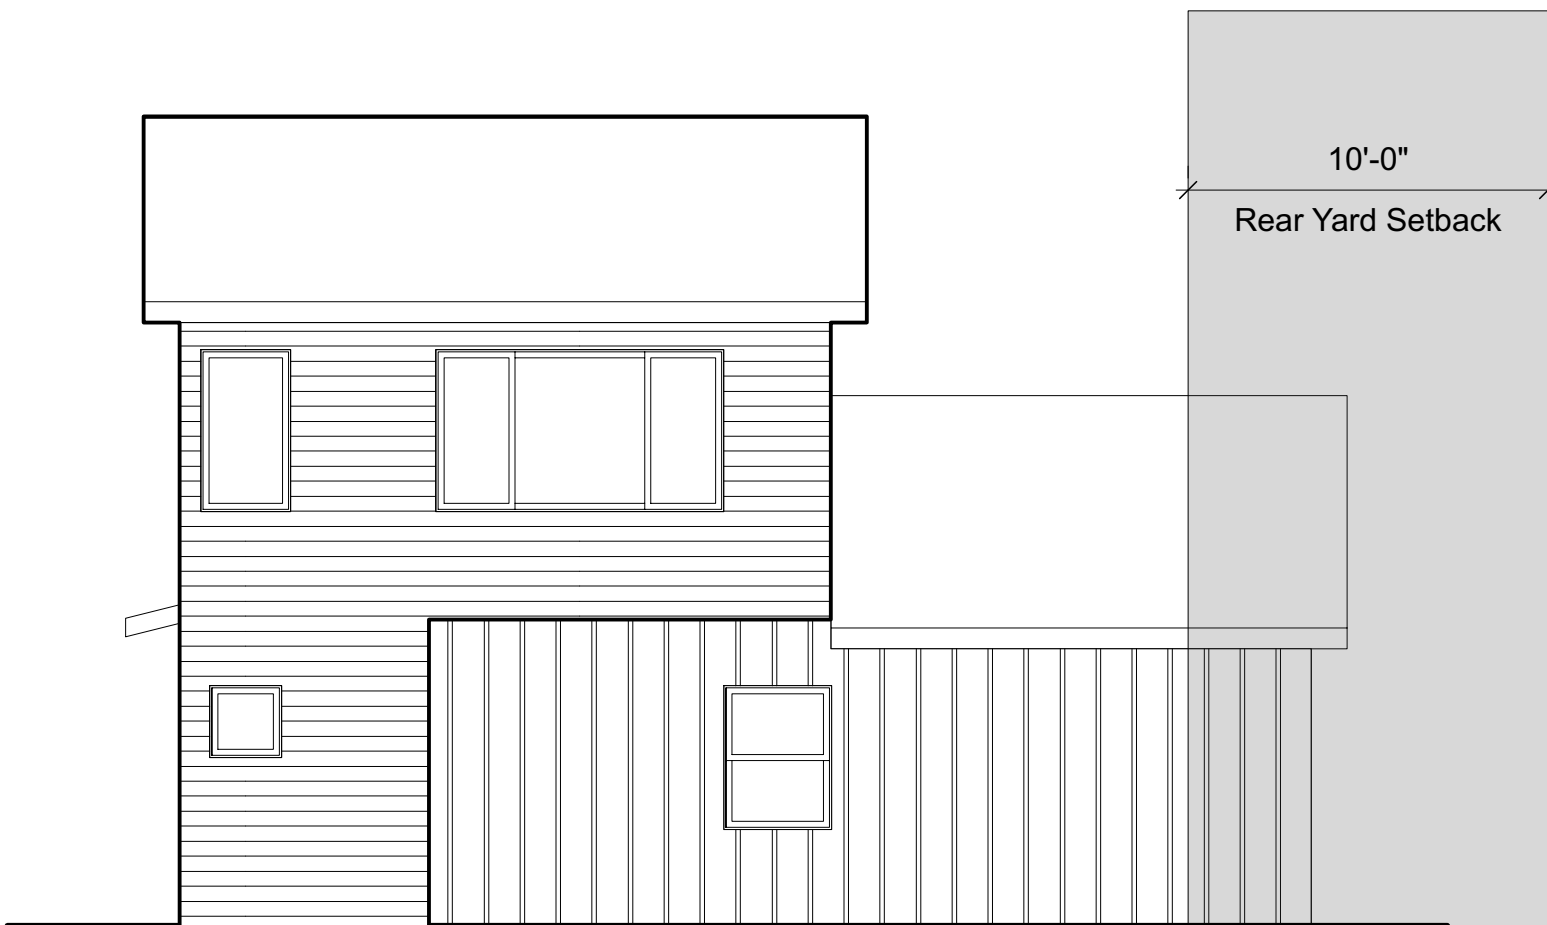

8 ADU- Exterior Elevation
Scale: 3/16" = 1'-0"