


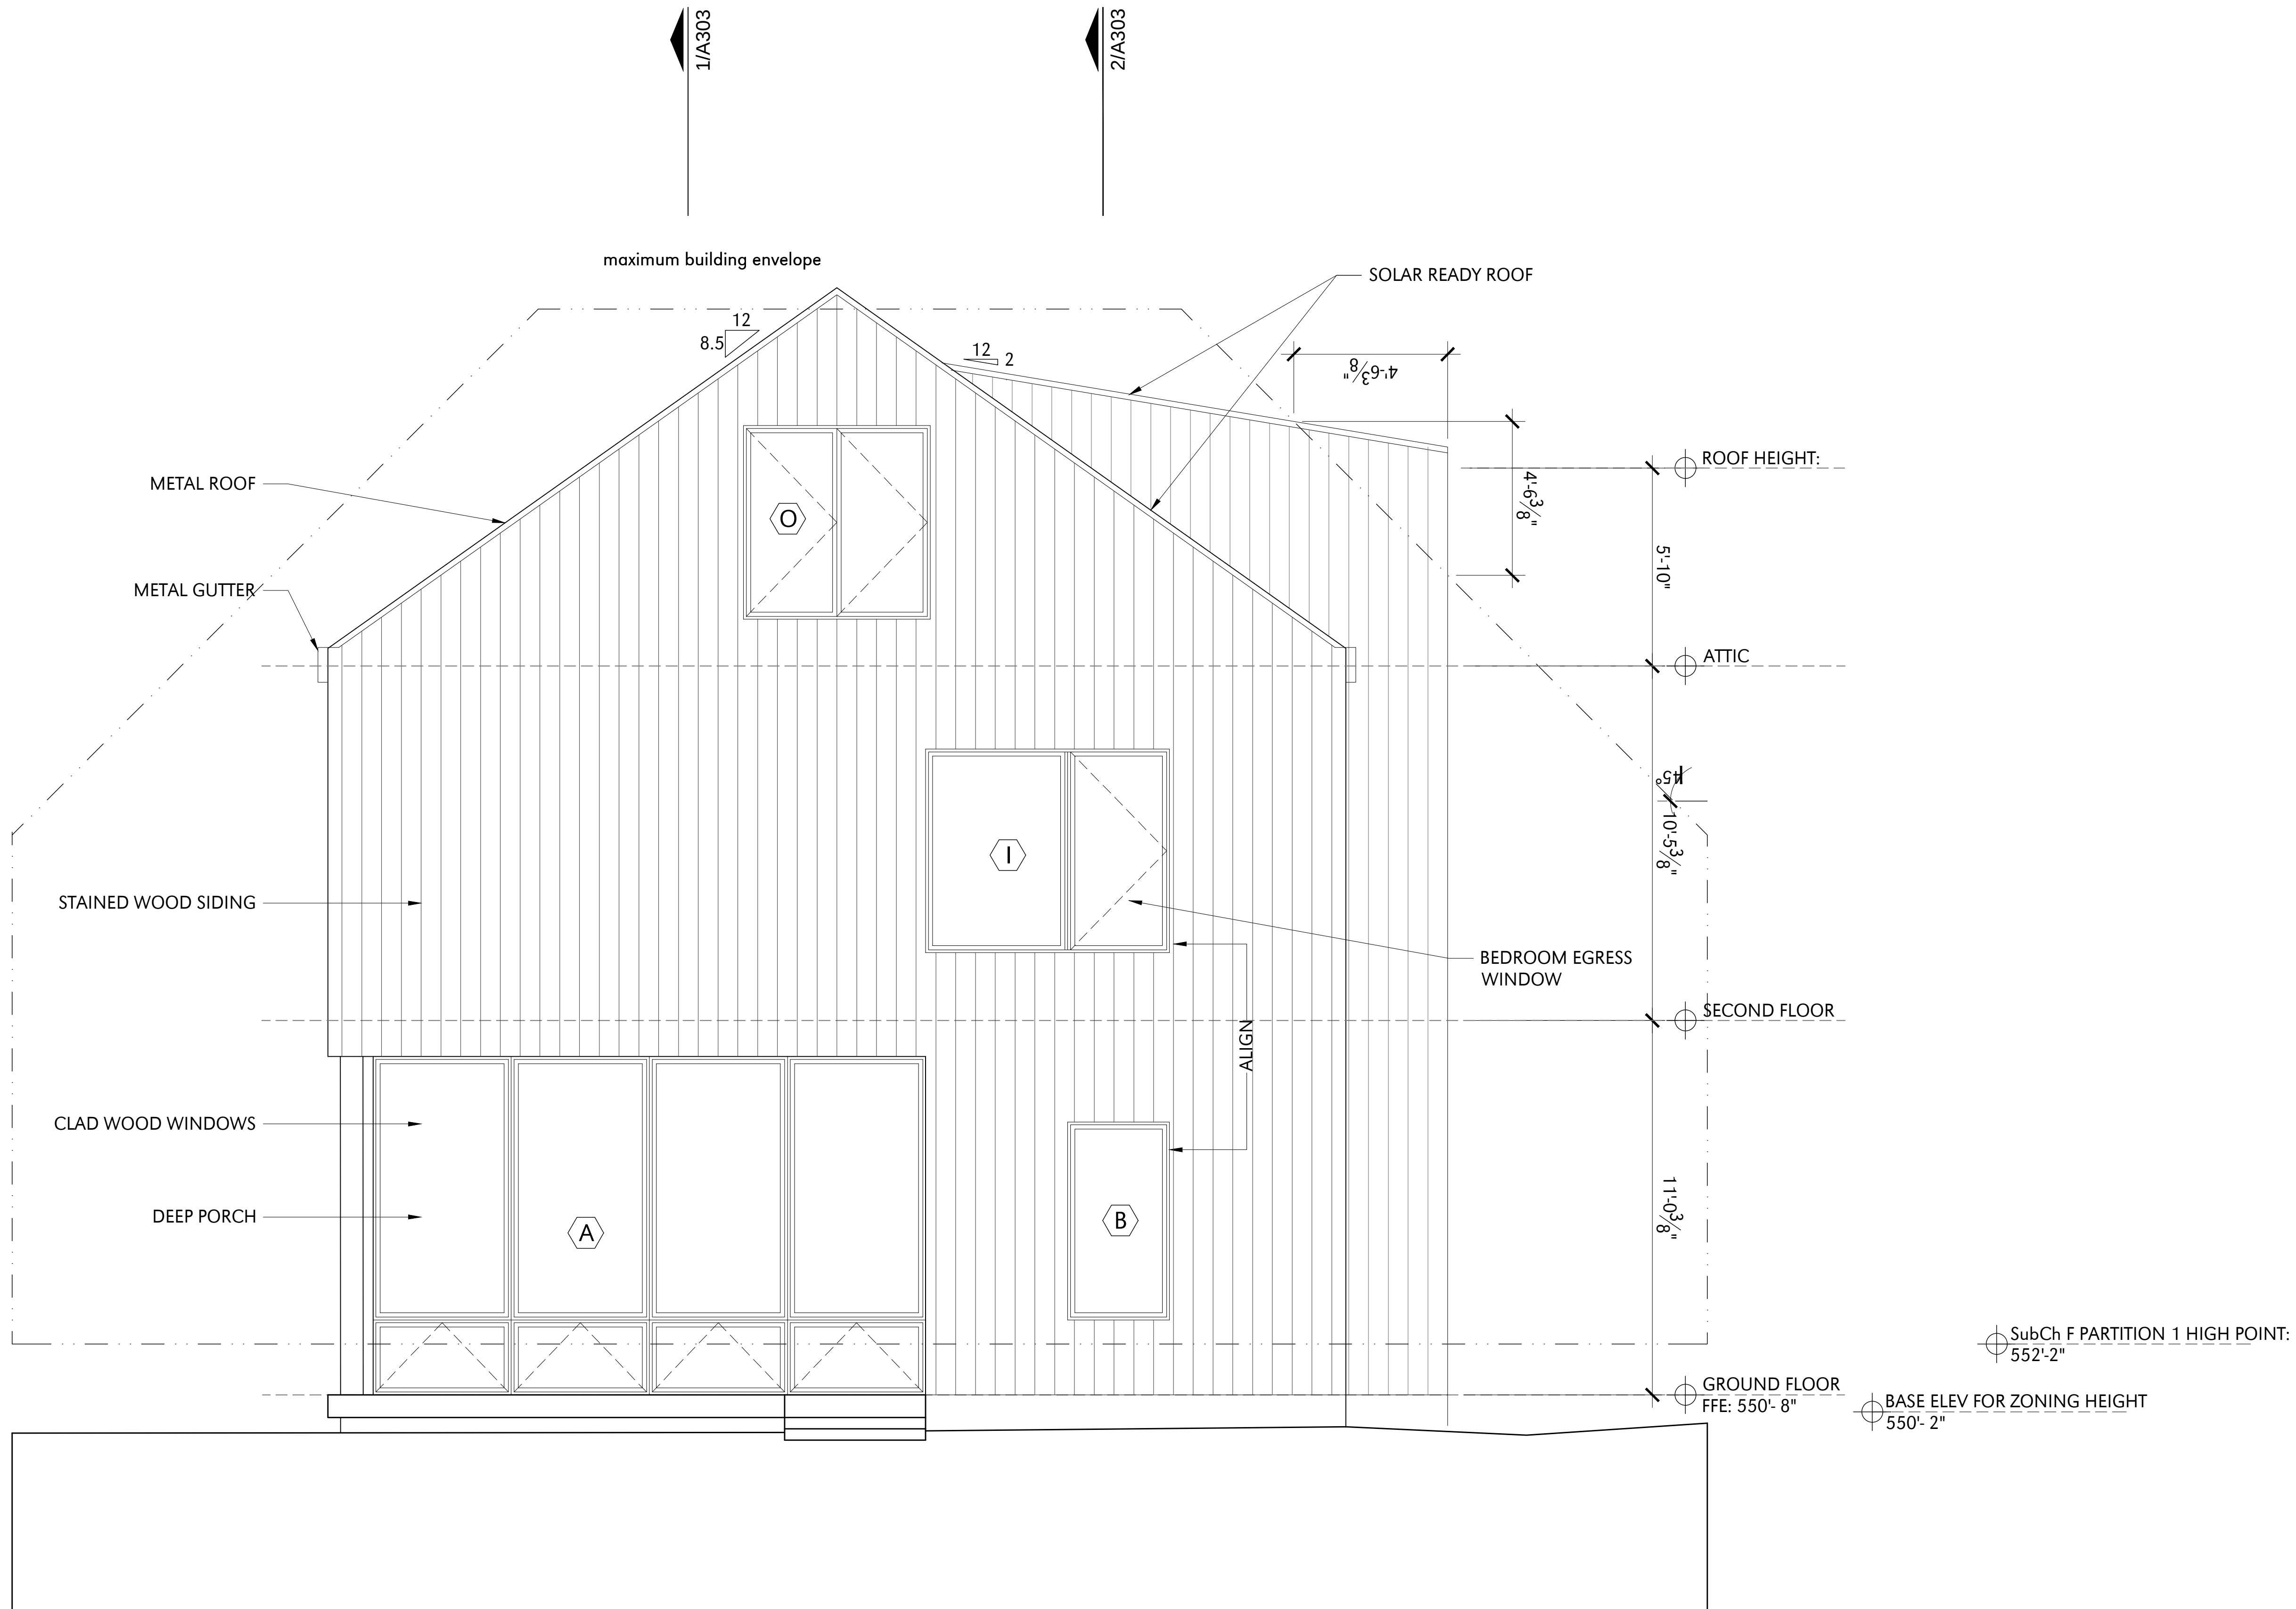

01 WEST - STREET - ELEVATION
SCALE: 3/8" = 1'-0" ON 22" X 34" SHEET

EXHIBIT 1: REVISED WEST ELEVATION