

NEW THERAPEUTIC POOL HOUSE CONSTRUCTION



5716 West Highway 290, Suite 211
Austin, Texas 78735

Office: 512-291-5717
ESTE@C-REFSEDE

LICENSE #11166

TBAE REGISTRATION #BR300

NEW CONSTRUCTION

KOSTAS RESIDENCE

800 EDGECLIFF TERRACE AUSTIN TX 78704


SCHEMATIC
DOCUMENTS

APRIL 22, 2022

COVER / SITE PLAN

DRAWING NO.

A0.0

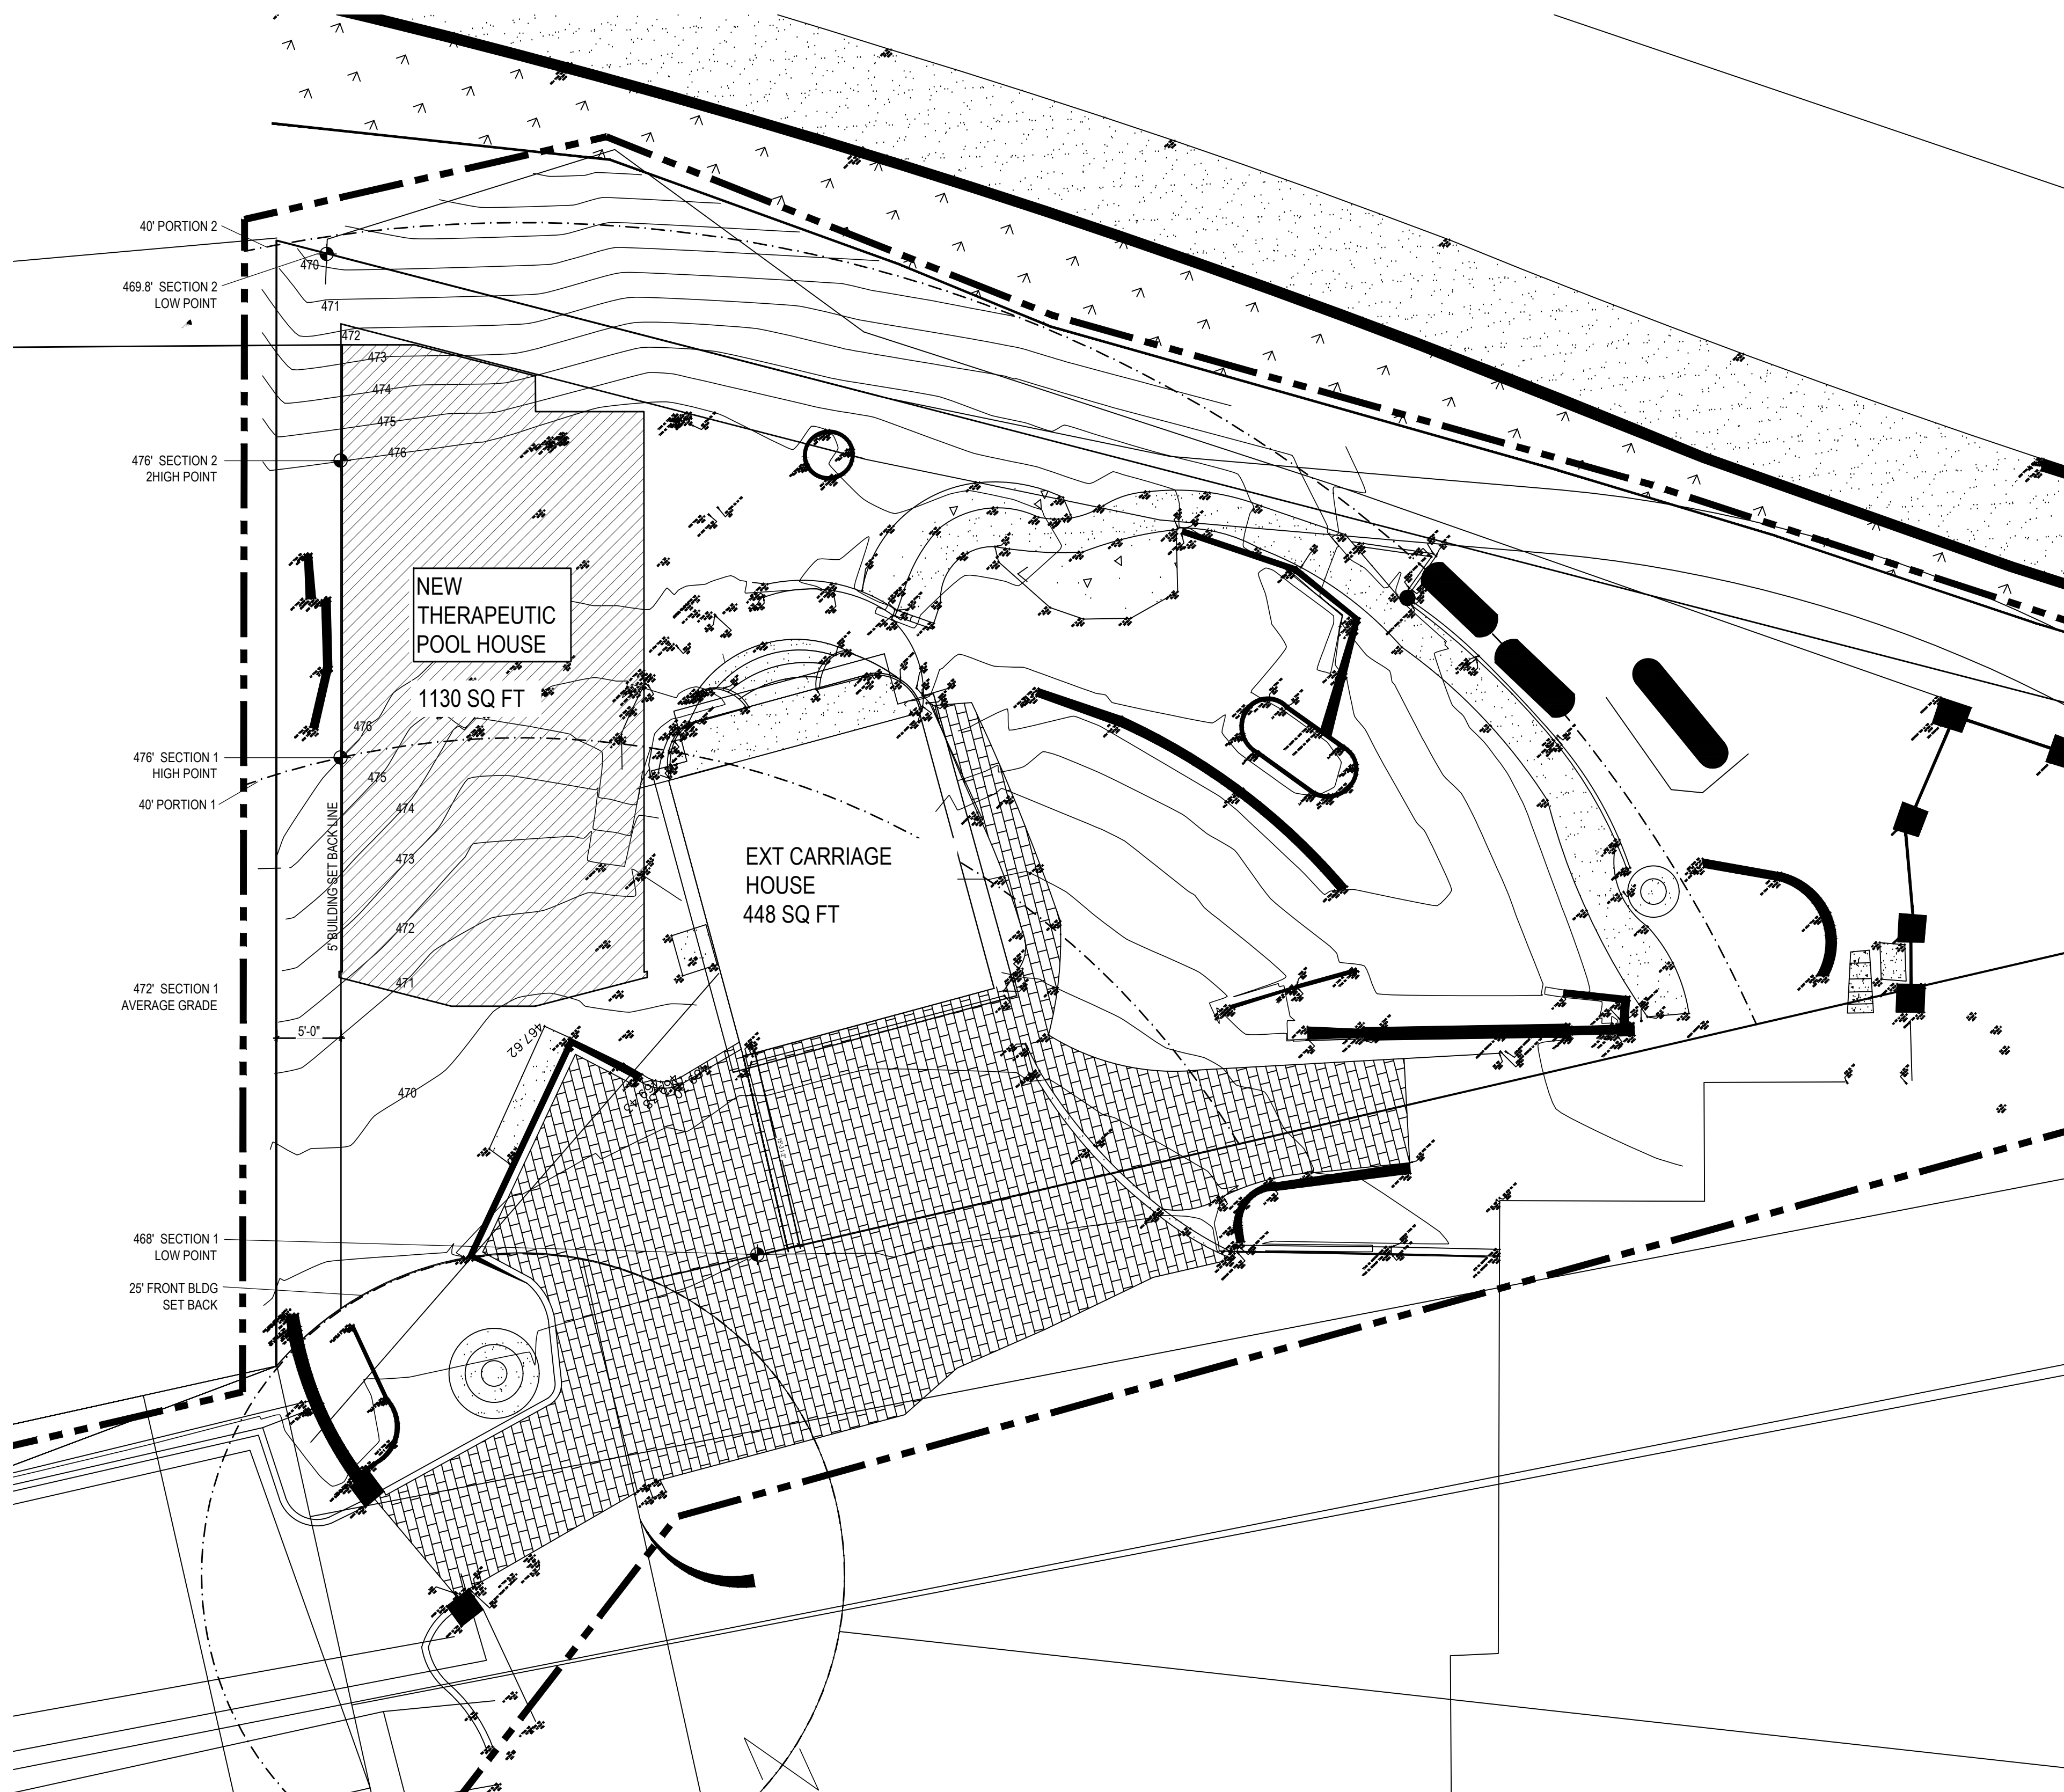

1 SITE PLAN
SCALE: 1/8"=1'-0"



Copyright © 2018 C-Release Design. C-Release Design expressly reserves its common law copyright and other property rights regarding these plans. The plans and arrangements depicted herein are the sole property of C-Release Design and shall be retained by this respect. The plans may not be reproduced, changed, or copied in any form or manner whatsoever, nor are they to be loaned or assigned to any third party without first obtaining the express written permission of C-Release Design. DO NOT SCALE FROM THESE DRAWINGS.



TBAE REGISTRATION #BR300

NEW CONSTRUCTION

KOSTAS RESIDENCE

800 EDGECLIFF TERRACE AUSTIN TX 78704

SCHEMATIC DOCUMENTS


APRIL 22, 2022

FIRST FLOOR PLAN

DRAWING NO.

A1.1

LICENSE #11166

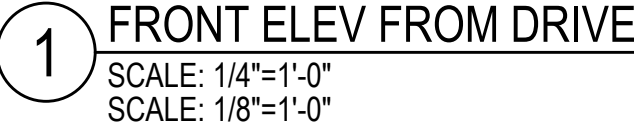

TBAE REGISTRATION #BR300

NEW CONSTRUCTION

KOSTAS RESIDENCE

3800 EDGECLIFF TERRACE AUSTIN TX 78704

SCHEMATIC
DOCUMENTS

APRIL 22, 2022

EXTERIOR ELEVATIONS

DRAWING NO.

A2.0


Reese
DESIGN

5716 West Highway 290, Suite 211
Austin, Texas 78735

Office: 512-291-5717

LICENSE #11166

1 RIGHT ELEVATION
SCALE: 1/4"=1'-0"
SCALE: 1/8"=1'-0"

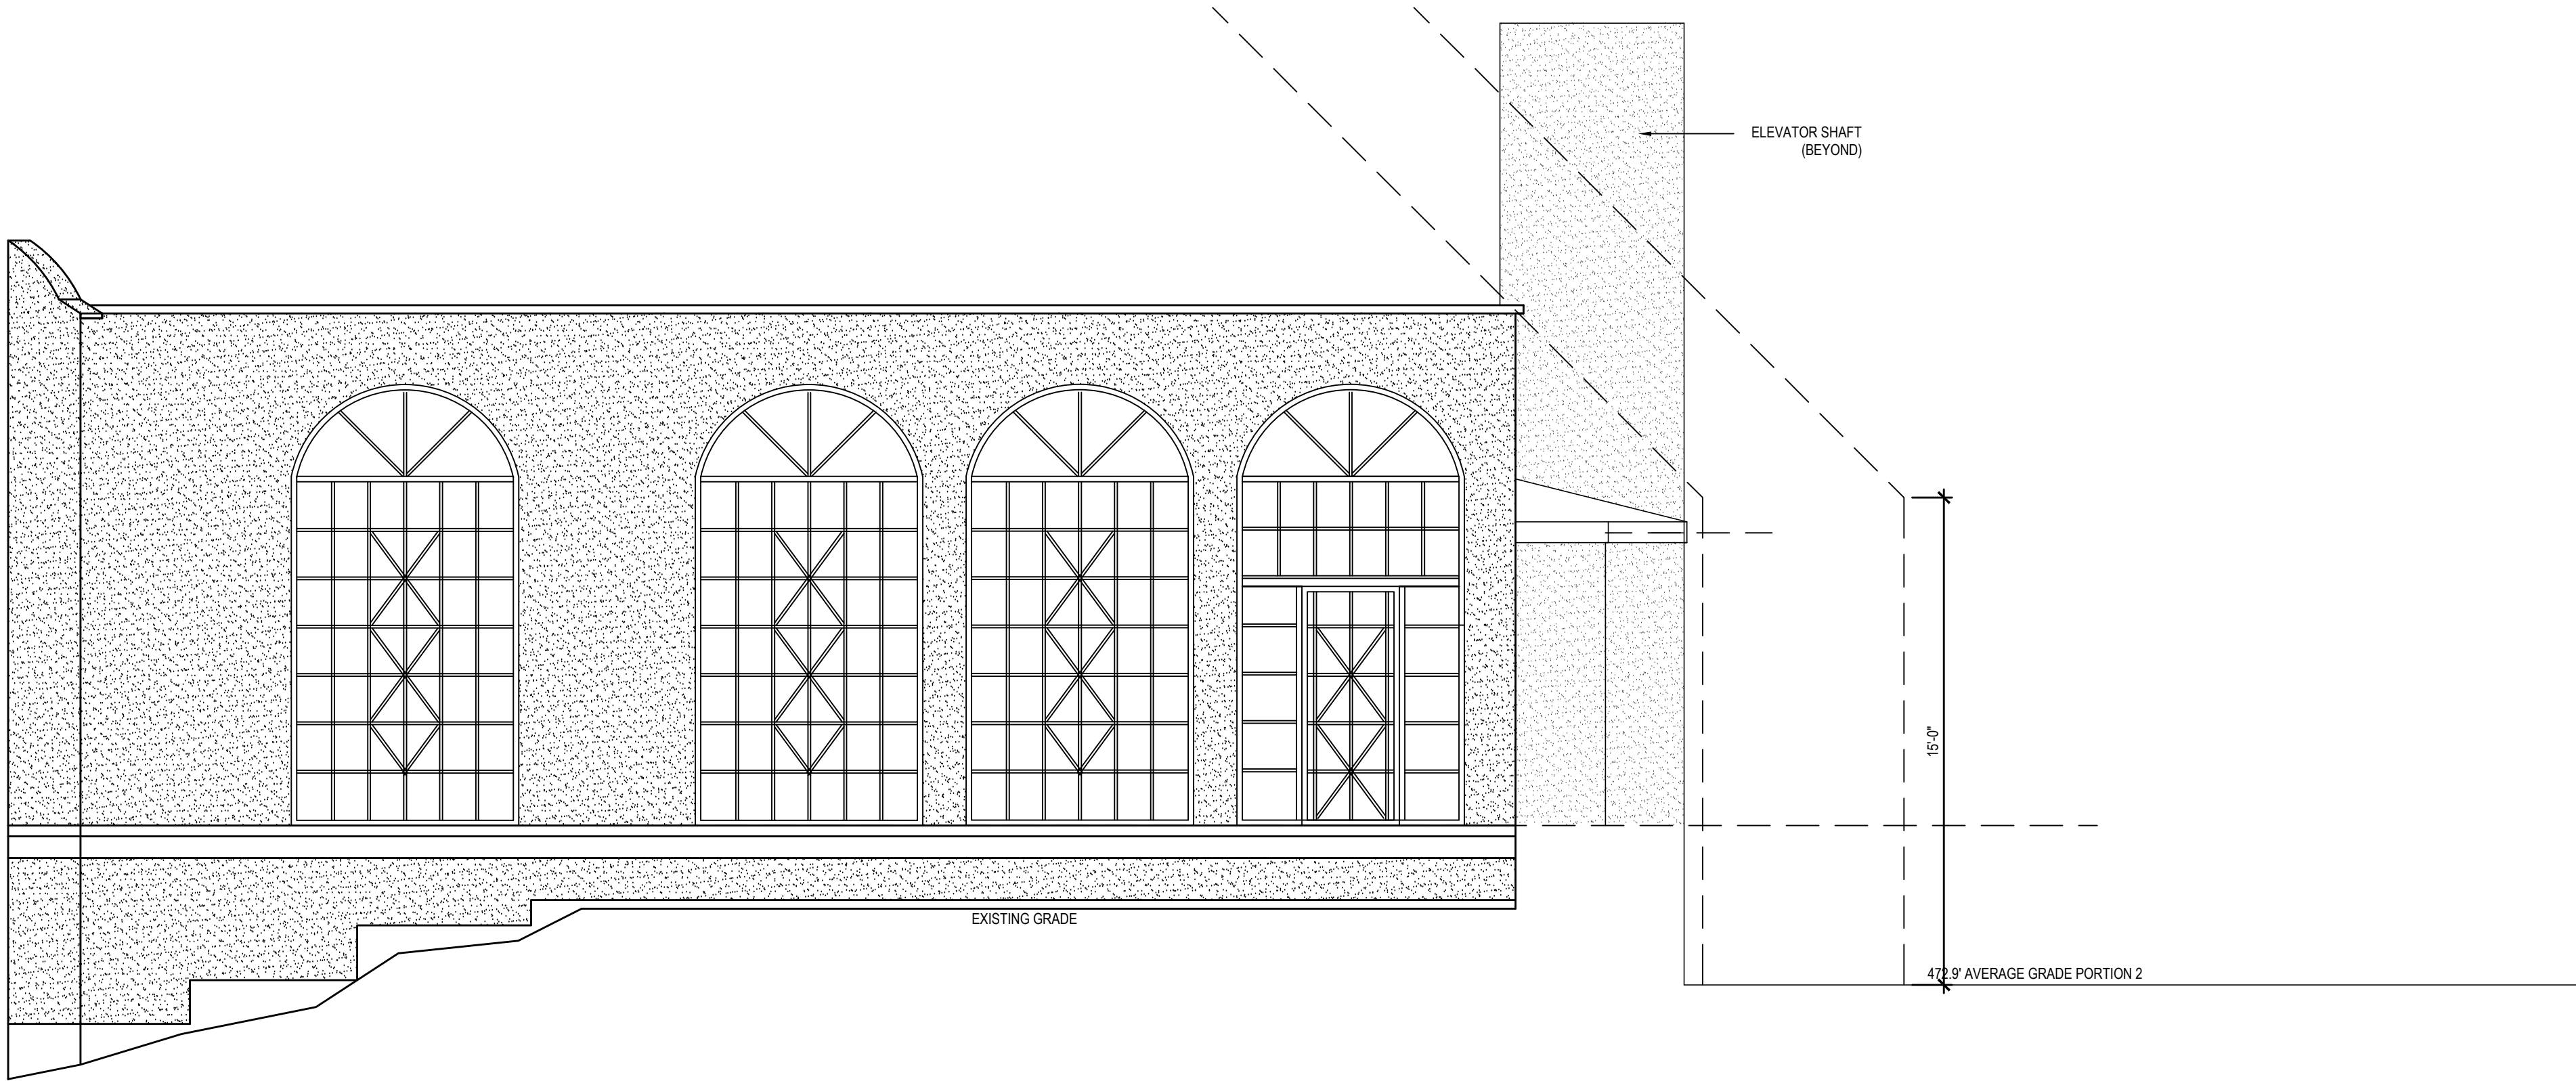

Copyright 2018, Cal Reese Design, Cal Reese Design is committed to copyright and other property rights regarding these plans. This drawing and any information contained herein is the sole property of Cal Reese Design and shall be returned by the recipient. This drawing may not be reproduced, changed, or copied in any form or manner without the express written permission of Cal Reese Design. DO NOT SCALE THESE DRAWINGS.	
NEW CONSTRUCTION KOSTAS RESIDENCE 800 EDGECLIFF TERRACE AUSTIN TX 78704	
SCHEMATIC DOCUMENTS APRIL 22, 2022 EXTERIOR ELEVATIONS DRAWING NO. A2.1	
TBAE REGISTRATION #BR300	
Cal Reese DESIGN 5716 West Highway 290, Suite 211 Austin, Texas 78735 Office: 512-291-5717 Email: CELESTE@C-REESEDESIGN.COM LICENSE #11166	