



WEST



SOUTH WEST



NORTH WEST




SOUTH

EXISTING CONDITIONS



VIEW OF NEW HOME FROM WEST

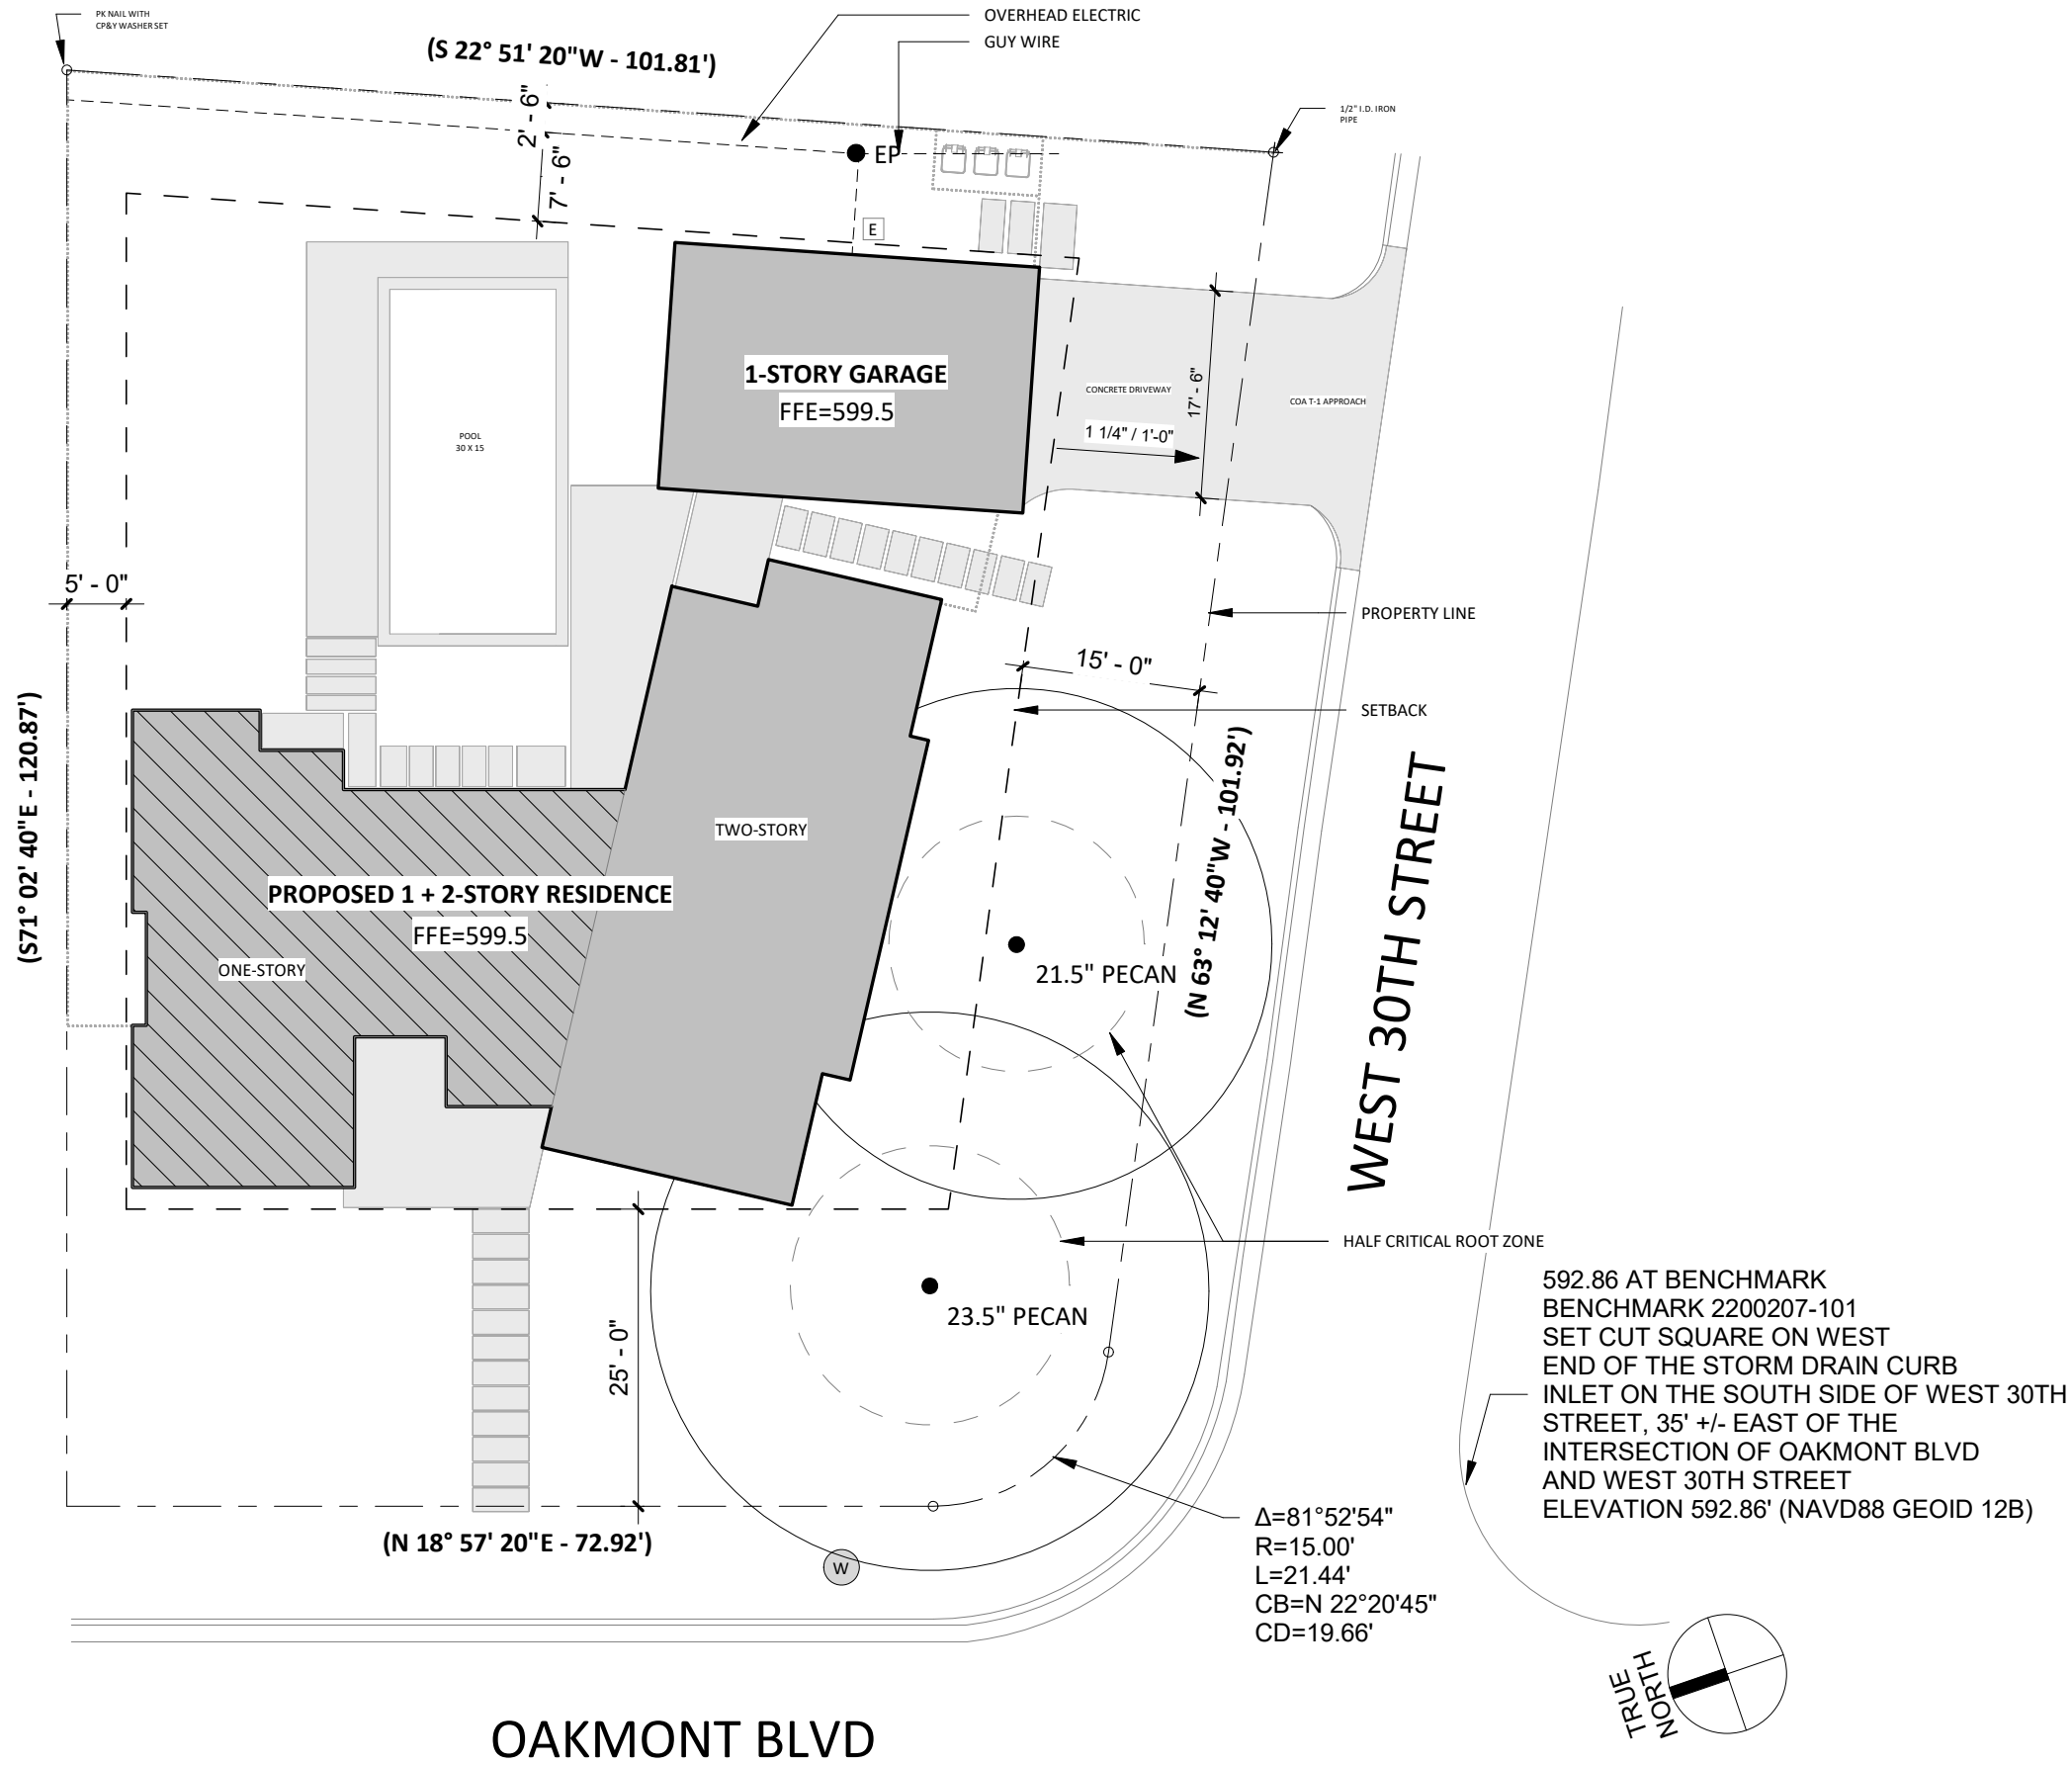

WREN ATELIER, LCC

SMITH CASA

3001 Oakmont Blvd
Austin, Texas
78704

DESCRIPTION: SITE PLAN

REFERENCE SHEET(S):

PROJECT NO. WA-002

PROJECT ARCHITECT:

DRAWN BY: jy

06.10.2022

BP-1



WREN ATELIER, LCC

SMITH CASA

3001 Oakmont Blvd
Austin, Texas
78704

DESCRIPTION: EXTERIOR ELEVATIONS 1 OF 3

REFERENCE SHEET(S):


PROJECT NO. WA-002

PROJECT ARCHITECT: JY

DRAWN BY: JY

06.10.2022


BP-7

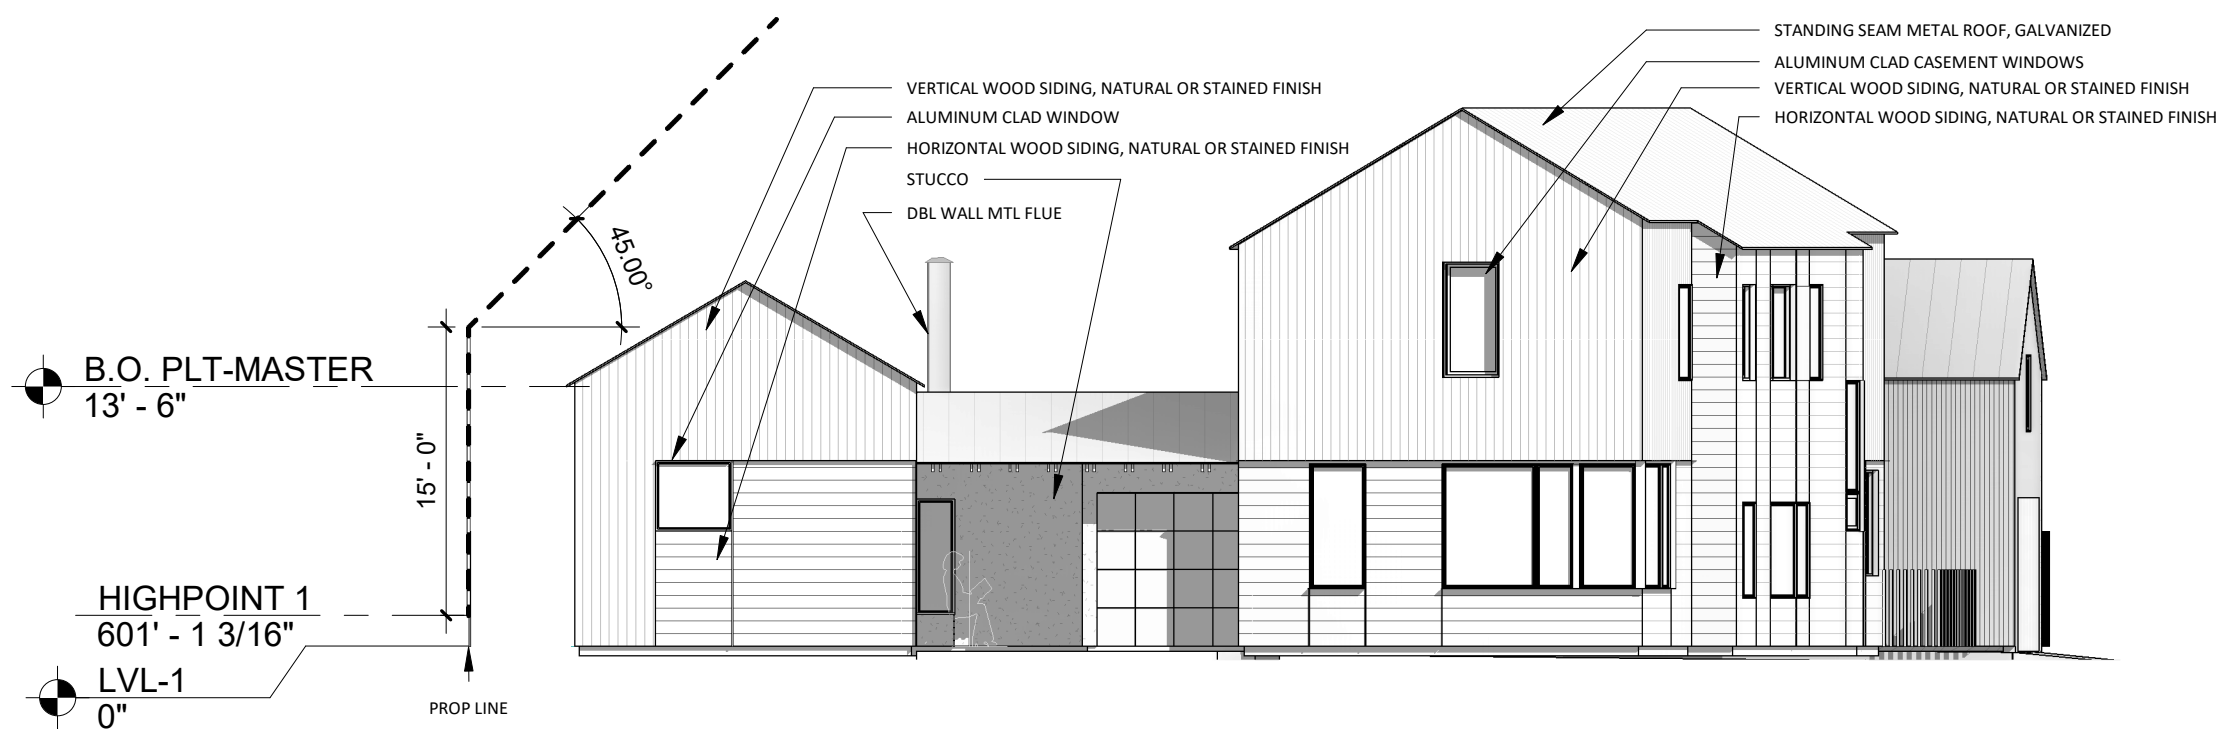

1 FRONT ELEVATION - WEST 2
SCALE: 1" = 10'-0"



2 FRONT ELEVATION - WEST 1
SCALE: 1" = 10'-0"

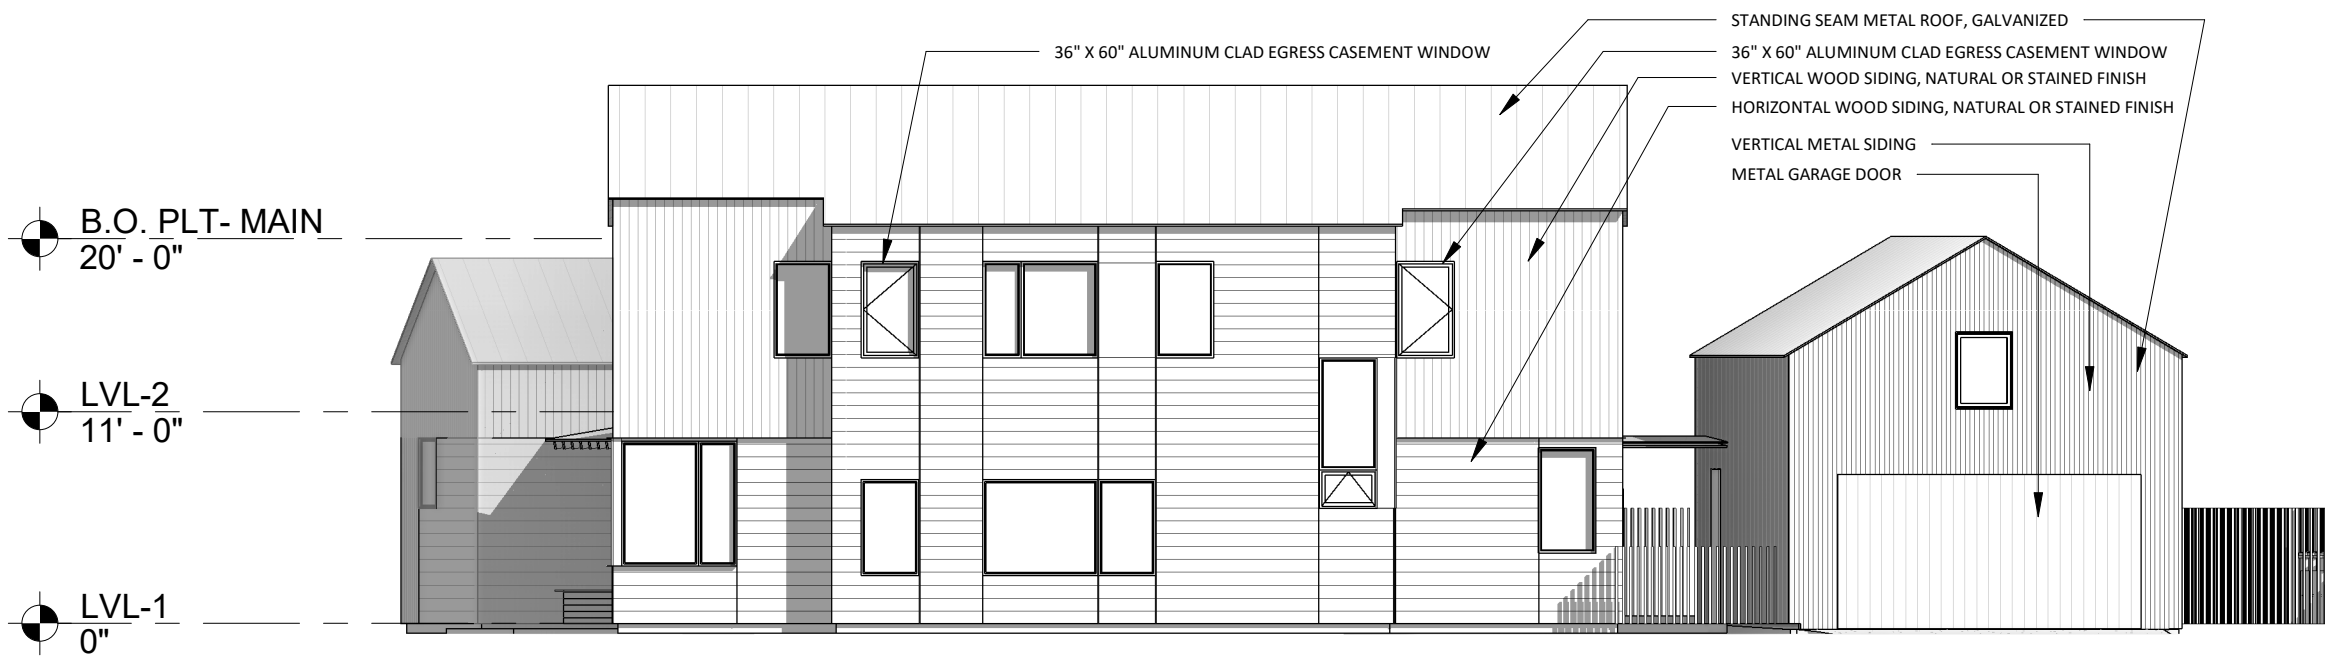

2 SIDE ELEVATION - SOUTH
SCALE: 1" = 10'-0"



1 SIDE ELEVATION - NORTH
SCALE: 1" = 10'-0"



WREN ATELIER, LCC

SMITH CASA

3001 Oakmont Blvd
Austin, Texas
78704

DESCRIPTION: EXTERIOR ELEVATIONS 2 OF 3

REFERENCE SHEET(S):

PROJECT NO.


PROJECT ARCHITECT:

DRAWN BY: JY


WA-002

06.10.2022


BP-8

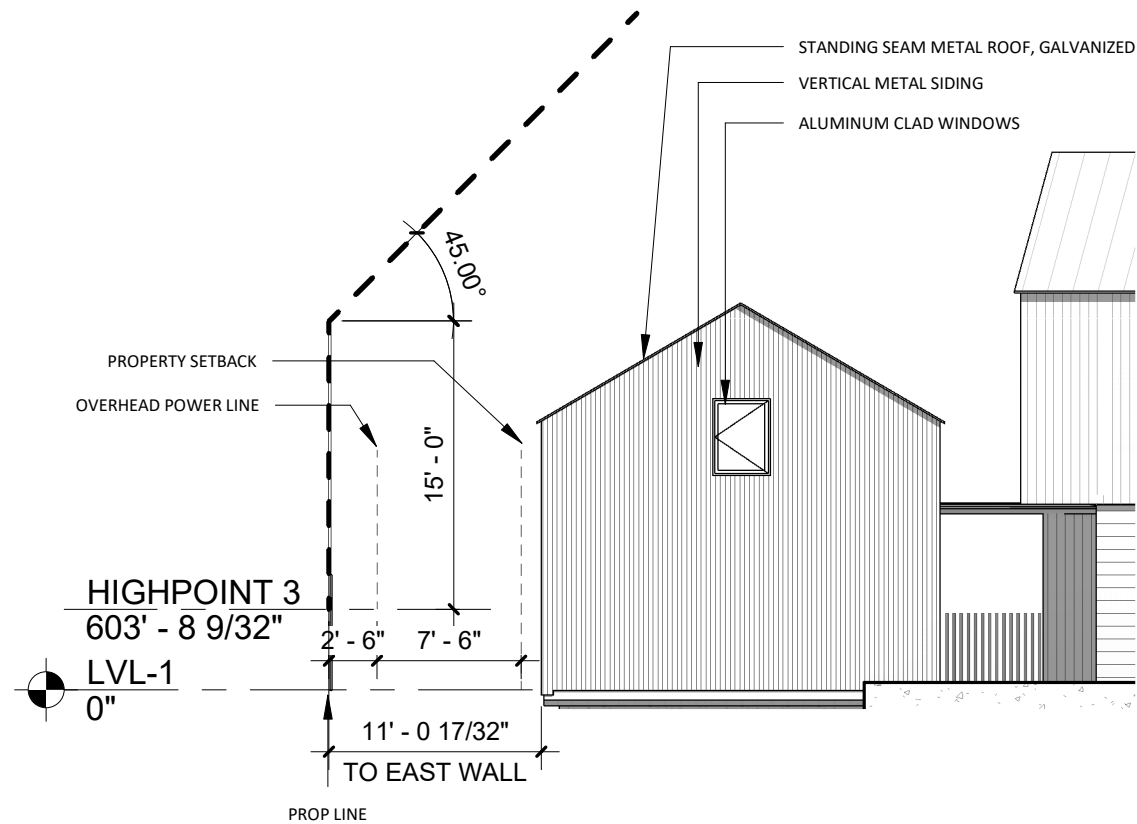

2 REAR TENTLINE AT GARAGE
SCALE: 1" = 10'-0"

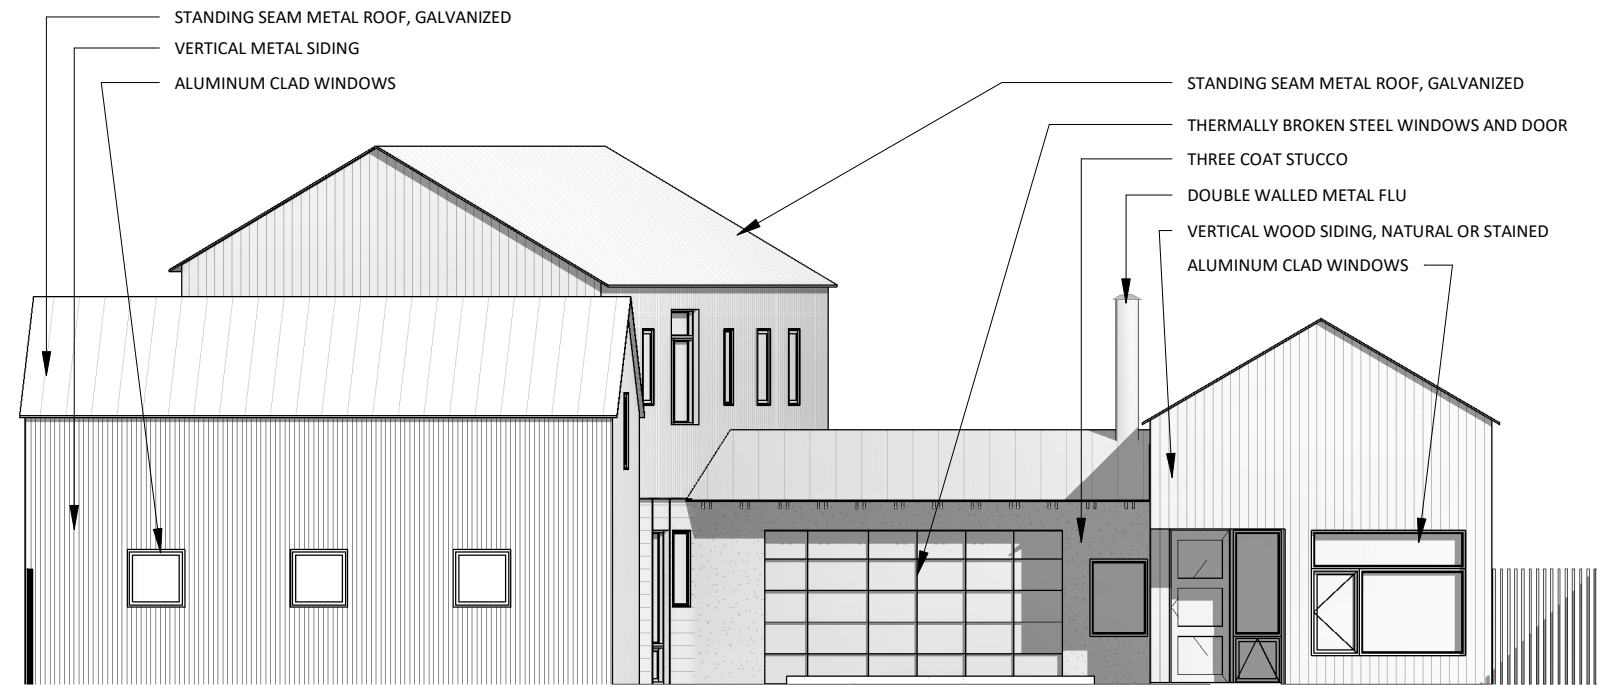

1 EXTERIOR ELEVATION - EAST
SCALE: 1" = 10'-0"

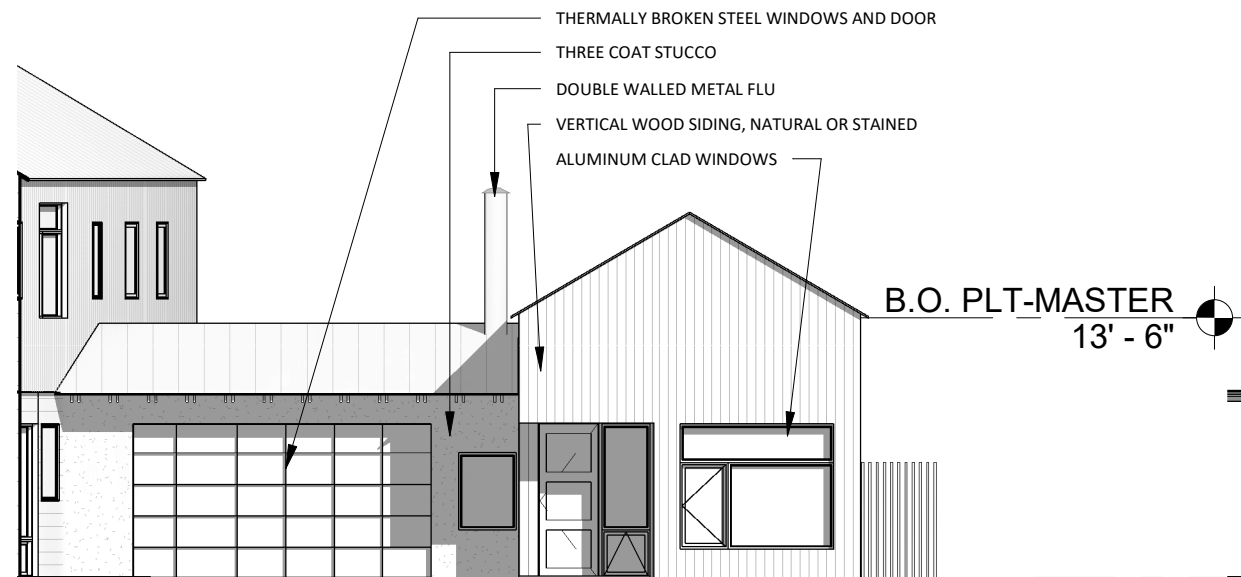

4 BACK ELEVATION - MASTER + LIVING
SCALE: 1" = 10'-0"



3 ELEVATION - NORTH TWO STORY WING
SCALE: 1" = 10'-0"



WREN ATELIER, LCC

SMITH CASA

3001 Oakmont Blvd
Austin, Texas
78704

DESCRIPTION: EXTERIOR ELEVATIONS 3 OF 3
REFERENCE SHEET(S):
PROJECT NO. WA-002
PROJECT ARCHITECT:
DRAWN BY: JY

06.10.2022

BP-9