




1205 ALTA VISTA AVENUE

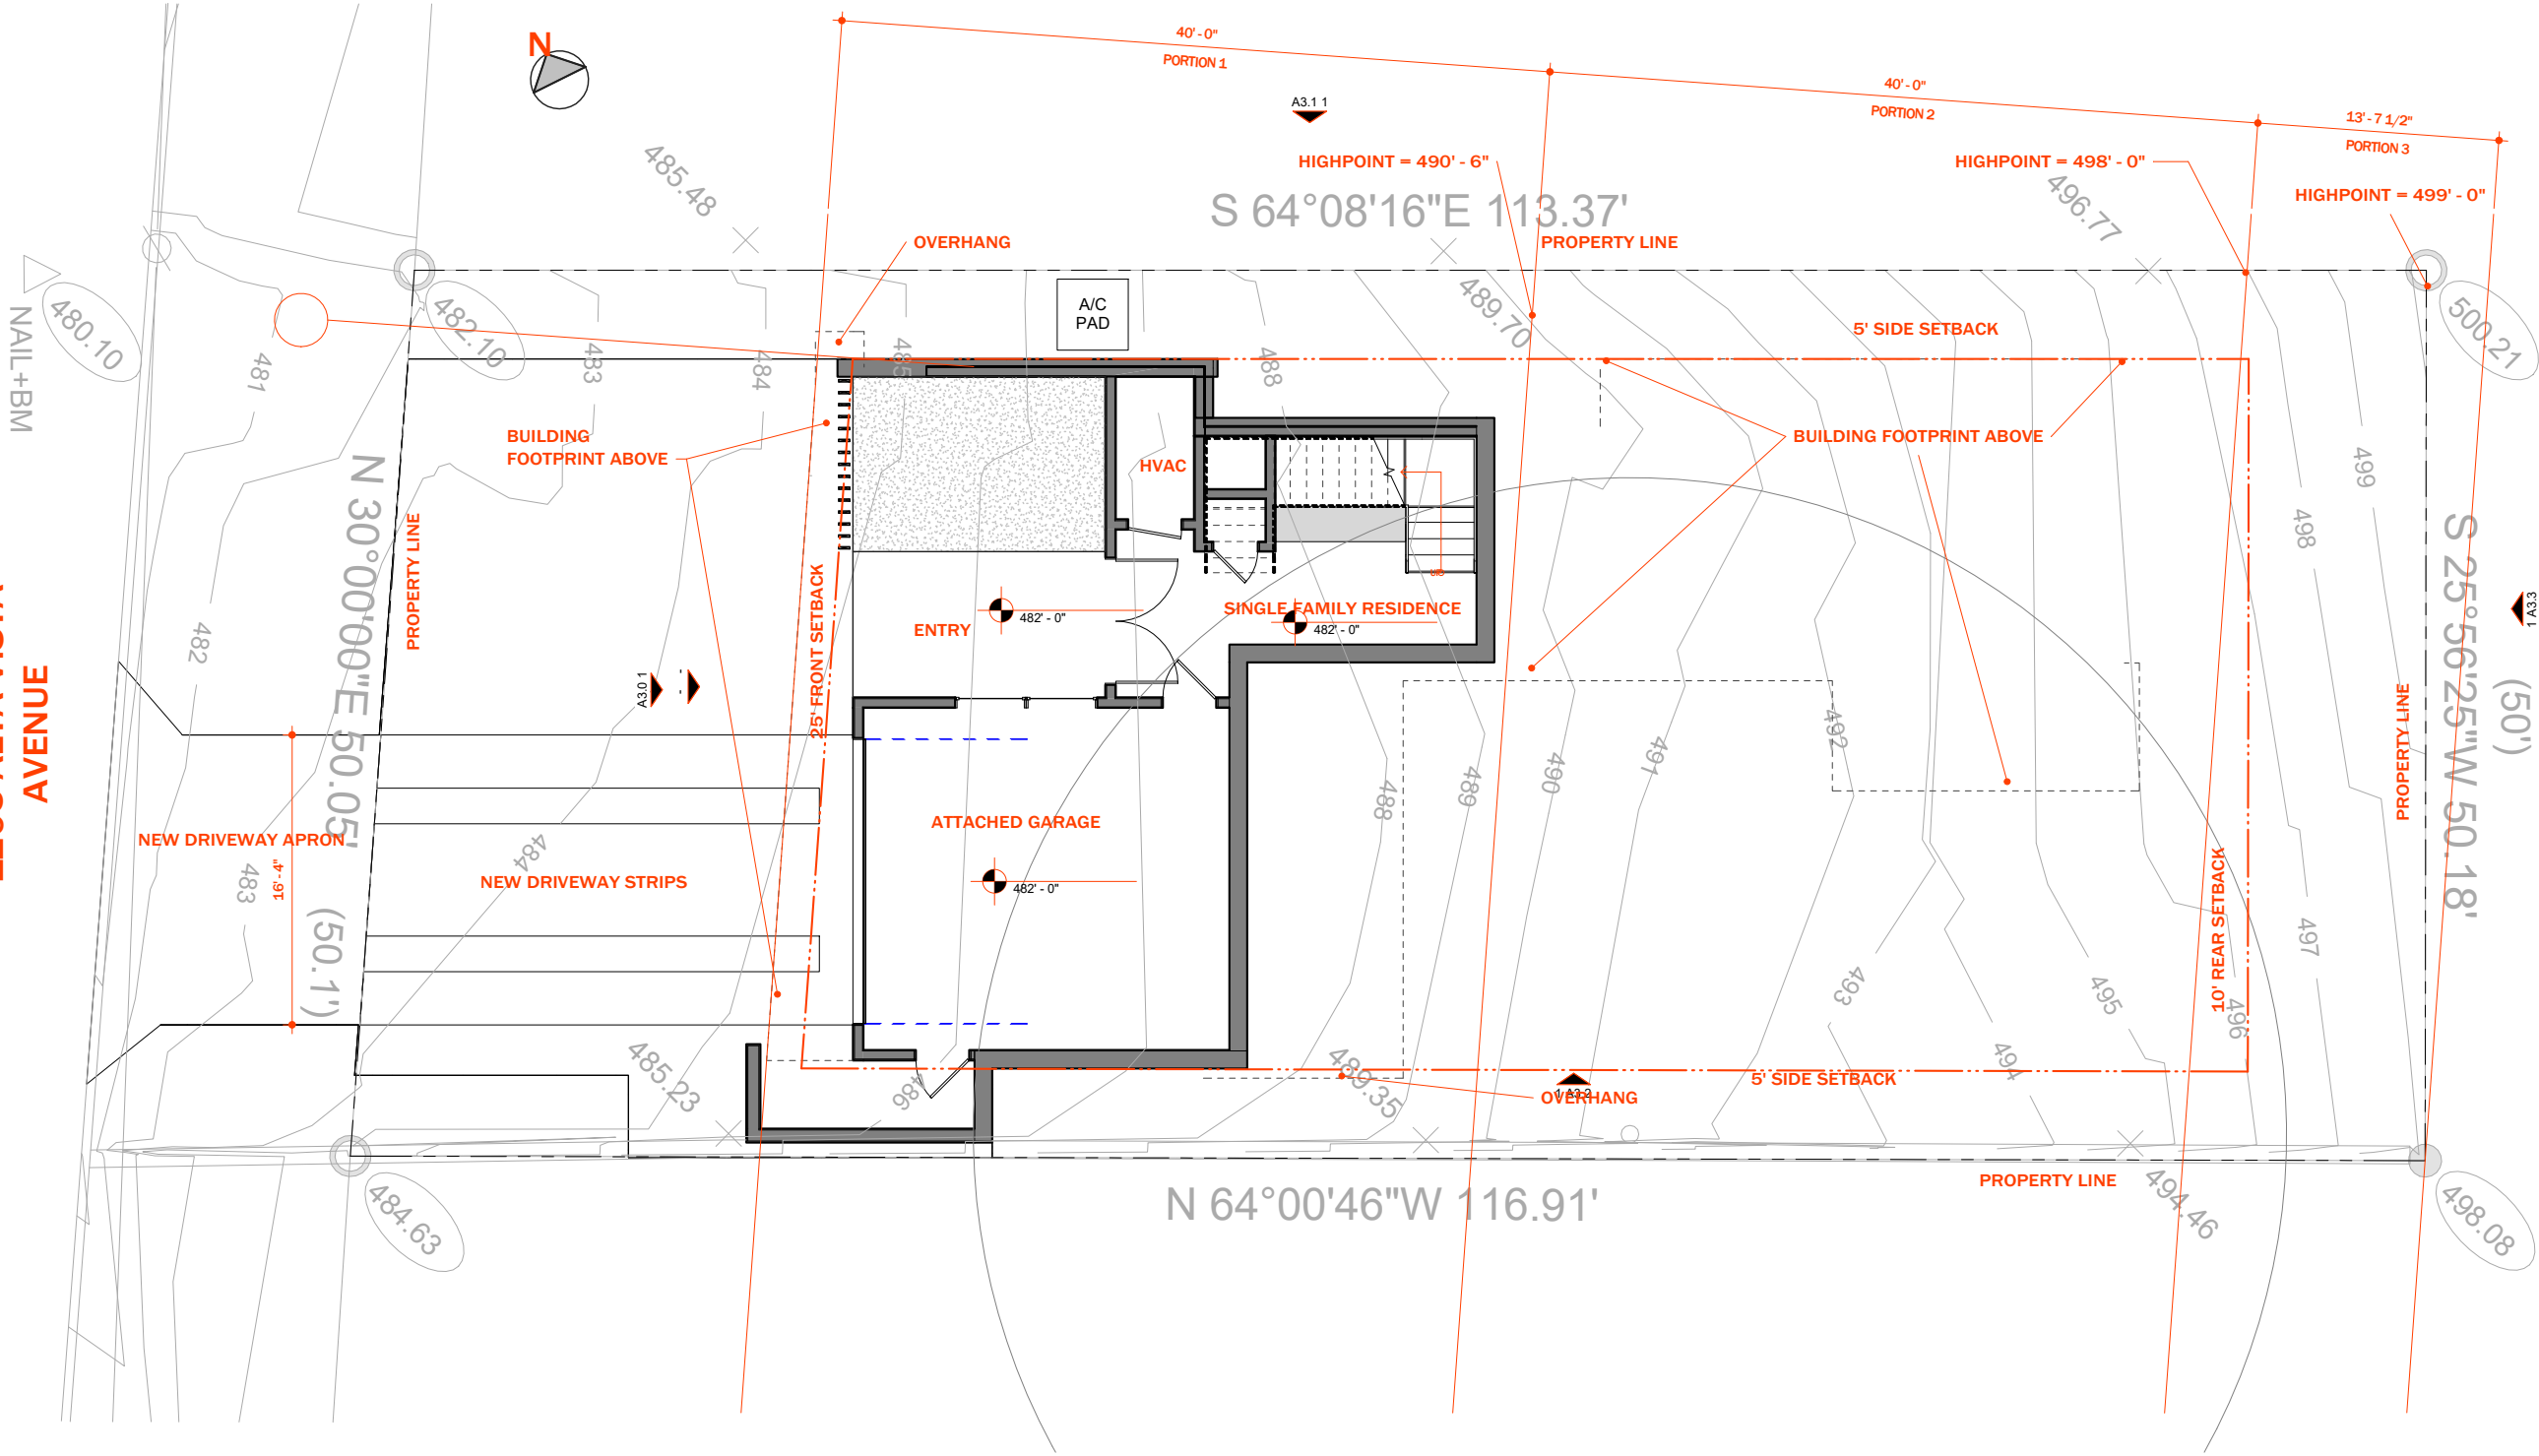

1 SITEPLAN - 1ST LEVEL
SCALE: 3/16" = 1'-0"

PROJECT: 1205 ALTA VISTA AVE AUSTIN, TX	
DATE: PROJECT NO:	02/01/22 KTN9501
REVISION	DATE
NOTES:	

CD SET

SITEPLAN -
1ST LEVEL

A1.0

PROJECT: 1205 ALTA VISTA AVE	
AUSTIN, TX	
DATE: PROJECT NO:	03/05/2021 KTN9501
REVISION	DATE


NOTES:

CD SET

SITEPLAN -
2ND LEVEL

A1.1

DRAWN CHRIS ZUNIGA
BY:

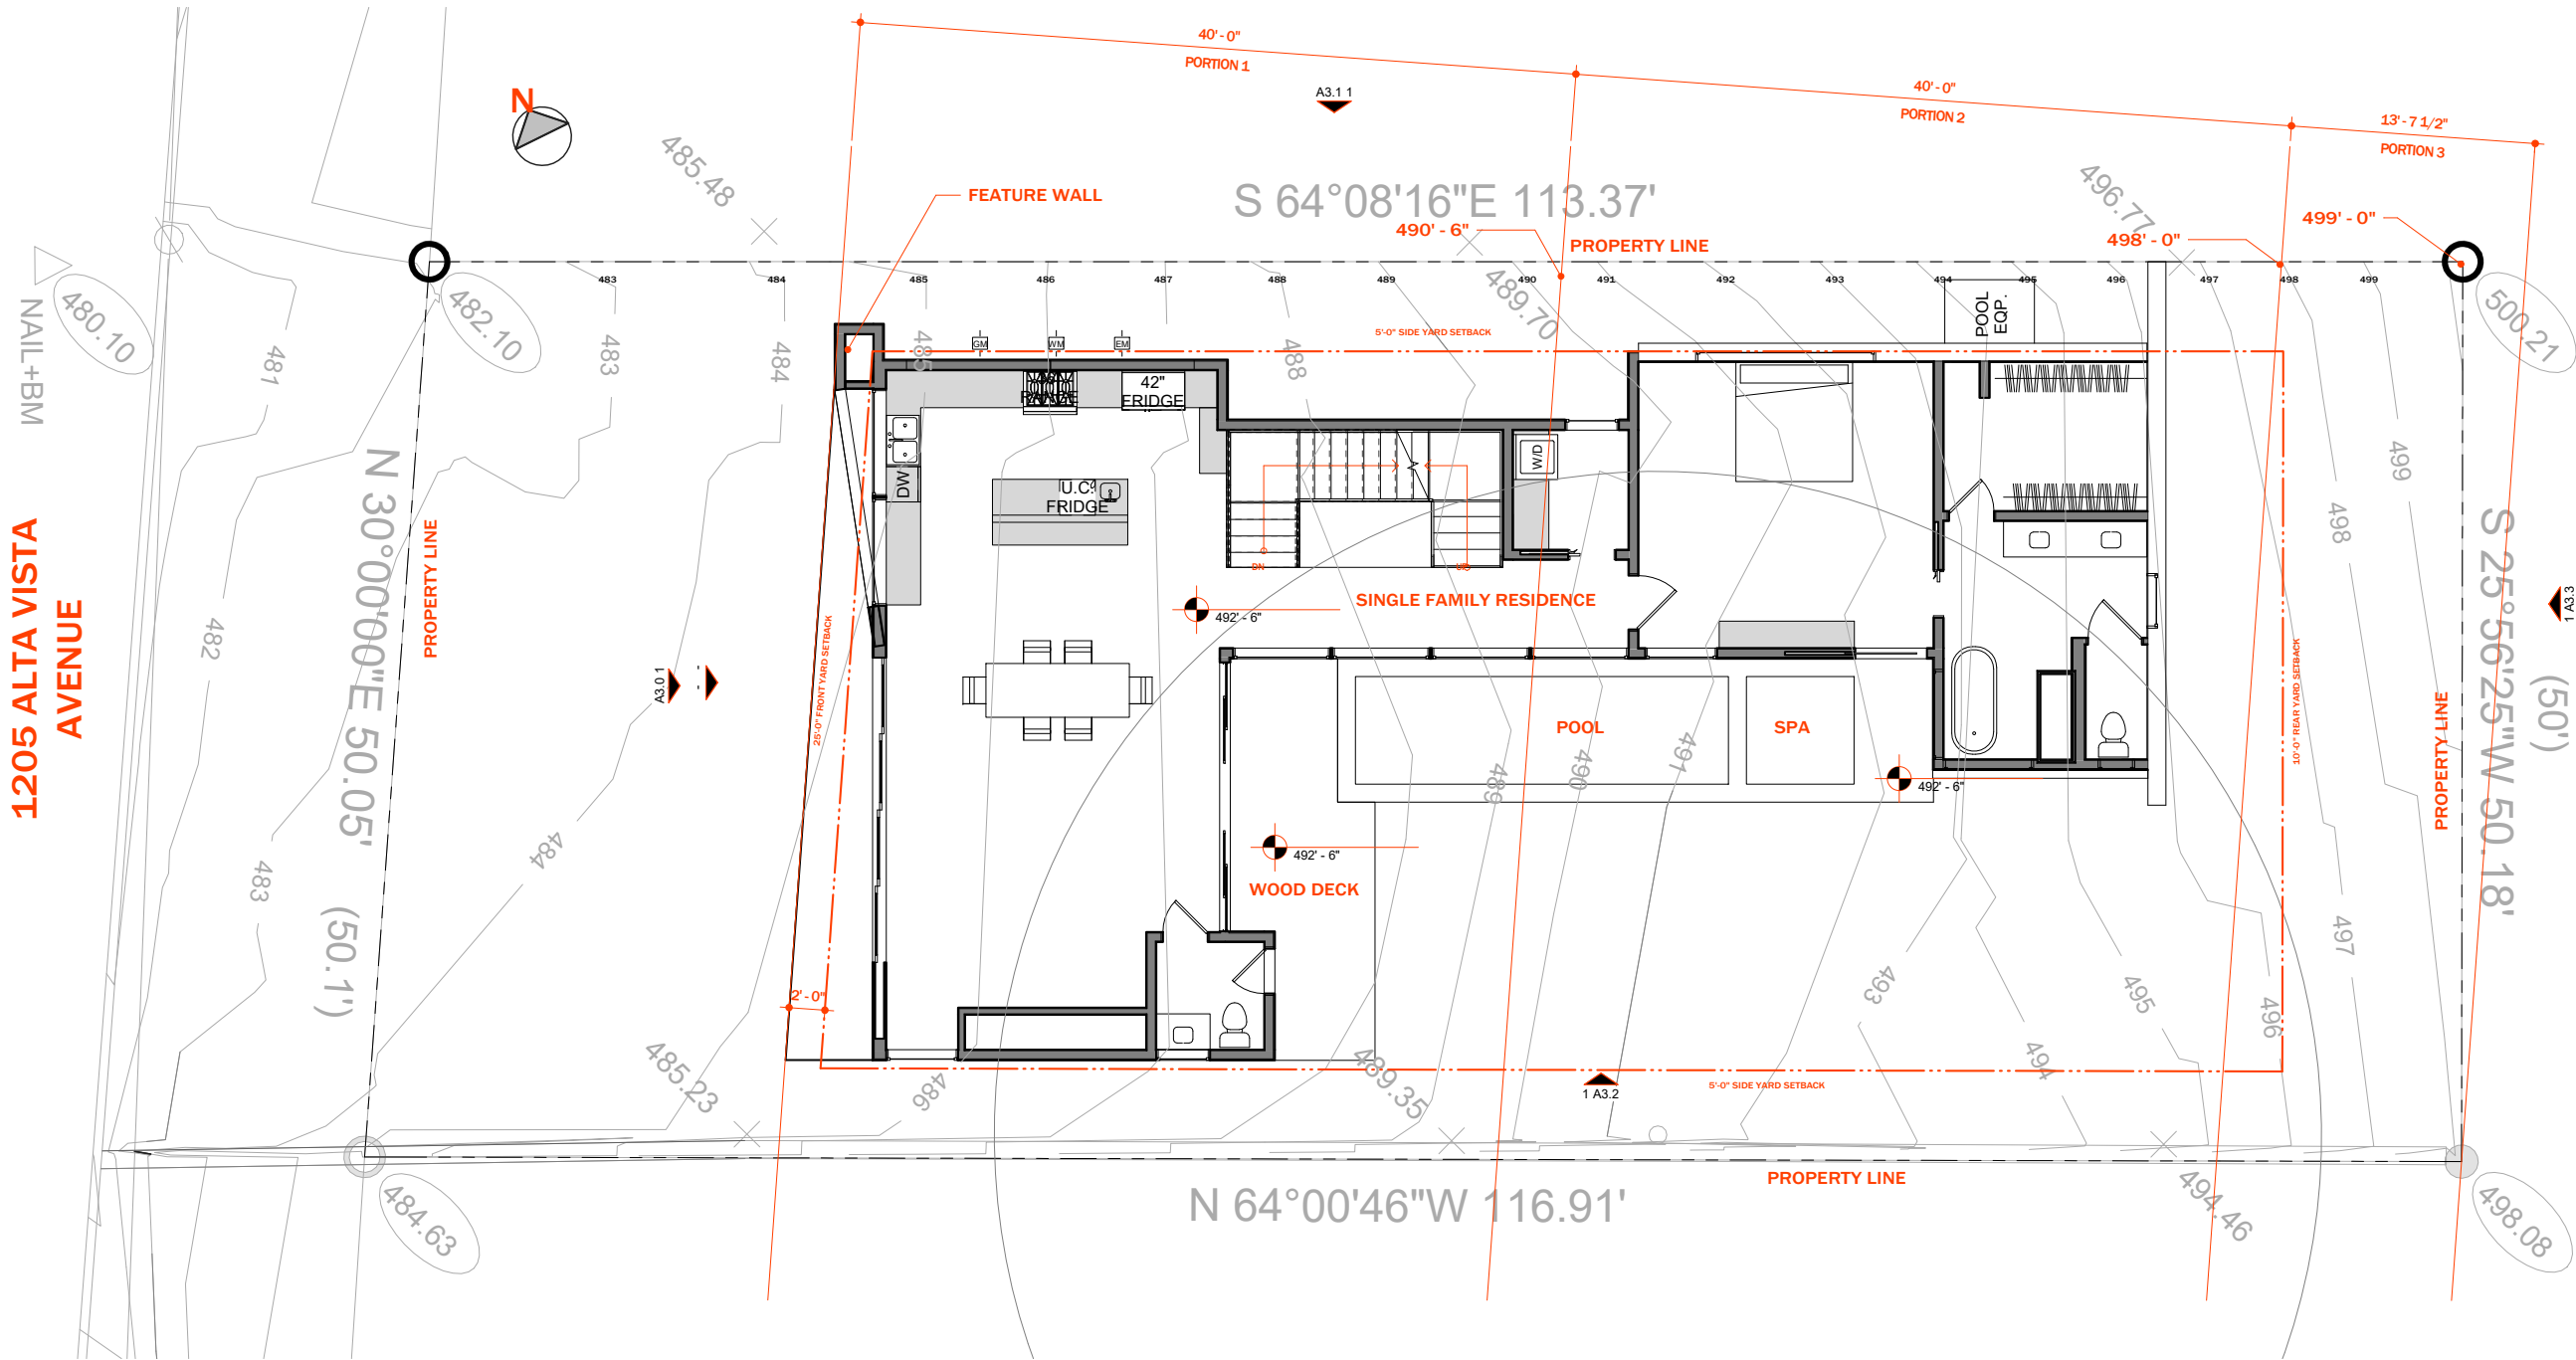


SITEPLAN - 2ND LEVEL

SCALE: 3/16" = 1'-0"


1

1ST LEVEL

SCALE: 1/4" = 1'-0"

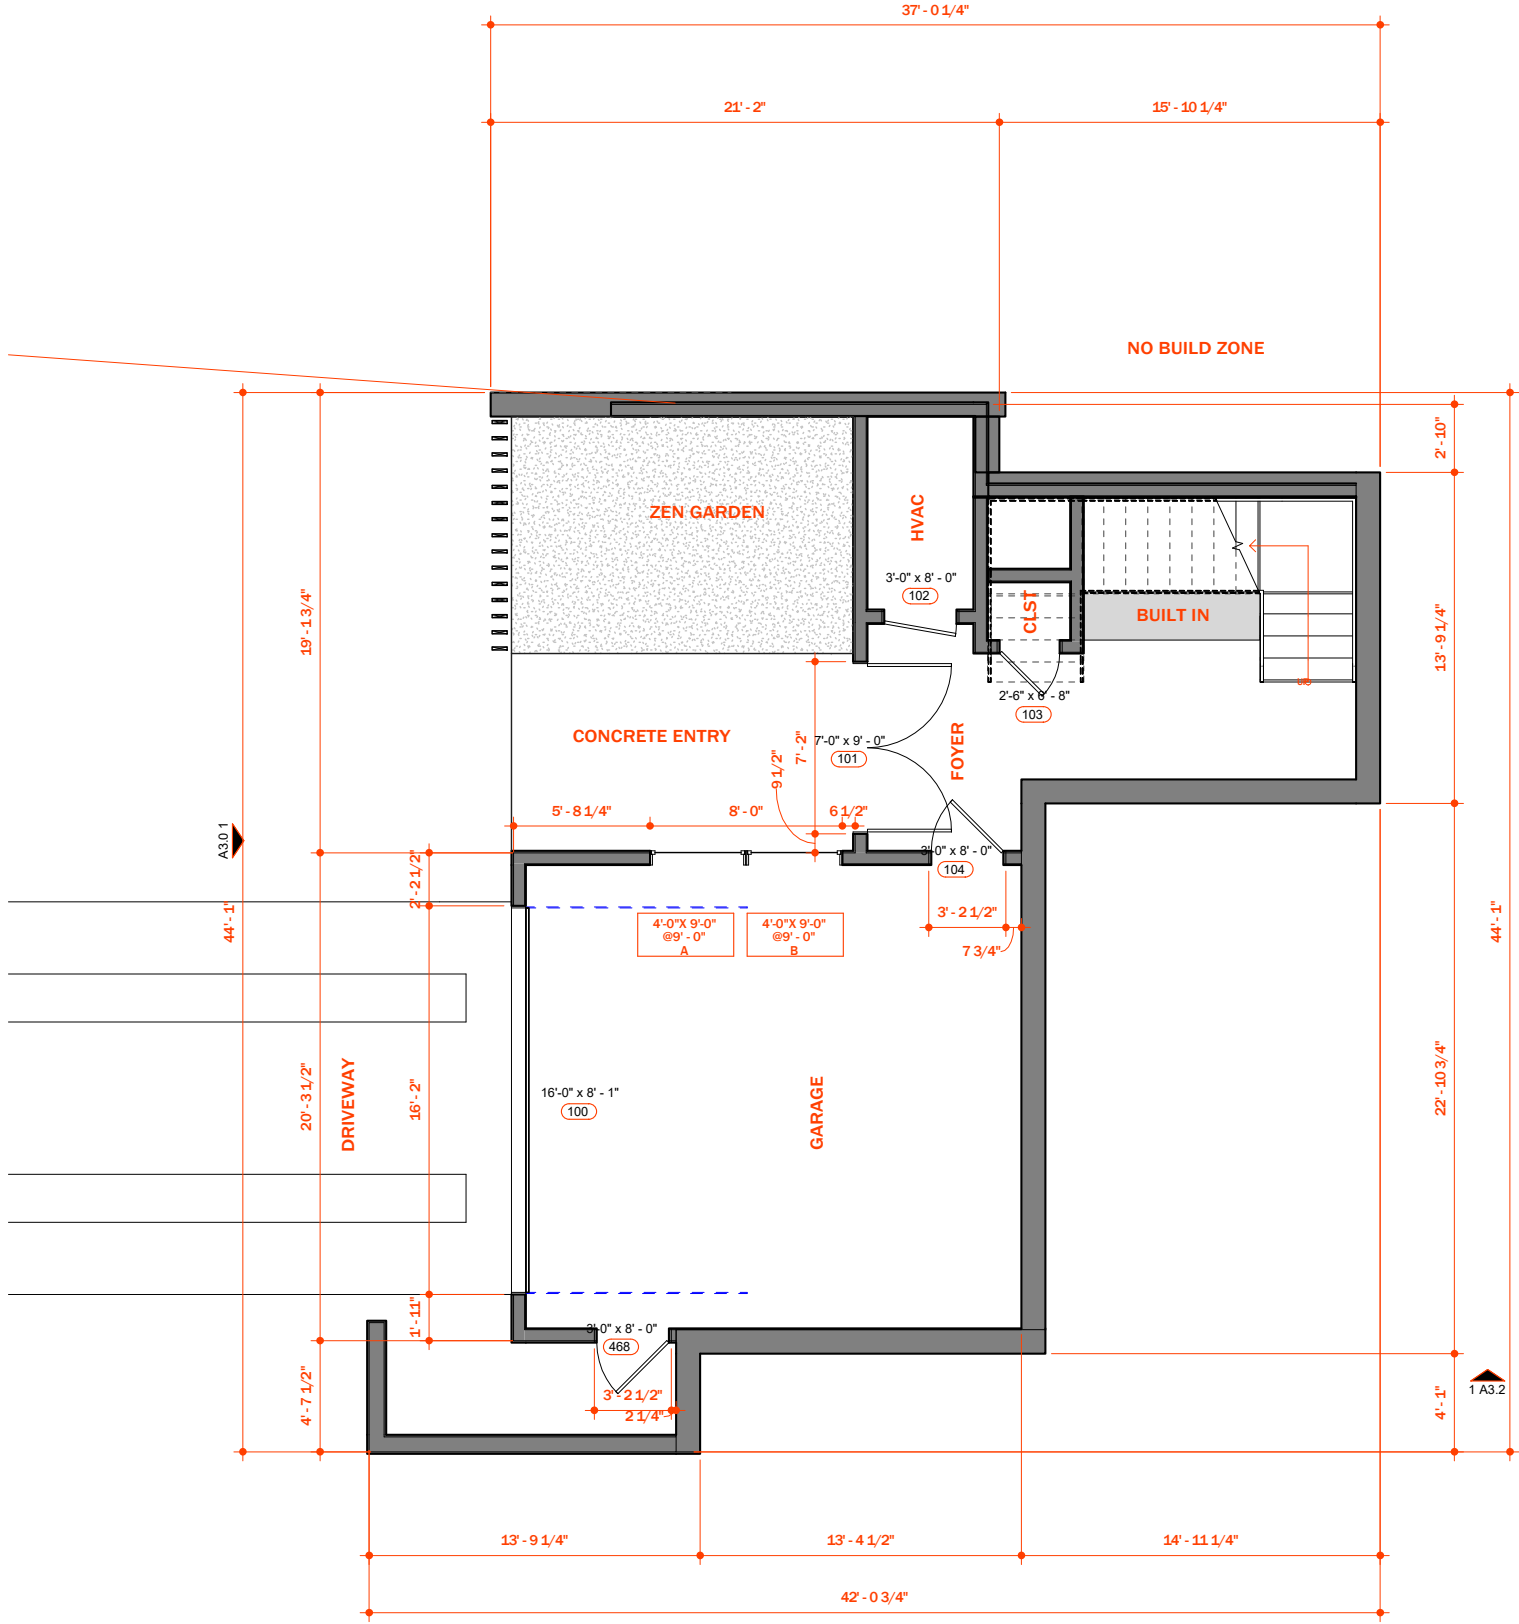

DD_Pres

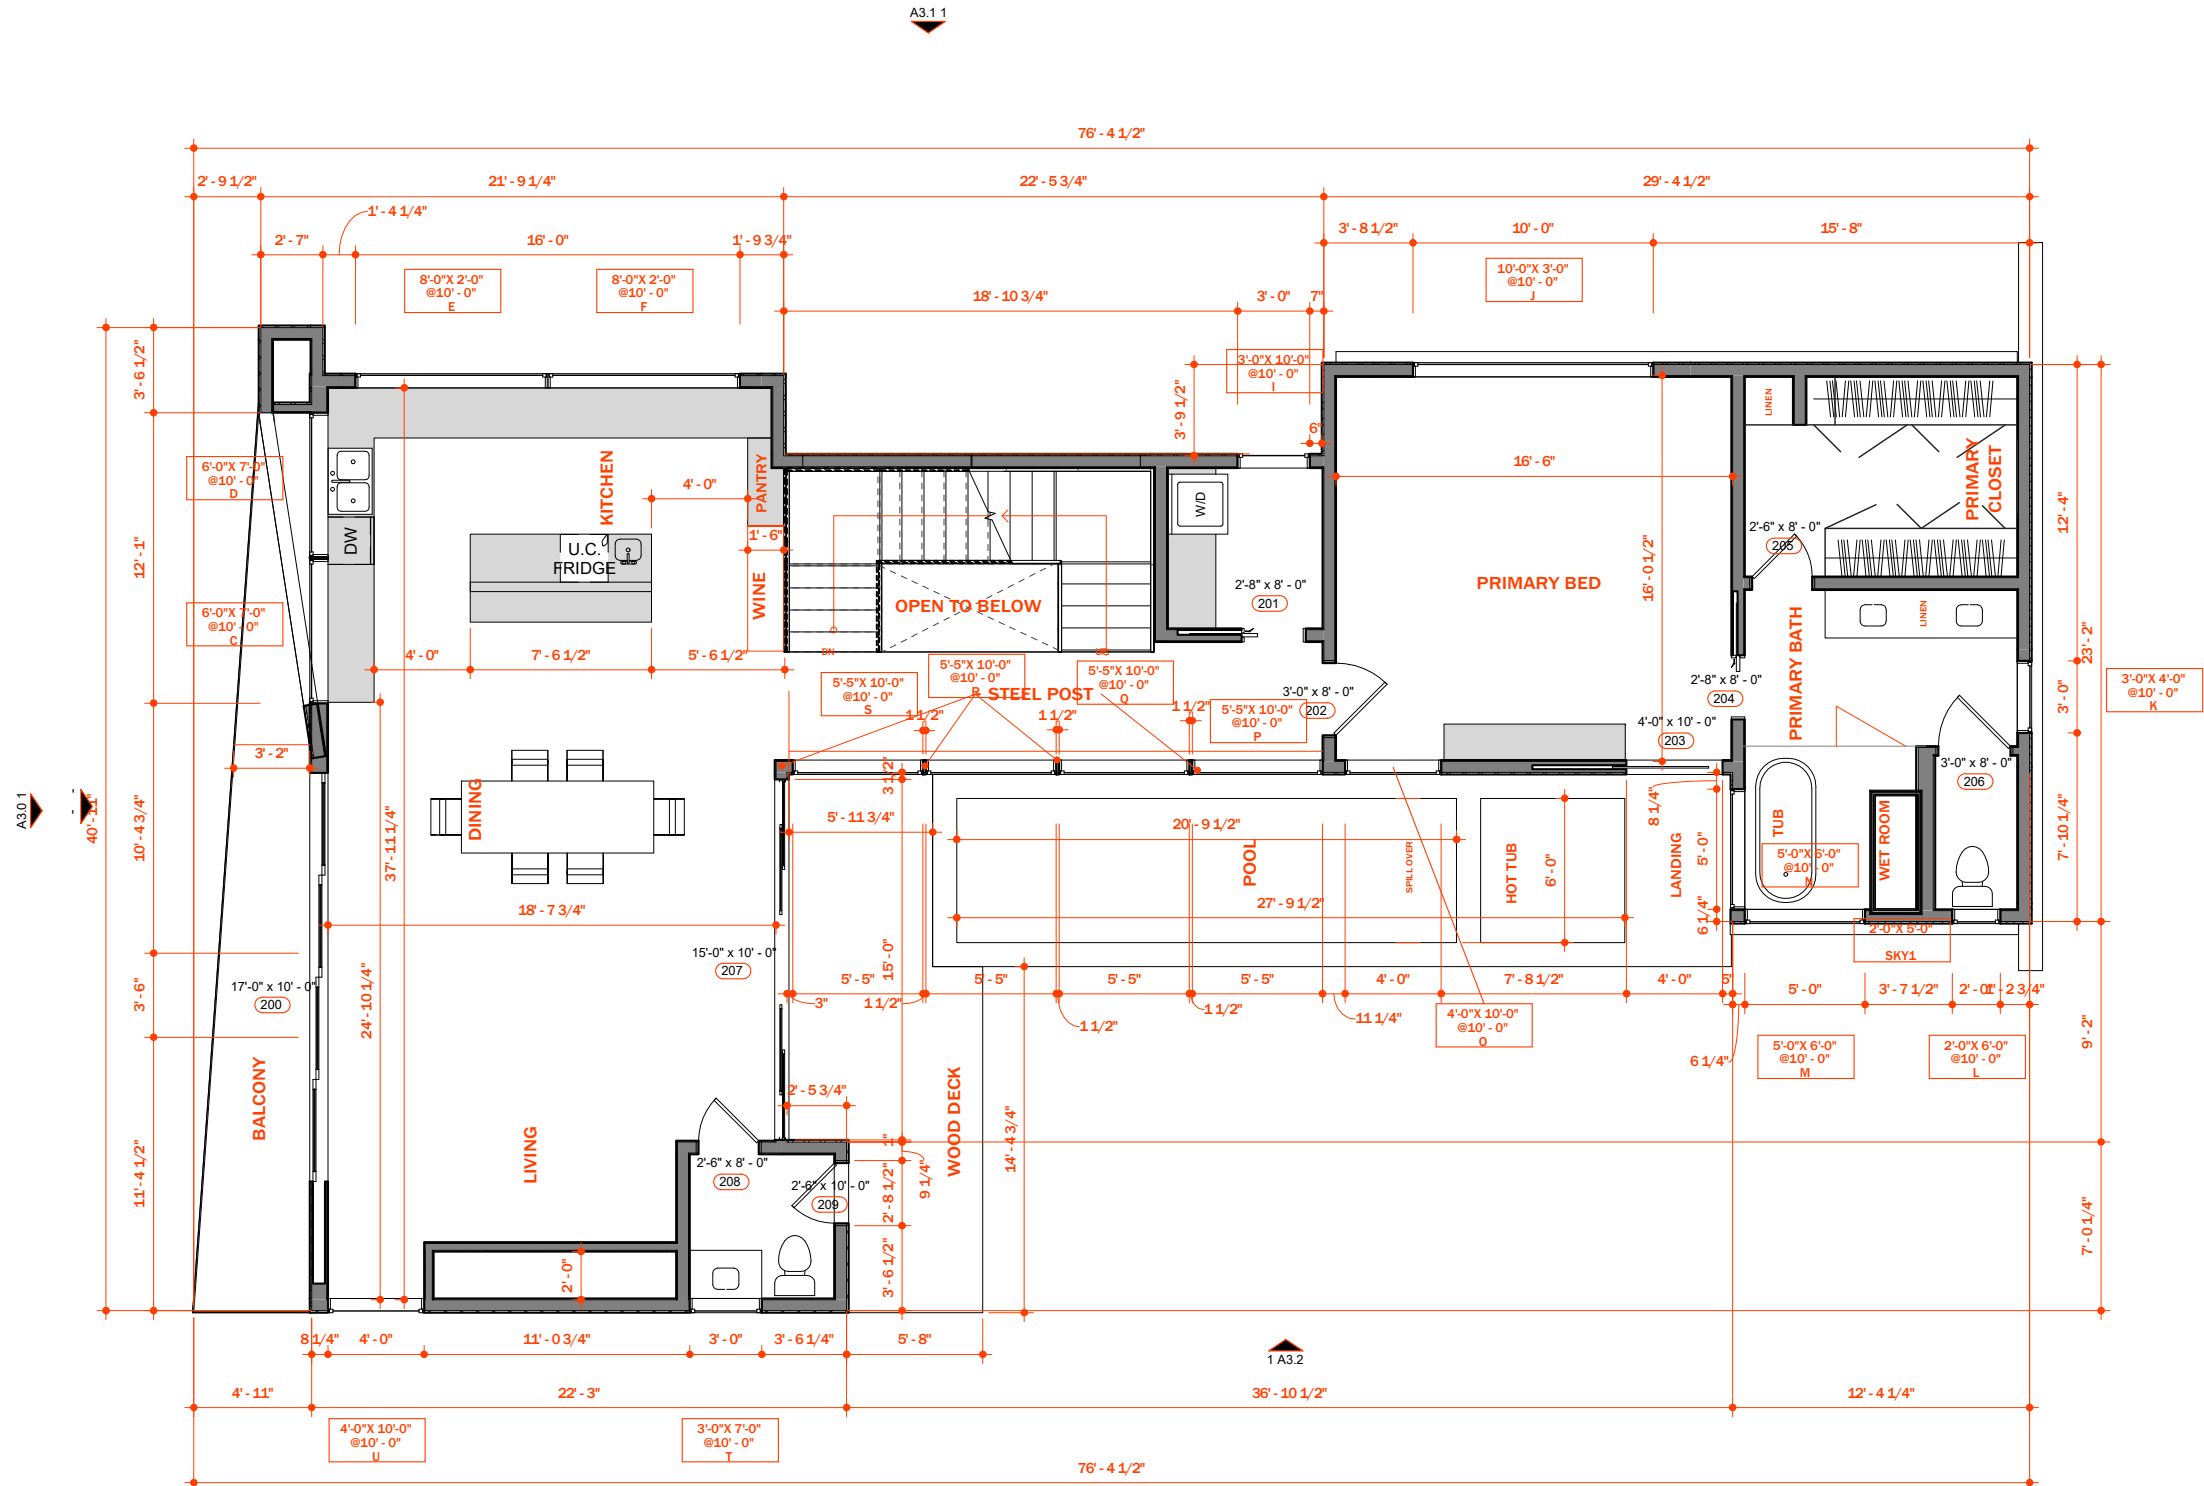

1 2ND LEVEL
SCALE: 1/4" = 1'-0"


NOTES:

CD SET

FLOORPLANS

A2.3

BY: DRAWN CHRIS ZUNIGA

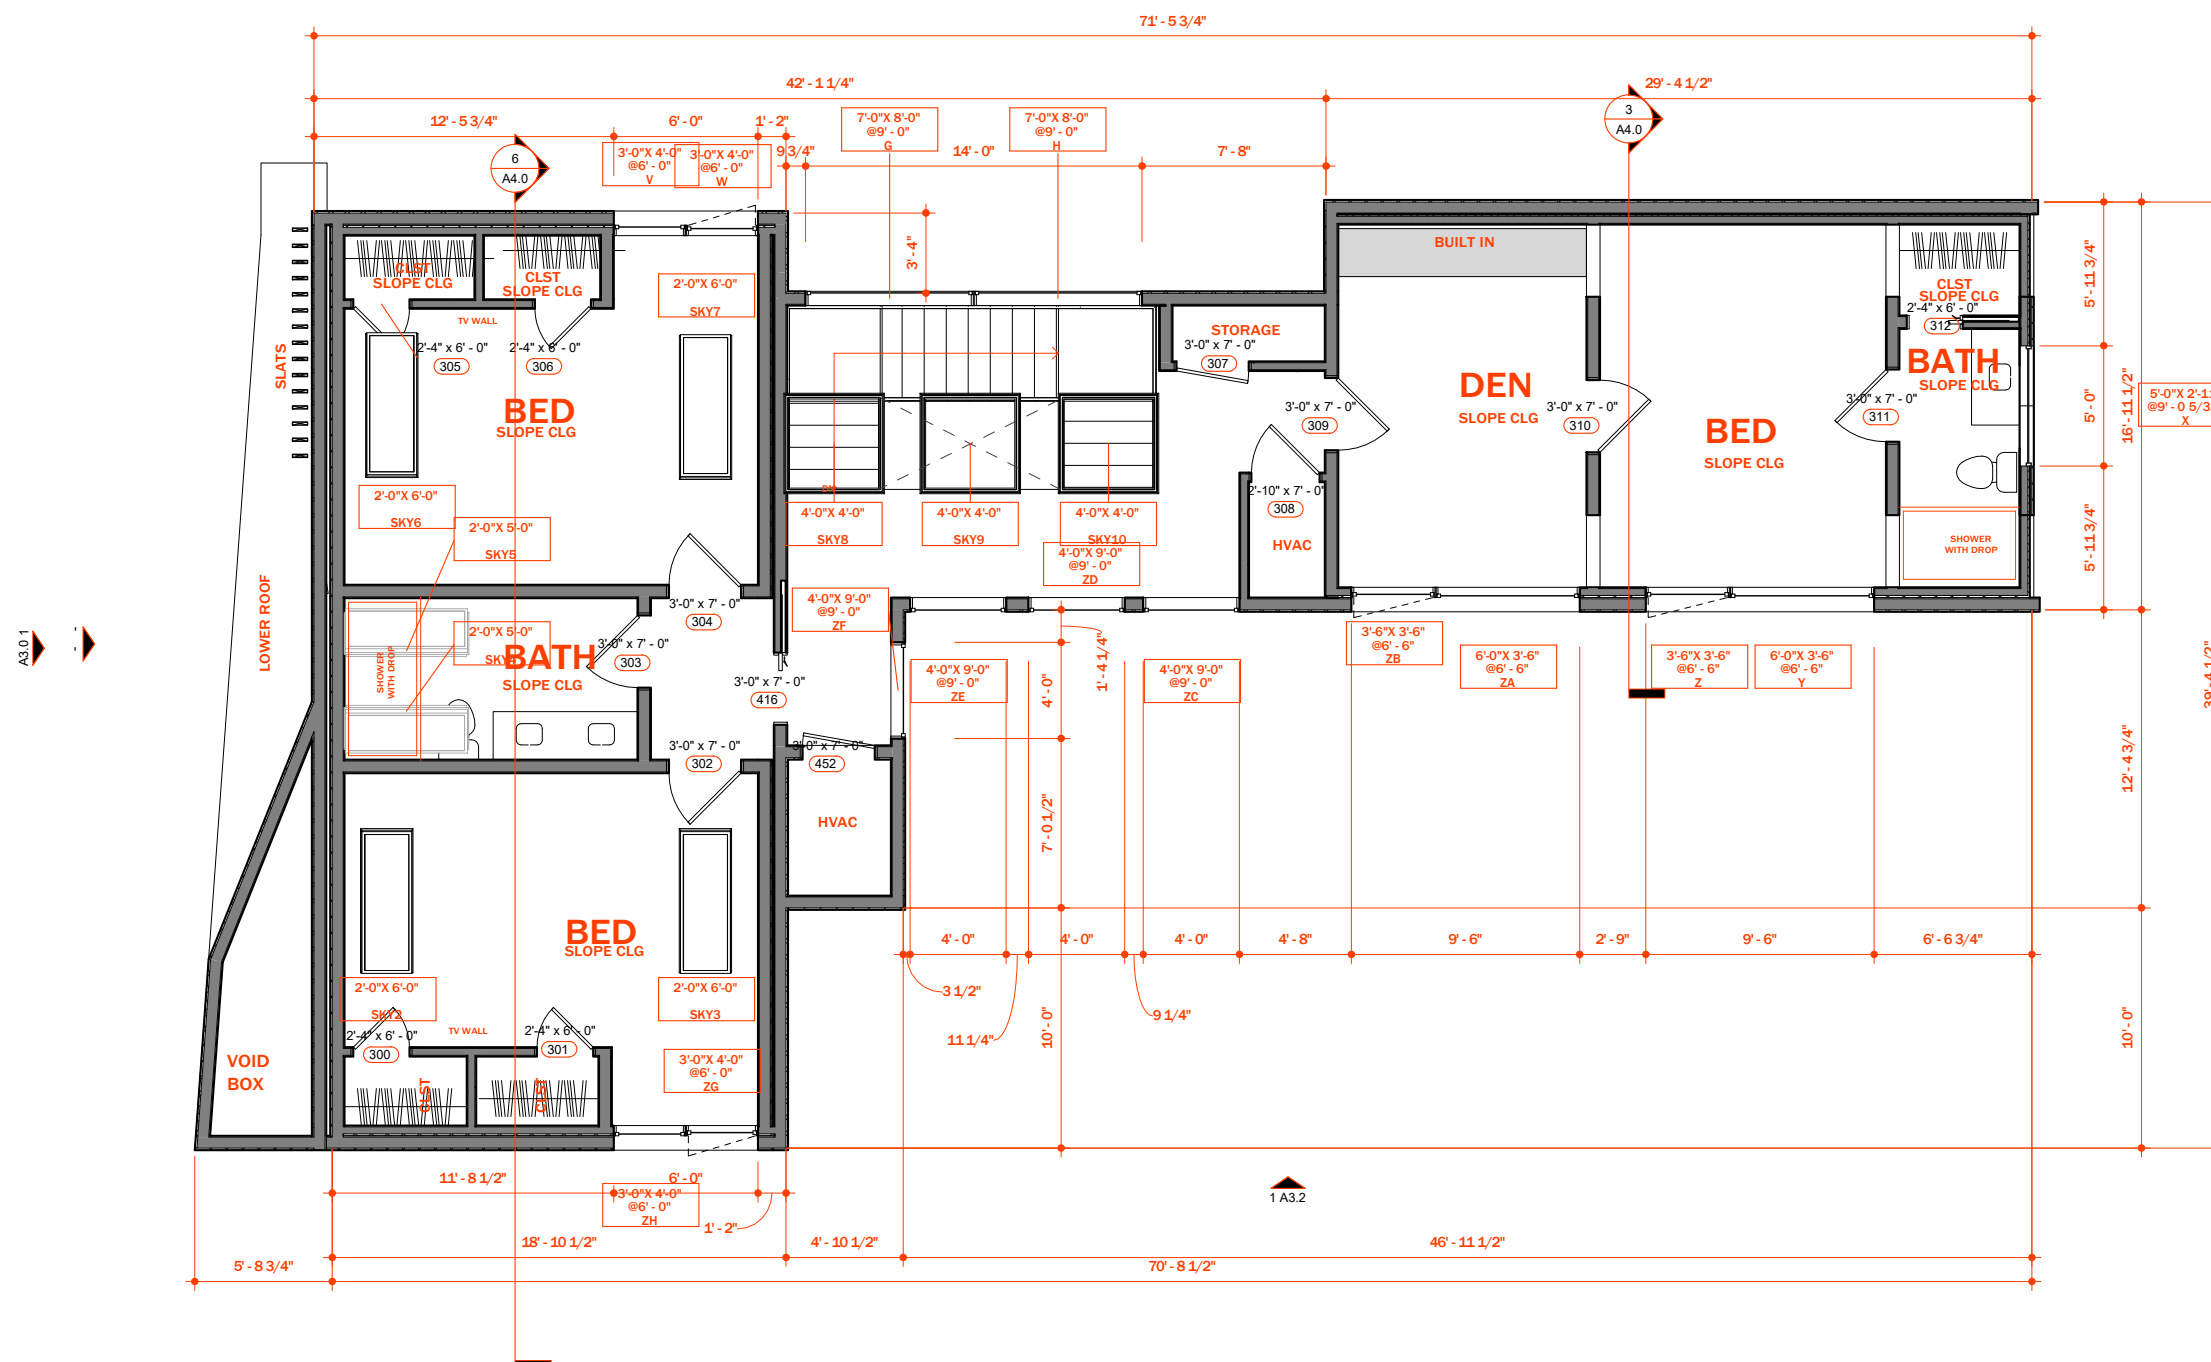


1

3RD LEVEL

SCALE: 1/4" = 1'-0"

- FINISH NOTES:**
- **FINISH 1** : TONGUE AND GROOVE WOOD SIDING
 - **FINISH 2** : HORIZONTAL 1" BOARD 1" BATTEN
 - **FINISH 3** : STUCCO
 - **FINISH 5** : 2X8 CEDAR SLATS (MATCH STAIN WITH T/O WOOD)
 - **FINISH 6** : CONCRETE STEM WALL
 - **ROOF 01** : TPO
 - **ROOF 02** : METAL ROOF
 - **FASCIA 01** : HARDIE PAINTED BLACK

PROJECT:	
1205 ALTA VISTA AVE	
AUSTIN, TX	
DATE:	03/05/2021
PROJECT NO:	KTN9501
REVISION	DATE
NOTES:	

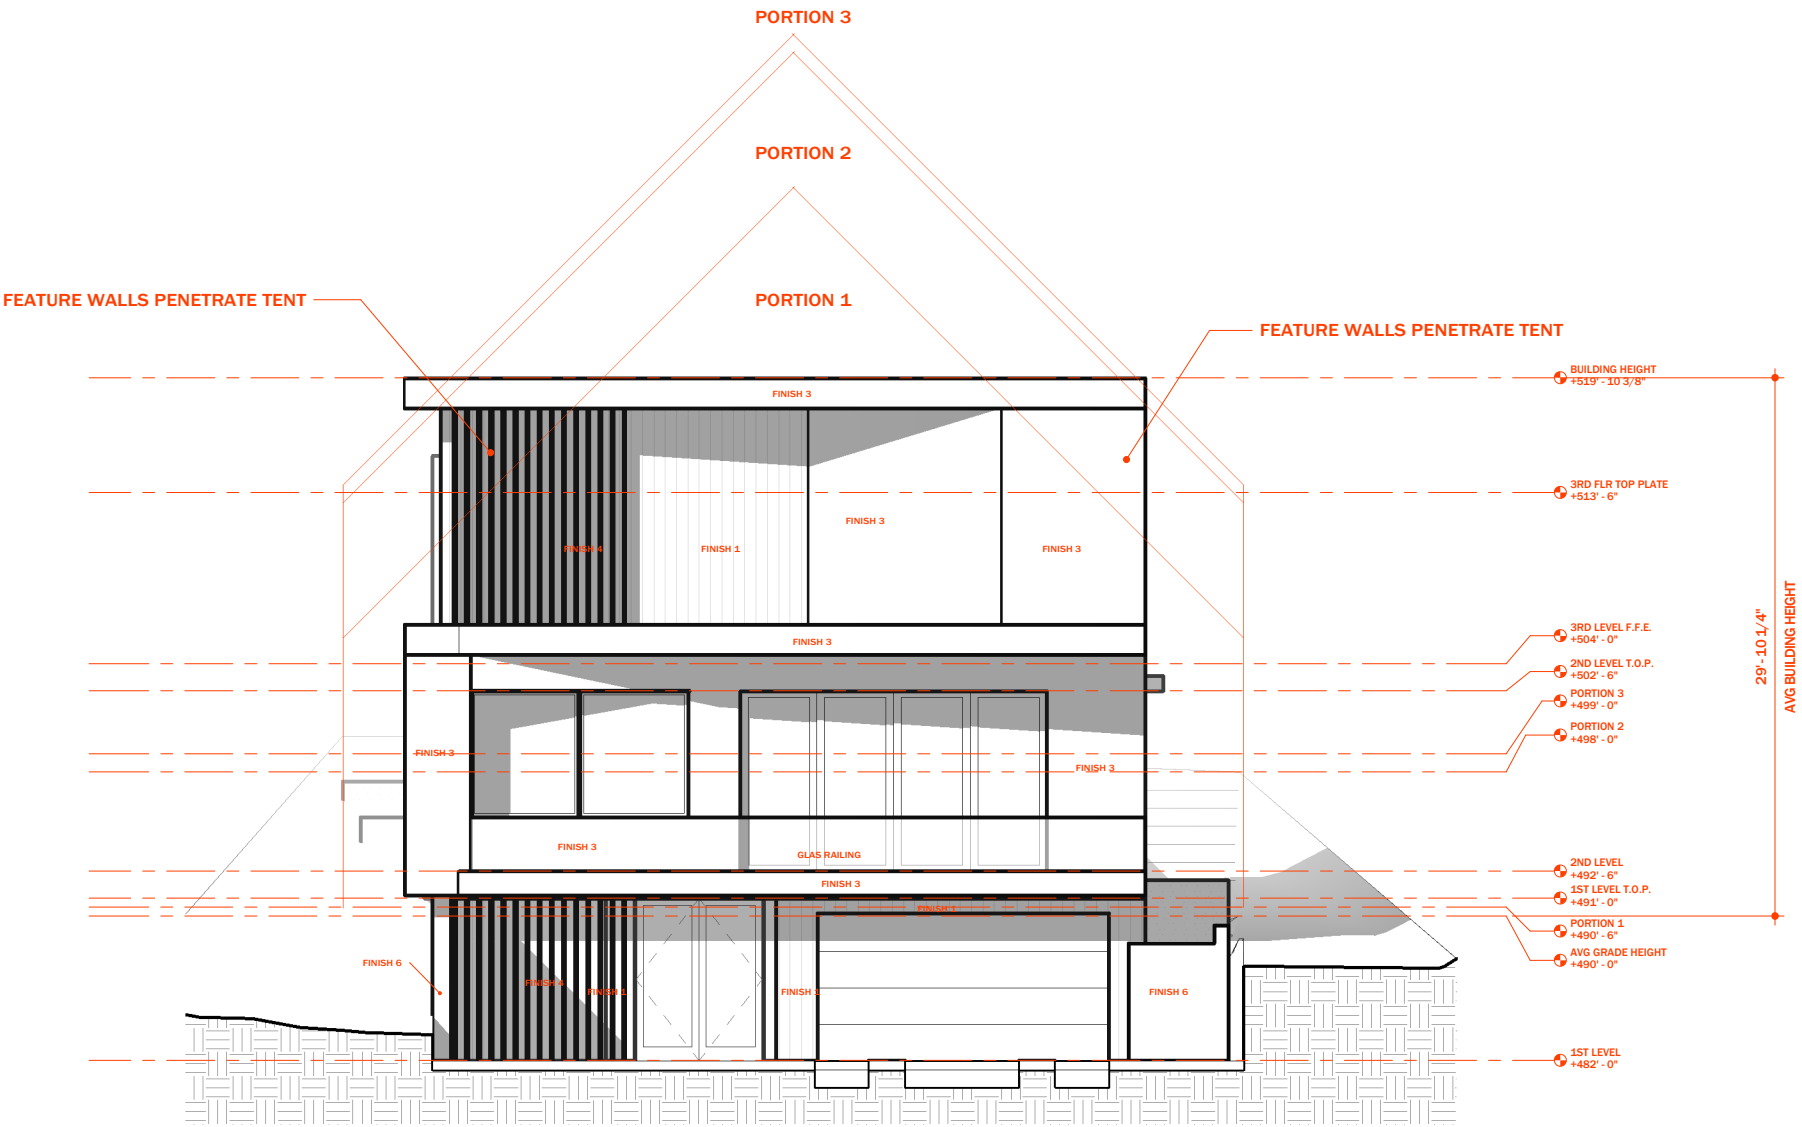

1

FRONT BUILDING ELEVATION

SCALE: 3/16" = 1'-0"

CD SET

EXTERIOR ELEVATIONS

A3.0

FINISH NOTES:

- FINISH 1 : TONGUE AND GROOVE WOOD SIDING
- FINISH 2 : HORIZONTAL 1" BOARD 1" BATTEN
- FINISH 3 : STUCCO
- FINISH 5 : 2X8 CEDAR SLATS (MATCH STAIN WITH T/O WOOD)
- FINISH 6 : CONCRETE STEM WALL
- ROOF 01 : TPO
- ROOF 02 : METAL ROOF
- FASCIA 01 : HARDIE PAINTED BLACK


PROJECT:
1205 ALTA
VISTA AVE

AUSTIN, TX

DATE: 03/05/2021
PROJECT NO: KTN9501

REVISION DATE

NOTES:

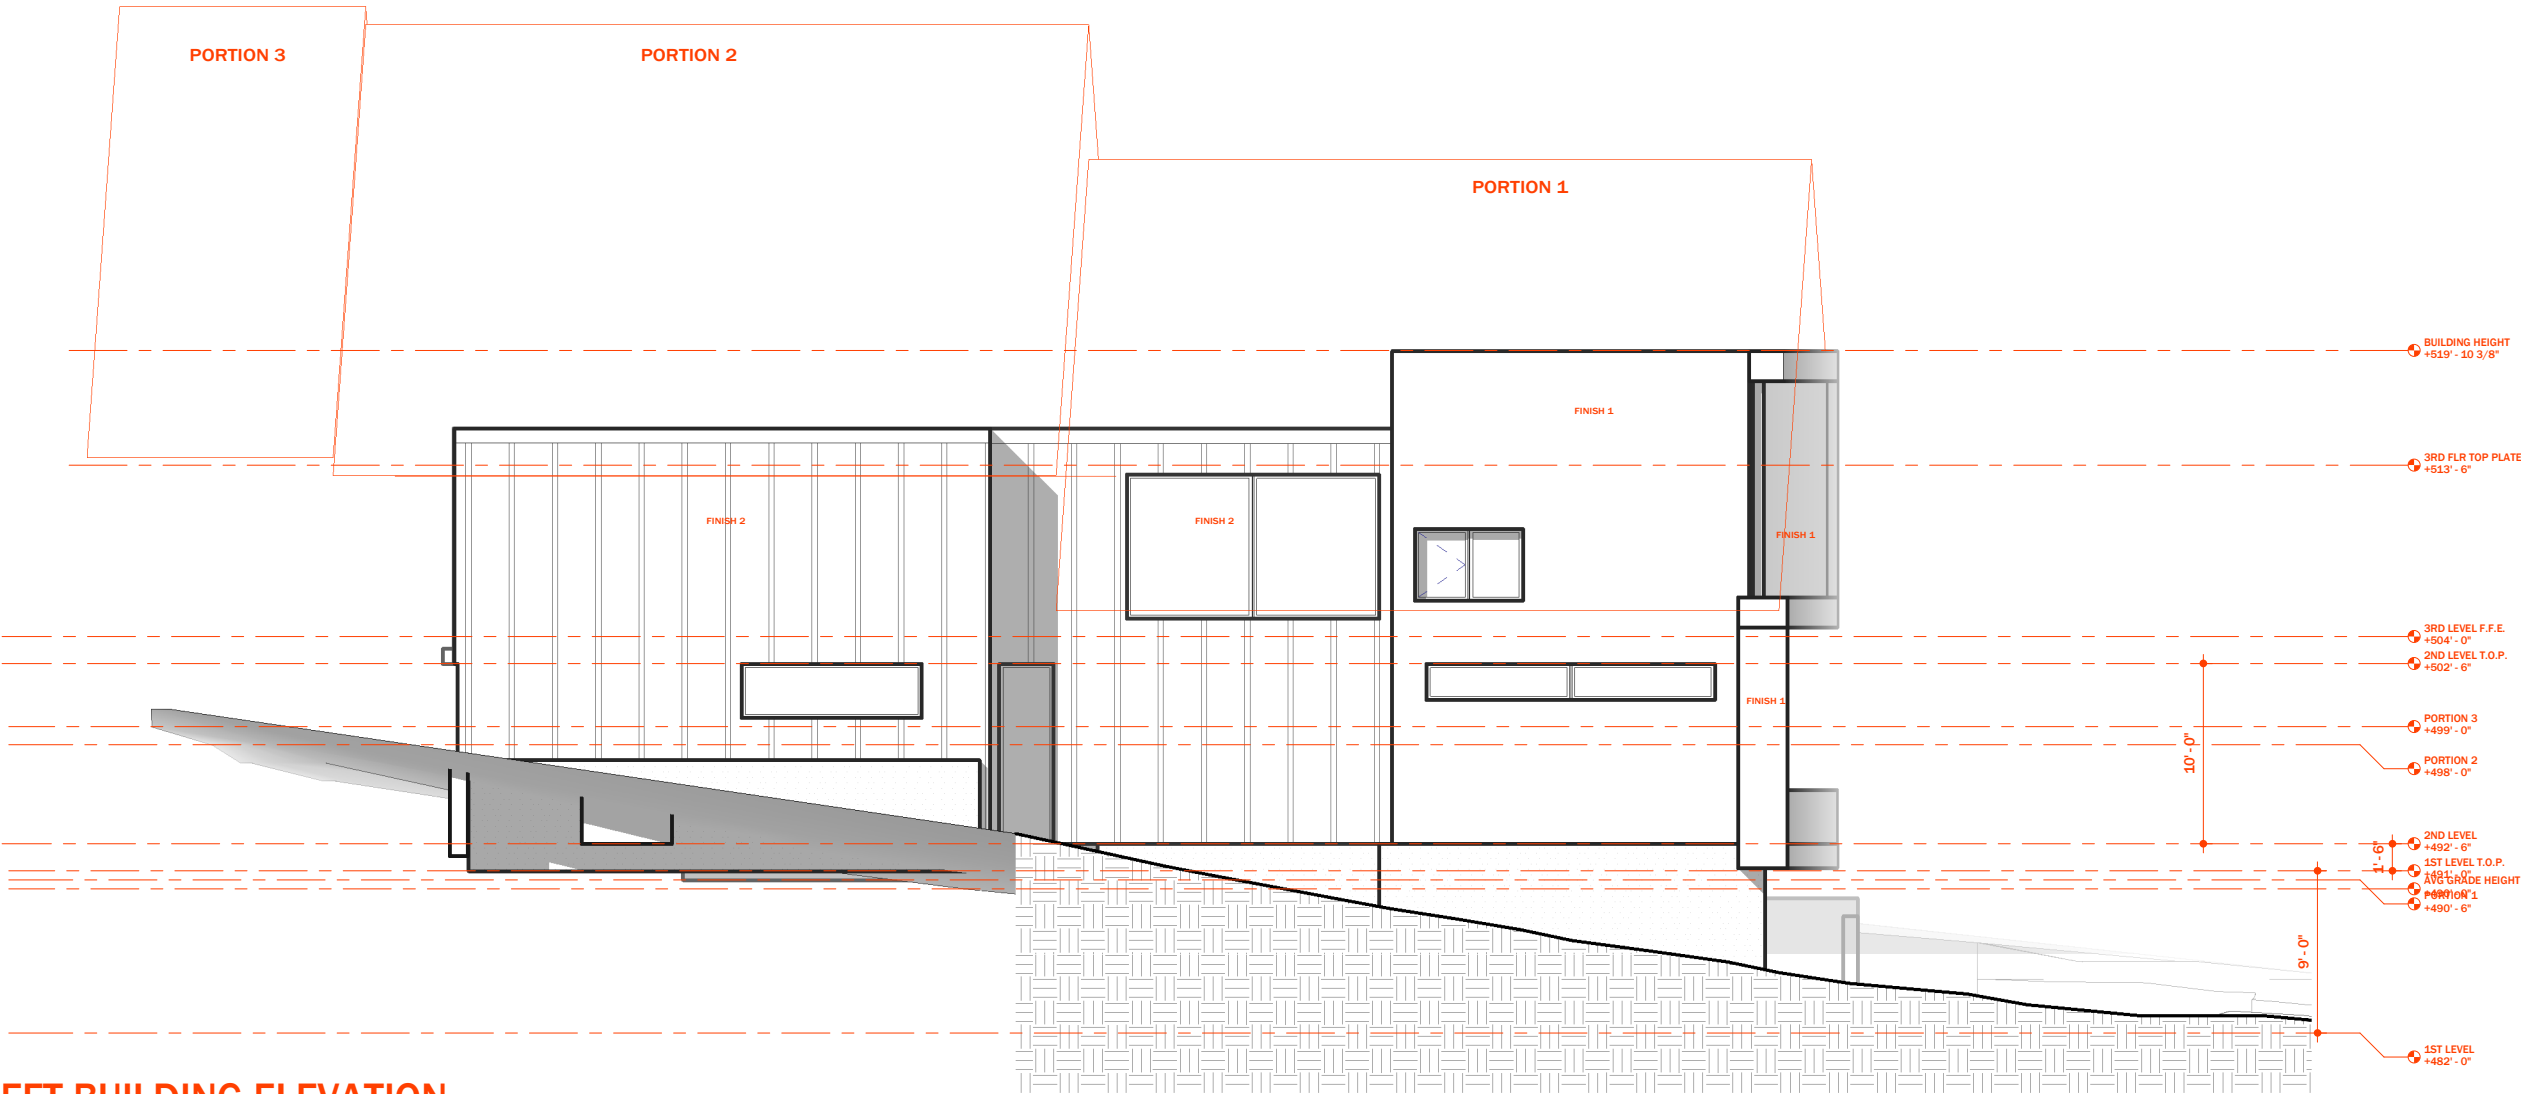

1

LEFT BUILDING ELEVATION

SCALE: 3/16" = 1'-0"


CD SET

EXTERIOR
ELEVATIONS

A3.1

- FINISH NOTES:**
- **FINISH 1** : TONGUE AND GROOVE WOOD SIDING
 - **FINISH 2** : HORIZONTAL 1" BOARD 1" BATTEN
 - **FINISH 3** : STUCCO
 - **FINISH 5** : 2X8 CEDAR SLATS (MATCH STAIN WITH T/O WOOD)
 - **FINISH 6** : CONCRETE STEM WALL
 - **ROOF 01** : TPO
 - **ROOF 02** : METAL ROOF
 - **FASCIA 01** : HARDIE PAINTED BLACK

PROJECT: 1205 ALTA VISTA AVE AUSTIN, TX	
DATE: PROJECT NO:	03/05/2021 KTN9501
REVISION	DATE
NOTES:	

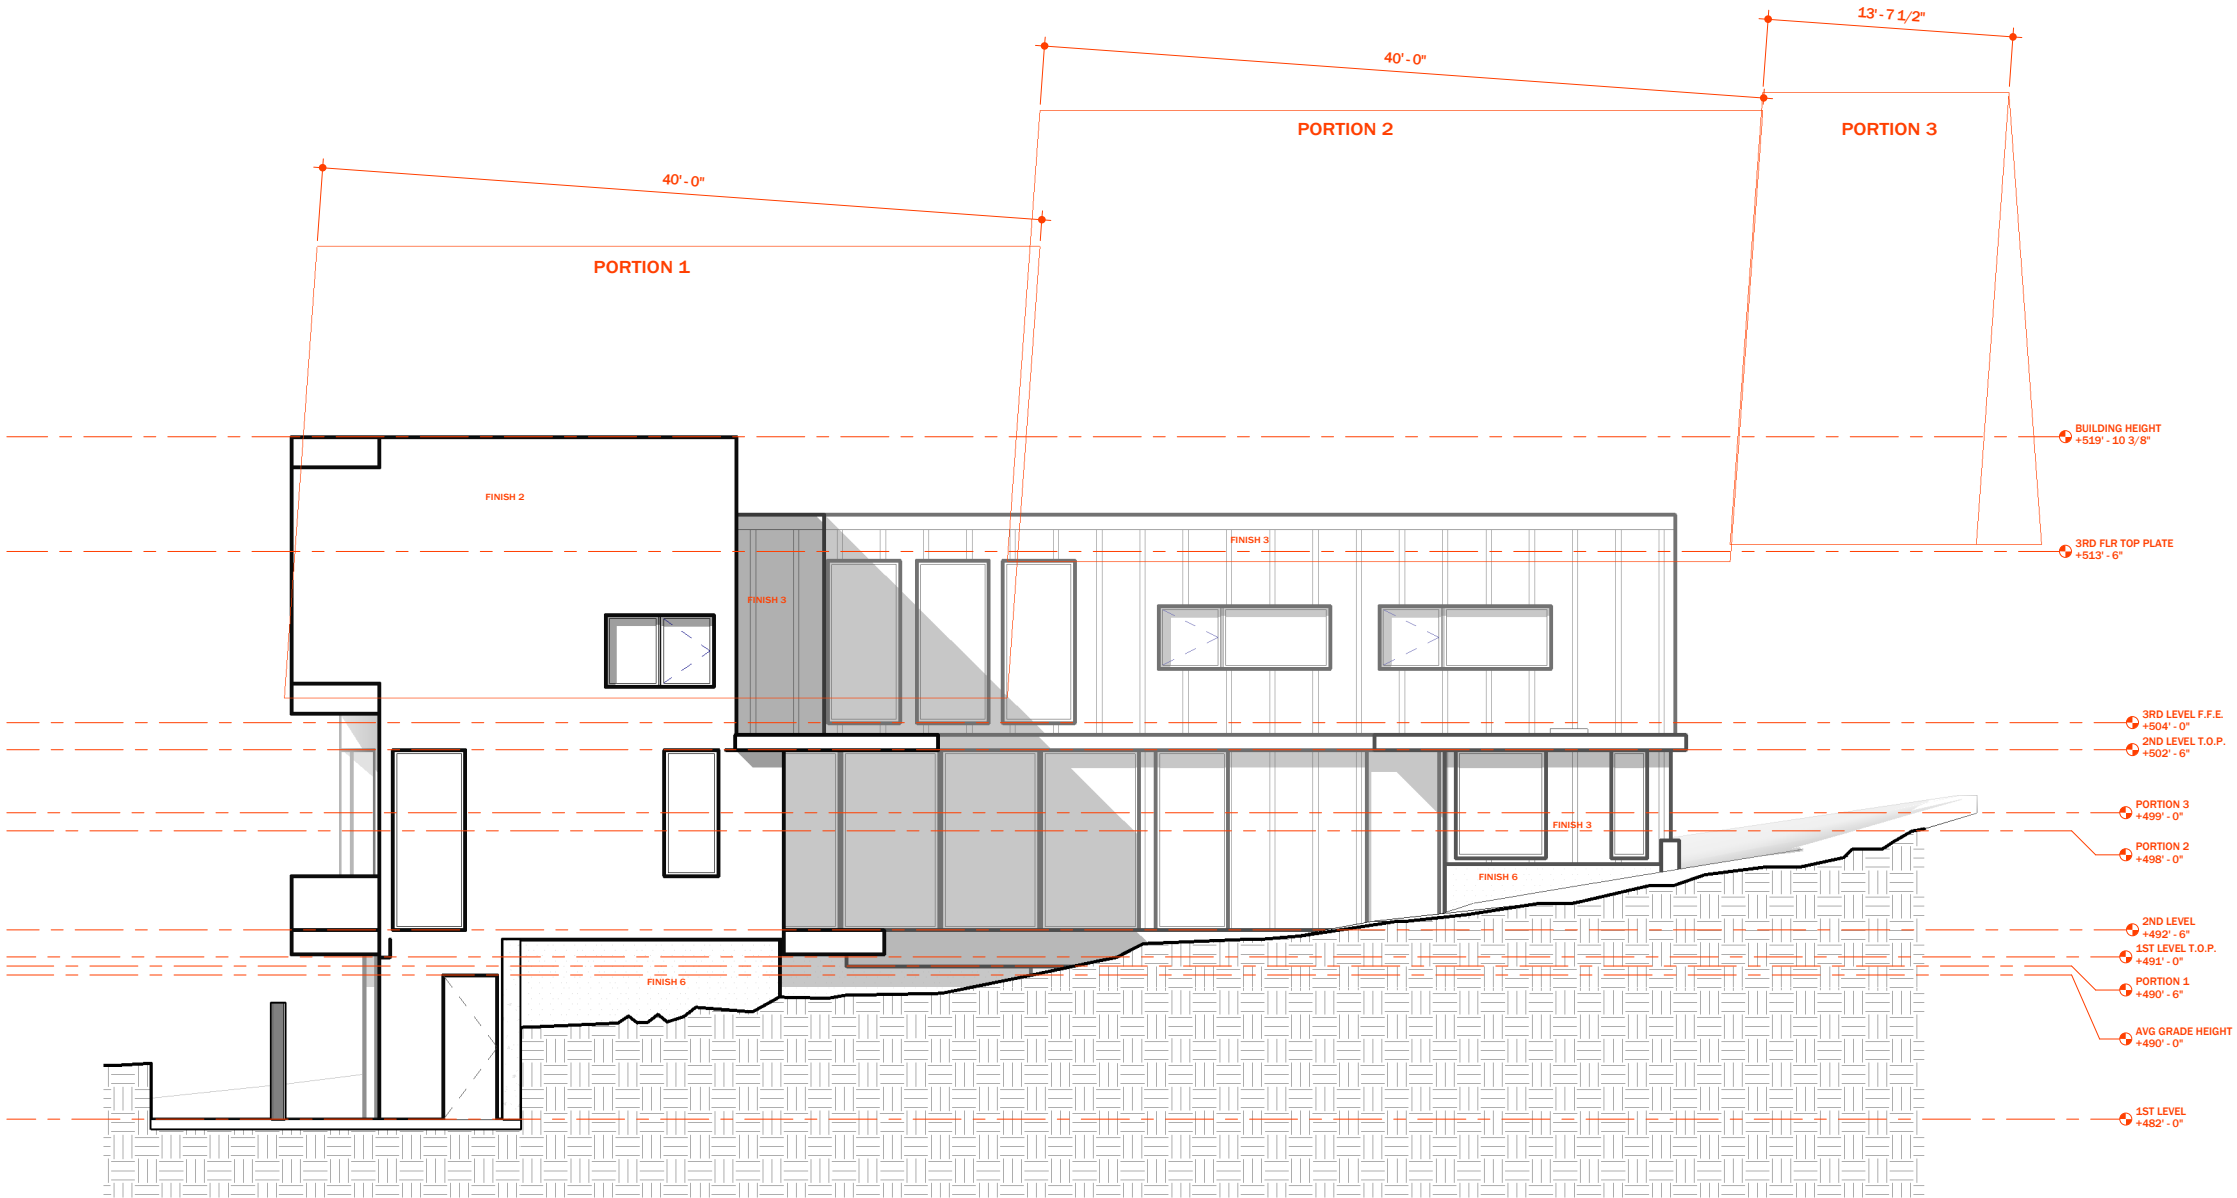

1 RIGHT BUILDING ELEVATION
SCALE: 3/16" = 1'-0"

CD SET

EXTERIOR
ELEVATIONS

A3.2

FINISH NOTES:

- FINISH 1 : TONGUE AND GROOVE WOOD SIDING
- FINISH 2 : HORIZONTAL 1" BOARD 1" BATTEN
- FINISH 3 : STUCCO
- FINISH 5 : 2X8 CEDAR SLATS (MATCH STAIN WITH T/O WOOD)
- FINISH 6 : CONCRETE STEM WALL
- ROOF 01 : TPO
- ROOF 02 : METAL ROOF
- FASCIA 01 : HARDIE PAINTED BLACK

PROJECT:
1205 ALTA
VISTA AVE
AUSTIN, TX

DATE: 03/05/2021
PROJECT NO: KTN9501


REVISION	DATE
----------	------

NOTES:

CD SET

EXTERIOR
ELEVATIONS

A3.3

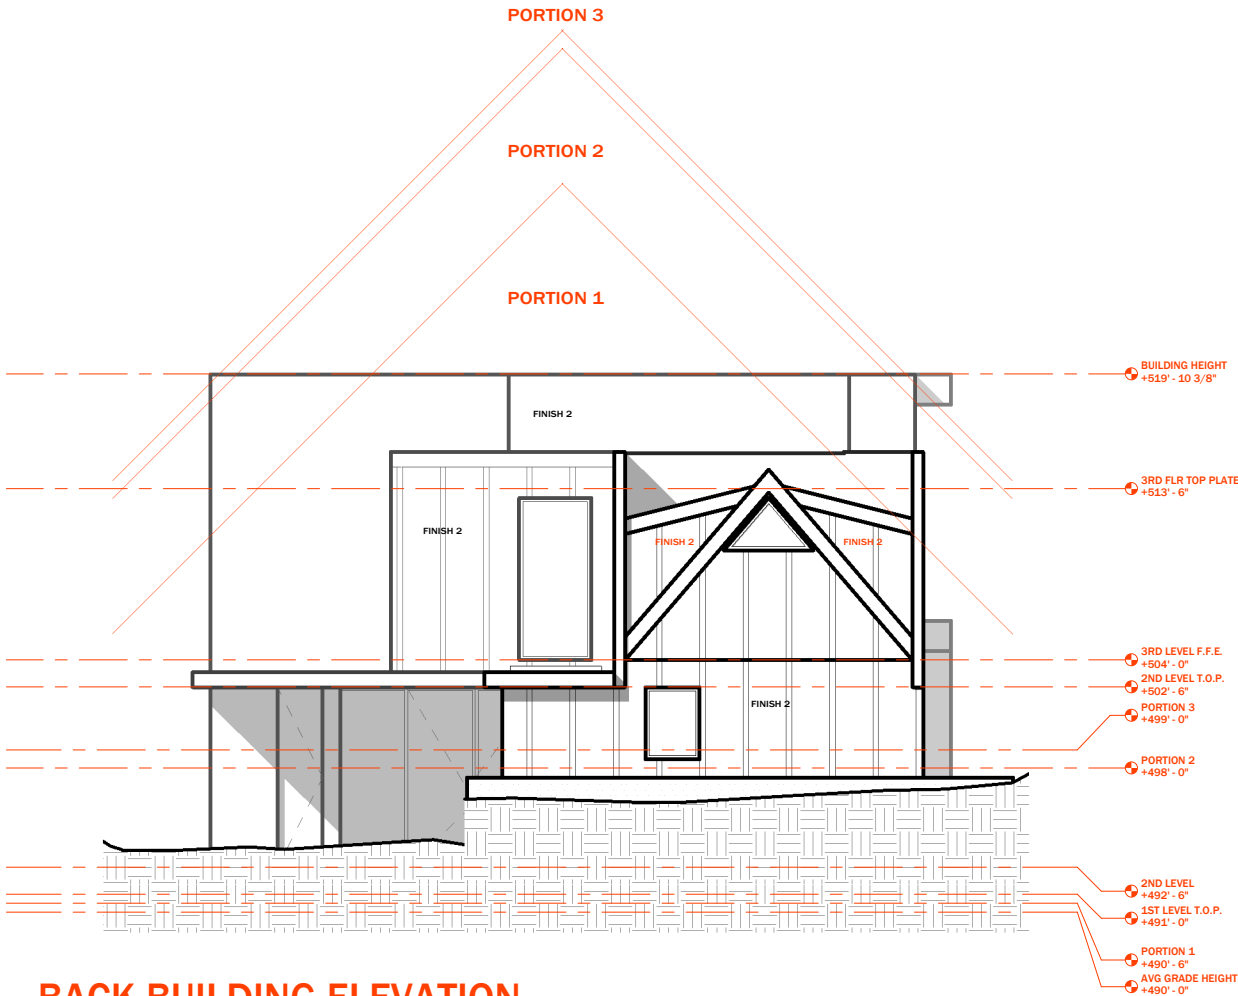

1 BACK BUILDING ELEVATION
SCALE: 3/16" = 1'-0"