



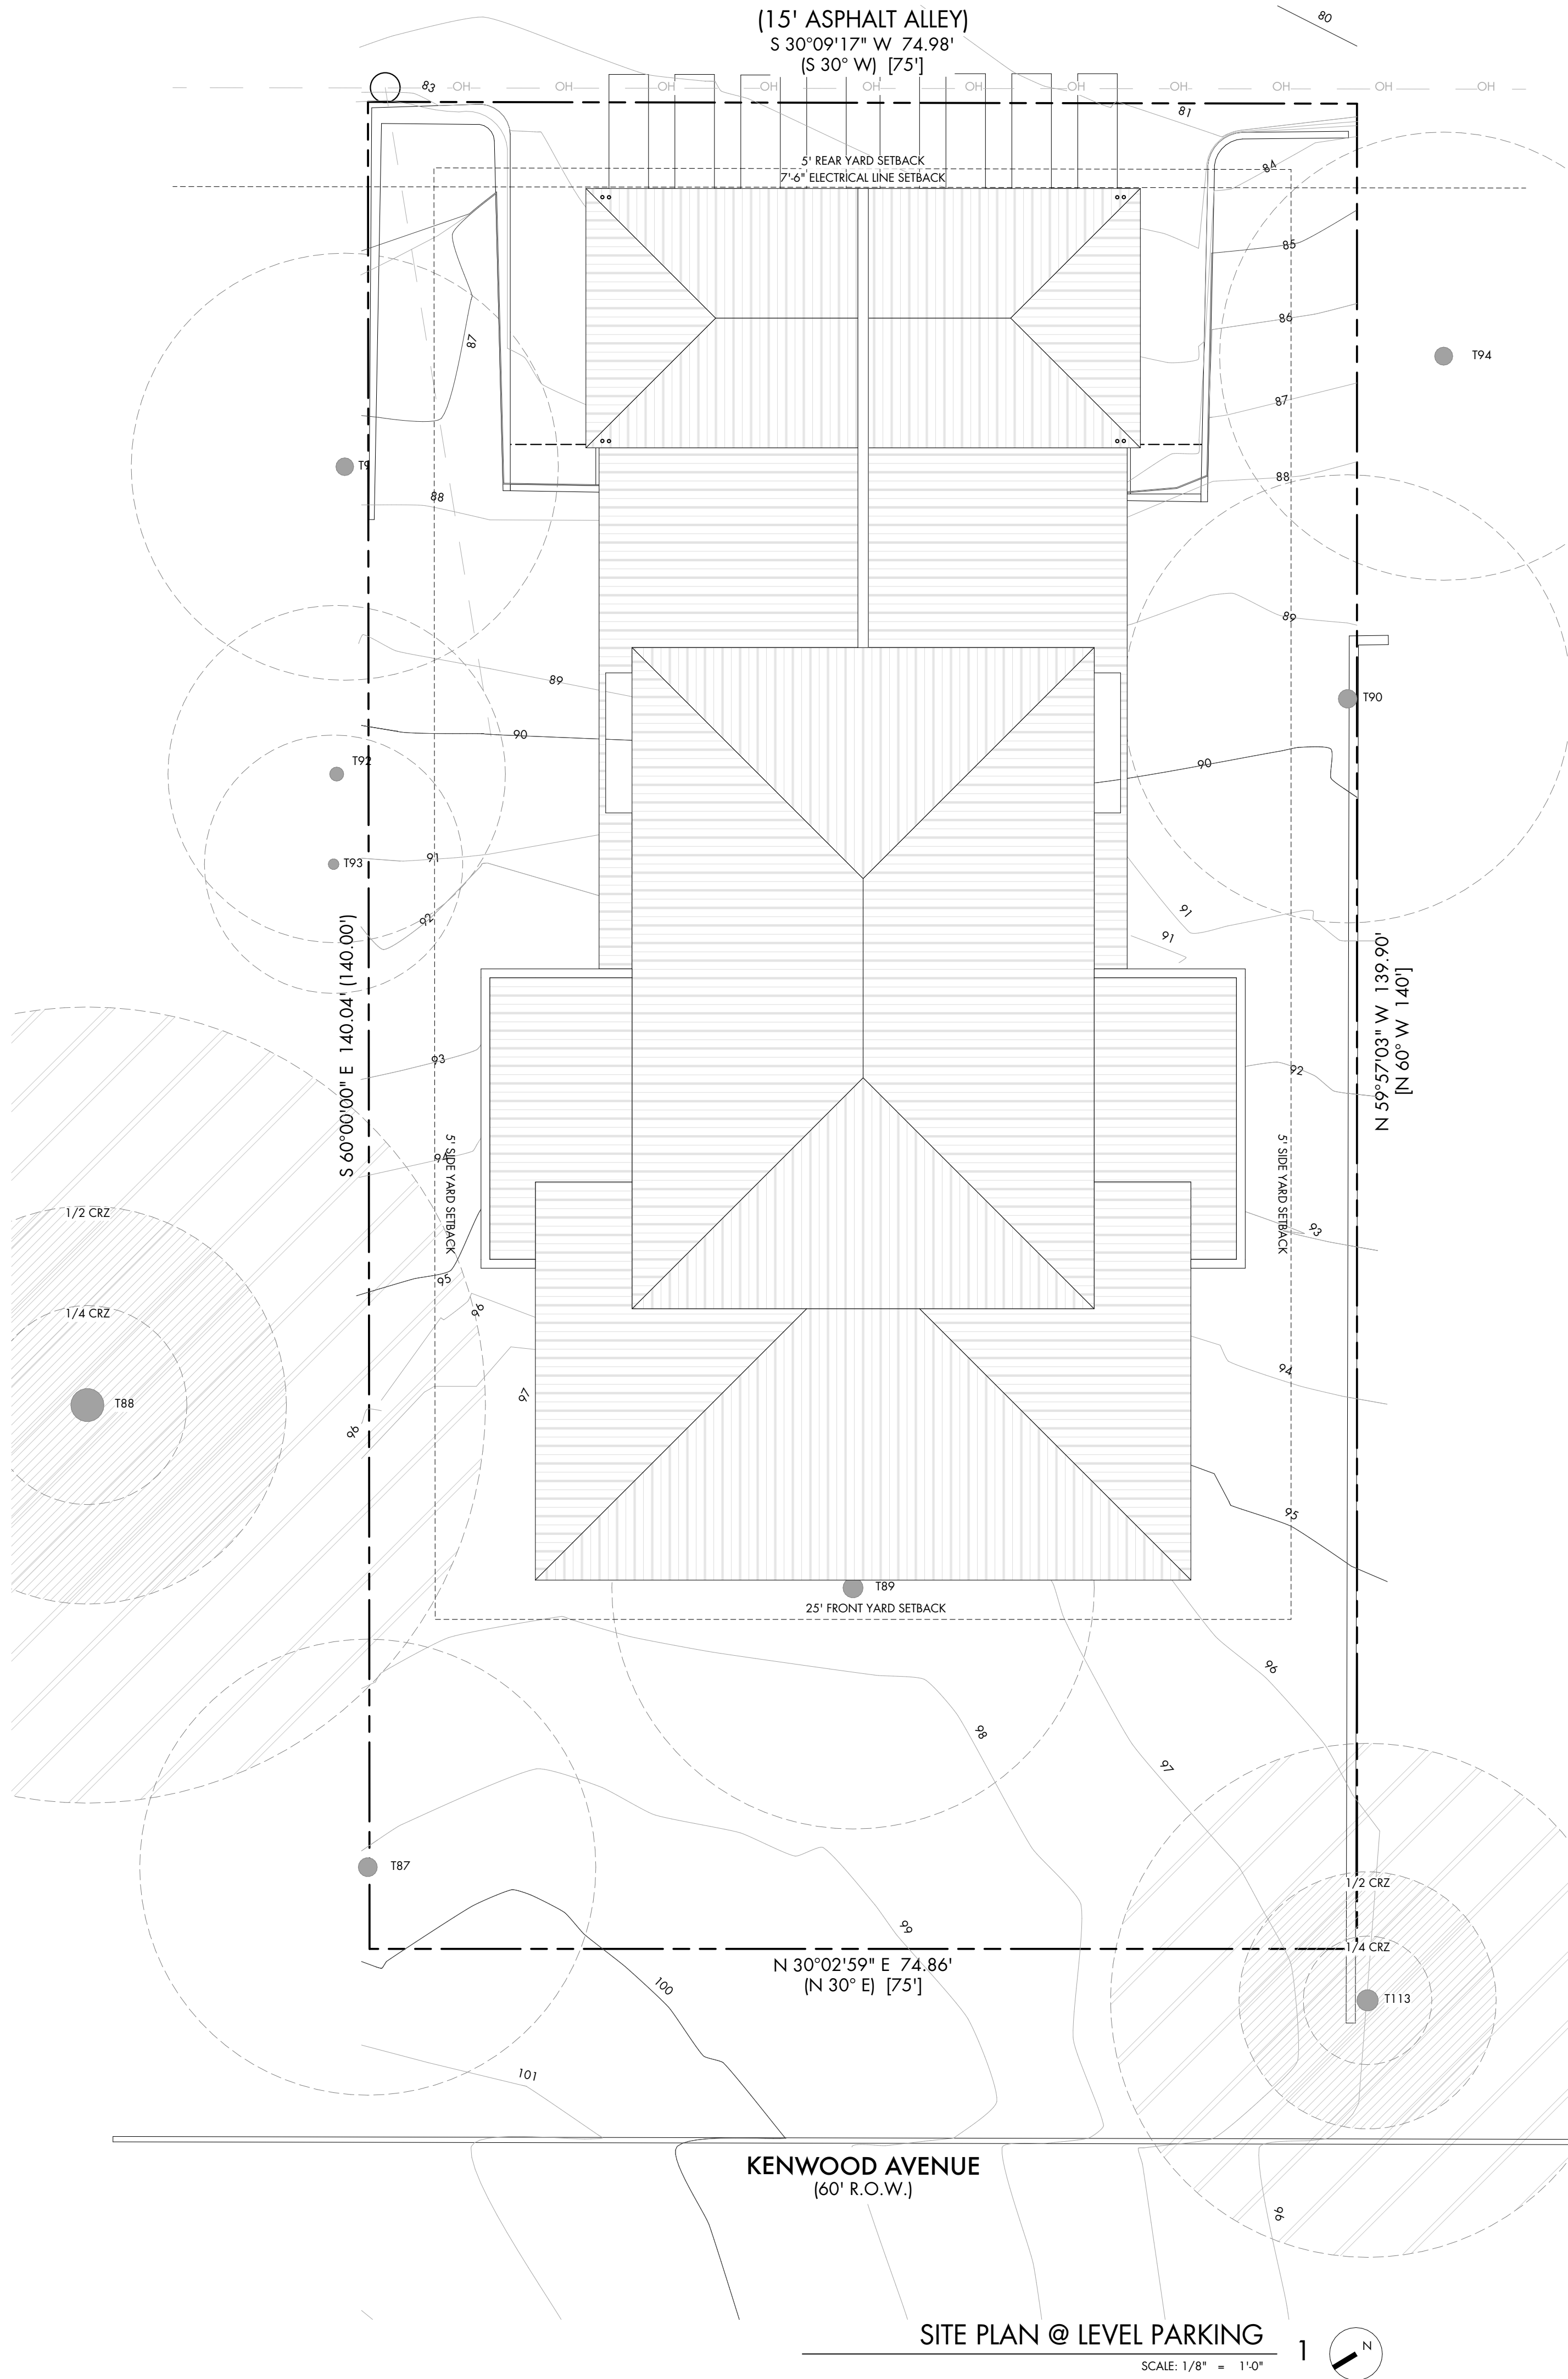


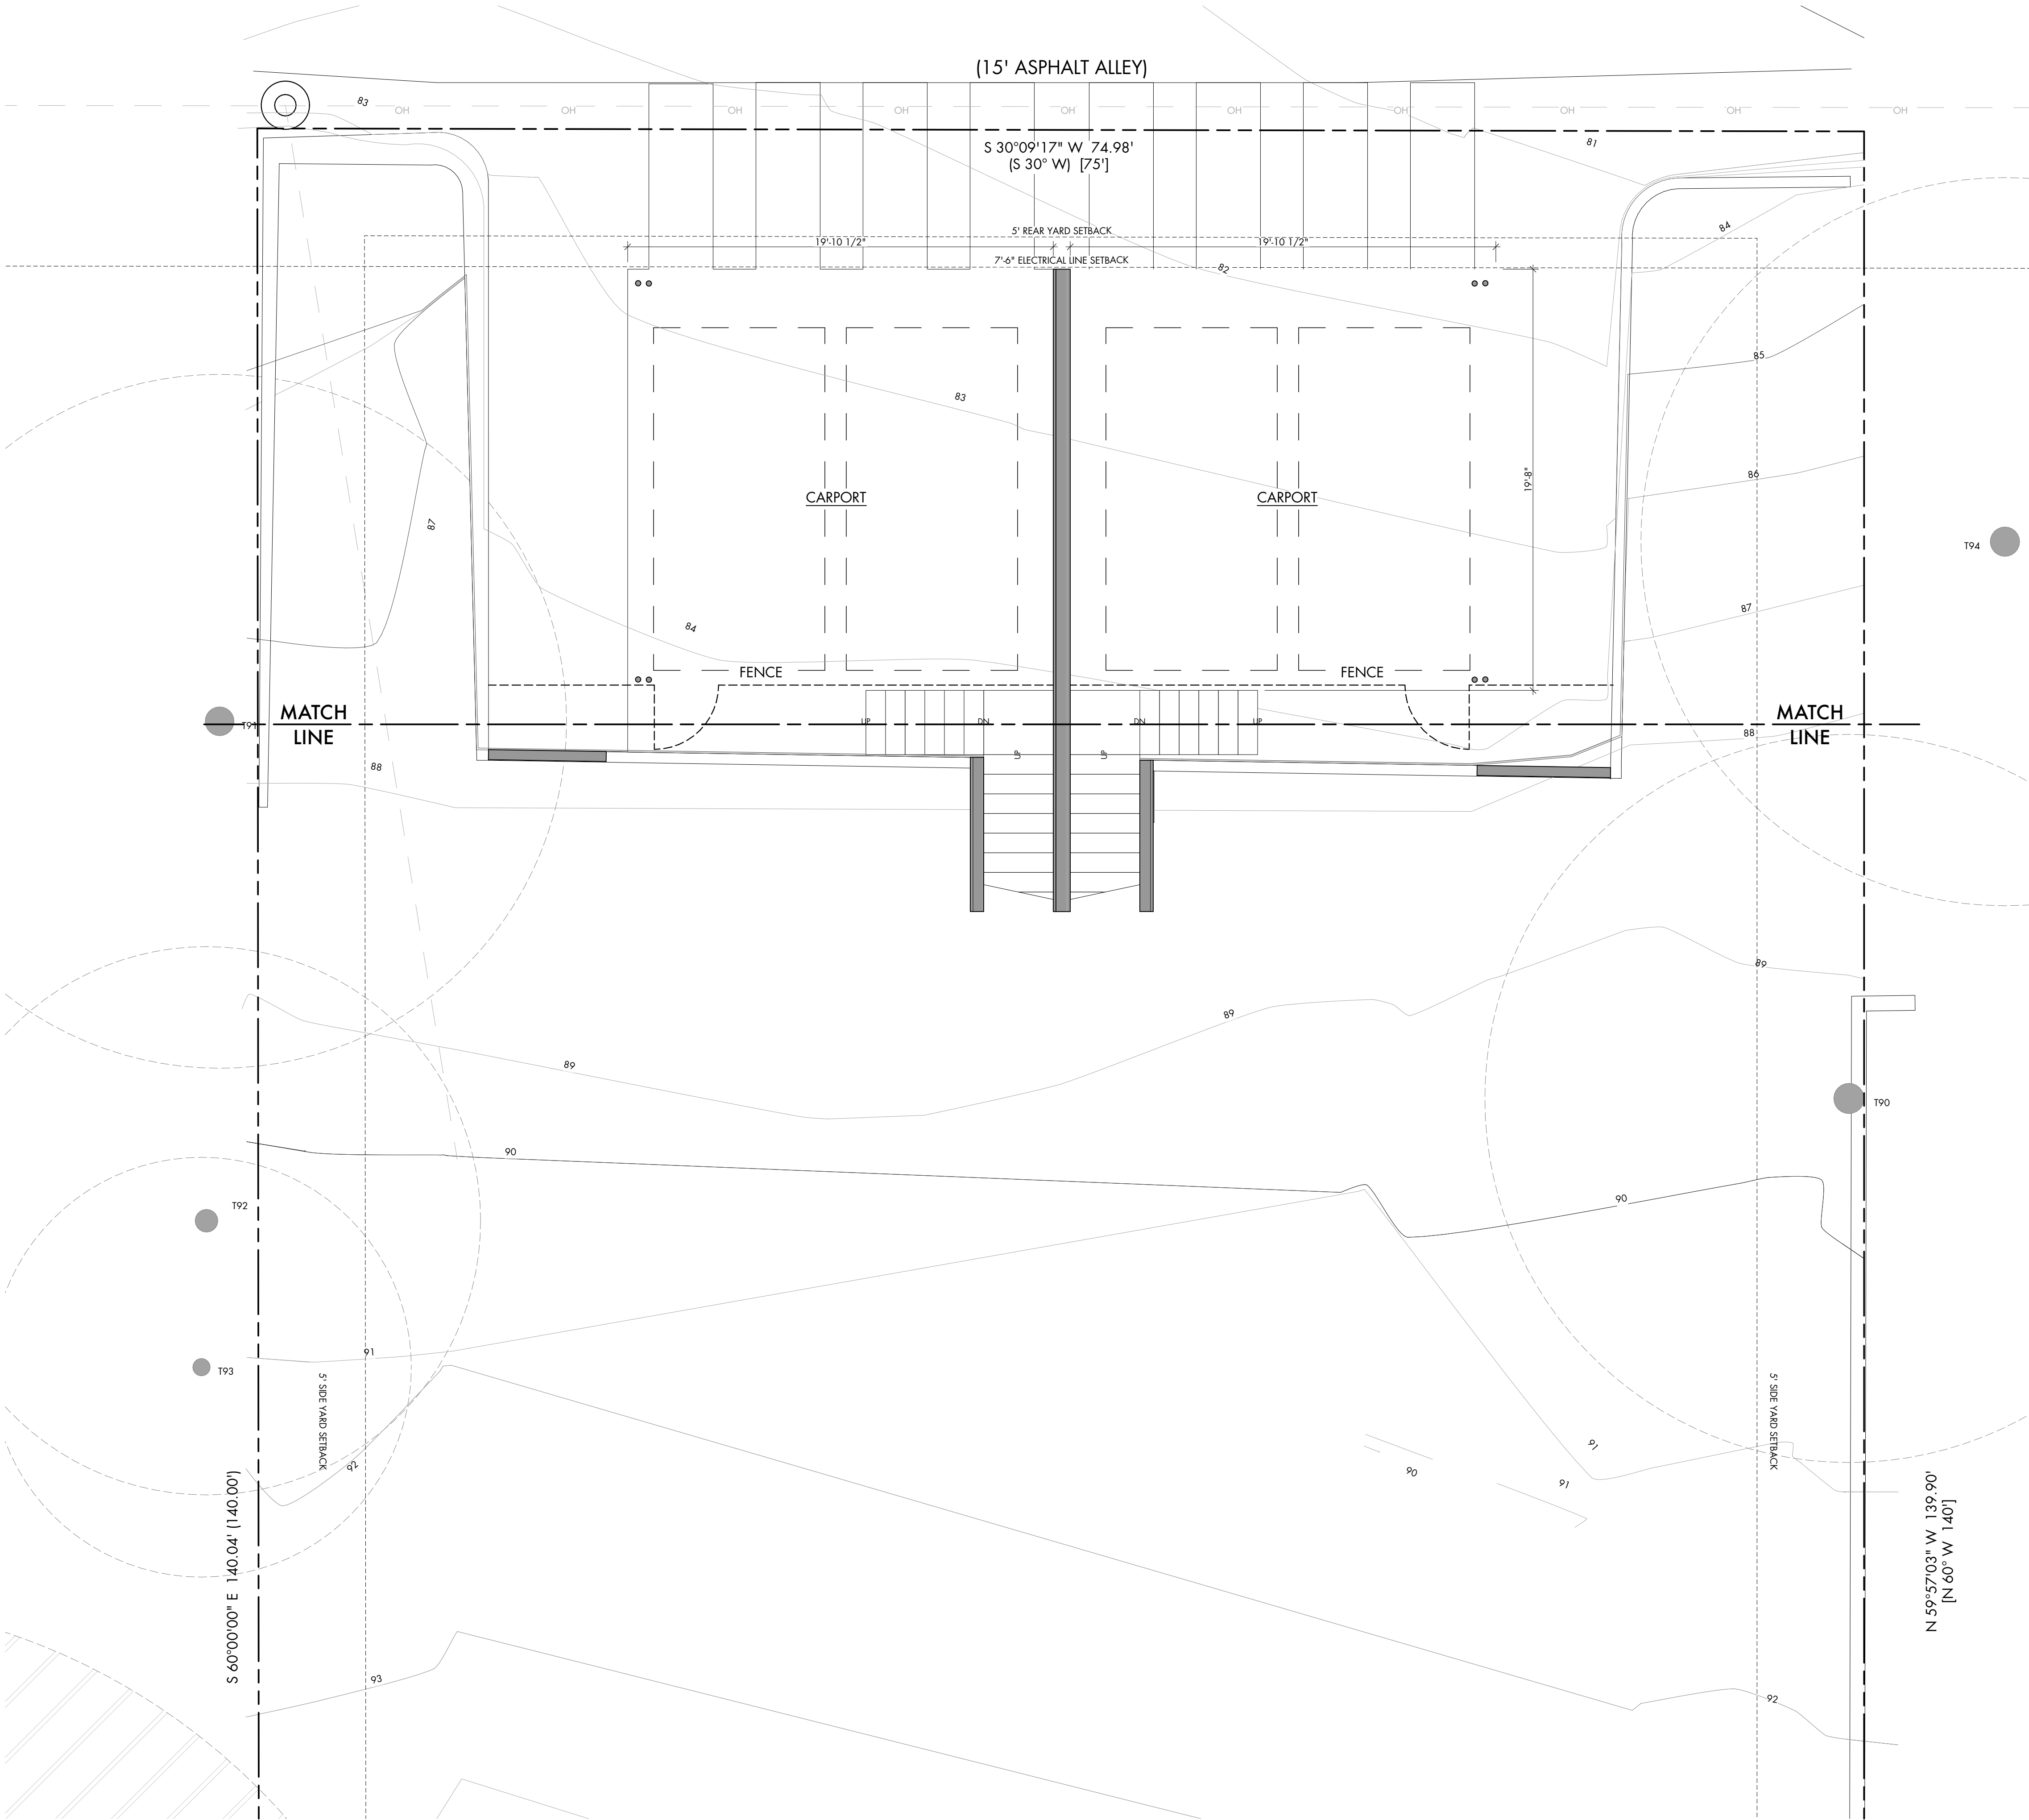

FLOOR PLAN - PARKING LEVEL

SCALE: 1/4" = 1'-0"

1

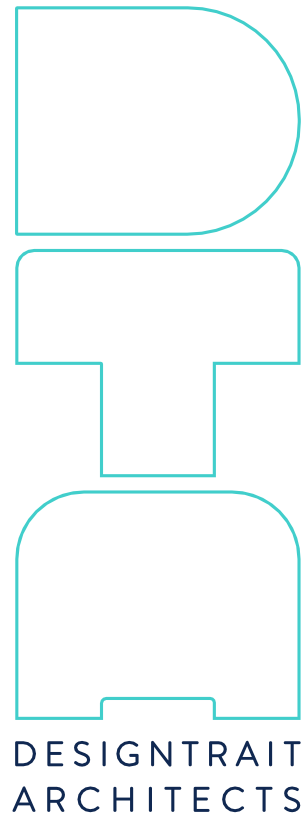

NOT FOR
CONSTRUCTION
NOT FOR
PERMIT

SEAL
Betsy James - Texas Architect
Registration #21297
10/10/22
This document is the property of Design Trait Architects and may not
be used for regulatory approval, permitting
or construction.
Troy Tougare - Texas Architect
Registration #207
10/10/22
This document is the property of Design Trait Architects and may not
be used for regulatory approval, permitting
or construction.

PROJECT
Kenwood
1907 Kenwood Avenue
Austin, TX 78704

DRAWN BY
bin


SHEET ISSUE

10/10/22 | ABC Review

SHEET TITLE
FLOOR PLAN -
PARKING LEVEL

SHEET
A1.1


CAUTION: DO NOT SCALE DRAWINGS
THESE DRAWINGS ARE THE PROPERTY OF
THE ARCHITECT AND MAY ONLY BE USED
IN CONJUNCTION WITH THIS PROJECT.

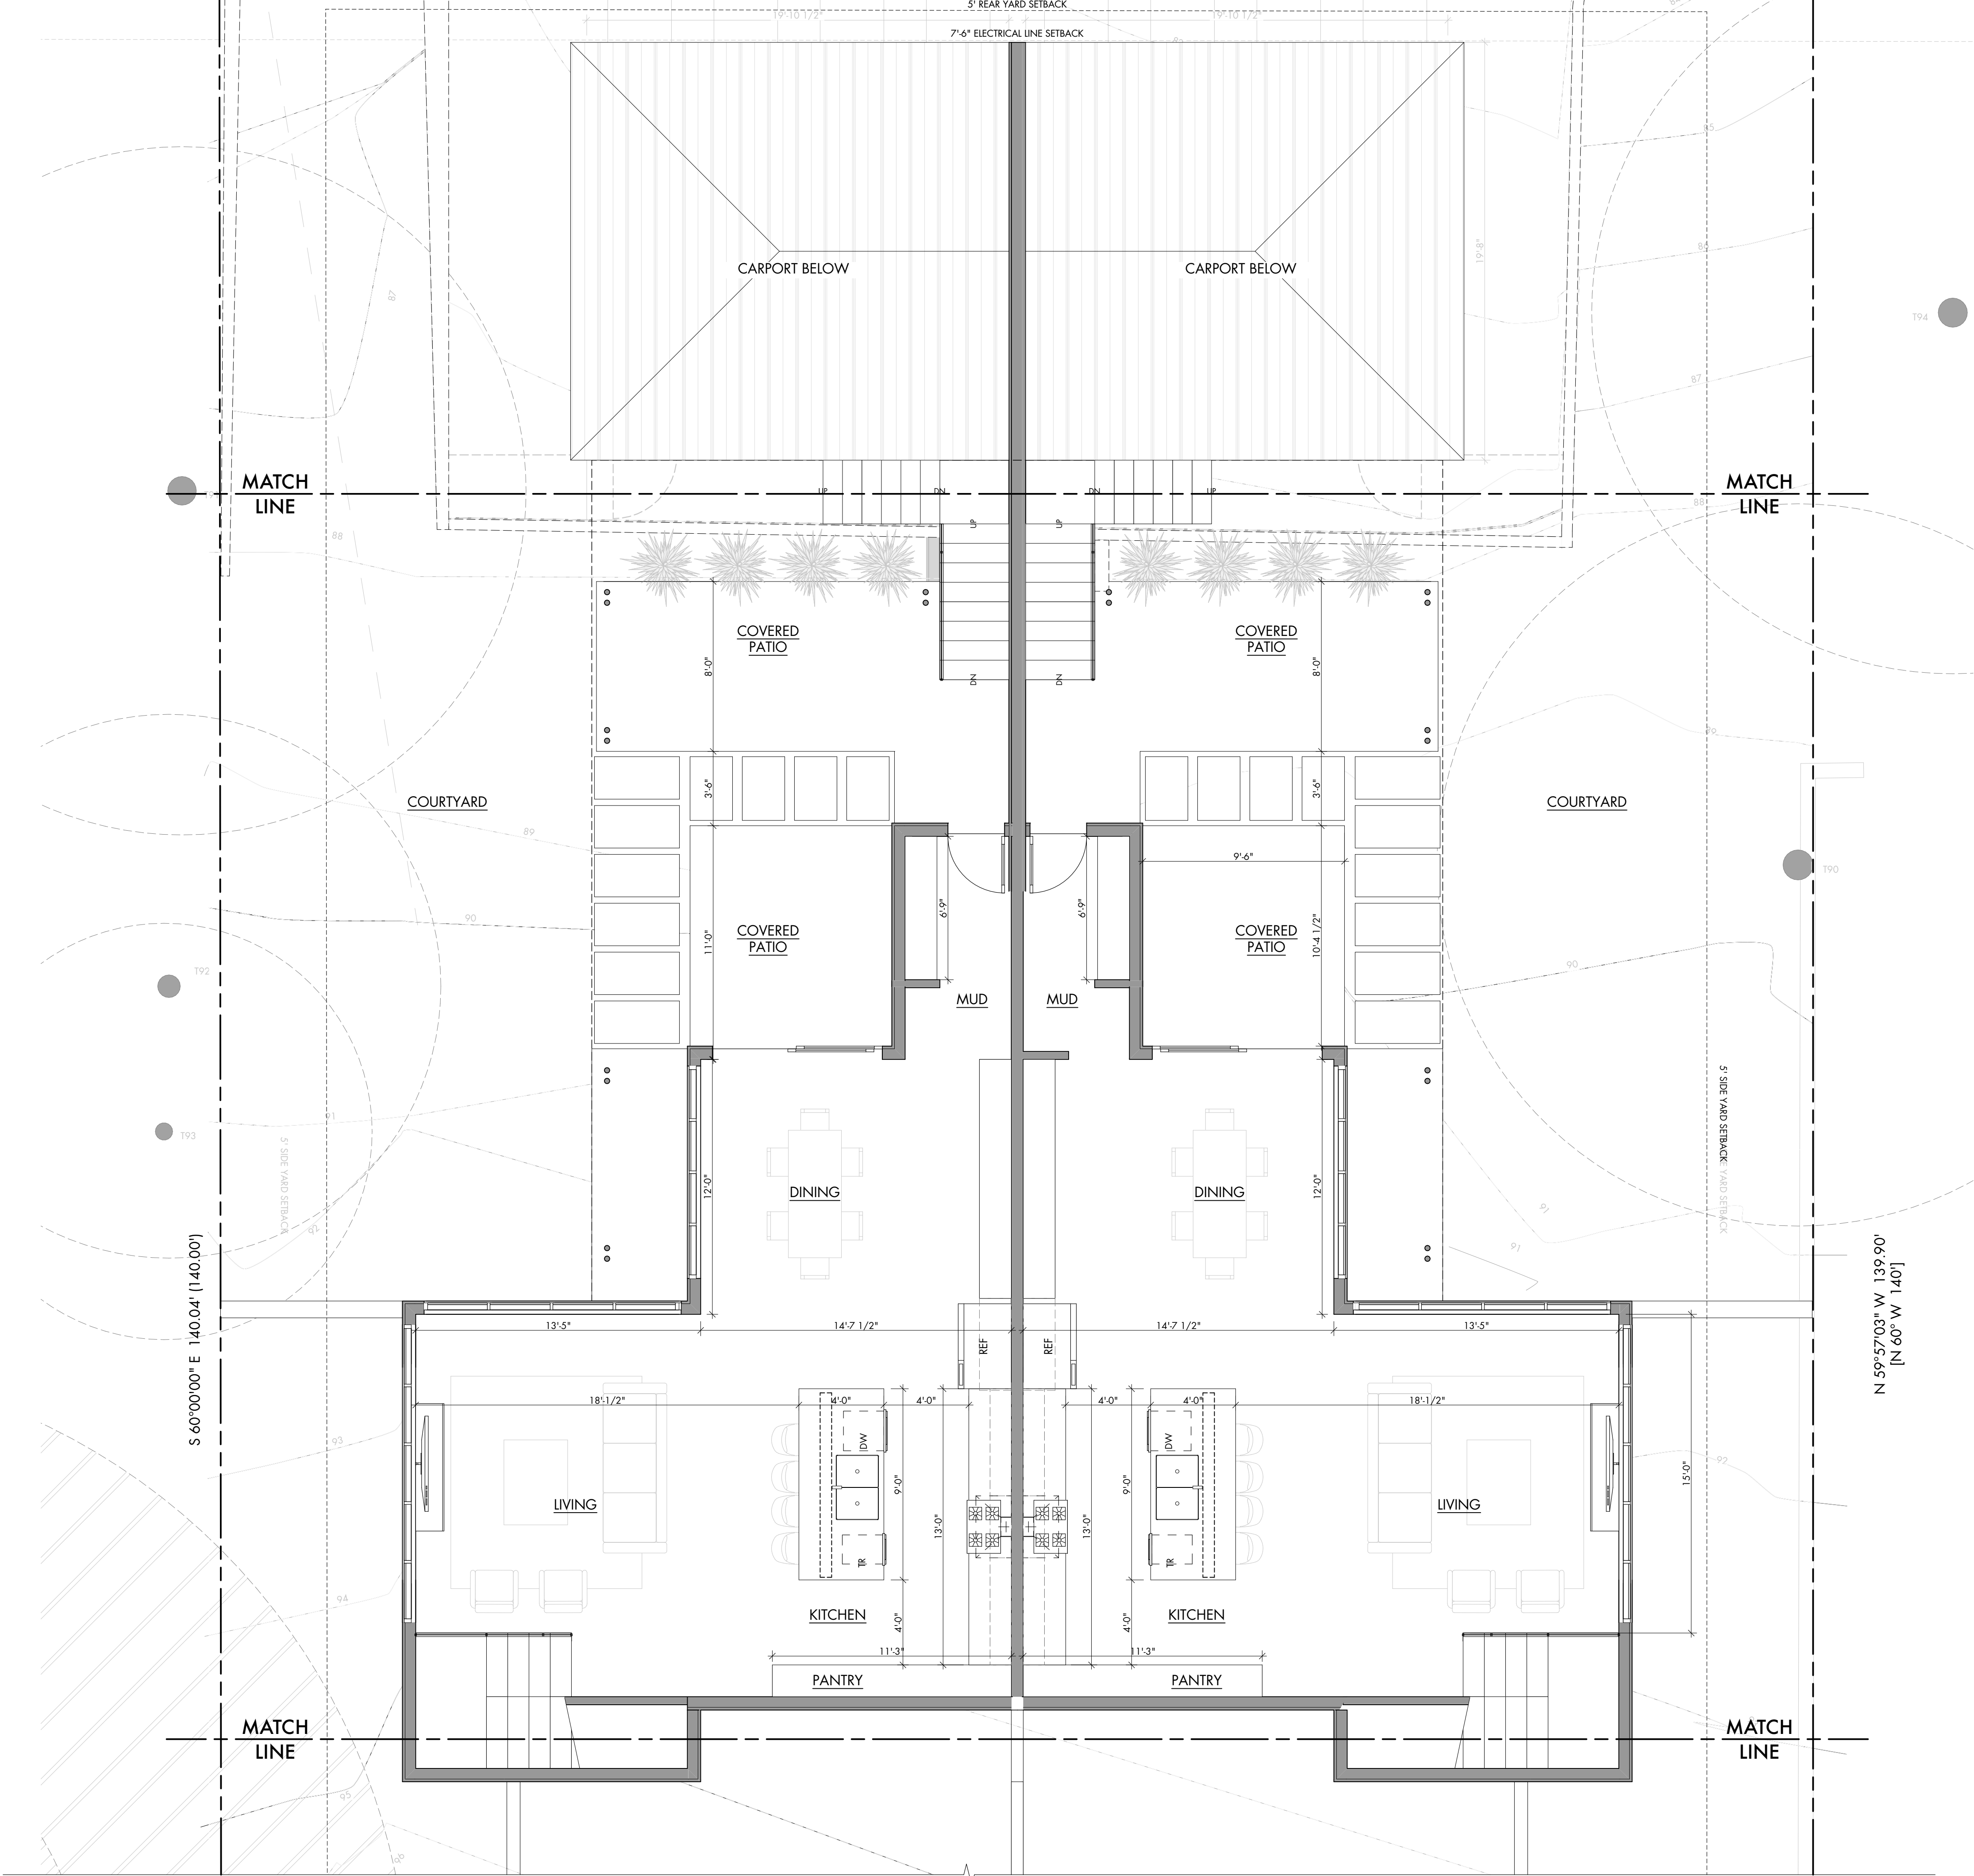

FLOOR PLAN - LEVEL 1

SCALE: 1/4" = 1'-0"

1

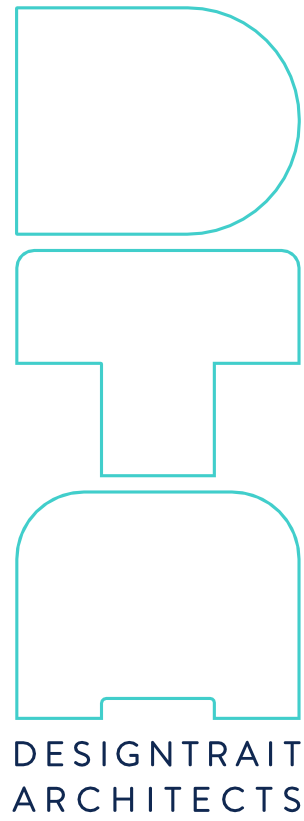

NOT FOR
CONSTRUCTION
NOT FOR
PERMIT

SEAL
Betsy Jones - Texas Architect
Registration #21297
10/10/22
This document is the property of Design Traut Architects and may not
be used for regulatory approval, permitting
or construction.
Troy Tongate - Texas Architect
Registration #207
10/10/22
This document is the property of Design Traut Architects and may not
be used for regulatory approval, permitting
or construction.

PROJECT
Kenwood
1907 Kenwood Avenue
Austin, TX 78704

DRAWN BY
bzn

SHEET ISSUE

10/10/22 | ABC Review

SHEET TITLE
FLOOR PLAN -
LEVEL 1

SHEET
A1.2


CAUTION: DO NOT SCALE DRAWINGS
THESE DRAWINGS ARE THE PROPERTY OF
THE ARCHITECT AND MAY ONLY BE USED
IN CONJUNCTION WITH THIS PROJECT.



FLOOR PLAN - LEVEL 2

SCALE: 1/4" = 1'-0"

1

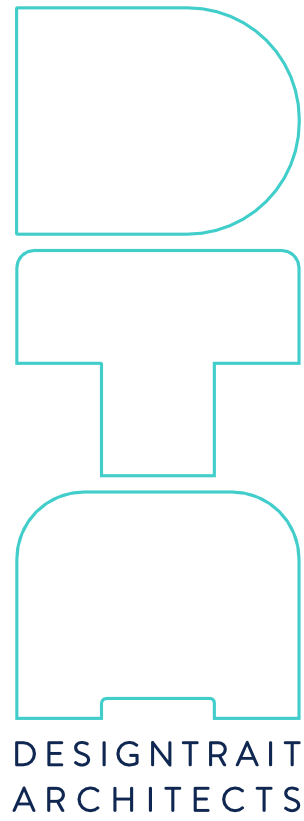

NOT FOR
CONSTRUCTION
NOT FOR
PERMIT

SEAL
Becky Jones - Texas Architect
Registration #01297
10/10/22
This document is the property of Design Trait Architects and may not
be used for regulatory approval, permitting
or construction.
Troy Tougare - Texas Architect
Registration #007
10/10/22
This document is incomplete and may not
be used for regulatory approval, permitting
or construction.

PROJECT
Kenwood
1907 Kenwood Avenue
Austin, TX 78704

DRAWN BY
bzn

SHEET ISSUE

10/10/22 | ABC Review

SHEET TITLE
FLOOR PLAN -
LEVEL 2

SHEET
A1.3

CAUTION: DO NOT SCALE DRAWINGS
THESE DRAWINGS ARE THE PROPERTY OF
THE ARCHITECT AND MAY ONLY BE USED
IN CONJUNCTION WITH THIS PROJECT.





SEAL
Betsy James - Texas Architect
Registration #01297
10/10/22
This document is incomplete and may not
be used for regulatory approval, permitting
or construction.
Troy Tougate - Texas Architect
Registration #01297
10/10/22
This document is incomplete and may not
be used for regulatory approval, permitting
or construction.

PROJECT
Kenwood
1907 Kenwood Avenue
Austin, TX 78704

DRAWN BY
bzn
SHEET ISSUE
10/10/22 | ABC Review

SHEET TITLE
REAR
RENDERING

SHEET
A0.5

CAUTION: DO NOT SCALE DRAWINGS
THESE DRAWINGS ARE THE PROPERTY OF
THE ARCHITECT AND MAY ONLY BE USED
IN CONJUNCTION WITH THIS PROJECT.