



## SPECIFICATIONS: REVISED SIZE

- A. Fabricated halo illuminated channel letters, face and returns painted, internally illuminated with 6500K white LEDs, power supply remote housed in power supply box.
- B. Mounted with standoff hardware as required

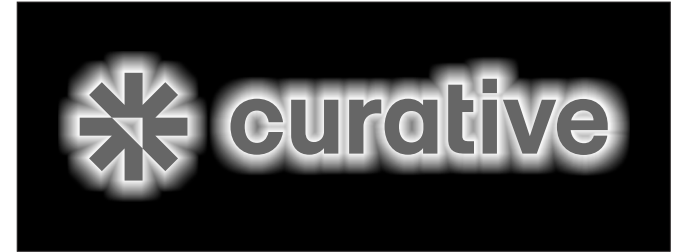


Illumination Detail

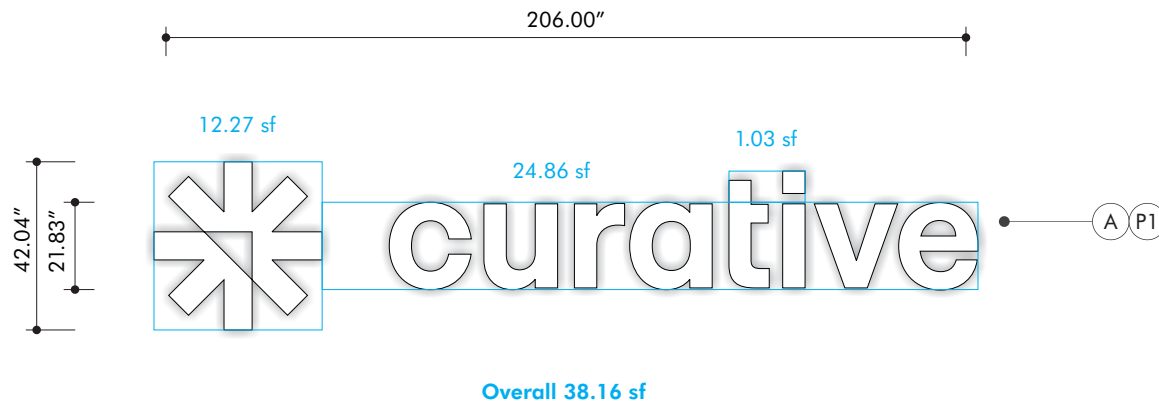

Face View

Scale 1:48

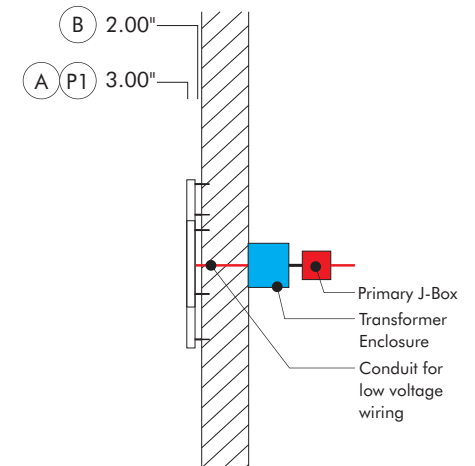

Side Profile

## Finish Schedule

☐ P1: MAP White, satin

Proposed size if reducing to under 40 sf would pass the sign



Building Image Group, Inc.  
1200 E. Third St. | Studio One  
Austin, TX 78702

PROPOSAL #  
P13668  
DATE  
10.17.2022  
DRAWN BY  
JJ

PROJECT

Curative Exterior Signage  
900 Congress


INTELLECTUAL PROPERTY OF BUILDING IMAGE GROUP

Qty: 1  
Halo-illuminated Wall Sign **E.1 B**

APPROVED BY: \_\_\_\_\_

# CURATIVE HUB - OPTION E.1B - REVISED (Under 40 square feet)

SOUTH ELEVATION

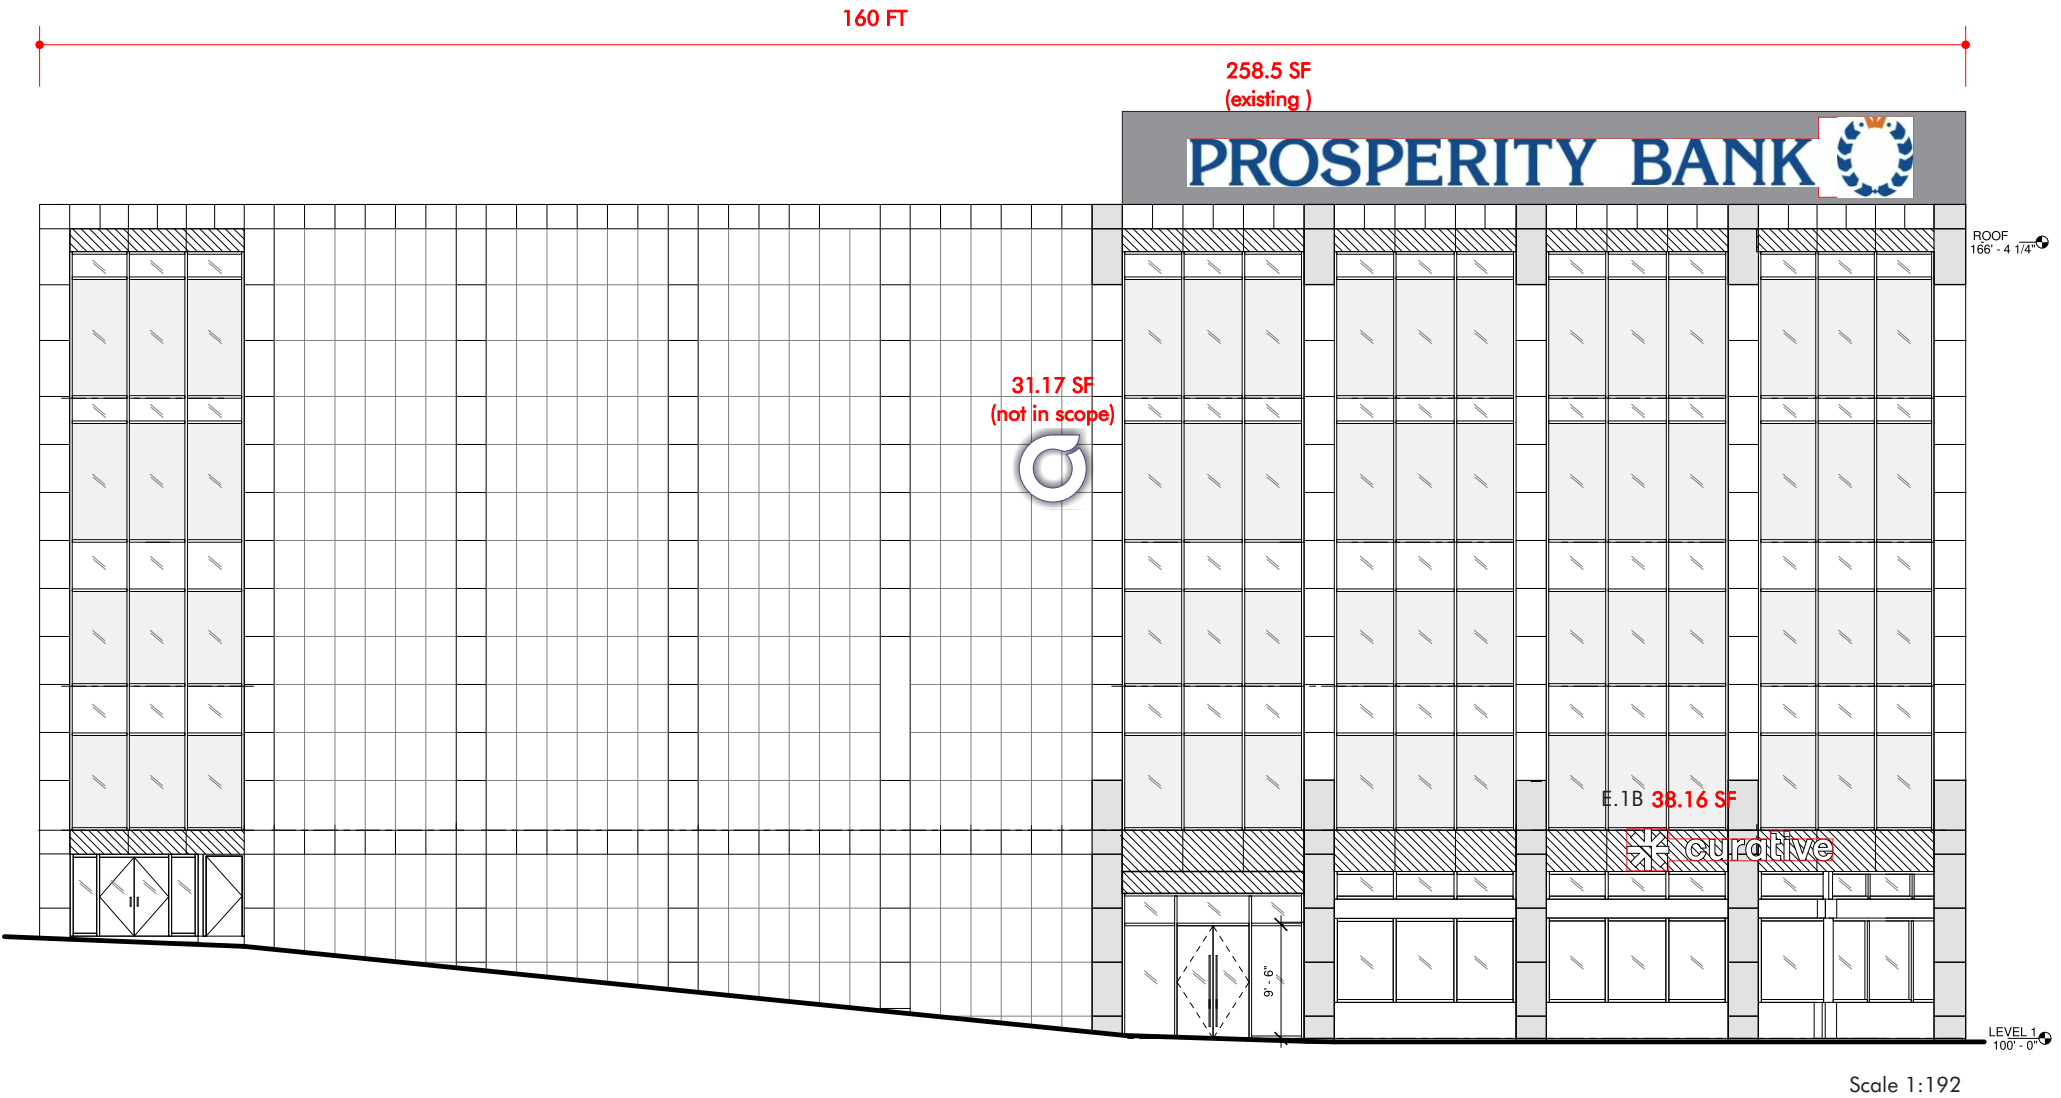

Building Image Group, Inc.  
1200 E. Third St. | Studio One  
Austin, TX 78702

PROPOSAL #  
P13668

DATE  
10.17.2022

DRAWN BY  
JJ

PROJECT


Curative Exterior Signage  
900 Congress

INTELLECTUAL PROPERTY OF BUILDING IMAGE GROUP

APPROVED BY: \_\_\_\_\_

# CURATIVE HUB - OPTION E.1B - REVISED (Under 40 square feet)

SOUTH ELEVATION - NIGHT VIEW

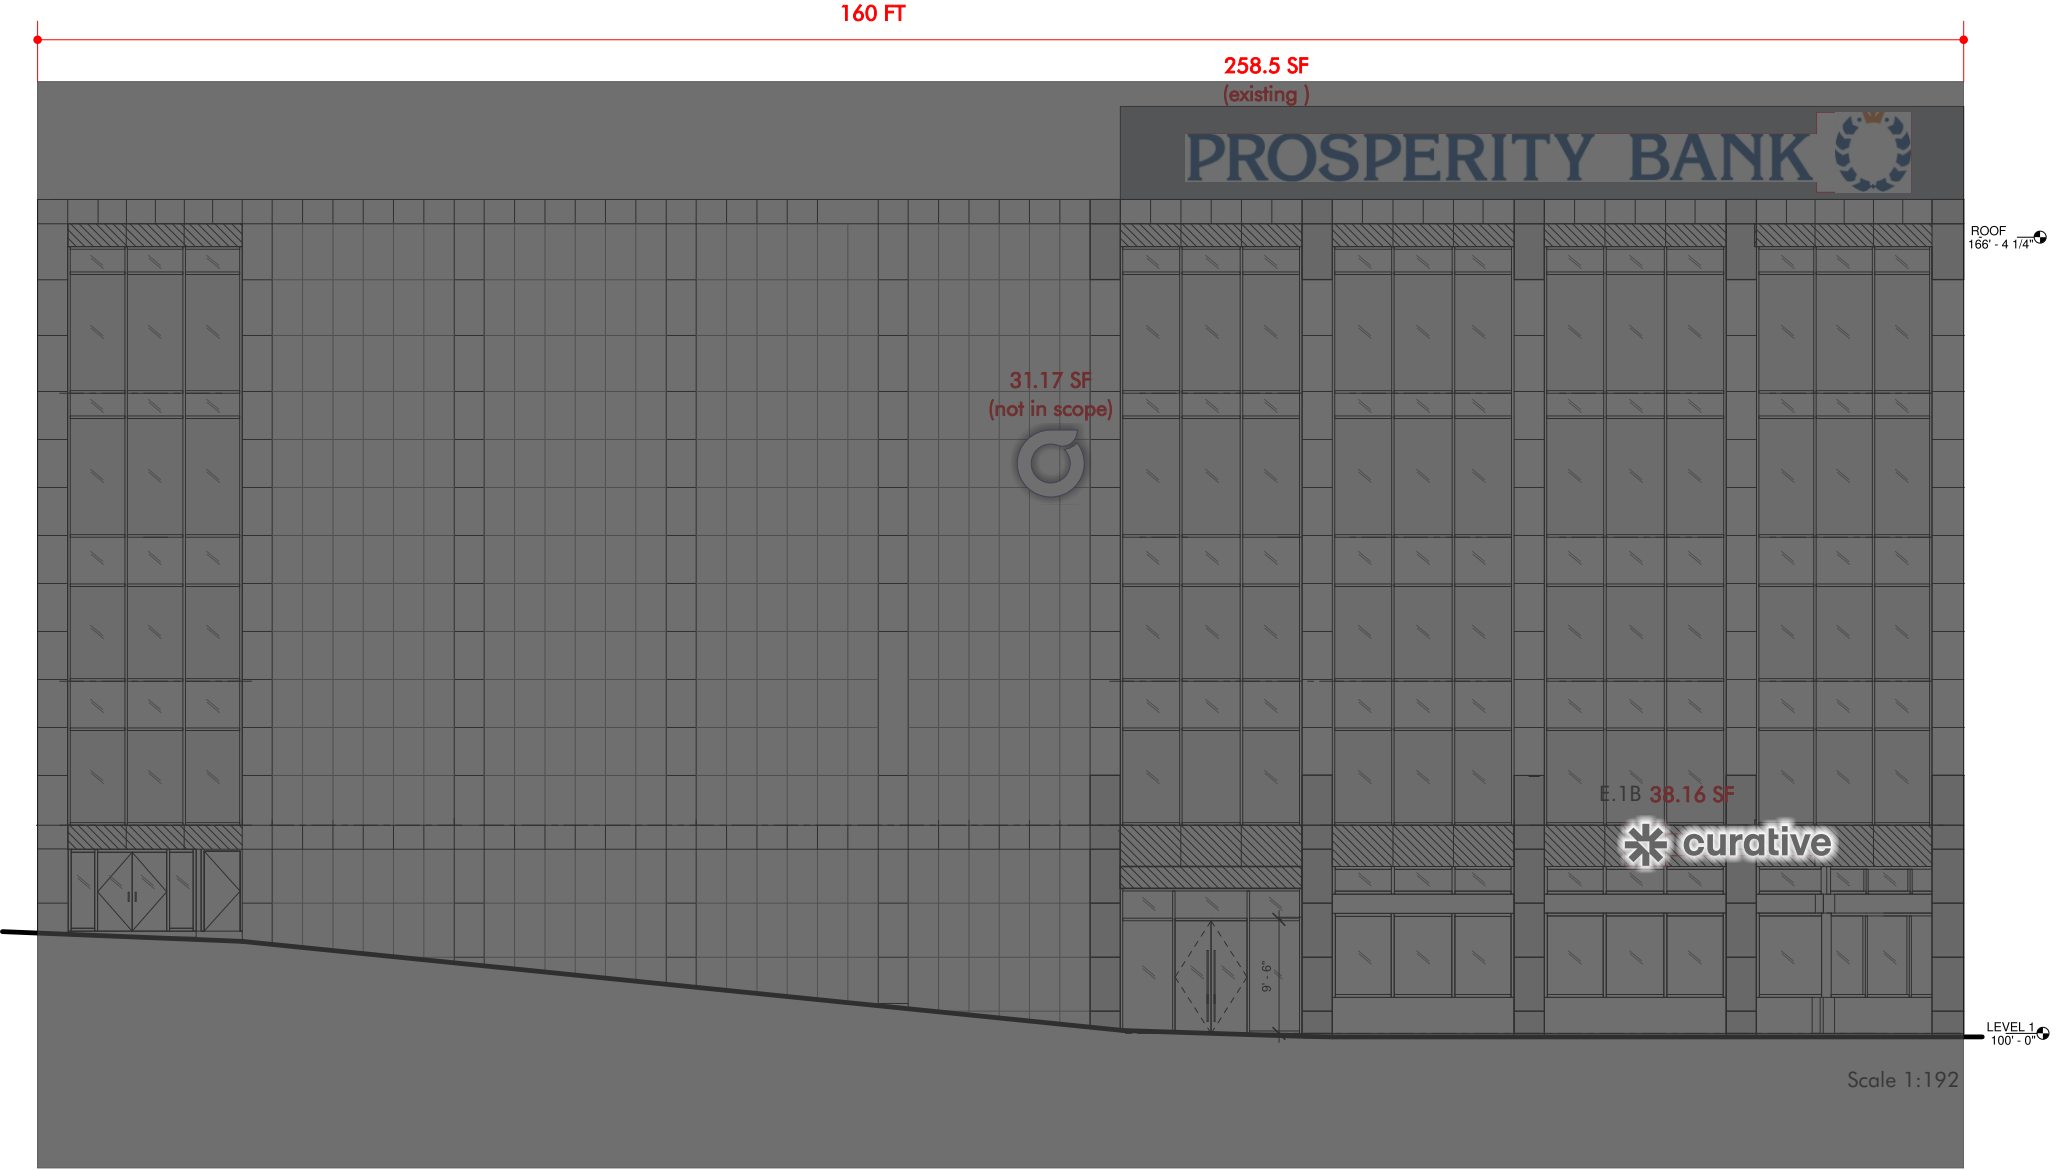

Building Image Group, Inc.  
1200 E. Third St. | Studio One  
Austin, TX 78702

PROPOSAL #  
P13668

DATE  
10.17.2022

DRAWN BY  
JJ


PROJECT

Curative Exterior Signage  
900 Congress

INTELLECTUAL PROPERTY OF BUILDING IMAGE GROUP

APPROVED BY: \_\_\_\_\_

SPECIFICATIONS

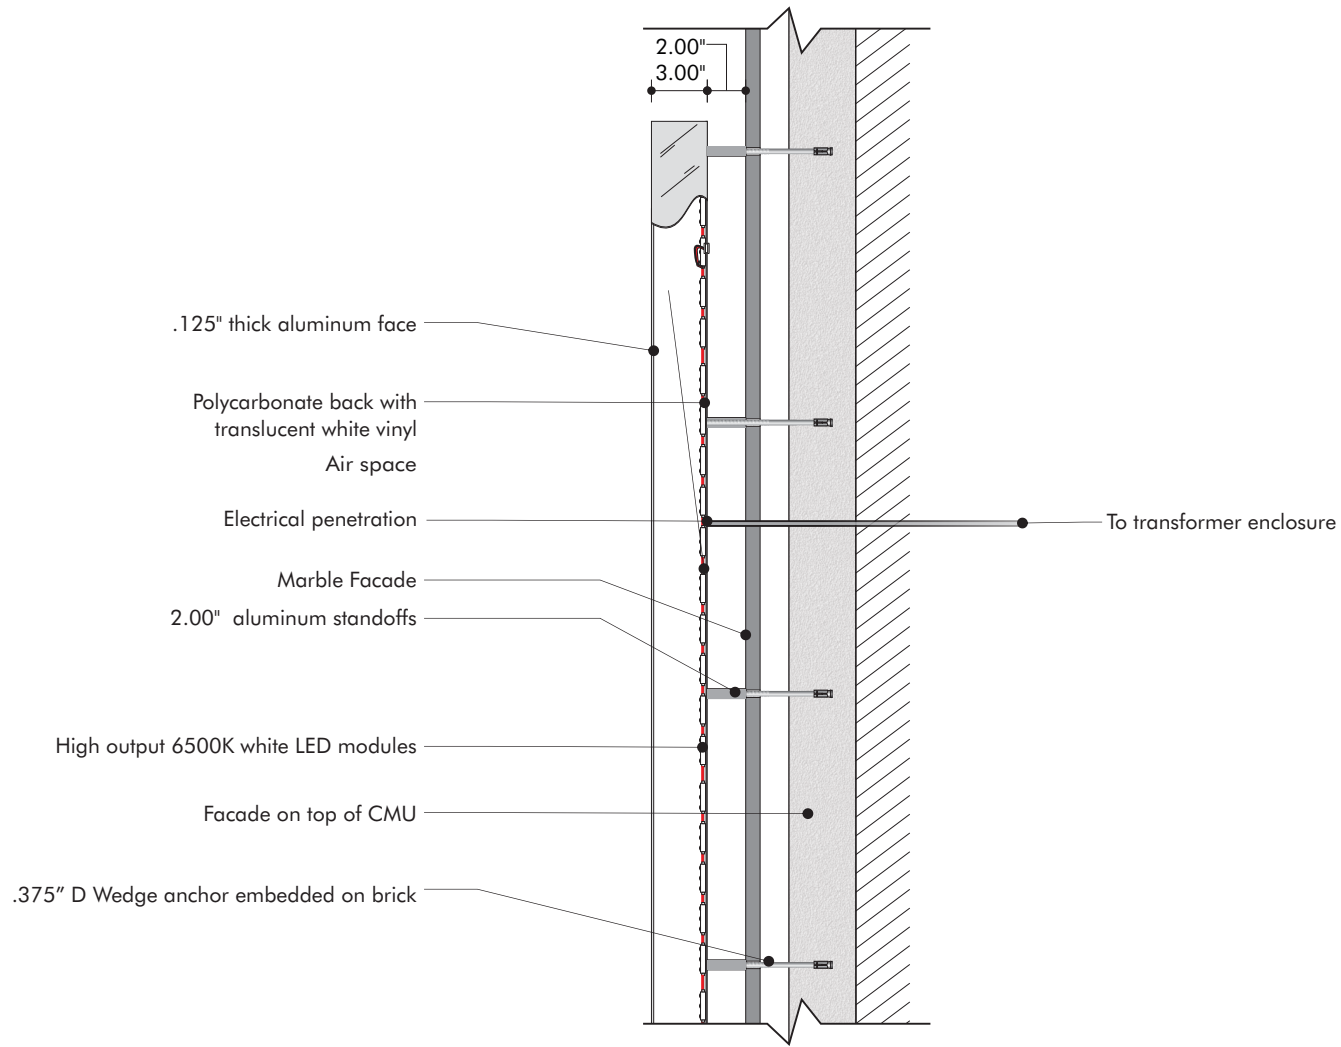


Side Profile

Scale 1:10

## INSTALL LOCATIONS

- (1) E.B Halo-illuminated Wall Sign

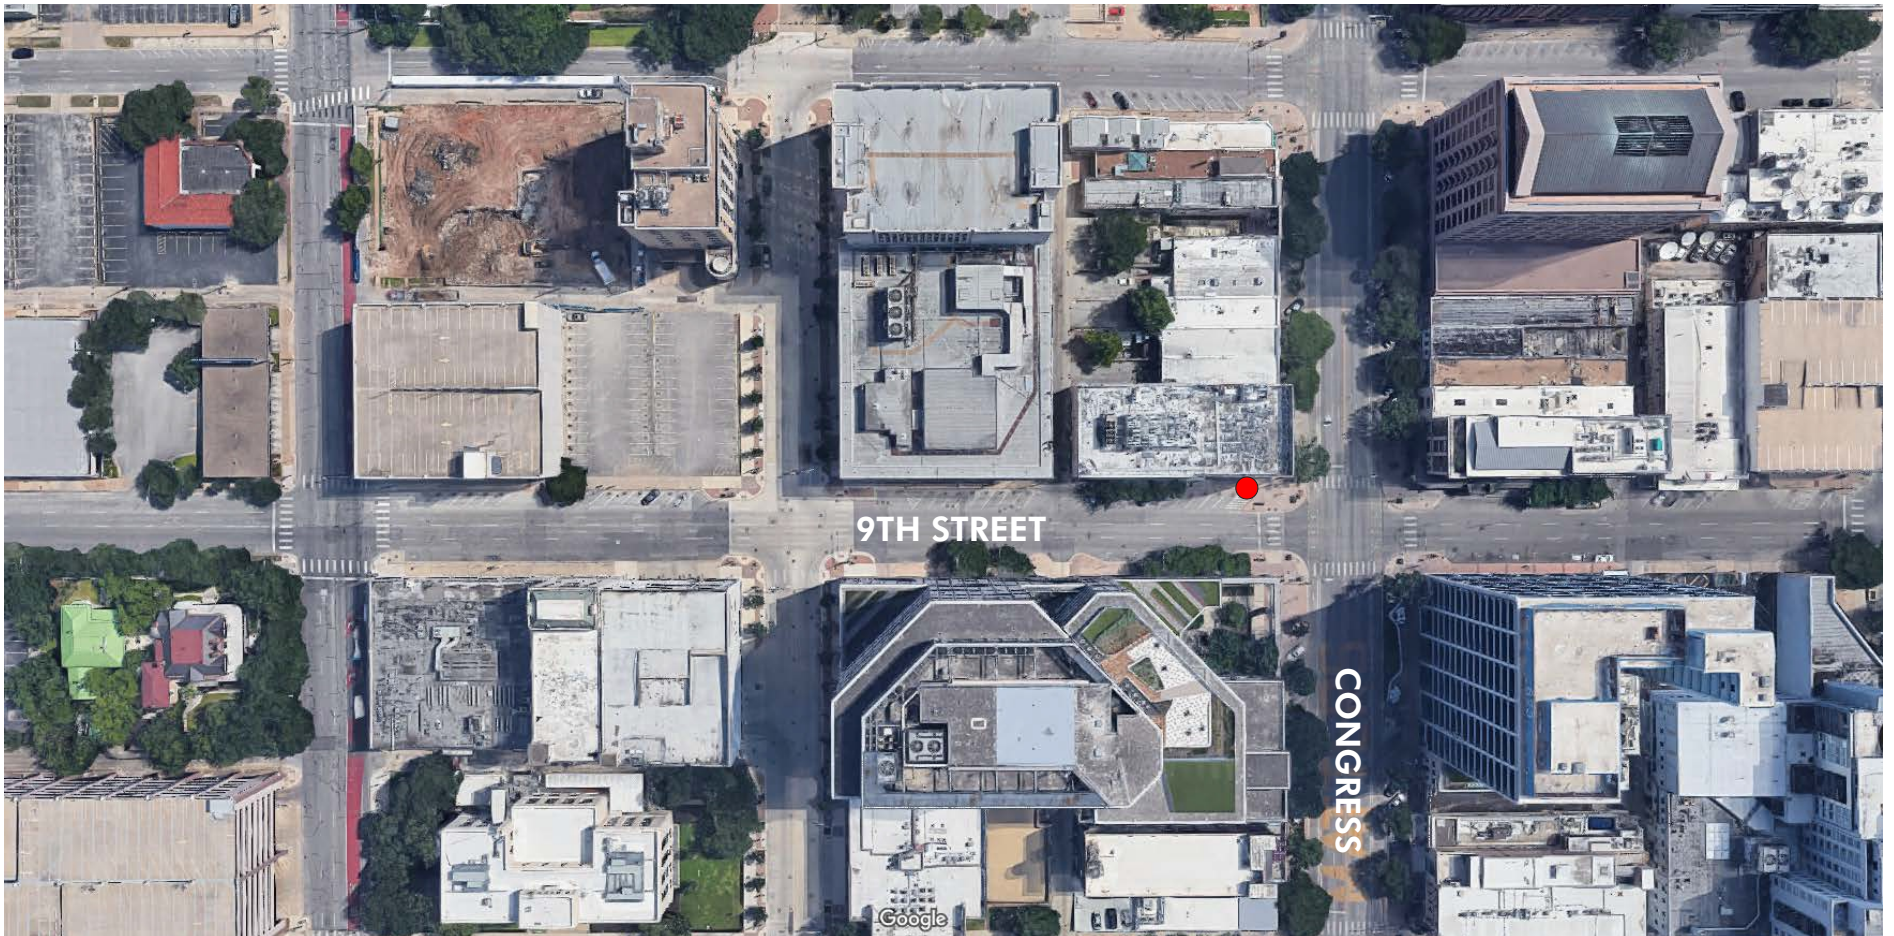

Building Image Group, Inc.  
1200 E. Third St. | Studio One  
Austin, TX 78702

PROPOSAL #  
P13668

DATE  
10.17.2022

DRAWN BY  
JJ

PROJECT

Curative Exterior Signage  
900 Congress

INTELLECTUAL PROPERTY OF BUILDING IMAGE GROUP

APPROVED BY: \_\_\_\_\_