


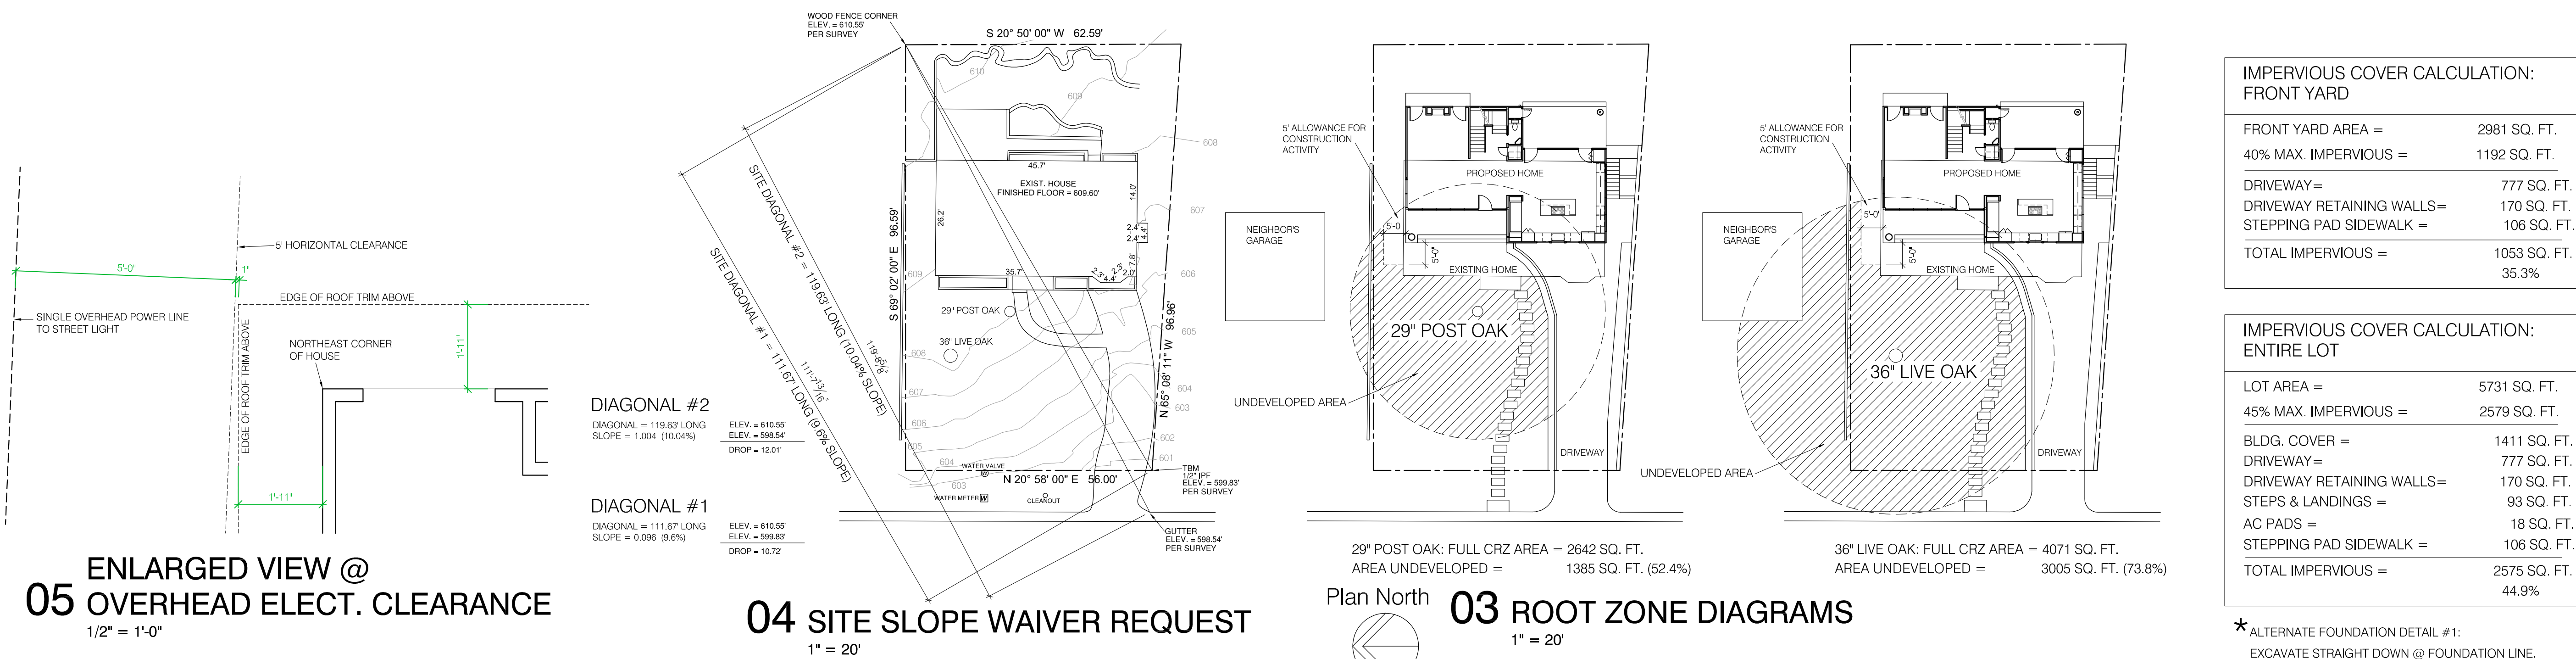

PRELIM. FOR REVIEW
8.10.22

PRELIM. FOR REVIEW
8.12.22

PRELIM. FOR REVIEW
8.15.22

PRELIM. FOR REVIEW
8.16.22

PRELIM. FOR REVIEW
8.17.22

PRELIM. FOR REVIEW
9.07.22

PRELIM. FOR REVIEW
9.08.22

PRELIM. FOR REVIEW
9.12.22

BALLPARK PRICING SET
9.16.22

REV. FOR REVIEW
9.27.22

REV. FOR REVIEW
10.10.2022

REV. FOR REVIEW
10.18.2022

REV. FOR REVIEW
11.08.2022

REV. FOR REVIEW
11.10.2022

REV. FOR REVIEW
11.11.2022

ISSUED FOR HLC REVIEW
11.15.2022

FOR H.L.C. REVIEW
11/15/2022


Paul DeGroot
11/15/2022
REGISTERED ARCHITECT
PAUL DEGROOT
12840
STATE OF TEXAS

The Burns Residence
3007 Oakmont Blvd., Austin, TX 78703

Paul DeGroot, Architect
6202 Highland Hills Drive
Austin, TX 78731


512 345 2228

SHEET
A1
1 OF 9

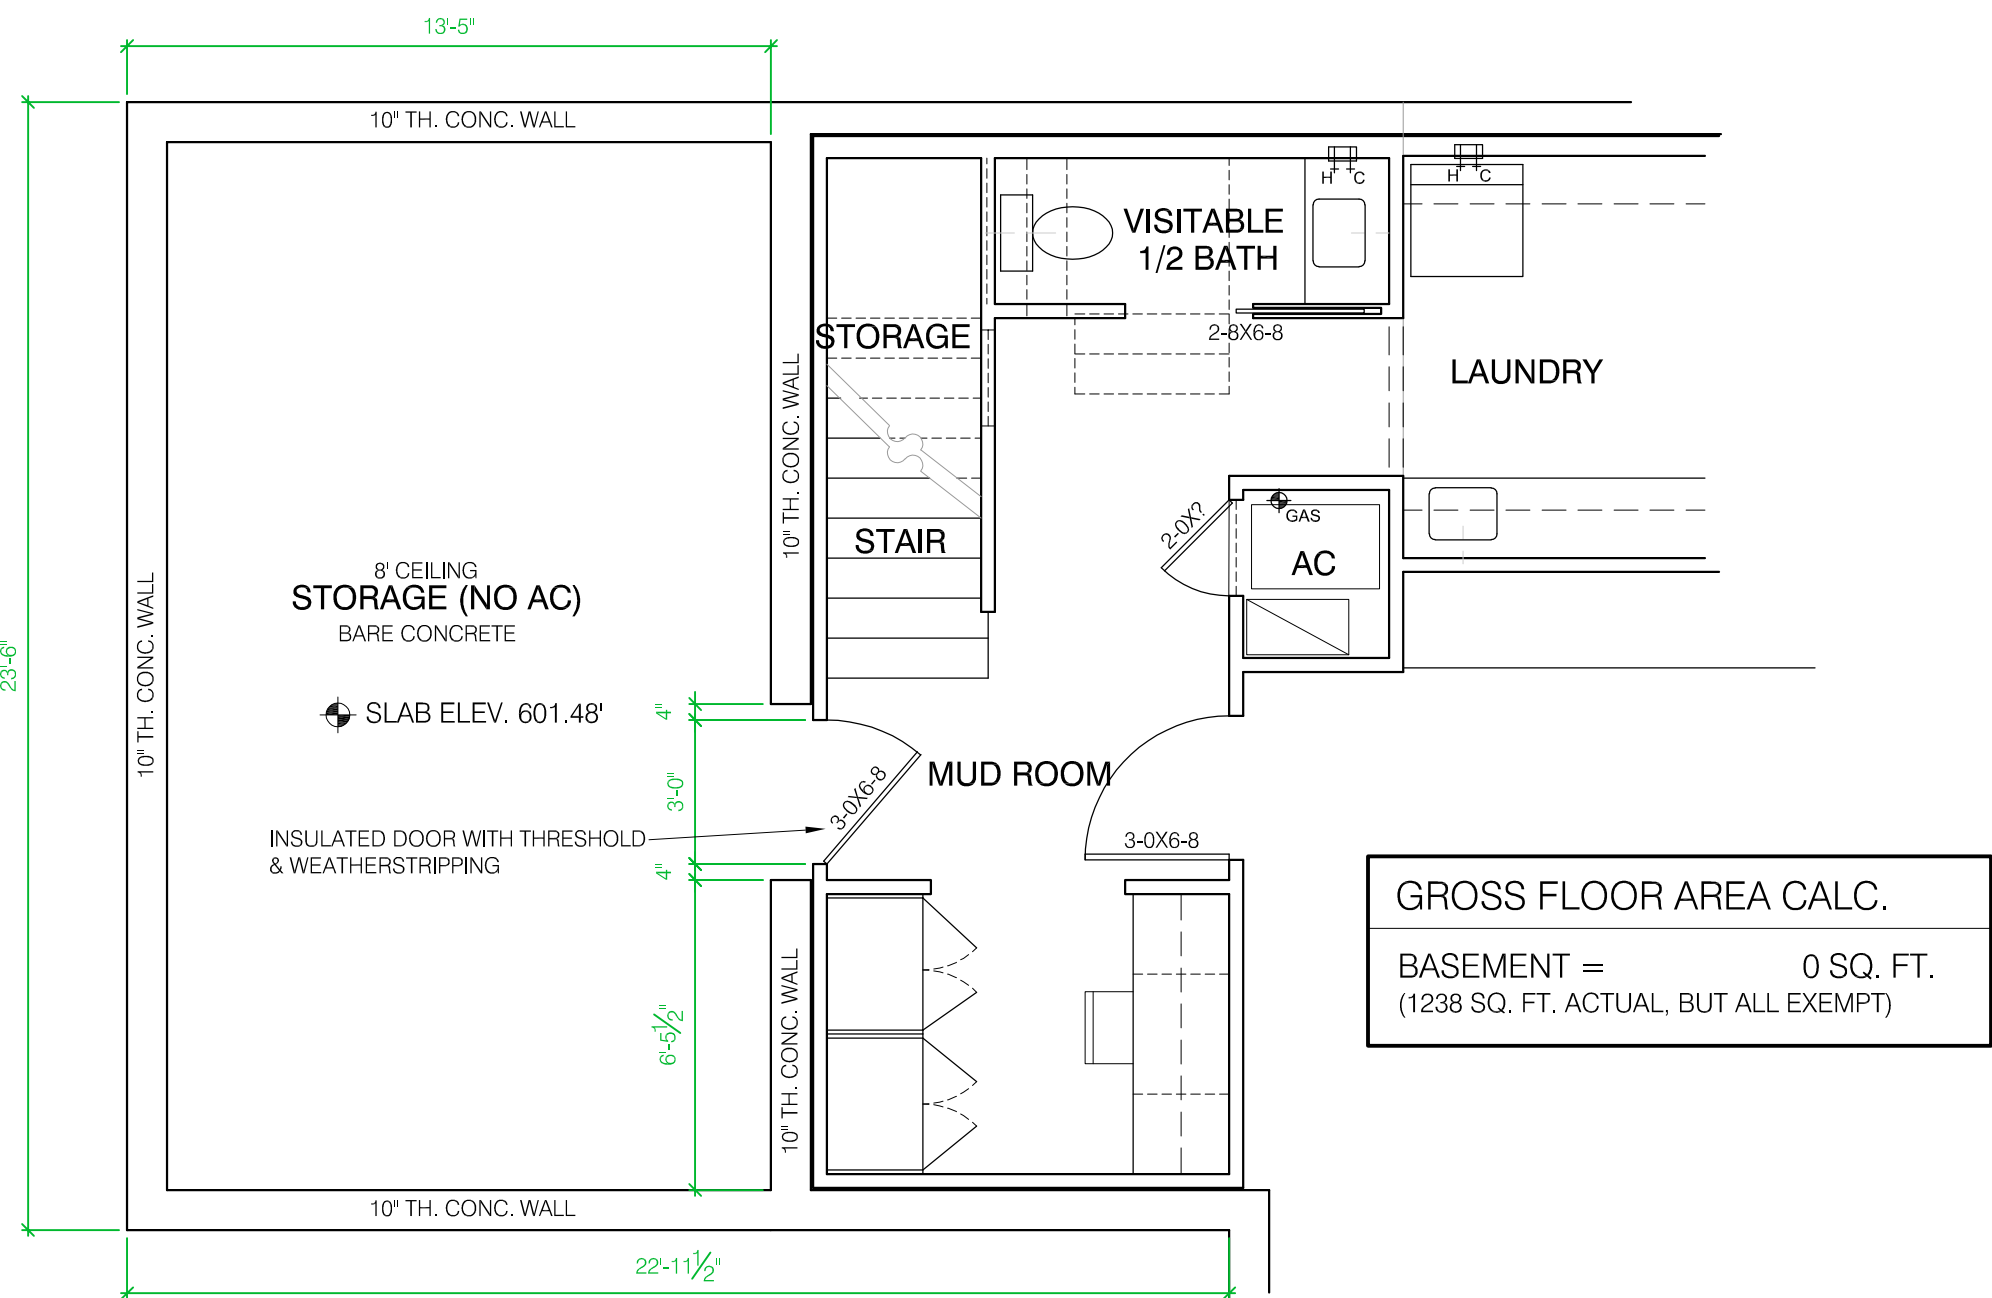


03 BASEMENT STORAGE ROOM FLOOR PLAN

1/4" = 1'-0" (Scale is 1/8" = 1'-0" when printed @ 50% on 11" x 17" sheet)

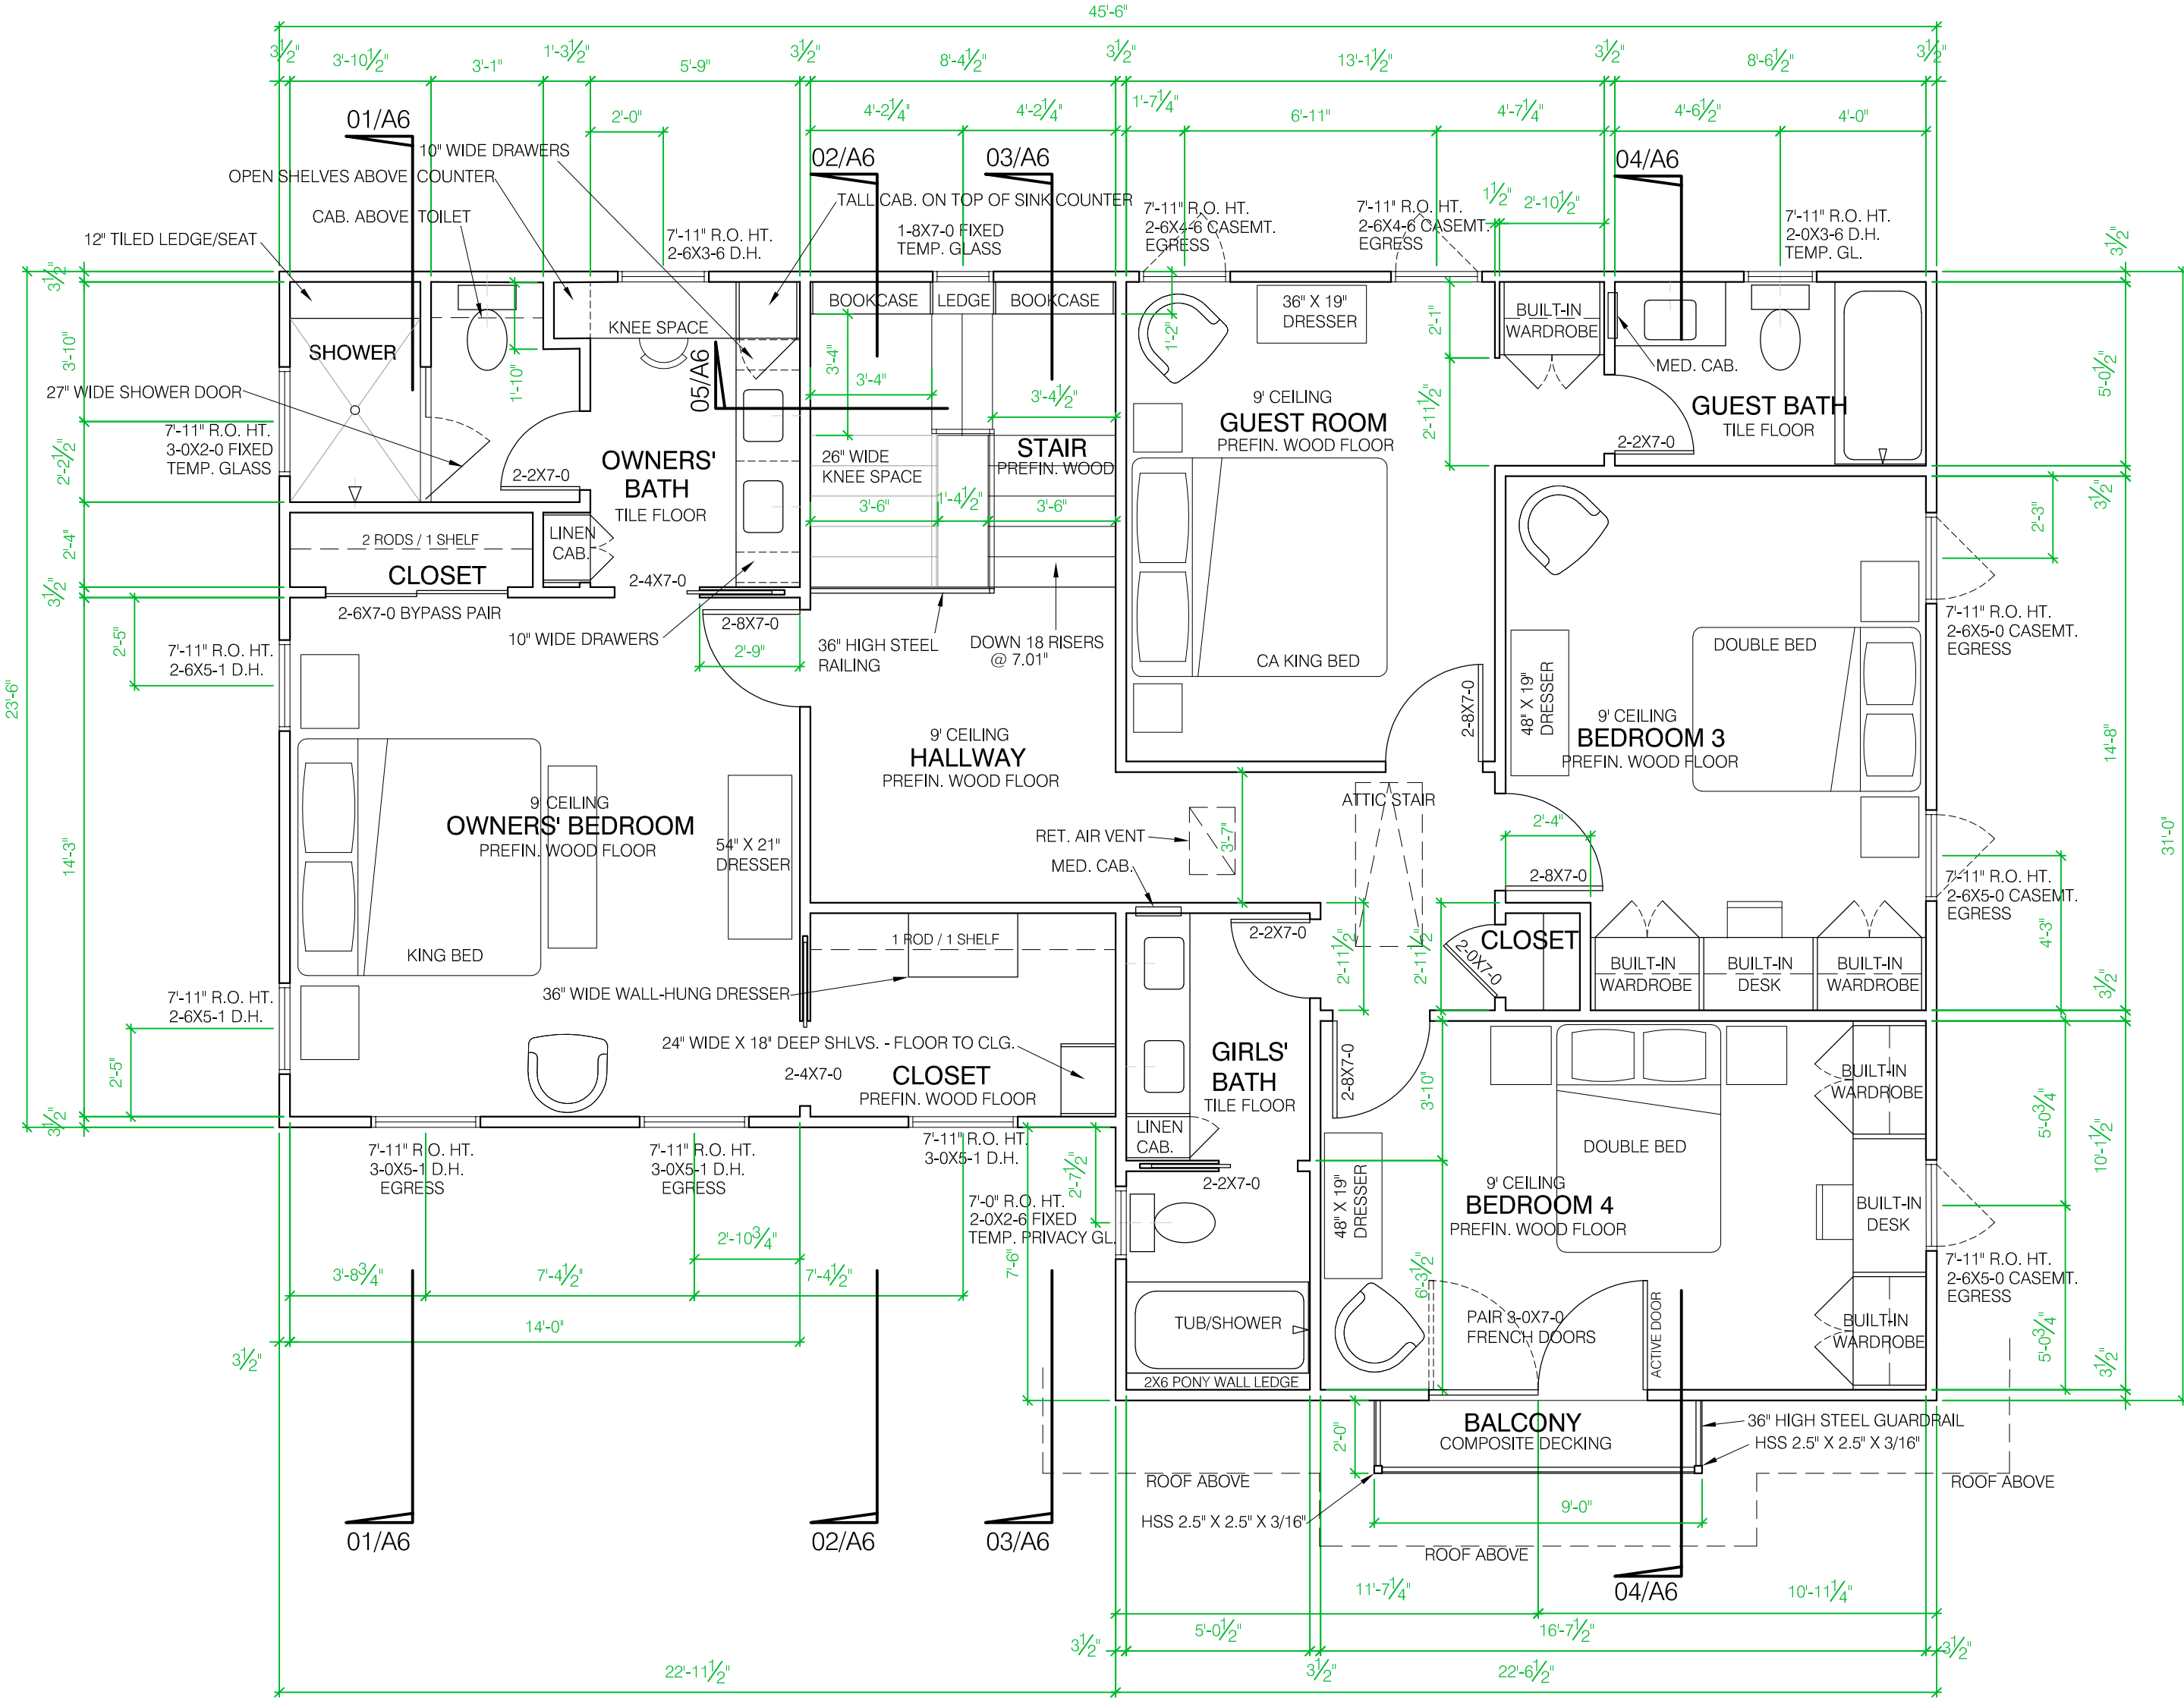

02 2ND FLOOR PLAN


1/4" = 1'-0" (Scale is 1/8" = 1'-0" when printed @ 50% on 11" x 17" sheet)

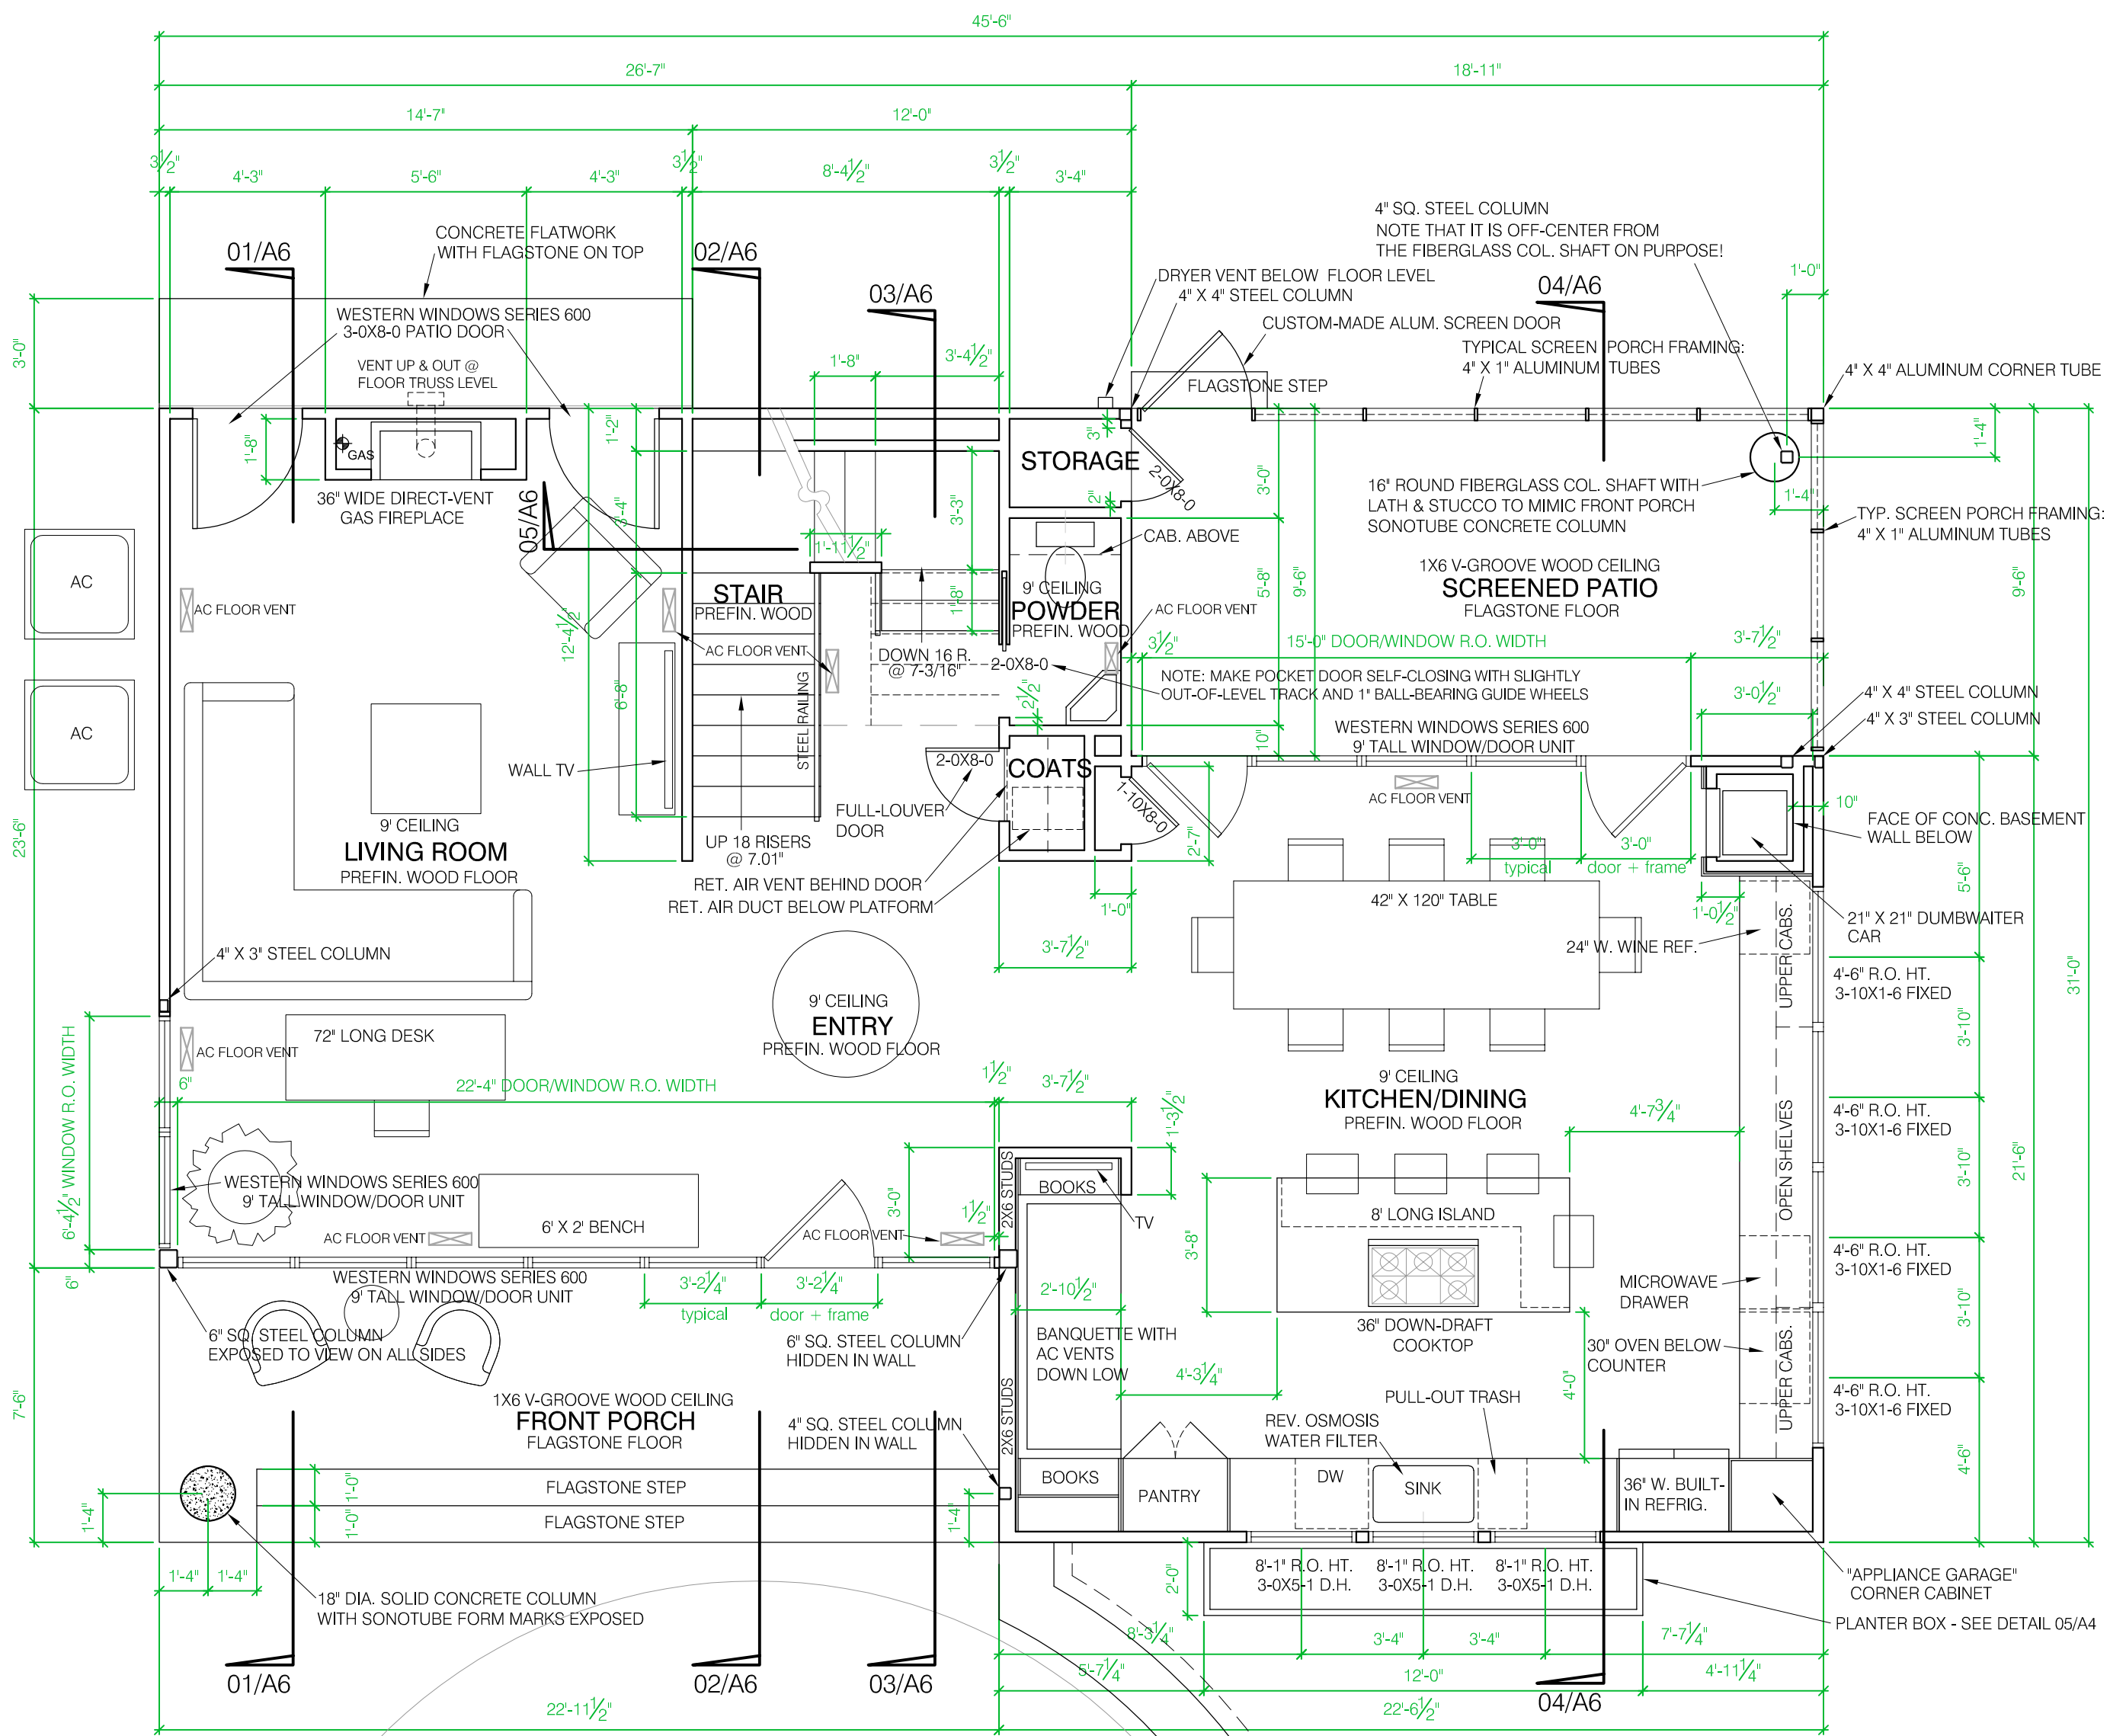


01 1ST FLOOR PLAN

1/4" = 1'-0" (Scale is 1/8" = 1'-0" when printed @ 50% on 11" x 17" sheet)

PRELIM. FOR REVIEW
8.10.22
PRELIM. FOR REVIEW
8.11.22
PRELIM. FOR REVIEW
8.15.22
PRELIM. FOR REVIEW
8.16.22
PRELIM. FOR REVIEW
8.17.22
PRELIM. FOR REVIEW
8.18.22
PRELIM. FOR REVIEW
9.07.22
PRELIM. FOR REVIEW
9.08.22
PRELIM. FOR REVIEW
9.12.22
BALLPARK PRICING
9.16.2022
PRELIM. FOR REVIEW
9.27.22
PRELIM. FOR REVIEW
10.10.2022
PRELIM. FOR REVIEW
11.08.2022
PRELIM. FOR REVIEW
11.10.2022
ISSUED FOR HLC REVIEW
11.15.2022

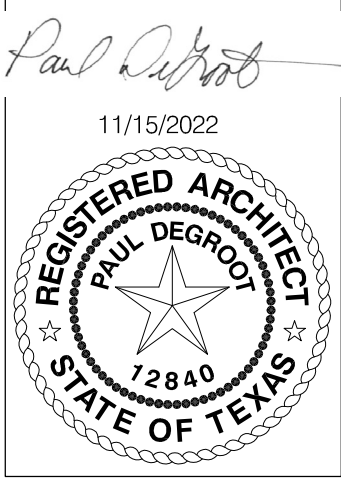


The Burns Residence
3007 Oakmont Blvd., Austin, TX 78703
Paul DeGroot, Architect
6202 Highland Hills Drive
Austin, TX 78731
512 345 2228

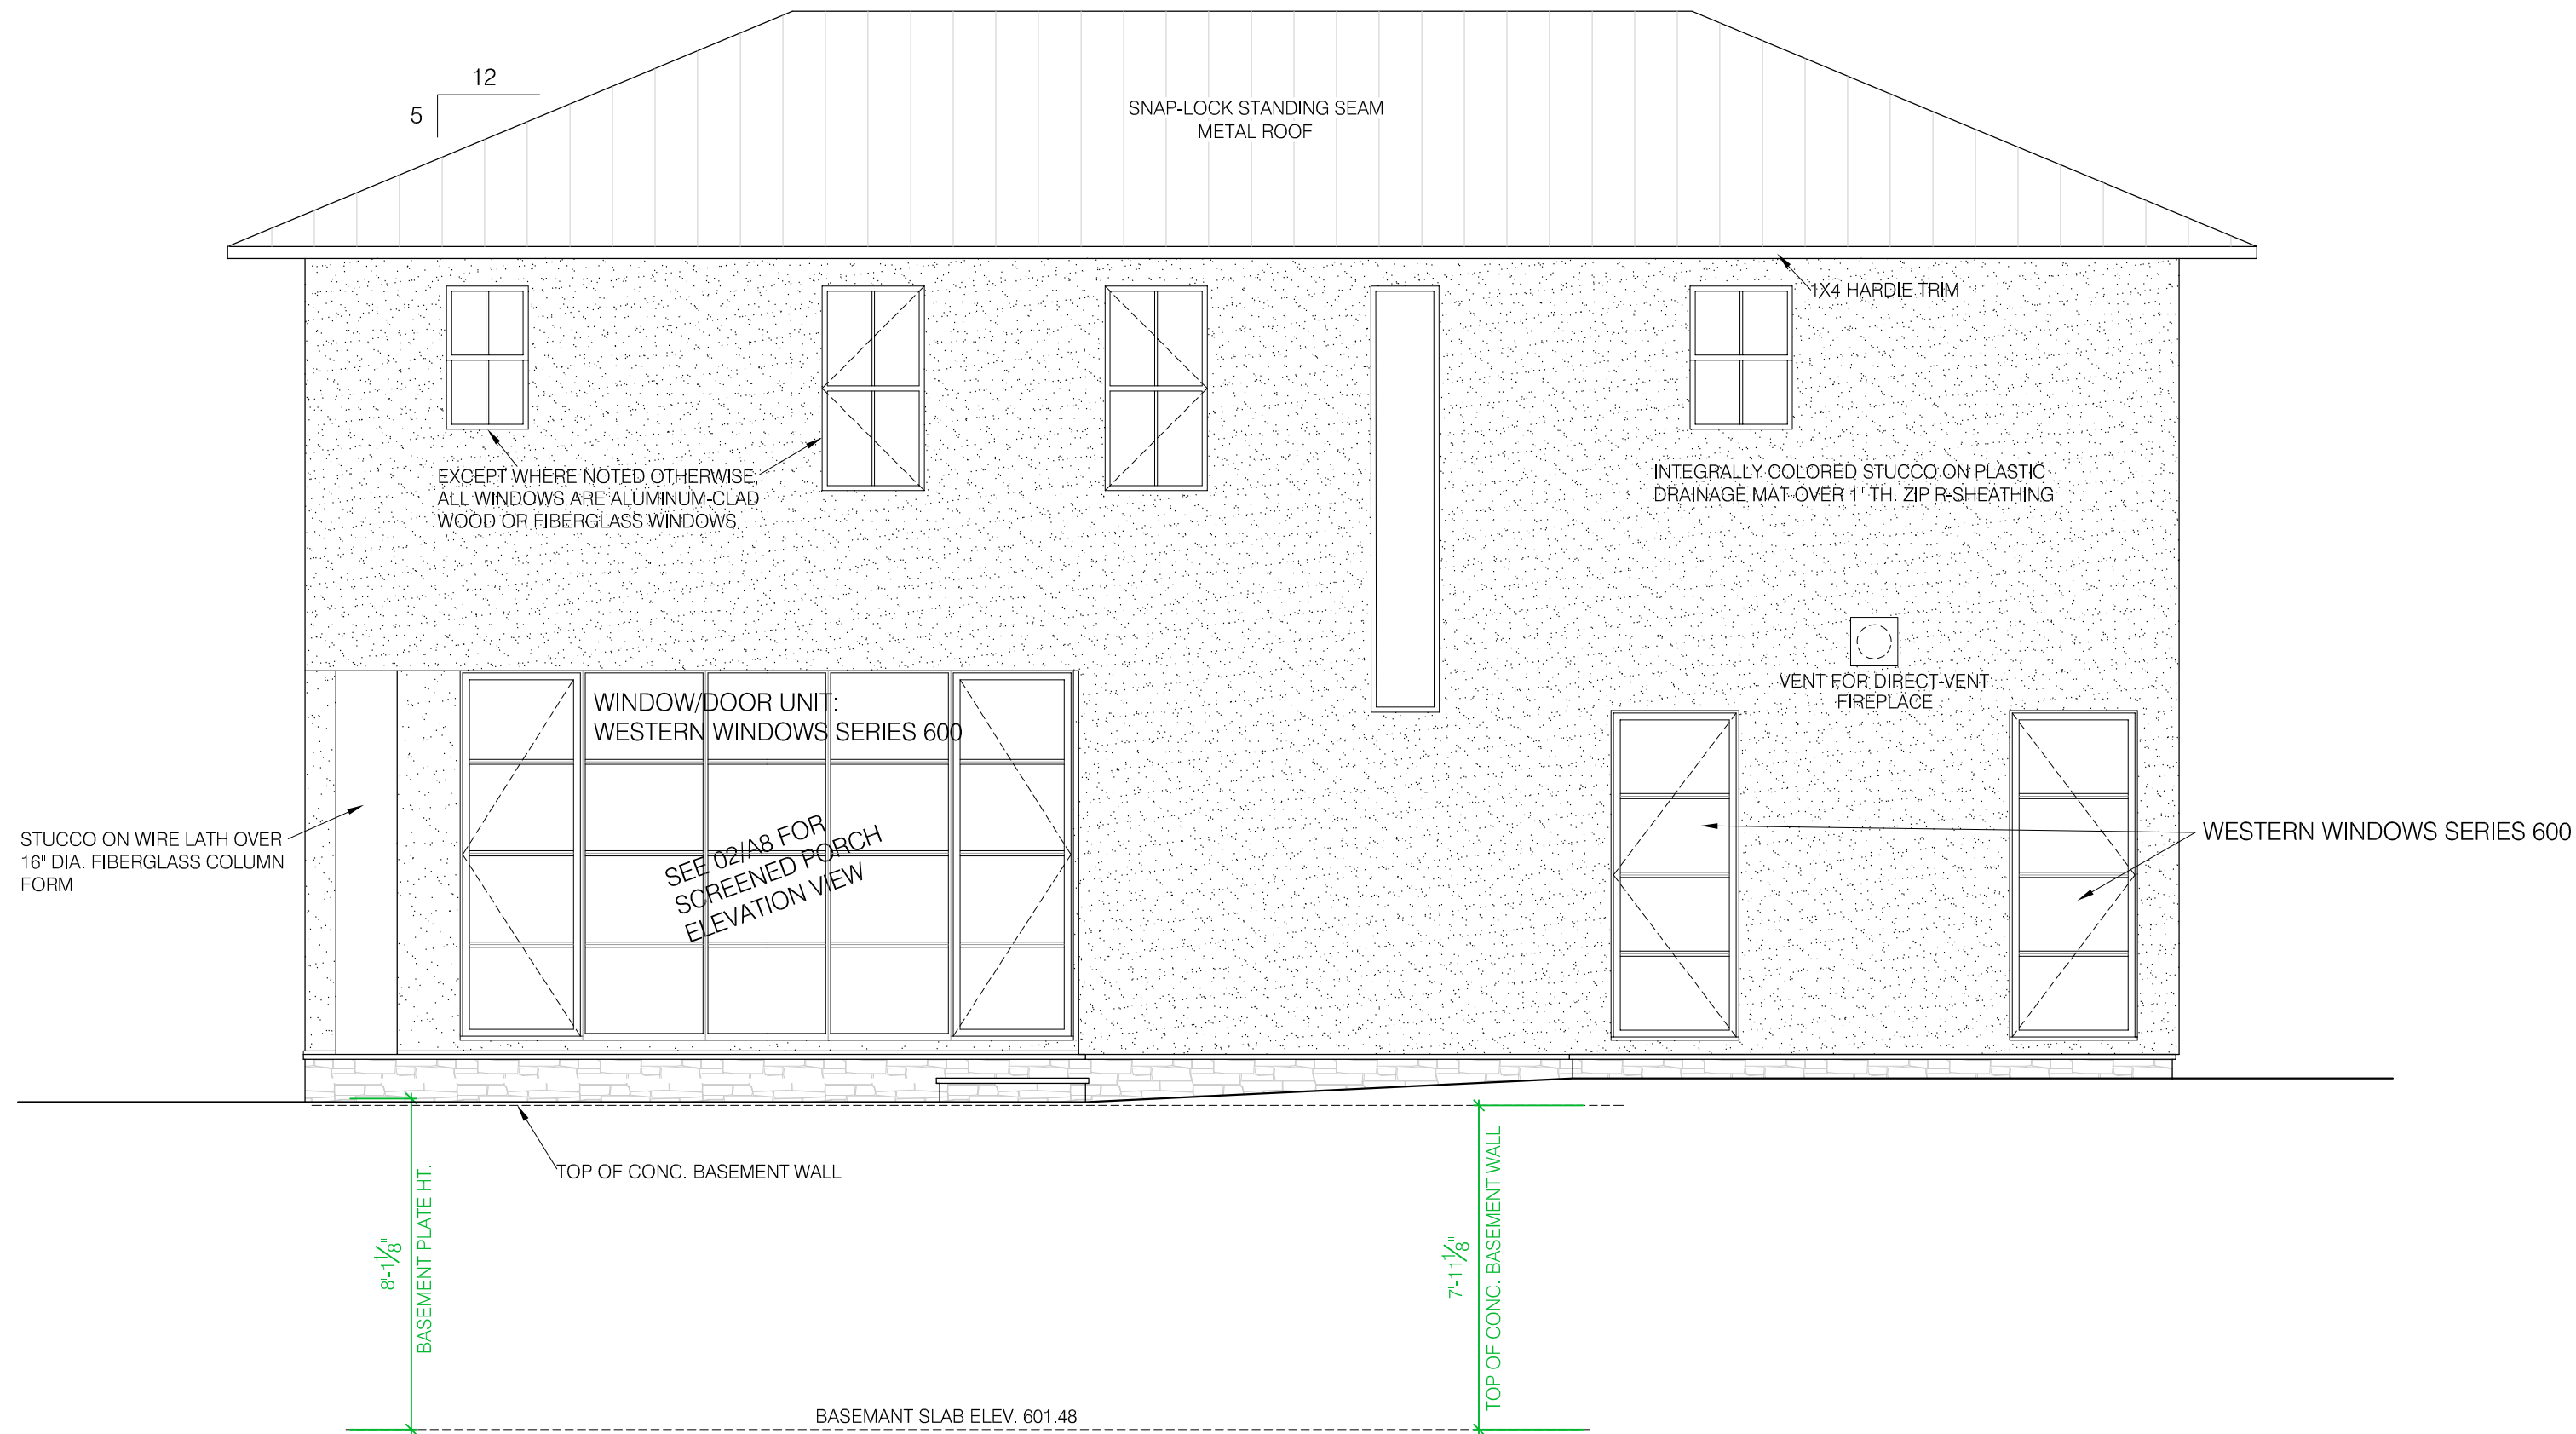


03 BACK ELEVATION (EAST)

1/4" = 1'-0" (Scale is 1/8" = 1'-0" when printed @ 50% on 11" x 17" sheet)

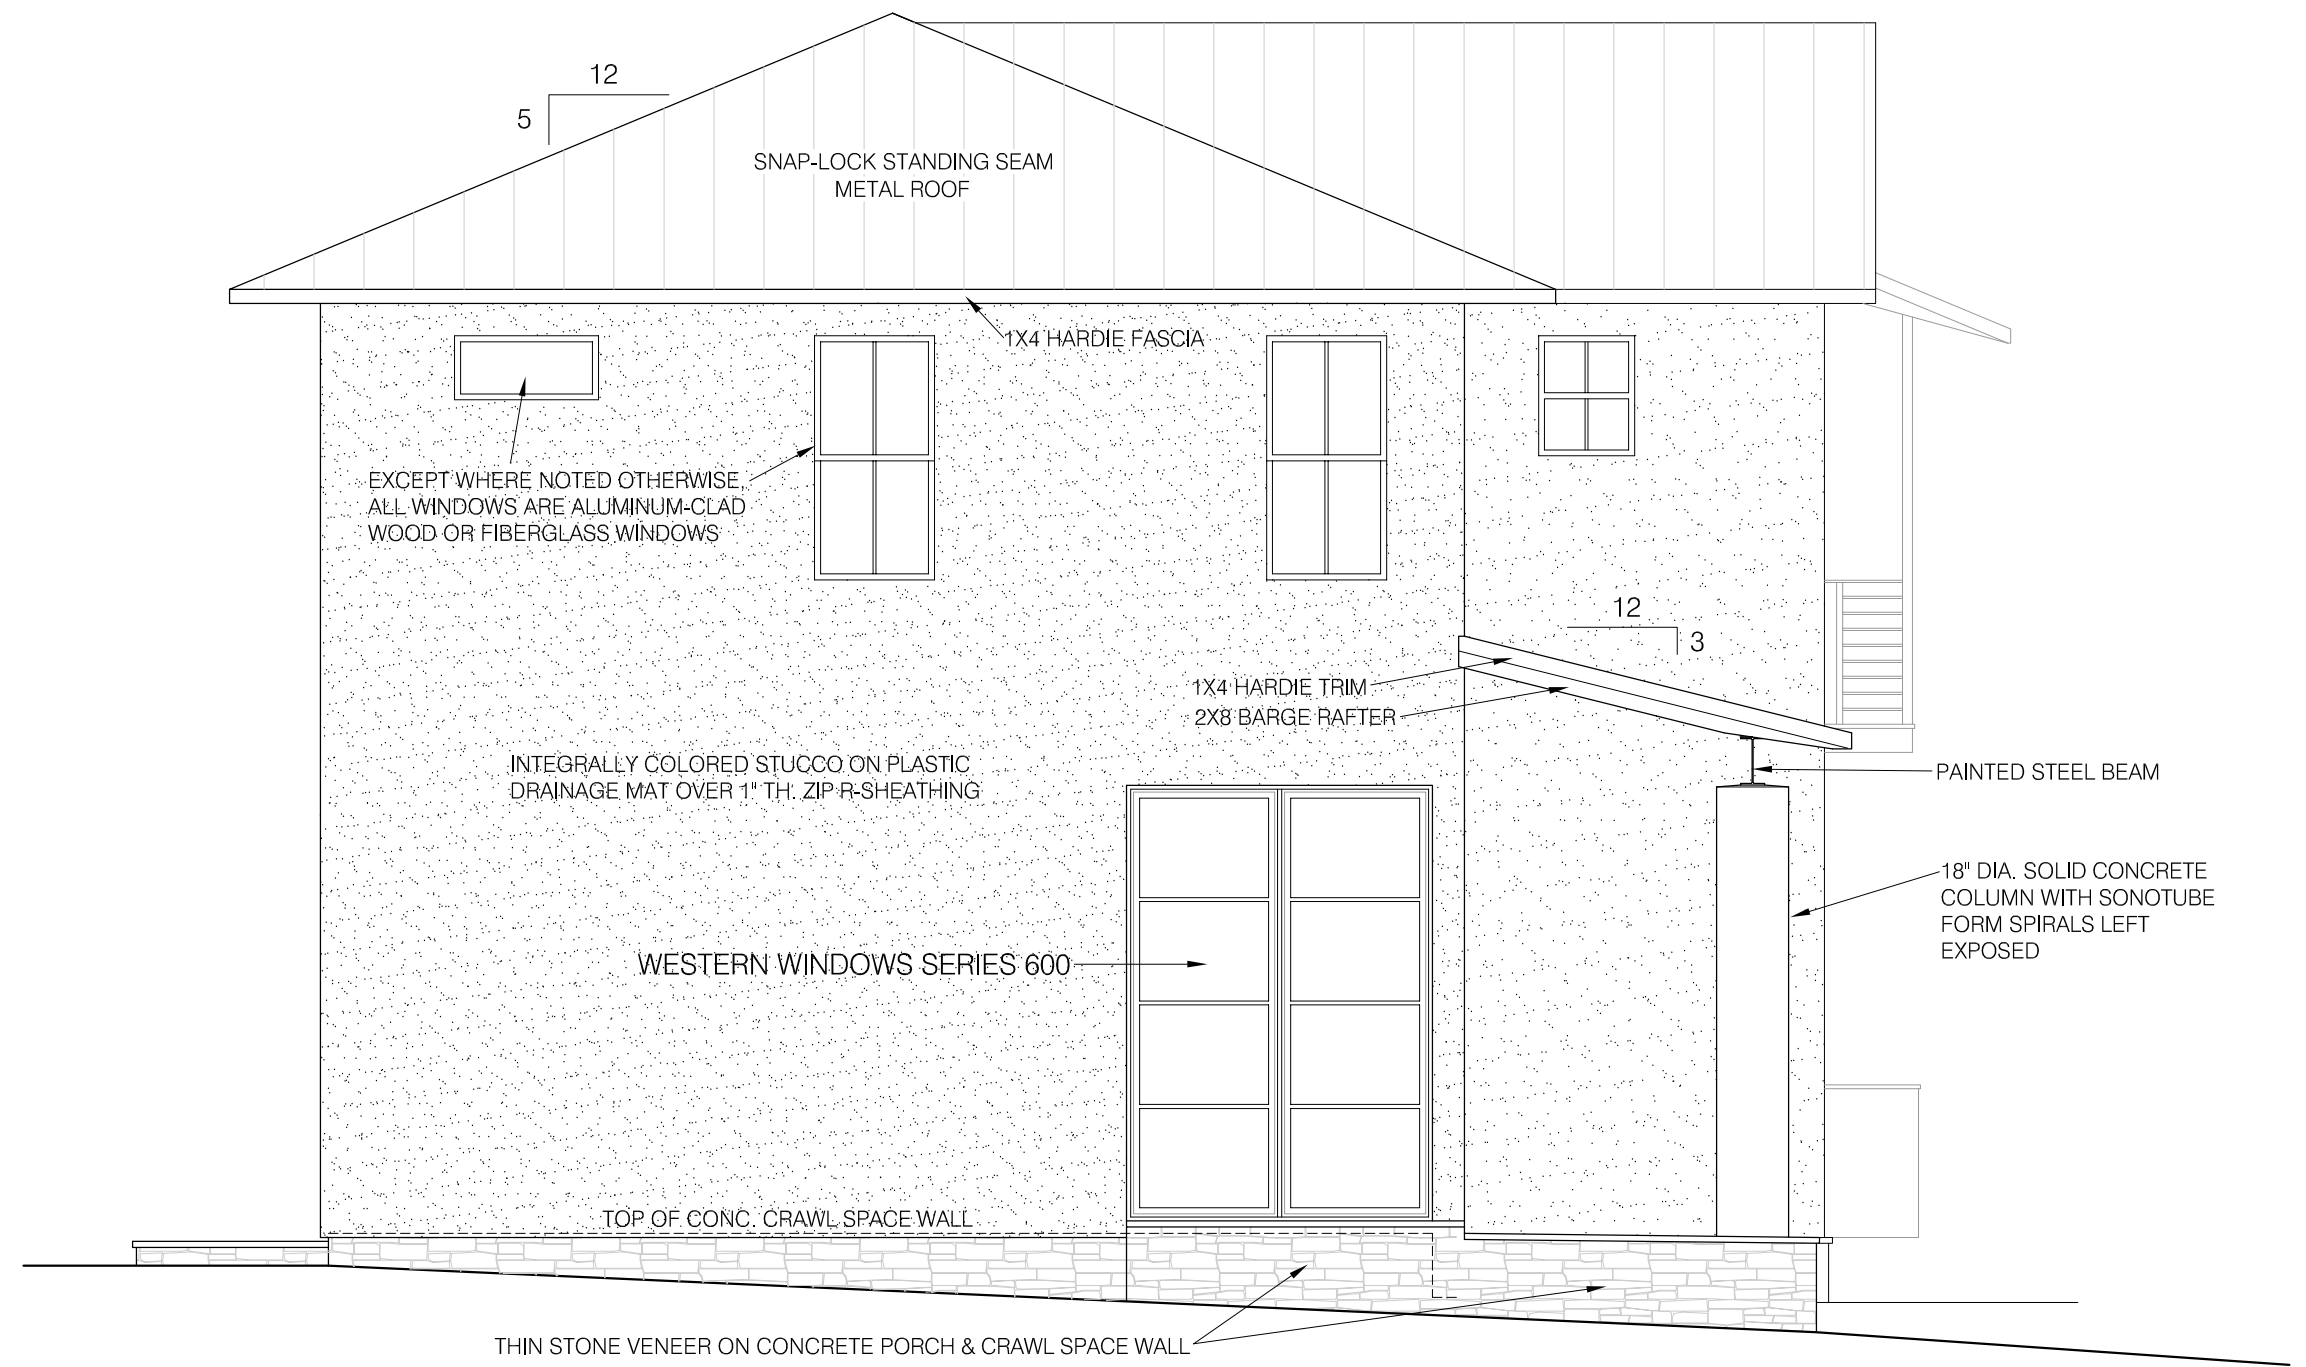


04 SIDE ELEVATION (NORTH)

1/4" = 1'-0" (Scale is 1/8" = 1'-0" when printed @ 50% on 11" x 17" sheet)

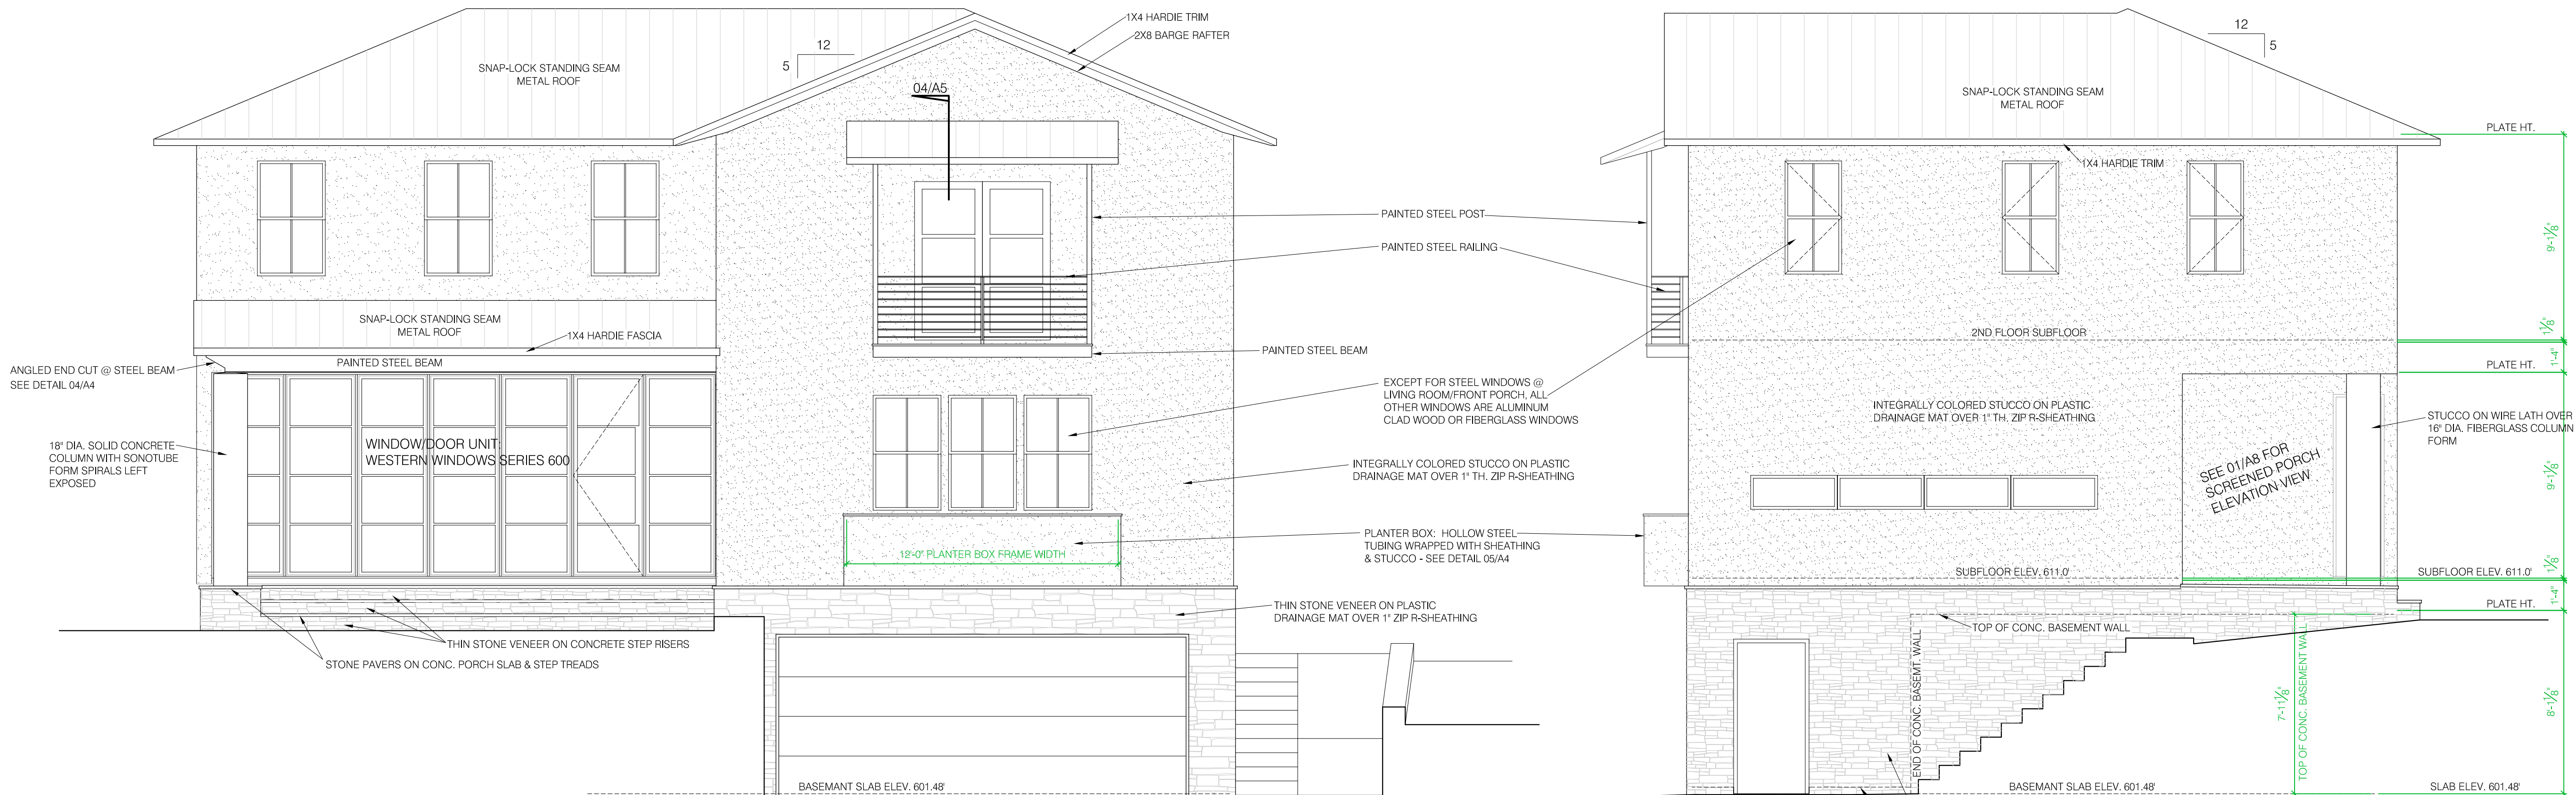

02 FRONT ELEVATION (WEST)


1/4" = 1'-0" (Scale is 1/8" = 1'-0" when printed @ 50% on 11" x 17" sheet)

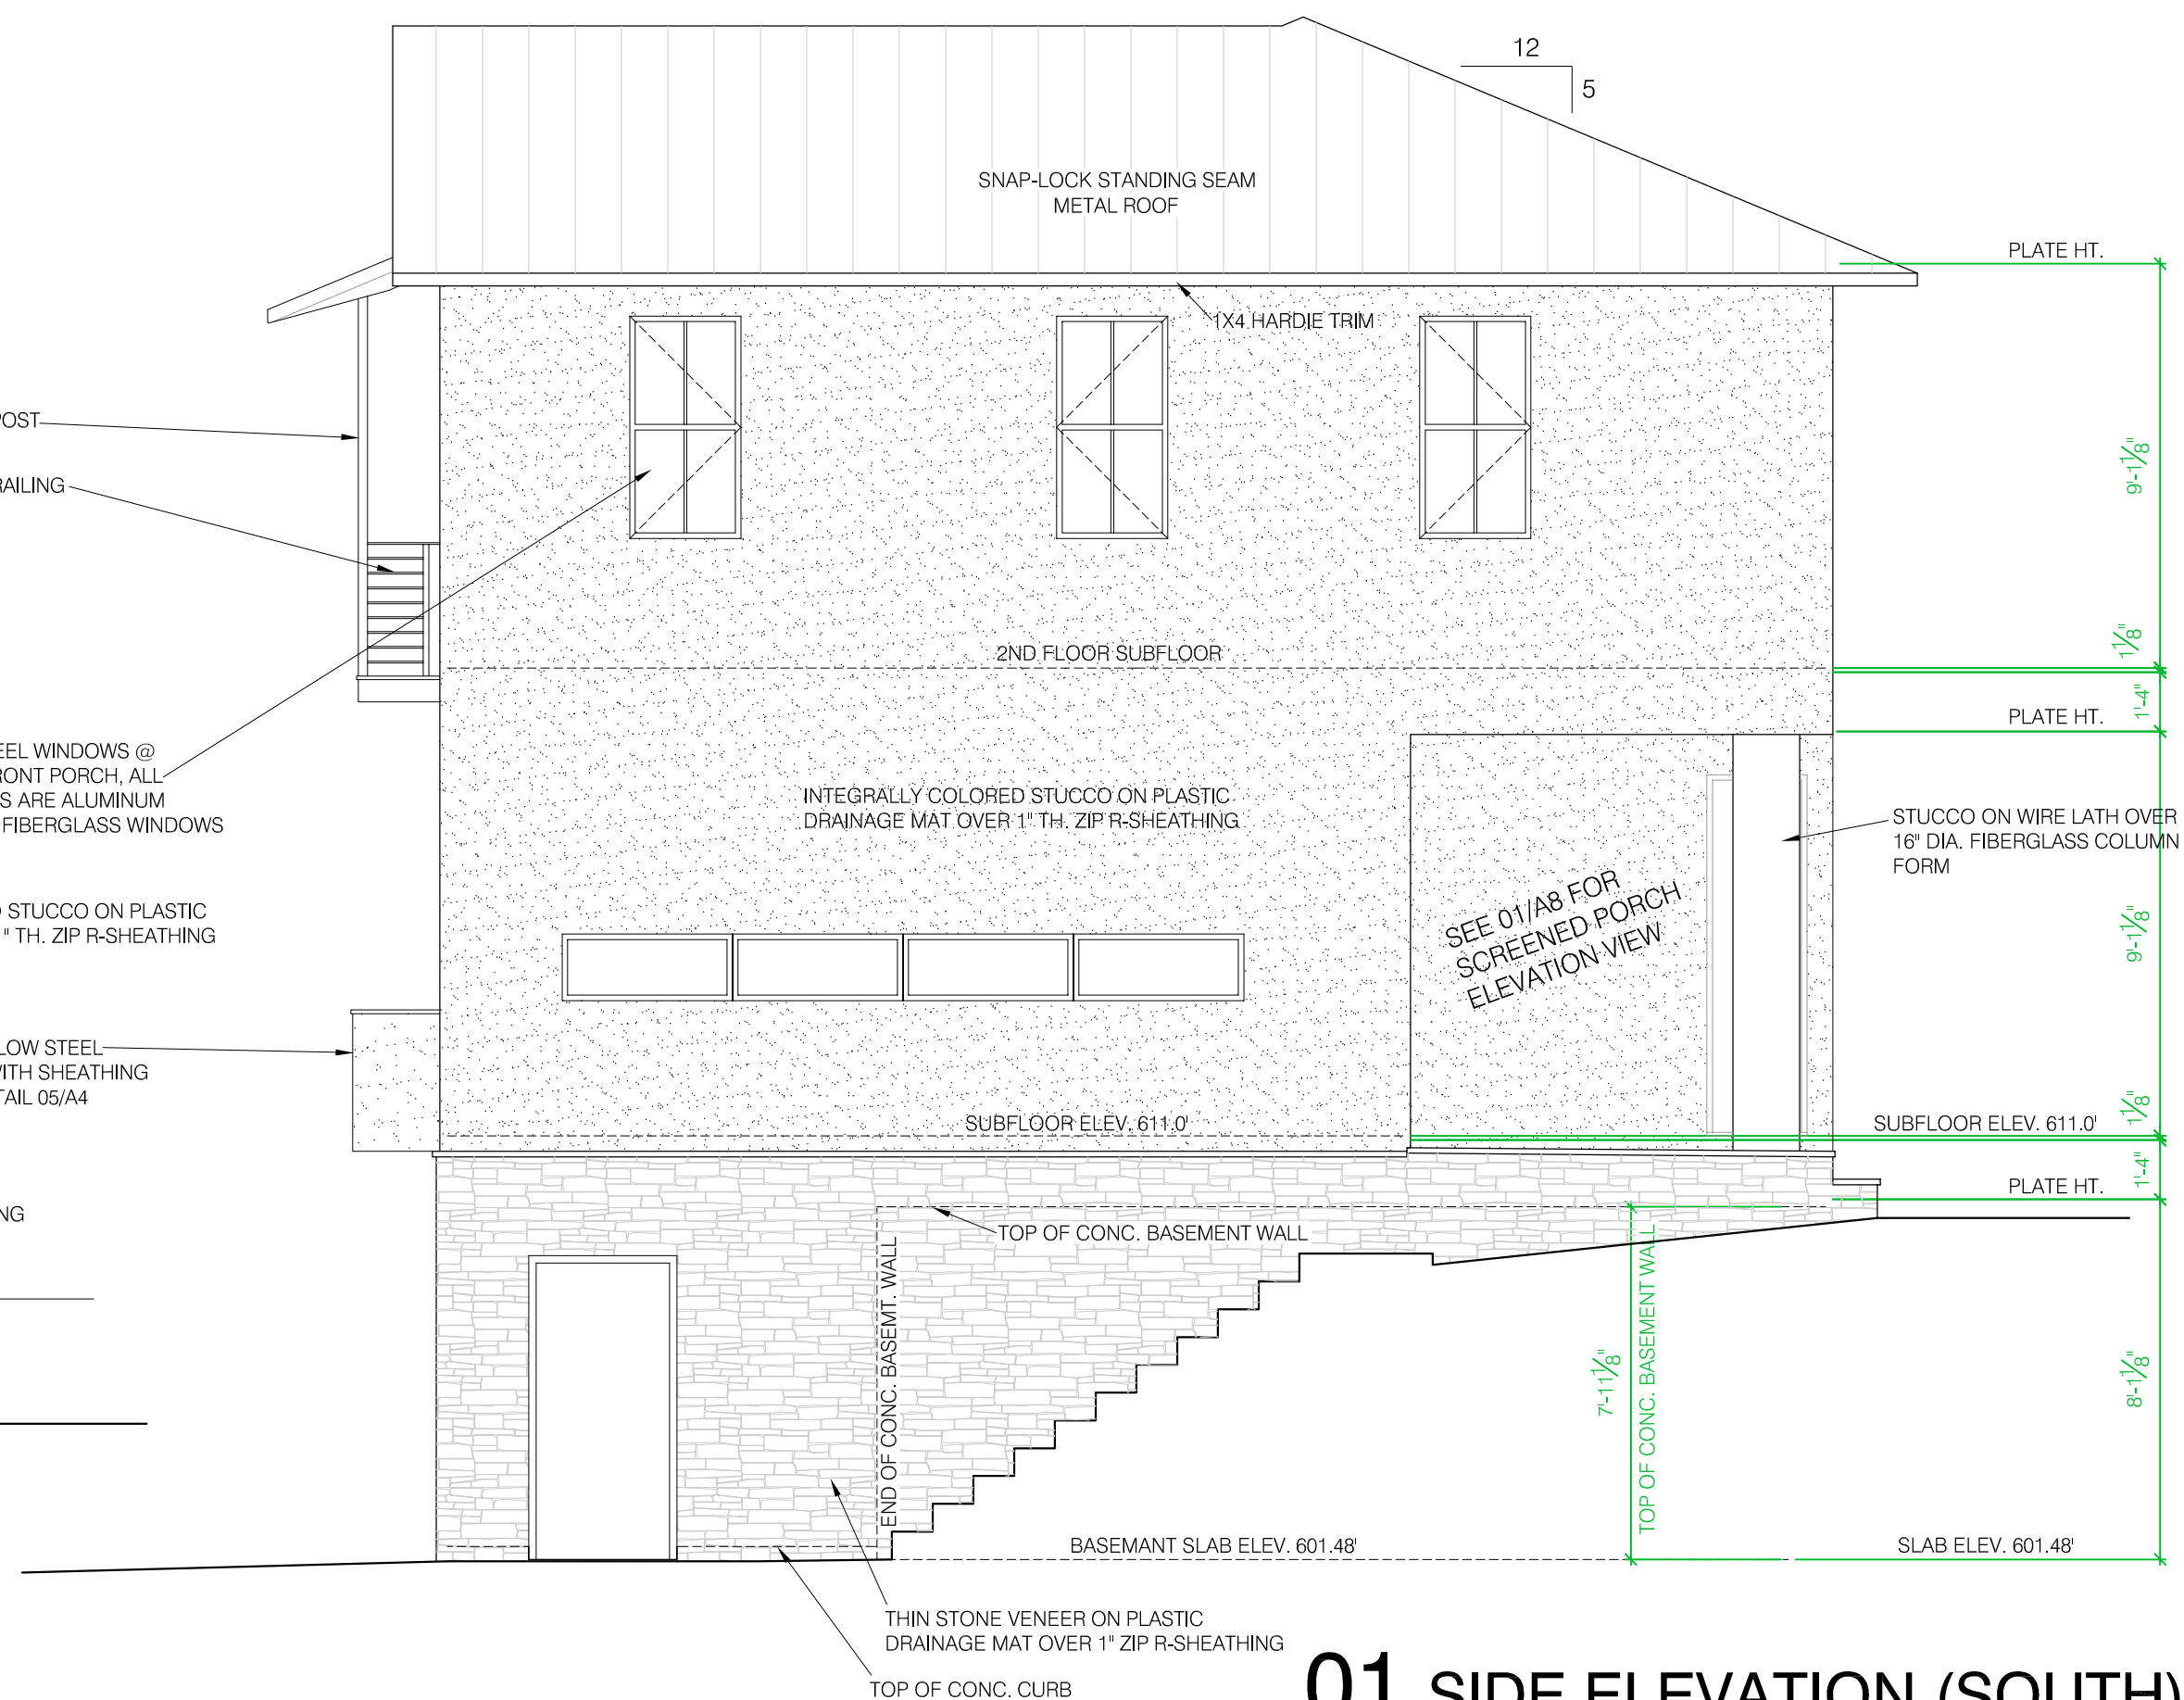

01 SIDE ELEVATION (SOUTH)


1/4" = 1'-0" (Scale is 1/8" = 1'-0" when printed @ 50% on 11" x 17" sheet)

BALLPARK PRICING 9.16.2022
PRELIM. FOR REVIEW 9.27.2022
PRELIM. FOR REVIEW 10.10.2022
PRELIM. FOR REVIEW 11.08.2022
PRELIM. FOR REVIEW 11.11.2022
ISSUED FOR HLC REVIEW 11.15.2022

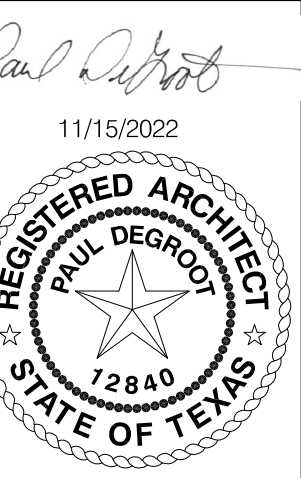


The Burns Residence 3007 Oakmont Blvd., Austin, TX 78703	512 345 2228 Austin, TX 78731
Paul DeGroot, Architect 6202 Highland Hills Drive	


SHEET A7 8 OF 9

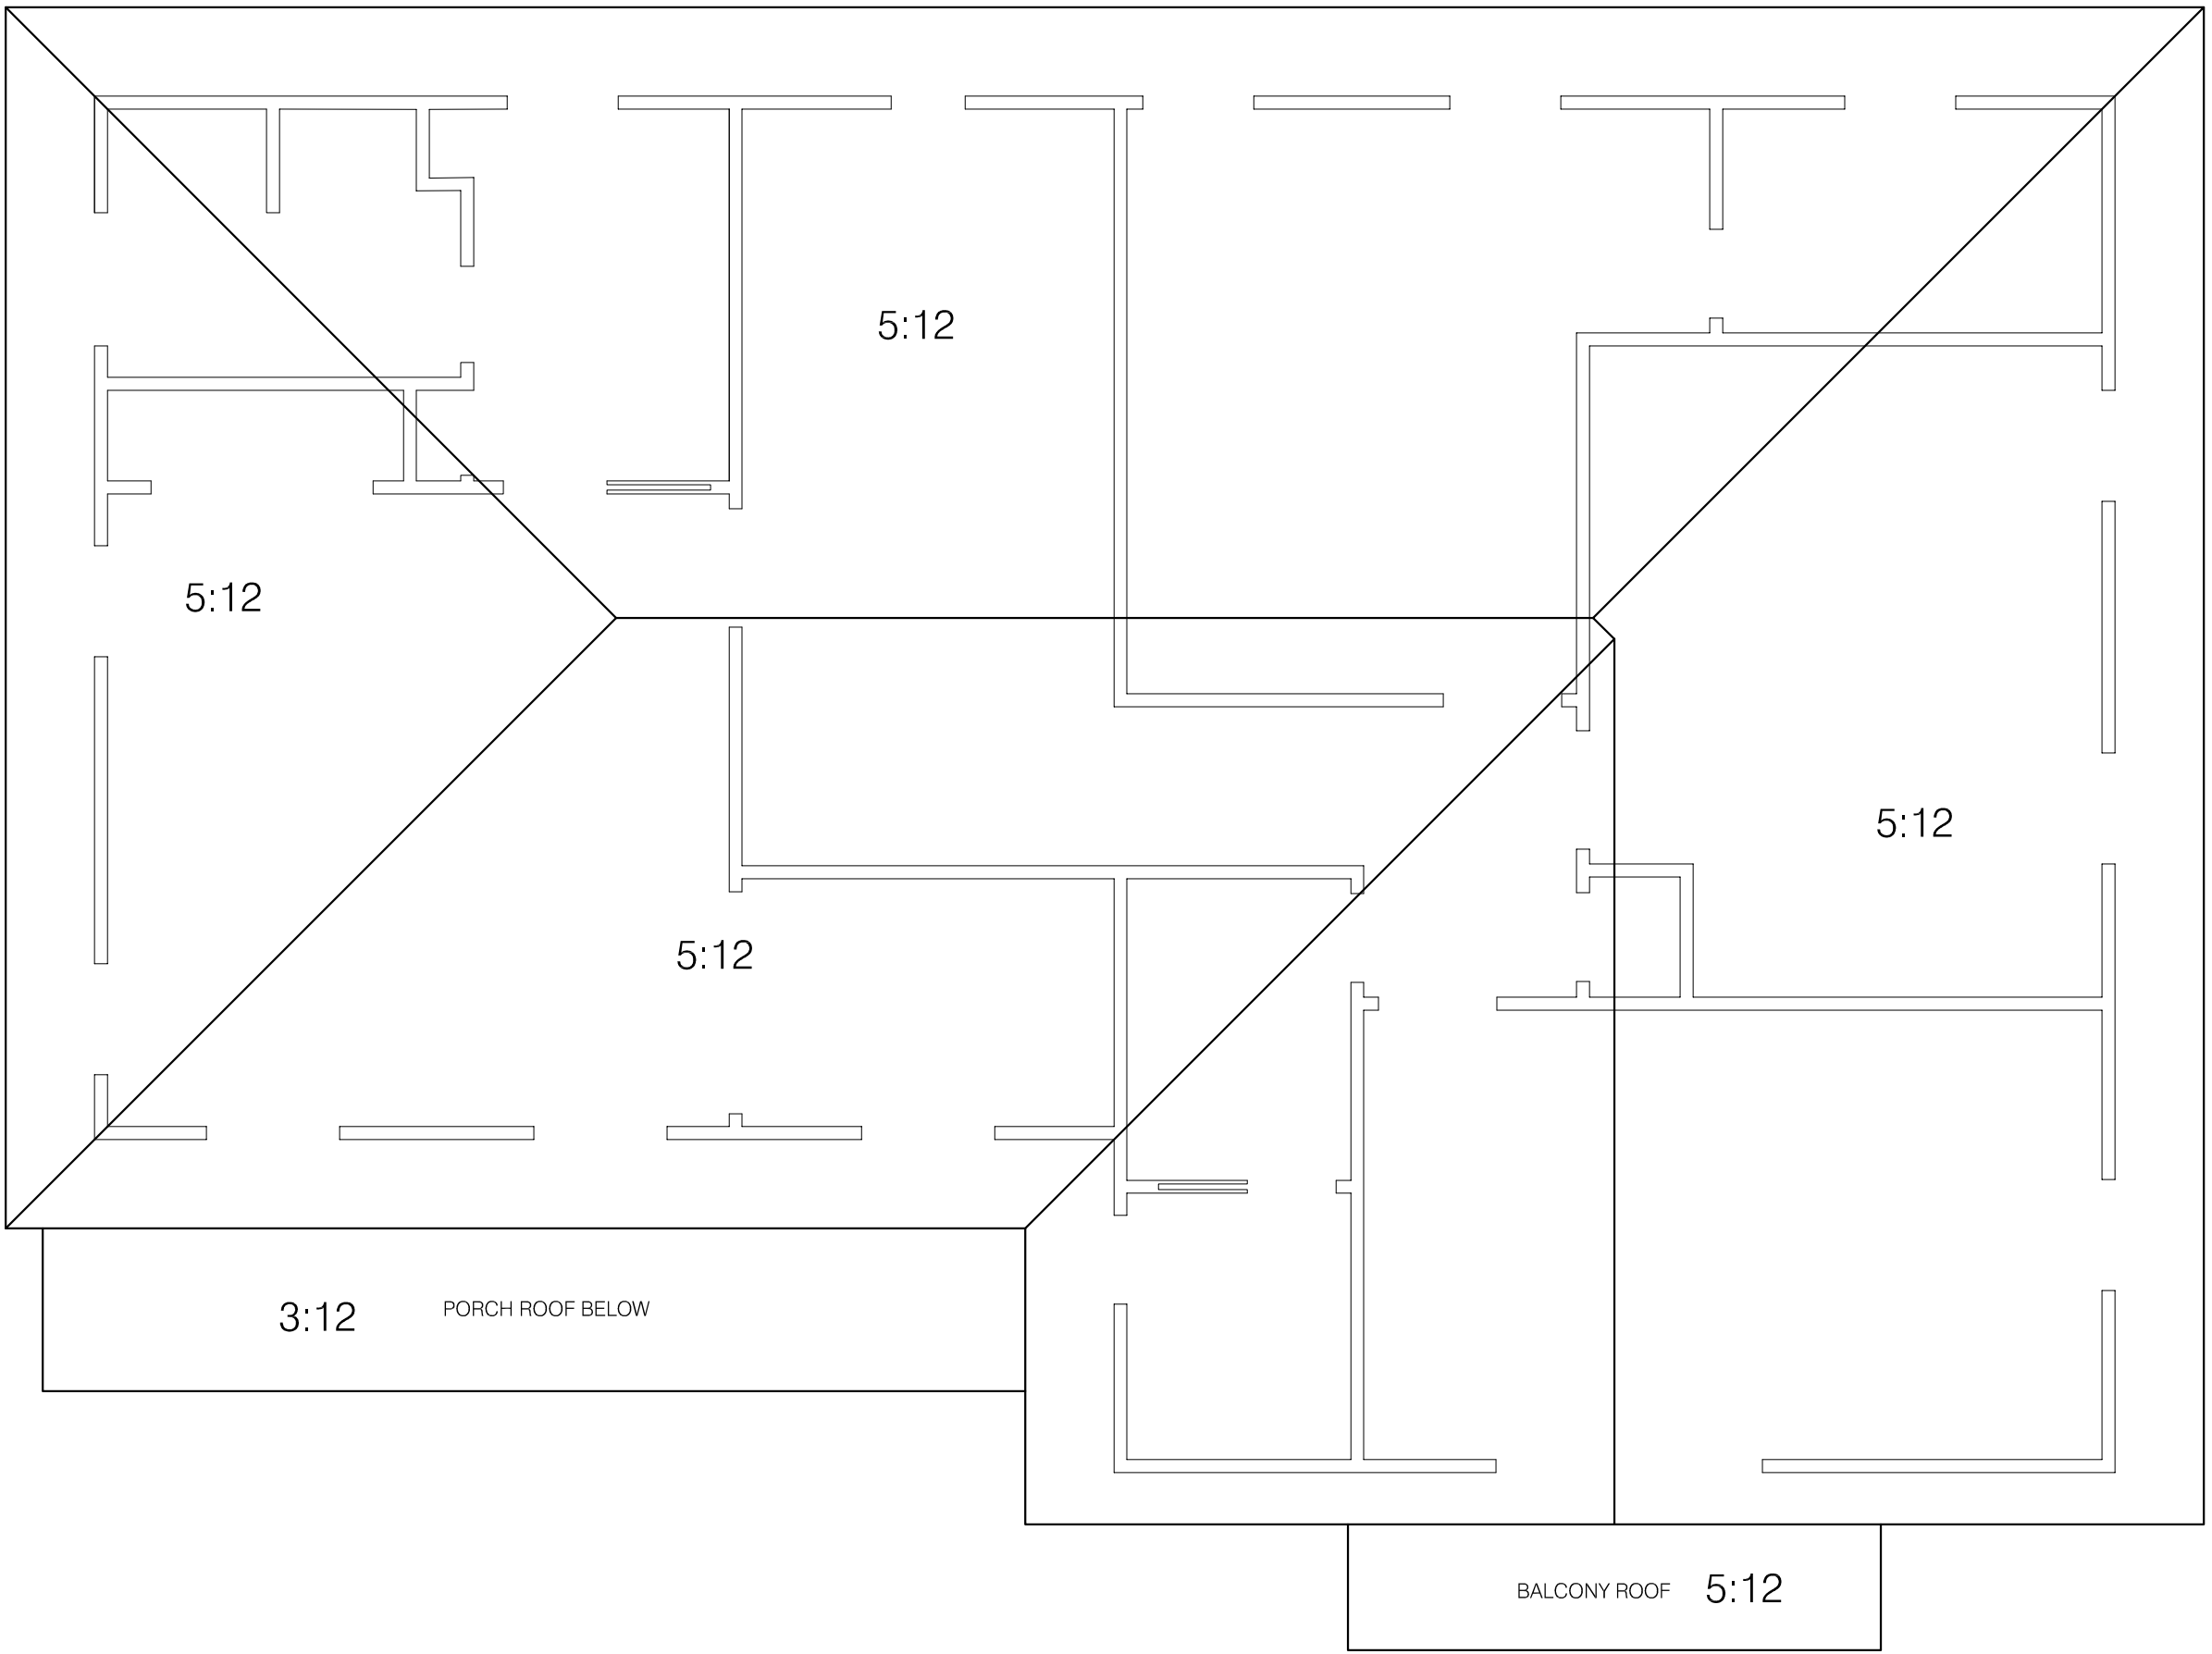

03 ROOF PLAN
1/4" = 1'-0" (Scale is 1/8" = 1'-0" when printed @ 50% on 11" x 17" sheet)

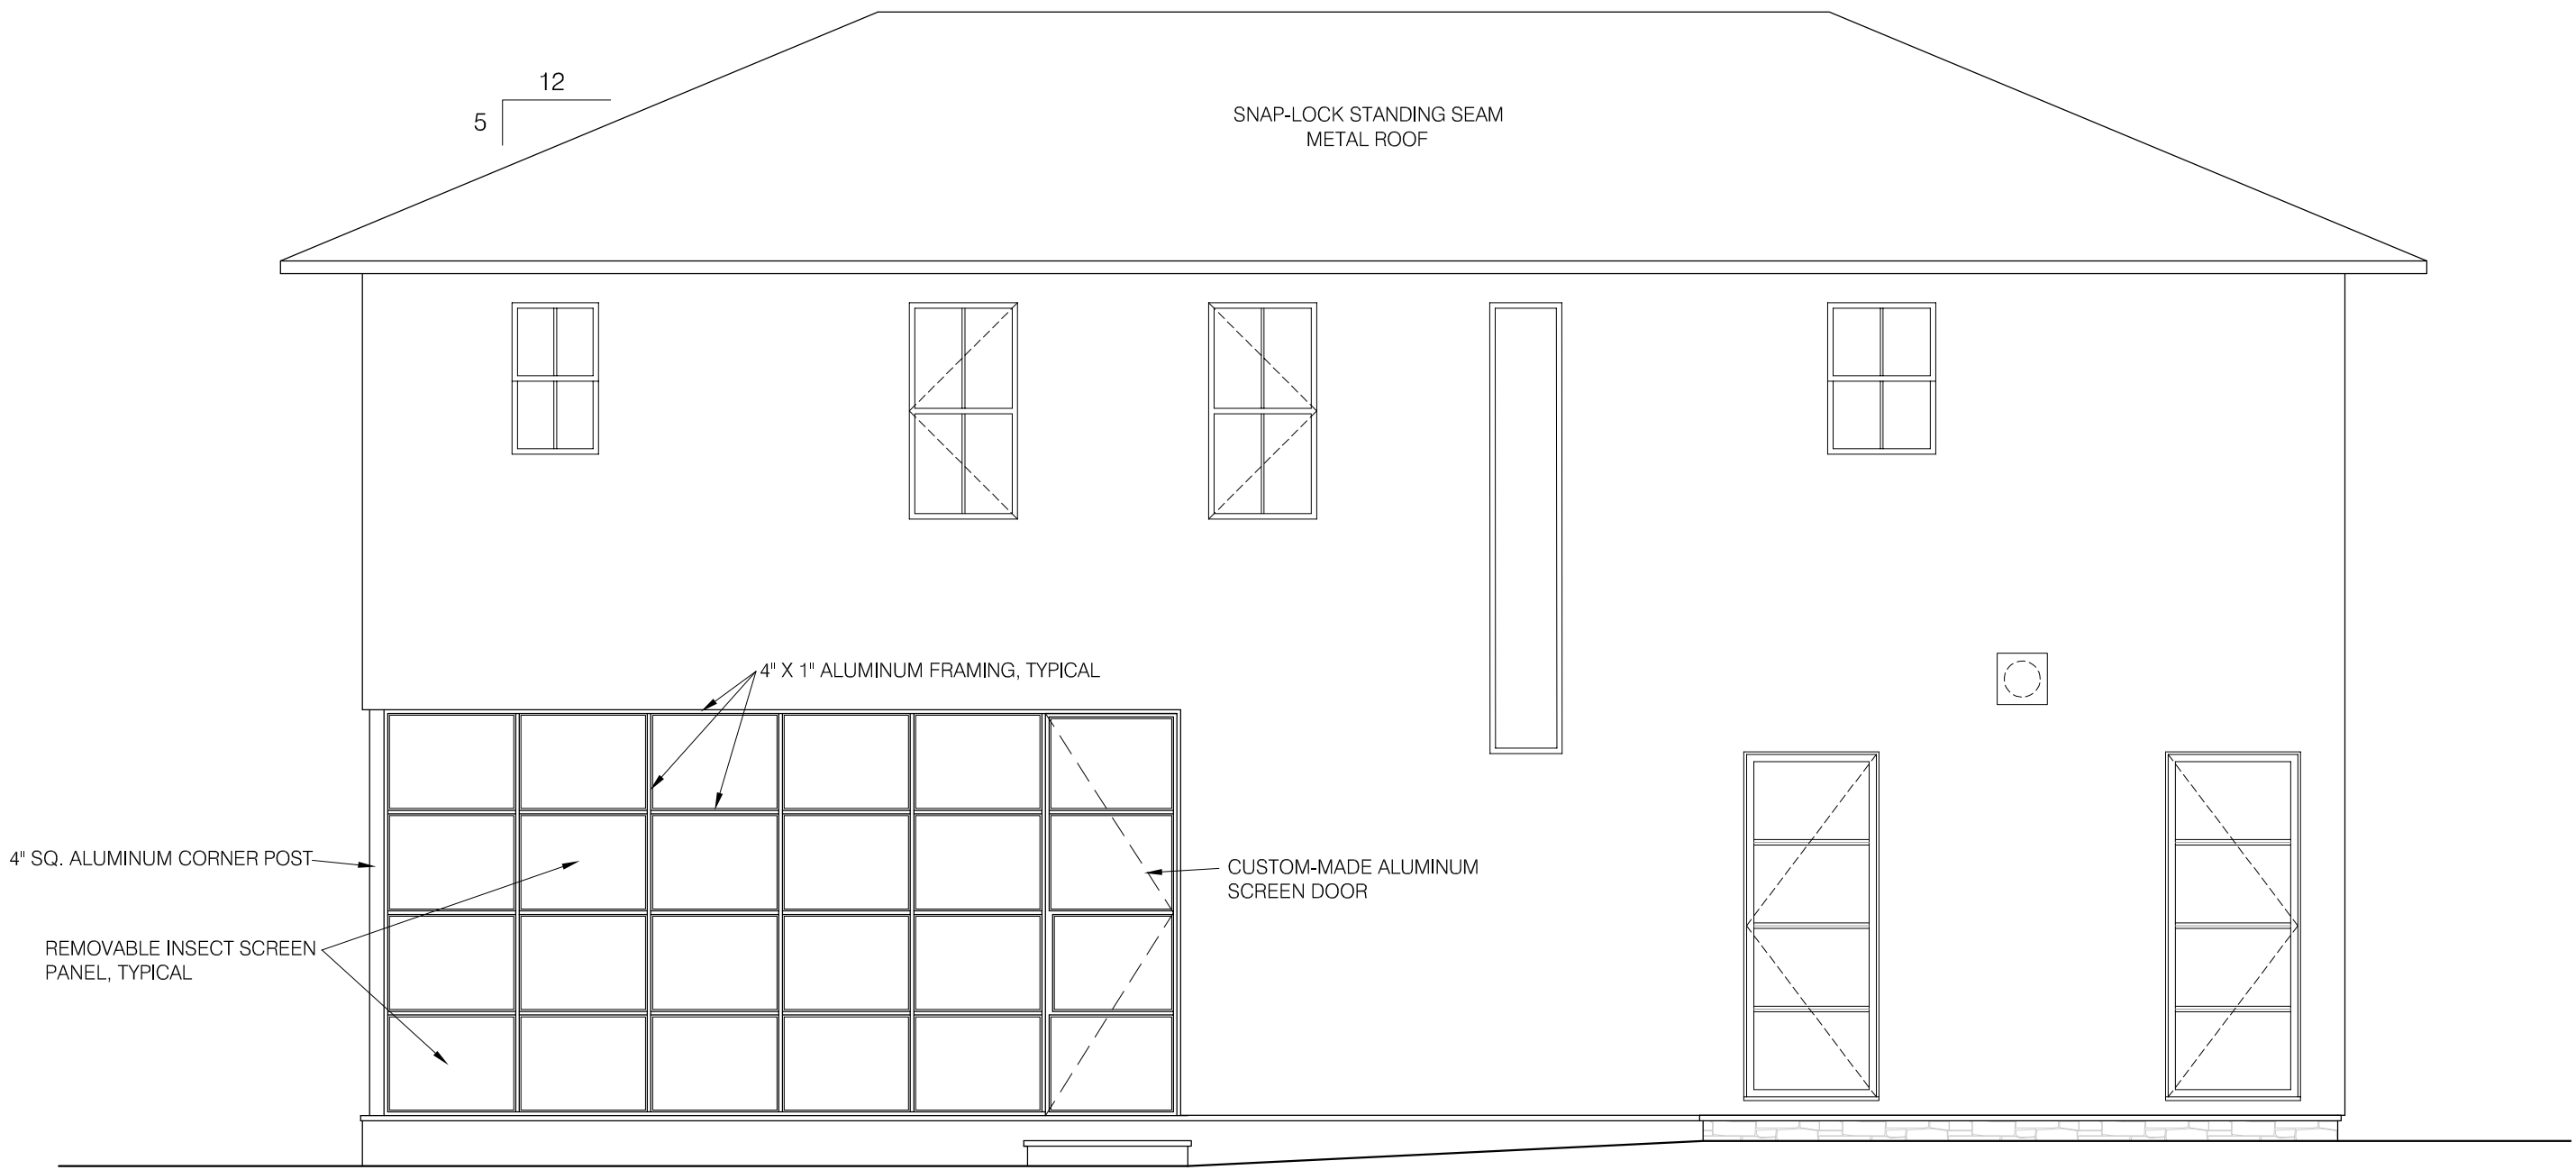

02 SCREENED PORCH FRAMING - EAST ELEV.
1/4" = 1'-0" (Scale is 1/8" = 1'-0" when printed @ 50% on 11" x 17" sheet)

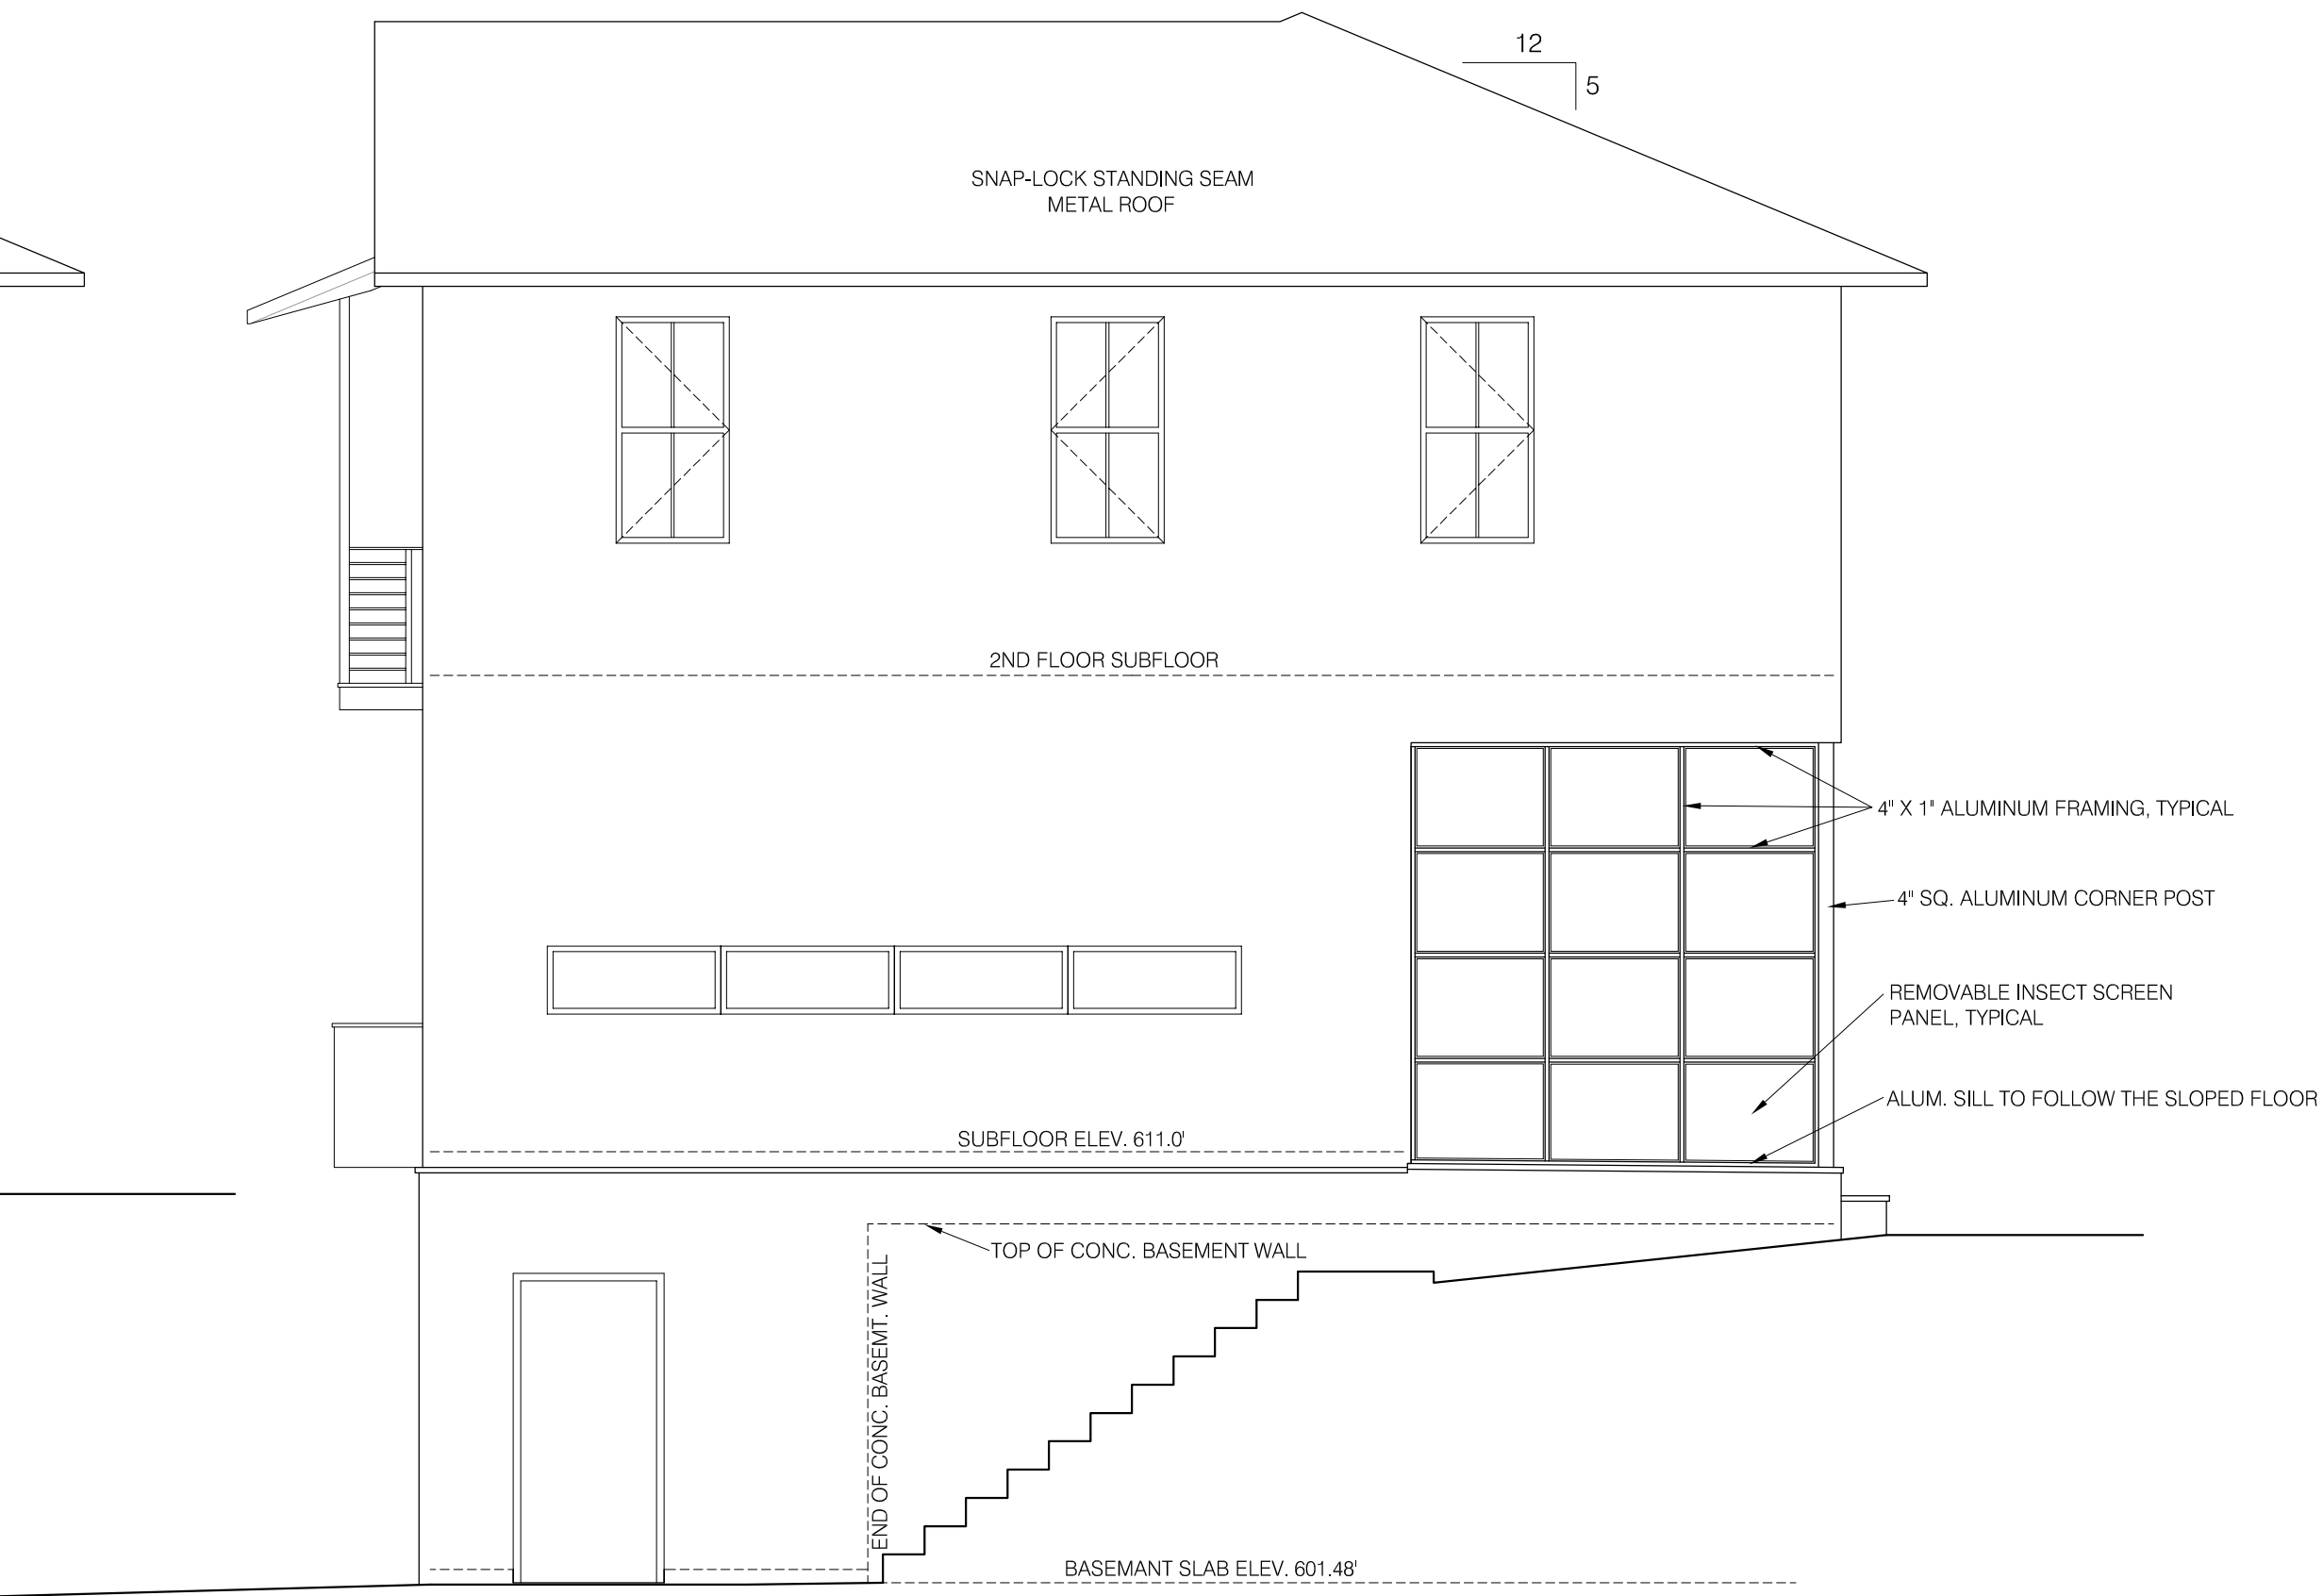

01 SCREENED PORCH FRAMING - SOUTH ELEV.
1/4" = 1'-0" (Scale is 1/8" = 1'-0" when printed @ 50% on 11" x 17" sheet)