



CASA BLANCO

CASA BLANCO









NOT FOR
REGULATORY
APPROVAL,
PERMITTING OR
CONSTRUCTION

613 BLANCO STREET • Austin, Texas •
78703

BLNC

ARCHITECTURE
Webber + Studio, Inc.

512.236.1032
1220 Lavaca Street
Austin, Texas 78701
Fax 512.236.1039


Monday, 05 December 2022

CD_Proc5

A101
NEW SITE PLAN

LEGEND

- PROPERTY LINE
- SET BACK LINE
- TREE (C.R.Z)
- CANOPY LINE
- OVERHEAD UTILITY LINE
- GAS LINE
- WATER LINE
- ELECTRIC LINE
- WOOD BOARD FENCE
- CHAIN LINK FENCE
- WIRE AND WOOD FENCE
- GAS METER
- ELECTRIC METER
- WATER METER
- CLEAN OUT
- AIR CONDITIONER
- POWER POLE
- WATER VALVE
- IRRIGATION CONTROL VALVE
- FIRE HYDRANT

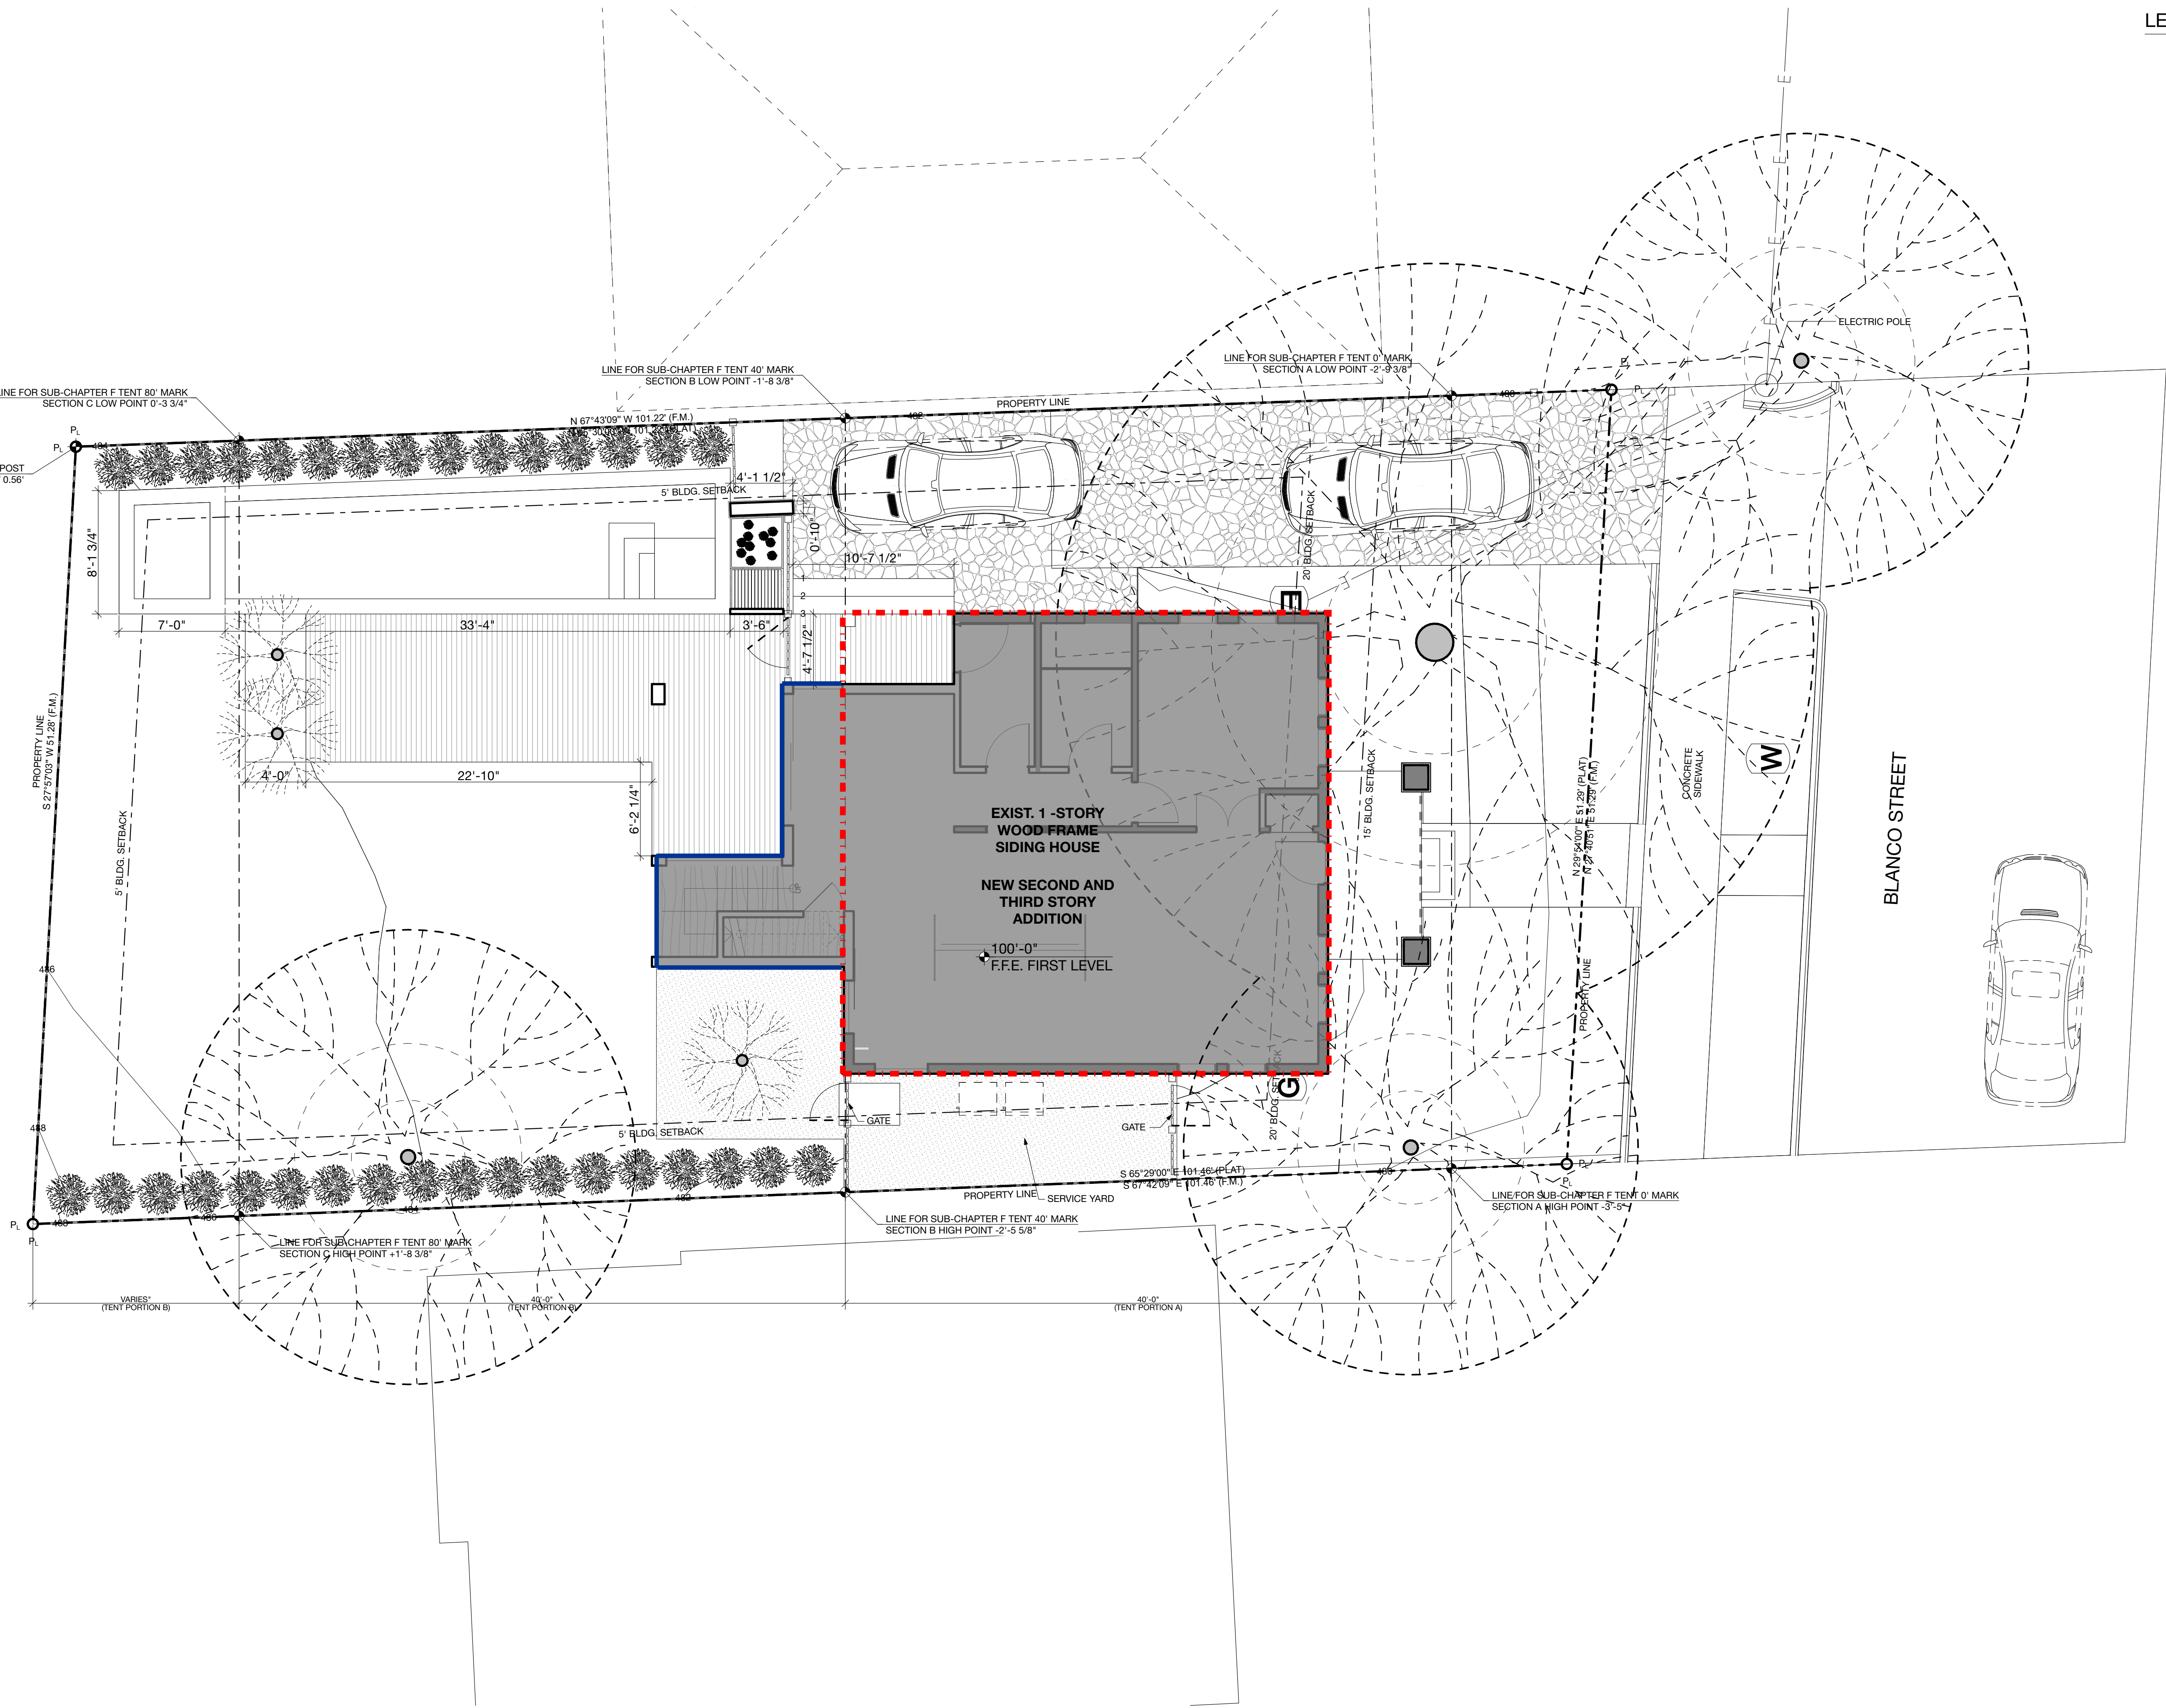

SITE PLAN
SCALE: 3/16" = 1'-0"



BLNC
613 BLANCO STREET • Austin, Texas •
↑78703


Webber + Studio, Inc.

512.236.1032

Monday, 05 December 2022



CD_Proc5

A104
NEW ROOF PLAN

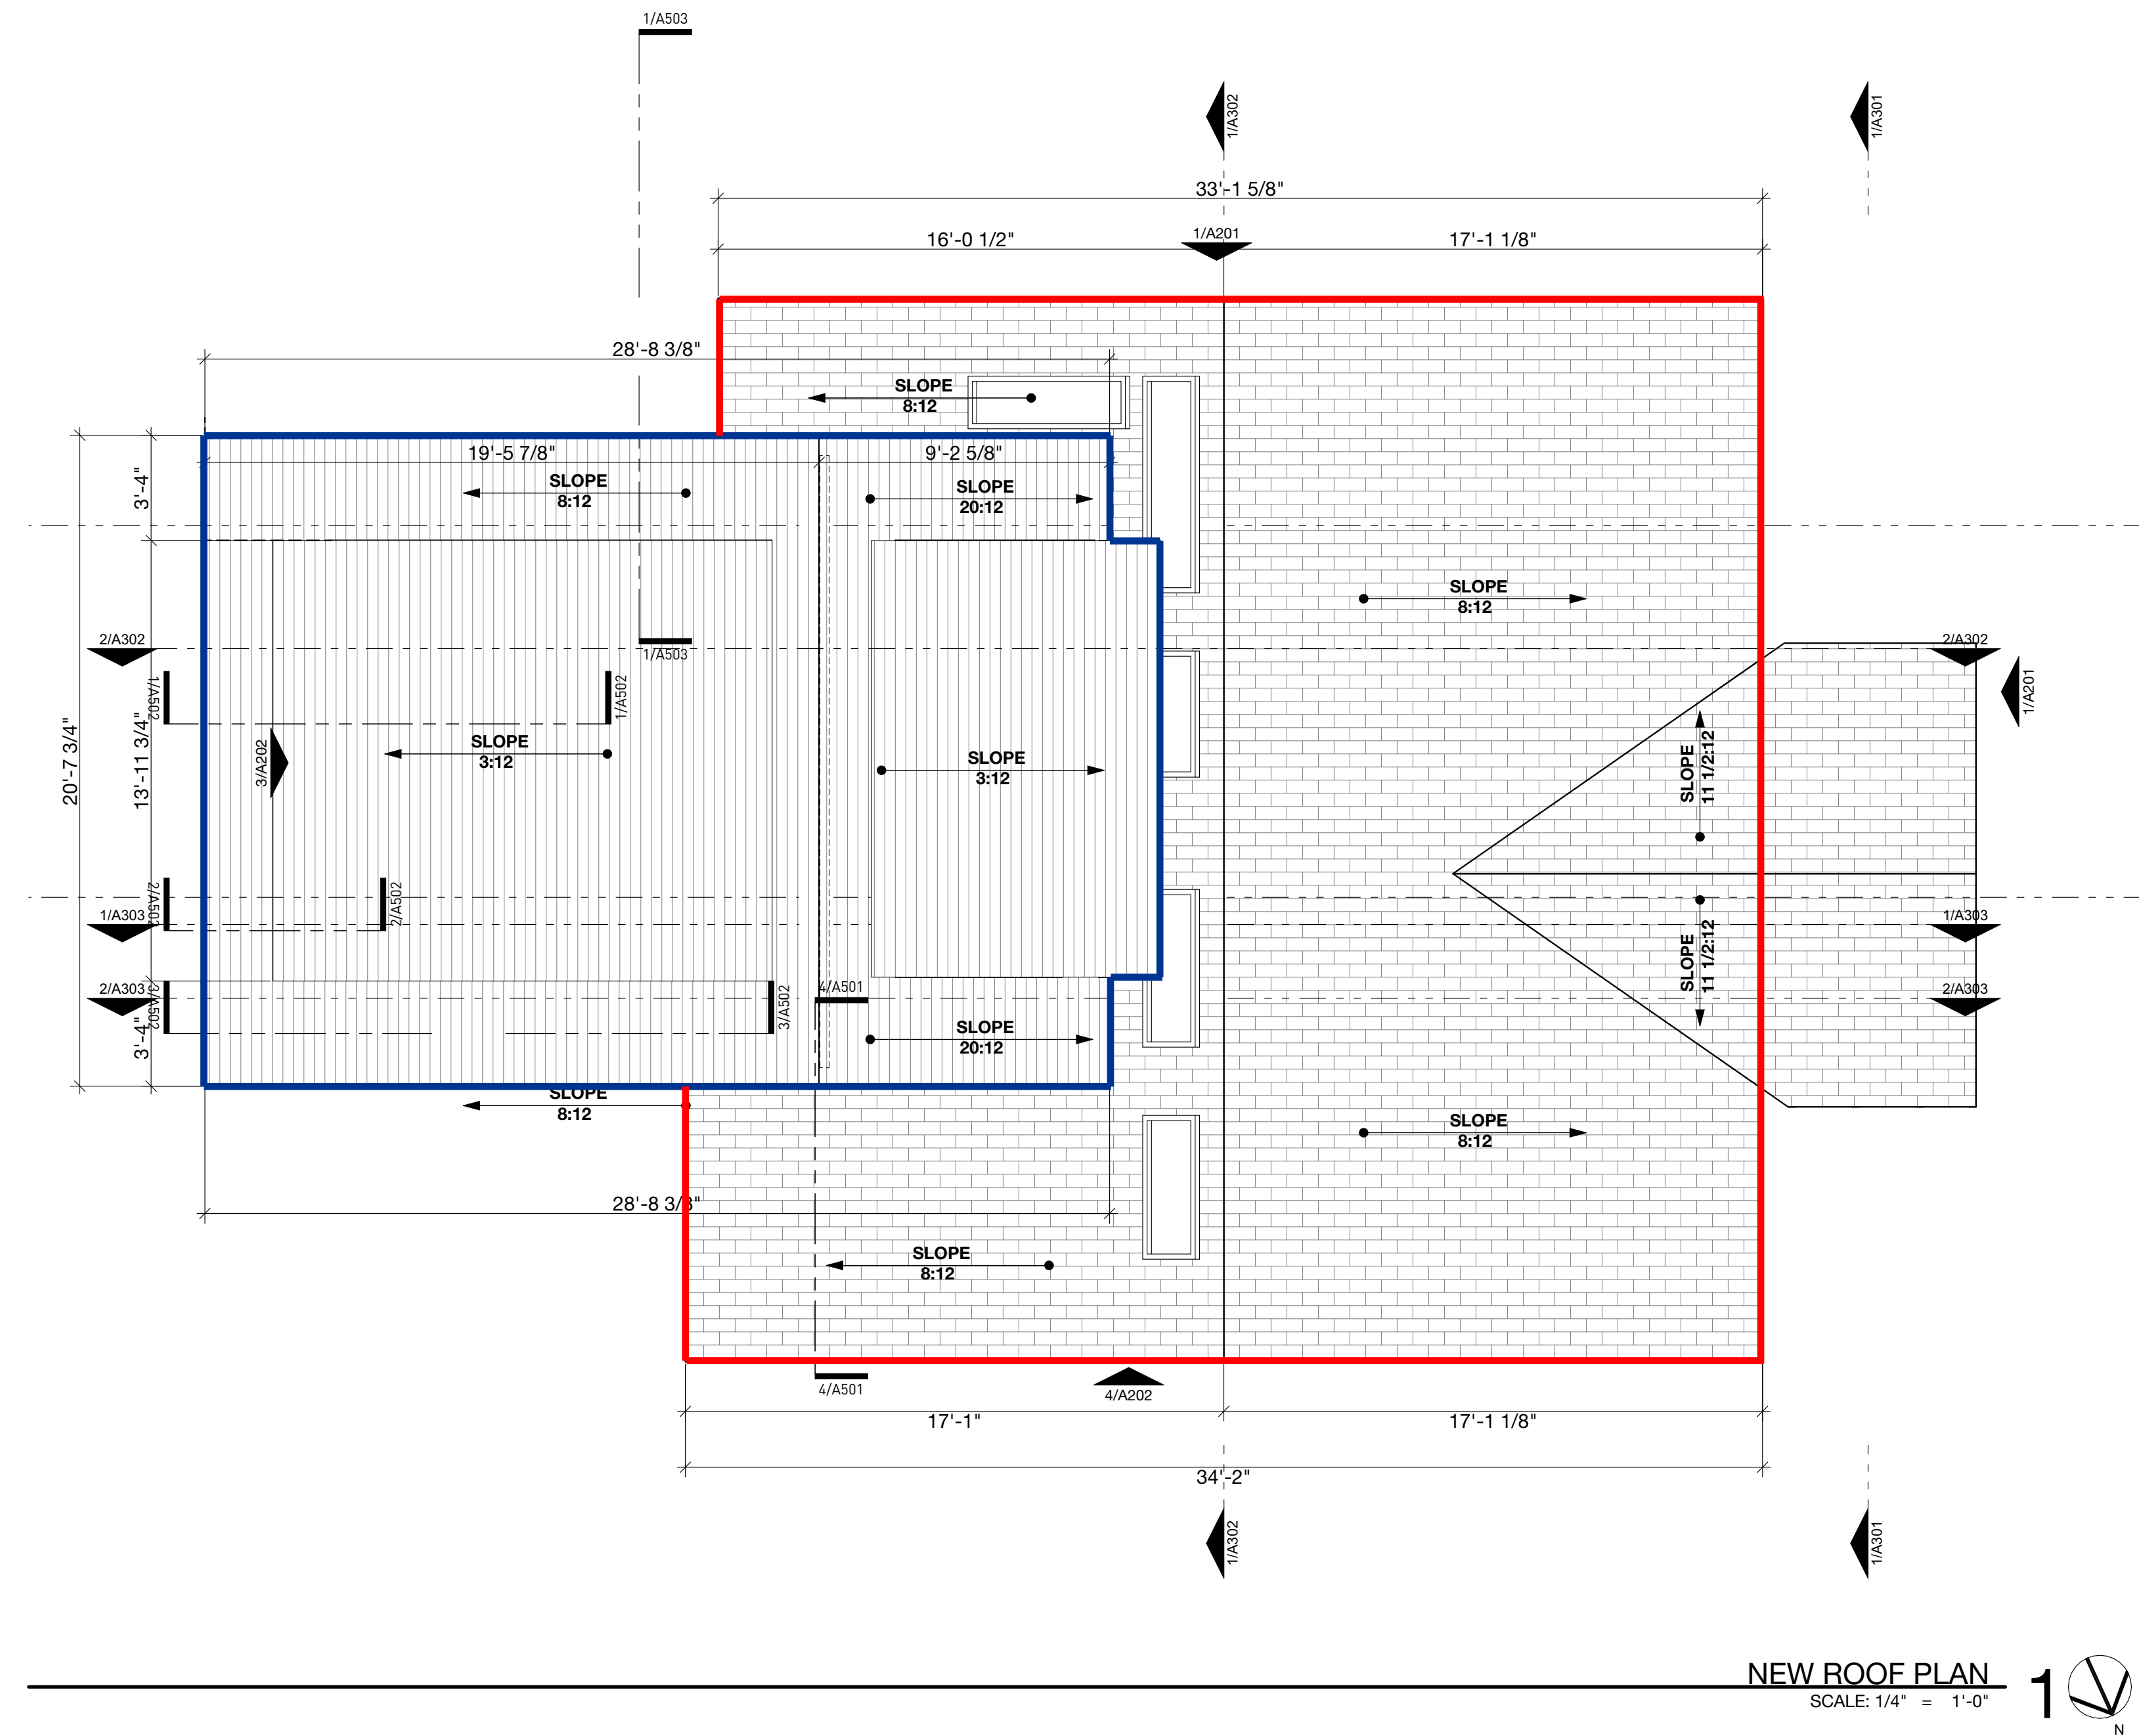

NOT FOR
REGULATORY
APPROVAL,
PERMITTING OR
CONSTRUCTION

BLNC
613 BLANCO STREET • Austin, Texas •
78703

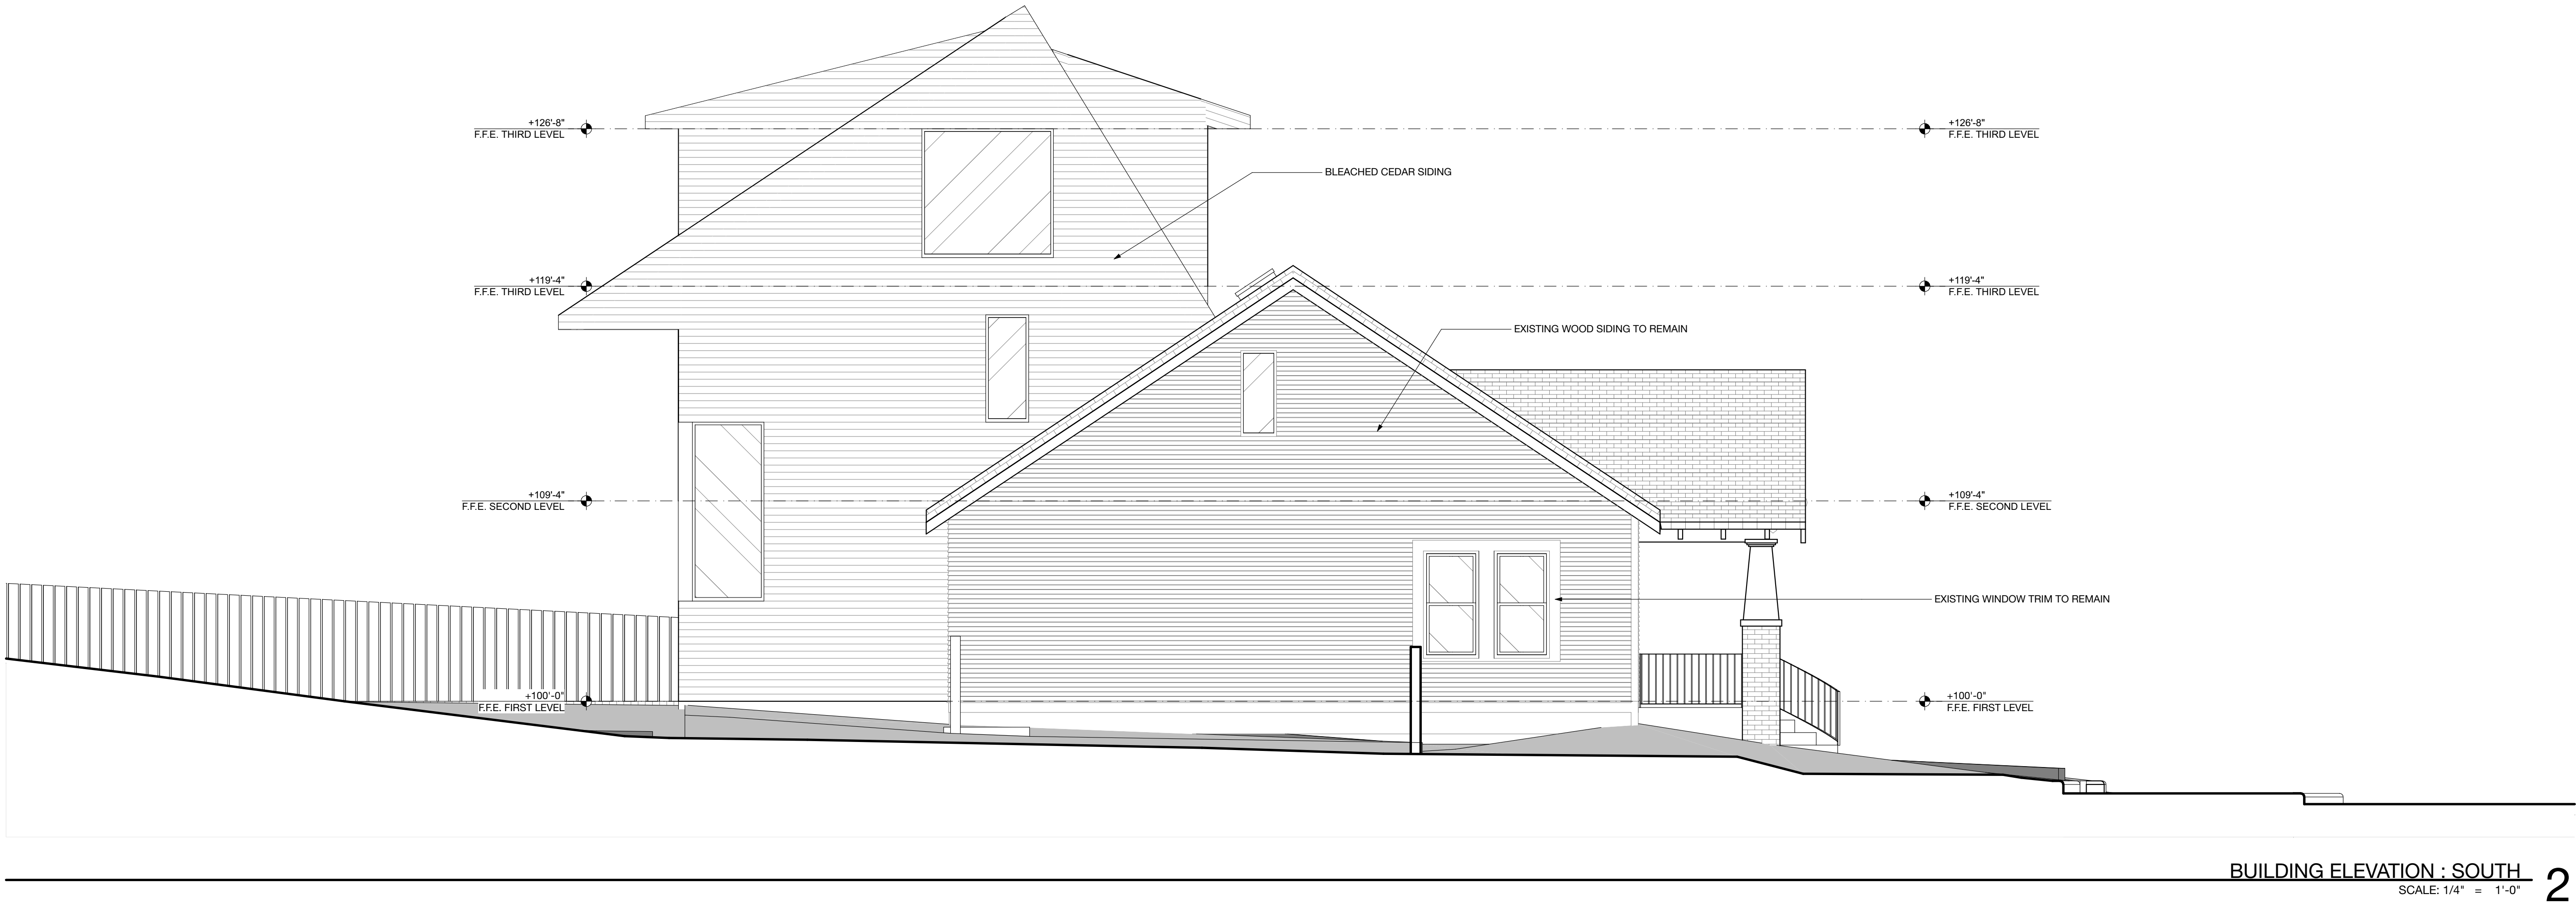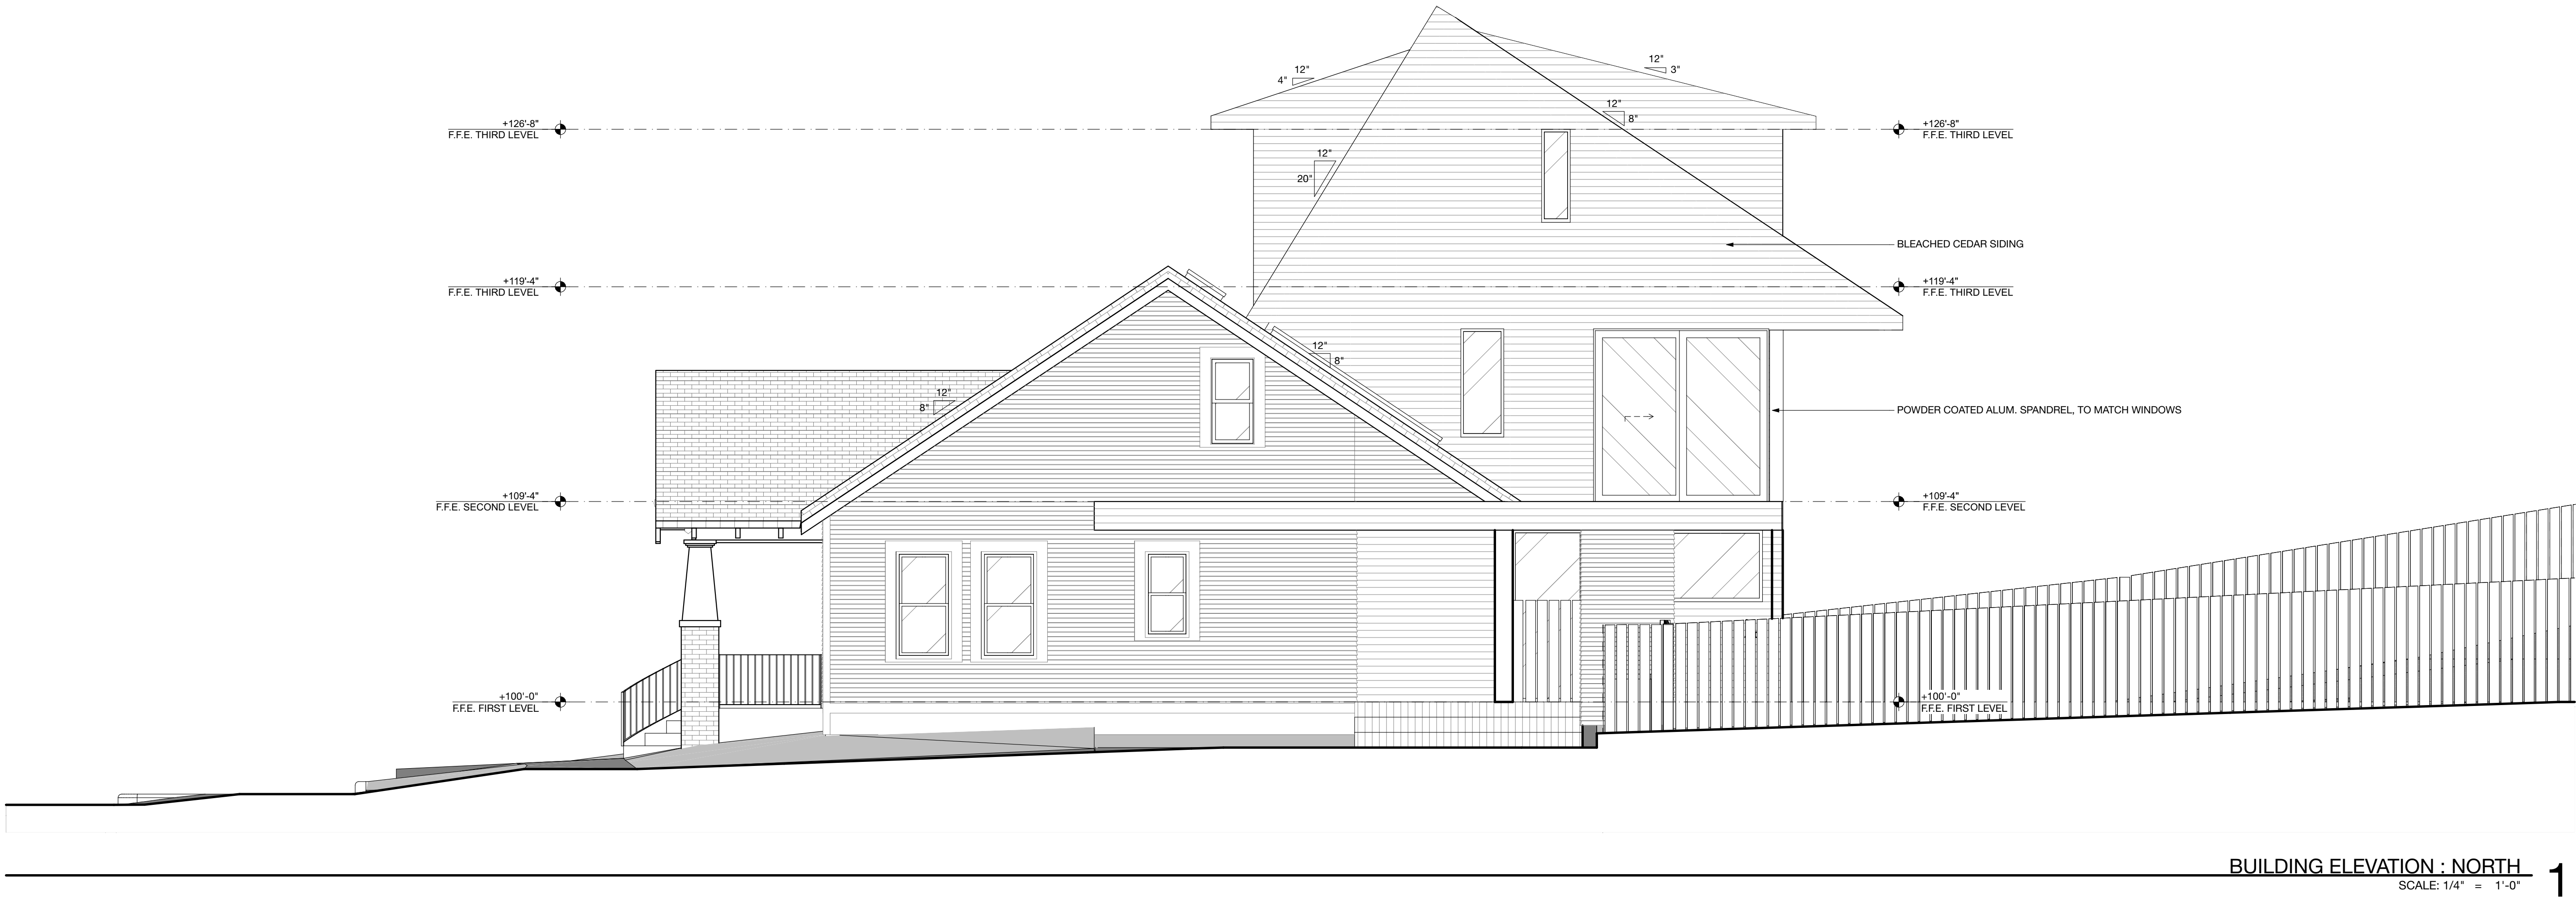

ARCHITECTURE

Webber + Studio, Inc.

512.236.1032

1220 Lavaca Street
Austin, Texas 78701
Fax 512.236.1039



Tuesday, 06 December 2022

DD_Pres

A201
BUILDING
ELEVATIONS N & S

NOT FOR
REGULATORY
APPROVAL,
PERMITTING OR
CONSTRUCTION

BLNC
613 BLANCO STREET • Austin, Texas •
78703

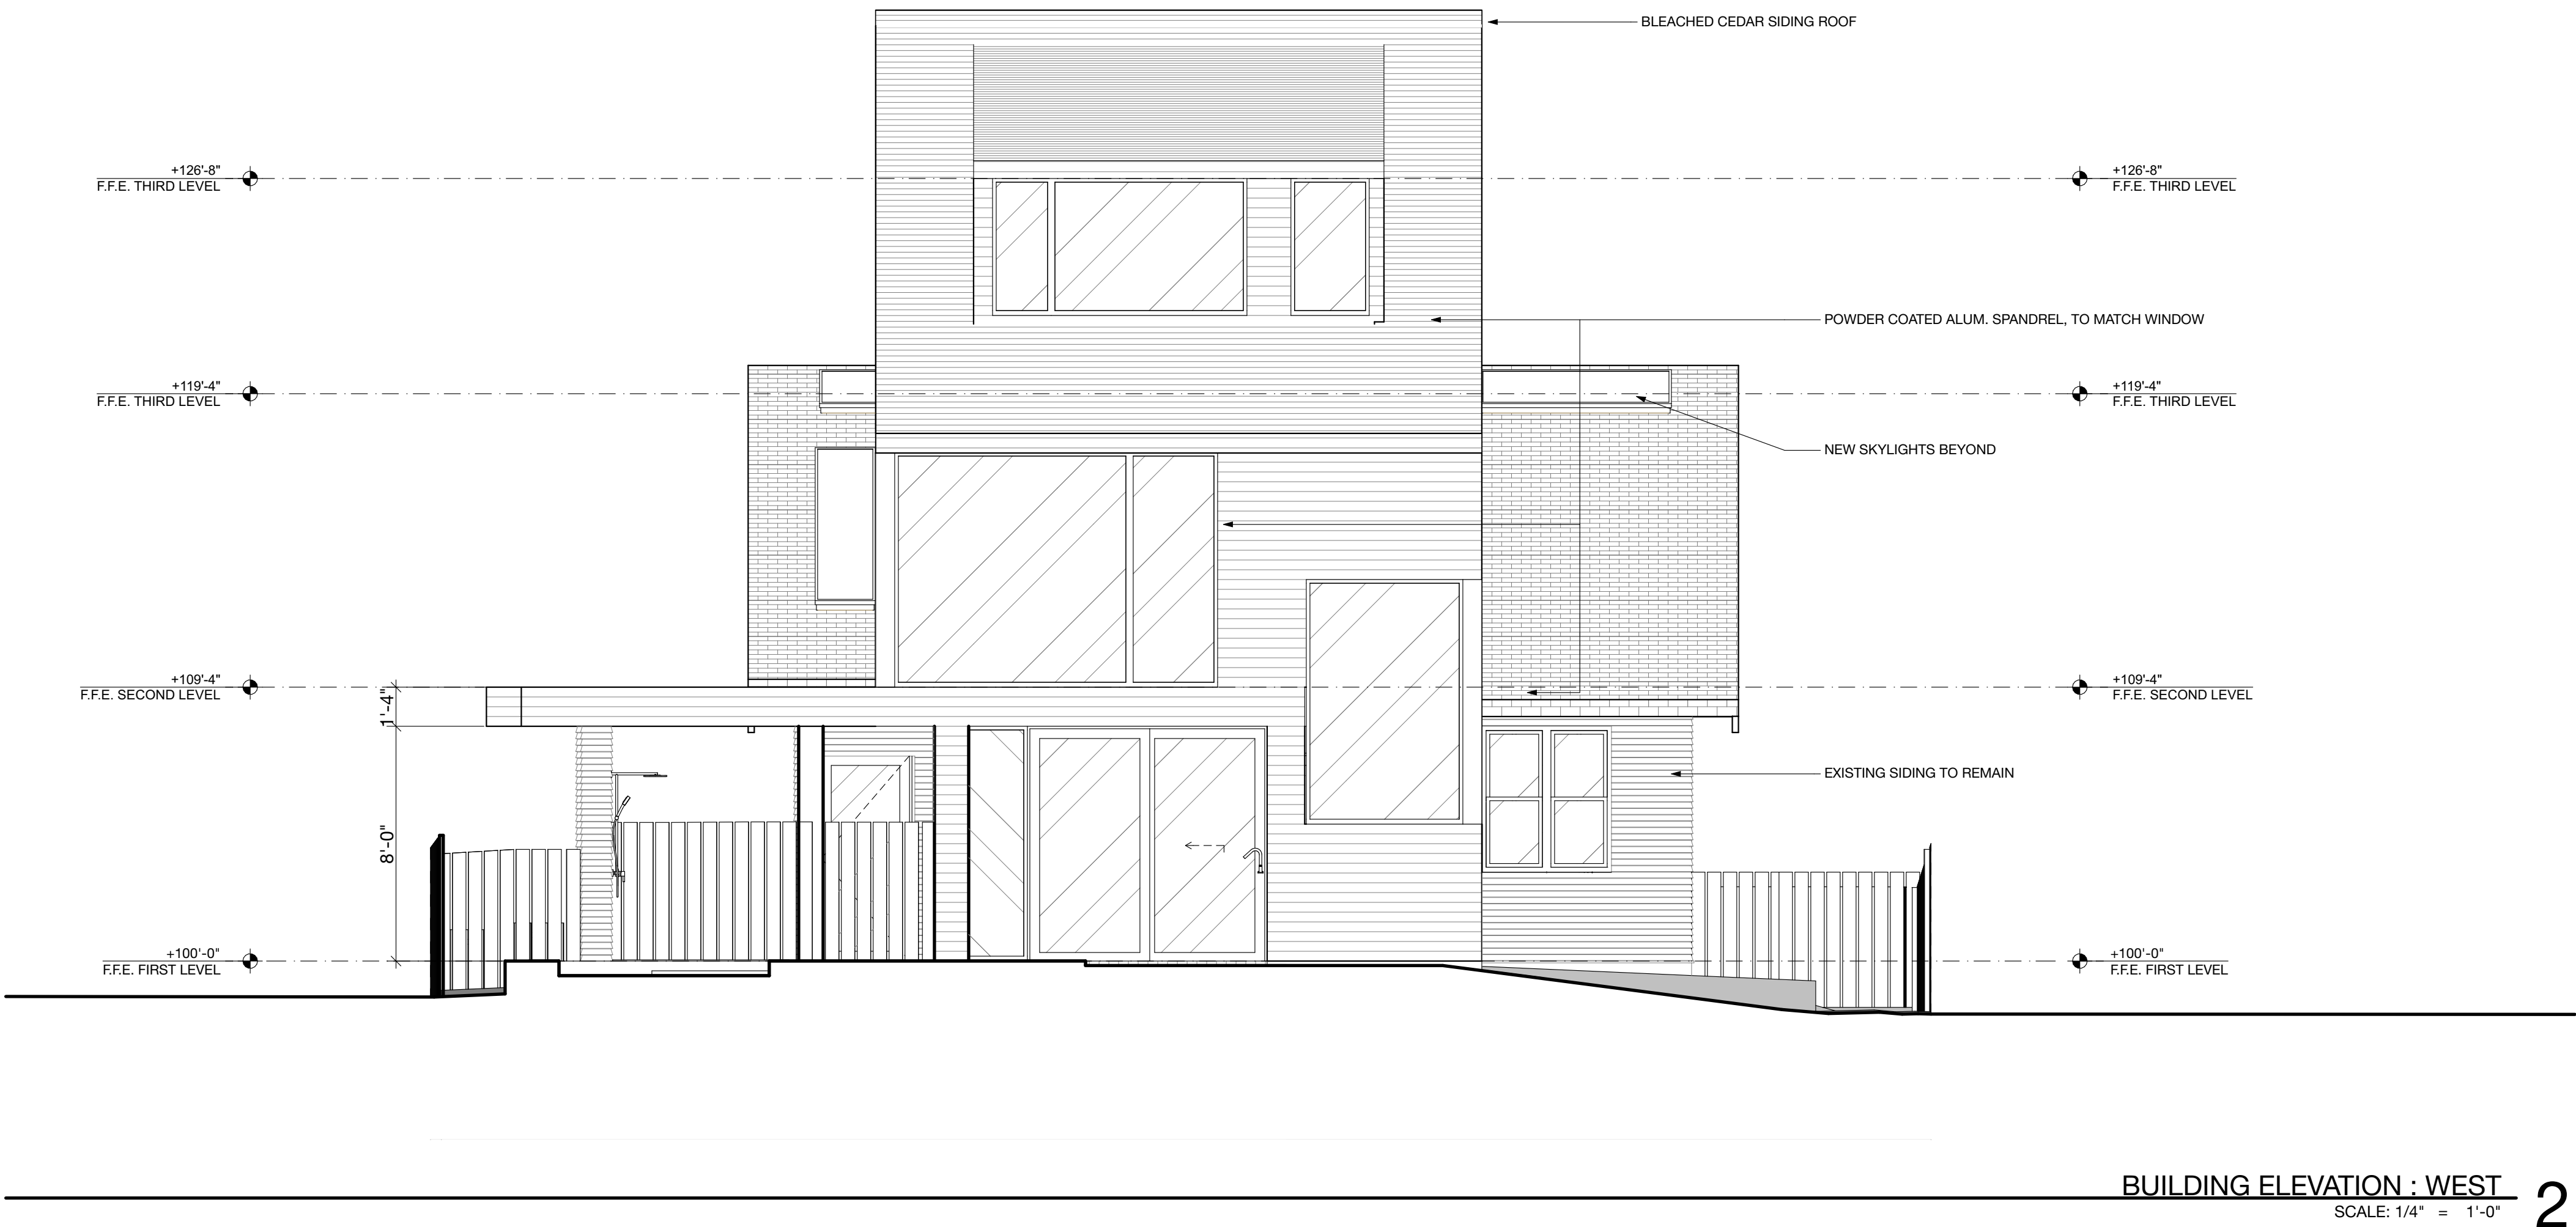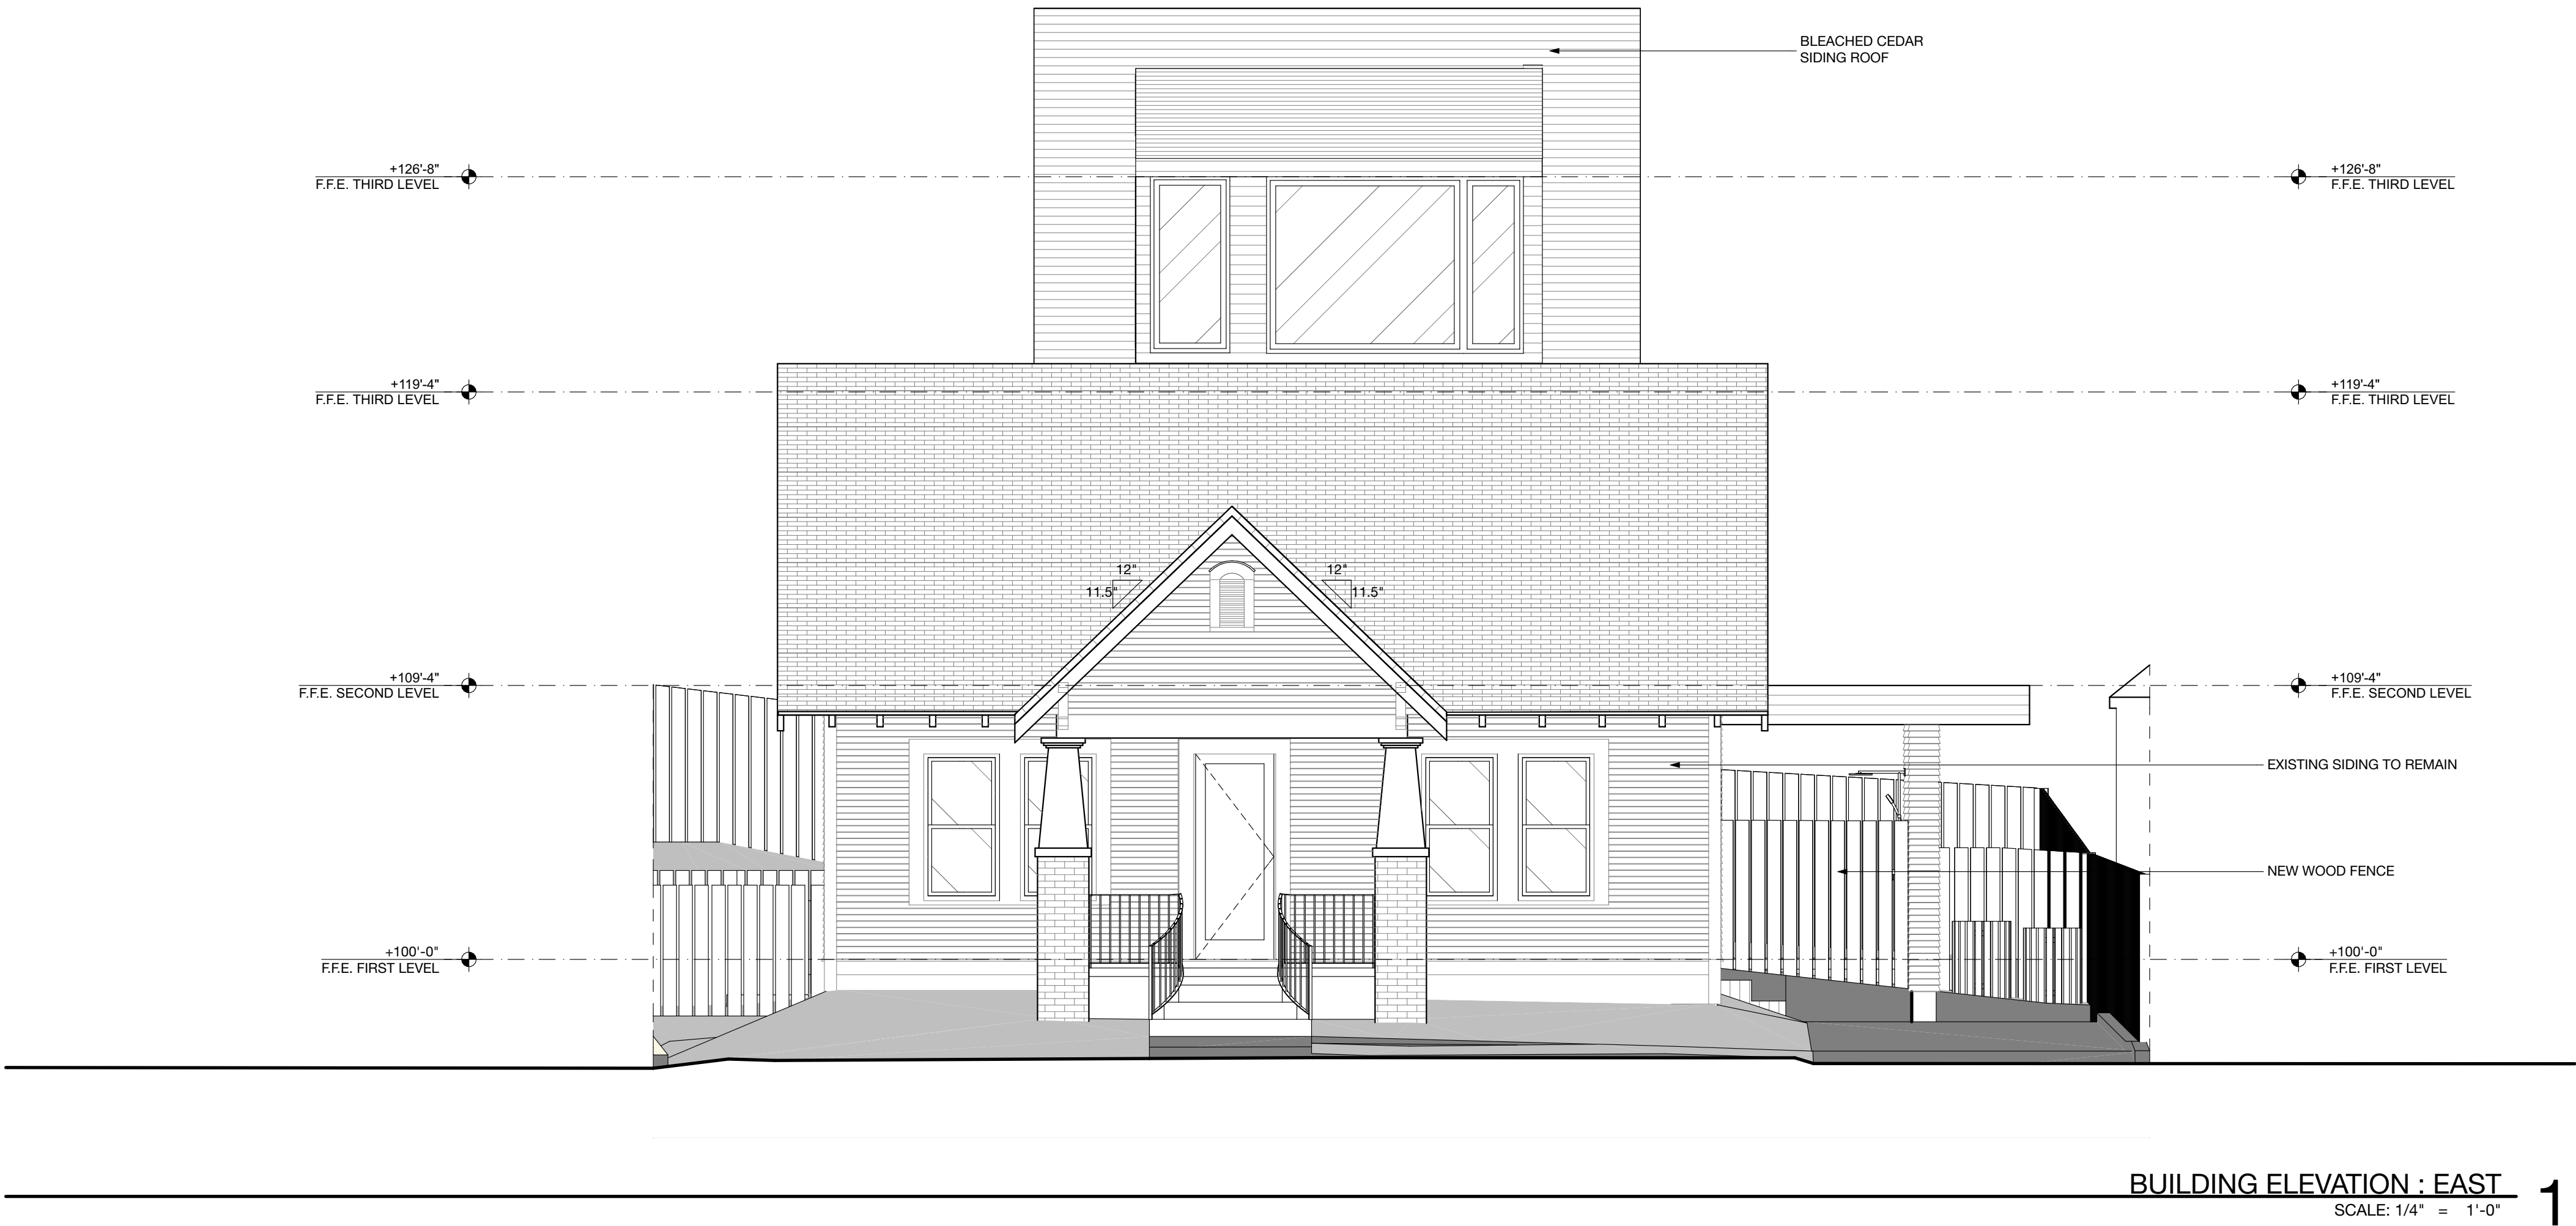

ARCHITECTURE
Webber + Studio, Inc.
512.236.1032
1220 Lavaca Street
Austin, Texas 78701
Fax 512.236.1039

Tuesday, 06 December 2022
DD_Pres

A202
BUILDING
ELEVATIONS E & W



