

NOT FOR
REGULATORY
APPROVAL,
PERMITTING OR
CONSTRUCTION

613 BLANCO STREET • Austin, Texas •
78703

BLNC

ARCHITECTURE
Webber + Studio, Inc.

512.236.1032

1220 Lavaca Street
Austin, Texas 78701
Fax 512.236.1039


Monday, 05 December 2022

CD_Proc5

A101
NEW SITE PLAN

LEGEND

- PROPERTY LINE
- SET BACK LINE
- TREE (C.R.Z)
- CANOPY LINE
- OVERHEAD UTILITY LINE
- GAS LINE
- WATER LINE
- ELECTRIC LINE
- WOOD BOARD FENCE
- CHAIN LINK FENCE
- WIRE AND WOOD FENCE
- GAS METER
- ELECTRIC METER
- WATER METER
- CLEAN OUT
- AIR CONDITIONER
- POWER POLE
- WATER VALVE
- IRRIGATION CONTROL VALVE
- FIRE HYDRANT

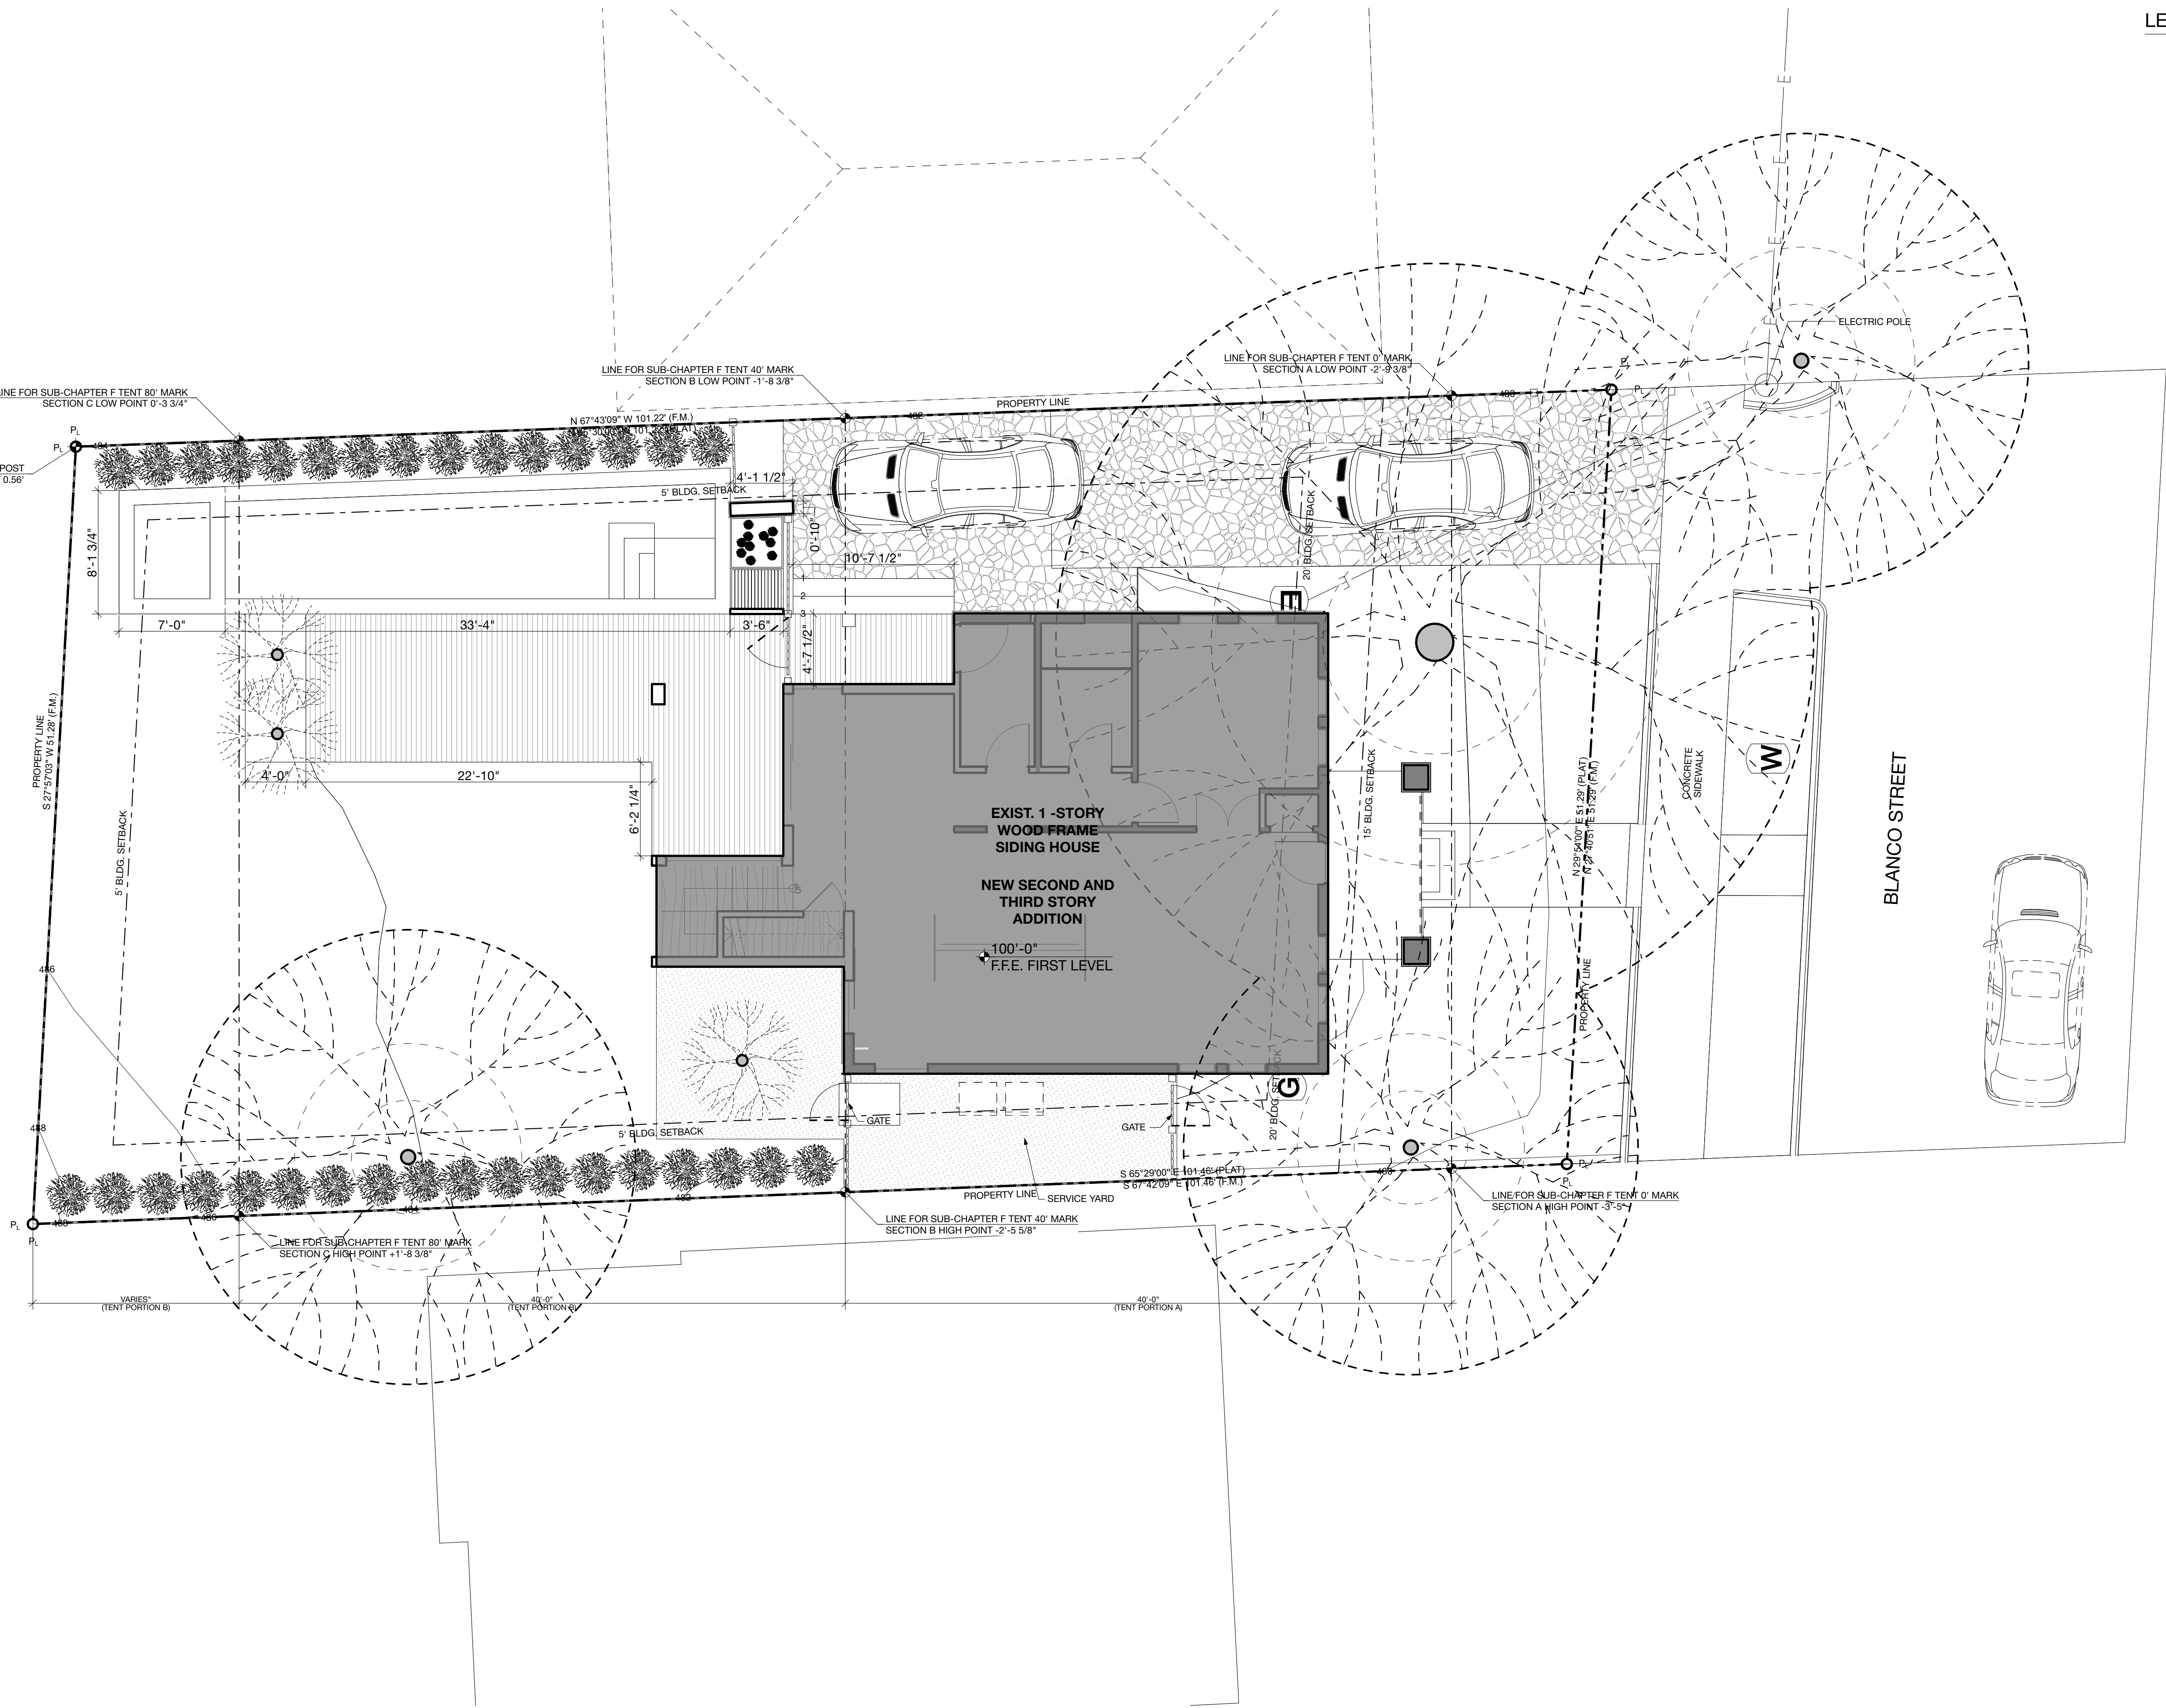

SITE PLAN
SCALE: 3/16" = 1'-0"



NOT FOR
REGULATORY
APPROVAL,
PERMITTING OR
CONSTRUCTION

613 BLANCO STREET • Austin, Texas •
78703

BLNC

ARCHITECTURE

Webber + Studio, Inc.

512.236.1032

1220 Lavaca Street
Austin, Texas 78701
Fax 512.236.1039

Monday, 05 December 2022


CD_Proc5

A102

NEW FLOOR PLAN :
FIRST LEVEL

NEW FLOOR PLAN : FIRST LEVEL

SCALE: 1/4" = 1'-0"

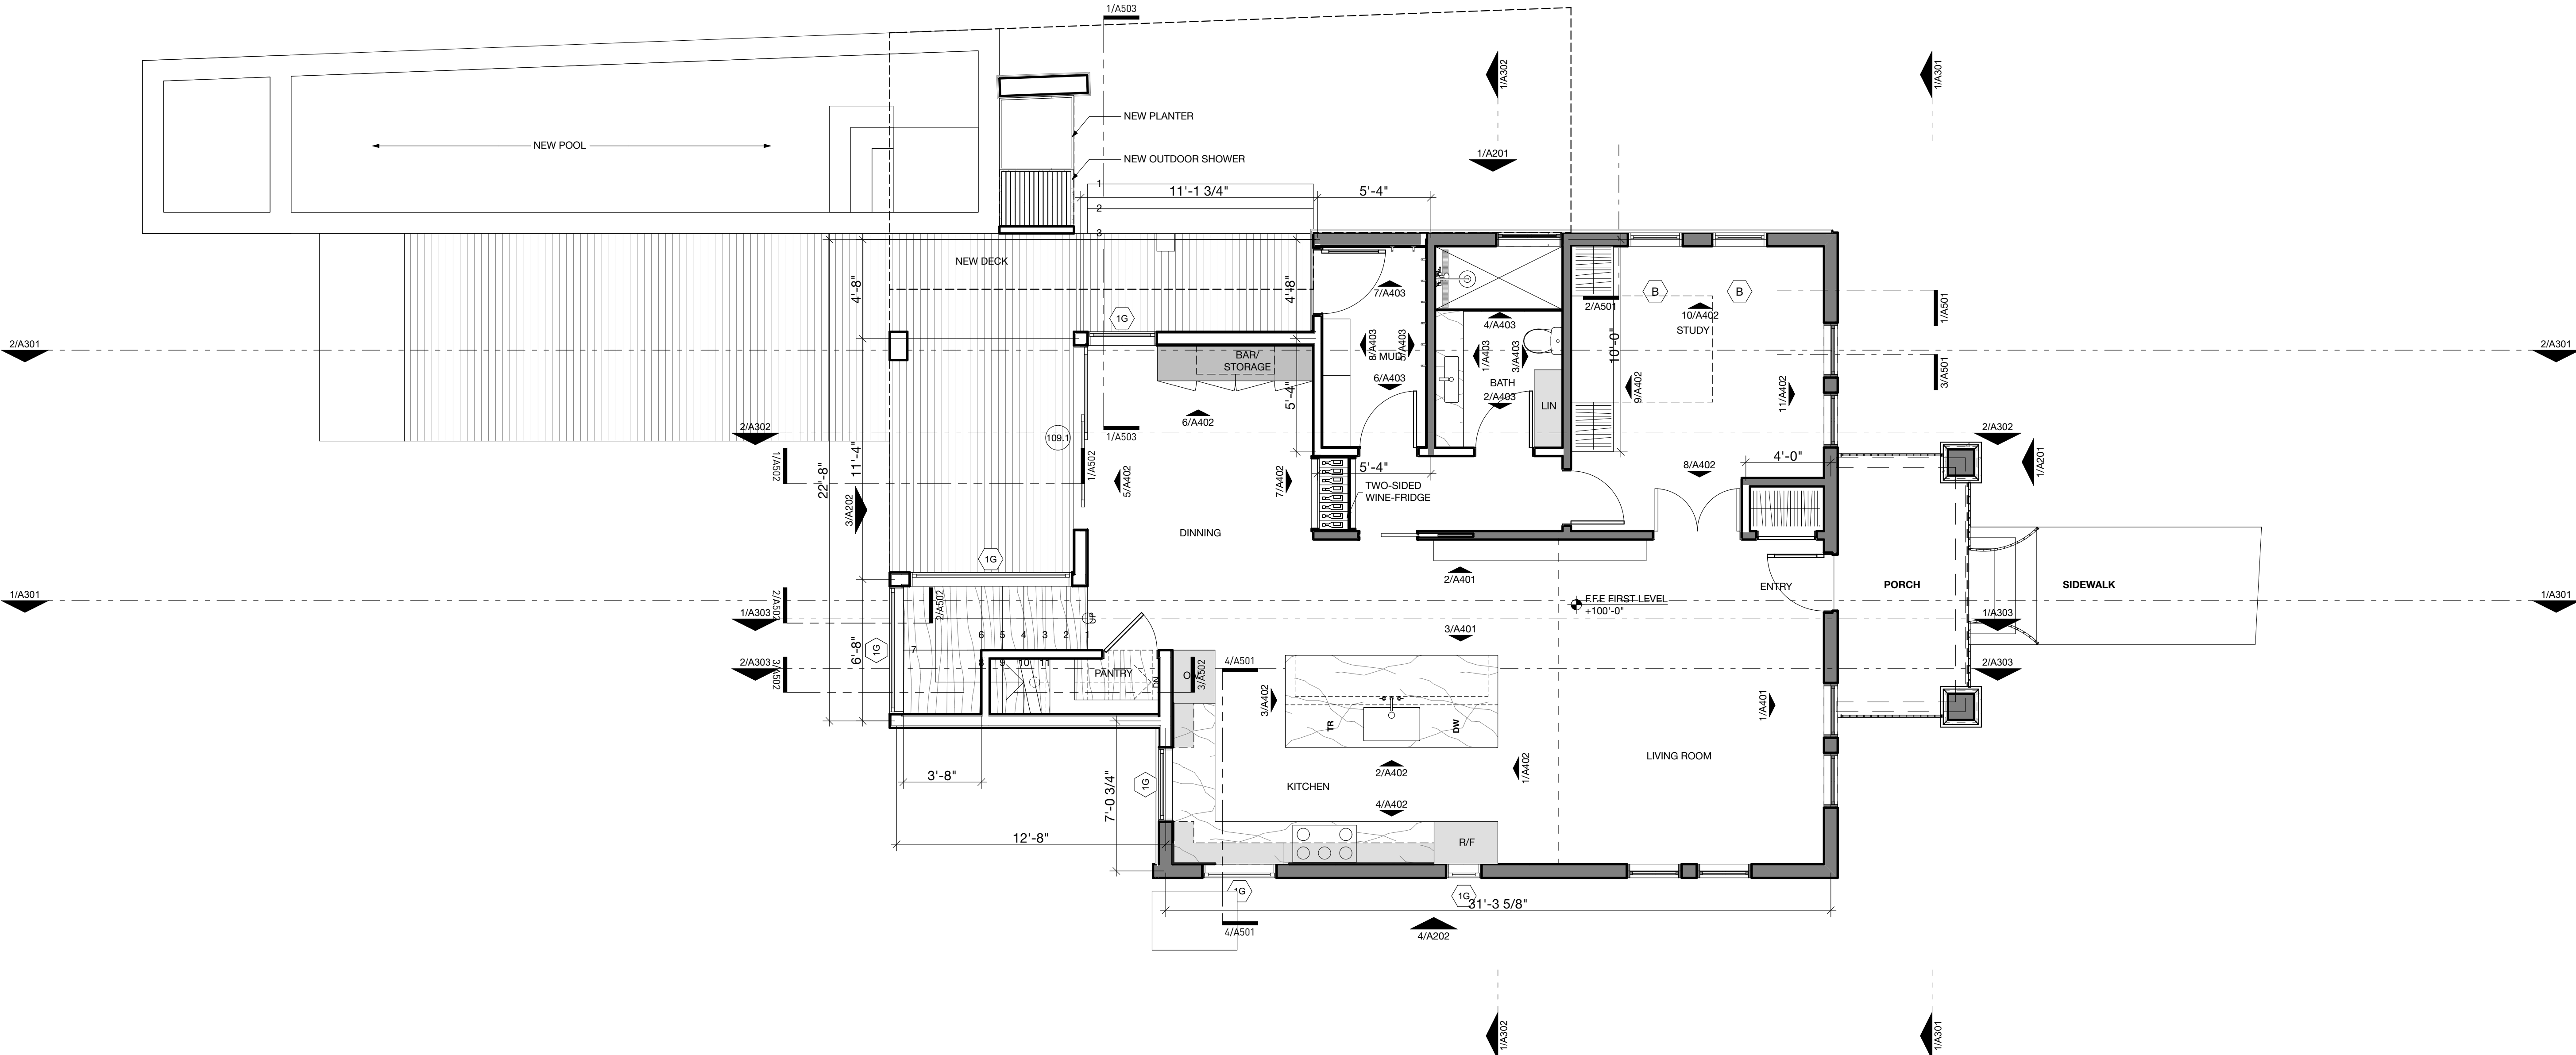

BMcloud: BMCloud.local - BMcloud Basic for Archicad 24/Residential Team/BLNC_220817 | Ver. ### | Monday, December 5, 2022 | 4:36 PM

NOT FOR
REGULATORY
APPROVAL,
PERMITTING OR
CONSTRUCTION

BLNC
613 BLANCO STREET • Austin, Texas •
78703

ARCHITECTURE
Webber + Studio, Inc.

512.236.1032



1220 Lavaca Street
Austin, Texas 78701
Fax 512.236.1039

Monday, 05 December 2022

CD_Proc5

A103

NEW FLOOR PLAN
SECOND AND THIRD
LEVEL

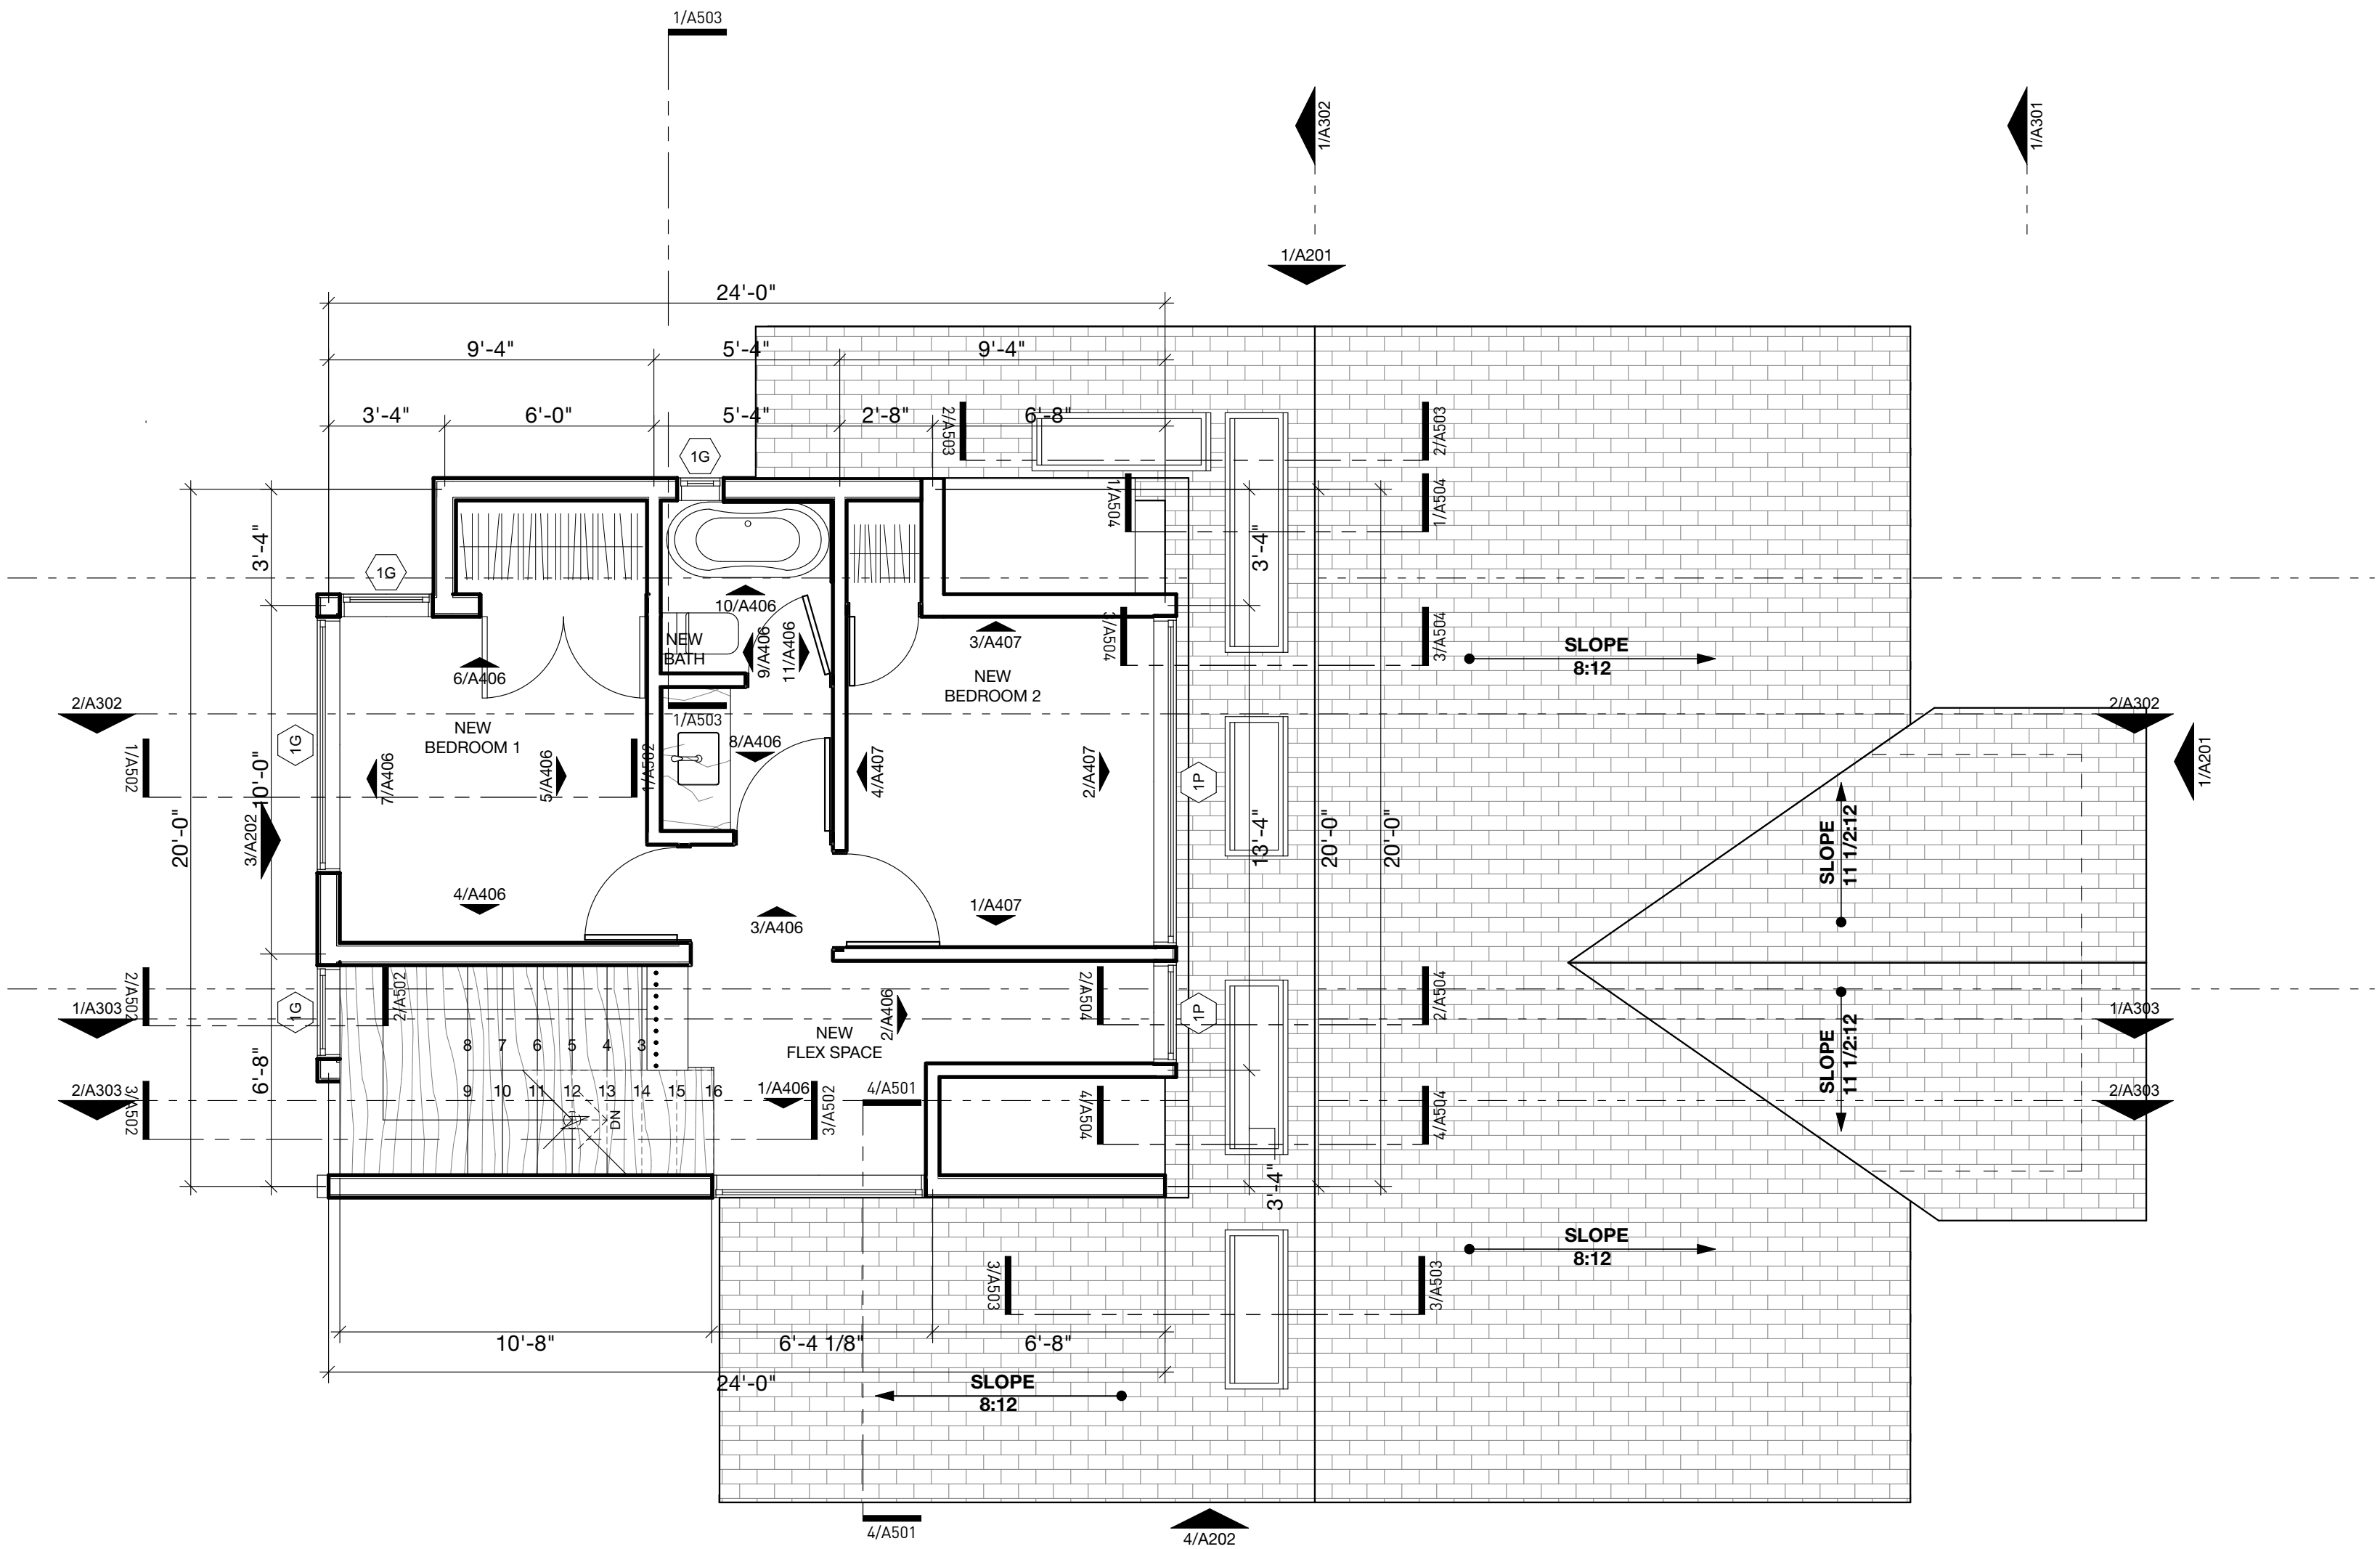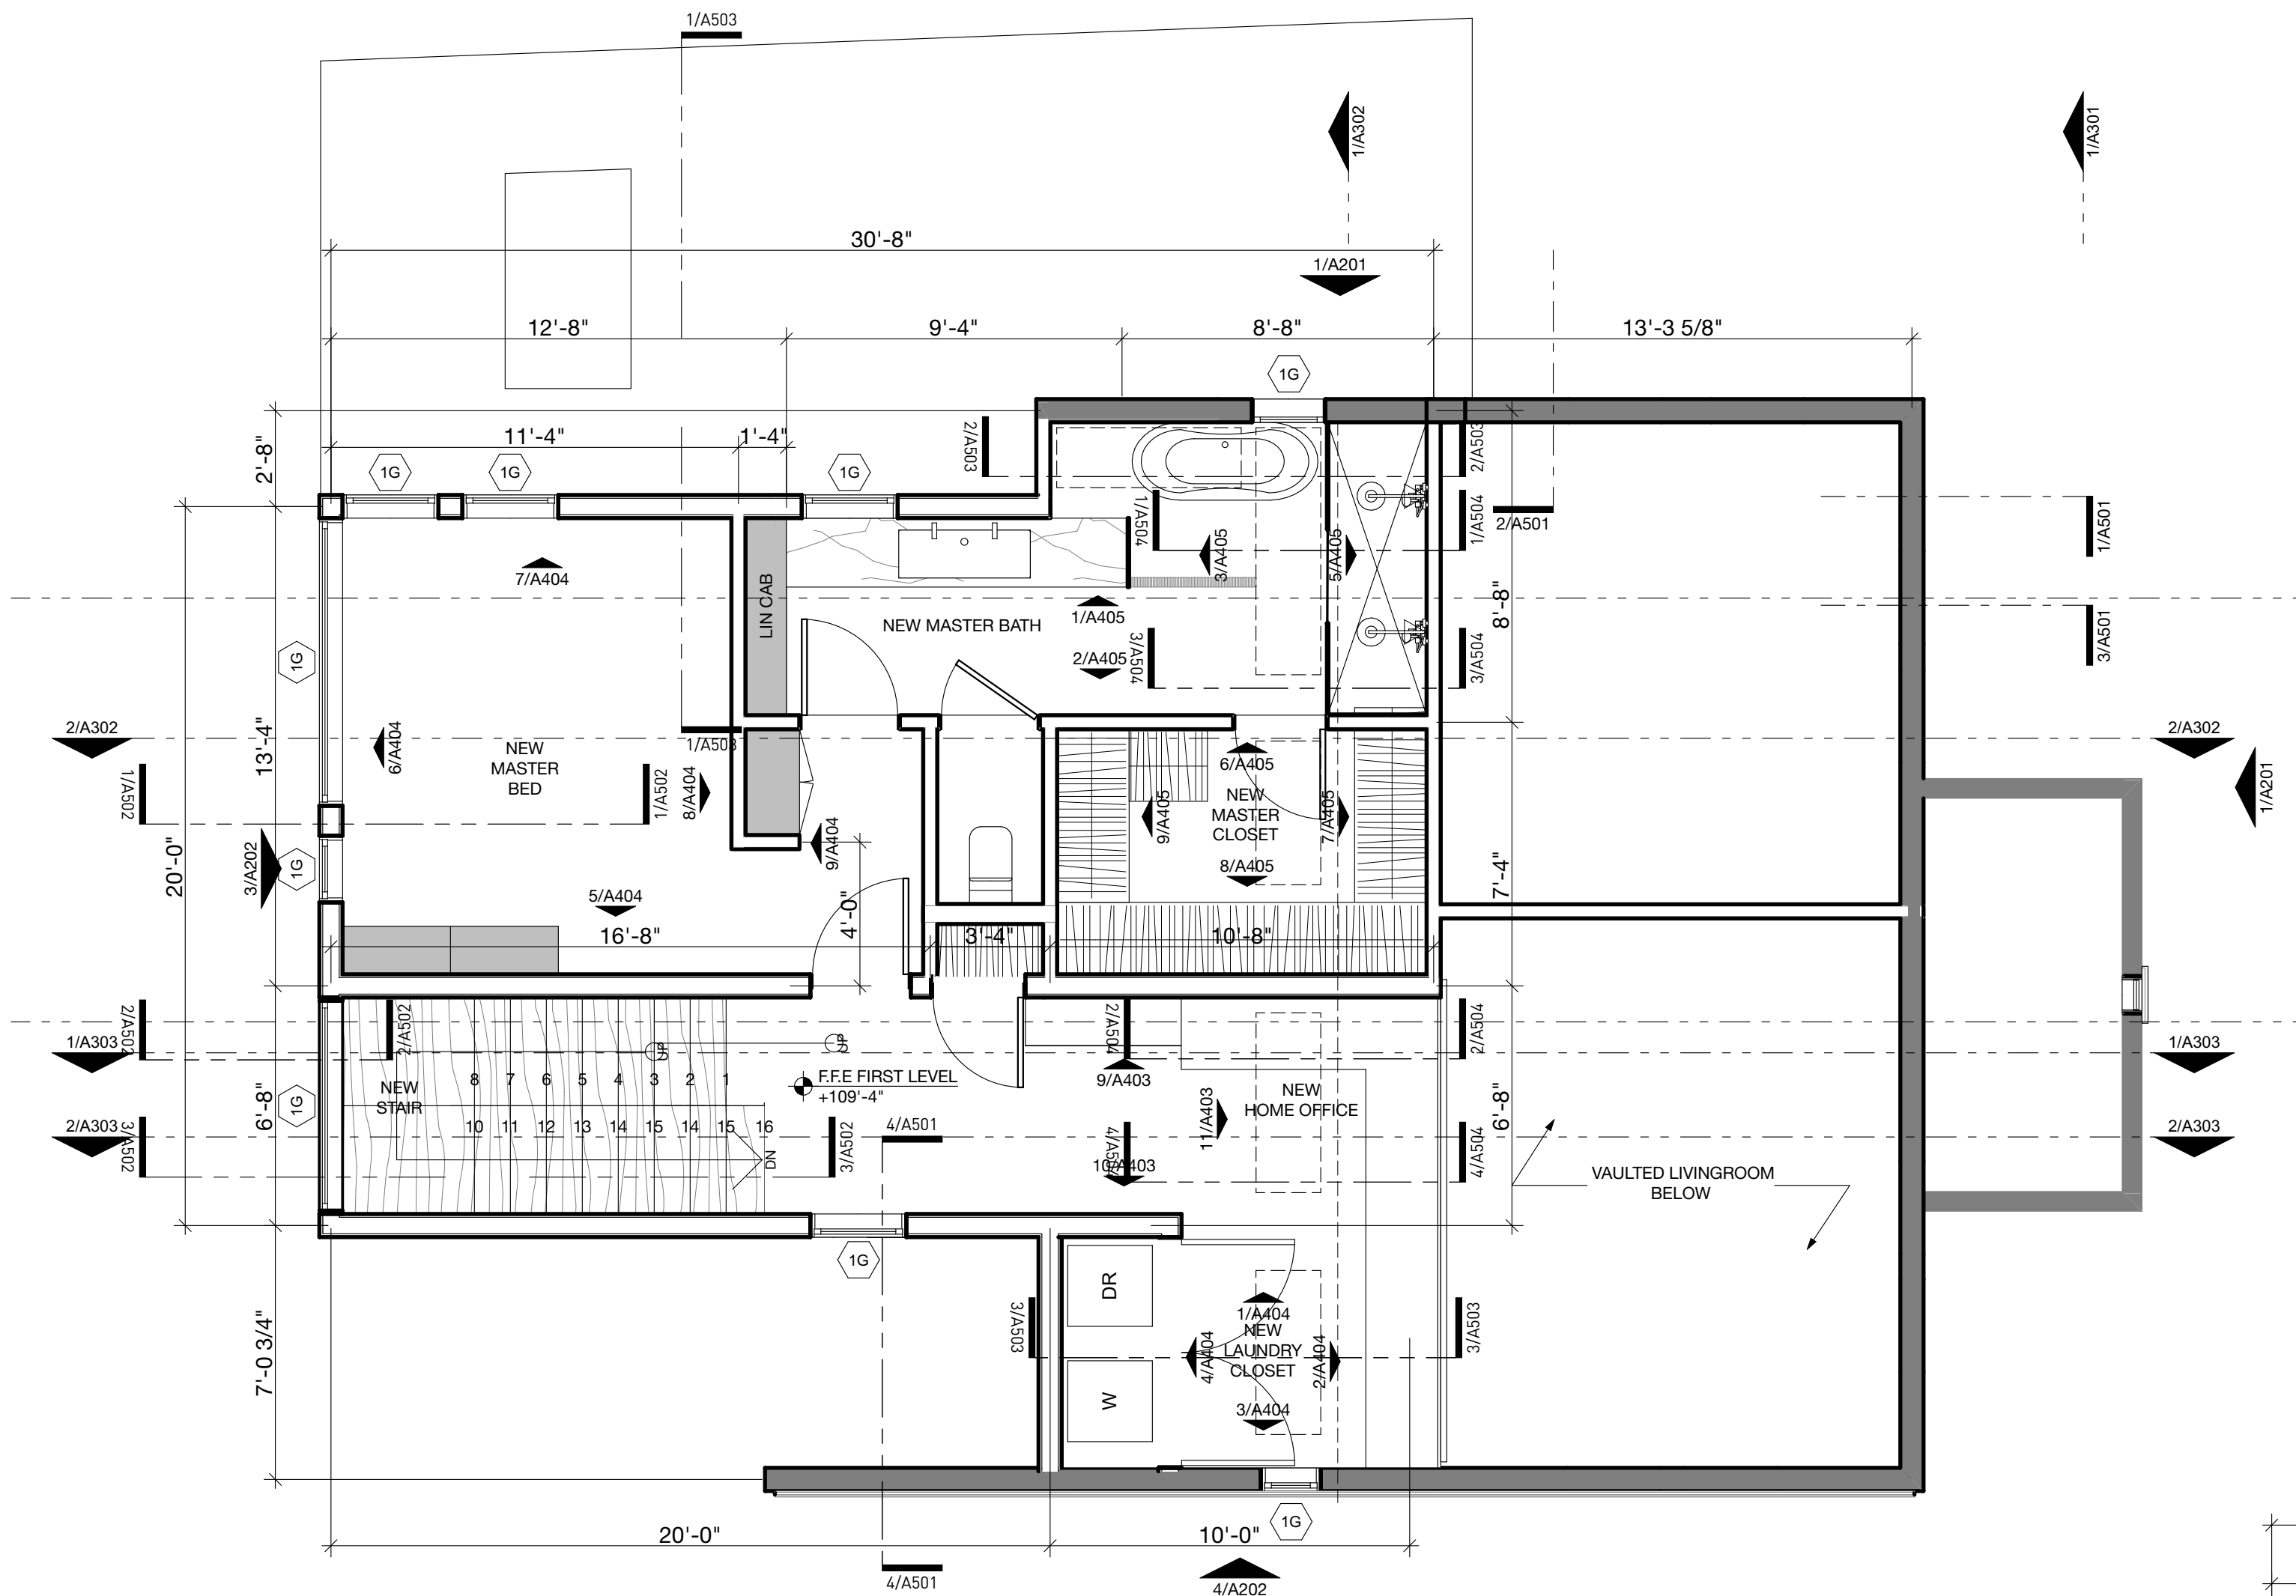

BLNC
613 BLANCO STREET • Austin, Texas •
↑78703

Webber + Studio, Inc.


512.236.1032

Monday, 05 December 2022

CD_Proc5

A104



NEW ROOF PLAN

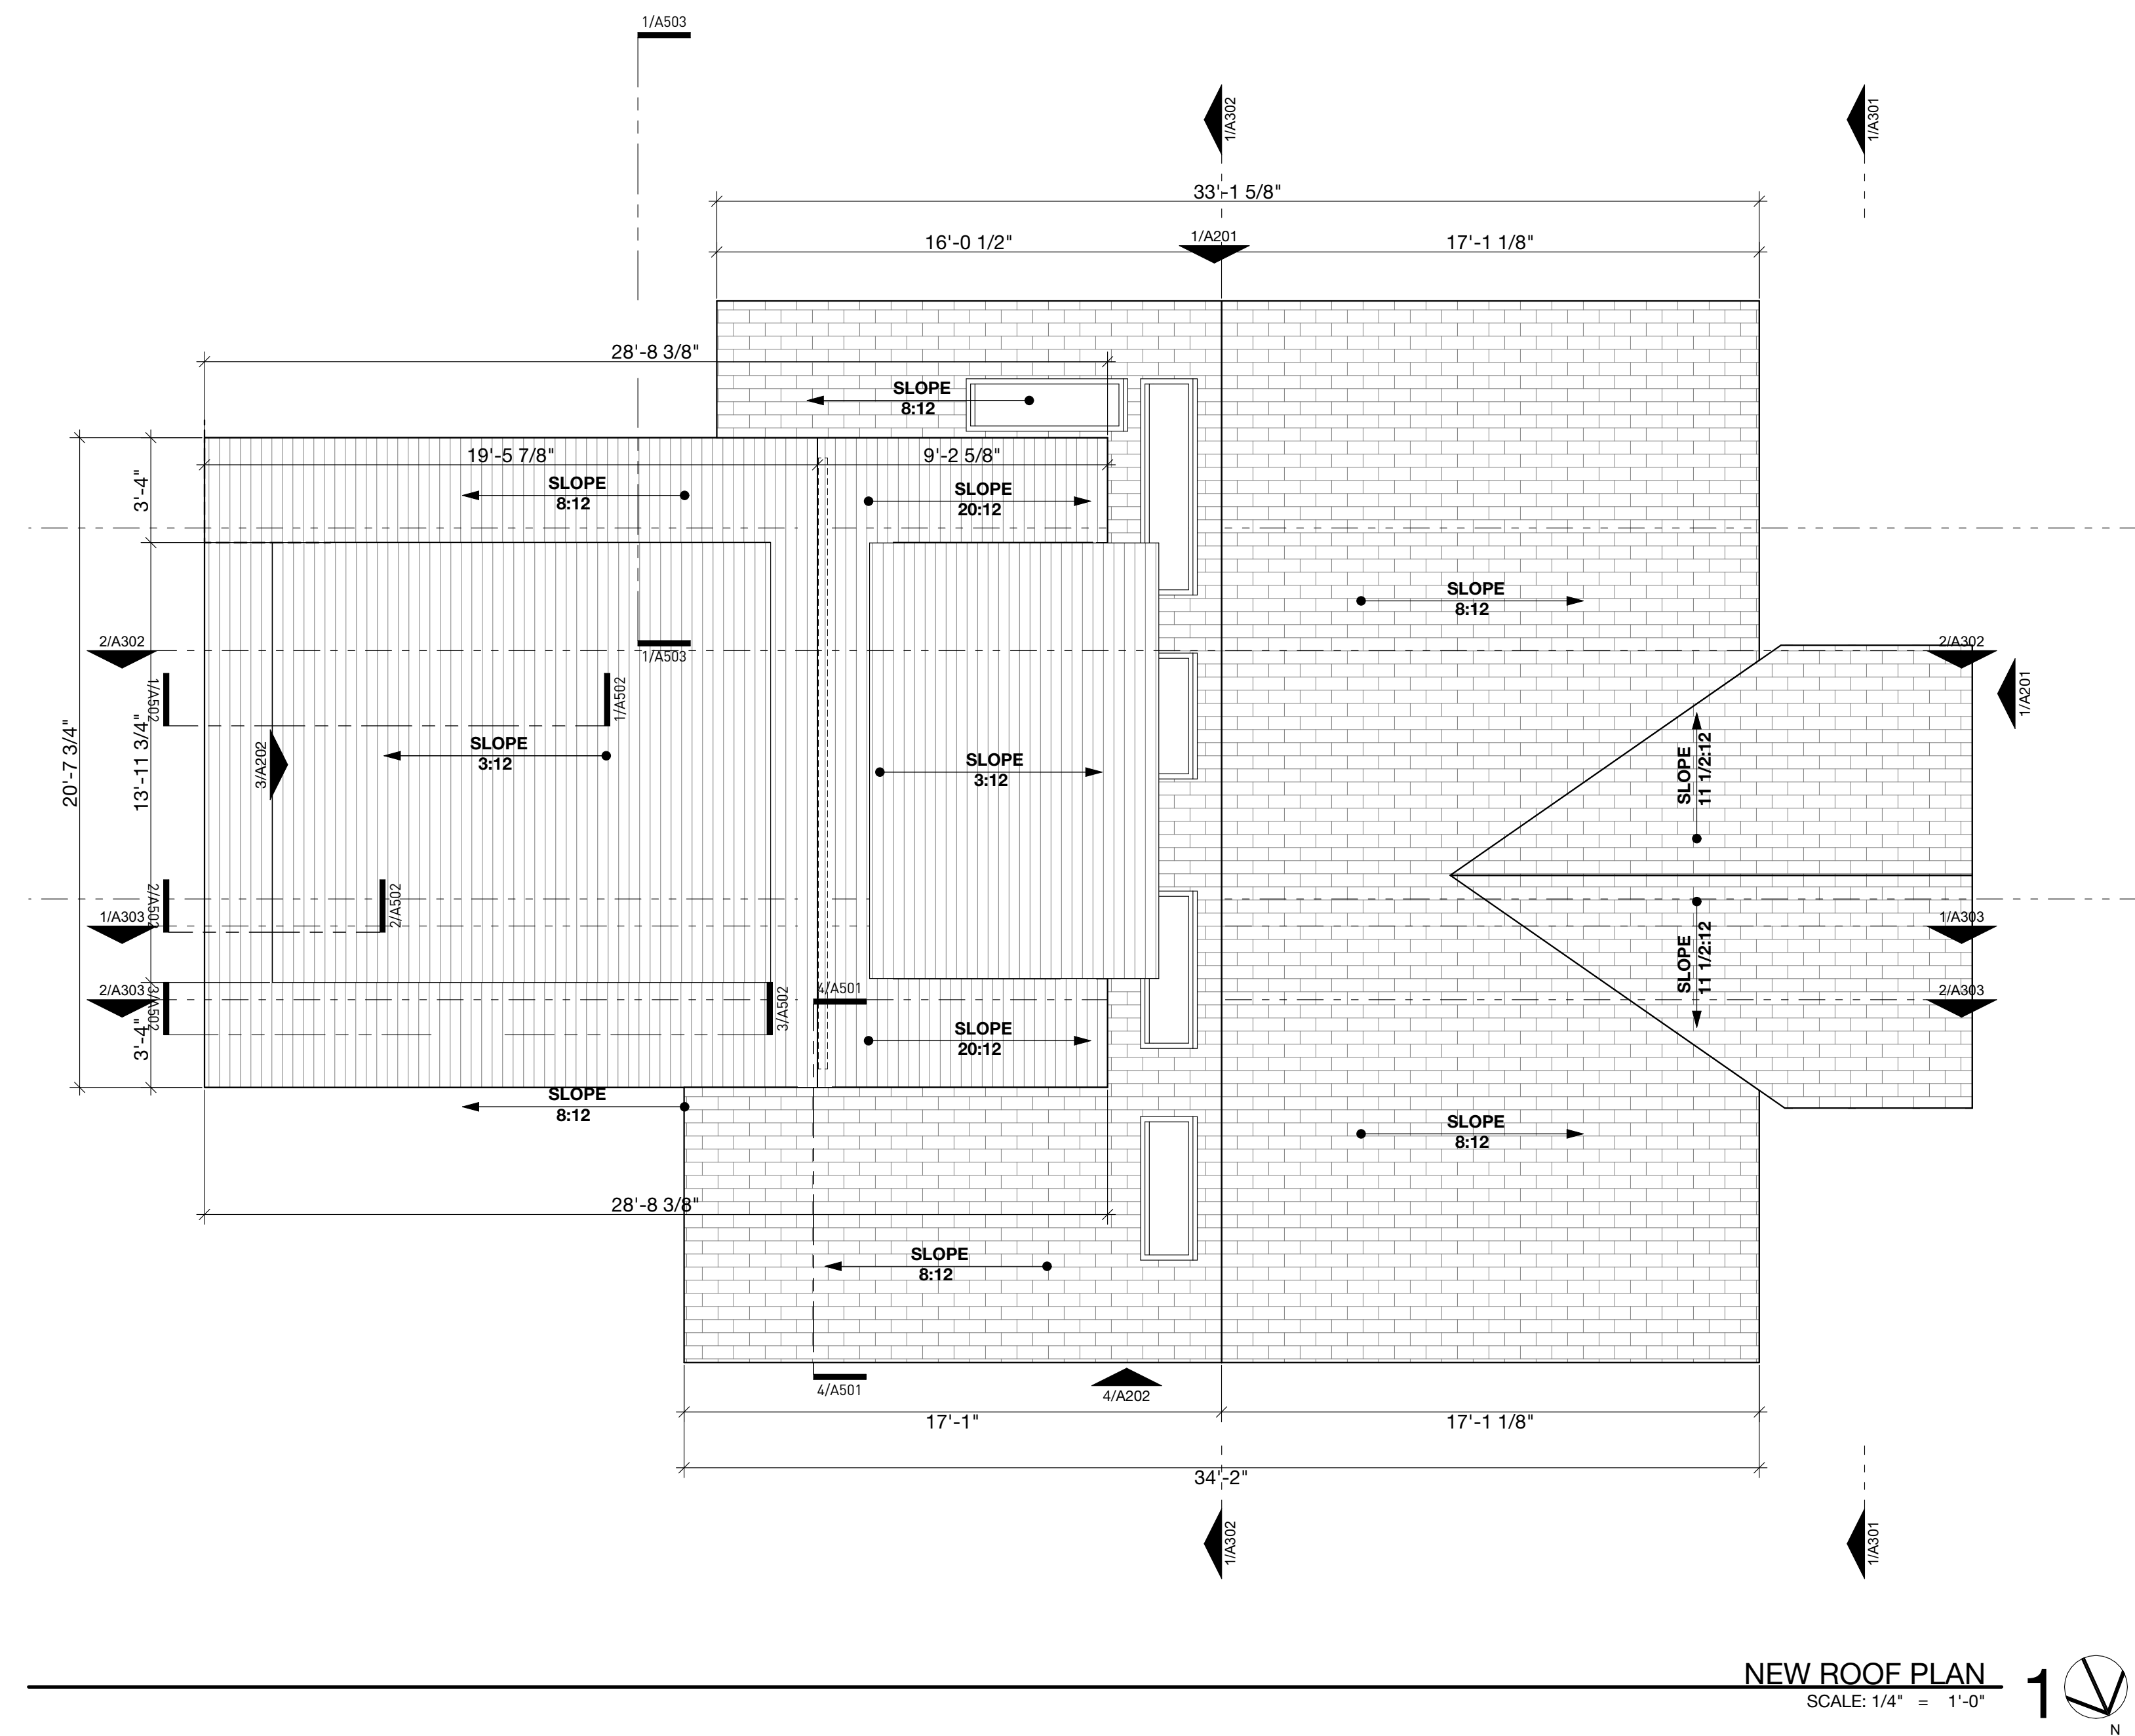

NOT FOR
REGULATORY
APPROVAL,
PERMITTING OR
CONSTRUCTION

613 BLANCO STREET • Austin, Texas •
78703

BLNC

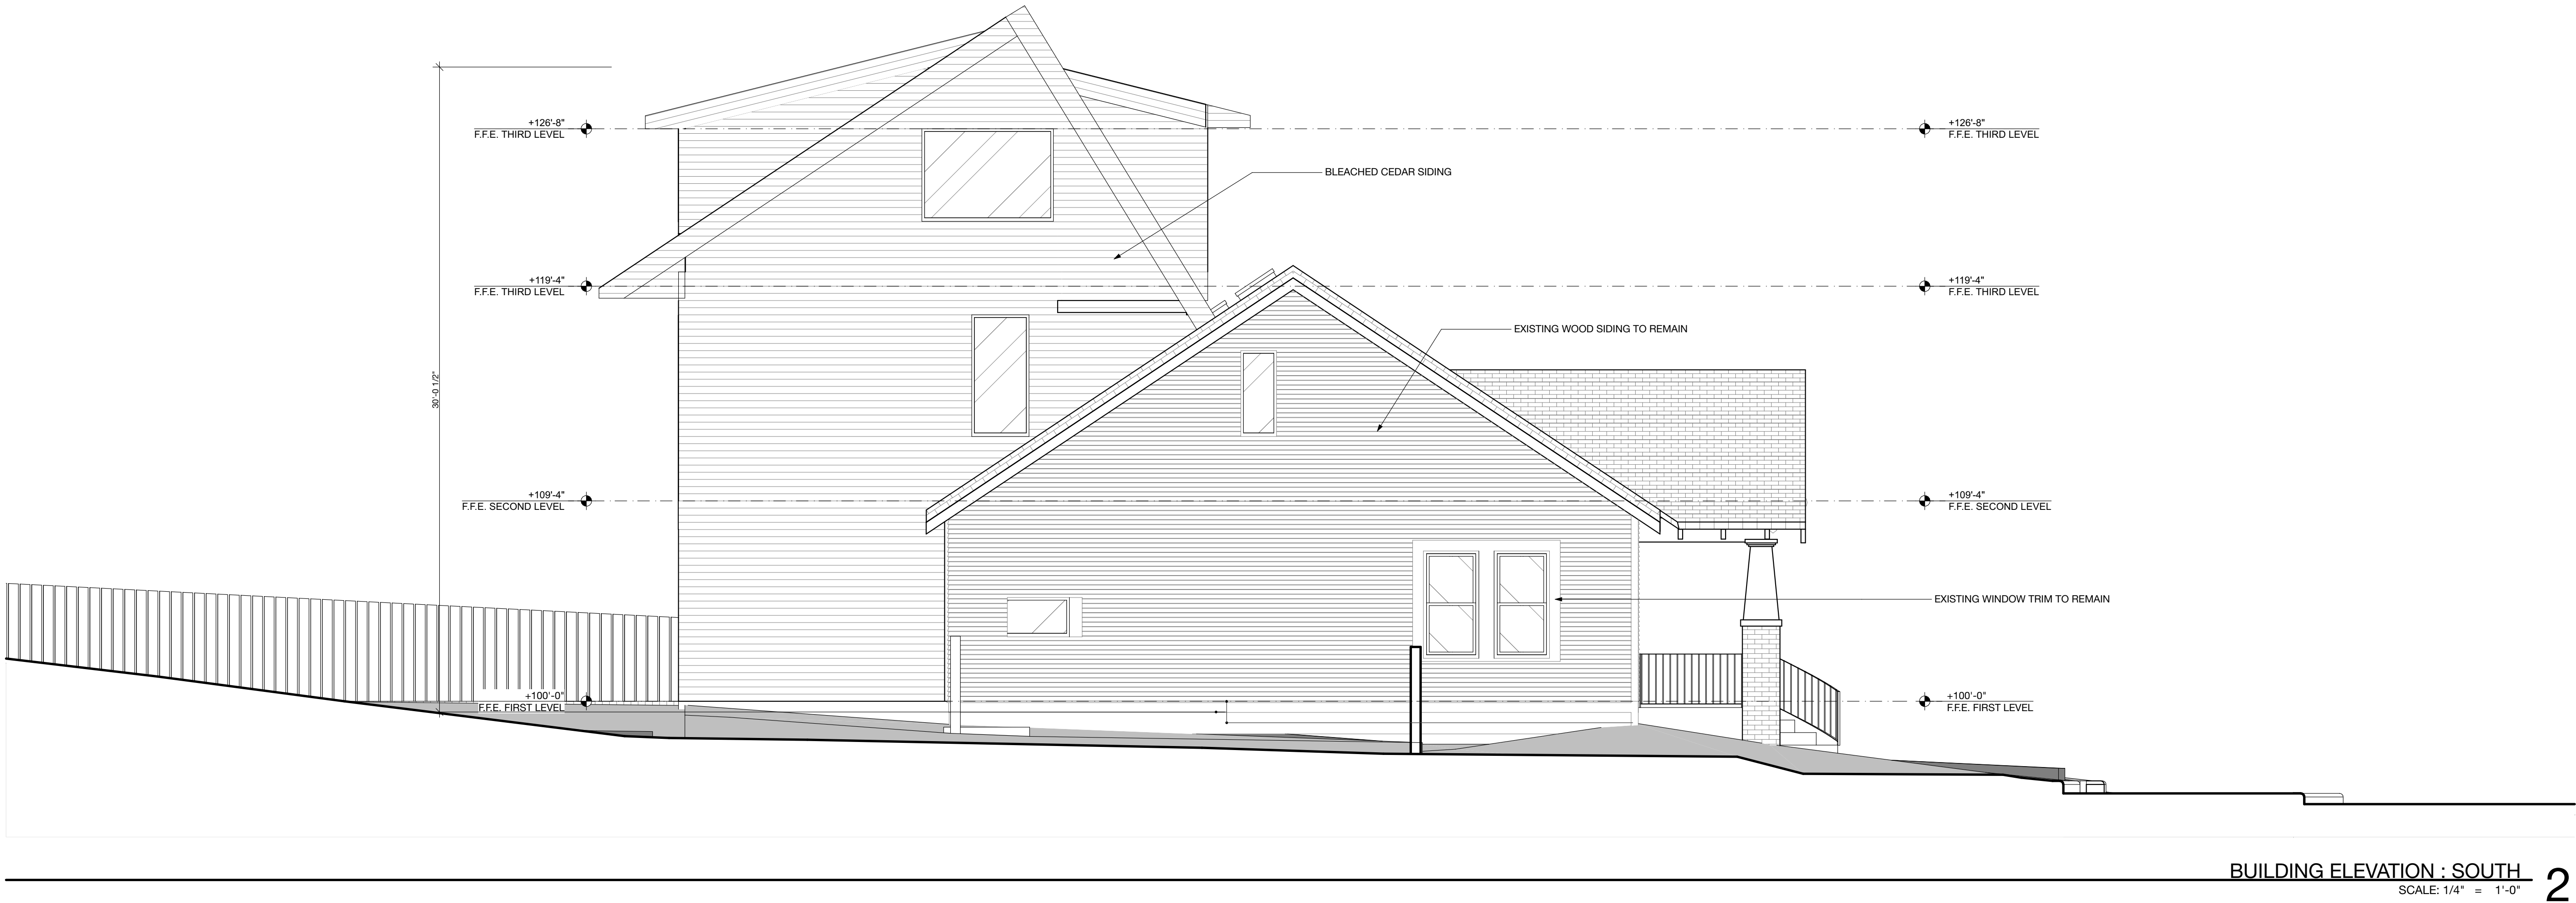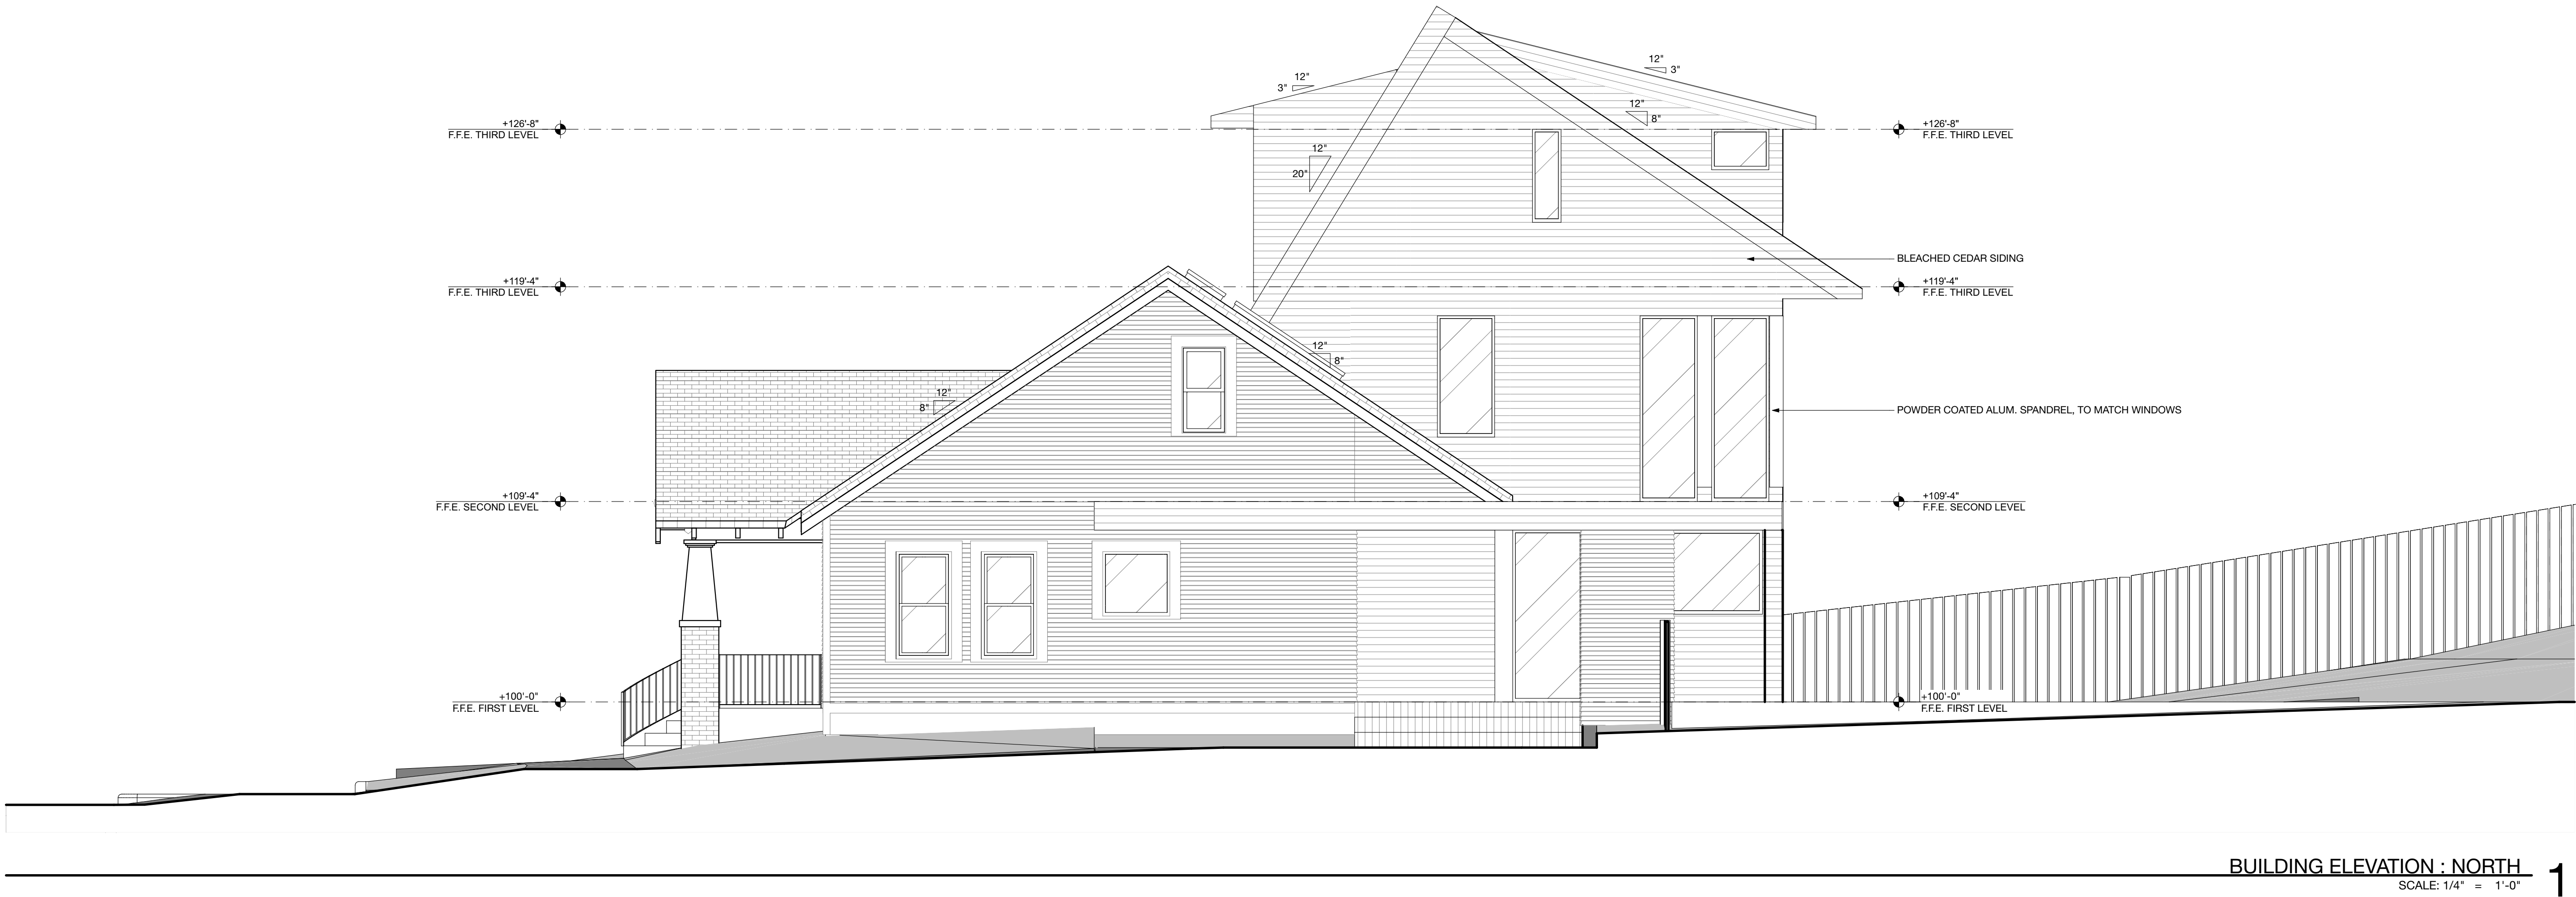

ARCHITECTURE

Webber + Studio, Inc.

512.236.1032

1220 Lavaca Street
Austin, Texas 78701
Fax 512.236.1039



Monday, 05 December 2022
CD_Proc5

A201
BUILDING
ELEVATIONS N & S

BMcloud: BMCloud.local - BMcloud Basic for Archicad 24/Residential Team/BLNC_220817 | Ver. ### | Monday, December 5, 2022 4:36 PM

NOT FOR
REGULATORY
APPROVAL,
PERMITTING OR
CONSTRUCTION

BLNC
613 BLANCO STREET • Austin, Texas •
78703

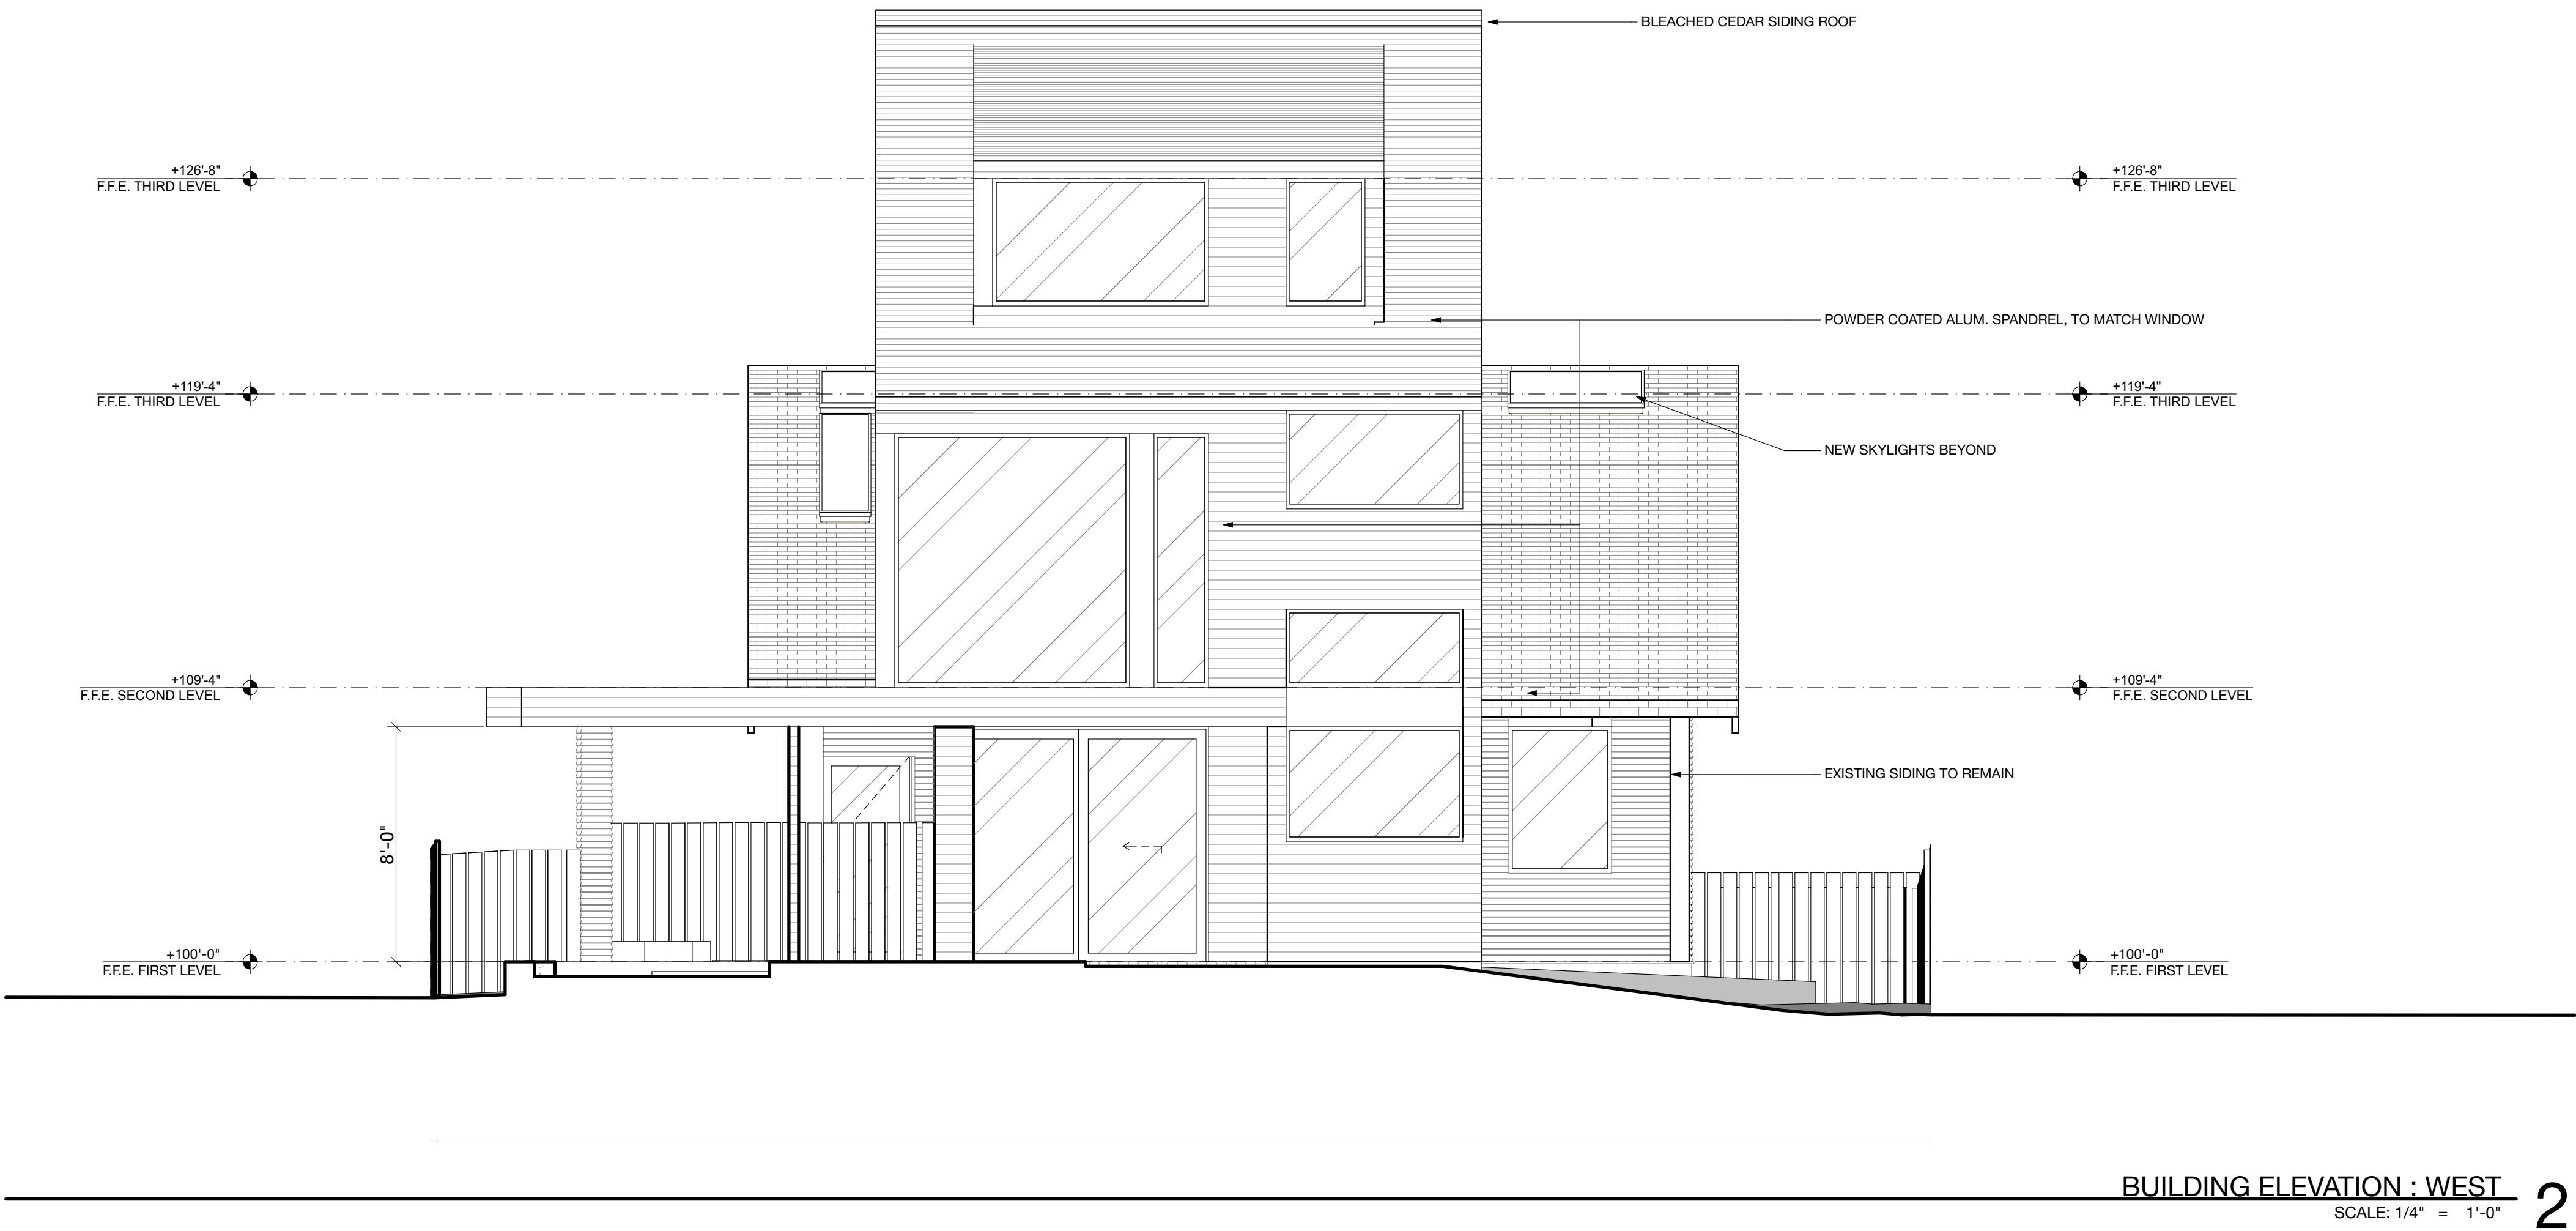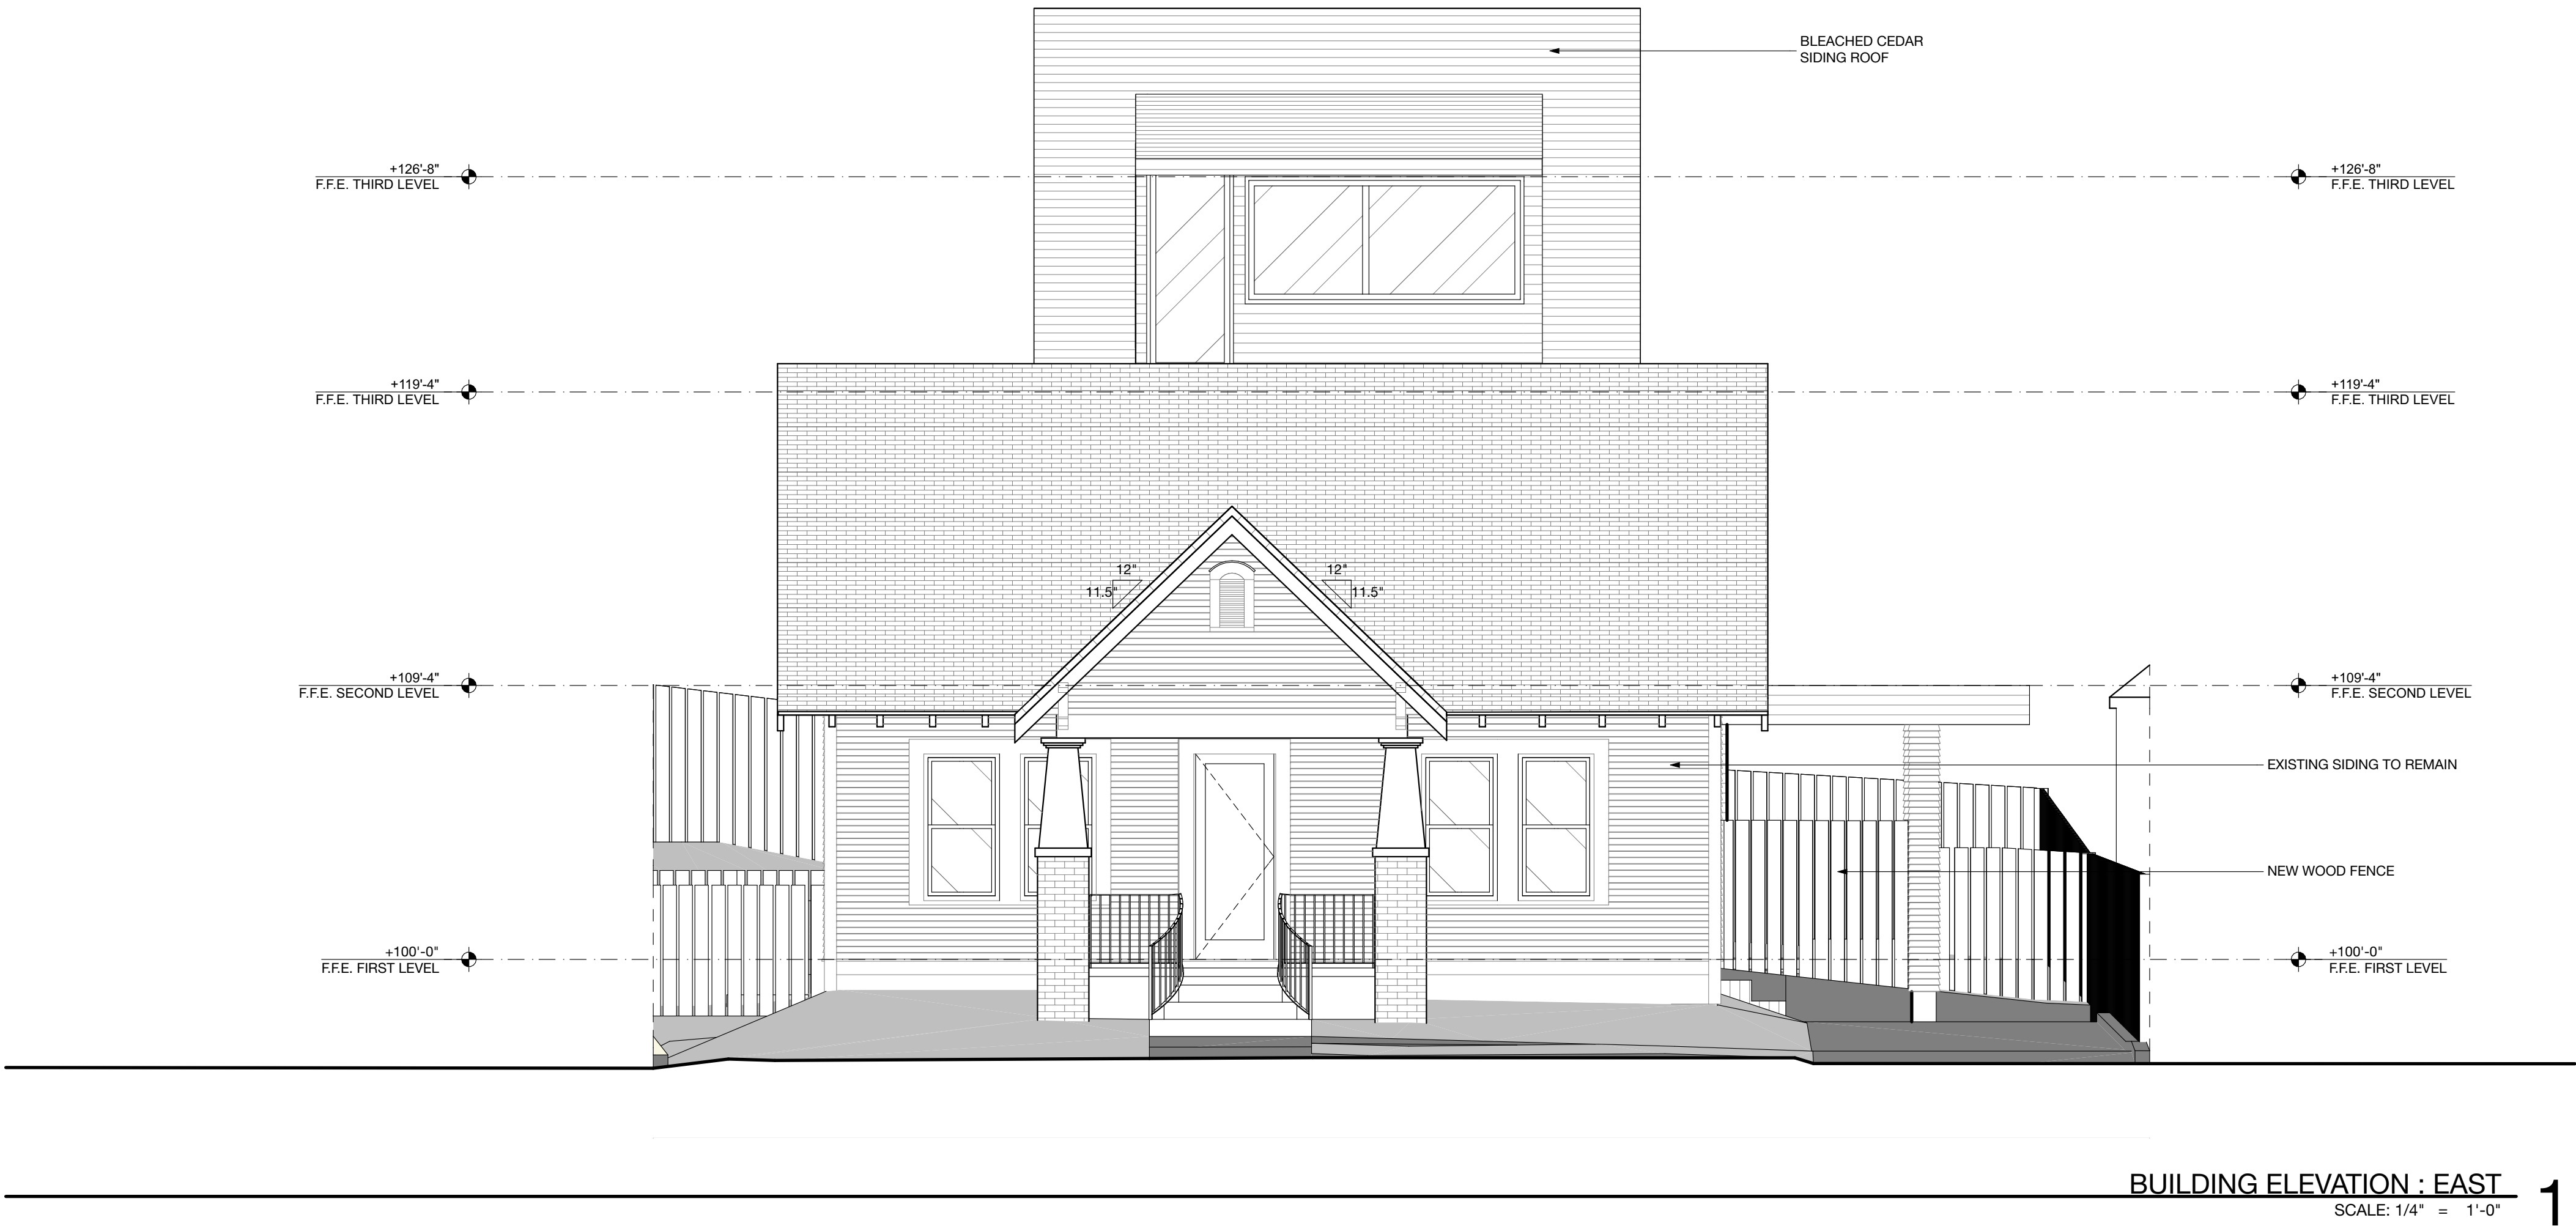

ARCHITECTURE
Webber + Studio, Inc.
512.236.1032
1220 Lavaca Street
Austin, Texas 78701
Fax 512.236.1039

Monday, 05 December 2022
CD_Proc5

A202
BUILDING
ELEVATIONS E & W

BMcloud: BMCloud.local - BMcloud Basic for Archicad 24/Residential Team/BLNC_220817 | Ver. ### | Monday, December 5, 2022 | 4:36 PM