


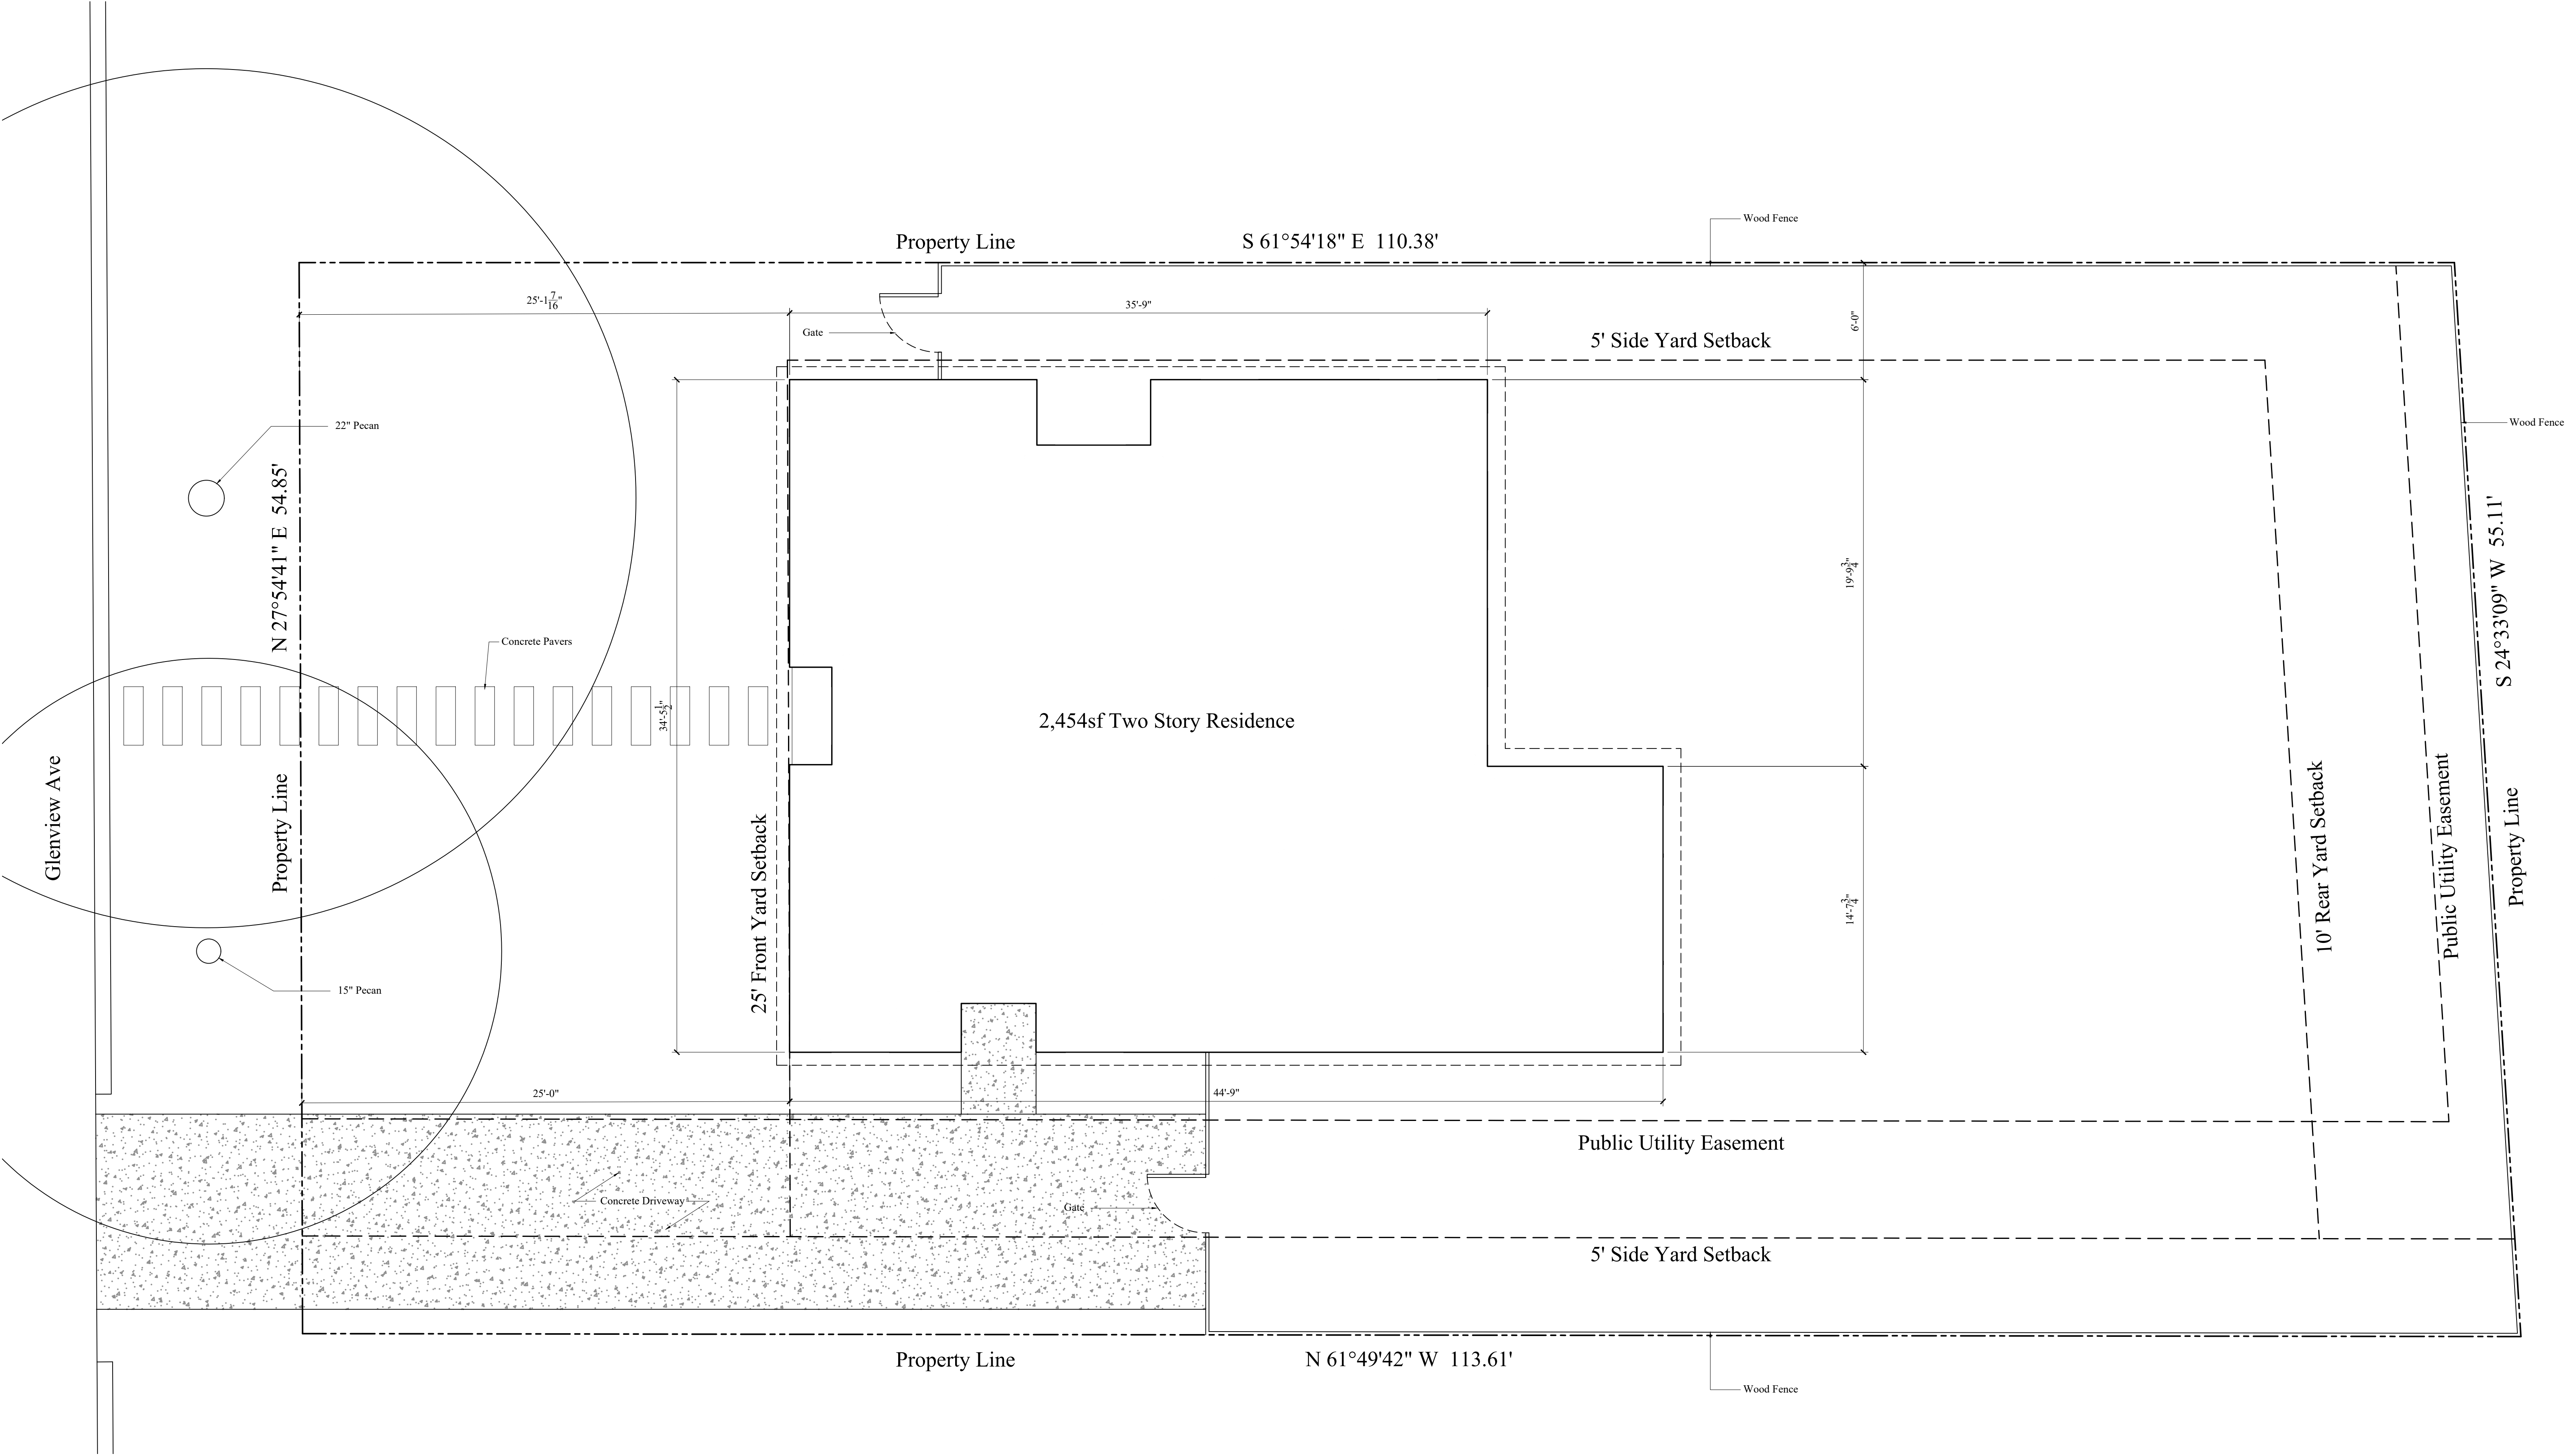



FRONTERA
STUDIO

2015 PINETREE LN
SAN ANTONIO, TX 78232

scale:



consultant:

Glenview
3005 Glenview Ave
Austin, Texas 78703


issue:
Historic Review 1.5.23

sheet name:

Site Plan

sheet number:

A100

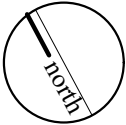



2 East View
NTS



1 West View
NTS



3 South View
NTS



FRONTERA
STUDIO

2015 PINETREE LN
SAN ANTONIO, TX 78232

seal:



01.05.23

consultant:

Glenview
3005 Glenview Ave
Austin, Texas 78703

issue:
Historic Review

1.5.23

sheet name:

3D Views

sheet number:

A310



4 South Elevation
1/4"=1'-0"



3 East Elevation
1/4"=1'-0"



2 North Elevation
1/4"=1'-0"




1 West Elevation
1/4"=1'-0"



FRONTERA
STUDIO

2015 PINETREE LN
SAN ANTONIO, TX 78232

seal:

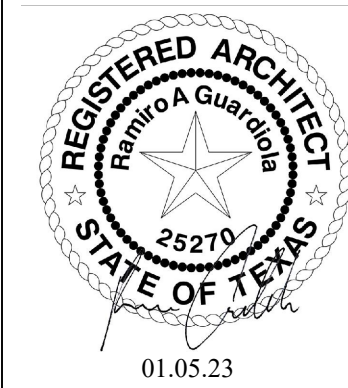

consultant:

Glenview
3005 Glenview Ave
Austin, Texas 78703

issue:


Historic Review 1.5.23

sheet name:

Elevations

sheet number:


A300

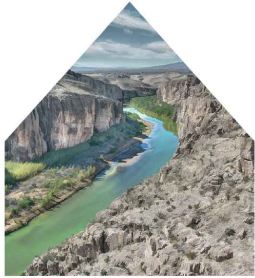

FRONTERA
STUDIO

2015 PINETREE LN
SAN ANTONIO, TX 78232

seal:

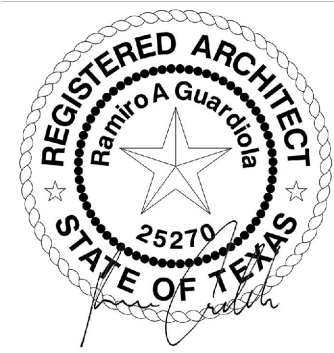

consultant:

Glenview
3005 Glenview Ave
Austin, Texas 78703

issue: Historic Review 1.5.23

sheet name:

Roof Plan

sheet number:

A102

