




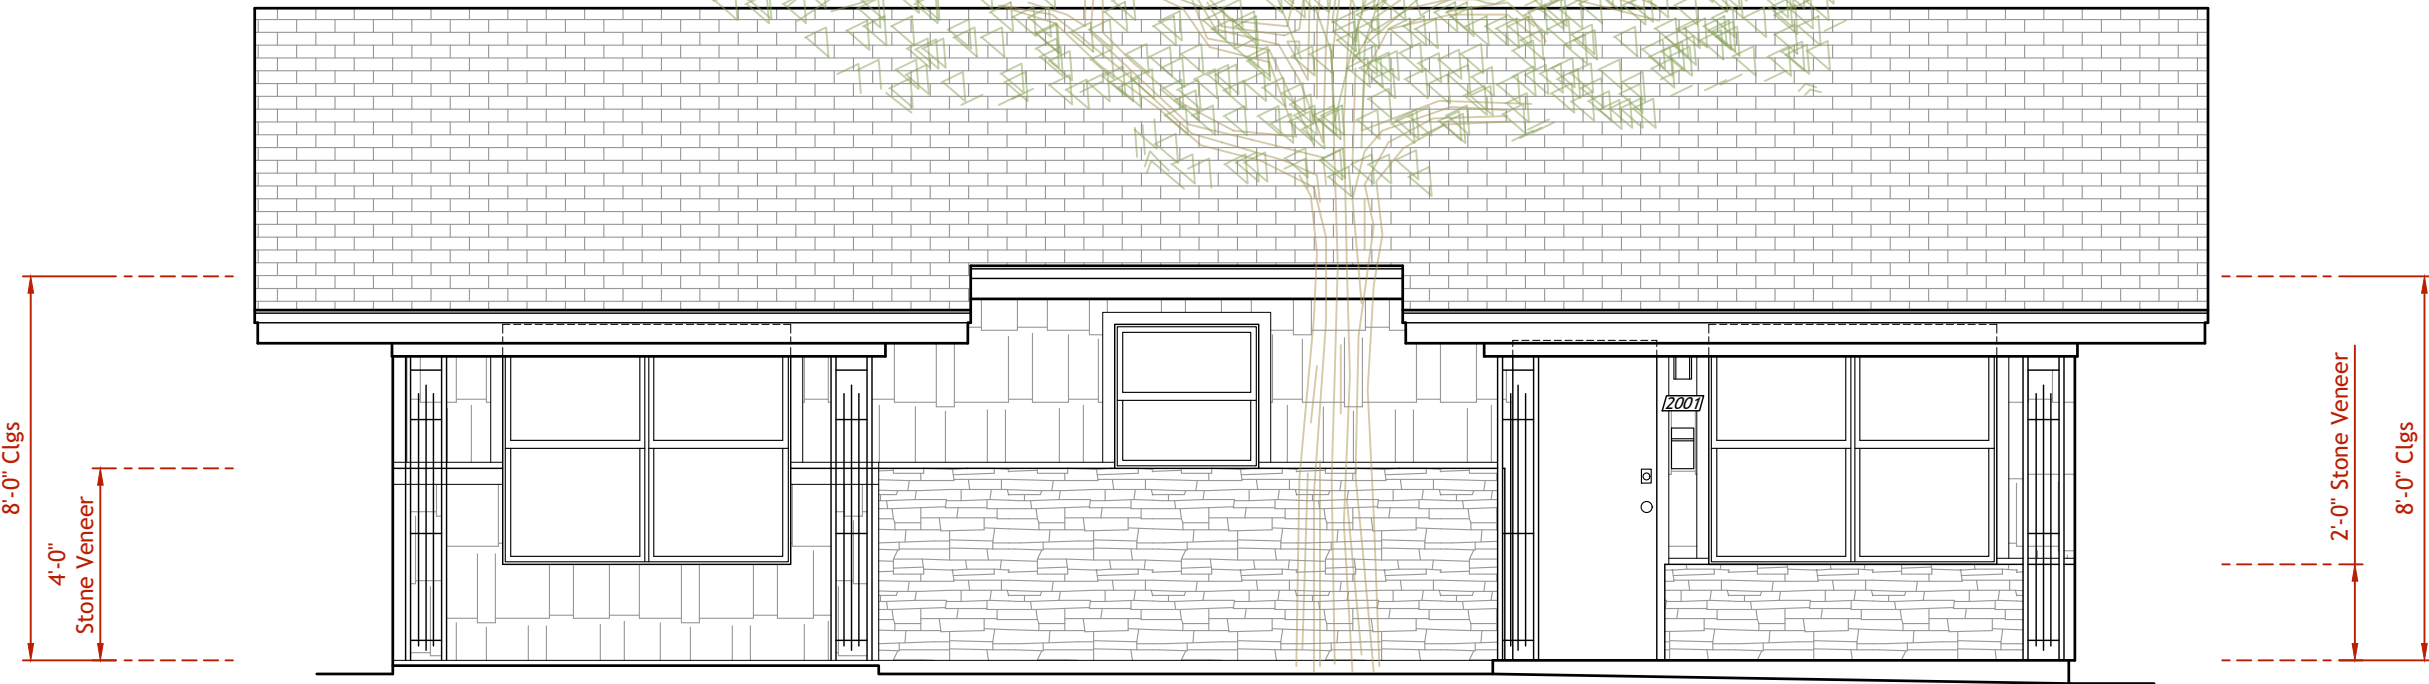

FRONT ELEVATION

 

LEFT SIDE ELEVATION

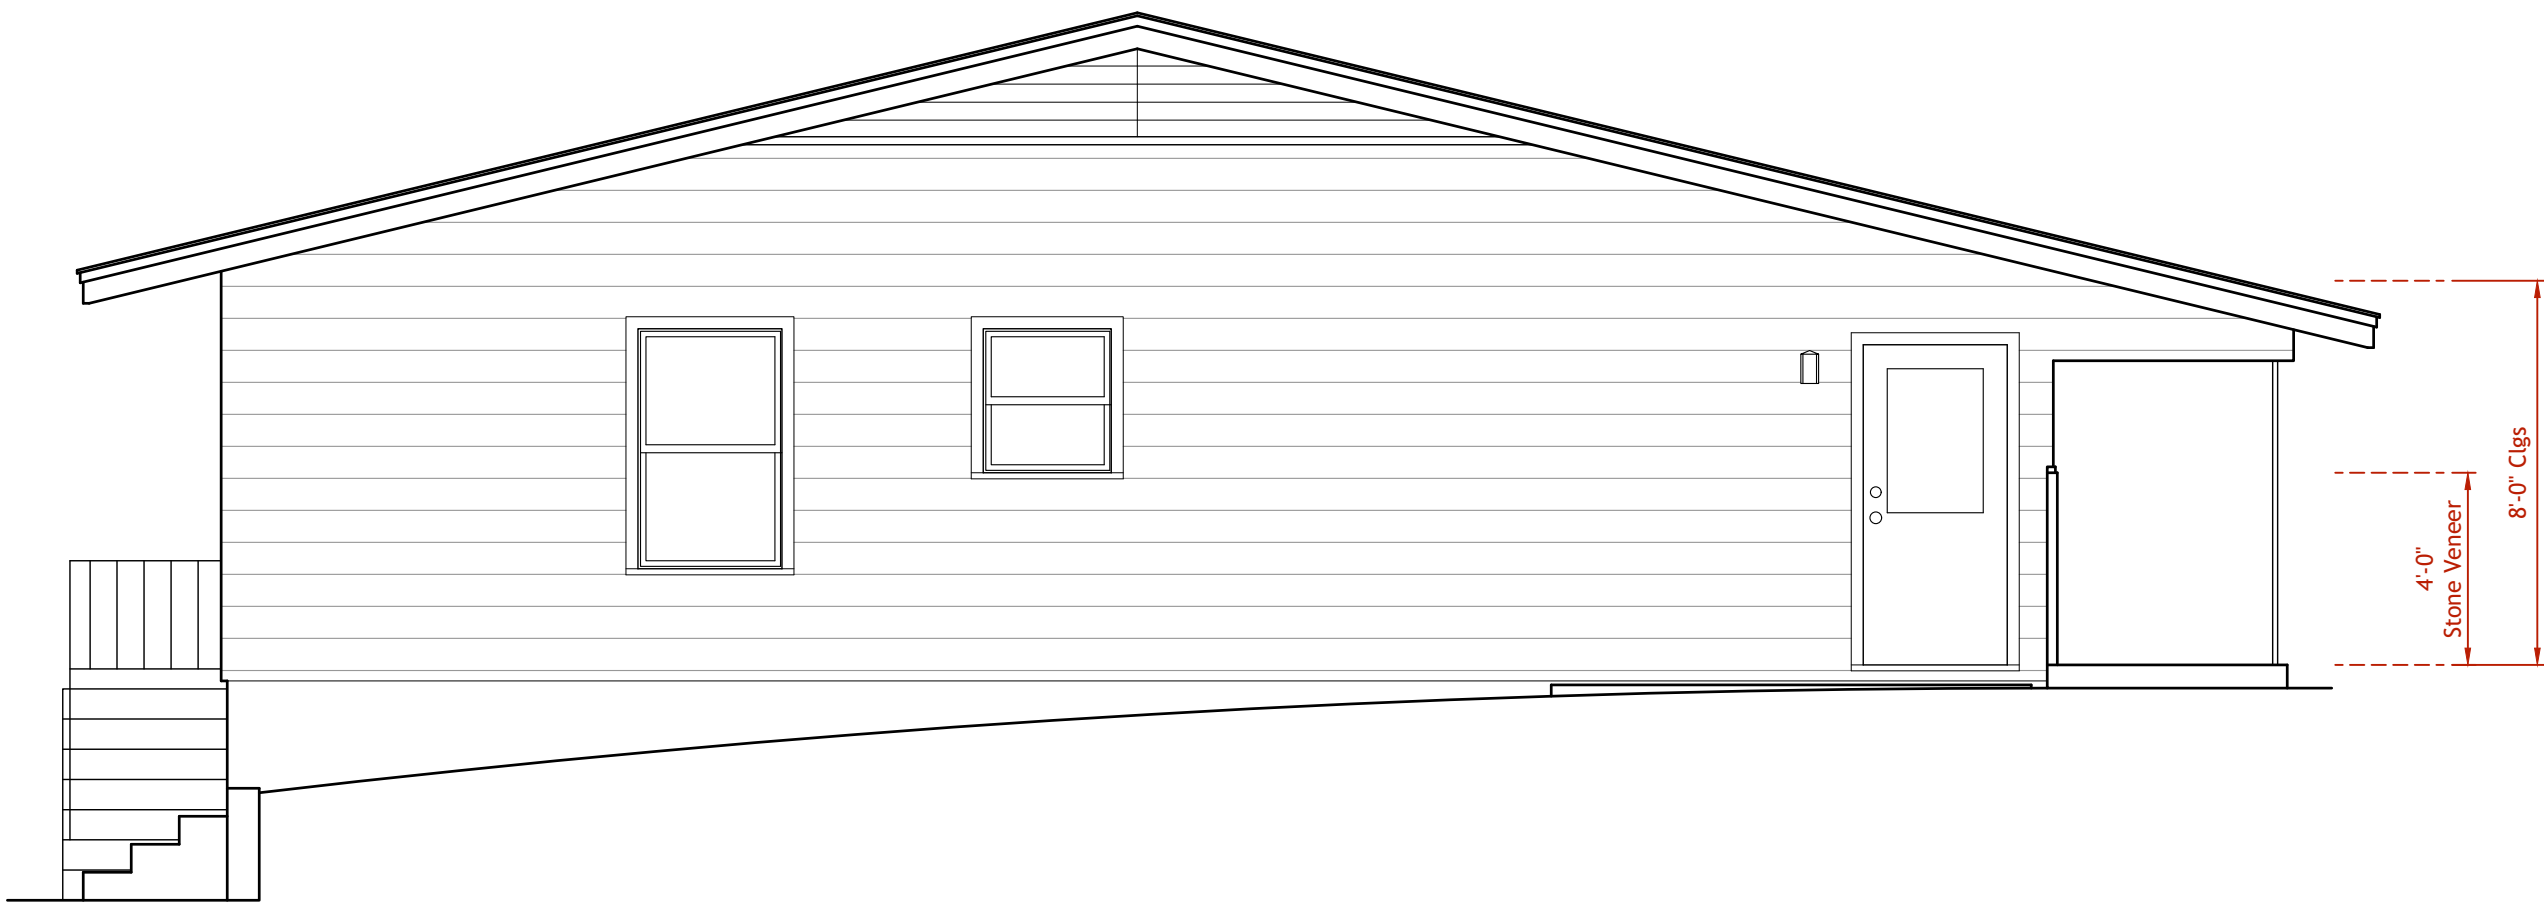

RIGHT SIDE ELEVATION



REAR ELEVATION

RESIDENCE REMODEL
GALITZKI RESIDENCE
2001 MAPLE AVENUE
AUSTIN, TEXAS

CONTRACTOR:
T.B.D.
Austin, Texas

DATE:
Feb 19, 2023

SCALE:
1/4" = 1'

FILE:
2001MapleAve_remotel3.dwg

SHEET:
A2
Exterior Elevations