




2/17/2023

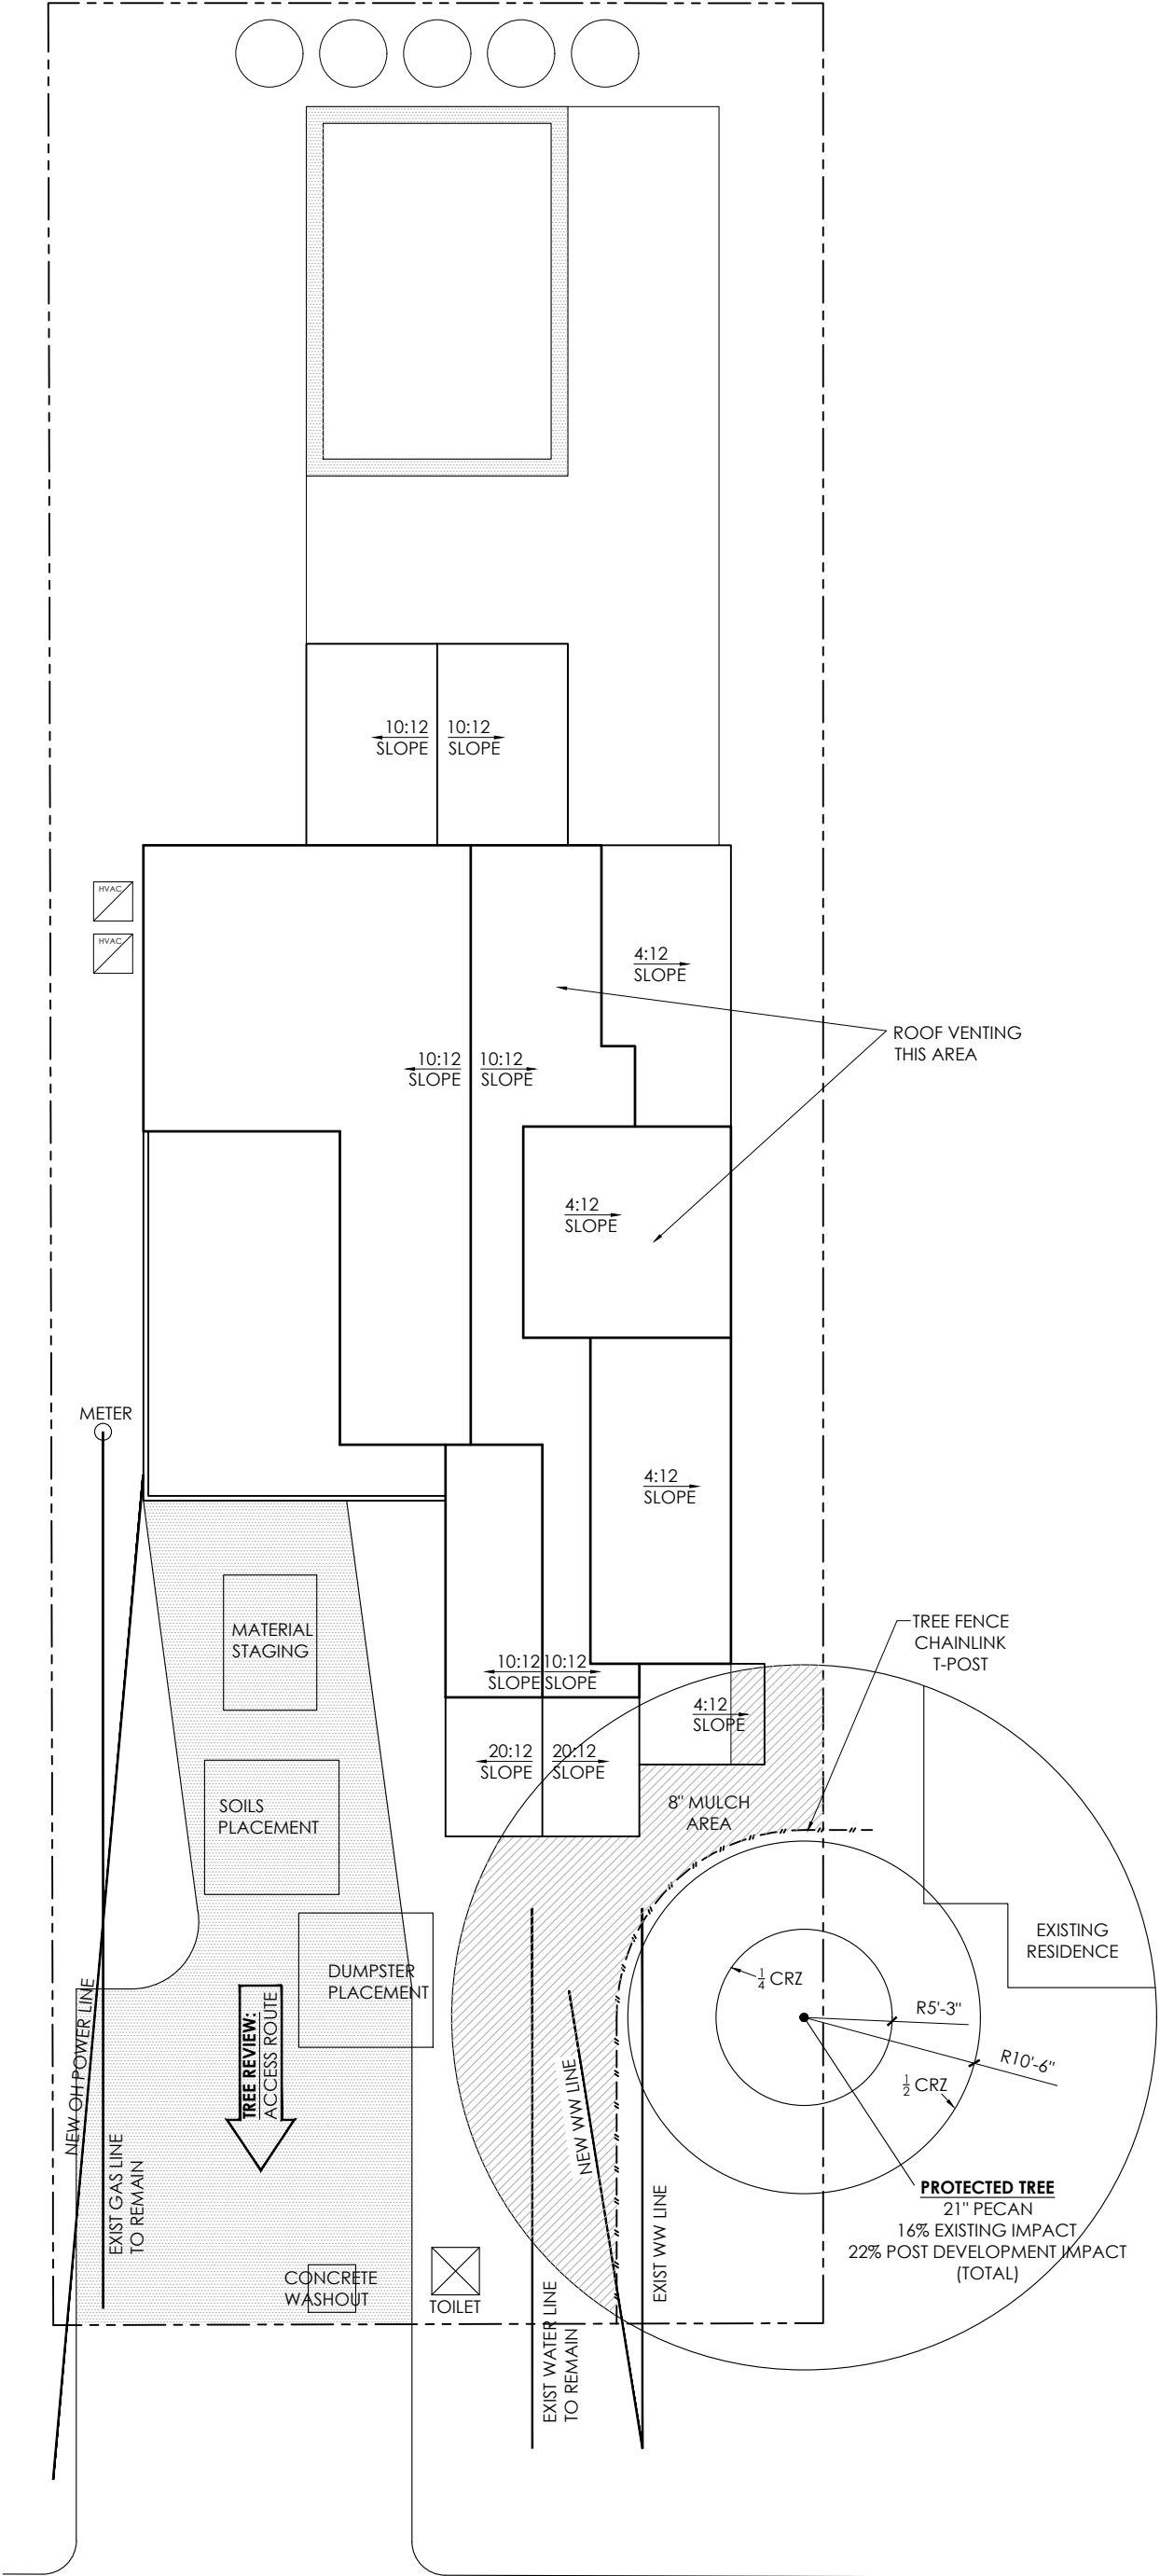

1 TPP AND ROOF PLAN

Scale: 3/32"=1'-0"


1611 DRAKE

Austin, TX
78704

FOR PERMIT



2/17/2023

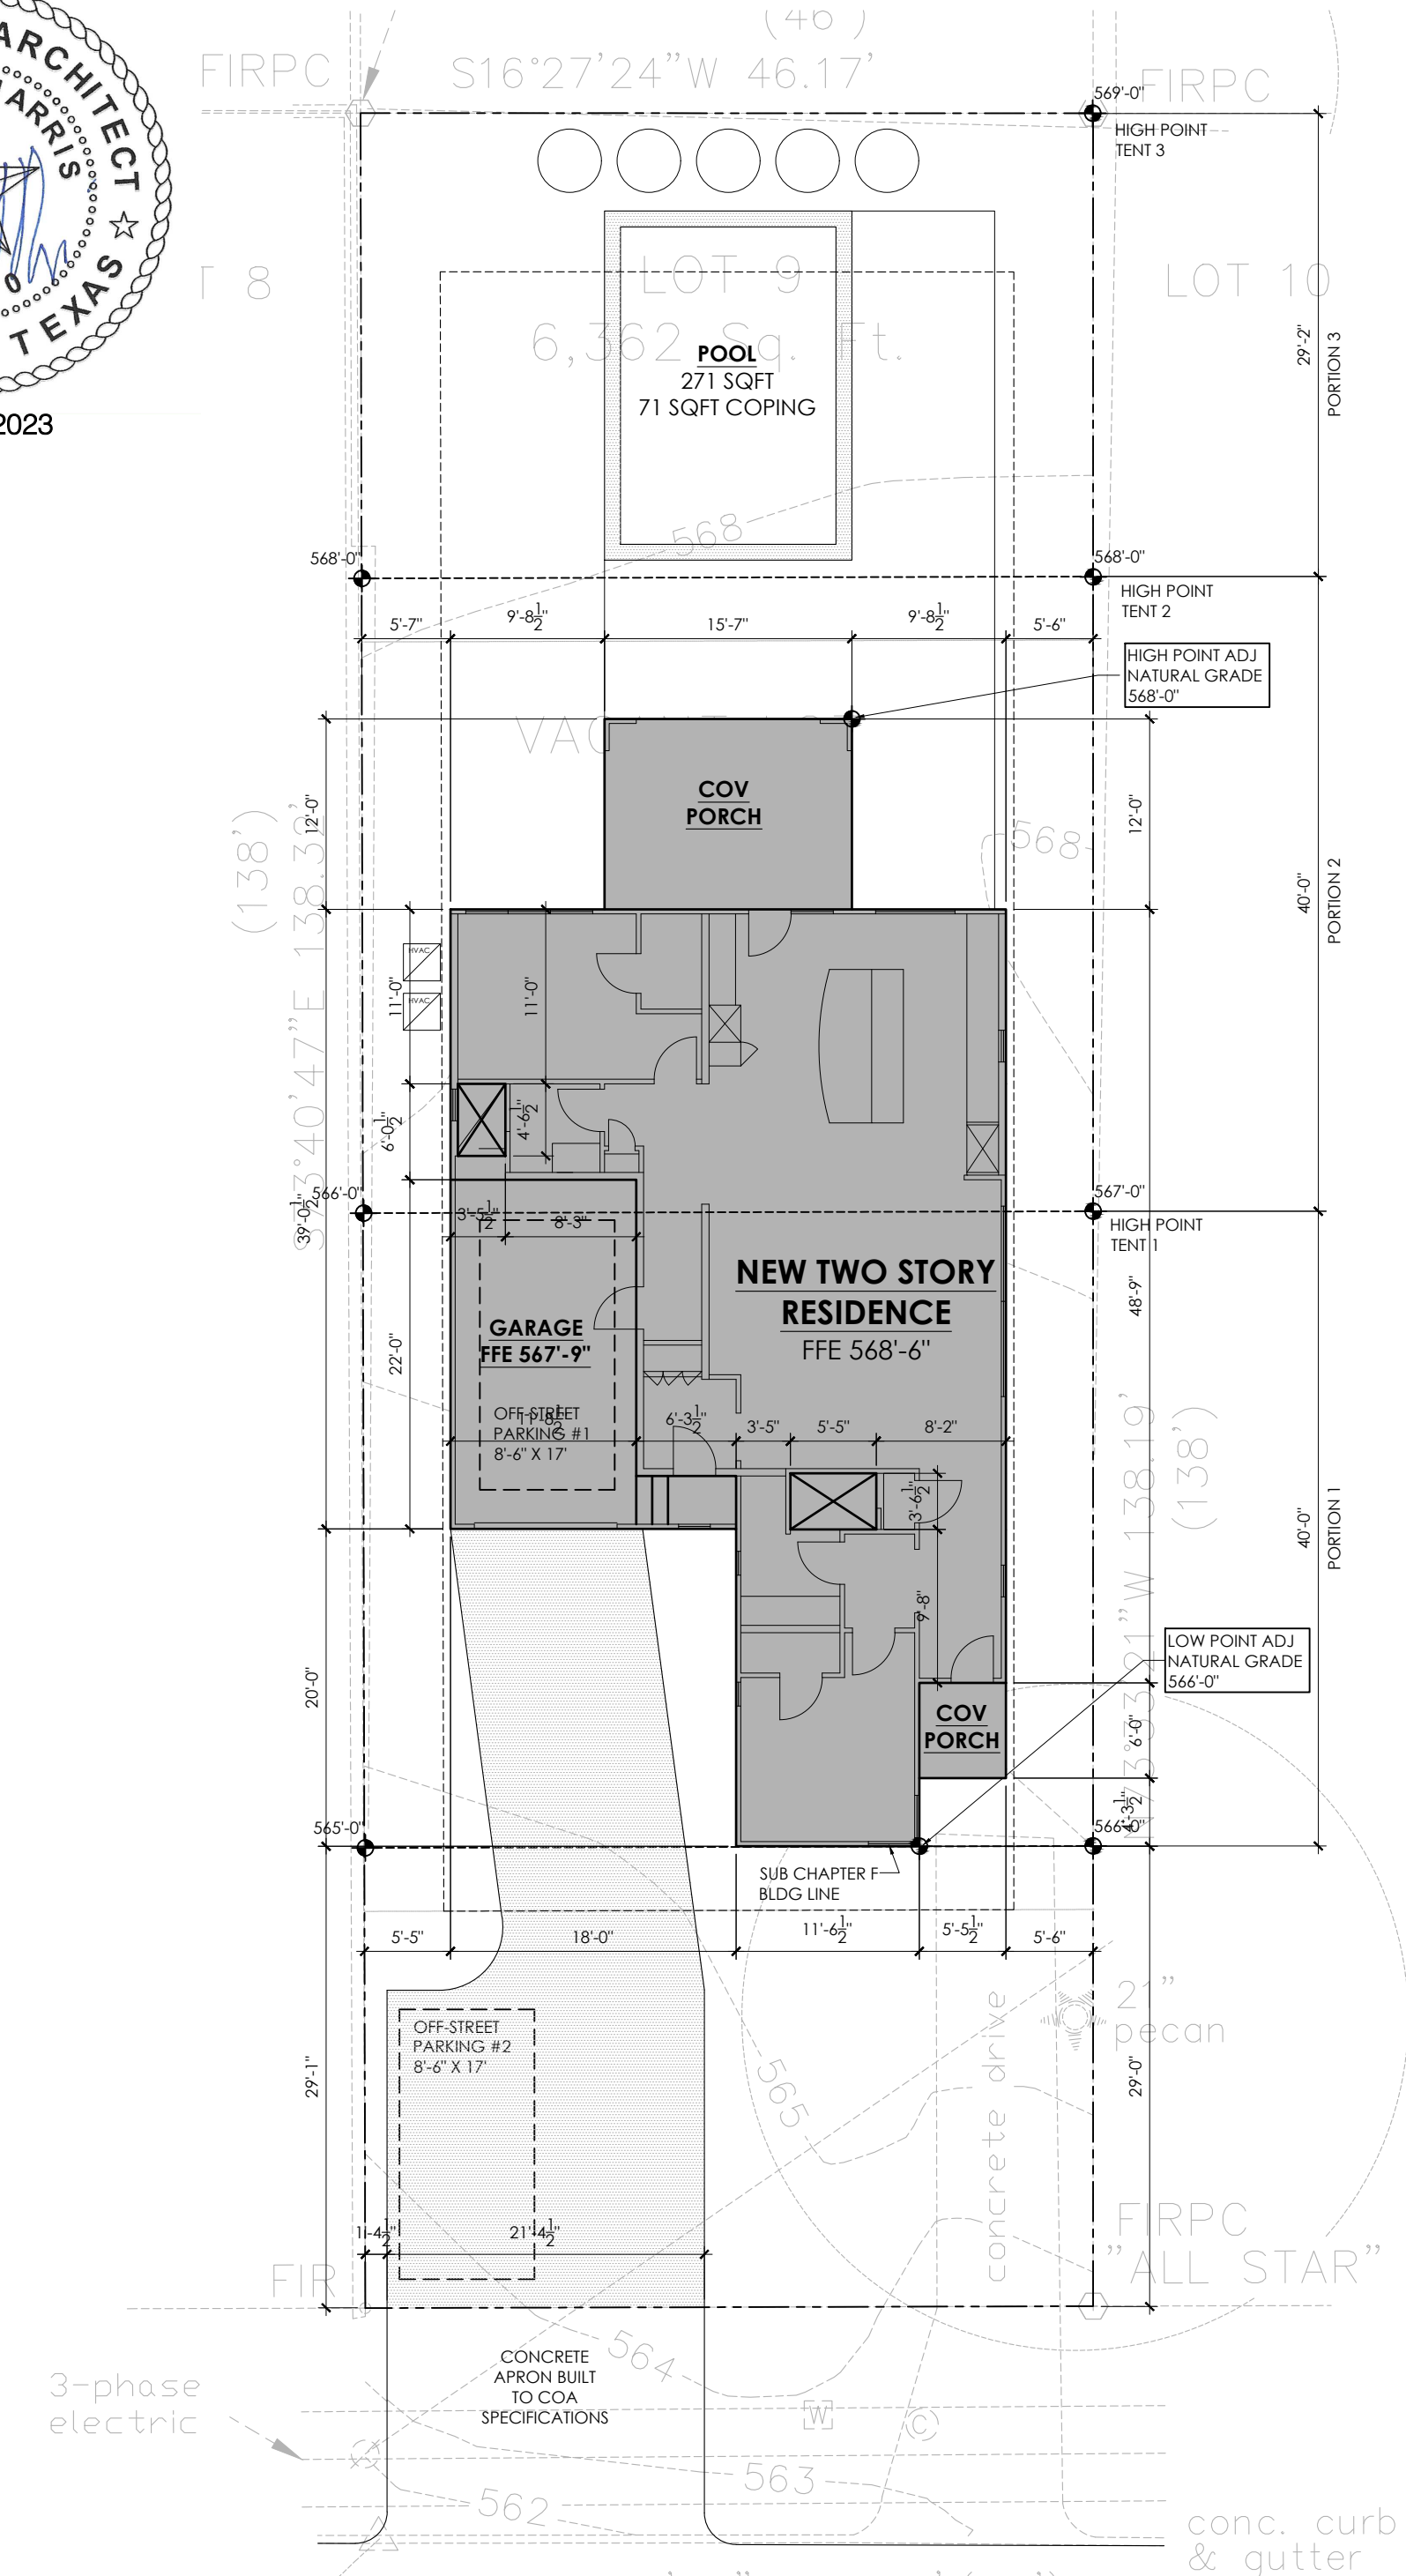


benchmark
triangle on curb
elev.=561.36'

1 SITE PLAN
Scale: 3/32"=1'-0"

N16°17'37"E 45.87' (46')
#1611 Drake Avenue
(50' R.O.W.)

1611 DRAKE
Austin, TX
78704


FOR PERMIT

 

FOR PERMIT




2/17/2023

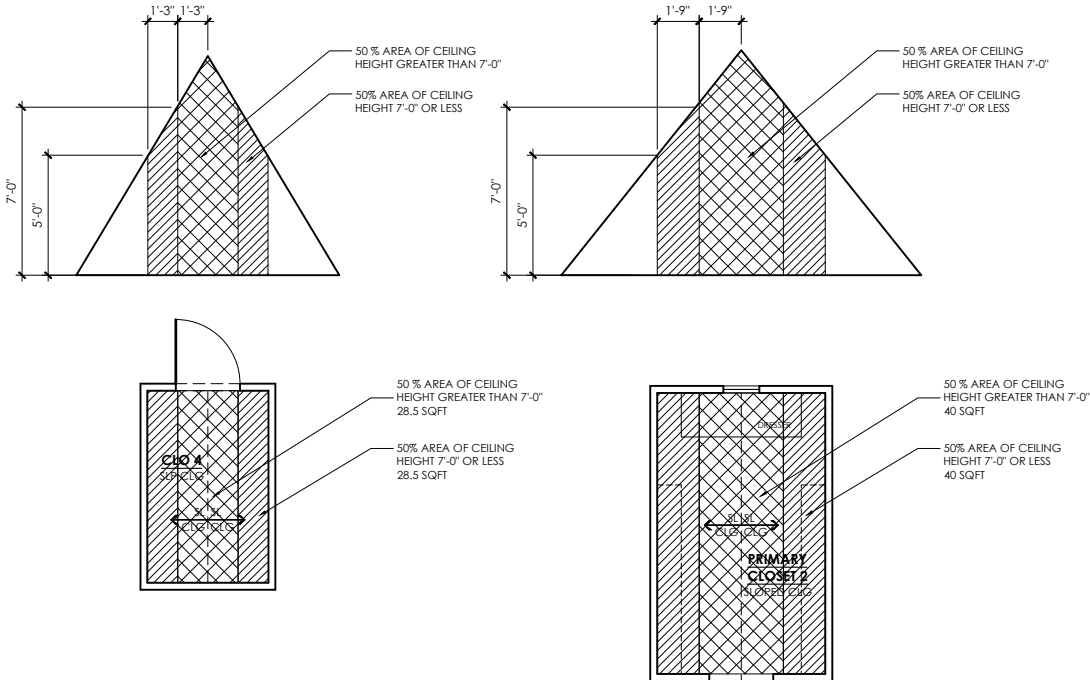

2 ATTIC EXHIBIT

Scale: 3/32"=1'-0"

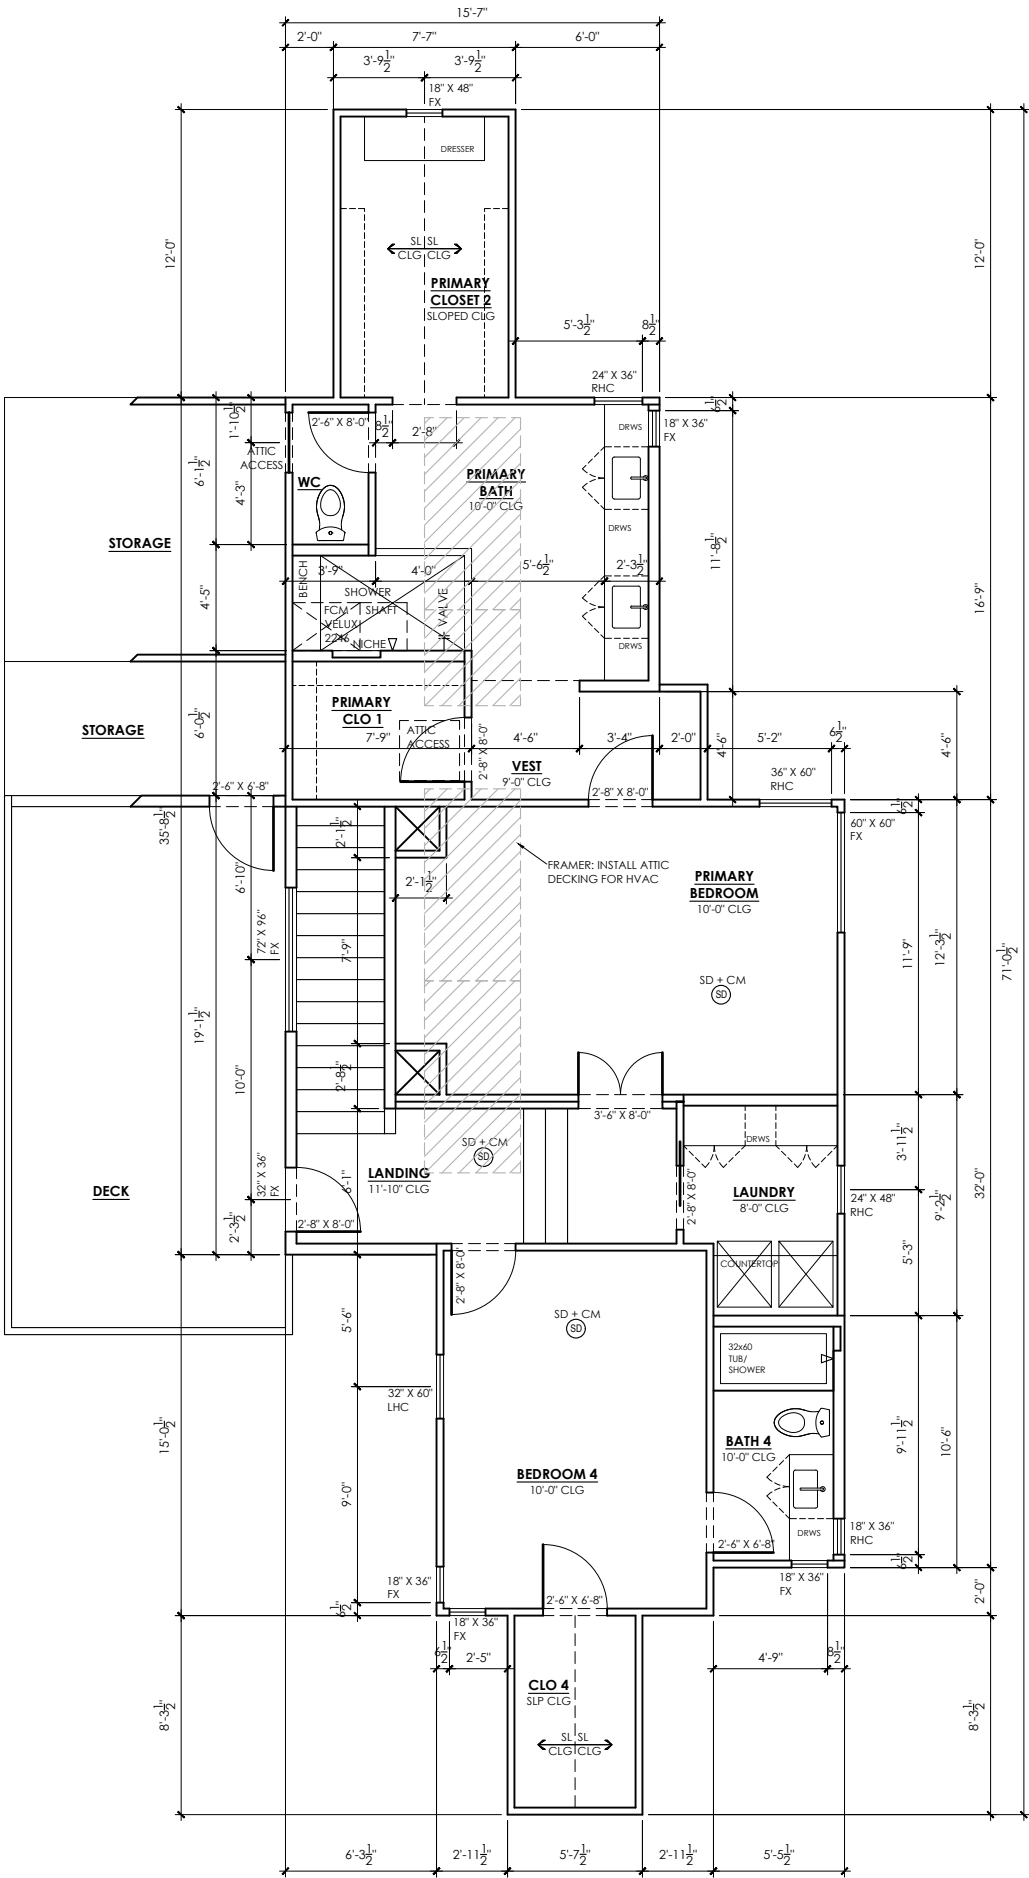

1 SECOND FLOOR PLAN

Scale: 1/8"=1'-0"



FOR PERMIT

1611 DRAKE

Austin, TX
78704



2/17/2023

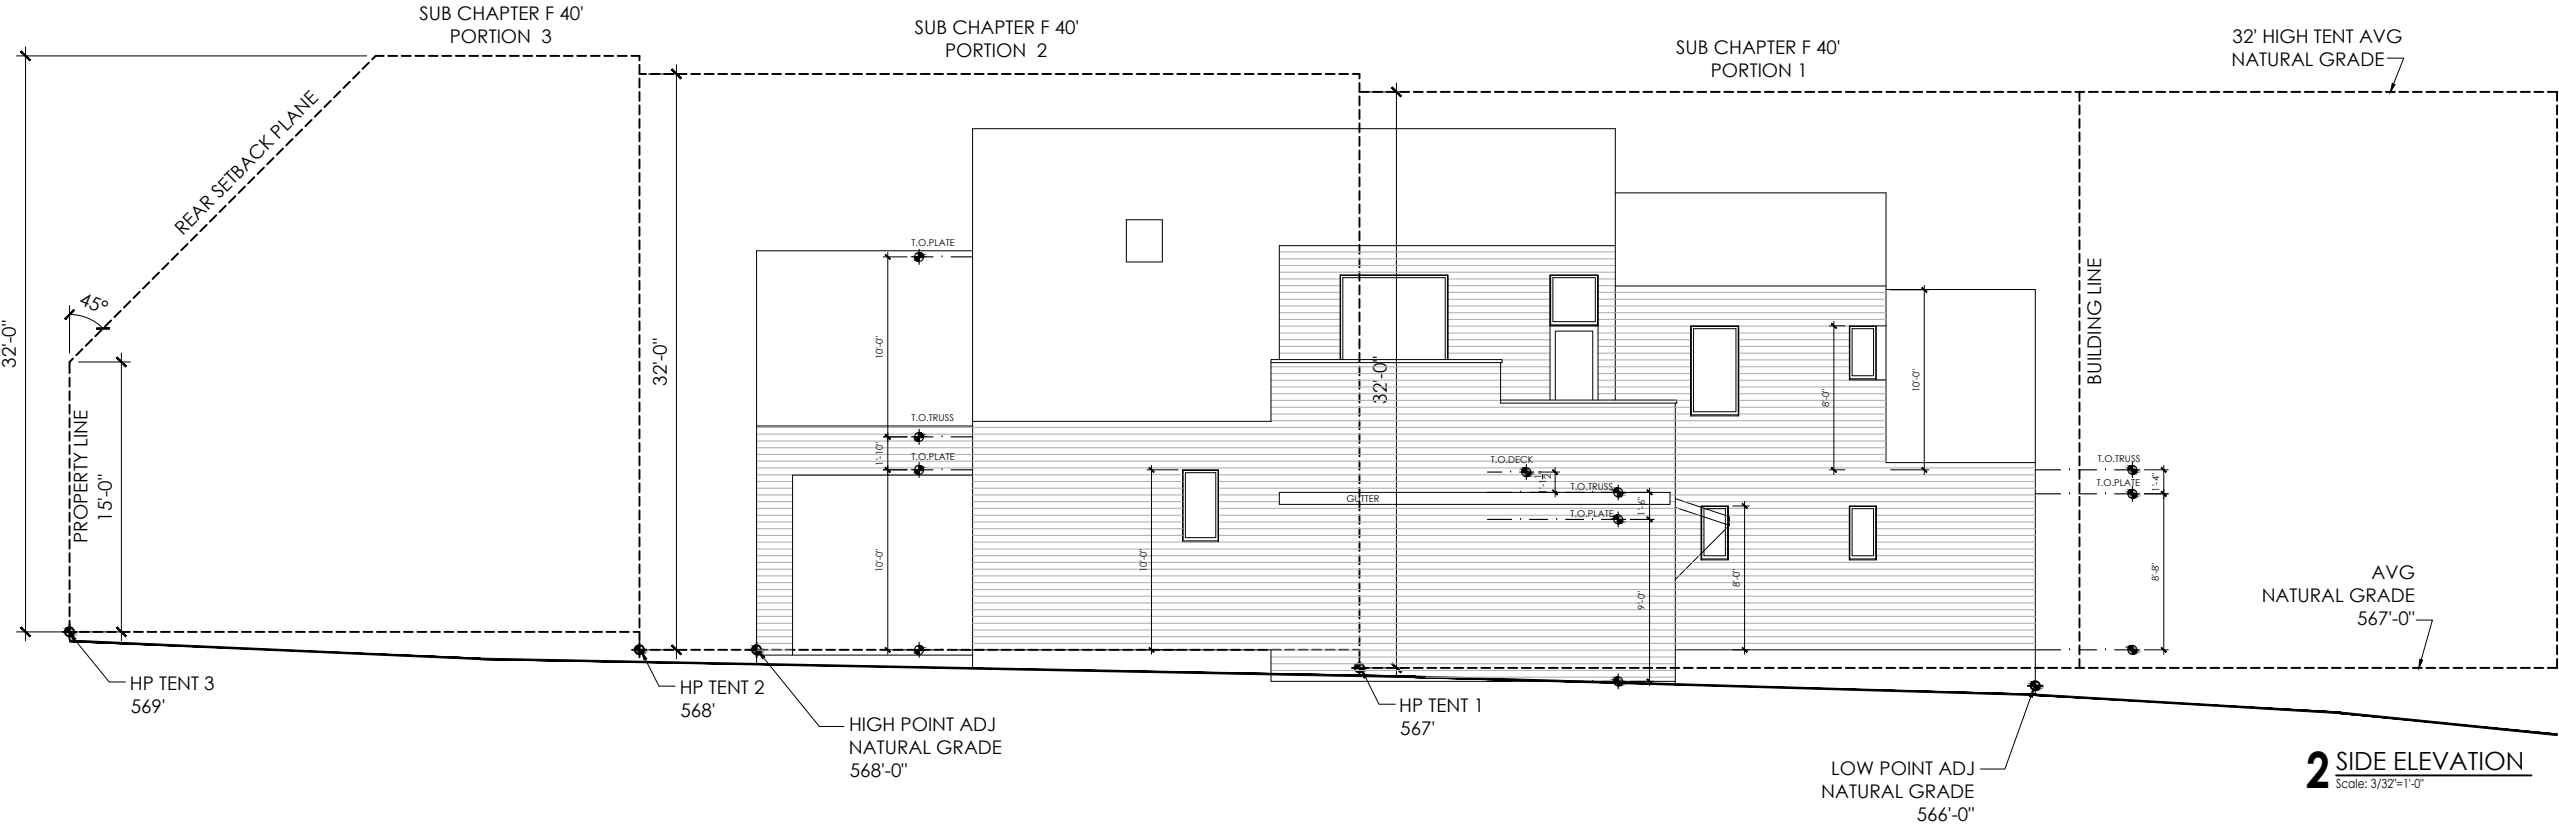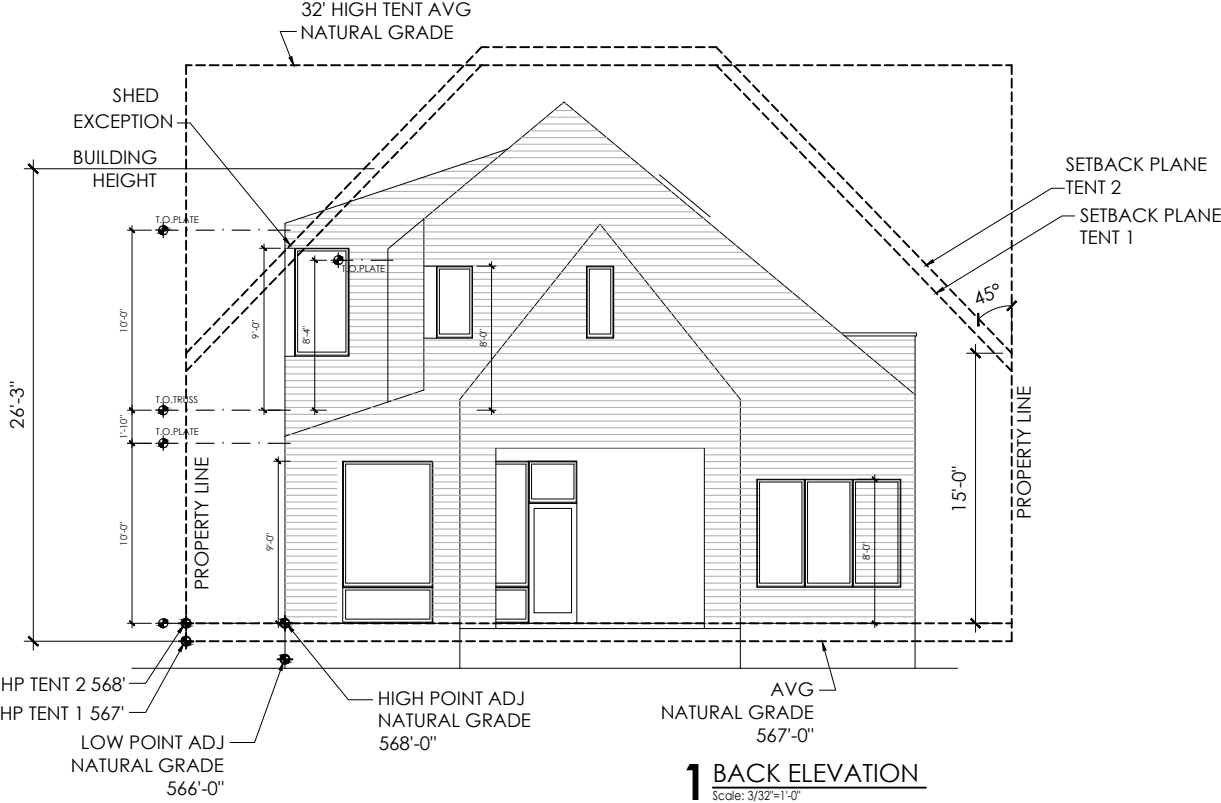

FOR PERMIT