


# 610 Baylor Garage & Apartment Project

## Exterior Material Selections

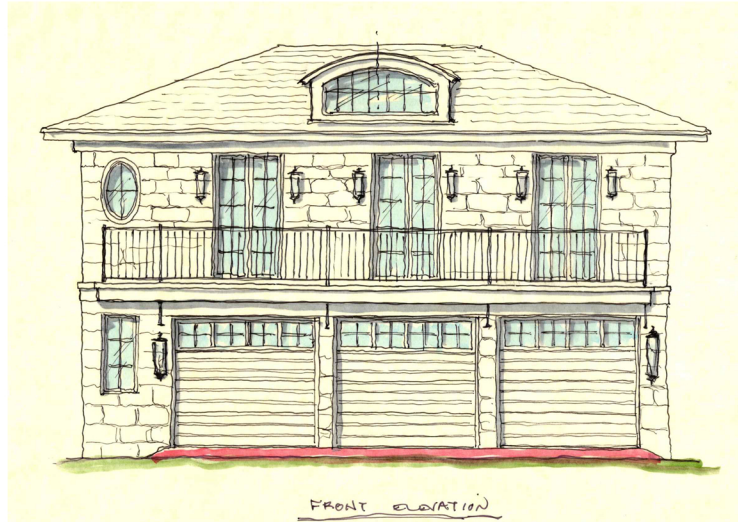

Limestone stone sample

MHB Steel Doors  
(match Main House addition)




Roof Selection: Synthetic Slate  
(match Main House) OR  
Composition shingles





Along 7th Street near the driveway is an existing low brick wall.  
 (Image to Left)  
 Brick wall is not original to the Perry House construction, it was added later.  
 We would like to replace Brick with Cut Limestone to match the other retaining walls throughout the site. (Image below)

Wall to be replaced is marked on the site plan below, along with the proposed Garage location.

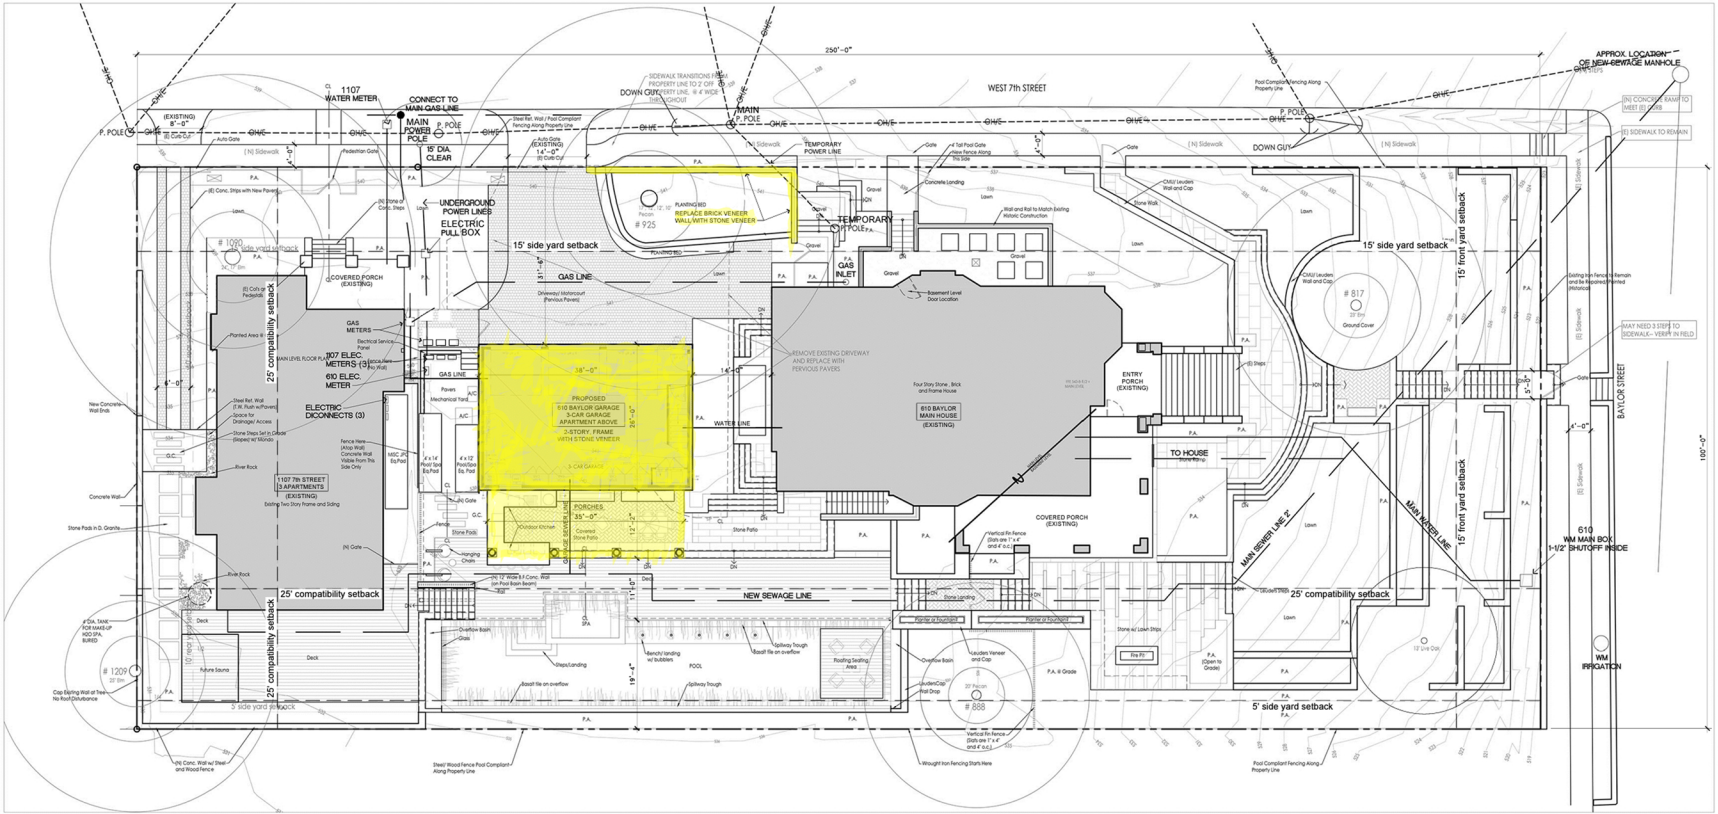

PROPOSED DEVELOPMENT:  
 CONSTRUCTION OF A NEW GARAGE WITH ADDITIONAL DWELLING UNIT ON SECOND FLOOR AND COVERED PATIO.



1 SITE PLAN PROPOSED  
 SCALE: 1/8" = 1'-0"

GRANIT ARCHITECTURE  
 512.419.8888 granitarchitecture@gmail.com  
 1-20-2023  
 innovation street

