




2/17/2023

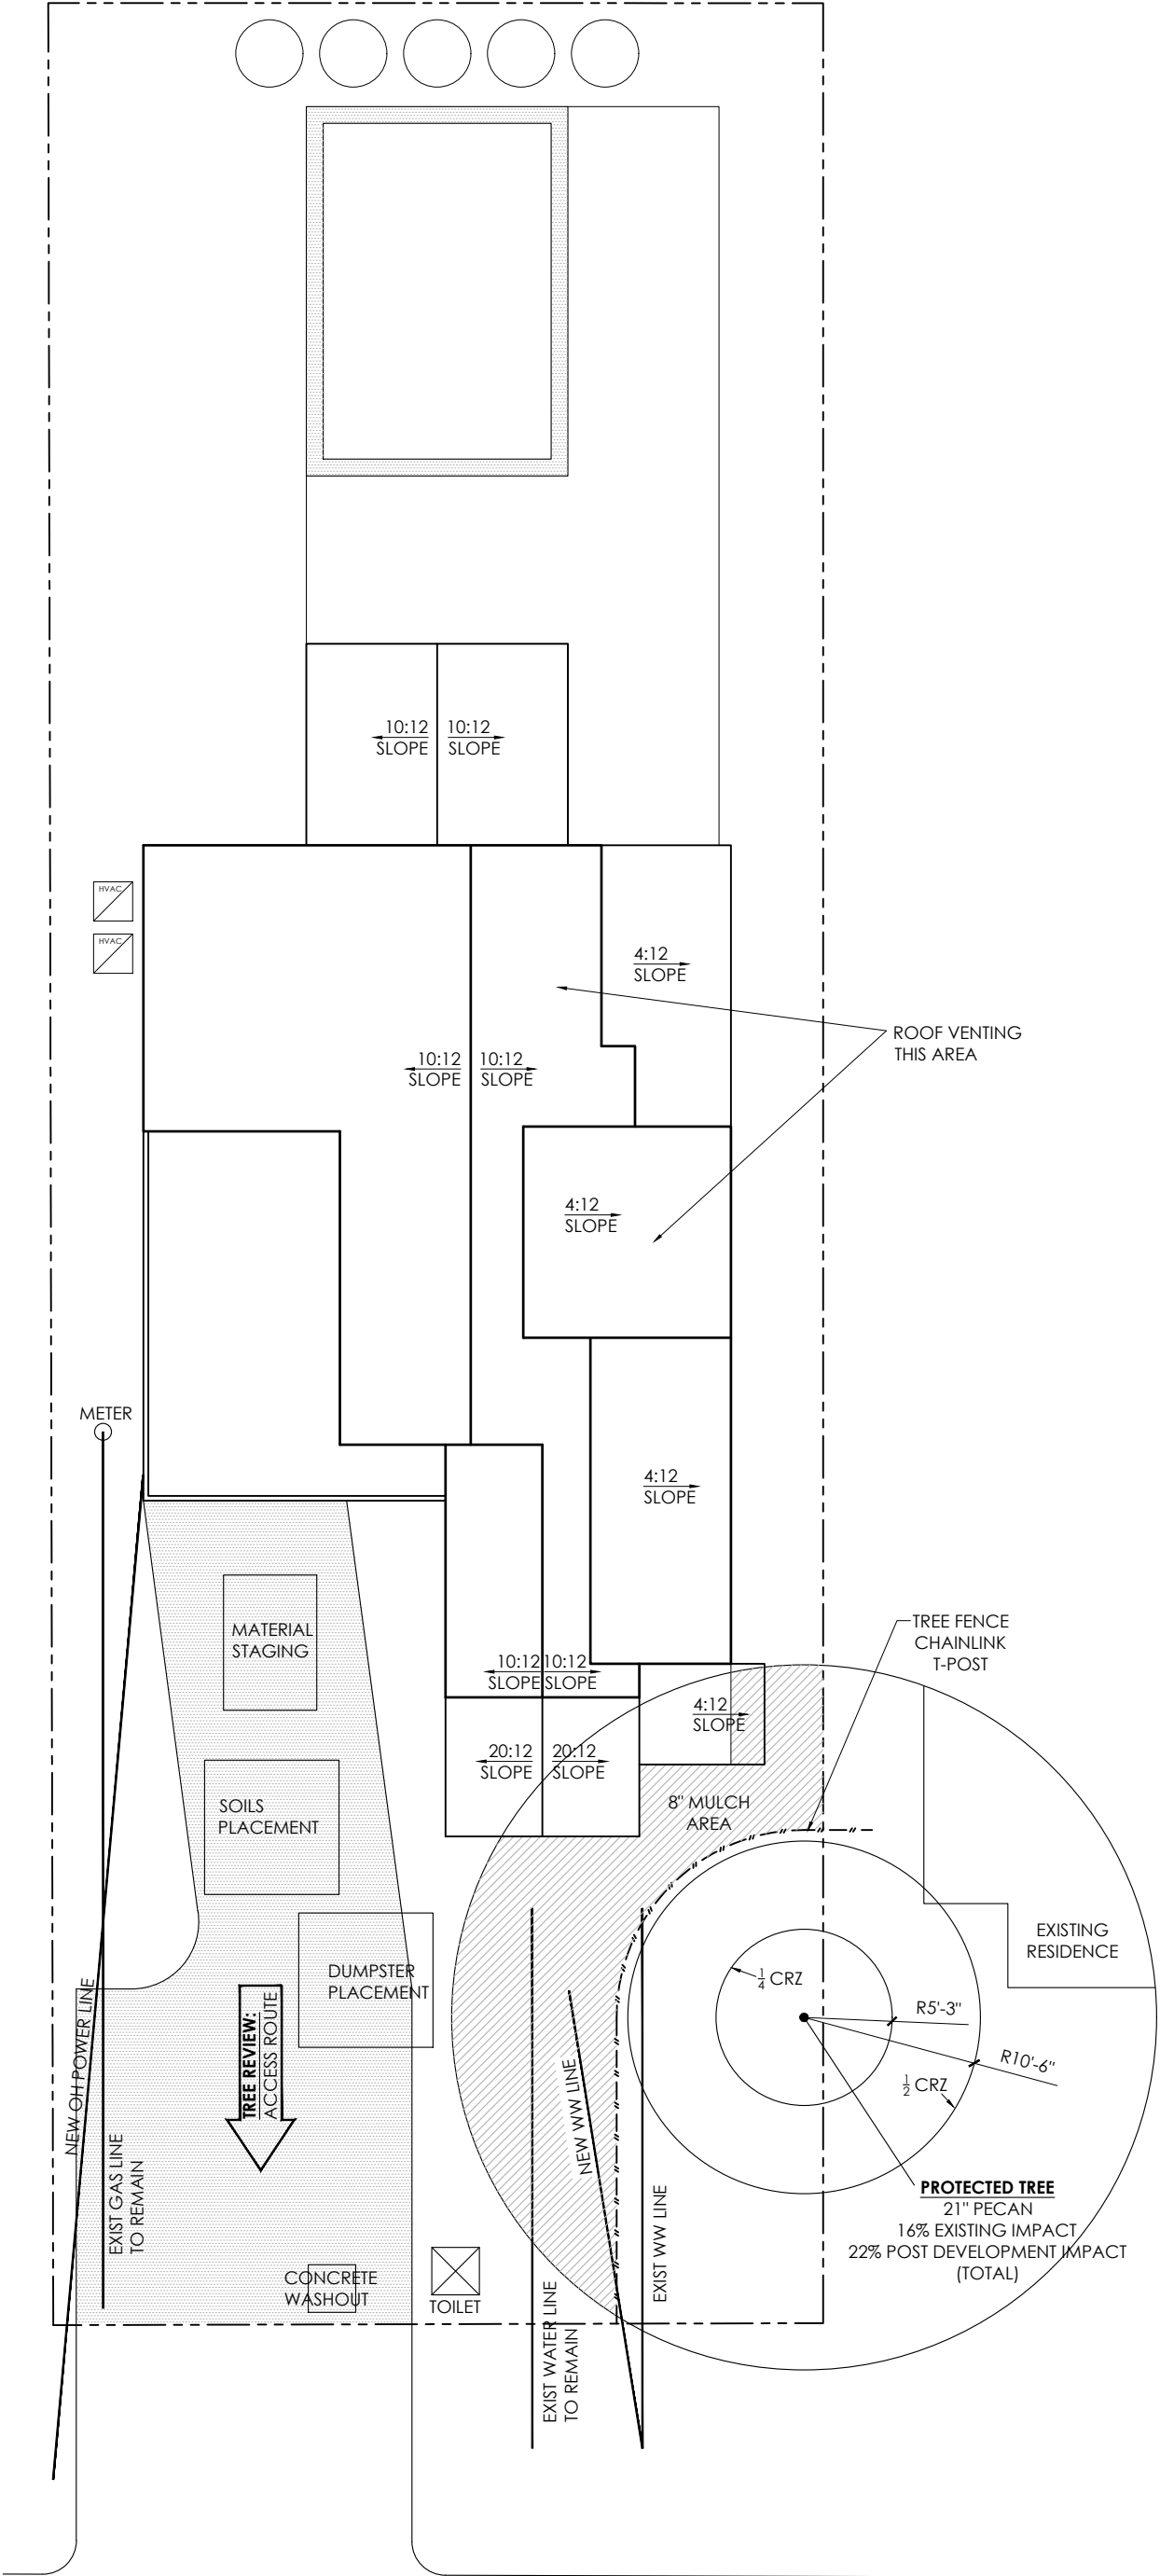

1 TPP AND ROOF PLAN

Scale: 3/32"=1'-0"


1611 DRAKE

Austin, TX
78704

FOR PERMIT



2/17/2023

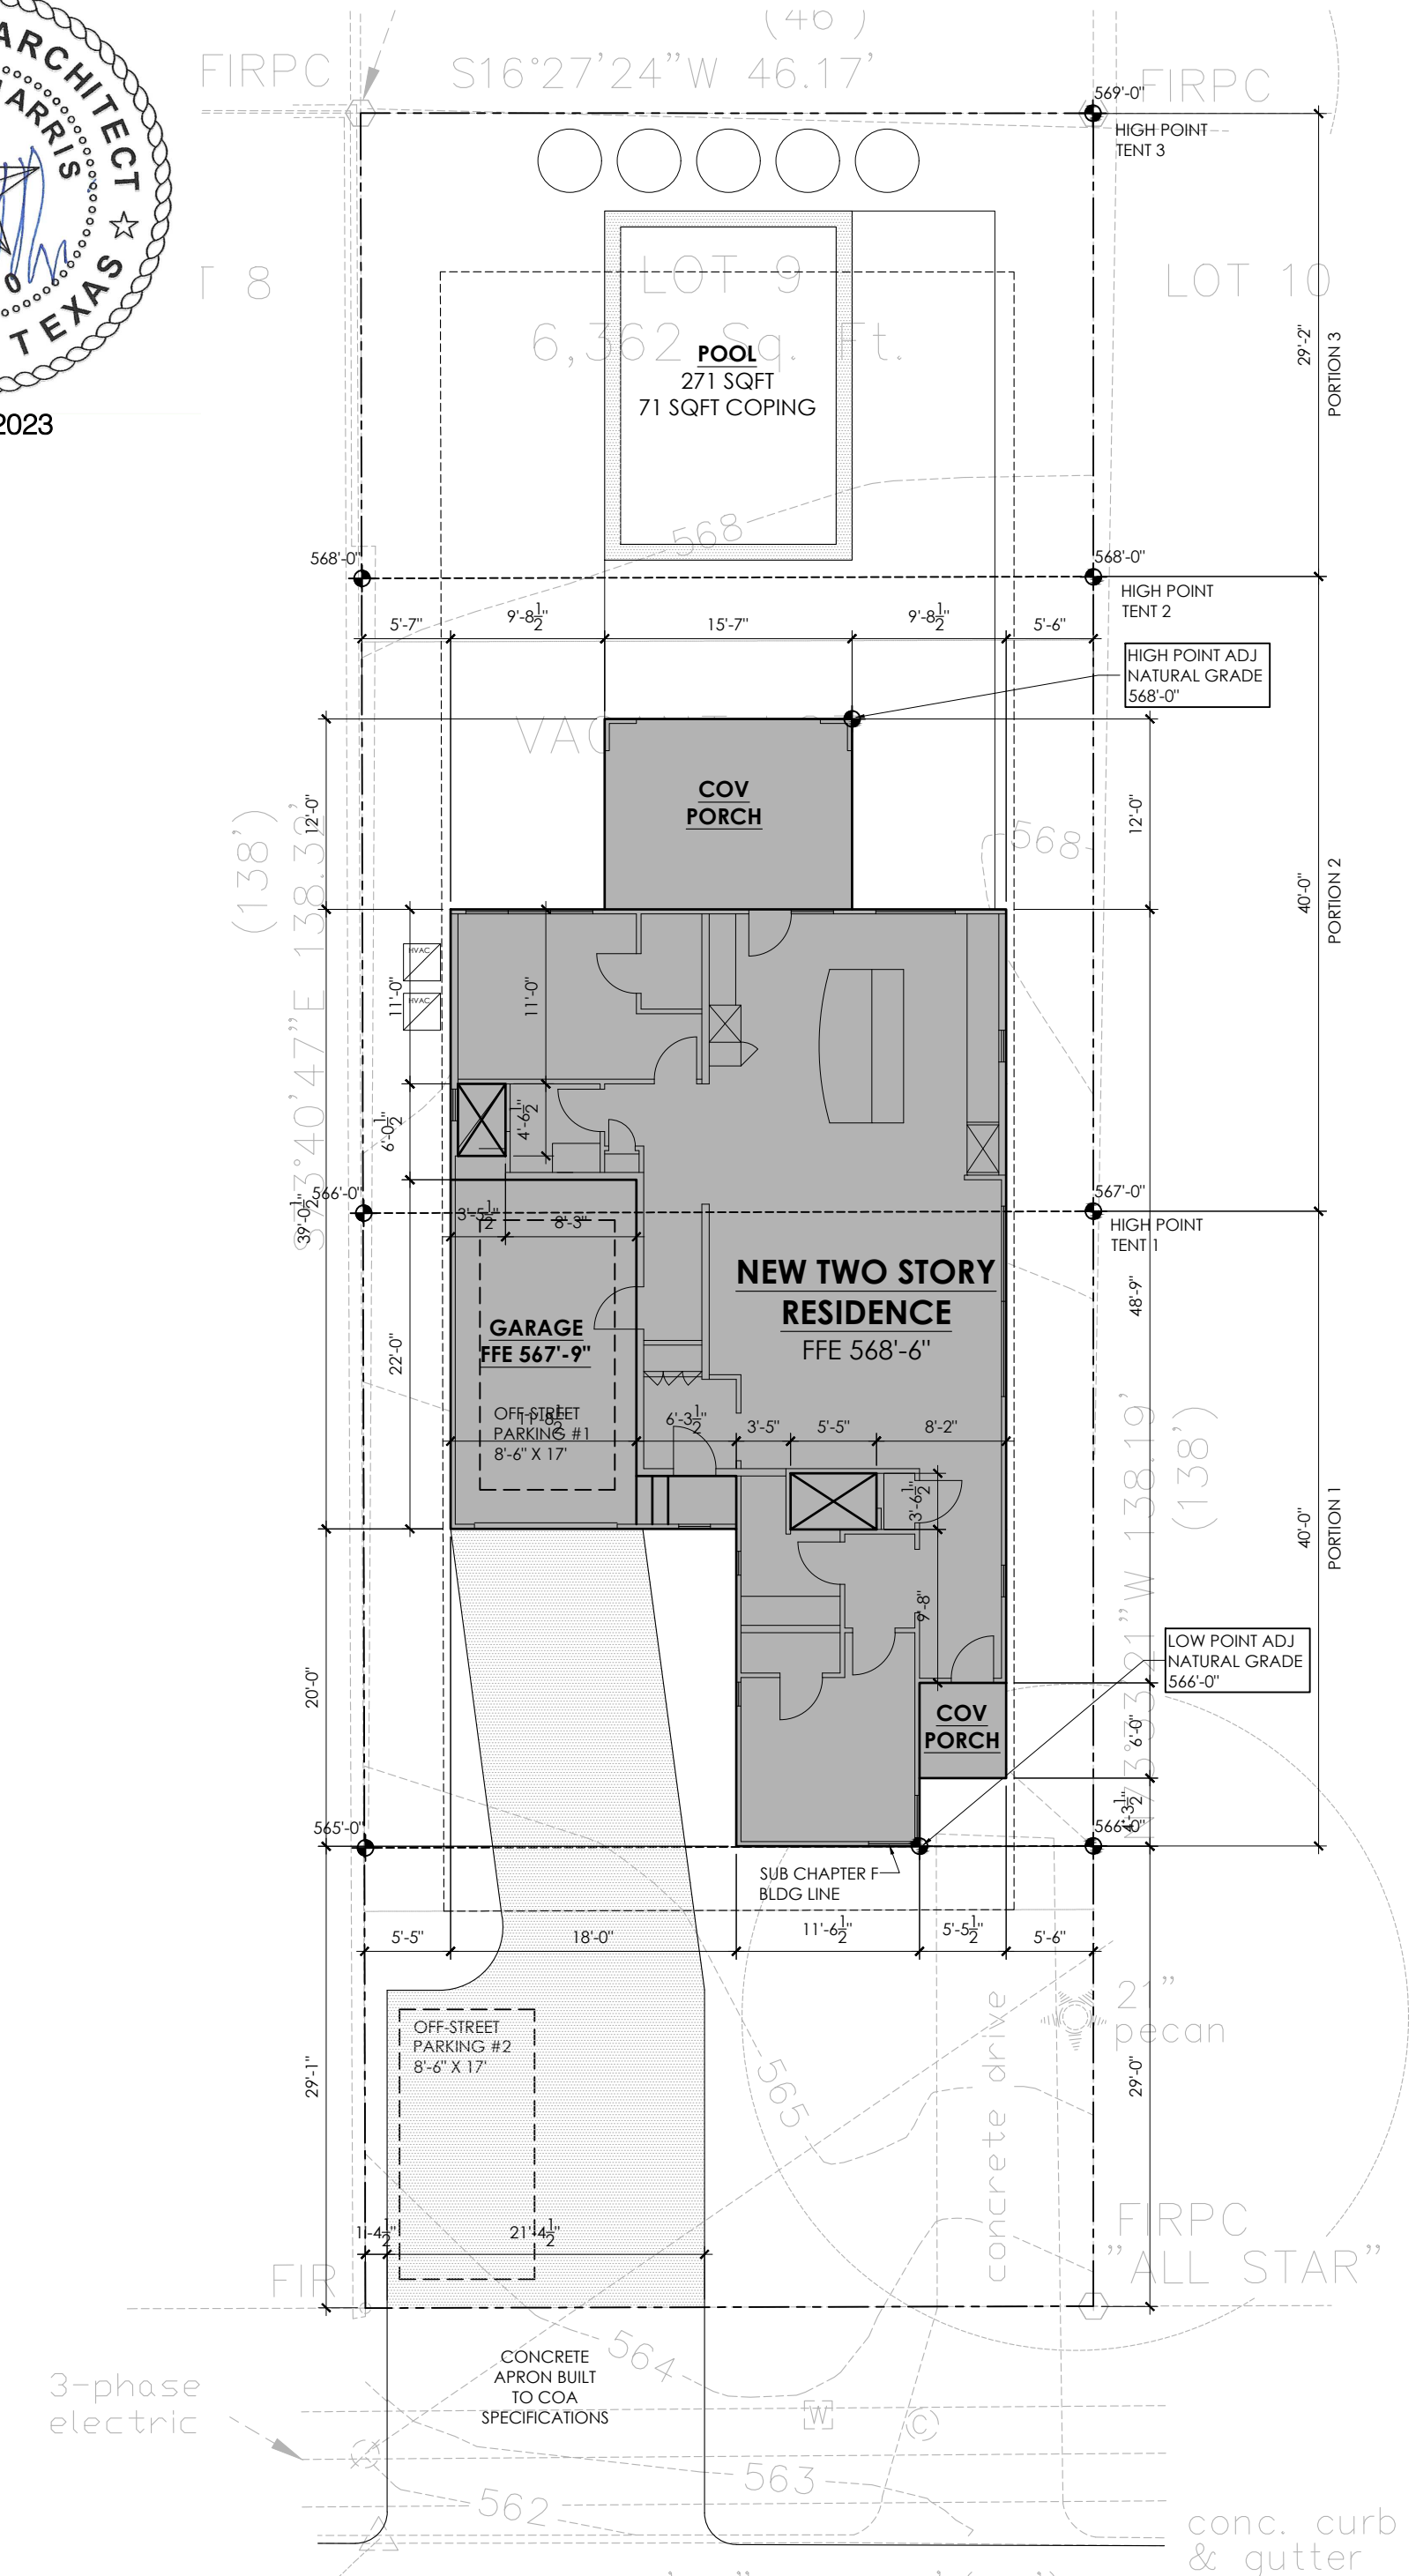

benchmark
triangle on curb
elev.=561.36'

N16°17'37"E 45.87' (46')
#1611 Drake Avenue
(50' R.O.W.)

1 SITE PLAN
Scale: 3/32"=1'-0"



1611 DRAKE
Austin, TX
78704

FOR PERMIT



2/17/2023



EXTERIOR MATERIAL HARDIE
SIDING - WHITE
ROOF MATERIAL STANDING
SEAM METAL - SILVER

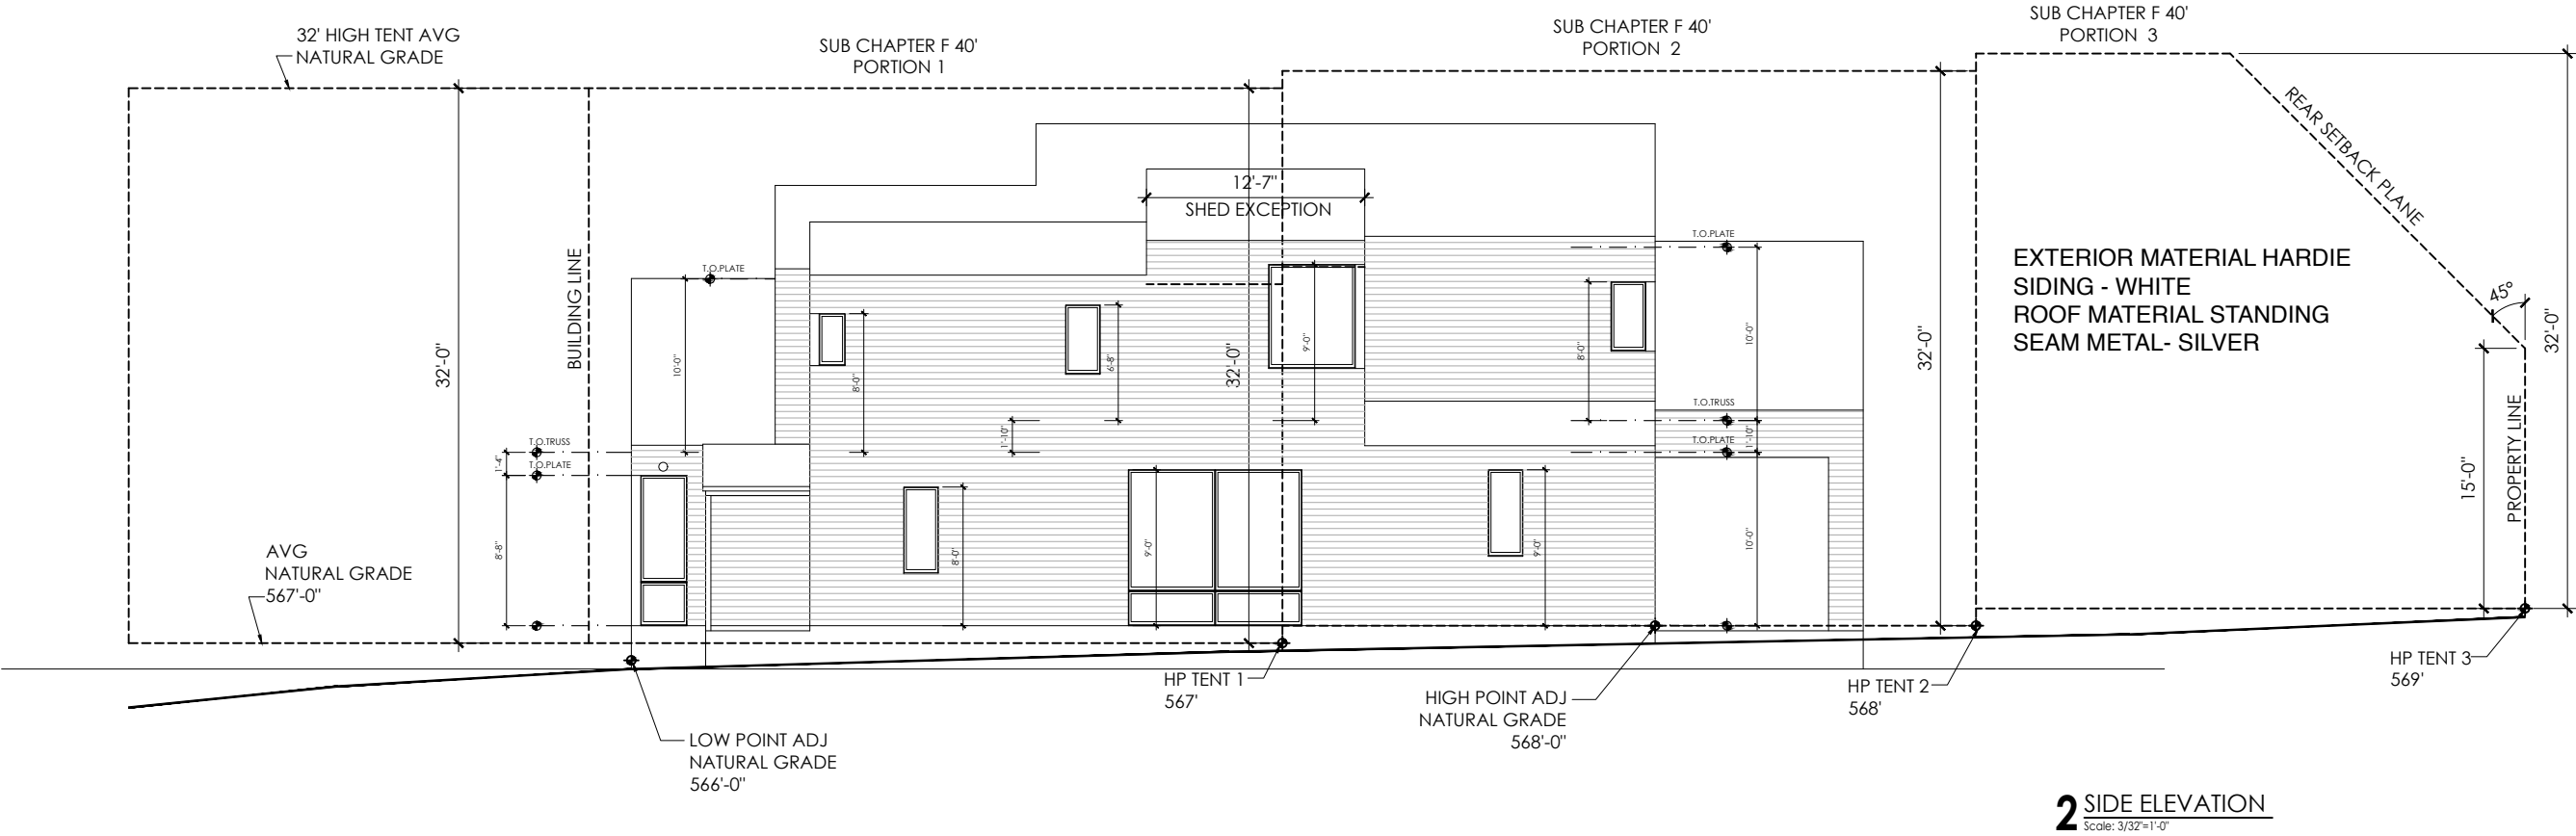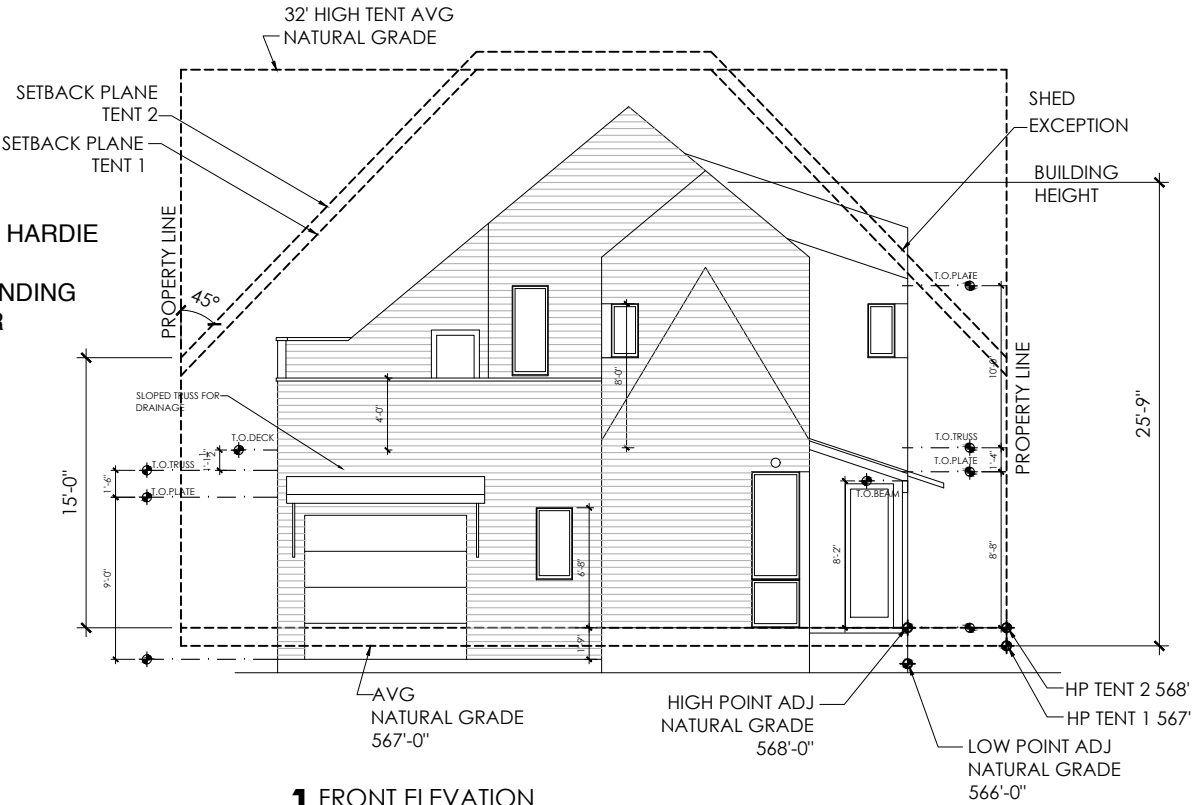

FOR PERMIT



2/17/2023

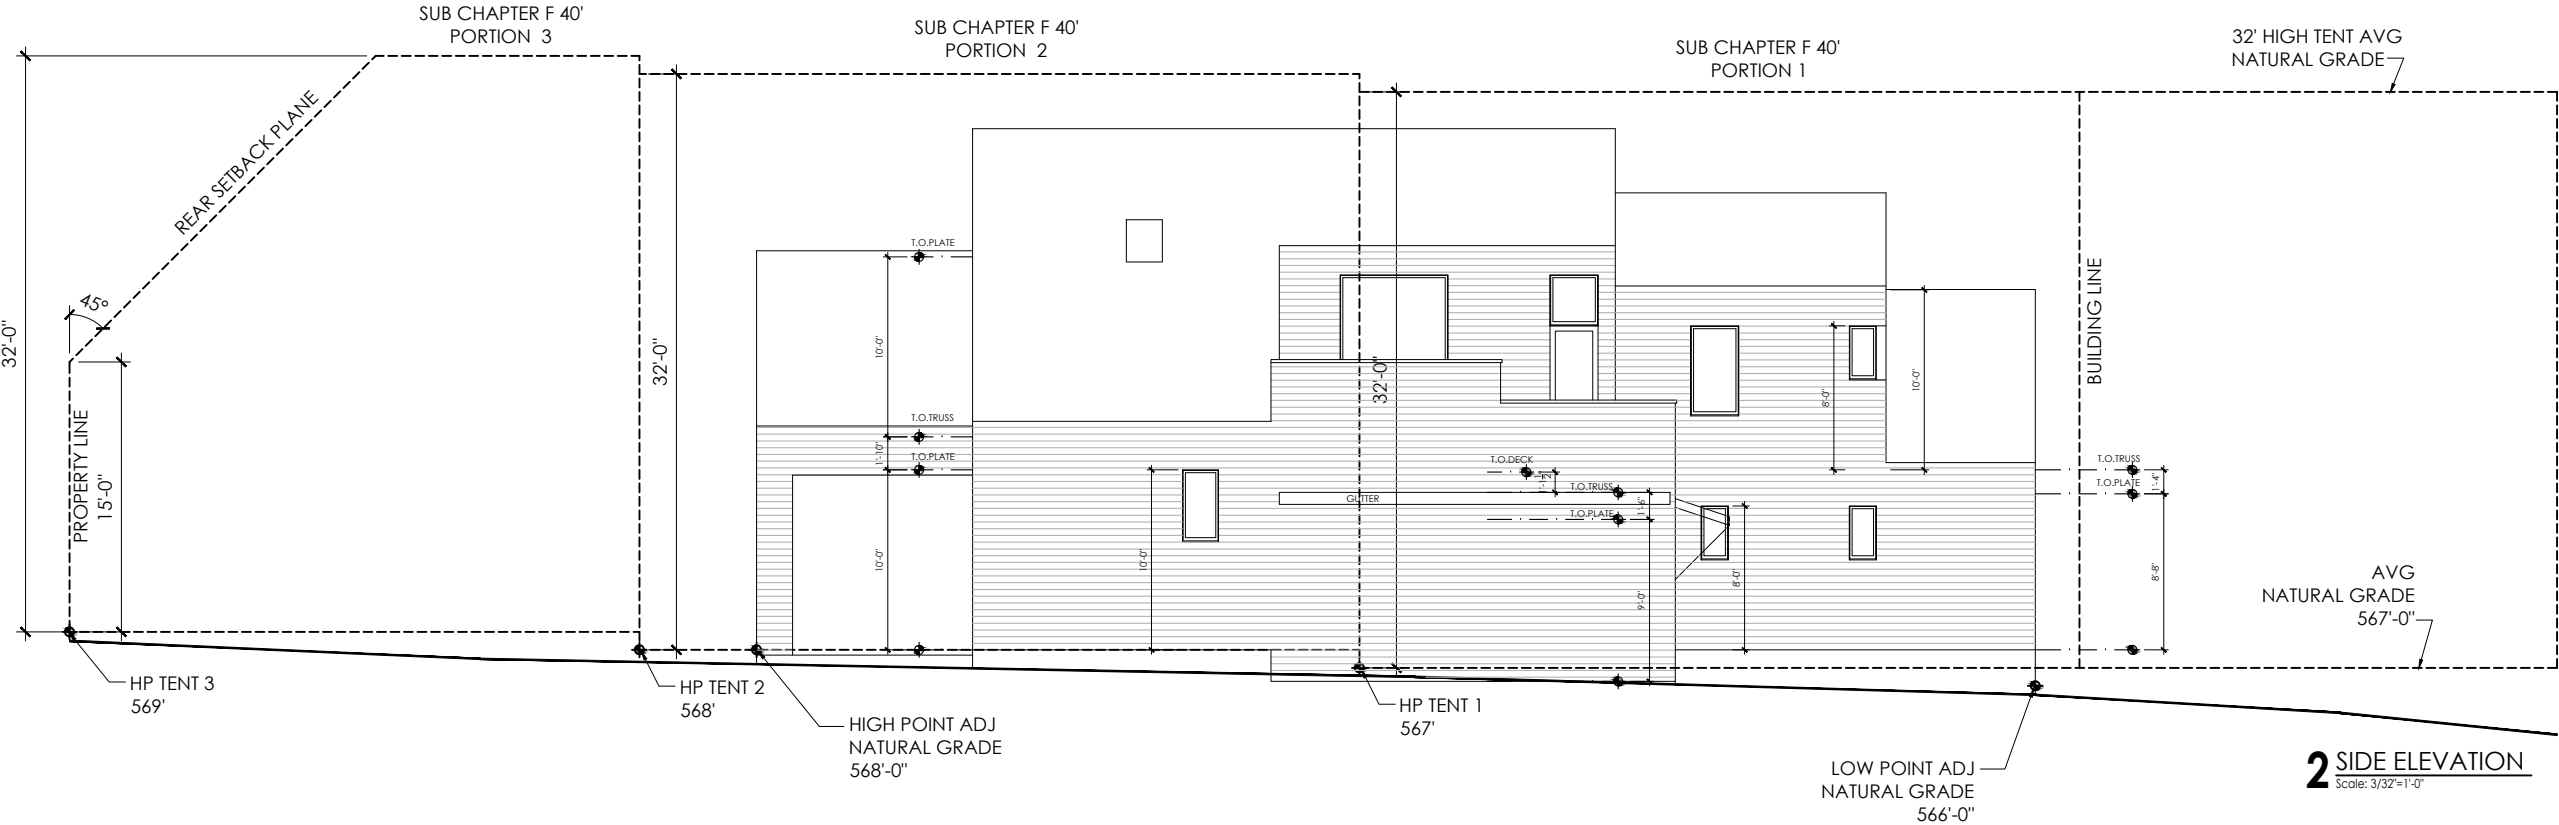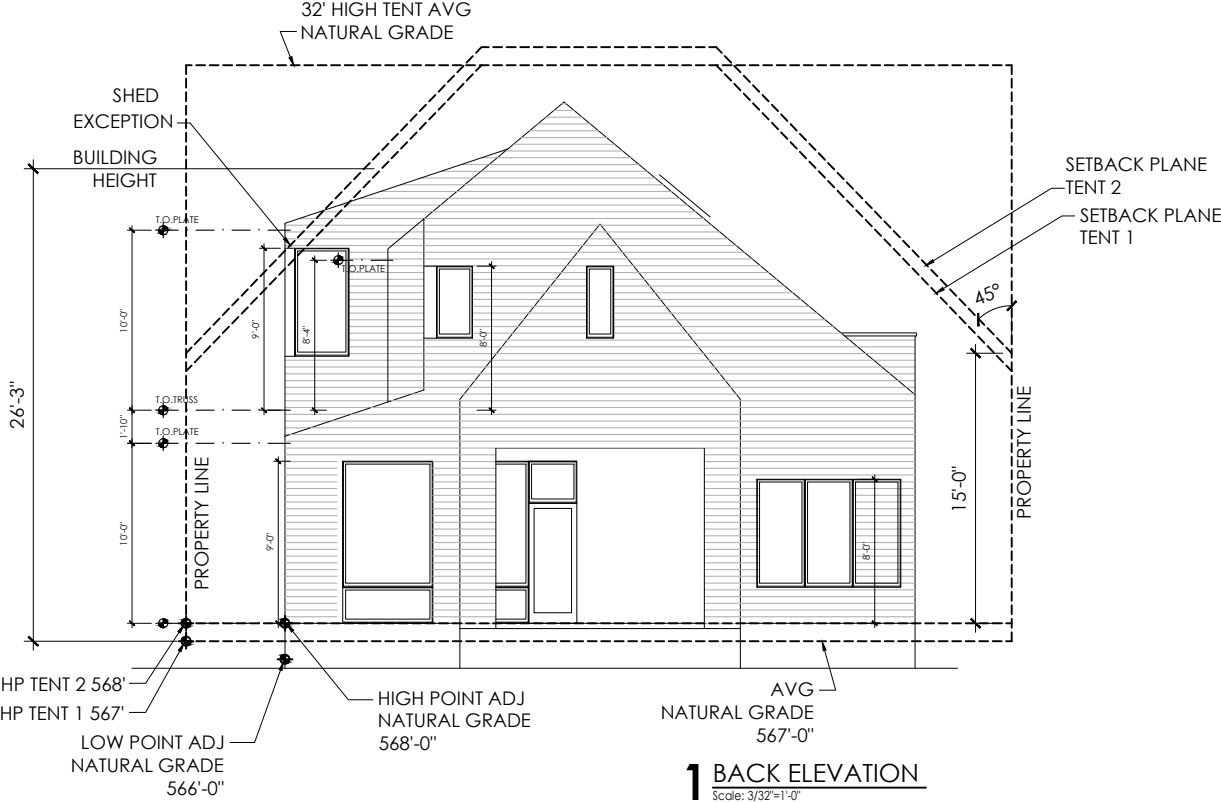

FOR PERMIT