

#2




SOUTH ELEVATION

REMODEL AND ADDITION

BERGSTROM RESIDENCE
1610 WATCHHILL
AUG. TX. 03

FRONT
ELEV
RENDER

A0.1
COVER
3/15/23

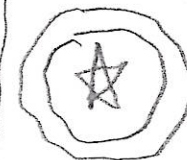

HOLLAND
ARCHITECT
TEL #5232



HOWARD
ARCHITECT
TPT 5292

REMODEL AND ADDITION
BERGSTROM RESIDENCE
1610 WATCHELL
AUSTIN, TX 78703

EXISTING
COVER SHEET
STREET ELEV
SOUTH ELEV

SOUTH
ELEV

A0.2

2/15/23



NORTH ELEVATION



HOWLAND
ARCHITECT
TX, # 5232

BERGSTRÖM RESIDENCE
1610 WATCHHILL
AVENUE, TX, '03

NORTH
ELEV
RENDER

A1.1
3/25/23




HOLLAND
ARCHITECT
TX. # 5232

BERGSTROM RESIDENCE
1610 WATCH HILL
AVS. TX. '03.


BACK
ELEV.
NORTH

A1.2
3/25/23


EXISTING NORTH ELEV.

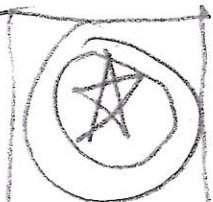

HOWARD
ARCHITECT
TX #5232

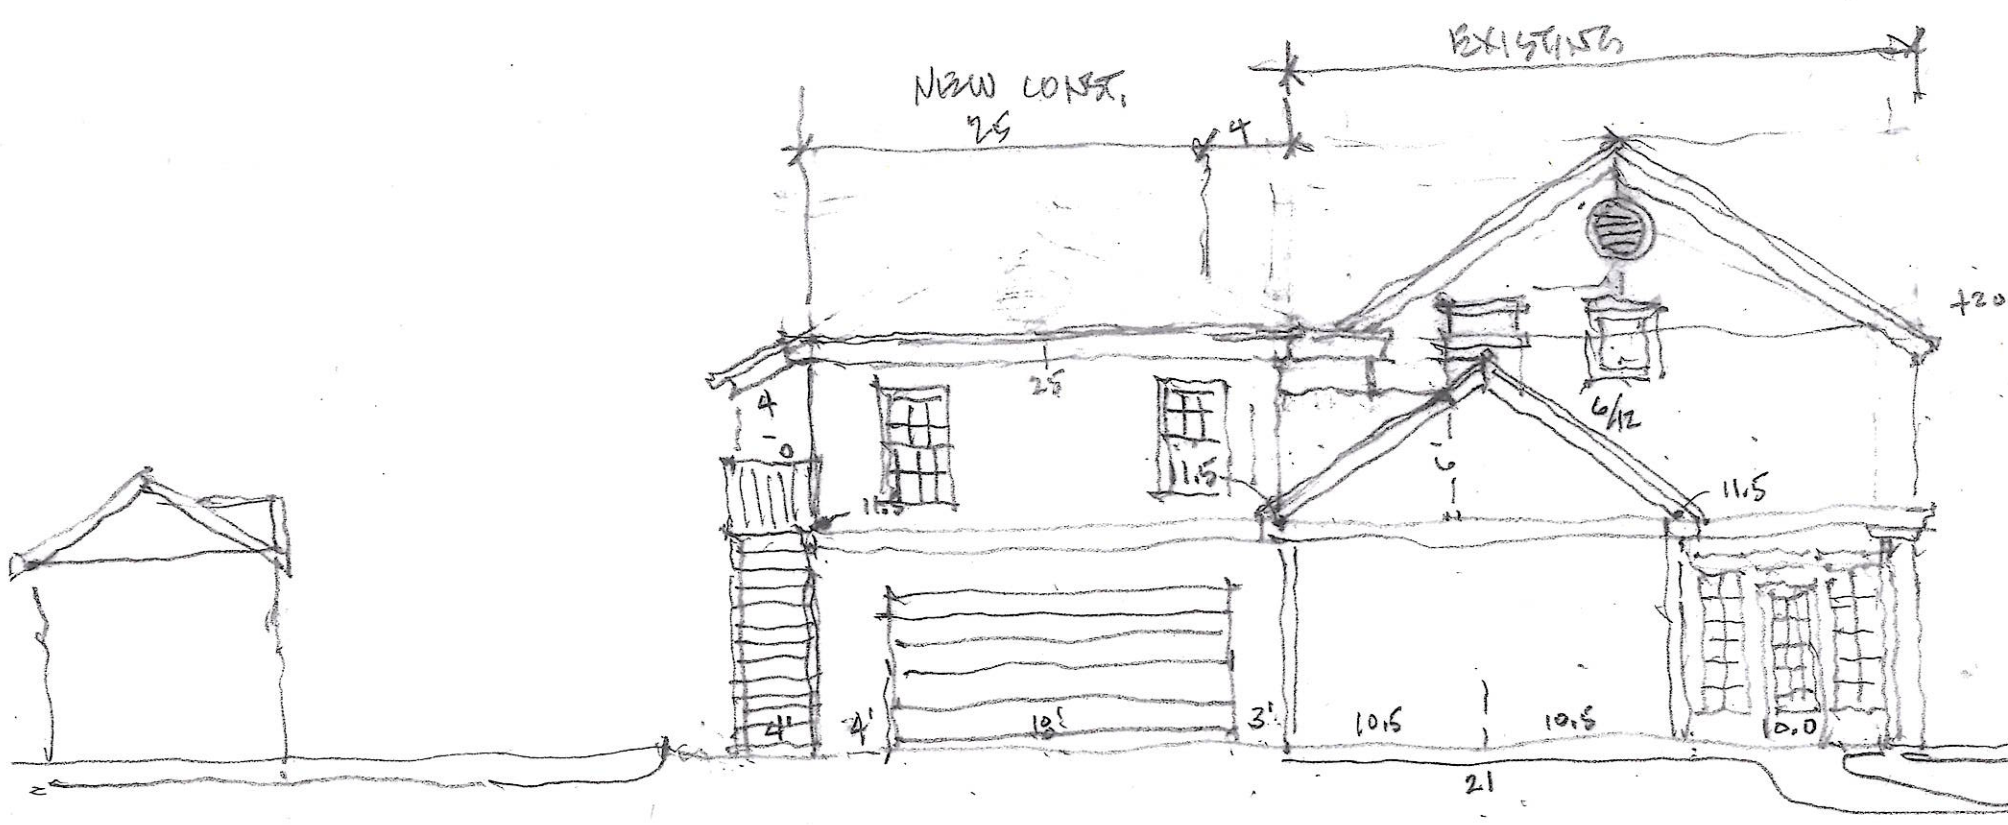



SCALE 1"=10'-0"

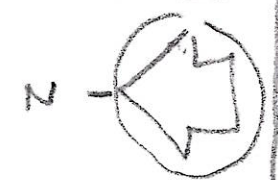

BERGSTROM RESIDENCE
1610 WATCHELL
AUG. 14, 1905

WEST
ELEV
A2.1
3/15/23

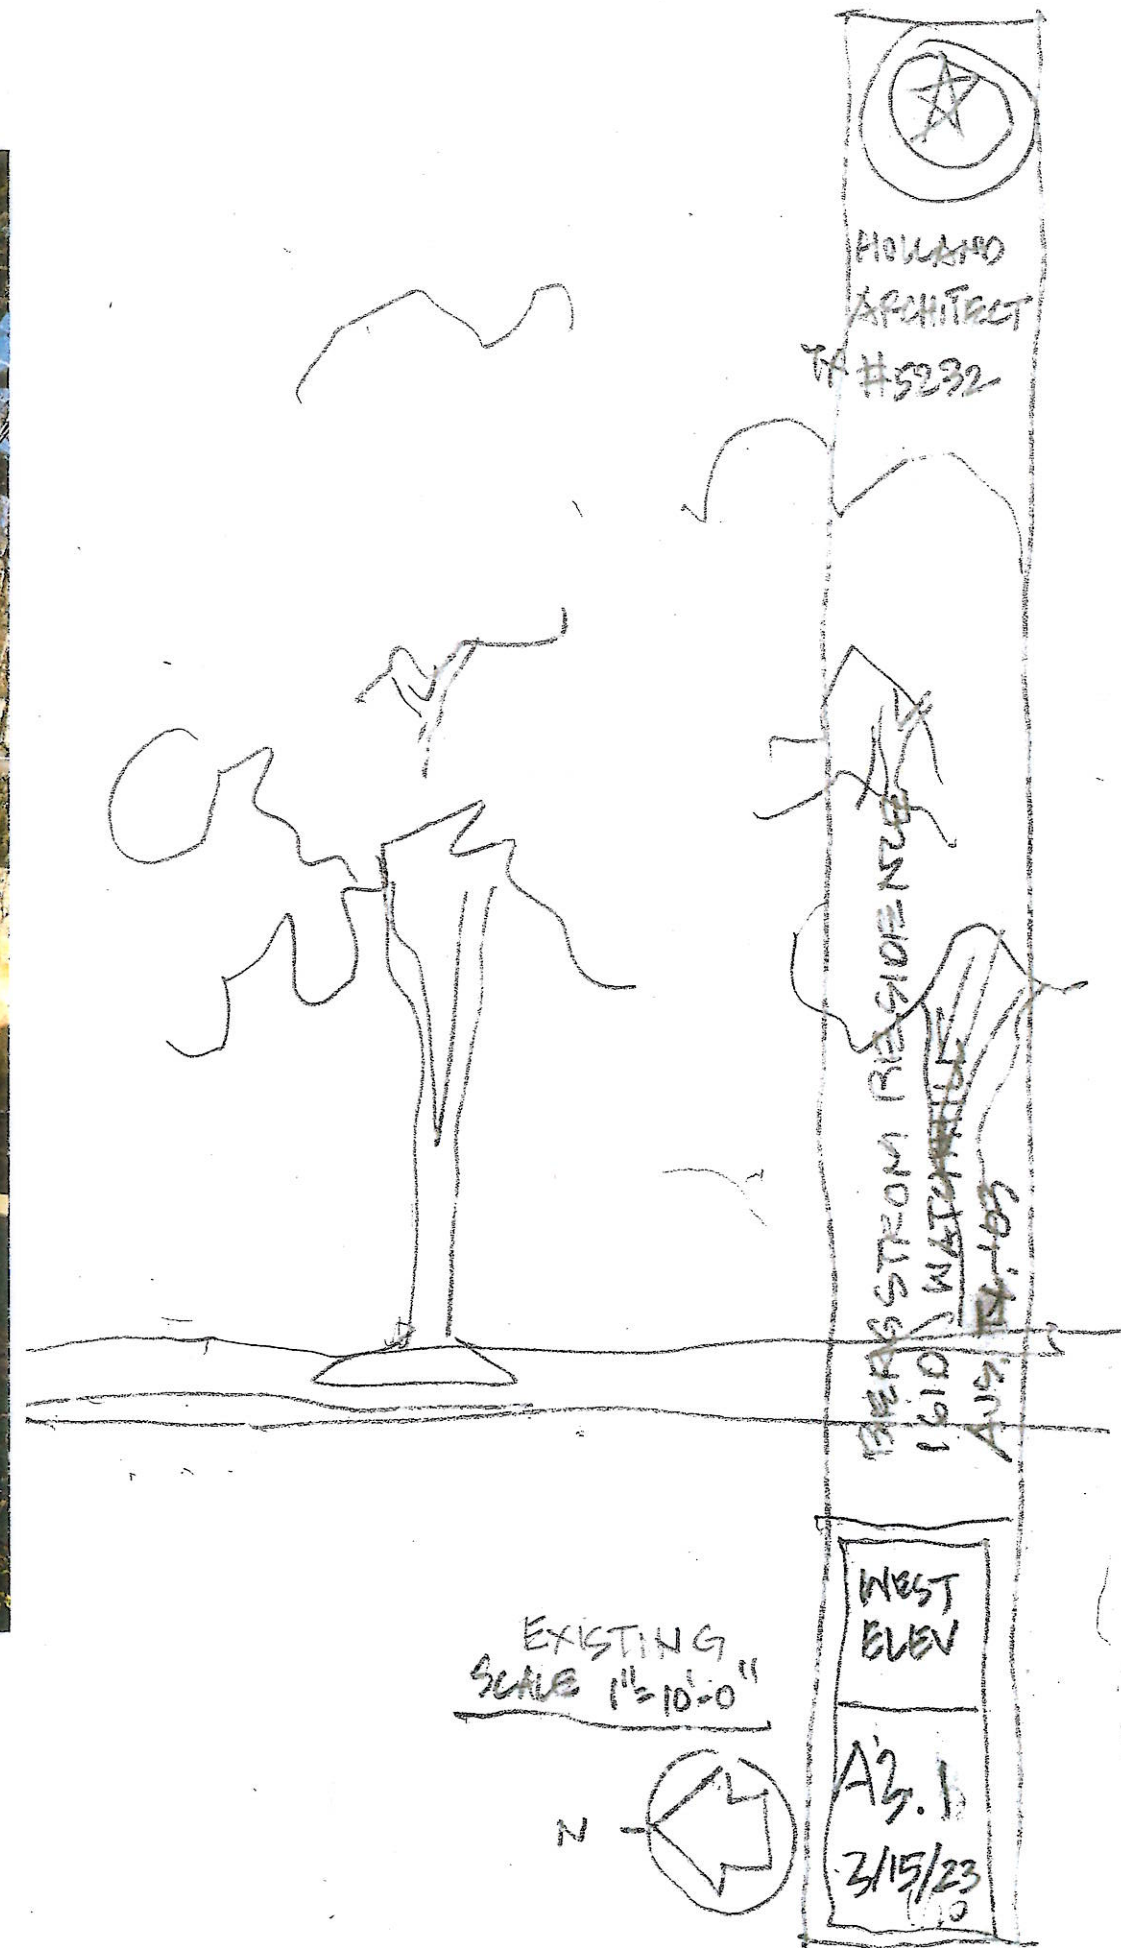

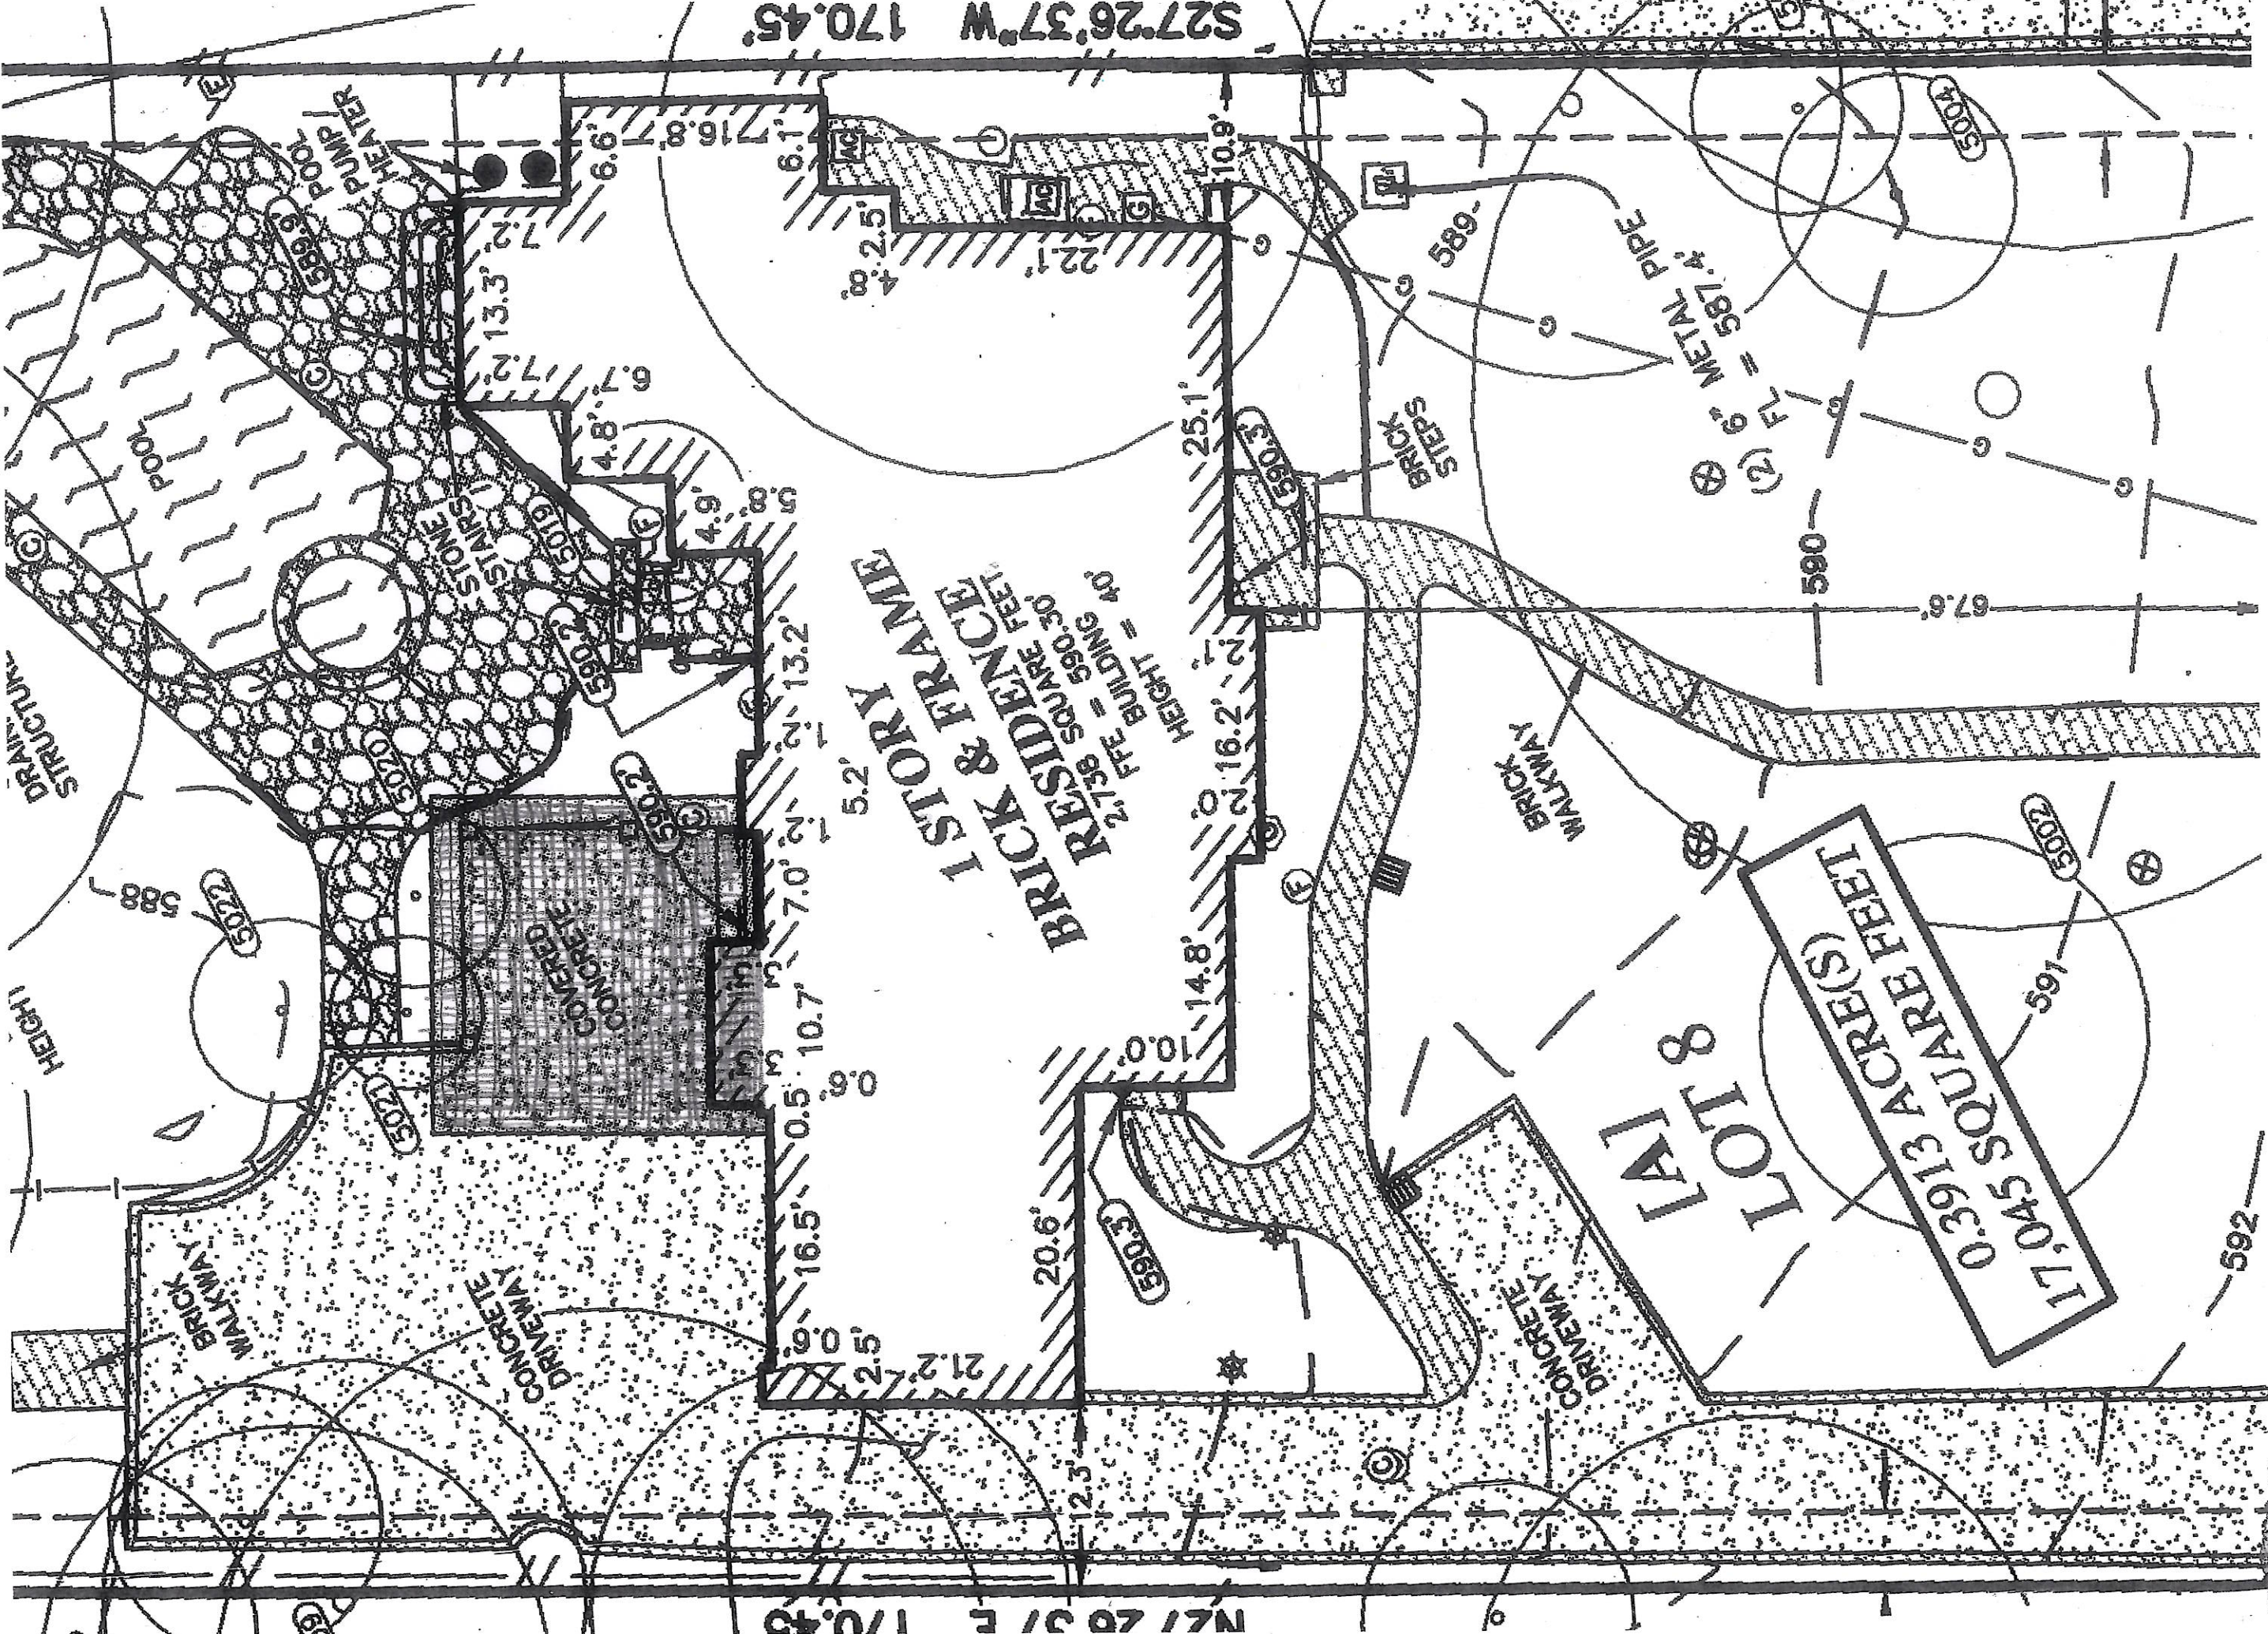

HOWARD
ARCHITECT
TX #5234

BERGSTROM RESIDENCE
1610 WATCHHILL
AVS. TX. 03

NORTH
ARROW

A.2
3/15/23



BERGSTROM RESIDENCE
1610 WATCHHILL
AUSTIN, TEXAS 78703

FOUNDATION
PLAN



A2.0


3/25/23

4. CAUSE $1'' = 10' - 0''$



A2.1
3/16/23

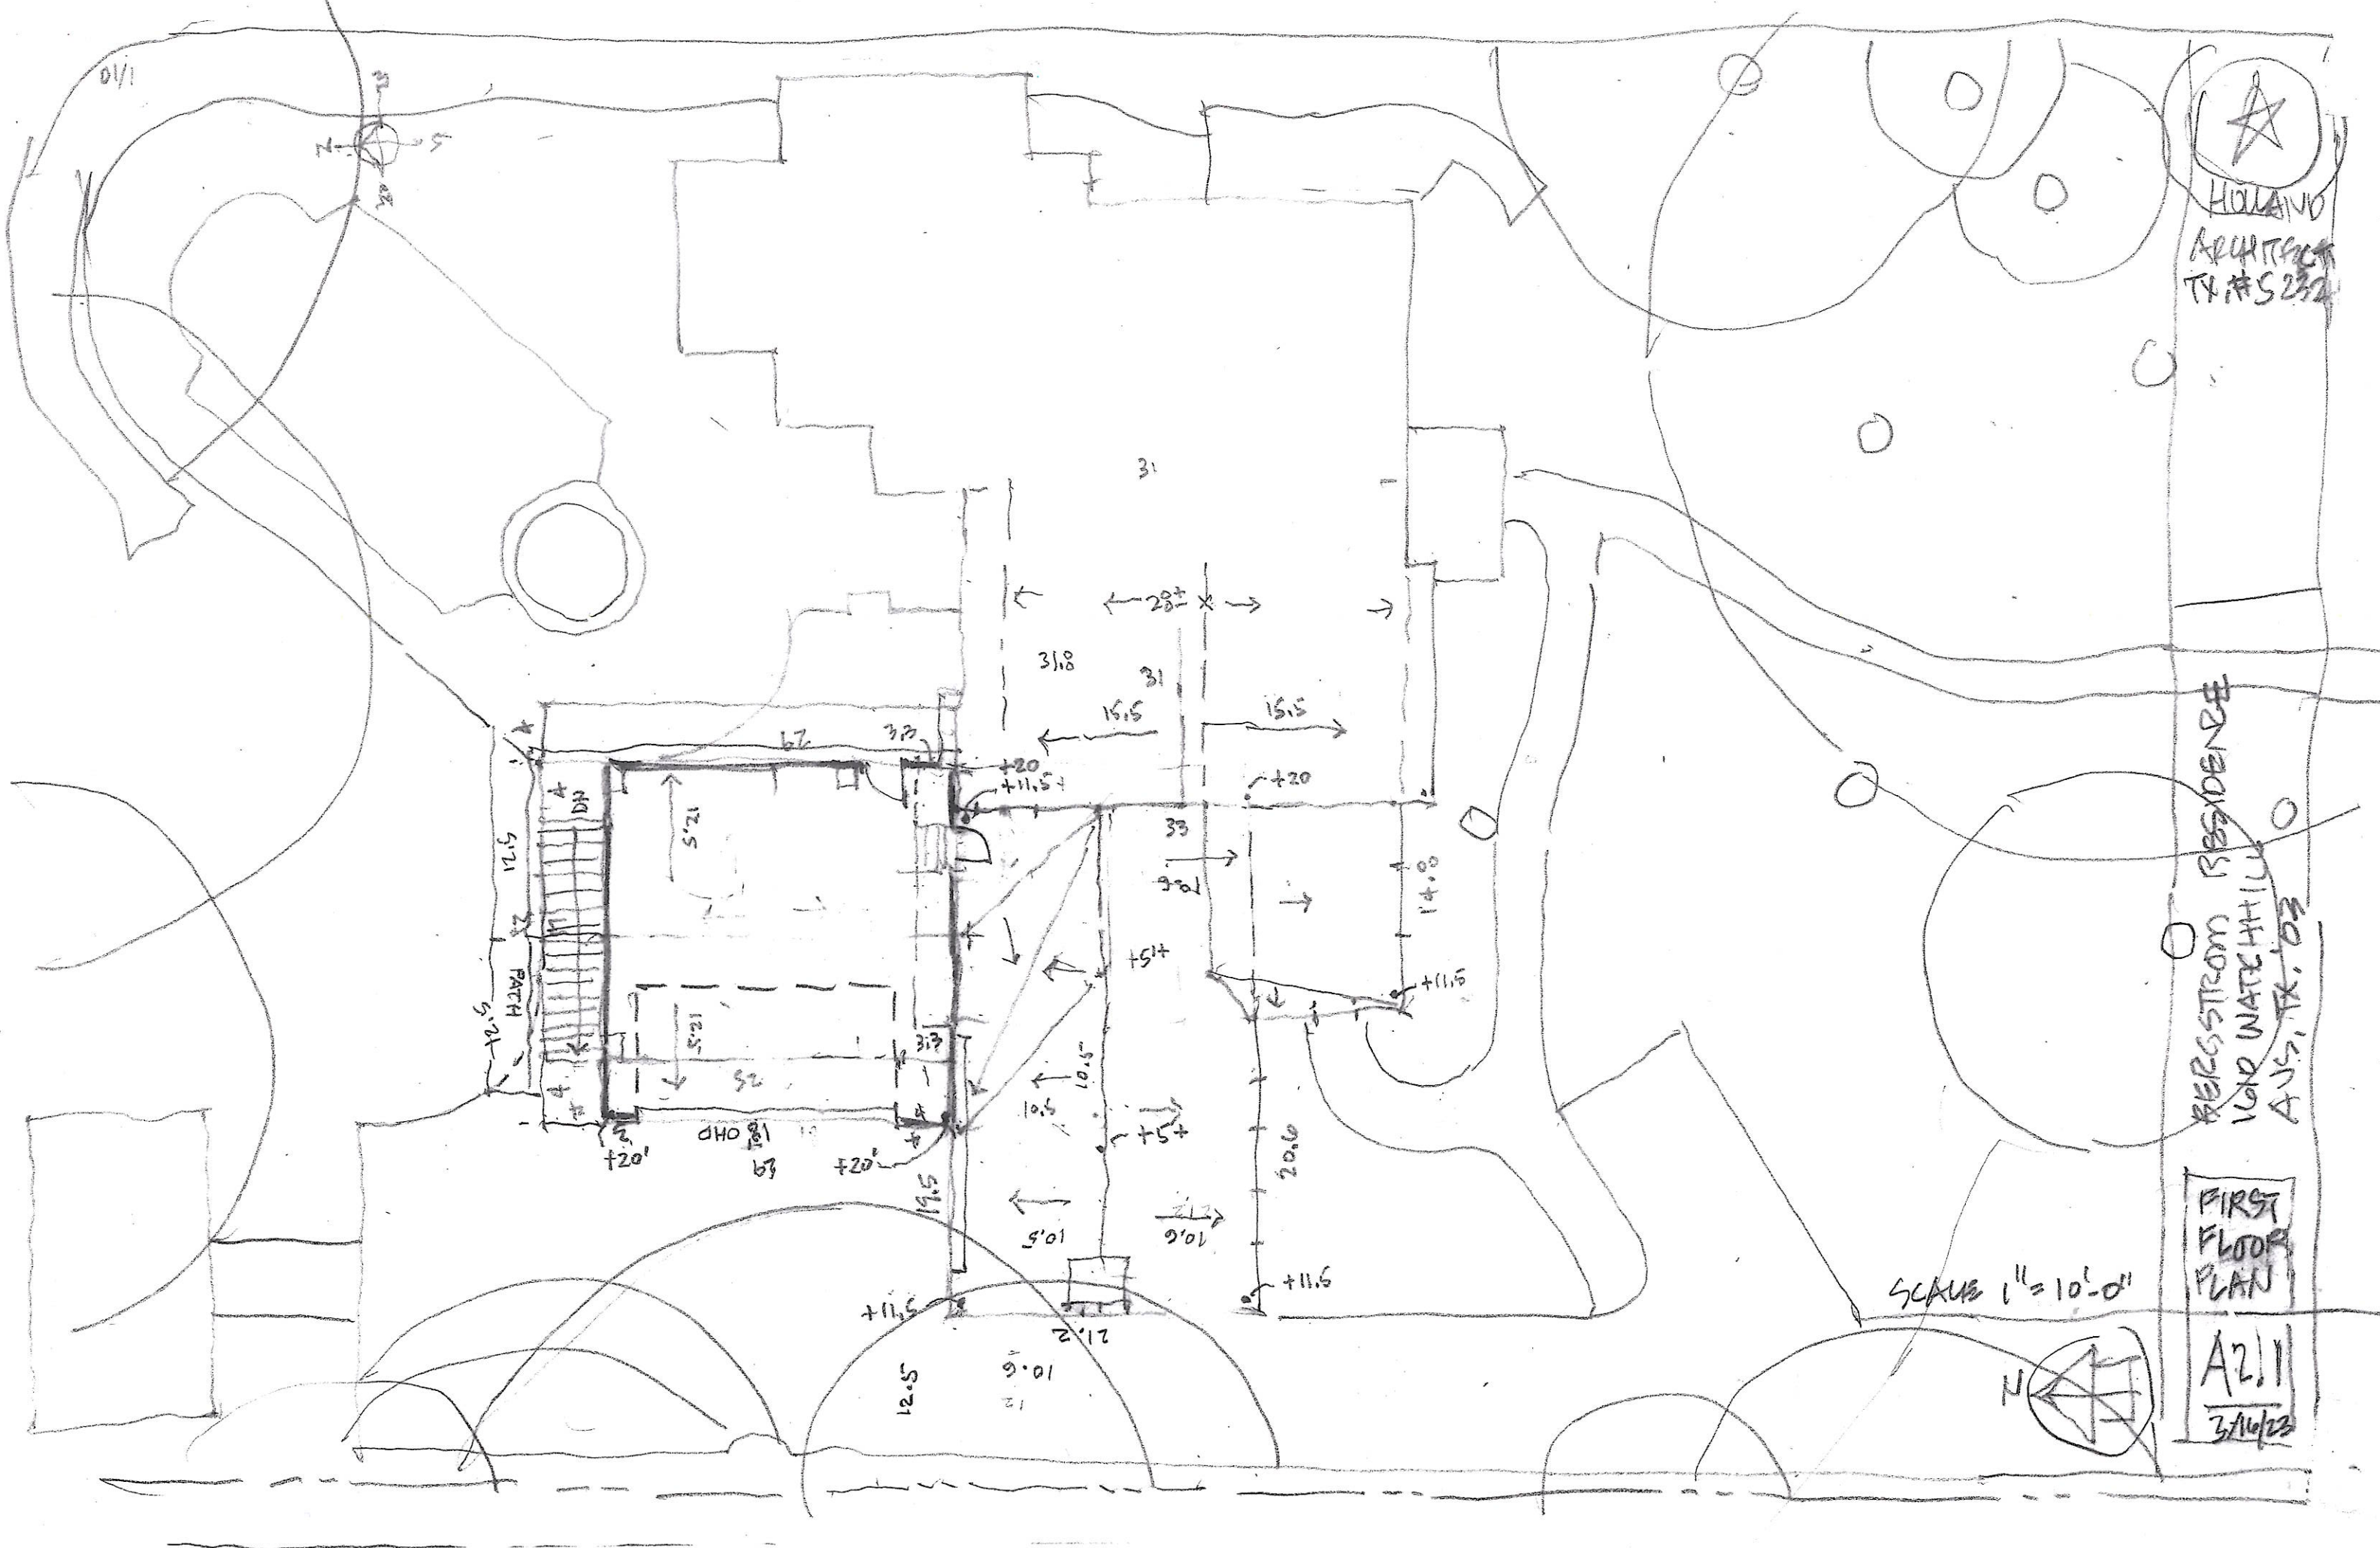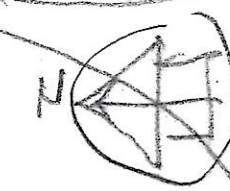

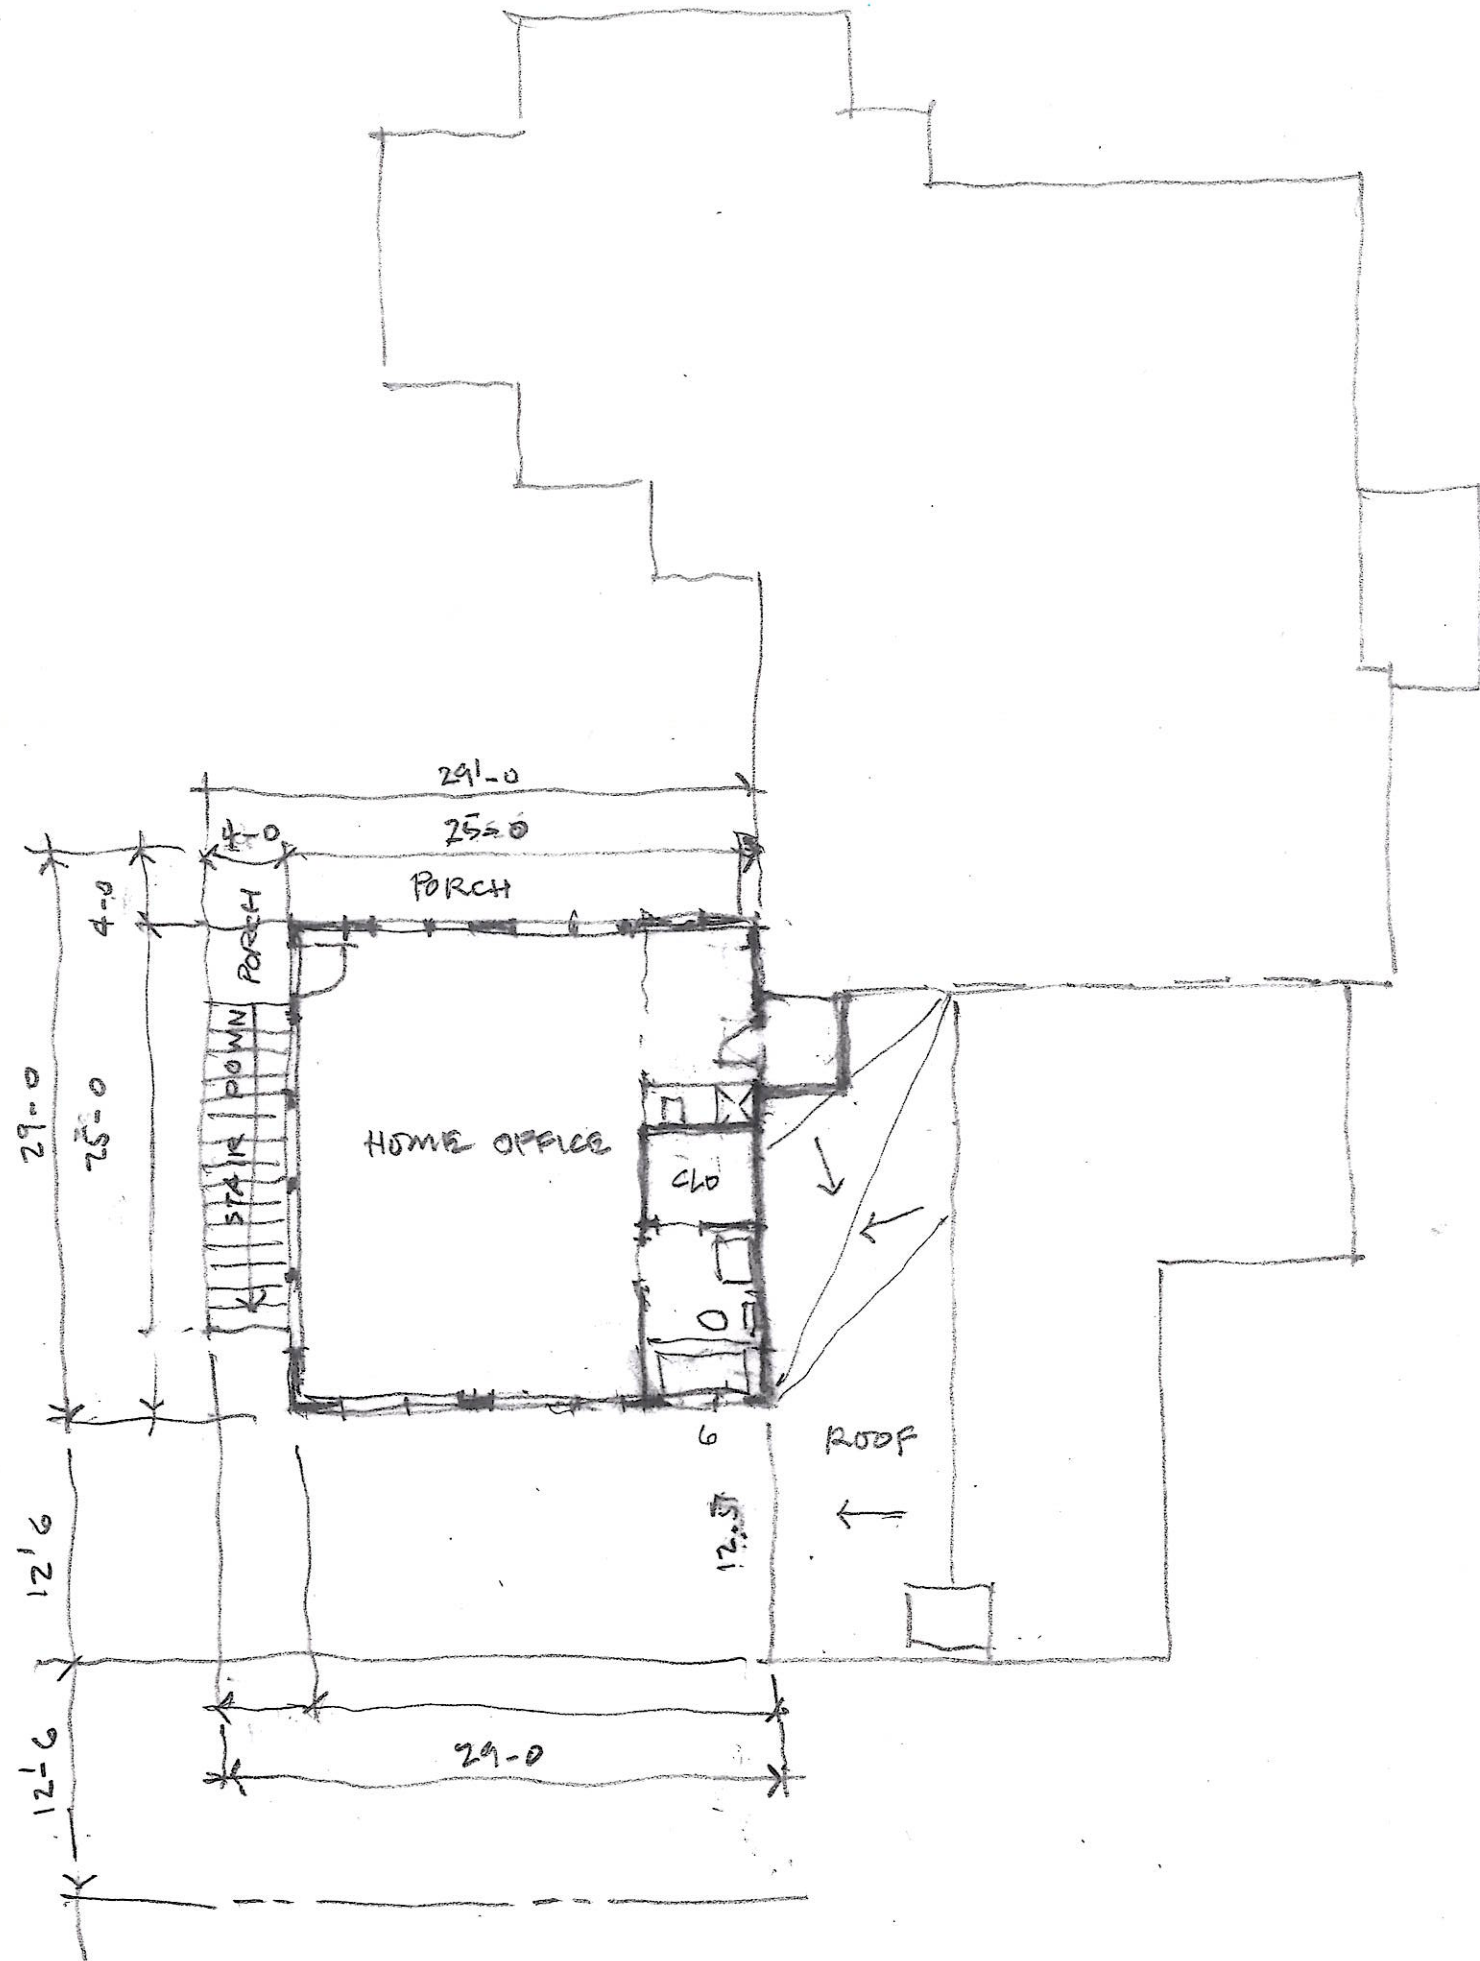

SCALE 1" = 10'-0"




BERGSTROM RESIDENCE
1610 WATCHHILL
AVENUE, T4, '03

SECOND
FLOOR
PLAN

A2.2
3/15/23

HOLLAND
ARCHITECT
TX #5232

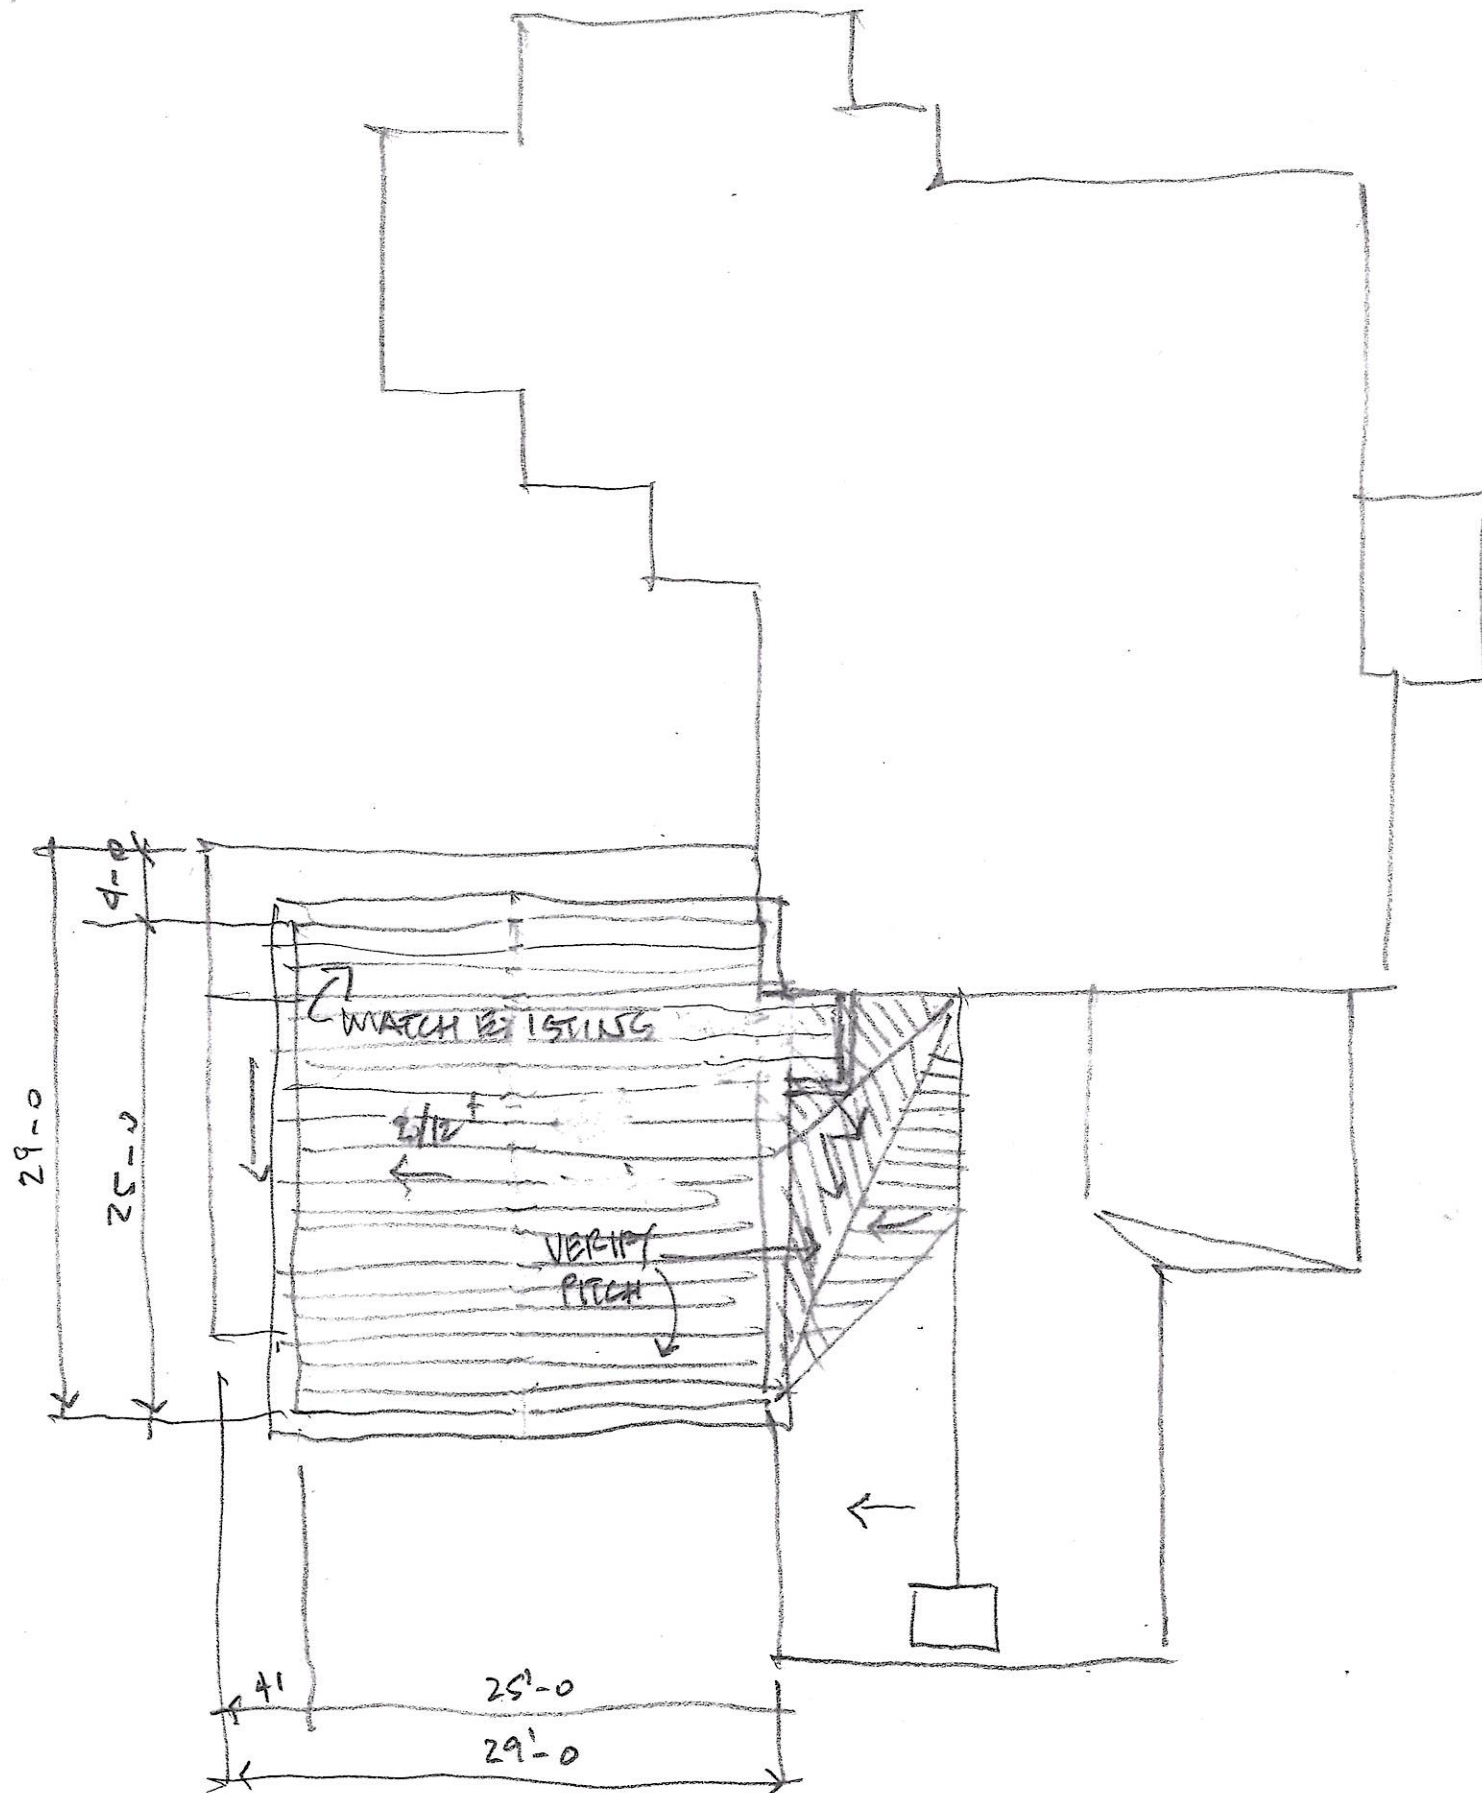

SCALE 1"=10'-0"



HOWARD
ARCHITECT
TX #5232

BERGSTROM RESIDENCE
1610 WATCHHILL
AUG. TX. 03

ROOF
PLAN

A2.3
2/15/23