


|  |         |
|--|---------|
| <div>TH</div> <div>THOMPSON + HANSON</div> <div>LANDSCAPE ARCHITECTURE</div> <div>1508 W 34TH ST., AUSTIN, TEXAS 78703</div> <div>512.327.7424</div> |         |
| MARTINEZ RESIDENCE<br>2300 WINDSOR RD<br>AUSTIN, TEXAS 78703   |         |
| Date Issued<br>27-Mar-23   |         |
| Drawn By<br>JJ/RS  |         |
| Title<br>SITE PLAN   |         |
| Sheet<br>1   | Of<br>3 |



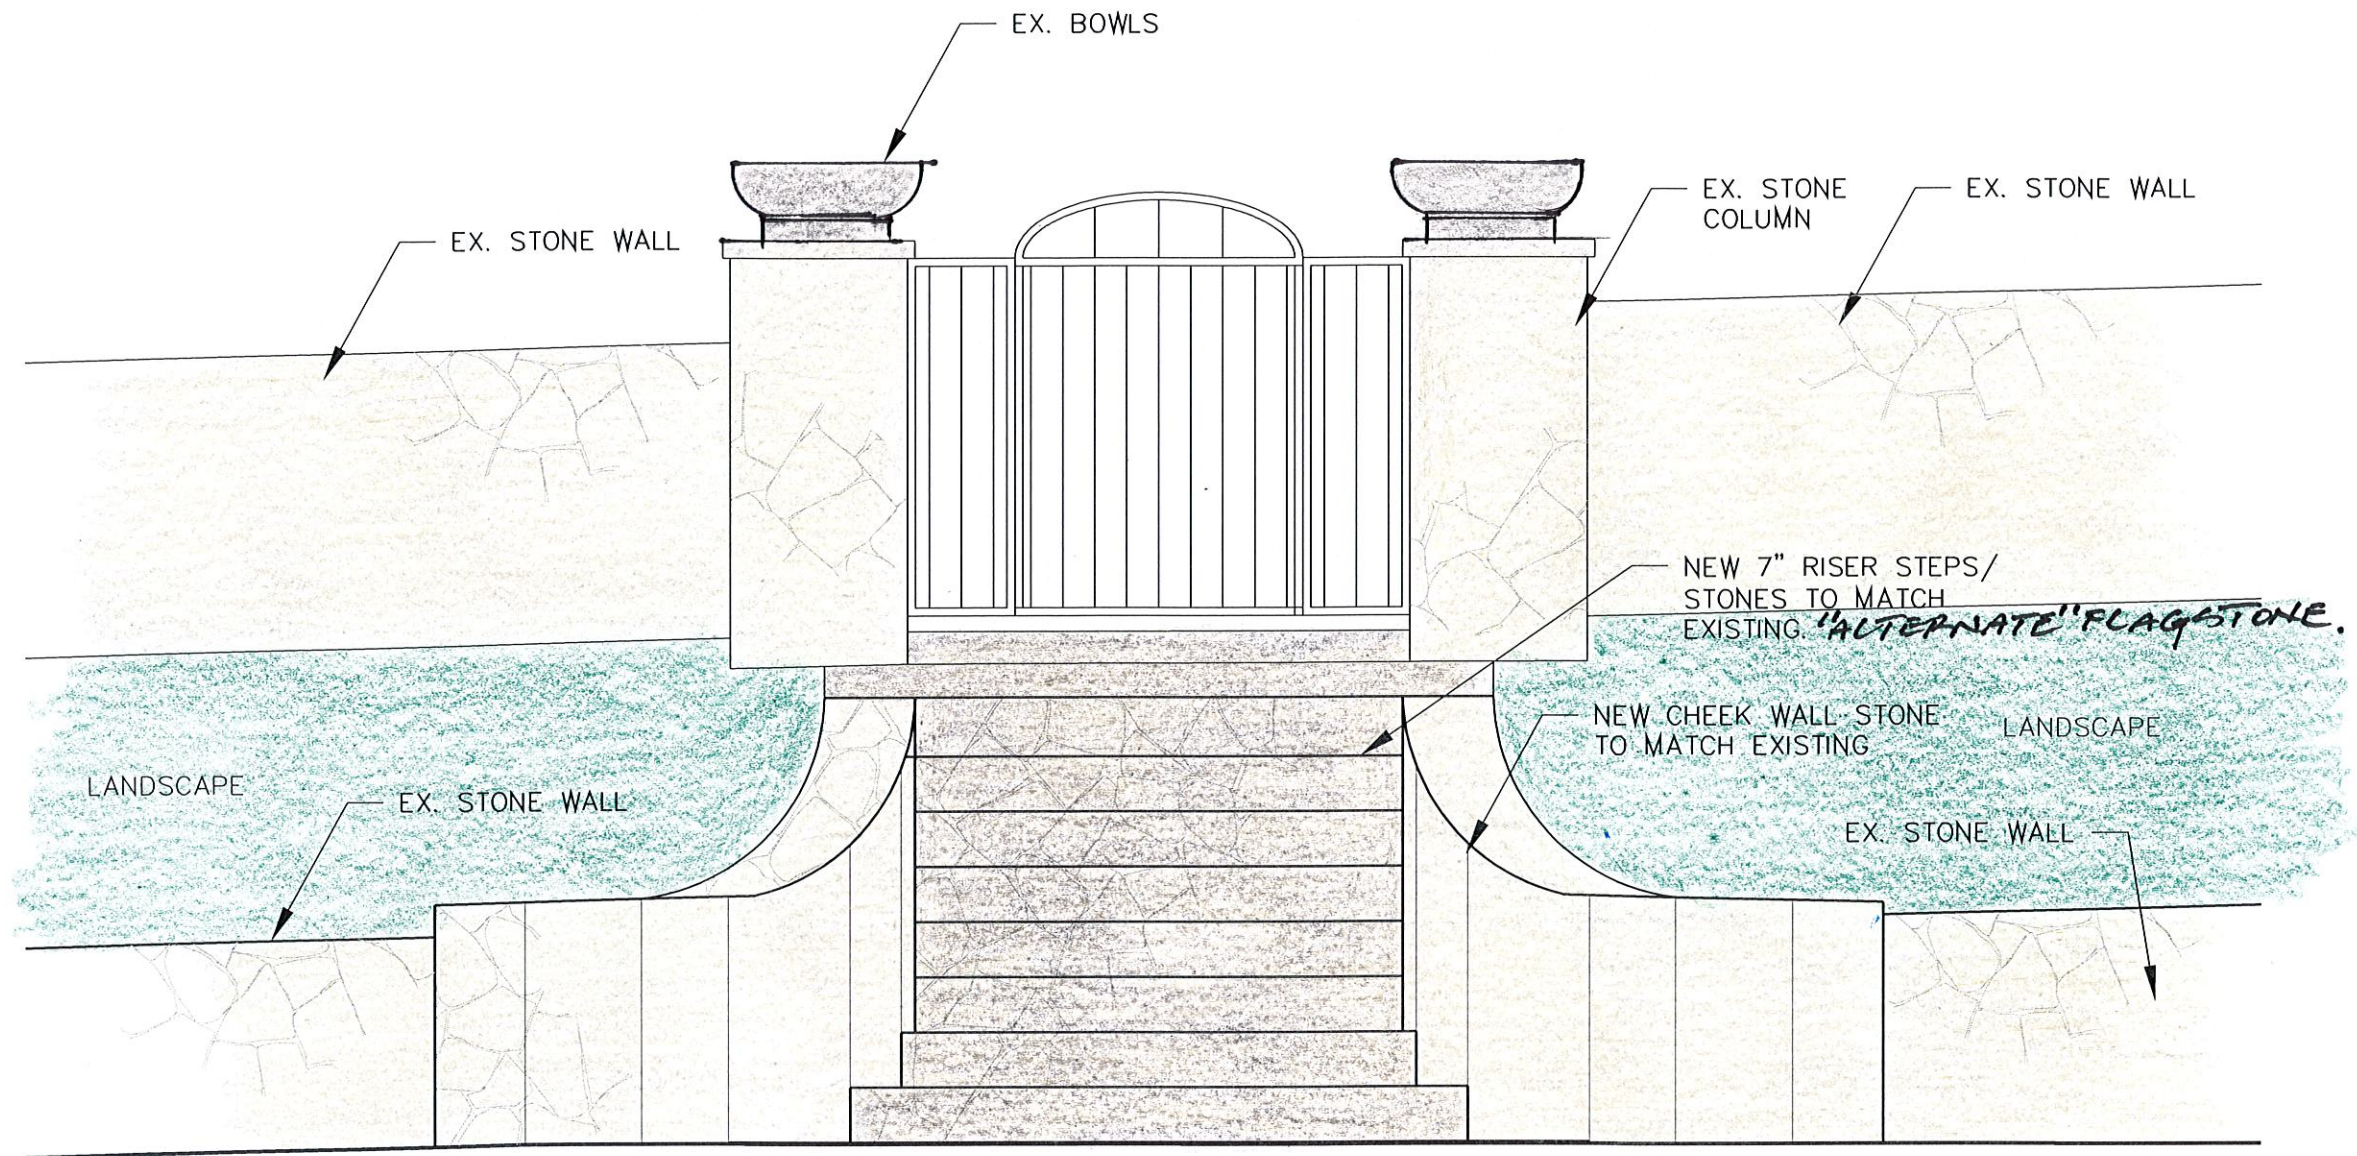

NEW ENTRY STEPS OFF WINDSOR RD  
THOMPSON HANSON

SCALE: 1/2"=1'-0"

**THOMPSON + HANSON**  
LANDSCAPE ARCHITECTURE  
1508 W 34TH ST., AUSTIN, TEXAS 78703  
512 327 7424

**MARTINEZ RESIDENCE**  
**2300 WINDSOR RD**  
**AUSTIN, TEXAS 78703**

|                          |    |
|--------------------------|----|
| Date Issued              |    |
| 23-Mar-23                |    |
| Drawn By                 |    |
| JJ/RS                    |    |
| Title                    |    |
| ENTRY STEPS<br>ELEVATION |    |
| Sheet                    | Of |
| 1                        | 2  |





NEW PAINTED BRICK WALL ALONG PEASE STREET  
THOMPSON HANSON  
SCALE: 1/8"=1'-0"

TH  
THOMPSON + HANSON  
LANDSCAPE ARCHITECTURE  
1508 W 34TH ST., AUSTIN, TEXAS 78703  
512 327 7424

MARTINEZ RESIDENCE  
2300 WINDSOR RD  
AUSTIN, TEXAS 78703

|                         |    |
|-------------------------|----|
| Date Issued             |    |
| 15 12 2022              |    |
| Drawn By                |    |
| JJ/RS                   |    |
| Title                   |    |
| BRICK WALL<br>ELEVATION |    |
| Sheet                   | Of |
| 2                       | 2  |





MARK WILKERSON  
MESSER  
GRASSO GAY

2300

TRADE READY  
CONSTRUCTION  
www.trade-ready.com







