


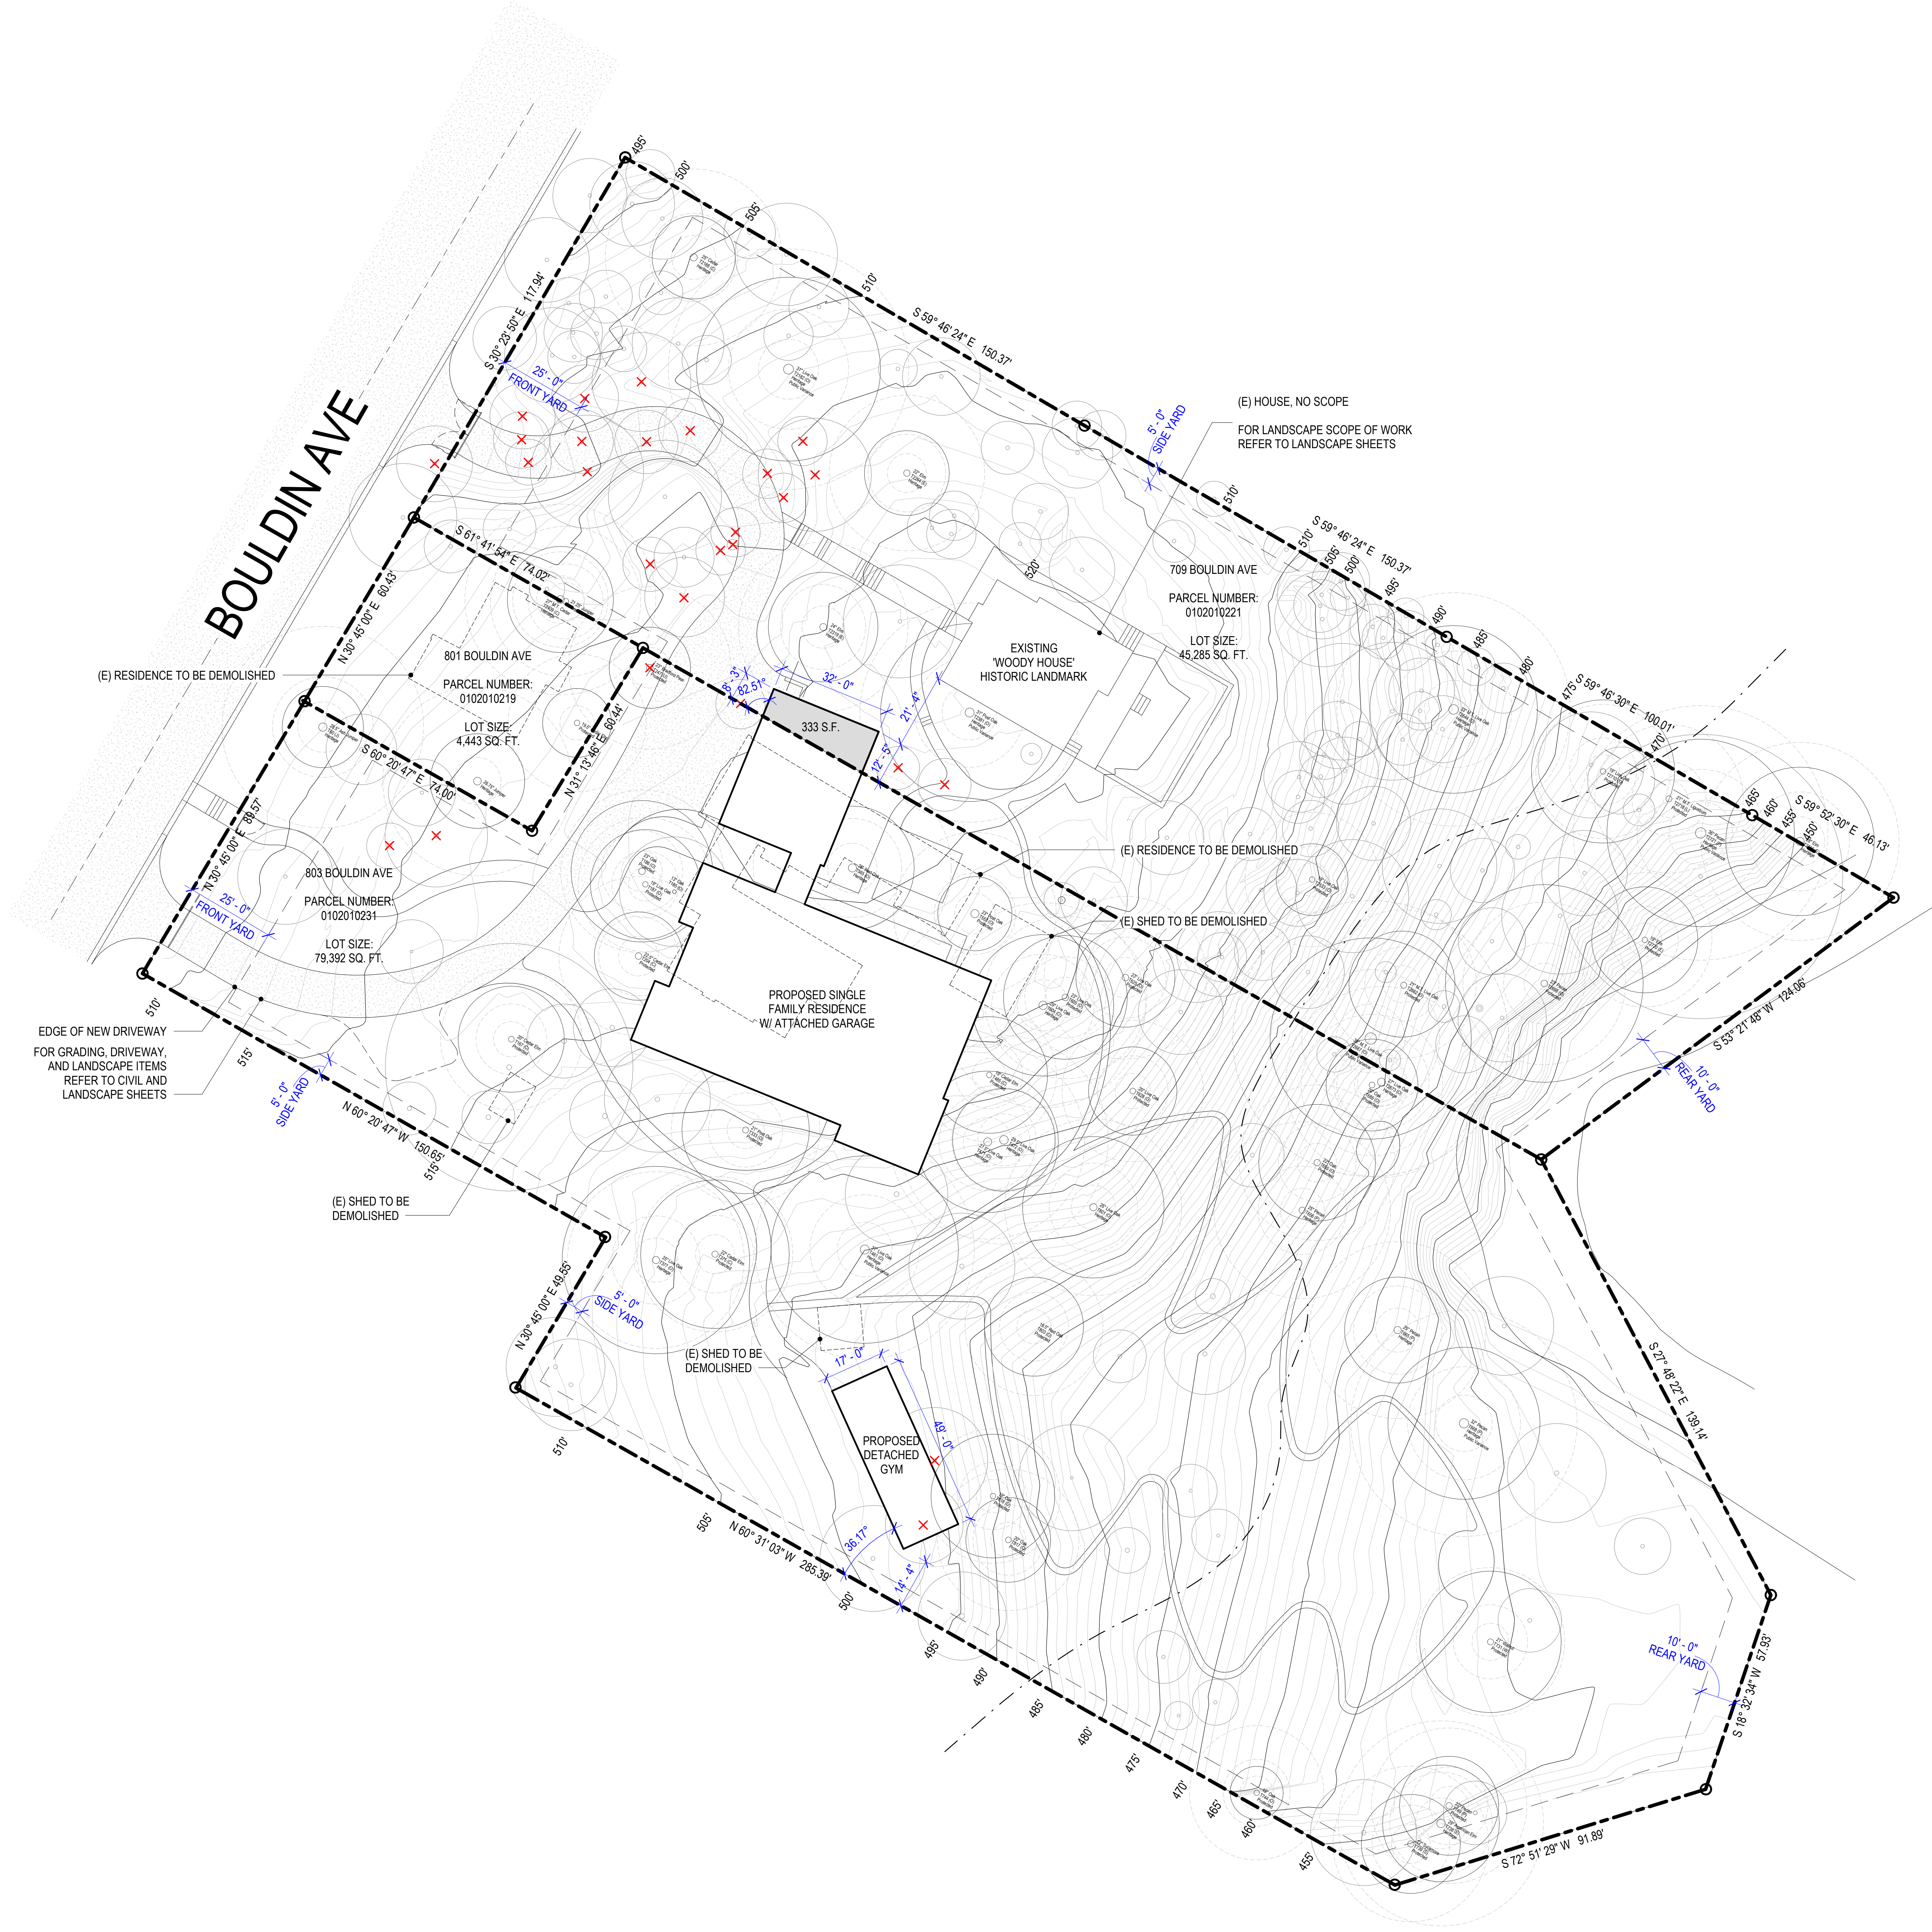

Rick Joy Architects 400 South Rubio Avenue Tucson, AZ 85701	Architect
Schneider Structural Engineers 435 East 9th Street Tucson, AZ 85705	Structural
EcoScience LLC dba Positive Energy 1114 S 1st St Austin, TX 78704	MEP
RDH Building Science 2101 N 34th Street #150 Seattle, WA 98103	Weatherproofing
CLL 484 South Convent Ave. Tucson, AZ 85701	Lighting Design
Bowman 1120 South Capital of Texas Hwy Building 3, Suite 220 Austin, TX 78746	Civil
Michael Boucher Landscape Architecture 457 US Route 1, Suite 2 Freeport, ME 04032	Landscape

Rick Joy Architects
400 South Rubio Avenue Tucson Arizona 85701 USA
p 520.624.1442 f 520.791.0699 e studio@studiorickjoy.com

DRAFT COPY
-For Review Only-

Rick A. Joy
[State] Professional
License [Number]

**BOULDIN
RESIDENCE**

AUSTIN, TEXAS

**SITE PLAN
HISTORIC ARC**

Date: 31 MAY 2023


Issued For: 100% Schematic Design - NOT
FOR CONSTRUCTION

Drawn By: RJA

Scale: 1" = 20'-0"

Sheet No.:


1 SITE PLAN - HISTORIC ARC
1" = 20'-0"

 

A1.00

LEGEND

- EXISTING STRUCTURE OR PAVEMENT OUTSIDE OF ALL CRZS.
TO BE FULLY REMOVED.
- EXISTING STRUCTURE OR PAVEMENT WITHIN THE OUTER CRZ.
50% OF THE FULL CRZ MUST BE LEFT UNDISTURBED.
TO BE REMOVED IF POSSIBLE.
- EXISTING STRUCTURE OR PAVEMENT WITHIN THE 1/2 CRZ.
NO CUT OR FILL > 4" ALLOWED.
TO BE REMOVED IF POSSIBLE.
- EXISTING STRUCTURE OR PAVEMENT WITHIN THE 1/4 CRZ.
NO IMPACT ALLOWED.
TO BE REMOVED IF POSSIBLE.
- EXISTING PROTECTED TREE TO BE REMOVED IF POSSIBLE
- EXISTING TREE TO BE REMOVED
- CRZ

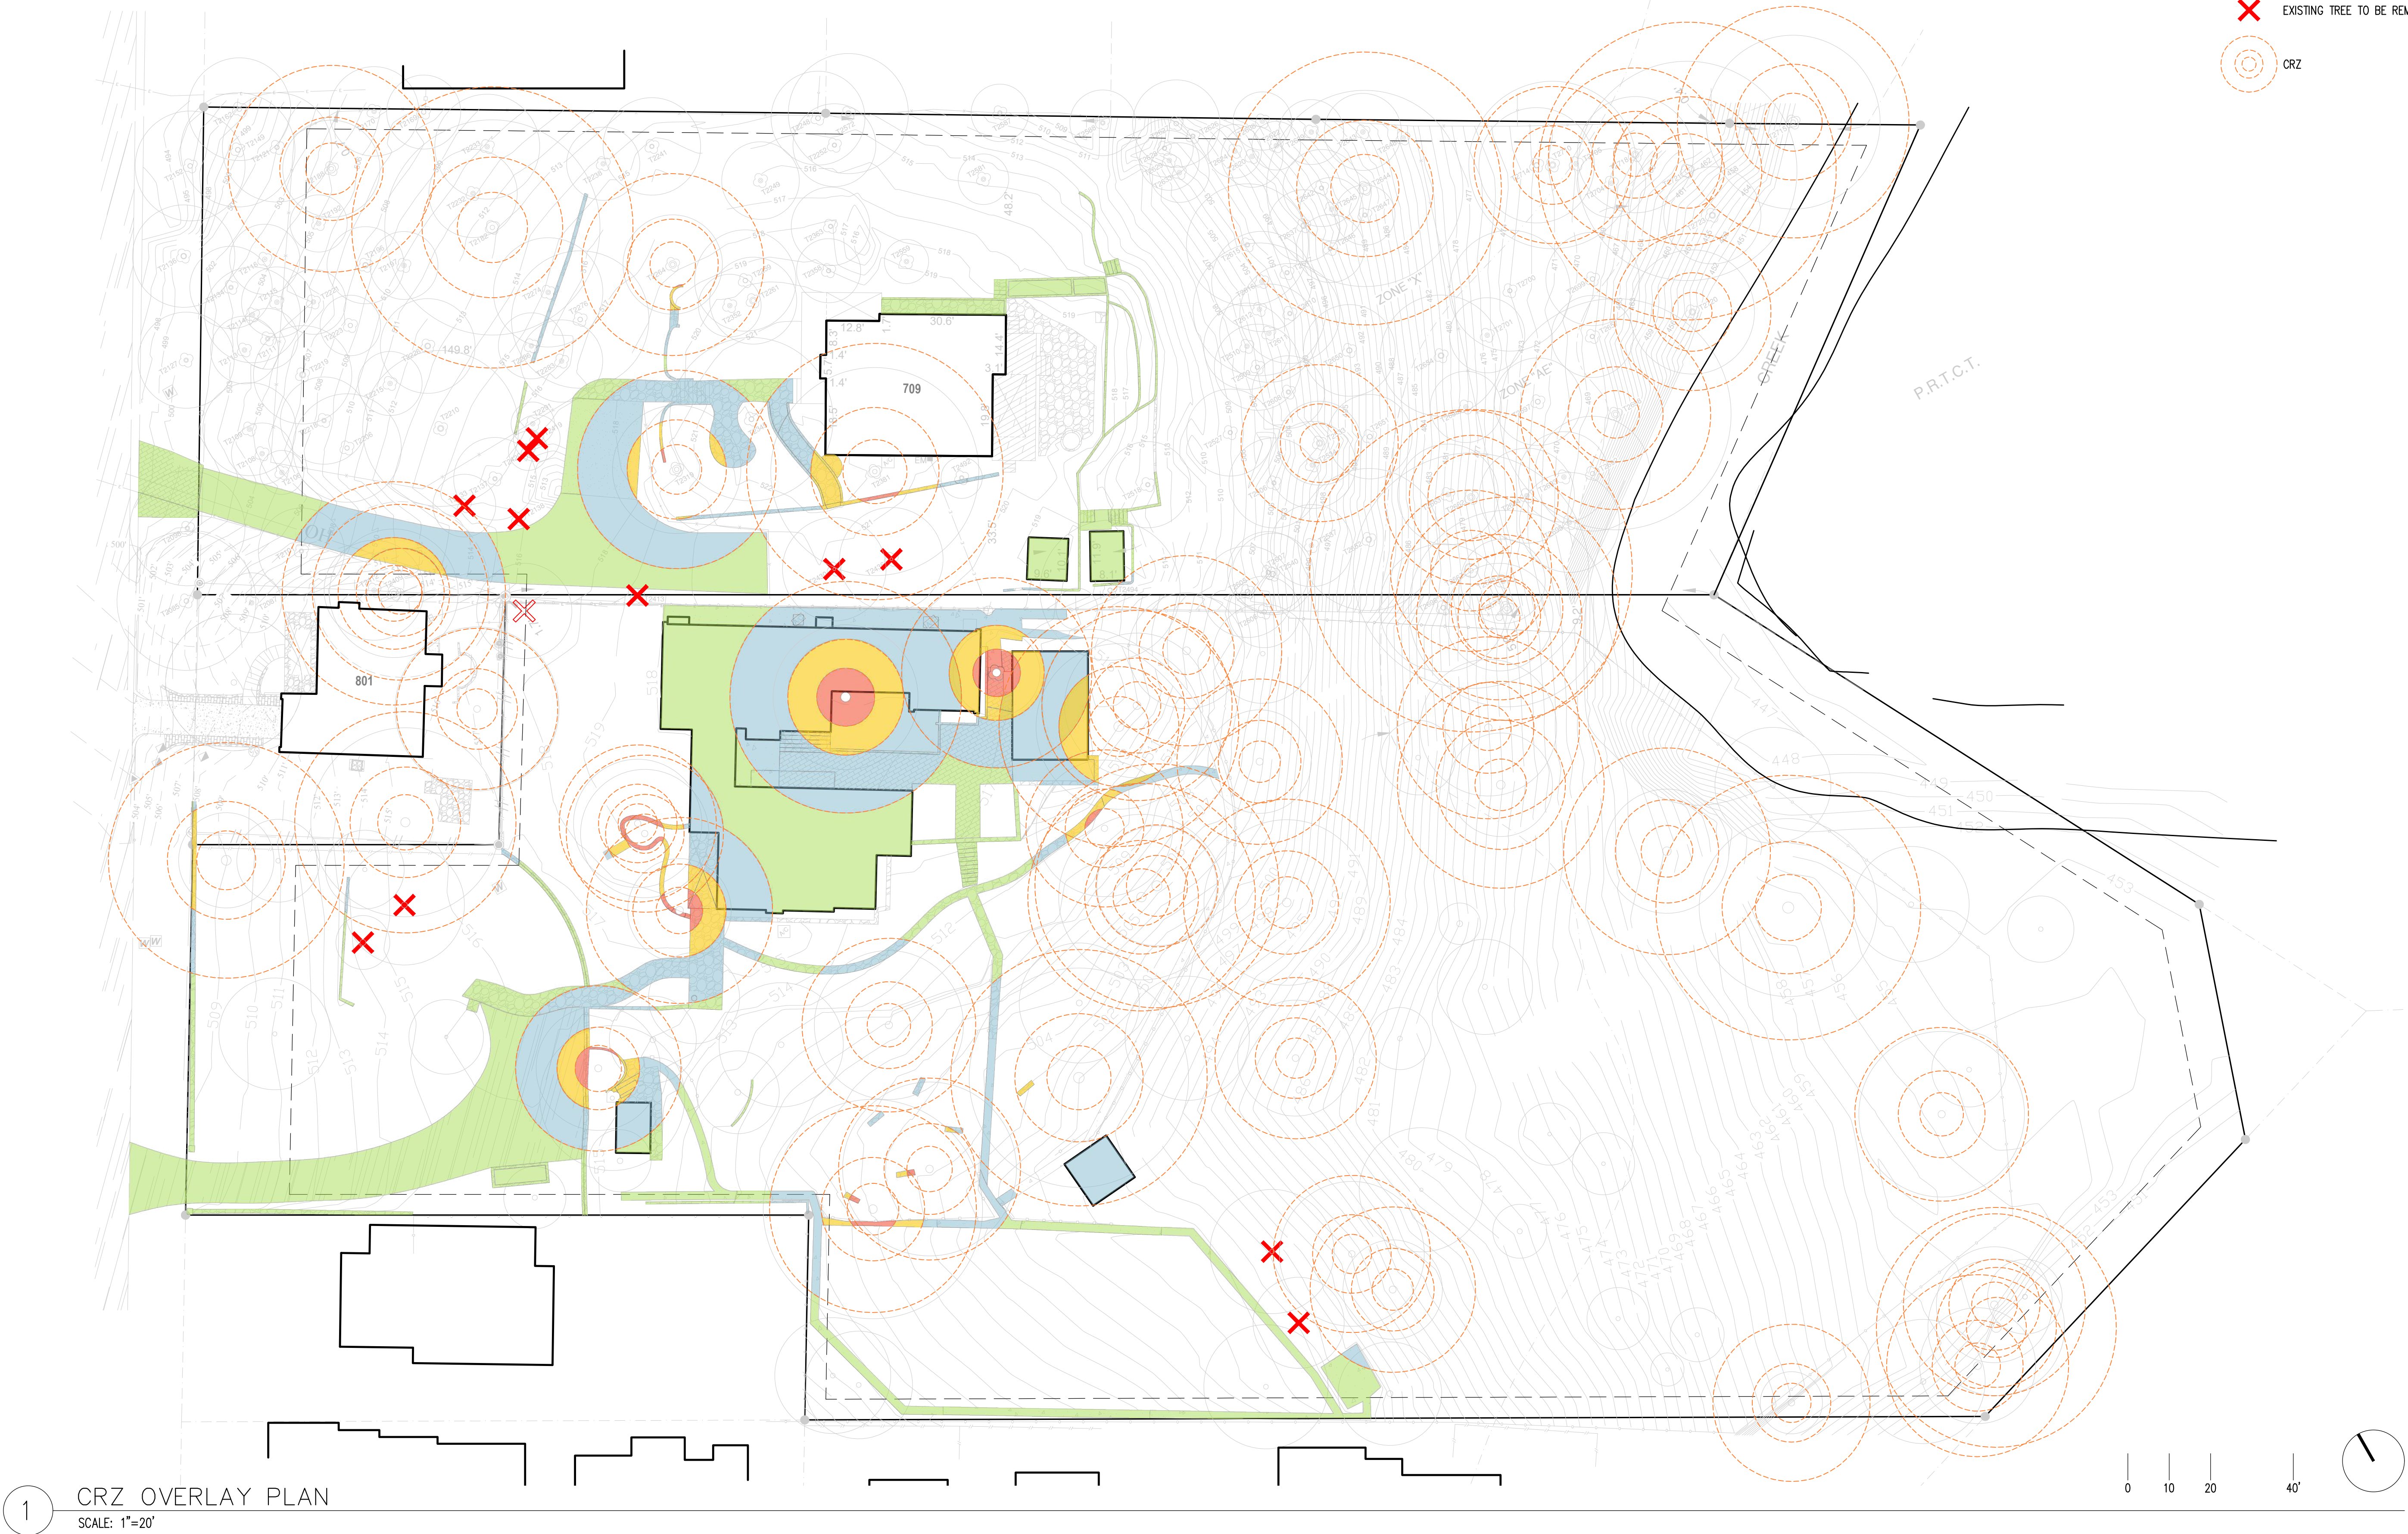

Rick Joy Architects 400 South Rubio Avenue Tucson, AZ 85701	Architect
Schneider Structural Engineers 435 East 9th Street Tucson, AZ 85705	Structural
EcoScience LLC dba Positive Energy 1114 S 1st St Austin, TX 78704	MEP
RDH Building Science 2101 N 34th Street #150 Seattle, WA 98103	Weatherproofing
CLL 484 South Convent Ave. Tucson, AZ 85701	Lighting Design
Bowman 1120 South Capital of Texas Hwy Building 3, Suite 220 Austin, TX 78746	Civil
Michael Boucher Landscape Architecture 457 US Route 1, Suite 2 Freeport, ME 04032	Landscape

michael boucher
landscape architecture
457 US Rte 1 Suite 2 Freeport Maine 04032 USA
p 207.865.1080 e michael@boucherlandscape.com

DRAFT COPY
-For Review Only-

Michael Boucher
Texas Professional
License 3809

BOULDIN
RESIDENCE
AUSTIN, TEXAS

CRZ OVERLAY
PLAN

Date:	7 June 2023
Issued For:	100% Schematic Design - NOT FOR CONSTRUCTION
Drawn By:	MBLA
Scale:	1"=20'
Sheet No.:	

L0.00

Rick Joy Architects
400 South Rubio Avenue
Tucson, AZ 85701

Architect

Schneider Structural Engineers
435 East 6th Street
Tucson, AZ 85705

Structural

EcoScience LLC dba Positive Energy
1114 S 1st St
Austin, TX 78704

MEP

RDH Building Science
2101 N 34th Street #150
Seattle, WA 98103

Weatherproofing

CLL
484 South Convent Ave.
Tucson, AZ 85701

Lighting Design

Bowman
1120 South Capital of Texas Hwy
Building 3, Suite 220
Austin, TX 78746

Civil

Michael Boucher Landscape Architecture
457 US Route 1, Suite 2
Freeport, ME 04032

Landscape

michael boucher
landscape architecture
457 US Rte 1 Suite 2 Freeport Maine 04032 USA
p 207.865.1080 e michael@boucherlandscape.com

DRAFT COPY
-For Review Only-

Michael Boucher
Texas Professional
License 3809

BOULDIN
RESIDENCE
AUSTIN, TEXAS

LAYOUT &
MATERIALS PLAN


Date: 7 June 2023
Issued For: 100% Schematic Design - NOT
FOR CONSTRUCTION

Drawn By: MBLA

Scale: 1"=20'


Sheet No.:

L1.00

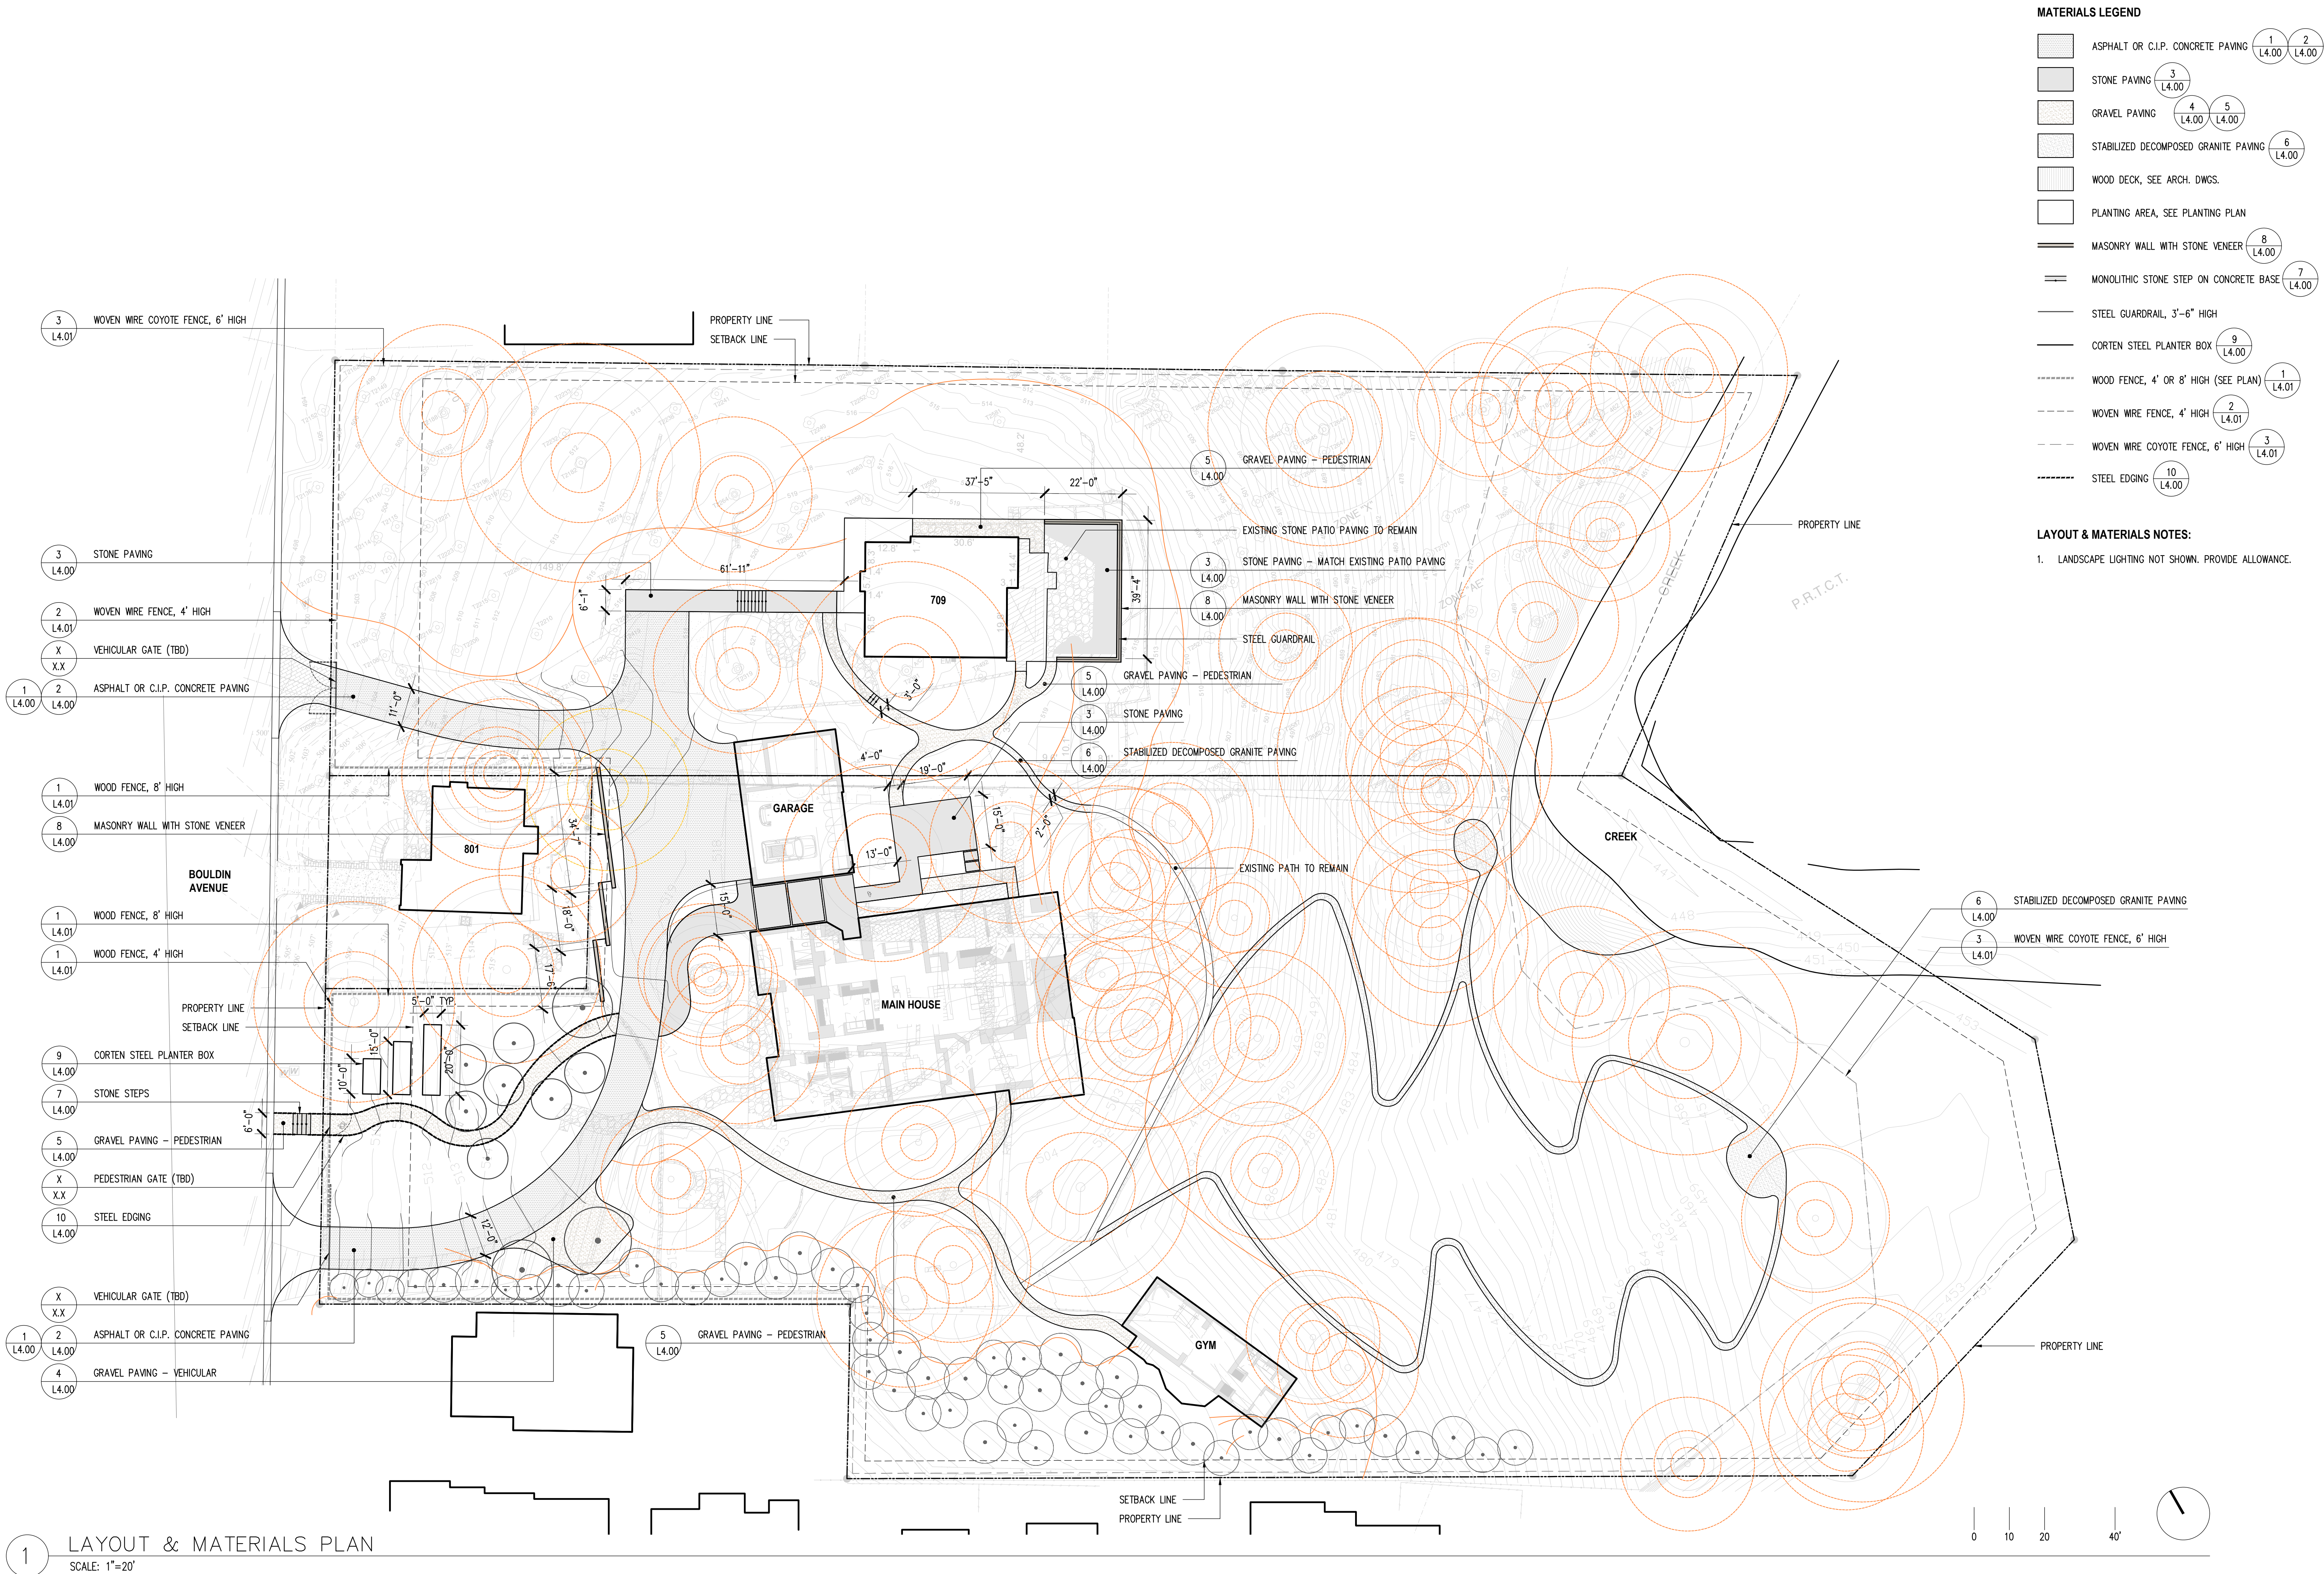

LEGEND

- EXISTING STRUCTURE OR PAVEMENT OUTSIDE OF ALL CRZS.
TO BE FULLY REMOVED.
- EXISTING STRUCTURE OR PAVEMENT WITHIN THE OUTER CRZ.
50% OF THE FULL CRZ MUST BE LEFT UNDISTURBED.
TO BE REMOVED IF POSSIBLE.
- EXISTING STRUCTURE OR PAVEMENT WITHIN THE 1/2 CRZ.
NO CUT OR FILL > 4" ALLOWED.
TO BE REMOVED IF POSSIBLE.
- EXISTING STRUCTURE OR PAVEMENT WITHIN THE 1/4 CRZ.
NO IMPACT ALLOWED.
TO BE REMOVED IF POSSIBLE.
- EXISTING PROTECTED TREE TO BE REMOVED IF POSSIBLE
- EXISTING TREE TO BE REMOVED
- CRZ

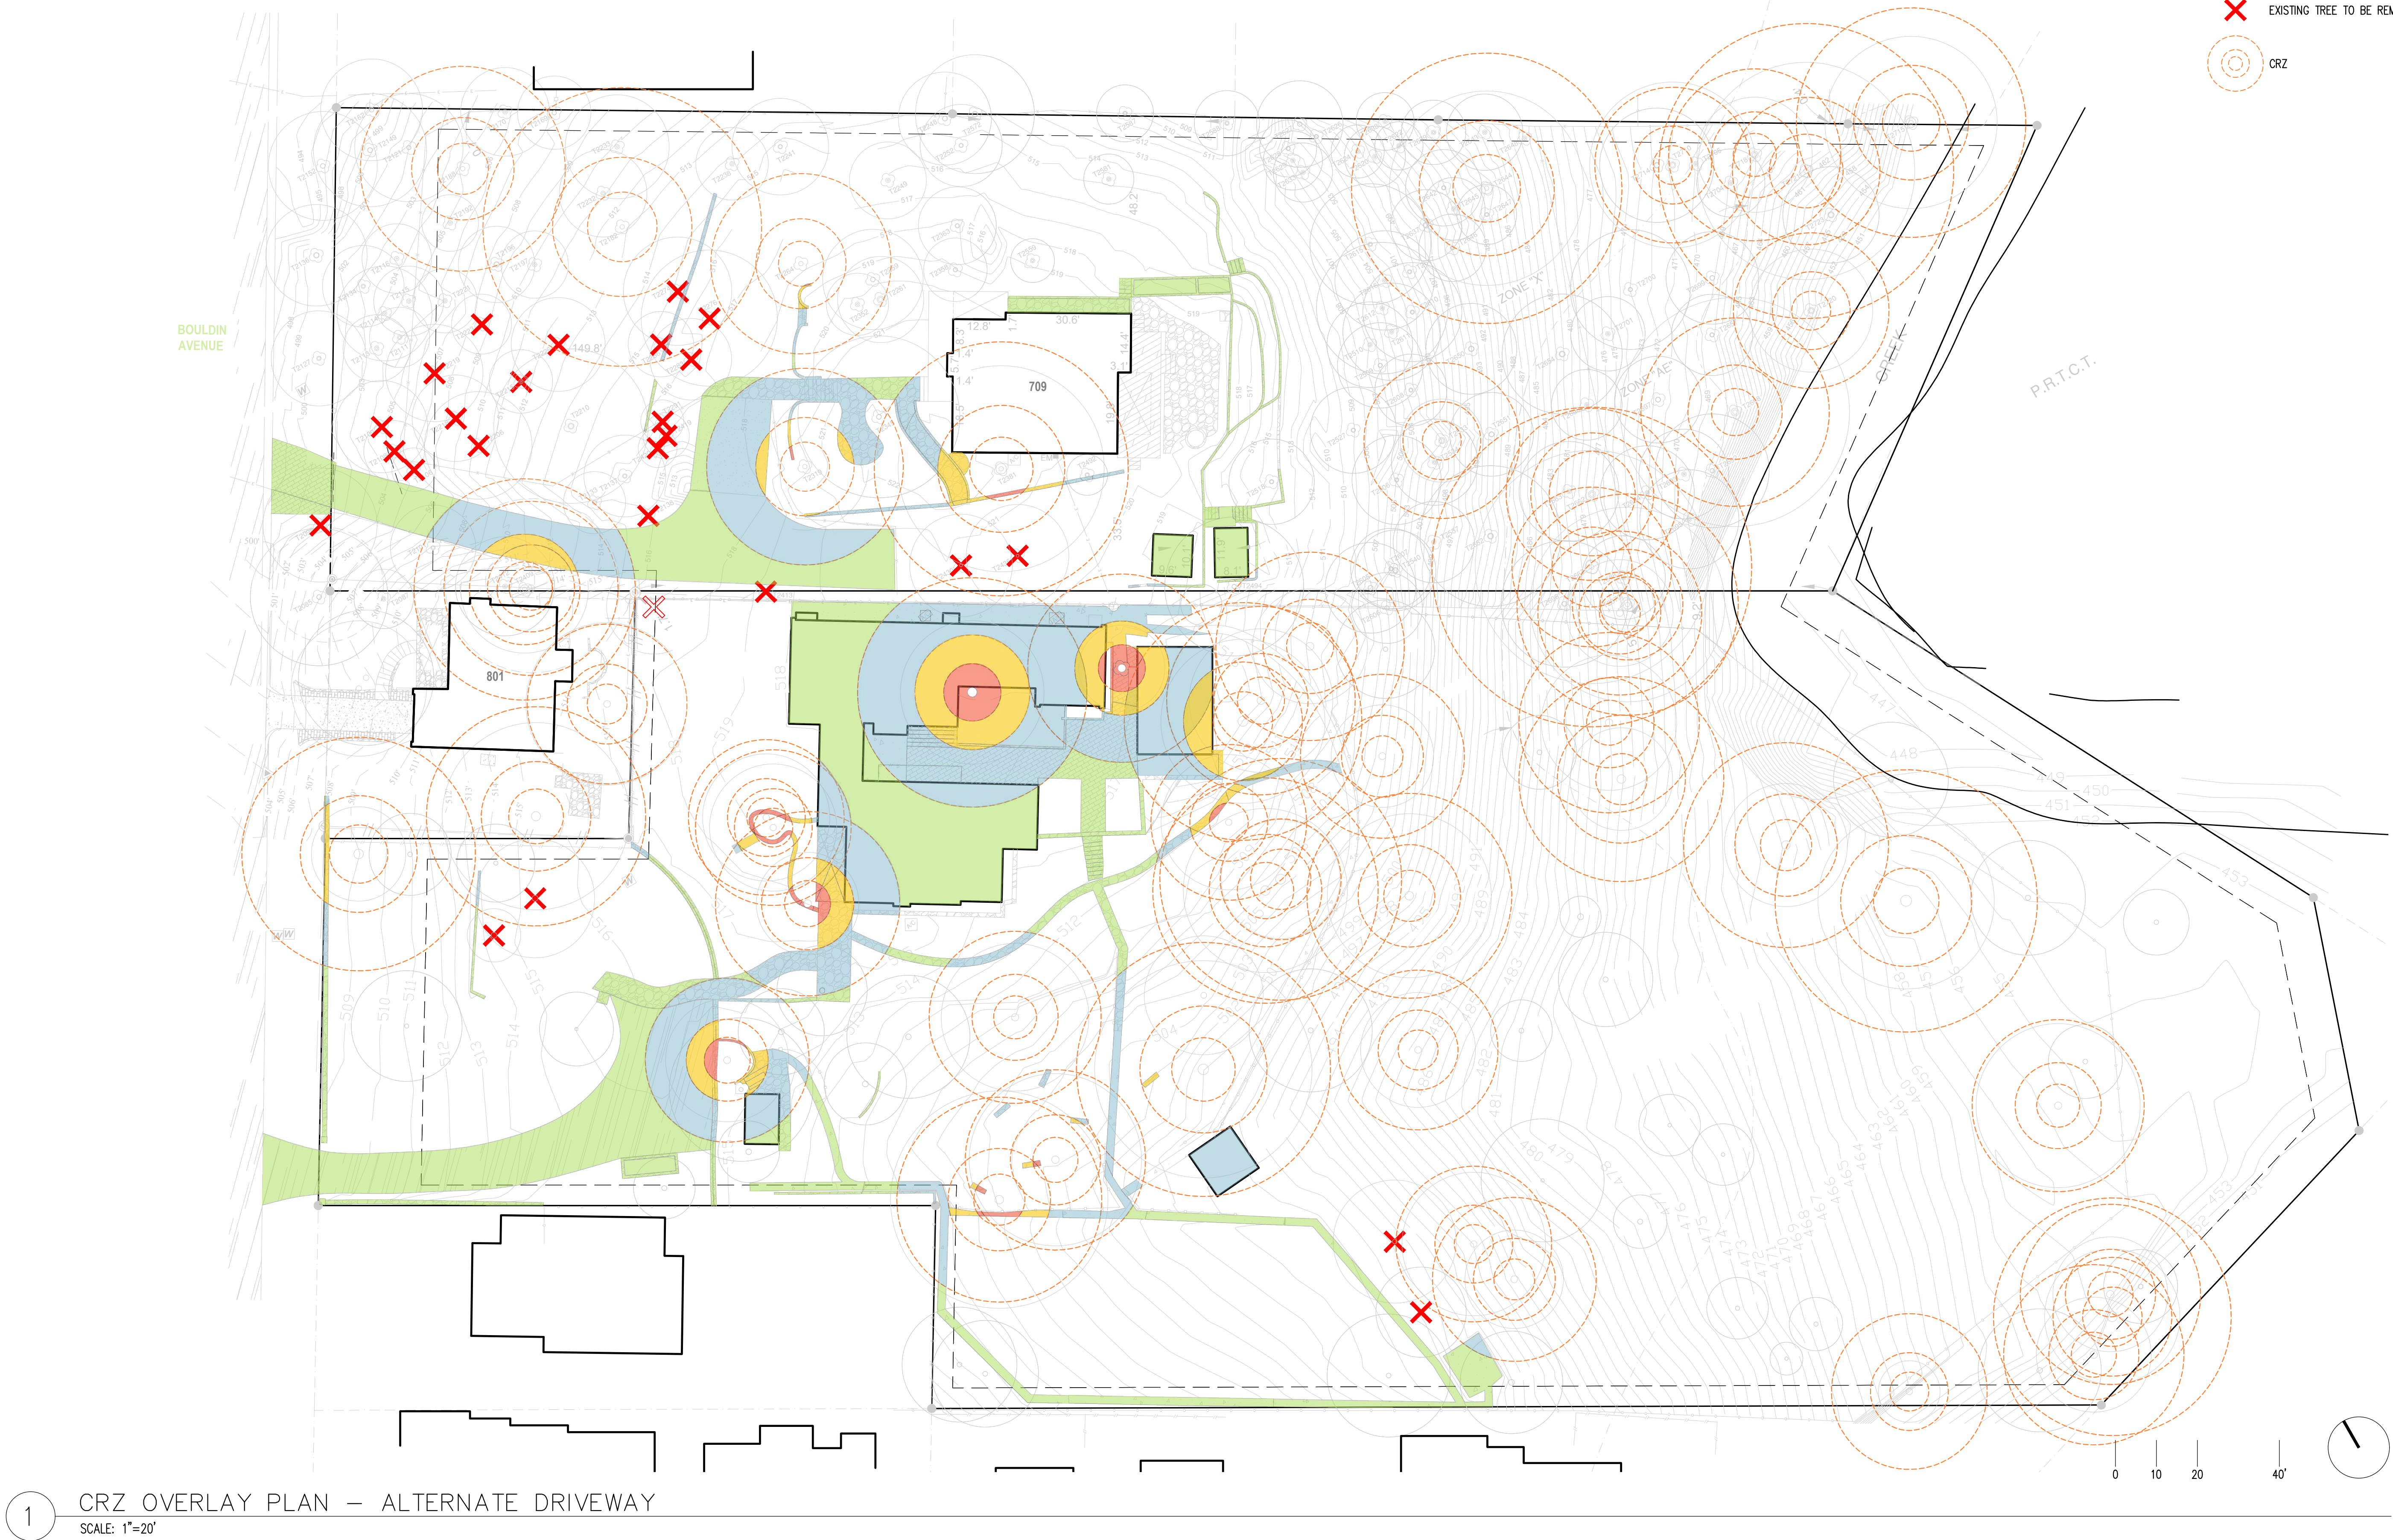

1 CRZ OVERLAY PLAN — ALTERNATE DRIVEWAY
SCALE: 1"=20'

Rick Joy Architects 400 South Rubio Avenue Tucson, AZ 85701	Architect
Schneider Structural Engineers 435 East 9th Street Tucson, AZ 85705	Structural
EcoScience LLC dba Positive Energy 1114 S 1st St Austin, TX 78704	MEP
RDH Building Science 2101 N 34th Street #150 Seattle, WA 98103	Weatherproofing
CLL 484 South Convent Ave. Tucson, AZ 85701	Lighting Design
Bowman 1120 South Capital of Texas Hwy Building 3, Suite 220 Austin, TX 78746	Civil
Michael Boucher Landscape Architecture 457 US Route 1, Suite 2 Freeport, ME 04032	Landscape

michael boucher
landscape architecture
457 US Rte 1 Suite 2 Freeport Maine 04032 USA
p 207.865.1080 e michael@boucherlandscape.com

DRAFT COPY
-For Review Only-

Michael Boucher
Texas Professional
License 3809

BOULDIN
RESIDENCE

AUSTIN, TEXAS

CRZ OVERLAY
PLAN - ALT.
DRIVEWAY

Date: 7 June 2023


Issued For: 100% Schematic Design - NOT
FOR CONSTRUCTION

Drawn By: MBLA

Scale: 1"=20'

Sheet No.:

L0.01

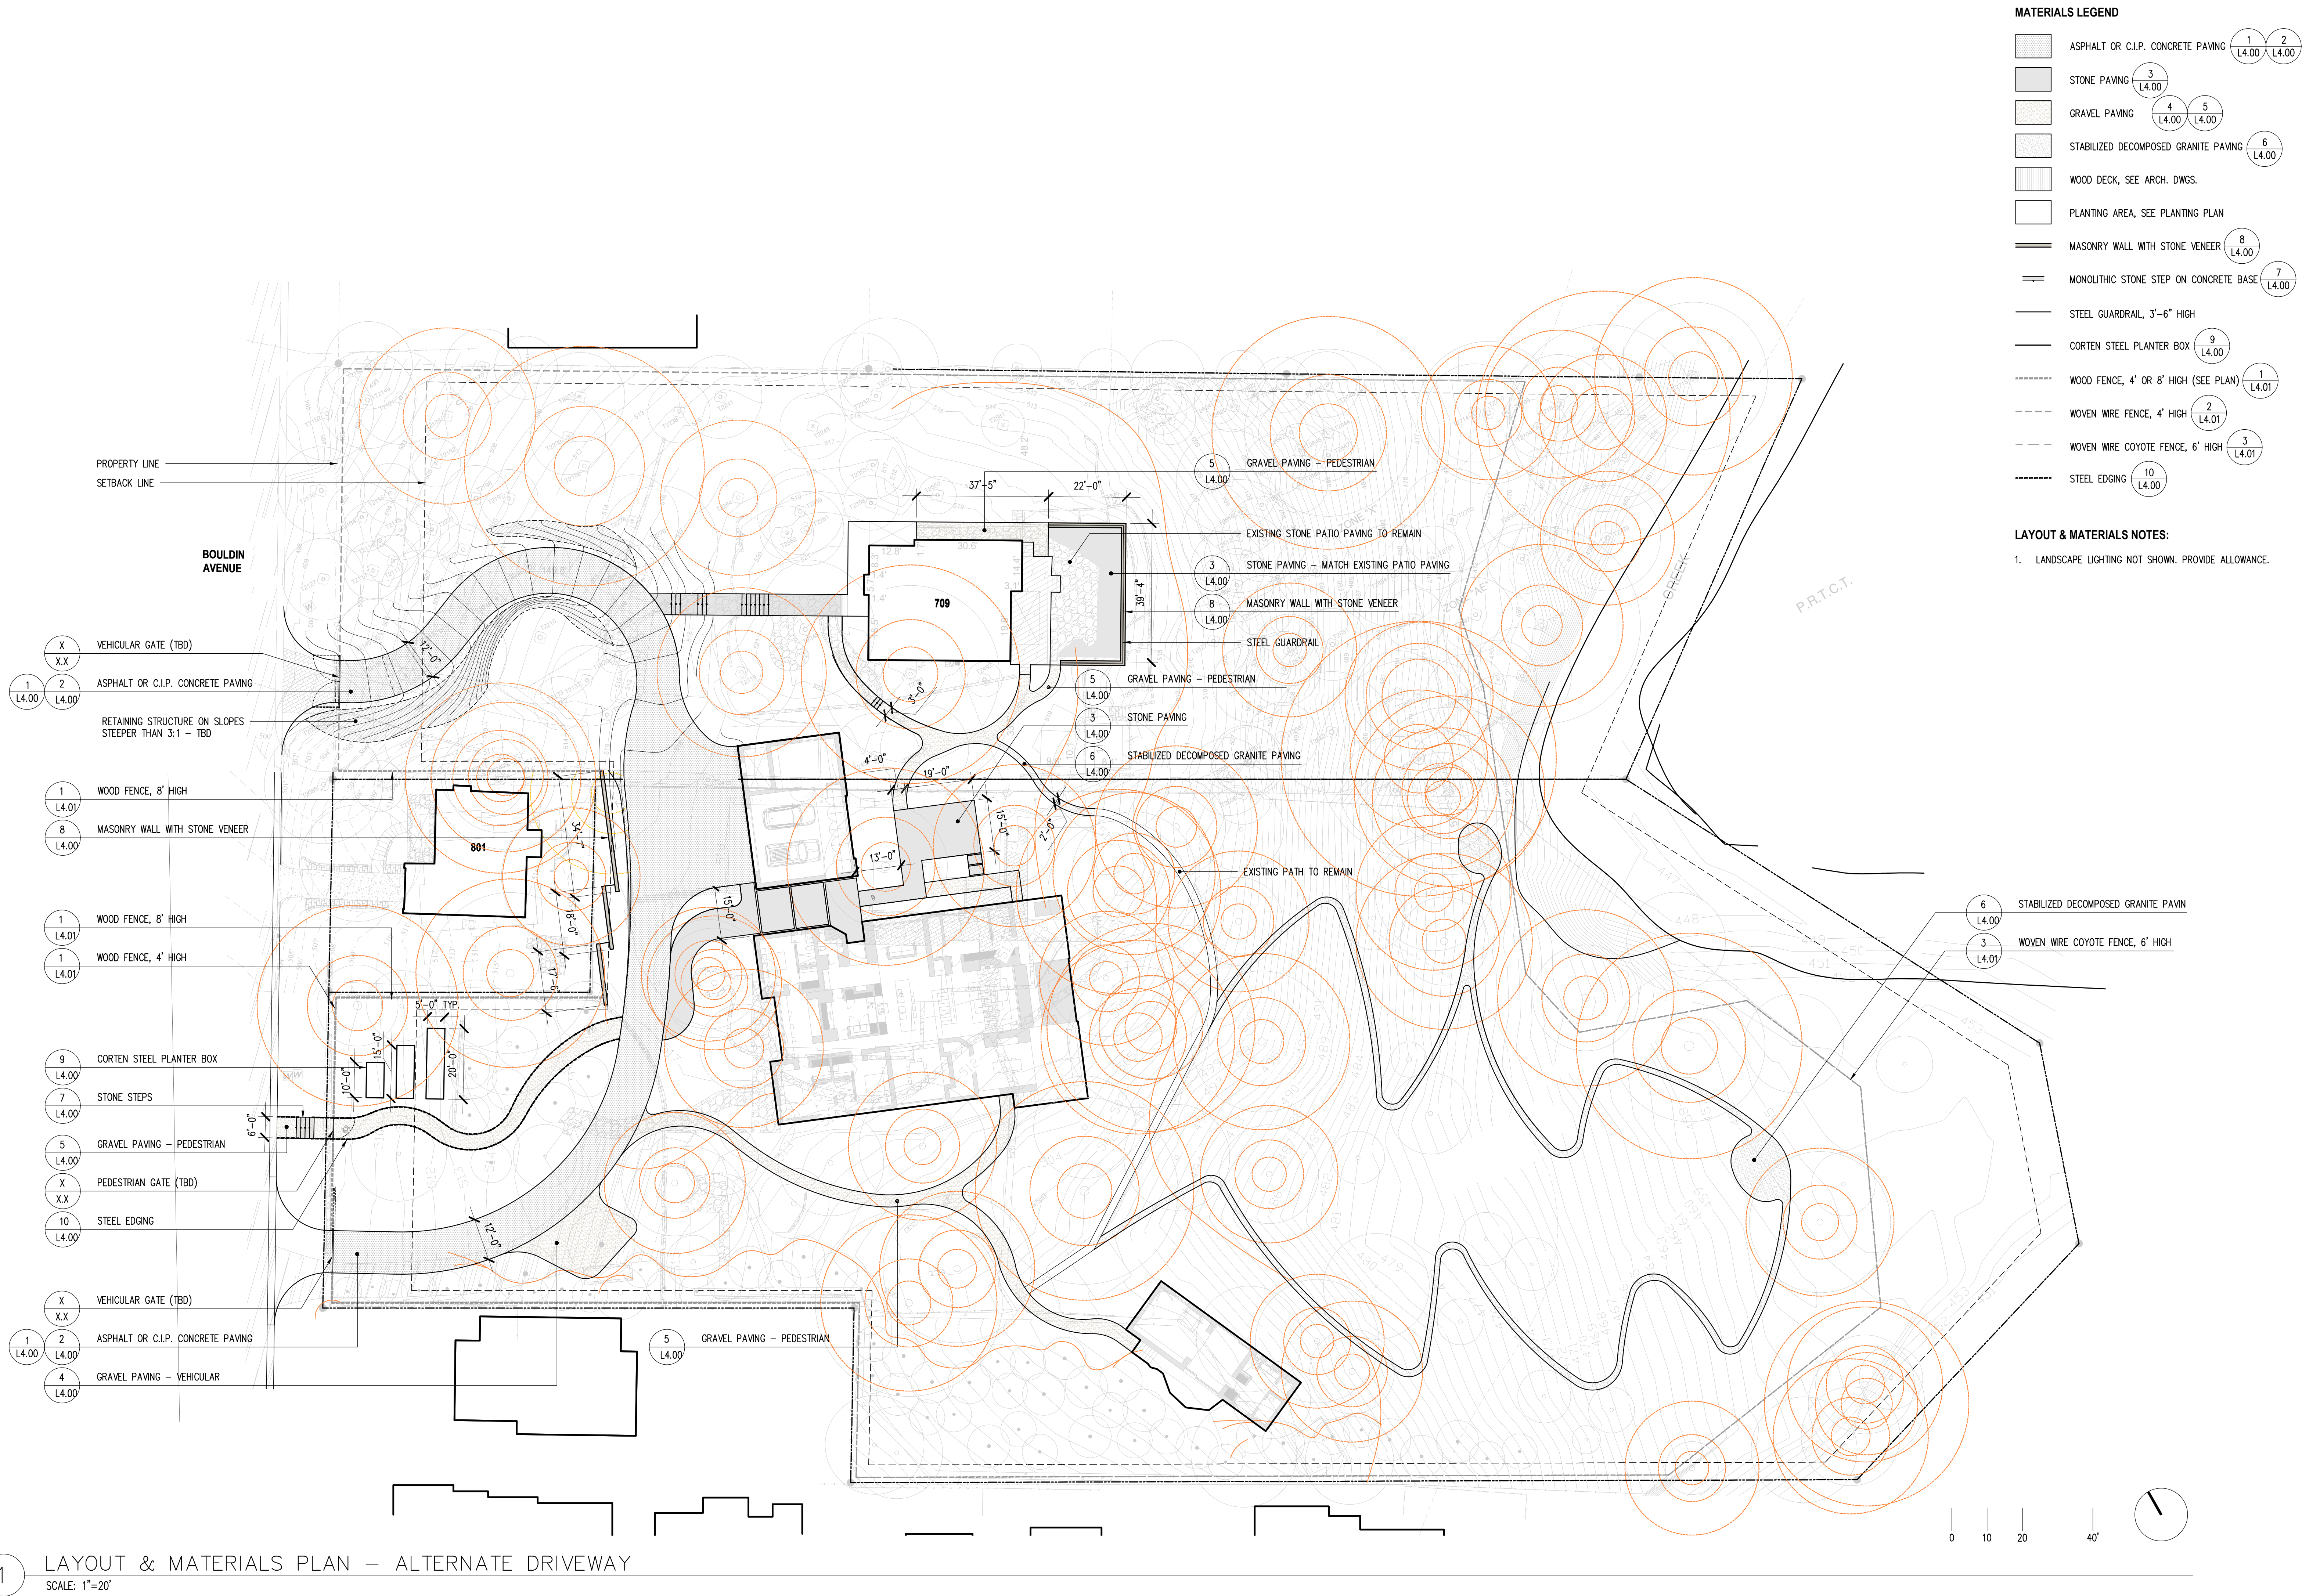

Rick Joy Architects 400 South Rubio Avenue Tucson, AZ 85701	Architect
Schneider Structural Engineers 435 East 9th Street Tucson, AZ 85705	Structural
EcoScience LLC dba Positive Energy 1114 S 1st St Austin, TX 78704	MEP
RDH Building Science 2101 N 34th Street #150 Seattle, WA 98103	Weatherproofing
CLL 484 South Convent Ave. Tucson, AZ 85701	Lighting Design
Bowman 1120 South Capital of Texas Hwy Building 3, Suite 220 Austin, TX 78746	Civil
Michael Boucher Landscape Architecture 457 US Route 1, Suite 2 Freeport, ME 04032	Landscape

michael boucher
landscape architecture

457 US Rte 1 Suite 2 Freeport Maine 04032 USA
p 207.865.1080 e michael@boucherlandscape.com

DRAFT COPY
-For Review Only-

Michael Boucher
Texas Professional
License 3809

**BOULDIN
RESIDENCE**

AUSTIN, TEXAS

**LAYOUT &
MATERIALS PLAN
- ALT. DRIVEWAY**

Date: 7 June 2023


Issued For: 100% Schematic Design - NOT
FOR CONSTRUCTION

Drawn By: MBLA

Scale: 1"=20'

Sheet No.:

L1.01

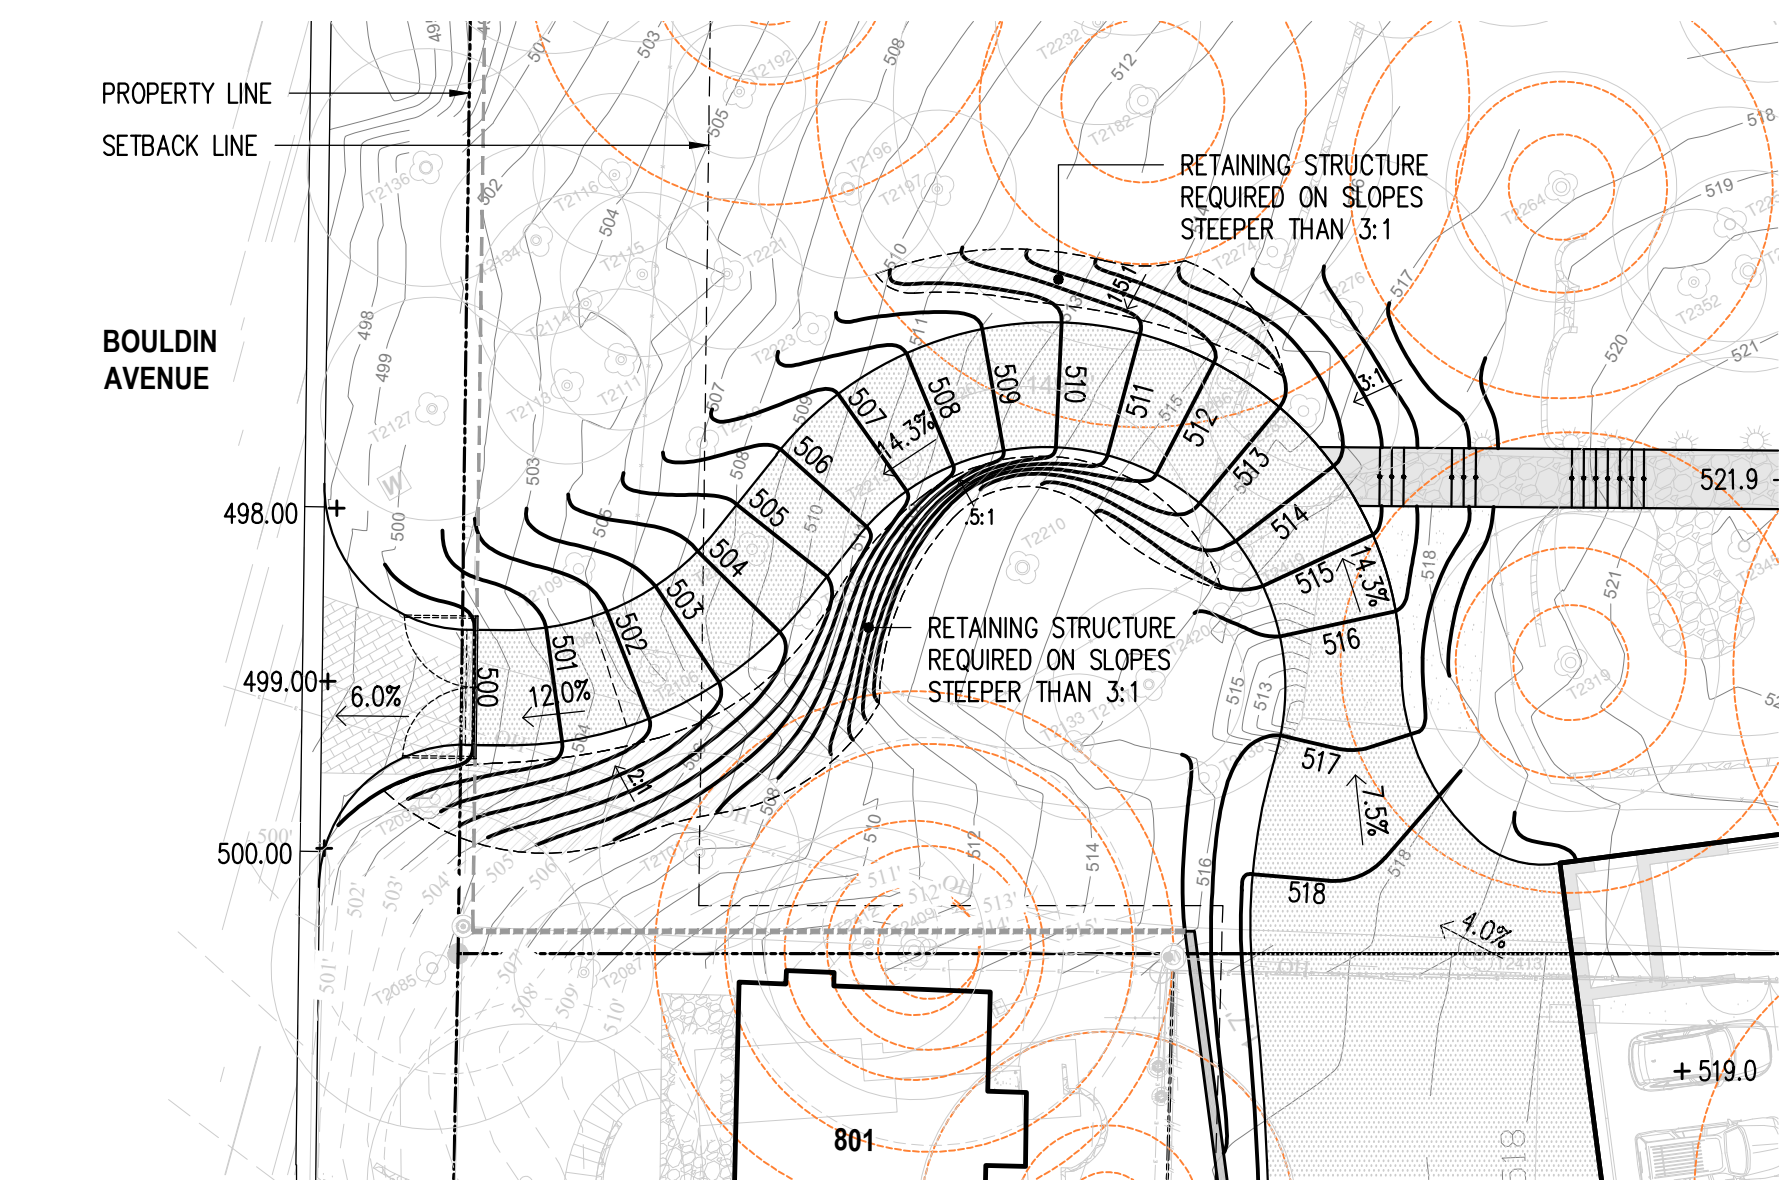

2 ALT. DRIVEWAY GRADING PLAN
SCALE: 1"=20'

LEGEND

- +FFE FINISH FLOOR ELEVATION
- +HP HIGH POINT
- +LP LOW POINT
- +TW TOP OF WALL
- +BW BOTTOM OF WALL
- +TB TOP OF BENCH
- +BB BOTTOM OF BENCH
- +TC TOP OF CURB
- +BC BOTTOM OF CURB



1 GRADING PLAN
SCALE: 1"=20'

Rick Joy Architects 400 South Rubio Avenue Tucson, AZ 85701	Architect
Schneider Structural Engineers 435 East 9th Street Tucson, AZ 85705	Structural
EcoScience LLC dba Positive Energy 1114 S 1st St Austin, TX 78704	MEP
RDH Building Science 2101 N 34th Street #150 Seattle, WA 98103	Weatherproofing
CLL 484 South Convent Ave. Tucson, AZ 85701	Lighting Design
Bowman 1120 South Capital of Texas Hwy Building 3, Suite 220 Austin, TX 78746	Civil
Michael Boucher Landscape Architecture 457 US Route 1, Suite 2 Freeport, ME 04032	Landscape

michael boucher
landscape architecture
457 US Rte 1 Suite 2 Freeport Maine 04032 USA
p 207.865.1080 e michael@boucherlandscape.com

DRAFT COPY
-For Review Only-

Michael Boucher
Texas Professional
License 3809


BOULDIN
RESIDENCE

AUSTIN, TEXAS


GRADING PLAN

Date: 4 May 2023
Issued For: 100% Schematic Design - NOT FOR CONSTRUCTION
Drawn By: MBLA
Scale: 1"=20'
Sheet No.:

L2.00

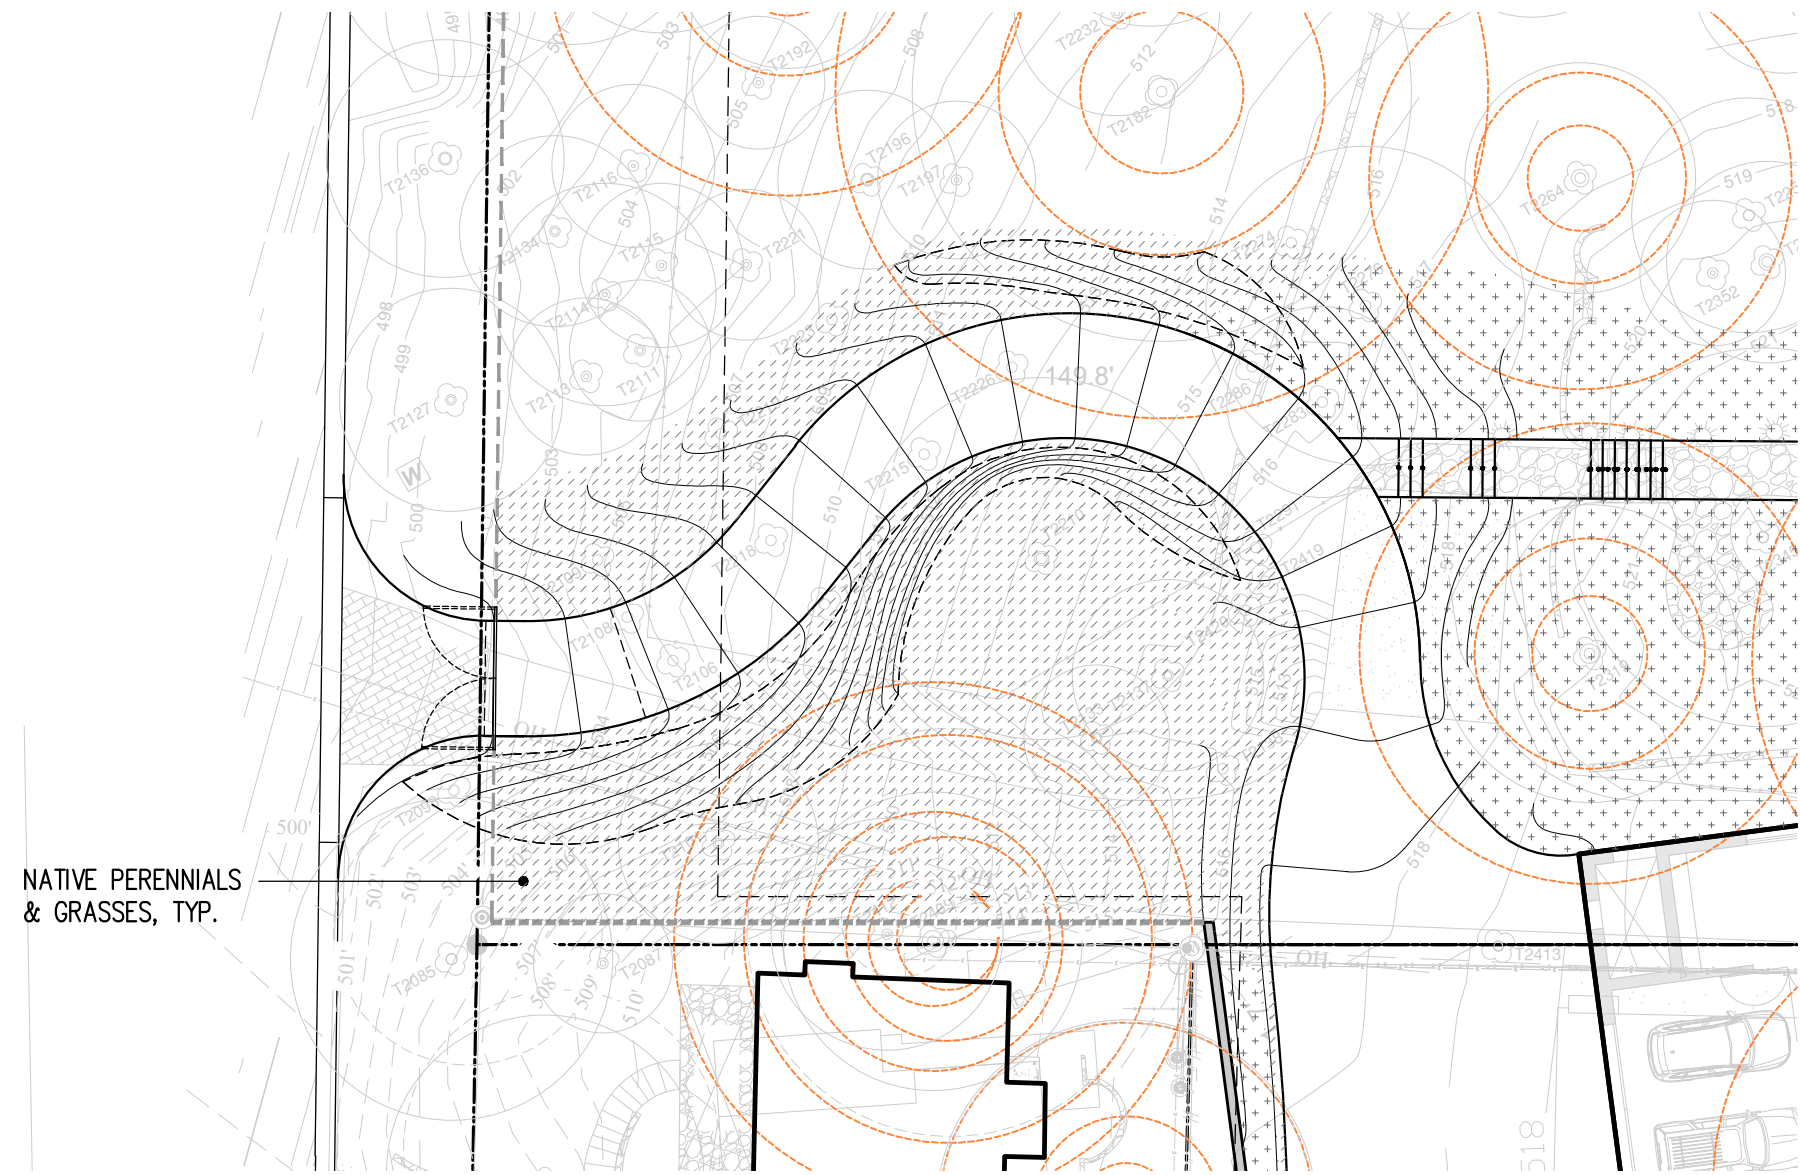

2 ALT. DRIVEWAY PLANTING PLAN
SCALE: 1"=20'

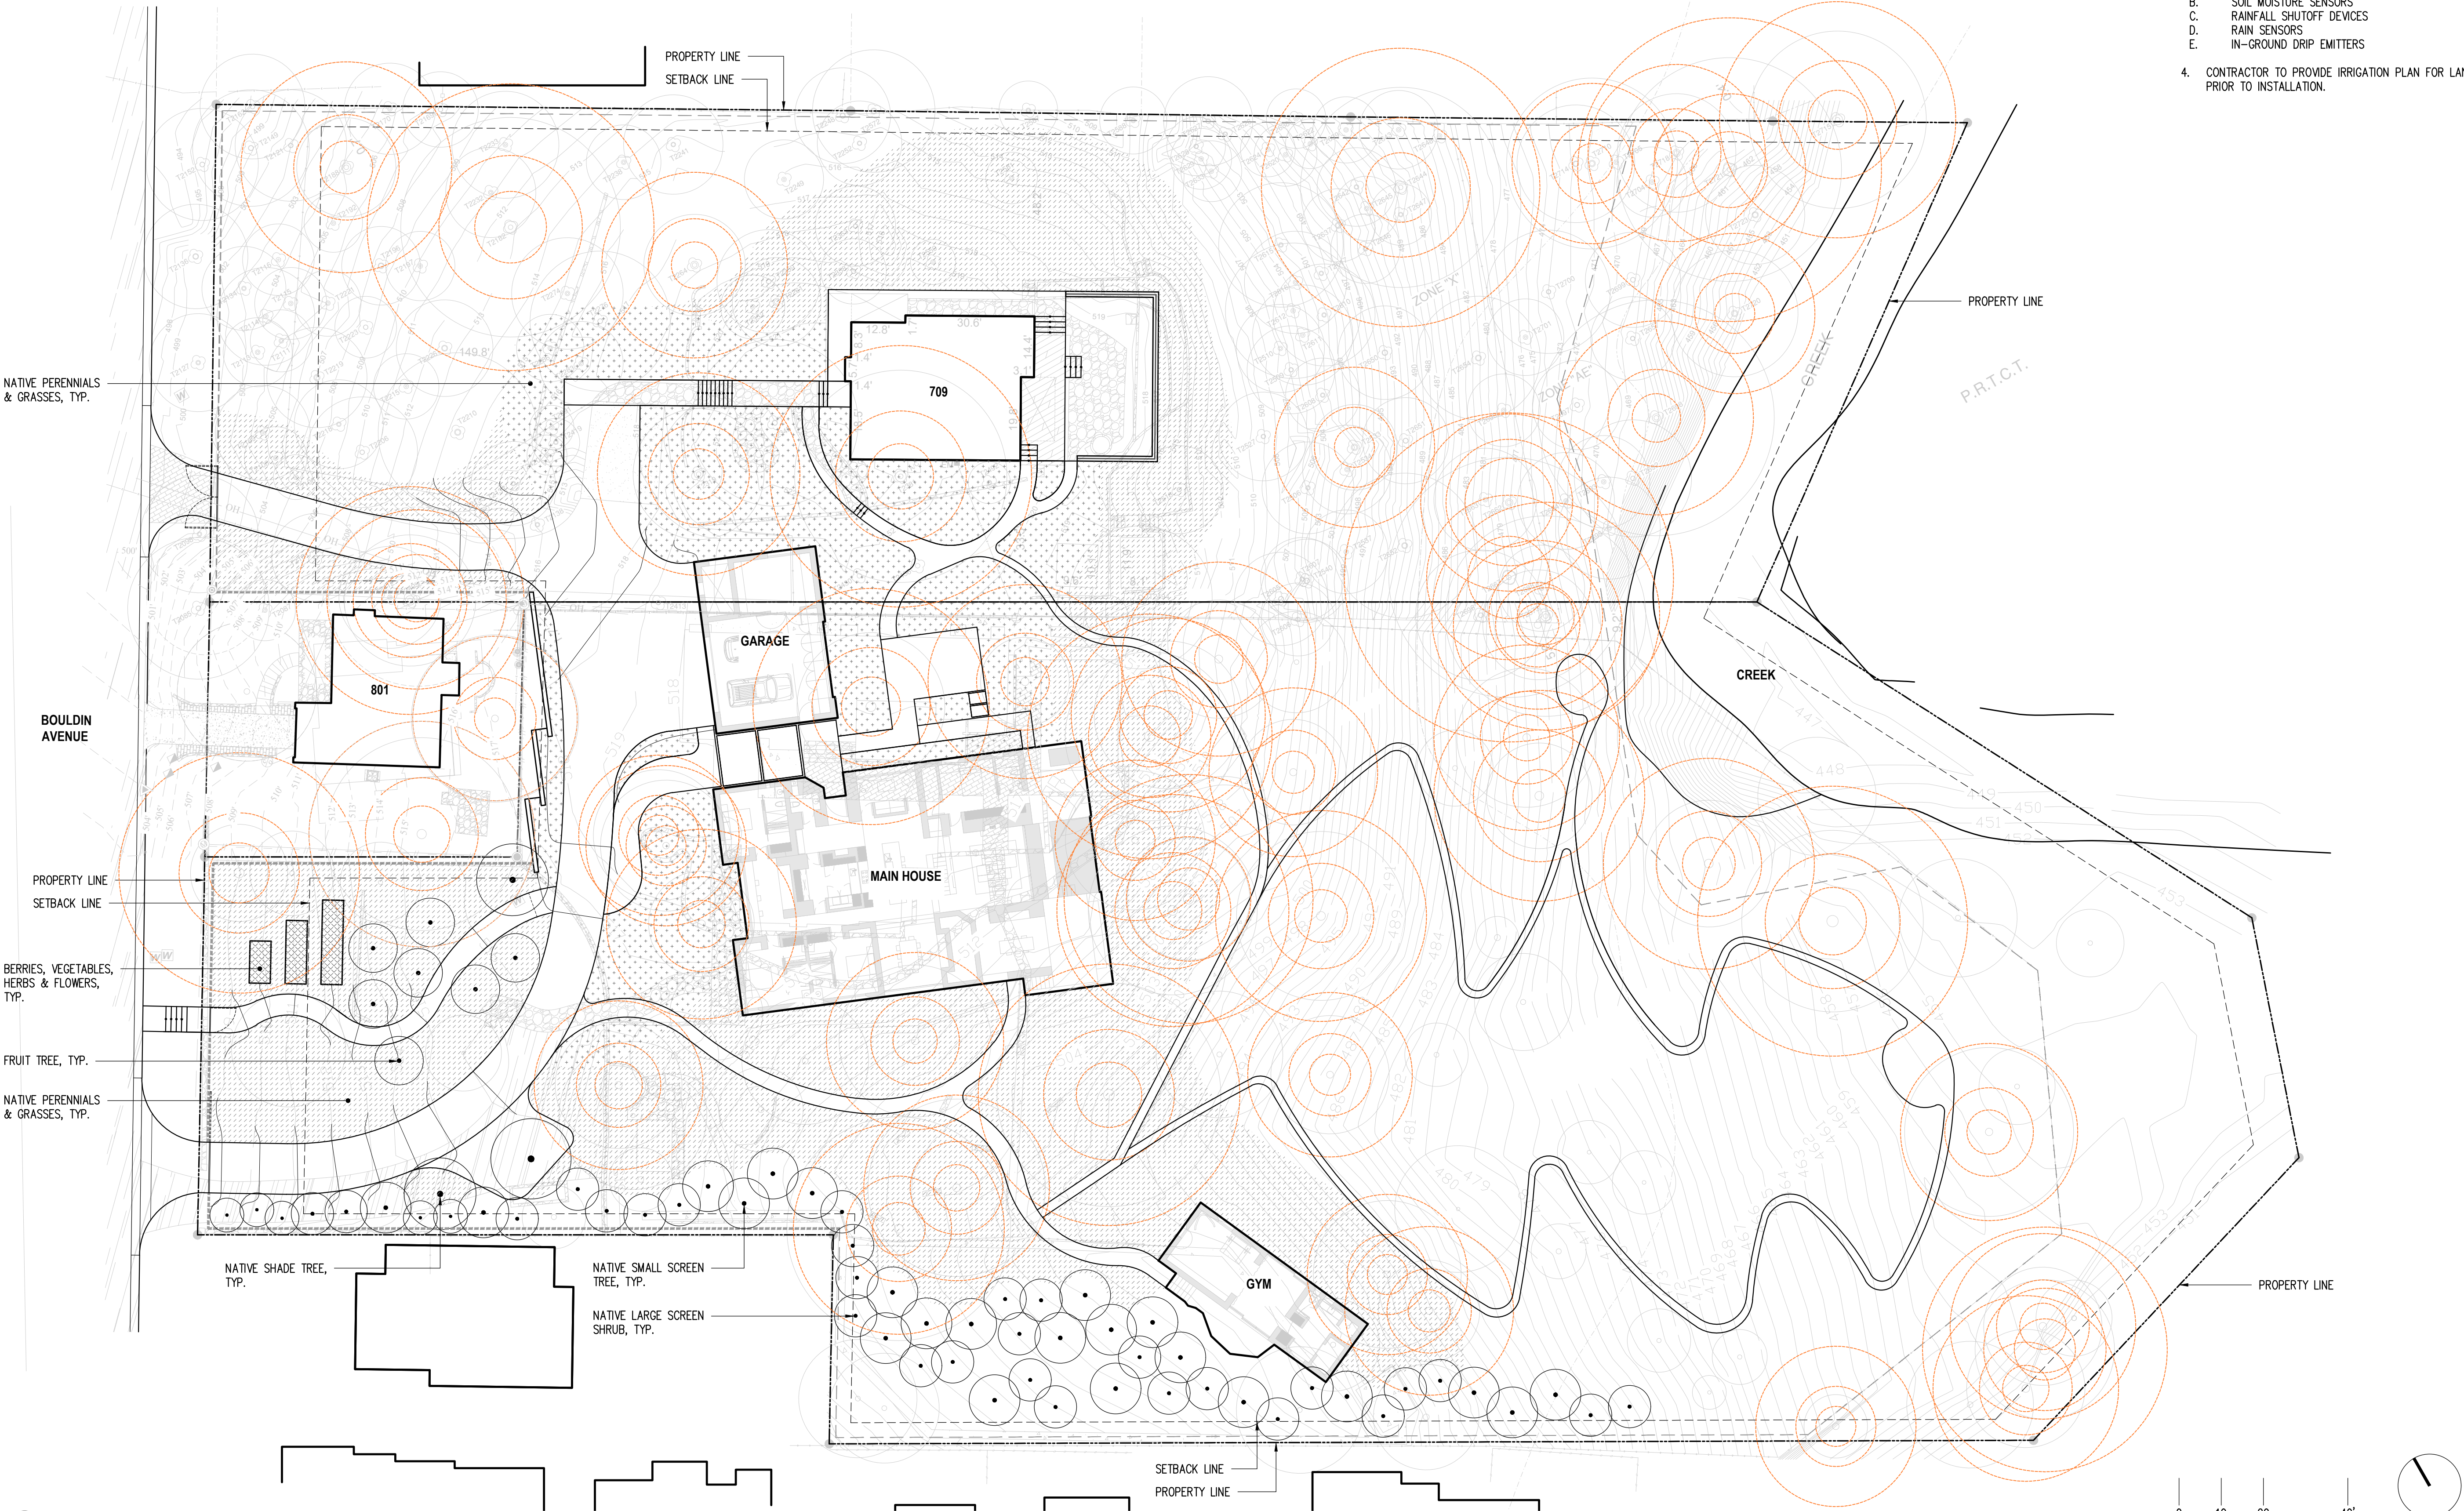

1 PLANTING PLAN
SCALE: 1"=20'

PLANT LIST				
SYM.	QTY.	TYPE	SIZE	SPACING
TREES				
•	2	NATIVE SHADE TREE	6-7" CAL.	PER PLAN
	1		4-5" CAL.	
	7	FRUIT TREE	24" BOX	PER PLAN
	8	NATIVE SMALL SCREEN TREE	12-14' HT.	PER PLAN
14	10-12' HT.			
SHRUBS				
•	11	NATIVE LARGE SCREEN SHRUB	10-12' HT.	PER PLAN
	22		8-10' HT.	
	8	BERRIES	5 GAL.	
GROUNDCOVERS				
•	1,000	NATIVE PERENNIALS & GRASSES	1 GAL.	24" O.C.
	4,000		PLUGS	12" O.C.
•	22,000 SF	NATIVE PERENNIALS & GRASSES	SEED	24" O.C.
	75	VEGETABLES, HERBS, FLOWERS	1 GAL.	18" O.C.

- PLANTING NOTES:
- ALL DISTURBED AREAS, WHETHER SHOWN ON THE PLAN OR NOT, TO BE REVEGETATED WITH NATIVE GROUNDCOVERS.
 - CONTRACTOR TO CONDUCT SOIL TESTING AND PROVIDE AMENDED PLANTING SOIL AS RECOMMENDED BY TEST RESULTS.
 - PROVIDE IRRIGATION TO ALL TREES, SHRUBS, AND GROUNDCOVER AREAS. AUTOMATED, WEATHER-BASED IRRIGATION SYSTEM SHALL BE PER LANDSCAPE AND IRRIGATION INDUSTRY BEST MANAGEMENT PRACTICES AND WILL LIKELY INCLUDE THE FOLLOWING:
 - WATERSENSE LABELED IRRIGATION CONTROLLERS
 - SOIL MOISTURE SENSORS
 - RAINFALL SHUTOFF DEVICES
 - RAIN SENSORS
 - IN-GROUND DRIP EMITTERS
 - CONTRACTOR TO PROVIDE IRRIGATION PLAN FOR LANDSCAPE ARCHITECT APPROVAL PRIOR TO INSTALLATION.

Rick Joy Architects 400 South Rubio Avenue Tucson, AZ 85701	Architect
Schneider Structural Engineers 435 East 9th Street Tucson, AZ 85705	Structural
EcoScience LLC dba Positive Energy 1114 S 1st St Austin, TX 78704	MEP
RDH Building Science 2101 N 34th Street #150 Seattle, WA 98103	Weatherproofing
CLL 484 South Convent Ave. Tucson, AZ 85701	Lighting Design
Bowman 1120 South Capital of Texas Hwy Building 3, Suite 220 Austin, TX 78746	Civil
Michael Boucher Landscape Architecture 457 US Route 1, Suite 2 Freeport, ME 04032	Landscape

michael boucher
landscape architecture
457 US Rte 1 Suite 2 Freeport Maine 04032 USA
p 207.865.1080 e michael@boucherlandscape.com

DRAFT COPY
-For Review Only-


Michael Boucher
Texas Professional
License 3809

BOULDIN
RESIDENCE
AUSTIN, TEXAS


PLANTING PLAN

Date: 4 May 2023
Issued For: 100% Schematic Design - NOT FOR CONSTRUCTION
Drawn By: MBLA
Scale: 1"=20'
Sheet No.:


L3.00

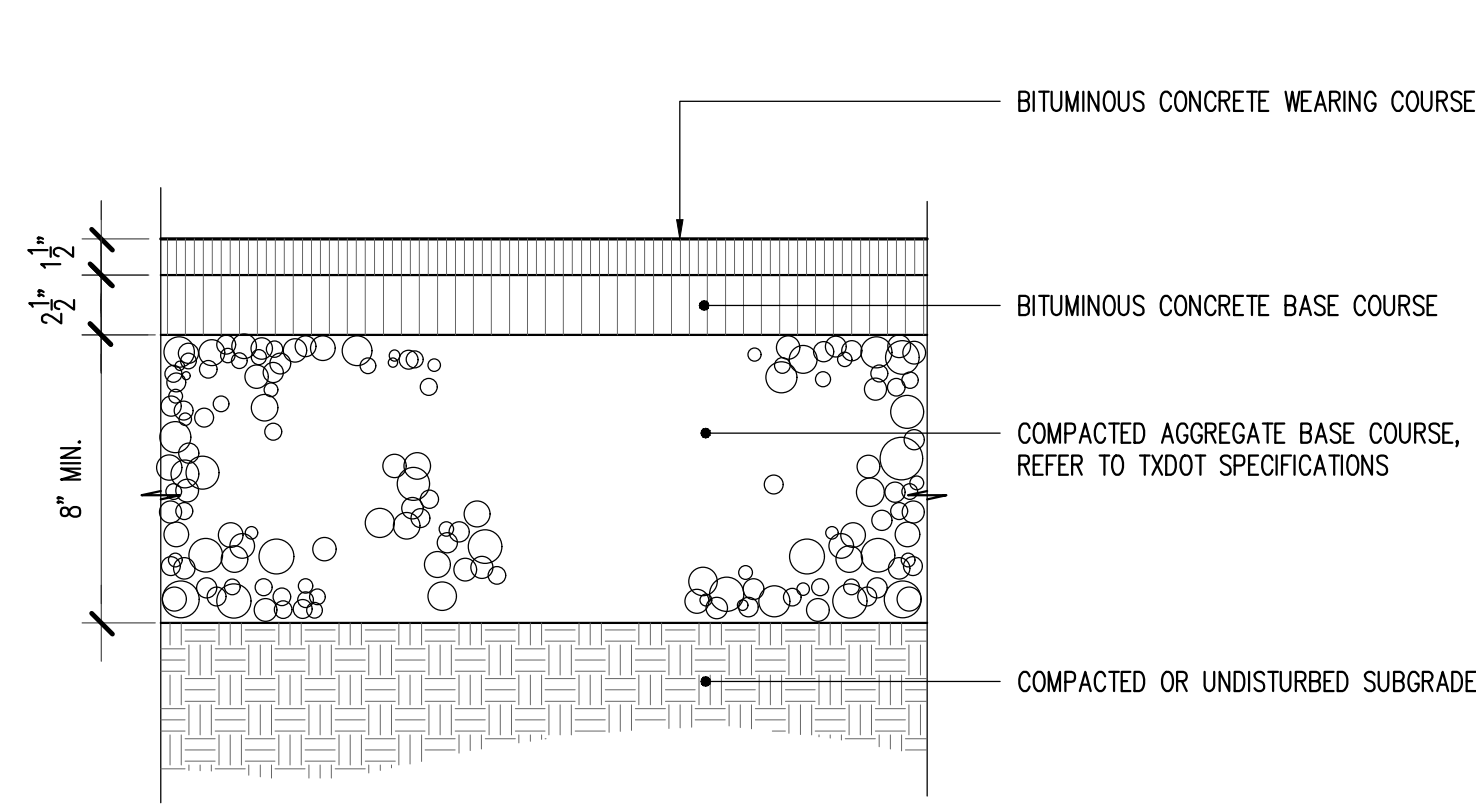


1 ASPHALT PAVING
SCALE: 1-1/2"=1'-0"

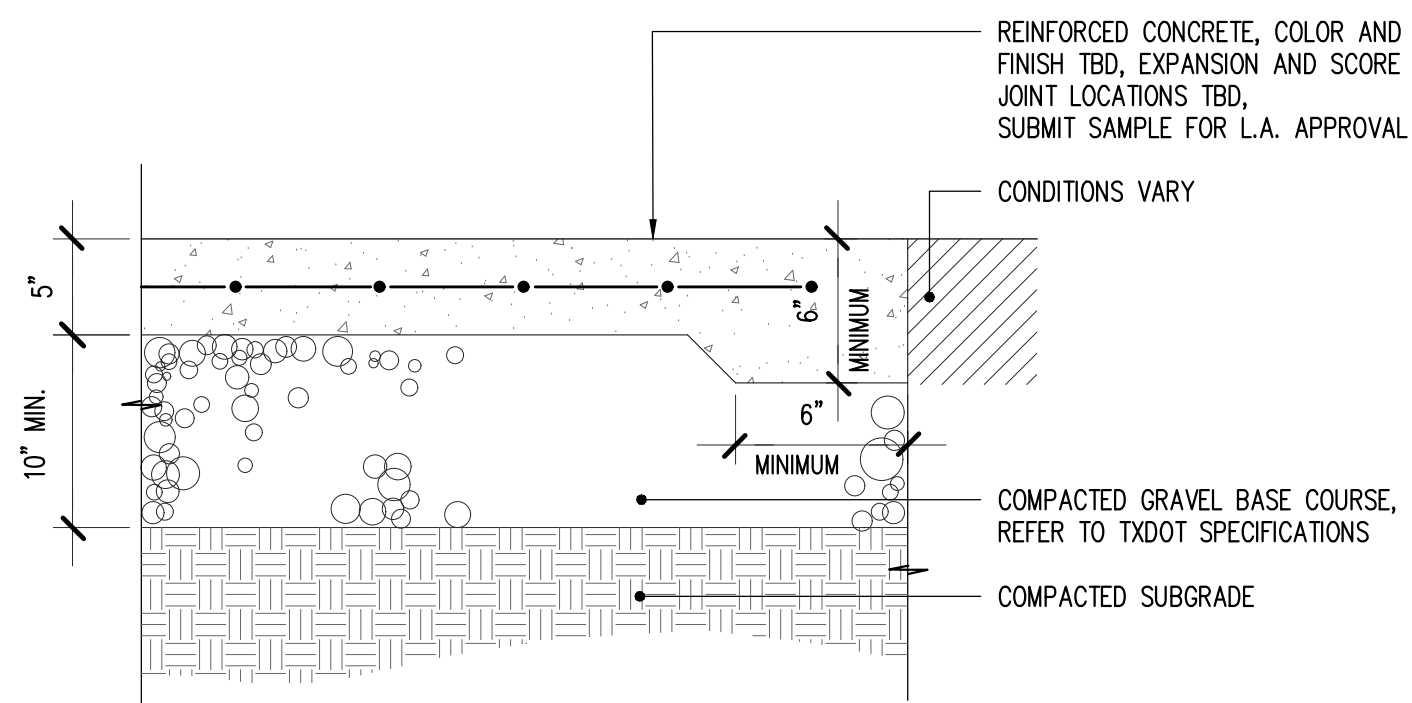


2 C.I.P. CONCRETE PAVING
SCALE: 1-1/2"=1'-0"

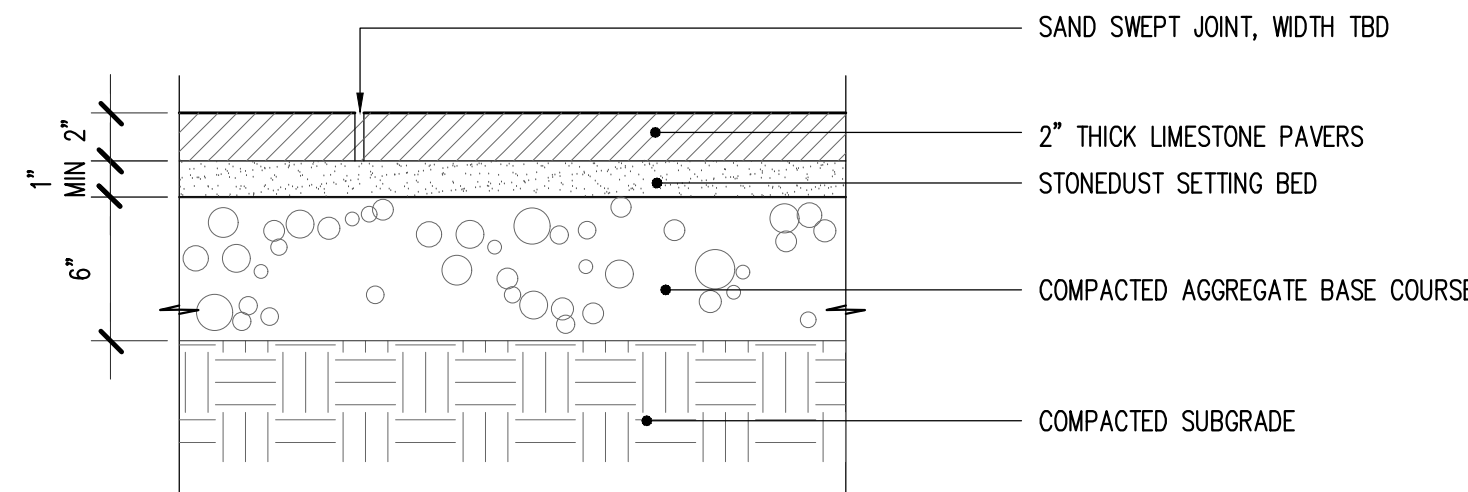


3 STONE PAVING
SCALE: 1-1/2"=1'-0"

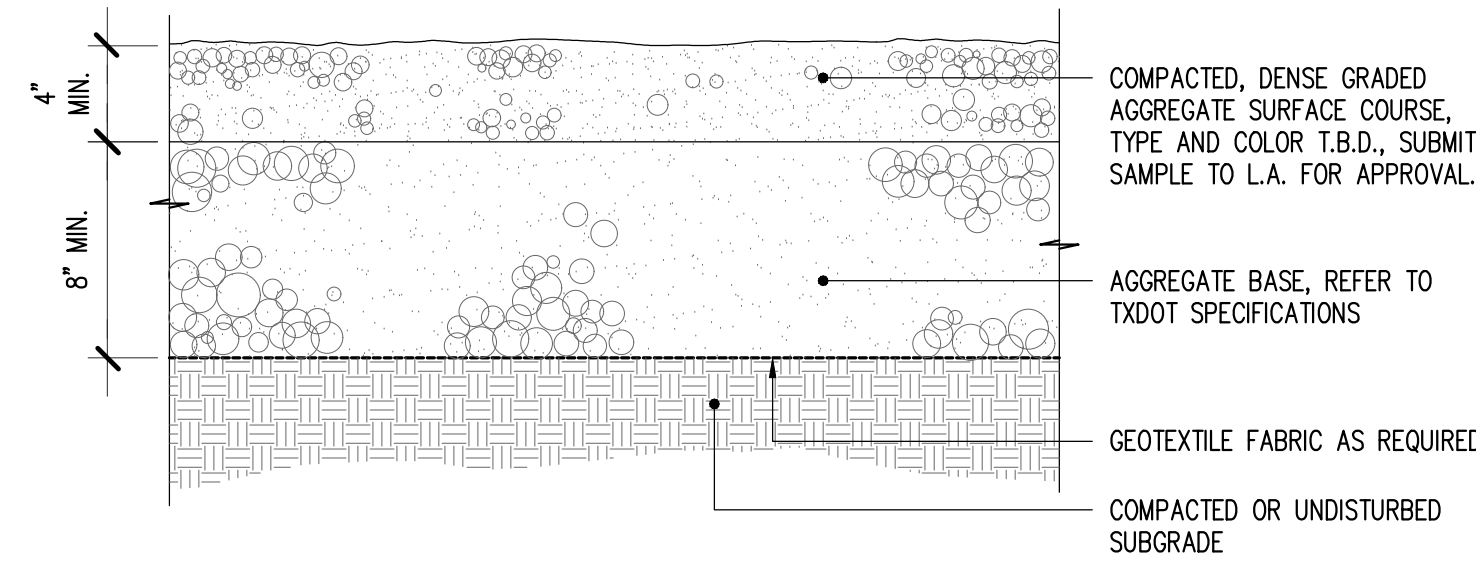


4 GRAVEL PAVING - VEHICULAR
SCALE: 1-1/2"=1'-0"

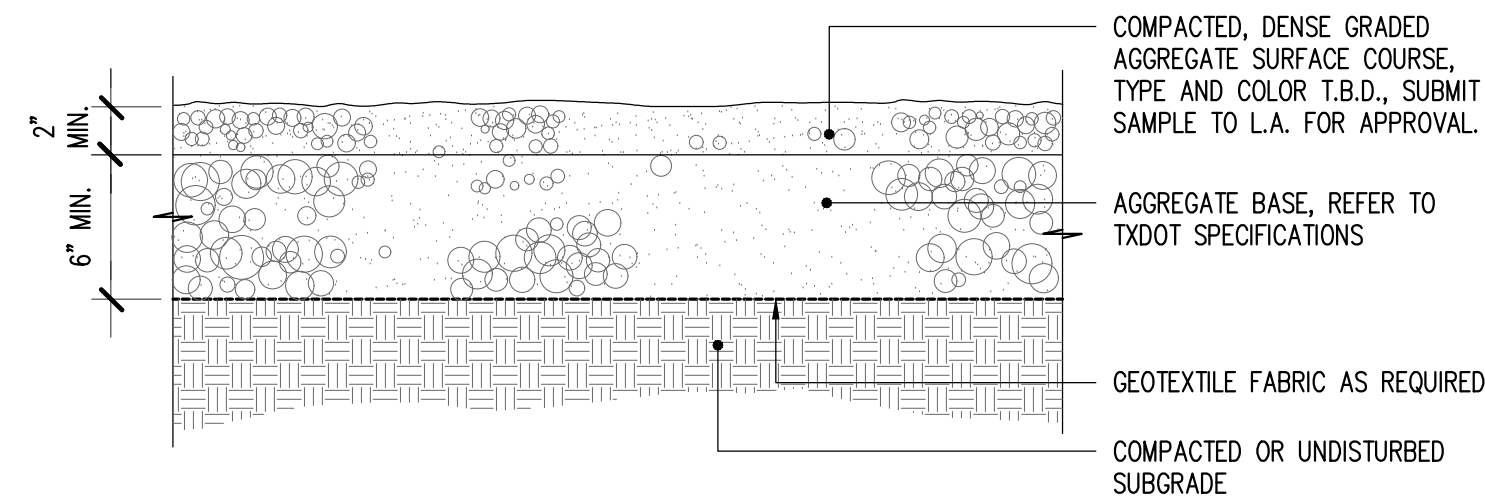


5 GRAVEL PAVING - PEDESTRIAN
SCALE: 1-1/2"=1'-0"

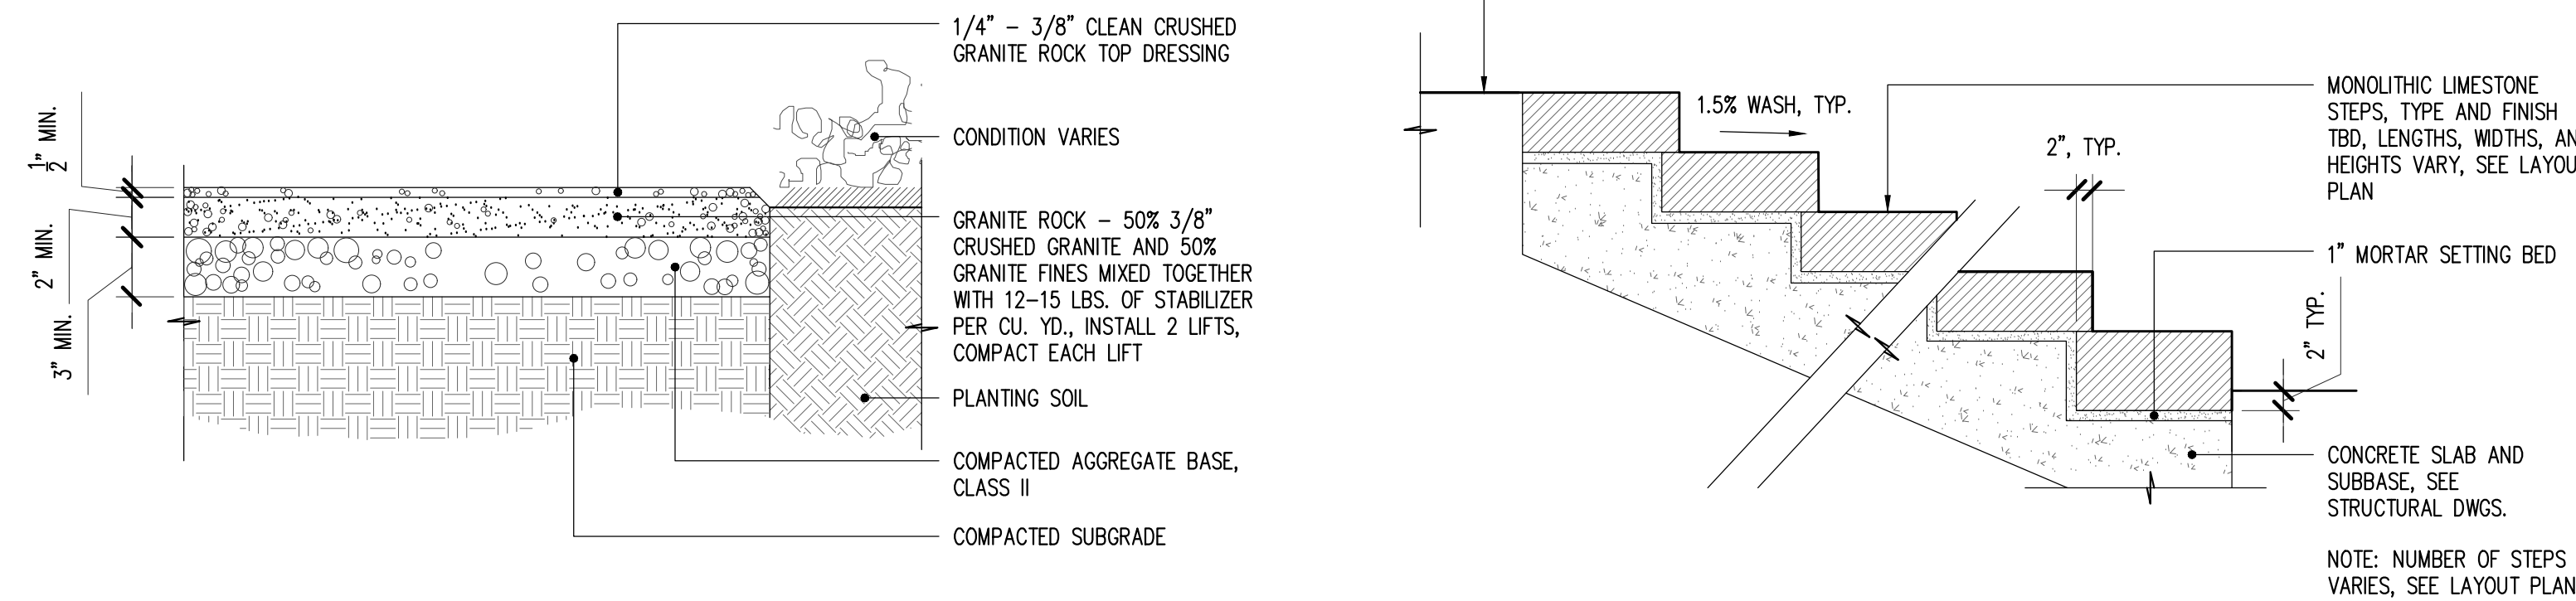


6 STABILIZED DECOMPOSED GRANITE PAVING
SCALE: 1-1/2"=1'-0"

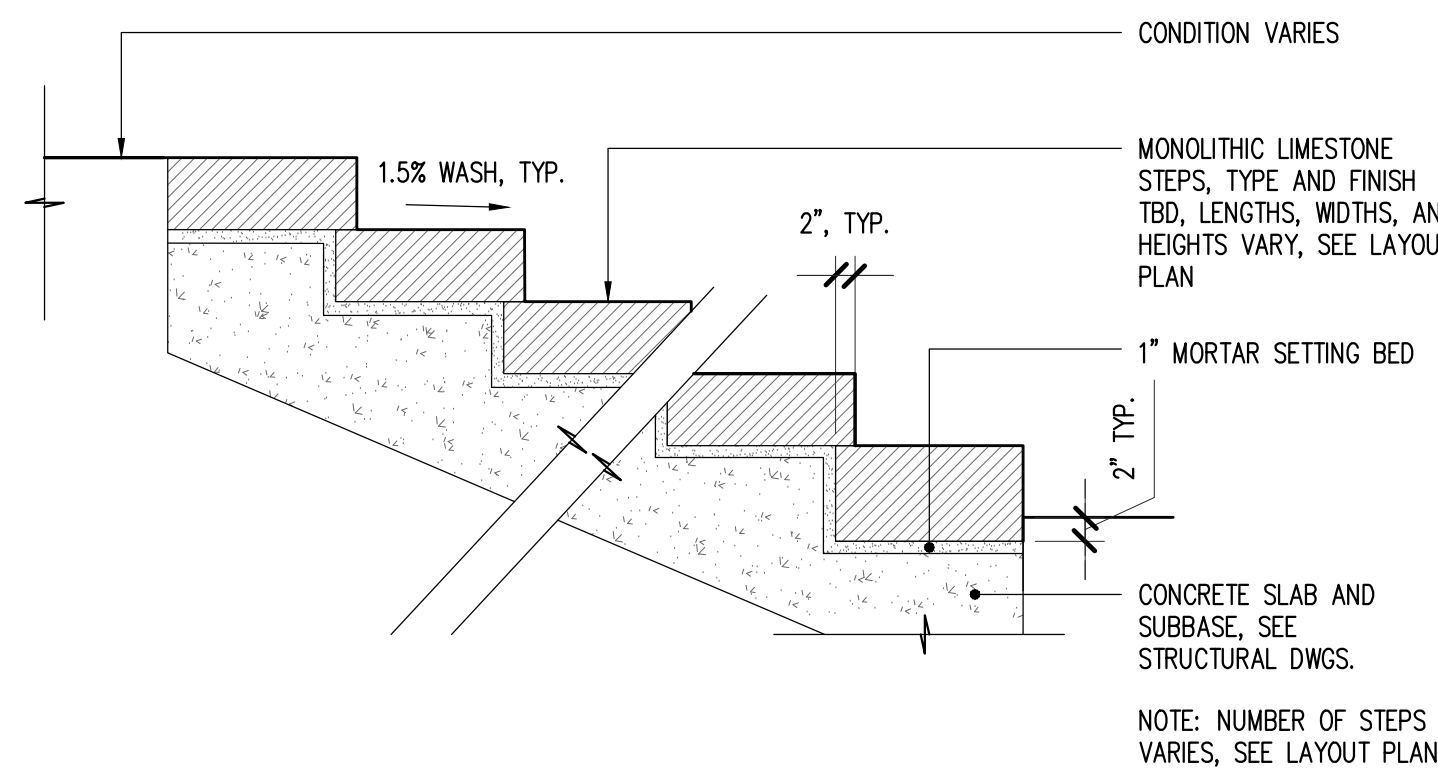


7 MONOLITHIC STONE STEP ON CONC. BASE
SCALE: 3/4"=1'-0"

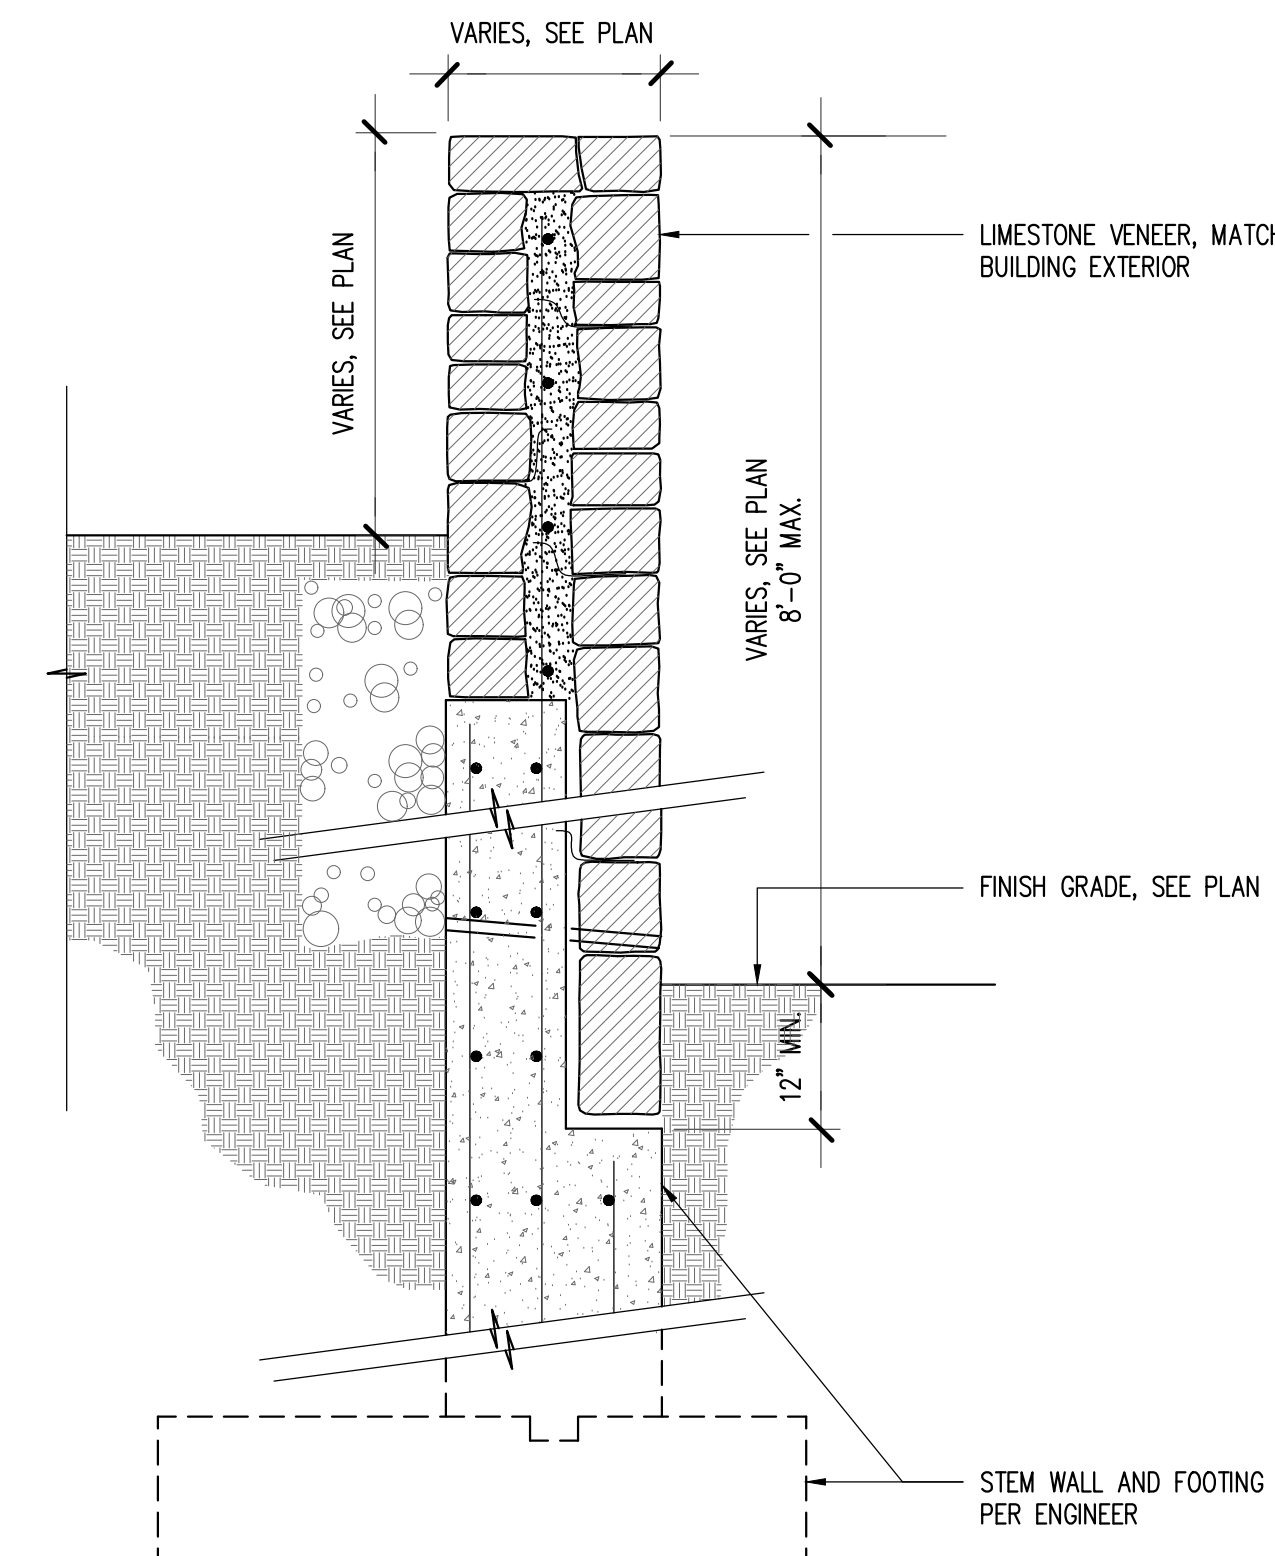

8 MASONRY WALL WITH STONE VENEER
SCALE: 3/4"=1'-0"

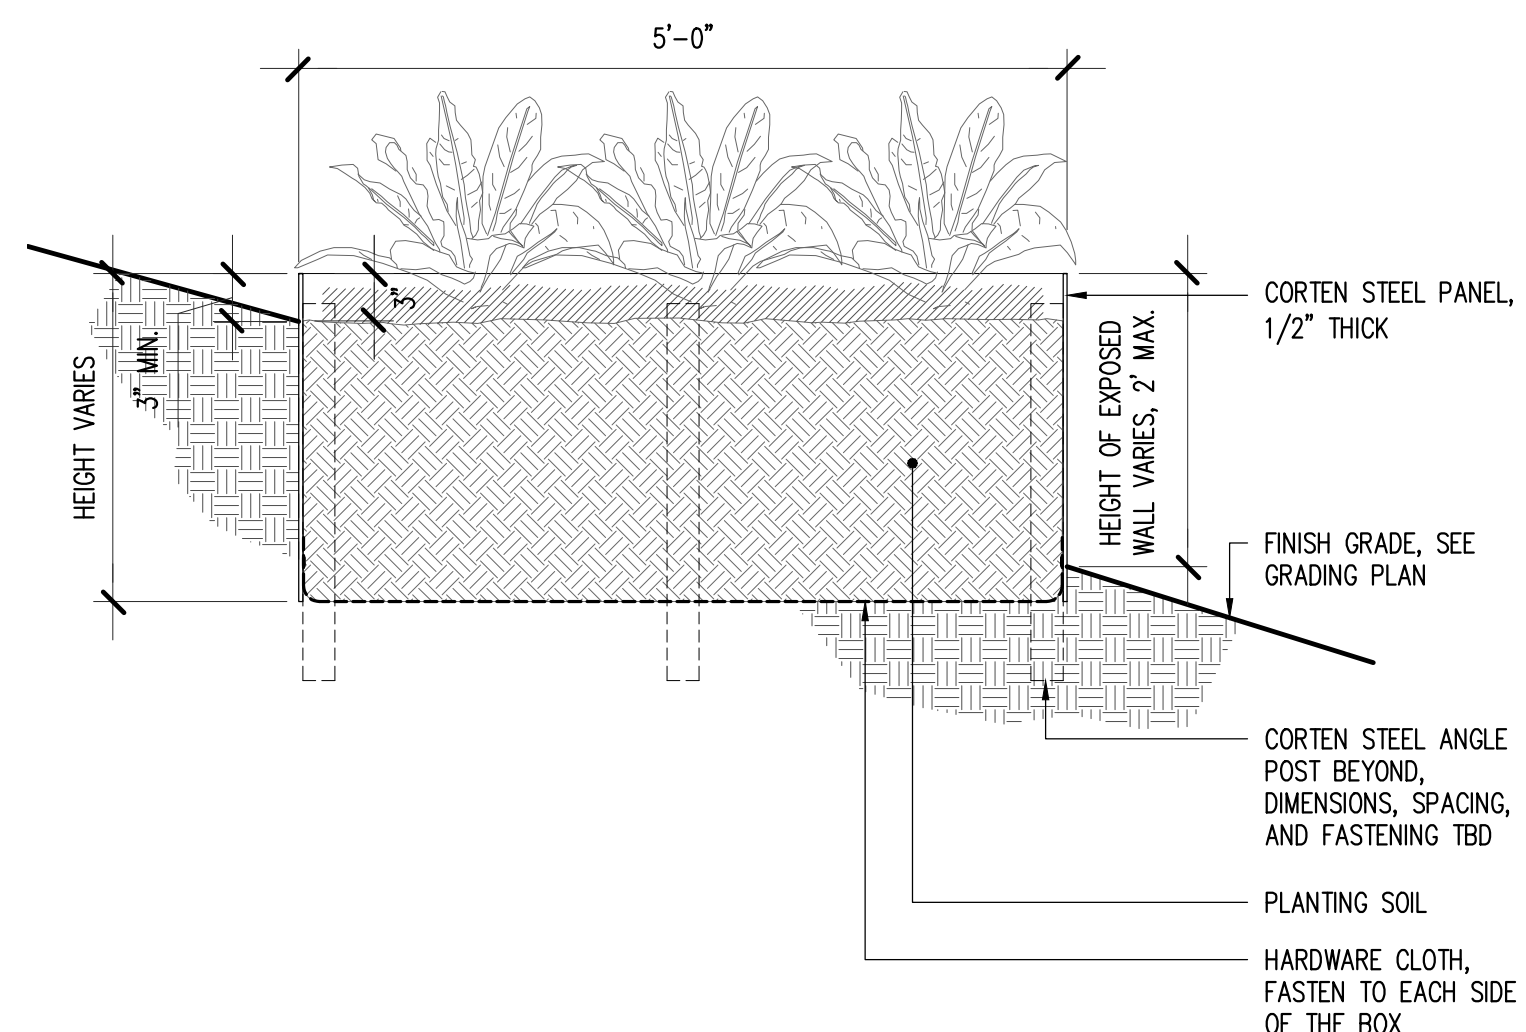

9 CORTEN STEEL PLANTER BOX
SCALE: 1"=1'-0"

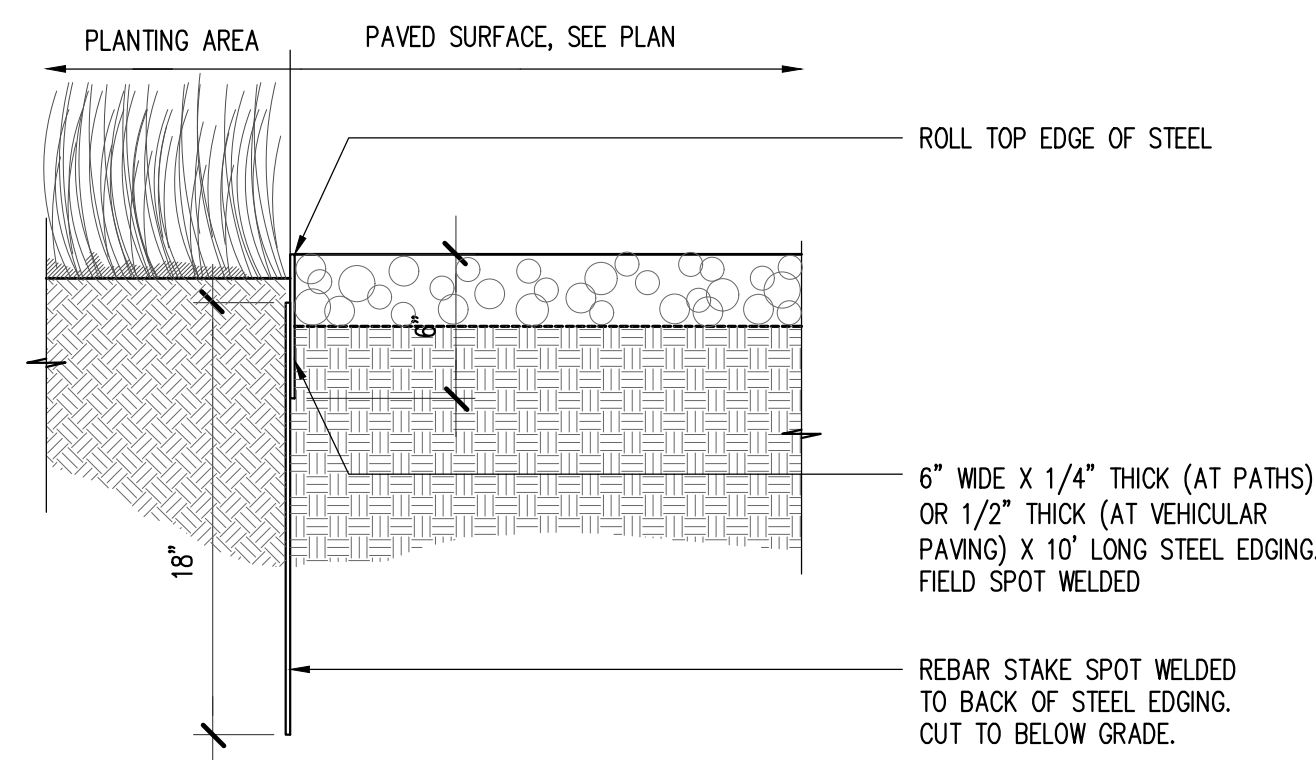

10 STEEL EDGING
SCALE: 1-1/2"=1'-0"

Rick Joy Architects 400 South Rubio Avenue Tucson, AZ 85701	Architect
Schneider Structural Engineers 435 East 9th Street Tucson, AZ 85705	Structural
EcoScience LLC dba Positive Energy 1114 S 1st St Austin, TX 78704	MEP
RDH Building Science 2101 N 34th Street #150 Seattle, WA 98103	Weatherproofing
CLL 484 South Convent Ave. Tucson, AZ 85701	Lighting Design
Bowman 1120 South Capital of Texas Hwy Building 3, Suite 220 Austin, TX 78746	Civil
Michael Boucher Landscape Architecture 457 US Route 1, Suite 2 Freeport, ME 04032	Landscape

michael boucher
landscape architecture
457 US Rte 1 Suite 2 Freeport Maine 04032 USA
p 207.865.1080 e michael@boucherlandscape.com

DRAFT COPY
-For Review Only-

Michael Boucher
Texas Professional
License 3809

**BOULDIN
RESIDENCE**
AUSTIN, TEXAS

SITE DETAILS

Date: 4 May 2023
Issued For: 100% Schematic Design - NOT FOR CONSTRUCTION
Drawn By: MBLA
Scale: AS NOTED
Sheet No.:

L4.00

Revision:

Date:




NOTES:

1. HEIGHTS: 4' AND 8' (SEE PLAN).
2. PROVIDE ALLOWANCES FOR VEHICULAR AND PEDESTRIAN GATES (SEE PLAN).
3. FINAL DESIGN TBD.




1 WOOD FENCE, 4' AND 8' HIGH — REPRESENTATIVE IMAGE
SCALE: NTS

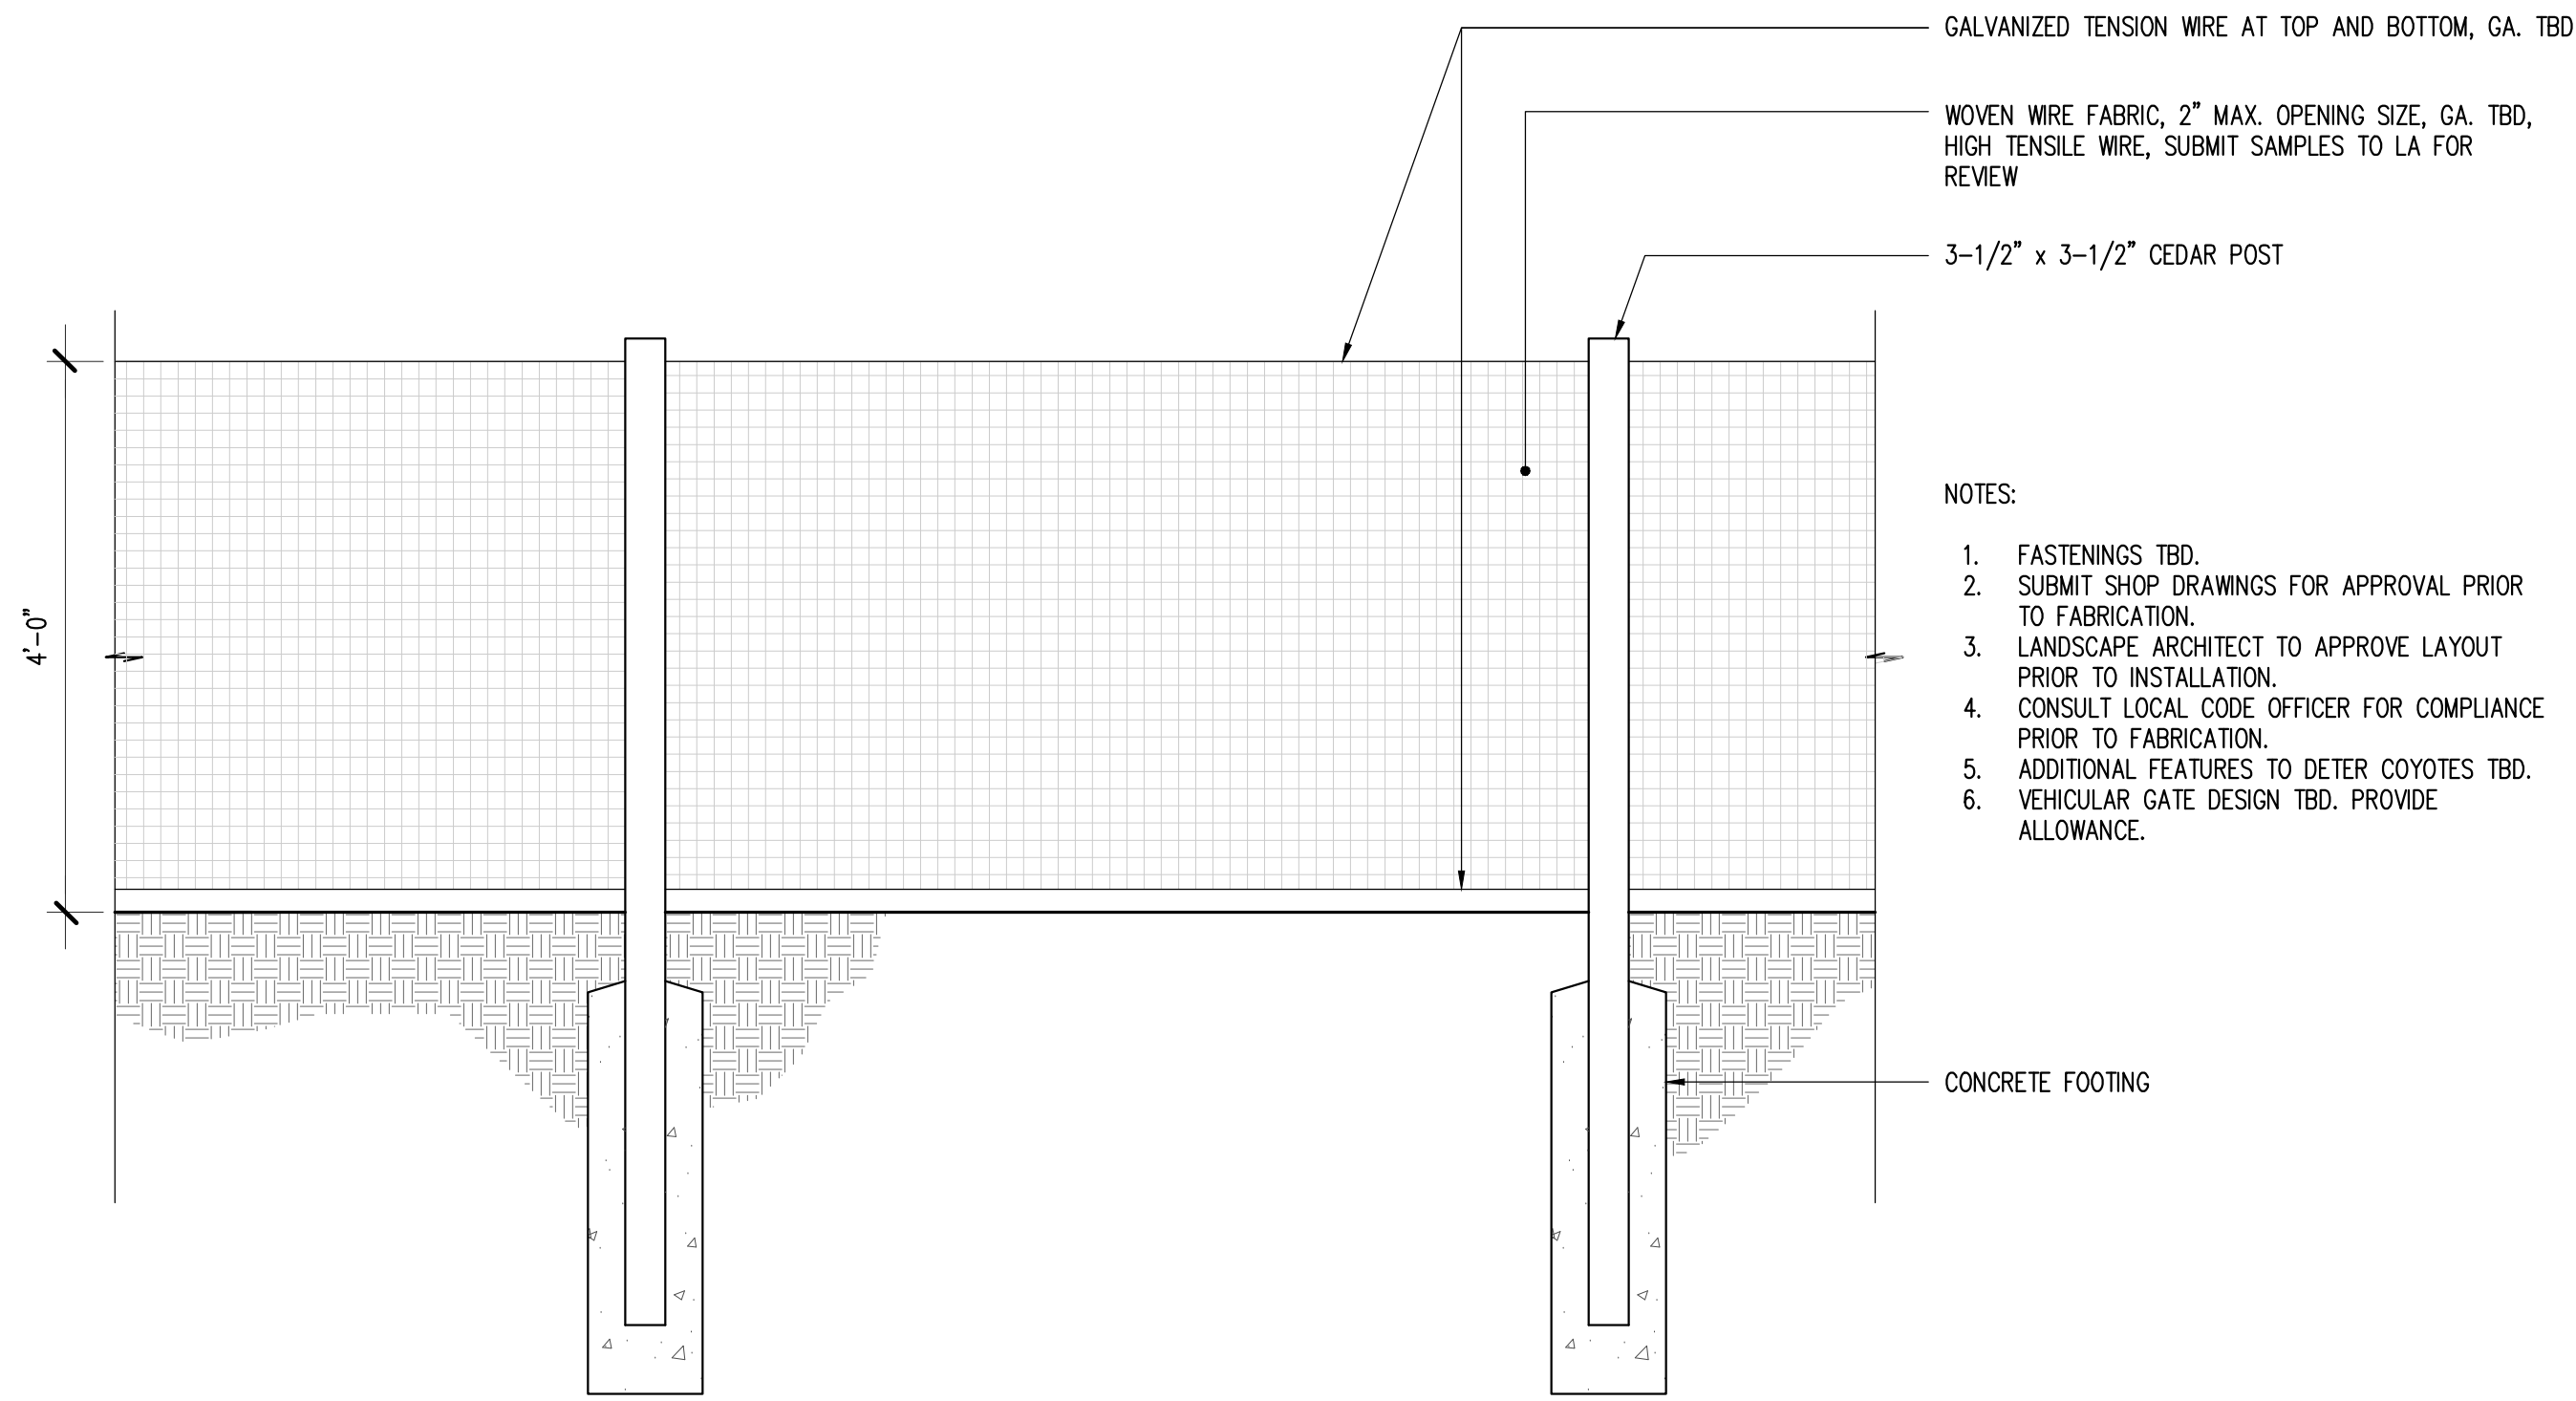

NOTES:

1. FASTENINGS TBD.
2. SUBMIT SHOP DRAWINGS FOR APPROVAL PRIOR TO FABRICATION.
3. LANDSCAPE ARCHITECT TO APPROVE LAYOUT PRIOR TO INSTALLATION.
4. CONSULT LOCAL CODE OFFICER FOR COMPLIANCE PRIOR TO FABRICATION.
5. ADDITIONAL FEATURES TO DETER COYOTES TBD.
6. VEHICULAR GATE DESIGN TBD. PROVIDE ALLOWANCE.

2 WOVEN WIRE FENCE, 4' HIGH
SCALE: 3/4"=1'-0"

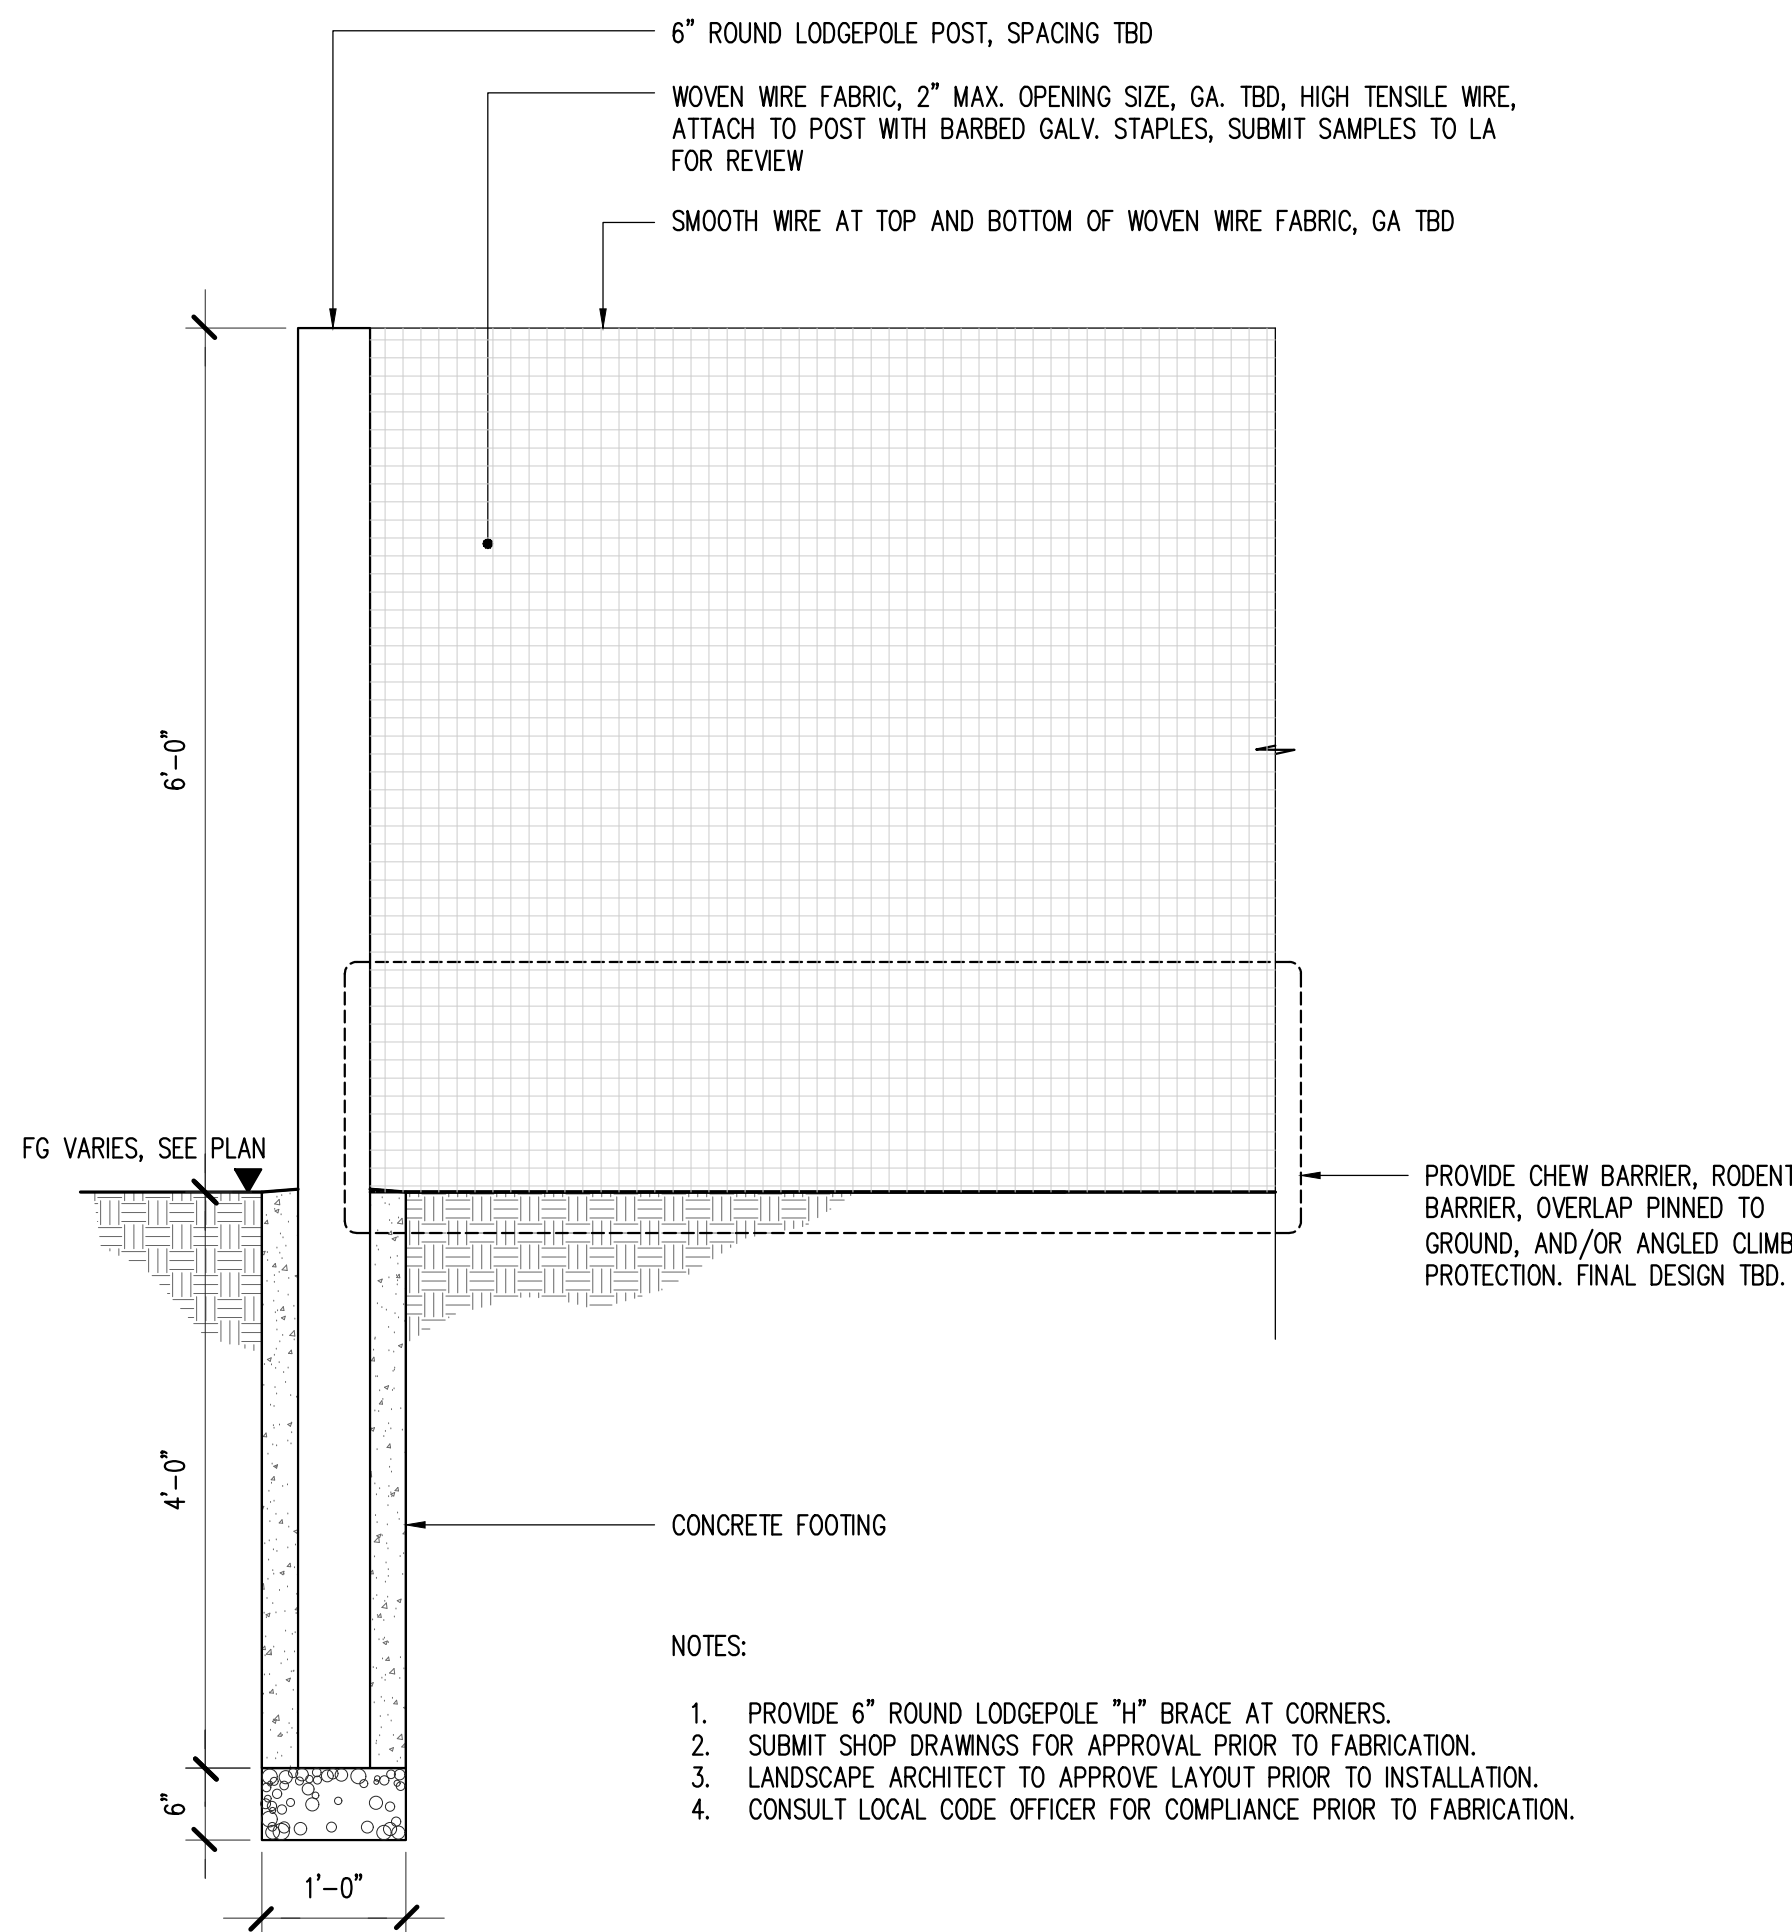

NOTES:

1. PROVIDE 6" ROUND LODGEPOLE "H" BRACE AT CORNERS.
2. SUBMIT SHOP DRAWINGS FOR APPROVAL PRIOR TO FABRICATION.
3. LANDSCAPE ARCHITECT TO APPROVE LAYOUT PRIOR TO INSTALLATION.
4. CONSULT LOCAL CODE OFFICER FOR COMPLIANCE PRIOR TO FABRICATION.

3 WOVEN WIRE COYOTE FENCE, 6' HIGH
SCALE: 3/4"=1'-0"

Rick Joy Architects 400 South Ruby Avenue Tucson, AZ 85701	Architect
Schneider Structural Engineers 435 East 9th Street Tucson, AZ 85705	Structural
EcoScience LLC dba Positive Energy 1114 S 1st St Austin, TX 78704	MEP
RDH Building Science 2101 N 34th Street #150 Seattle, WA 98103	Weatherproofing
CLL 484 South Convent Ave. Tucson, AZ 85701	Lighting Design
Bowman 1120 South Capital of Texas Hwy Building 3, Suite 220 Austin, TX 78746	Civil
Michael Boucher Landscape Architecture 457 US Route 1, Suite 2 Freeport, ME 04032	Landscape

michael boucher
landscape architecture
457 US Rte 1 Suite 2 Freeport Maine 04032 USA
p 207.865.1080 e michael@boucherlandscape.com

DRAFT COPY
-For Review Only-

Michael Boucher
Texas Professional
License 3809

**BOULDIN
RESIDENCE**

AUSTIN, TEXAS

SITE DETAILS

Date:	4 May 2023
Issued For:	100% Schematic Design - NOT FOR CONSTRUCTION
Drawn By:	MBLA
Scale:	AS NOTED
Sheet No.:	

L4.01



Rick Joy Architects 600 South Ruby Avenue Tucson, AZ 85701	Architect
Schneider Structural Engineers 435 East 59th Street Tucson, AZ 85705	Structural
Ecobalance LLC dba Positive Energy 1114 S 1st St Austin, TX 78704	MEP
RDH Building Science 210 N 34th Street #150 Seattle, WA 98103	Weatherproofing
CLL 484 South Convent Ave. Tucson, AZ 85701	Lighting Design
Bowman 1120 South Capital of Texas Hwy Building 3, Suite 220 Austin, TX 78746	Civil
Michael Boucher Landscape Architects 437 US Route 1, Suite 2 Fresno, ME 04032	Landscape

michael boucher
landscape architecture
457 US Rte 1 Suite 2 Freeport Maine 04032 USA
p 207.865.1080 e michael@boucherlandscape.com

DRAFT COPY
-For Review Only-

Michael Boucher
Texas Professional
License 3809

BOULDIN
RESIDENCE
AUSTIN, TEXAS

PLANTING DETAILS

Date:	4 May 2023
Issued For:	100% Schematic Design - NOT FOR CONSTRUCTION
Drawn By:	MBLA
Scale:	AS NOTED
Sheet No.:	

L4.02