


1 REAR (WEST) ELEVATION
Scale: 1/4" = 1'-0"



2 FRONT (EAST) ELEVATION
Scale: 1/4" = 1'-0"

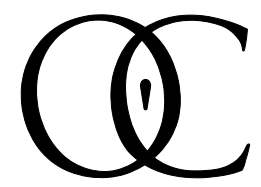

O'Connell
ARCHITECTURE

3908 AVENUE B, #309
AUSTIN, TEXAS 78751
512/751-1374

NOT FOR
CONSTRUCTION
TERESA O'CONNELL
#15432

Moore-Williams House
1312 Newning Ave
AUSTIN, TEXAS 78704


ISSUE DATE
PRINT: 7/7/23

SHEET NAME


ELEVATIONS

SHEET NUMBER


A-221

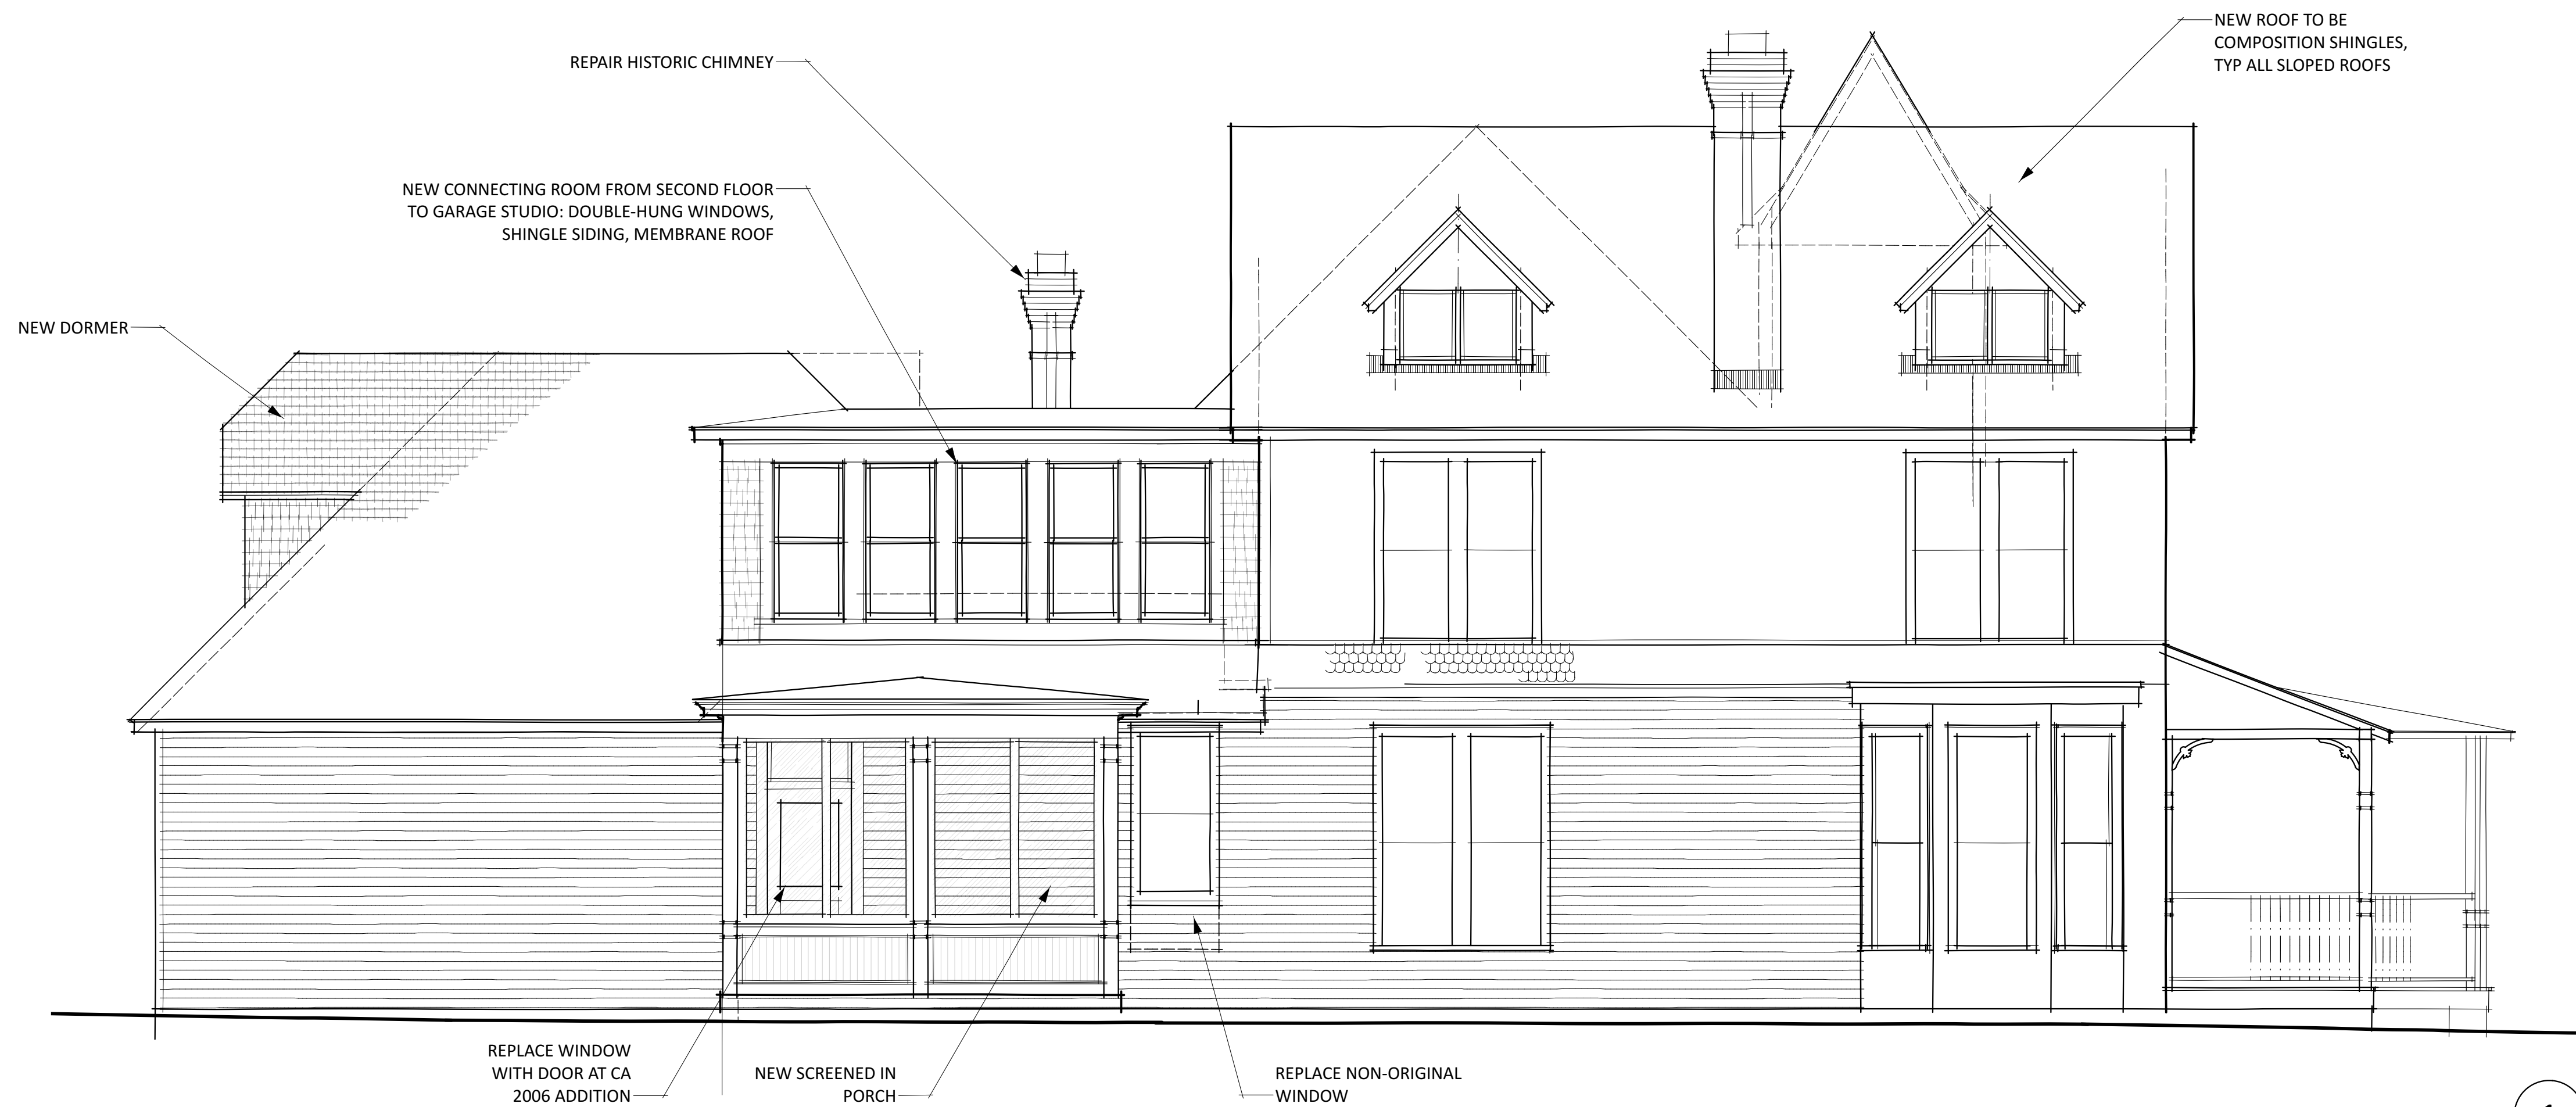

1 SOUTH ELEVATION
Scale: 1/4" = 1'-0"

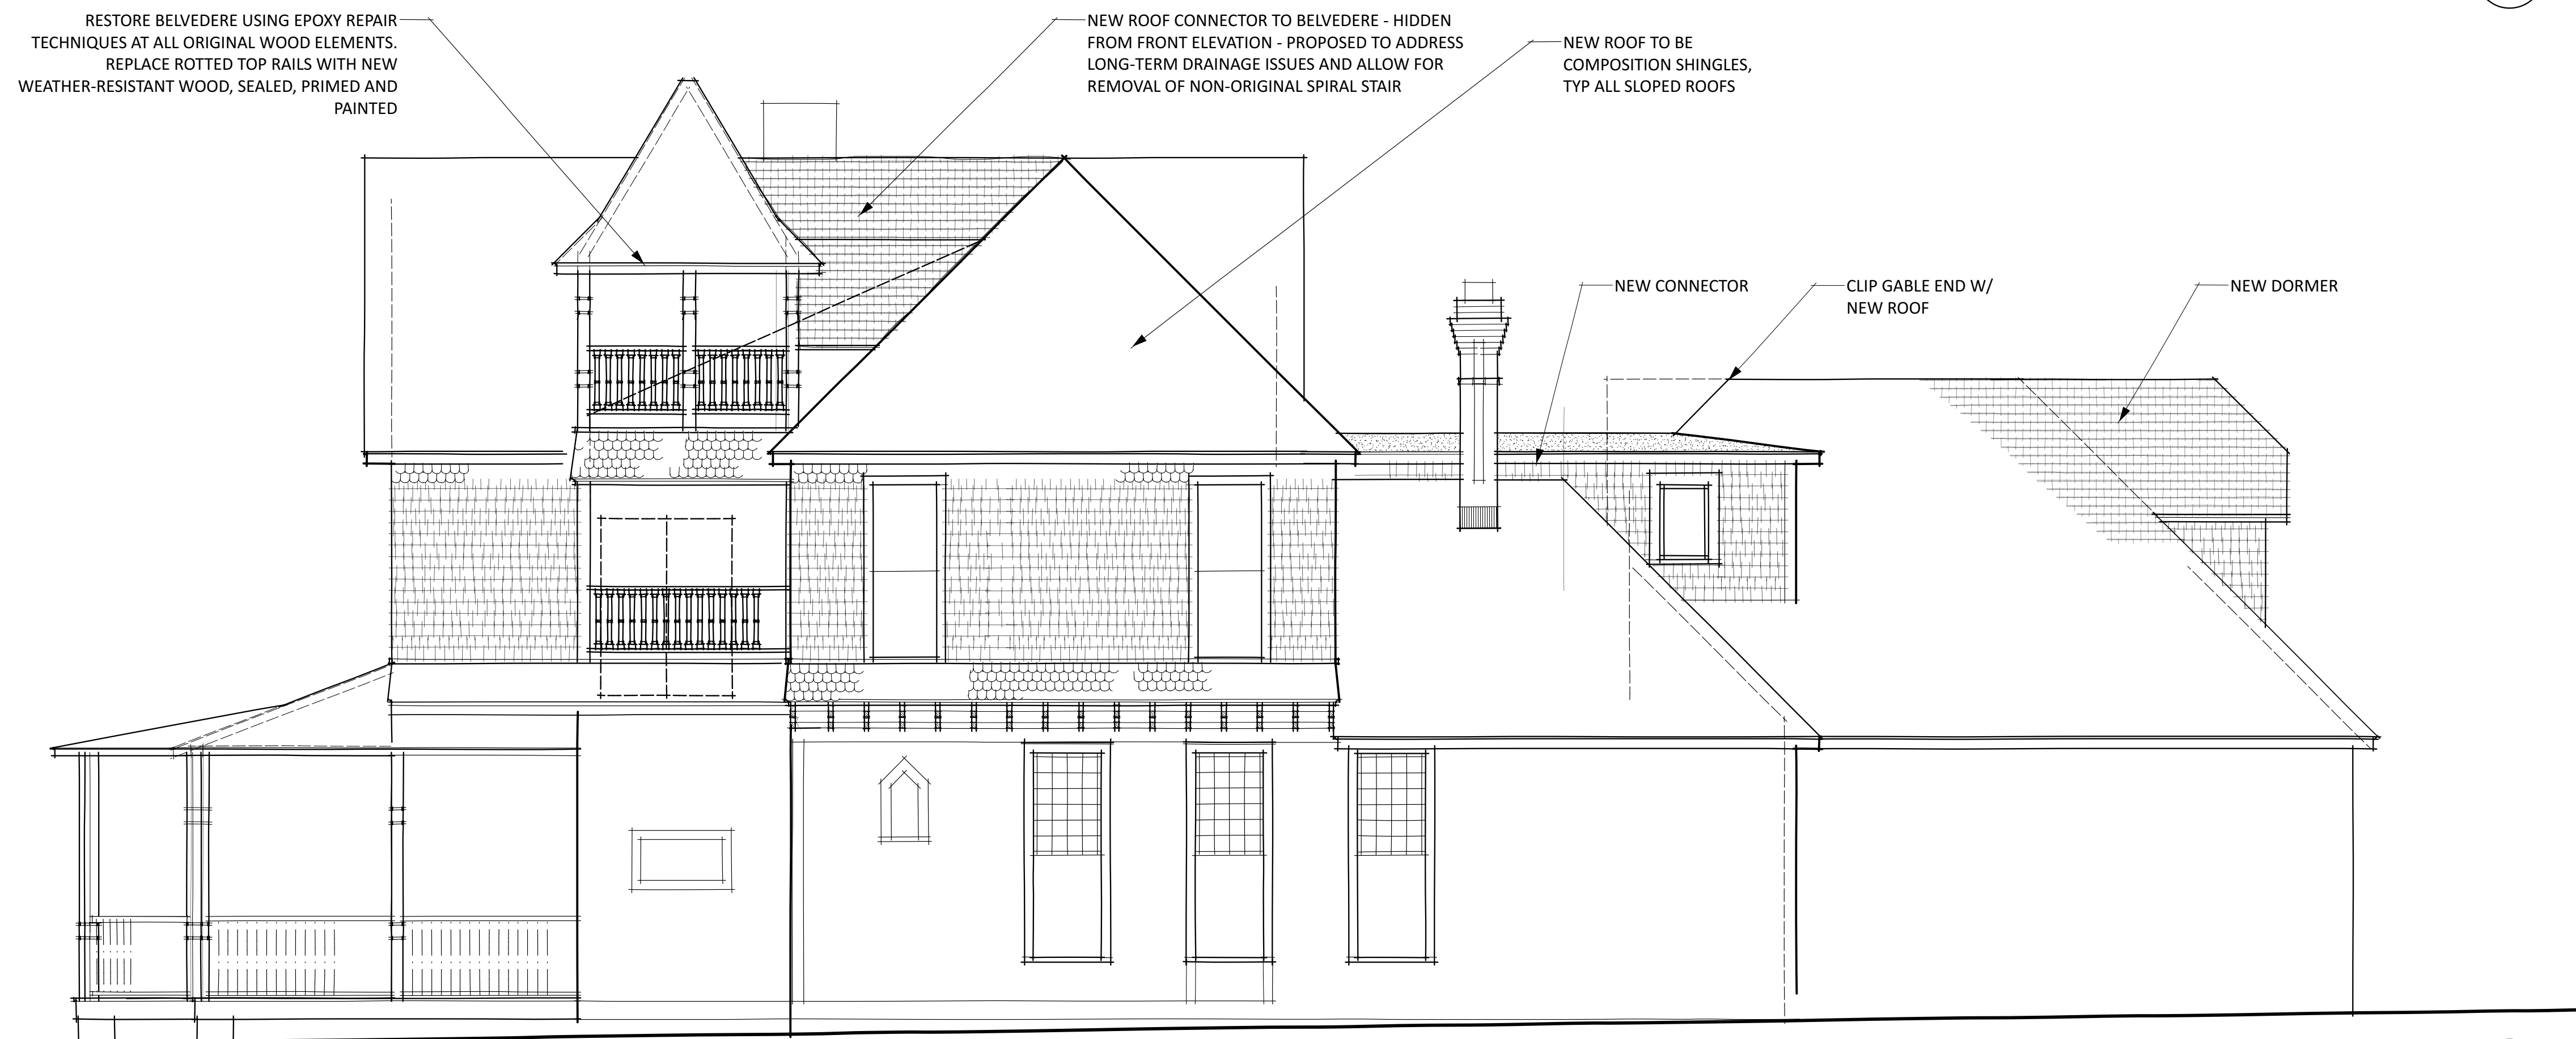

2 NORTH ELEVATION
Scale: 1/4" = 1'-0"

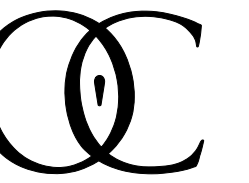

O'Connell
ARCHITECTURE

3908 AVENUE B, #309
AUSTIN, TEXAS 78751
512 | 751-1374

NOT FOR
CONSTRUCTION
TERESA O'CONNELL
#15432

Moore-Williams House
1312 Newning Ave
AUSTIN, TEXAS 78704


ISSUE DATE
PRINT: 7/7/23

SHEET NAME



ELEVATIONS


SHEET NUMBER

A-222

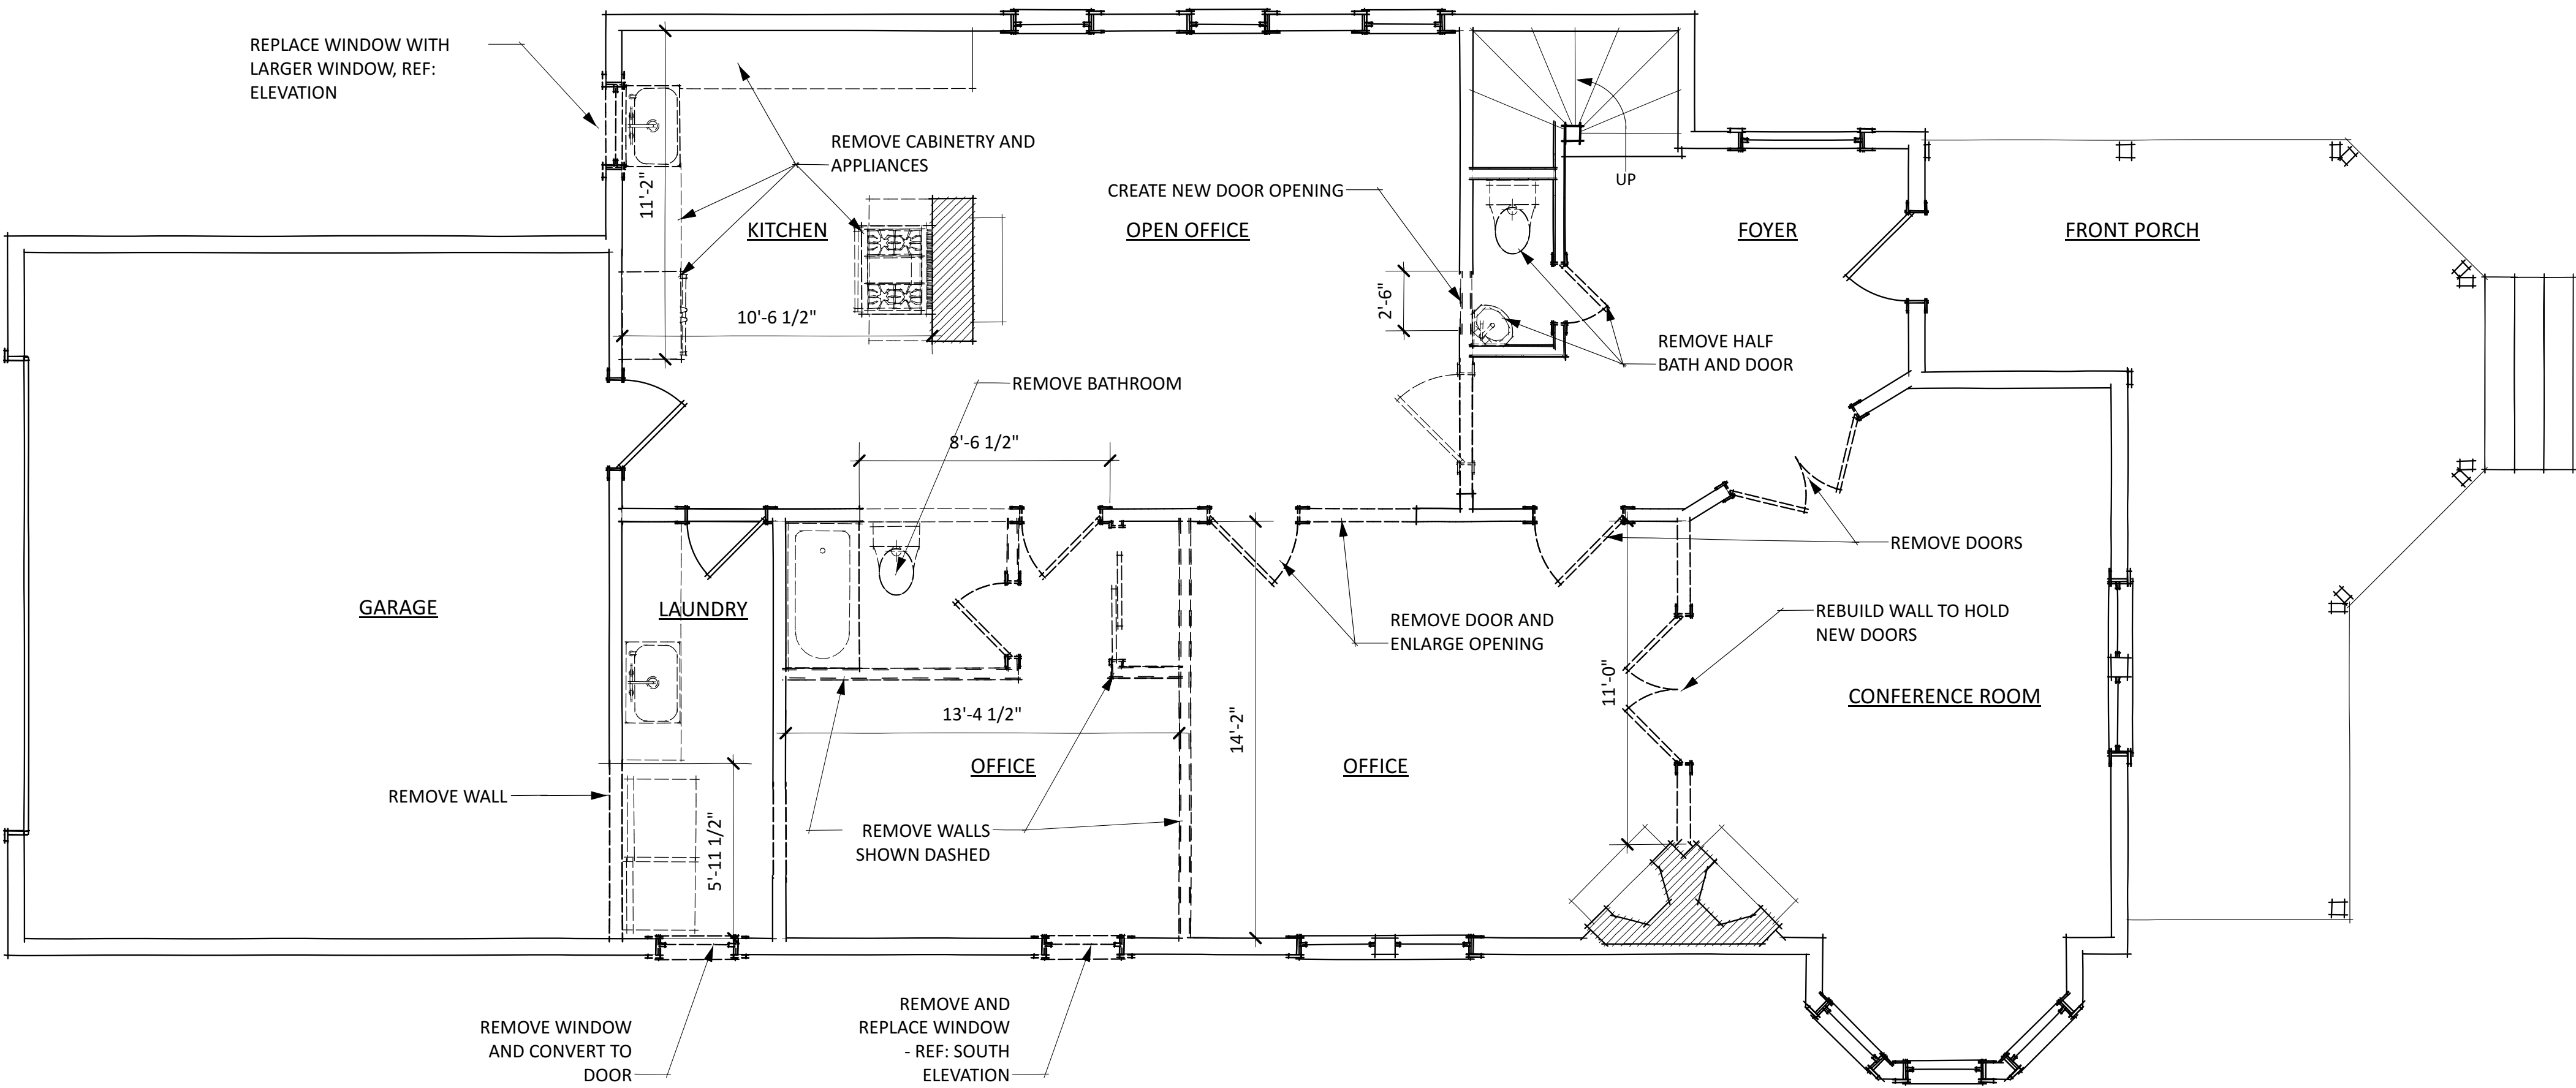

1 FIRST FLOOR DEMO PLAN
Scale: 1/4" = 1'-0"

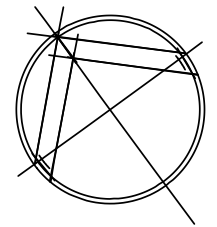
 


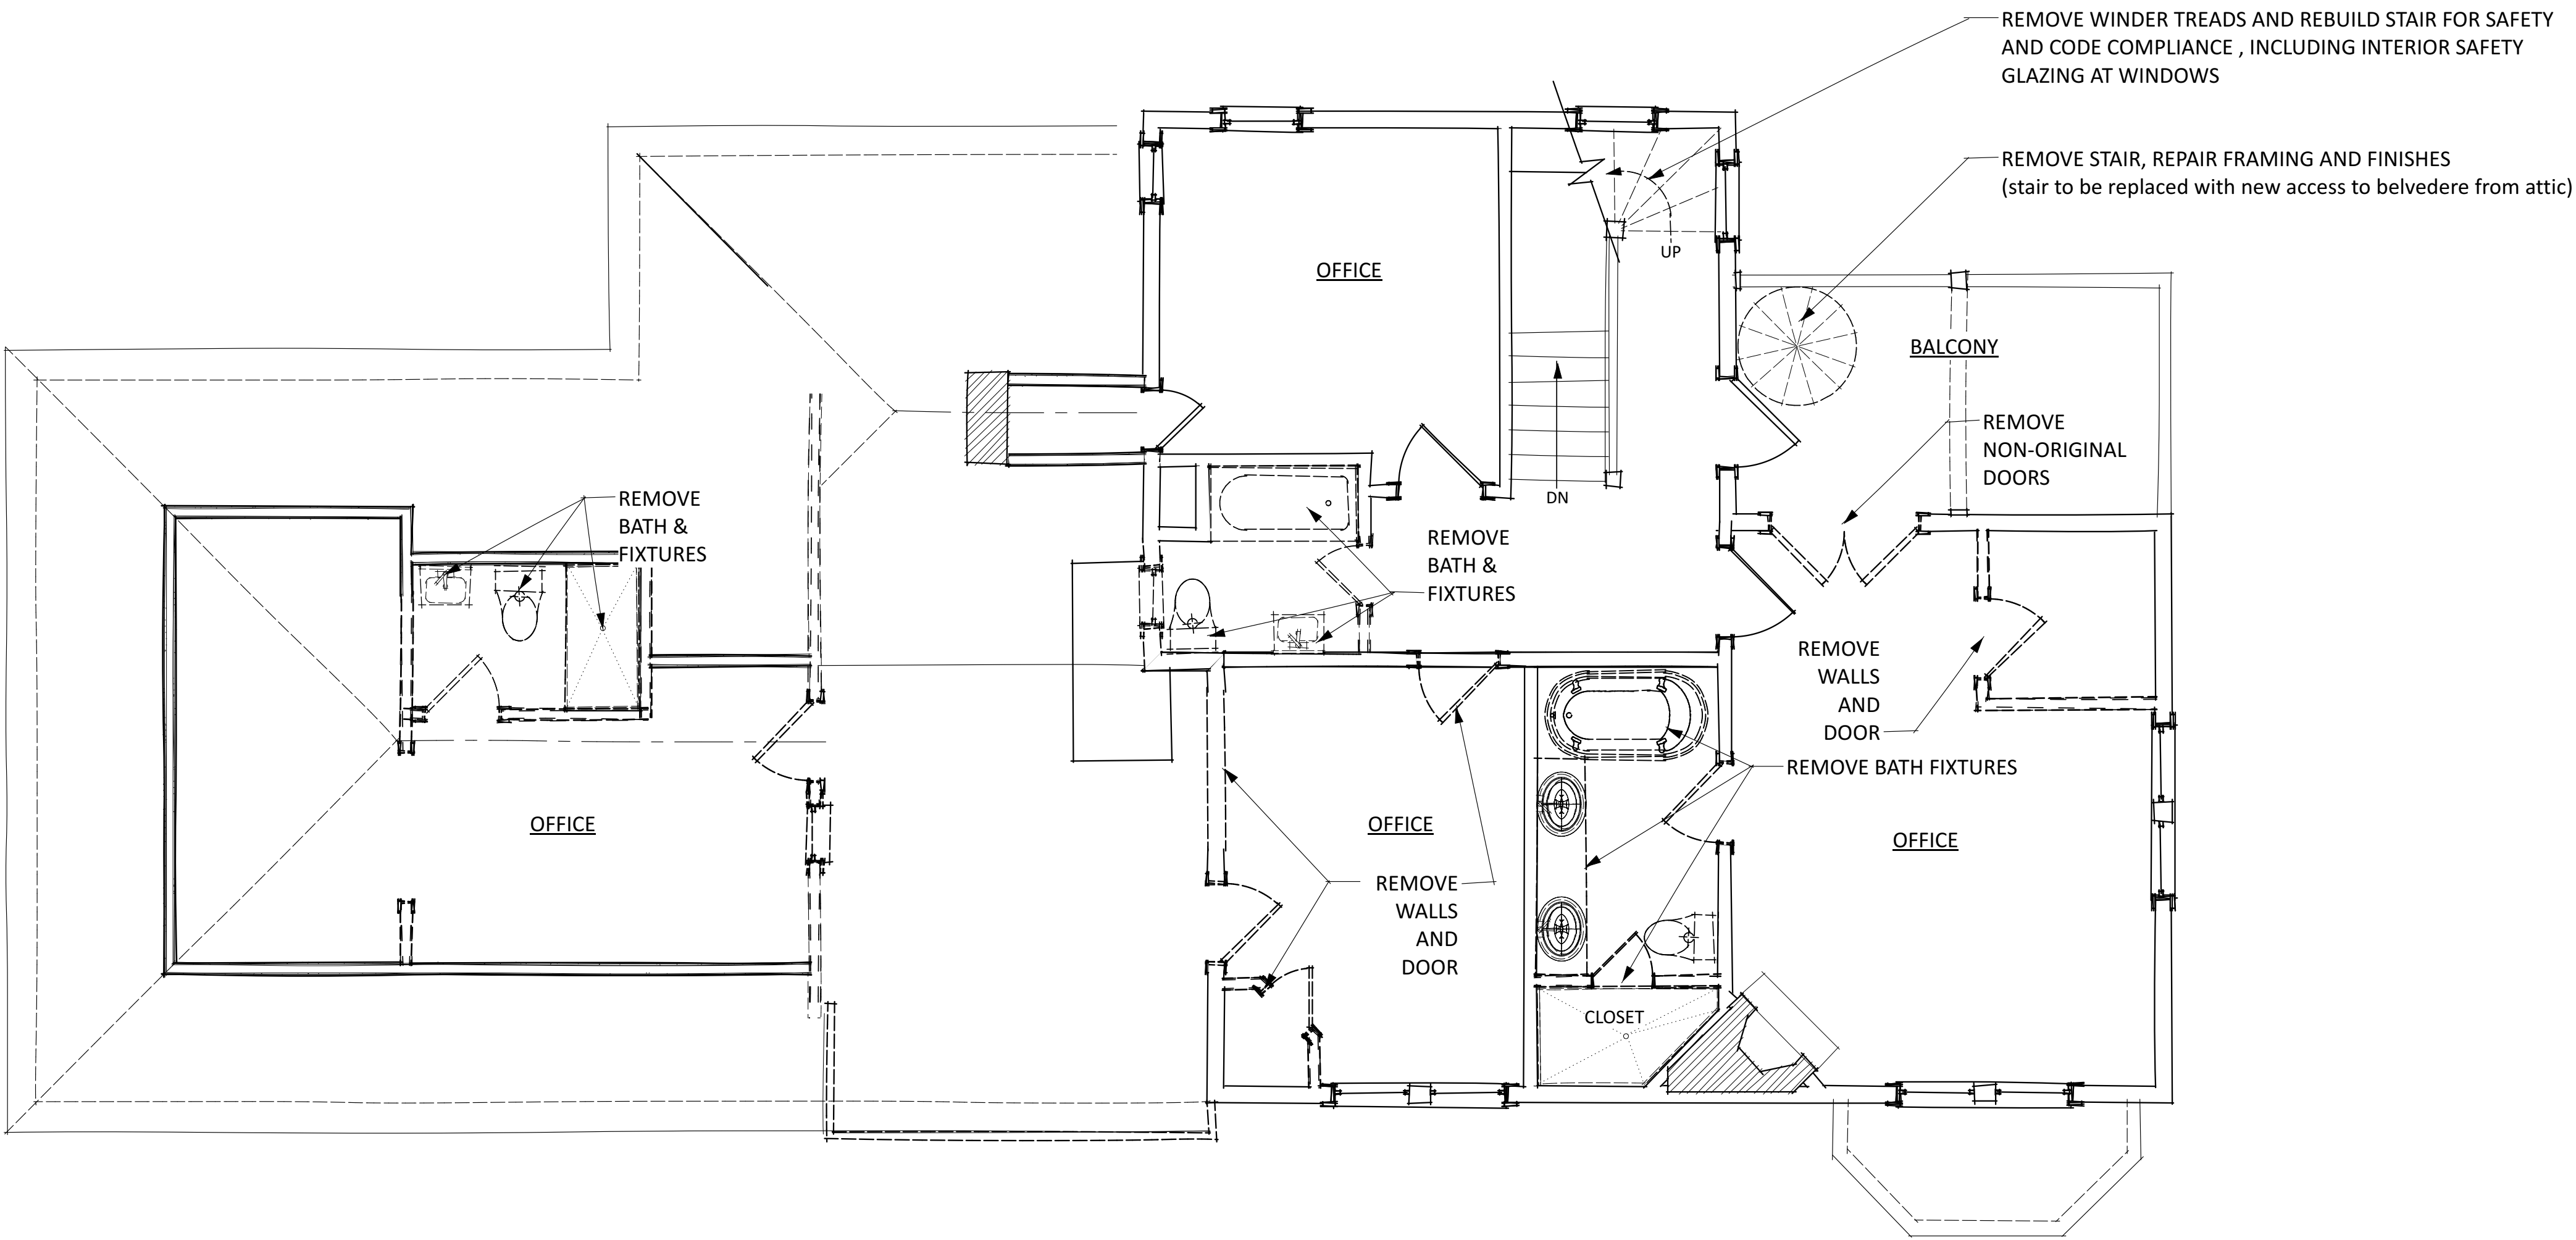

NOTES

(*) FIREPLACE SCOPE TO INCLUDE CHIMNEY INSPECTION FOR LEAKS, REPOINTING CHIMNEY IF NEEDED, NEW CHIMNEY CAP, AND FITTING FIREPLACE HEARTHS WITH GAS SERVICE AND LOGS

1 SECOND FLOOR DEMO PLAN
Scale: 1/4" = 1'-0"

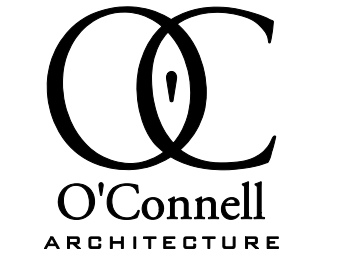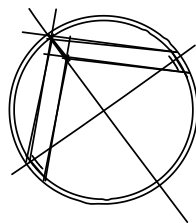

3908 AVENUE B, #309
AUSTIN, TEXAS 78751
512|751-1374

NOT FOR
CONSTRUCTION
TERESA O'CONNELL
#15432

Moore-Williams House
1312 Newning Ave
AUSTIN, TEXAS 78704

ISSUE DATE
HLC DRAFT 7/7/23


PRINT: 7/7/23

SHEET NAME


SECOND
FLOOR DEMO
PLAN

SHEET NUMBER


A-112

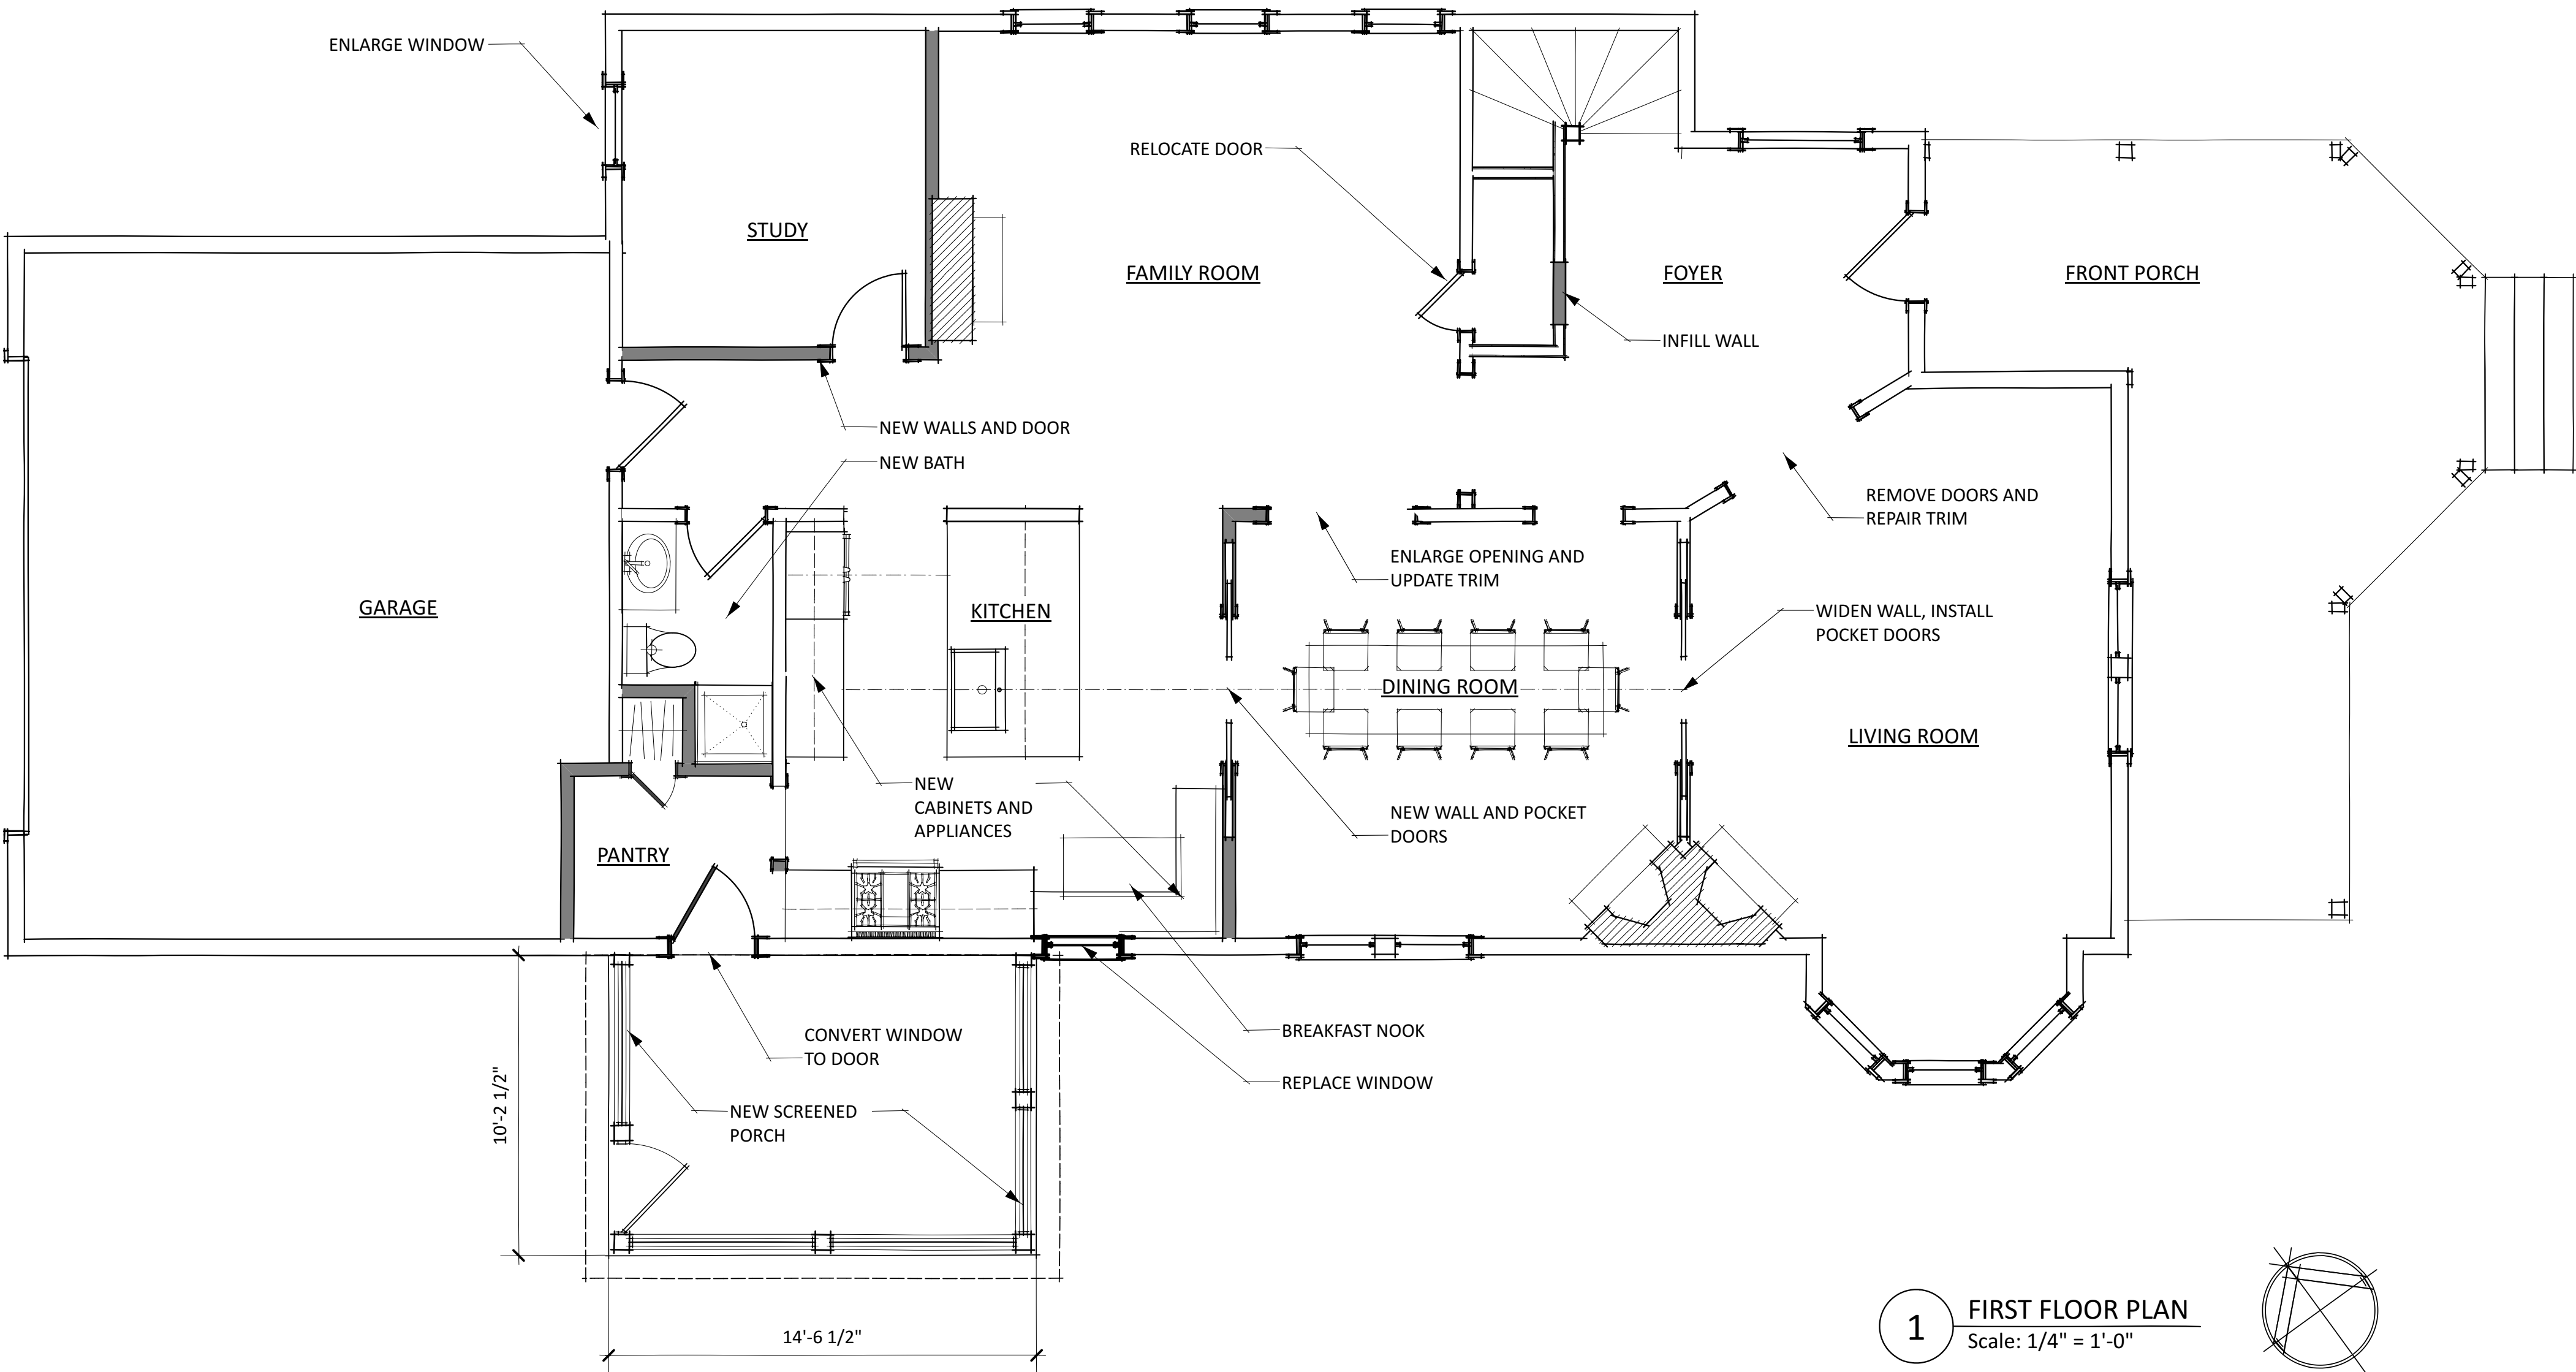

1 FIRST FLOOR PLAN
Scale: 1/4" = 1'-0"

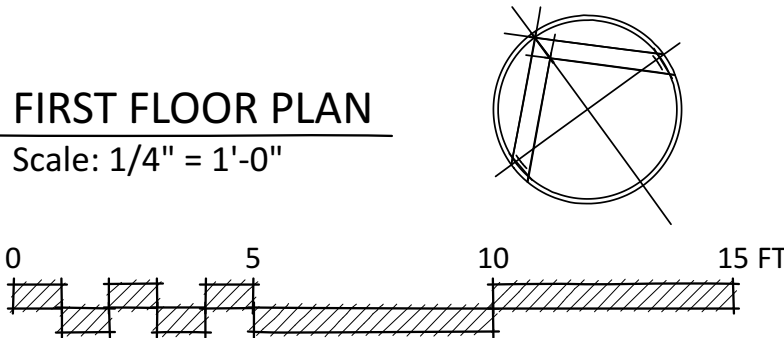


NOTE:
DRAWINGS ARE PRELIMINARY, SUBJECT TO
REFINEMENT AND FURTHER VERIFIATION

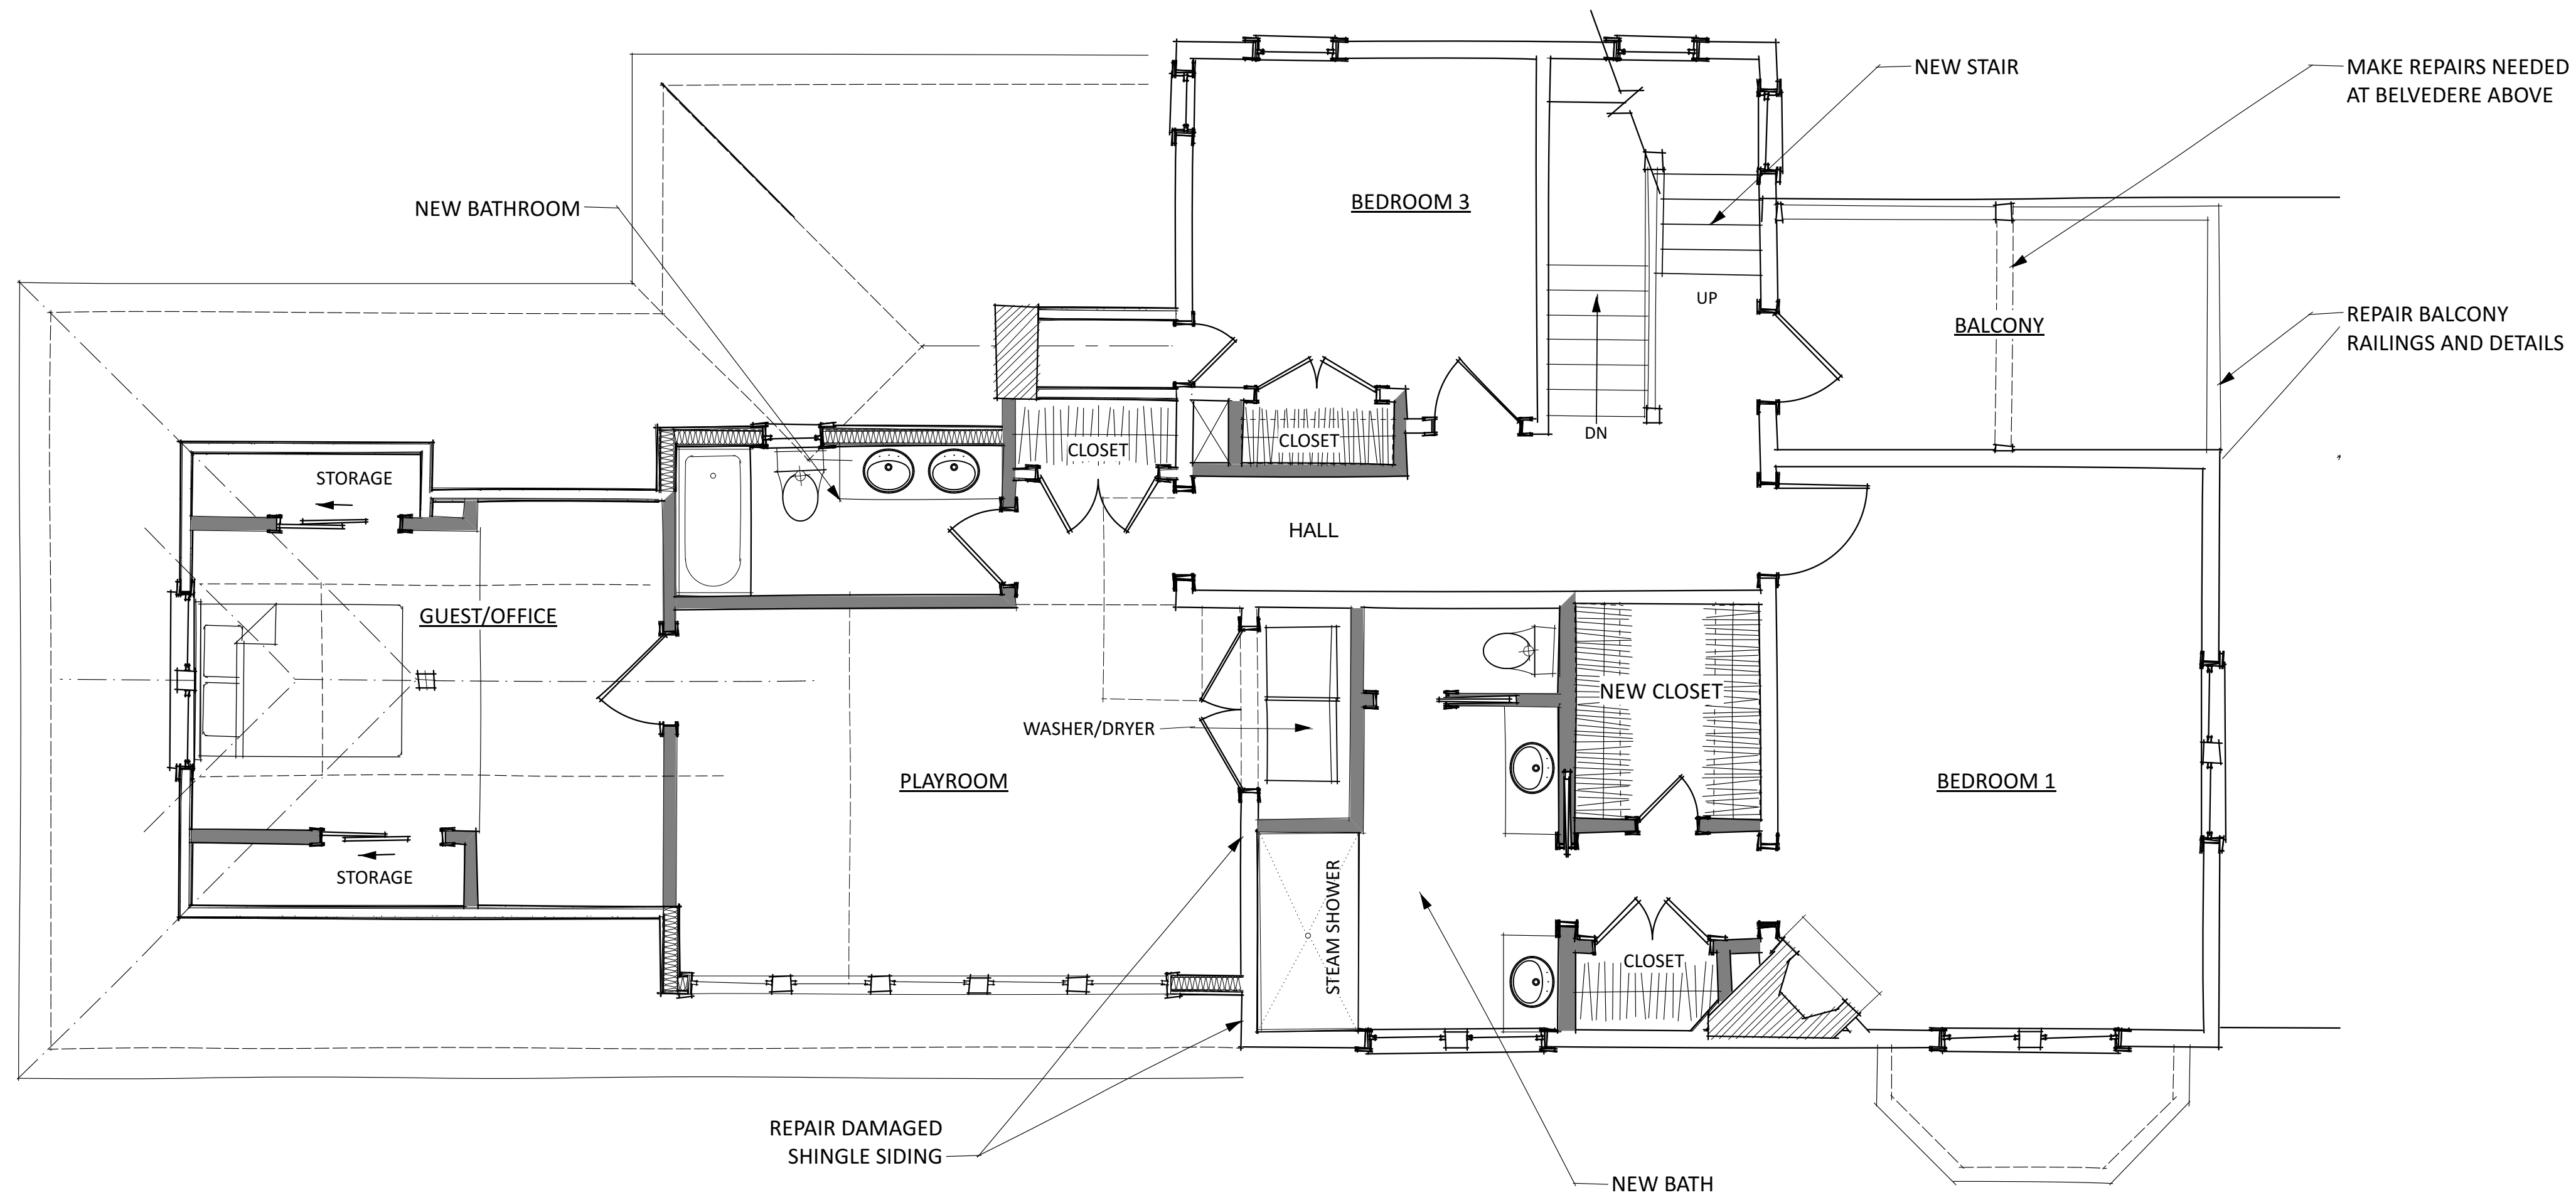

1 SECOND FLOOR PLAN
Scale: 1/4" = 1'-0"

0 5 10 15 FT

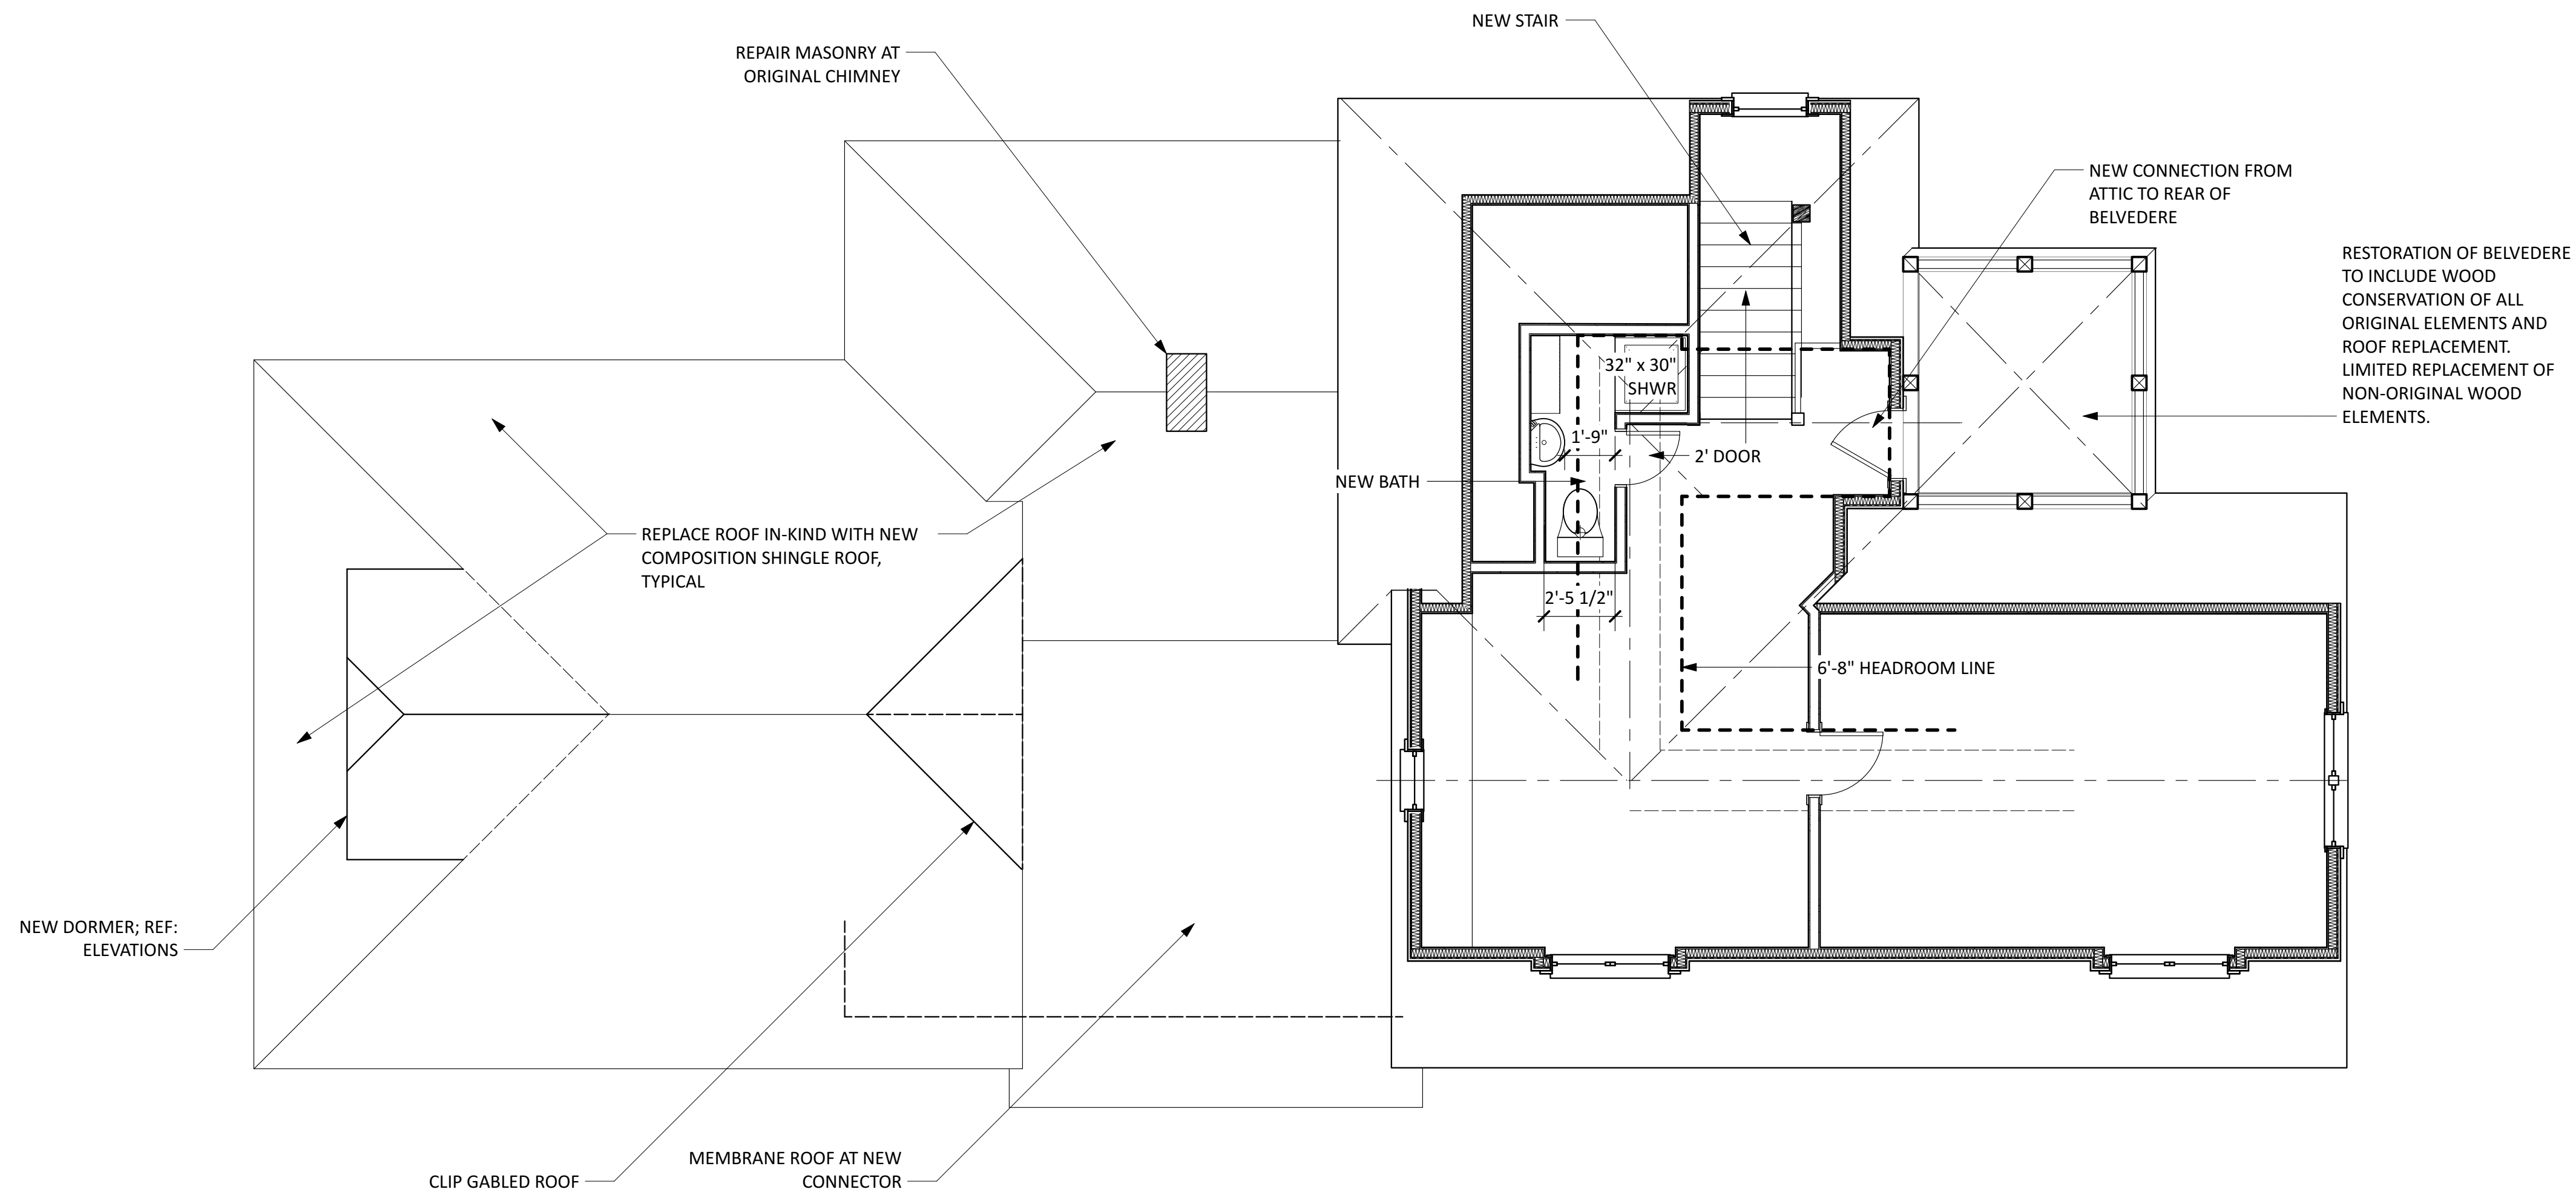

1 ATTIC PLAN
Scale: 1/4" = 1'-0"

