



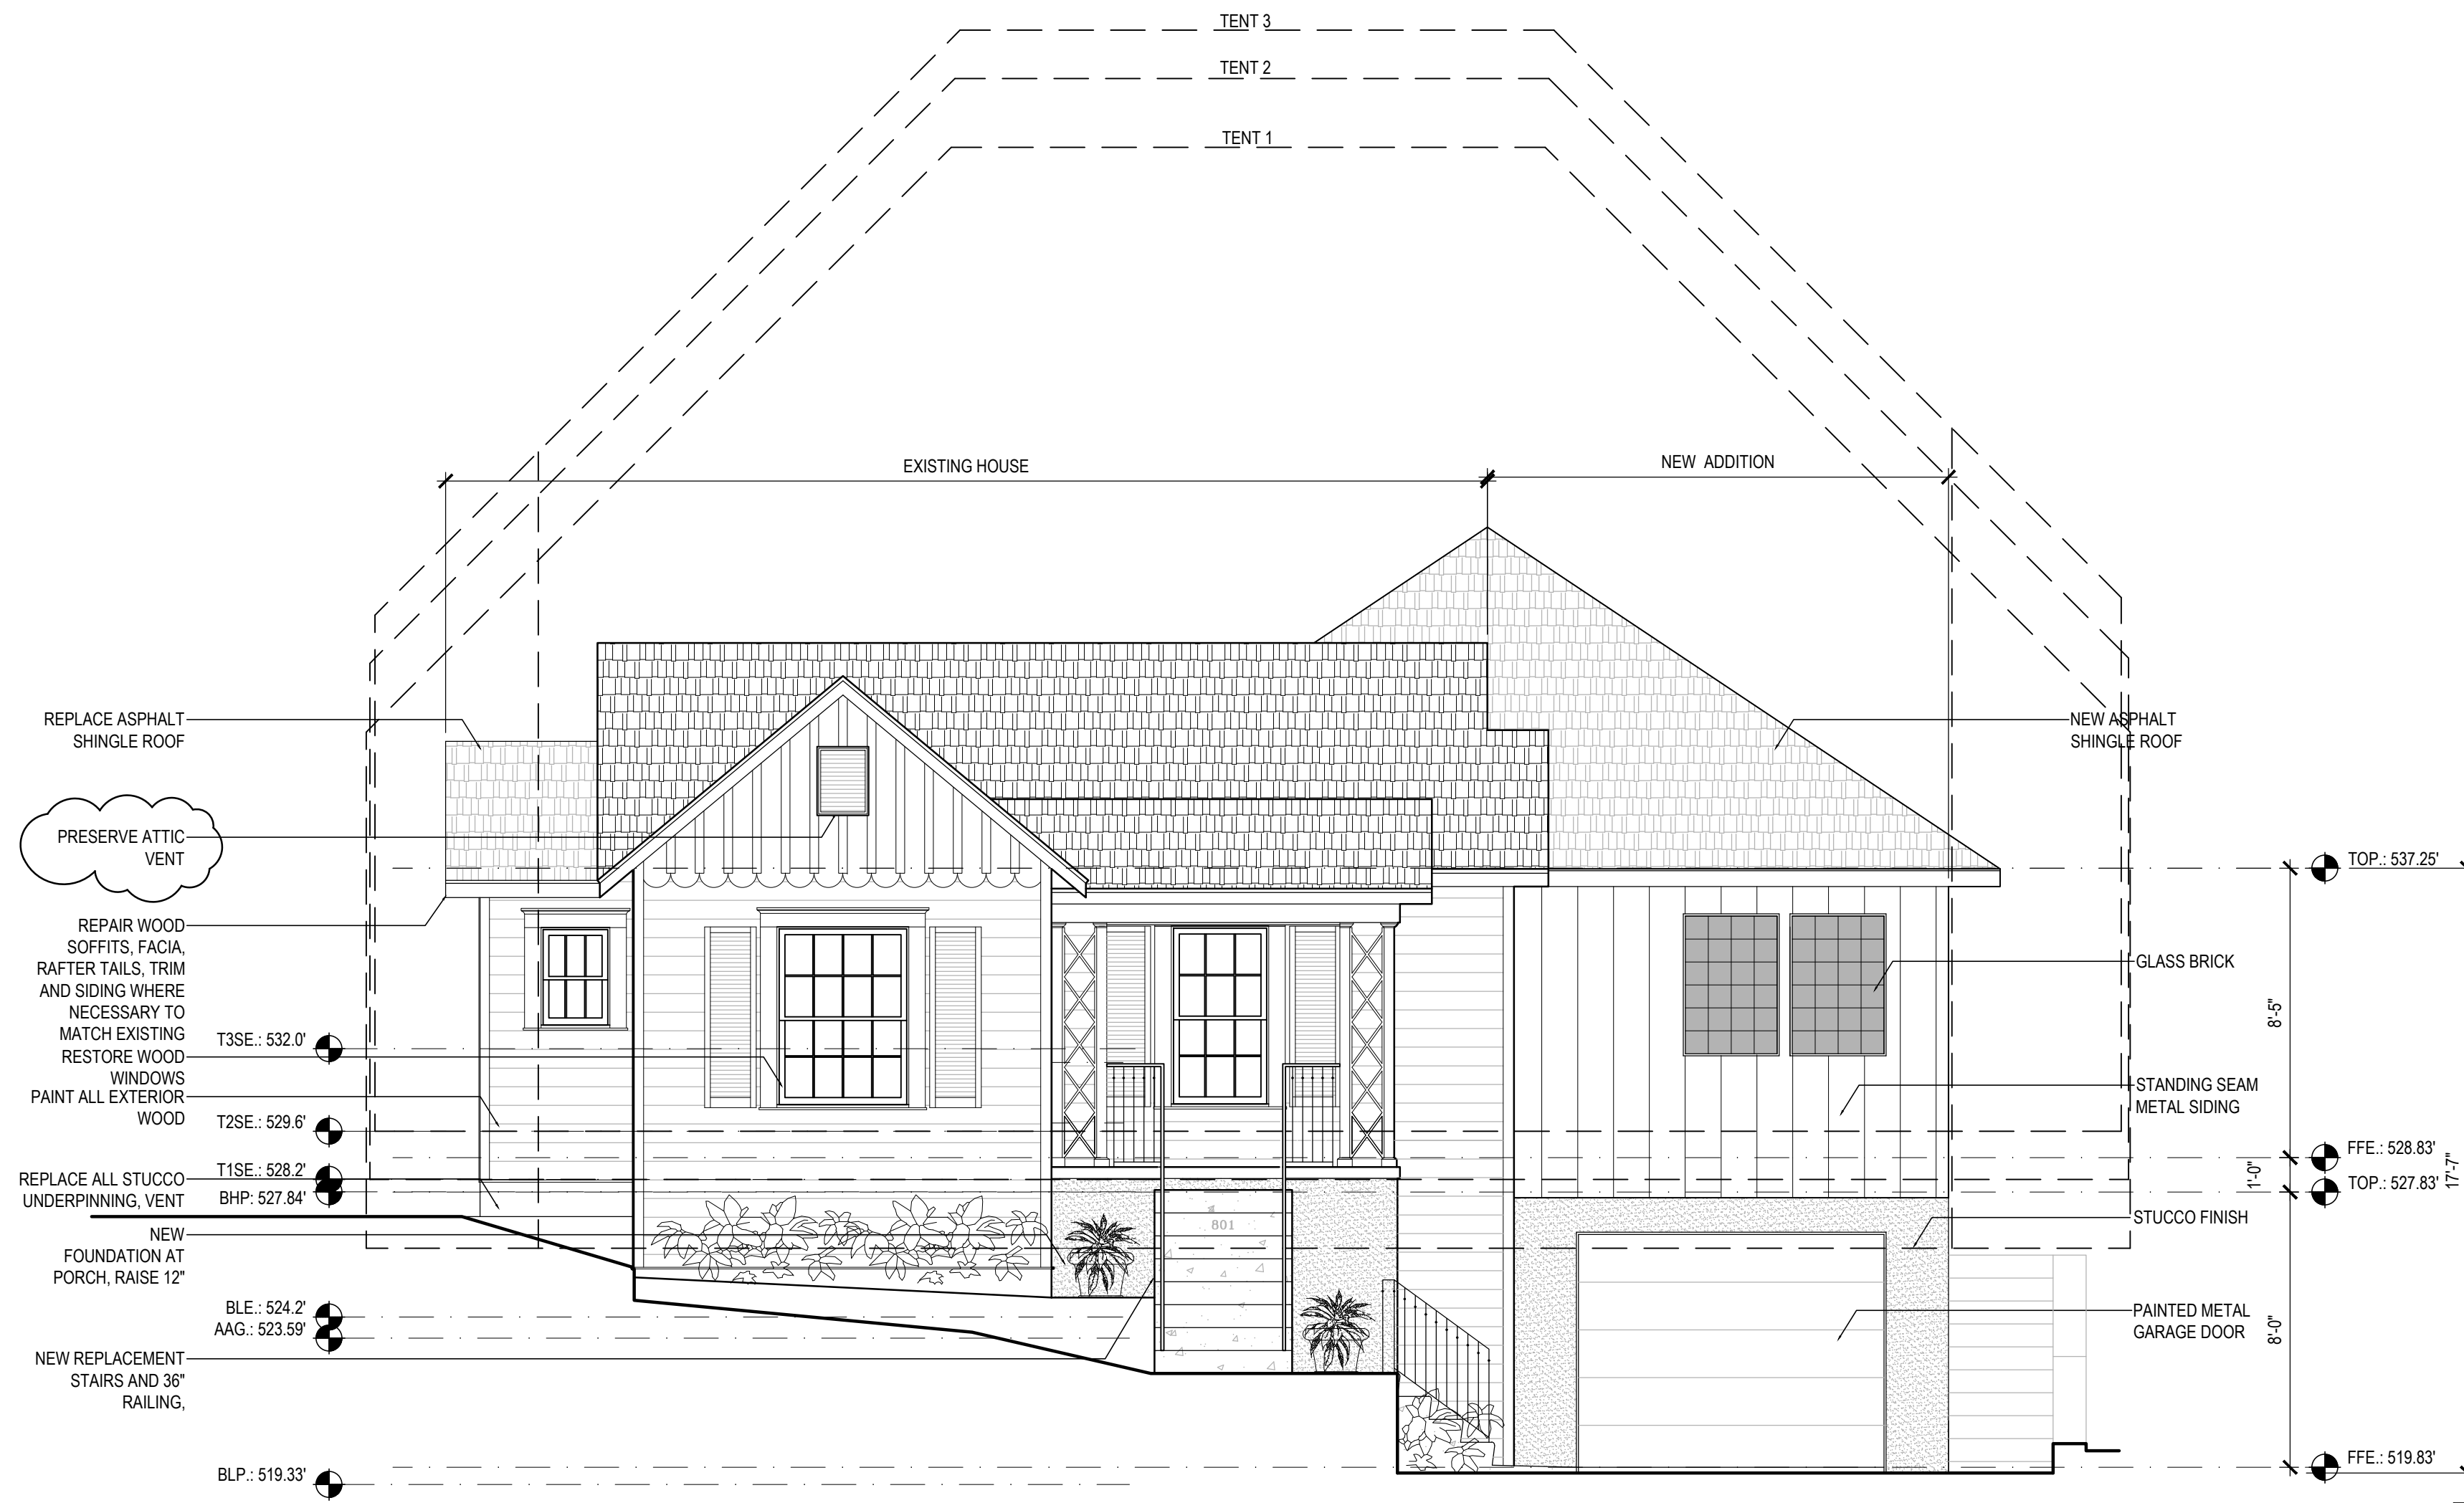

1 NEW FRONT ELEVATION
SCALE: 1/4" = 1'-0"

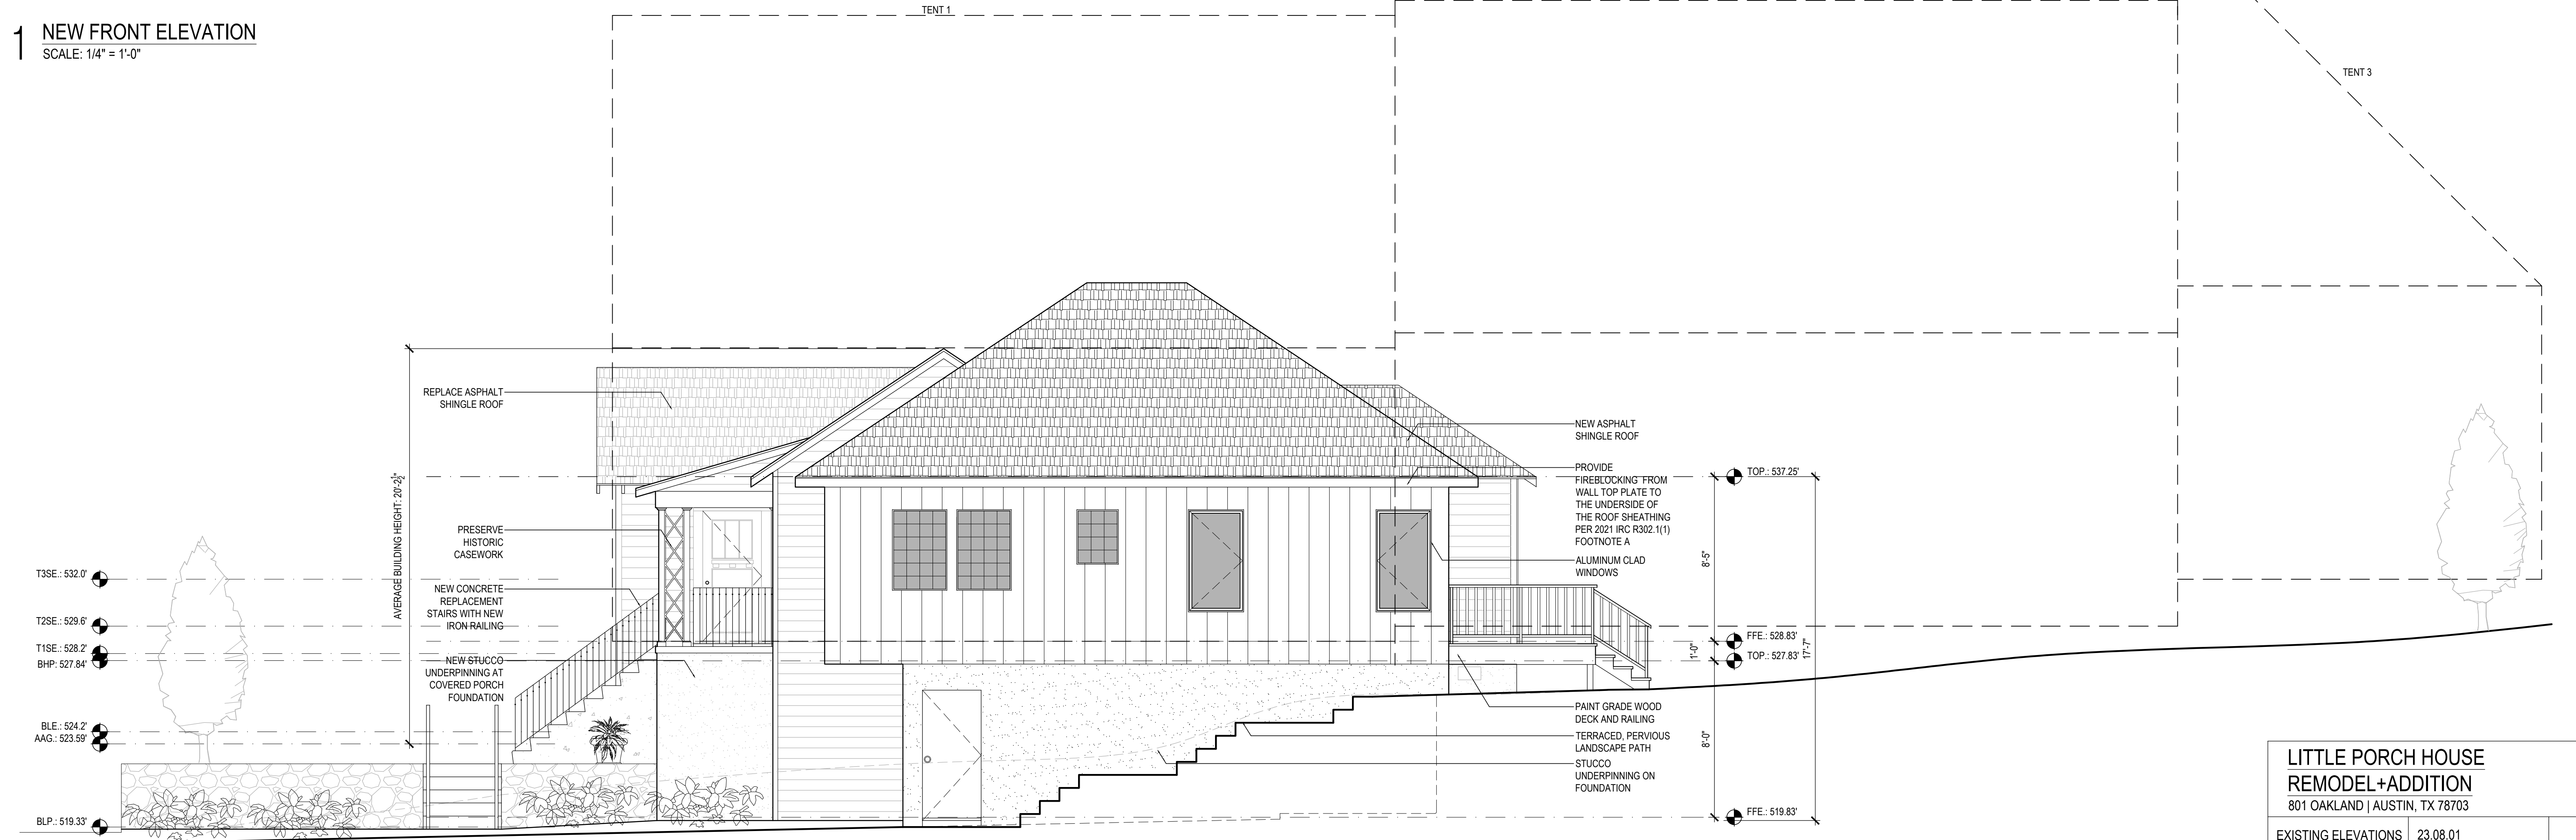

2 NEW SOUTH SIDE ELEVATION
SCALE: 1/4" = 1'-0"

LITTLE PORCH HOUSE REMODEL+ADDITION 801 OAKLAND AUSTIN, TX 78703		FOR PERMIT
EXISTING ELEVATIONS	23.08.01	
A3.1		