



SITE PERMIT NUMBER	PROJECT DESCRIPTION
1 SP-94-0438C	*AIRPORT MASTER PLAN
2 SP-94-0438C.0910(A)	*SITE UTILITIES NORTH
3 SP-94-0438C.0910(B)	*SOUTH WATER WASTEWATER OUTFALL
4 SP-94-0438C.0910(D)	*NORTH ACCESS ROAD UTILITIES CONSTRUCTION
5 SP-94-0438C.0911(A)	PASSENGER TERMINAL FACILITY EARLY PREPARATION
6 SP-94-0438C.0911(B)	PASSENGER TERMINAL FACILITY
7 SP-94-0438C.0911(C)	*PARKING LOT DRAINAGE PHASE 1 & UTILITIES CONSTRUCTION
8 SP-94-0438C.0911(D)	PARKING STRUCTURE CONSTRUCTION
9 SP-94-0438C.0912(A)	*GOLF COURSE MODIFICATION
10 SP-94-0438C.0912(B)	*EAST RUNWAY EARLY GRADING
11 SP-94-0438C.0912(C)	AIR CARGO APRON
12 SP-94-0438C.0912(D)	MIDFIELD CROSS TAXIWAY
13 SP-94-0438C.0912(E)	WEST RUNWAY
14 SP-94-0438C.0912(F)	TERMINAL APRON
15 SP-94-0438C.0912(G)	EAST RUNWAY
16 SP-94-0438C.0912(H)	STATE POOLING BOARD APRON CONSTRUCTION
17 SP-94-0438C.0912(I)	TERMINAL APRON EXPANSION CONSTRUCTION
18 SP-94-0438C.0912(J)	WEST SERVICE ROAD
19 SP-94-0438C.0912(K)	FBO APRON CONSTRUCTION
20 SP-94-0438C.0912(L)	NATIONAL GUARD AIRCRAFT WASH BAY CONSTRUCTION
21 SP-94-0438C.0912(M)	EAST RUNWAY FIRE WATER LINE CONSTRUCTION
22 SP-94-0438C.0913	SOUTH ACCESS ROAD
23 SP-94-0438C.0913(A)	EAST EMERGENCY & CANTONMENT CONNECTOR ROADS CONSTRUCTION
24 SP-94-0438C.0913(B)	*TERMINAL ACCESS ROAD CONSTRUCTION
25 SP-94-0438C.0913(C)	NORTH ACCESS ROAD CONSTRUCTION
26 SP-94-0438C.0913(D)	SH 71/MCWHIRK CONNECTOR ROAD CONSTRUCTION
27 SP-94-0438C.0913(E)	PARKING MANAGEMENT & ENTRY/EXIT PLAZA CONSTRUCTION
28 SP-94-0438C.0913(F)	PARKING LOT & PHASE 2 DRAINAGE CONSTRUCTION
29 SP-94-0438C.0913(F)	GROUND TRANSPORTATION STAGING AREA
30 SP-94-0438C.0913(H)	EAST VIEWING AREA
31 SP-94-0438C.0913(I)	NEW AIRPORT DRIVE
32 SP-94-0438C.0913(J)	SPIRIT OF TEXAS DRIVE REHAB
33 SP-94-0438C.0914	AIRPORT RESCUE & FIRE FIGHTING CONSTRUCTION
34 SP-94-0438C.0914(A)	AIRCRAFT FUEL STORAGE FACILITY
35 SP-94-0438C.0914(B)	BUILDING MAINTENANCE SHOPS & CENTRAL STORE ADDITION & RENNOVATION
36 SP-96-0004(C)	AIR CARGO IMPROVEMENTS CONSTRUCTION
37 SP-96-0042(C)	AIR CARGO BUILDING 1 (AEROTERM)
38 SP-97-0050	CENTRAL PLANT FACILITY CONSTRUCTION
39 SP-98-0040(C)	THRIFTY RENT-A-CAR
40 SP-98-0218(C)	FBO FACILITY 1 (SIGNATURE)
41 SP-98-0217(C)	AIRLINE CATERING FACILITIES
42 SP-98-0265(C)	GROUND SERVICE EQUIPMENT MAINTENANCE
43 SP-98-0266(C)	AIRLINE FREIGHT FACILITY CONSTRUCTION
44 SP-98-0328(C)	FBO FACILITY 2 (AUSTIN AERO)
45 SP-98-0364(D)	NATIONAL CAR RENTAL
46 SP-98-0399(C)	AVIS RENT-A-CAR
47 SP-98-0401(C)	HERTZ RENT-A-CAR
48 SP-98-0423(C)	DOLLAR RENT-A-CAR
49 SP-98-0424(C)	BUDGET RENT-A-CAR
50 SP-98-0432(C)	ALAMO RENT-A-CAR
51 SP-98-0446(C)	ADVANTAGE RENT-A-CAR
52 SP-99-0151(D)	HILTON HOTEL LEASE
53 SP-00-2172(C,F)	PARKING EXPRESS FACILITY
54 SP-02-2229(C)	ENTERPRISE RENT-A-CAR
55 SP-00-2256(C)	GENERAL AVIATION FACILITIES EXPANSION & T-HANGAR CONSTRUCTION
56 SP-00-2458(C)	AVIS EMPLOYEE PARKING LOT
57 SP-01-0410(C)	RON APRON EXPANSION
58 SP-01-0176(C)	BAYTAR AIR HANGAR
59 SP-01-0293	GA APRON EXPANSION NORTH
60 SP-00-0478(C)	PARKING LOT F EXPANSION
61 SP-04-0212(D)	TAXIWAY A/R CONSTRUCTION
62 SP-02-0256(C)	ARMY AVIATION SUPPORT FACILITY PHASE 1 CONSTRUCTION
63 SP-03-0059	ABIA ALTERNATE FUEL (PROPANE) FACILITY
64 SP-03-0395(D)	EAST PERIMETER ROAD CONSTRUCTION
65 SP-07-0449(D)	*AIRFIELD LIGHTING AND PAVEMENT REHABILITATION
66 SP-09-0233(D)(S)	SHUTTLE BUS ROUTE RECONFIGURATION
67 SP-10-0004(C)	RON PHASE 1 (REBID)
68 SP-2010-0186(C)	ARMED FORCES RESERVE CENTER & JOINT VEHICLE MAINTENANCE FACILITY
69 SP-94-0438C.0912(A)(R2)	RON APRON EXPANSION PH 2
70 SP-94-0438(C1)	*DRAWING UPDATE/SITE PLAN LISTING (SHTS. 1,4)
71 SP-94-0438(C2)	ADDITION OF ABIA MAINTENANCE BLDG R253 (SHTS. 1,4)
72 SP-94-0438(C3)	SIX BLDGS UNDER 1,000 SF FOR BAGGAGE SCREENING (SHTS. 1,4)
73 SP-94-0438(C4)	ADDITION OF ABIA MAINT. STORAGE BLDGS. (3), WASH RACK, 2 PARKING CANOPIES (SHTS. 1,4)
74 SP-94-0438(C5)	ADDITION OF 320 SF PORTABLE VENDOR SHELTER (SHTS. 1, 3, 4, 5)
75 SP-94-0438(C6)	DELITE SP-94-0438C (C5) SHELTER, ADD VENDOR EQUIPMENT CABINET (6'6"x16") INSTEAD OF SHELTER (SHTS. 1, 3, 4, 5)
76 SP-94-0438(C7)	ADDITION OF ABIA SOUTH TERMINAL (SHTS. 3, 4, 5, 6, 7) ADDED SHTS (8-30)
77 SP-94-0438(C8)	MISC. UPDATES PER CONSTRUCTION CHANGES (SOUTH TERMINAL) (SHTS. 1, 3-6, 9-21, 23, 27, 29, 30)
78 SP-94-0438(C9)	MISC. UPDATES FINAL CONSTRUCTION CHANGES (SOUTH TERMINAL) (SHTS. 1, 12-15, 16-18, 21, 29, 30)
79 SP-94-0438(C10)	MISC. UPDATES PER FINAL CONSTRUCTION CHANGES (SOUTH TERMINAL) (SHTS. 1, 9, 12-15, 16-18, 23, 29, 31)
80 SP-04-0317(C)	TEMPLE INLAND AVIATION FACILITY
81 SP-01-02939(C)	GENERAL AVIATION APRON NORTH EXPANSION (HANGAR 6)
82 SP-98-0424(C1)	GROUND TRANSPORTATION STAGING AREA (GTA-NR)
83 SP-03-0059(C2)	CNG FUELING STATION
84 SP-94-0438C.0912(C1)	AIR-CARGO APRON AREA HOLDING POND IMPROVEMENTS
85 SP-94-0438C(C11)	*DRAWING UPDATE/SITE PLAN LISTING
*MULTIPLE LOCATIONS ON CAMPS	
SITE PERMIT NUMBER	PROJECT DESCRIPTION
86 SP-94-0438C.0912(A)(R2)	ABIA TERMINAL APRON EXPANSION (RON) PH. 2
87 SP-2012-1000C.02	NEW EMPLOYEE PARKING LOT
88 SP-2012-1000C.01	PRESIDENTIAL BLVD. SAFETY & SECURITY
89 SP-98-0401C.2C	BULWATER STATION
90 SP-2012-1000C.03	CONSOLIDATED RENTAL CAR FACILITY (CONRAC)
91 SP-2014-0037C	JETSTAR FBO & PRIVATE HANGARS
92 SP-2013-0400D	TAXIWAY A COMPLETION
93 SP-2014-0438C	SCOTT AIRPORT PARKING
94 SP-2014-0515C	ABIA PET HOTEL
95 SP-2012-1000C.02 (R1)	ABIA NORTH EXIT PLAZA REVISION 1
96 SP-2014-0037C (R1)	AUSTIN FBO - MILLON AIR AUSTIN (FORMERLY JETSTAR FBO & PRIVATE HANGARS) REVISION 1
97 SP-2015-0336C	ABIA HYATT PLACE HOTEL
98 SP-2015-0187C	ABIA RETAIL PHASE I
99 SP-01-0410C (R1)	ABIA TERMINAL/APRON EXPANSION PKG 2A
100 SP-2012-1000C.01 (R1)	LANDSIDE ROADWAY AND PEDESTRIAN IMPROVEMENTS PHASE 2
101 SP-2016-0600C	PARKING GARAGE AND ADMIN BUILDING
102 SP-2012-1000C.02 (R2)	ABIA NORTH EXIT PLAZA REVISION 2
103 SP-2017-0386D	ABIA TERMINAL/APRON EXPANSION PACKAGE 4 (REMOTE DEICING FACILITY)
104 SP-2012-1000C.05	ABIA CONSOLIDATED MAINTENANCE FACILITY, AUSTIN POLICE UNIT, DEICING EQUIPMENT STORAGE
105 SP-2012-1000C.02(R3)	ABIA INFORMATION TECHNOLOGY BUILDING EXPANSION
106 SP-2020-0600C	AUS FUEL WEST FUEL STORAGE OPERATIONS
107 SP-2012-1000C(R6)	AUS CARGO DEVELOPMENT EAST

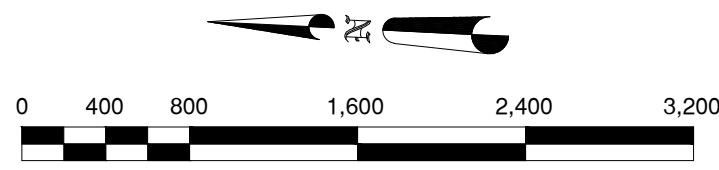


"ALL RESPONSIBILITY FOR THE ADEQUACY OF THESE PLANS REMAINS WITH THE ENGINEER WHO PREPARED THEM. IN APPROVING THESE PLANS, THE CITY OF AUSTIN MUST RELY UPON THE ADEQUACY OF THE WORK OF THE DESIGN ENGINEER."

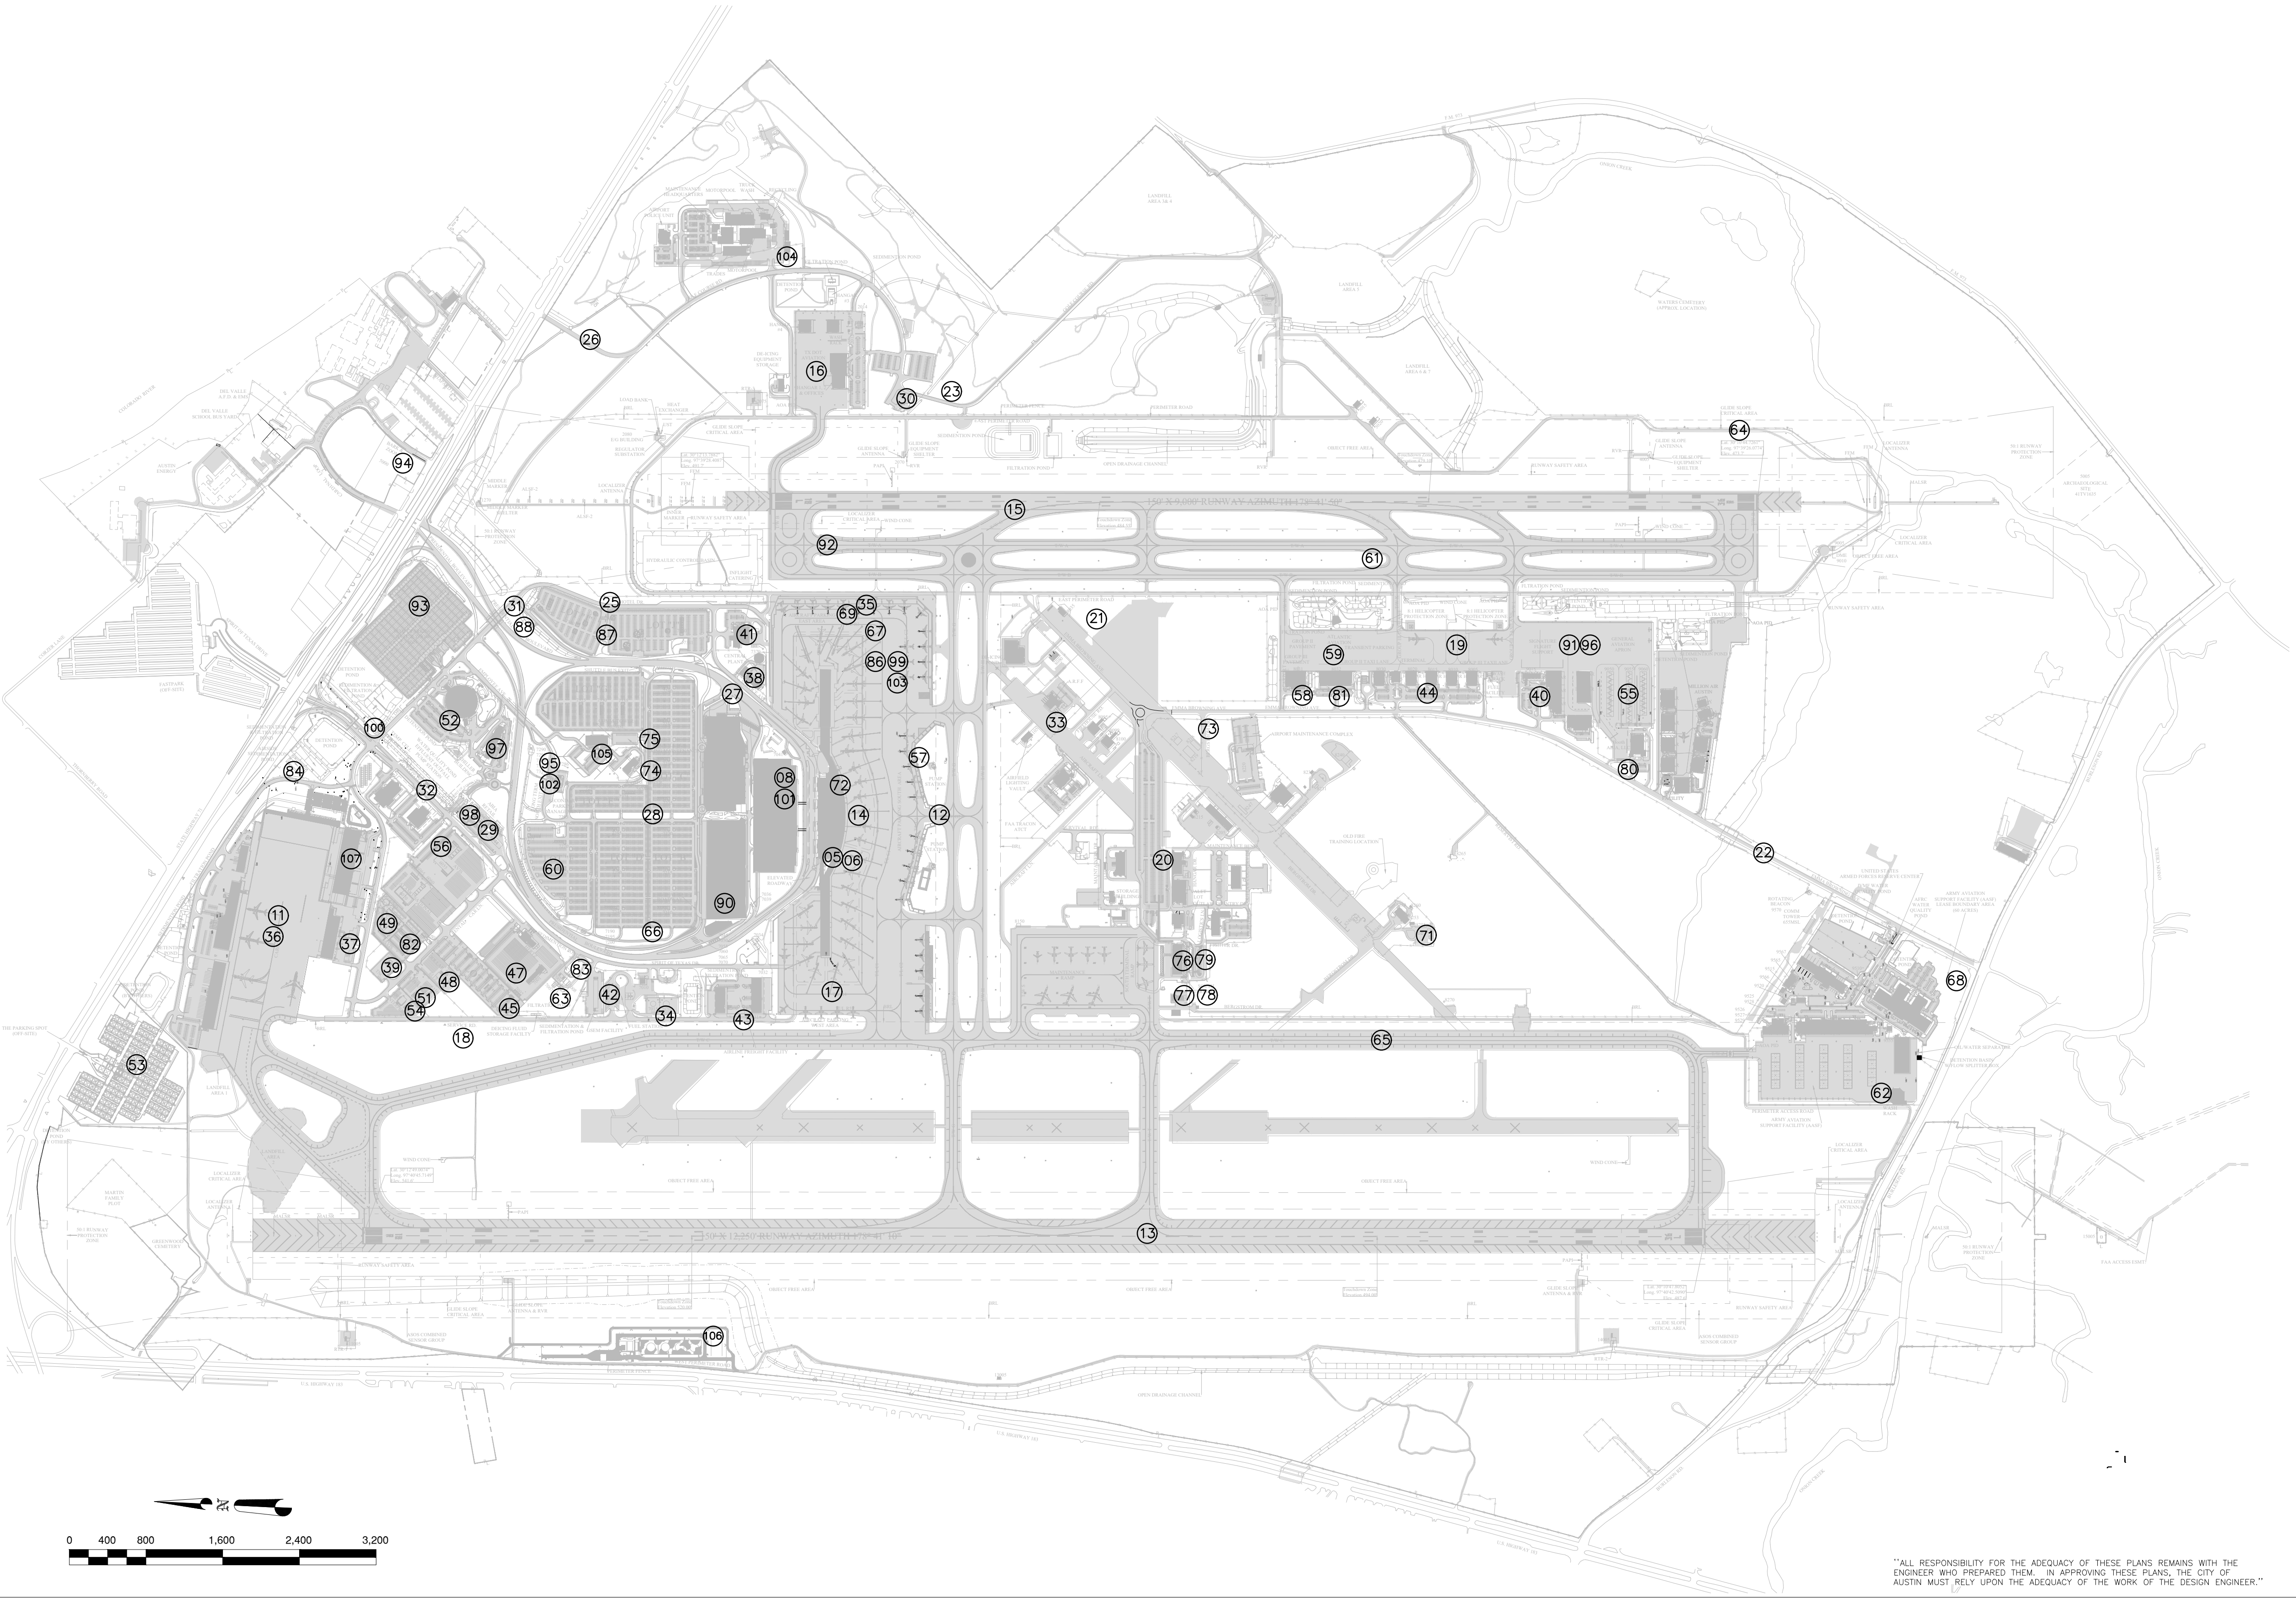

9430 RESEARCH BLVD., SUITE 1-200
Austin, TX 78759
Tel: (512) 346-1100
TBPE Firm Registration No. F-3043

THIS DOCUMENT WAS ISSUED FOR REVIEW ONLY ON 08-02-22 BY ALAN D. RHAMES, TEXAS LICENSED ENGINEER NO. 72089. THIS DOCUMENT IS NOT ISSUED FOR PERMITTING, BIDDING AND/OR CONSTRUCTION.

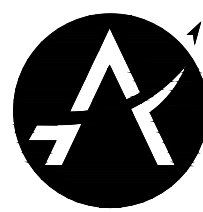

Austin-Bergstrom
International Airport
Department of Aviation

AUSTIN-BERGSTROM INTERNATIONAL AIRPORT DEVELOPMENT ORDINANCE ORIGINAL SITE PLAN

DRAINAGE MASTER PLAN UPDATE

M3179

NO.	DATE	ISSUE DESCRIPTION	BY
2	07/28/22	ISSUED AS ATTACHMENT TO ABIA SITE DEVELOPMENT ORDINANCE	ADR
1	04/12/11	ISSUED AS ATTACHMENT TO ABIA SITE DEVELOPMENT ORDINANCE	ADR

SITE PLAN APPROVAL	Sheet ____ of ____	JOB NO. _____	XX
FILE NO. _____	APPLICATION DATE: _____	DRAWN BY: _____	HBS
APPROVED BY COMMISSION ON: _____	UNDER SECTION ____ OF _____	CHECKED BY: _____	ADR
CHAPTER _____	OF THE AUSTIN CITY CODE	COORD. CHECK: _____	XX
EXPIRATION DATE (25-5-81, LDC) _____	CASE MANAGER: _____	FILE NAME: ABIA-MP-Attach A-1	
PROJECT EXPIRATION DATE (ORD #97905-A) _____	DWP2 ____ DDZ	DATE: 07-28-2022	
		SCALE: 1" = 800'	
		EXHIBIT	
ATTACHMENT A-1			

Director, Planning and Development Review Department
RELEASED FOR GENERAL COMPLIANCE _____ ZONING _____
Rev. 1 _____ Correction 1 _____
Rev. 2 _____ Correction 2 _____
Rev. 3 _____ Correction 3 _____

Final plan must be recorded by the Project Expiration Date, if applicable. Subsequent Site Plans which do not comply with the Code current at the time of filing, and all required Building Permit and/or a notice of construction (if a building permit is not required), must also be approved prior to the Project Expiration Date.