

PD-01

1


Existing Site Plan

10th St ADU

Scale 1/16" = 1'-0"

scale: 1/16" = 1'-0"

9/22/2023 1:43:11 PM

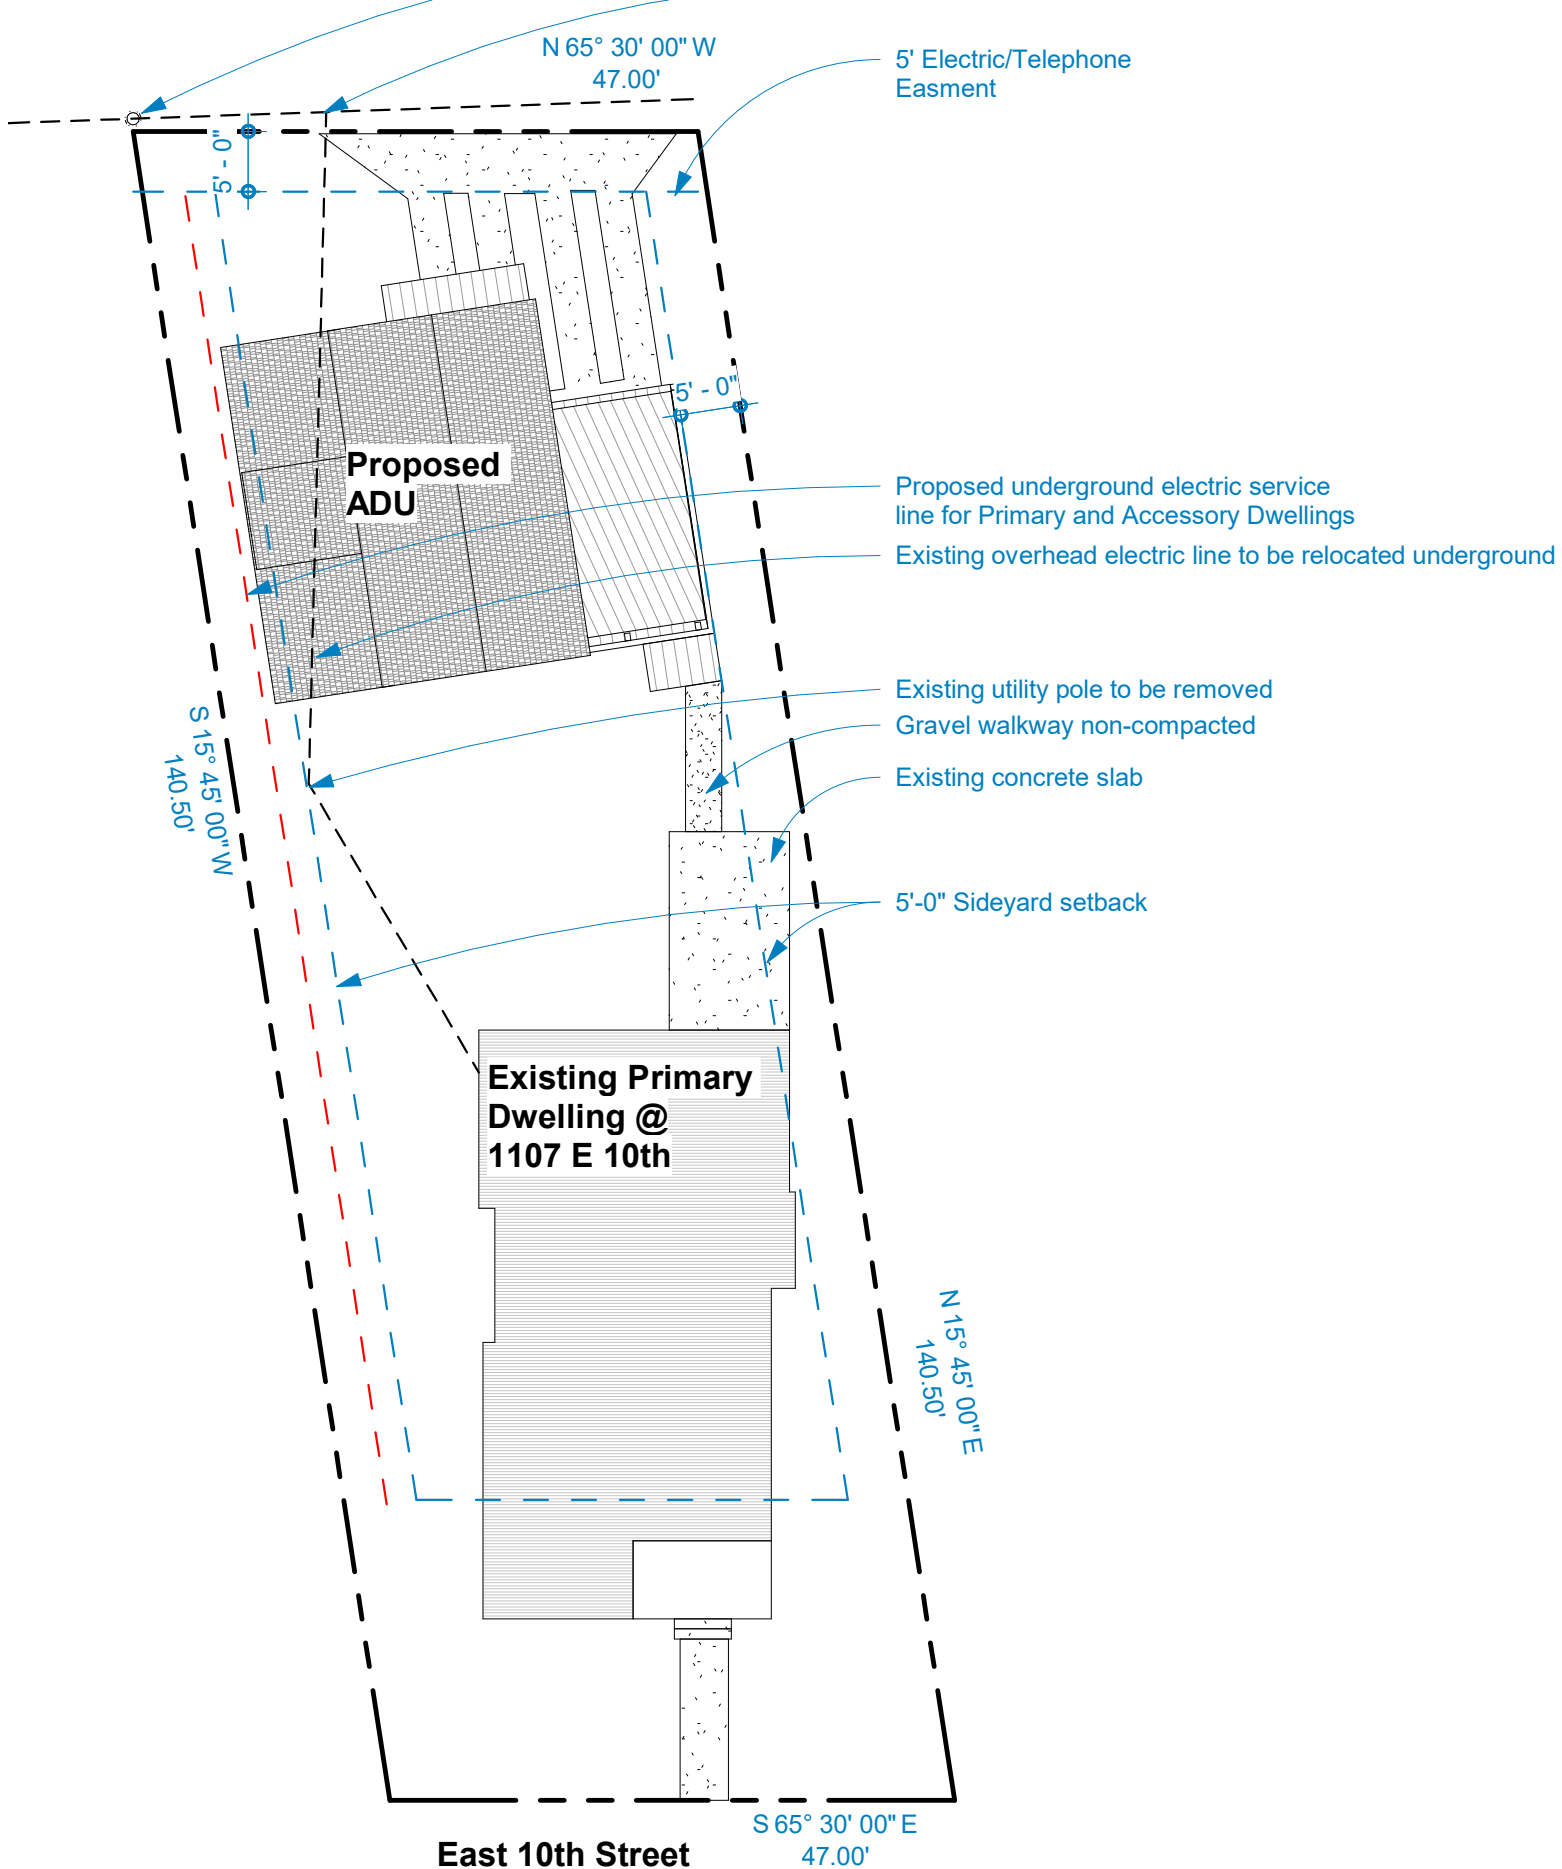

PD-02



Scale 1/16" = 1'-0"

9/22/2023 1:43:11 PM

1

Proposed Site Plan 10th St ADU

scale: 1/16" = 1'-0"

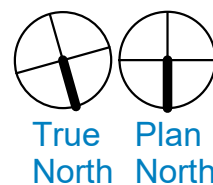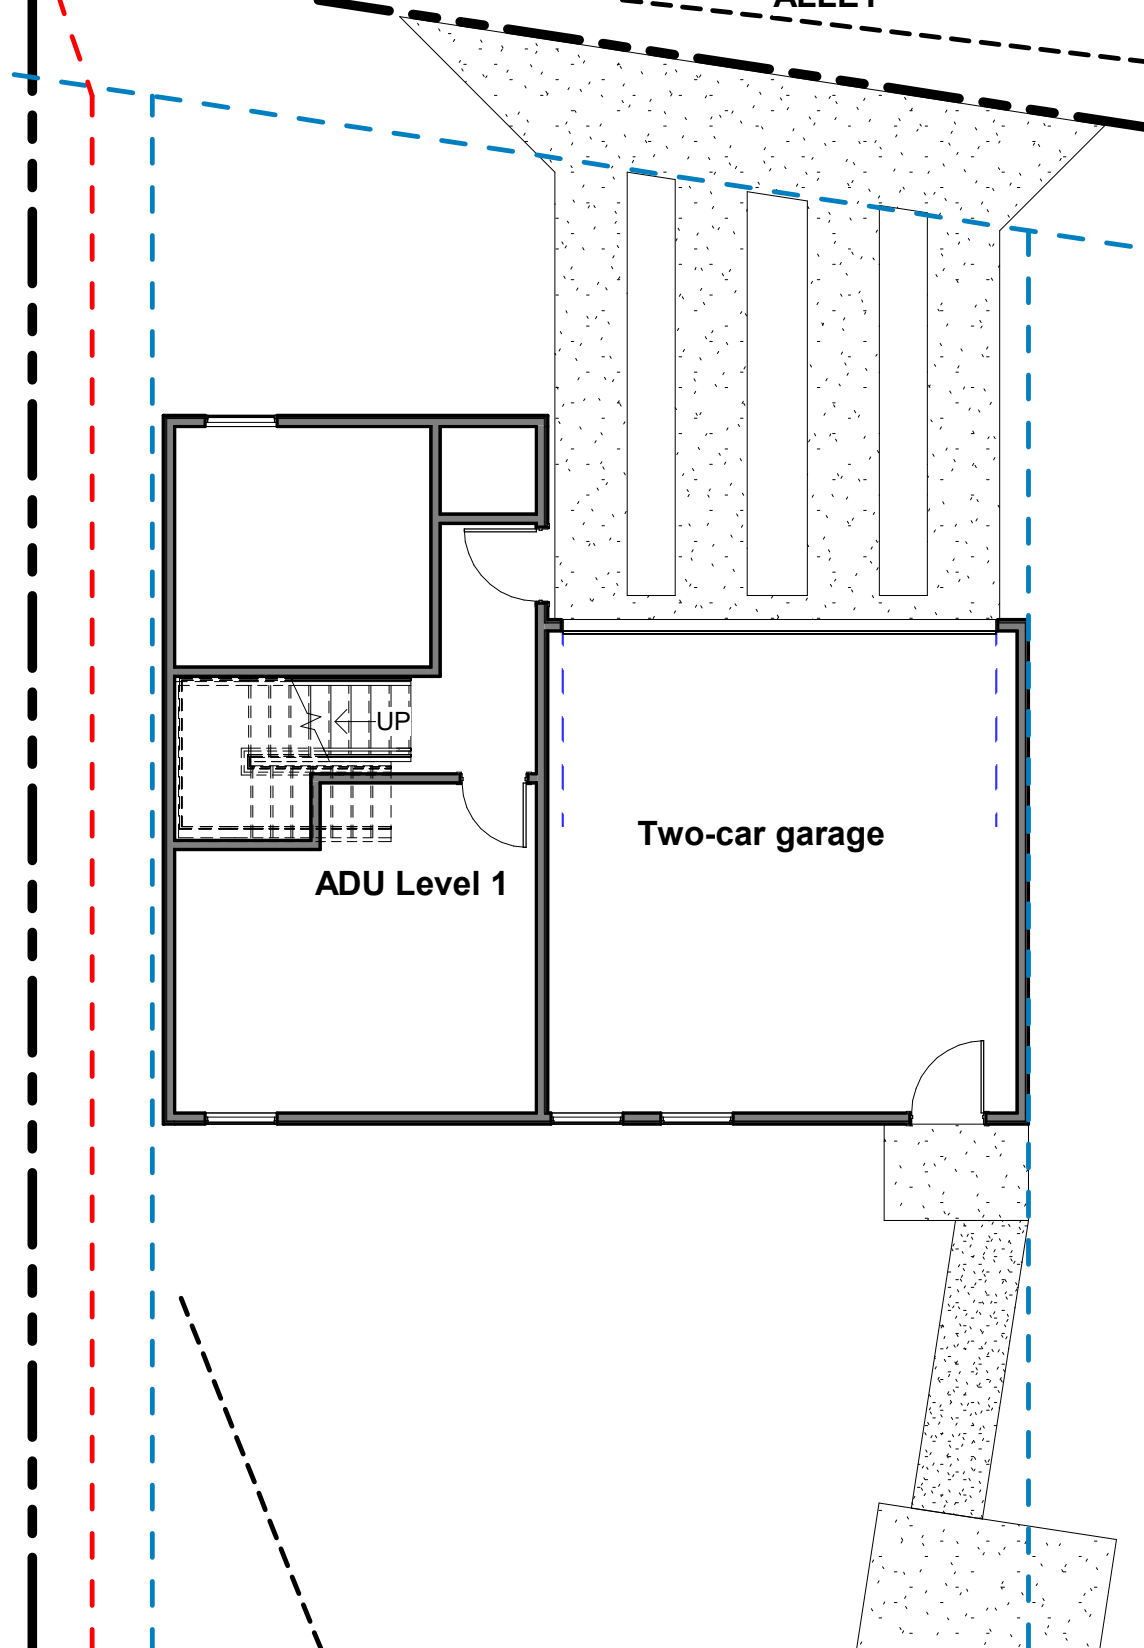

PD-03



Scale 1/8" = 1'-0"

9/22/2023 1:43:12 PM

1

Proposed Level 1 10th St ADU

scale: 1/8" = 1'-0"

 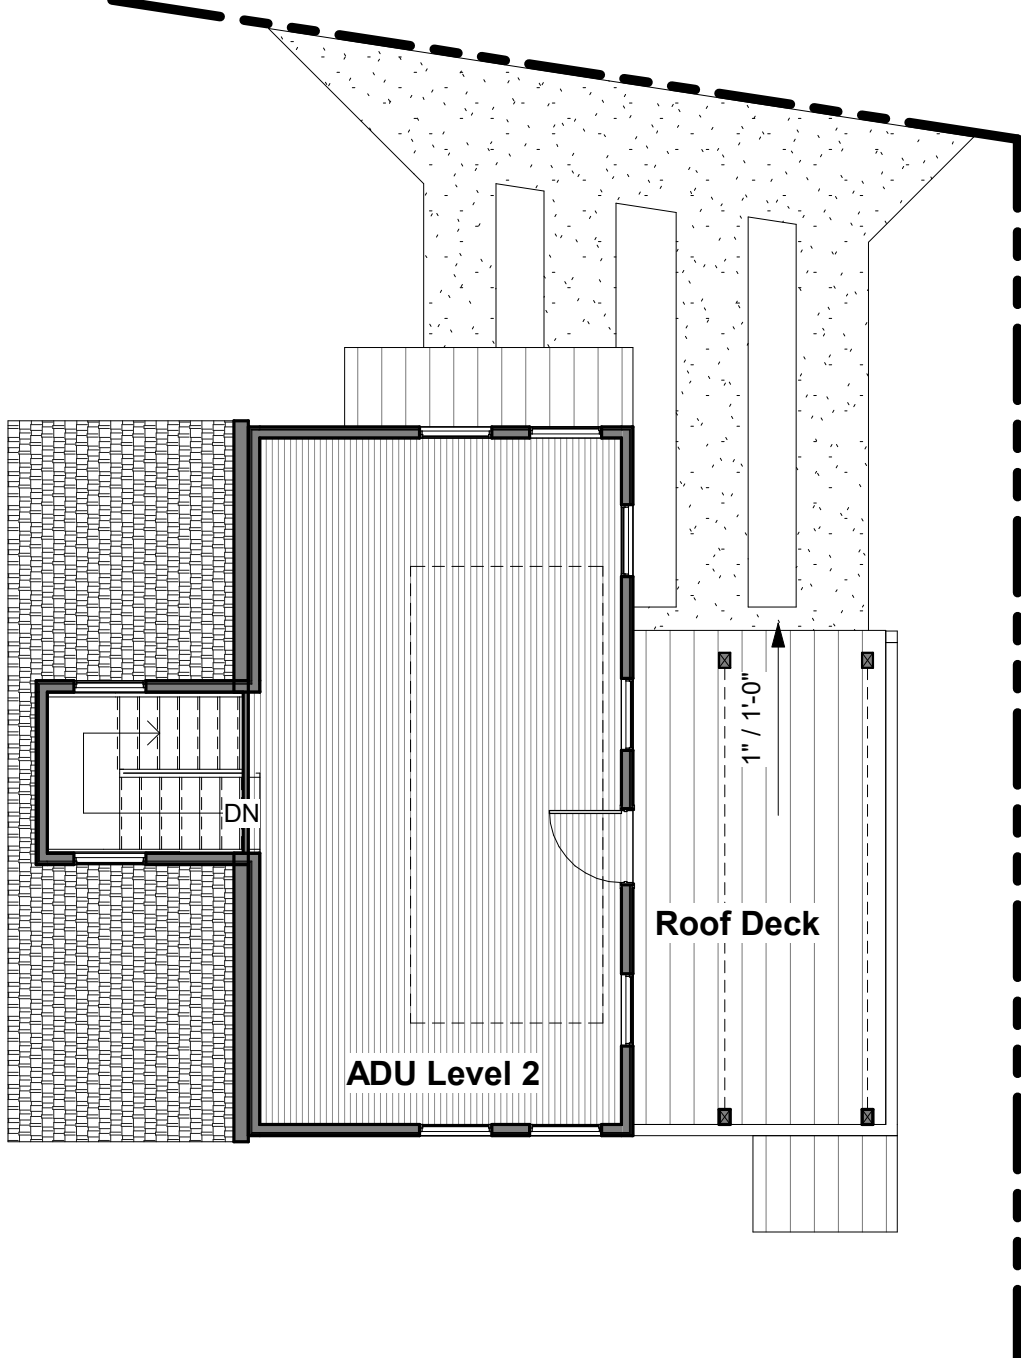

True North
Plan North

PD-04


Scale 1/8" = 1'-0"

9/22/2023 1:43:12 PM

1

Proposed Level 2 10th St ADU

scale: 1/8" = 1'-0"

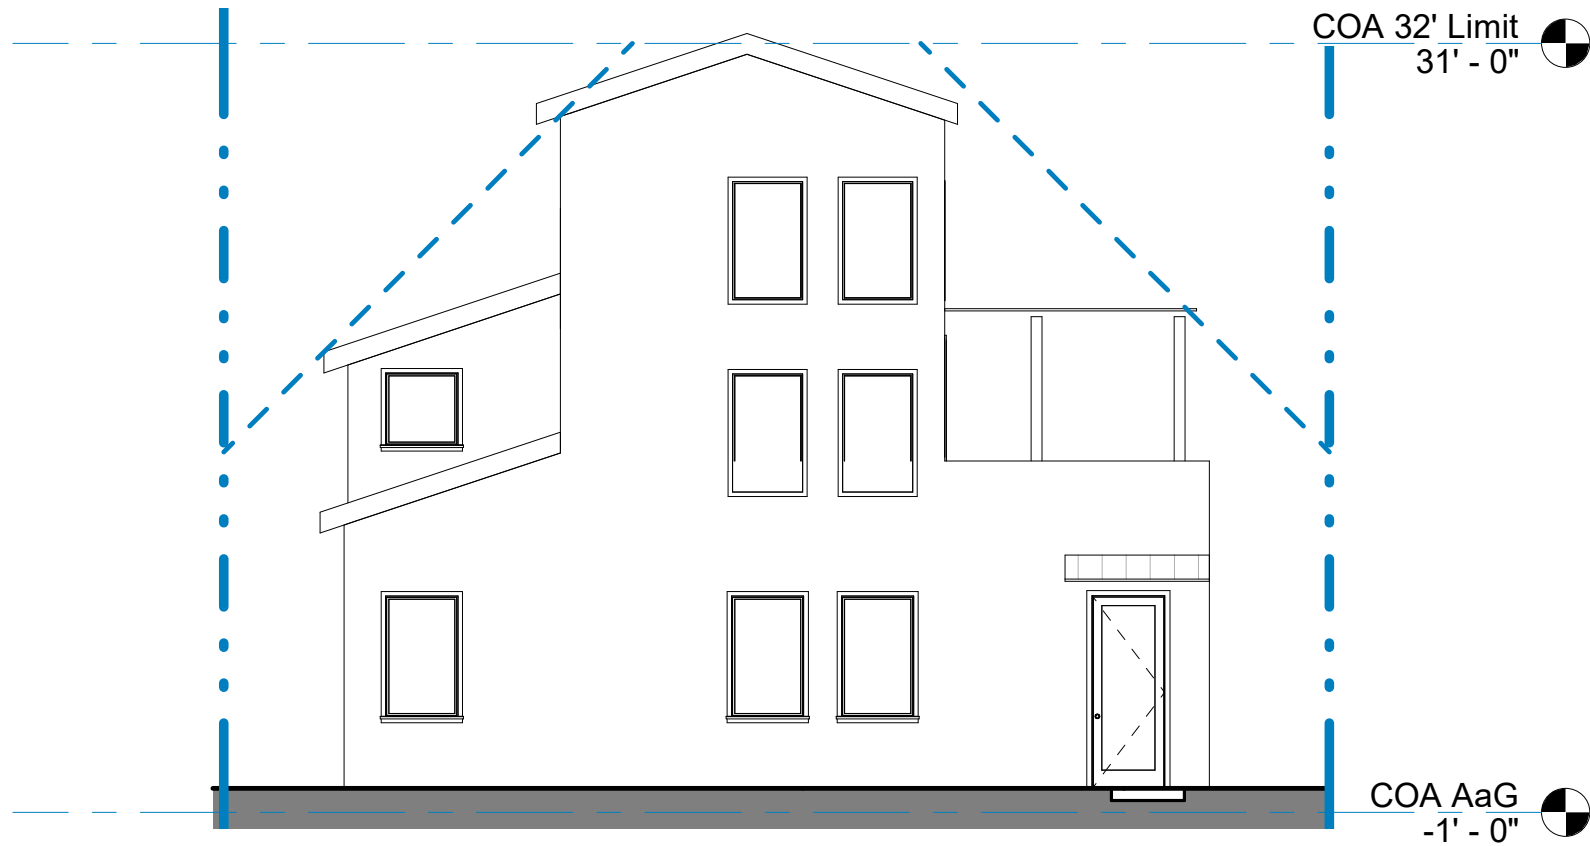

PD-05


Scale 1/8" = 1'-0"

9/22/2023 1:43:12 PM

1

ADU Elevation North 10th St ADU

scale: 1/8" = 1'-0"

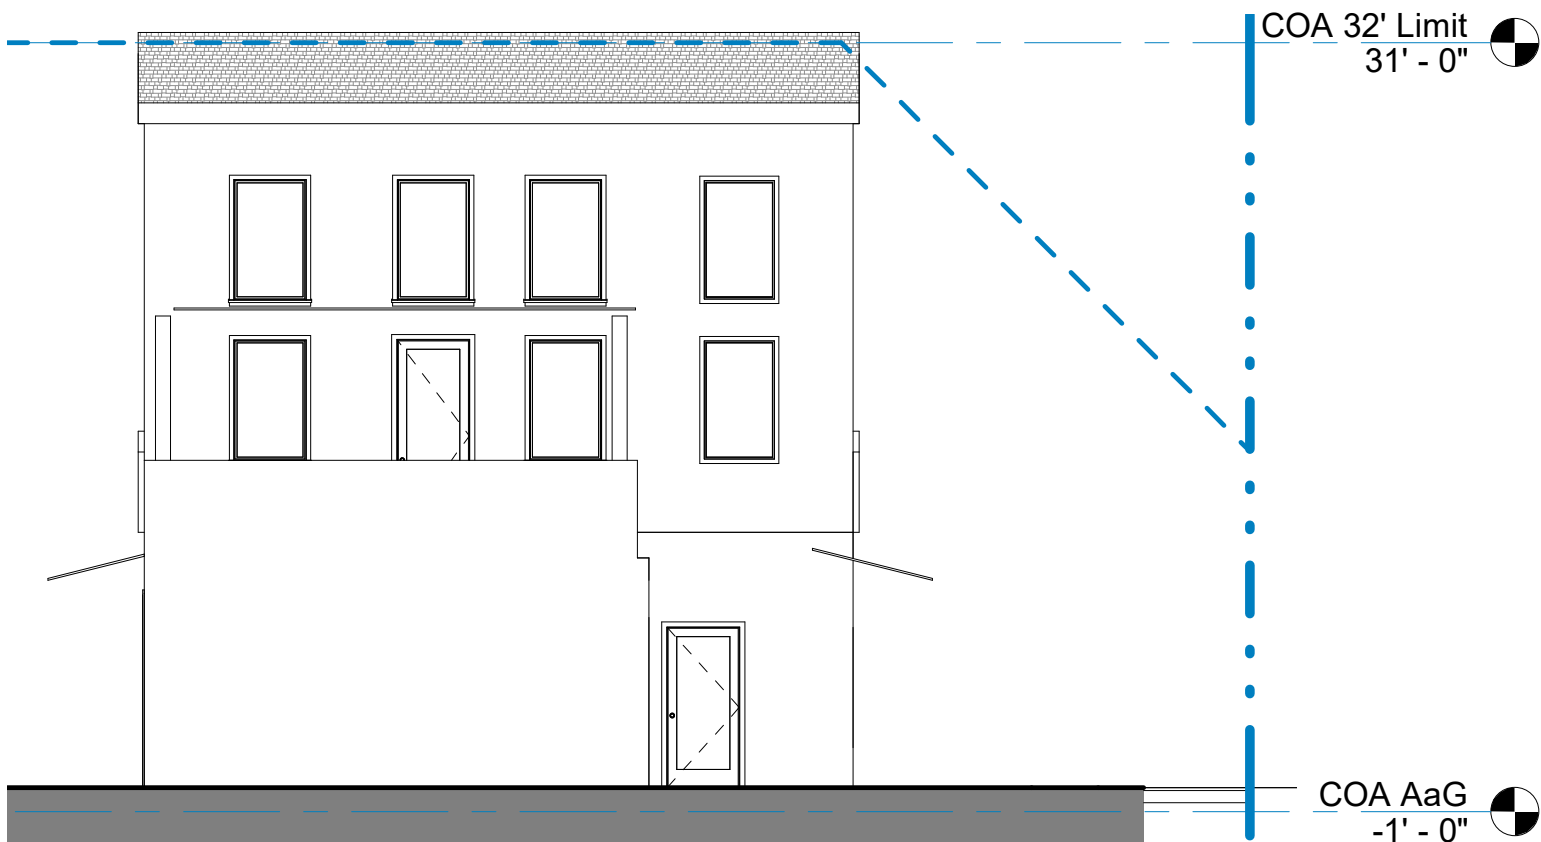


PD-06

Scale 1/8" = 1'-0"

9/22/2023 1:43:12 PM

1

ADU Elevation West 10th St ADU
scale: 1/8" = 1'-0"

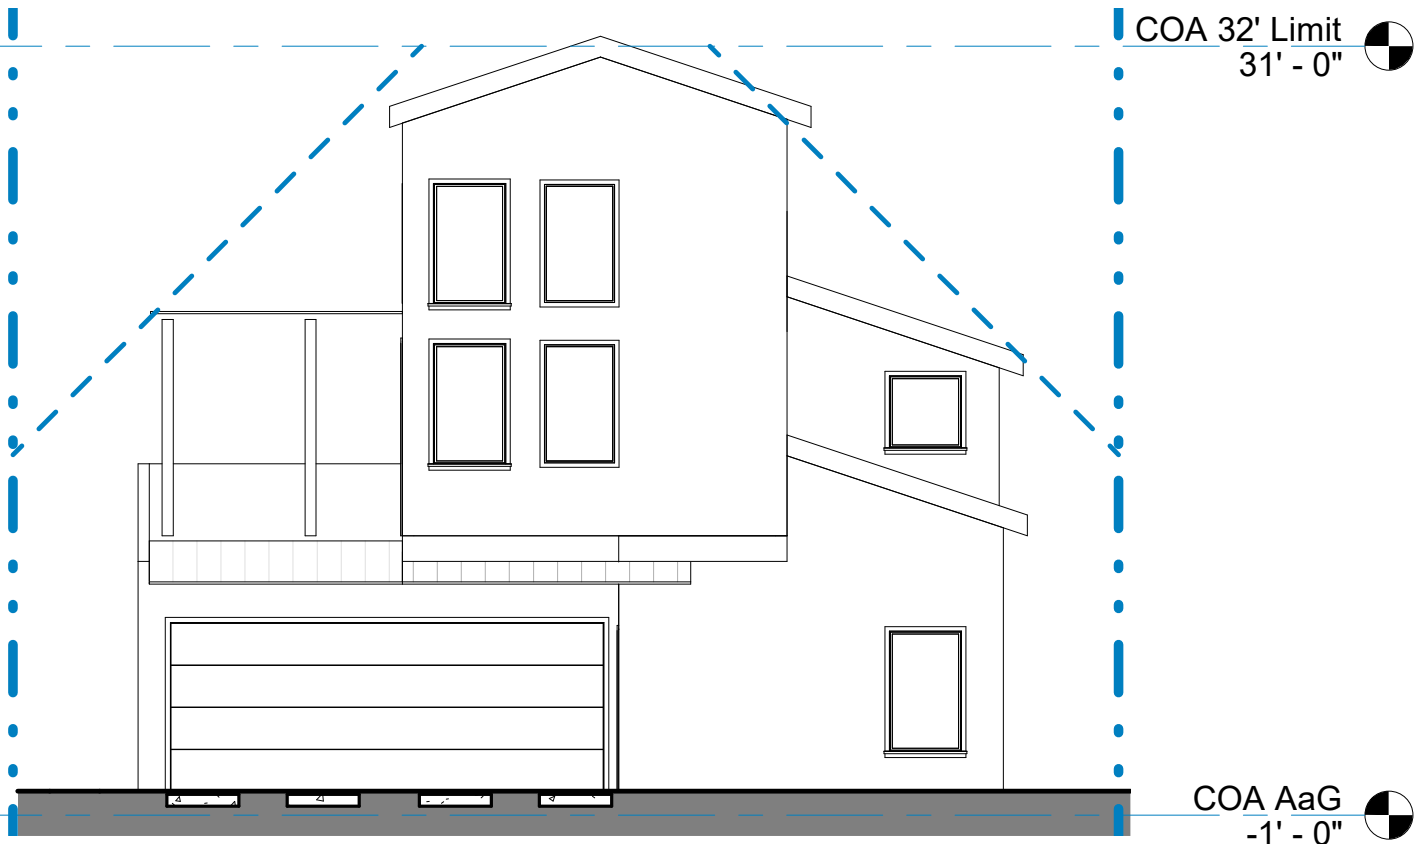

PD-07


Scale 1/8" = 1'-0"

9/22/2023 1:43:12 PM

1

ADU Elevation South 10th St ADU

scale: 1/8" = 1'-0"

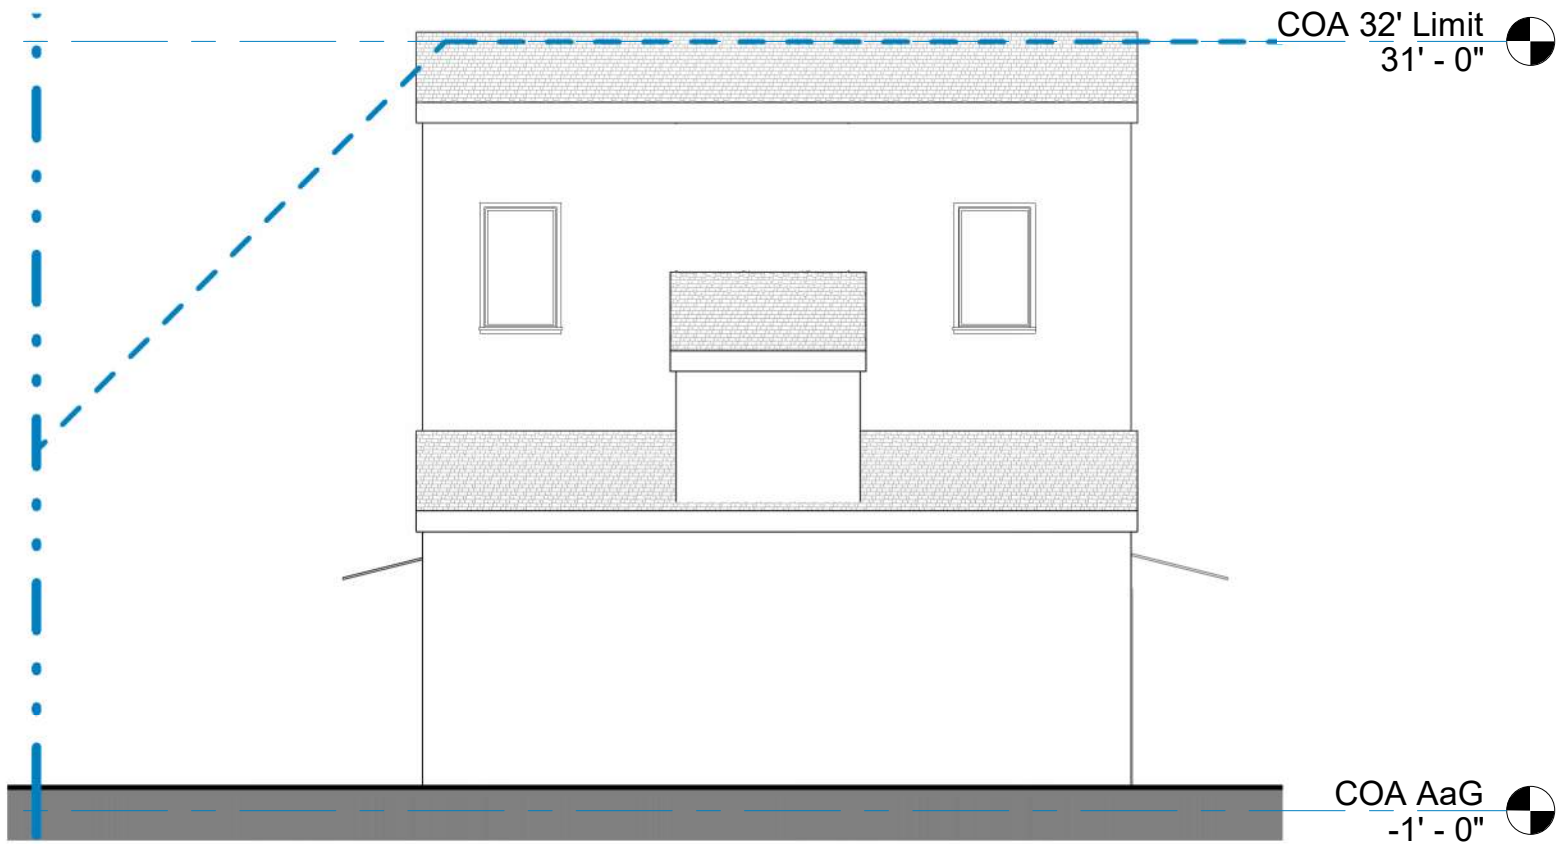

PD-08

Scale 1/8" = 1'-0"

9/22/2023 1:43:12 PM

1

ADU Elevation East 10th St ADU

scale: 1/8" = 1'-0"



PD-09

Scale 3" = 1'-0"

9/22/2023 1:43:12 PM

1

Site Photos 10th St ADU

scale: 3" = 1'-0"