



LAND STRATEGIES INC.

1983 - 2023

40

YEARS OF EXCELLENCE

1411 W 5th St., #100,
Austin, TX 78703
PH: (512) 328-6550 FAX: (512) 328-6172
EMAIL: LSI@LSIaustin.com
WEBSITE: LSIaustin.com

MICHAEL LINEHAN
TEXAS ARCHITECT
REGISTRATION # 26973

THIS DOCUMENT IS
INCOMPLETE AND MAY
NOT BE
USED FOR REGULATORY
APPROVAL PERMITTING
OR
CONSTRUCTION

514 E LIVE OAK

514 E LIVE OAK ST, AUSTIN, TX 78704

LSI #: Project # 2144

SET ISSUED

09/06/2023

REVISIONS

Date

Description

Issue Delta

DRAWN BY

LSI

SHEET NAME

EXTERIOR
ELEVATIONS

SHEET

A2.10

① North Elevation

1/4" = 1'-0"

② South Elevation


1/4" = 1'-0"

SCALE: 1/4" = 1'-0"

(Scale will be half-sized when printed at 11x17)



① East Elevation
1/4" = 1'-0"

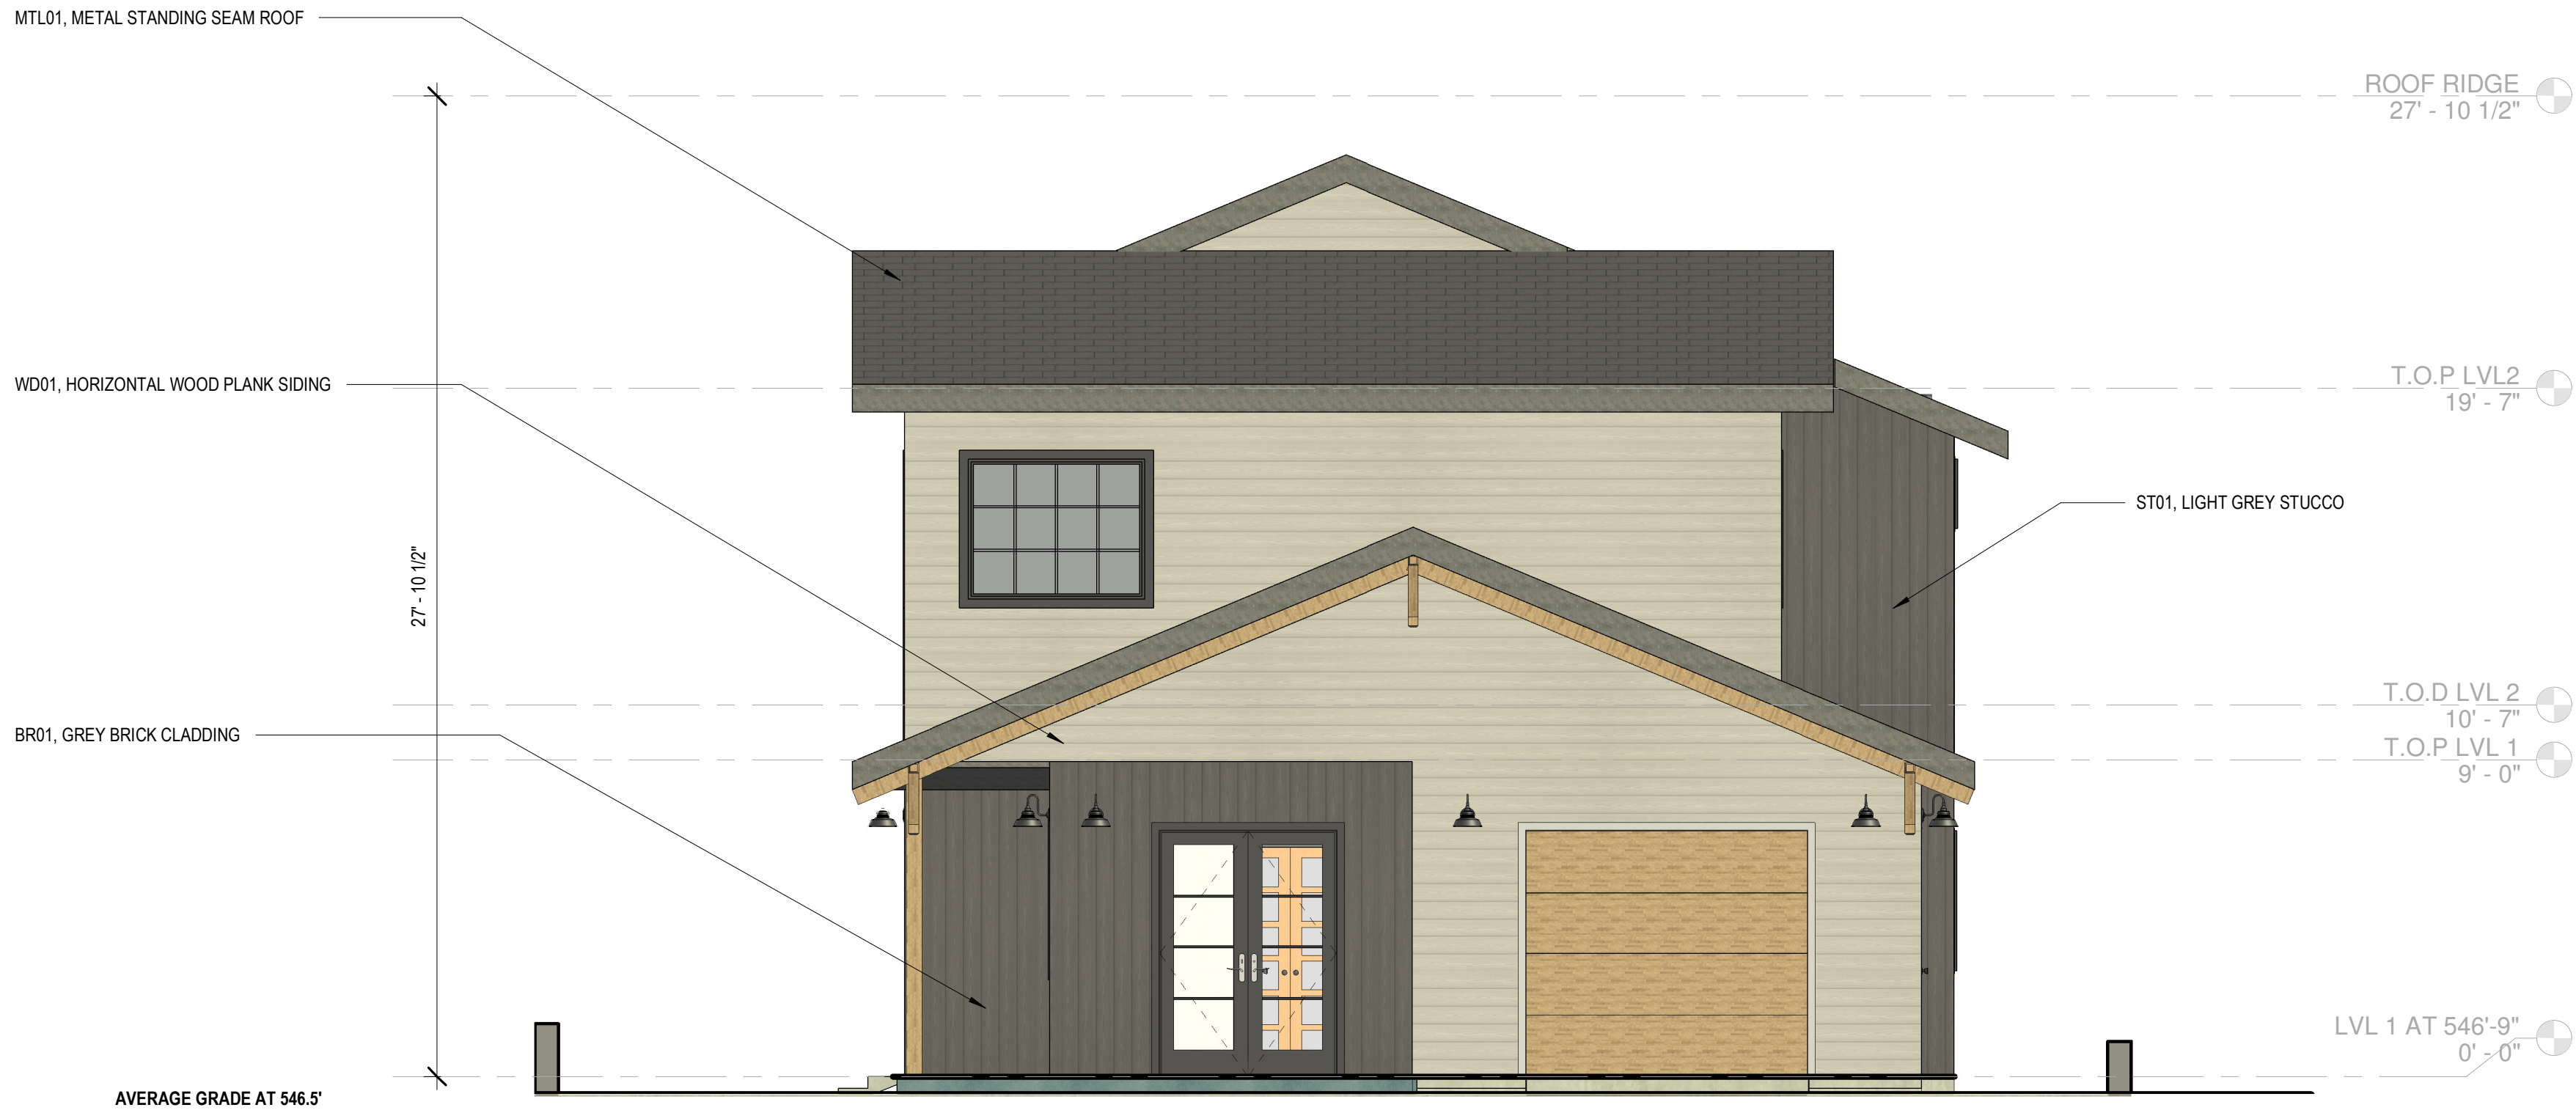

② West Elevation
1/4" = 1'-0"

SCALE: 1/4" = 1'-0"
(Scale will be half-sized when printed at 11x17)



LAND STRATEGIES INC.

1983 - 2023

40

YEARS OF EXCELLENCE

1411 W 5th St., #100,
Austin, TX 78703
PH: (512) 328-6550
FAX: (512) 328-6172
EMAIL: LSI@LSIAustin.com
WEBSITE: LSIaustin.com

MICHAEL LINEHAN
TEXAS ARCHITECT
REGISTRATION # 26973

THIS DOCUMENT IS
INCOMPLETE AND MAY
NOT BE
USED FOR REGULATORY
APPROVAL, PERMITTING
OR
CONSTRUCTION

514 E LIVE OAK

514 E LIVE OAK ST, AUSTIN, TX 78704

LSI #: Project # 2144

SET ISSUED

09/06/2023

REVISIONS

Date

Description

Issue Delta

DRAWN BY

LSI


SHEET NAME

EXTERIOR

ELEVATIONS

SHEET

A2.20

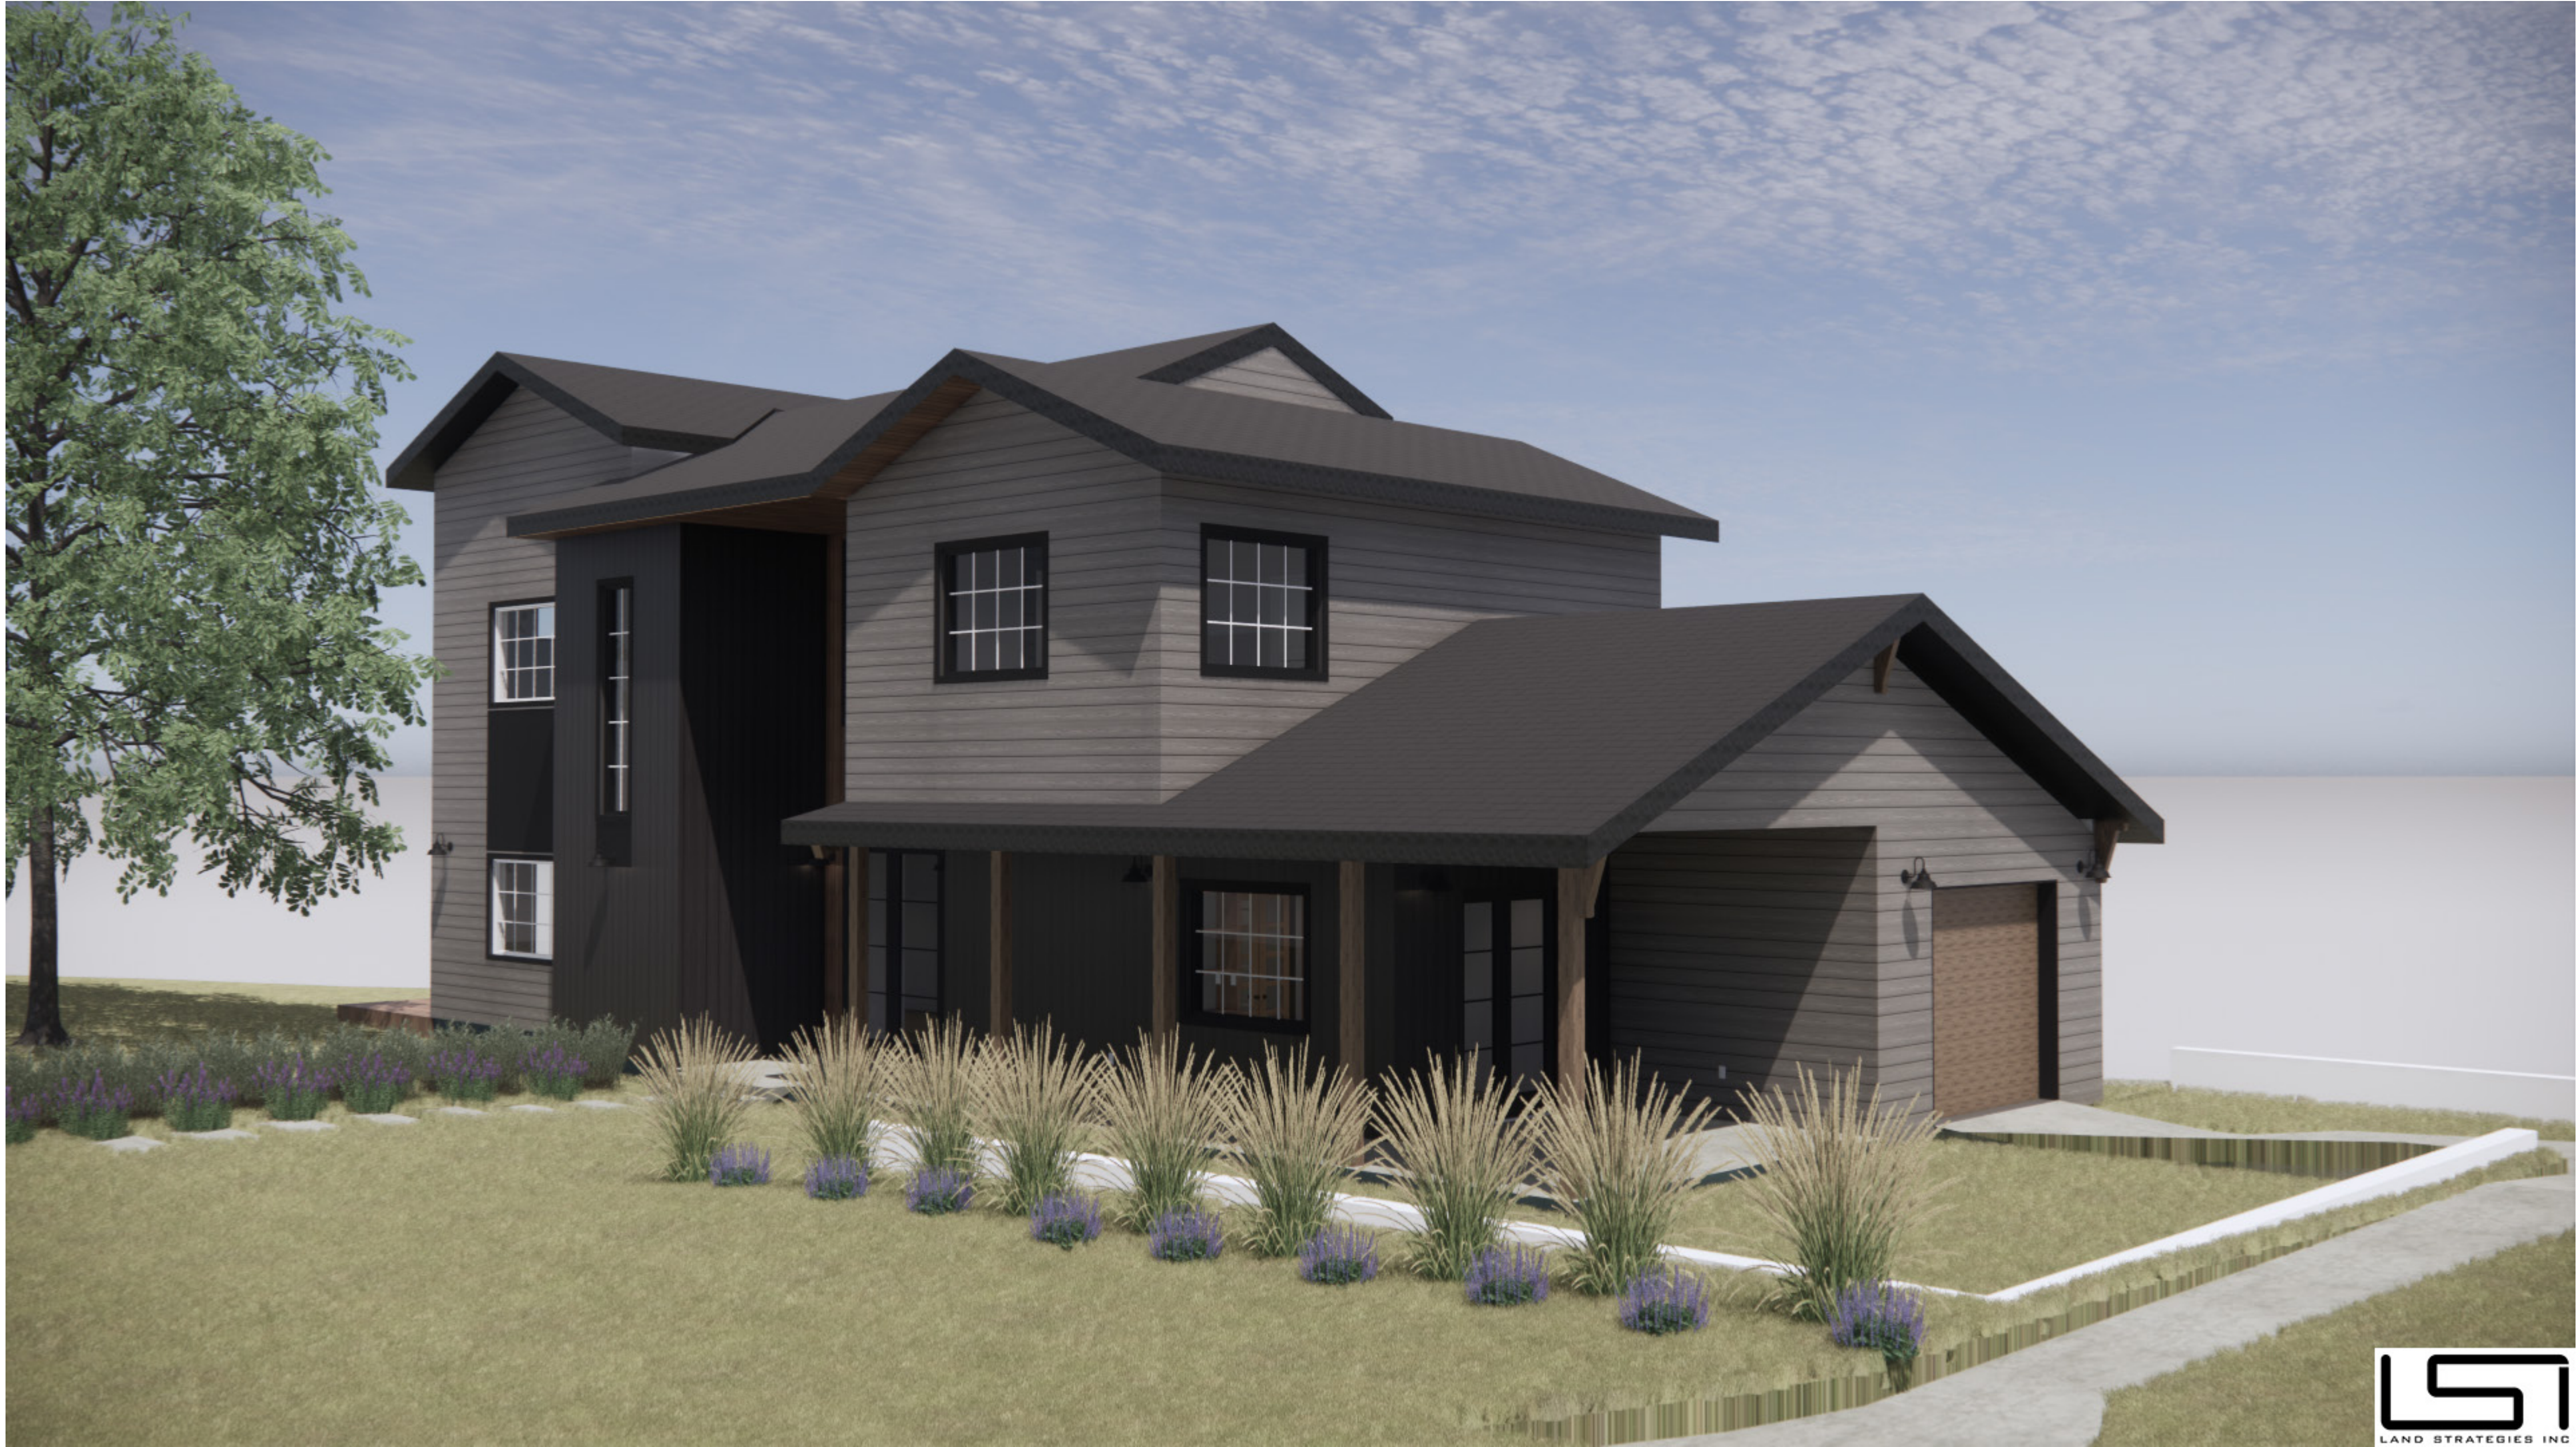

LAND STRATEGIES INC.

1983 - 2023

40

YEARS OF EXCELLENCE

1411 W 5th St., #100,
Austin, TX 78703
PH: (512) 328-6050
FAX: (512) 328-6172
EMAIL: LSI@LSIAustin.com
WEBSITE: LSIAustin.com

MICHAEL LINEHAN
TEXAS ARCHITECT
REGISTRATION # 26973

THIS DOCUMENT IS
INCOMPLETE AND MAY
NOT BE
USED FOR REGULATORY
APPROVAL, PERMITTING
OR
CONSTRUCTION

514 E LIVE OAK

514 E LIVE OAK ST, AUSTIN, TX 78704

LSI # Project # 2144

SET ISSUED

10/30/23

REVISIONS

Date

Description

Issue Delta

DRAWN BY

Author

SHEET NAME

Renders

SHEET

A2.30



LAND STRATEGIES INC.

1983 - 2023

40

YEARS OF EXCELLENCE

1411 W 5th St., #100,
Austin, TX 78703
PH: (512) 328-6050
FAX: (512) 328-6172
EMAIL: LSI@LSIAustin.com
WEBSITE: LSIaustin.com

MICHAEL LINEHAN
TEXAS ARCHITECT
REGISTRATION # 26973

THIS DOCUMENT IS
INCOMPLETE AND MAY
NOT BE
USED FOR REGULATORY
APPROVAL, PERMITTING
OR
CONSTRUCTION

514 E LIVE OAK

514 E LIVE OAK ST, AUSTIN, TX 78704

LSI # Project # 2144

SET ISSUED

10/30/23

REVISIONS

Date

Description

Issue Delta

DRAWN BY

Author

SHEET NAME

Renders

SHEET

A2.31

