



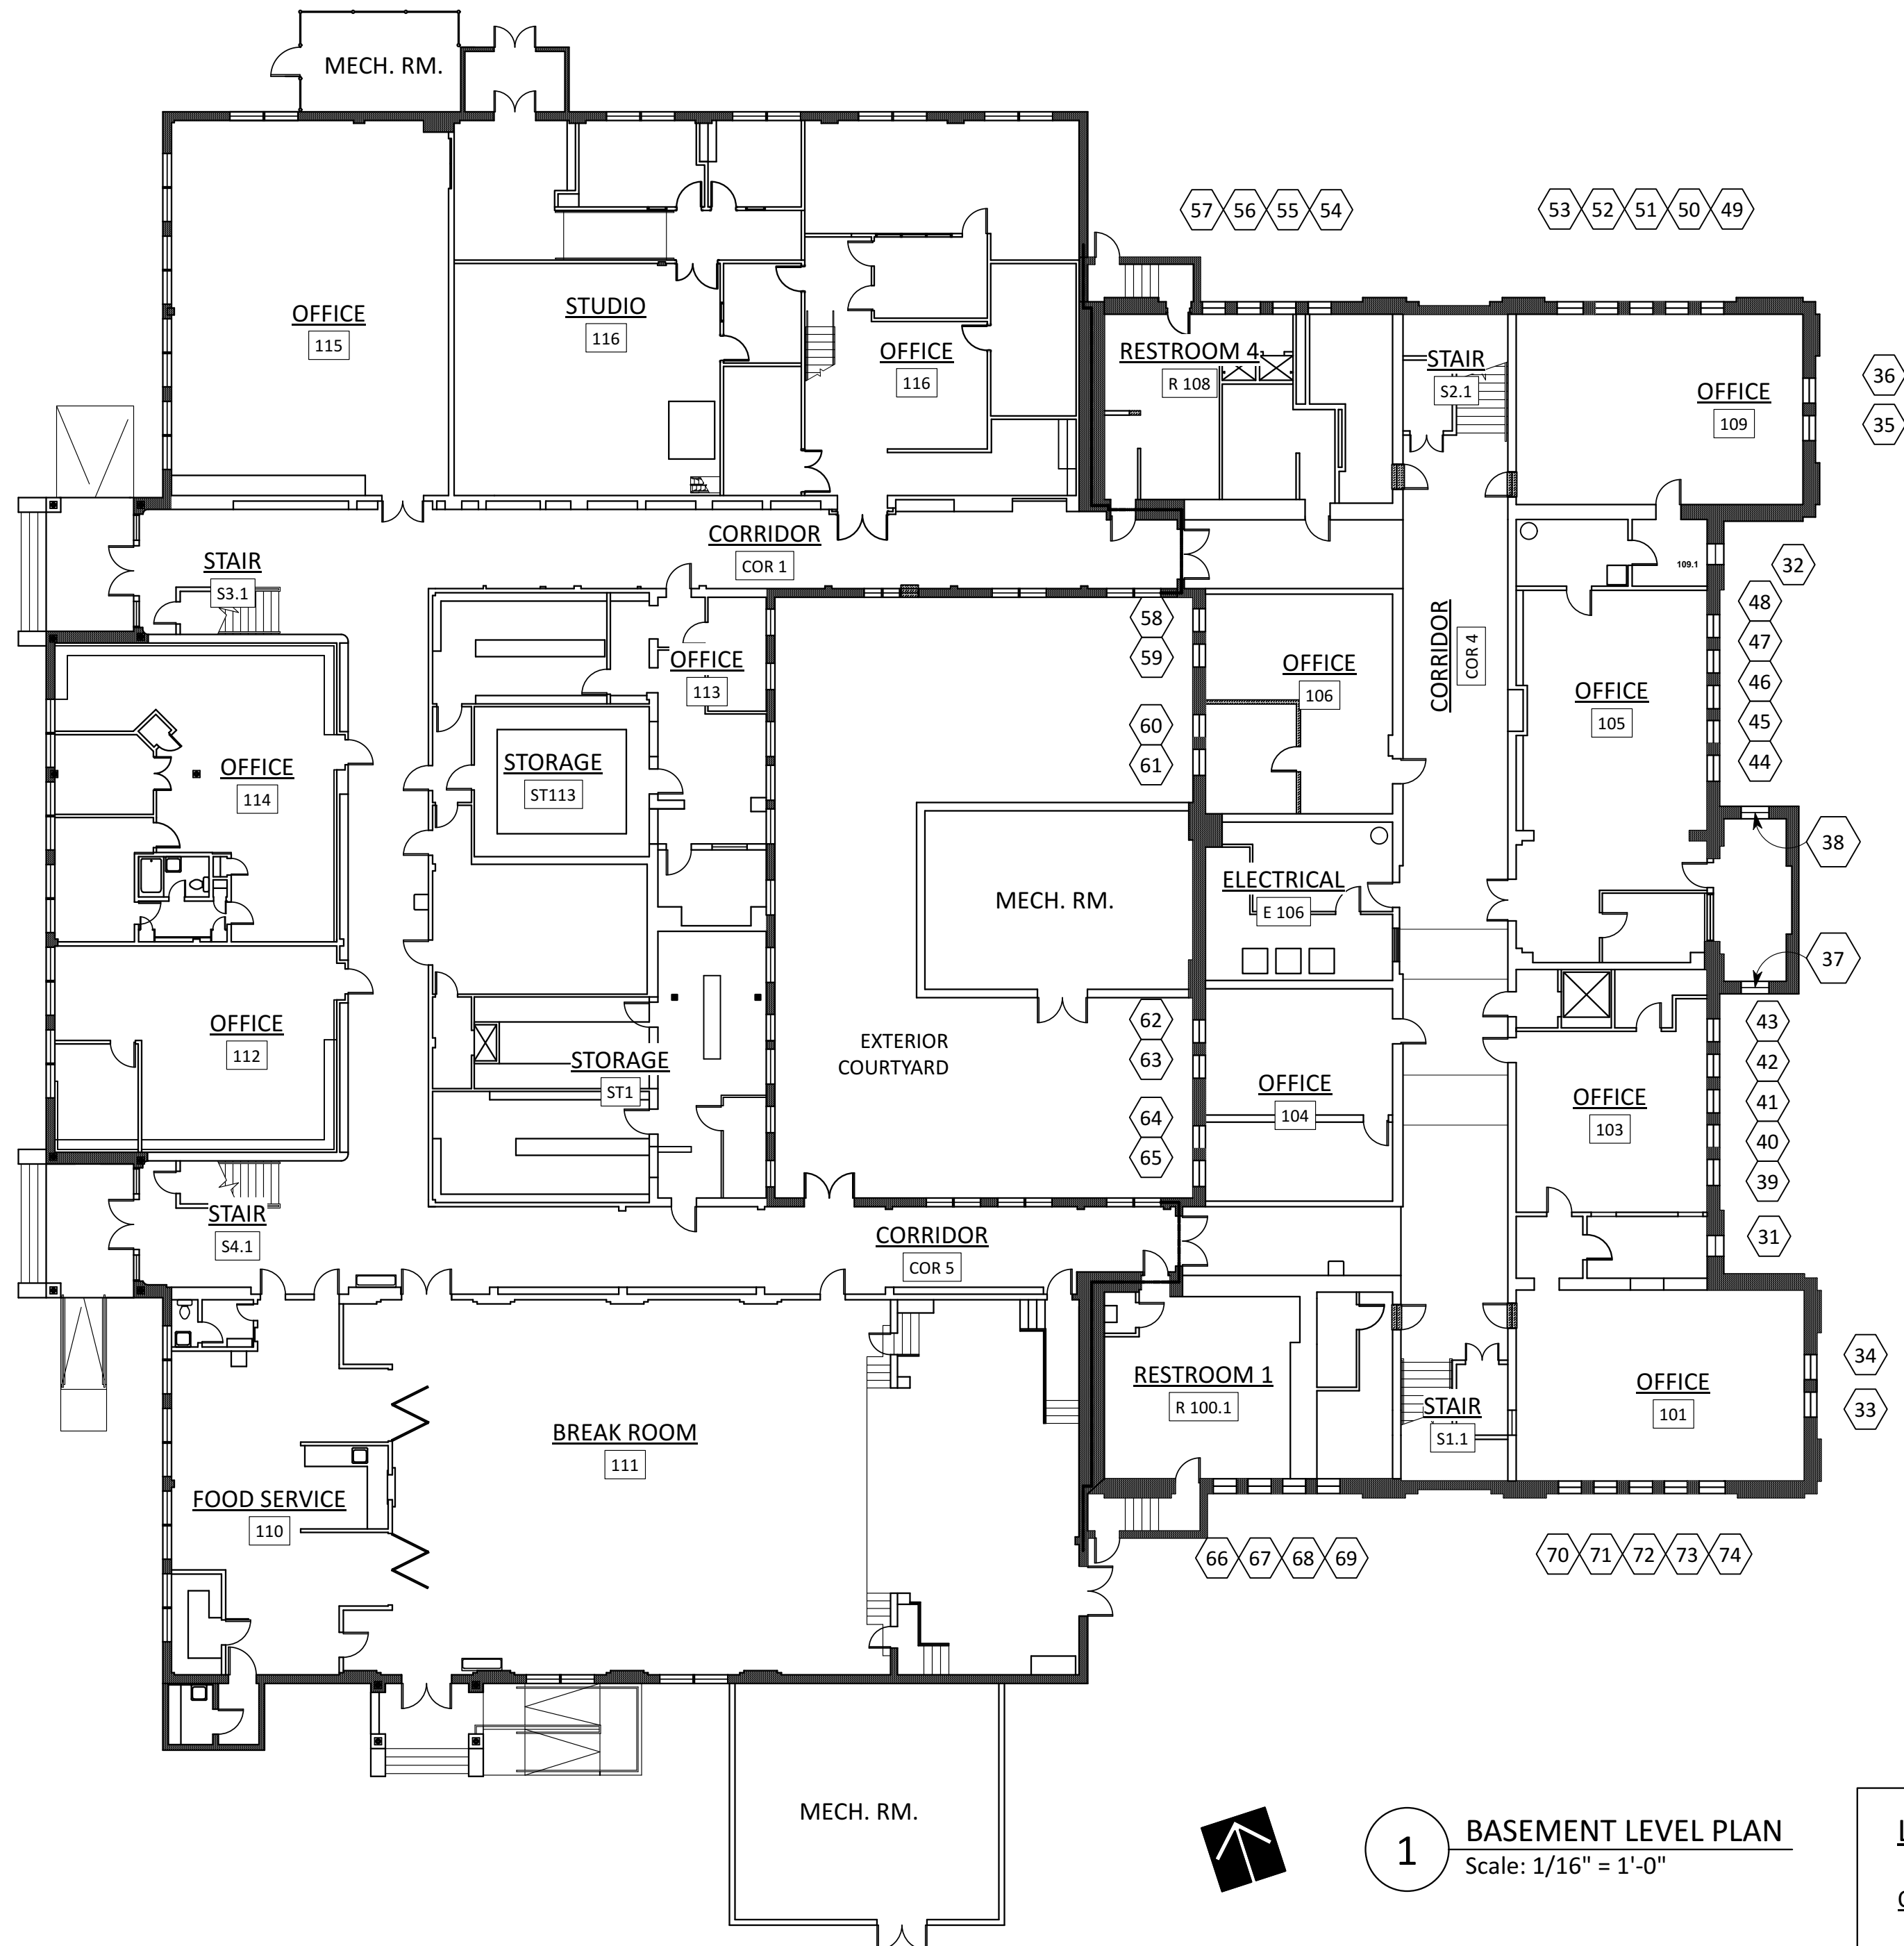

1 BASEMENT LEVEL PLAN
Scale: 1/16" = 1'-0"

LEGEND

OFFICE 301	ROOM NAME & NUMBER
59	OPENING NUMBER

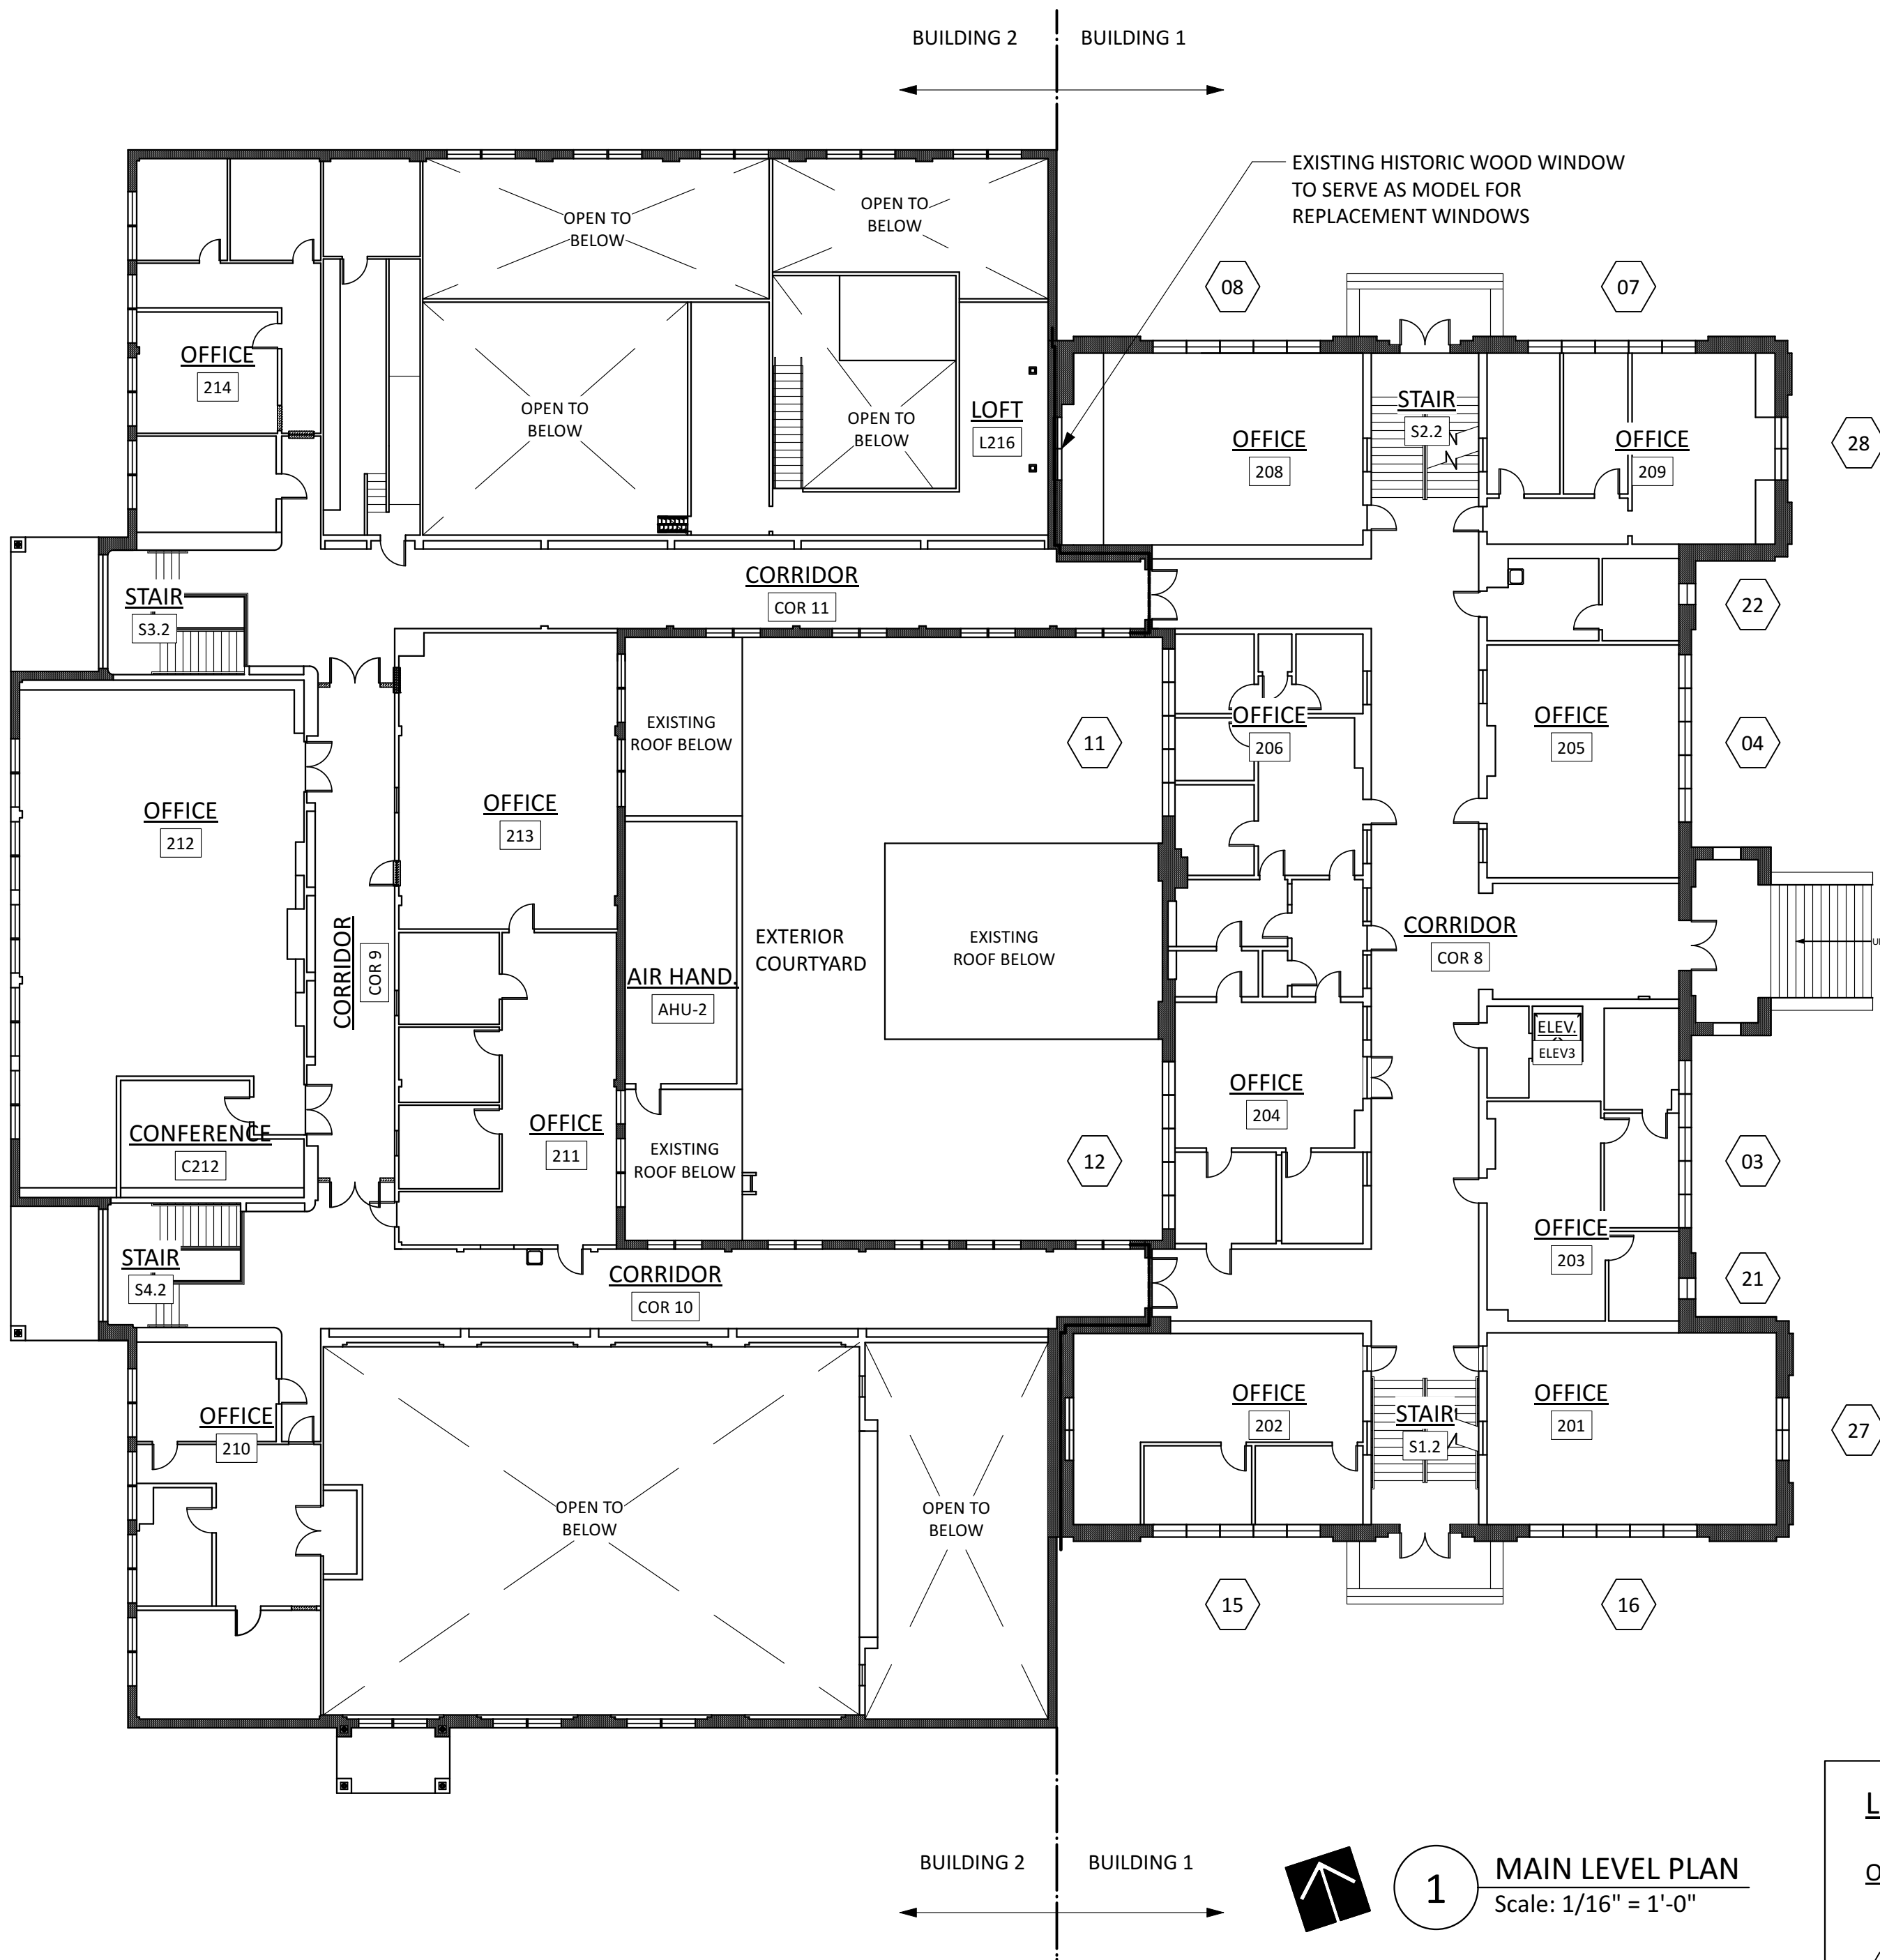

LEGEND


OFFICE
301

ROOM NAME & NUMBER

59

OPENING NUMBER

1 MAIN LEVEL PLAN
Scale: 1/16" = 1'-0"

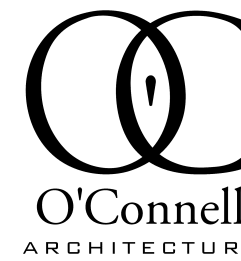

3908 AVENUE B, #309
AUSTIN, TEXAS 78751
512 | 751-1374

NOT FOR
CONSTRUCTION
TERESA O'CONNELL
#15432

BAKER SCHOOL
3908 Avenue B
Austin, Texas 78751

ISSUE DATE

PRINT: 9/11/23

SHEET NAME

MAIN
LEVEL
PLAN

SHEET NUMBER

A-121



1 UPPER LEVEL PLAN
Scale: 1/16" = 1'-0"

LEGEND	
OFFICE 301	ROOM NAME & NUMBER
59	OPENING NUMBER

O'Connell
ARCHITECTURE

3908 AVENUE B, #309
AUSTIN, TEXAS 78751
512 | 751-1374

NOT FOR
CONSTRUCTION
TERESA O'CONNELL
#15432


BAKER SCHOOL
3908 Avenue B
Austin, Texas 78751

ISSUE DATE


PRINT: 9/11/23

SHEET NAME
UPPER
LEVEL
PLAN

SHEET NUMBER
A-122

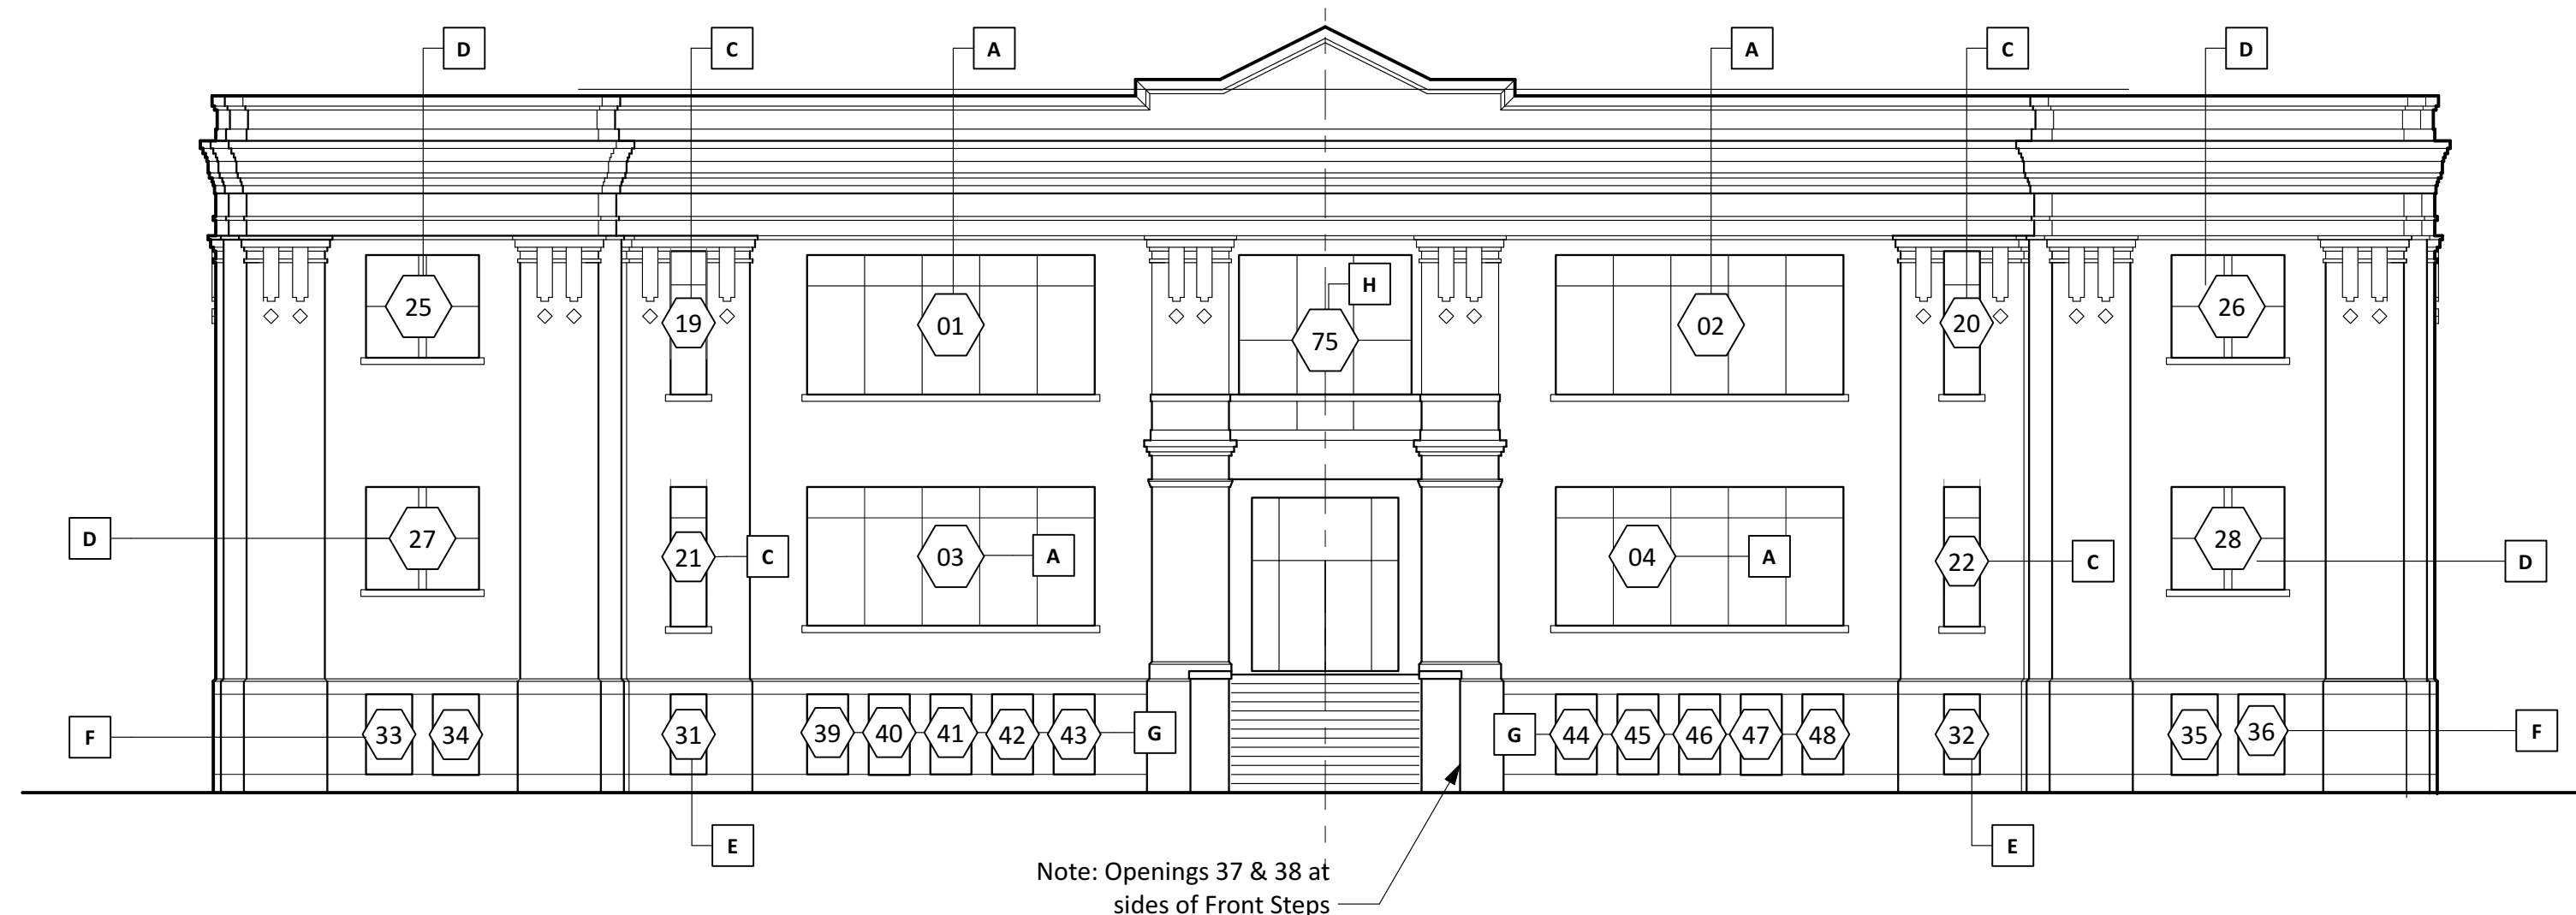

1 EAST FRONT
Scale: 3/32" = 1'-0"

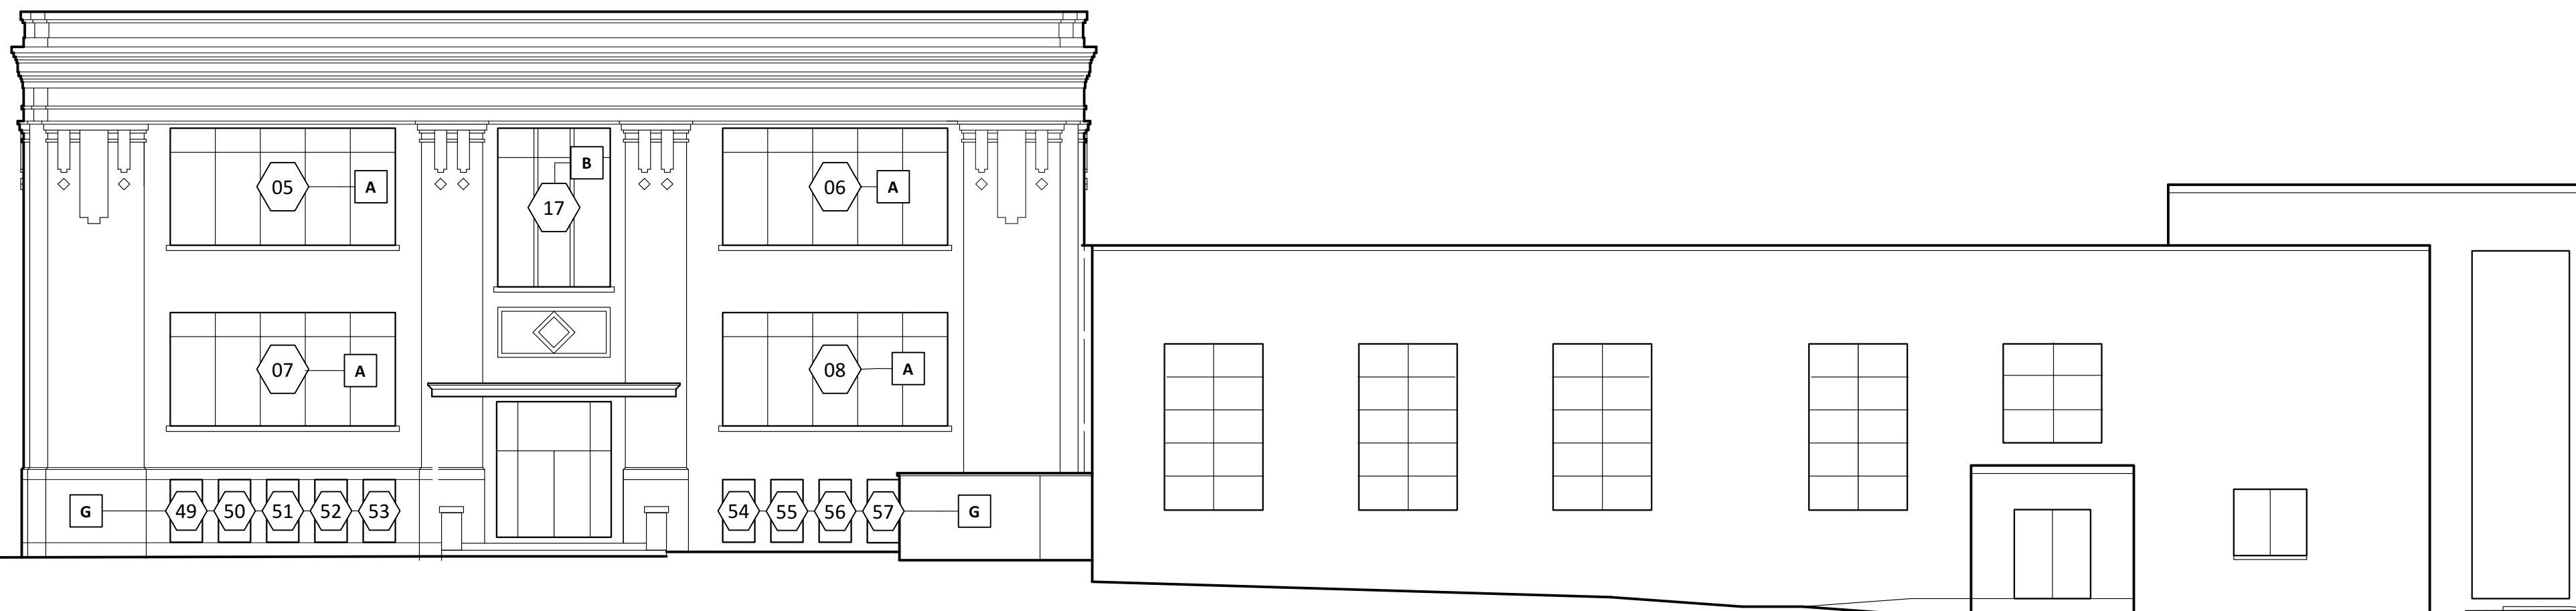

2 NORTH ELEVATION
Scale: 3/32" = 1'-0"

LEGEND



OPENING TYPE



OPENING NUMBER

ISSUE DATE


PRINT: 9/11/23

SHEET NAME


ELEVATIONS

SHEET NUMBER

A-210

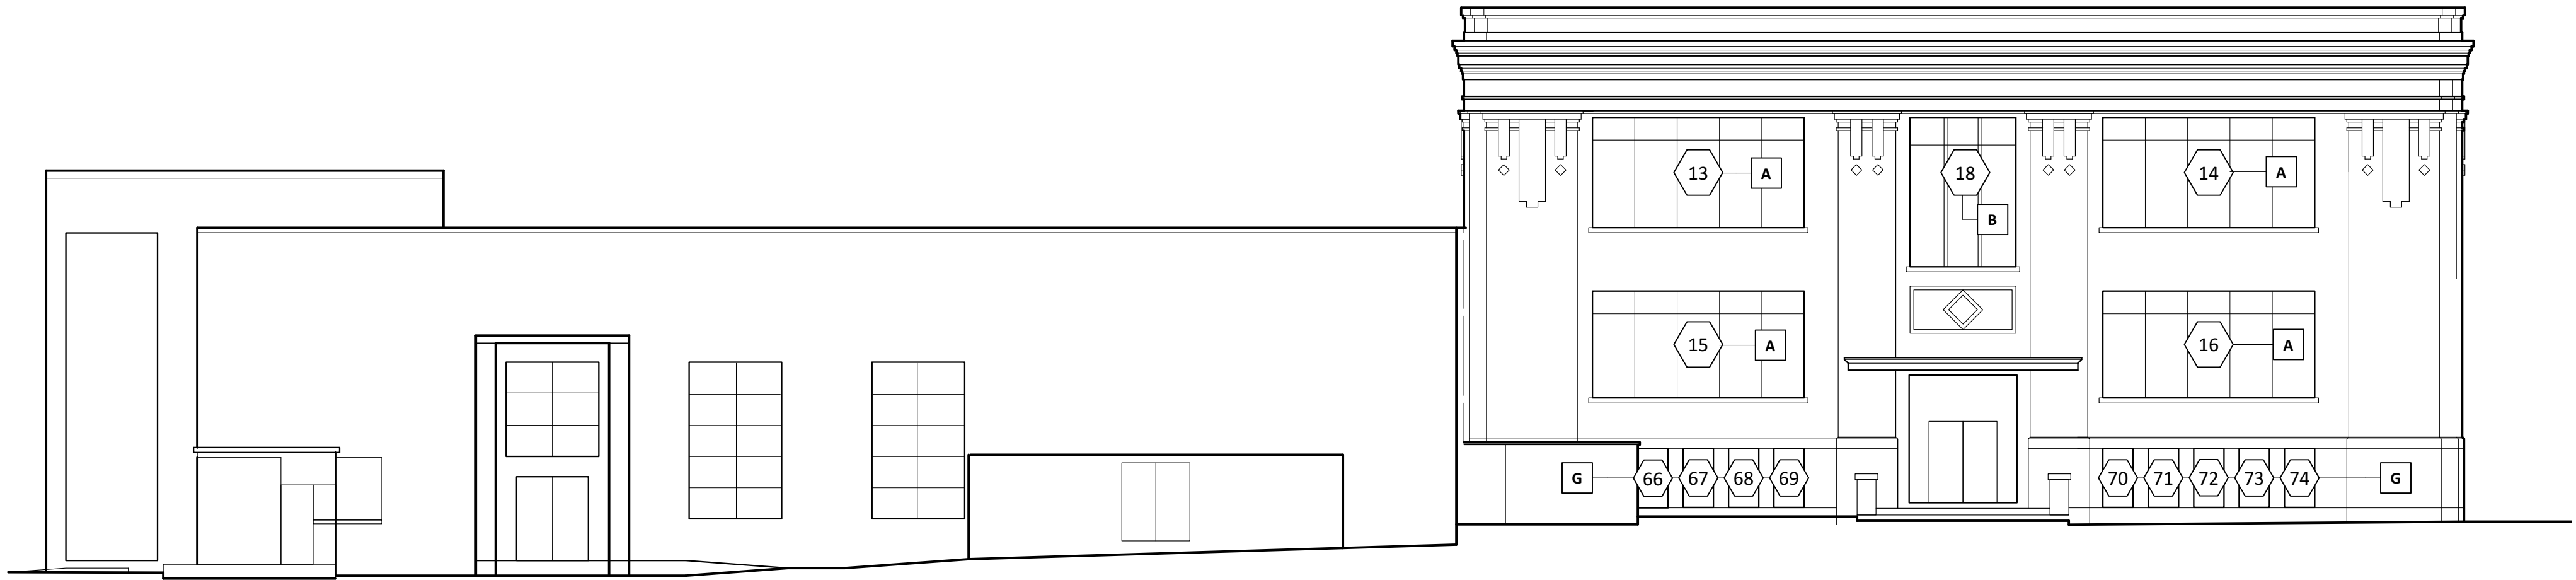

1 SOUTH ELEVATION
Scale: 3/32" = 1'-0"

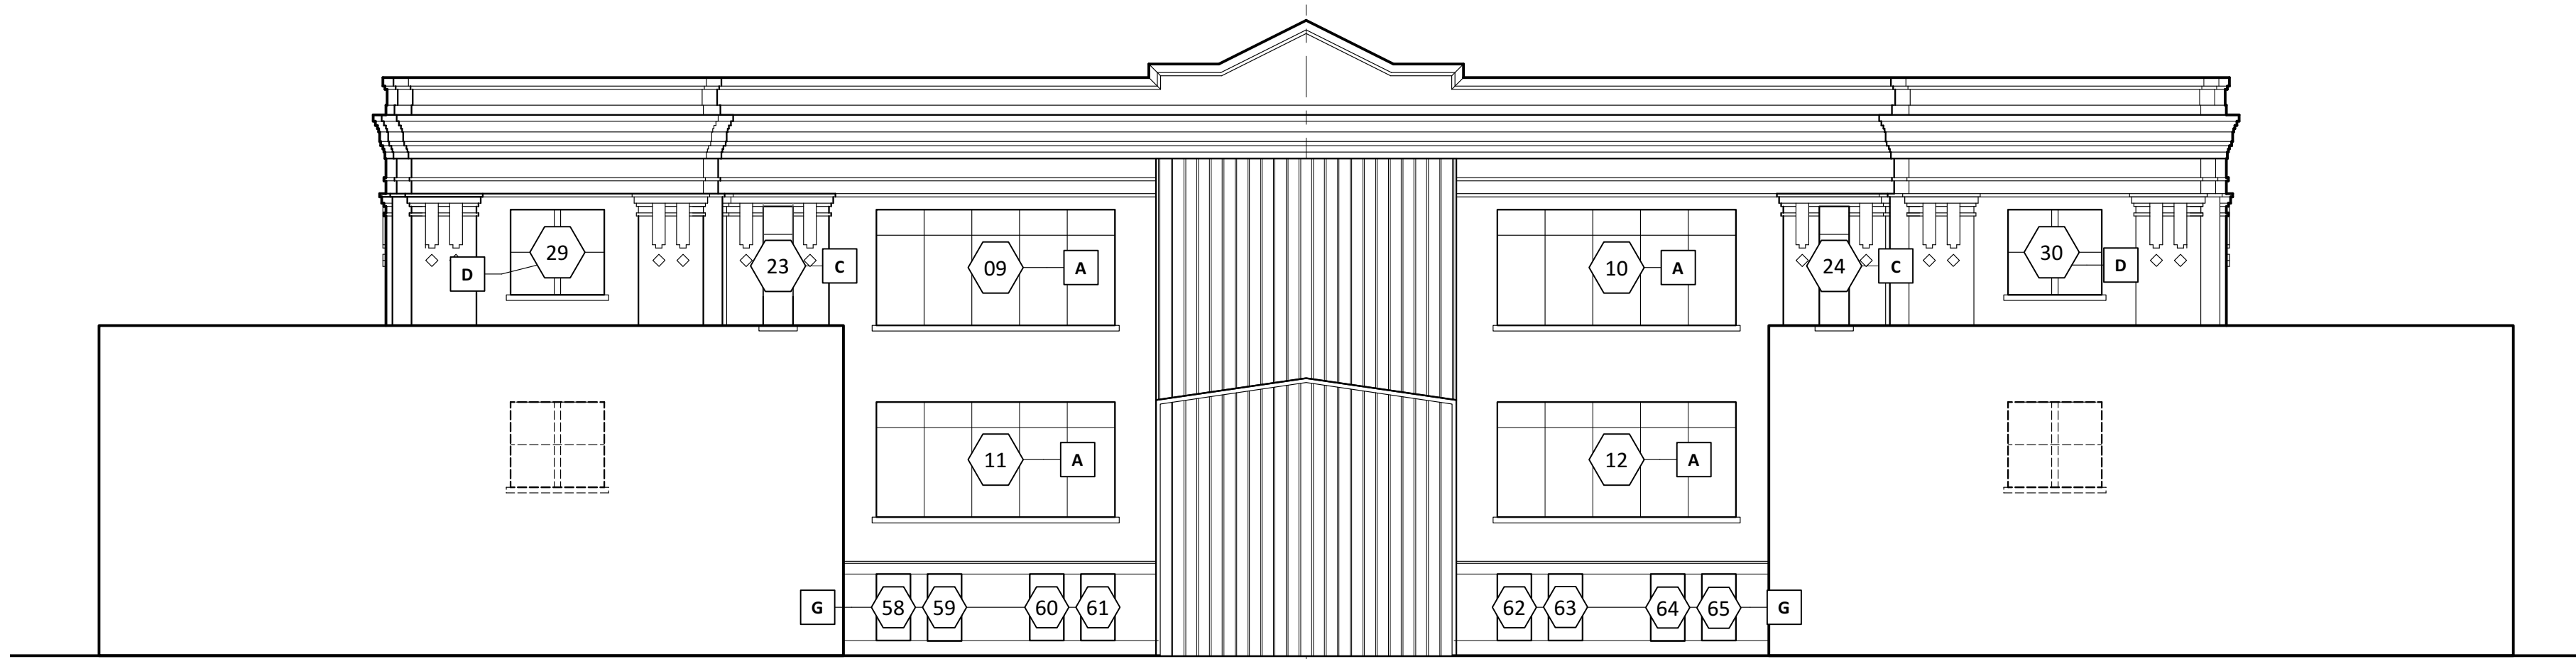

2 WEST (COURTYARD) ELEVATION
Scale: 3/32" = 1'-0"


LEGEND




OPENING TYPE




OPENING NUMBER

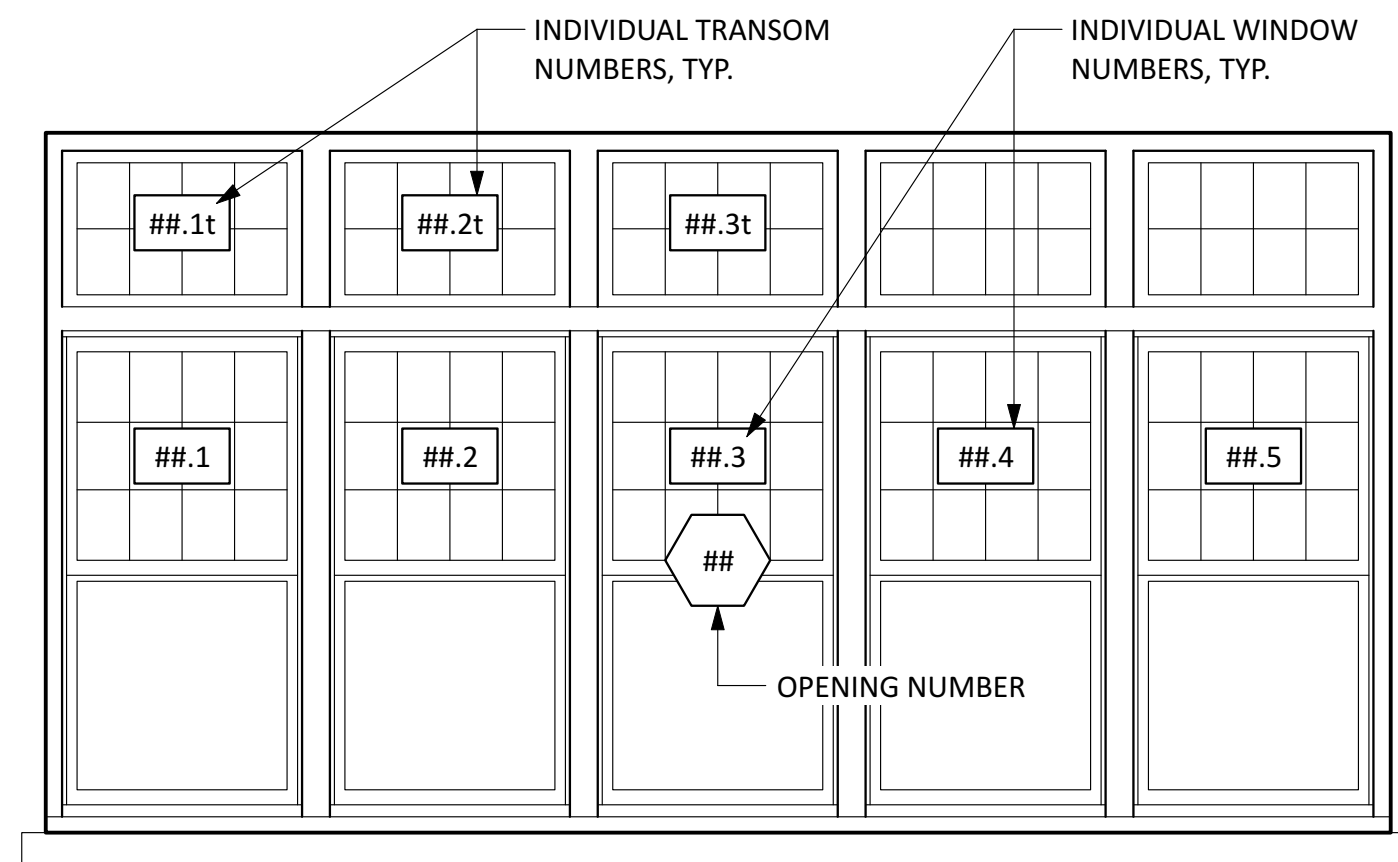


OPENING TYPE "A"

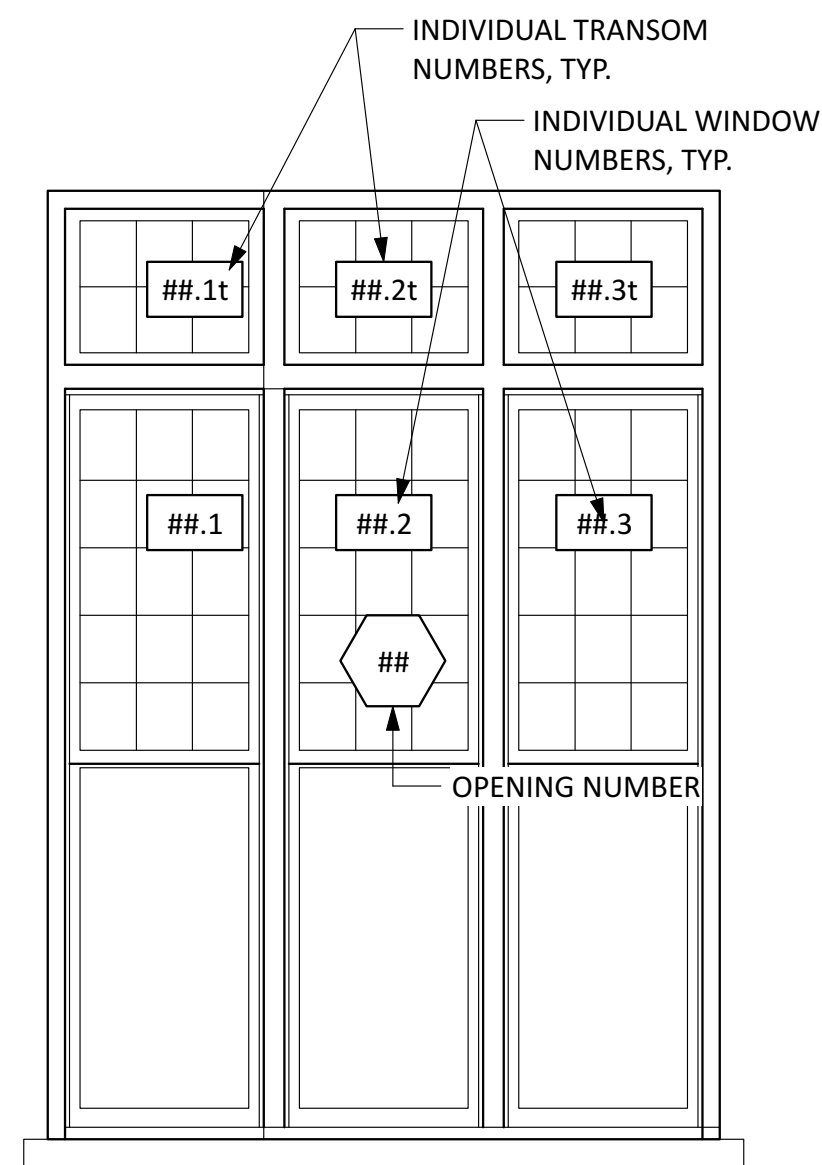


OPENING TYPE "B"

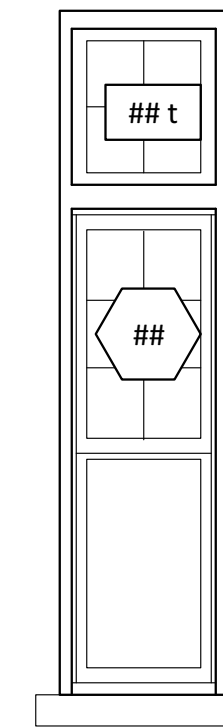


OPENING TYPE "C"

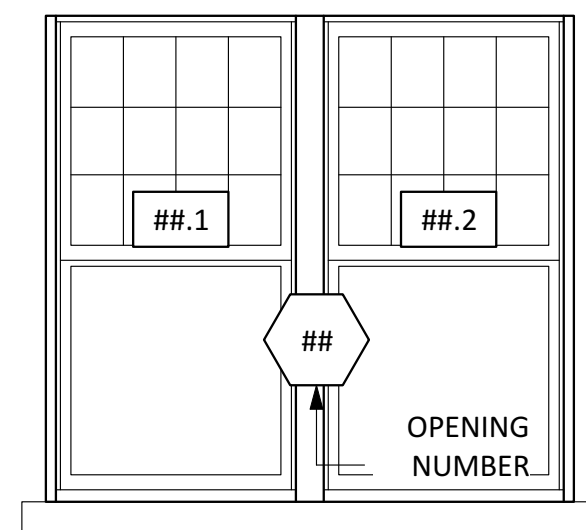


OPENING TYPE "D"

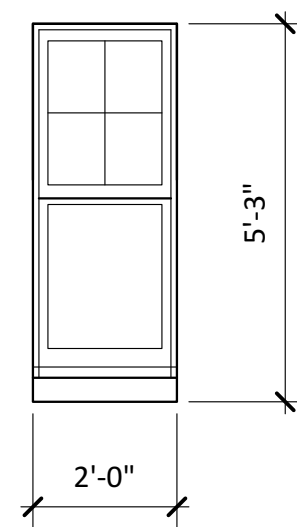


OPENING TYPE "E"

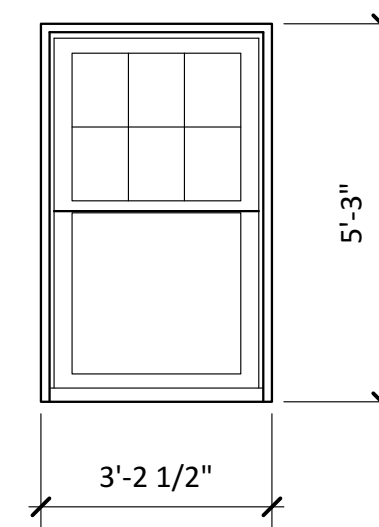


OPENING TYPE "F"

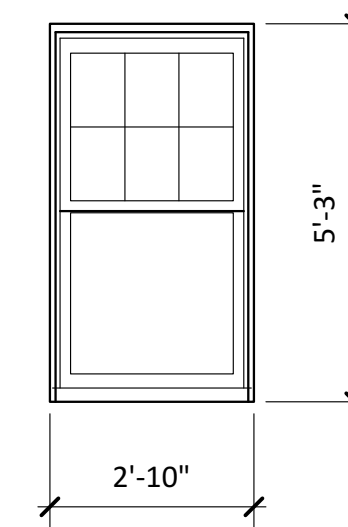

OPENING TYPE "G"

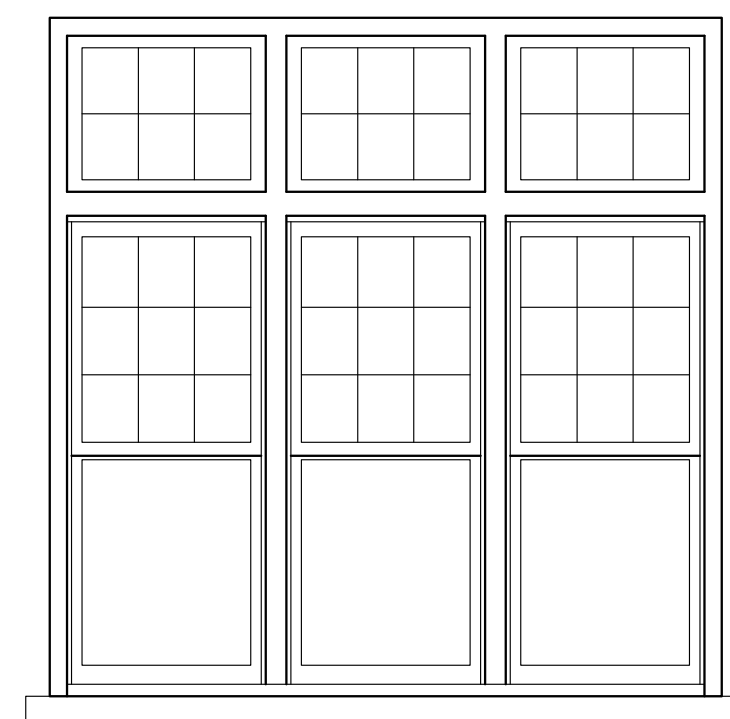

OPENING TYPE "H"

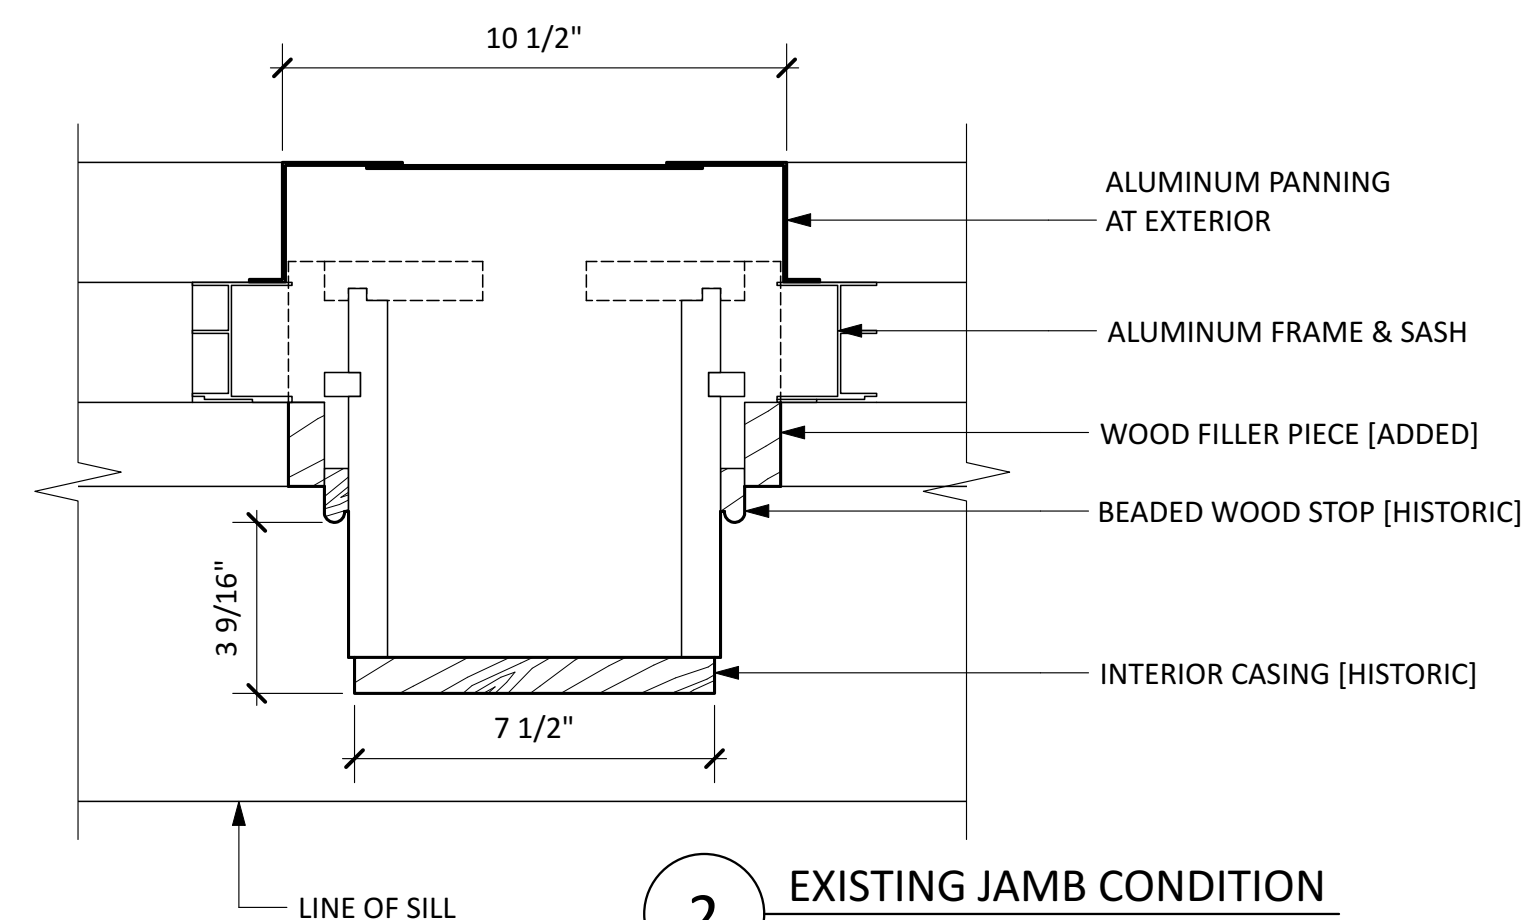

2 EXISTING JAMB CONDITION
Scale: 3" = 1'-0"

1 WINDOW OPENING TYPES Scale: 3/8" = 1'-0"


NOTE: Openings are numbered on the plans and elevations. Individual windows, if necessary, shall be identified as per the scheme shown above: by the opening number with a number afetr the decimal, and a "t" for a transom.

WINDOW OPENINGS


TYPE	DESCRIPTION	OPENING #	LOCATION	ROOM No.	REMARKS
A	Five 3'-4" x 6'-6" Single-Hung windows with nominal 7 1/2" Mulls between units in a single M.O., with Five 3'-4" x 2'-0" Fixed Transom windows above.	1	East Side	303	
		2	East Side	307	
		3	East Side	203	
		4	East Side	205	
		5	North Side	309	
		6	North Side	308	
		7	North Side	209	
		8	North Side	208	
		9	West Side	306	
		10	West Side	304	
		11	West Side	206	
		12	West Side	204	
		13	South Side	302	
		14	South Side	301	
		15	South Side	202	
		16	South Side	201	
B	Three 2'-8" x 9'-6" Single-Hung windows with 7 1/2" mulls between units, and three 2'-8" x 2'-0" Fixed Transom units above.	17	North Side	S2.3	
		18	South Side	S1.3	
C	2'-0" x 6'-6" Single-Hung window with 2'-0" x 2'-0" Fixed Transom unit above.	19	East Side	303	
		20	East Side	307	
		21	East Side	203	
		22	East Side	205	
		23	West Side	306	
		24	West Side	304	
D	Two 3'-4" x 6'-6" Single-Hung windows with nominal 7 1/2" Mulls between units in a single M.O.	25	East Side	301	
		26	East Side	309	
		27	East Side	201	
		28	East Side	209	
		29	West Side	308	
		30	West Side	302	
E	4 over 1 Single-Hung, in a 2'-0" x 5'-3" M.O.	31	East Side	103	
		32	East Side	109	
F	6 over 1 Single-Hung, in a 3'-2 1/2" x 5'-3" M.O.	33	East Side	101	
		34	East Side	101	
		35	East Side	109	
		36	East Side	109	
		37	East Side	105	
		38	East Side	105	

WINDOW OPENINGS

TYPE	DESCRIPTION	OPENING #	LOCATION	ROOM No.	REMARKS
G	6 over 1 Single-Hung, in a 2'-10" x 5'-3" M.O.	39	East Side	103	
		40	East Side	103	
		41	East Side	103	
		42	East Side	103	
		43	East Side	103	
		44	East Side	105	
		45	East Side	105	
		46	East Side	105	
		47	East Side	105	
		48	East Side	105	
		49	North Side	109	
		50	North Side	109	
		51	North Side	109	
		52	North Side	109	
		53	North Side	109	
		54	North Side	R108	Fixed lower sash with louver vent above
		55	North Side	R108	Fixed lower sash with louver vent above
		56	North Side	R108	
		57	North Side	R108	
		58	West Side	106	
		59	West Side	106	
		60	West Side	106	
		61	West Side	106	
		62	West Side	104	
		63	West Side	104	
		64	West Side	104	
		65	West Side	104	
		66	South Side	R100.1	
		67	South Side	R100.1	
		68	South Side	R100.1	
		69	South Side	R100.1	Fixed lower sash with louver vent above
		70	South Side	101	
		71	South Side	101	
		72	South Side	101	
		73	South Side	101	
		74	South Side	101	
H	Three 2'-8" x 6'-6" Single-Hung windows with 7 1/2" mulls between units, and three 2'-8" x 2'-0" Fixed Transom units above.	75	East Side	305	Remove door and patch wall to match existing

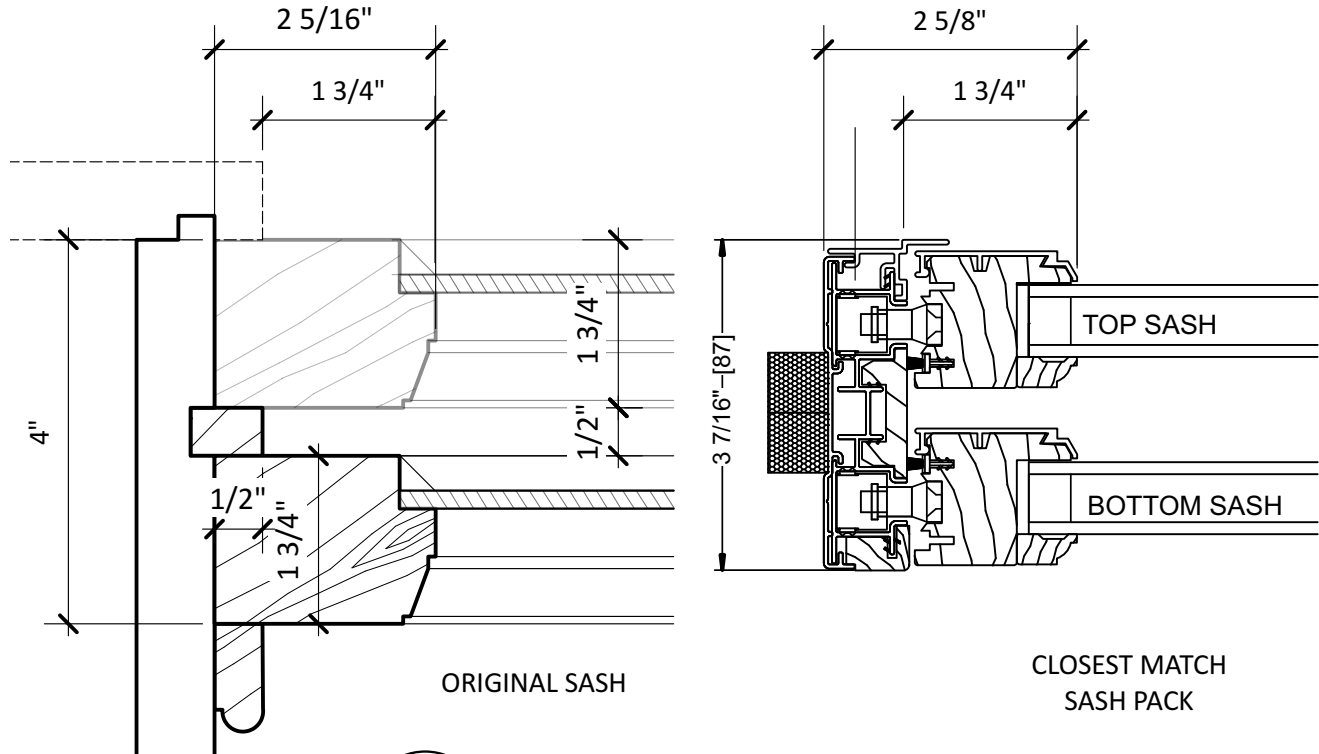

1 JAMB DETAIL
Scale: Half Actual Size

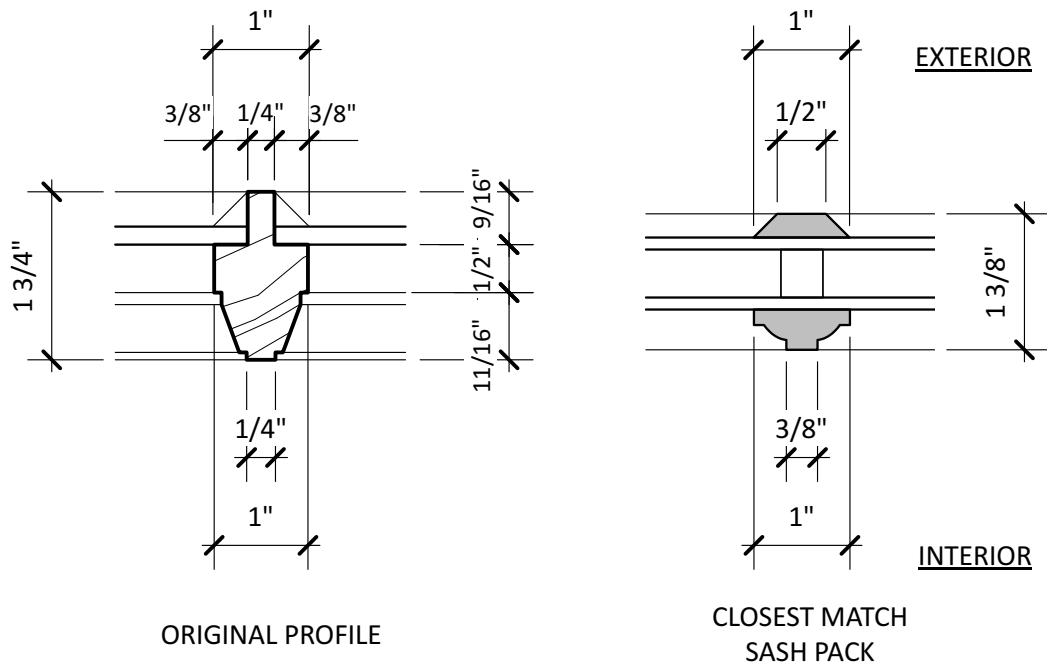

2 MUNTIN BAR
Scale: Half Actual Size

O'Connell
ARCHITECTURE
3908 AVENUE B, #309
AUSTIN, TEXAS 78751
512 | 751-1374

NOT FOR
CONSTRUCTION
TERESA O'CONNELL
#15432

BAKER SCHOOL
3908 Avenue B
Austin, Texas 78751

ISSUE DATE

PRINT: 9/11/23

SHEET NAME

OPENING
SCHEDULE

SHEET NUMBER

A-611