



LAND STRATEGIES INC.

1983 - 2023

40

YEARS OF EXCELLENCE

1411 W 5th St., #100,
Austin, TX 78703
PH: (512) 328-6250
FAX: (512) 328-6172
EMAIL: LSI@LSIAustin.com
WEBSITE: LSIaustin.com

MICHAEL LINEHAN
TEXAS ARCHITECT
REGISTRATION # 28973

THIS DOCUMENT IS
INCOMPLETE AND MAY
NOT BE
USED FOR REGULATORY
APPROVAL, PERMITTING
OR
CONSTRUCTION

514 E LIVE OAK

514 E LIVE OAK ST. AUSTIN, TX 78704

LSI # Project # 2144

SET ISSUED

09/06/2023

REVISIONS

Date

2023.09.22

Issue

Description



1 1 Permit Set Cycle 1

DRAWN BY
LSI

SHEET NAME
FLOOR PLAN
LEVEL 1

SHEET

A1.10

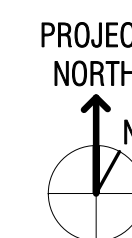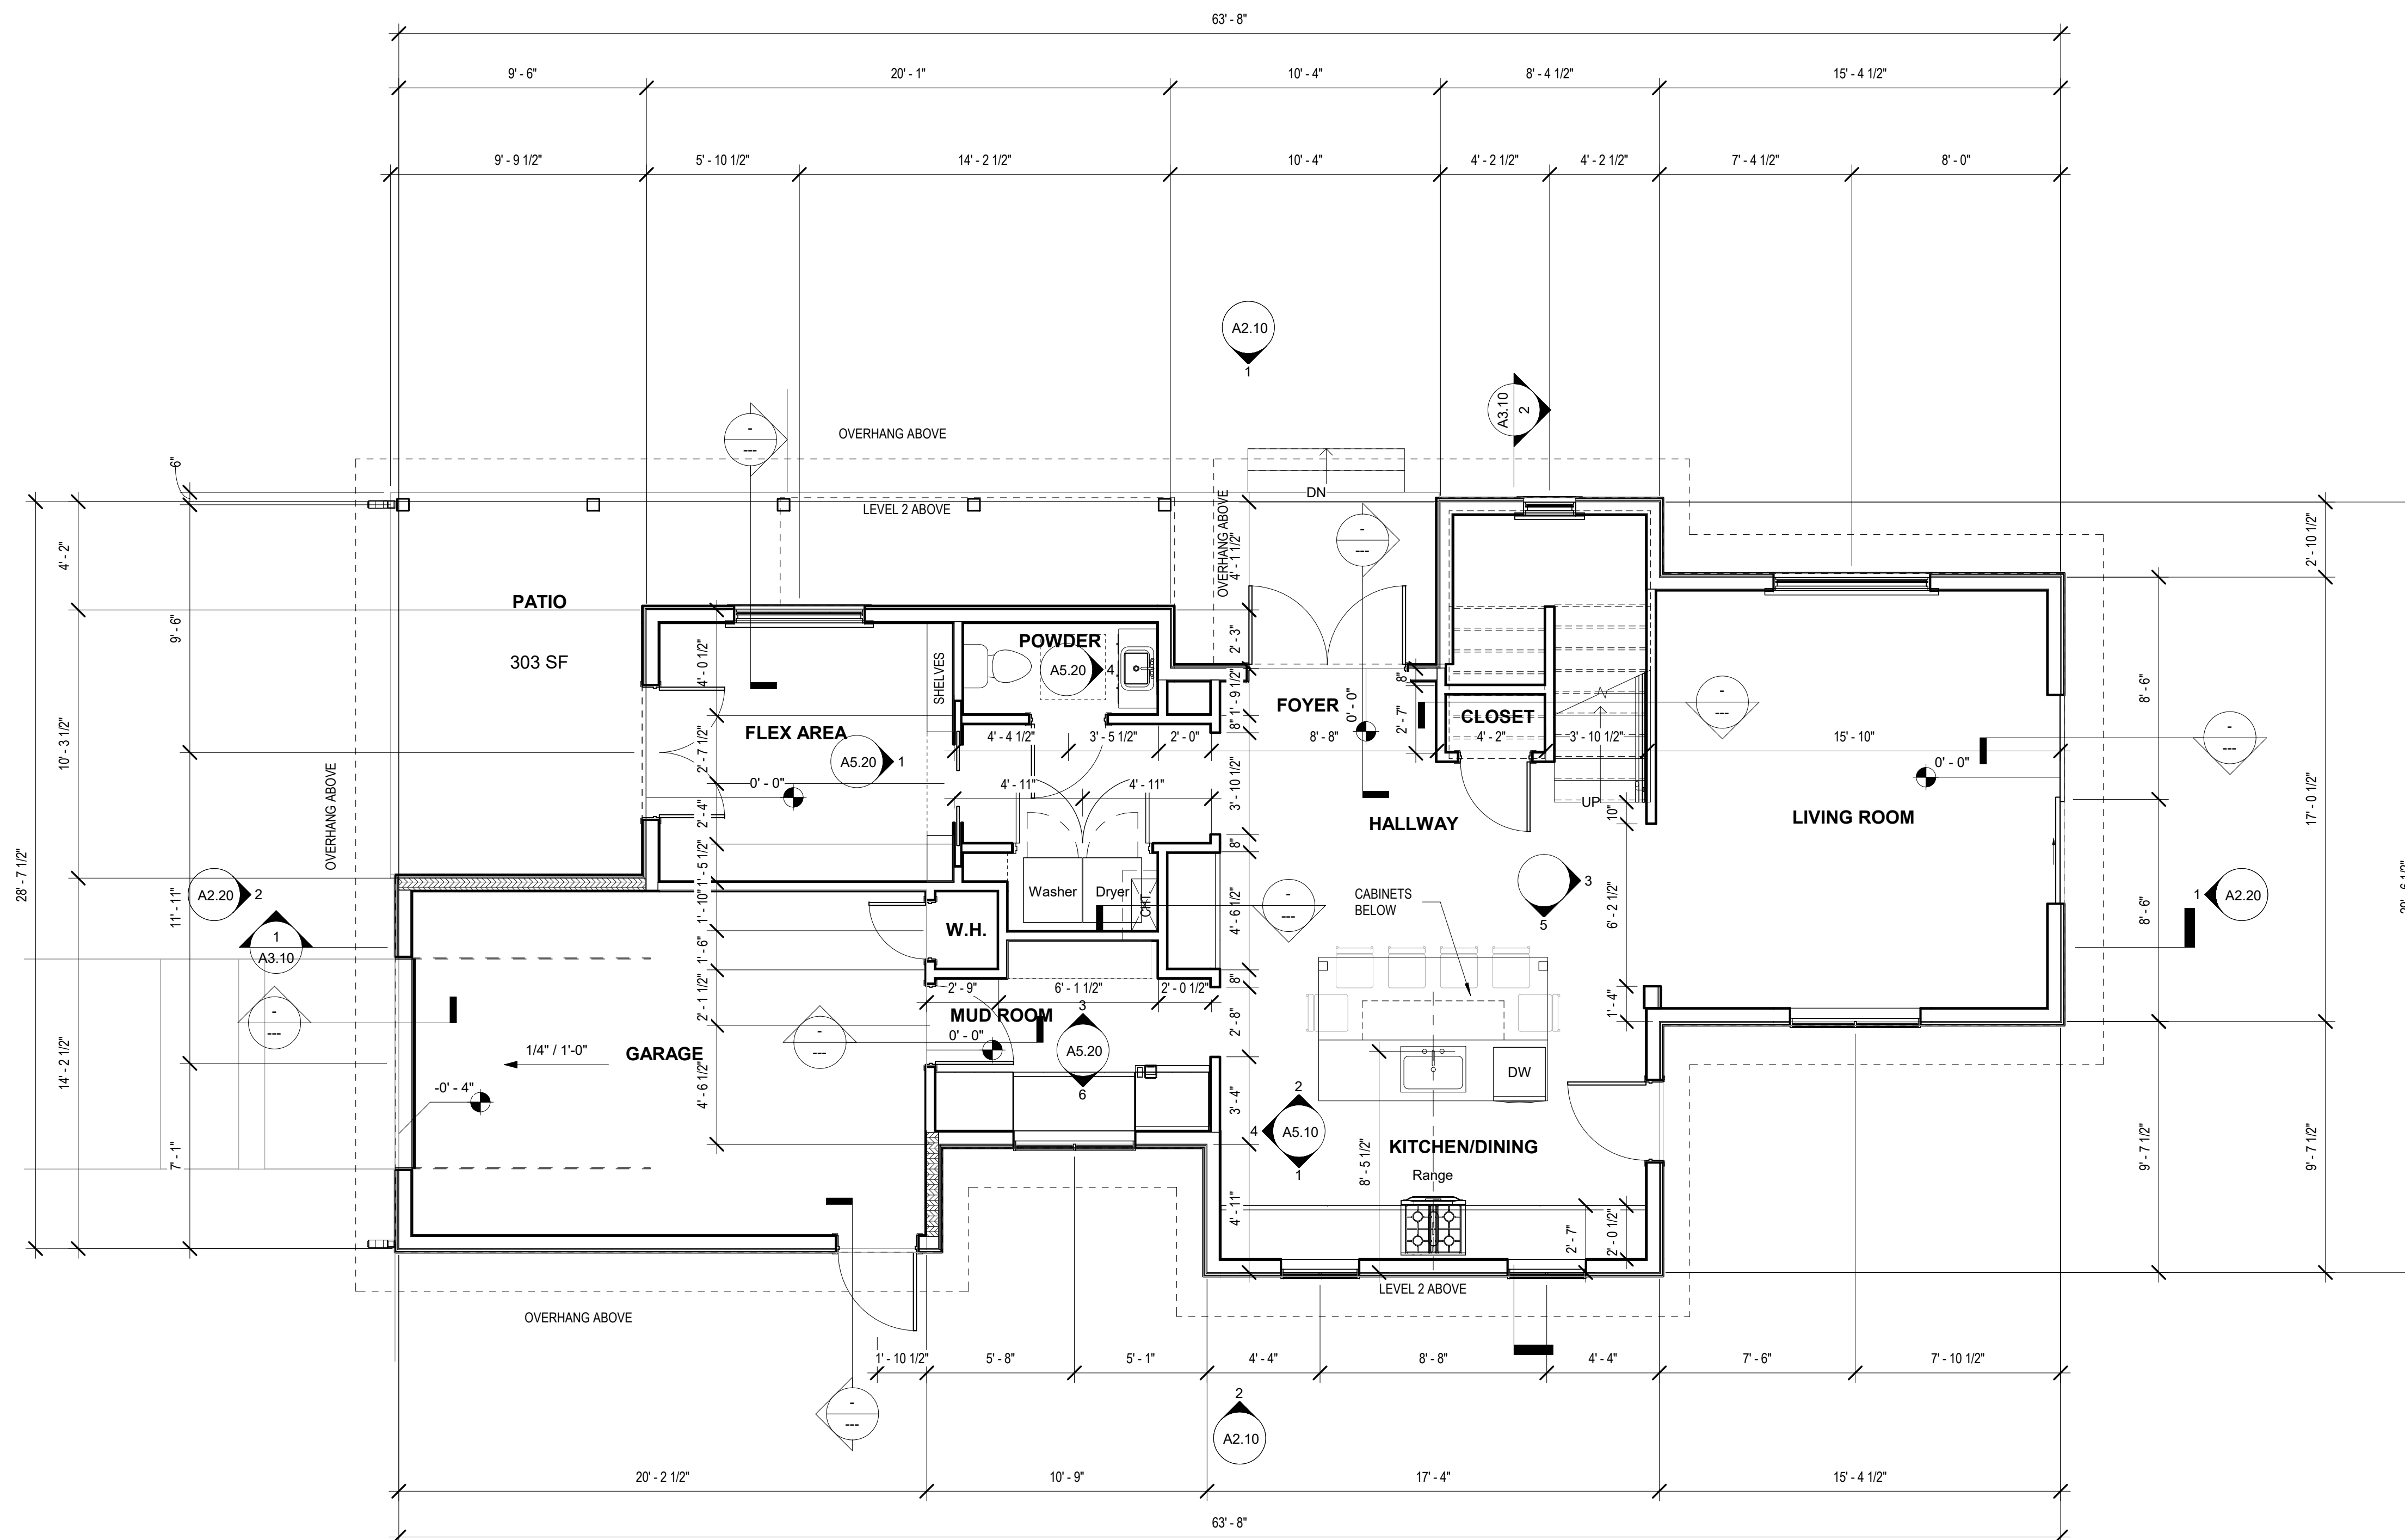

SCALE: 1/4" = 1'-0"
(Scale will be half-sized when printed at 11x17)

1 Floor Plan - Level 1
1/4" = 1'-0"



LAND STRATEGIES INC.

1983 - 2023

40

YEARS OF EXCELLENCE

1411 W 5th St., #100,
Austin, TX 78703
PH: (512) 328-6200
FAX: (512) 328-6172
EMAIL: LSI@LSIAustin.com
WEBSITE: LSIAustin.com

MICHAEL LINEHAN
TEXAS ARCHITECT
REGISTRATION # 28973

THIS DOCUMENT IS
INCOMPLETE AND MAY
NOT BE
USED FOR REGULATORY
APPROVAL, PERMITTING
OR
CONSTRUCTION

514 E LIVE OAK

514 E LIVE OAK ST. AUSTIN, TX 78704

LSI # Project # 2144

SET ISSUED

09/06/2023

REVISIONS

2023.09.22
Date


1 1 Permit Set Cycle 1
Issue Date

DRAWN BY
LSI

SHEET NAME
FLOOR PLAN
LEVEL 2

SHEET

A1.20

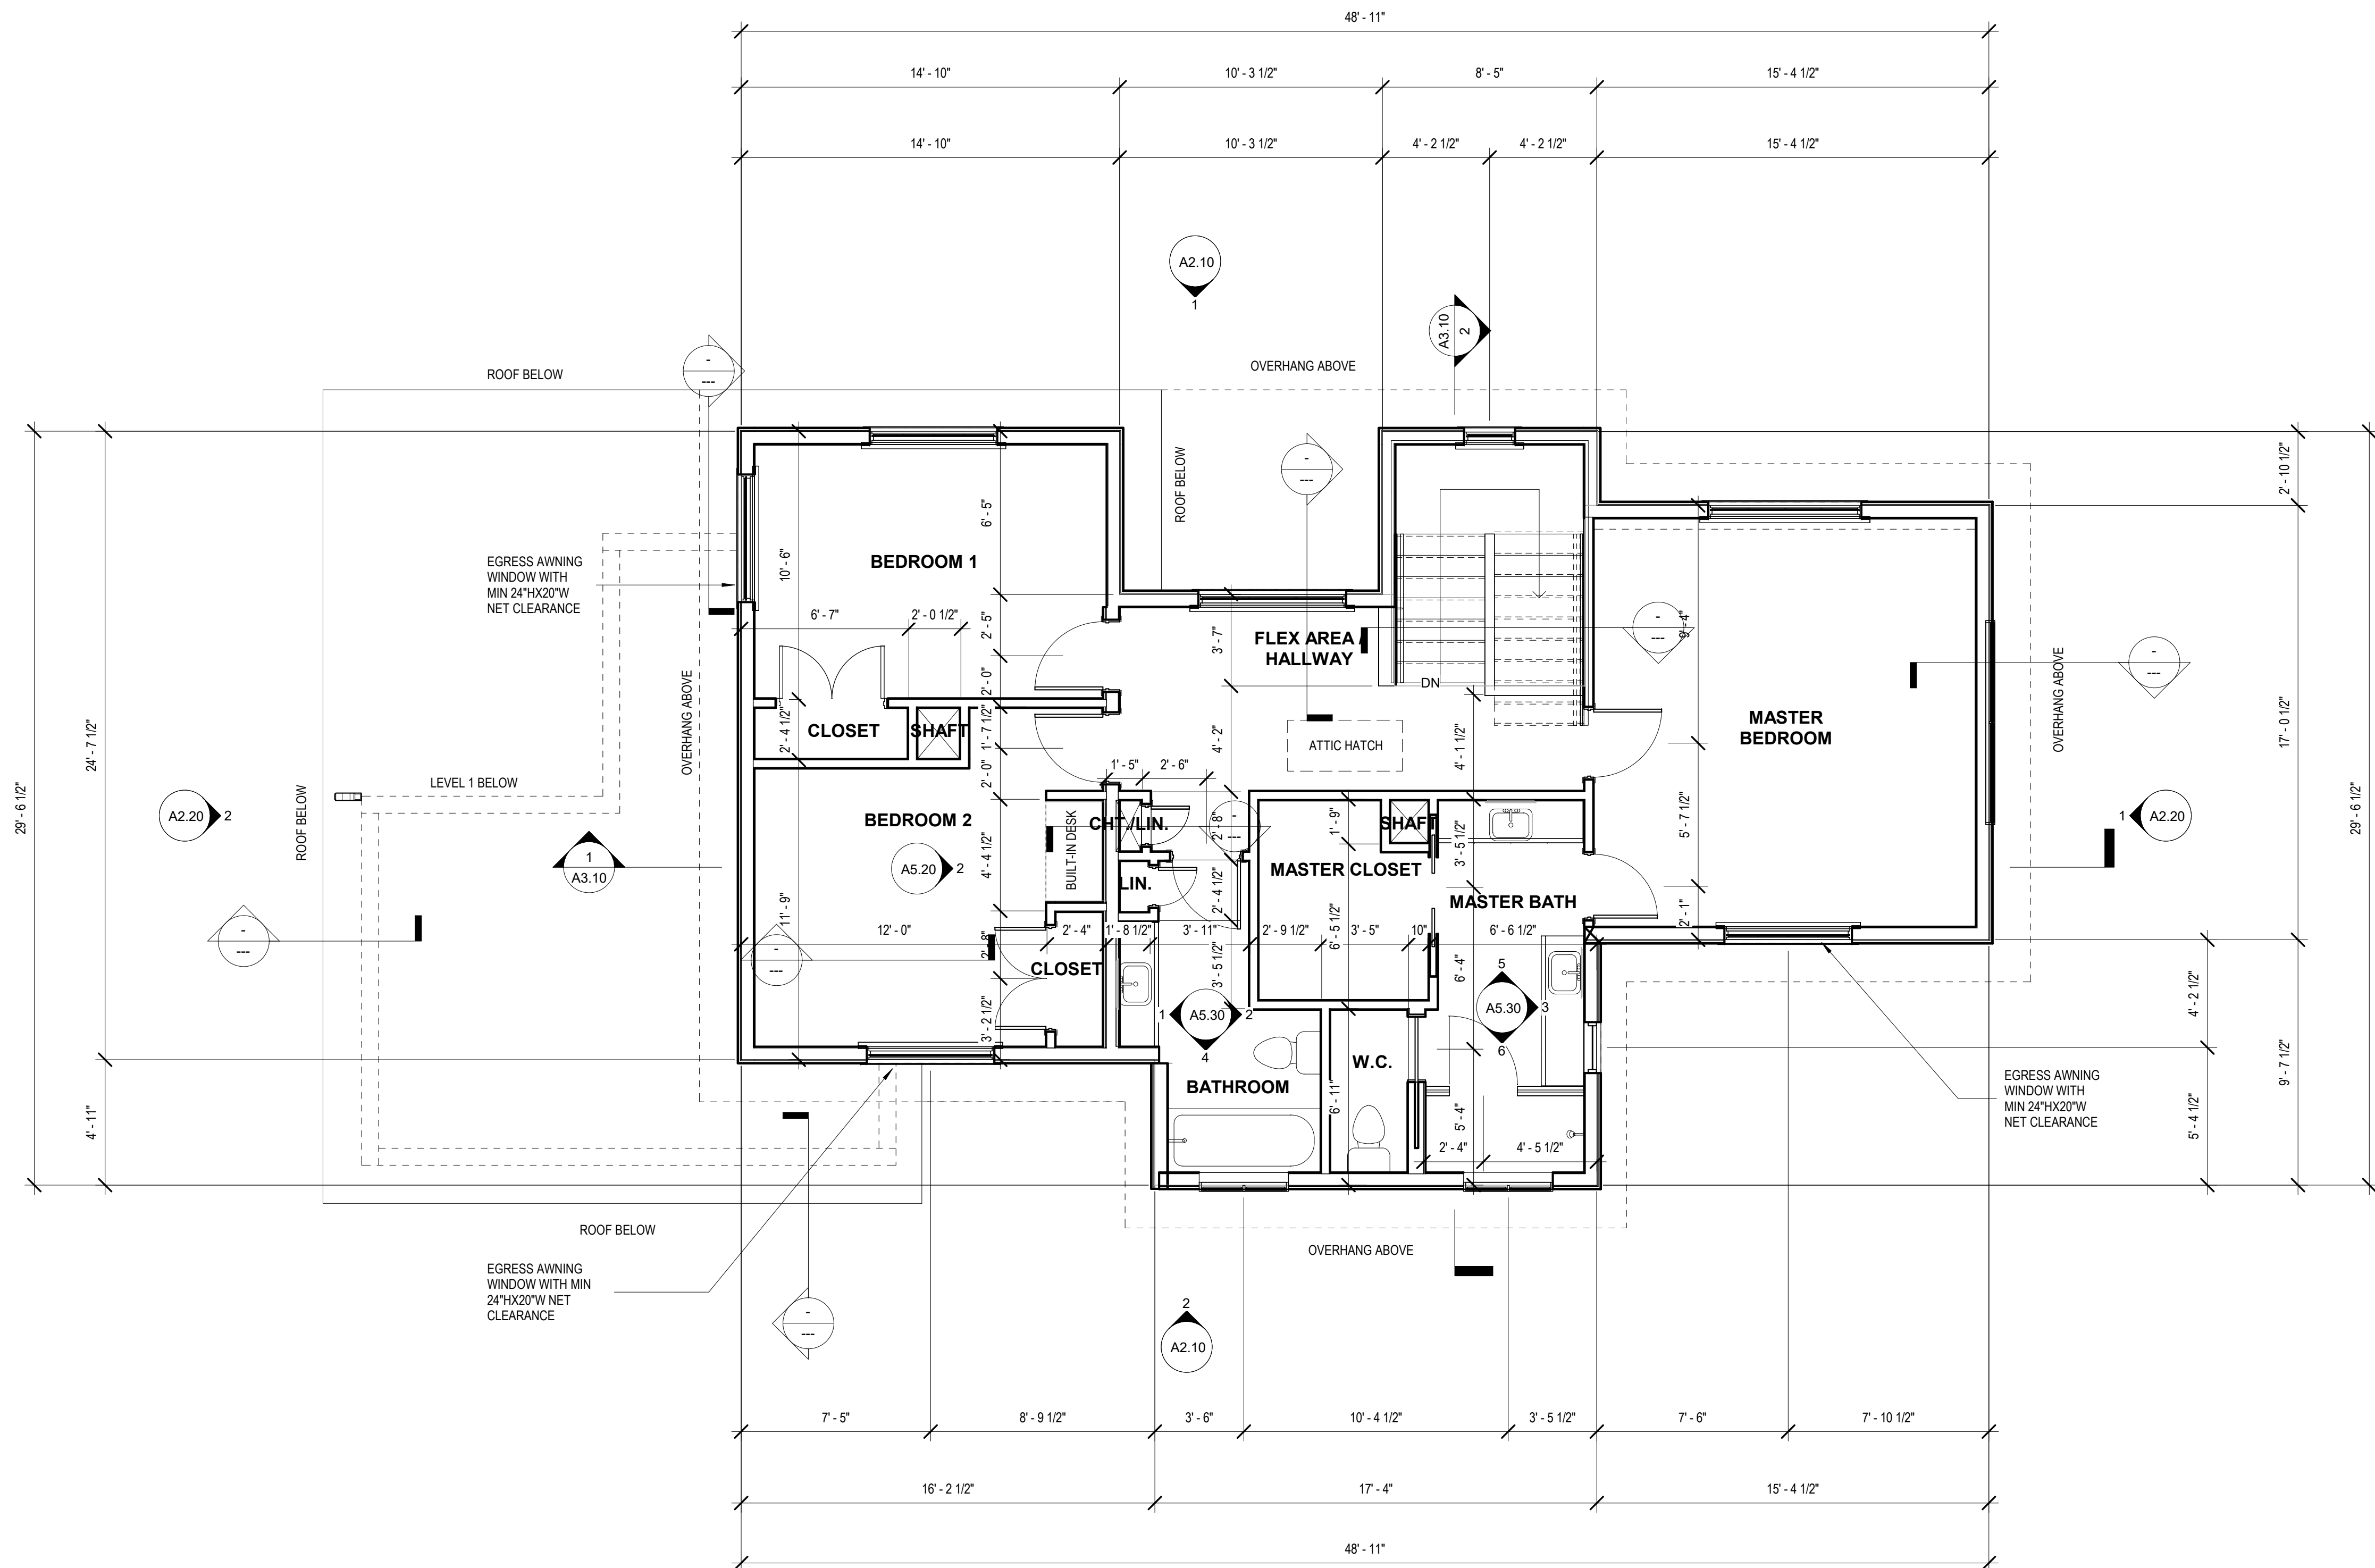

1 Floor Plan - Level 2
1/4" = 1'-0"



SCALE: 1/4" = 1'-0"
(Scale will be half-sized when printed at 11x17)



1983 - 2023

40

YEARS OF EXCELLENCE

1411 W 5th St., #100,
Austin, TX 78703
PH: (512) 328-6050
FAX: (512) 328-6172
AIL: LSI@LSIaustin.com
EBSITE: LSIaustin.com

MICHAEL LINEHAN
TEXAS ARCHITECT
REGISTRATION # 26973

THIS DOCUMENT IS
INCOMPLETE AND MAY
NOT BE
USED FOR REGULATORY
APPROVAL, PERMITTING
OR
CONSTRUCTION

514 ELIVE OAK

514 ELIVE OAK SI, AUSTIN, TX 78704

Lot #: Project # 2144

ET ISSUED

9/06/2023

REVISIONS 22

Date

Date

Issue	Delta	Description
-------	-------	-------------

Issue Delta

DRAWN BY


LSI

SHEET NAME

DOF PLAN

SHEET

A1.30

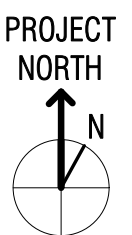

SCALE: 1/4" = 1'-0"
(Scale will be half-sized when printed at 11x17)

[Scale will be half-sized when printed at 11x17)

1 ROOF PLAN
1/4" = 1'-0"



LAND STRATEGIES INC.

1983 - 2023

40

YEARS OF EXCELLENCE

1411 W 5th St., #100,
Austin, TX 78703
PH: (512) 328-6200
FAX: (512) 328-6172
EMAIL: LSI@LSIAustin.com
WEBSITE: LSIAustin.com

MICHAEL LINEHAN
TEXAS ARCHITECT
REGISTRATION # 28973

THIS DOCUMENT IS
INCOMPLETE AND MAY
NOT BE
USED FOR REGULATORY
APPROVAL, PERMITTING
OR
CONSTRUCTION

514 E LIVE OAK

514 E LIVE OAK ST. AUSTIN, TX 78704

LSI # Project # 2144

SET ISSUED

09/06/2023

REVISIONS

Date

Description

Issue Date

DRAWN BY

LSI

SHEET NAME

EXTERIOR
ELEVATIONS

SHEET

A2.10





① North Elevation
1/4" = 1'-0"



② South Elevation
1/4" = 1'-0"

SCALE: 1/4" = 1'-0"
(Scale will be half-sized when printed at 11x17)

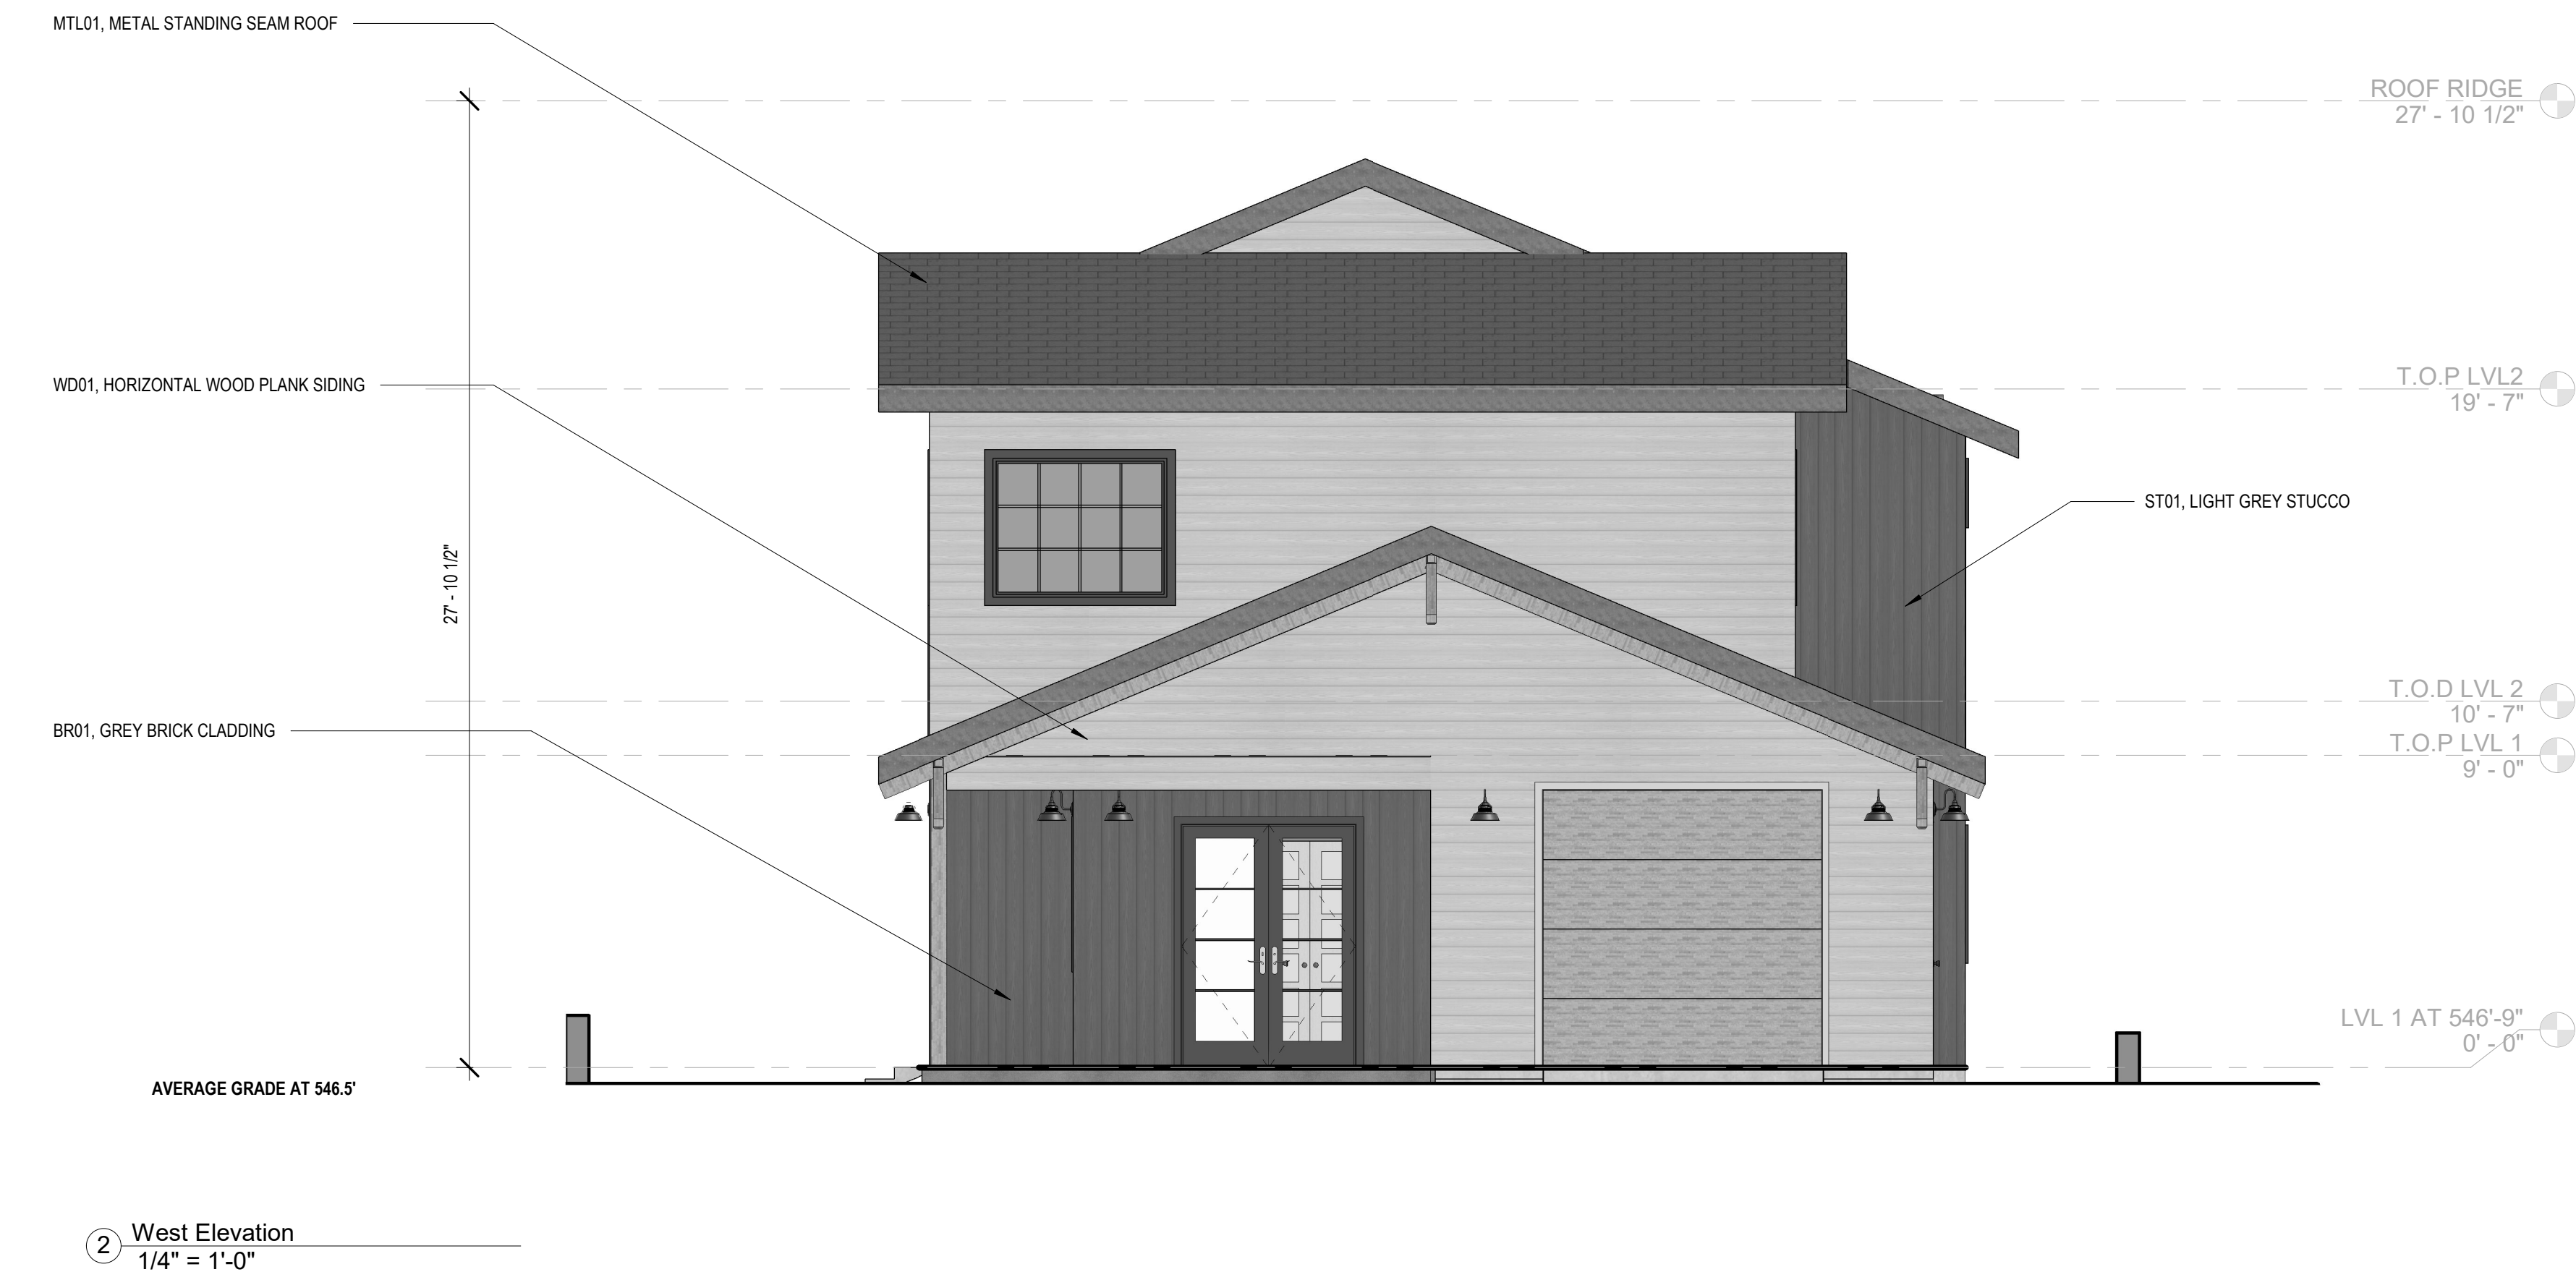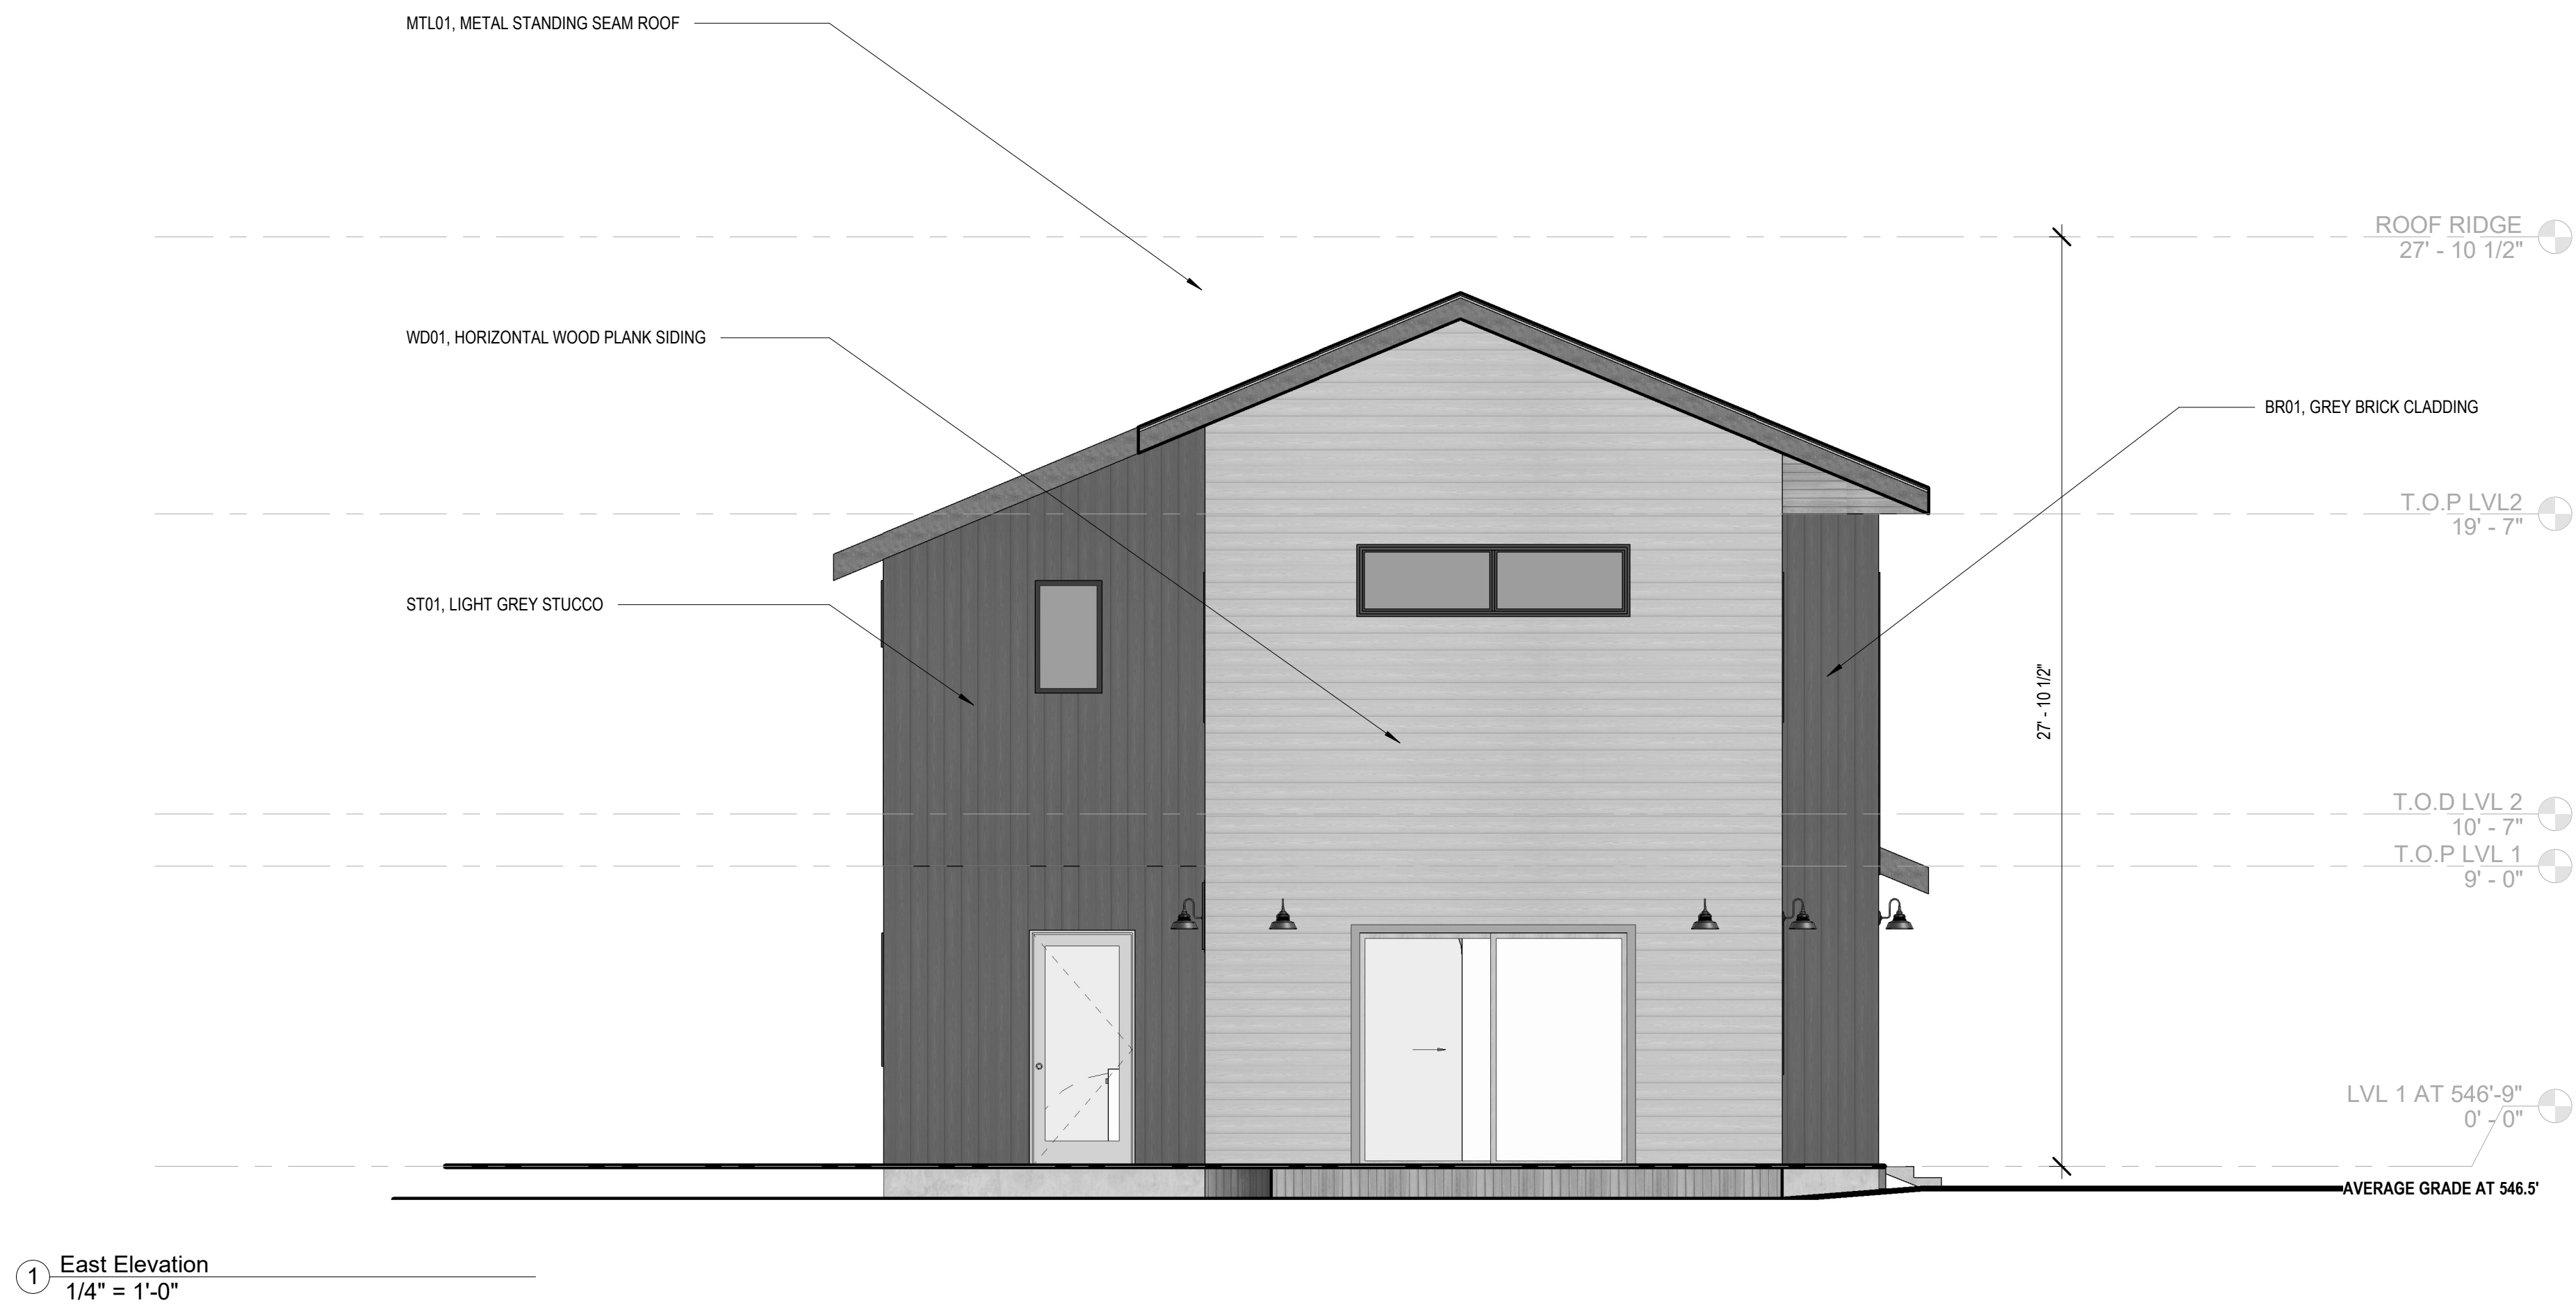

SCALE: 1/4" = 1'-0"

(Scale will be half-sized when printed at 11x17)



LAND STRATEGIES INC.

1983 - 2023

40

YEARS OF EXCELLENCE

1411 W 5th St., #100,
Austin, TX 78703
PH: (512) 328-6200
FAX: (512) 328-6172
EMAIL: LSI@LSIAustin.com
WEBSITE: LSIAustin.com

MICHAEL LINEHAN
TEXAS ARCHITECT
REGISTRATION # 28973

THIS DOCUMENT IS
INCOMPLETE AND MAY
NOT BE
USED FOR REGULATORY
APPROVAL, PERMITTING
OR
CONSTRUCTION

514 E LIVE OAK

514 E LIVE OAK ST. AUSTIN, TX 78704

LSI # Project # 2144

SET ISSUED

09/06/2023

REVISIONS

Date

Description

Issue Date

DRAWN BY

LSI

SHEET NAME

EXTERIOR
ELEVATIONS

SHEET

A2.20

