



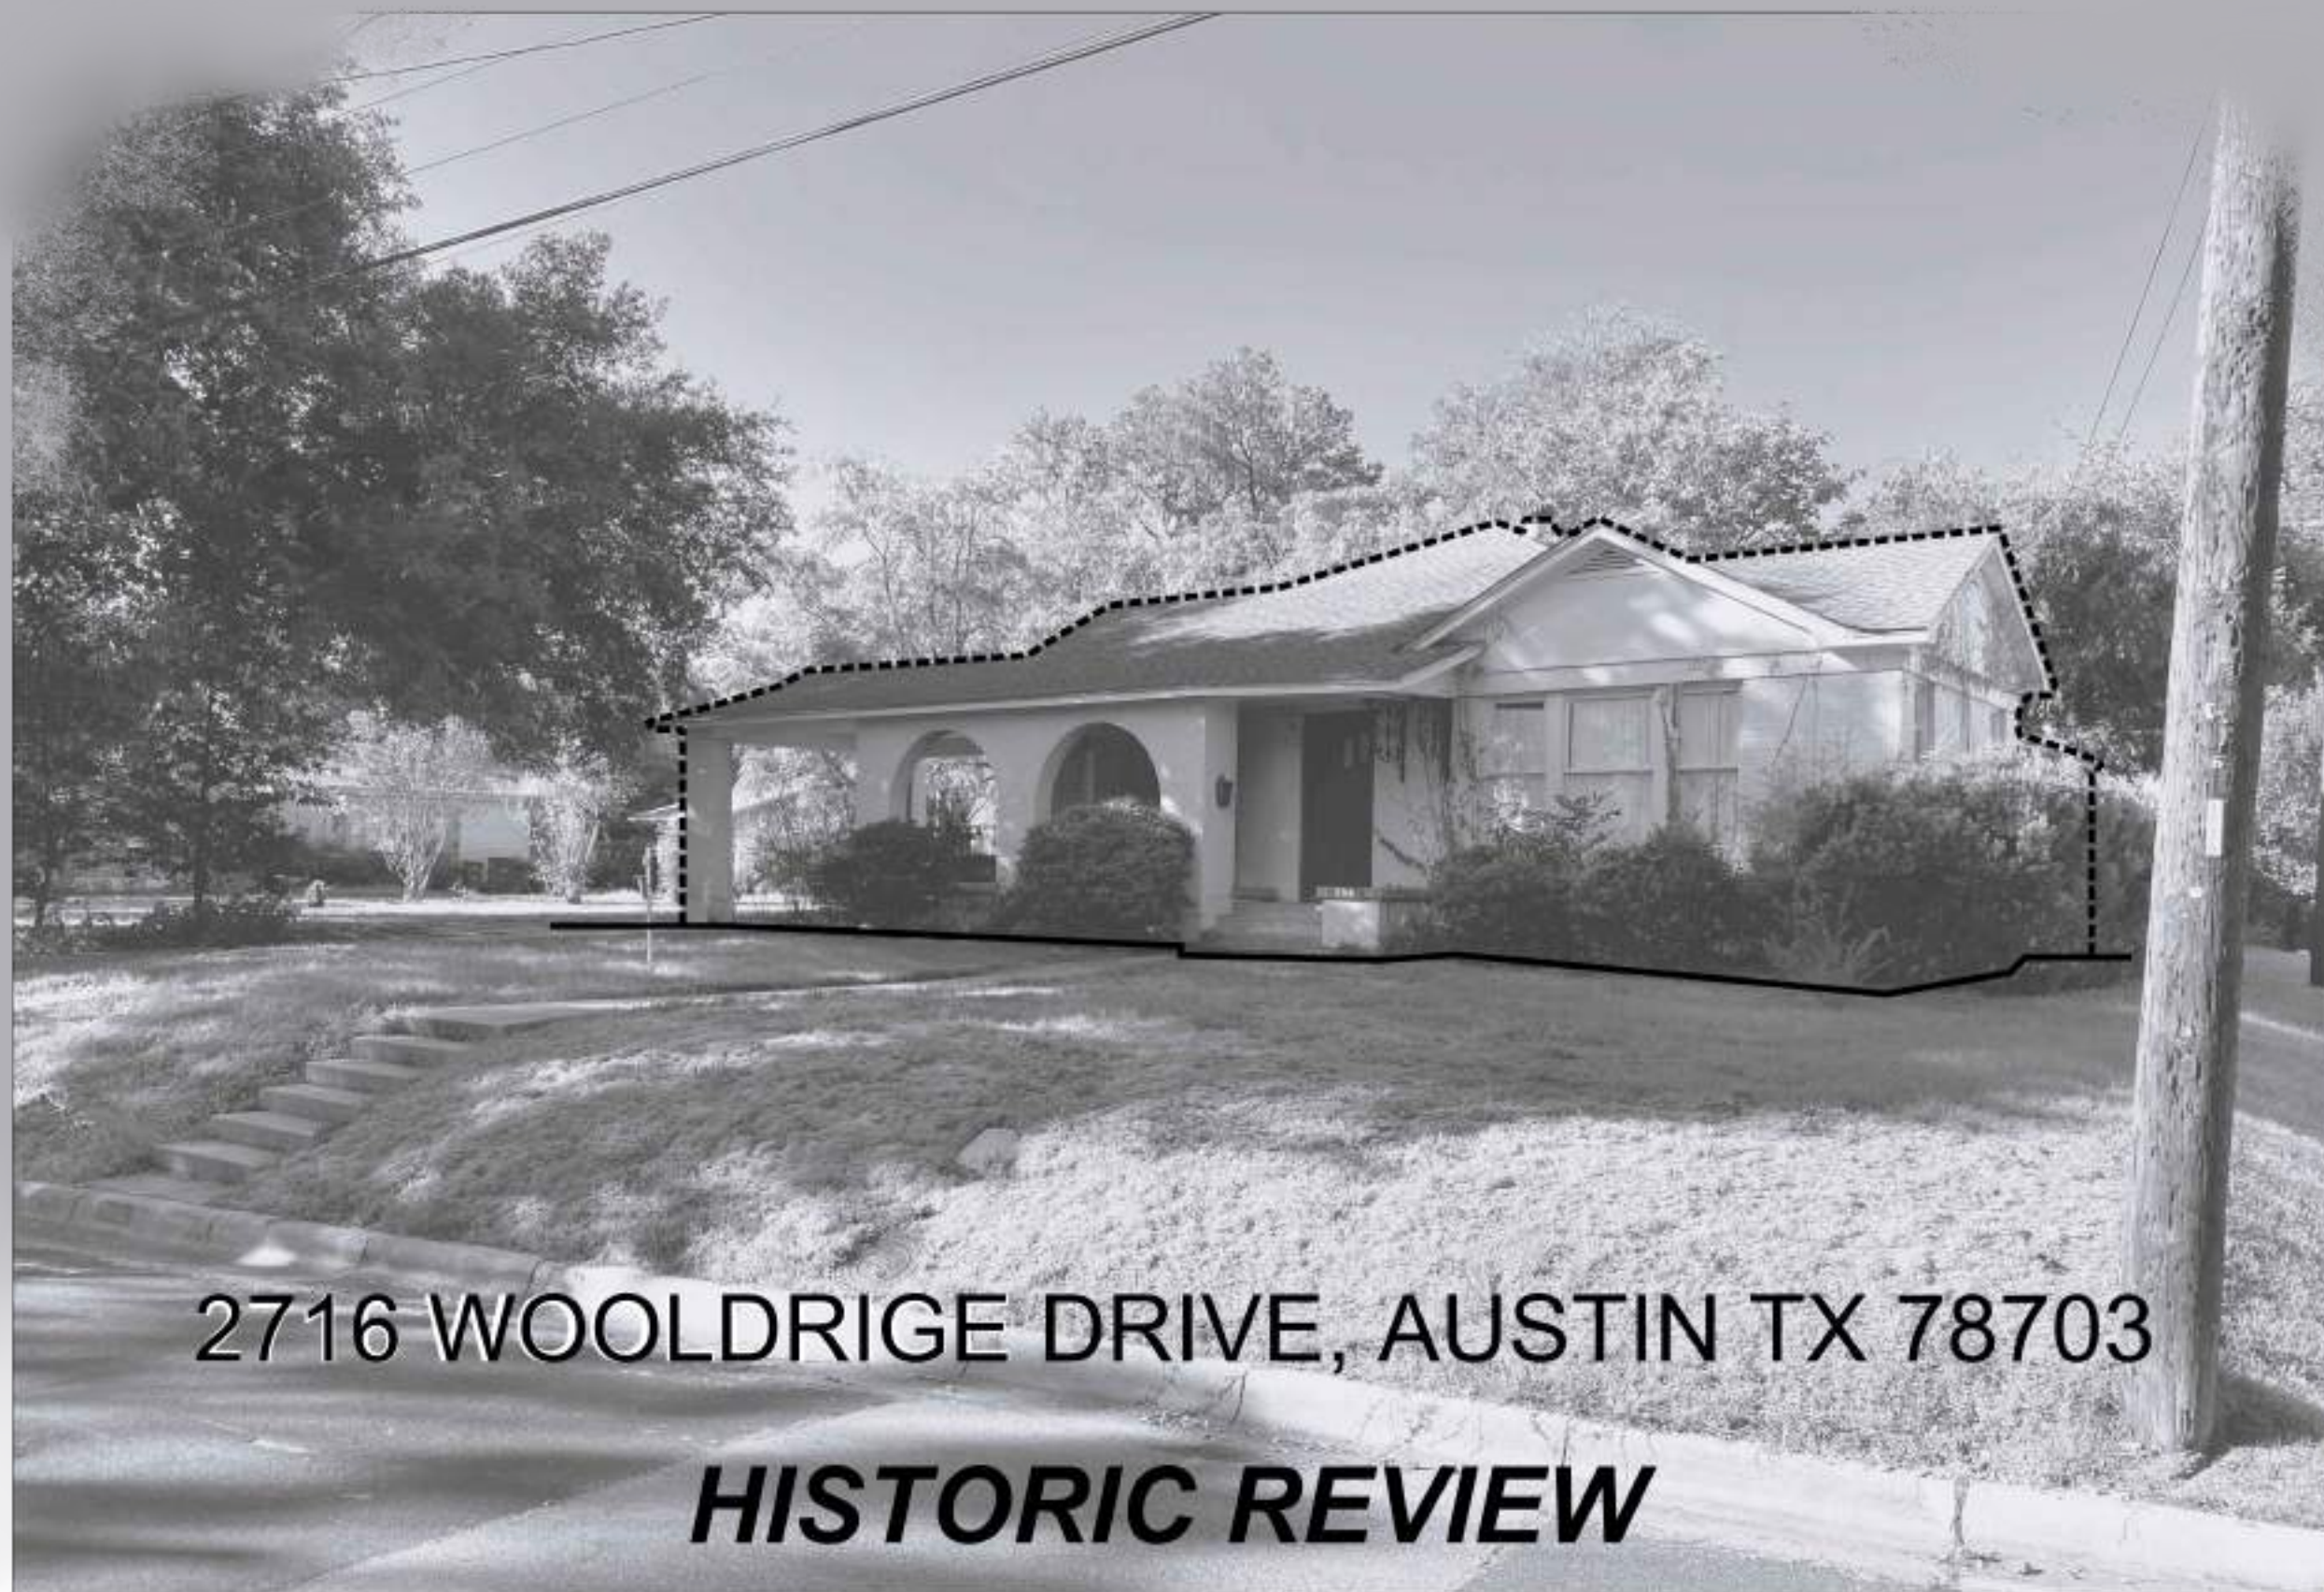

2716 WOOLDRIGE DRIVE, AUSTIN TX 78703

HISTORIC REVIEW

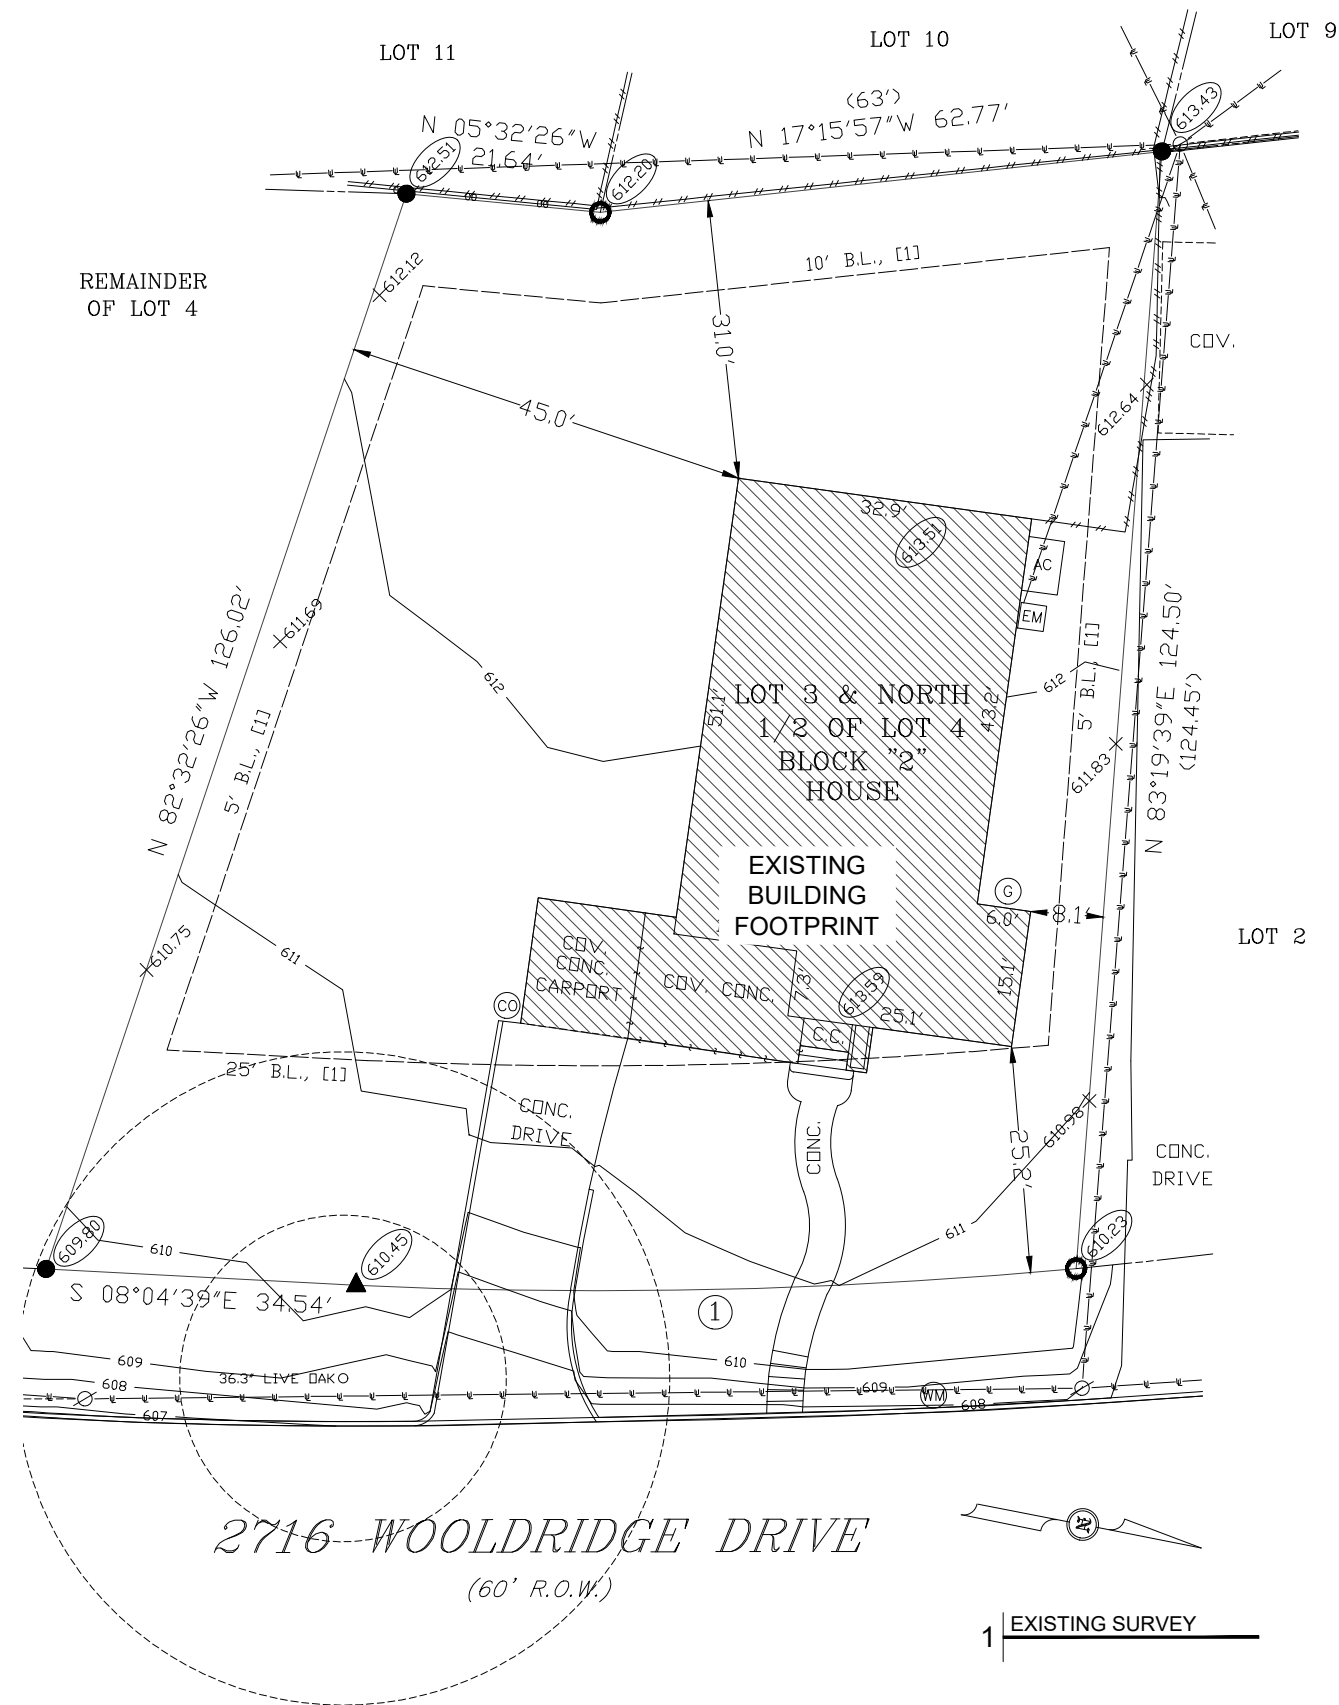

2 NORTH SIDE



3 SOUTH SIDE



4 EAST SIDE



5 WEST SIDE



NELSON-MEDLOCK HOME
2716 Wooldridge
Austin, TX 78703

DATE: 11.17.23 PHASE: HIST. REV. BY: MV/MC


DATE: 11.17.23

SIZE/SCALE: 24 x 36 11 x 17
1/8"=1'-0" 1/16"=1'-0"


EXISTING SITE PLAN
AND EXTERIOR

EXIST

NOTE: This document, the ideas and design incorporated herein are and shall remain the property of Jameson Design Group. These documents are not to be used or altered, in whole or in part, for other than the original intended use, nor are they to be assigned to any third party without written permission from Jameson Design Group. © JDG 2023

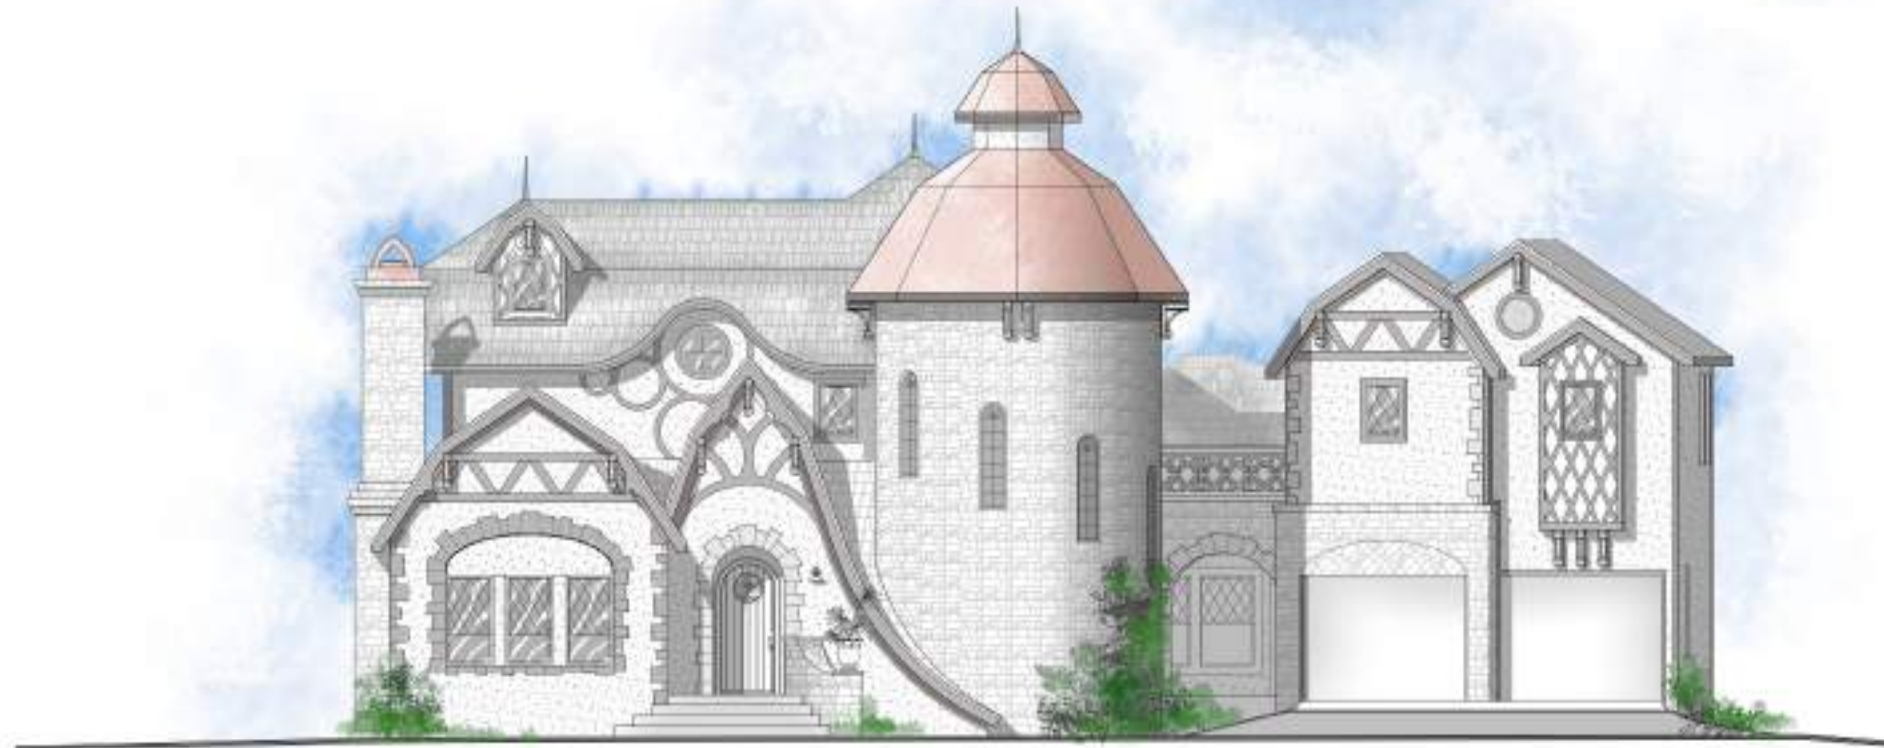

1 FRONT (EAST) ELEVATION

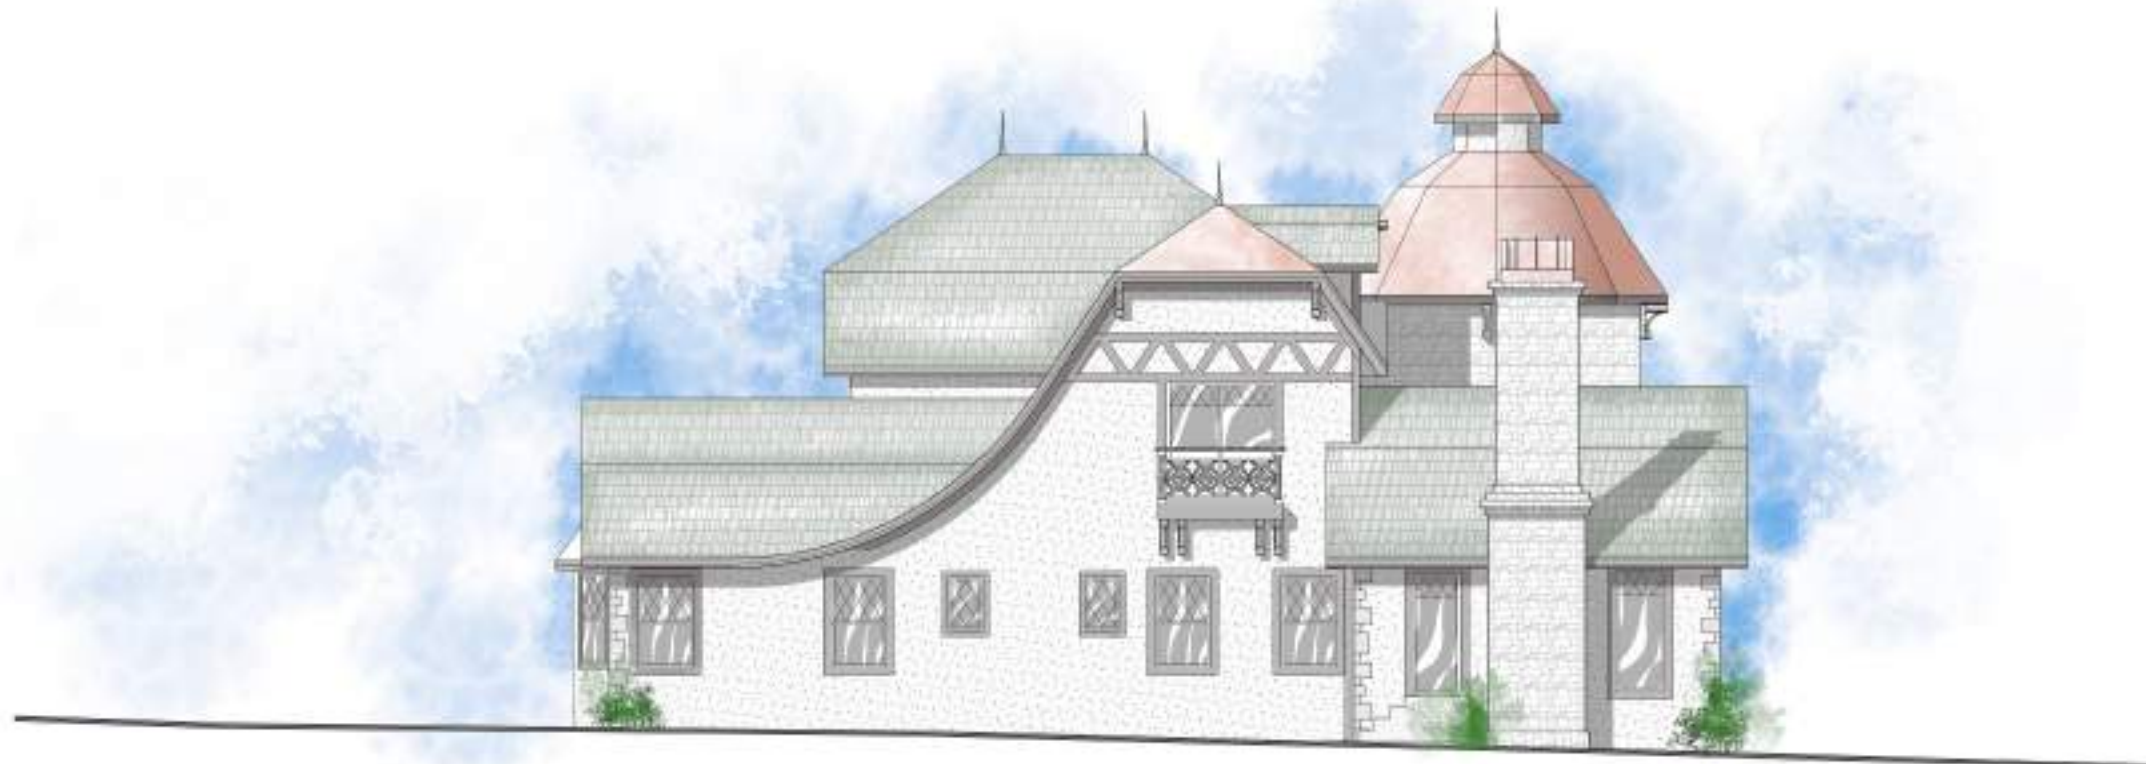

2 LEFT SIDE (SOUTH) ELEVATION

PROPOSED EXTERIOR FINISHES

Chocolate Sandstone



Limestone Shell



Old Brick (Parging/ Limewash)



Stucco/Limewash



Leaded Glass



JAMISON
DESIGN
GROUP

NELSON-MEDLOCK HOME
2716 Woolridge
Austin, TX 78703

DATE:	PHASE:	BY:
10.03.23	SCHEM.	AW
10.18.23	UPDATE	AW
11.10.23	D.D. REV.	AW
11.17.23	NET. REV.	AW

DATE:	11.17.23
SHEET/SCALE:	24 x 36 11 x 17
3/16"=1'-0"	3/32"=1'-0"

EXTERIOR
ELEVATIONS

A3.0



1 REAR (WEST) ELEVATION



2 RIGHT SIDE (NORTH) ELEVATION

PROPOSED EXTERIOR FINISHES

Copper Roofing (Patina)



Slate



Carriage House Style Shingles



Copper Gutters and Downspouts



Copper Finials



NELSON-MEDLOCK HOME
2716 Woolbridge
Austin, TX 78703

DATE:	PHASE:	BY:
10.03.23	SCHEM.	AW
10.18.23	UPDATE	AW
11.14.23	D.D. REV.	AW
11.17.23	NET. REV.	AW

DATE:	11.17.23
SHEET/SCALE:	24 x 36 11 x 17
	3/16"=1'-0" 3/32"=1'-0"

EXTERIOR ELEVATIONS
A3.1




1 ARCHITECTURAL SITE PLAN

NELSON-MEDLOCK HOME
2716 Woolridge
Austin, TX 78703

DATE:	PHASE:	BY:
10.06.22	SCHEN	AW/MC
11.30.22	D.D. REV.	AW
11.17.22	H&L REV.	AW

DATE:	11.17.22
SHEET/SCALE:	24 x 36 11 x 17
	1/8"=1'-0" 1/16"=1'-0"

NOTE: This document, the ideas and design incorporated herein are and shall remain the property of Jameson Design Group. These documents are not to be used or altered, in whole or in part, for other than the original intended use, nor are they to be assigned to any third party without written permission from Jameson Design Group. © J.D.G. 2023

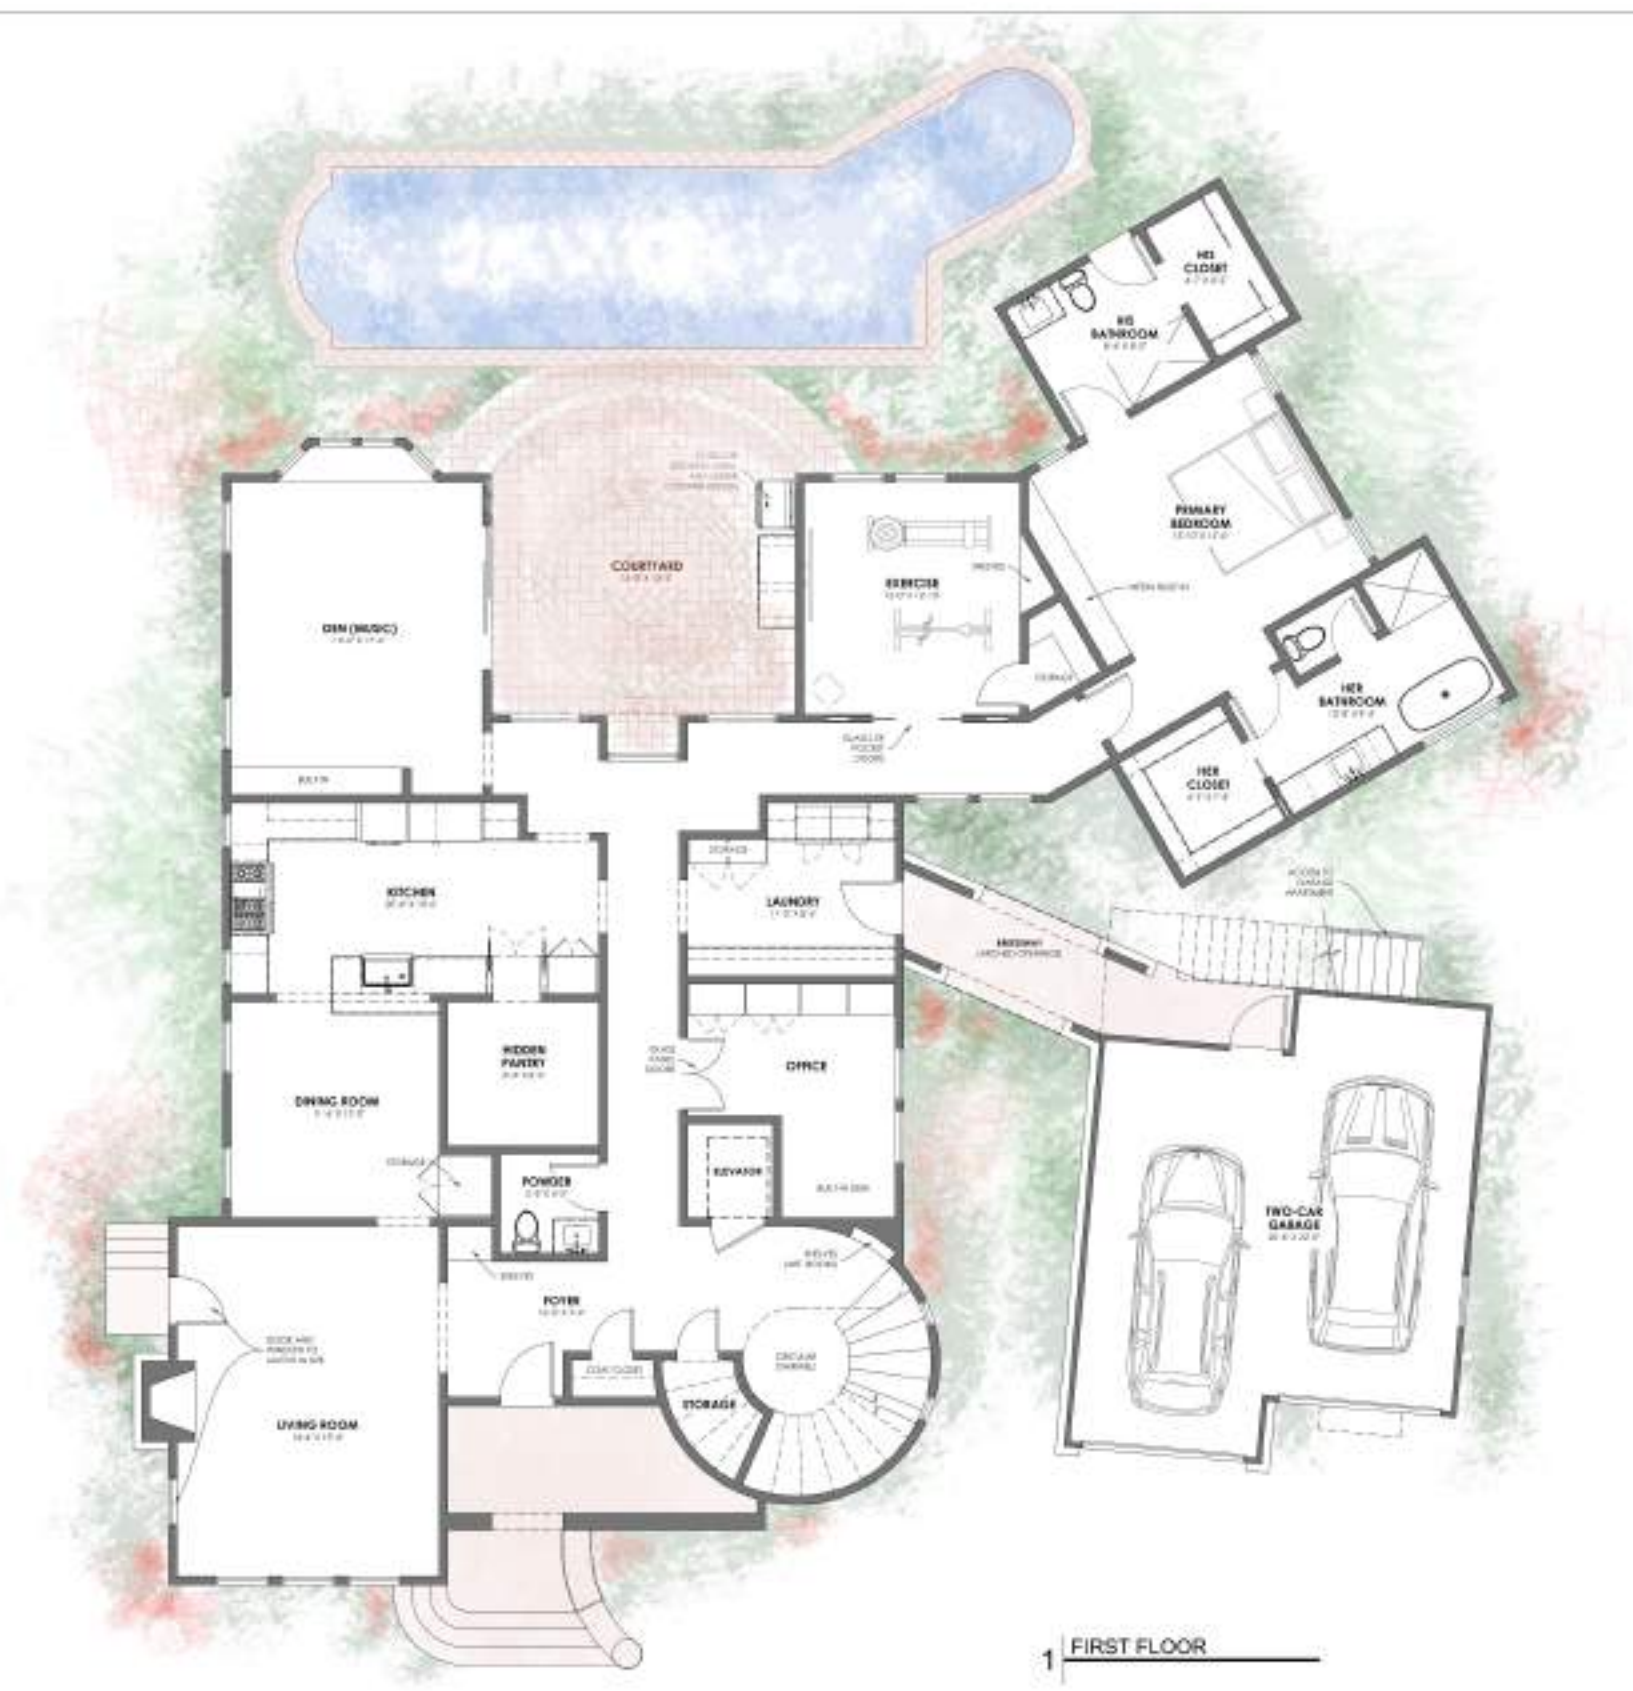

1 FIRST FLOOR



NELSON-MEDLOCK HOME
2716 Woodridge
Austin, TX 78703

DATE:	PHASE:	BY:
10.03.23	SCHEM.	AW
10.18.23	UPDATE	AW
11.10.23	D.D. REV.	AW
11.17.23	HET. REV.	AW

DATE:	11.16.23
SHEET/SCALE:	24 x 36 11 x 17
	3/16"=1'-0" 3/32"=1'-0"

1ST FLOOR
PLAN
A1.0

NOTE: This document, the ideas and design incorporated herein are and shall remain the property of Jamison Design Group. These documents are not to be used or altered, in whole or in part, for other than the original intended use, nor are they to be assigned to any third party without written permission from Jamison Design Group. © JDG 2023

NELSON-MEDLOCK HOME
2716 Woolridge
Austin, TX 78703



1 FIRST FLOOR


DATE:	PHASE:	BY:
10.03.23	SCHEM.	AW
10.18.23	UPDATE	AW
11.10.23	D.D. REV.	AW
11.17.23	HET. REV.	AW

DATE:
11.16.23

SHEET/SCALE:
24 x 36 11 x 17
3/16"=1'-0" 3/32"=1'-0"

2ND FLOOR
PLAN

A1.1

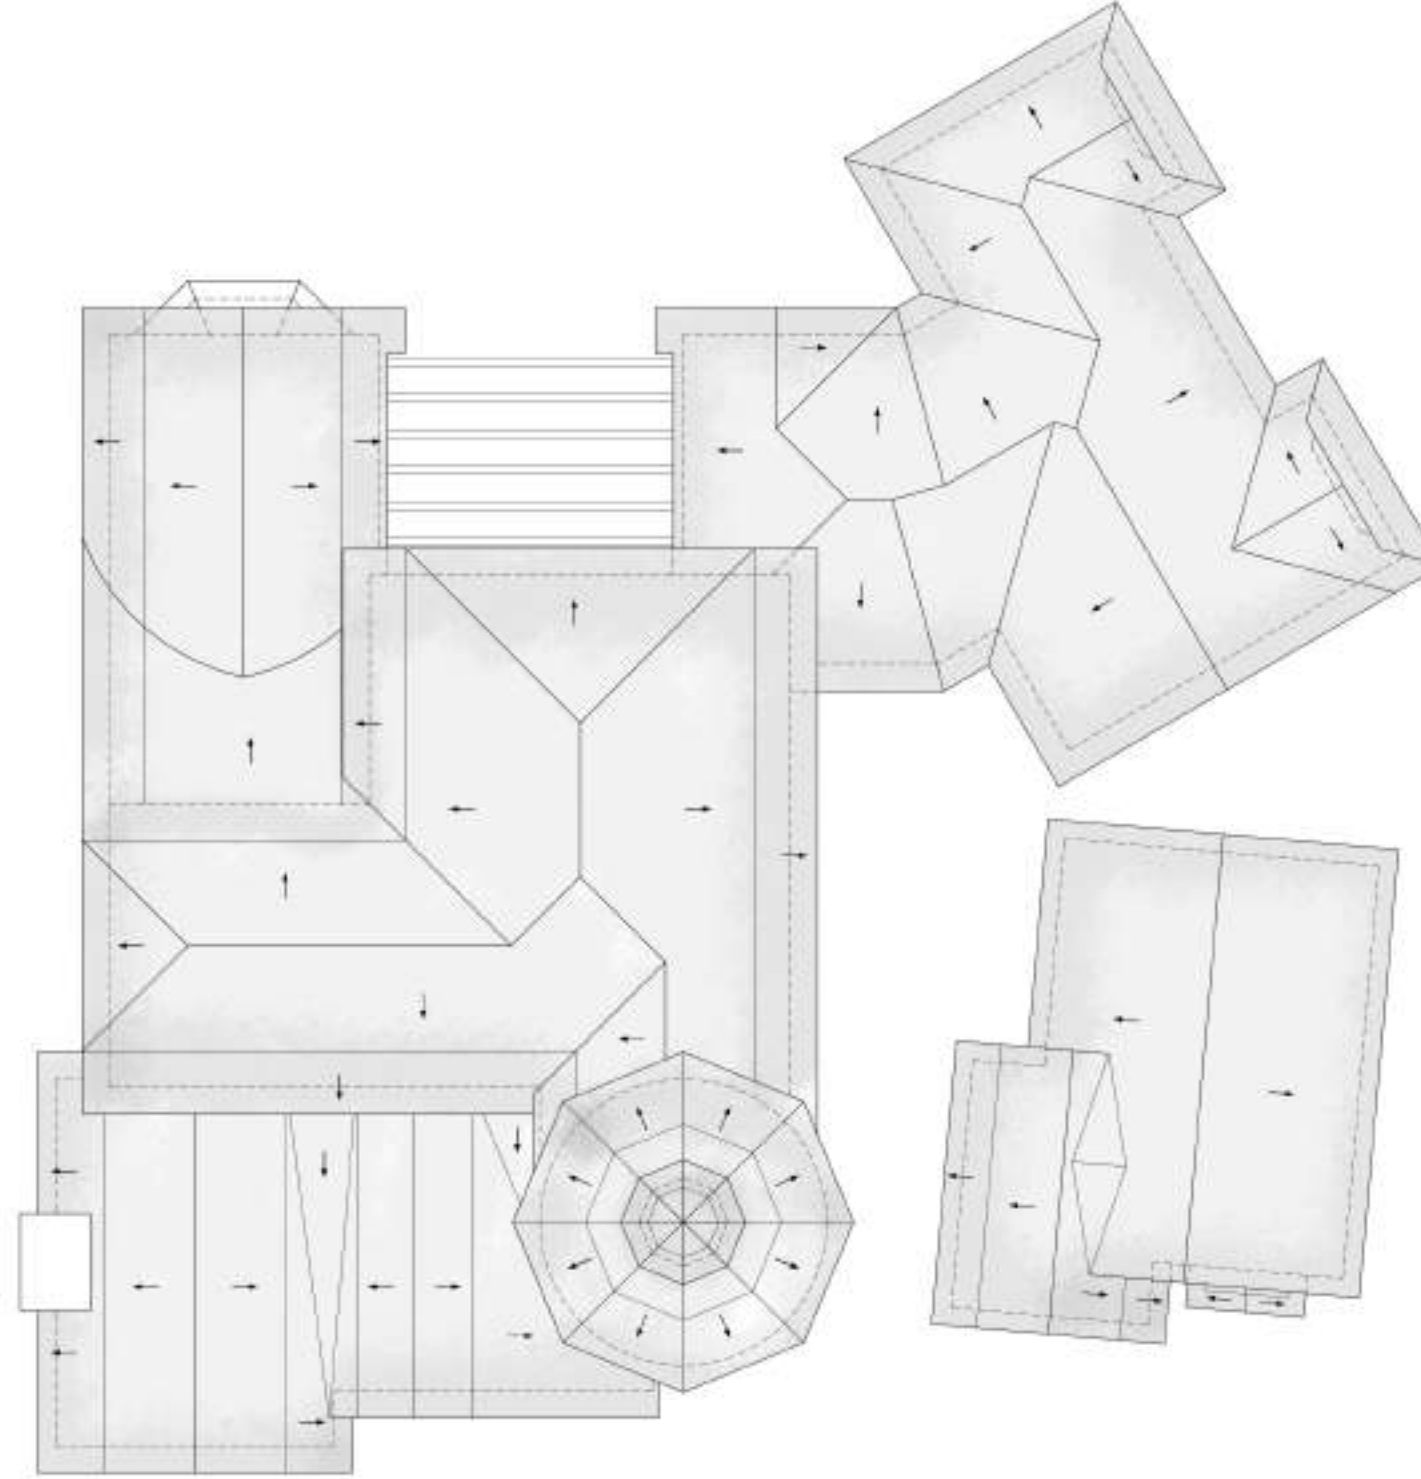

1 ROOF PLAN

DATE:	PHASE:	BY:
10.03.23	SCHEM.	AV
10.18.23	UPDATE	AV
11.17.23	H&L REV.	AV

DATE:
11.17.23

SHEET/SCALE:
24 x 36 11 x 17
3/16"=1'-0" 3/32"=1'-0"

SCHEMATIC PLAN "A"

SCH.A1