

preliminary
FOR REVIEW PURPOSES ONLY. NOT FOR REGULATORY APPROVAL.
PERMITTING OR CONSTRUCTION. ARCHITECT IS NOT
RESPONSIBLE FOR ANY ACTIONS RESULTING FROM
UNAUTHORIZED USE OF THESE DRAWINGS.

françois lévy
architecture
+ interiors
professional limited liability company

21214 east sixth street, suite 107 • austin tx 78702
francoislevy.com 512.689.7667

preliminary
FOR REVIEW PURPOSES ONLY. NOT FOR REGULATORY APPROVAL,
PERMITTING OR CONSTRUCTION. ARCHITECT IS NOT
RESPONSIBLE FOR ANY ACTIONS RESULTING FROM
UNAUTHORIZED USE OF THESE DRAWINGS.

giese-stark store
1211 san bernard street / atx


DATE: 20 DEC 2023

REVISIONS:


ground floor plan

contractor note: CONTRACTOR AND SUBCONTRACTORS ARE RESPONSIBLE FOR THE SELECTION OF THE APPROPRIATE CODES AND STANDARDS TO BE USED AND ARE RESPONSIBLE FOR CONSTRUCTION MEANS, METHODS, TECHNIQUES, SEQUENCES OR PROCEDURES, OR FOR SAFETY PRECAUTIONS AND PROGRAMS RELATED TO PROJECT CONSTRUCTION. CONTRACTOR AND ALL SUBCONTRACTORS ARE RESPONSIBLE FOR LOCAL CODE COMPLIANCE.

<i>a</i>
<i>1</i>

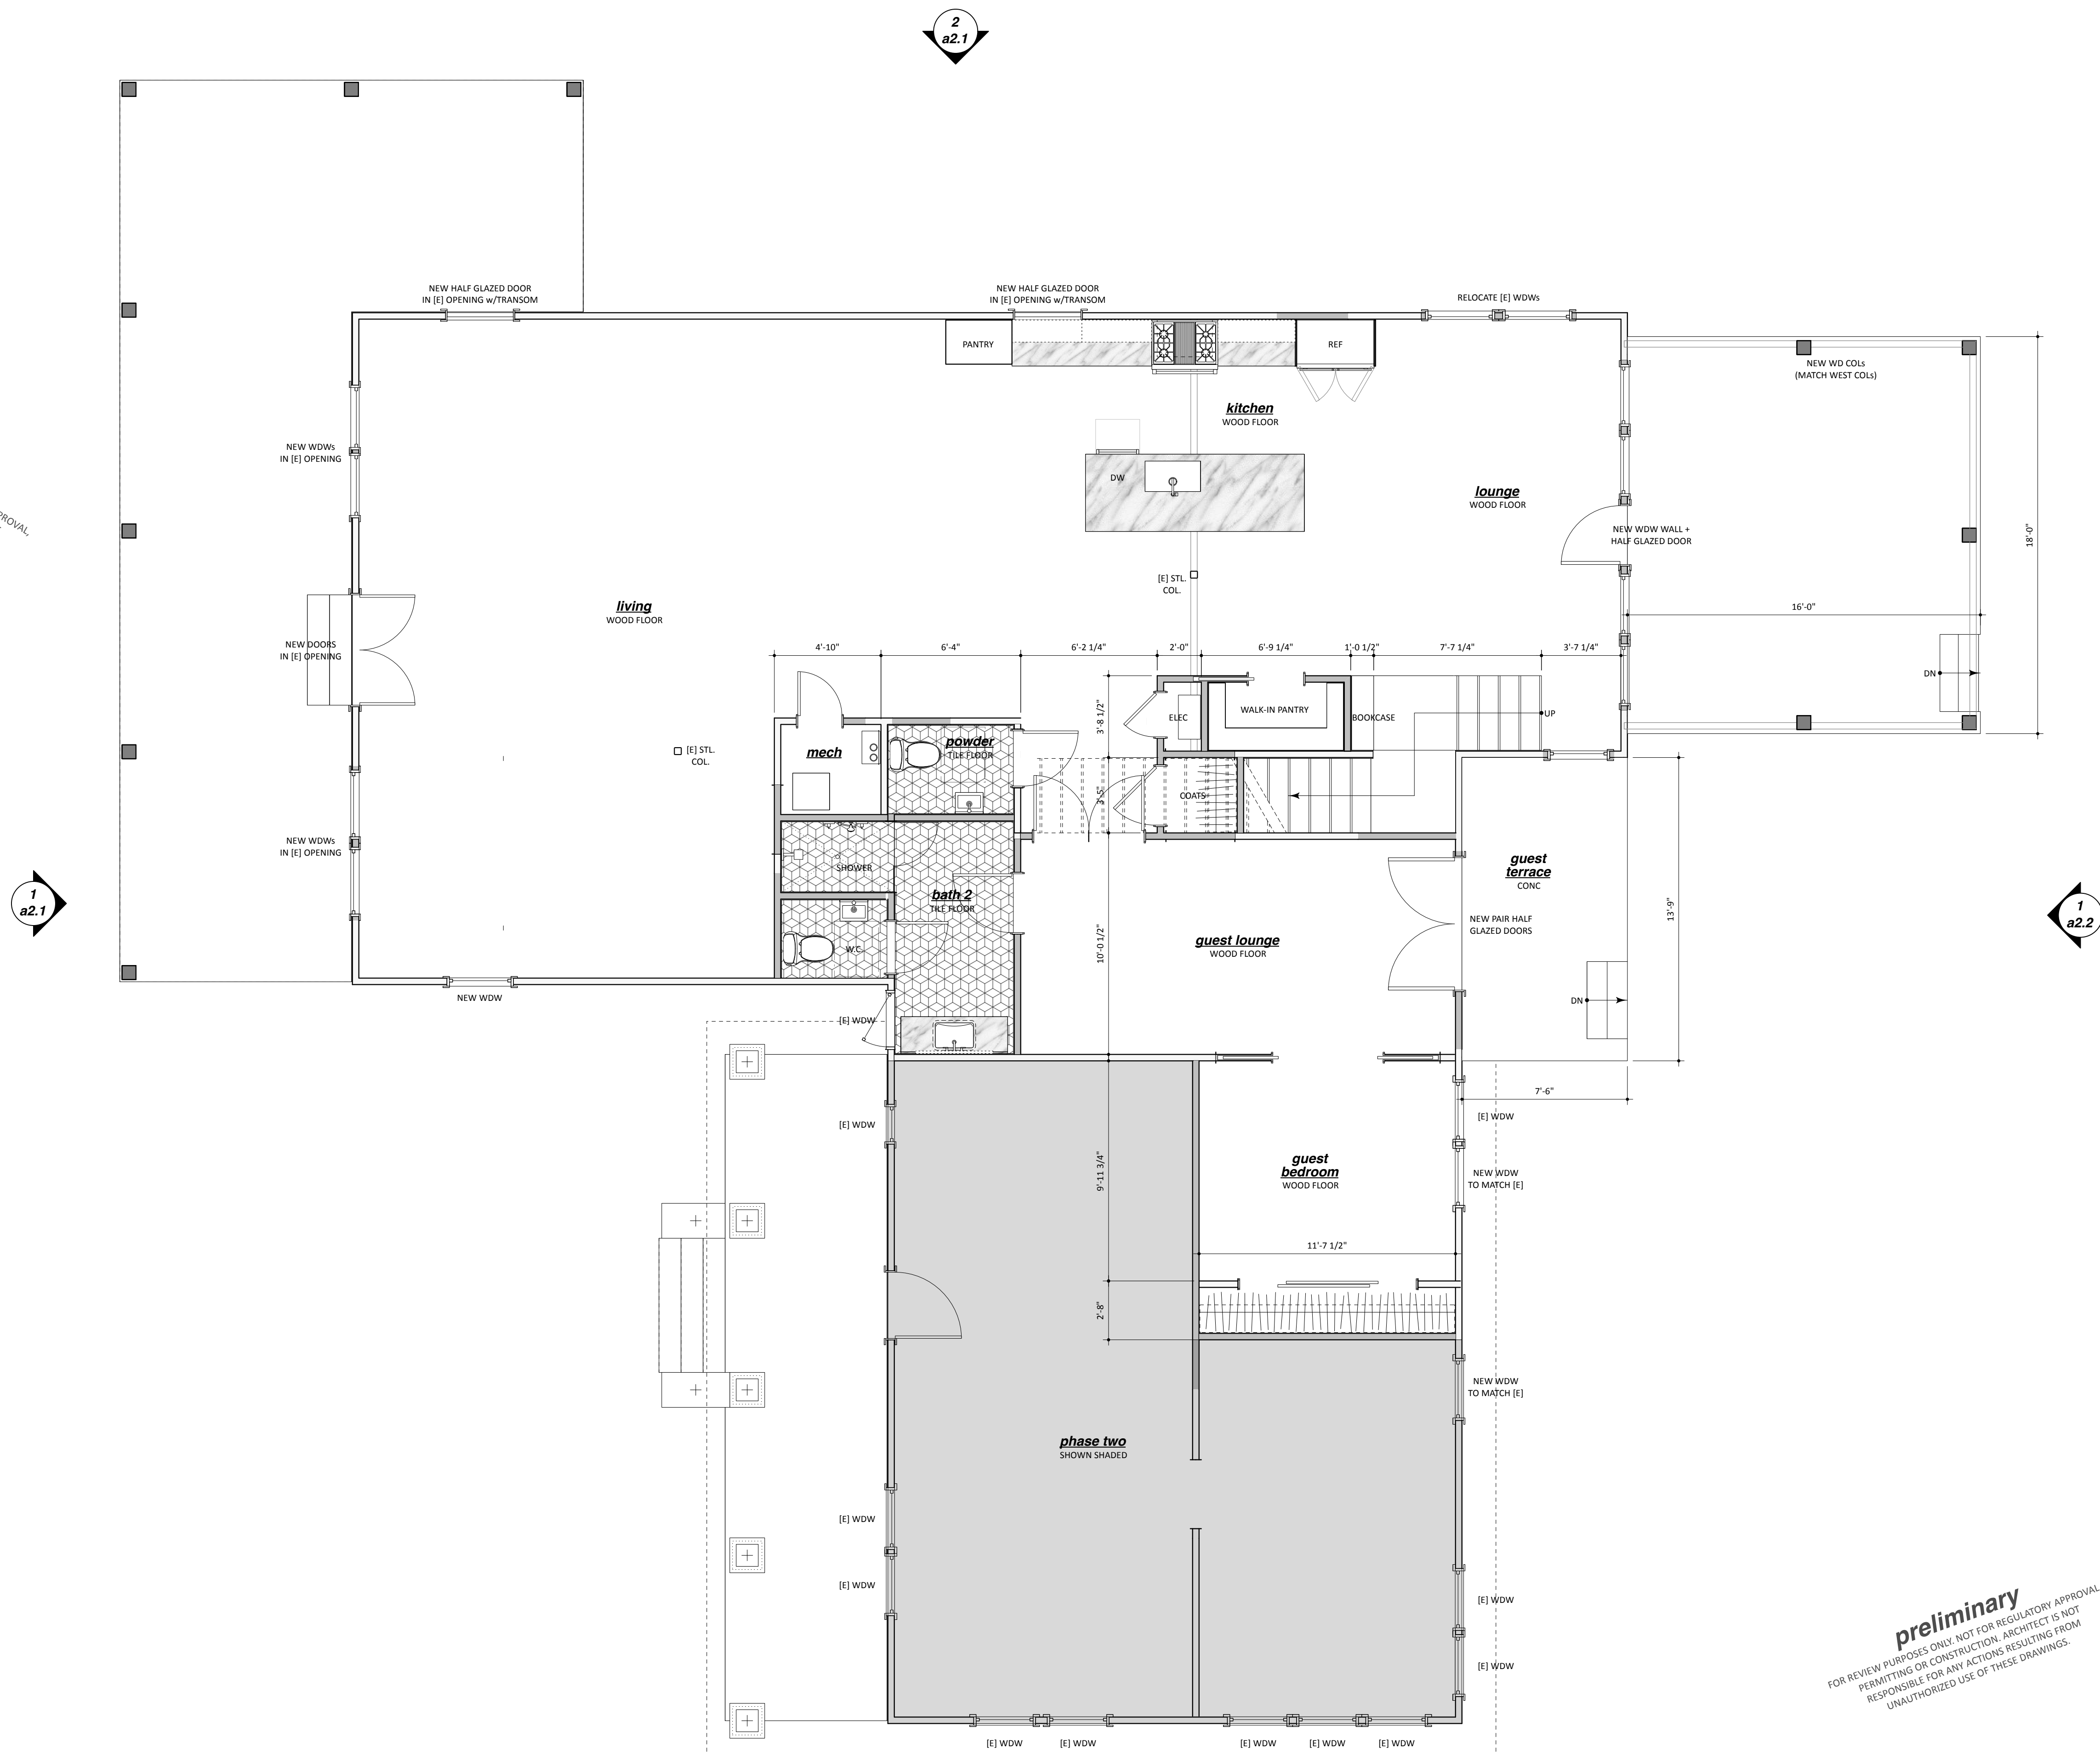

preliminary
FOR REVIEW PURPOSES ONLY. NOT FOR REGULATORY APPROVAL.
PERMITTING OR CONSTRUCTION. ARCHITECT IS NOT
RESPONSIBLE FOR ANY ACTIONS RESULTING FROM
UNAUTHORIZED USE OF THESE DRAWINGS.


 **1** ***ground floor plan***
Scale: 1/4" = 1'-0"
(half scale on 11x17)






1 *west (san bernard) elevation*
Scale: 1/4" = 1'-0"
(half scale on 11x17)

NEW WOOD
PANEL DOORS

 

preliminary
FOR REVIEW PURPOSES ONLY. NOT FOR REGULATORY APPROVAL.
PERMITTING OR CONSTRUCTION. ARCHITECT IS NOT
RESPONSIBLE FOR ANY ACTIONS RESULTING FROM
UNAUTHORIZED USE OF THESE DRAWINGS.

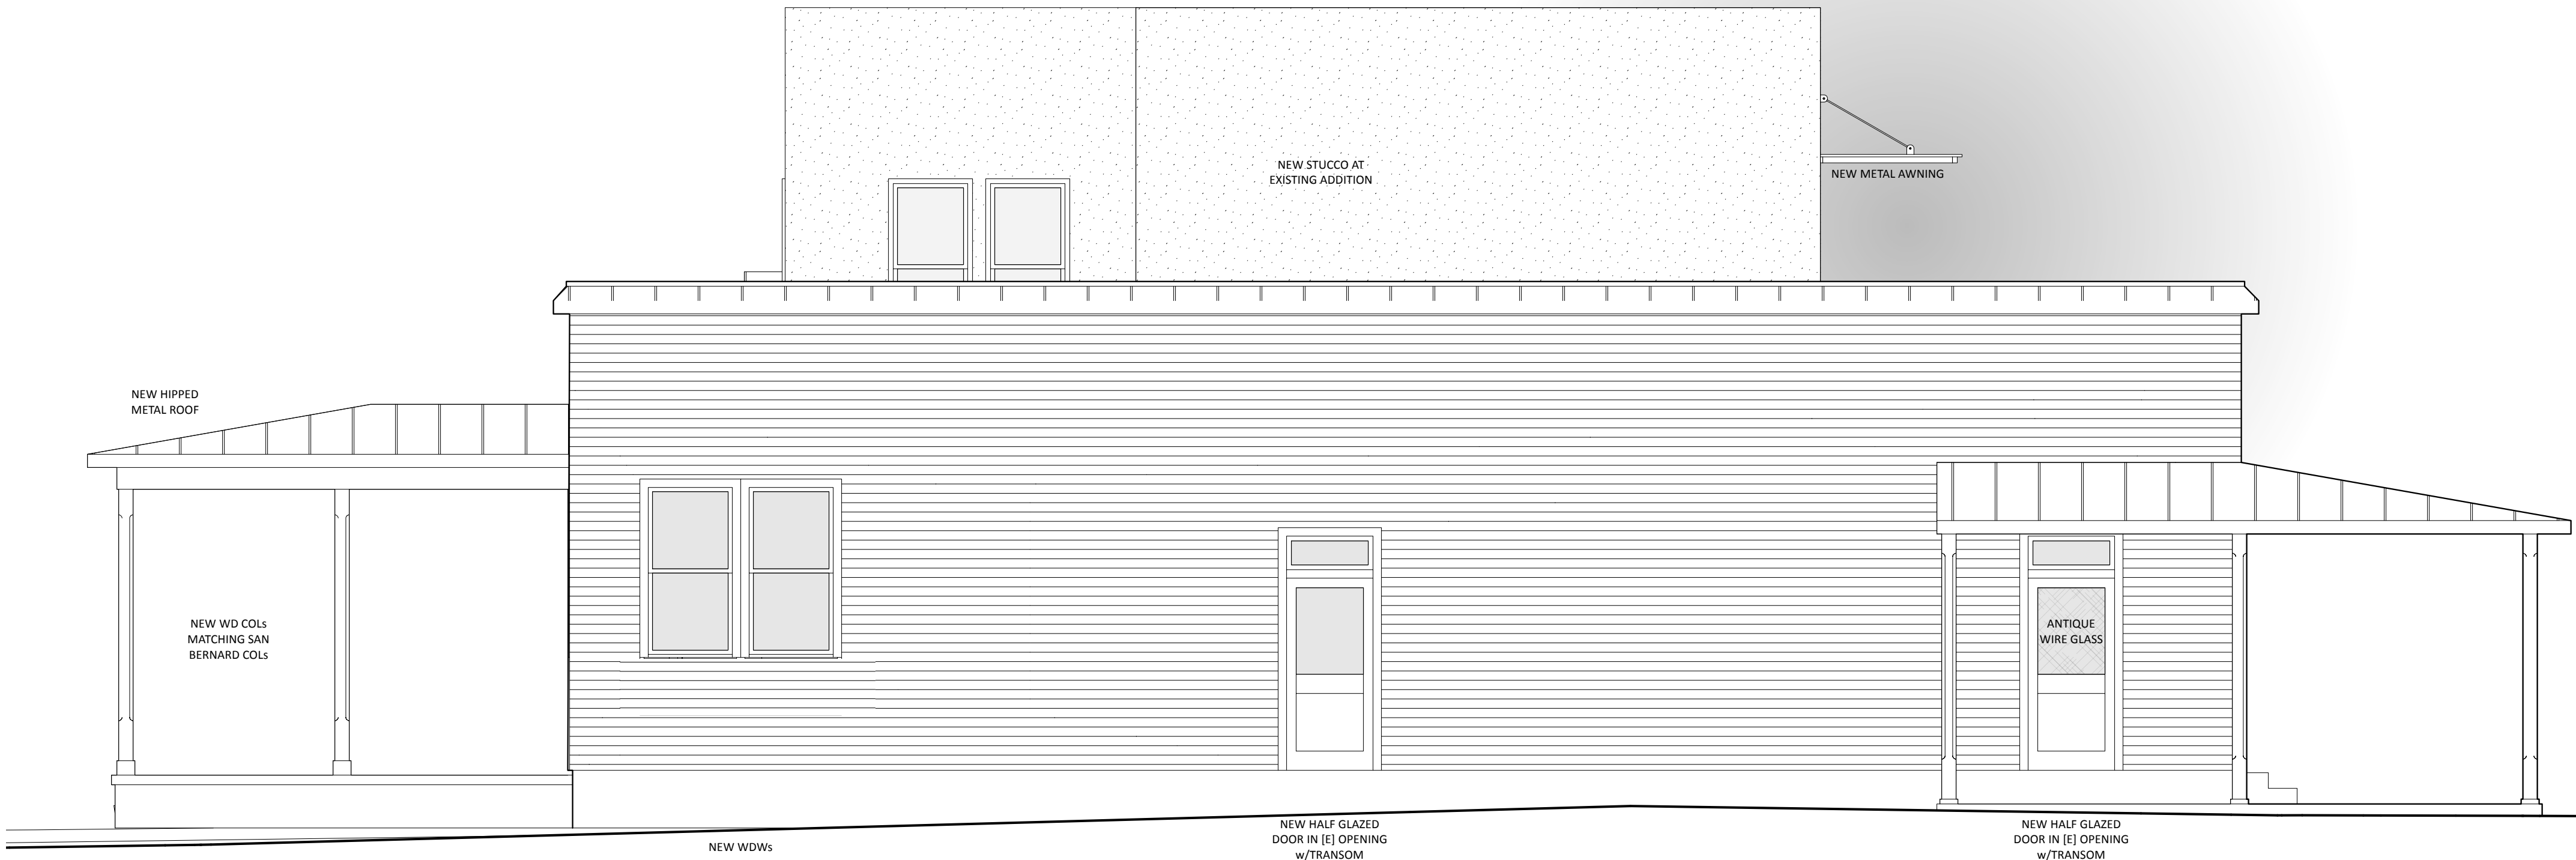

2 *north (13th street) elevation*
Scale: 1/4" = 1'-0"
(half scale on 11x17)



preliminary
FOR REVIEW PURPOSES ONLY. NOT FOR REGULATORY APPROVAL.
PERMITTING OR CONSTRUCTION. ARCHITECT IS NOT
RESPONSIBLE FOR ANY ACTIONS RESULTING FROM
UNAUTHORIZED USE OF THESE DRAWINGS.



1 east (rear) elevation
Scale: 1/4" = 1'-0"
(half scale on 11x17)

preliminary
FOR REVIEW PURPOSES ONLY. NOT FOR REGULATORY APPROVAL.
PERMITTING OR CONSTRUCTION. ARCHITECT IS NOT
RESPONSIBLE FOR ANY ACTIONS RESULTING FROM
UNAUTHORIZED USE OF THESE DRAWINGS.

preliminary
FOR REVIEW PURPOSES ONLY. NOT FOR REGULATORY APPROVAL.
PERMITTING OR CONSTRUCTION. ARCHITECT IS NOT
RESPONSIBLE FOR ANY ACTIONS RESULTING FROM
UNAUTHORIZED USE OF THESE DRAWINGS.