







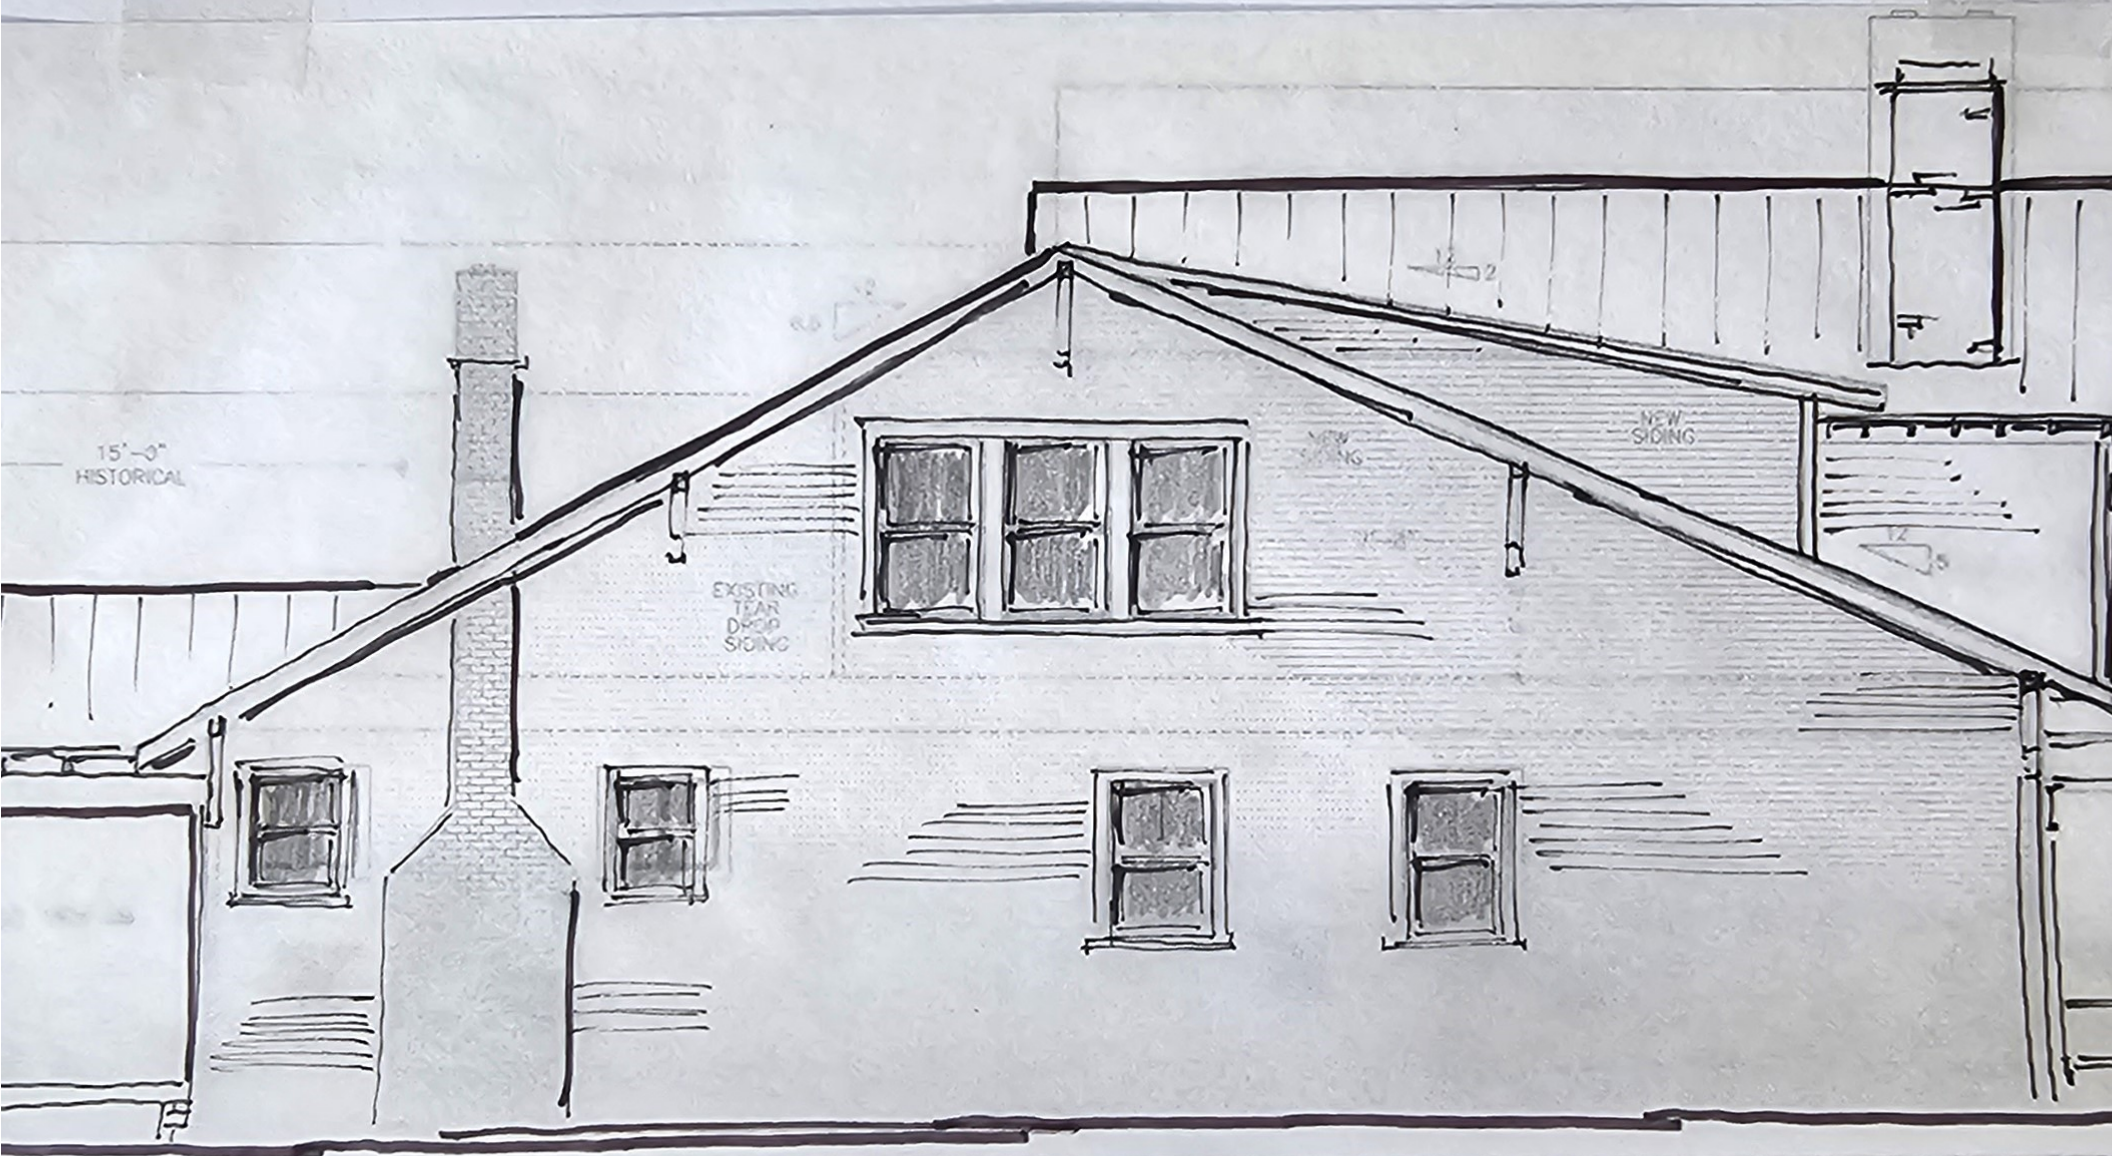


New Right Elevation

SCALE: $\frac{1}{4}" = 1'-0"$

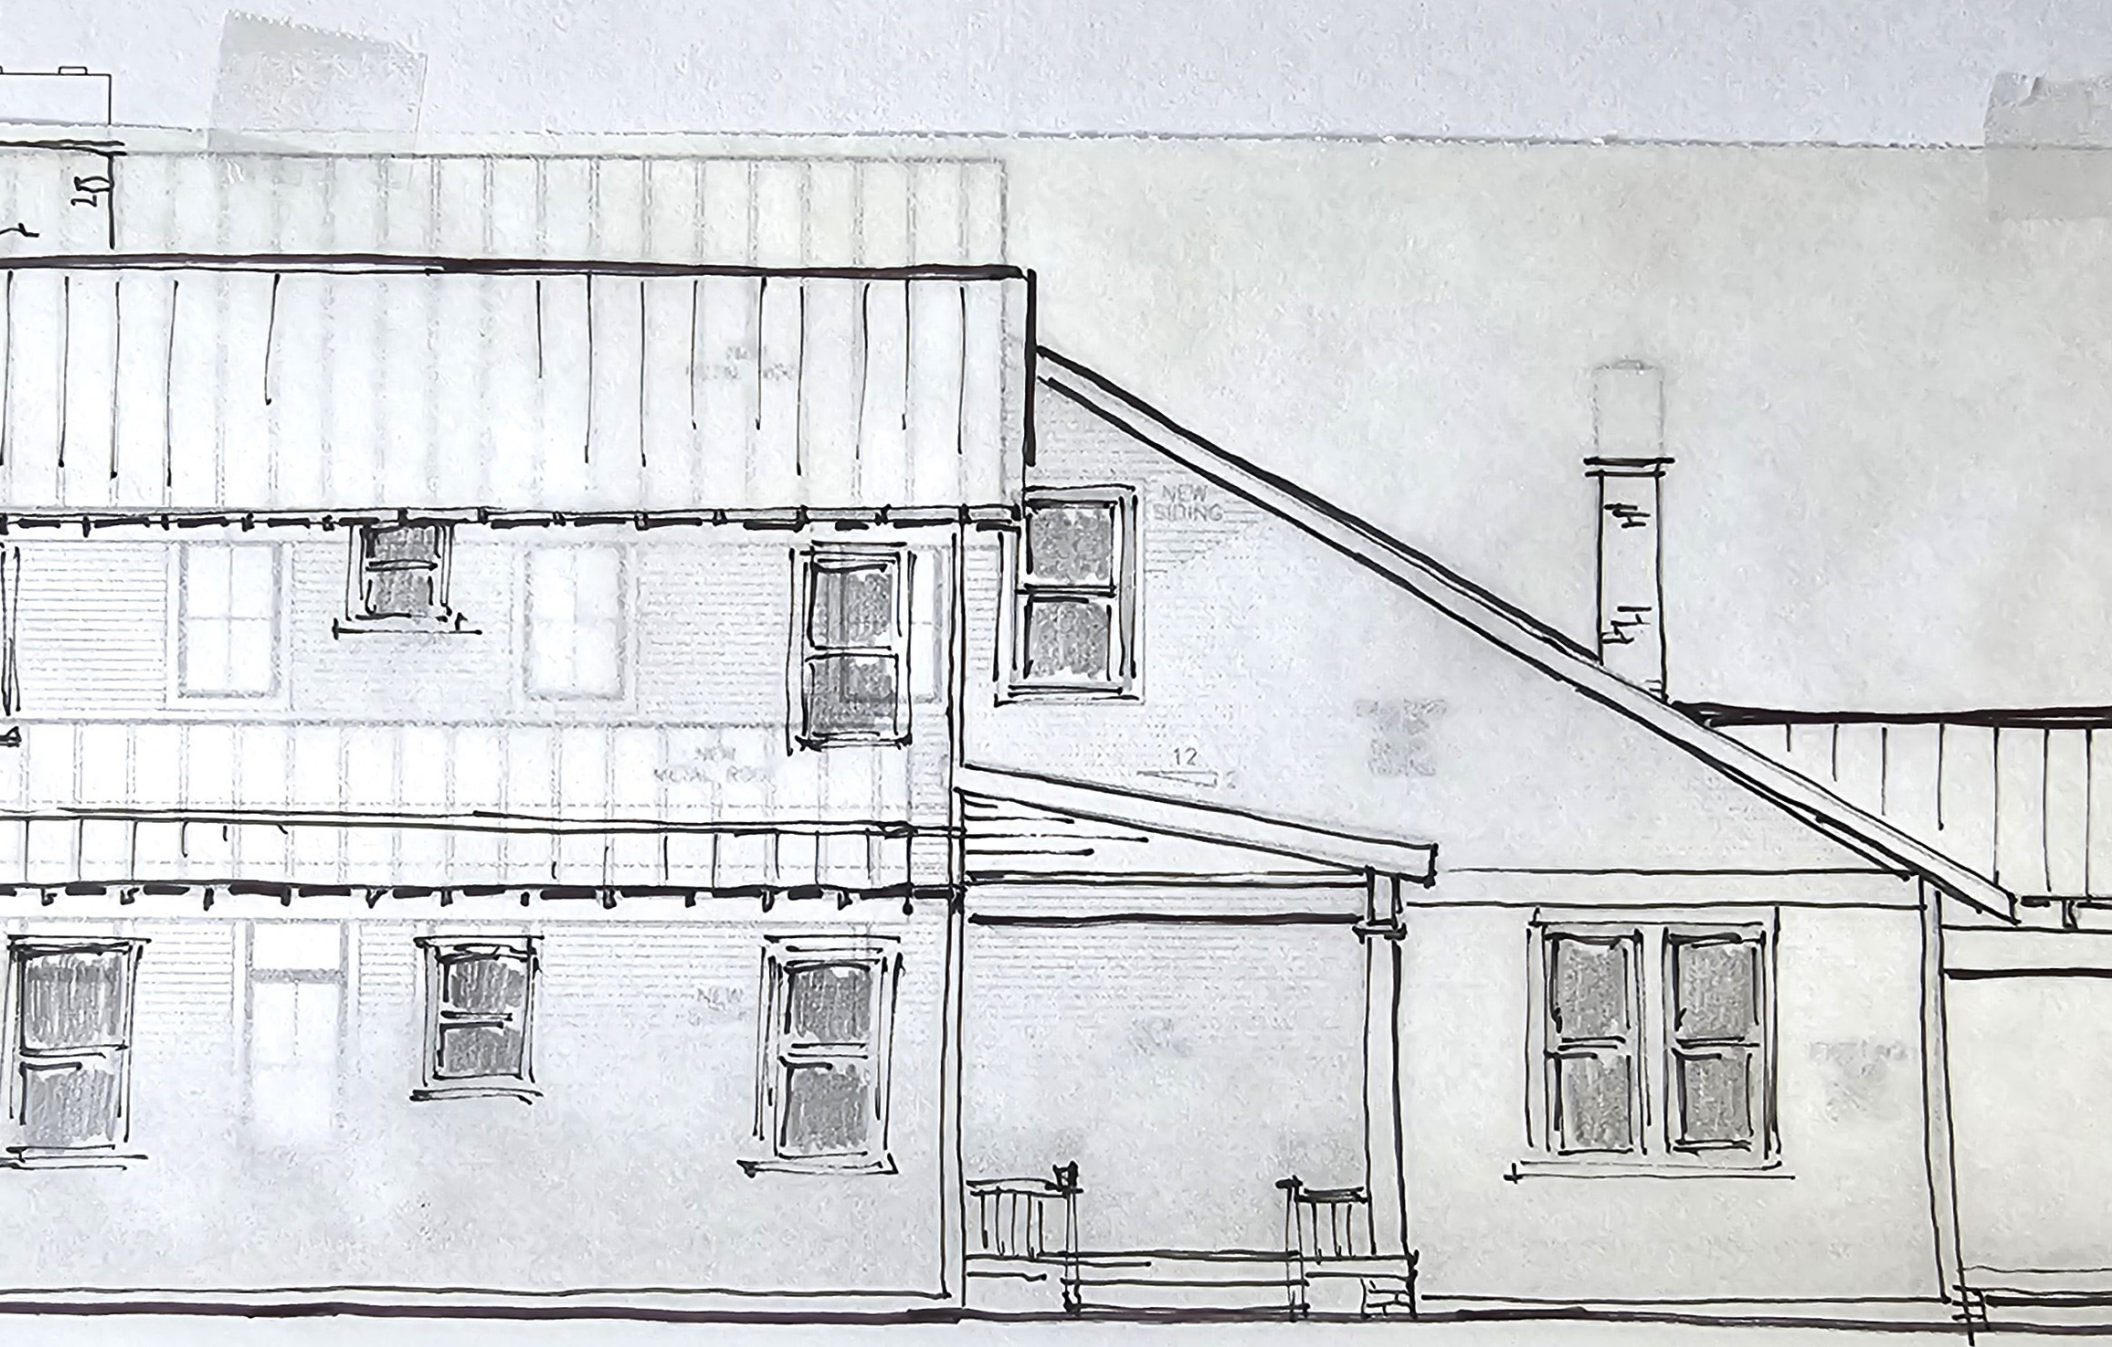

ion


GABLE END
NO HIP.

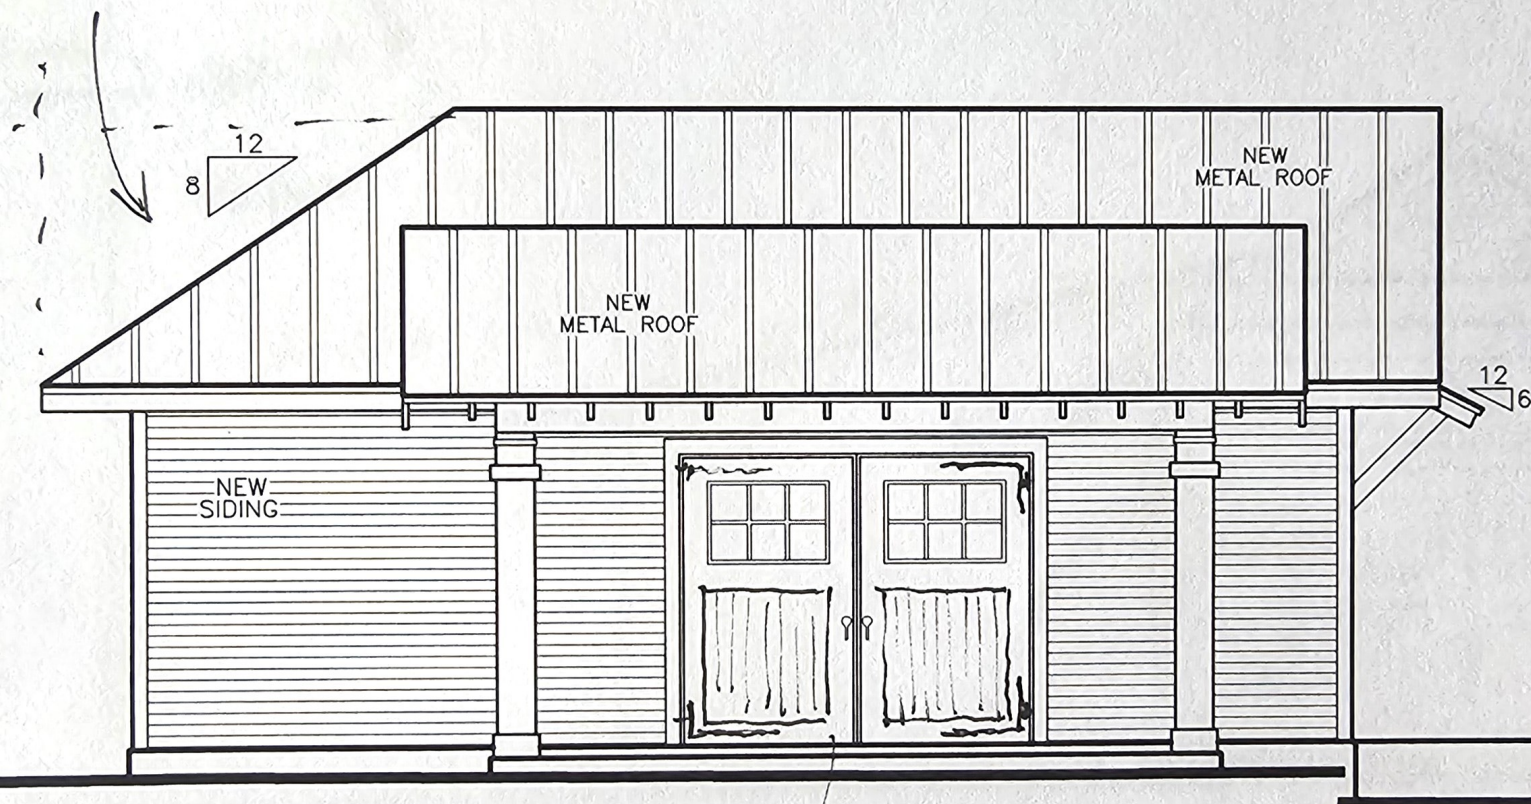

ENTRANCE
DOORS

New Left E

SCALE: 1/4"=1'-0"

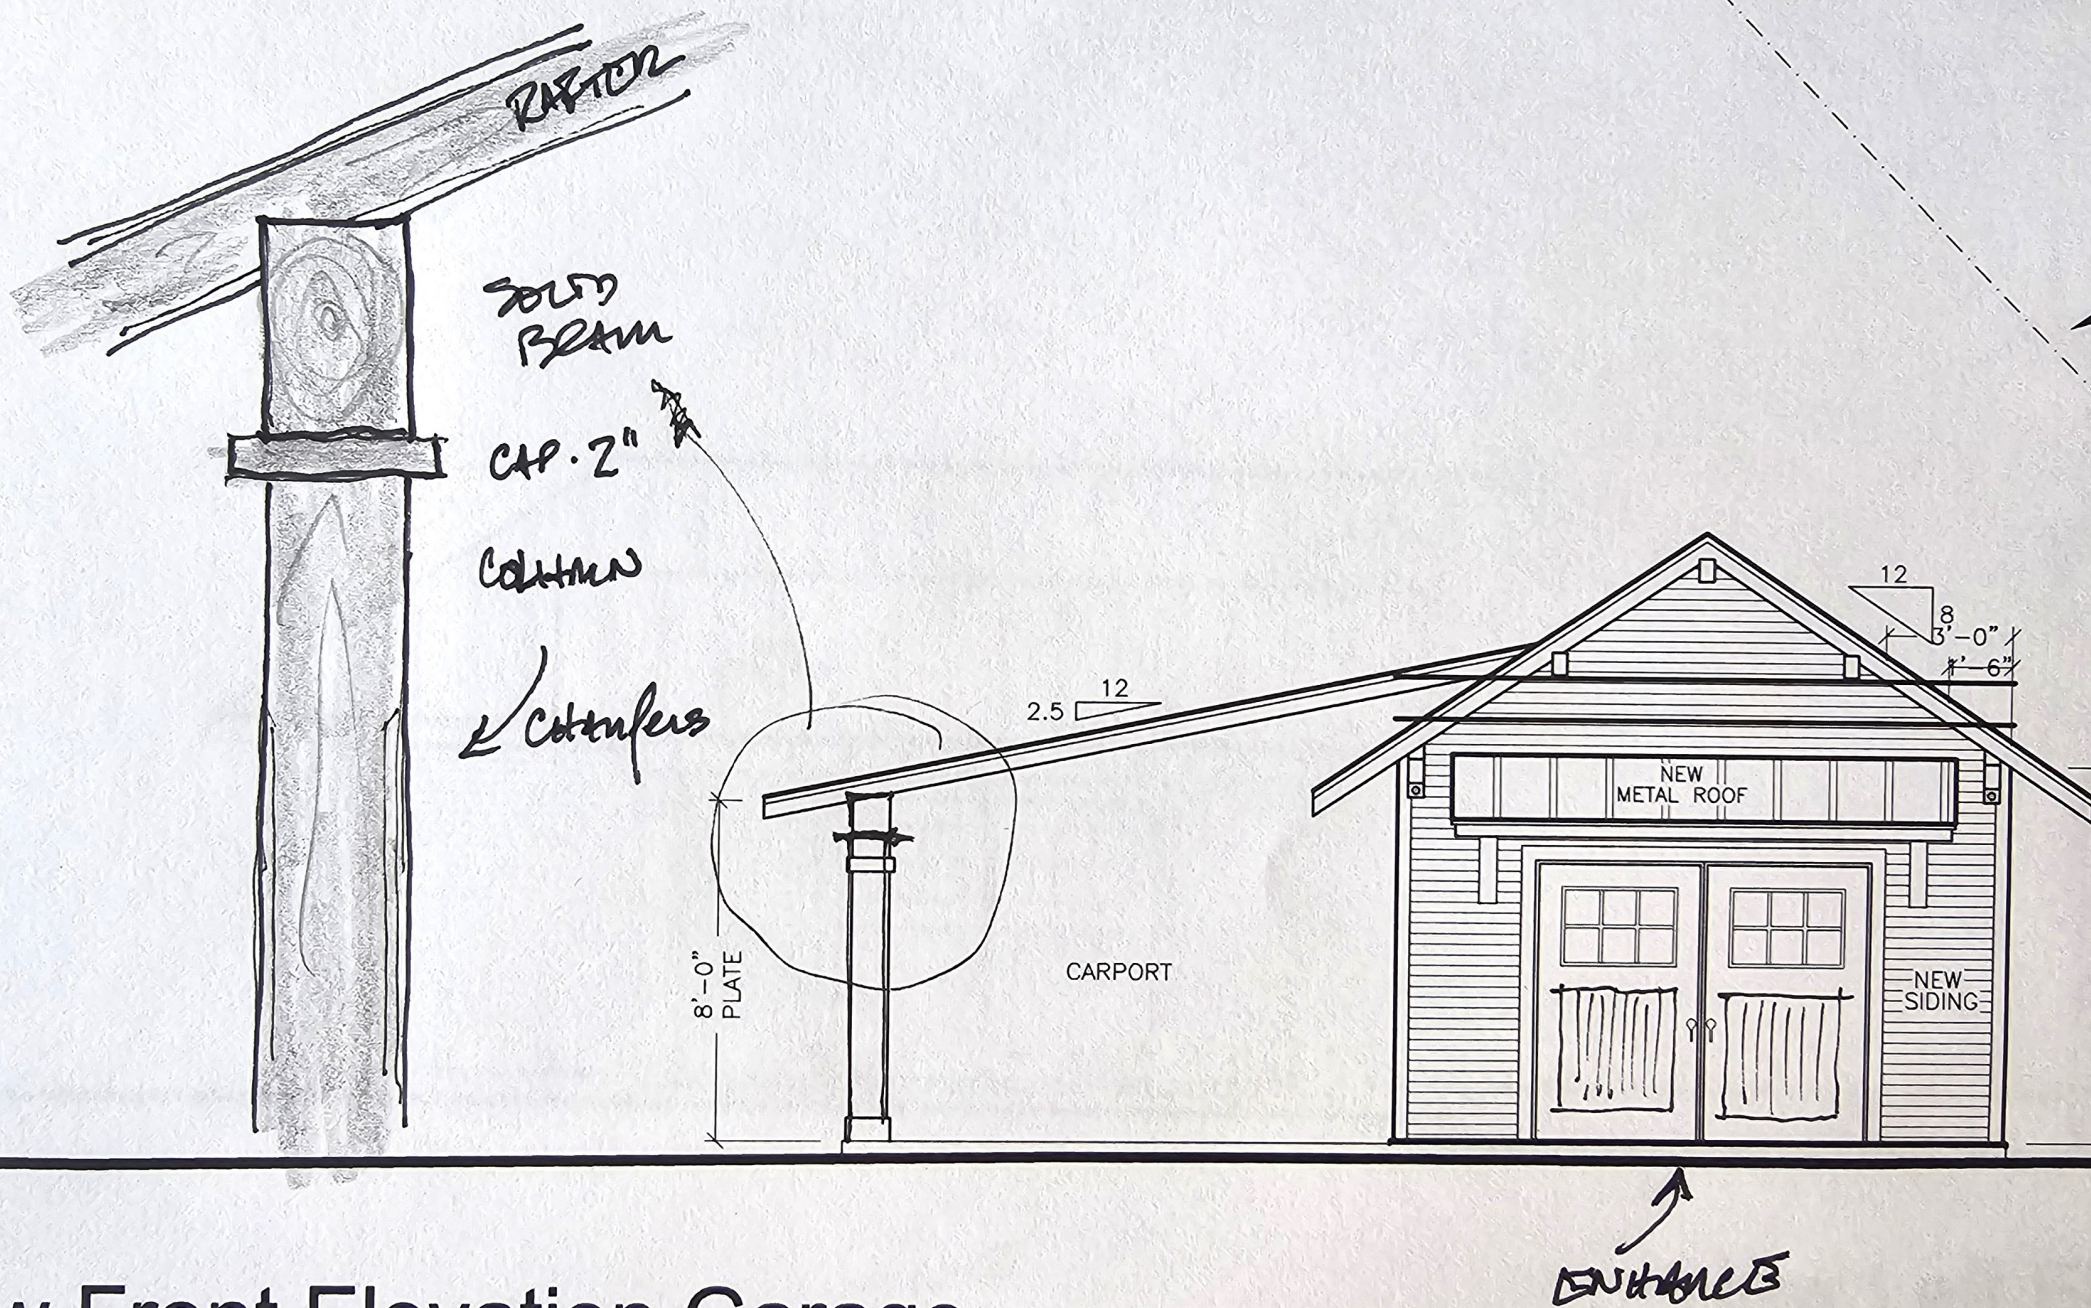

New Front Elevation Garage

: 1/4"=1'-0"