


SPENCE SPEC & ADU

1008 Spence St Austin TX 78702

2/19/24 | SD Plan Review

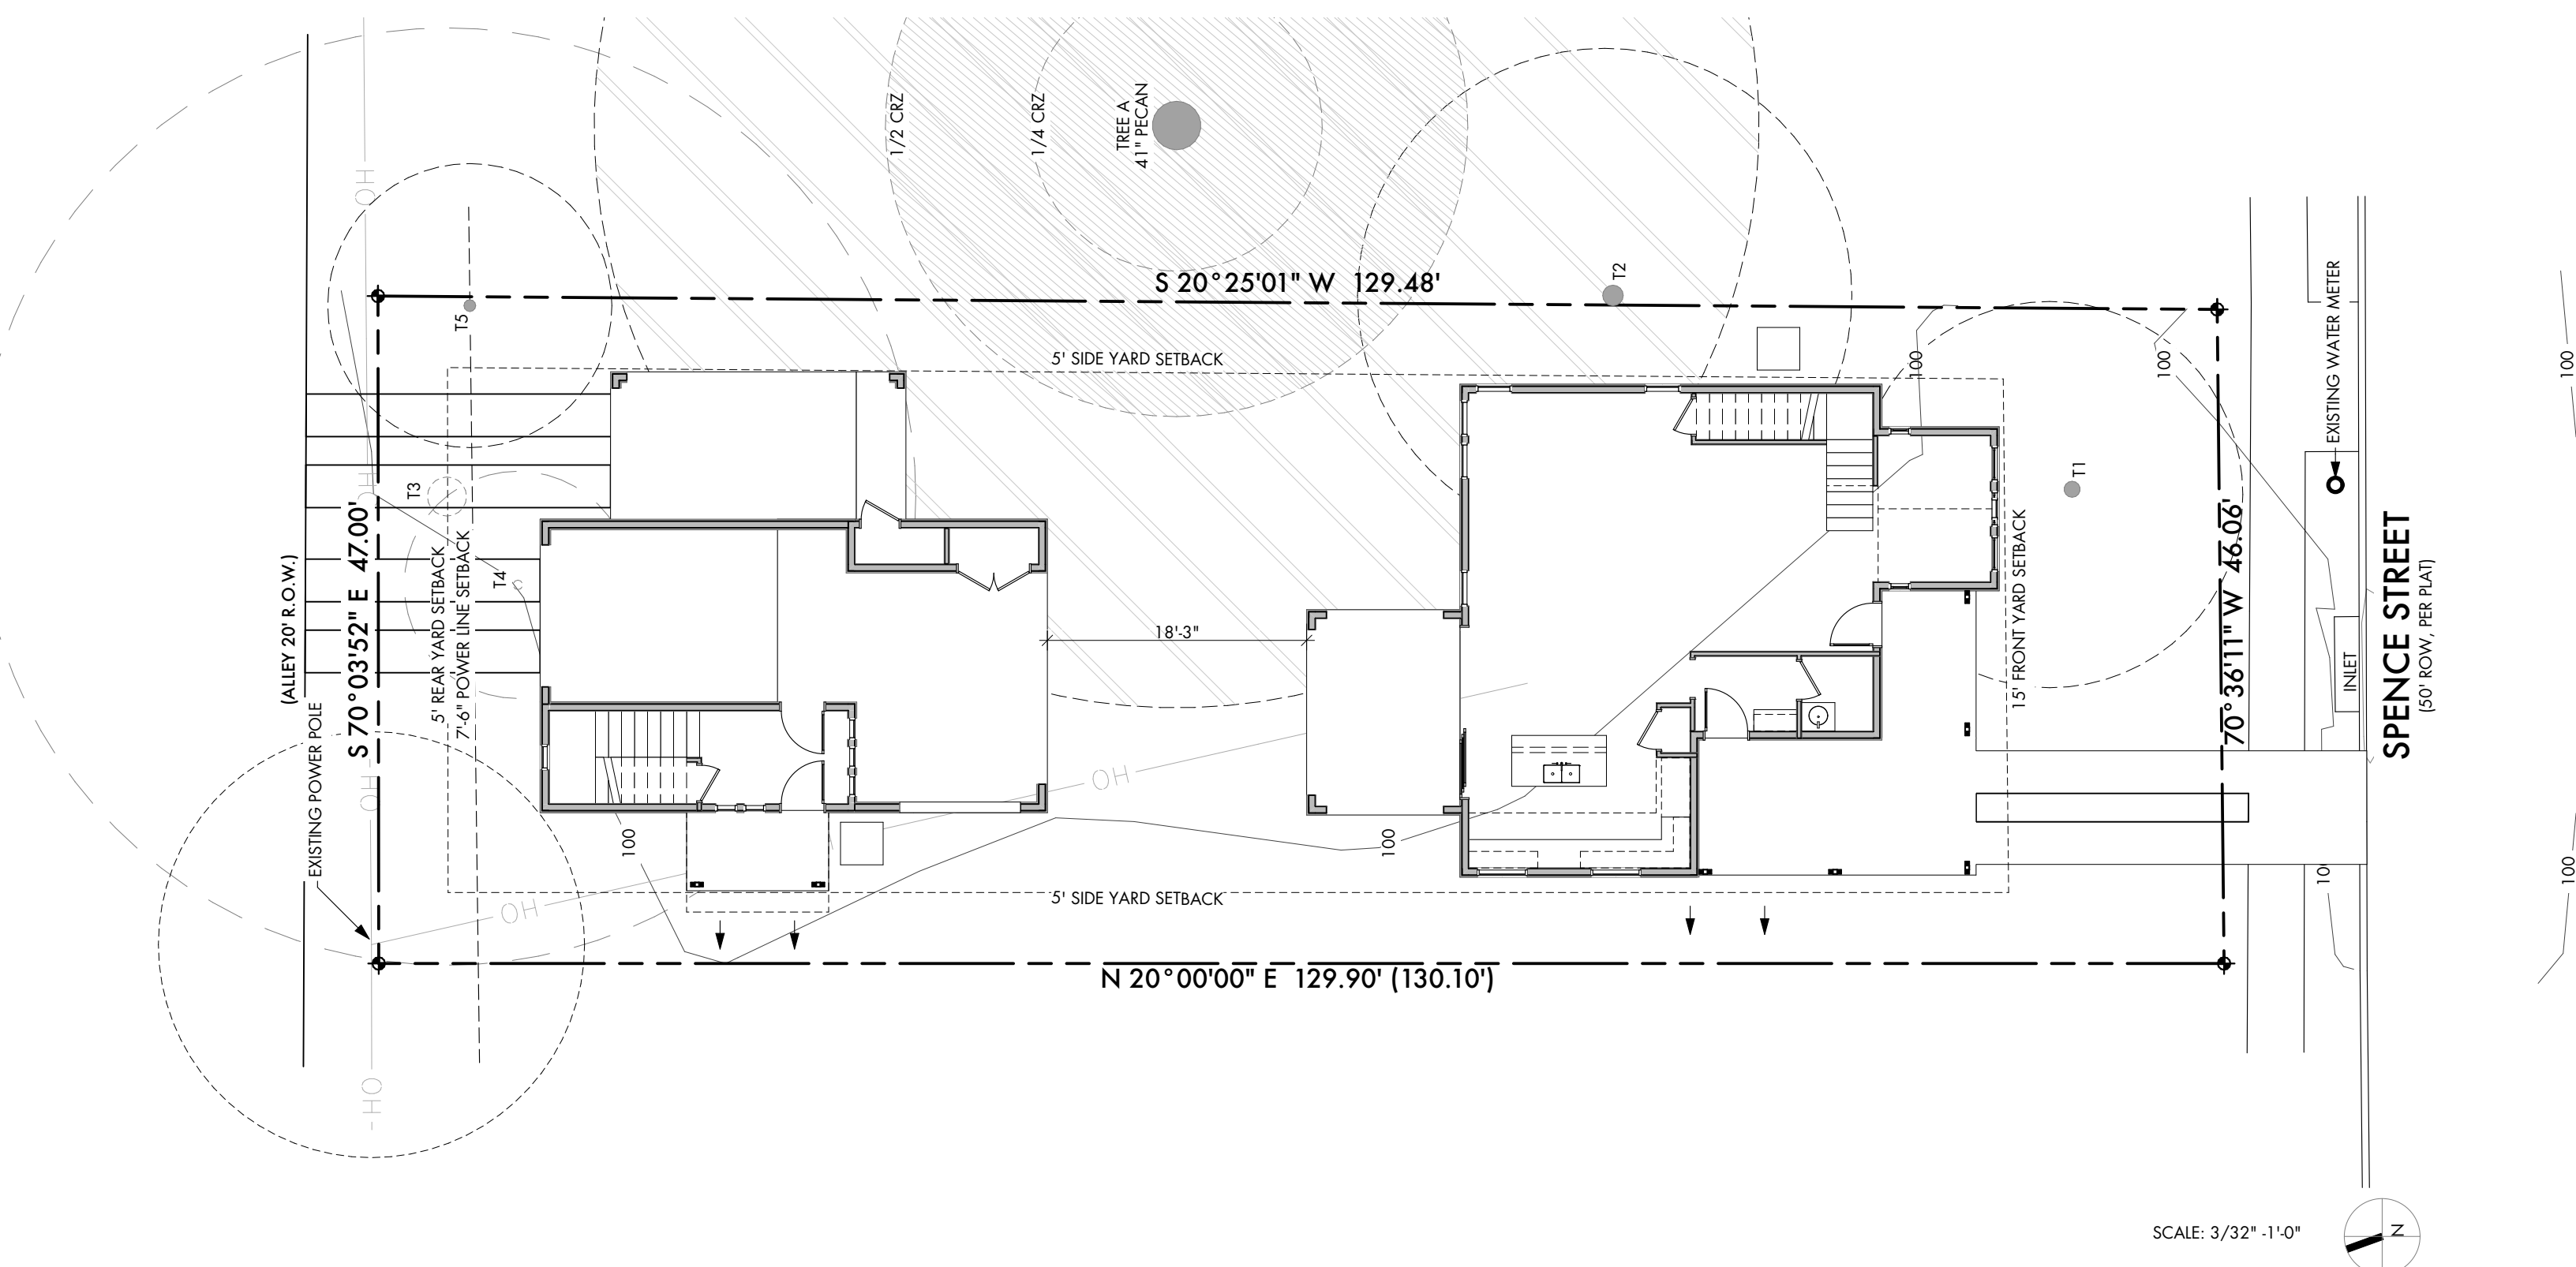



CAUTION: DO NOT SCALE DRAWINGS
THESE DRAWINGS ARE THE PROPERTY OF
THE ARCHITECT AND MAY ONLY BE USED
IN CONJUNCTION WITH THIS PROJECT.


SET ISSUE
2/19/24 | SD Plan Review



DRAWN BY
bn

PROJECT
SPENCE SPEC & ADU
1008 Spence St Austin TX 78702

DRAWING TITLE
SITE PLAN

SCALE: 3/32" = 1'-0"

 

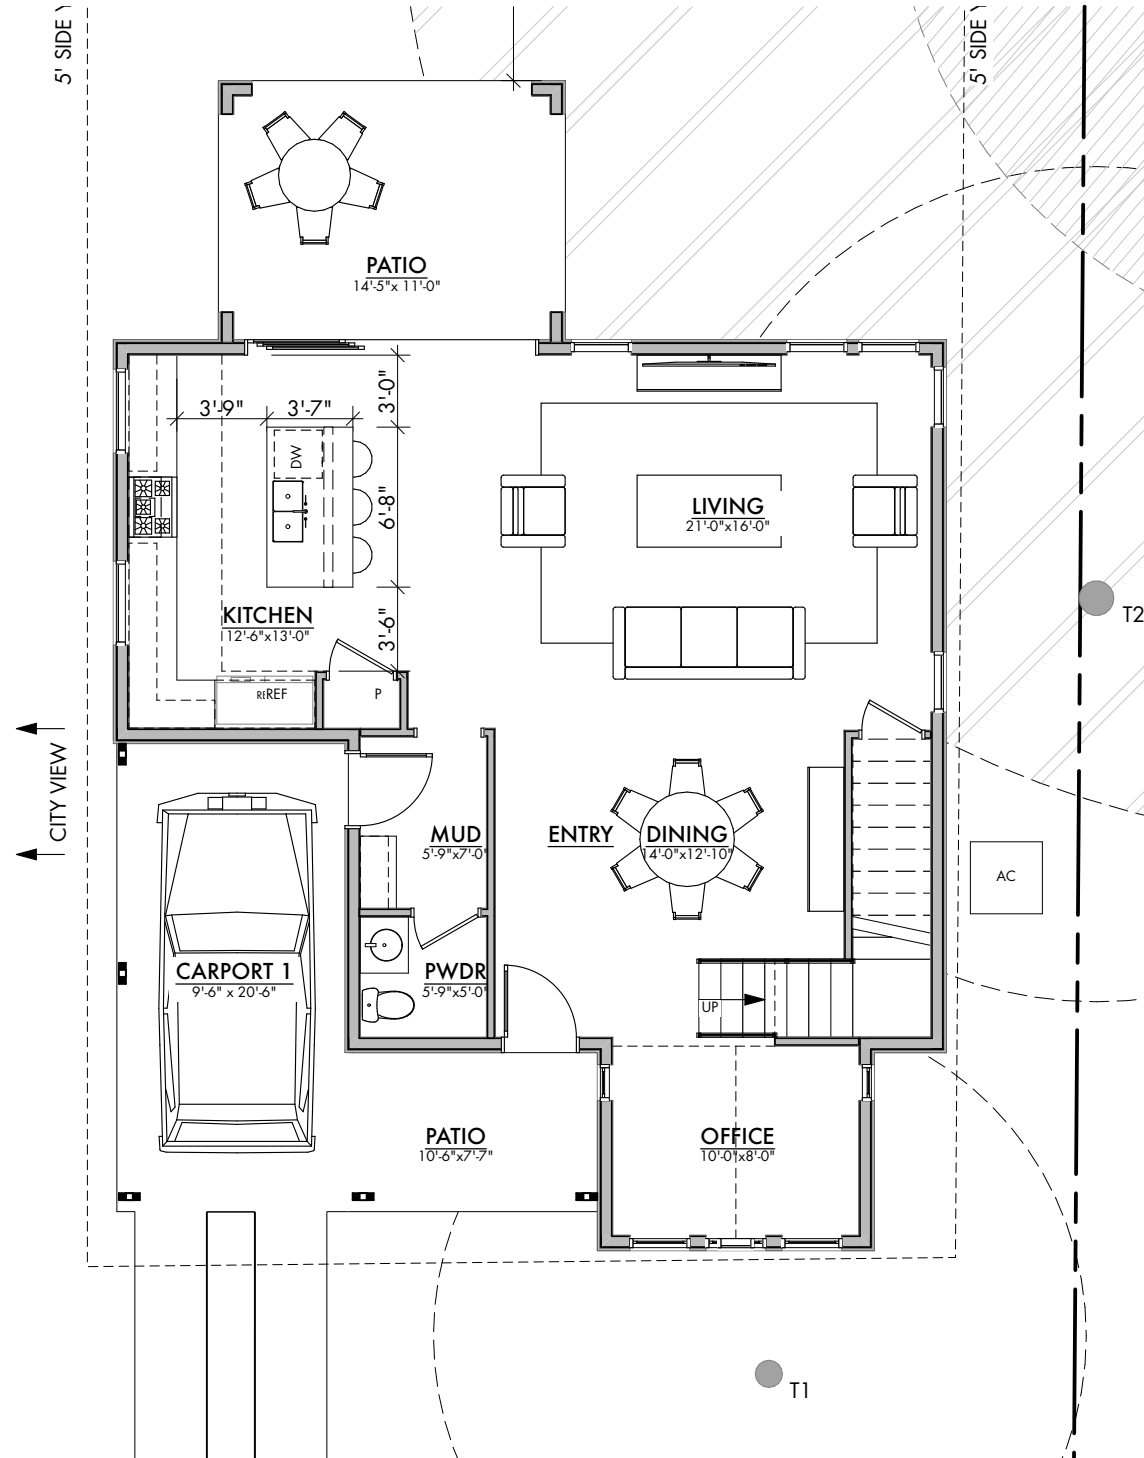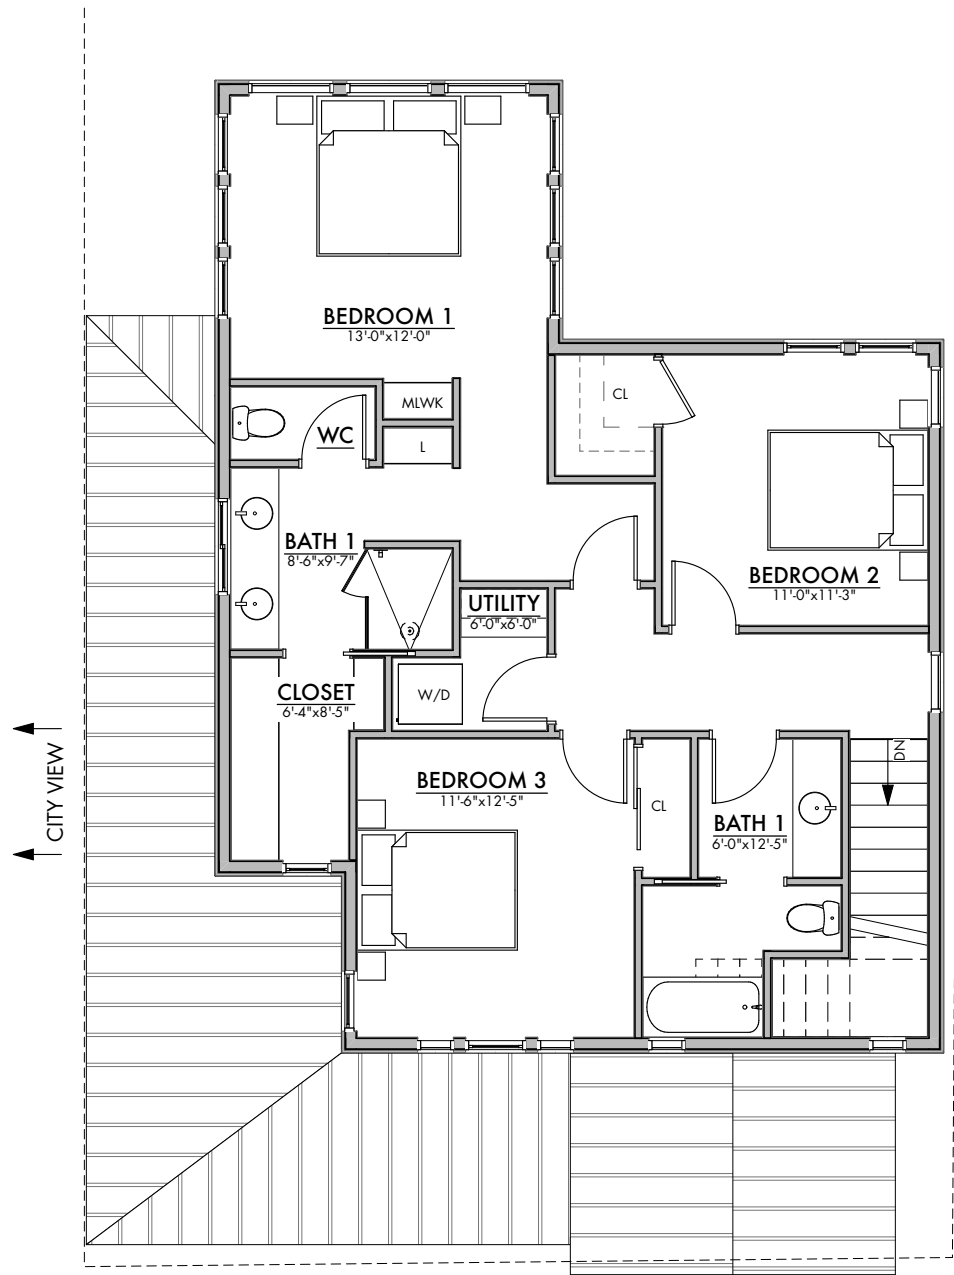

| SQUARE FOOTAGES | |
|--------------------|-------------------------|
| FRONT HOUSE | |
| LEVEL 1 | 1,002 |
| LEVEL 2 | 1,018 |
| TOTAL | 2,020 |
| BACK HOUSE | |
| LEVEL 1 | 174 |
| LEVEL 2 | 954 |
| TOTAL | 1,128 |
| TOTAL | 3,148 |
| FAR | 3,154 (3,318 ALLOWABLE) |
| IC | 2,712 (2,715 ALLOWABLE) |

SCALE: 1/8" = 1'-0"



CAUTION: DO NOT SCALE DRAWINGS
THESE DRAWINGS ARE THE PROPERTY OF THE ARCHITECT AND MAY ONLY BE USED IN CONJUNCTION WITH THIS PROJECT.



SET ISSUE
2/19/24 | SD Plan Review

DRAWN BY
bn

PROJECT
SPENCE SPEC & ADU
1008 Spence St Austin TX 78702

DRAWING TITLE
FRONT HOUSE PLAN

DTA
DESIGNTRAIT ARCHITECTS

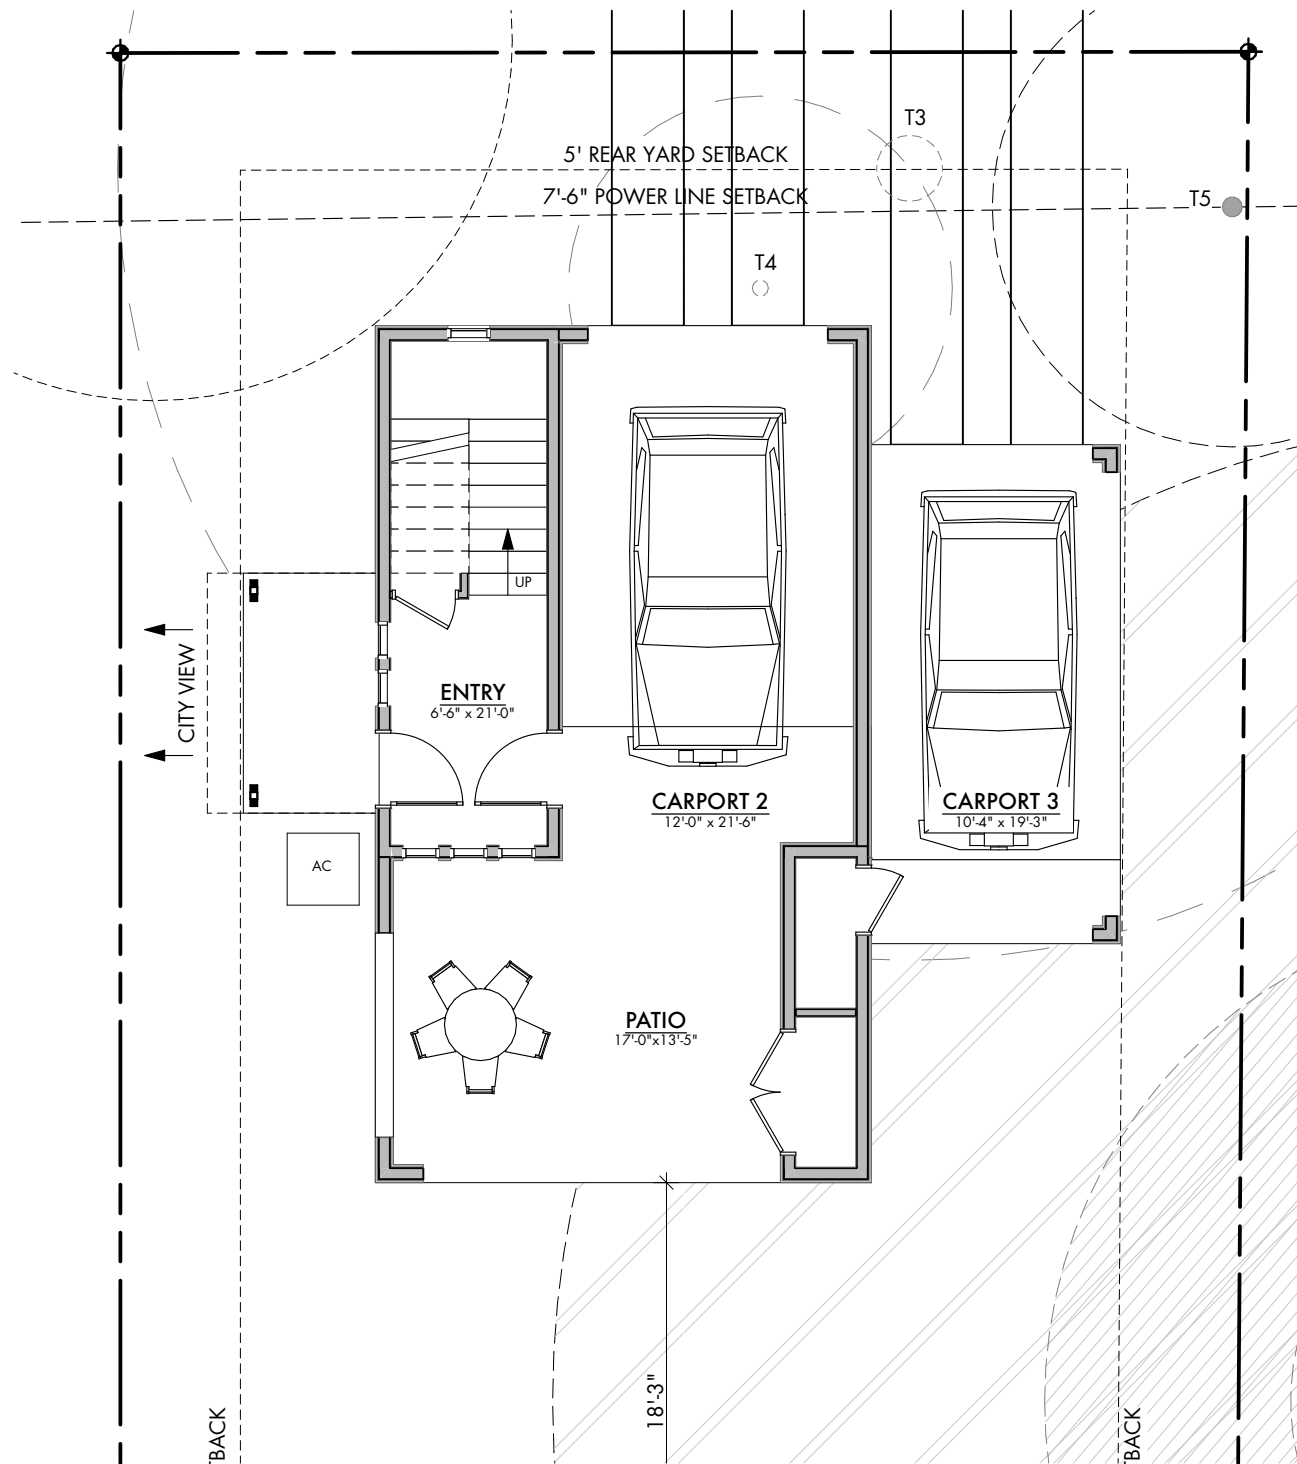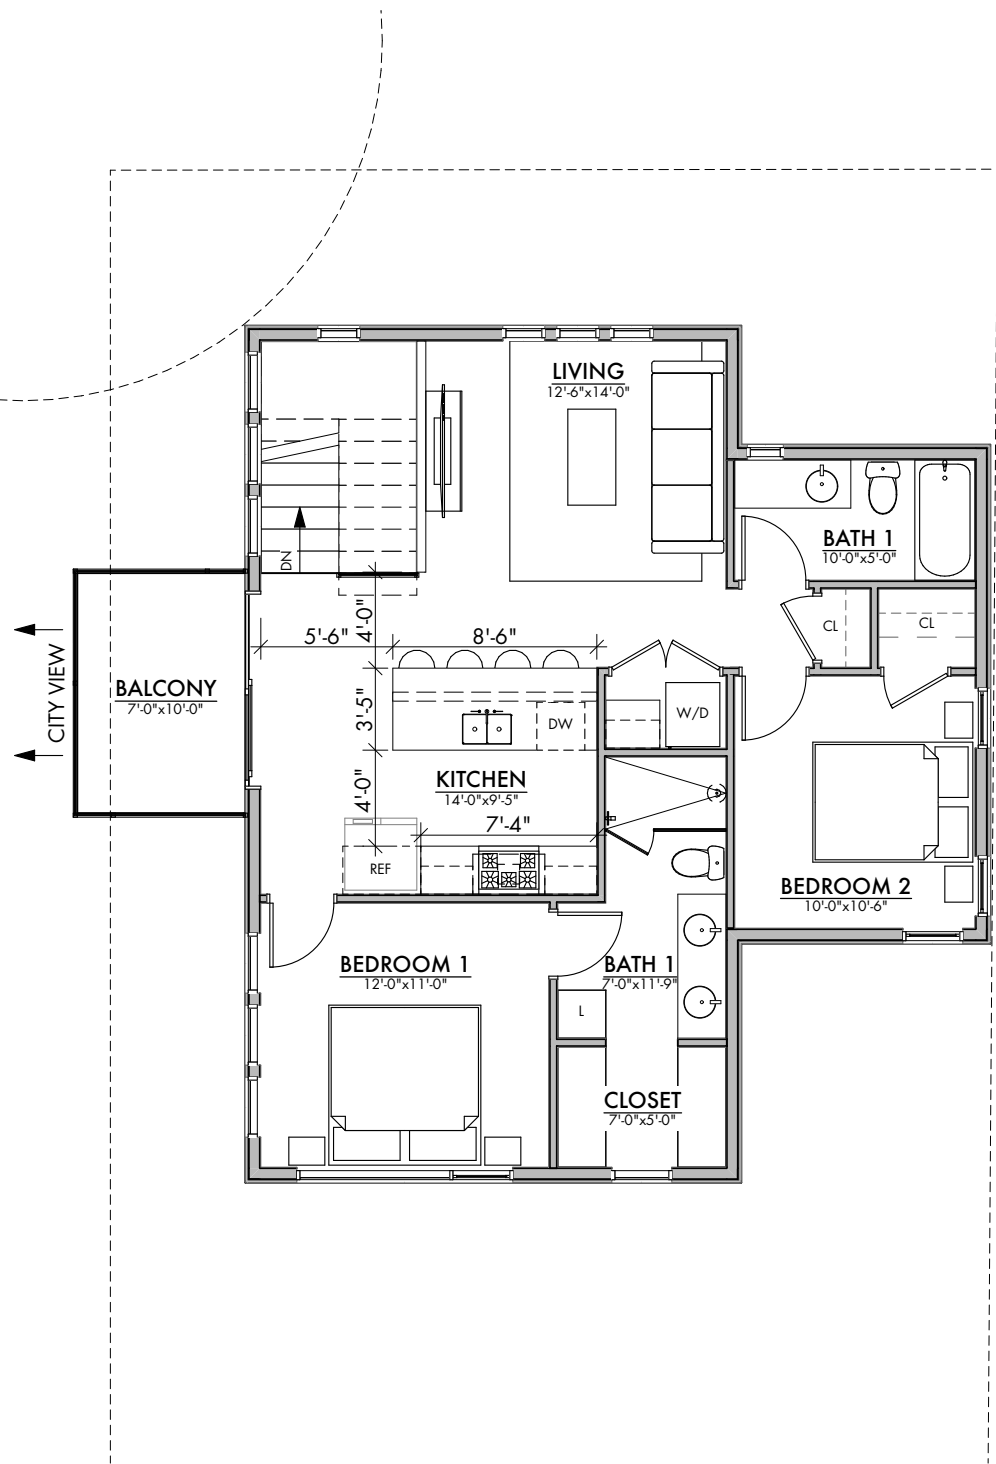

| SQUARE FOOTAGES | |
|--------------------|-------------------------|
| FRONT HOUSE | |
| LEVEL 1 | 1,002 |
| LEVEL 2 | 1,018 |
| TOTAL | 2,020 |
| BACK HOUSE | |
| LEVEL 1 | 174 |
| LEVEL 2 | 954 |
| TOTAL | 1,128 |
| TOTAL | 3,148 |
| FAR | 3,154 (3,318 ALLOWABLE) |
| IC | 2,712 (2,715 ALLOWABLE) |

SCALE: 1/8" = 1'-0"

CAUTION: DO NOT SCALE DRAWINGS
THESE DRAWINGS ARE THE PROPERTY OF THE ARCHITECT AND MAY ONLY BE USED IN CONJUNCTION WITH THIS PROJECT.

SET ISSUE
2/19/24 | SD Plan Review

DRAWN BY
bn

PROJECT
SPENCE SPEC & ADU
1008 Spence St Austin TX 78702

DRAWING TITLE
BACK HOUSE PLAN





CAUTION: DO NOT SCALE DRAWINGS
THESE DRAWINGS ARE THE PROPERTY OF
THE ARCHITECT AND MAY ONLY BE USED
IN CONJUNCTION WITH THIS PROJECT.

SET ISSUE
2/19/24 | SD Plan Review

DRAWN BY
bn

PROJECT
SPENCE SPEC & ADU
1008 Spence St Austin TX 78702

DRAWING TITLE
FRONT

DTA
DESIGNTRAIT ARCHITECTS



CAUTION: DO NOT SCALE DRAWINGS

THESE DRAWINGS ARE THE PROPERTY OF
THE ARCHITECT AND MAY ONLY BE USED
IN CONJUNCTION WITH THIS PROJECT.

SET ISSUE

2/19/24 | SD Plan Review

DRAWN BY

bn

PROJECT

SPENCE SPEC & ADU
1008 Spence St Austin TX 78702

DRAWING TITLE

SIDE

DTA
DESIGNTRAIT ARCHITECTS



CAUTION: DO NOT SCALE DRAWINGS
THESE DRAWINGS ARE THE PROPERTY OF
THE ARCHITECT AND MAY ONLY BE USED
IN CONJUNCTION WITH THIS PROJECT.

SET ISSUE
2/19/24 | SD Plan Review

DRAWN BY
bn

PROJECT
SPENCE SPEC & ADU
1008 Spence St Austin TX 78702

DRAWING TITLE
REAR

DTA
DESIGNTRAIT ARCHITECTS



CAUTION: DO NOT SCALE DRAWINGS
THESE DRAWINGS ARE THE PROPERTY OF
THE ARCHITECT AND MAY ONLY BE USED
IN CONJUNCTION WITH THIS PROJECT.

SET ISSUE
2/19/24 | SD Plan Review

DRAWN BY
bn

PROJECT
SPENCE SPEC & ADU
1008 Spence St Austin TX 78702

DRAWING TITLE
REAR

DTA
DESIGNTRAIT ARCHITECTS



CAUTION: DO NOT SCALE DRAWINGS
THESE DRAWINGS ARE THE PROPERTY OF
THE ARCHITECT AND MAY ONLY BE USED
IN CONJUNCTION WITH THIS PROJECT.

SET ISSUE
2/19/24 | SD Plan Review

DRAWN BY
bn

PROJECT
SPENCE SPEC & ADU
1008 Spence St Austin TX 78702

DRAWING TITLE
FRONT ADU

DTA
DESIGNTRAIT ARCHITECTS



CAUTION: DO NOT SCALE DRAWINGS
THESE DRAWINGS ARE THE PROPERTY OF
THE ARCHITECT AND MAY ONLY BE USED
IN CONJUNCTION WITH THIS PROJECT.

SET ISSUE
2/19/24 | SD Plan Review

DRAWN BY
bn

PROJECT
SPENCE SPEC & ADU
1008 Spence St Austin TX 78702

DRAWING TITLE
FRONT ADU

DTA
DESIGNTRAIT ARCHITECTS



CAUTION: DO NOT SCALE DRAWINGS
THESE DRAWINGS ARE THE PROPERTY OF
THE ARCHITECT AND MAY ONLY BE USED
IN CONJUNCTION WITH THIS PROJECT.

SET ISSUE
2/19/24 | SD Plan Review

DRAWN BY
bn

PROJECT
SPENCE SPEC & ADU
1008 Spence St Austin TX 78702

DRAWING TITLE
SIDE ADU

DTA
DESIGNTRAIT ARCHITECTS



CAUTION: DO NOT SCALE DRAWINGS
THESE DRAWINGS ARE THE PROPERTY OF
THE ARCHITECT AND MAY ONLY BE USED
IN CONJUNCTION WITH THIS PROJECT.

SET ISSUE
2/19/24 | SD Plan Review

DRAWN BY
bn

PROJECT
SPENCE SPEC & ADU
1008 Spence St Austin TX 78702

DRAWING TITLE
REAR ADU

DTA
DESIGNTRAIT ARCHITECTS



CAUTION: DO NOT SCALE DRAWINGS
THESE DRAWINGS ARE THE PROPERTY OF
THE ARCHITECT AND MAY ONLY BE USED
IN CONJUNCTION WITH THIS PROJECT.

SET ISSUE
2/19/24 | SD Plan Review

DRAWN BY
bn

PROJECT
SPENCE SPEC & ADU
1008 Spence St Austin TX 78702

DRAWING TITLE
ADU LIVING

DTA
DESIGNTRAIT ARCHITECTS



CAUTION: DO NOT SCALE DRAWINGS
THESE DRAWINGS ARE THE PROPERTY OF
THE ARCHITECT AND MAY ONLY BE USED
IN CONJUNCTION WITH THIS PROJECT.

SET ISSUE
2/19/24 | SD Plan Review

DRAWN BY
bn

PROJECT
SPENCE SPEC & ADU
1008 Spence St Austin TX 78702

DRAWING TITLE
ADU LIVING

DTA
DESIGNTRAIT ARCHITECTS