


New Lower Level Floor Plan House

SCALE: 1/4"=1'-0"

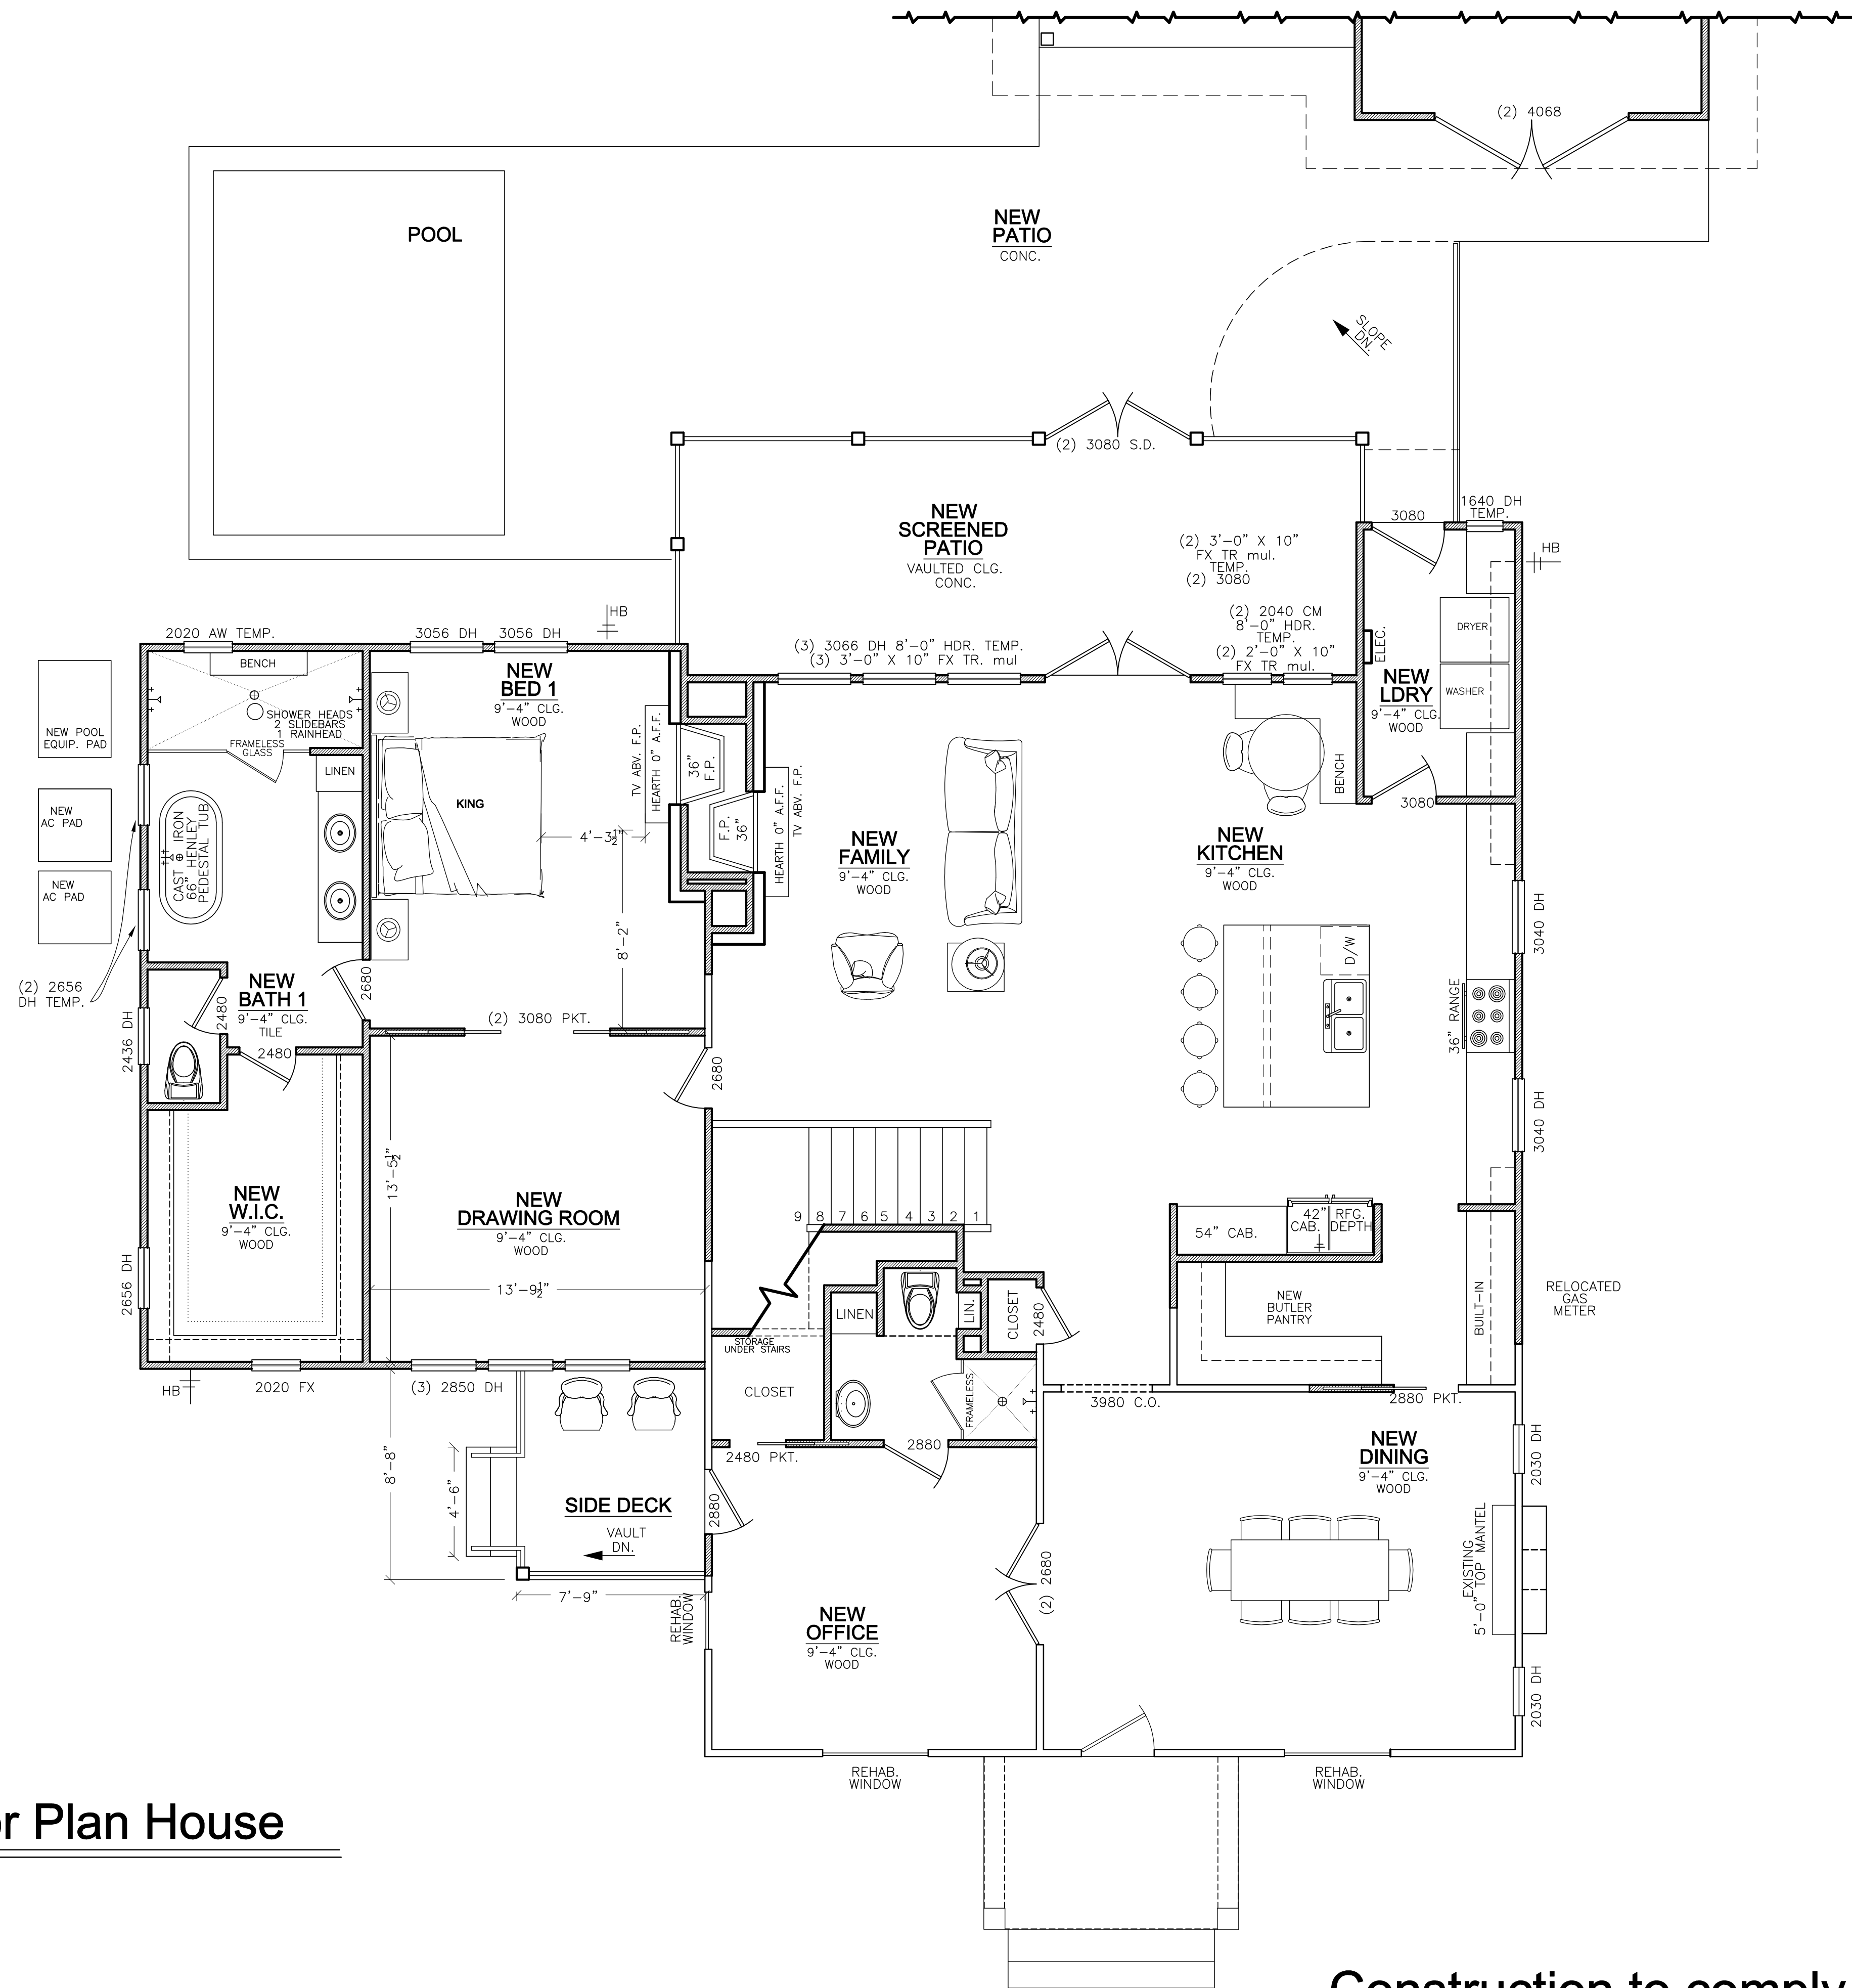

Construction to comply with 2021 IRC

Steve and Kim Krauklis

4204 Avenue H, Austin, TX, 78751


John Allen Design

512-773-3527 JohnAllenDesign.com
13740 Research Blvd. (HWY 183)
Suite L-6 Austin, Tx 78750

02/23/24 JA
03/28/24 JA
04/02/24 JA

SHEET
A-5
OF 16 SHT'S

NOTE: LOWER LEVEL HEADER
HEIGHT 8'-0" UNLESS NOTED
OTHERWISE

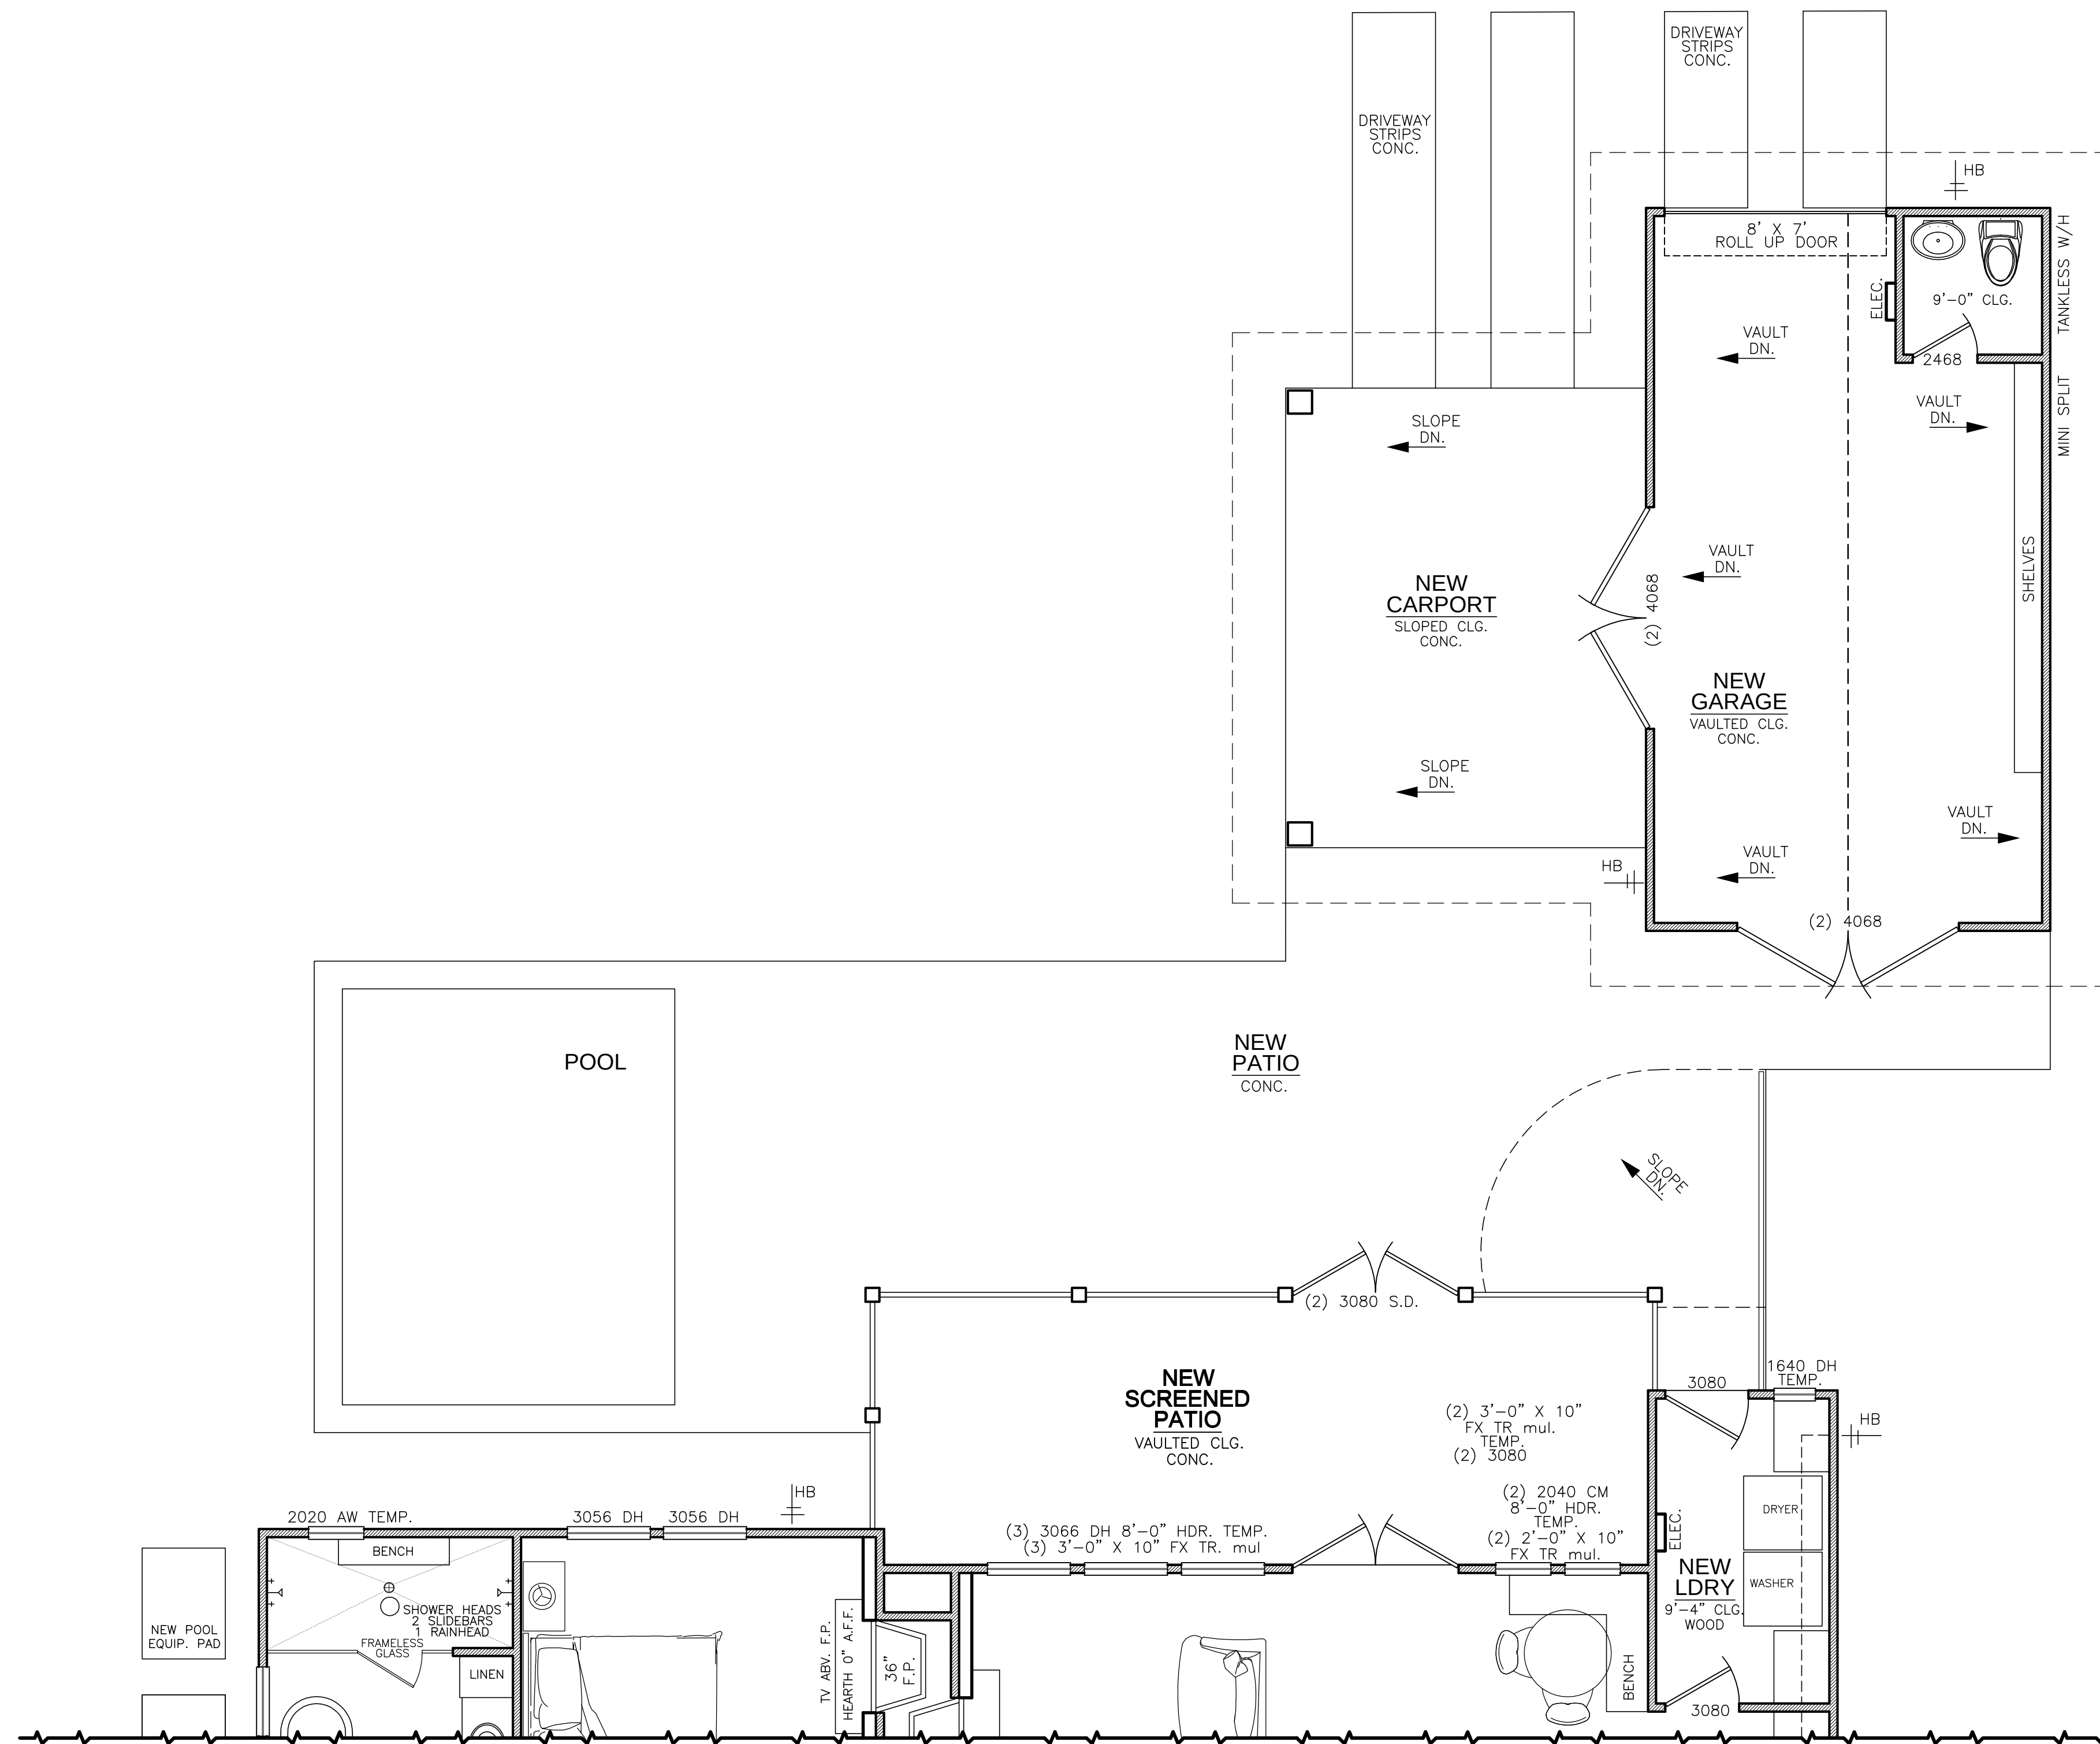

New Lower Level Floor Plan Garage

SCALE: 1/4"=1'-0"


Construction to comply with 2021 IRC

John Allen Design
512-773-3527 JohnAllenDesign.com
13740 Research Blvd. (HWY 183)
Suite L-6 Austin, Tx 78750

Steve and Kim Krauklis
4204 Avenue H, Austin, TX, 78751

02/23/24 JA
03/28/24 JA
04/02/24 JA

SHEET
A-6
OF 16 SHT'S

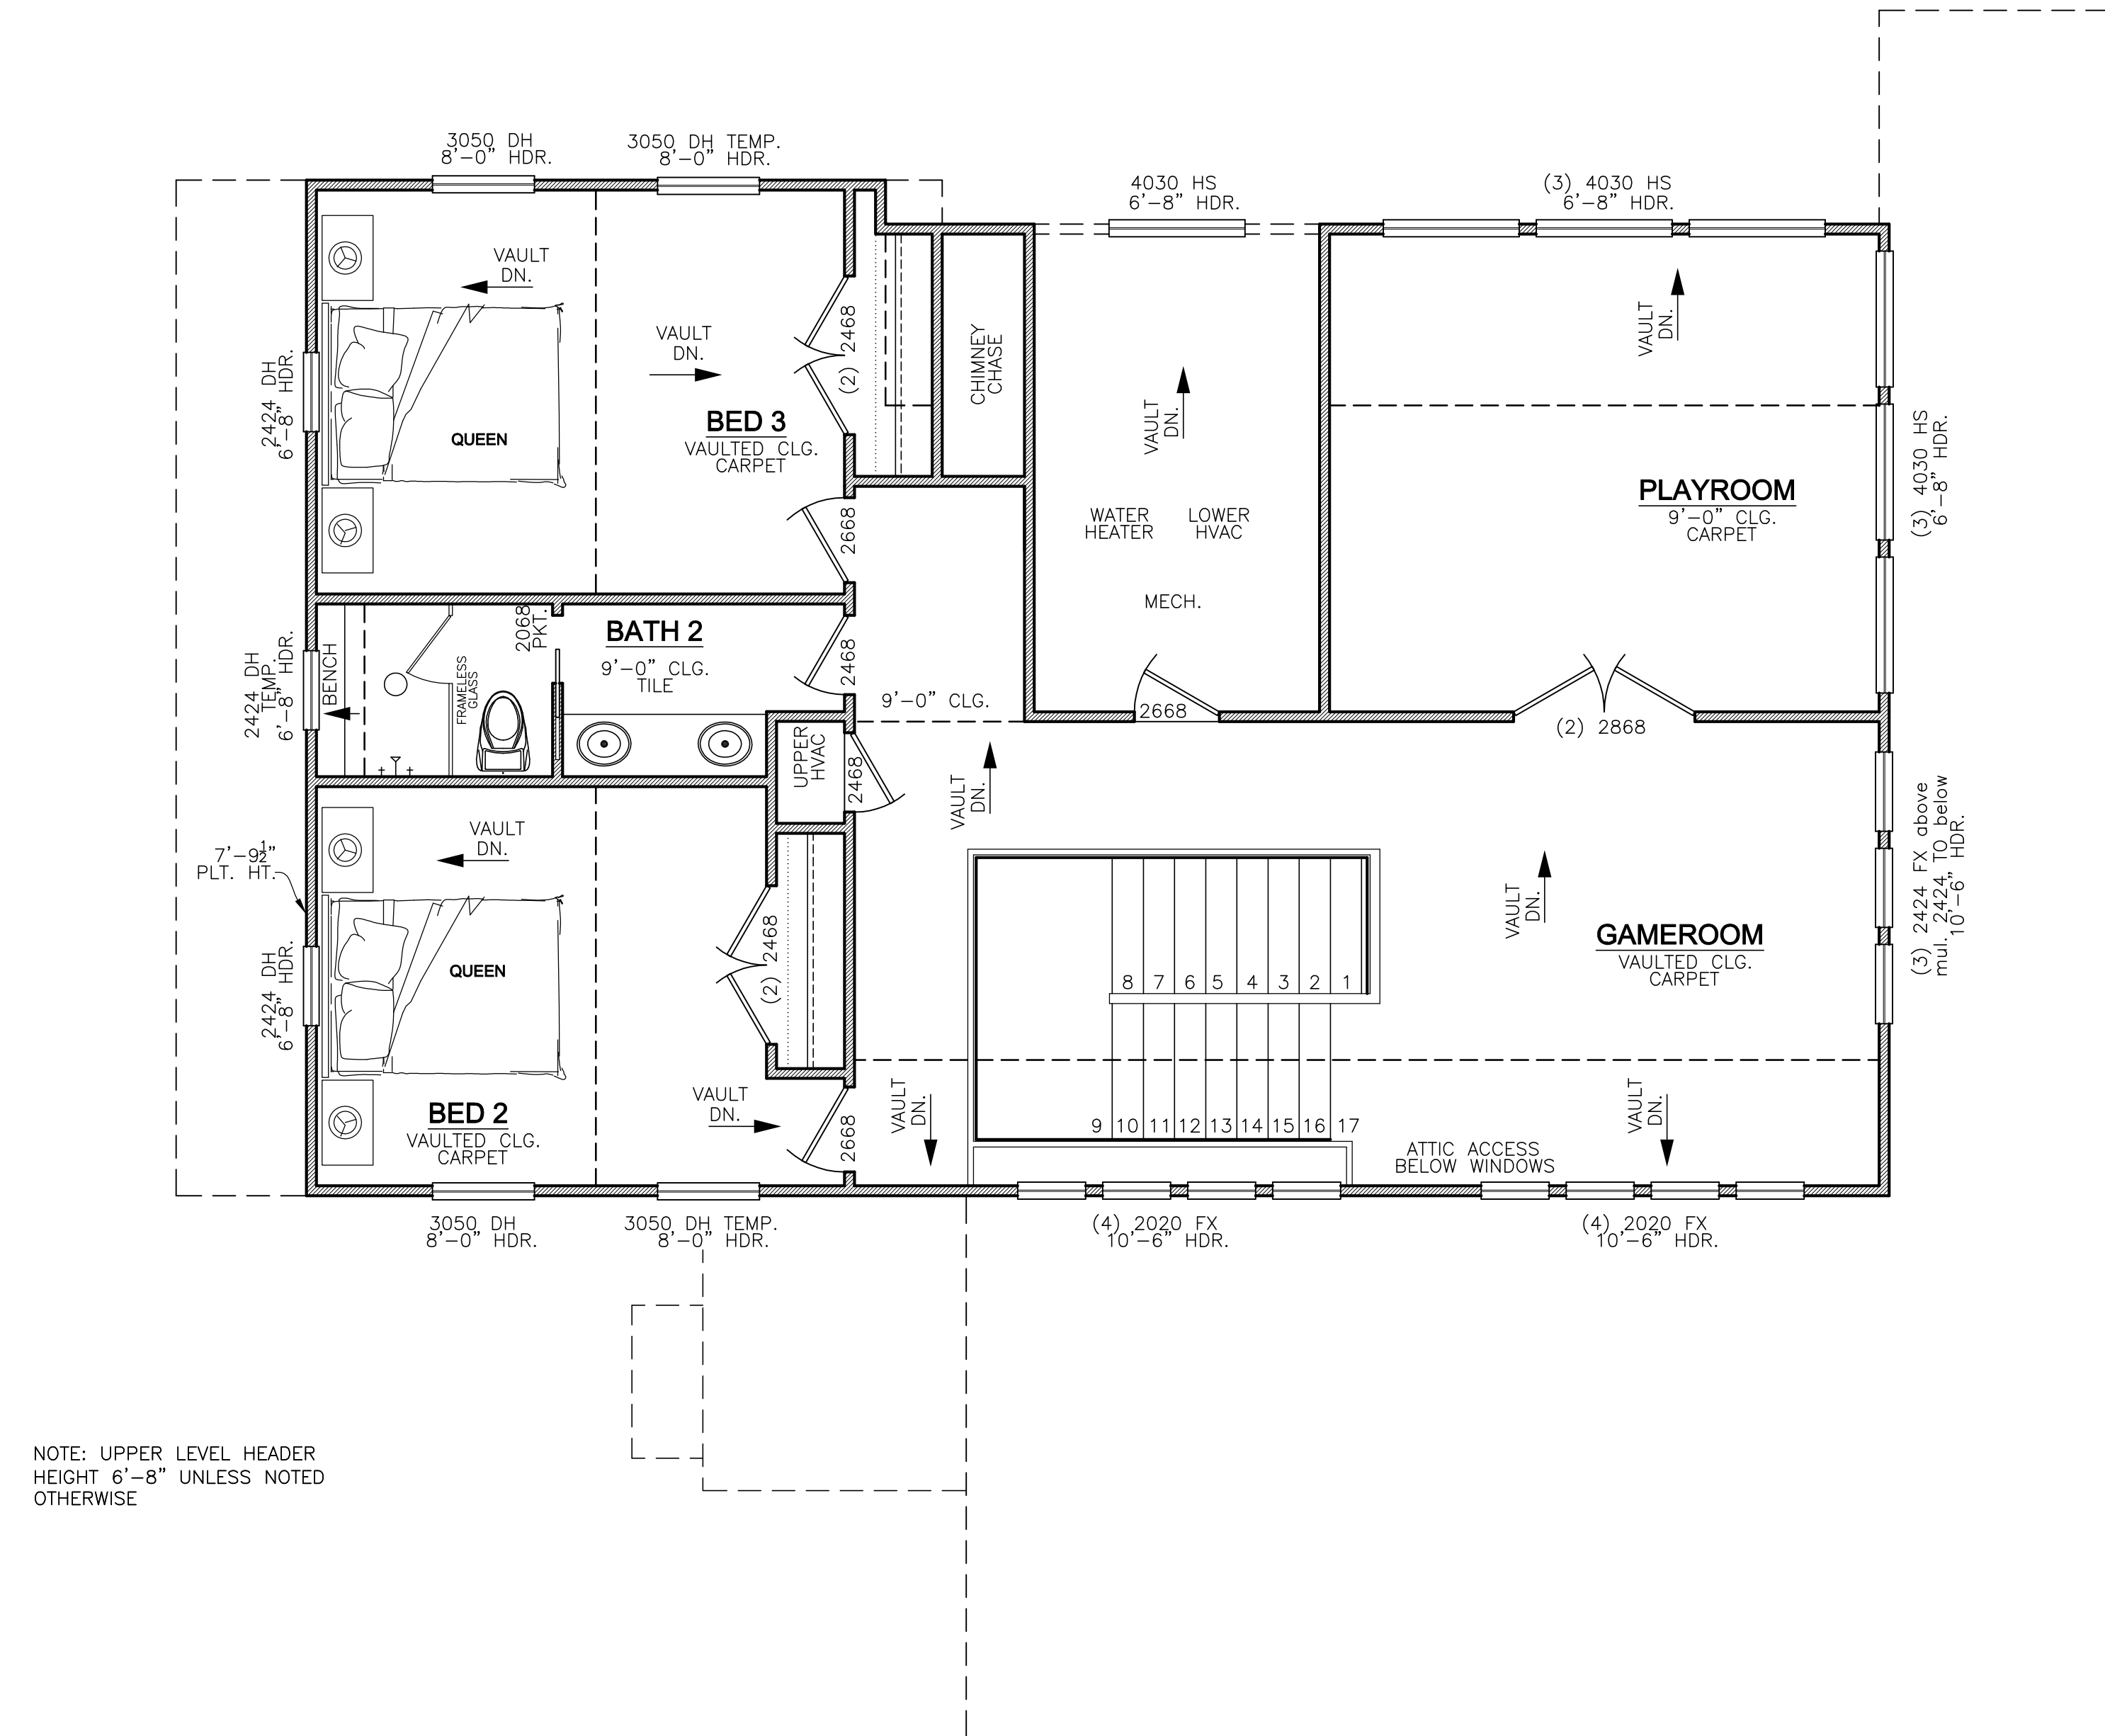

NOTE: UPPER LEVEL HEADER
HEIGHT 6'-8" UNLESS NOTED
OTHERWISE

New Upper Level Floor Plan House

SCALE: 1/4"=1'-0"

Construction to comply with 2021 IRC





Steve and Kim Krauklis
4204 Avenue H, Austin, TX, 78751

John Allen Design
512-773-3527 JohnAllenDesign.com
13740 Research Blvd. (HWY 183)
Suite L-6 Austin, Tx 78750

02/23/24 JA
03/28/24 JA
04/02/24 JA

SHEET
A-7
OF 16 SHT'S

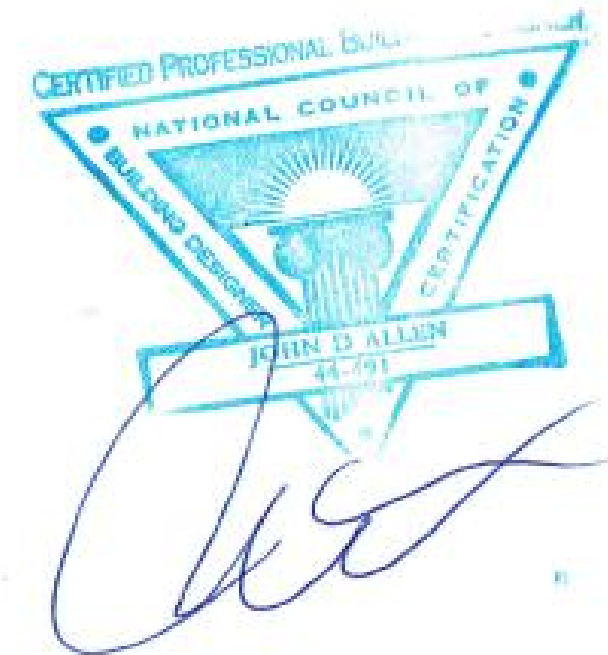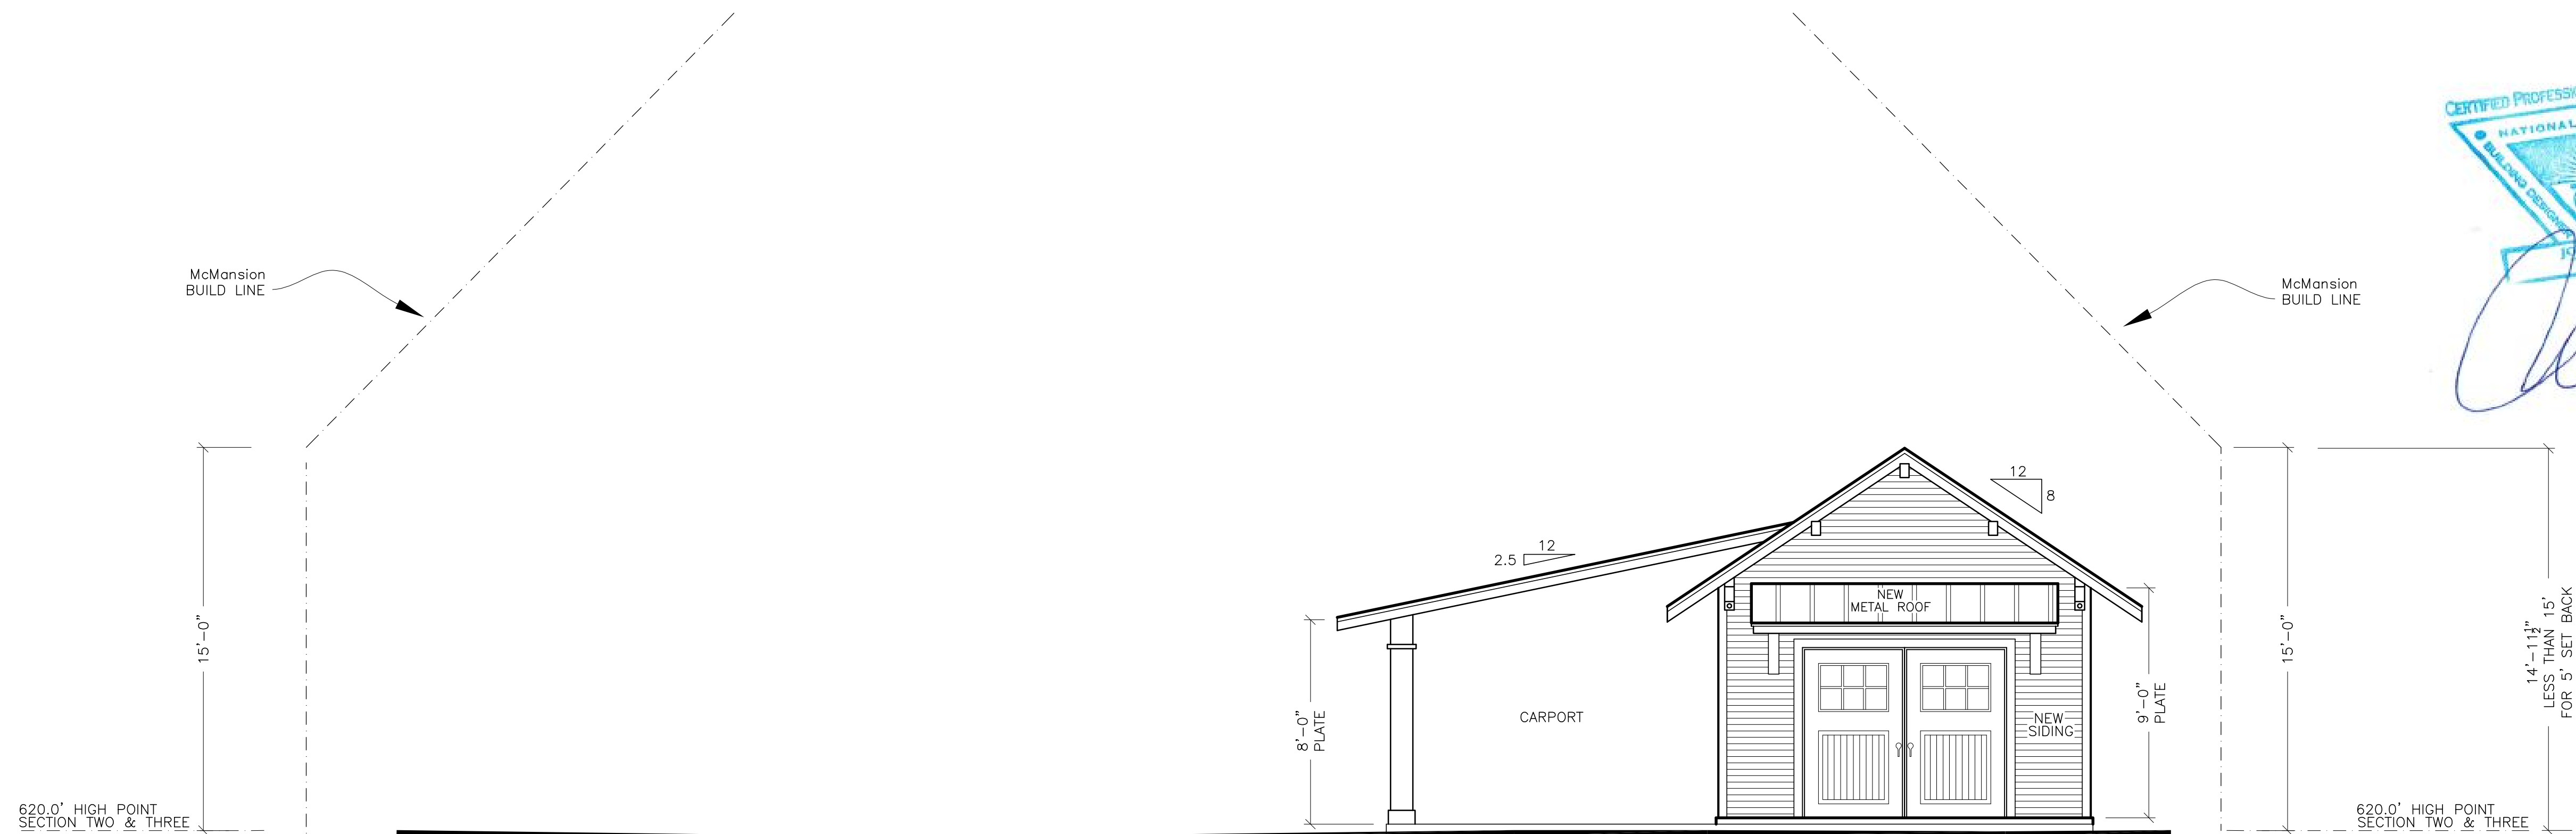

New Front Elevation Garage

SCALE: 1/4"=1'-0"



New Front Elevation House

SCALE: 1/4"=1'-0"

Construction to comply with 2021 IRC

John Allen Design
512-773-3527 JohnAllenDesign.com
13740 Research Blvd. (HWY 183)
Suite L-6 Austin, Tx 78750

Steve and Kim Krauklis
4204 Avenue H, Austin, TX, 78751

02/23/24 JA
03/28/24 JA
04/02/24 JA

SHEET
A-9
OF 16 SHT'S

