



REAR
SCALE: 1:0.39

5



FRONT
SCALE: 1:0.43

4



EAST SIDE
SCALE: 1:5.24

3




WEST SIDE
SCALE: 1:5.51

2



FRONT
SCALE: 1:4.11

1

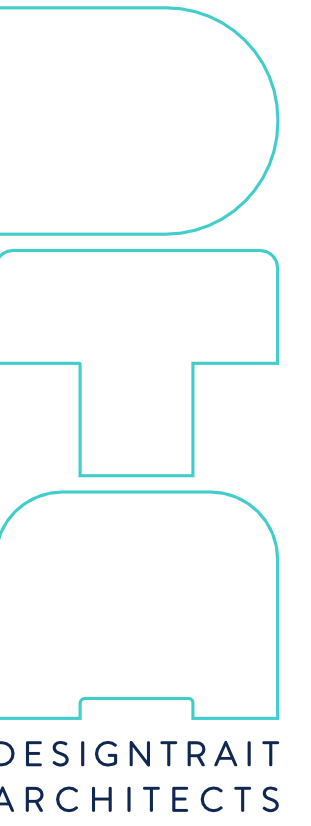

DESIGNTRAIT
ARCHITECTS

FOR HISTORIC
REVIEW
NOT FOR
CONSTRUCTION


SEAL
Betsy Jones - Texas Architect
Registration #1277
4/4/24
This document is incomplete and may not
be used for regulatory approval, permitting
or construction.
Troy Tongate - Texas Architect
Registration #1509
4/4/24
This document is incomplete and may not
be used for regulatory approval, permitting
or construction.


PROJECT
SPENCE FRONT UNIT
1008 Spence St
Austin, TX 78702


SHEET ISSUE
DRAWN BY
4/4/24
1:HC Submission

SHEET TITLE
EXISTING
PHOTOS

SHEET
A0.0

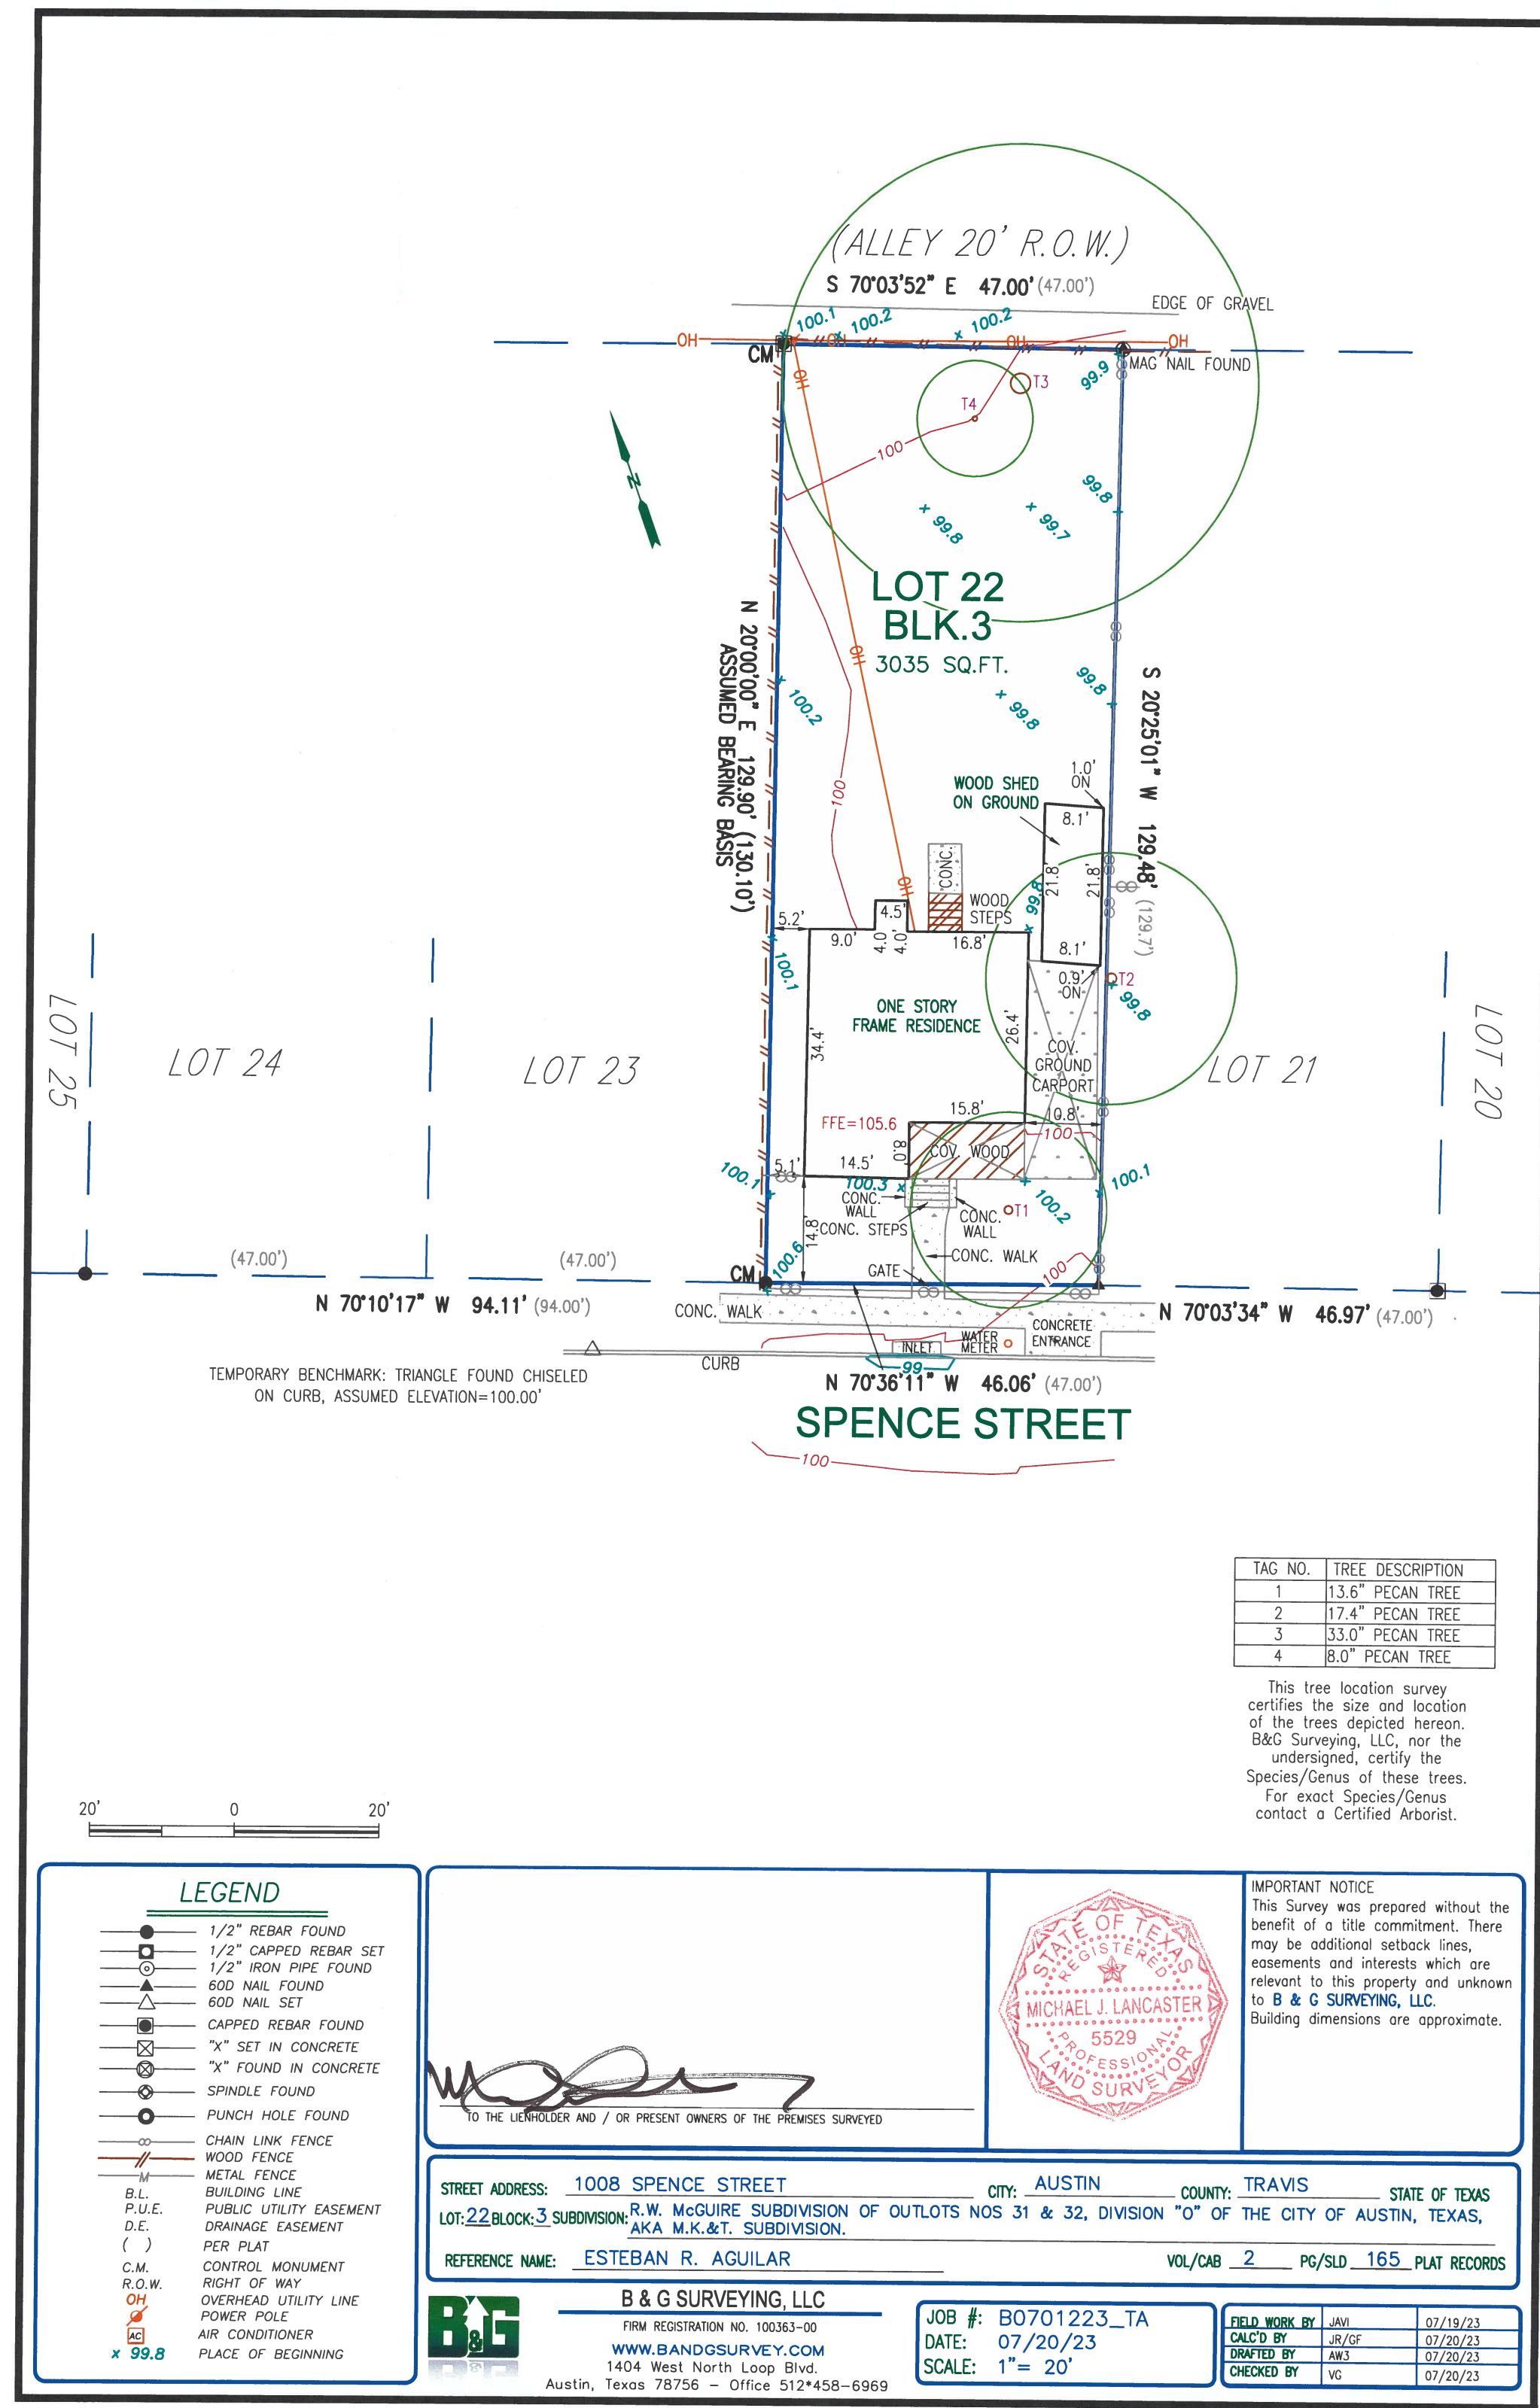


 


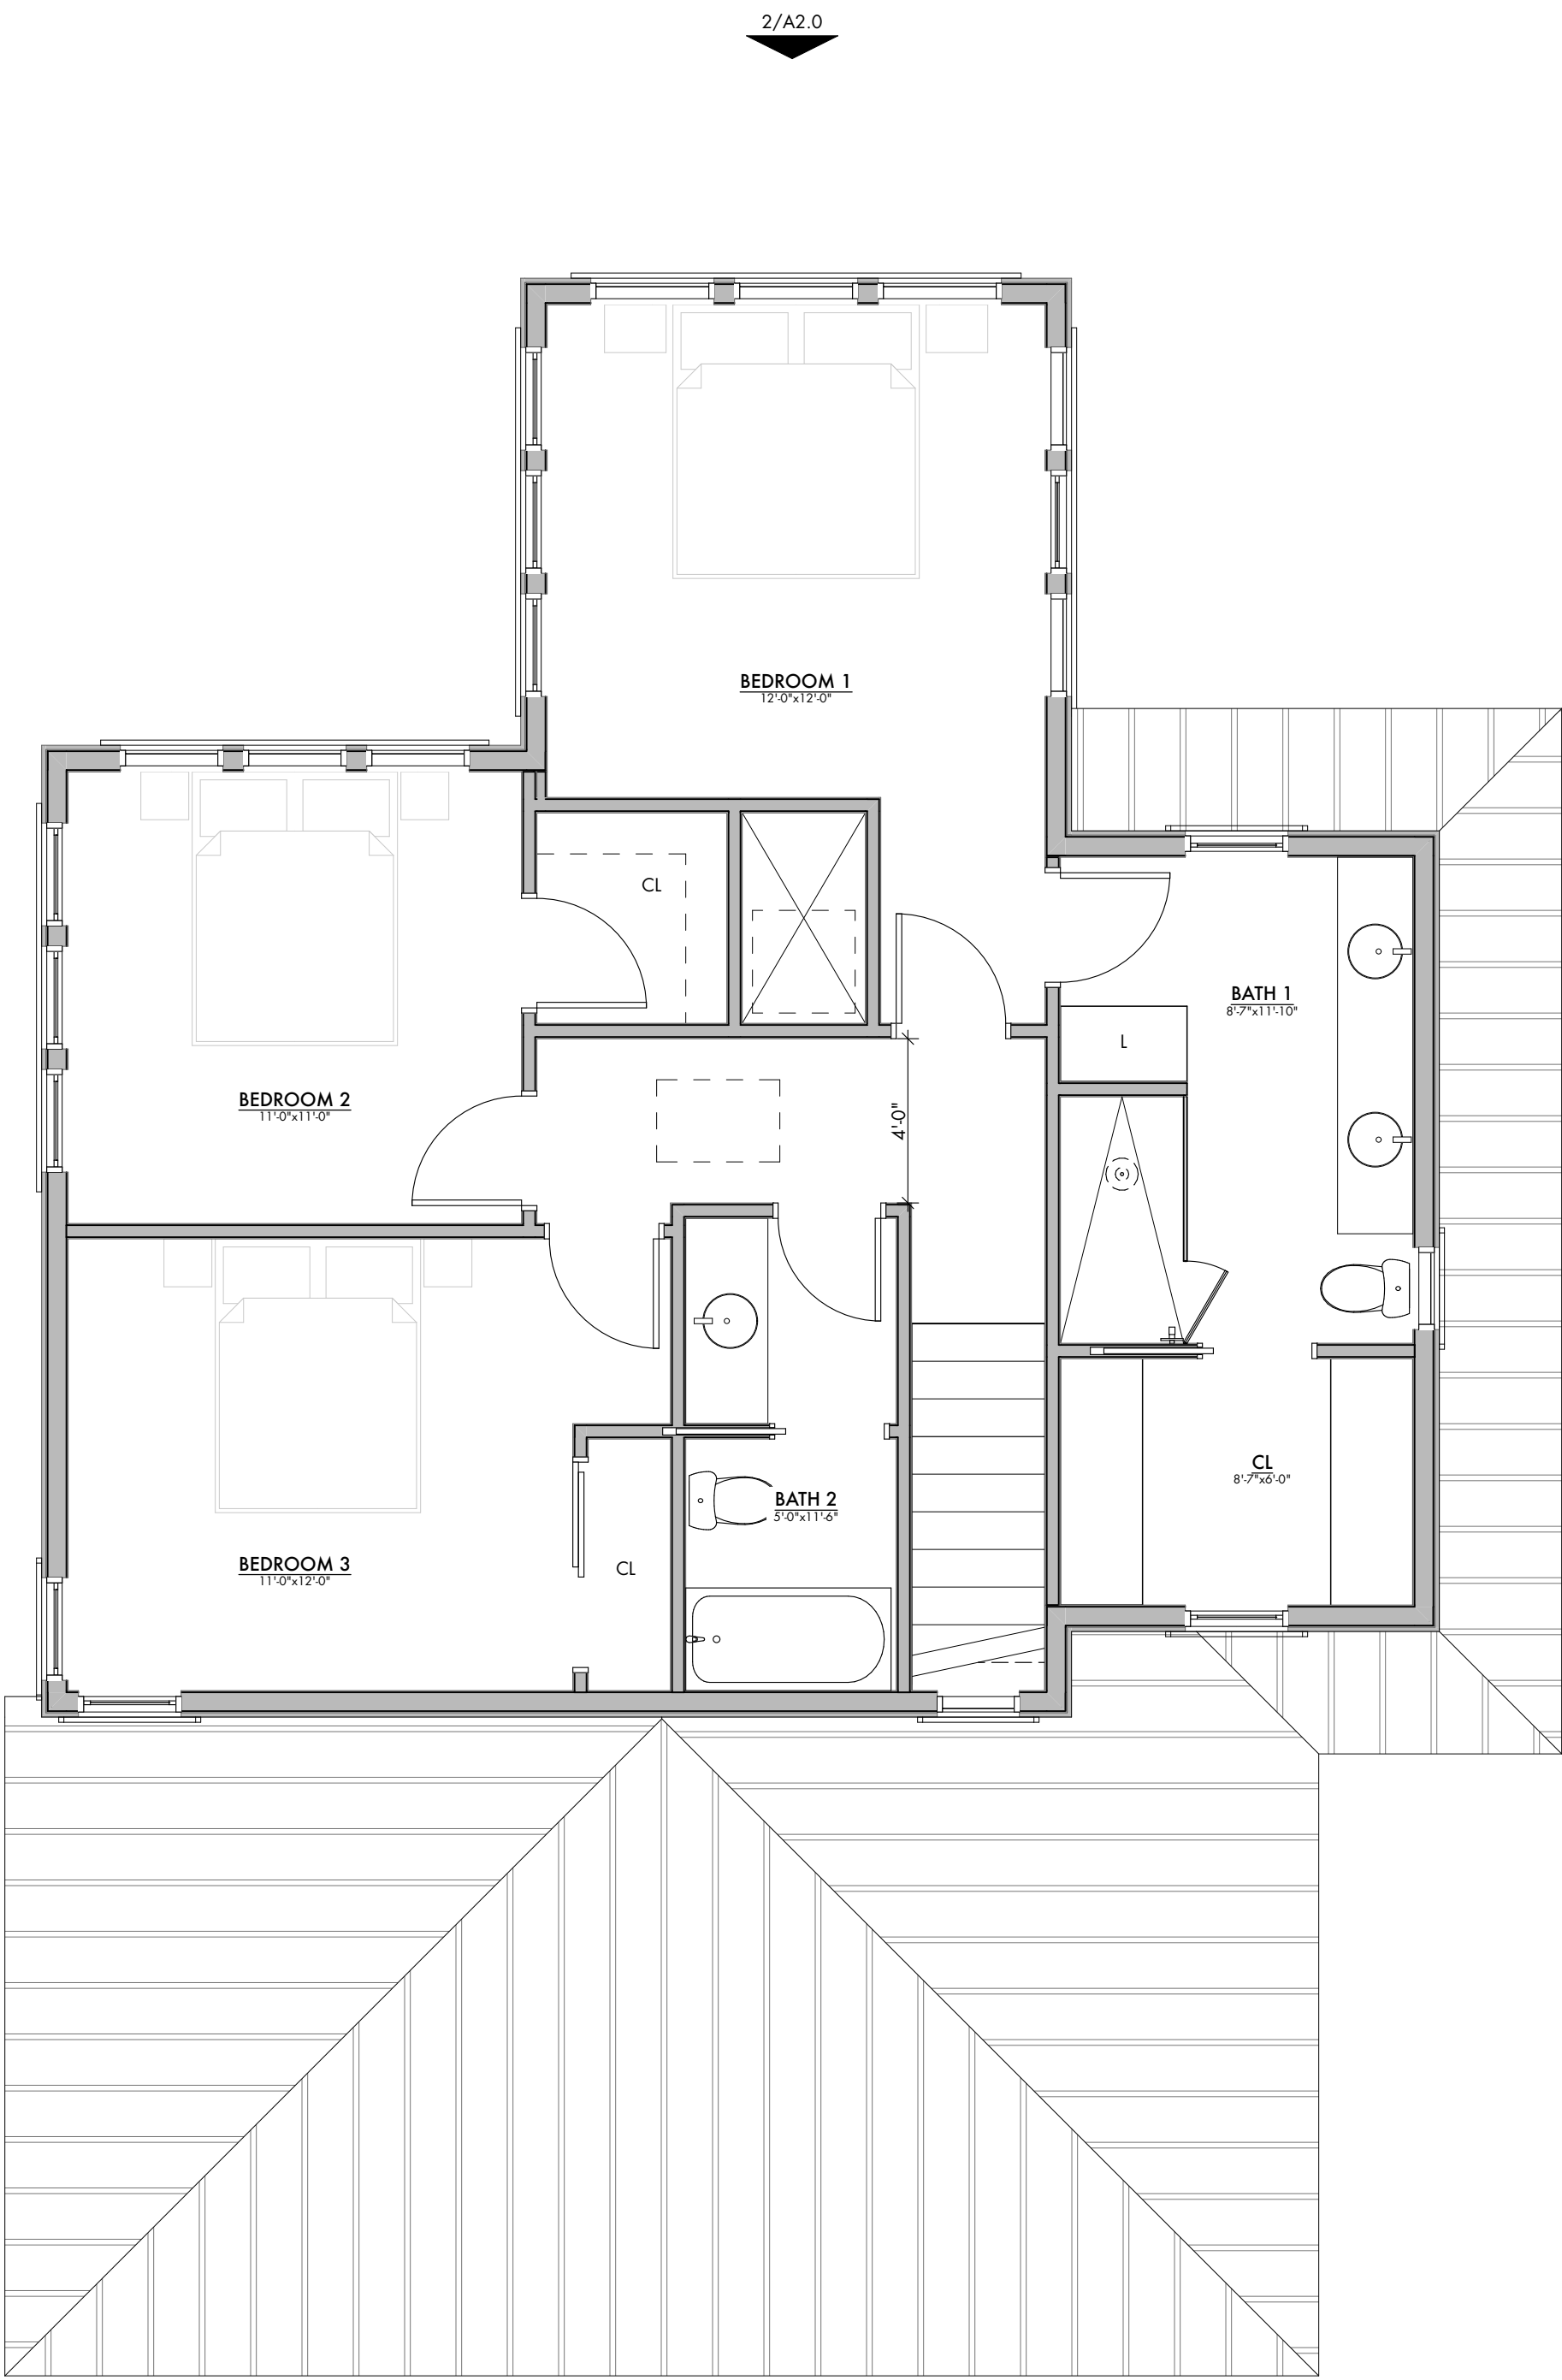

FLOOR PLAN - LEVEL 2

SCALE: 1/4" = 1'-0"


1

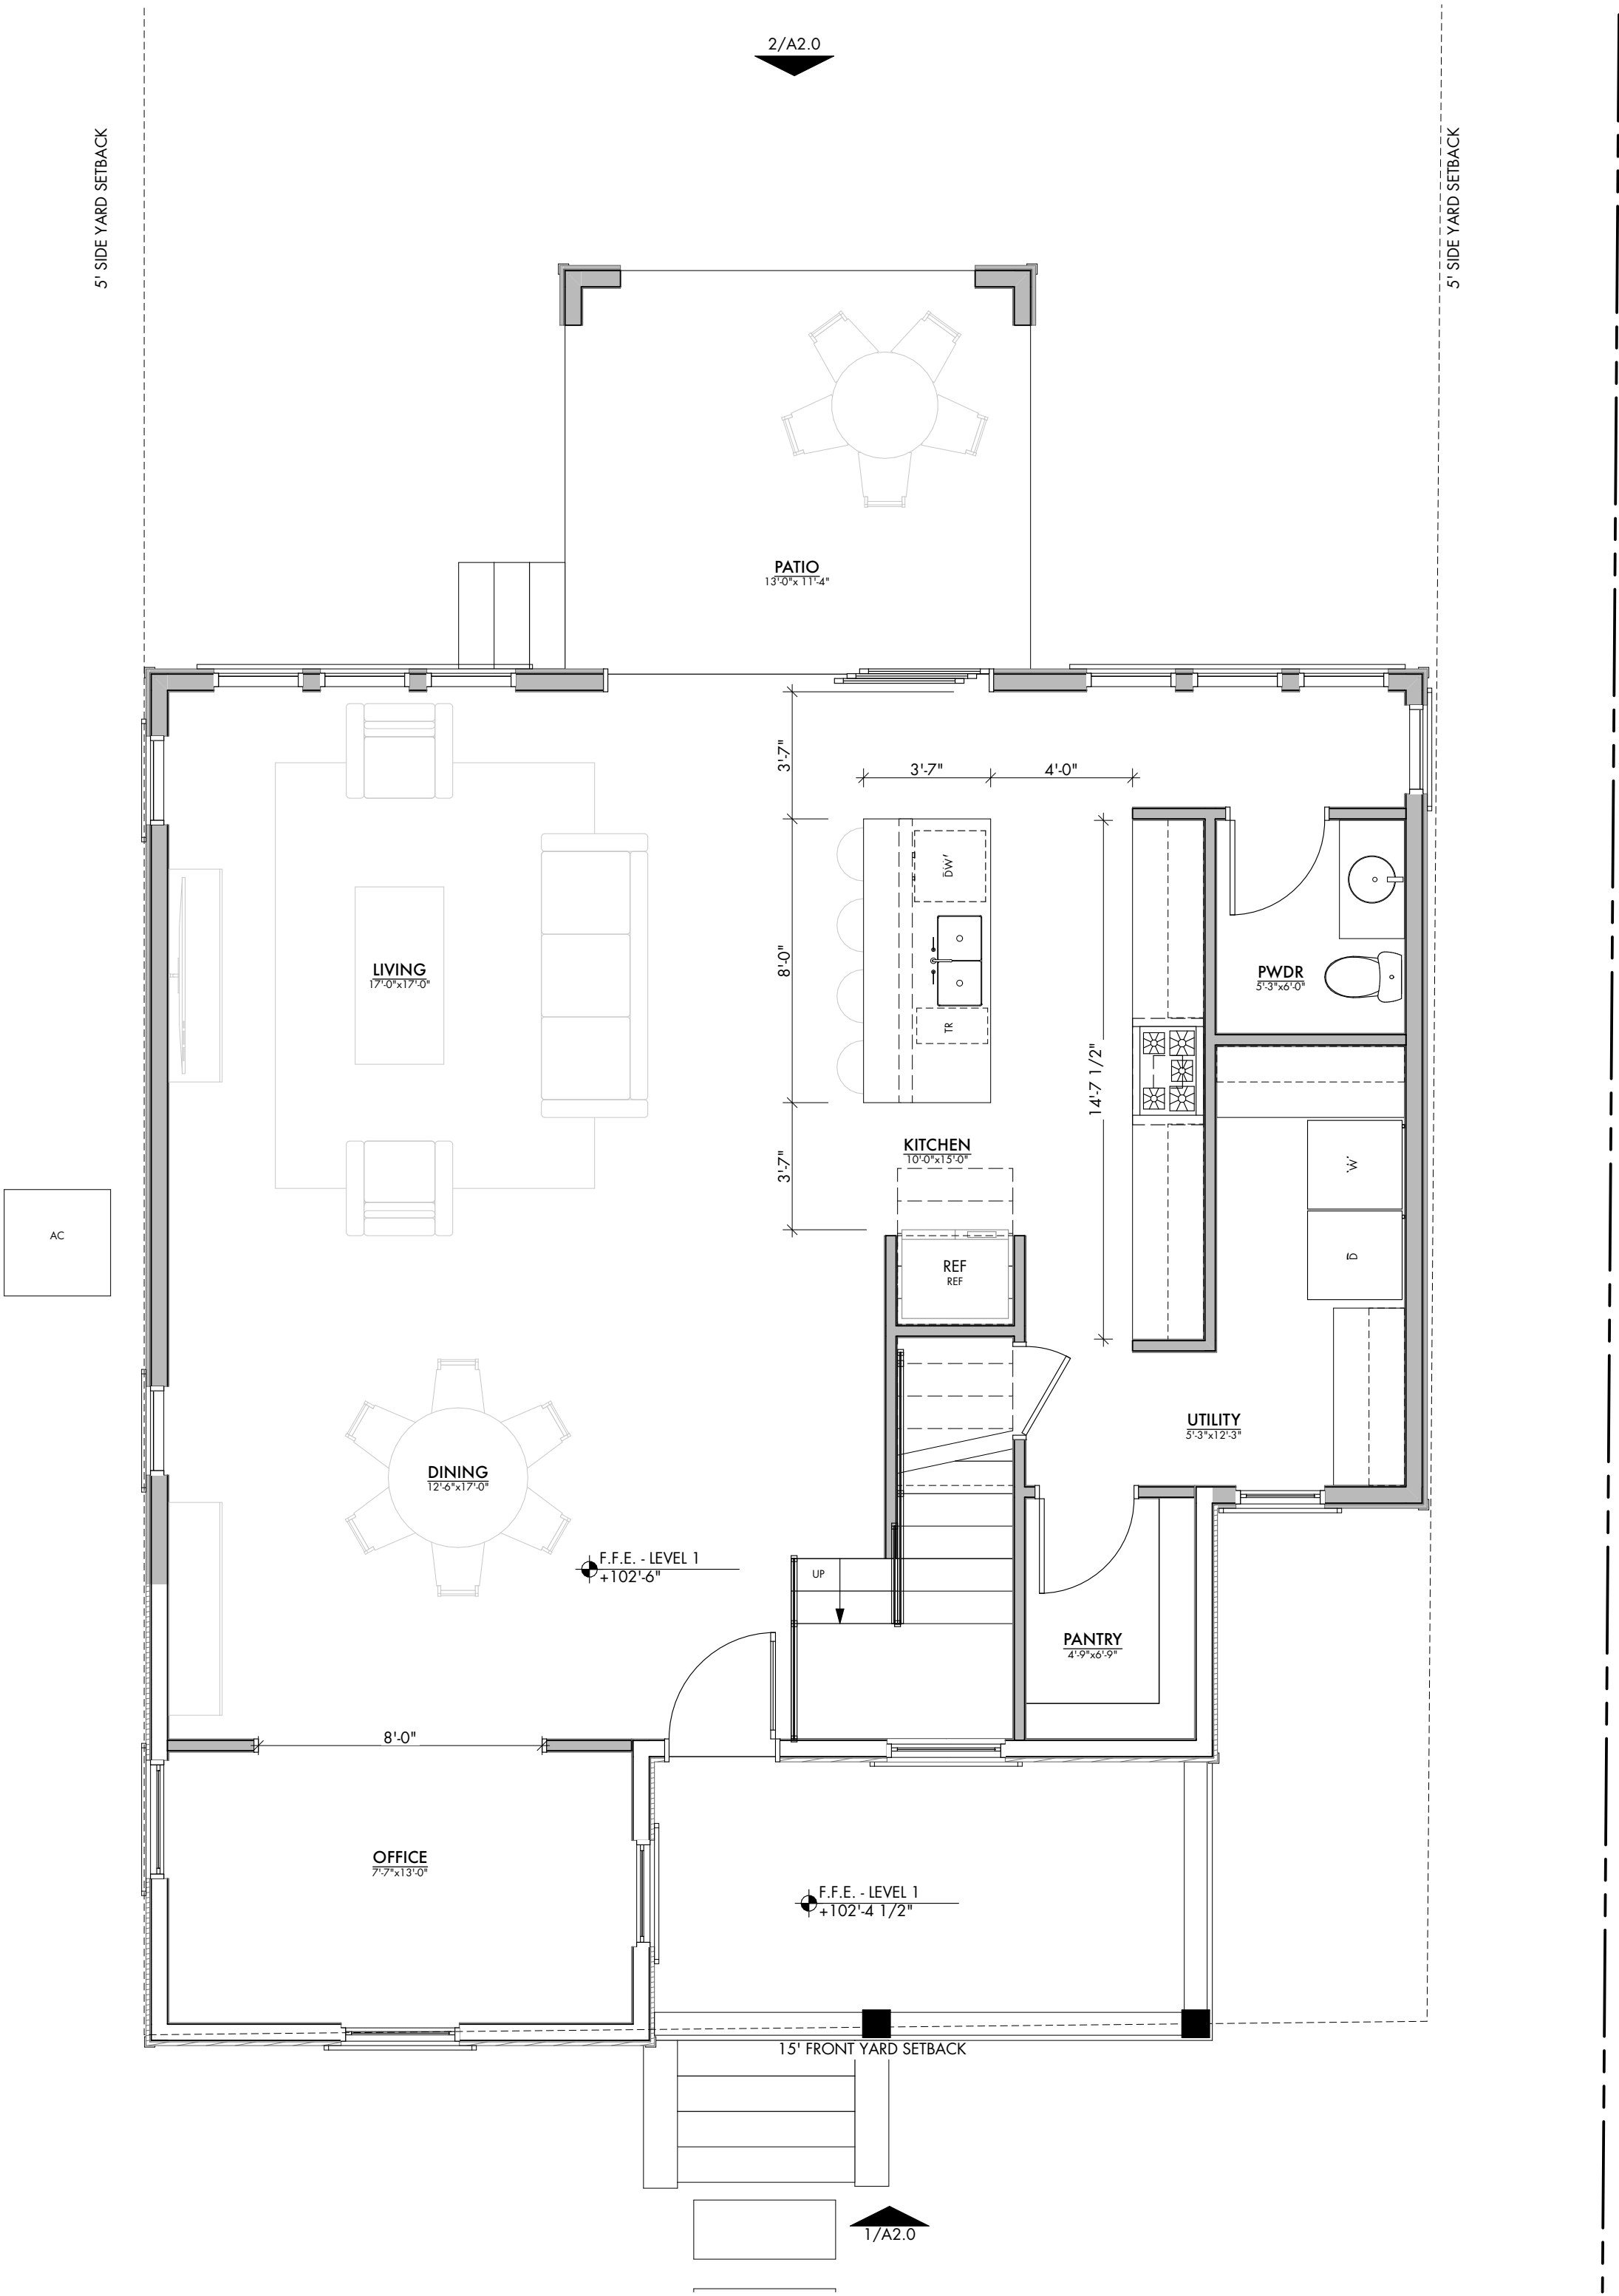 

FLOOR PLAN - LEVEL 1

SCALE: 1/4" = 1'-0"

1

 

GENERAL NOTES | FLOOR PLAN

1. Do not scale the drawings. If a specific dimension is not given, contact Designtrait for clarification.
2. Keynotes located on this sheet are for this sheet only.
3. Dimensions are to face of frame or centerline of frame as noted.
4. Dimensions indicating "CLEAR" or F.O.V. are taken from finish face.
5. Verify all dimensions with equipment required clearances.
6. Window and door types indicate rough sizes only. GC shall field verify the appropriate glazing and leaf sizes in the field prior to ordering. For any questions, contact Designtrait.
7. Provide tempered glazing as required by local codes.
8. Provide submittals and shop drawings showing number of windows, locations of tempered glazing, etc.
9. Verify final finishes with owner.
10. Verify with owner all power/data requirements and locations.
11. Type X 5/8" gyp board to be used at ceiling above garage.

KEYNOTES | FLOOR PLAN

7. Class A Fire Rated low slope roof system. Refer to manufacturer specification for installation details. Prefinished, 7"x2" through wall scupper & downspout - provide overflow opening 2" above roof line at collector box. Connect to underground stormlines. GC to confirm downspout sizing.
- 8.

SEAL

Redy Jones - Texas Architect
Registered 12277
4/4/24

This document is incomplete and may not be used for regulatory approval, permitting or construction.

Troy Tougare - Texas Architect
Registered 21507
4/4/24

This document is incomplete and may not be used for regulatory approval, permitting or construction.

PROJECT

SPENCE FRONT UNIT

1008 Spence St
Austin, TX 78702

DRAWN BY

BN

SHEET ISSUE

1

4/4/24


1 HIC Submission

SHEET TITLE


FLOOR PLAN - LEVEL 1

SHEET

A1.1

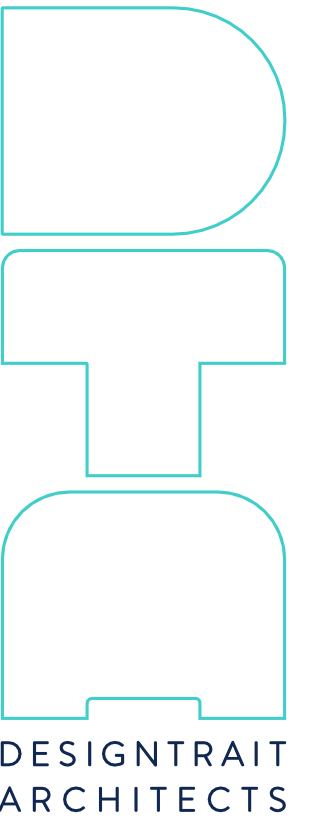

FOR HISTORIC
REVIEW
NOT FOR
CONSTRUCTION

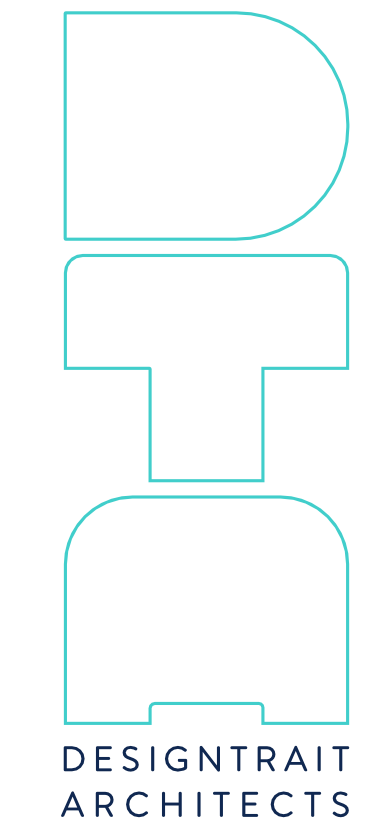

FOR HISTORIC
REVIEW
NOT FOR
CONSTRUCTION


Seal
Becky Jones - Texas Architect
Registration #1277
This document is incomplete and may not
be used for regulatory approval, permitting
or construction.
Troy Tougare - Texas Architect
Registration #1309
This document is incomplete and may not
be used for regulatory approval, permitting
or construction.

PROJECT
SPENCE FRONT UNIT
1008 Spence St
Austin, TX 78702

SHEET ISSUE
4/4/24
HIC Submission
DRAWN BY
bn

SHEET TITLE
RENDERINGS

SHEET
A0.6

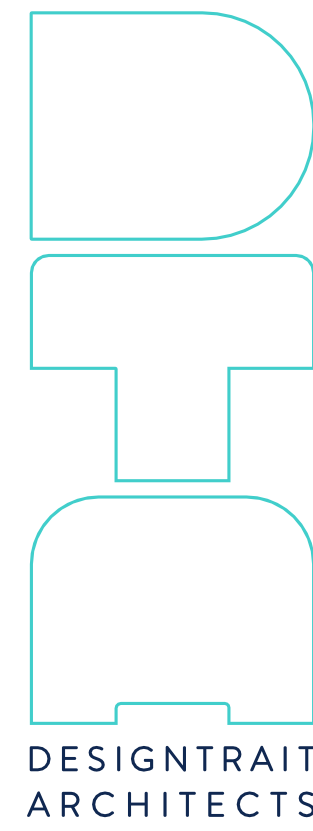

FOR HISTORIC
REVIEW
NOT FOR
CONSTRUCTION


Seal
Becky Jones - Texas Architect
Registration # 21307
4/4/24
This document is incomplete and may not
be used for regulatory approval, permitting
or construction.
Troy Tougare - Texas Architect
Registration # 21309
4/4/24
This document is incomplete and may not
be used for regulatory approval, permitting
or construction.

PROJECT
SPENCE FRONT UNIT
1008 Spence St
Austin, TX 78702

SHEET ISSUE | **DRAWN BY** | **4/4/24**
1 HIC Submission
bn

SHEET TITLE
RENDERINGS

SHEET
A0.7

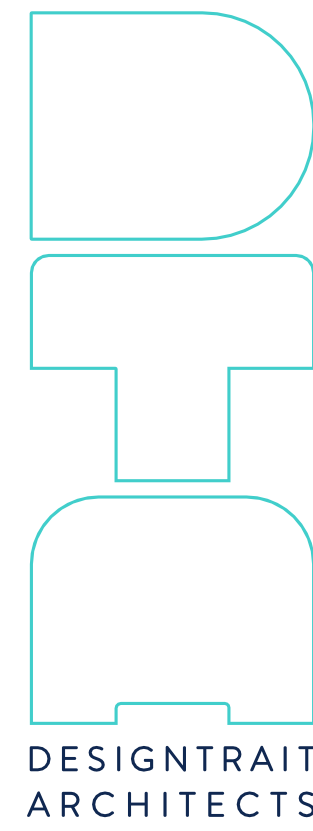

FOR HISTORIC
REVIEW
NOT FOR
CONSTRUCTION


SEAL
Betsy Jones - Texas Architect
Registration # 21307
4/4/24
This document is incomplete and may not
be used for regulatory approval, permitting
or construction.
Troy Tougare - Texas Architect
Registration # 21309
4/4/24
This document is incomplete and may not
be used for regulatory approval, permitting
or construction.

PROJECT
SPENCE FRONT UNIT
1008 Spence St
Austin, TX 78702

SHEET ISSUE
DRAWN BY
4/4/24
HIC Submission

SHEET TITLE
RENDERINGS

SHEET
A0.10

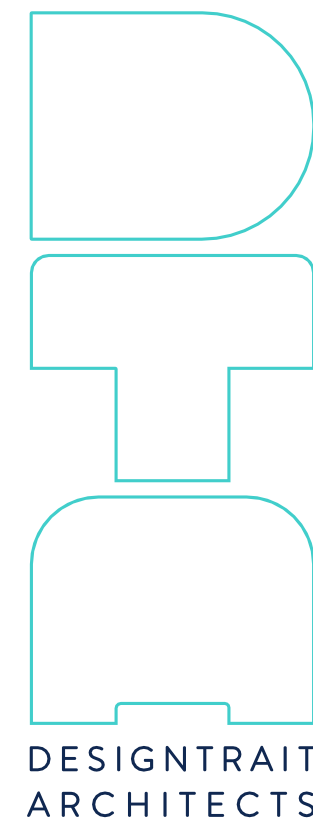

FOR HISTORIC
REVIEW
NOT FOR
CONSTRUCTION


SEAL
Betsy Jones - Texas Architect
Registration # 21507
4/4/24
This document is incomplete and may not
be used for regulatory approval, permitting
or construction.
Troy Tougare - Texas Architect
Registration # 21507
4/4/24
This document is incomplete and may not
be used for regulatory approval, permitting
or construction.

PROJECT
SPENCE FRONT UNIT
1008 Spence St
Austin, TX 78702

SHEET ISSUE
4/4/24
HIC Submission
DRAWN BY
bn

SHEET TITLE
RENDERINGS

SHEET
A0.8

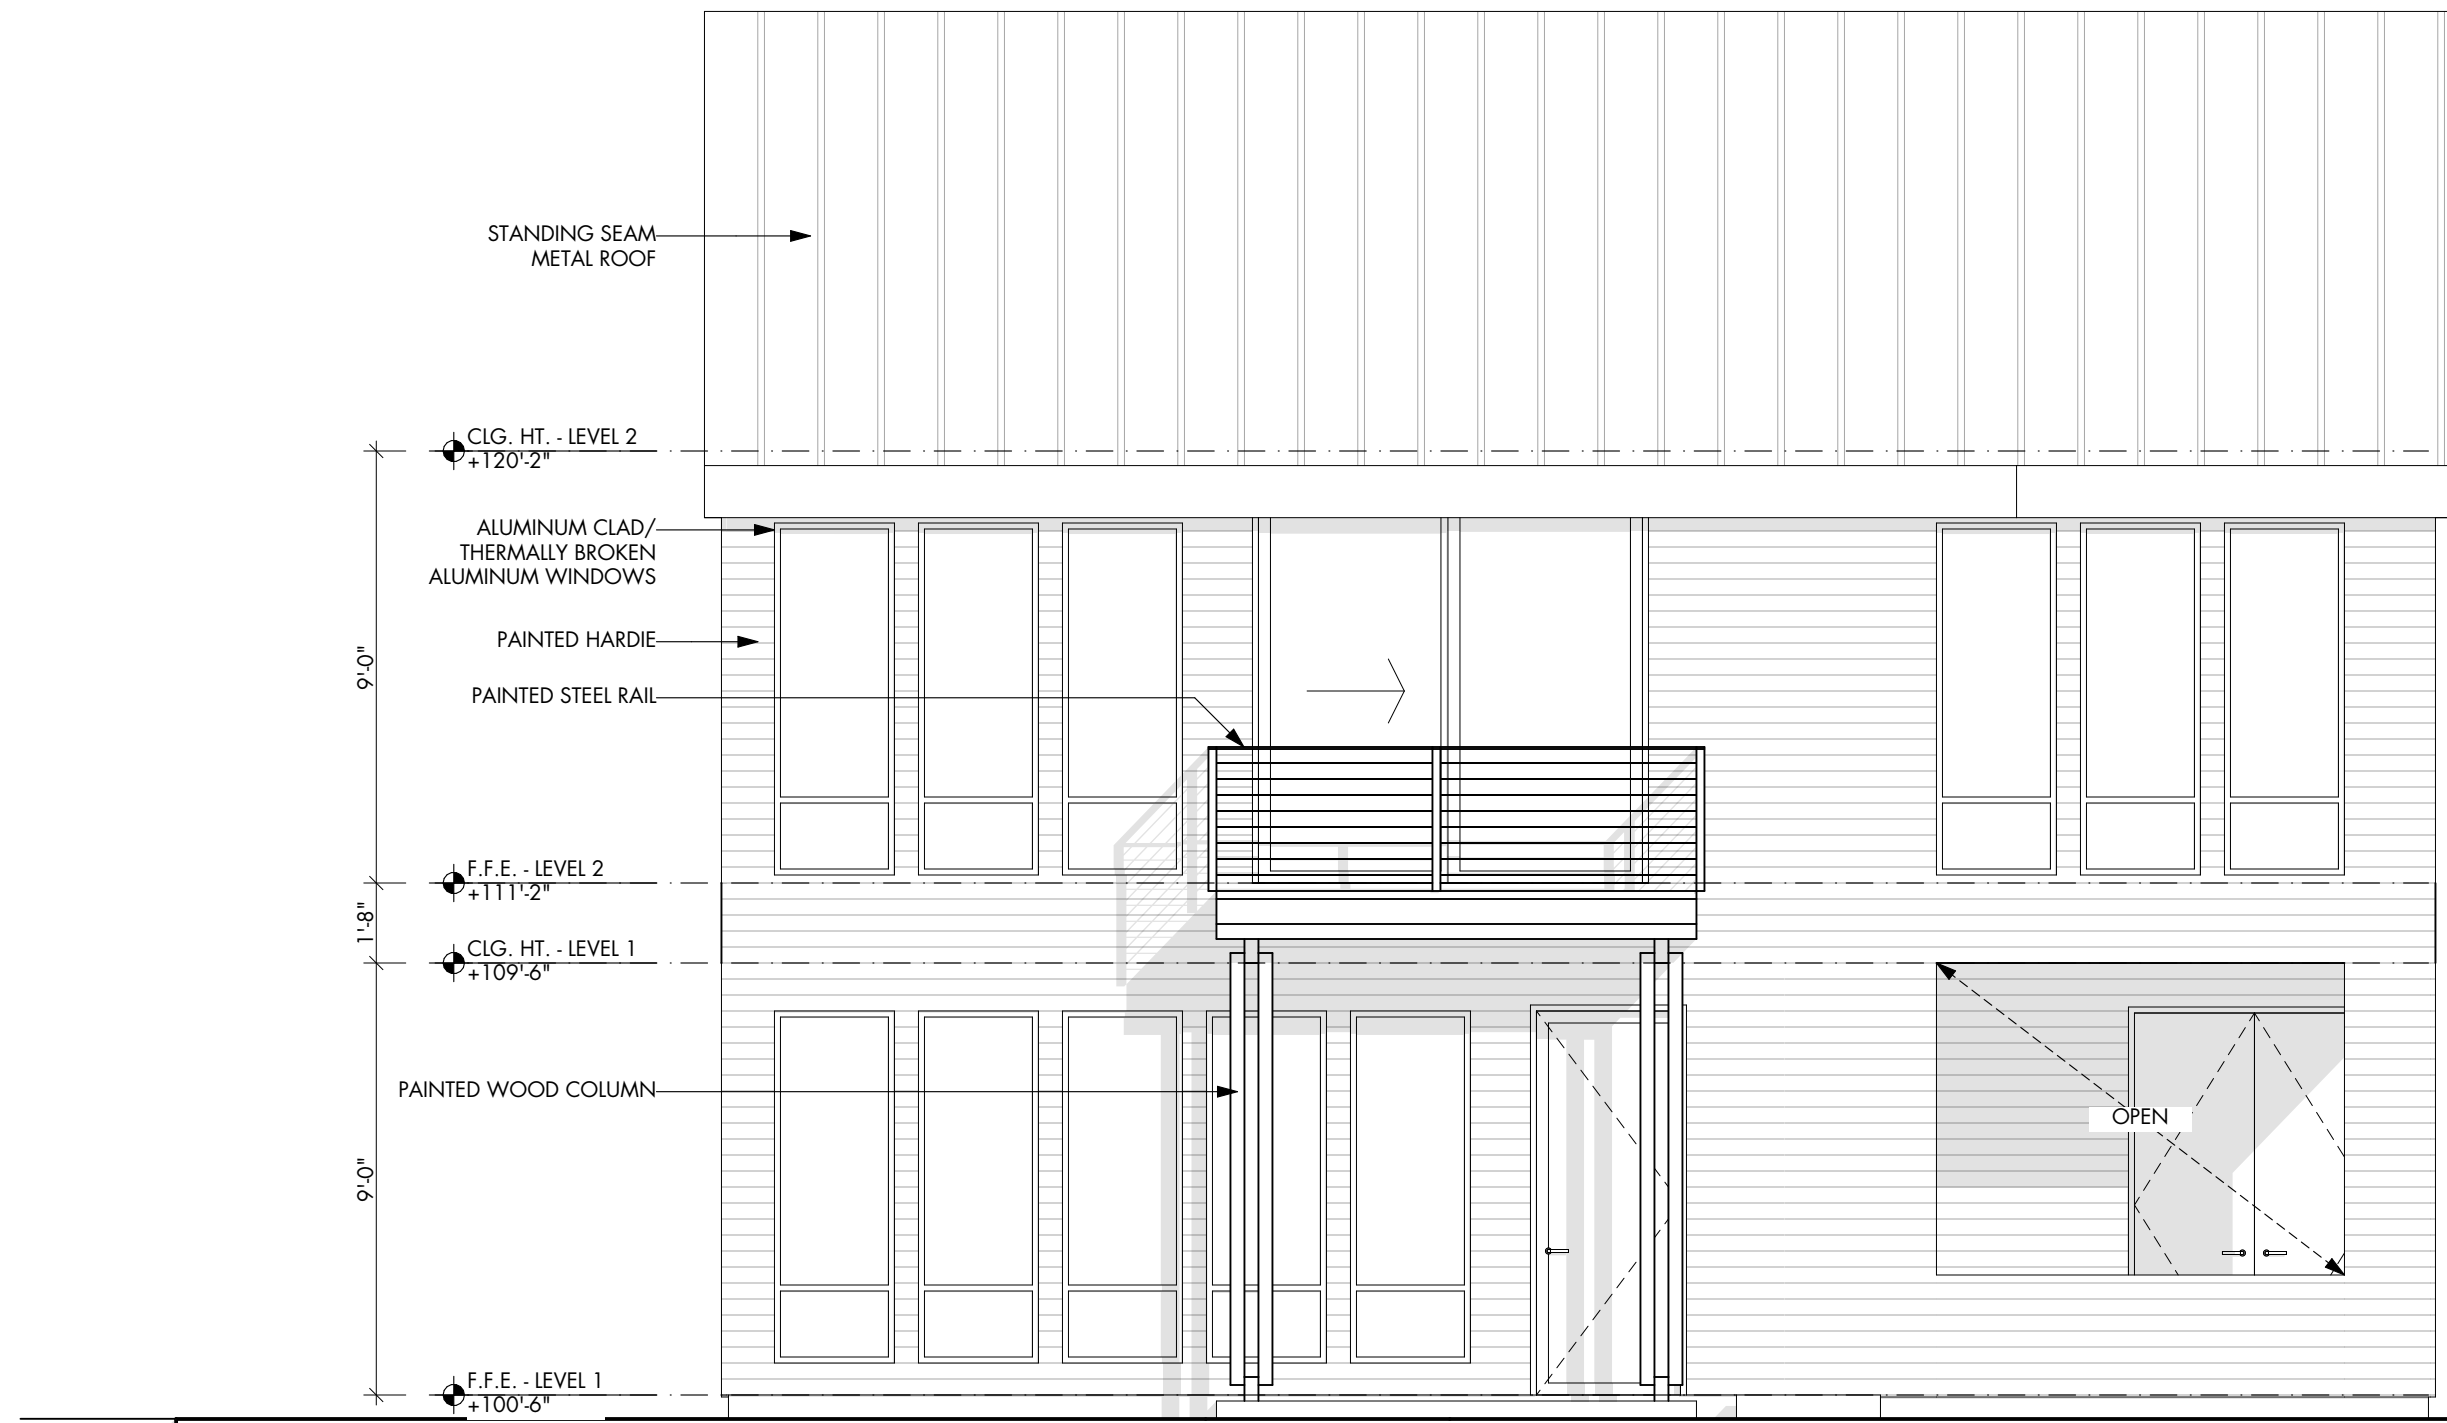

NORTH ELEVATION 2
SCALE: 1/4" = 1'-0"




WEST ELEVATION 2
SCALE: 1/4" = 1'-0"



NORTH ELEVATION 2
SCALE: 1/4" = 1'-0"




SOUTH ELEVATION 1
SCALE: 1/4" = 1'-0"

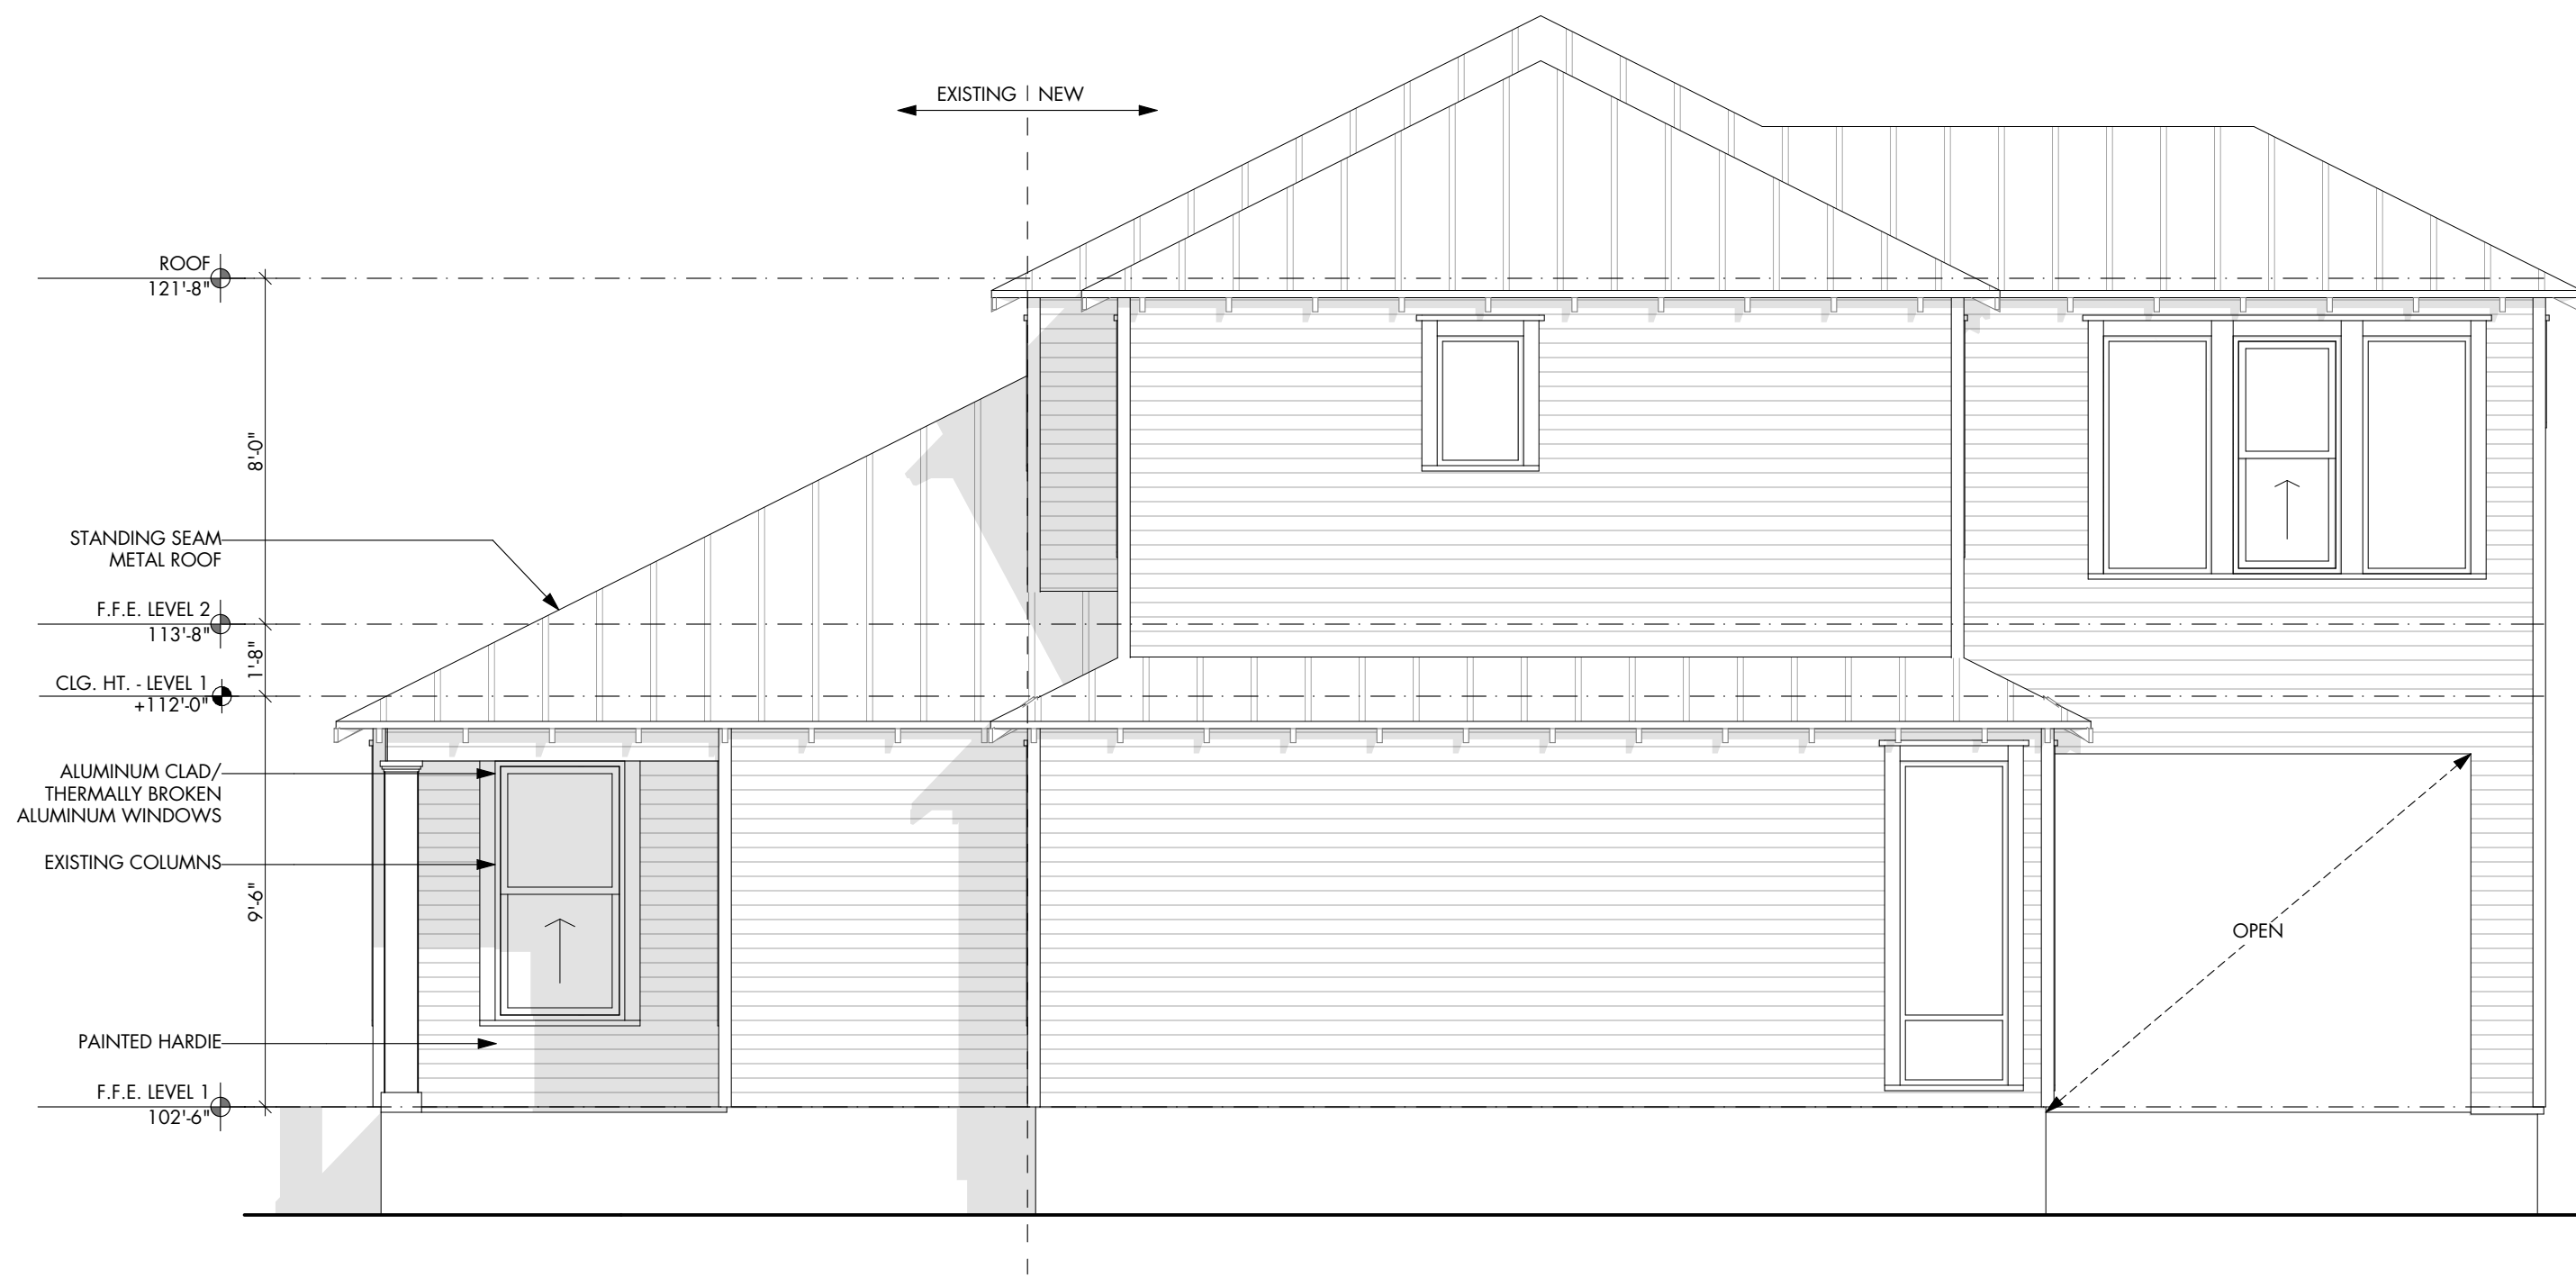

EAST ELEVATION

SCALE: 1/4" = 1'-0"

1

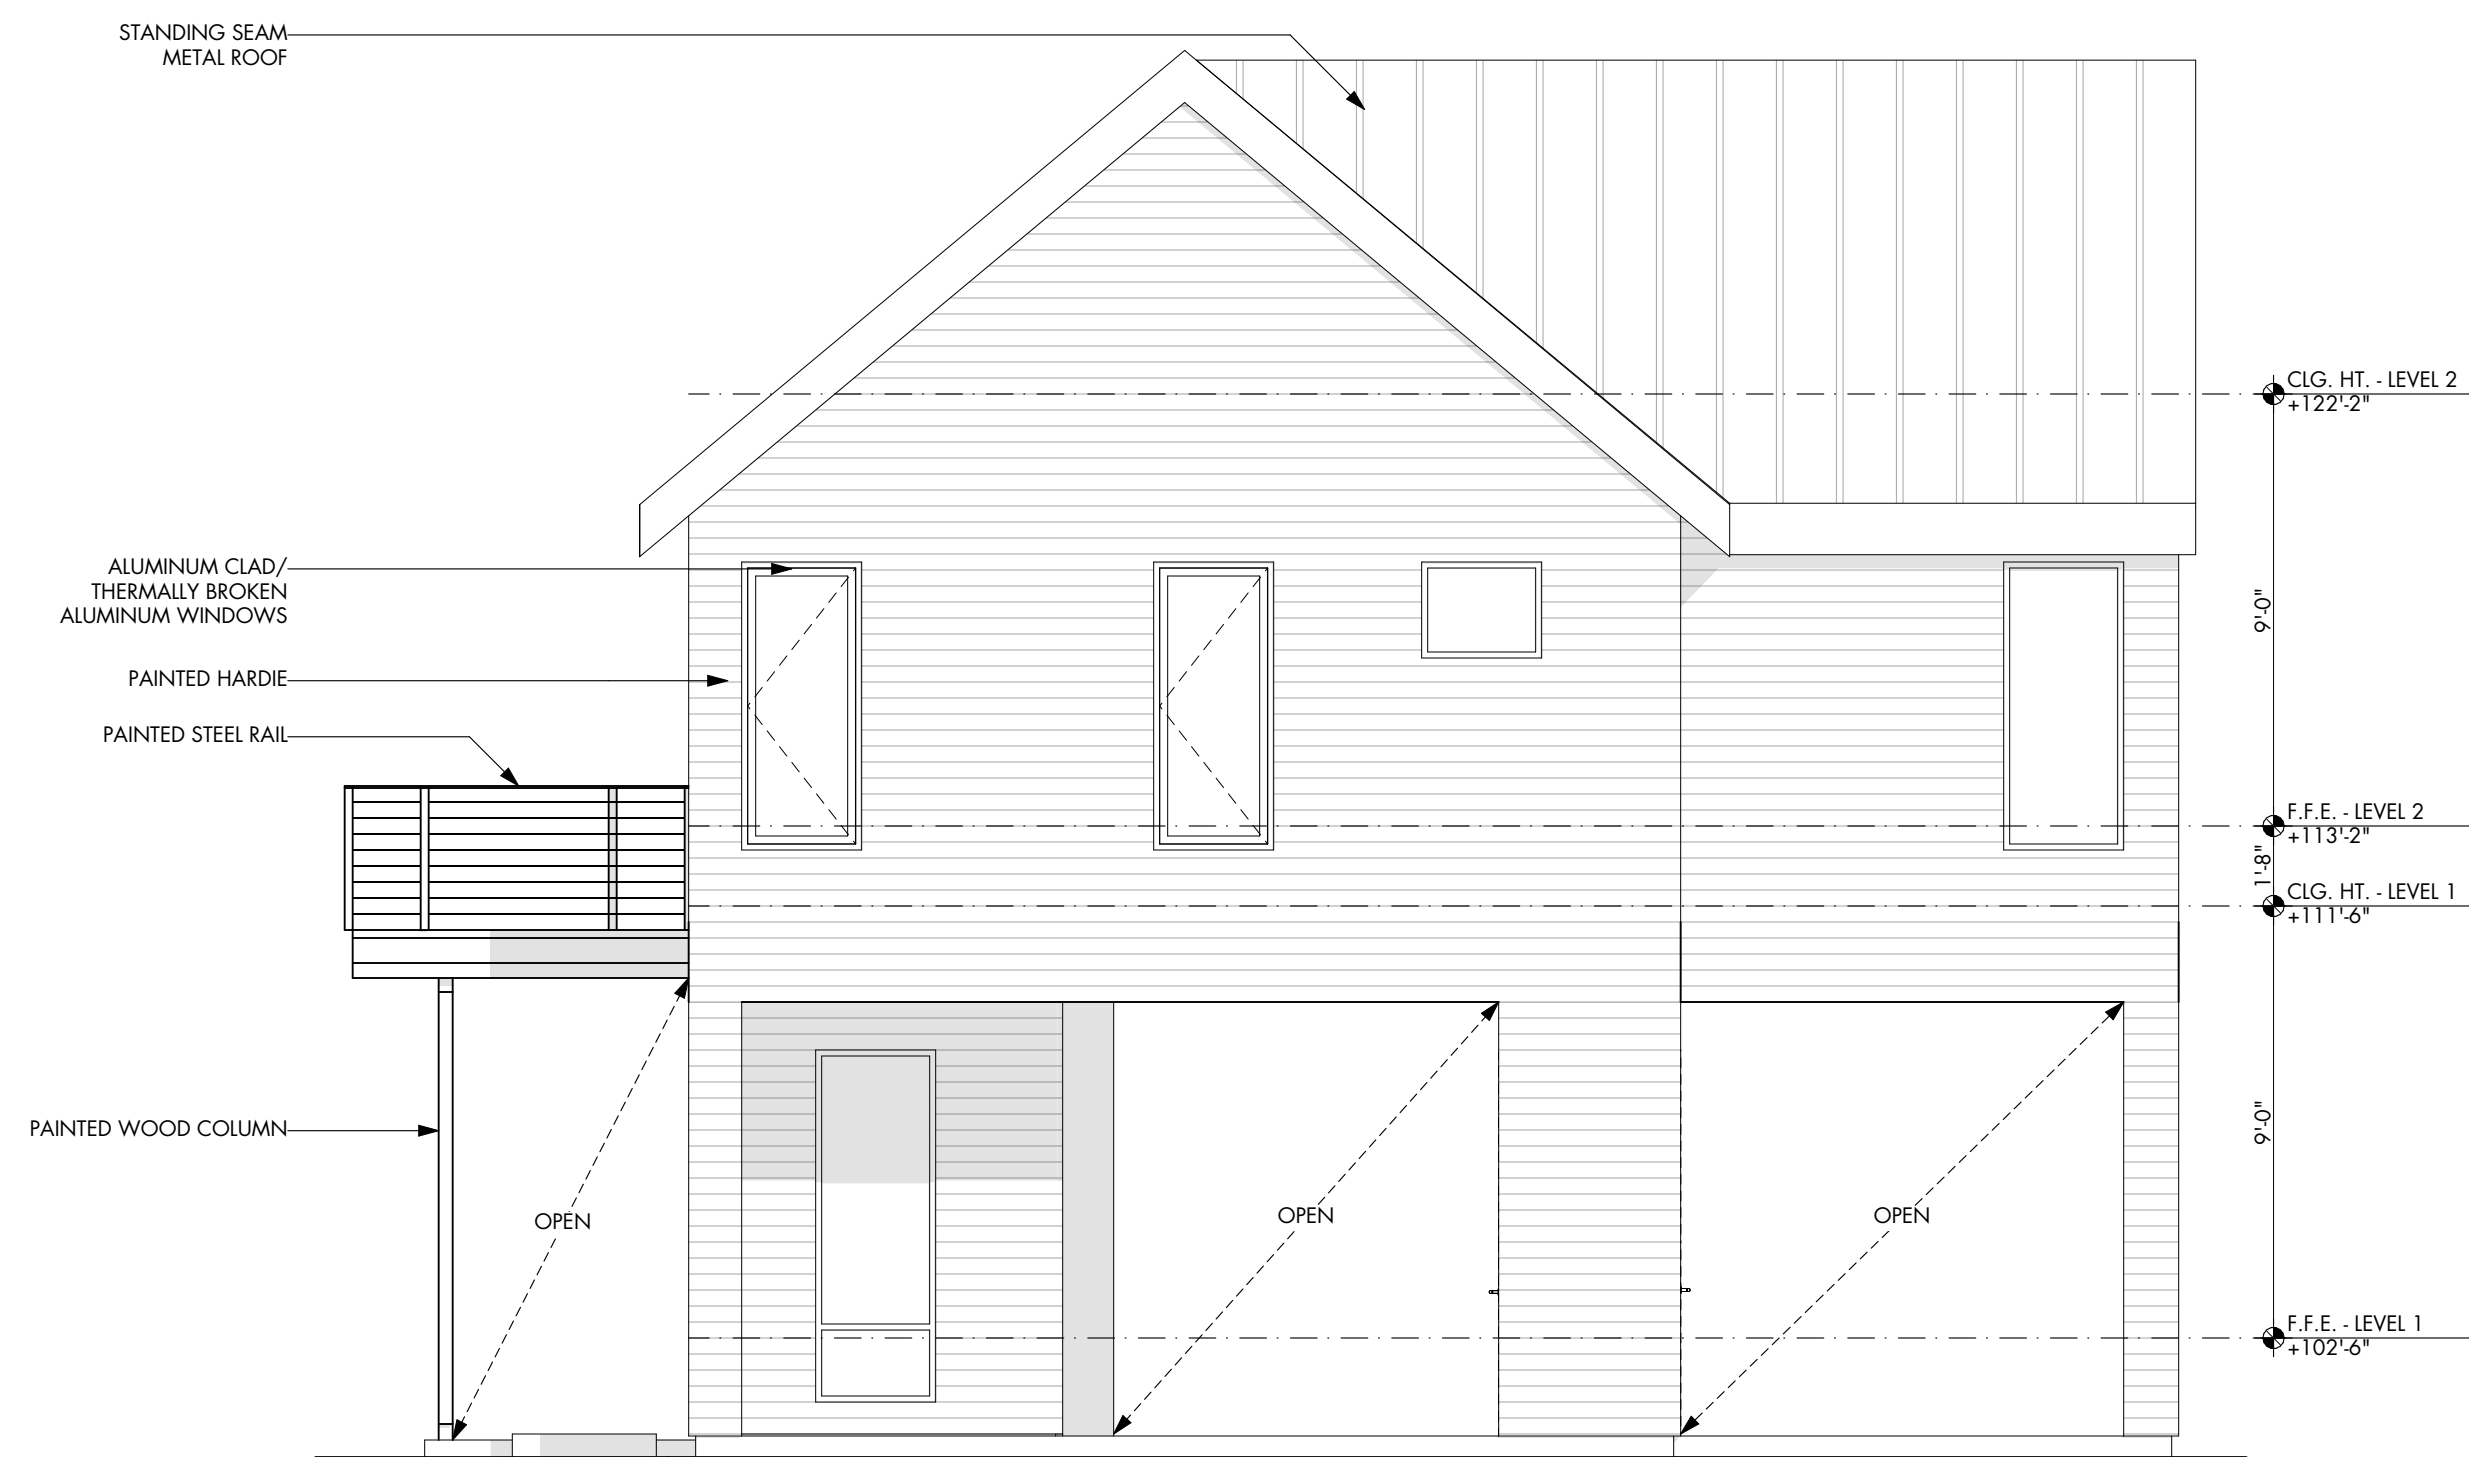

REAR UNIT SOUTH ELEVATION

SCALE: 1/4" = 1'-0"


2



REAR UNIT NORTH ELEVATION

SCALE: 1/4" = 1'-0"

1

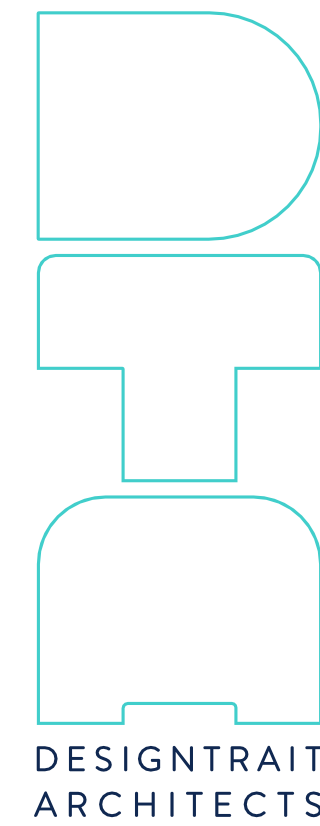

DESIGNTRA
ARCHITECTS

FOR HISTORIC
REVIEW
NOT FOR
CONSTRUCTION

PROJECT
SPENCE FRONT UNIT
1008 Spence St
Austin, TX 78702

SHEET ISSUE
DRAWN BY
bri

4/4/24
IHC Submission

SHEET TITLE
BUILDING
ELEVATIONS

SHEET
A2.1